


LEGEND	
	Proposed Asphalt
	Proposed Concrete
	Proposed Sodding
	Permanent Right-Of-Way
	Temporary Right-Of-Way for Construction
	Property Lines
	Proposed Lightpole

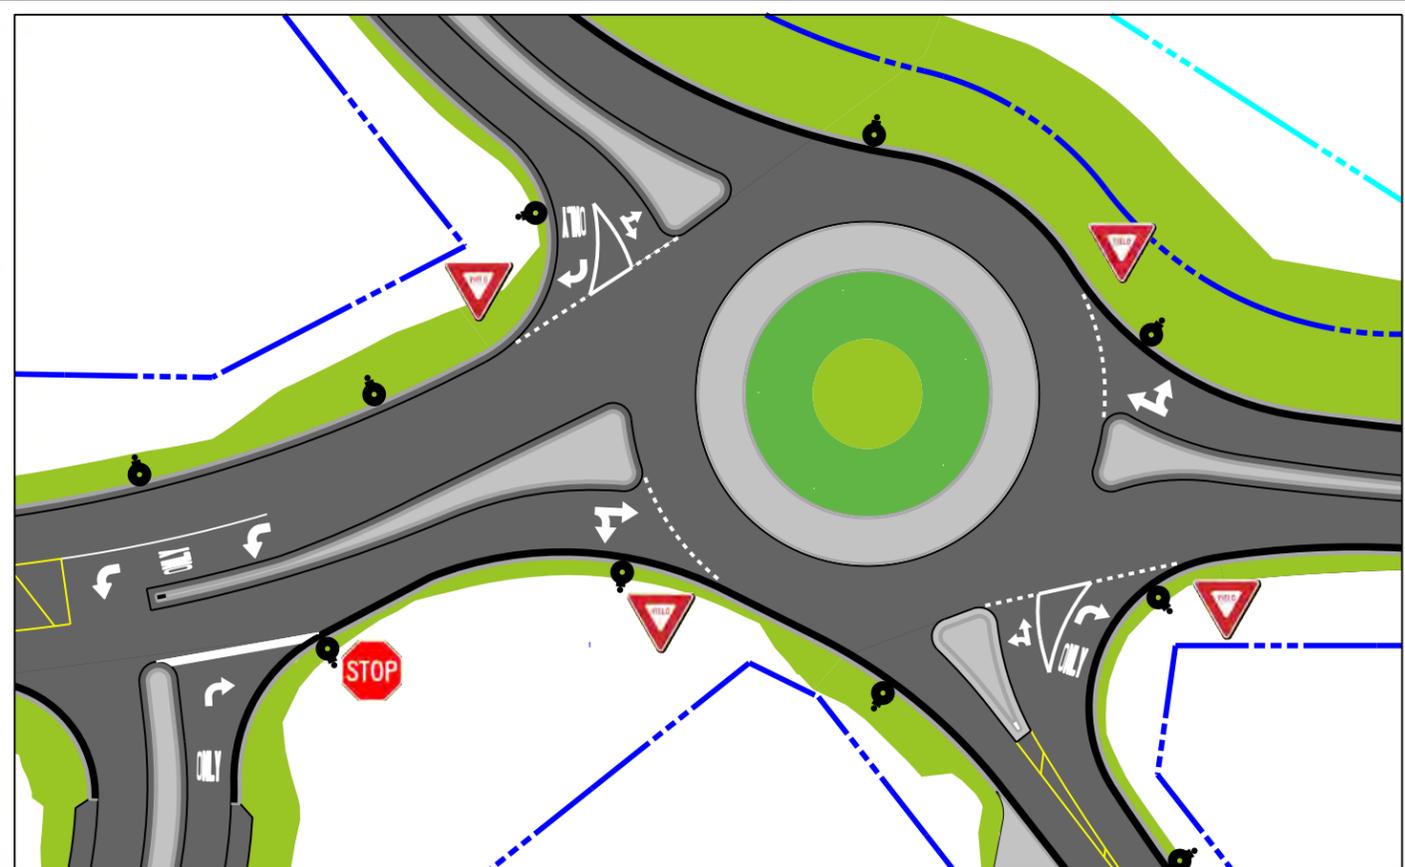

Roundabout Detail
SCALE: 1" = 50'

SR 2 at CR 100 S Roundabout Des. No. 1298302

troyer group
troyergroup.com | Together, We Will

Overall Layout

SCALE:
1" = 100'