



Westbound to Southbound

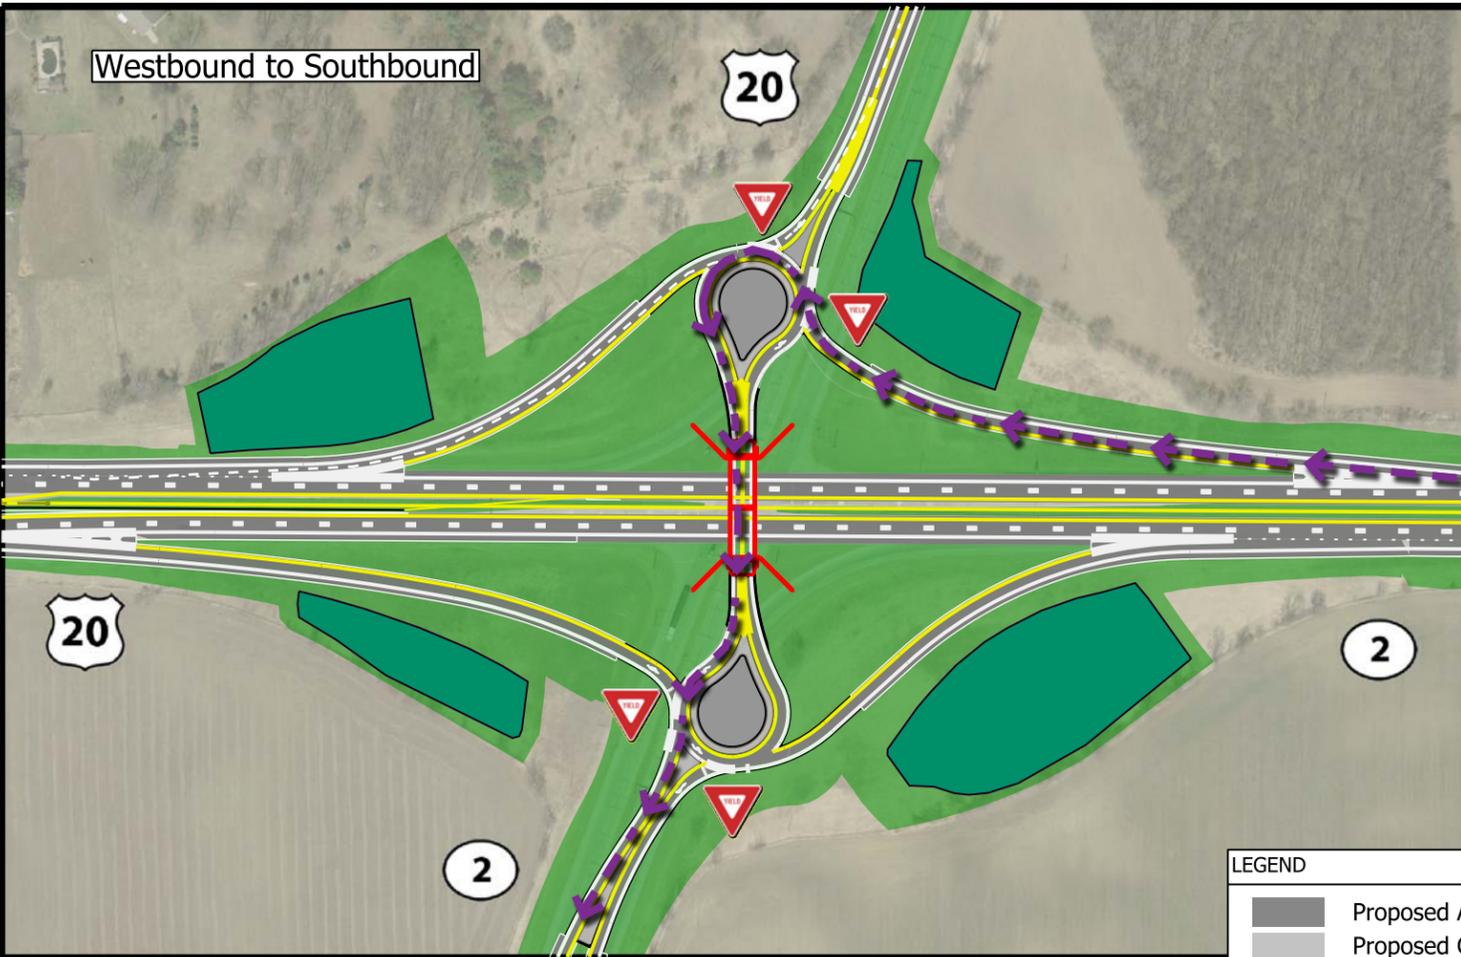


Southbound Through

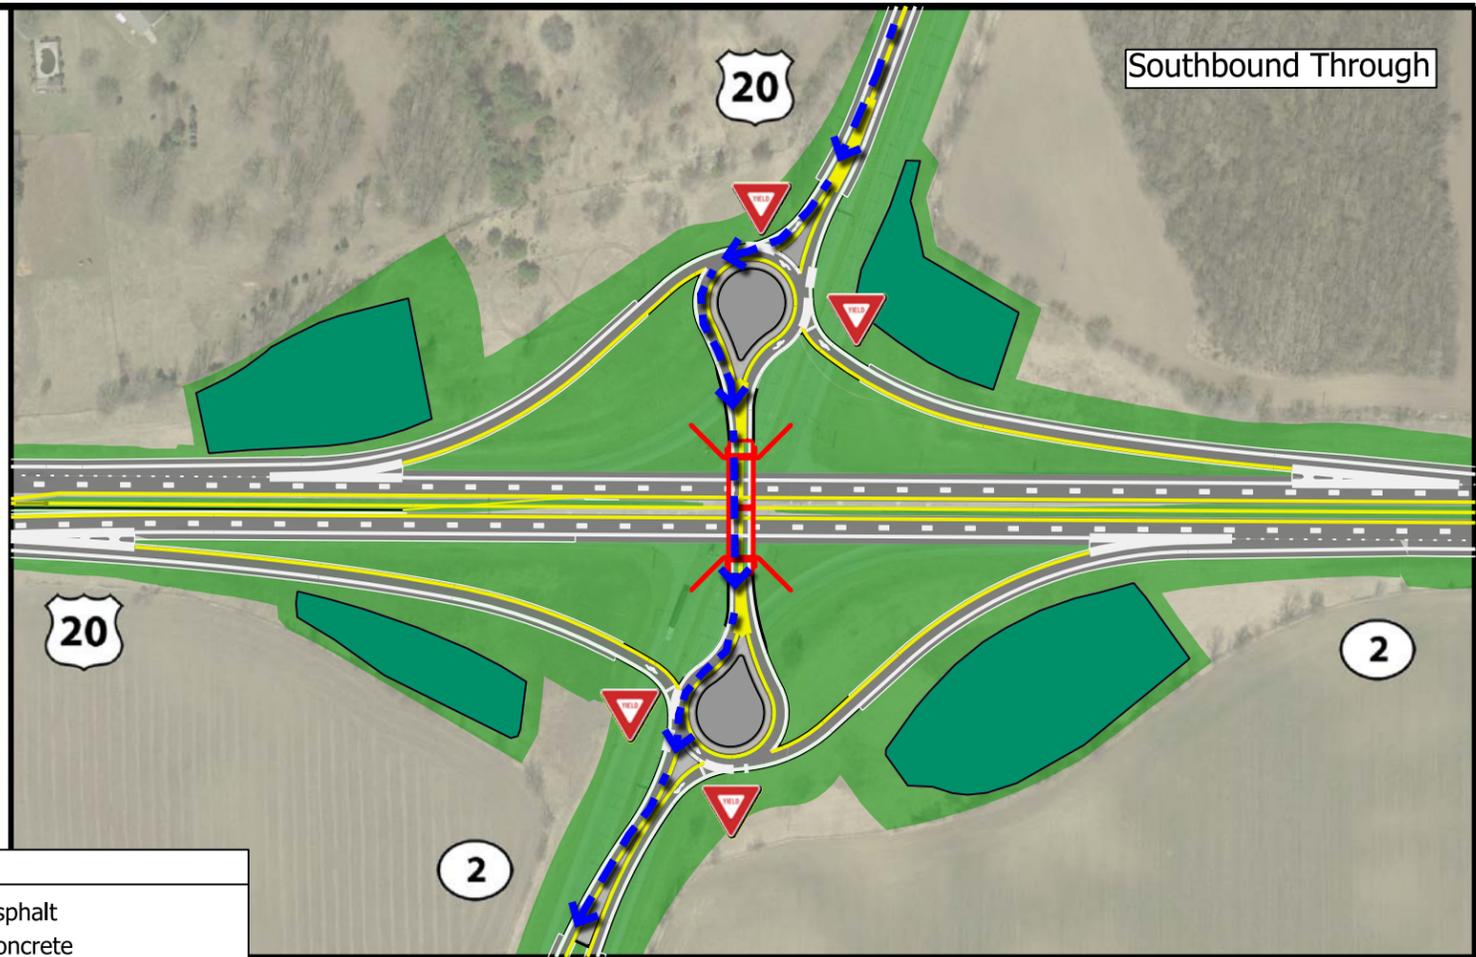

LEGEND

- Proposed Asphalt
- Proposed Concrete
- Proposed Sodding
- Proposed Stormwater Basin
- Proposed Bridge Plans

Northbound to Eastbound

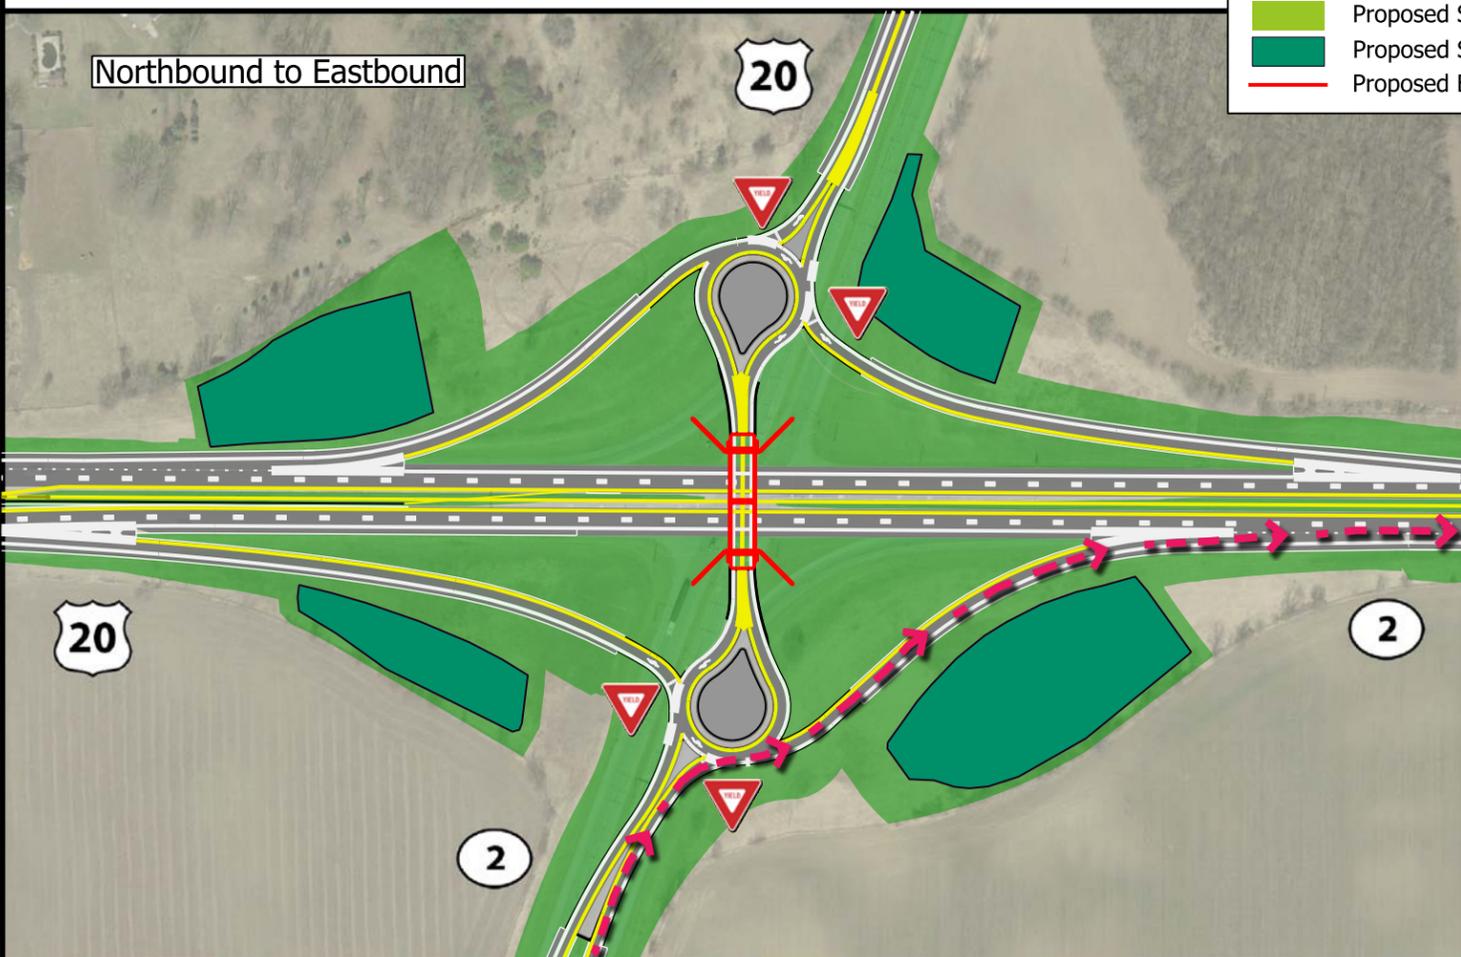

Northbound Through

