



# Maintenance of Traffic - Phase I of Construction


US 36/SR 9

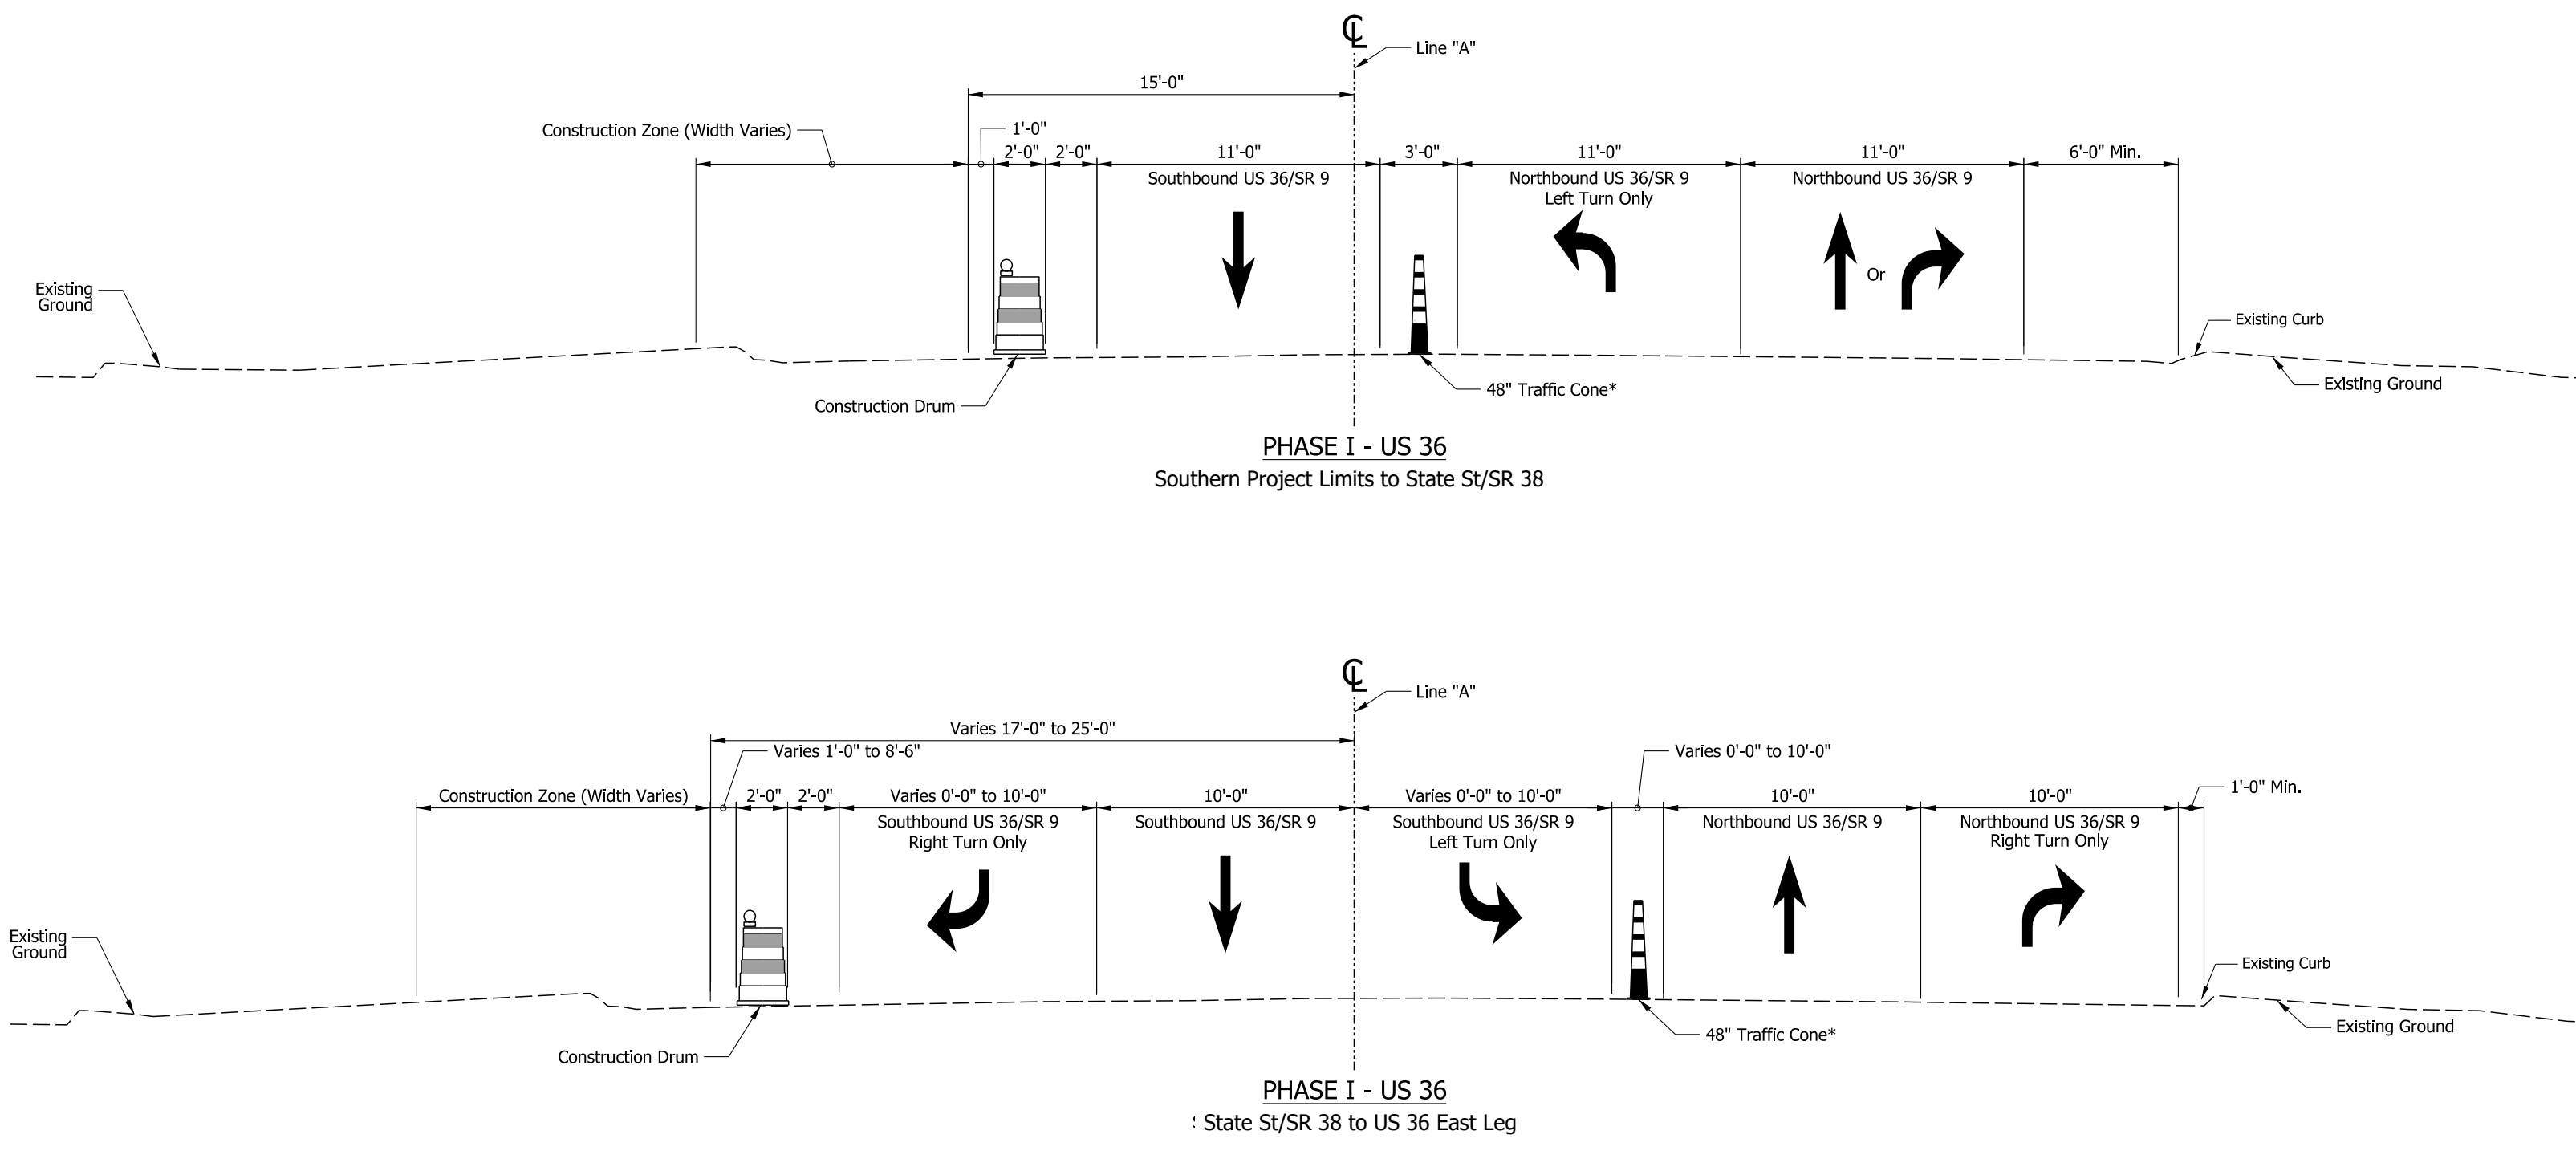

State St/SR 38

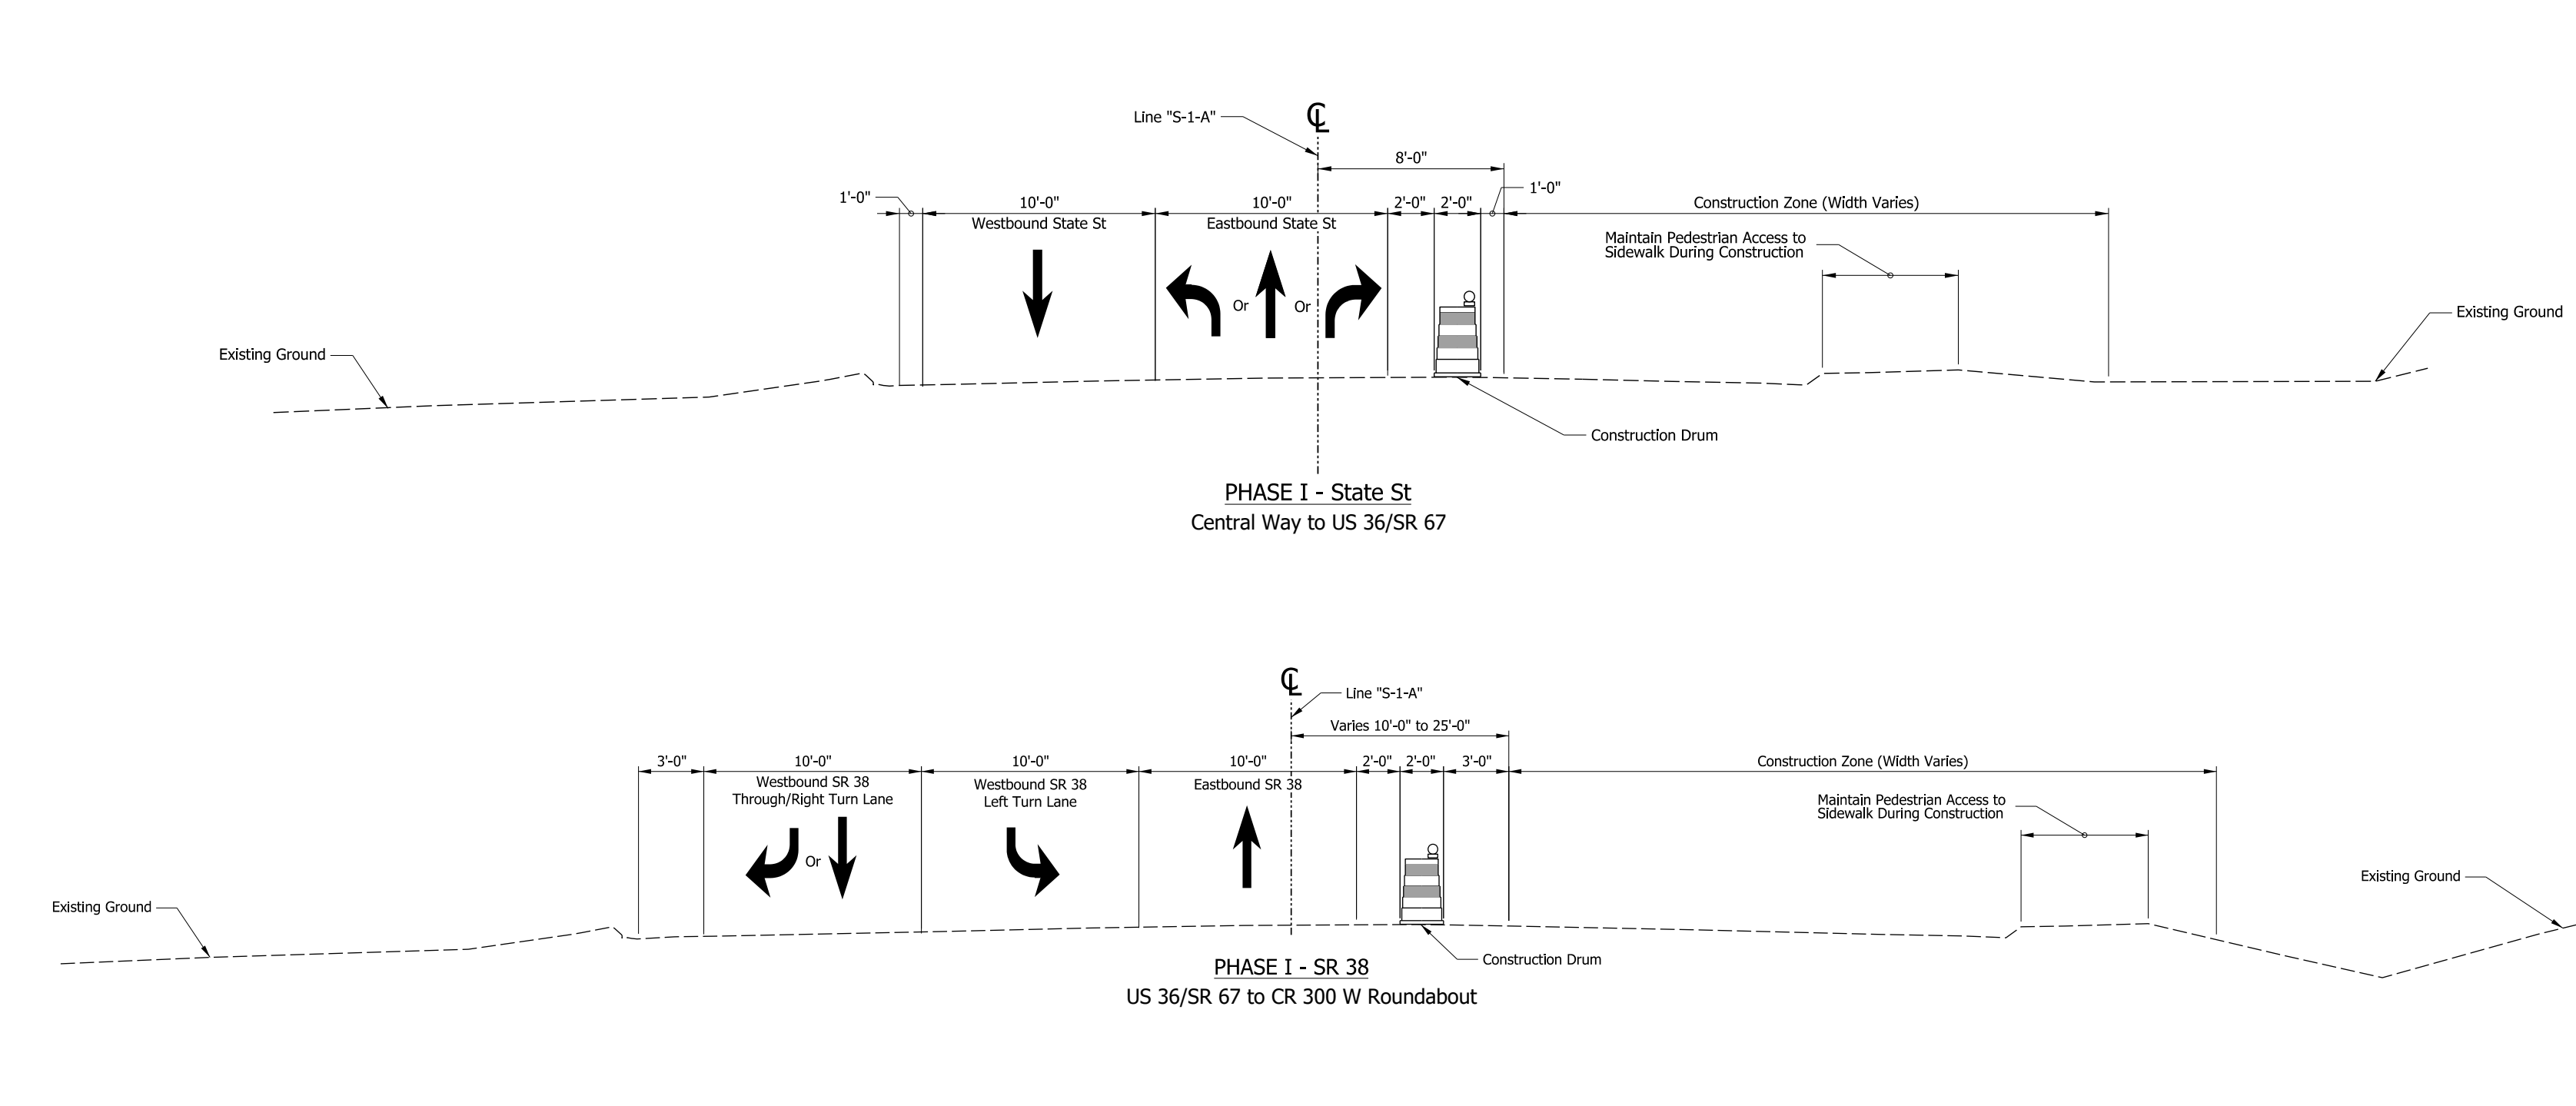


US 36

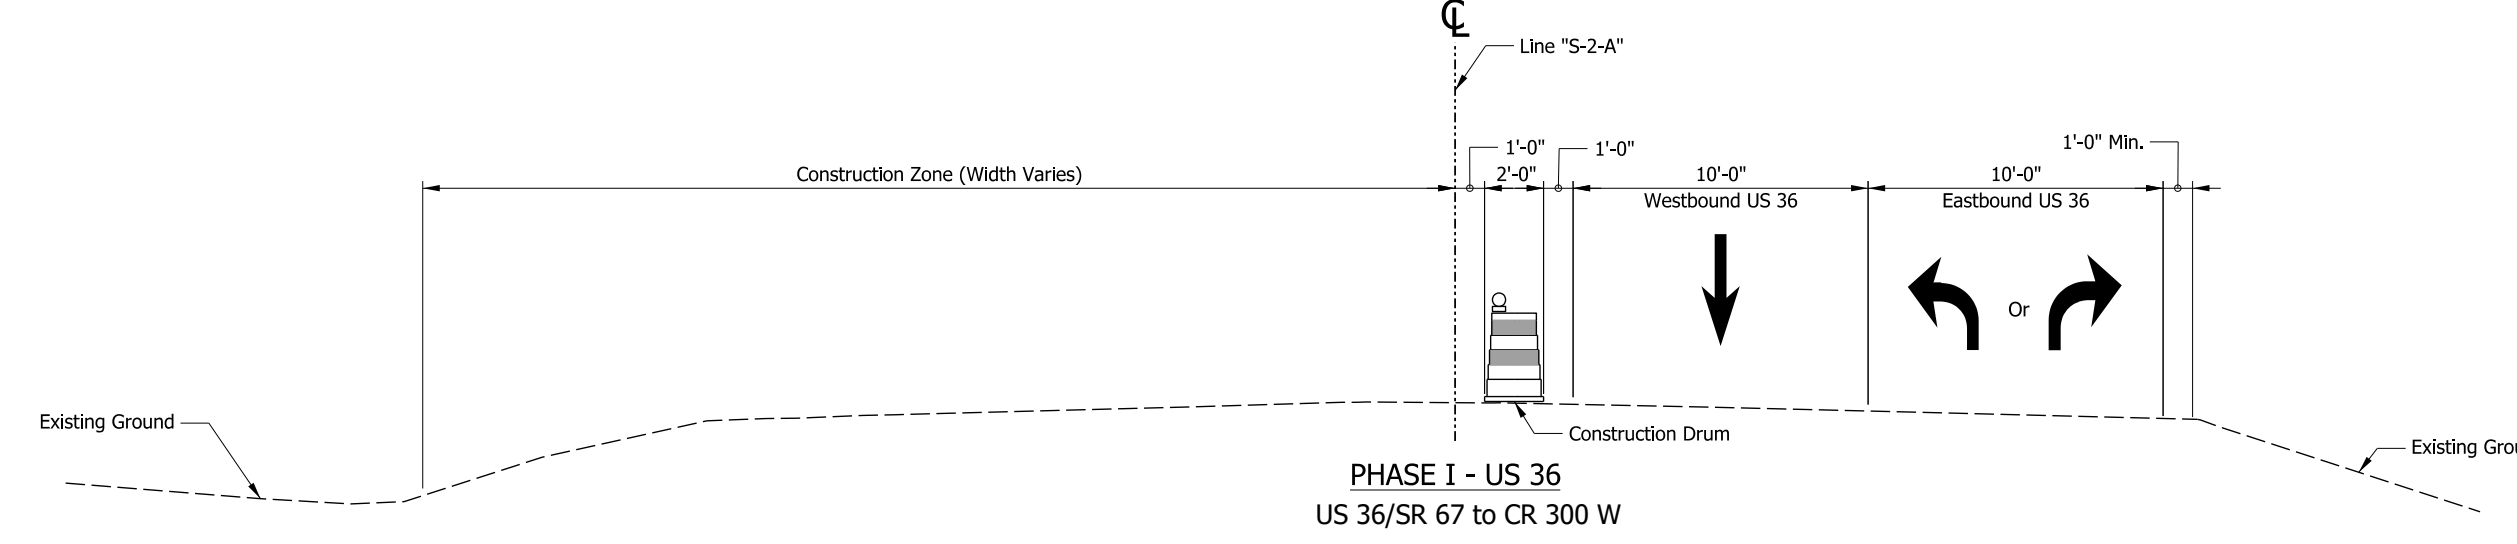


# Maintenance of Traffic - Phase II of Construction


US 36/SR 9

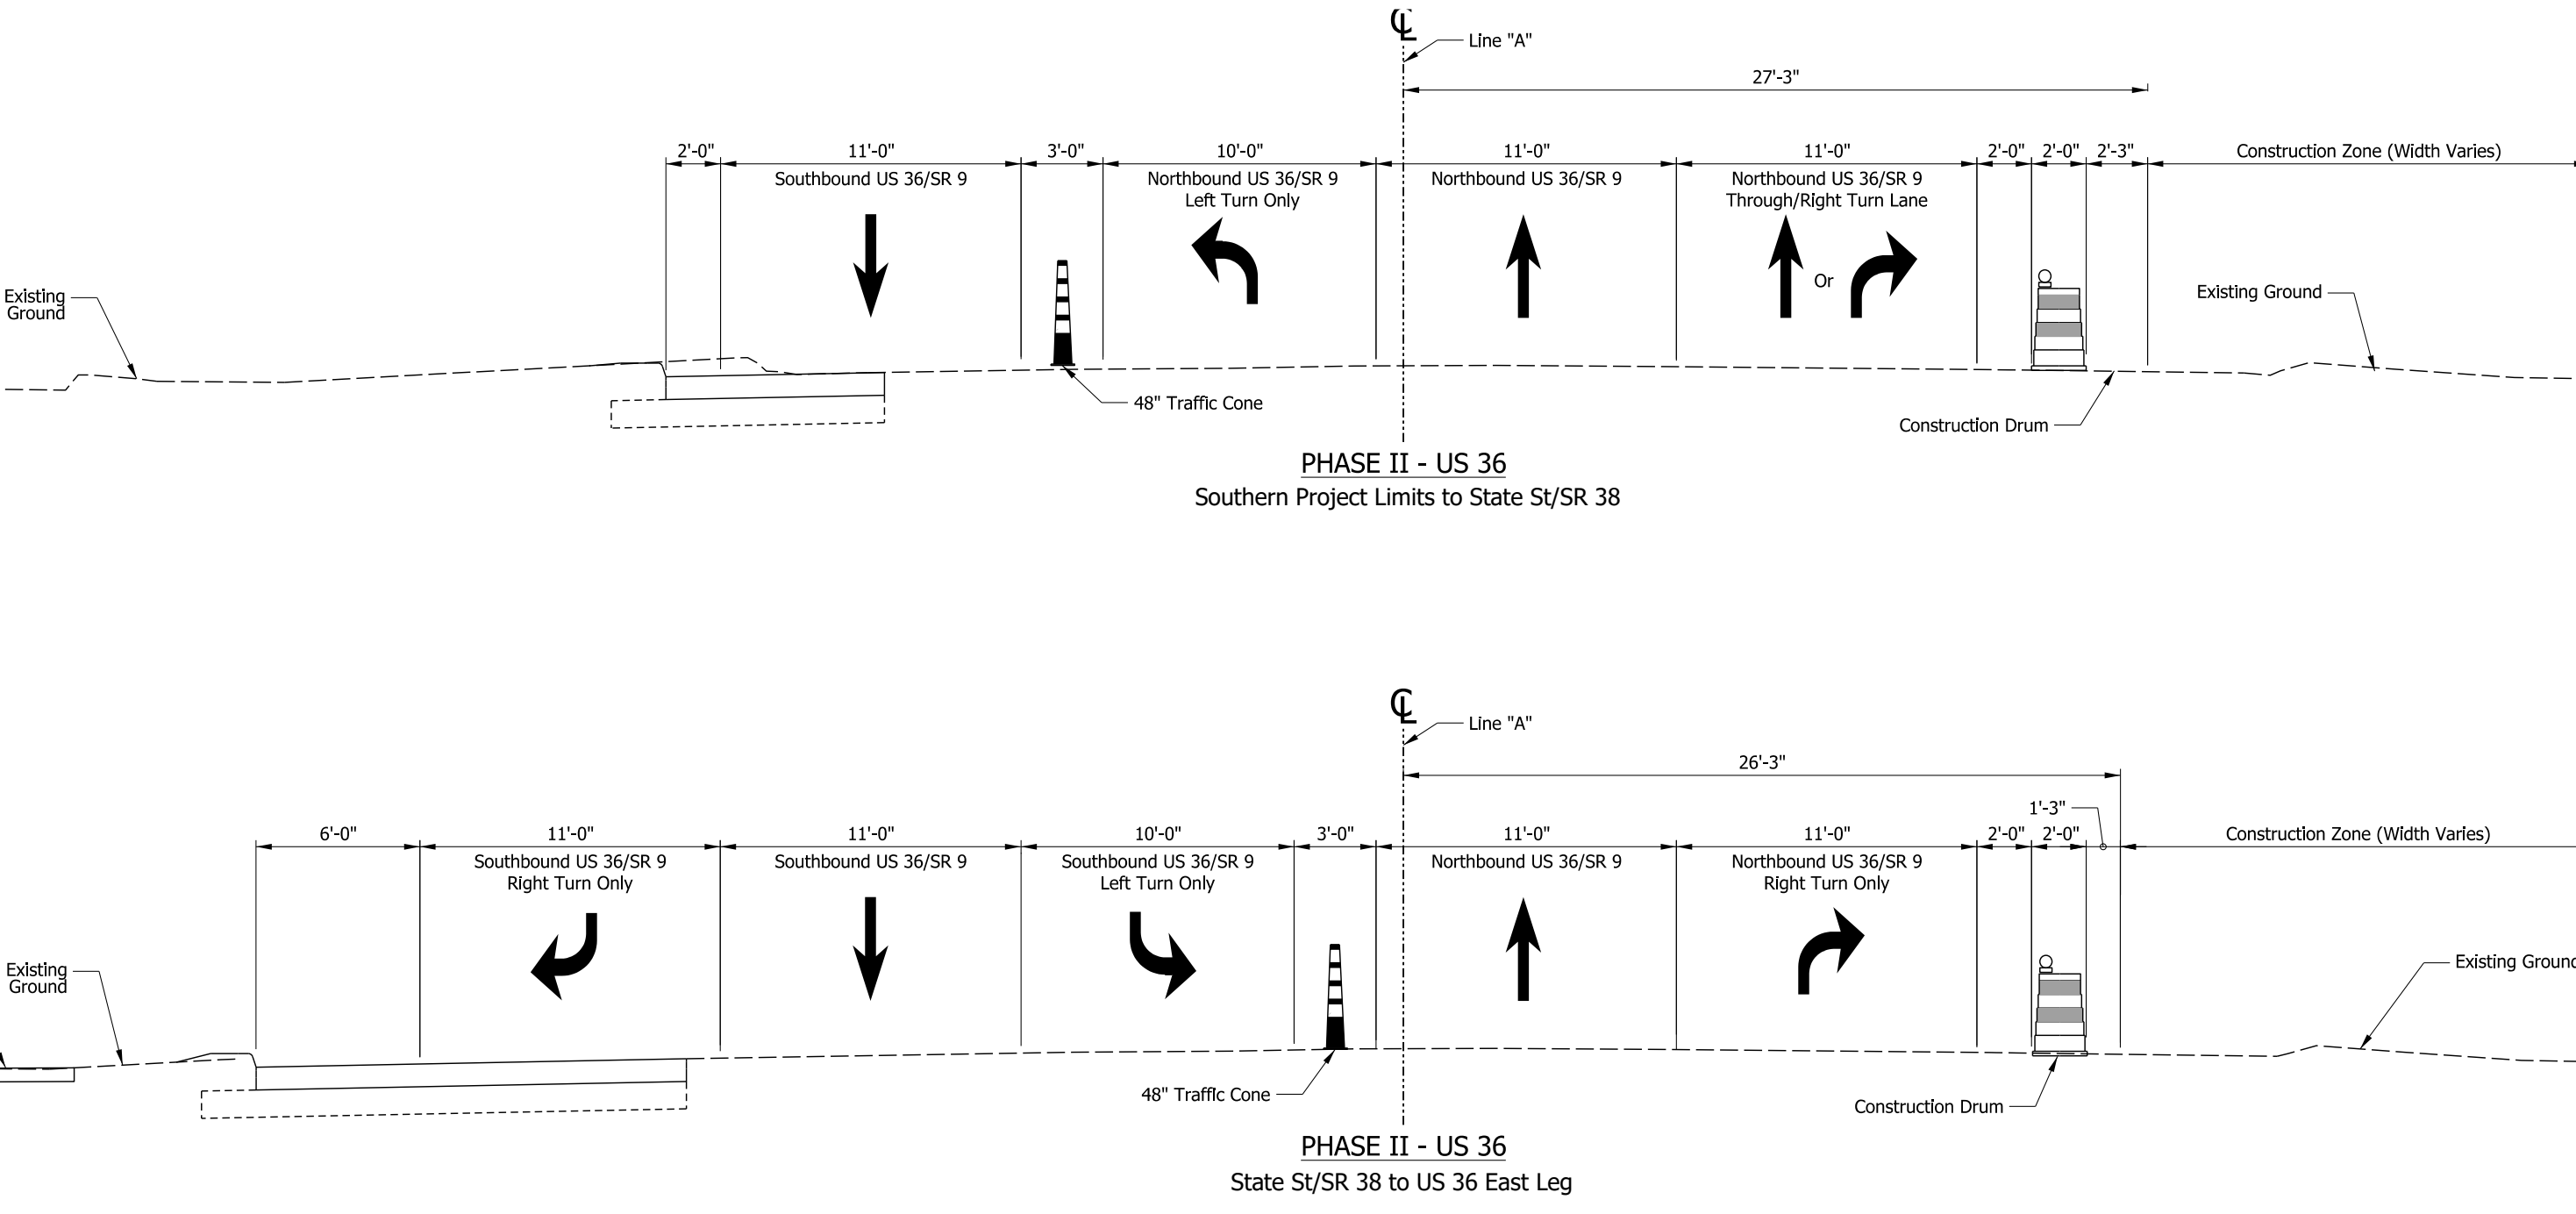

State St/SR 38

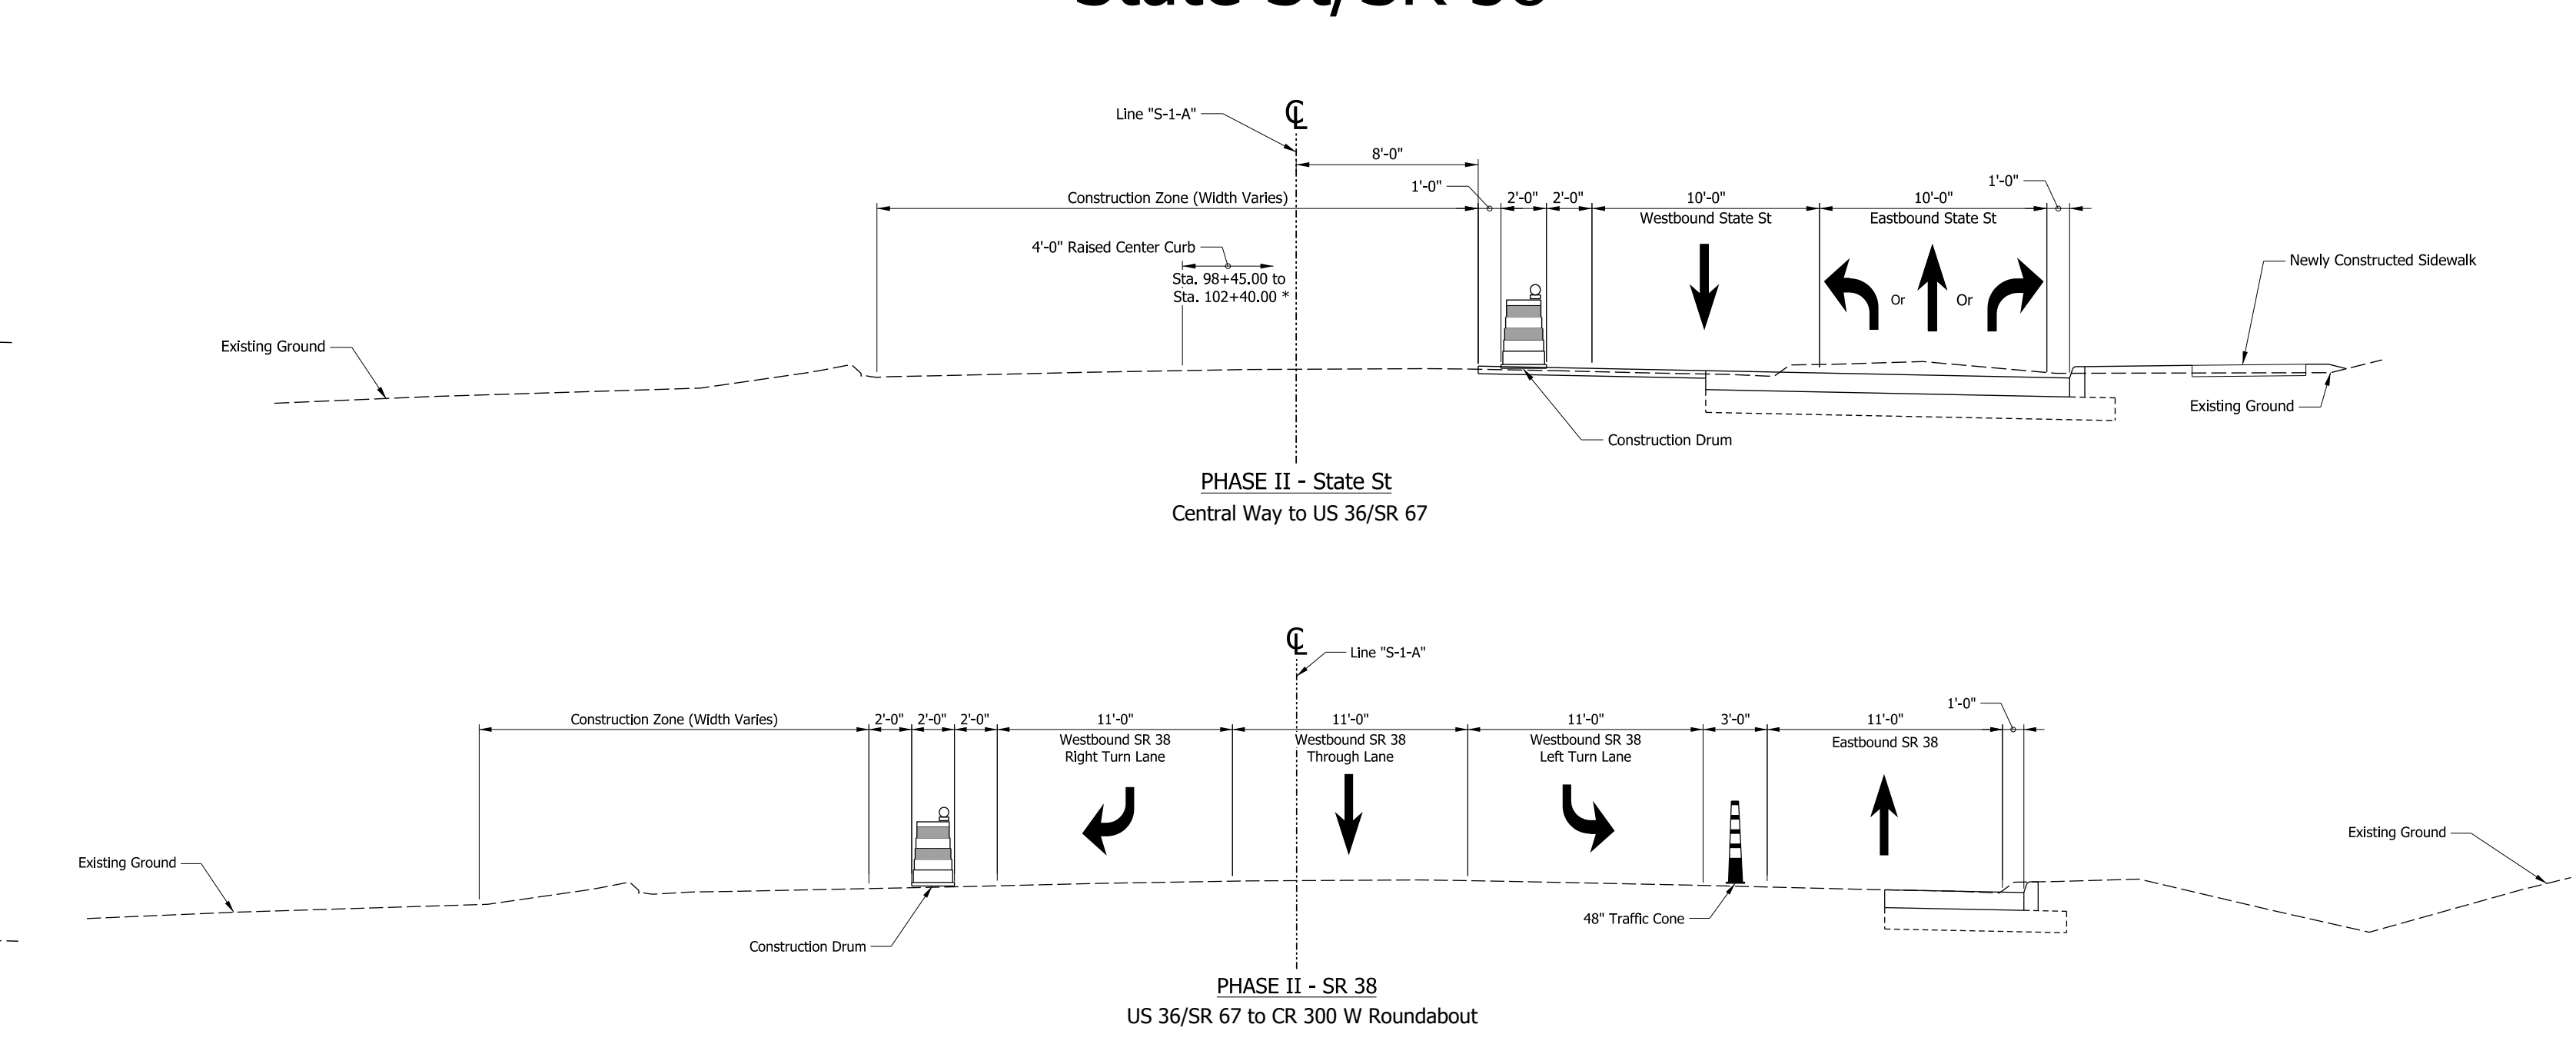


US 36

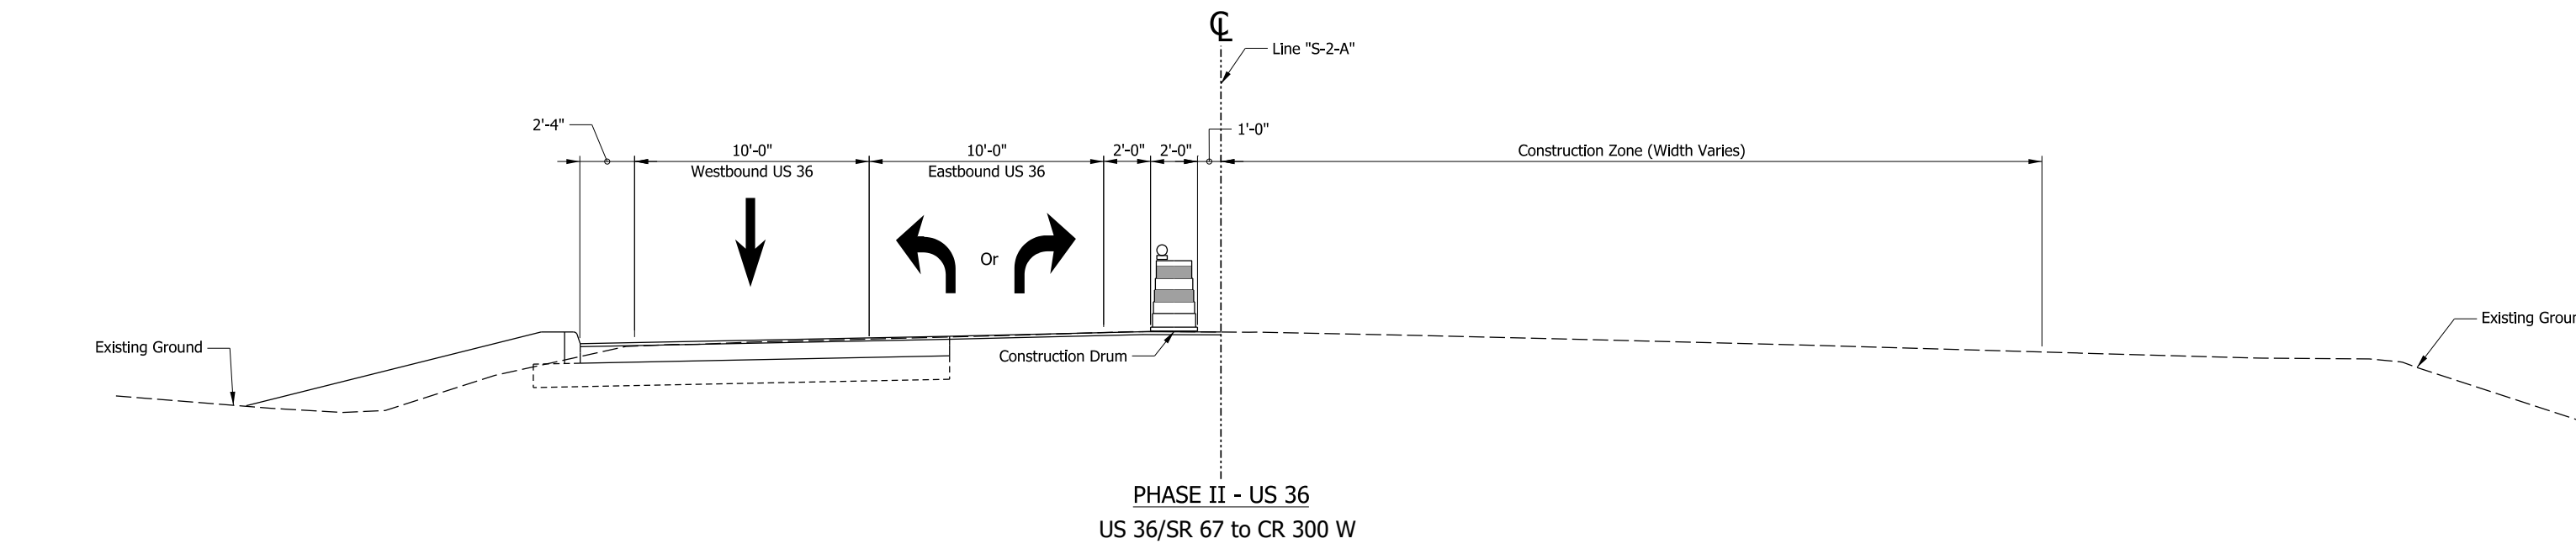


# Maintenance of Traffic - Phase IIIa/IIIb of Construction

US 36/SR 9

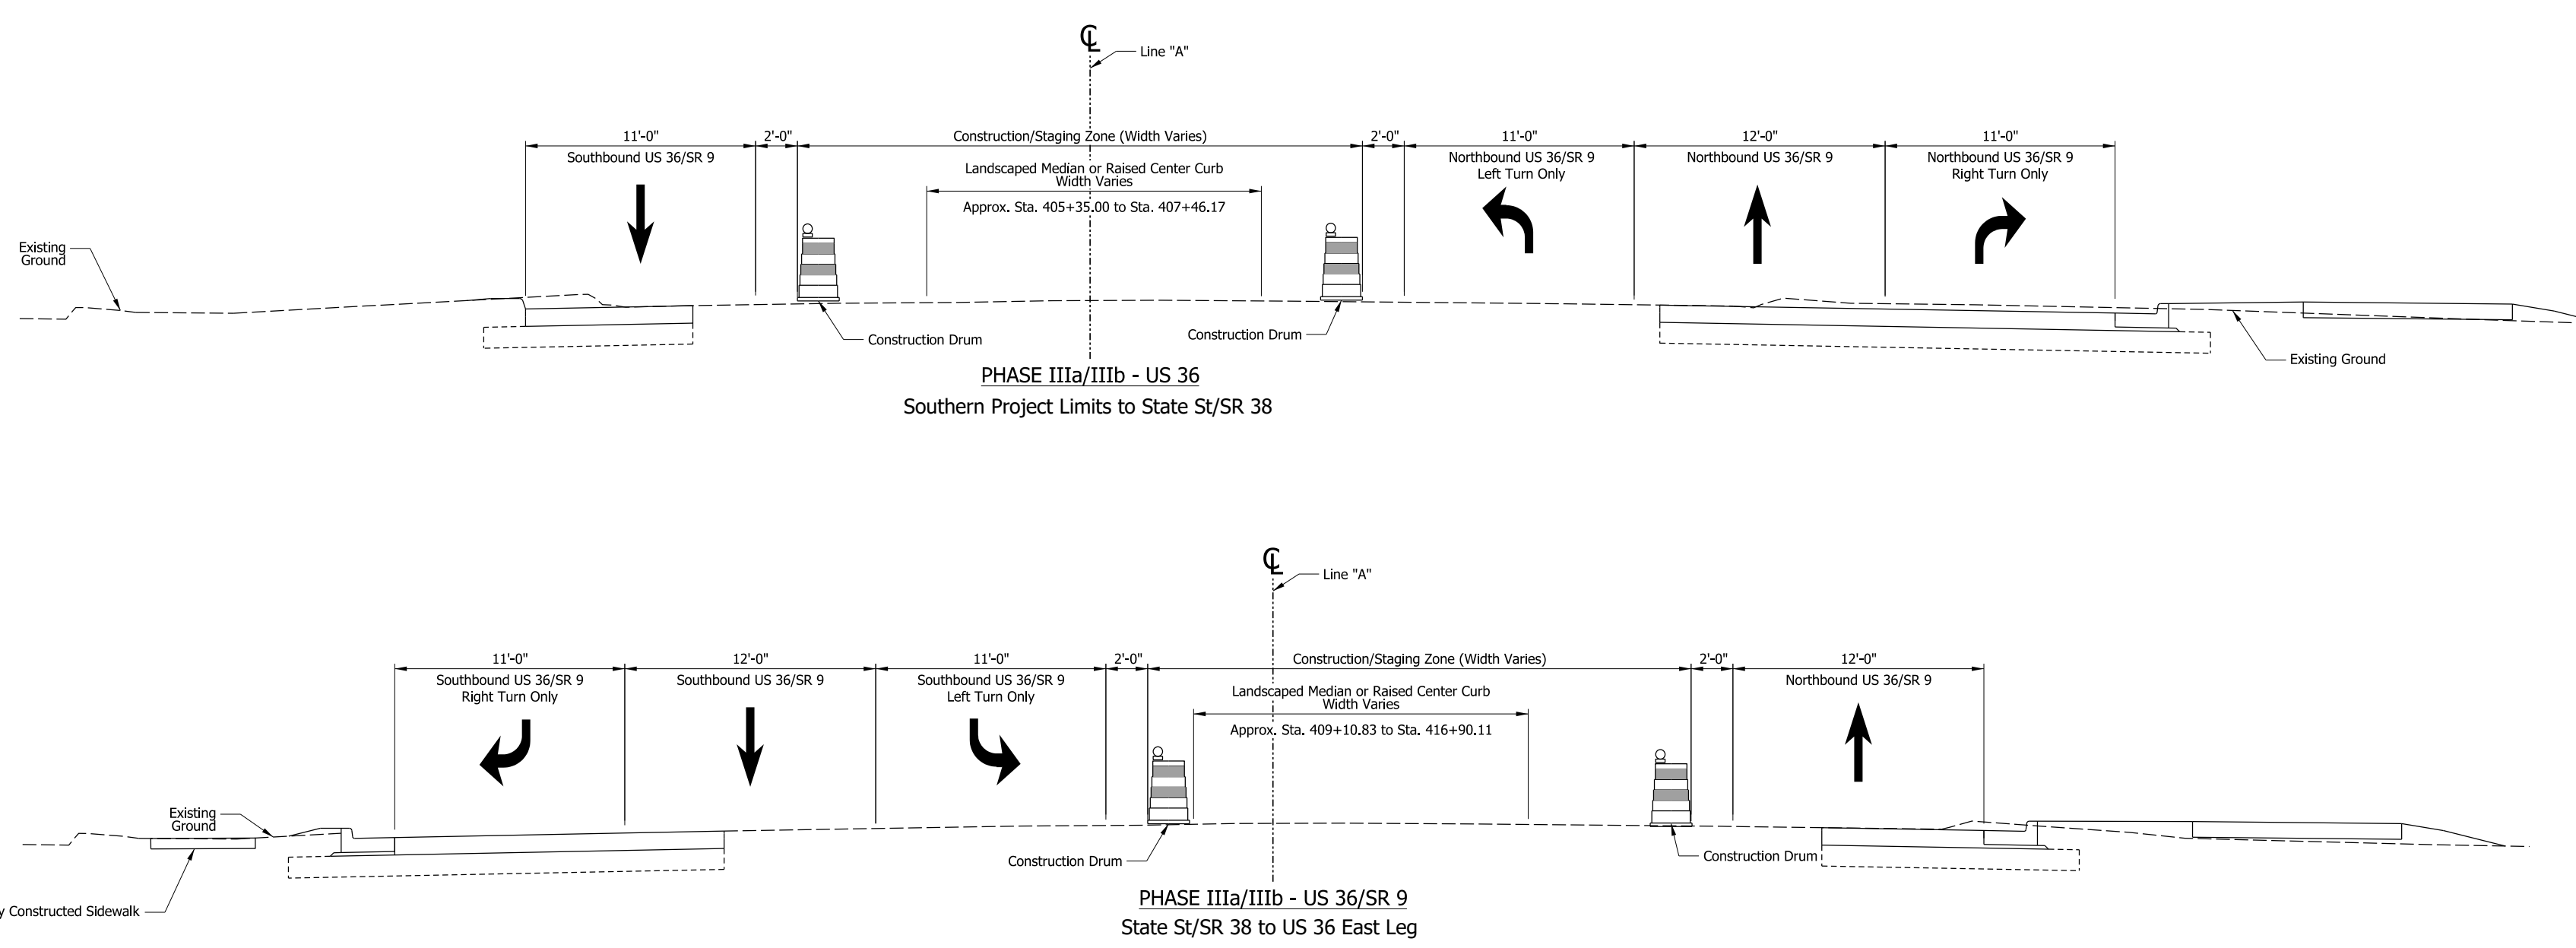

State St/SR 38

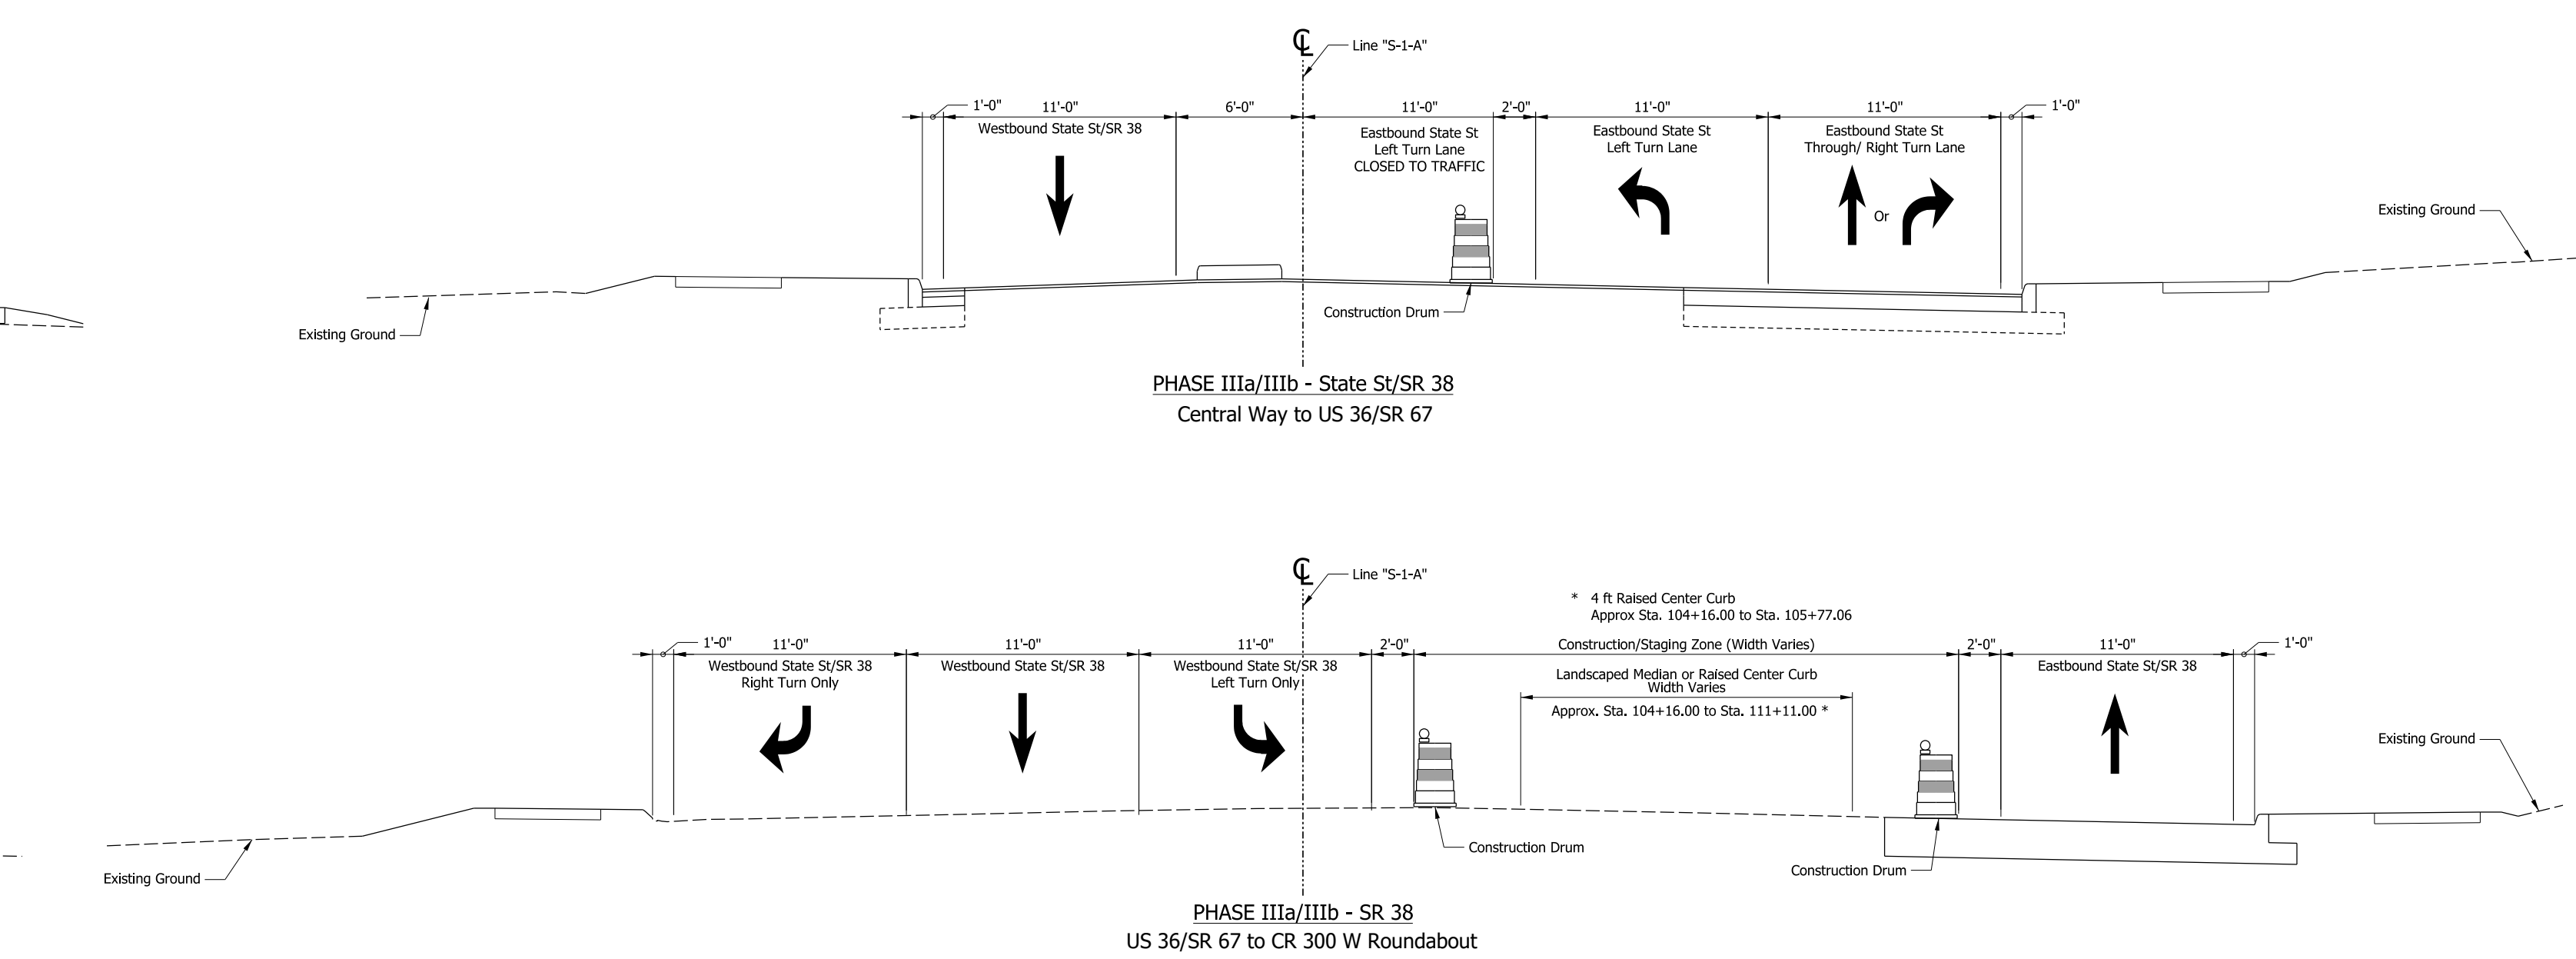

US 36

