



SR 7 - Existing Typical Section

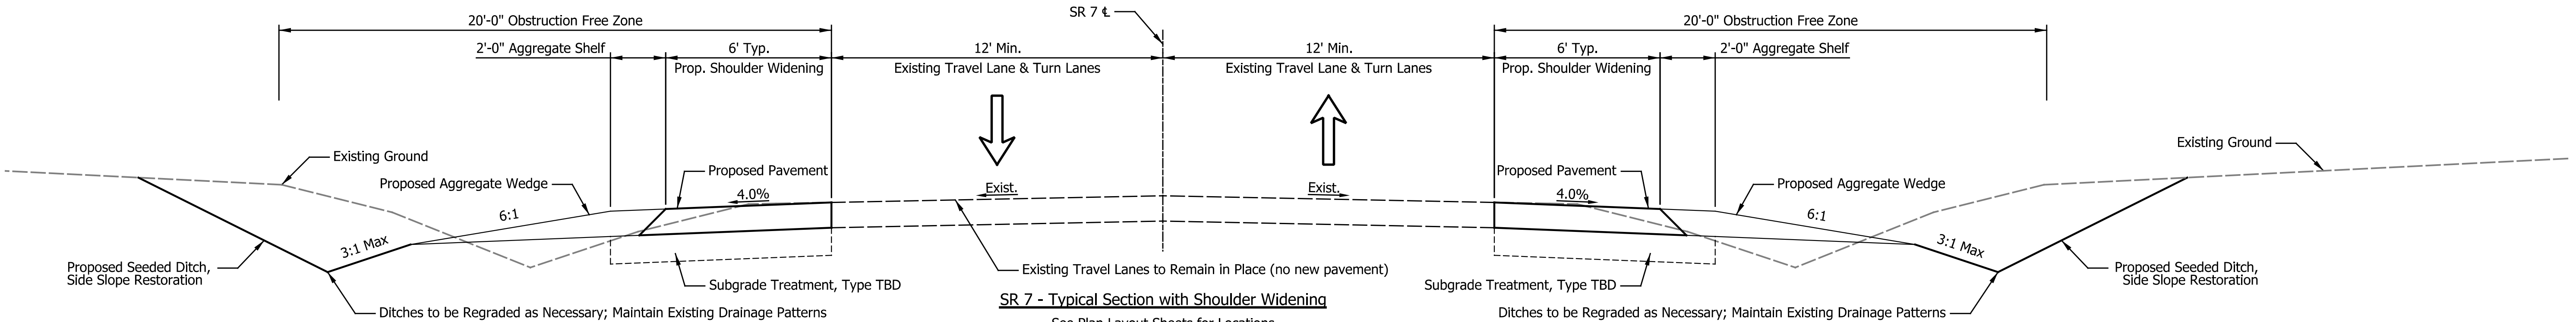

SR 7 - Typical Section with Shoulder Widening

See Plan Layout Sheets for Locations

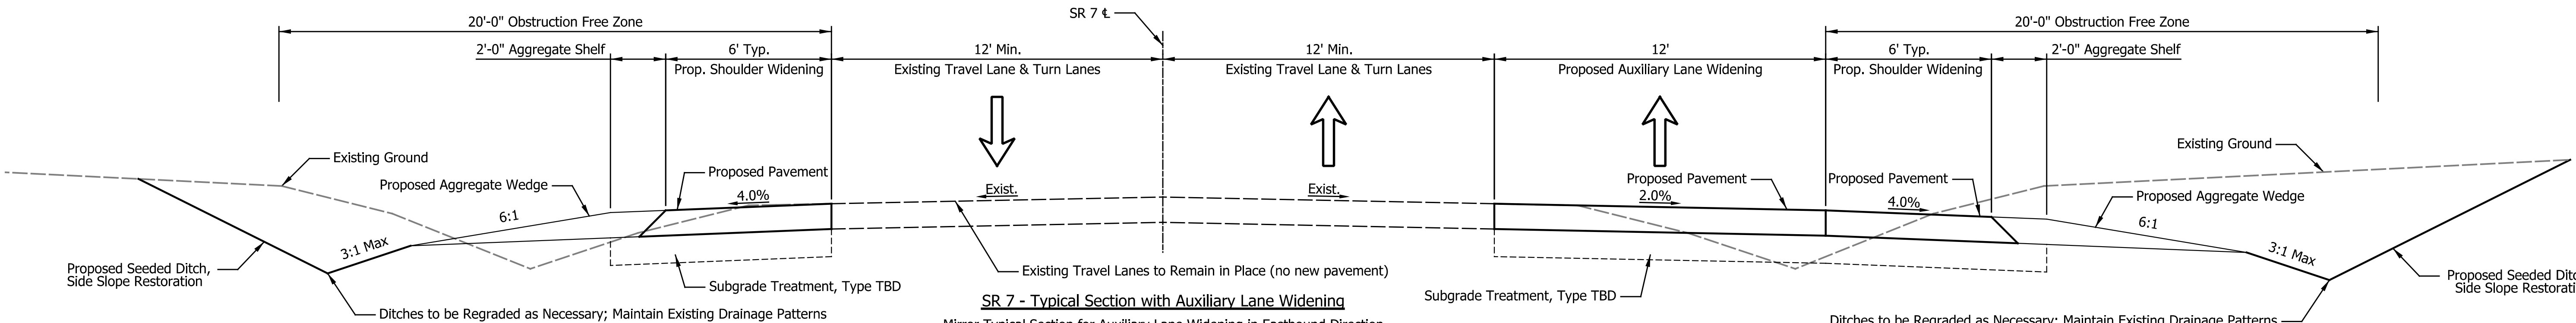

SR 7 - Typical Section with Auxiliary Lane Widening

Mirror Typical Section for Auxiliary Lane Widening in Eastbound Direction
See Plan Layout Sheets for Locations

DATE	REVISION					RECOMMENDED FOR APPROVAL			INDIANA DEPARTMENT OF TRANSPORTATION	HORIZONTAL SCALE		BRIDGE FILE			
											1" = 6'-0"		N/A		
											VERTICAL SCALE		DESIGNATION		
							DESIGN ENGINEER		DATE		1" = 6'-0"		2000230		
						DESIGNED: _____	LAM	DRAWN: _____	MCC	SR 7 TYPICAL CROSS SECTIONS	SURVEY BOOK		SHEETS		
											N/A		1	of	30
						CHECKED: _____	PKW	CHECKED: _____	PKW		CONTRACT		PROJECT		
											R-43277		2000230		