

**Legend**


- Map Page Number
- Centerlines
- Interstate Highways
- State and US Highways
- Local Roads
- County Line

**ALTERNATIVE C1**

1 In = 3 Miles

0 1.5 3 Miles



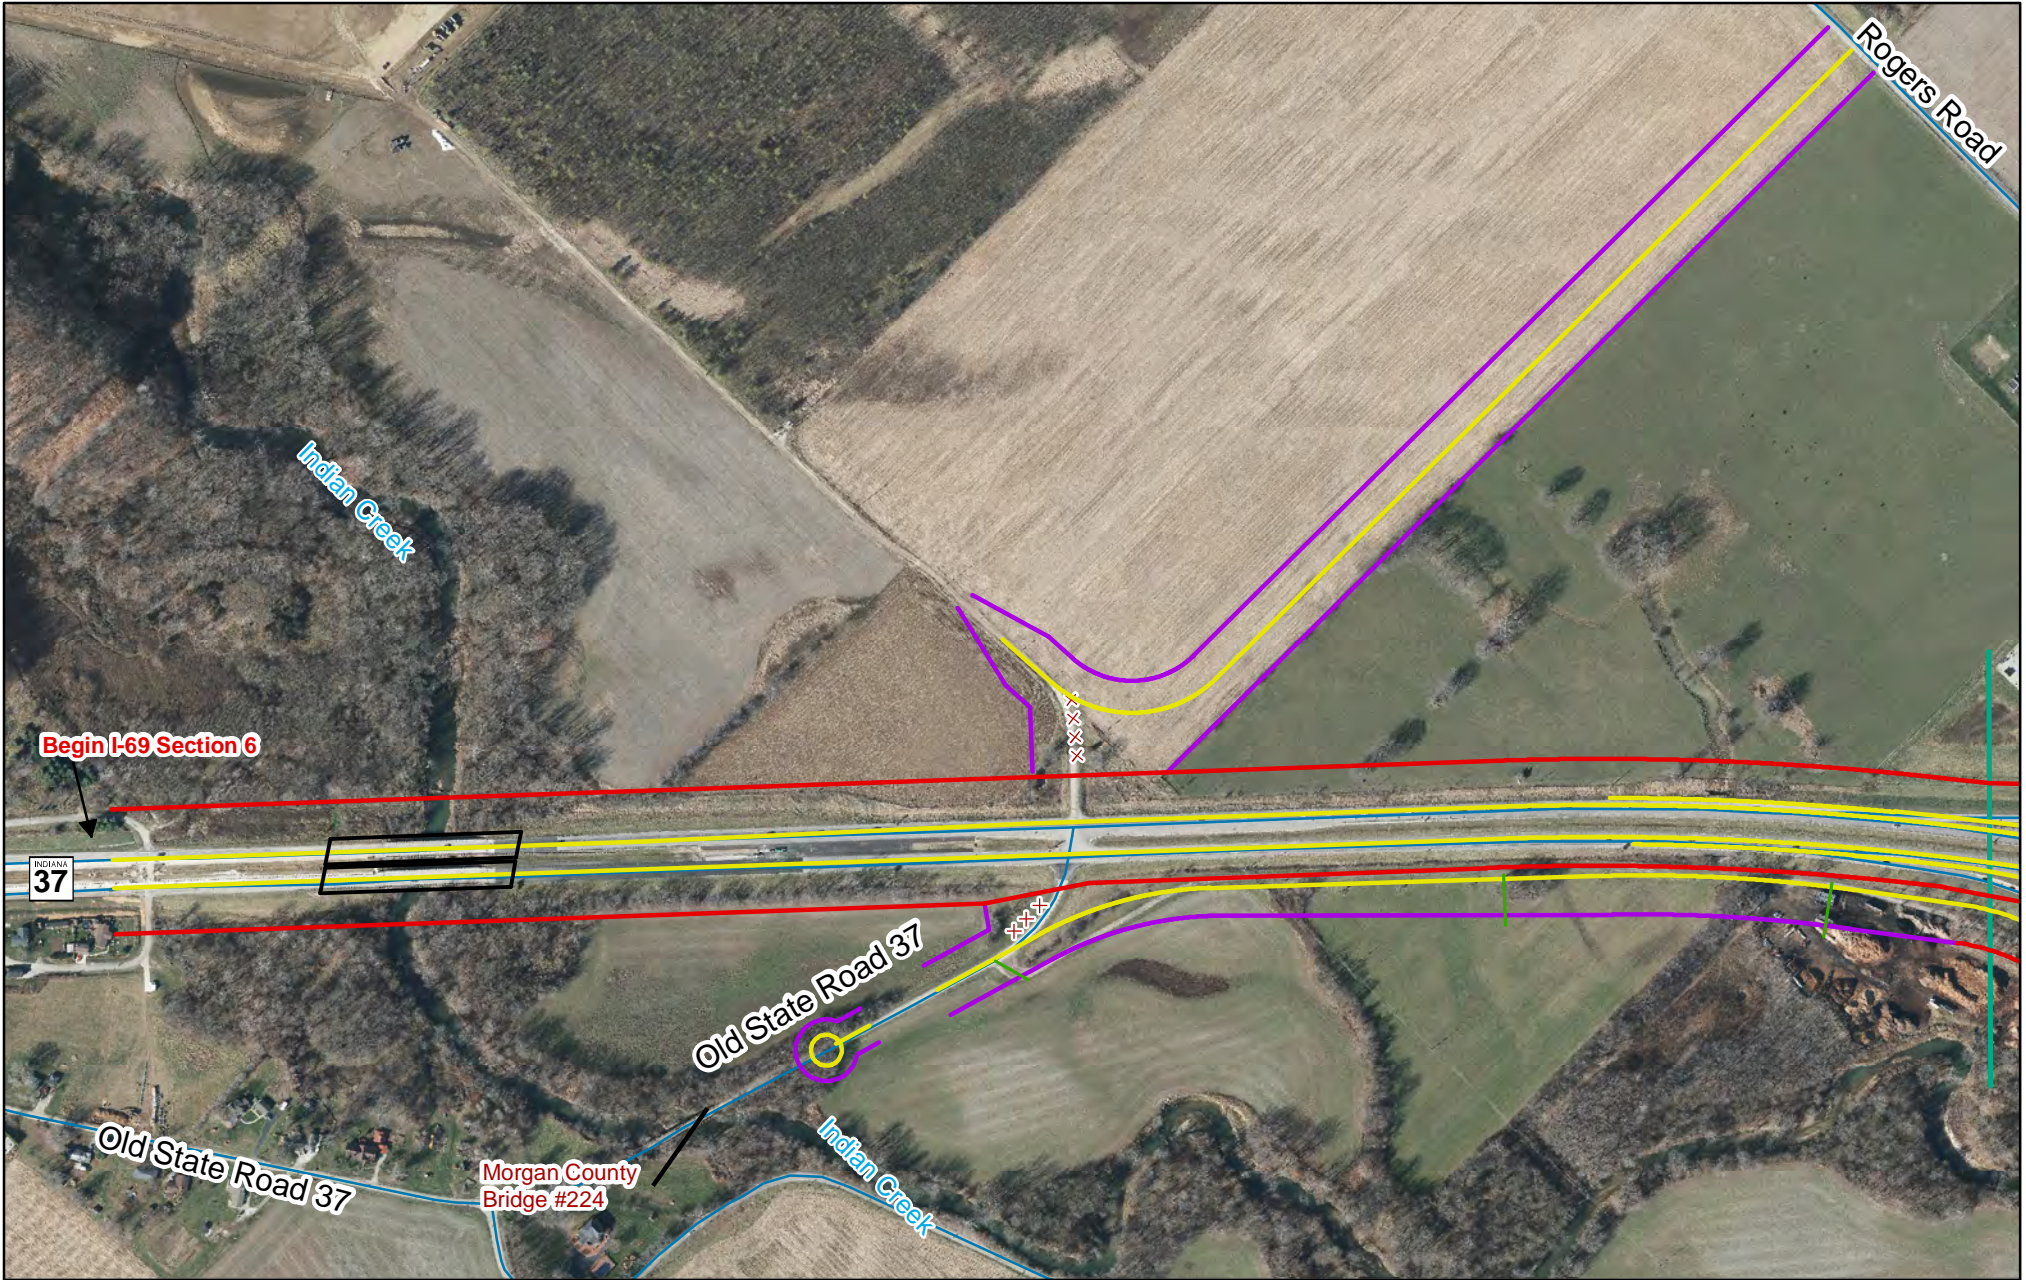

**Legend**

- × × × Roads Closed or Removed
- Driveways
- Bridges and Retaining Walls


- Centerlines
- Proposed Limited Access Right of Way
- Proposed Right of Way

- Subsection Line
- Match Lines

- ††† Cemetery
- † Church
- 🏠 Fire Station
- ▨ Gravel Pits

**ALTERNATIVE C1**



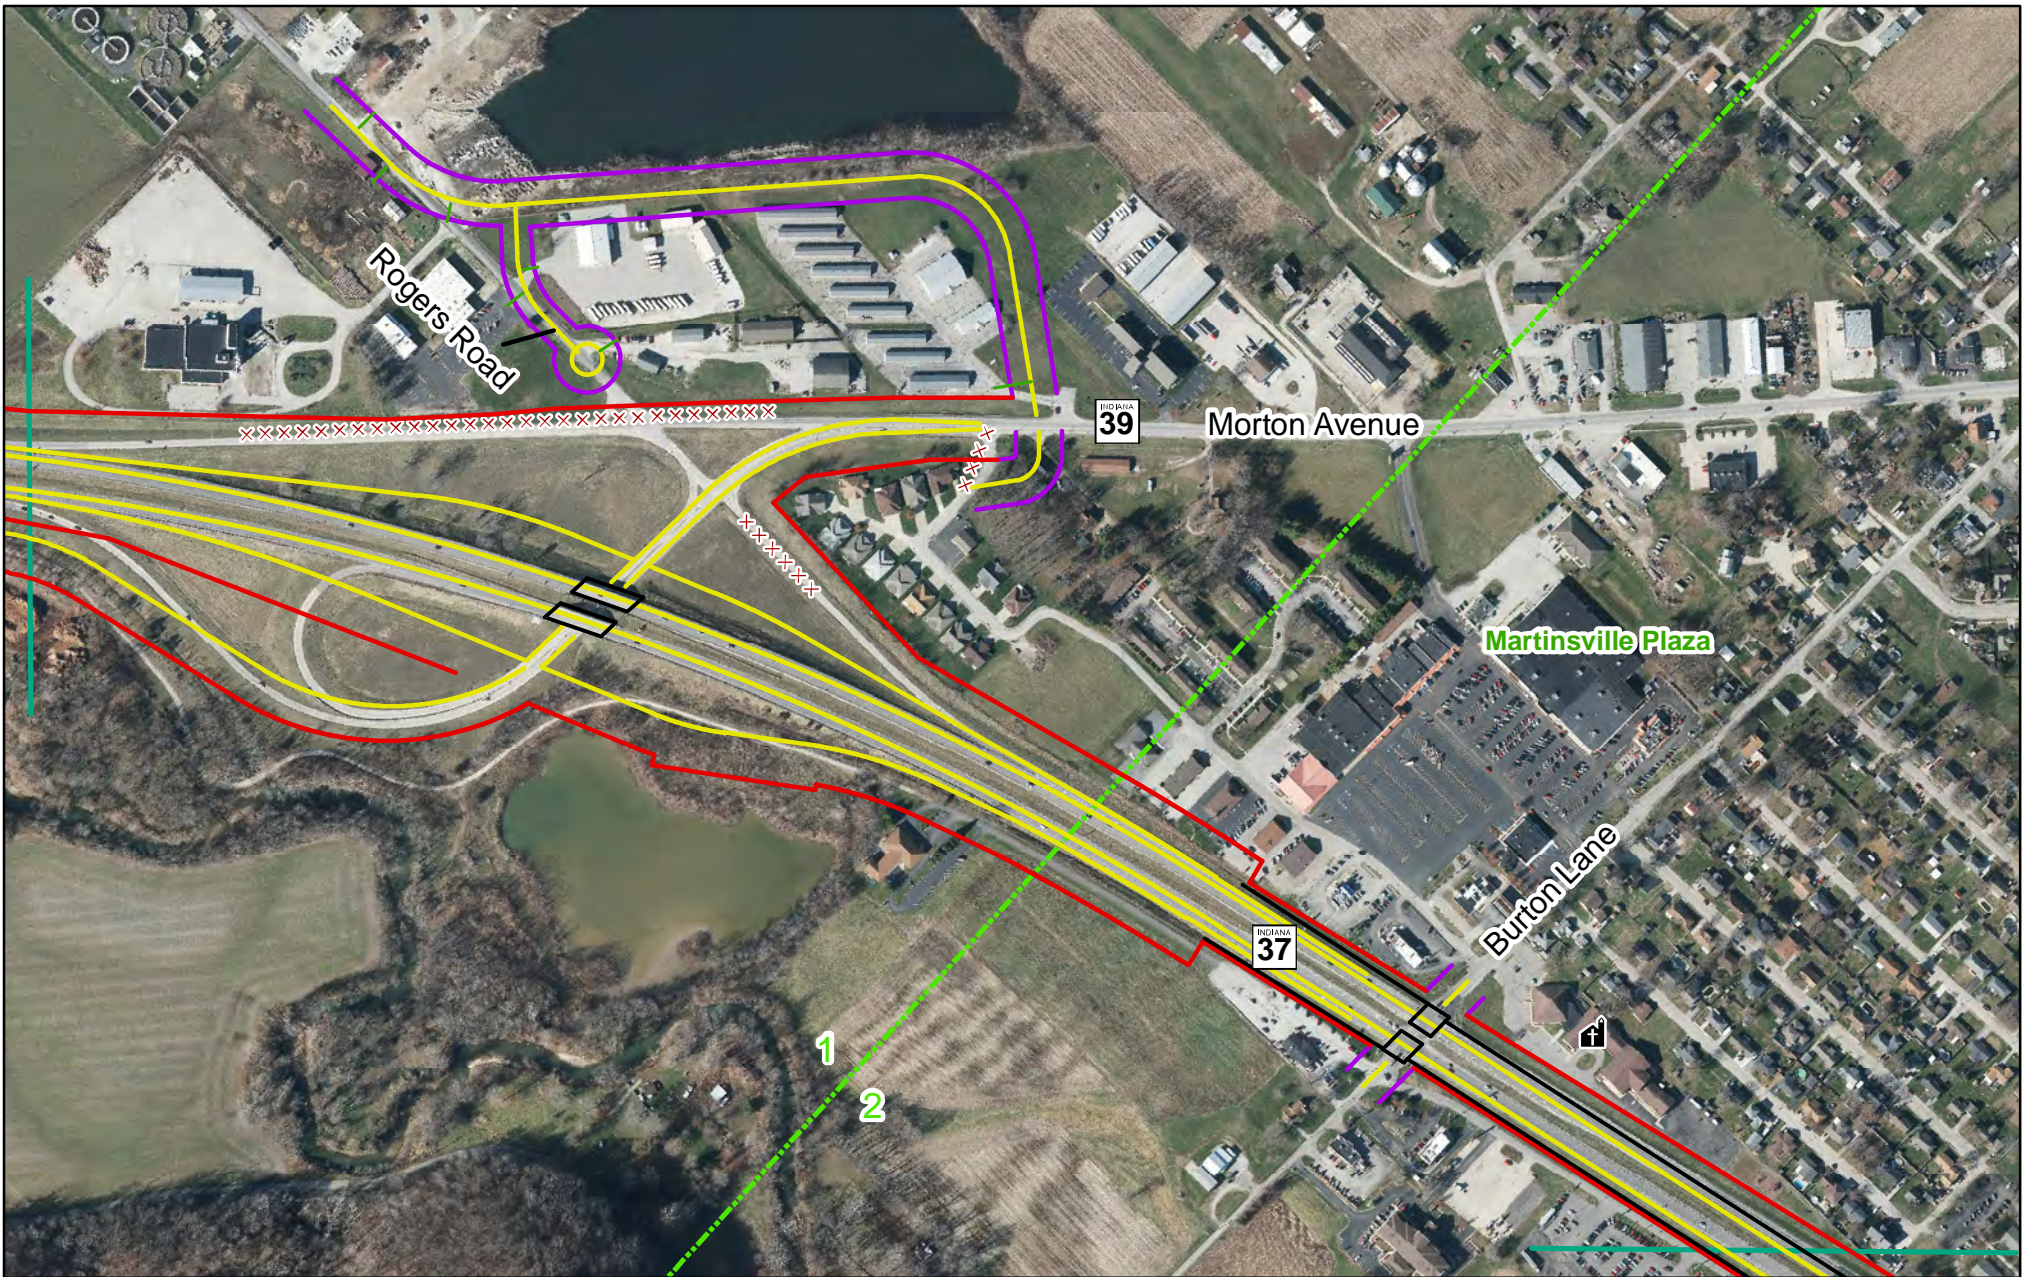

**Legend**


- × × × Roads Closed or Removed
- Driveways
- Bridges and Retaining Walls

- Centerlines
- Proposed Limited Access Right of Way
- Proposed Right of Way


- Subsection Line
- Match Lines

- †† Cemetery
- † Church
- 🏠 Fire Station
- ▨ Gravel Pits

**ALTERNATIVE C1**

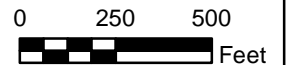



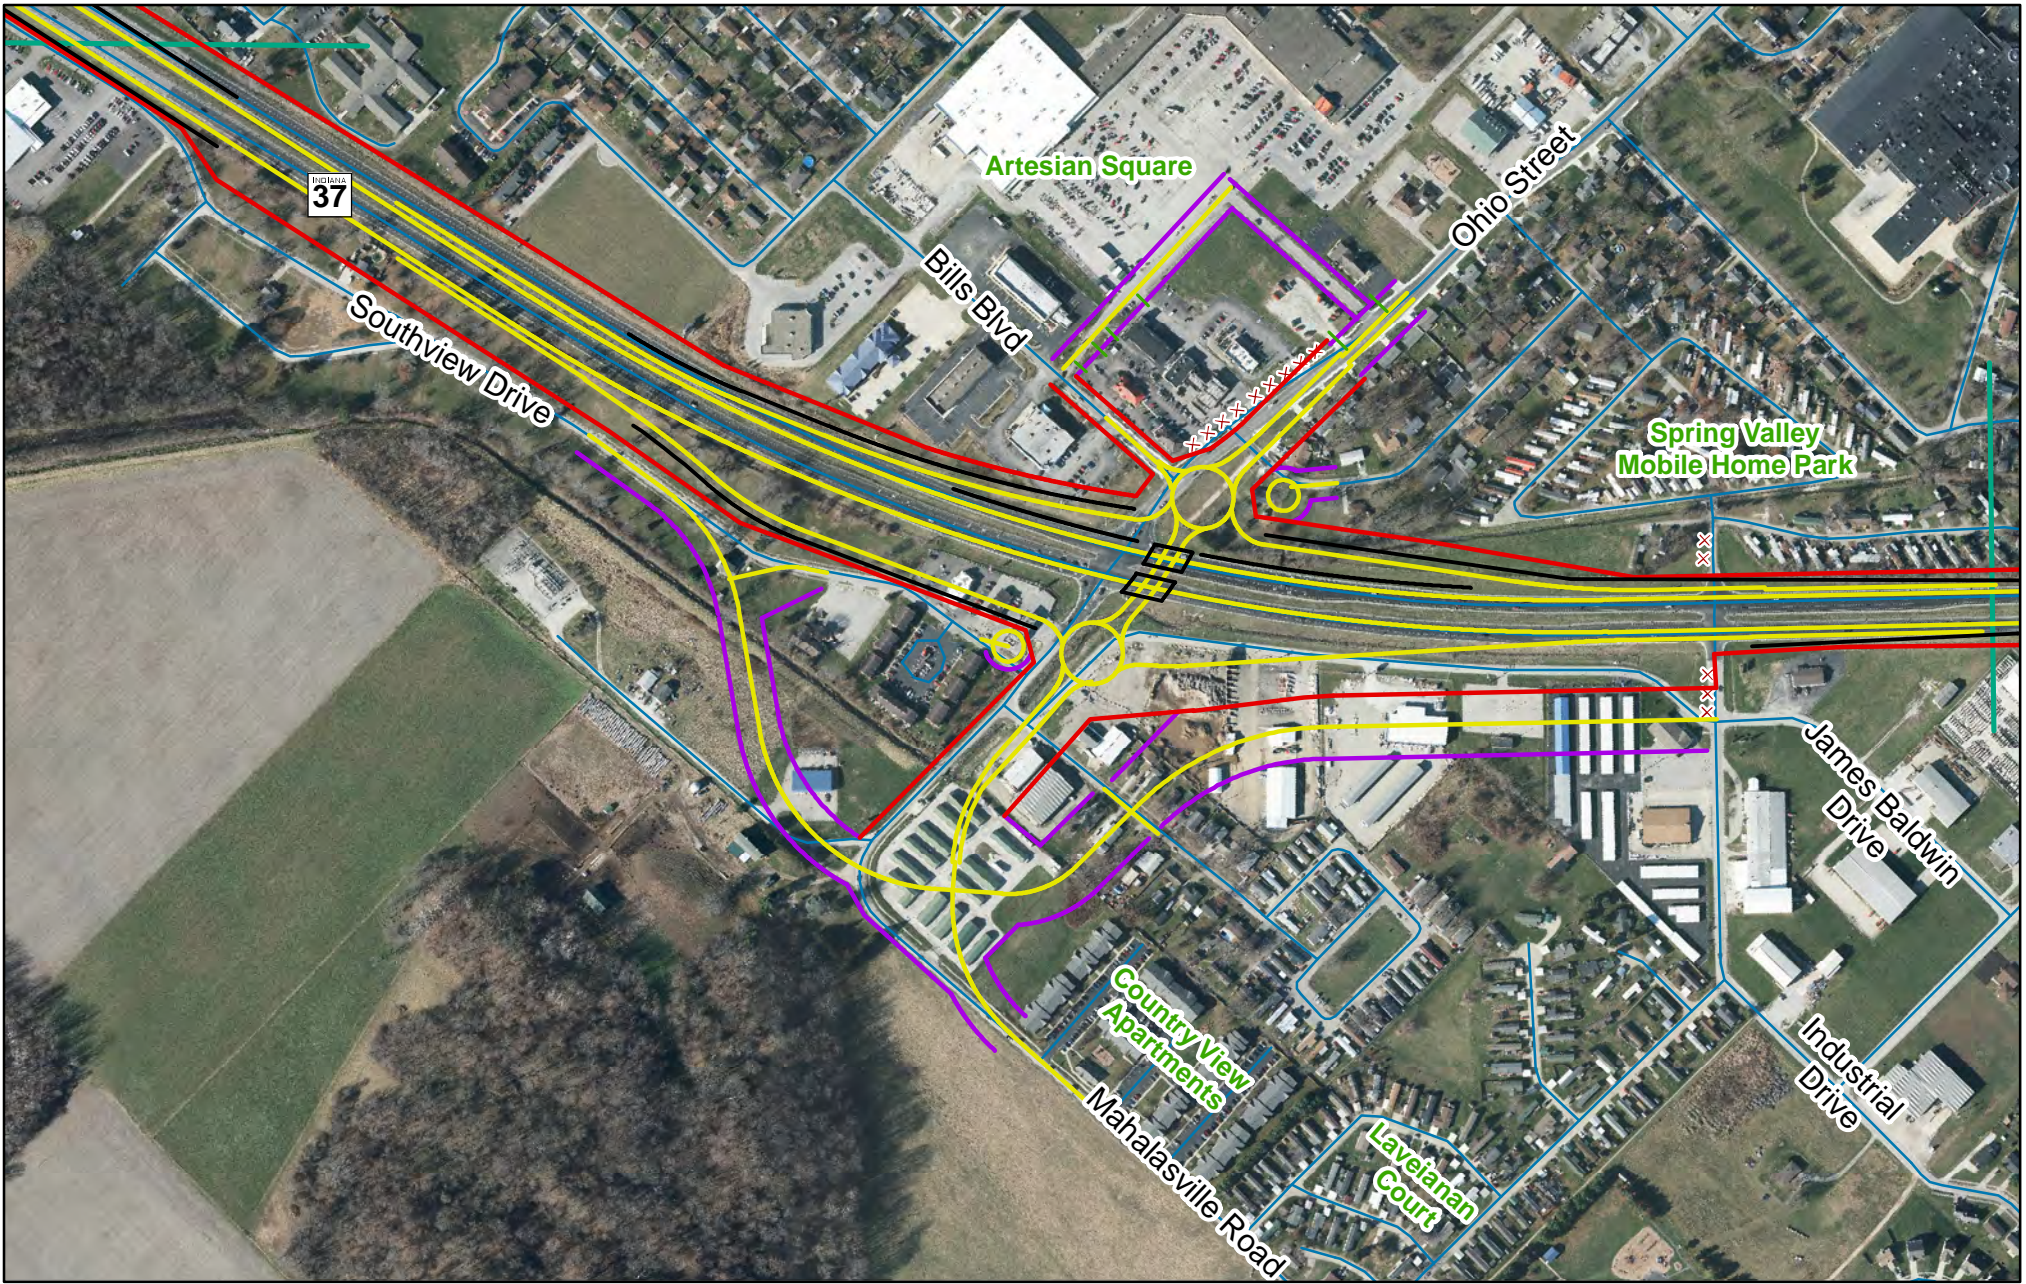

**Legend**

- × × × Roads Closed or Removed
- Driveways
- Bridges and Retaining Walls

- Centerlines
- Proposed Limited Access Right of Way
- Proposed Right of Way


- Subsection Line
- Match Lines

- † Cemetery
- † Church
- 🏠 Fire Station
- 🔲 Gravel Pits

**ALTERNATIVE C1**

Page 3 of 33  
 1 Inch=500 Feet  
 0 250 500 Feet



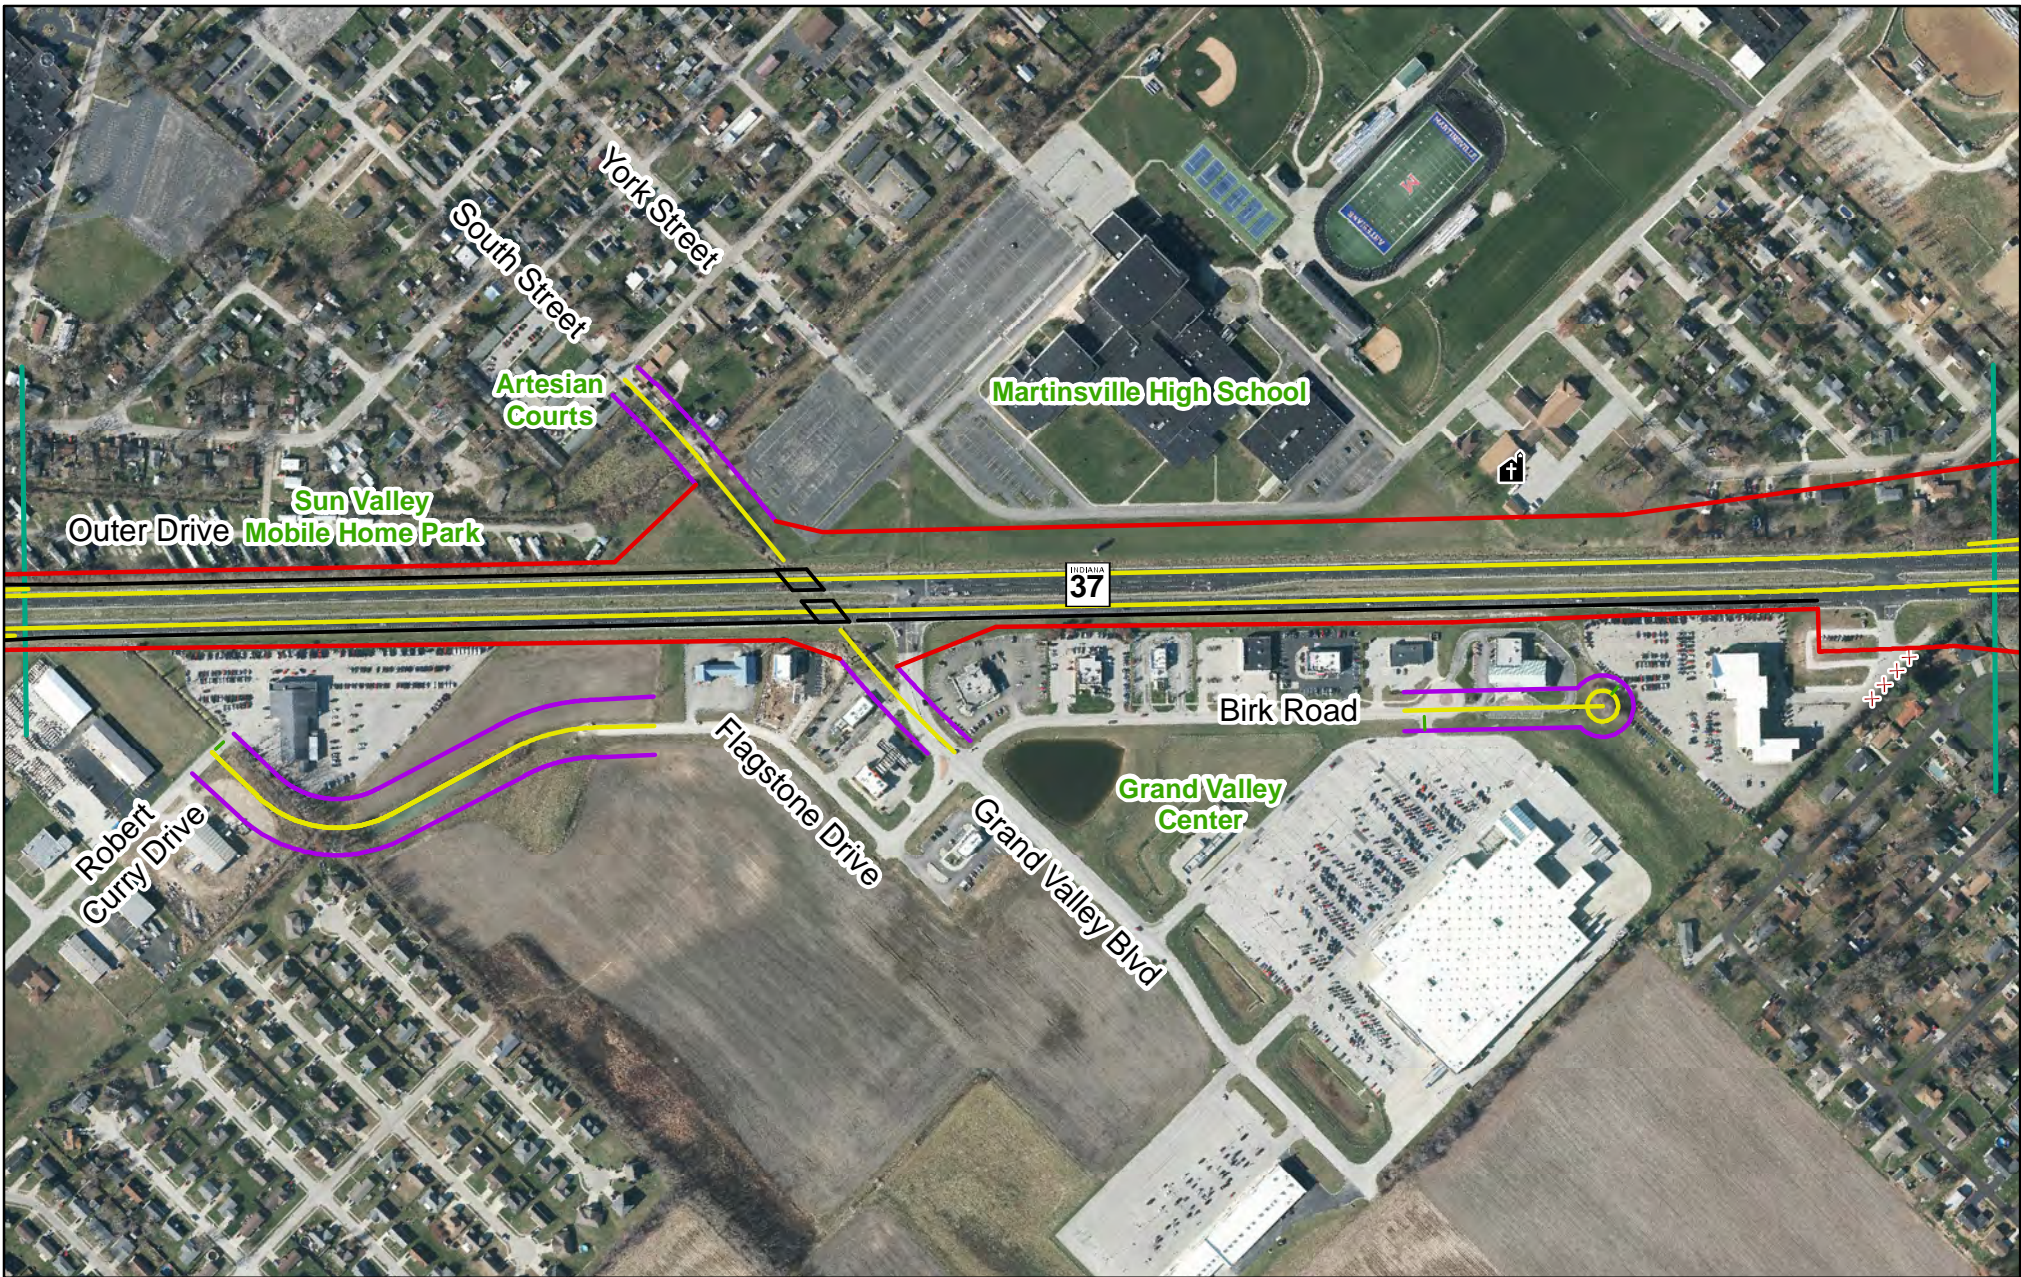

**Legend**


- × × × Roads Closed or Removed
- Driveways
- Bridges and Retaining Walls

- Centerlines
- Proposed Limited Access Right of Way
- Proposed Right of Way


- Subsection Line
- Match Lines

- †† Cemetery
- † Church
- 🏠 Fire Station
- ▨ Gravel Pits

**ALTERNATIVE C1**

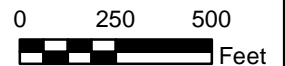




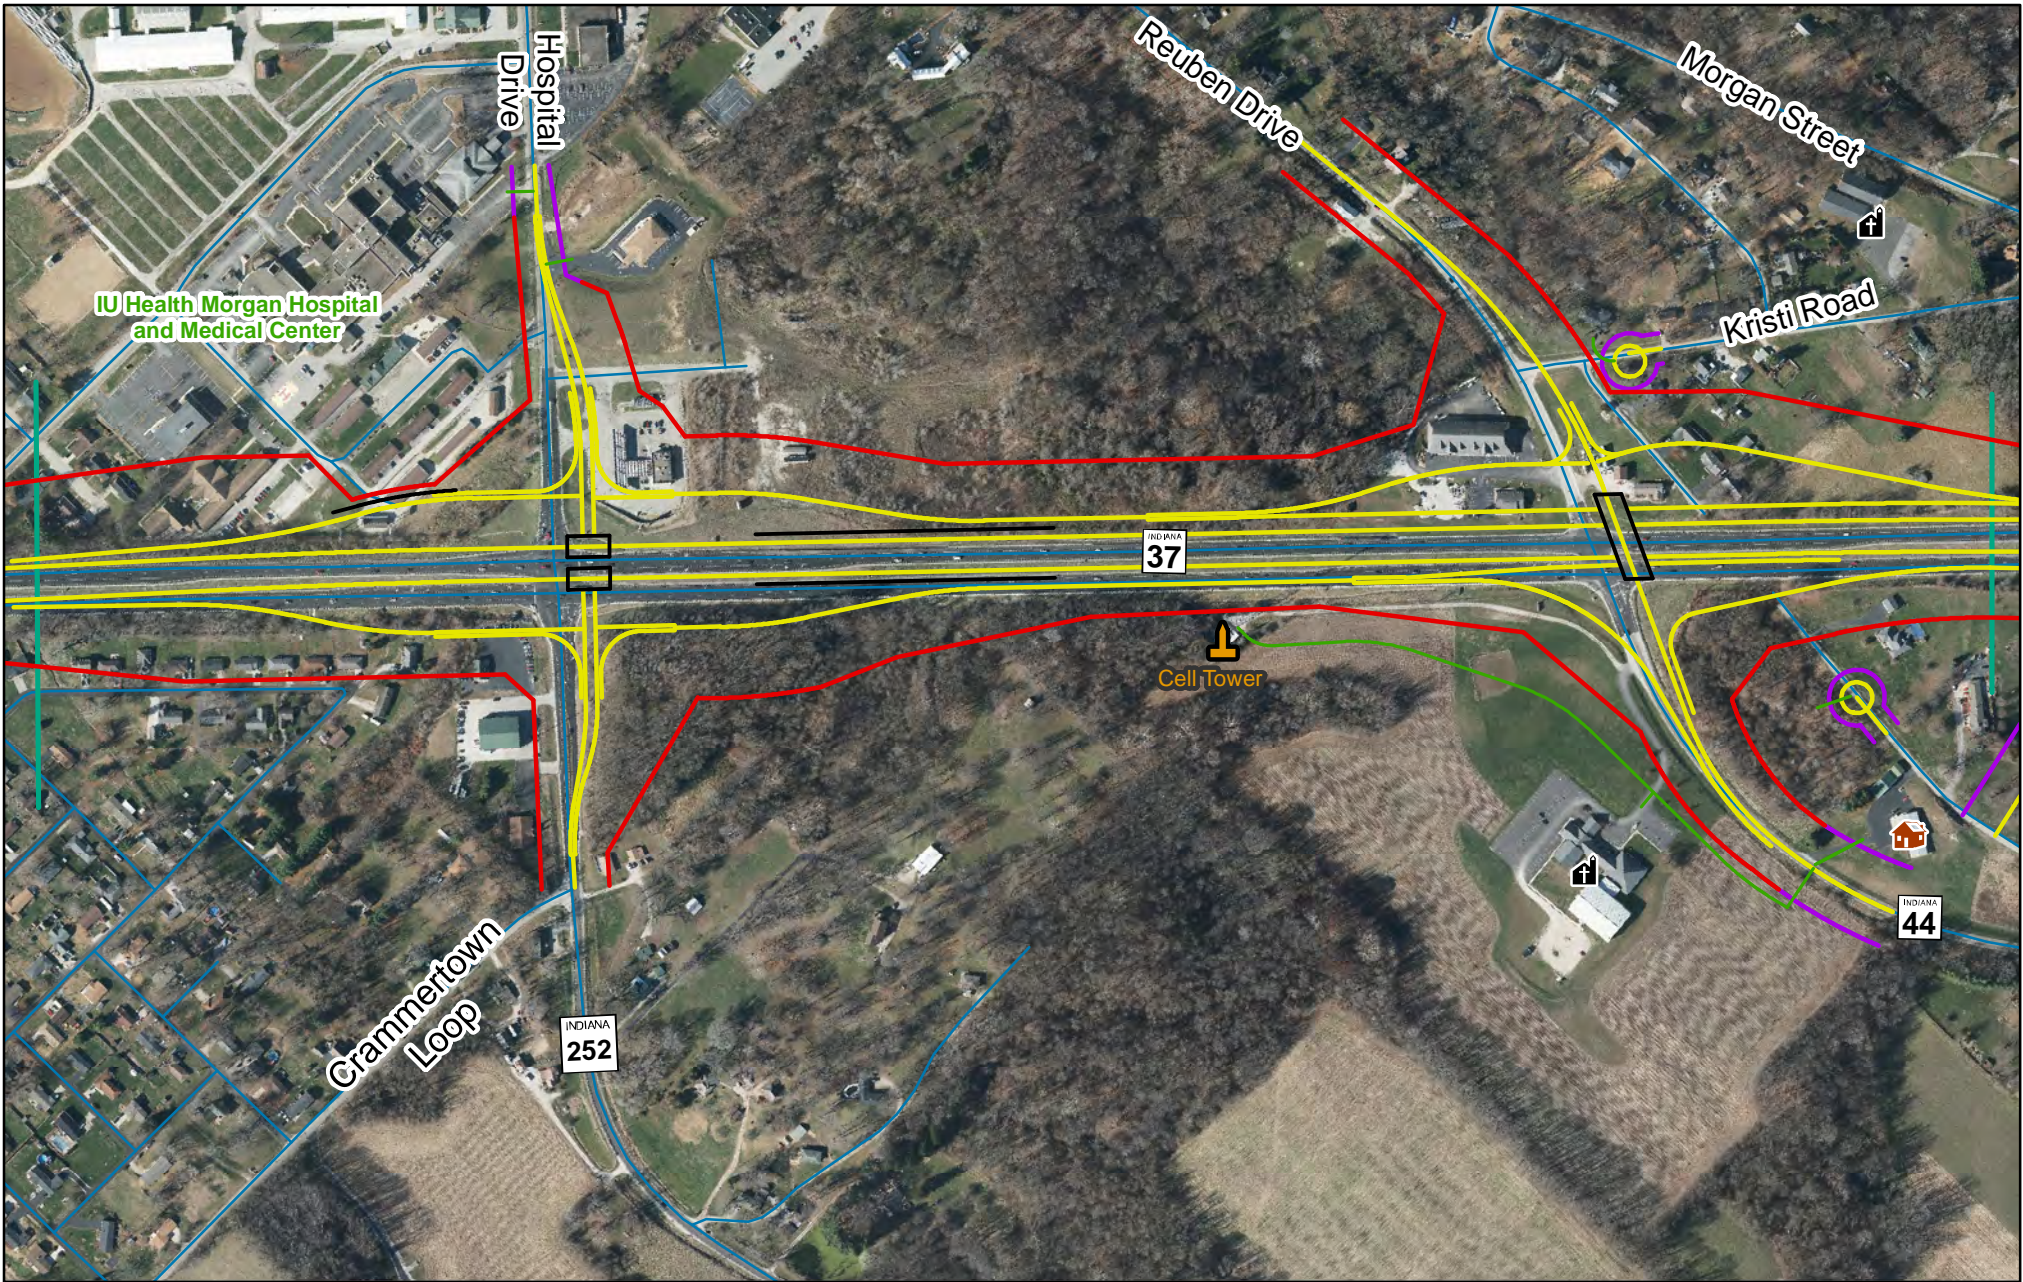

	<b>Legend</b>				<b>ALTERNATIVE C1</b>	
	× × × Roads Closed or Removed	Centerlines	Subsection Line	†† Cemetery	🏠 Fire Station	Page 5 of 33
	— Driveways	Proposed Limited Access Right of Way	Match Lines	⛪ Church	🏗️ Gravel Pits	0 250 500
	— Bridges and Retaining Walls	Proposed Right of Way				1 Inch=500 Feet



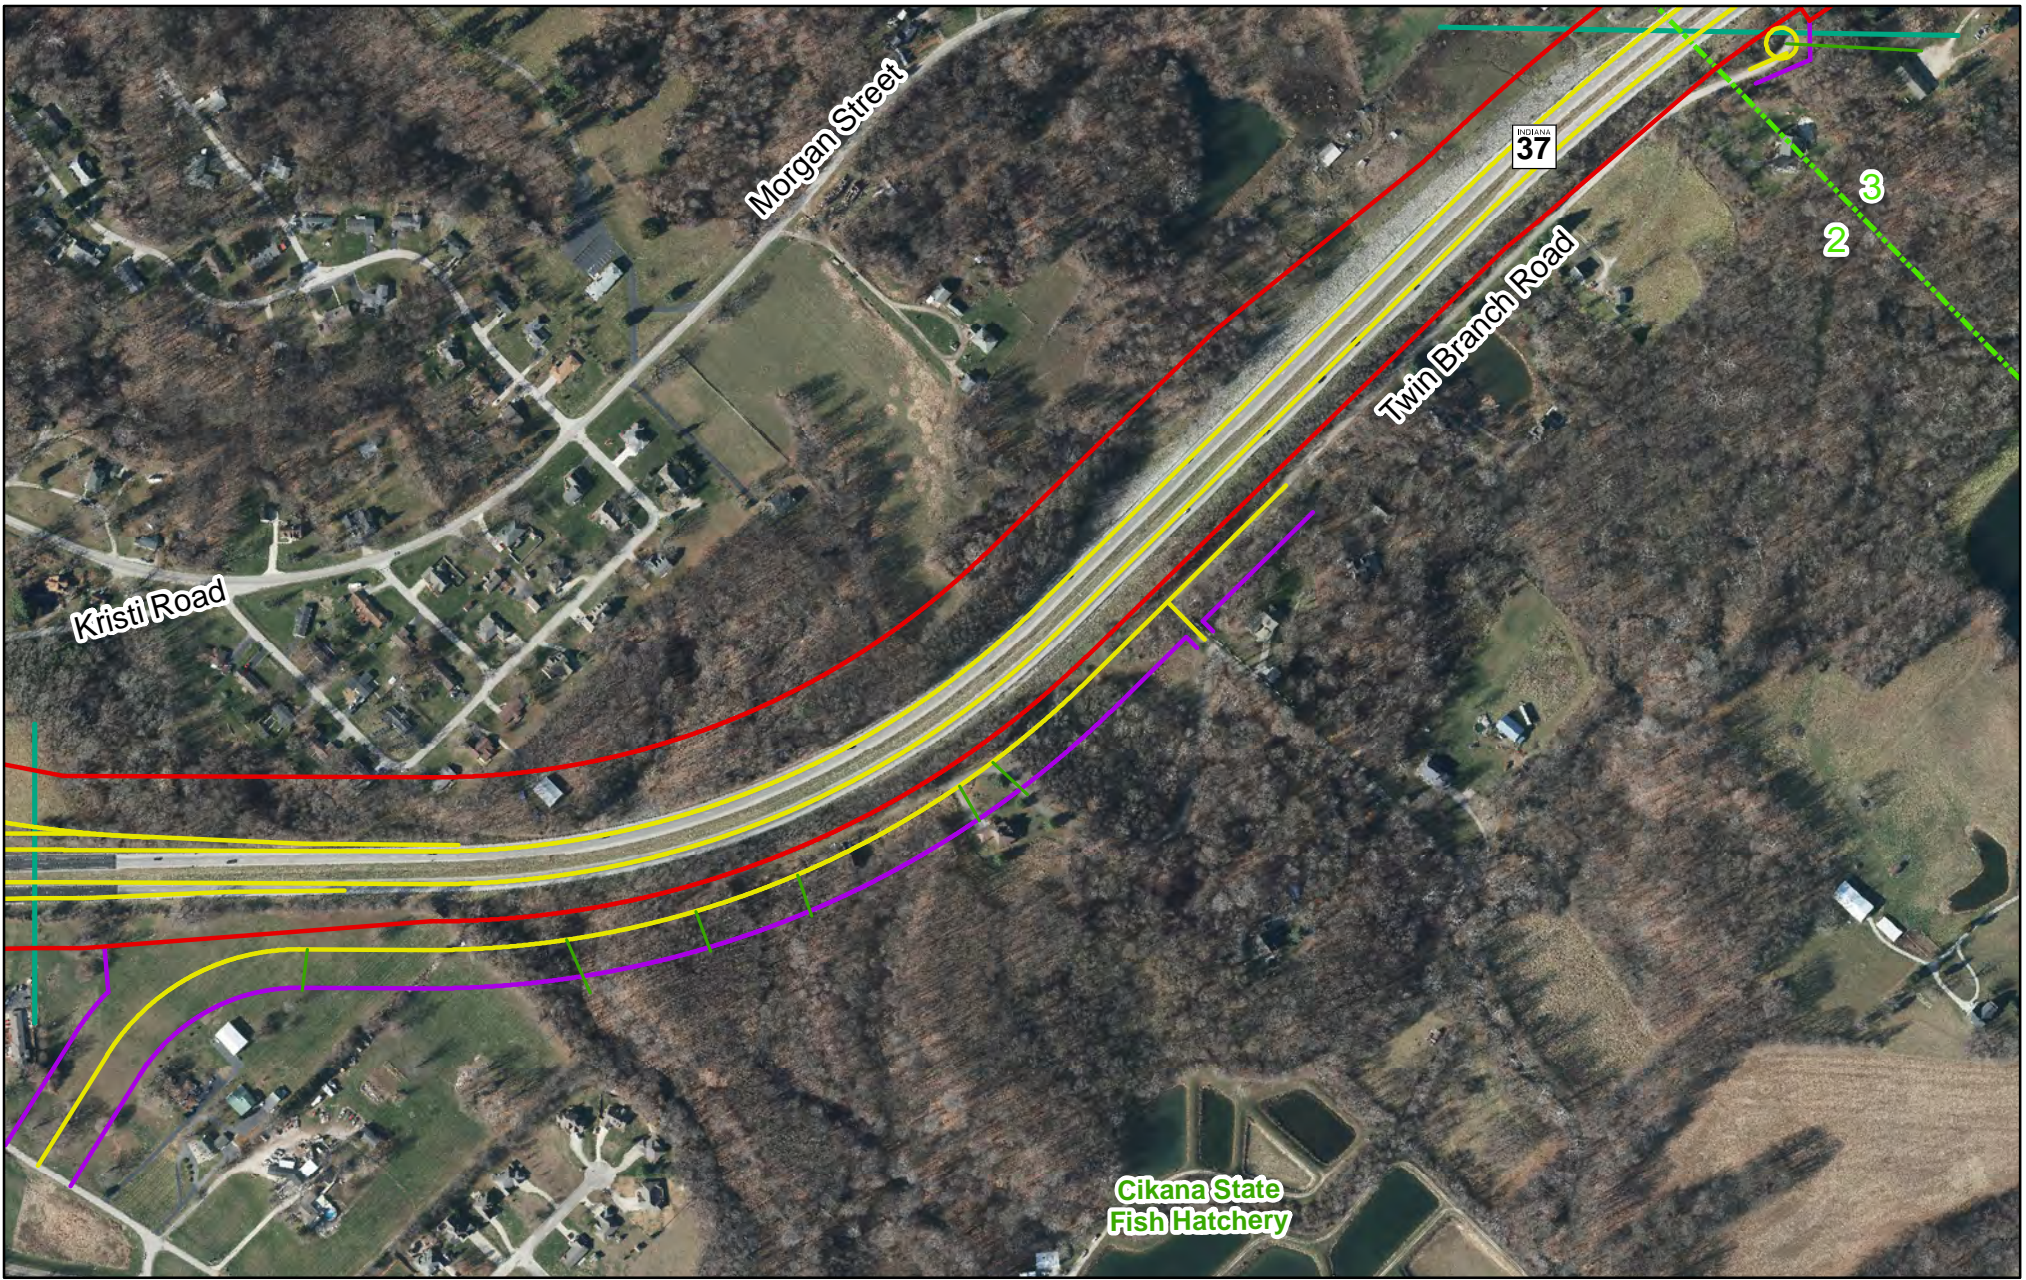


	<b>Legend</b>					
	× × × Roads Closed or Removed	Centerlines	Subsection Line	†† Cemetery	🏠 Fire Station	
	— Driveways	Proposed Limited Access Right of Way	Match Lines	⛪ Church	🔲 Gravel Pits	
— Bridges and Retaining Walls	Proposed Right of Way					

**ALTERNATIVE C1**

Page 6 of 33


1 Inch=500 Feet



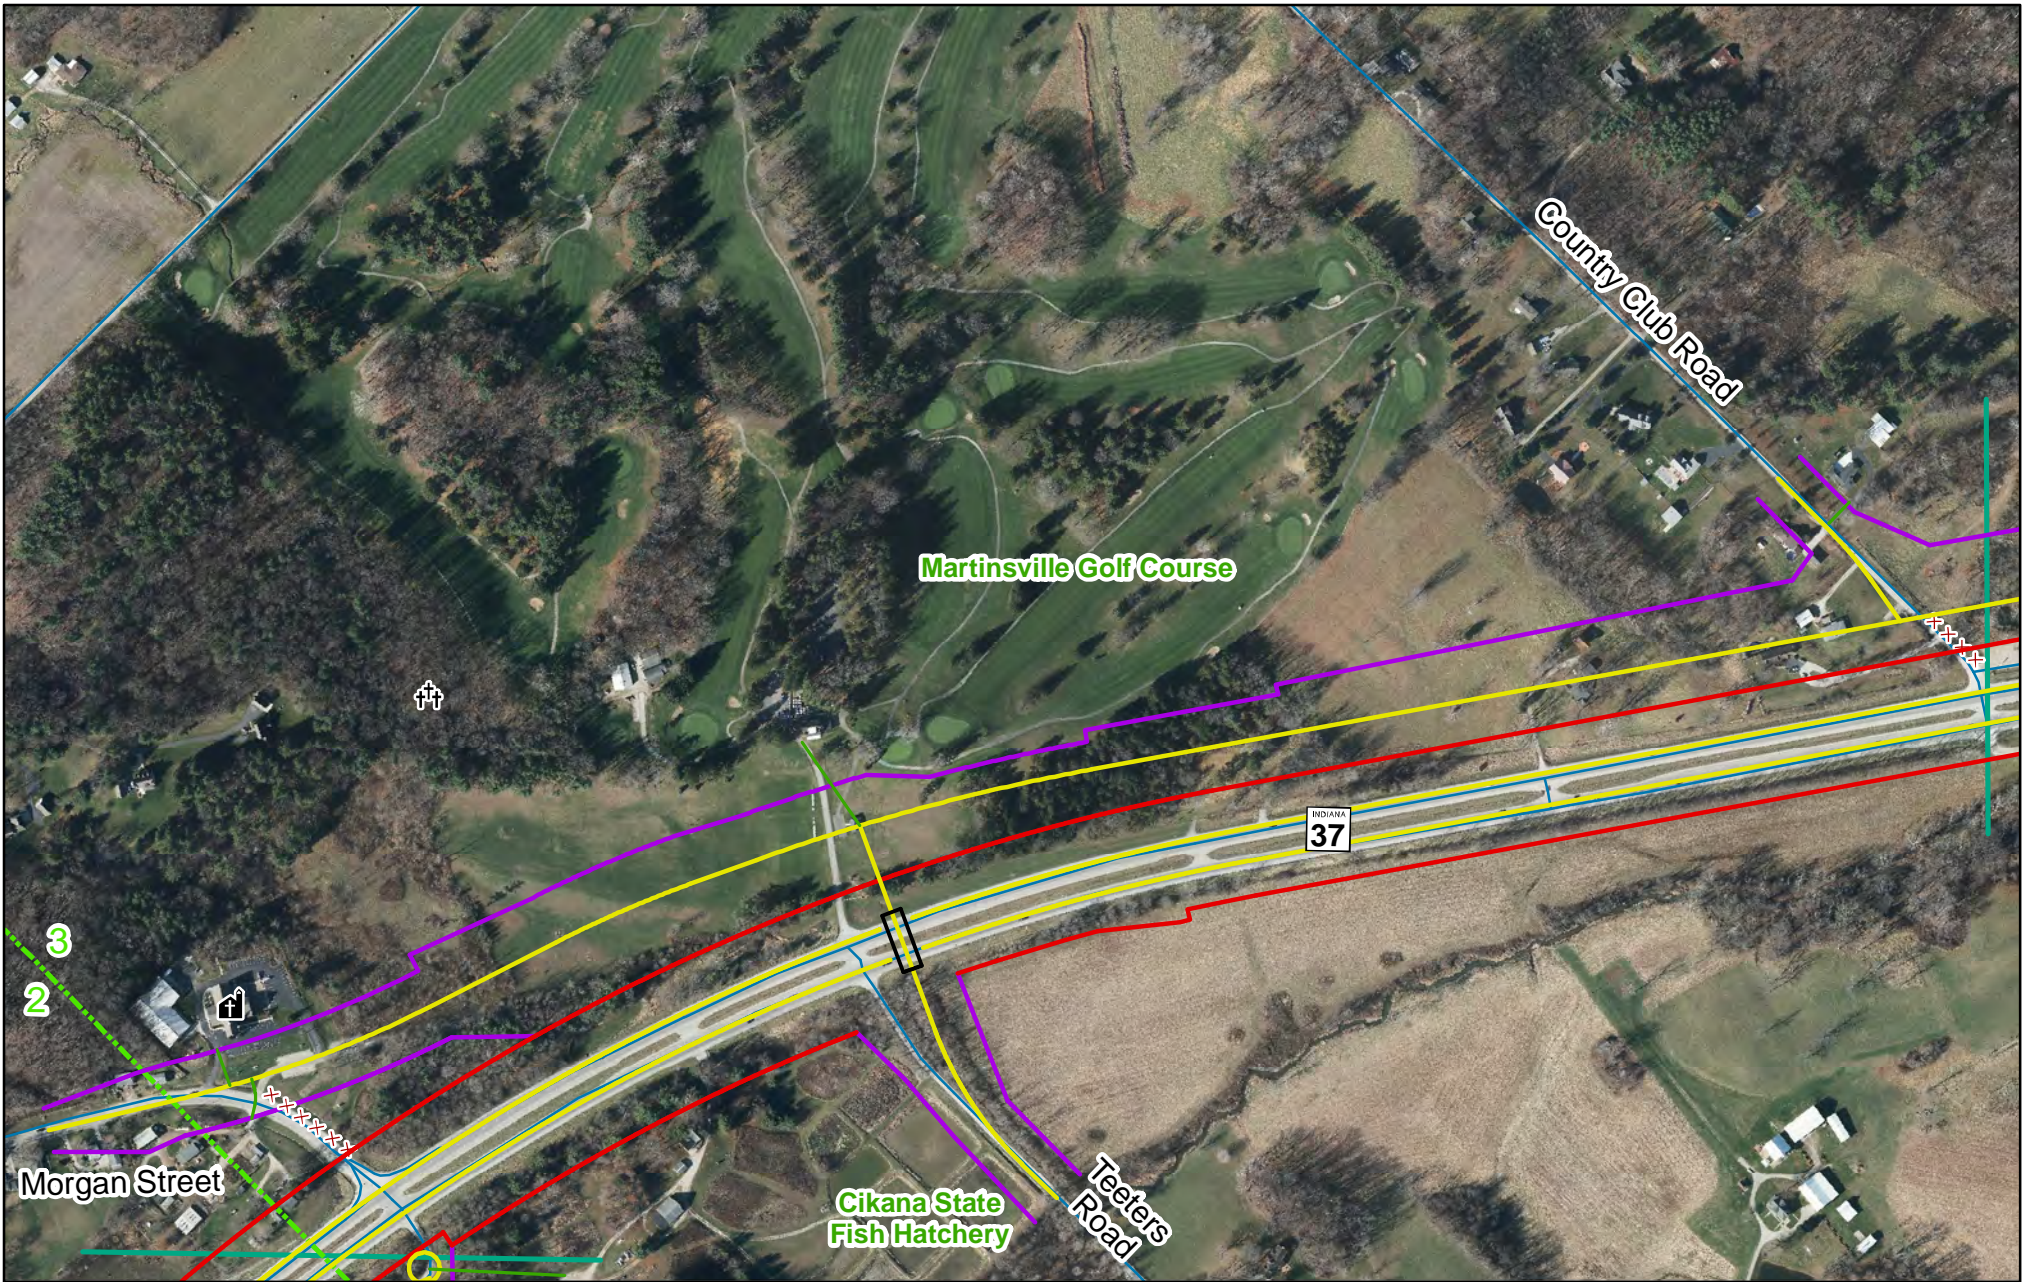

	<b>Legend</b>						<b>ALTERNATIVE C1</b>
	<ul style="list-style-type: none"> <li>× × × Roads Closed or Removed</li> <li>— Driveways</li> <li>— Bridges and Retaining Walls</li> </ul>	<ul style="list-style-type: none"> <li>— Centerlines</li> <li>— Proposed Limited Access Right of Way</li> <li>— Proposed Right of Way</li> </ul>	<ul style="list-style-type: none"> <li>--- Subsection Line</li> <li>— Match Lines</li> </ul>	<ul style="list-style-type: none"> <li>†† Cemetery</li> <li>† Church</li> </ul>	<ul style="list-style-type: none"> <li>🏠 Fire Station</li> <li>🔲 Gravel Pits</li> </ul>	<p>Page 7 of 33</p> <p>1 Inch=500 Feet</p>	<p>0 250 500</p> <p>Feet</p>



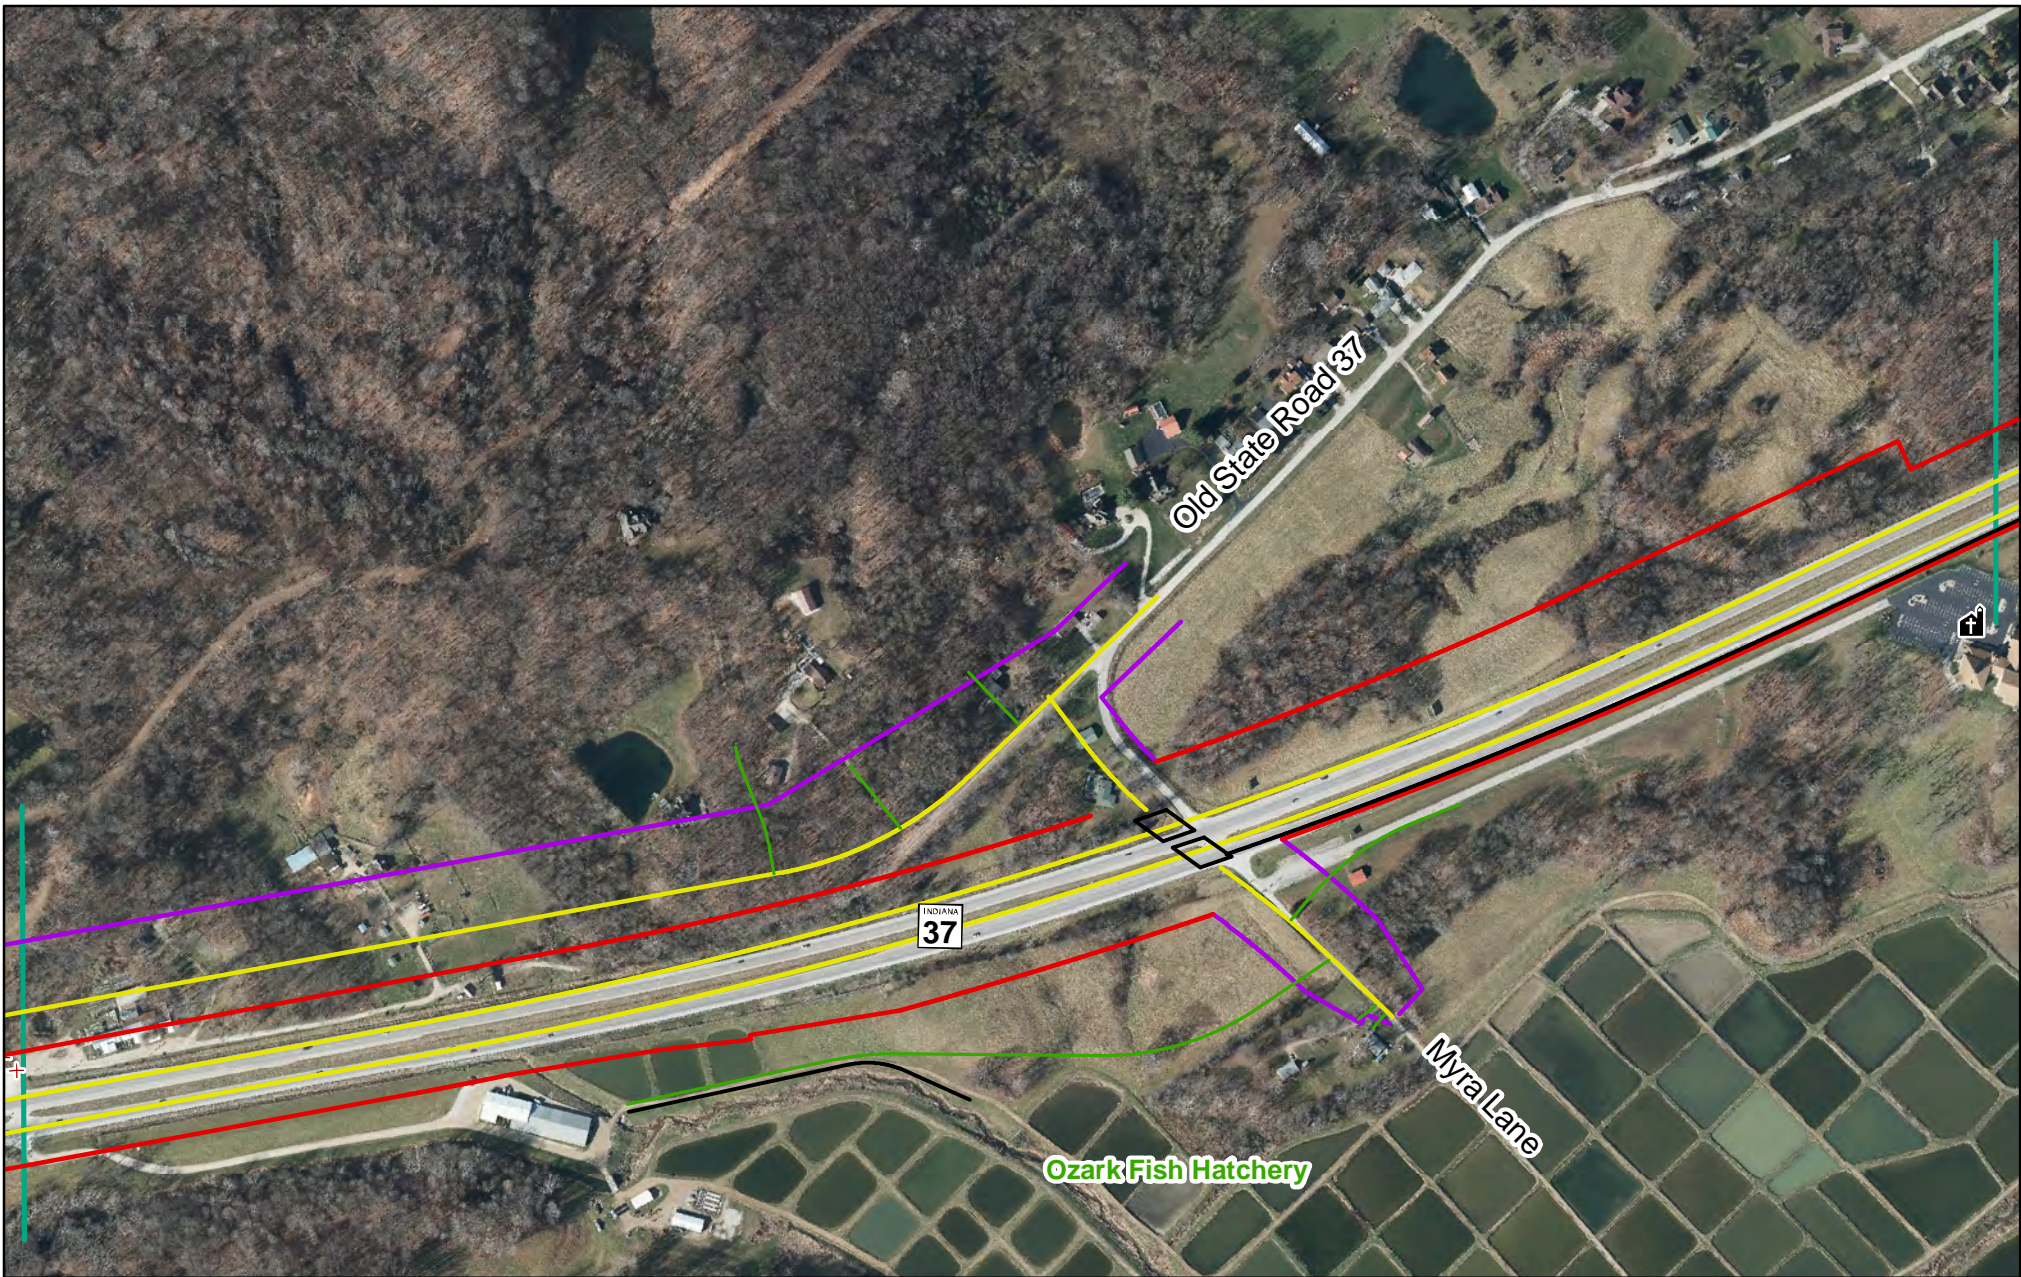

**Legend**

- × × × Roads Closed or Removed
- Driveways
- Bridges and Retaining Walls

- Centerlines
- Proposed Limited Access Right of Way
- Proposed Right of Way

- Subsection Line
- Match Lines


- †† Cemetery
- † Church
- 🏠 Fire Station
- ▨ Gravel Pits

**ALTERNATIVE C1**

Page 8 of 33  
 1 Inch=500 Feet  
 0 250 500 Feet






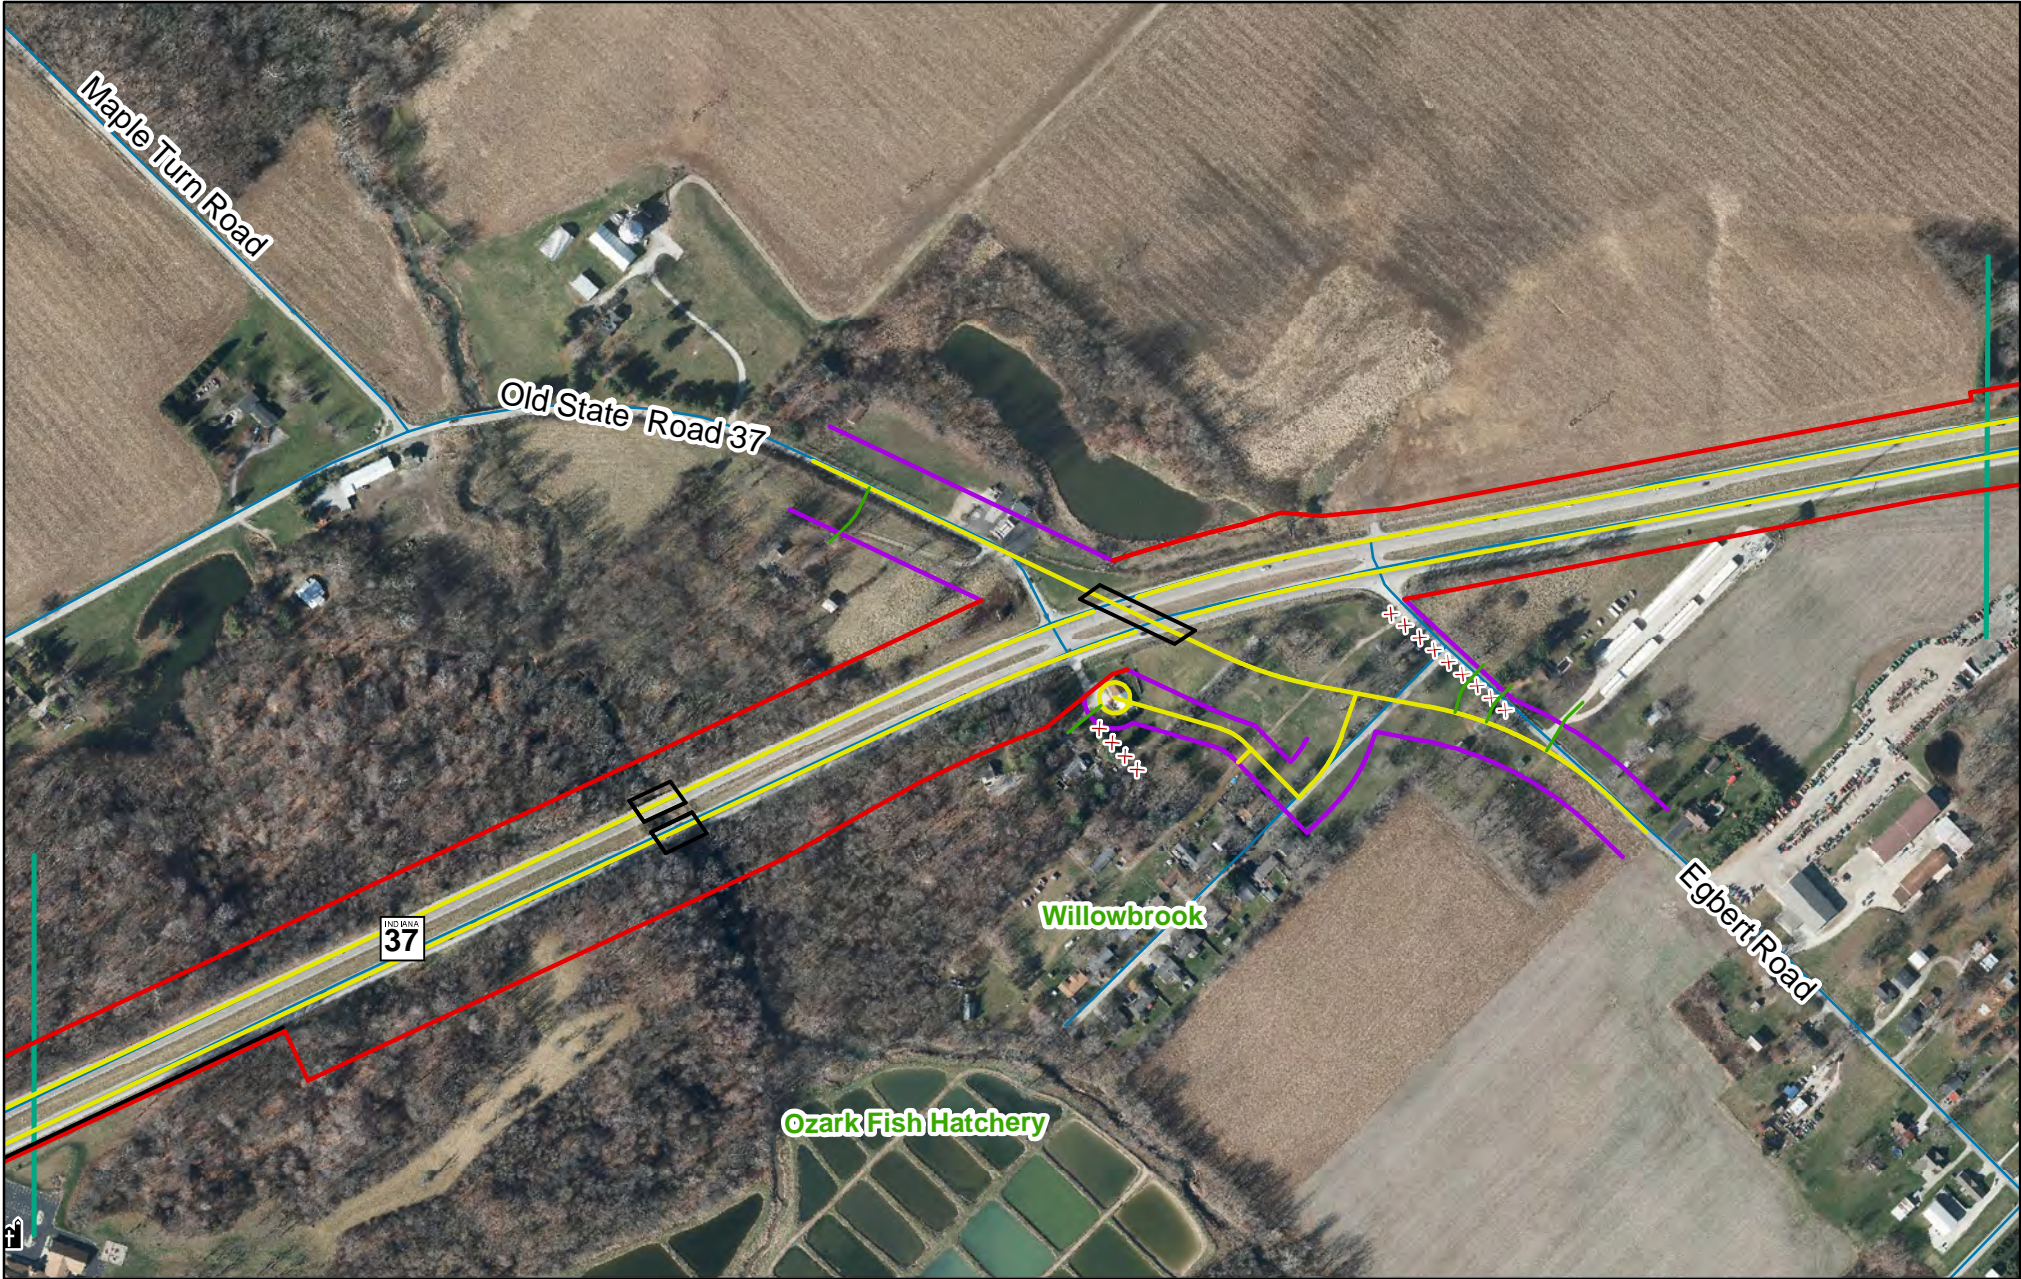

	<b>Legend</b>					<b>ALTERNATIVE C1</b>
	× × × Roads Closed or Removed	Centerlines	Subsection Line	†† Cemetery	🏠 Fire Station	Page 9 of 33
	— Driveways	Proposed Limited Access Right of Way	Match Lines	⛪ Church	🏗 Gravel Pits	0 250 500 1 Inch=500 Feet
	— Bridges and Retaining Walls	Proposed Right of Way				



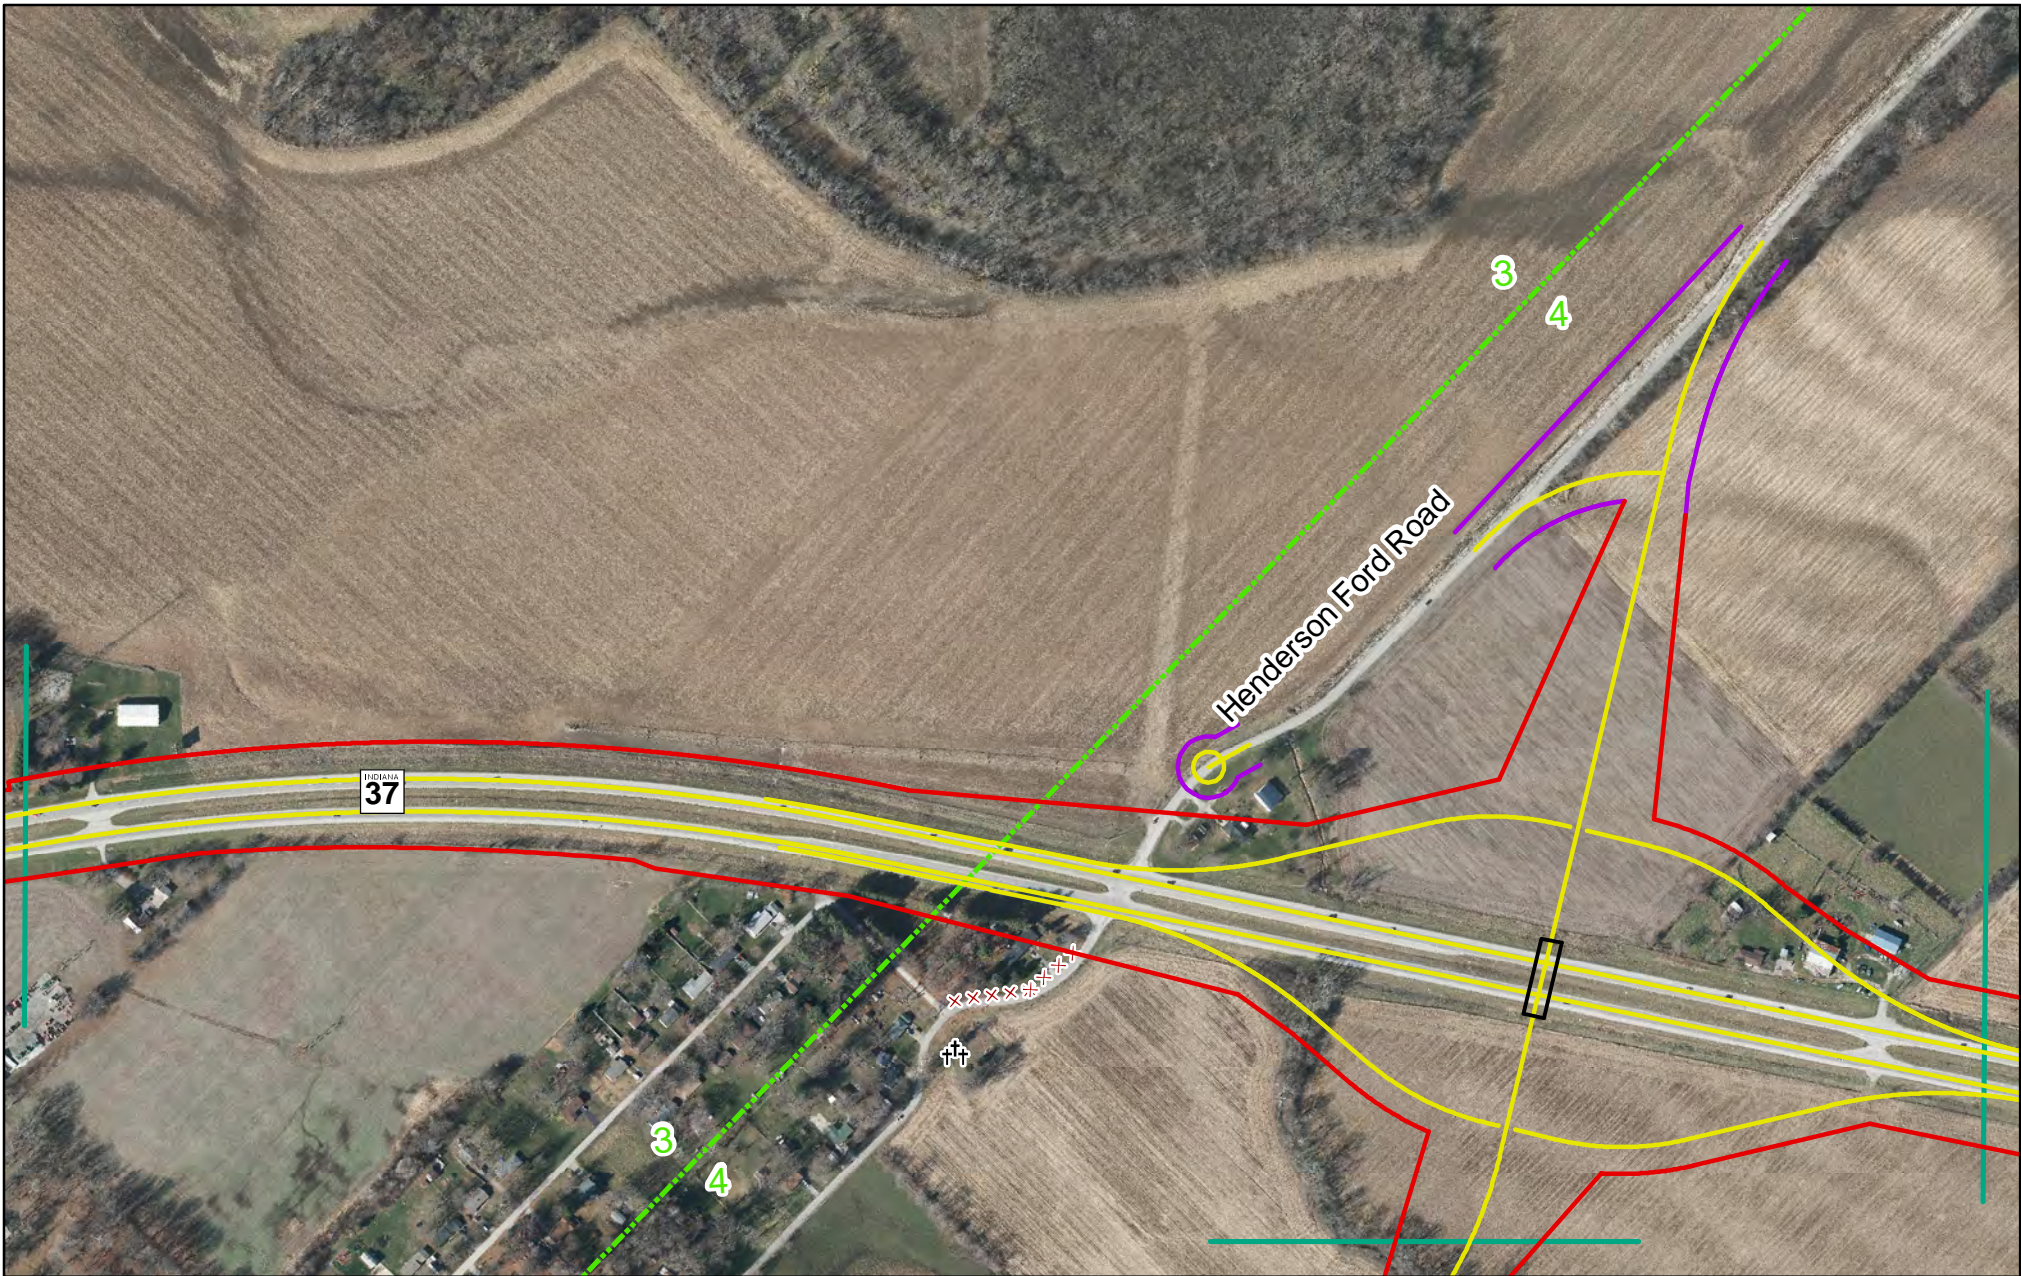

**Legend**


- × × × Roads Closed or Removed
- Driveways
- Bridges and Retaining Walls

- Centerlines
- Proposed Limited Access Right of Way
- Proposed Right of Way

- Subsection Line
- Match Lines

- †† Cemetery
- † Church
- 🏠 Fire Station
- ▨ Gravel Pits

**ALTERNATIVE C1**

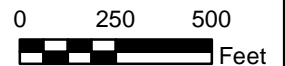





**Legend**


× × × Roads Closed or Removed	Centerlines	Subsection Line	†† Cemetery	🏠 Fire Station
— Driveways	Proposed Limited Access Right of Way	Match Lines	⛪ Church	▨ Gravel Pits
— Bridges and Retaining Walls	Proposed Right of Way			

**ALTERNATIVE C1**

Page 11 of 33  
1 Inch=500 Feet

0 250 500 Feet



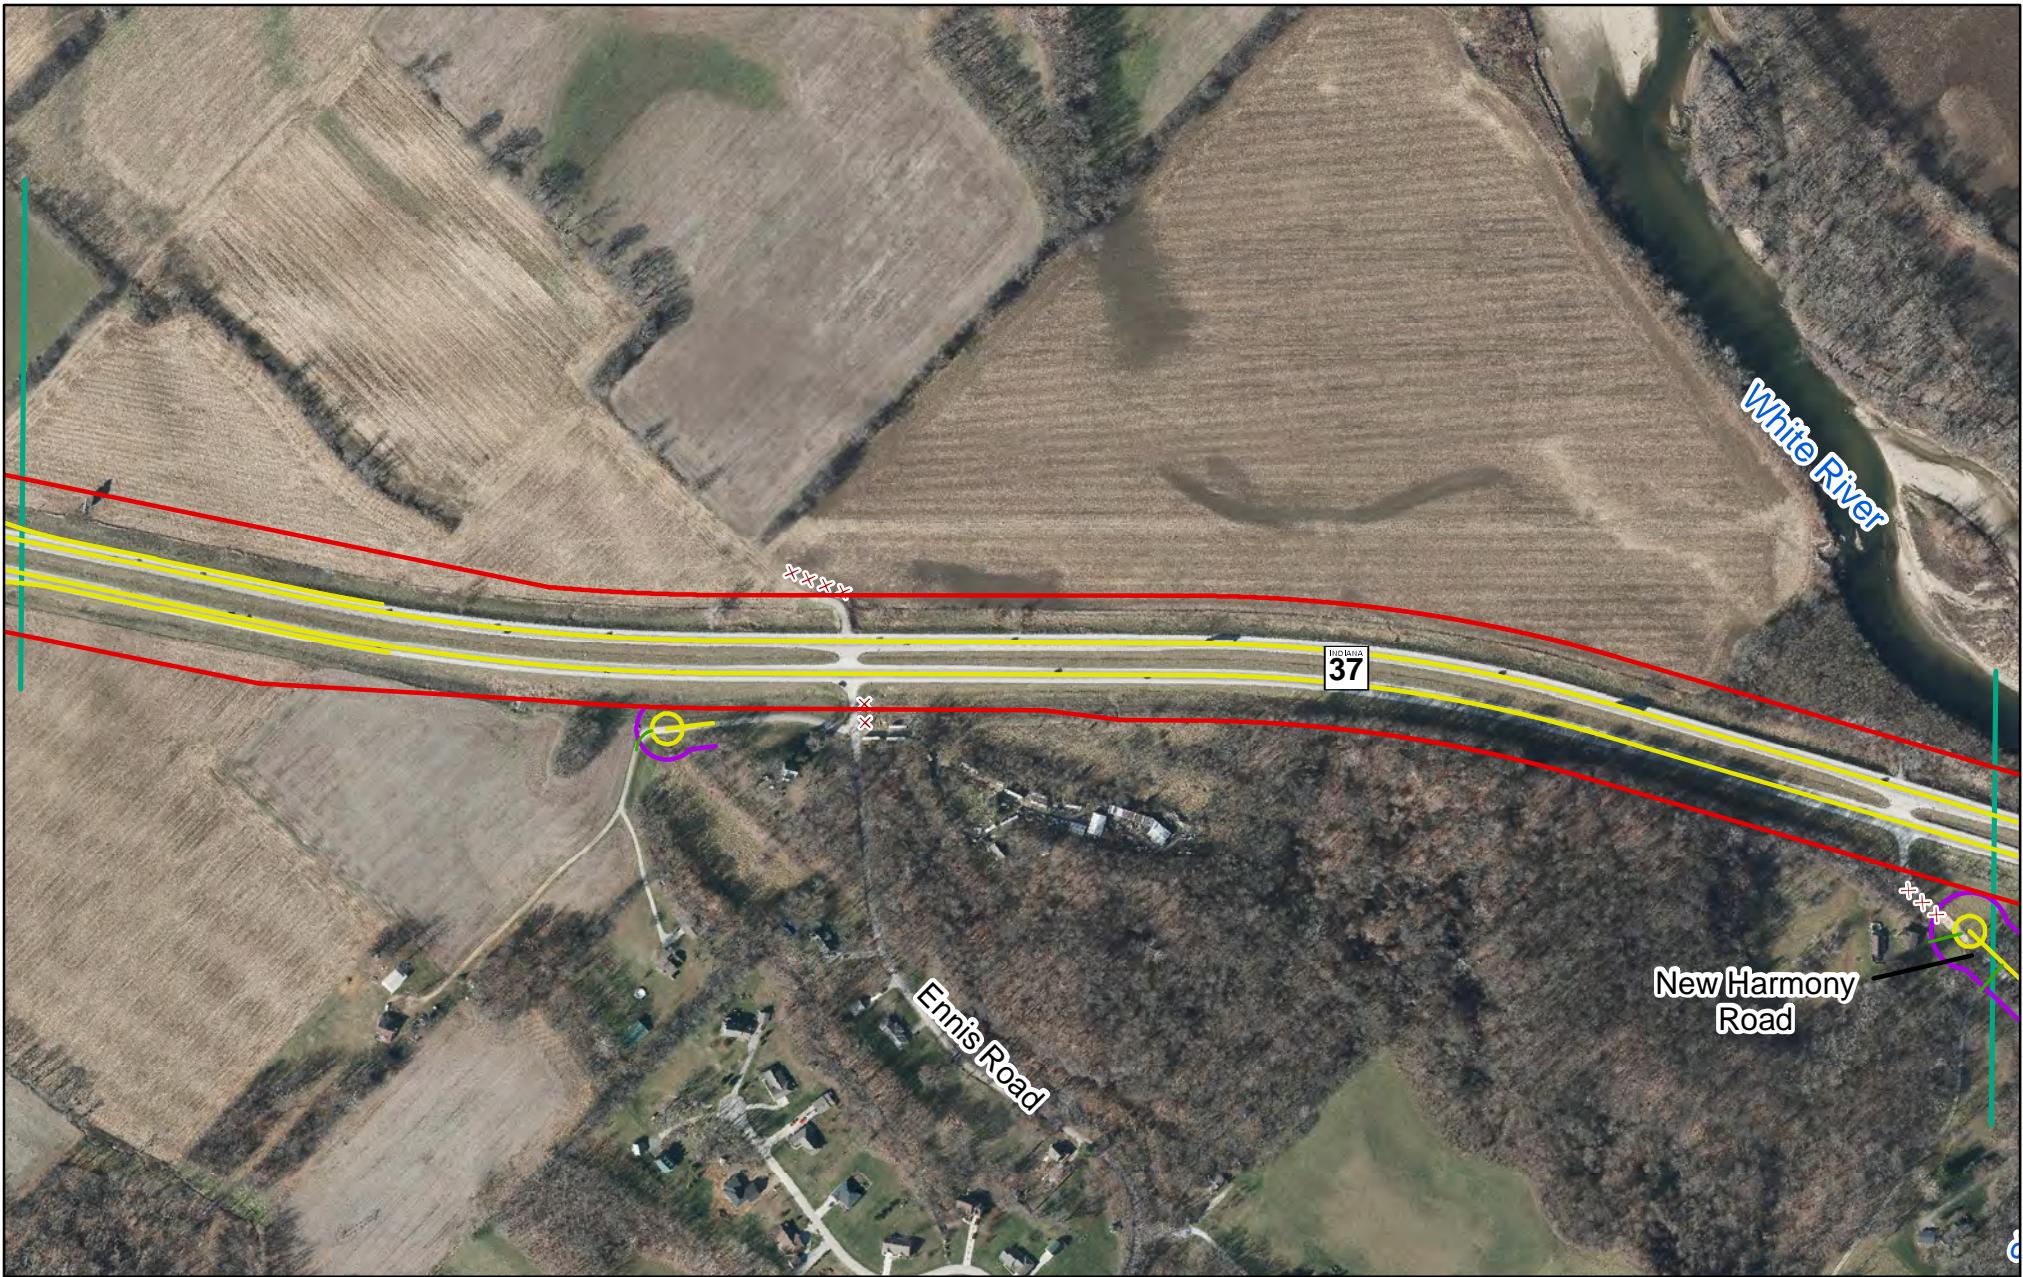

**Legend**


- |                               |                                      |                 |             |                |
|-------------------------------|--------------------------------------|-----------------|-------------|----------------|
| × × × Roads Closed or Removed | Centerlines                          | Subsection Line | †† Cemetery | 🏠 Fire Station |
| Driveways                     | Proposed Limited Access Right of Way | Match Lines     | ⛪ Church    | 🏗️ Gravel Pits |
| — Bridges and Retaining Walls | Proposed Right of Way                |                 |             |                |

**ALTERNATIVE C1**

Page 12 of 33  
 1 Inch=500 Feet  
 0 250 500 Feet






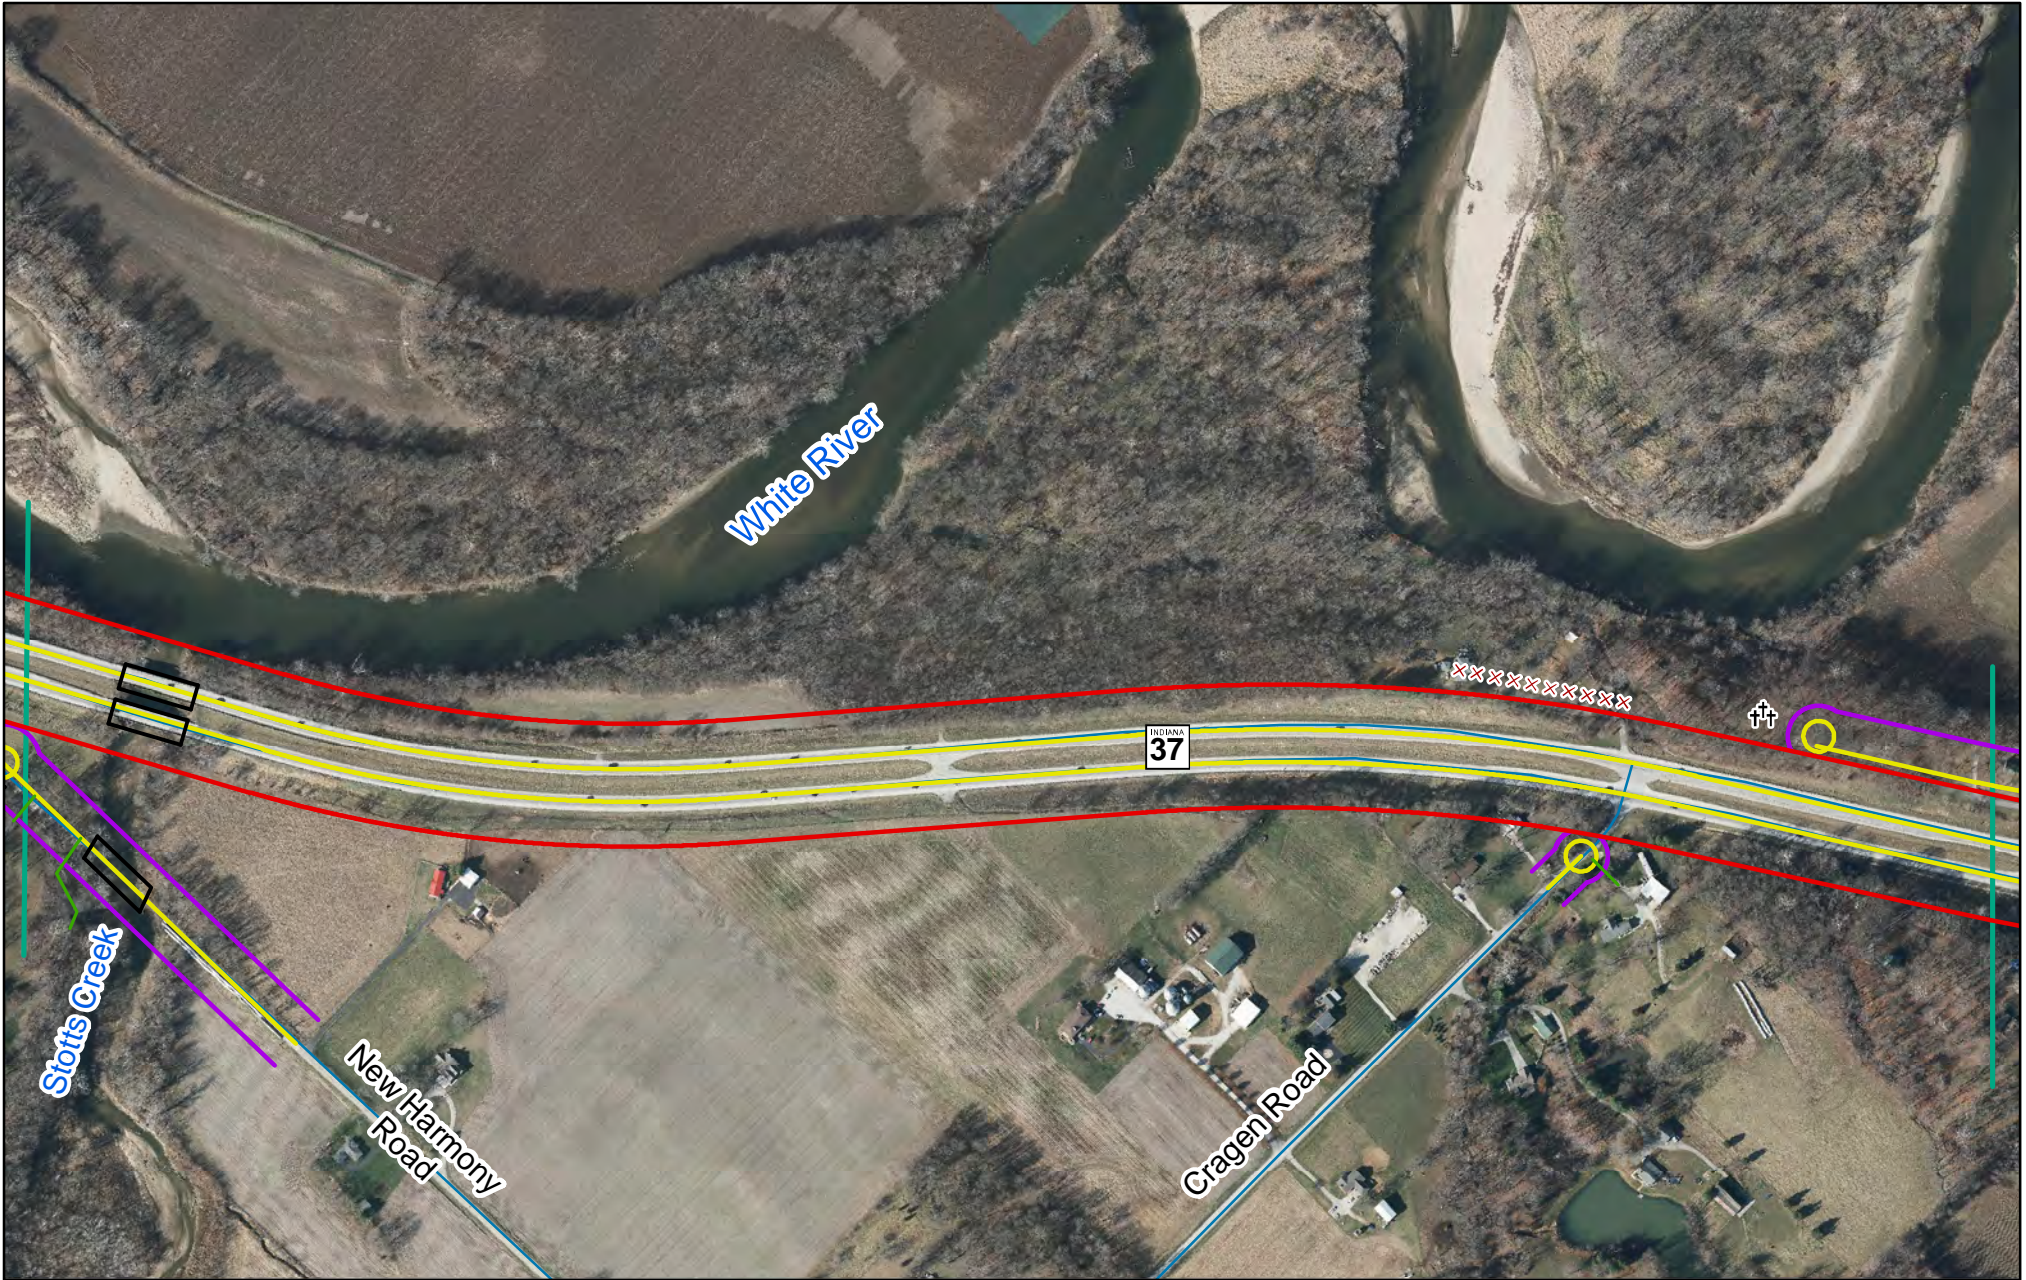

	<b>Legend</b>				<b>ALTERNATIVE C1</b>	
	× × × Roads Closed or Removed	Centerlines	Subsection Line	†† Cemetery	Fire Station	Page 13 of 33
	Driveways	Proposed Limited Access Right of Way	Match Lines	Church	Gravel Pits	0 250 500 1 Inch=500 Feet
Bridges and Retaining Walls	Proposed Right of Way					Feet



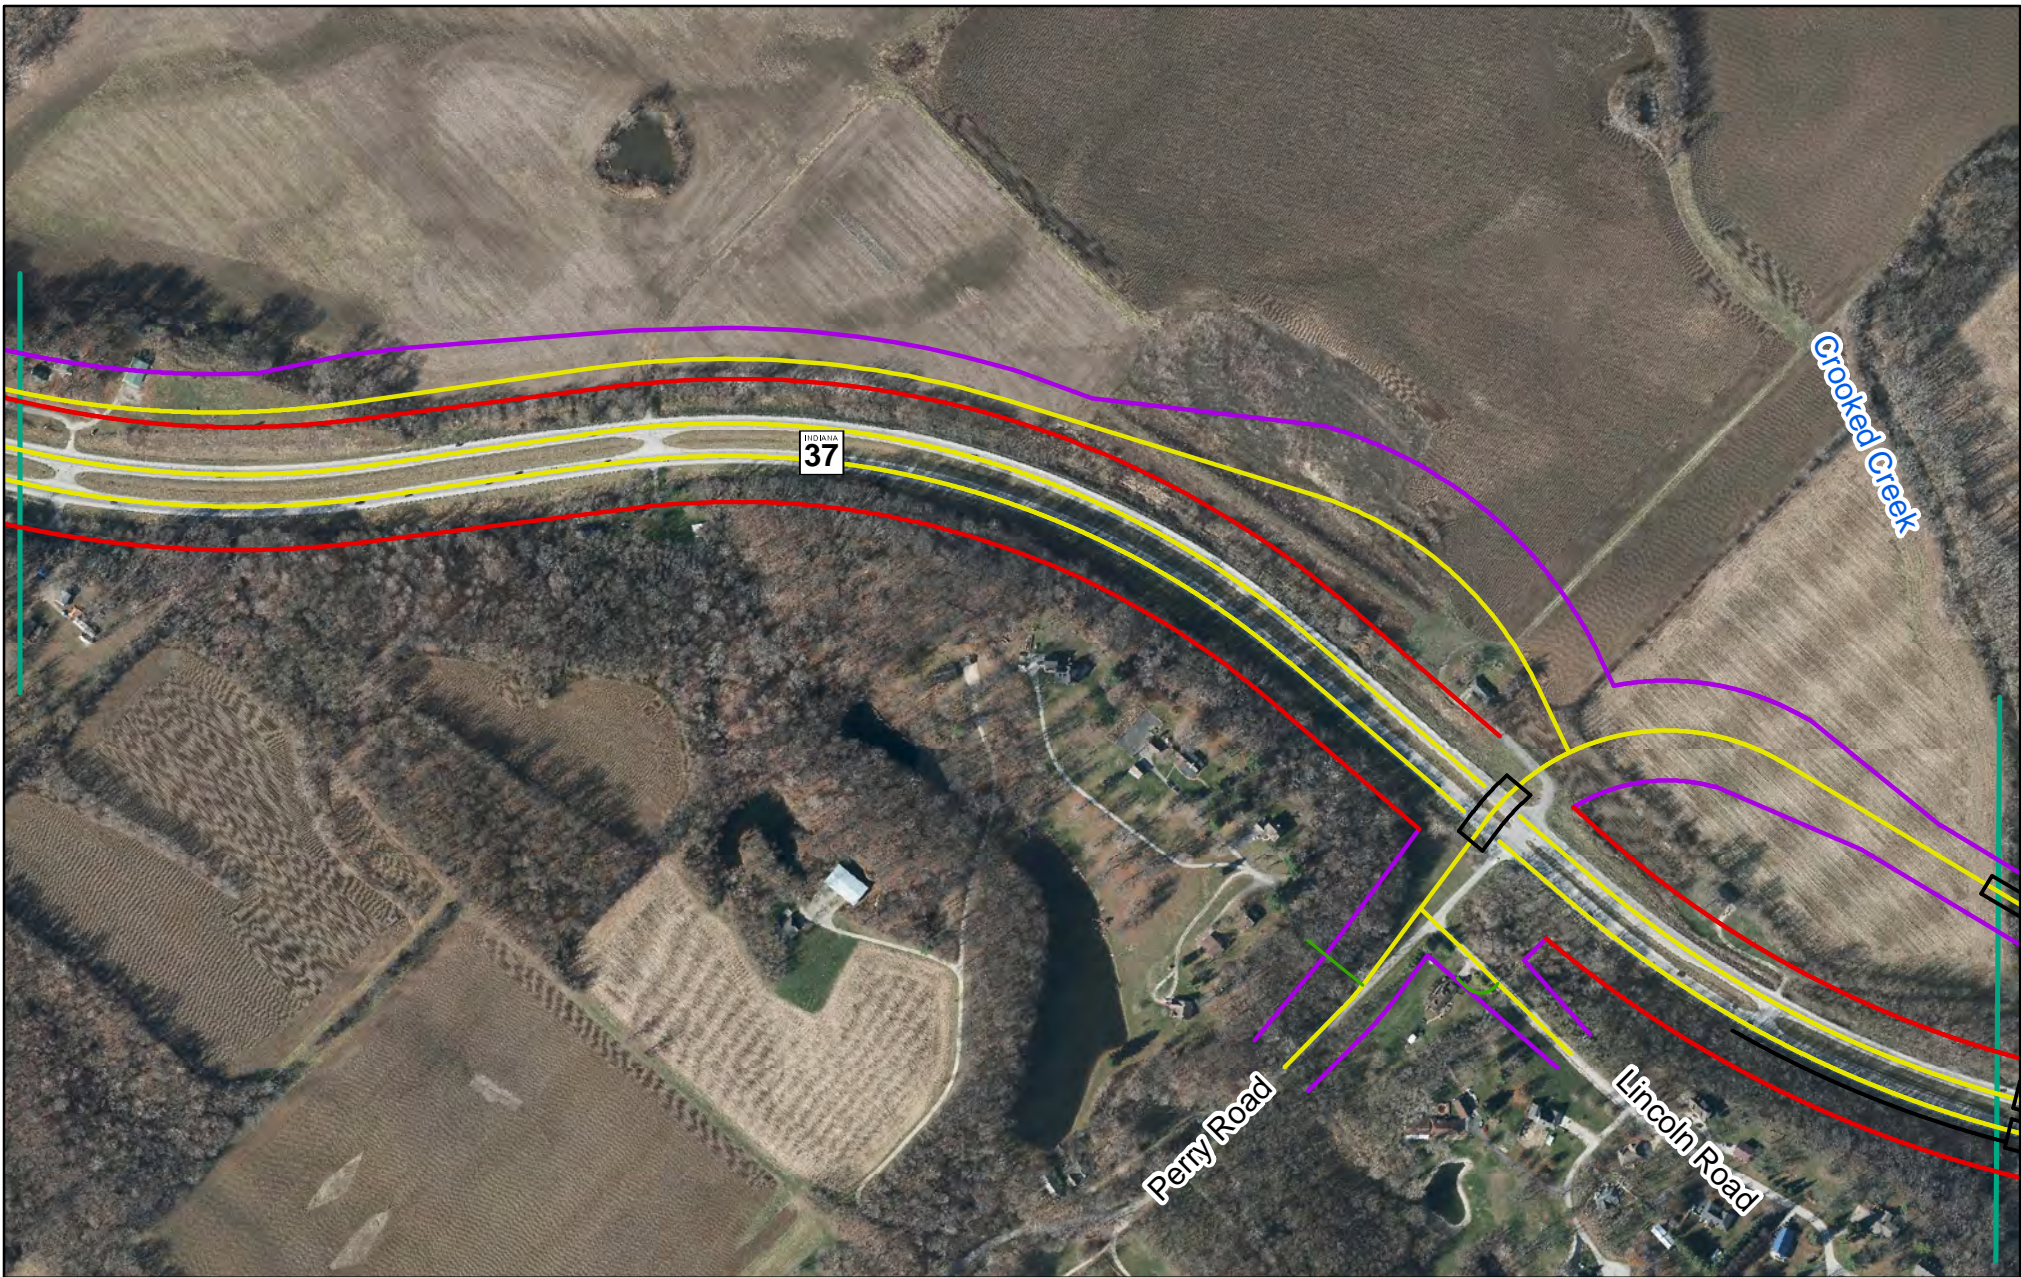

**Legend**

- × × × Roads Closed or Removed
- Driveways
- Bridges and Retaining Walls

- Centerlines
- Proposed Limited Access Right of Way
- Proposed Right of Way

- Subsection Line
- Match Lines

- †† Cemetery
- † Church
- 🏠 Fire Station
- ▨ Gravel Pits

**ALTERNATIVE C1**

Page 14 of 33  
 1 Inch=500 Feet  
 0 250 500 Feet







	<b>Legend</b>						<b>ALTERNATIVE C1</b>	
	× × × Roads Closed or Removed	Centerlines	Subsection Line	†† Cemetery	🏠 Fire Station	Page 15 of 33		0 250 500 1 Inch=500 Feet  Feet
	— Driveways	Proposed Limited Access Right of Way	Match Lines	⛪ Church	🏗 Gravel Pits			
— Bridges and Retaining Walls	Proposed Right of Way							





**Legend**

- × × × Roads Closed or Removed
- Driveways
- Bridges and Retaining Walls

- Centerlines
- Proposed Limited Access Right of Way
- Proposed Right of Way

- Subsection Line
- Match Lines


- †† Cemetery
- † Church
- 🏠 Fire Station
- ▨ Gravel Pits

**ALTERNATIVE C1**

Page 16 of 33  
 1 Inch=500 Feet  
 0 250 500 Feet





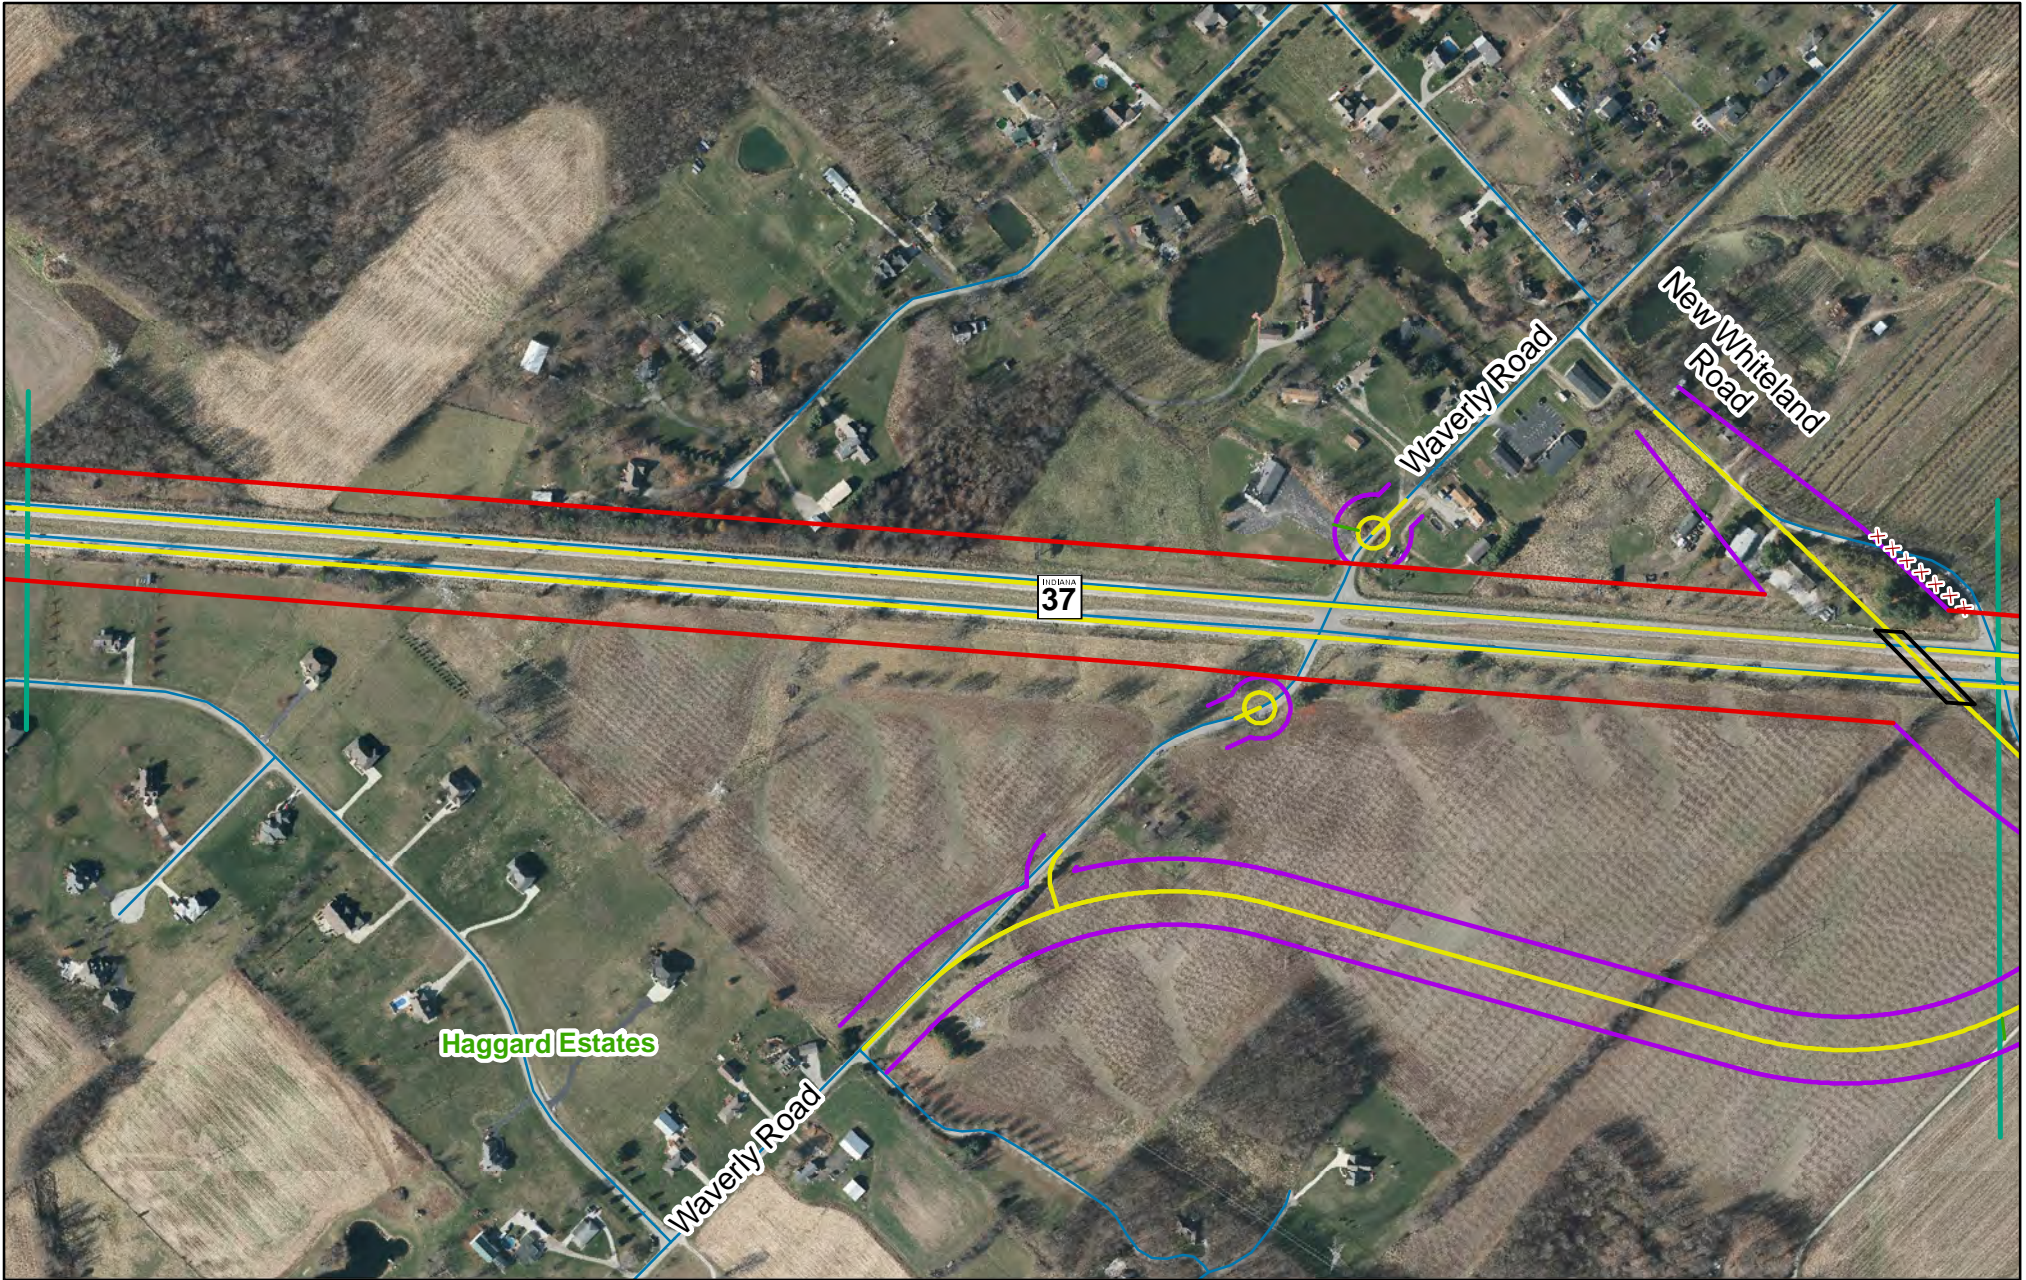

**Legend**

- × × × Roads Closed or Removed
- Driveways
- Bridges and Retaining Walls

- Centerlines
- Proposed Limited Access Right of Way
- Proposed Right of Way


- Subsection Line
- Match Lines

- †† Cemetery
- † Church
- 🏠 Fire Station
- ▨ Gravel Pits

**ALTERNATIVE C1**

Page 17 of 33  
 1 Inch=500 Feet  
 0 250 500 Feet



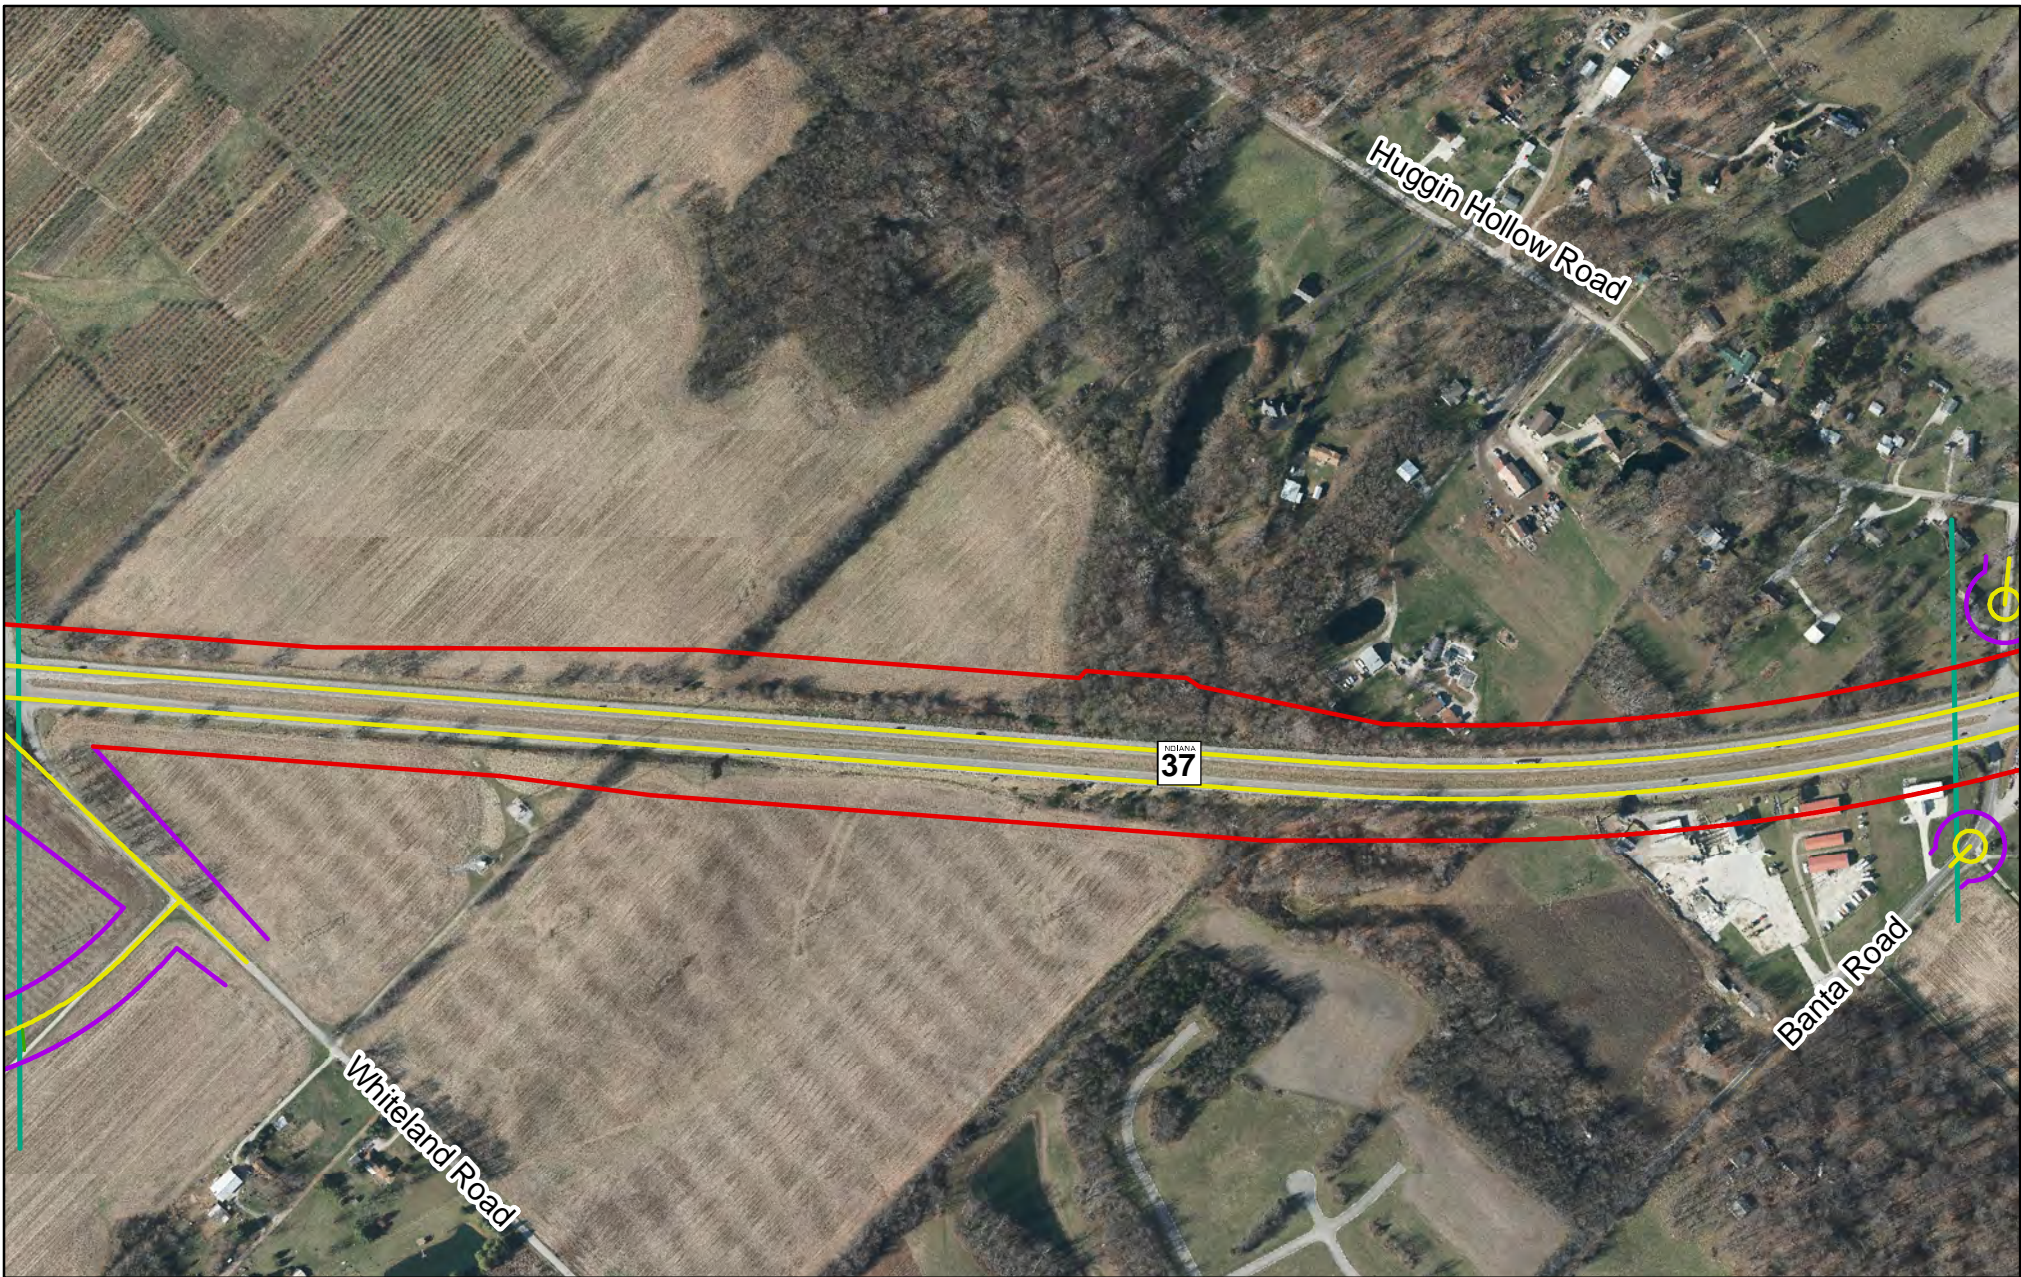

**Legend**

- × × × Roads Closed or Removed
- Driveways
- Bridges and Retaining Walls

- Centerlines
- Proposed Limited Access Right of Way
- Proposed Right of Way


- Subsection Line
- Match Lines

- † Cemetery
- † Church
- 🏠 Fire Station
- ▨ Gravel Pits

**ALTERNATIVE C1**


Page 18 of 33  
 1 Inch=500 Feet



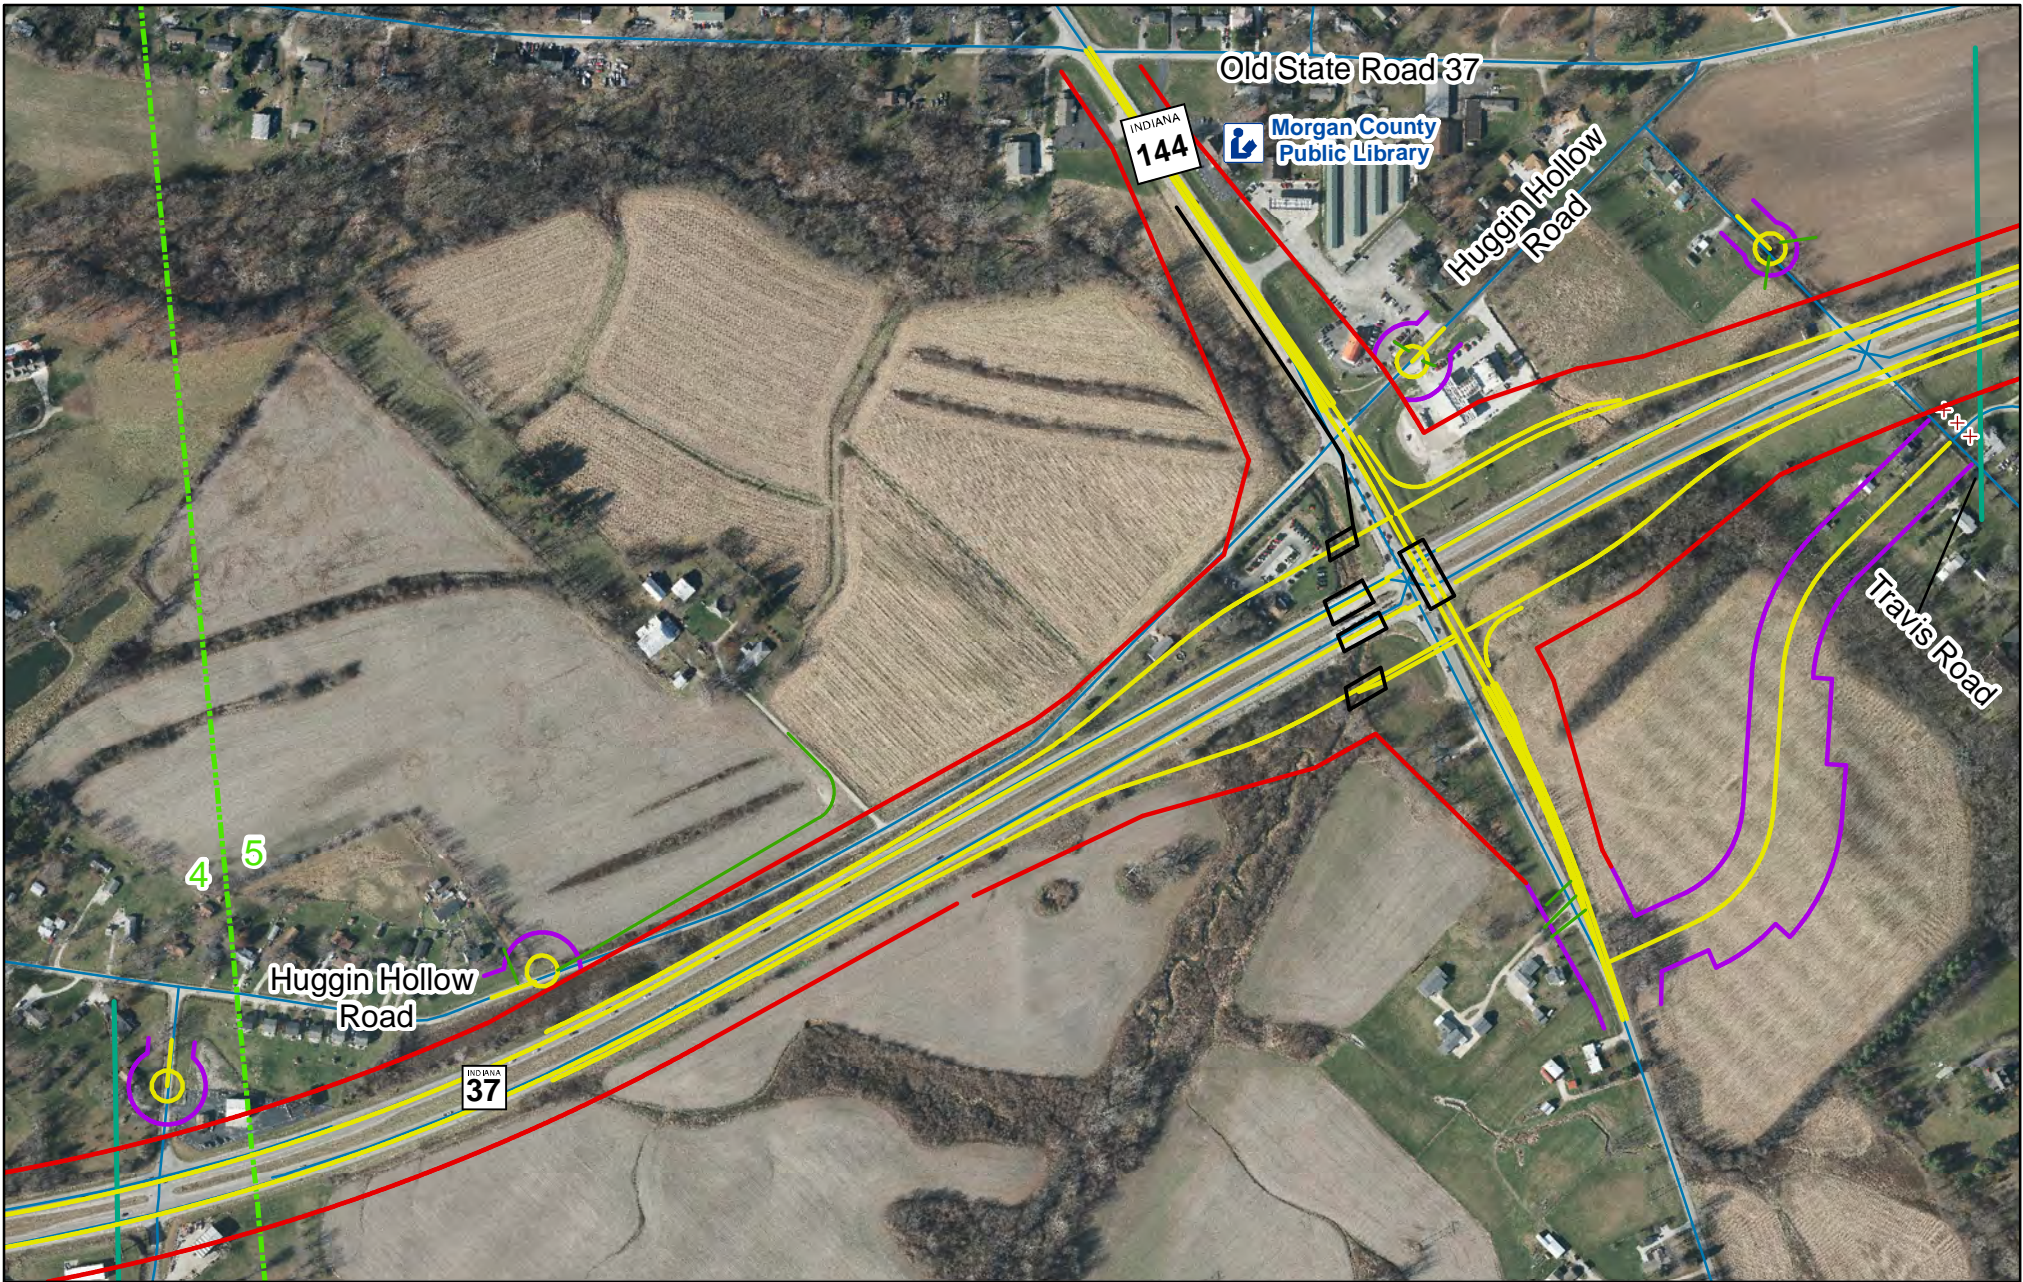

	<b>Legend</b>						<b>ALTERNATIVE C1</b>
	<ul style="list-style-type: none"> <li>× × × Roads Closed or Removed</li> <li>— Driveways</li> <li>— Bridges and Retaining Walls</li> </ul>	<ul style="list-style-type: none"> <li>— Centerlines</li> <li>— Proposed Limited Access Right of Way</li> <li>— Proposed Right of Way</li> </ul>	<ul style="list-style-type: none"> <li>--- Subsection Line</li> <li>— Match Lines</li> </ul>	<ul style="list-style-type: none"> <li>⊕ Cemetery</li> <li>⊕ Church</li> </ul>	<ul style="list-style-type: none"> <li>🏠 Fire Station</li> <li>▨ Gravel Pits</li> </ul>	<p>Page 19 of 33</p> <p>1 Inch=500 Feet</p>	<p>0 250 500 Feet</p>



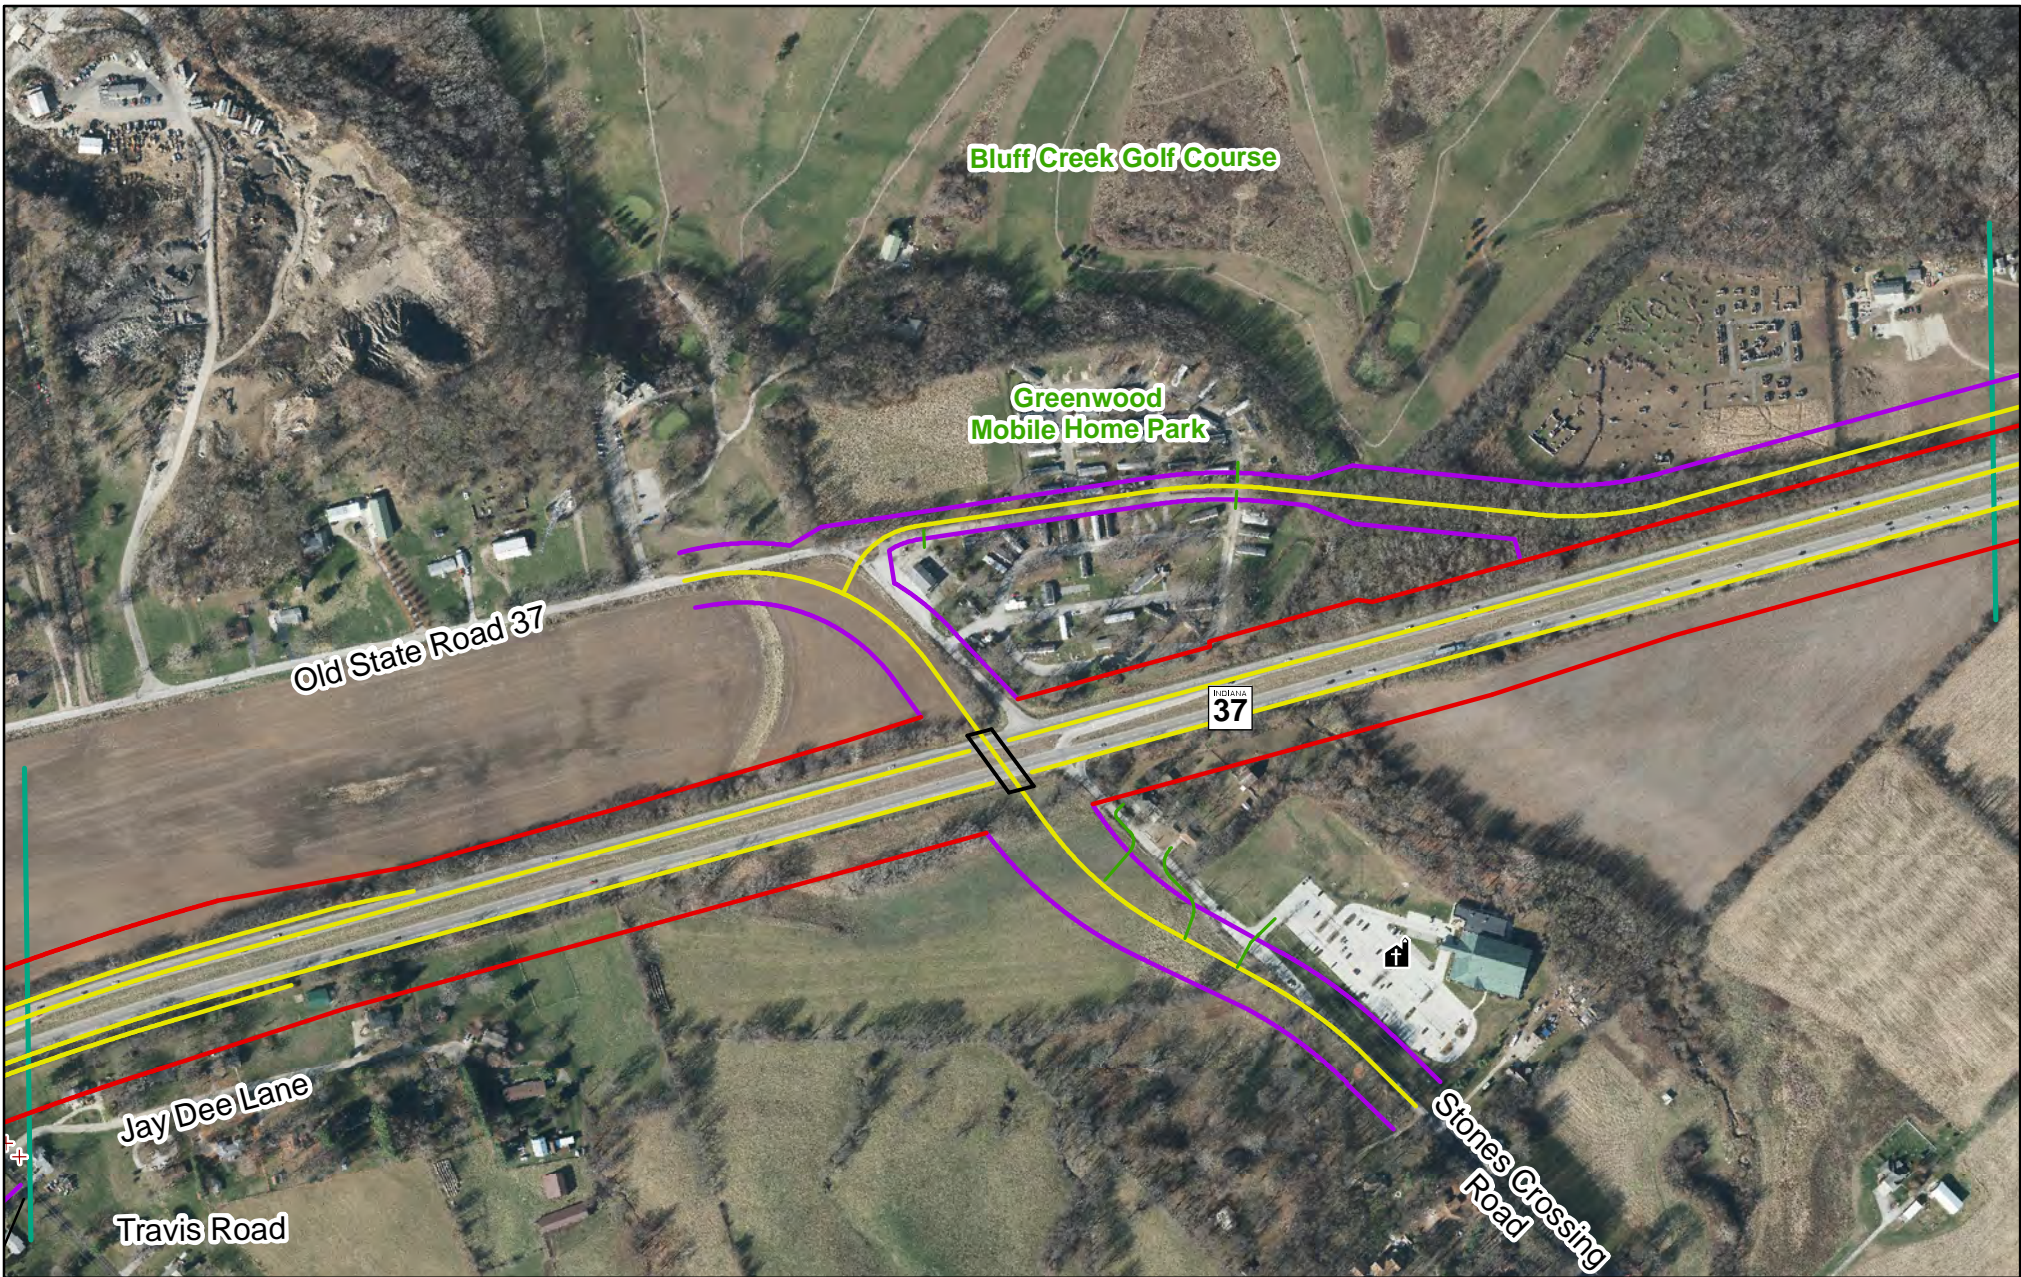

**Legend**


- × × × Roads Closed or Removed
- Driveways
- Bridges and Retaining Walls

- Centerlines
- Proposed Limited Access Right of Way
- Proposed Right of Way

- Subsection Line
- Match Lines

- †† Cemetery
- † Church
- 🏠 Fire Station
- ▨ Gravel Pits

**ALTERNATIVE C1**

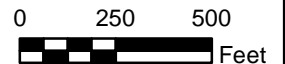





Old State Road 37

INDIANA  
37

Olive Branch  
Road

**Legend**

- × × × Roads Closed or Removed
- Driveways
- Bridges and Retaining Walls

- Centerlines
- Proposed Limited Access Right of Way
- Proposed Right of Way


- Subsection Line
- Match Lines

- †† Cemetery
- † Church
- 🏠 Fire Station
- 🔲 Gravel Pits

**ALTERNATIVE C1**

Page 21 of 33  
 1 Inch=500 Feet  
 0 250 500 Feet



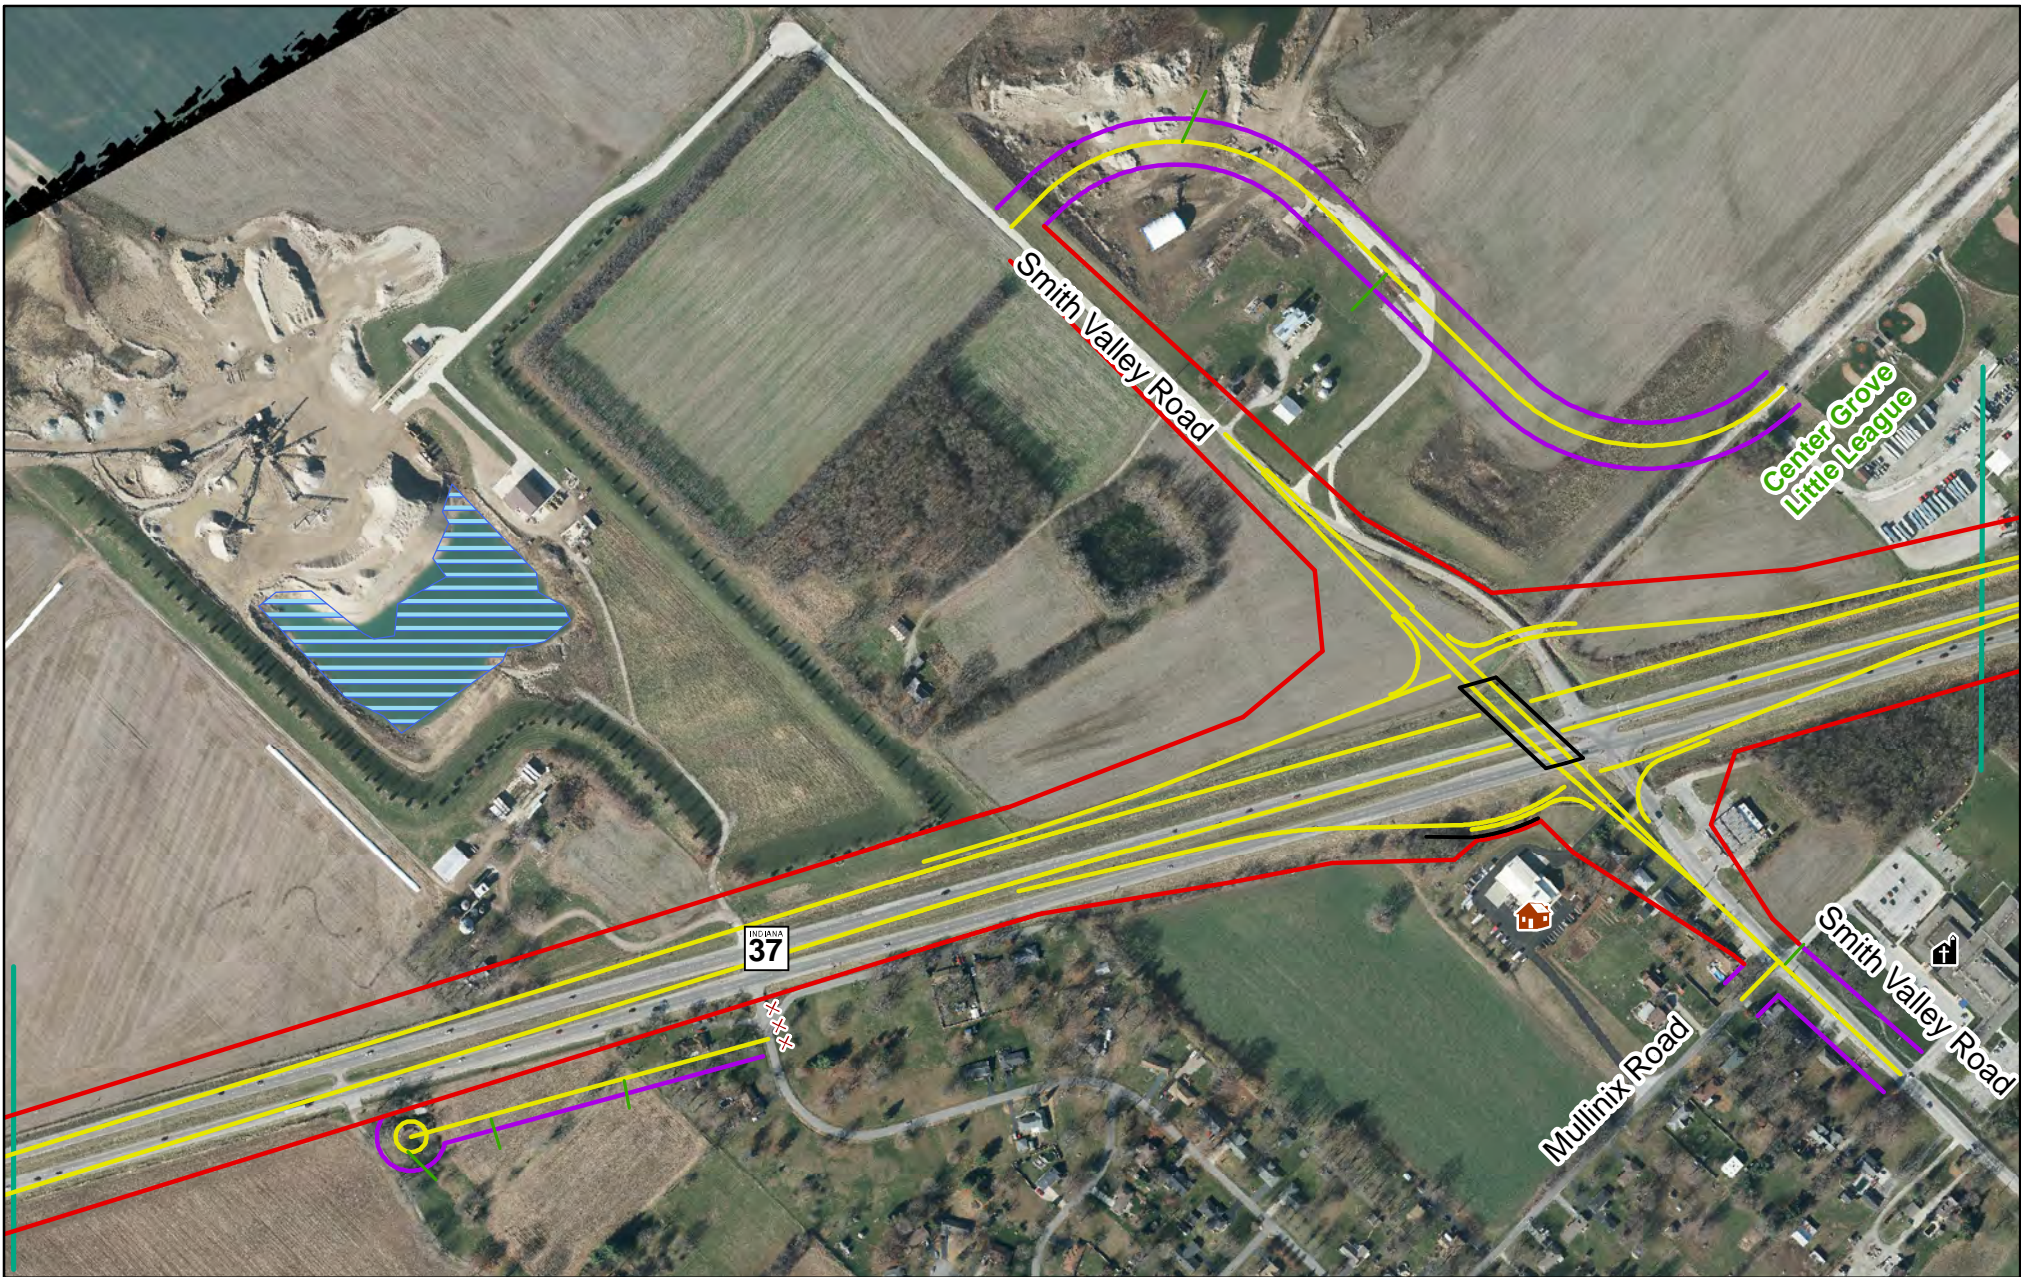

**Legend**

- × × × Roads Closed or Removed
- Driveways
- Bridges and Retaining Walls

- Centerlines
- Proposed Limited Access Right of Way
- Proposed Right of Way

- Subsection Line
- Match Lines

- †† Cemetery
- † Church
- 🏠 Fire Station
- ▨ Gravel Pits

**ALTERNATIVE C1**

Page 22 of 33  
 1 Inch=500 Feet  
 0 250 500 Feet








	<b>Legend</b>				<b>ALTERNATIVE C1</b>	
	× × × Roads Closed or Removed	Centerlines	Subsection Line	†† Cemetery	🏠 Fire Station	Page 23 of 33
	— Driveways	Proposed Limited Access Right of Way	Match Lines	⛪ Church	🏗 Gravel Pits	0 250 500 Feet
— Bridges and Retaining Walls	Proposed Right of Way				1 Inch=500 Feet	



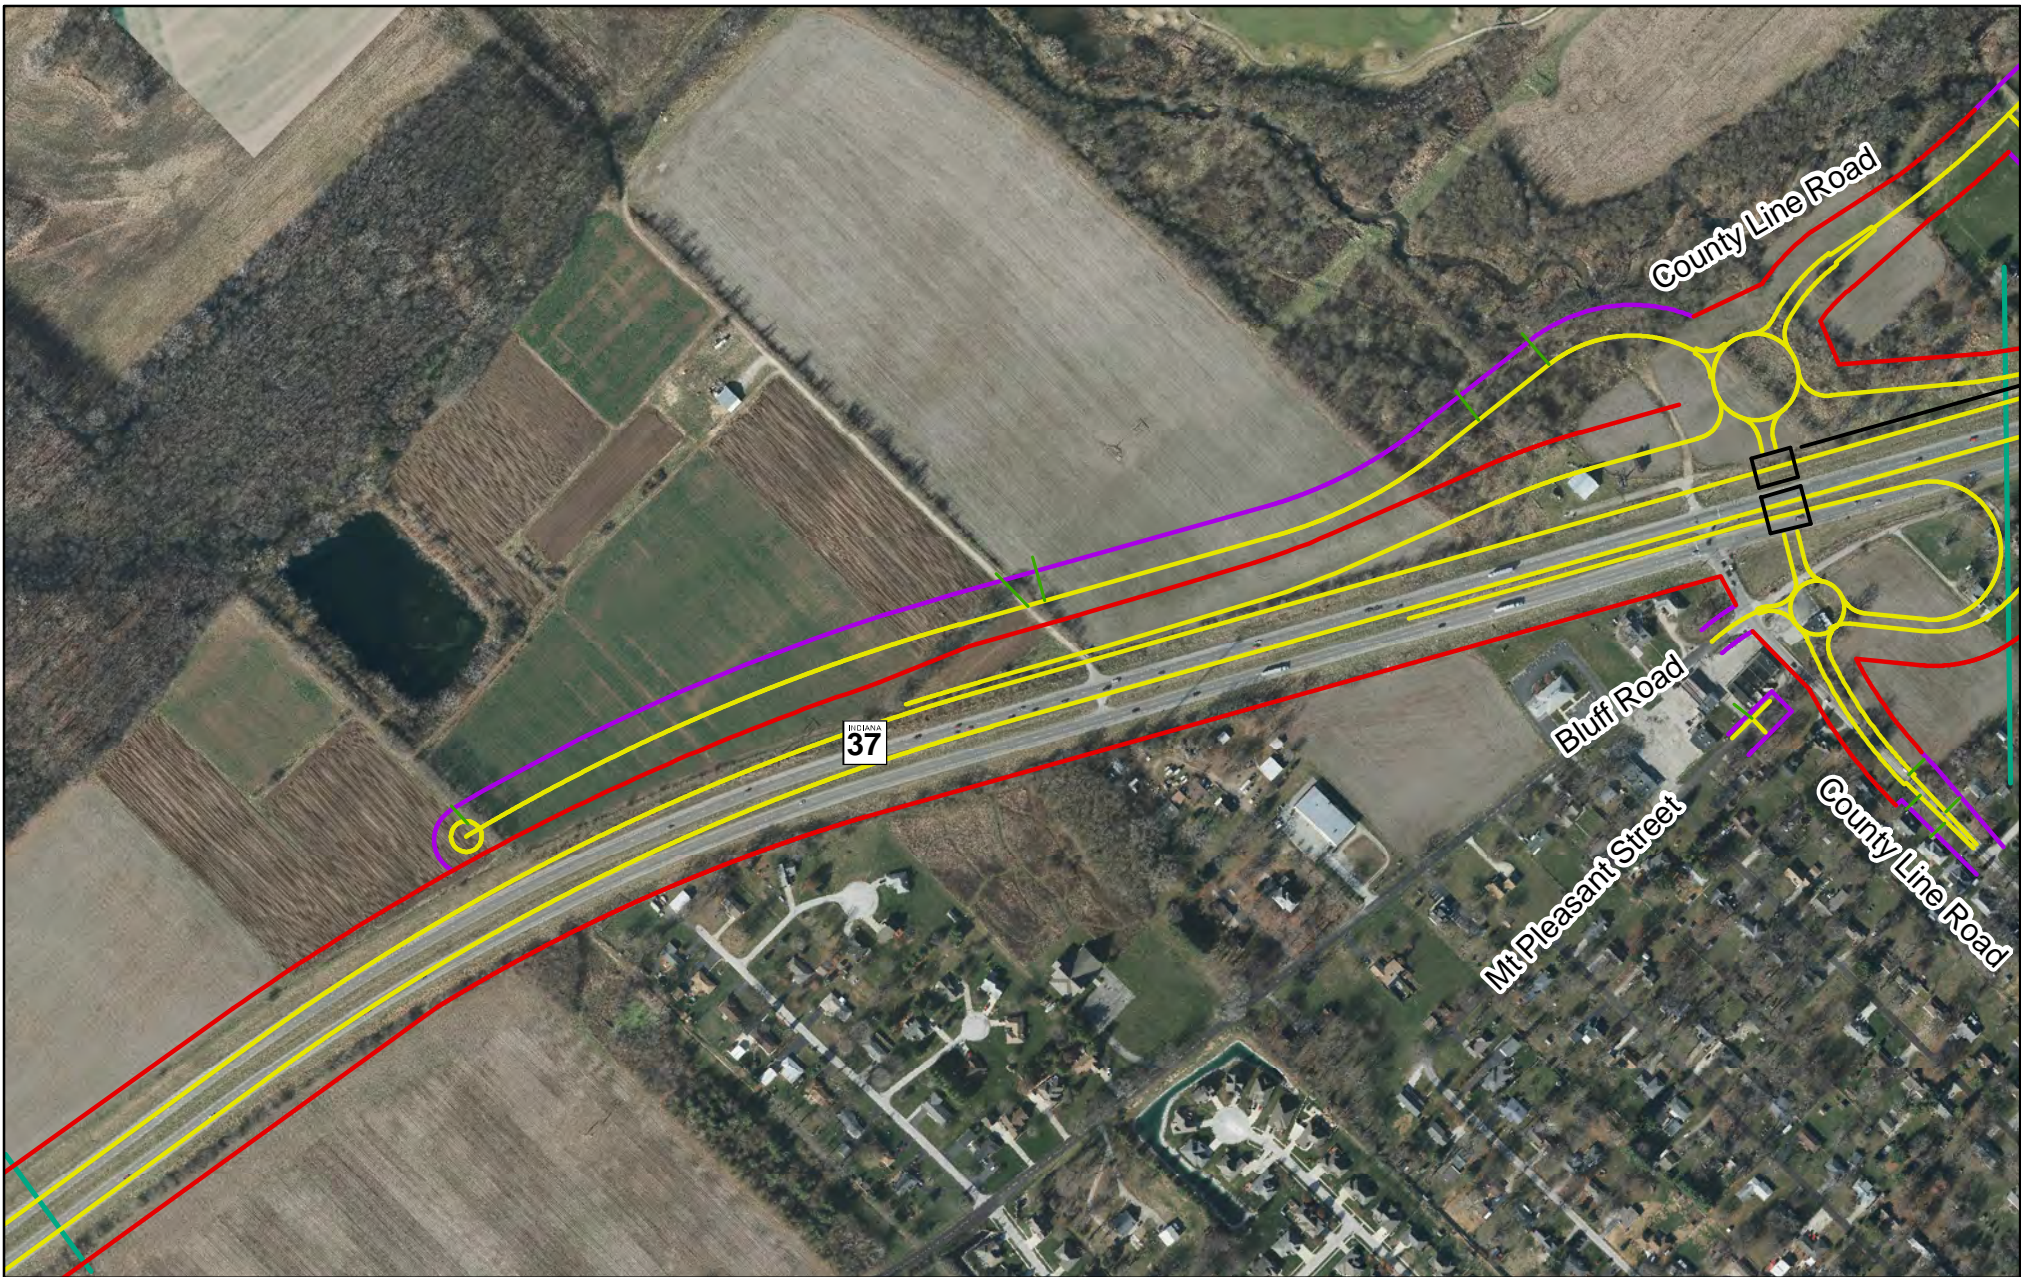

**Legend**

- × × × Roads Closed or Removed
- Driveways
- Bridges and Retaining Walls

- Centerlines
- Proposed Limited Access Right of Way
- Proposed Right of Way


- Subsection Line
- Match Lines

- †† Cemetery
- † Church
- 🏠 Fire Station
- ▨ Gravel Pits

**ALTERNATIVE C1**

Page 24 of 33  
 1 Inch=500 Feet  
 0 250 500 Feet



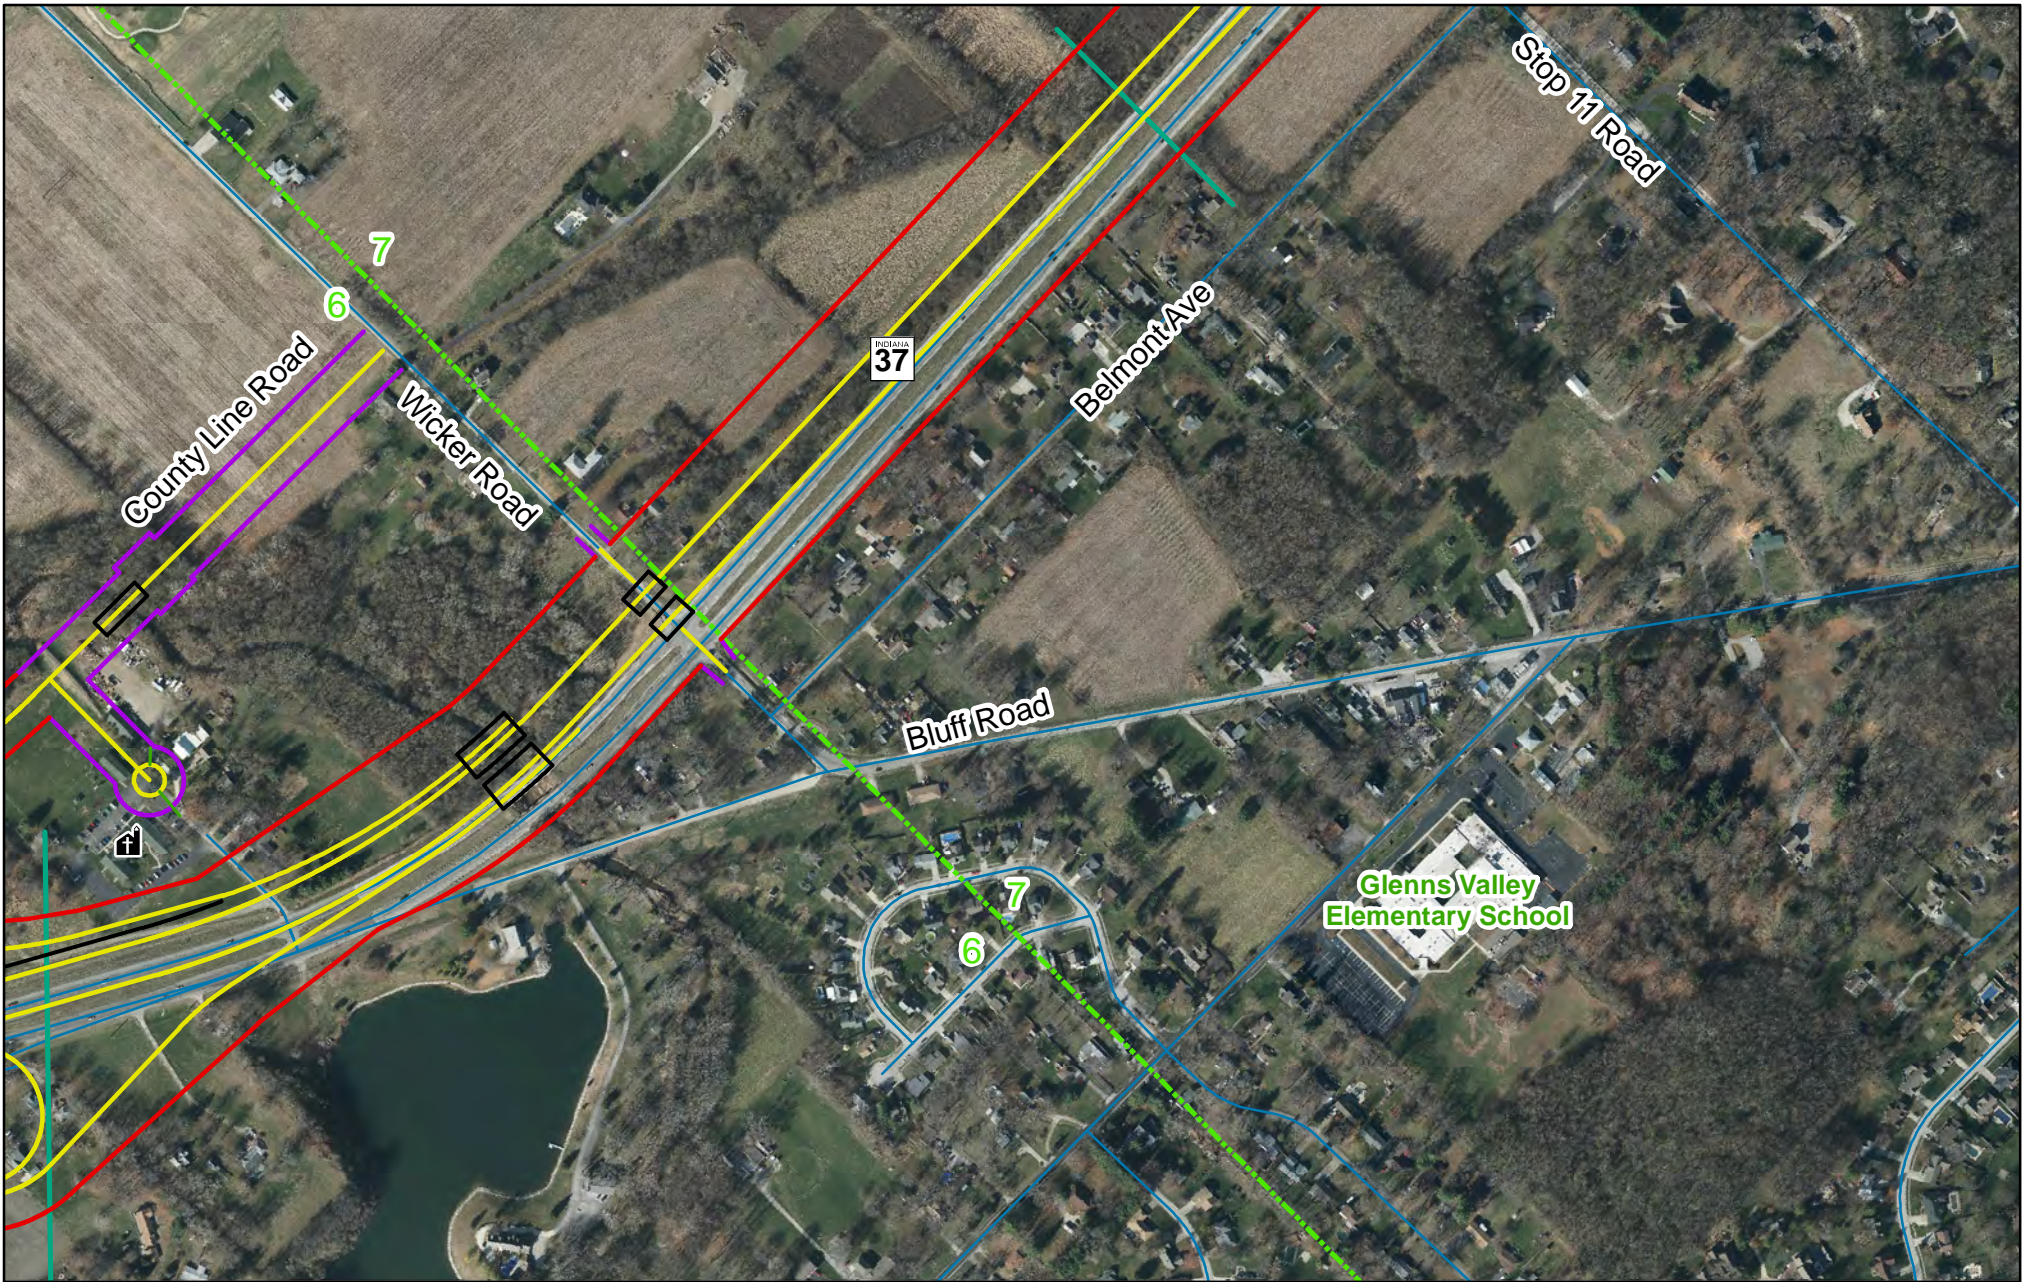


**Legend**

- |                               |                                      |                 |             |                |
|-------------------------------|--------------------------------------|-----------------|-------------|----------------|
| × × × Roads Closed or Removed | Centerlines                          | Subsection Line | †† Cemetery | 🏠 Fire Station |
| Driveways                     | Proposed Limited Access Right of Way | Match Lines     | ⛪ Church    | 📏 Gravel Pits  |
| Bridges and Retaining Walls   | Proposed Right of Way                |                 |             |                |

**ALTERNATIVE C1**

Page 25 of 33  
 1 Inch=500 Feet  
 0 250 500 Feet



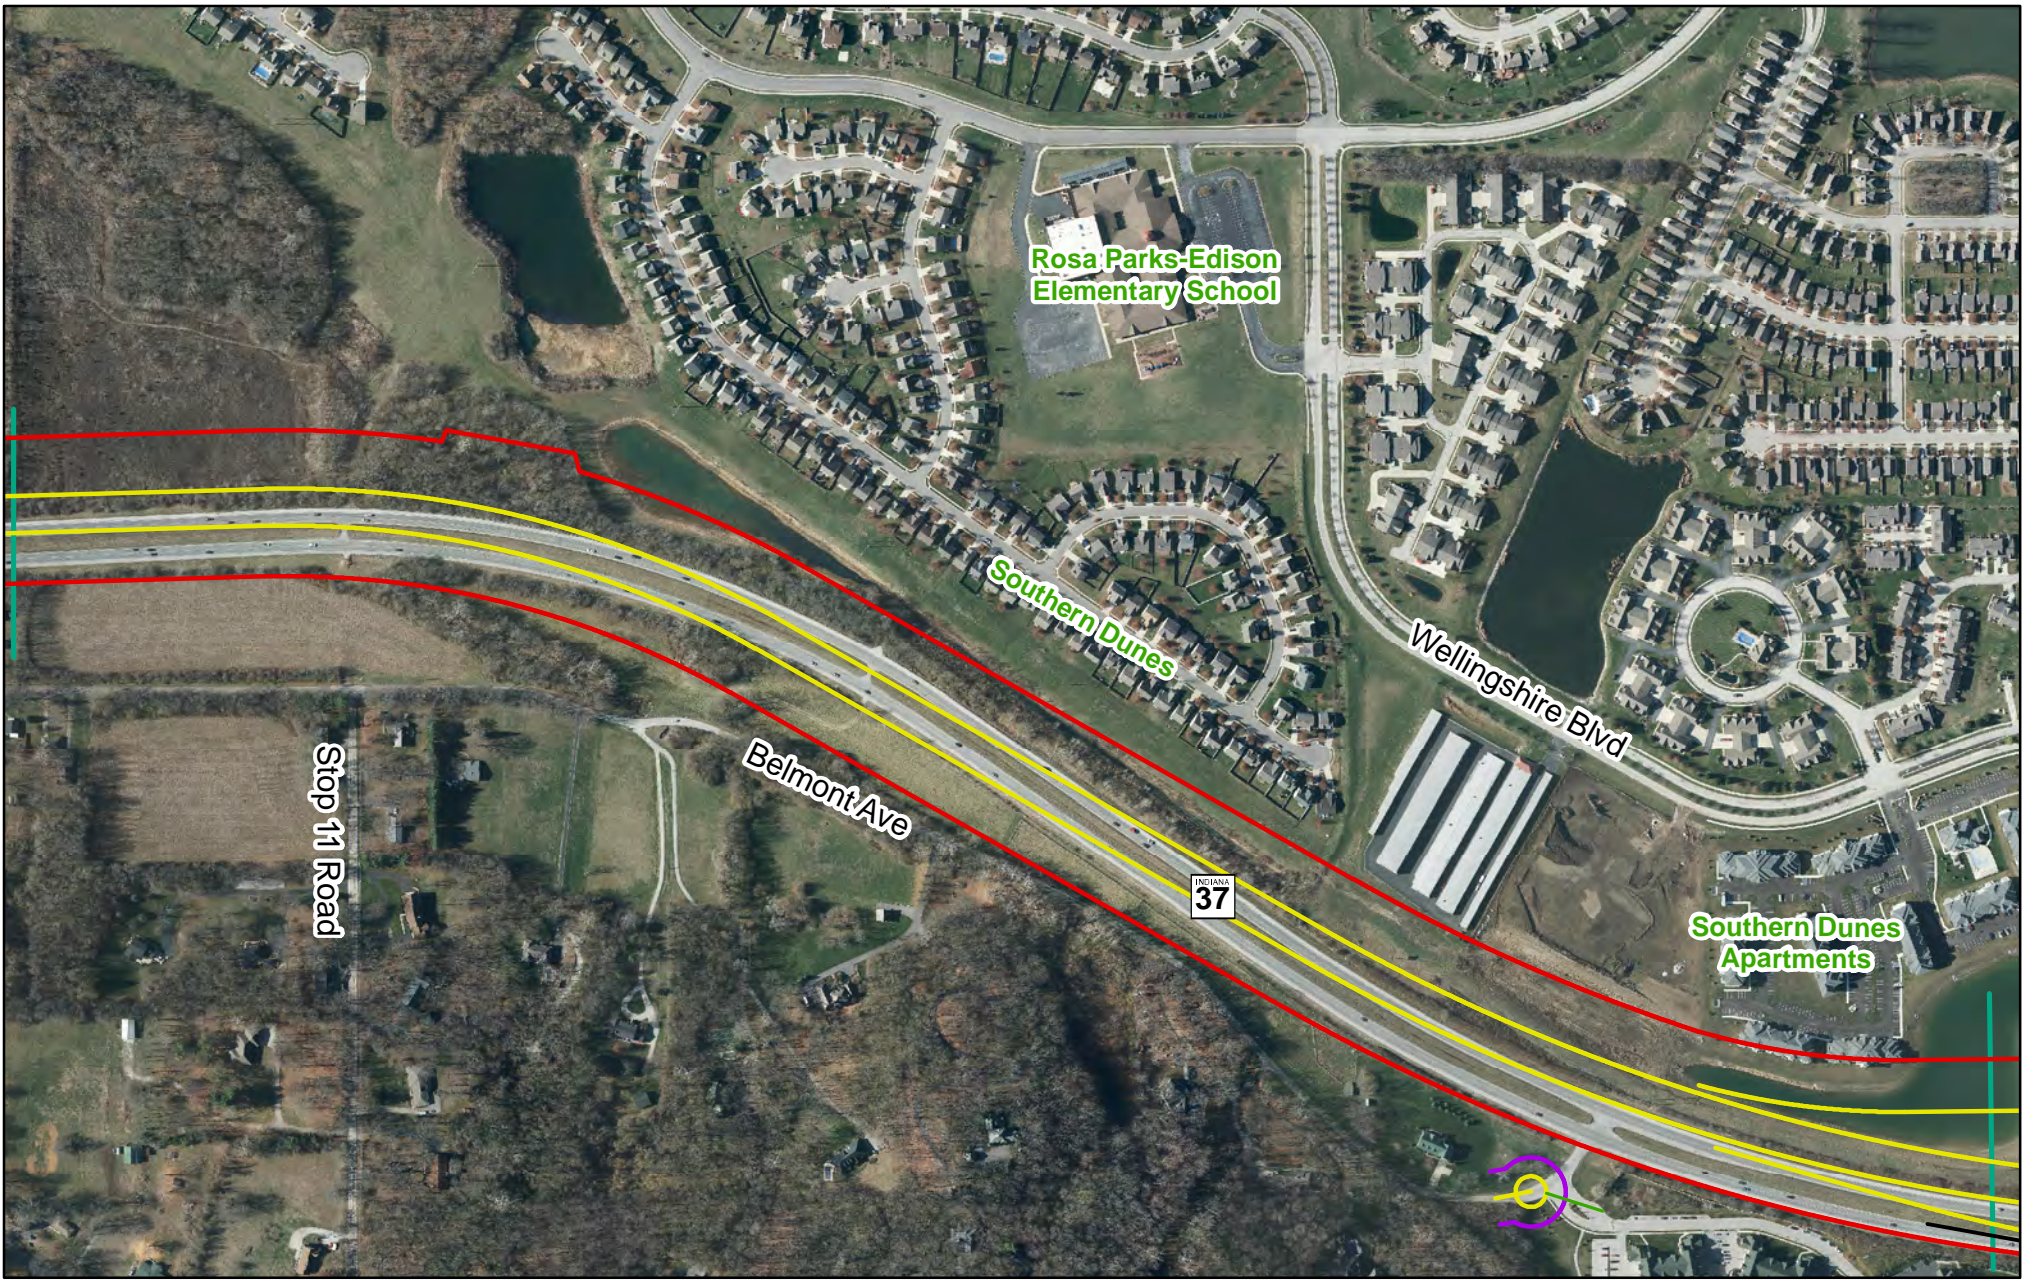

**Legend**

- × × × Roads Closed or Removed
- Driveways
- Bridges and Retaining Walls

- Centerlines
- Proposed Limited Access Right of Way
- Proposed Right of Way

- Subsection Line
- Match Lines

- †† Cemetery
- † Church
- 🏠 Fire Station
- ▨ Gravel Pits


**ALTERNATIVE C1**

Page 26 of 33  
 1 Inch=500 Feet  
 0 250 500 Feet








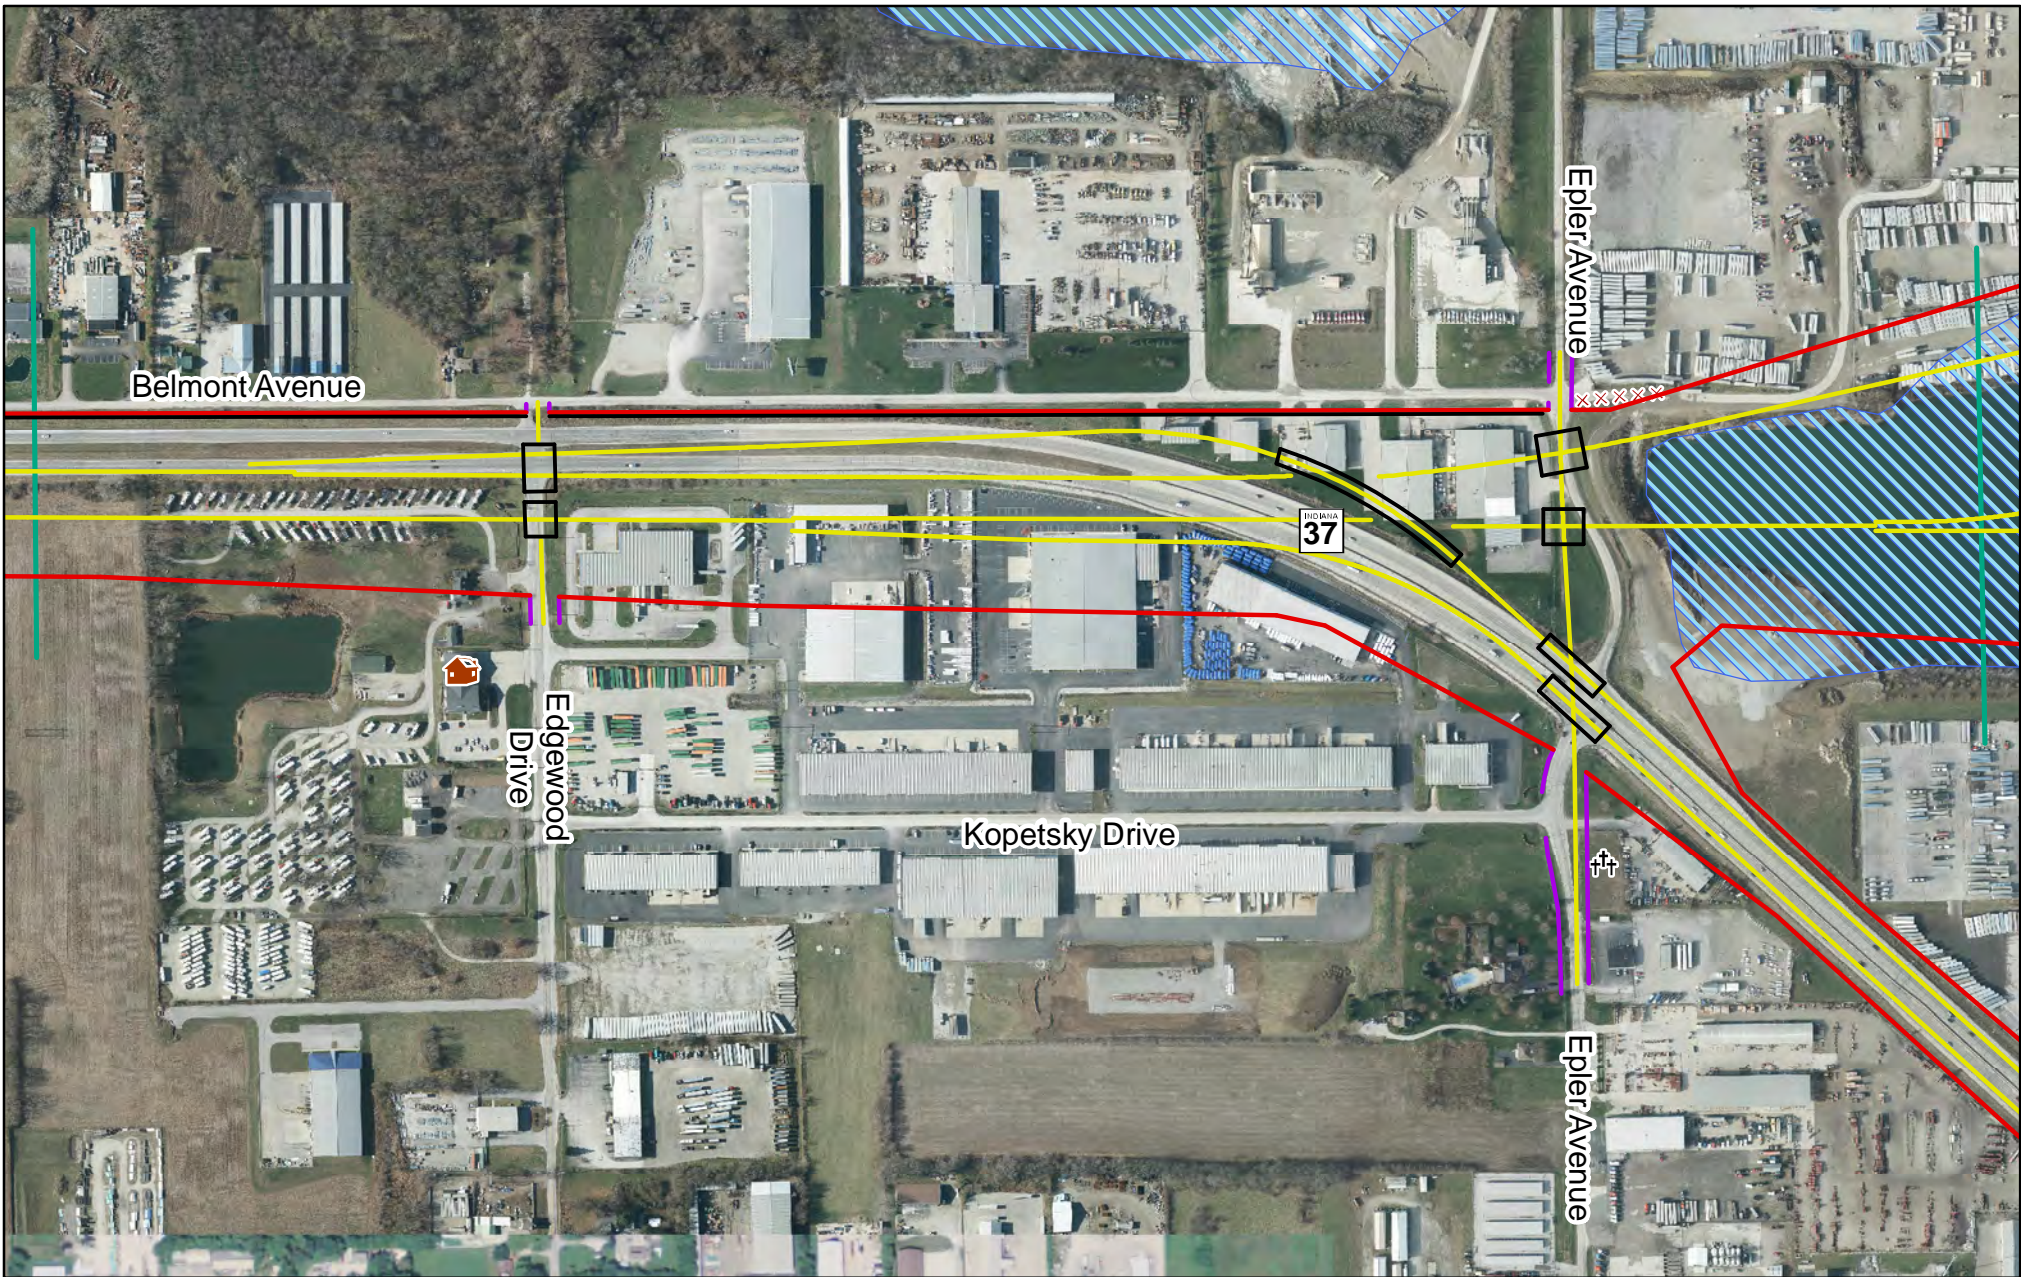

	<b>Legend</b>				<b>ALTERNATIVE C1</b>	
	××× Roads Closed or Removed	Centerlines	Subsection Line	†† Cemetery	🏠 Fire Station	Page 28 of 33
	Driveways	Proposed Limited Access Right of Way	Match Lines	⛪ Church	🏗️ Gravel Pits	0 250 500
	Bridges and Retaining Walls	Proposed Right of Way				1 Inch=500 Feet



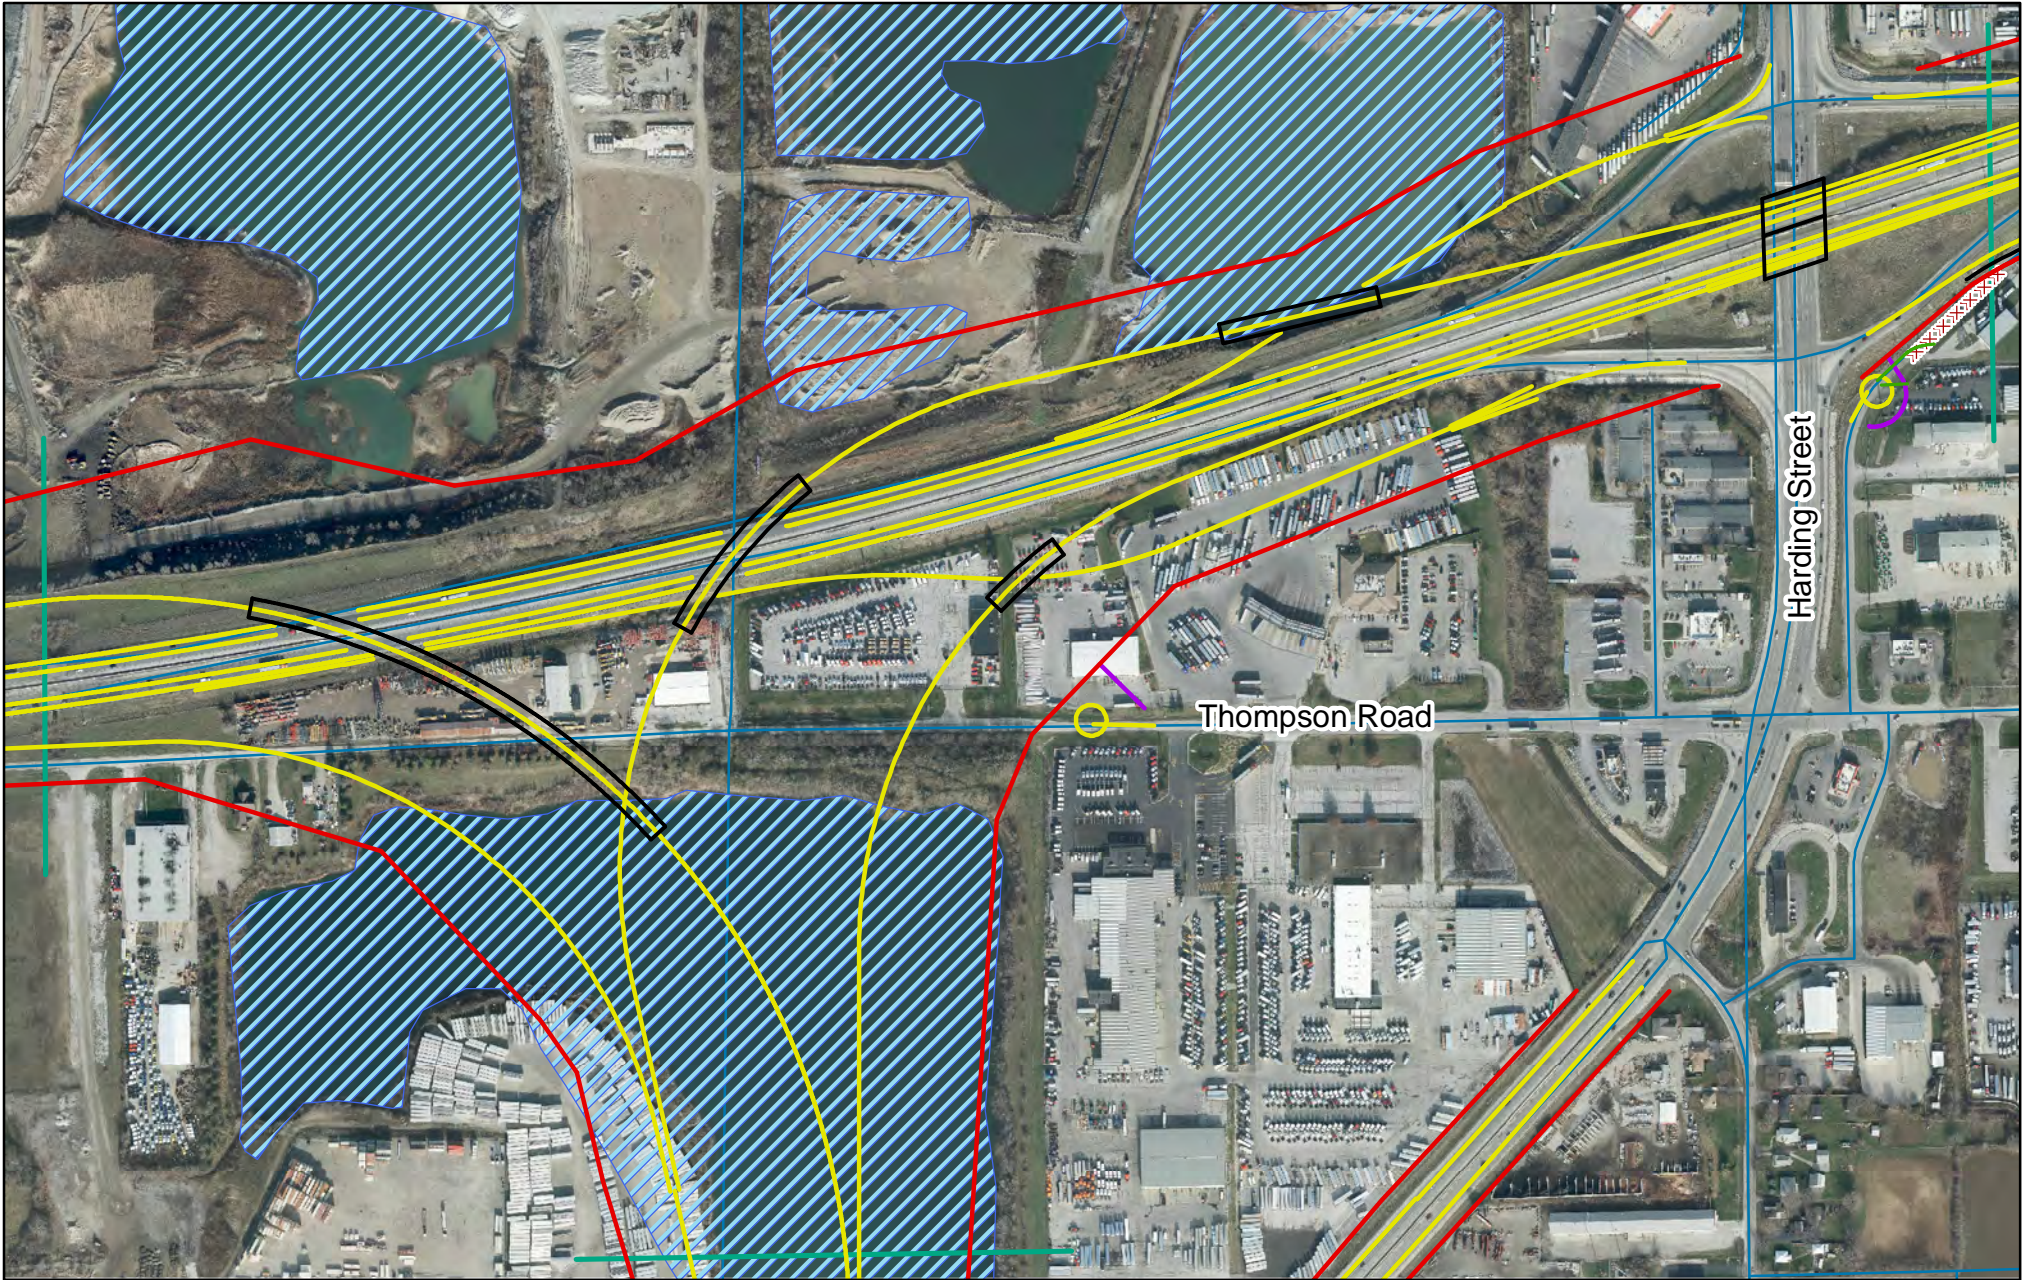

**Legend**

- × × × Roads Closed or Removed
- Driveways
- Bridges and Retaining Walls

- Centerlines
- Proposed Limited Access Right of Way
- Proposed Right of Way

- Subsection Line
- Match Lines

- †† Cemetery
- † Church
- 🏠 Fire Station
- ▨ Gravel Pits

**ALTERNATIVE C1**

Page 29 of 33  
 1 Inch=500 Feet  
 0 250 500 Feet





**Legend**

- × × × Roads Closed or Removed
- Driveways
- Bridges and Retaining Walls

- Centerlines
- Proposed Limited Access Right of Way
- Proposed Right of Way


- Subsection Line
- Match Lines

- †† Cemetery
- † Church
- 🏠 Fire Station
- ▨ Gravel Pits

**ALTERNATIVE C1**

Page 30 of 33  
 1 Inch=500 Feet  
 0 250 500 Feet



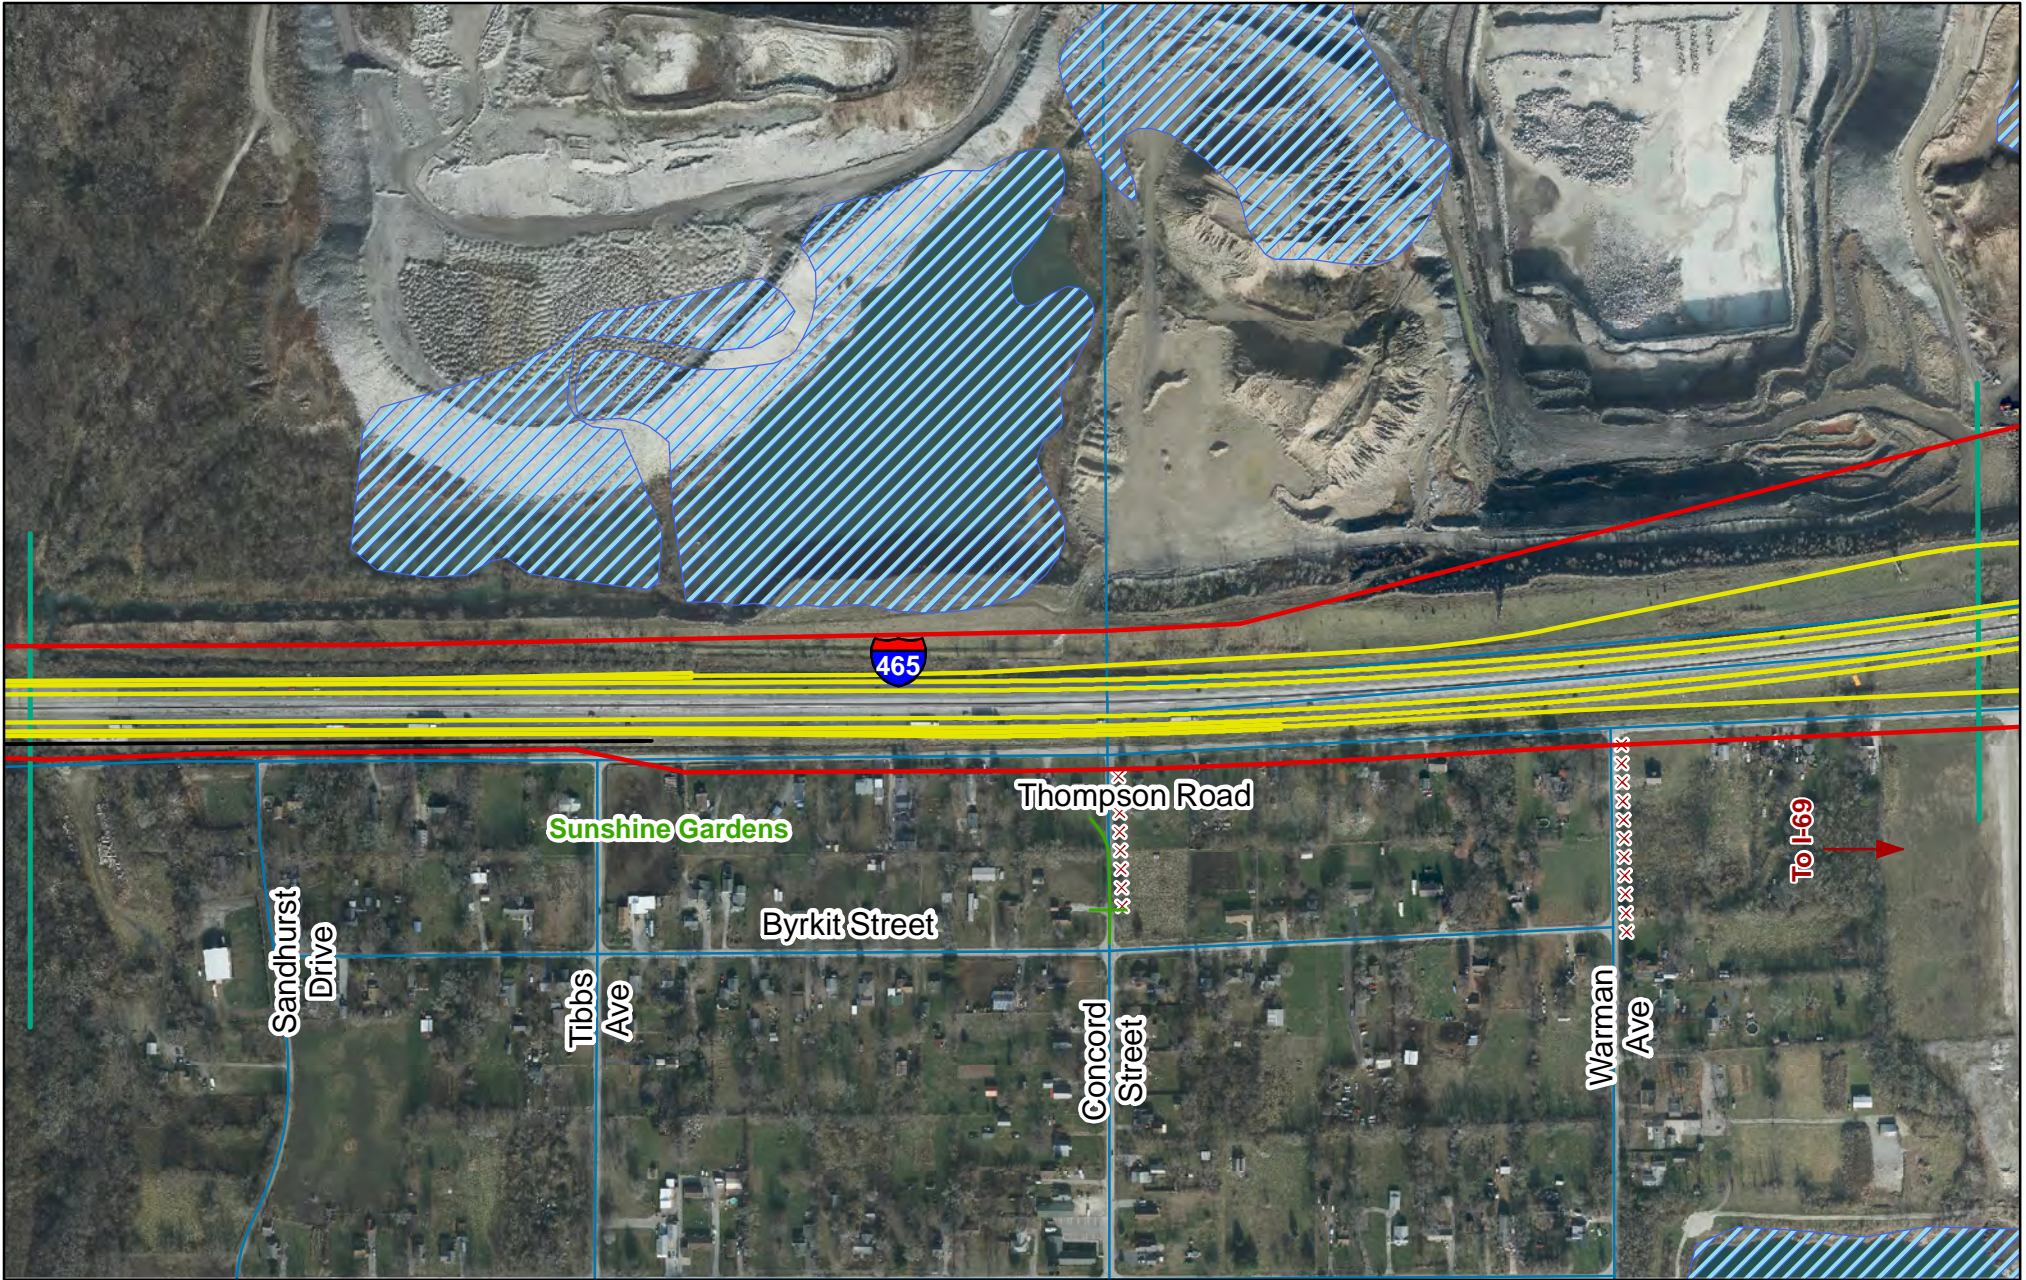

**Legend**

- × × × Roads Closed or Removed
- Driveways
- Bridges and Retaining Walls

- Centerlines
- Proposed Limited Access Right of Way
- Proposed Right of Way


- Subsection Line
- Match Lines

- †† Cemetery
- † Church
- 🏠 Fire Station
- 📏 Gravel Pits

**ALTERNATIVE C1**

Page 31 of 33  
 1 Inch=500 Feet  
 0 250 500 Feet



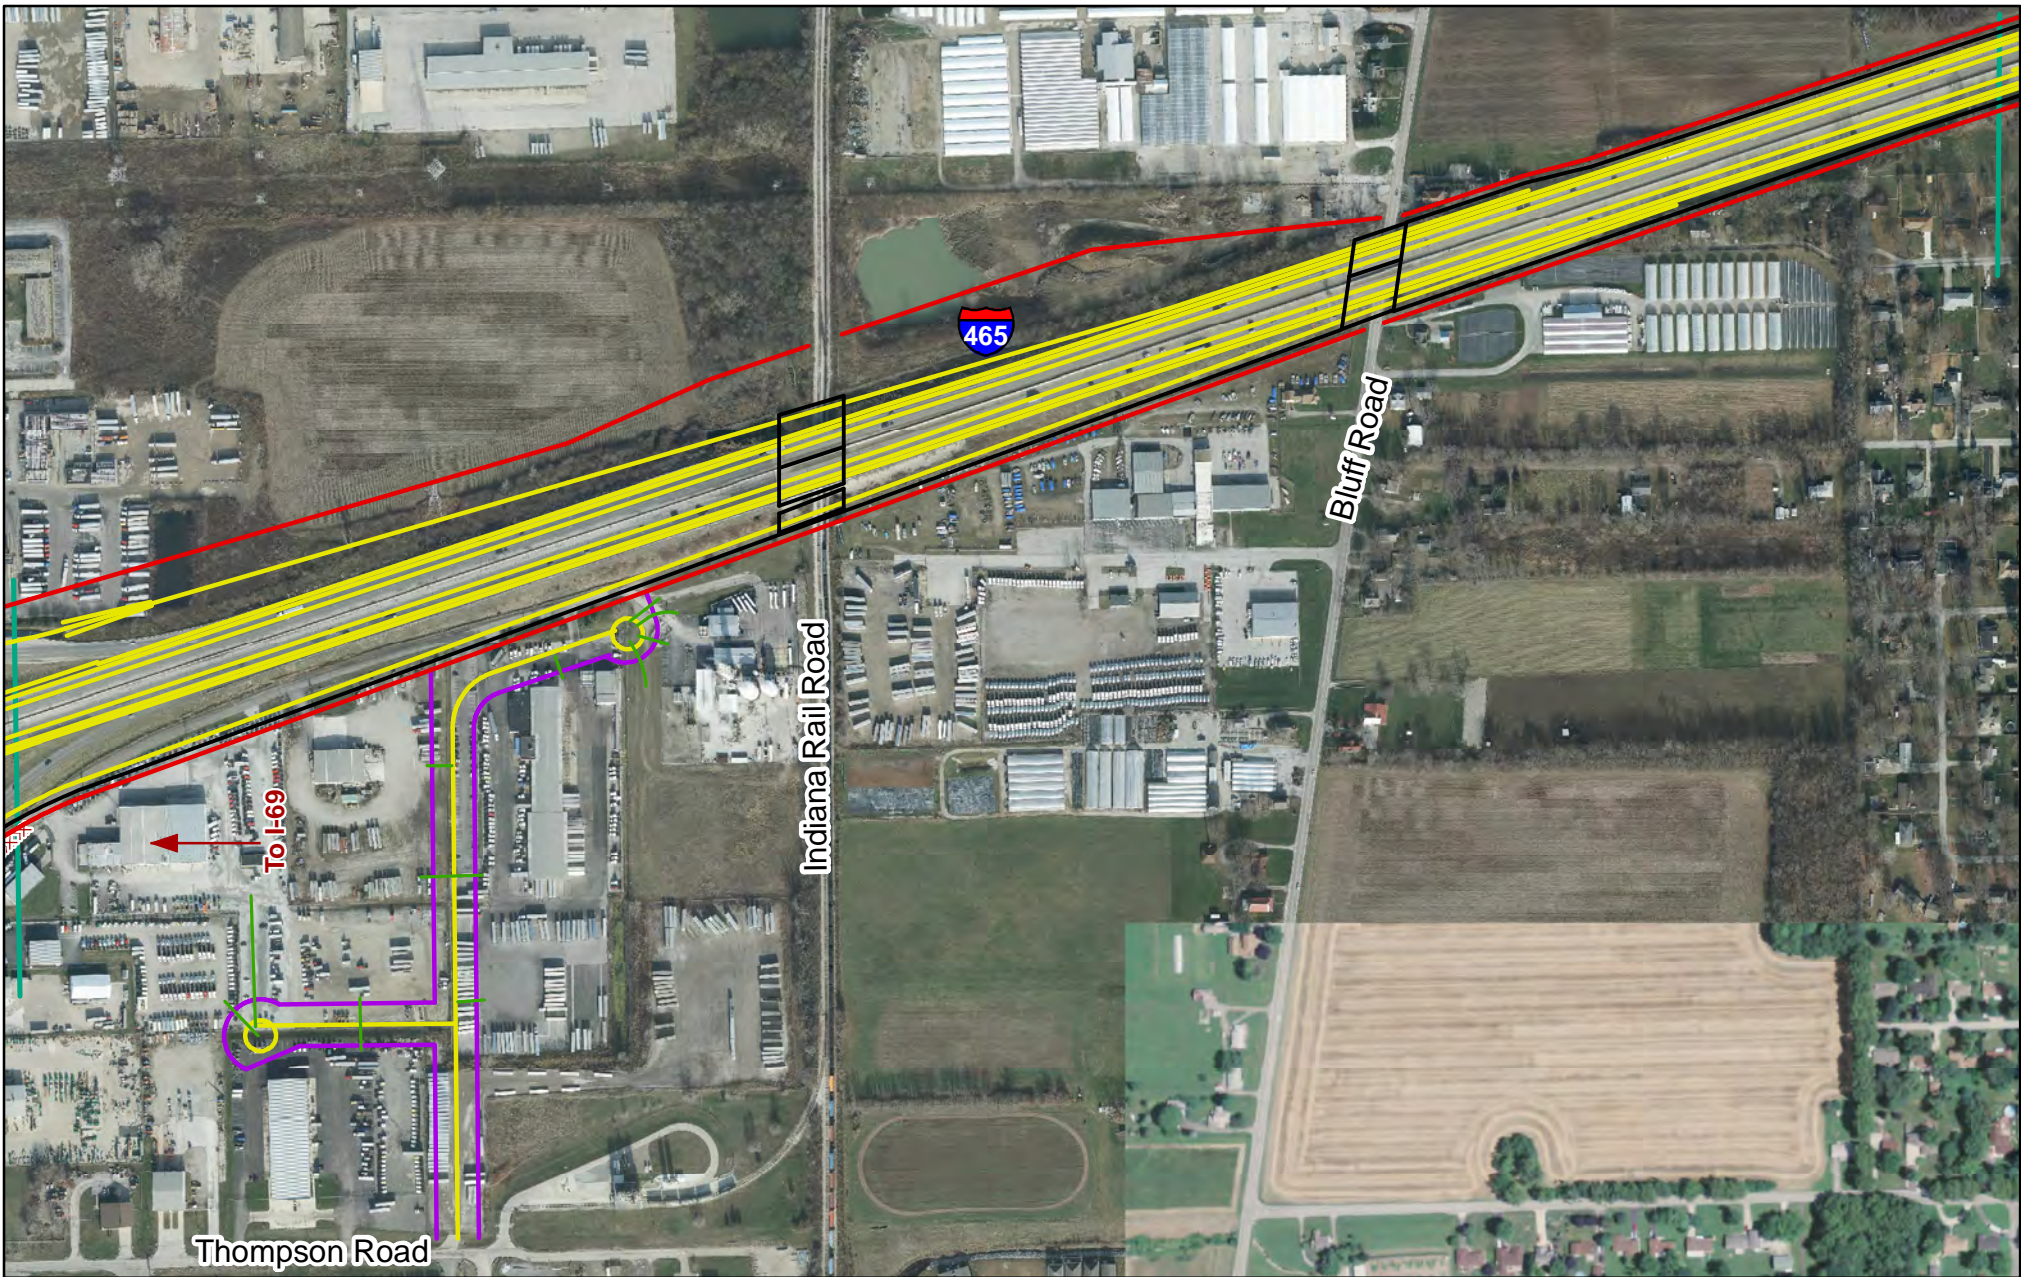


**Legend**

- × × × Roads Closed or Removed
- Driveways
- Bridges and Retaining Walls
- Centerlines
- Proposed Limited Access Right of Way
- Proposed Right of Way
- Subsection Line
- Match Lines
- †† Cemetery
- † Church
- 🏠 Fire Station
- ▨ Gravel Pits

**ALTERNATIVE C1**

Page 32 of 33  
 1 Inch=500 Feet  
 0 250 500 Feet



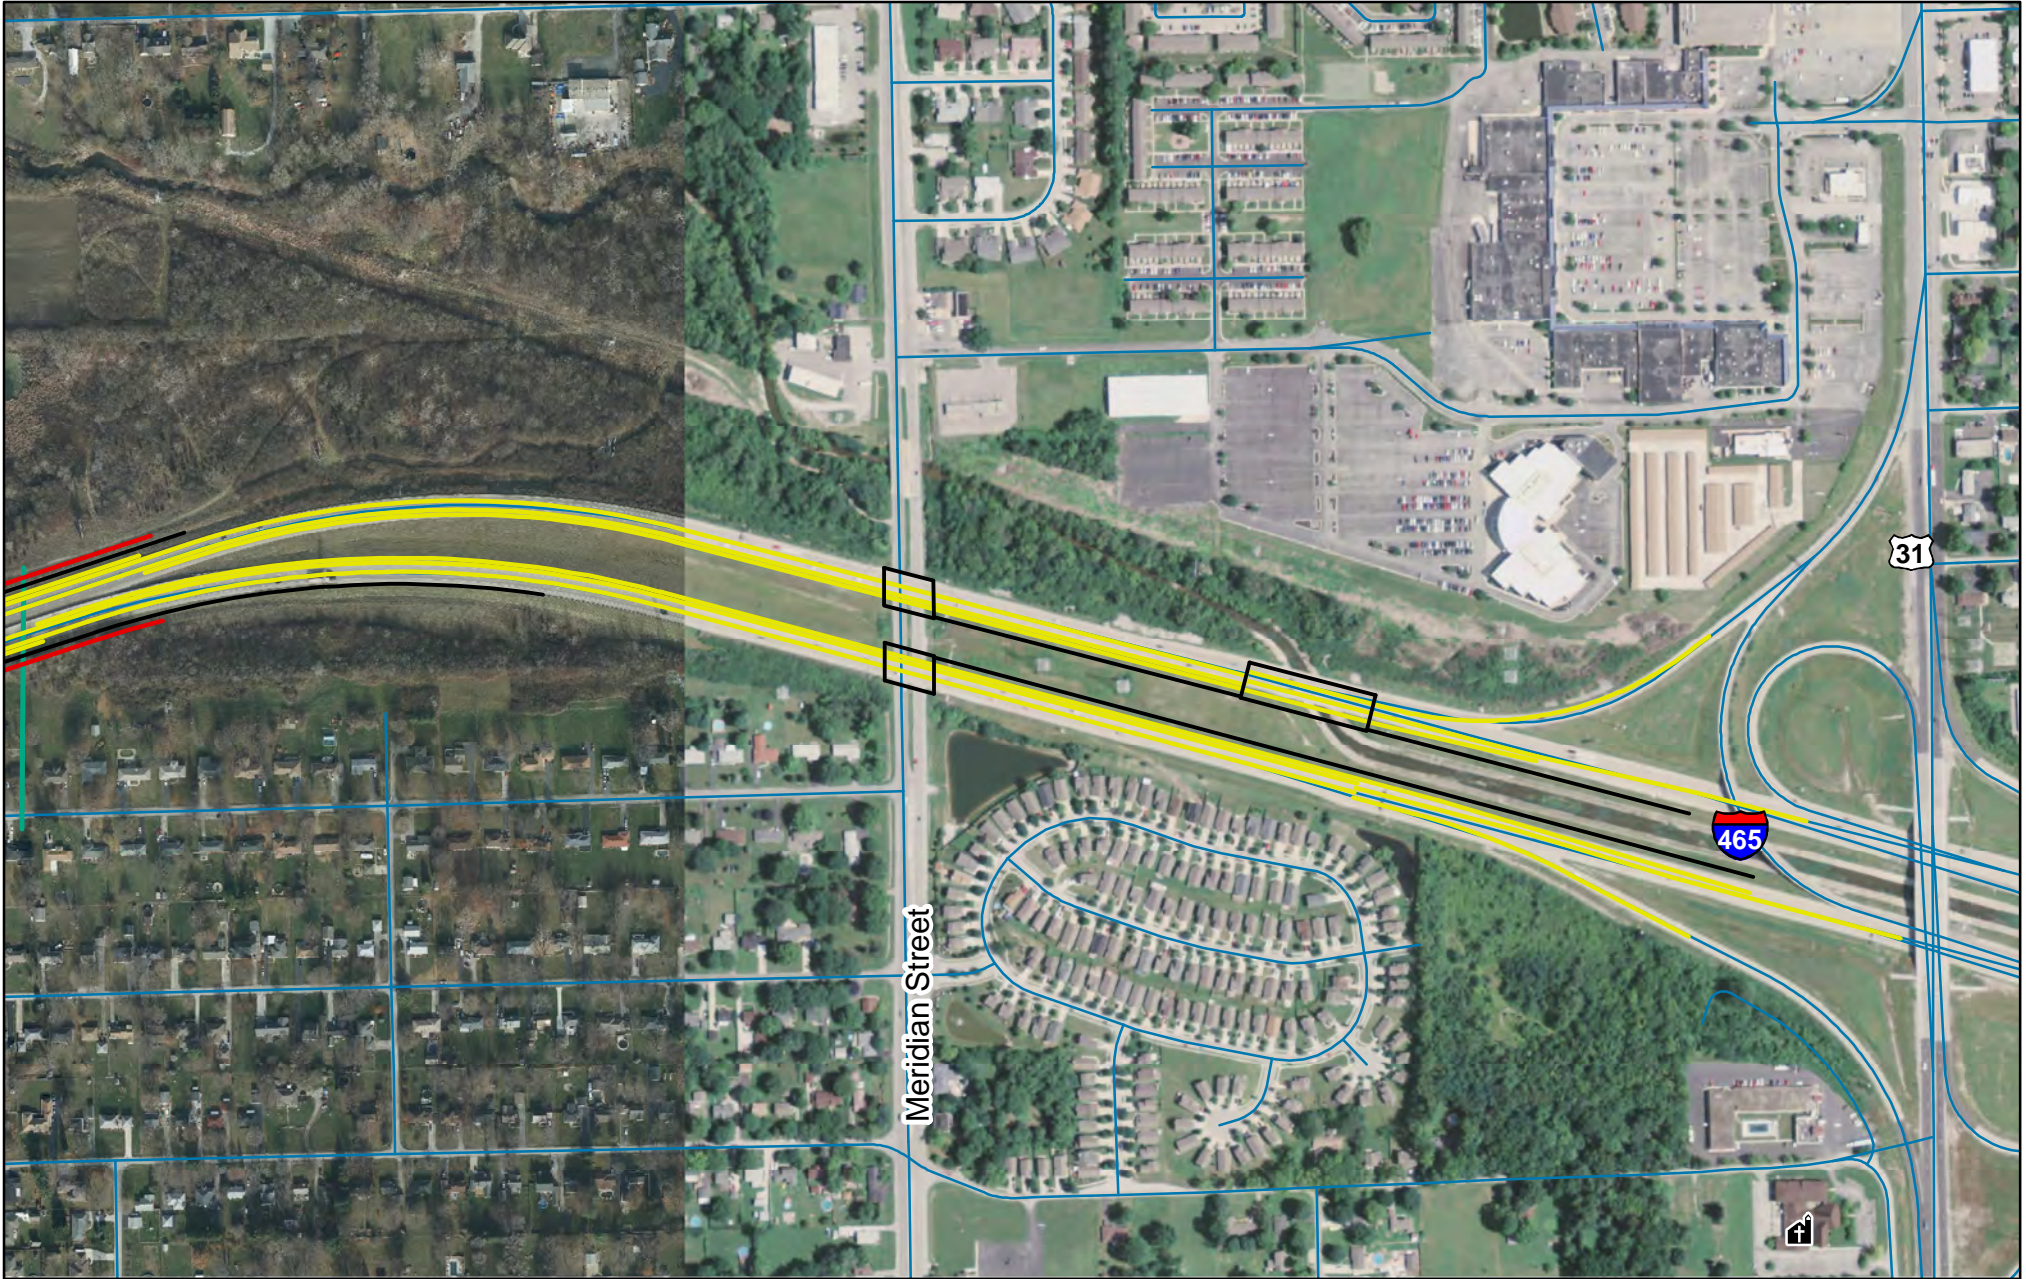

**Legend**

- × × × Roads Closed or Removed
- Driveways
- Bridges and Retaining Walls

- Centerlines
- Proposed Limited Access Right of Way
- Proposed Right of Way

- Subsection Line
- Match Lines

- †† Cemetery
- ⛪ Church
- 🏠 Fire Station
- ▨ Gravel Pits

**ALTERNATIVE C1**

Page 33 of 33  
 1 Inch=500 Feet  
 0 250 500 Feet