


DATE	REVISION

RECOMMENDED FOR APPROVAL	DESIGN ENGINEER	MM/DD/20YY	DATE
DESIGNED: ZLM	DRAWN: BAD		
CHECKED: CDH	CHECKED: PKW		

INDIANA
DEPARTMENT OF TRANSPORTATION

CROSS SECTIONS
LINE "Q"

HORIZONTAL SCALE	BRIDGE FILE
1" = 10'	N/A
VERTICAL SCALE	DESIGNATION
1" = 10'	1700135
SURVEY BOOK	SHEETS
N/A	1 of 241
CONTRACT	PROJECT
R-41529	1700135

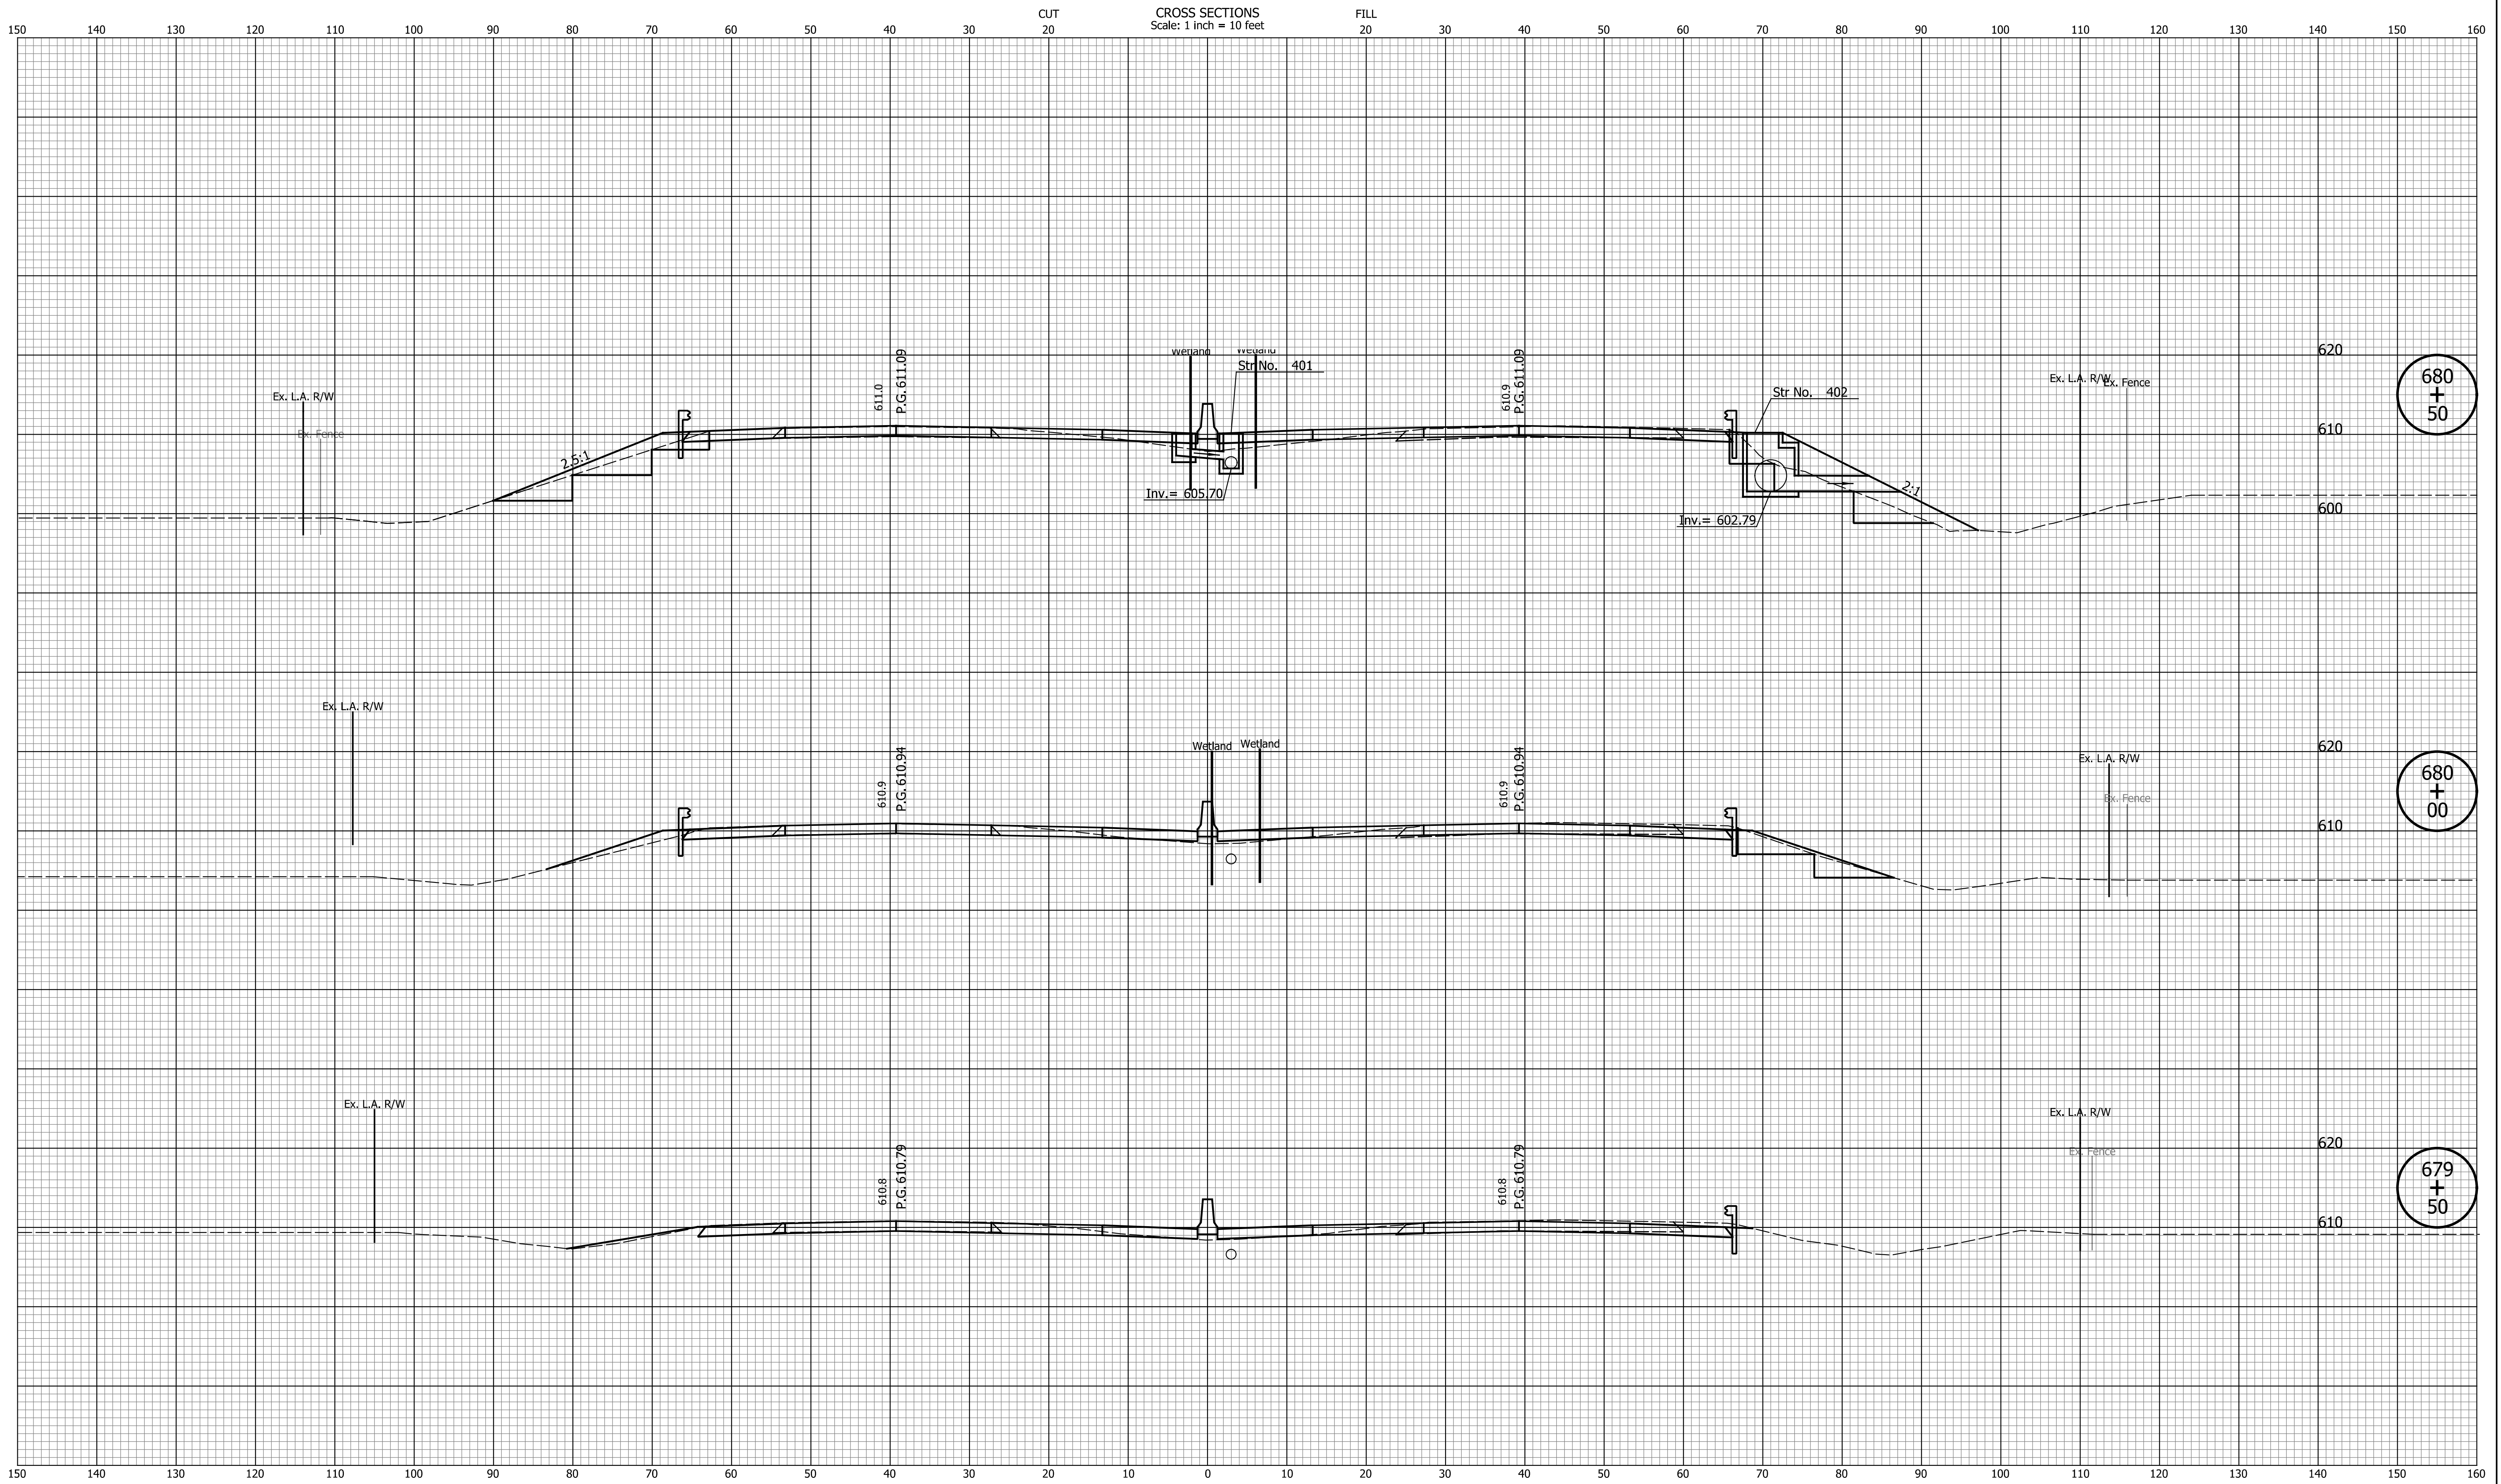

DATE	REVISION


RECOMMENDED FOR APPROVAL	DESIGN ENGINEER	MM/DD/20YY	DATE
DESIGNED: ZLM	DRAWN: BAD		
CHECKED: CDH	CHECKED: PKW		

INDIANA
DEPARTMENT OF TRANSPORTATION

**CROSS SECTIONS
LINE "Q"**

HORIZONTAL SCALE	BRIDGE FILE
1" = 10'	N/A
VERTICAL SCALE	DESIGNATION
1" = 10'	1700135
SURVEY BOOK	SHEETS
N/A	2 of 241
CONTRACT	PROJECT
R-41529	1700135

Indiana State

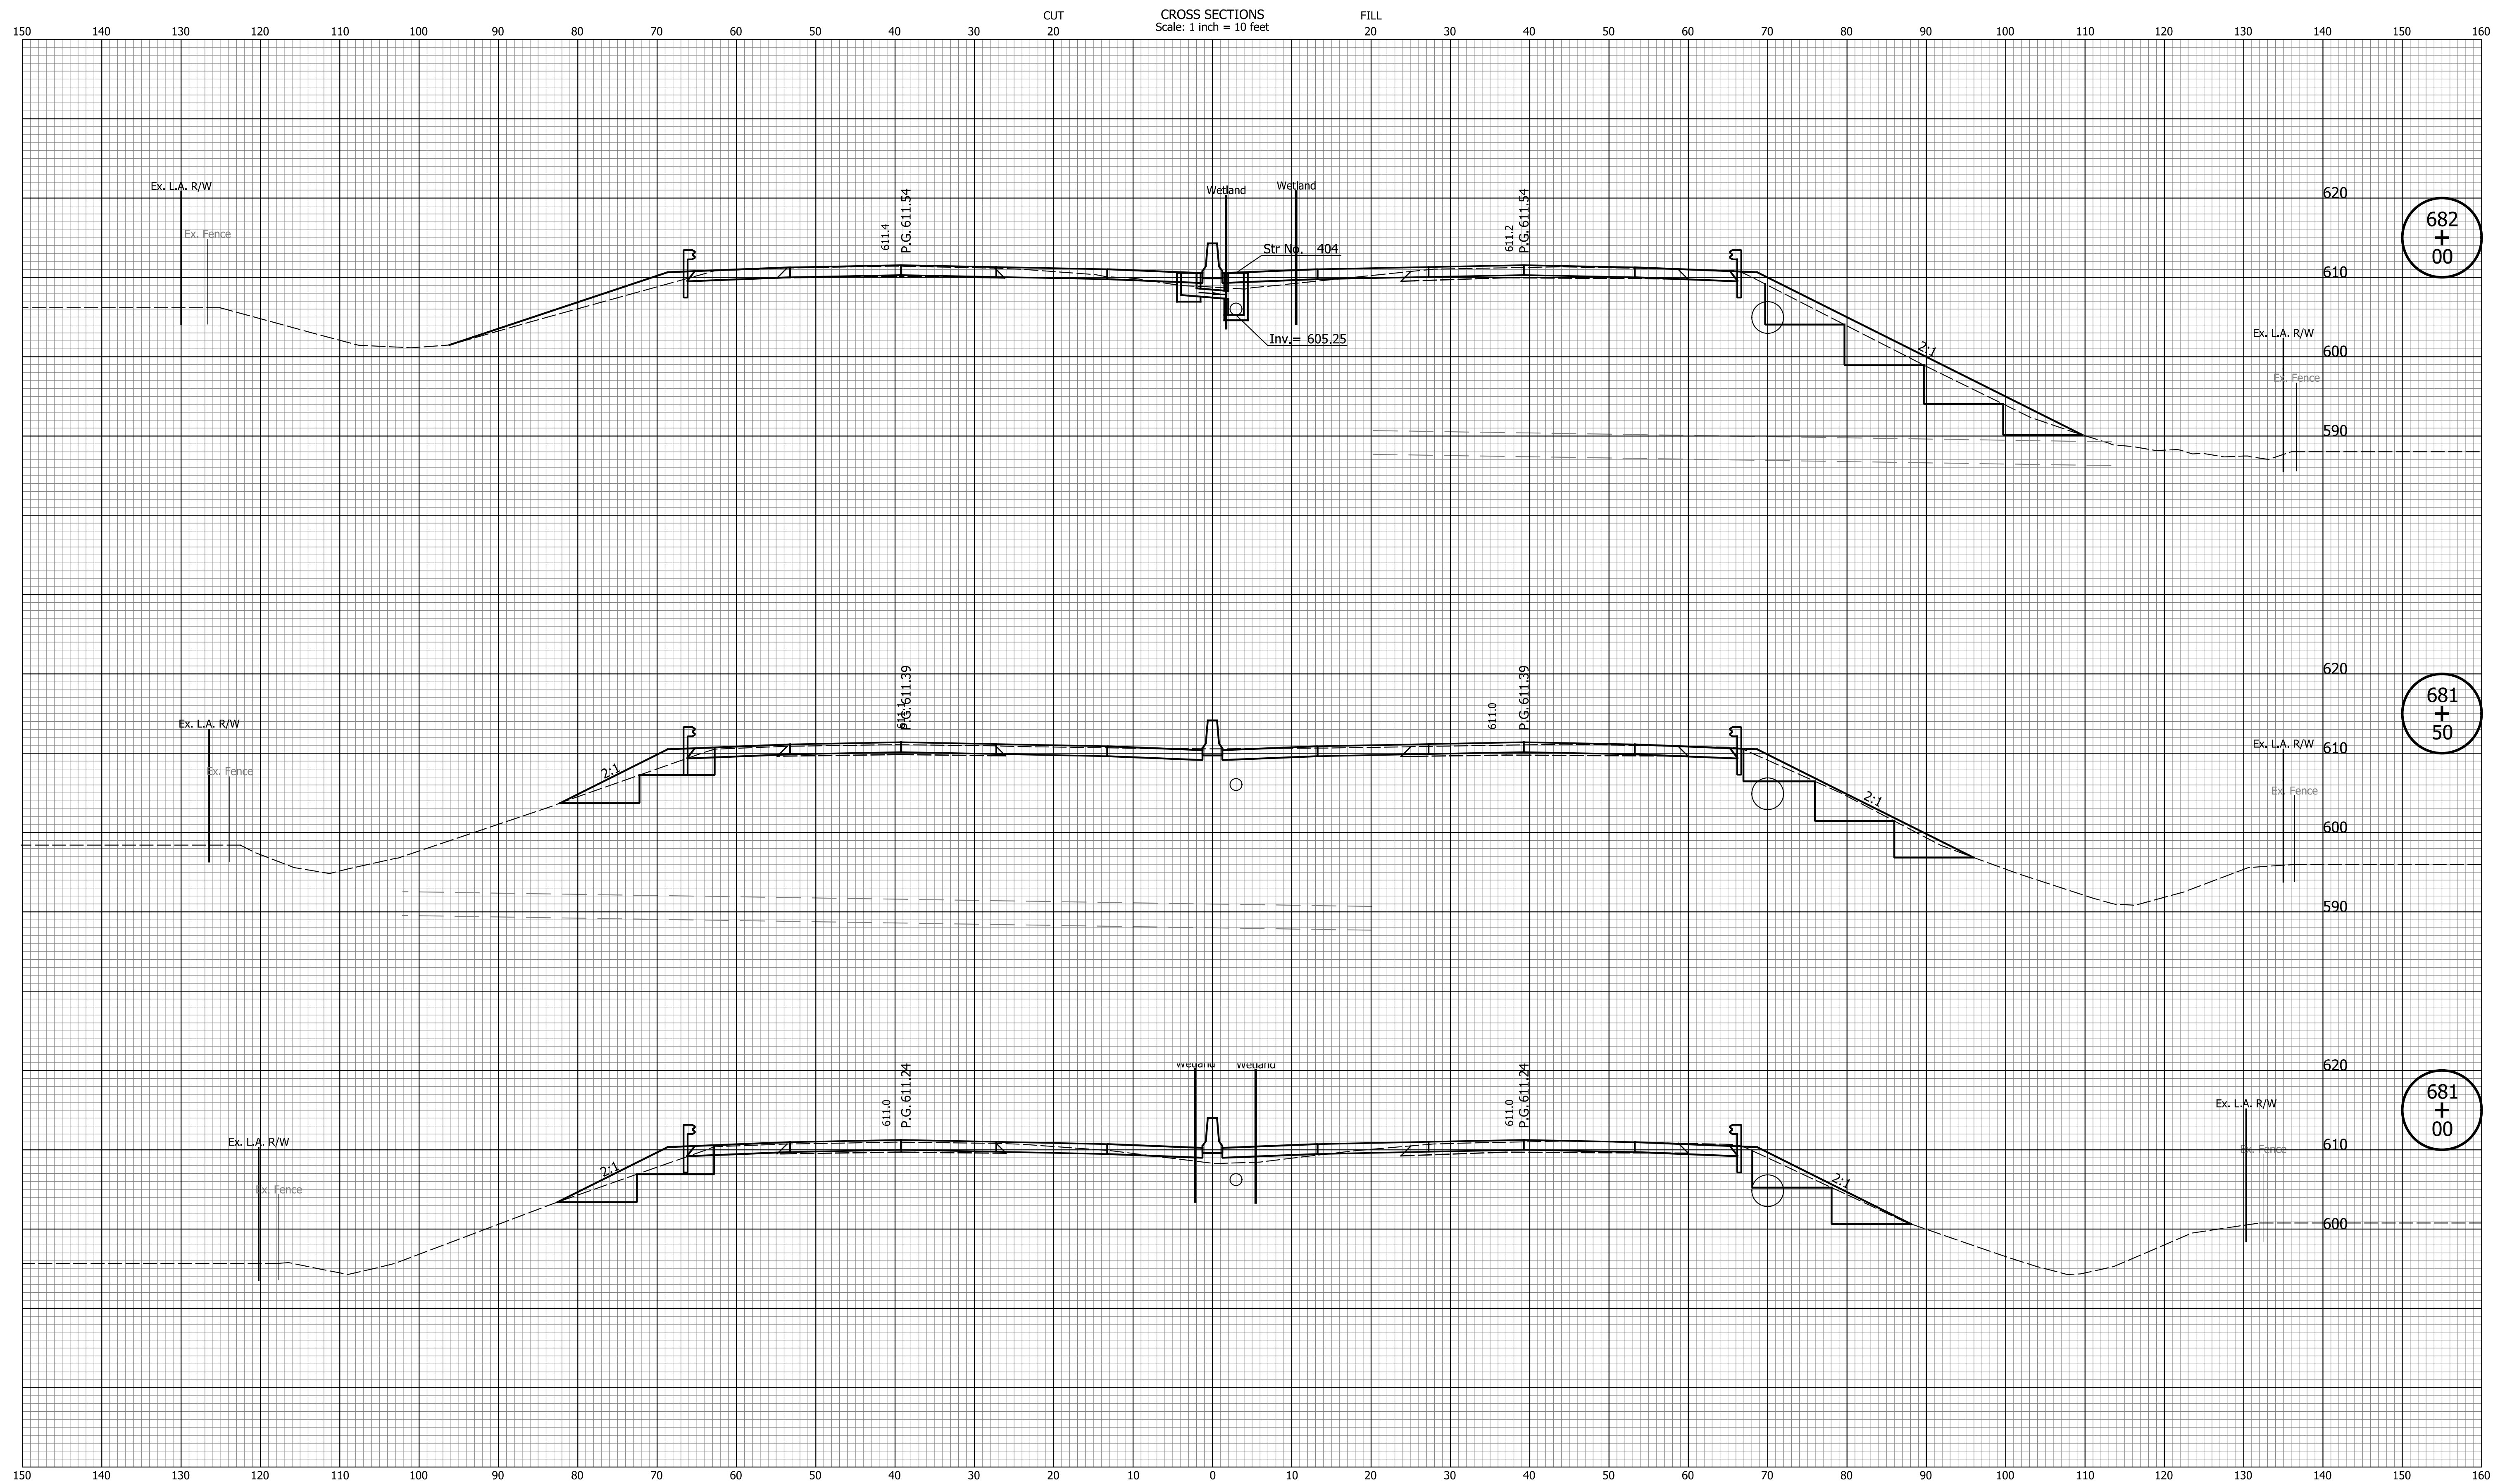

DATE	REVISION


RECOMMENDED FOR APPROVAL	DESIGN ENGINEER	MM/DD/20YY	DATE
DESIGNED: ZLM	DRAWN: BAD		
CHECKED: CDH	CHECKED: PKW		

INDIANA
DEPARTMENT OF TRANSPORTATION

CROSS SECTIONS
LINE "Q"

HORIZONTAL SCALE	BRIDGE FILE
1" = 10'	N/A
VERTICAL SCALE	DESIGNATION
1" = 10'	1700135
SURVEY BOOK	SHEETS
N/A	3 of 241
CONTRACT	PROJECT
R-41529	1700135

Indiana State Dept. of Transportation

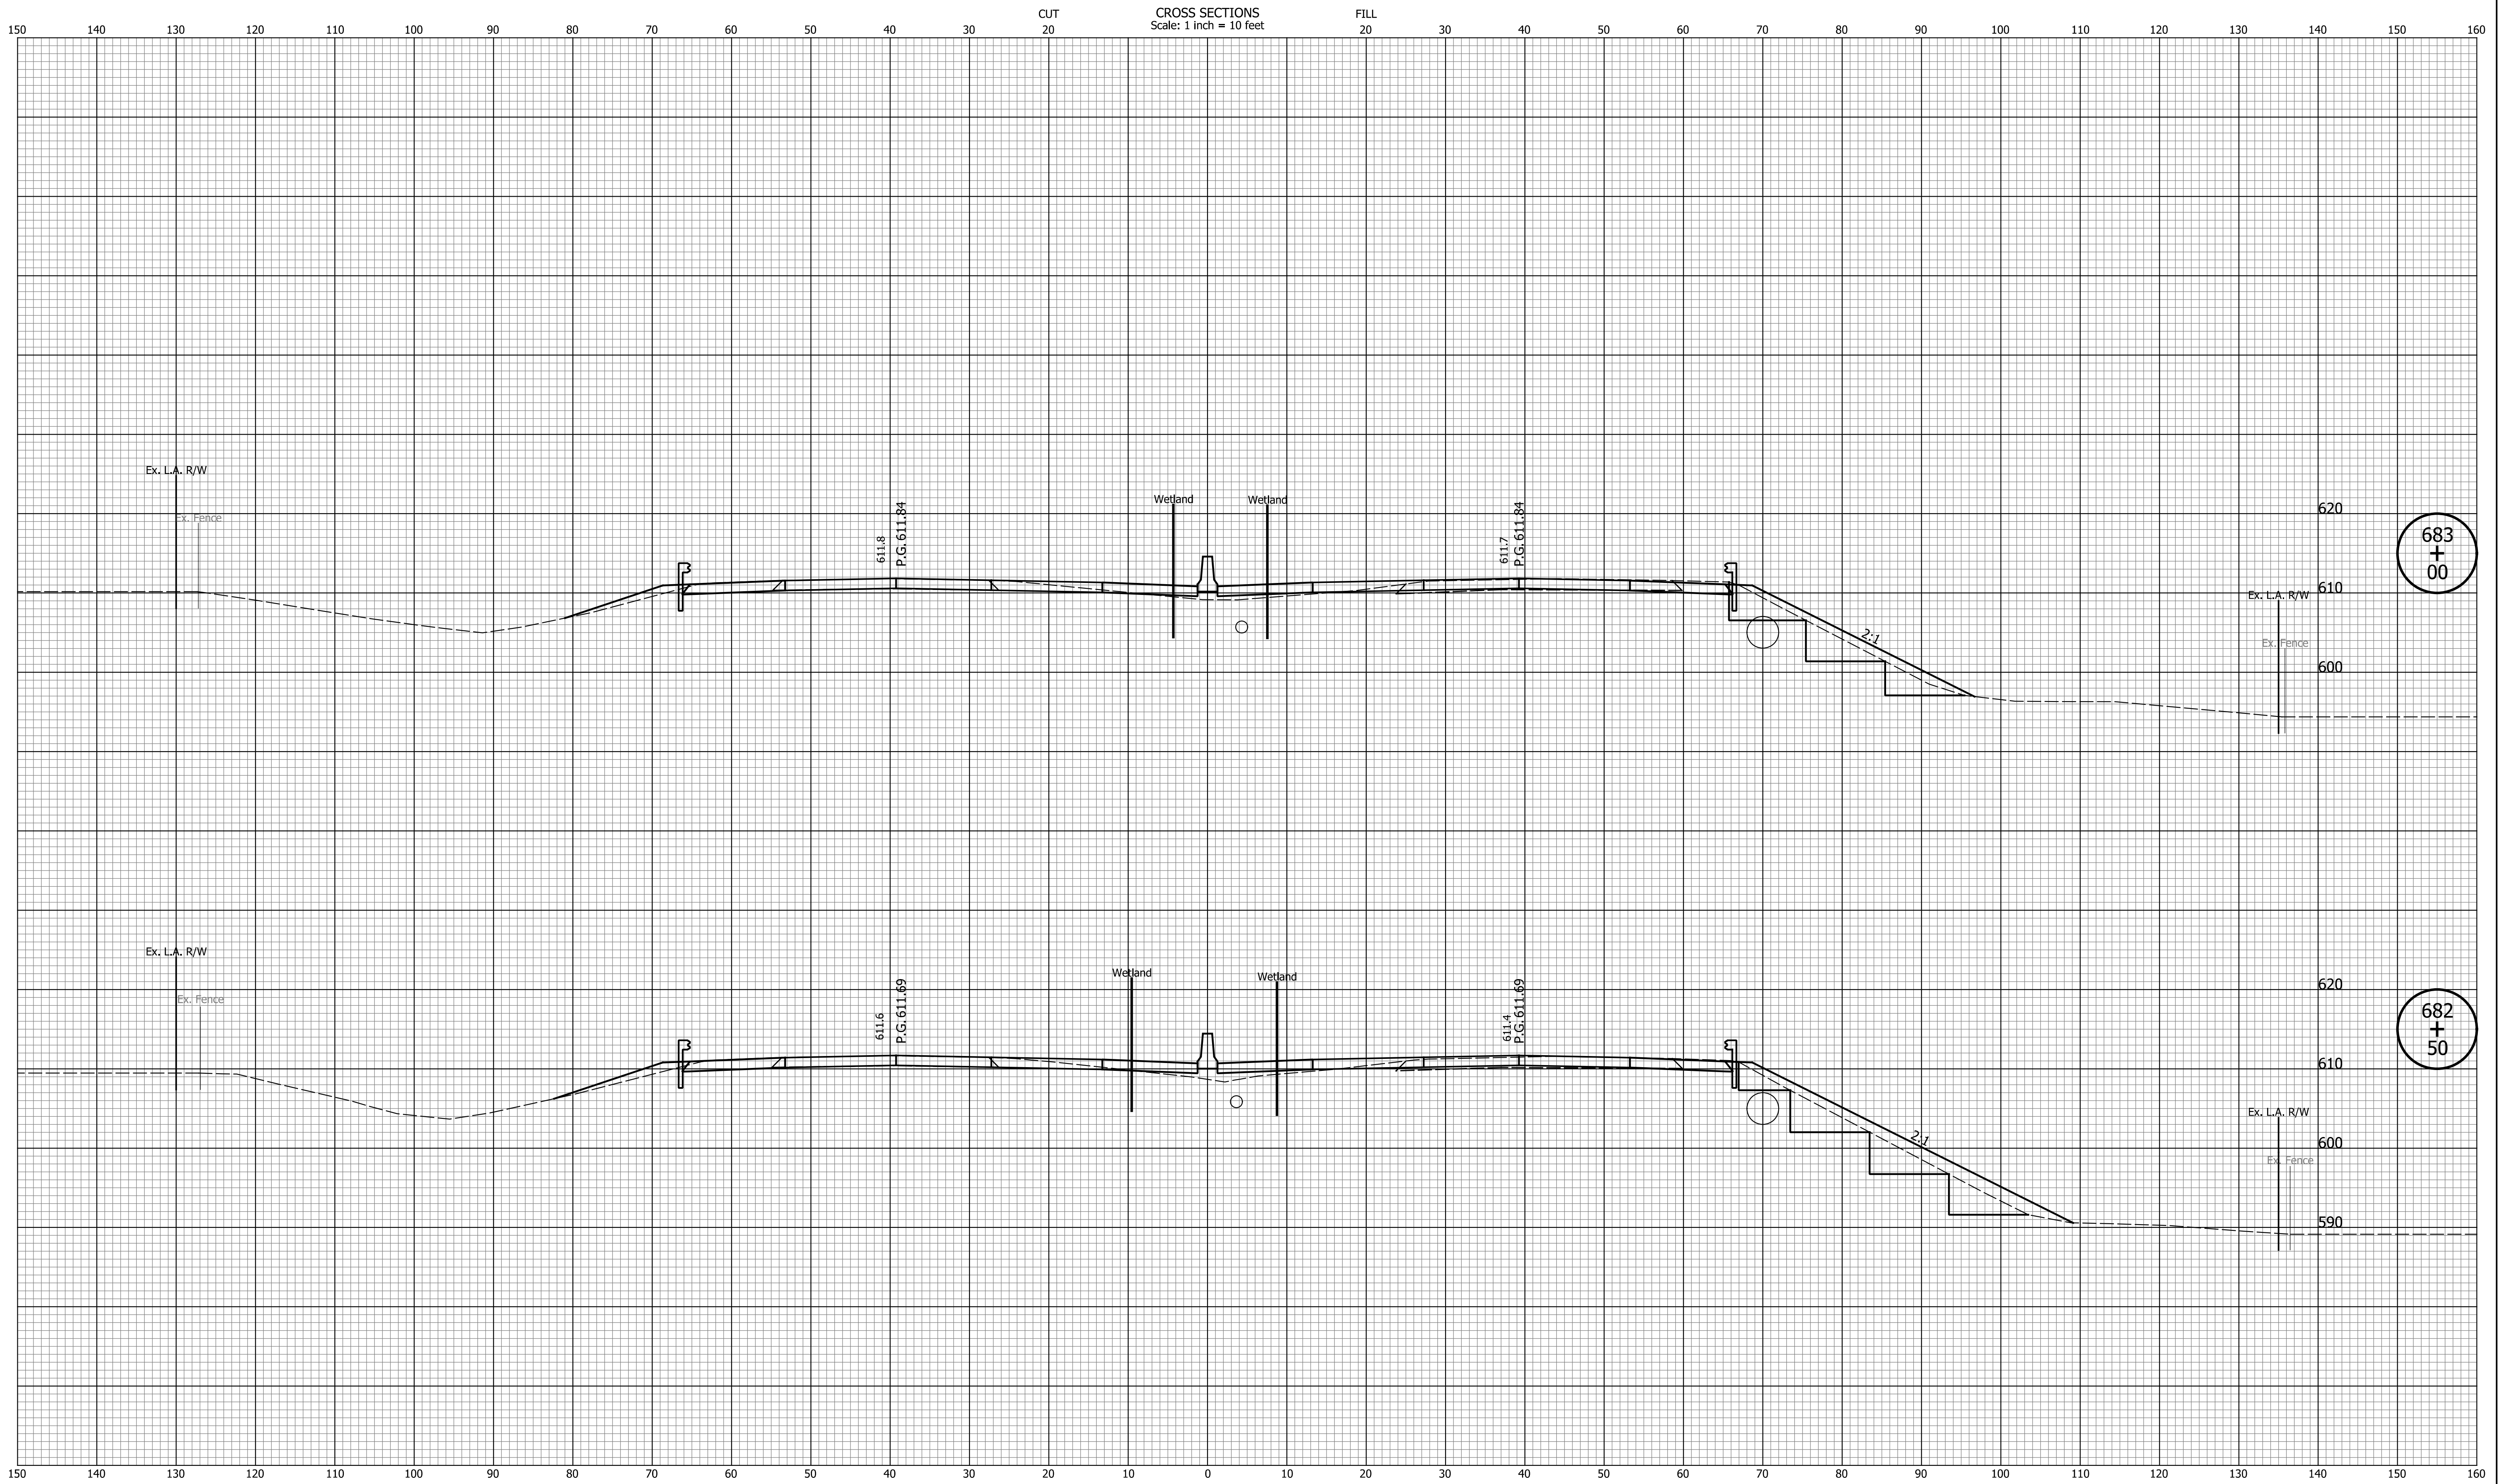


DATE	REVISION

RECOMMENDED FOR APPROVAL	DESIGN ENGINEER	MM/DD/20YY
DESIGNED: ZLM	DRAWN: BAD	DATE
CHECKED: CDH	CHECKED: PKW	

INDIANA DEPARTMENT OF TRANSPORTATION
CROSS SECTIONS LINE "Q"

HORIZONTAL SCALE 1" = 10'	BRIDGE FILE N/A
VERTICAL SCALE 1" = 10'	DESIGNATION 1700135
SURVEY BOOK N/A	SHEETS 4 of 241
CONTRACT R-41529	PROJECT 1700135

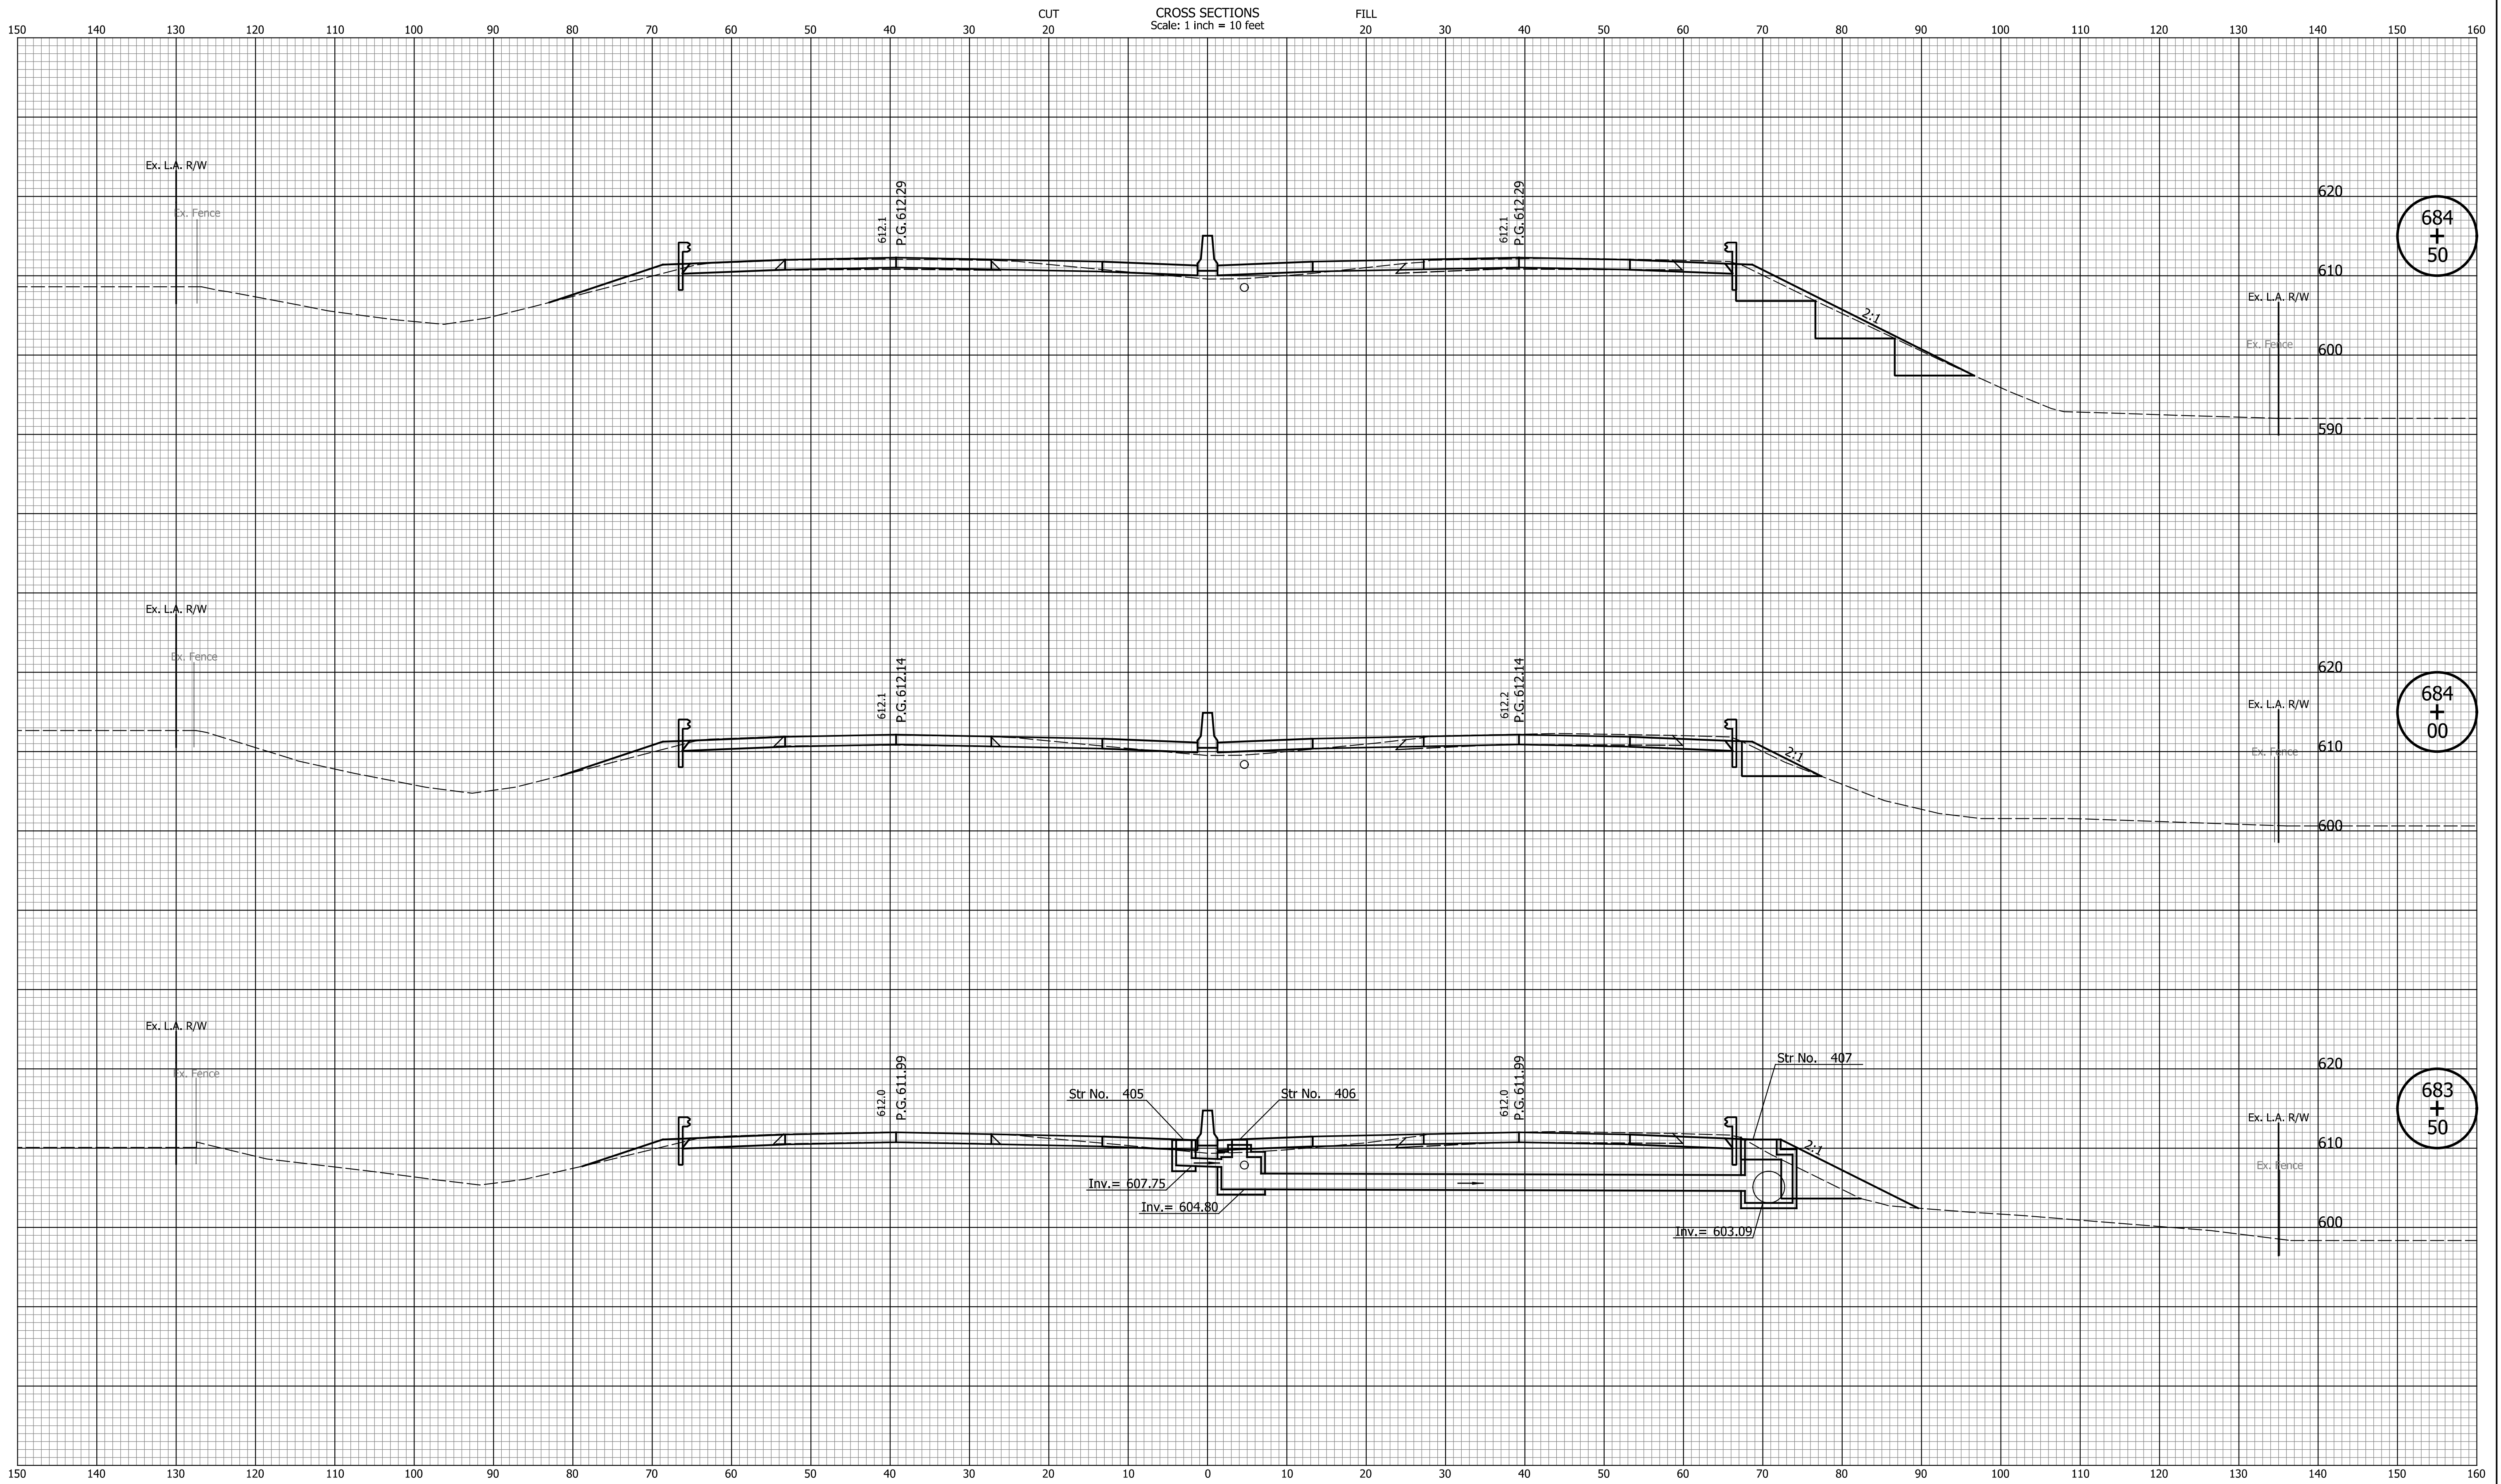

684
+
50

684
+
00

683
+
50


DATE	REVISION

RECOMMENDED FOR APPROVAL	DESIGN ENGINEER	MM/DD/20YY	DATE
DESIGNED: ZLM	DRAWN: BAD		
CHECKED: CDH	CHECKED: PKW		

INDIANA
DEPARTMENT OF TRANSPORTATION

CROSS SECTIONS
LINE "Q"

HORIZONTAL SCALE	BRIDGE FILE
1" = 10'	N/A
VERTICAL SCALE	DESIGNATION
1" = 10'	1700135
SURVEY BOOK	SHEETS
N/A	5 of 241
CONTRACT	PROJECT
R-41529	1700135

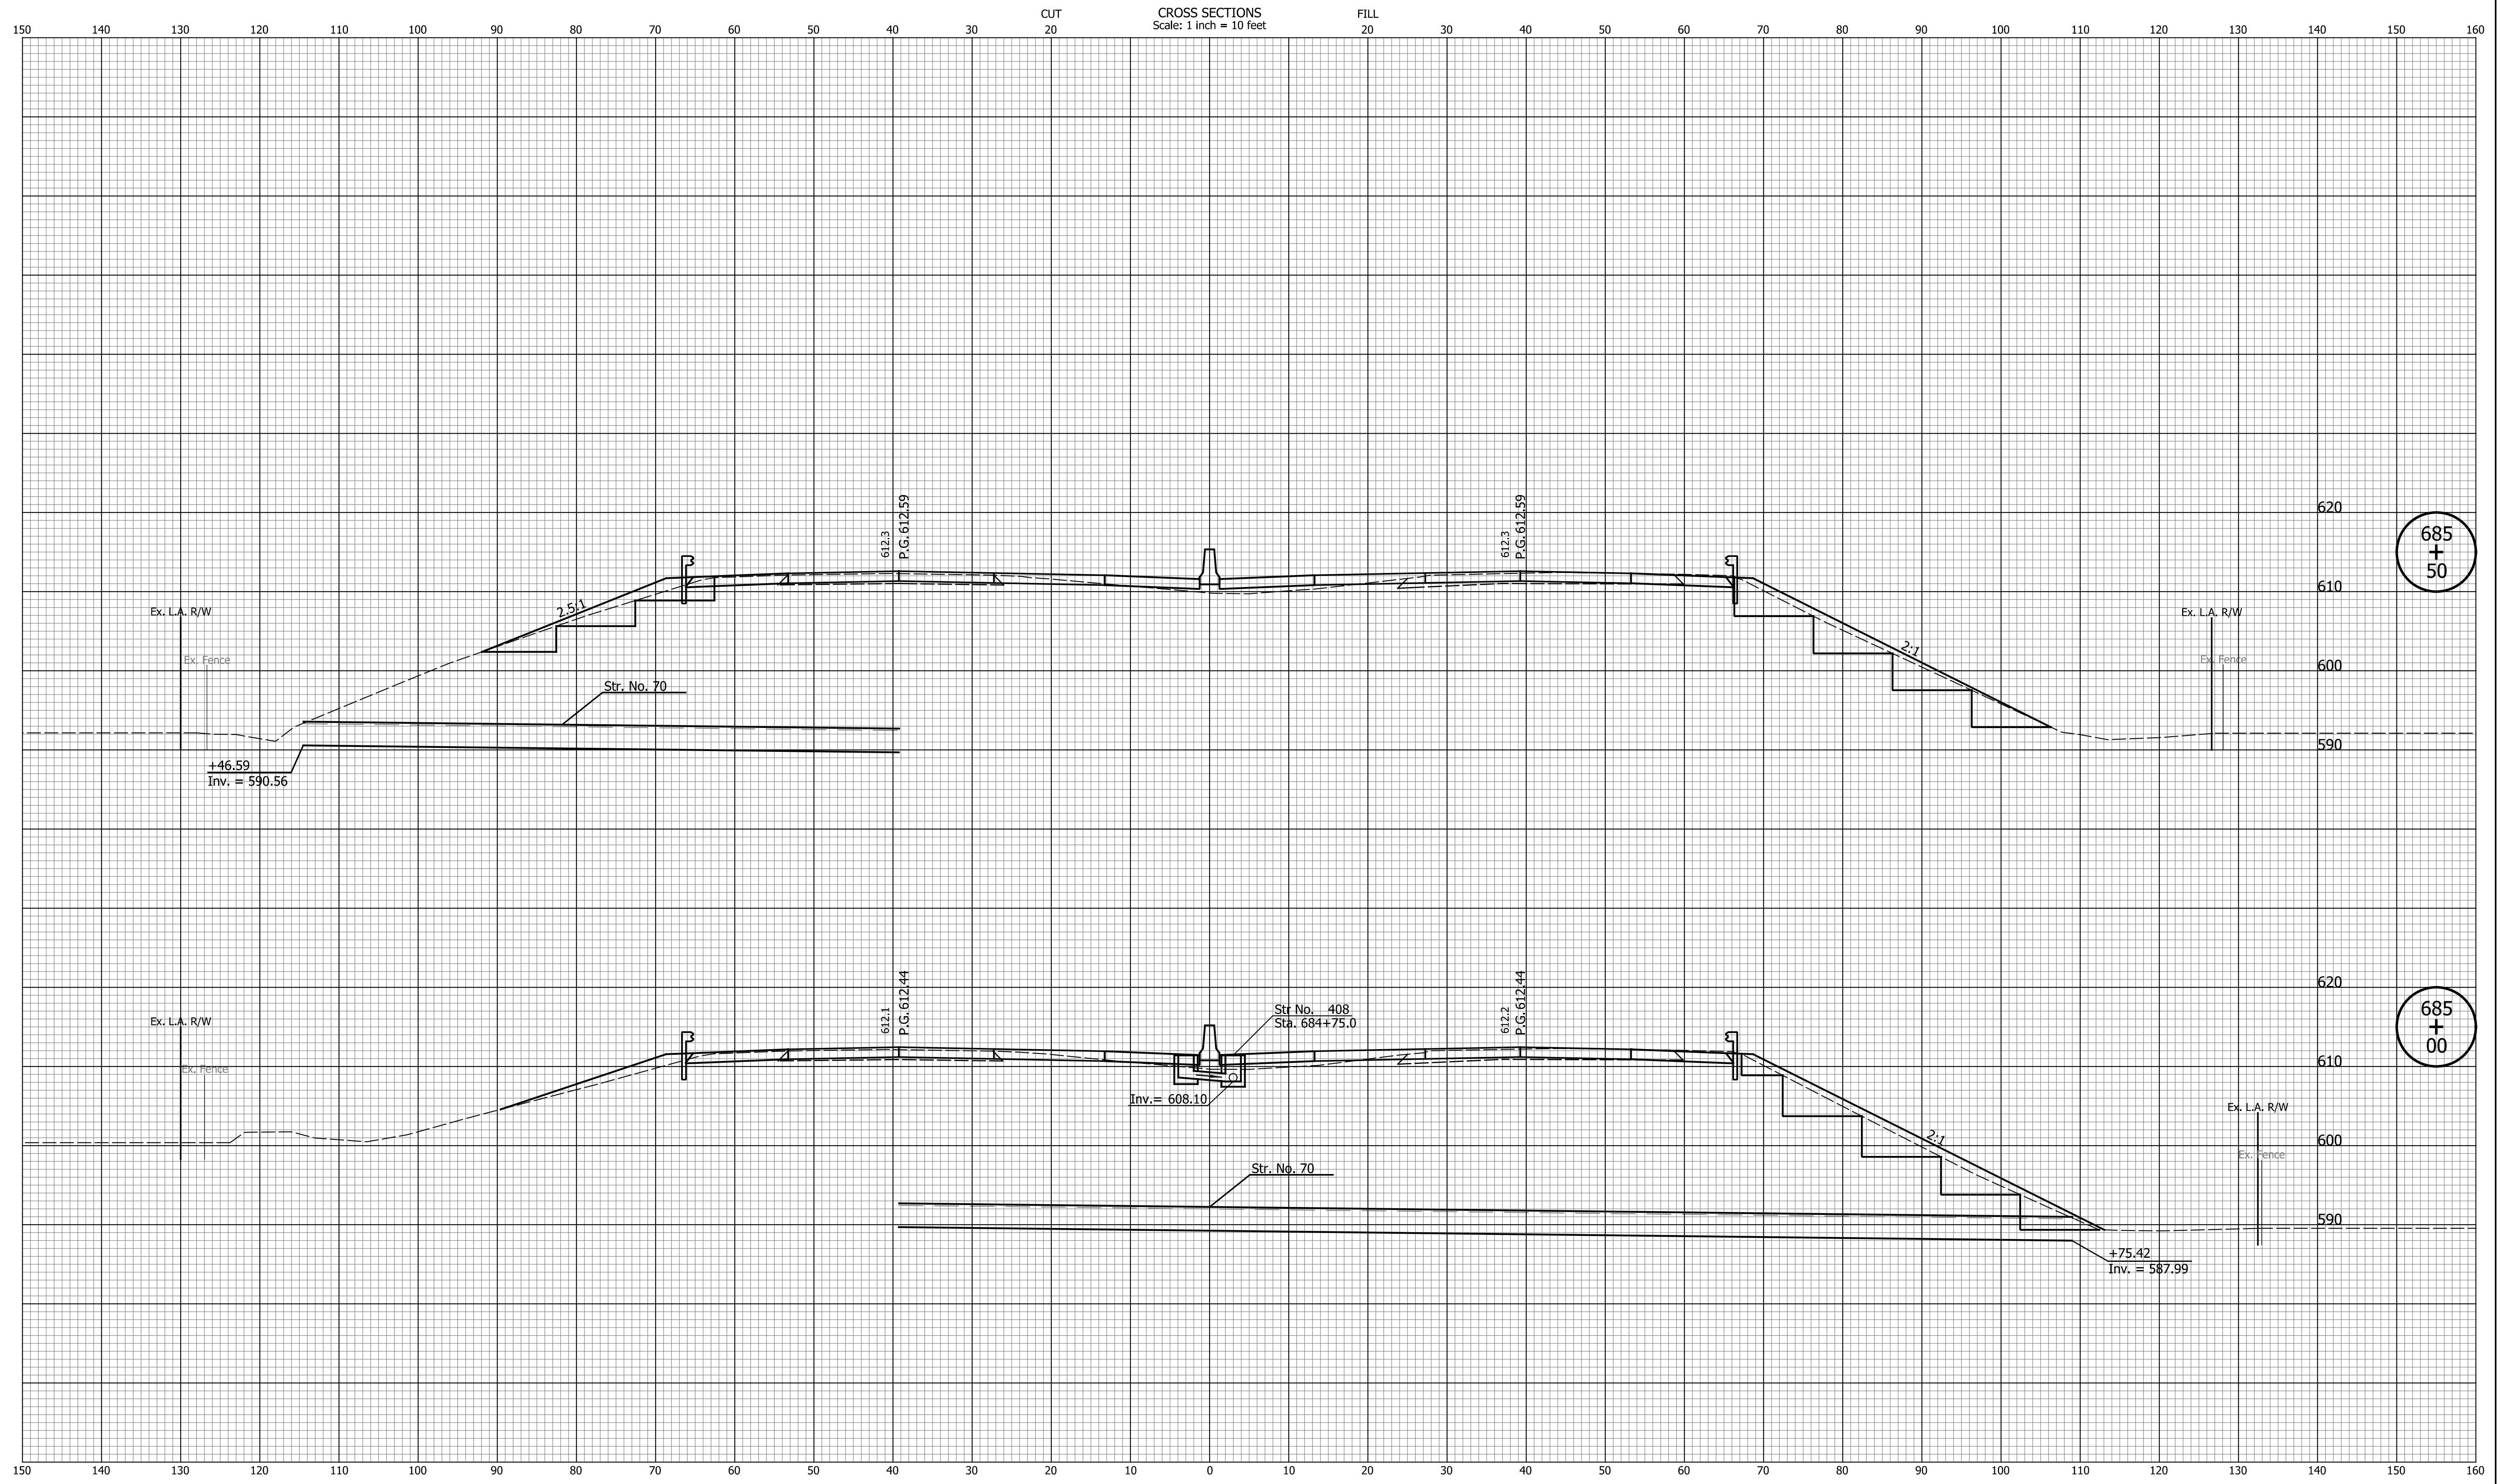

DATE	REVISION


RECOMMENDED FOR APPROVAL	DESIGN ENGINEER	MM/DD/20YY
DESIGNED: ZLM	DRAWN: BAD	DATE
CHECKED: CDH	CHECKED: PKW	

**INDIANA
DEPARTMENT OF TRANSPORTATION**

**CROSS SECTIONS
LINE "Q"**

HORIZONTAL SCALE 1" = 10'	BRIDGE FILE N/A
VERTICAL SCALE 1" = 10'	DESIGNATION 1700135
SURVEY BOOK N/A	SHEETS 6 of 241
CONTRACT R-41529	PROJECT 1700135

Indiana State

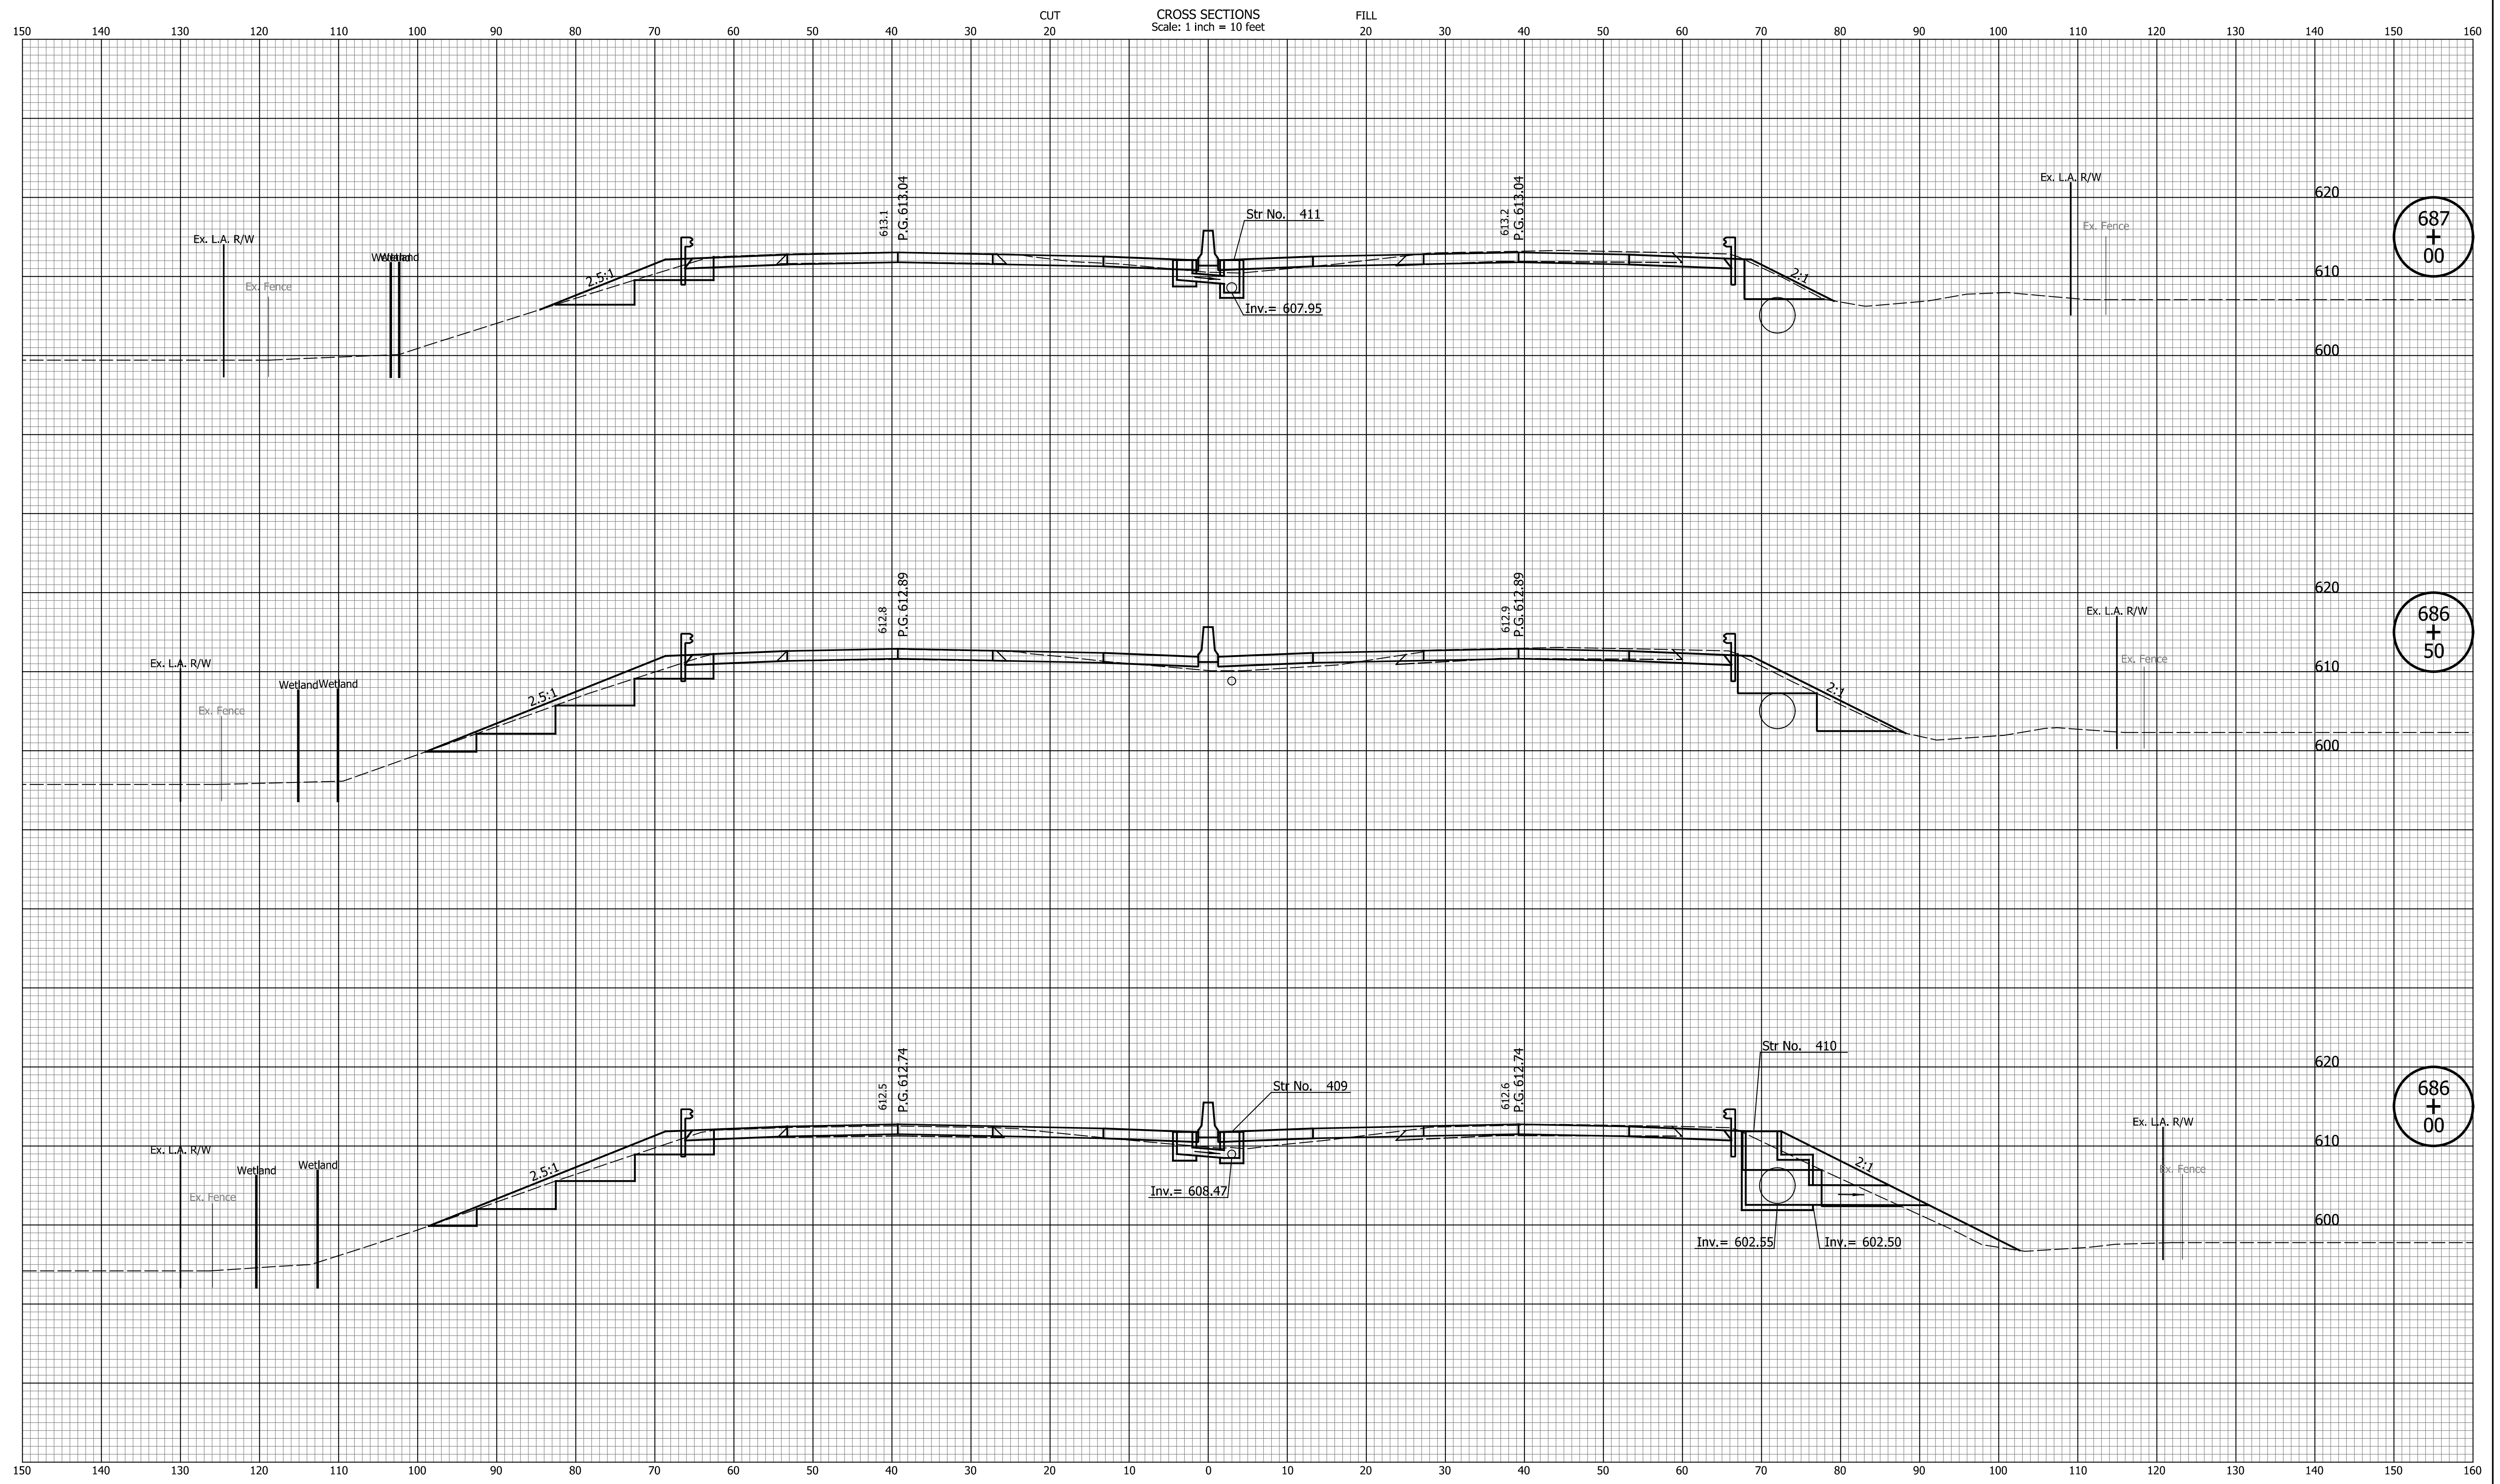

DATE	REVISION


RECOMMENDED FOR APPROVAL	DESIGN ENGINEER	MM/DD/20YY	DATE
DESIGNED: ZLM	DRAWN: BAD		
CHECKED: CDH	CHECKED: PKW		

INDIANA
DEPARTMENT OF TRANSPORTATION

**CROSS SECTIONS
LINE "Q"**

HORIZONTAL SCALE	BRIDGE FILE
1" = 10'	N/A
VERTICAL SCALE	DESIGNATION
1" = 10'	1700135
SURVEY BOOK	SHEETS
N/A	7 of 241
CONTRACT	PROJECT
R-41529	1700135

Indiana State

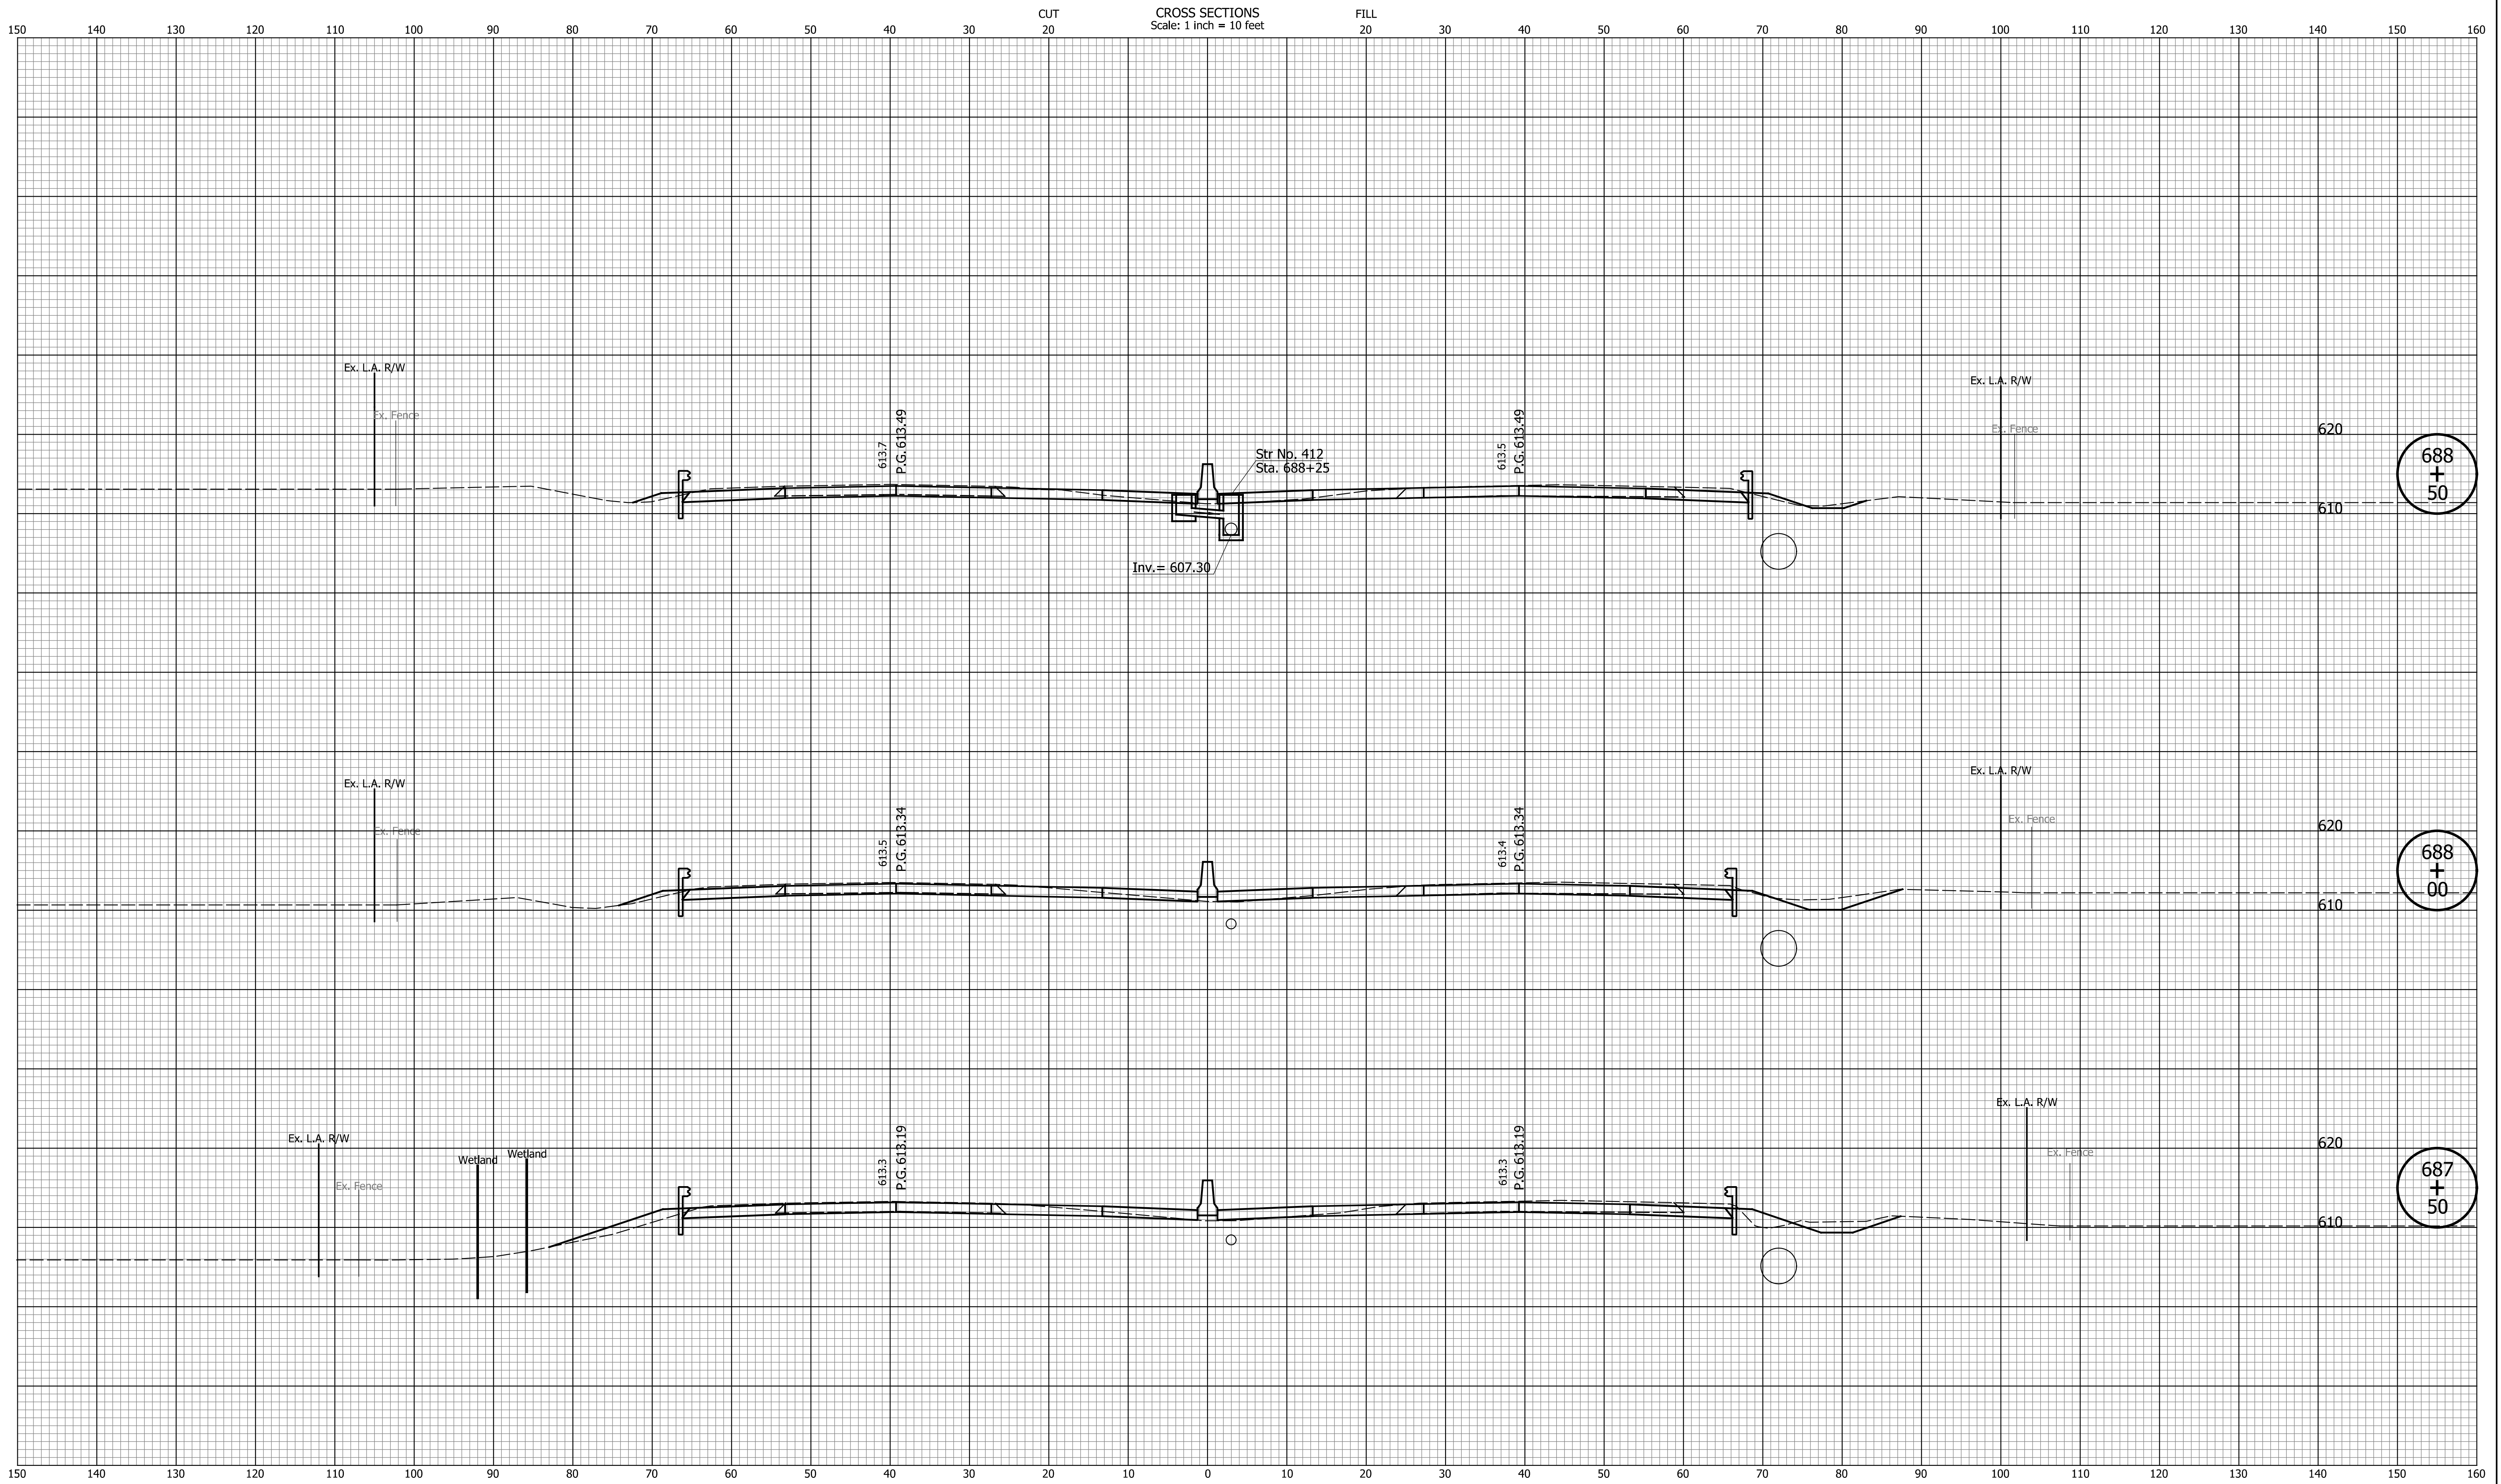


DATE	REVISION

RECOMMENDED FOR APPROVAL	DESIGN ENGINEER	MM/DD/20YY
DESIGNED: ZLM	DRAWN: BAD	DATE
CHECKED: CDH	CHECKED: PKW	

INDIANA
DEPARTMENT OF TRANSPORTATION

CROSS SECTIONS
LINE "Q"

HORIZONTAL SCALE	BRIDGE FILE
1" = 10'	N/A
VERTICAL SCALE	DESIGNATION
1" = 10'	1700135
SURVEY BOOK	SHEETS
N/A	8 of 241
CONTRACT	PROJECT
R-41529	1700135

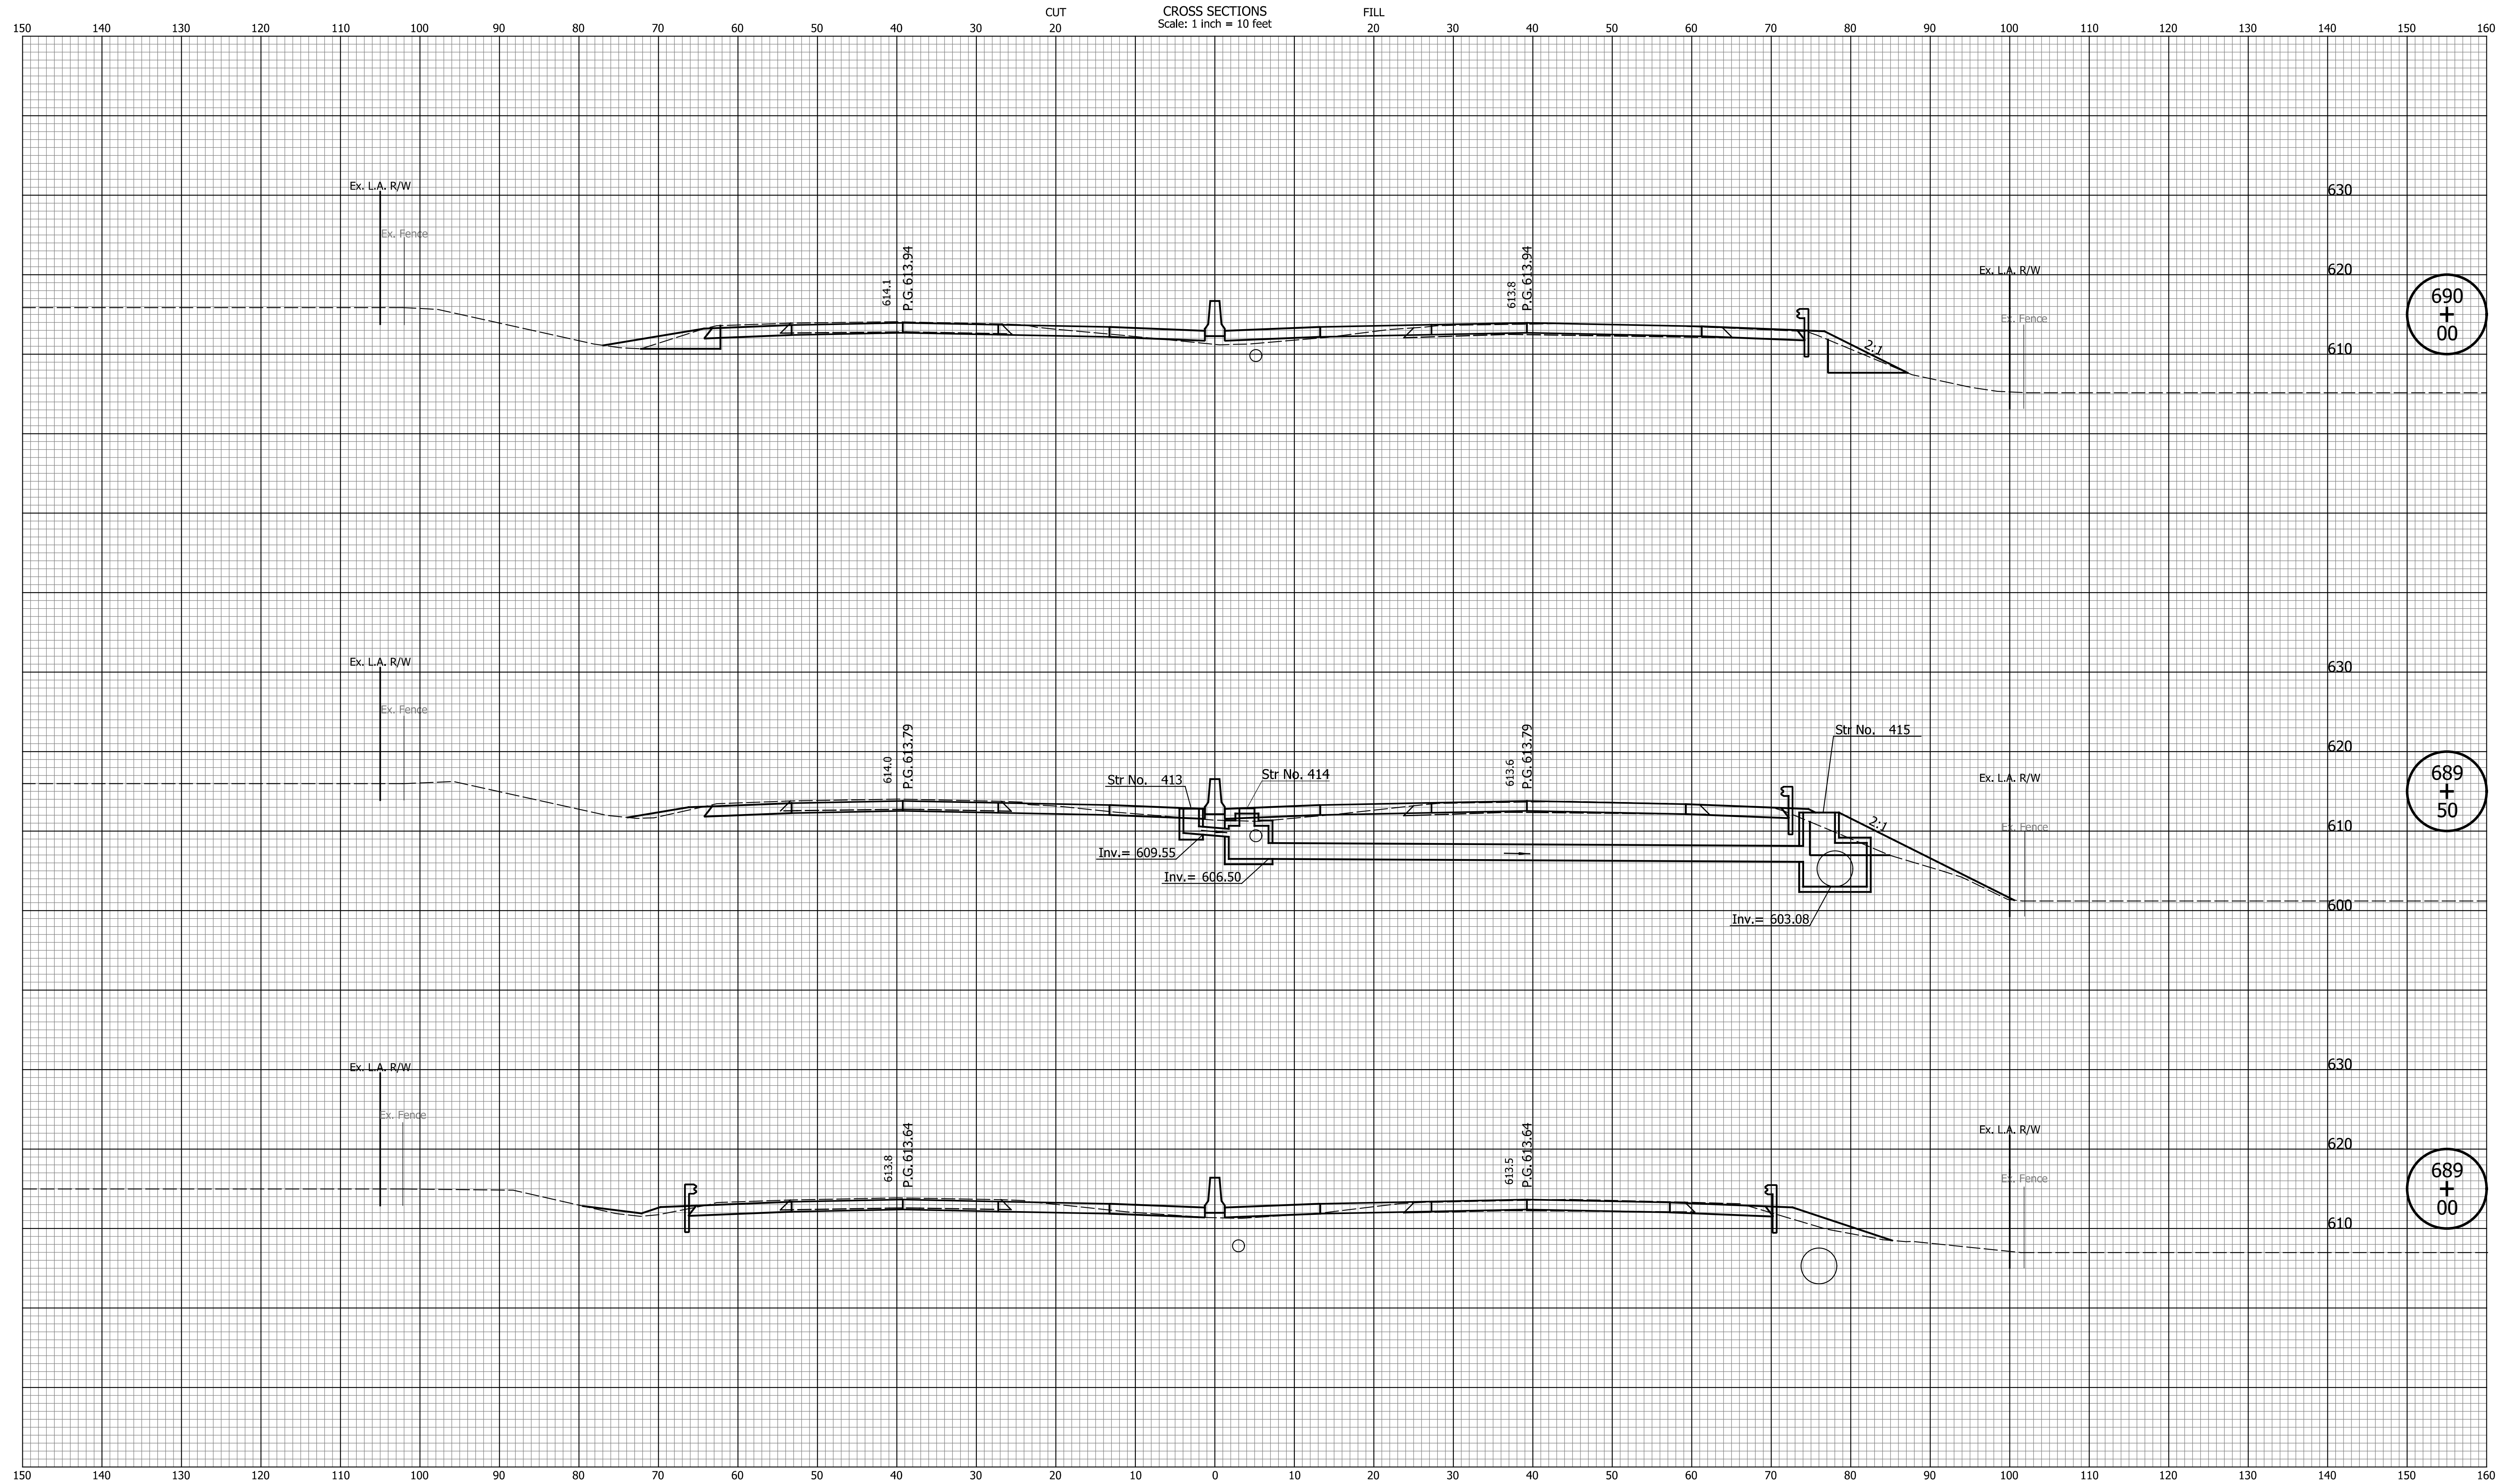

690
+
00

689
+
50

689
+
00

DATE	REVISION


RECOMMENDED FOR APPROVAL	DESIGN ENGINEER	MM/DD/20YY
DESIGNED: <u>ZLM</u>	DRAWN: <u>BAD</u>	
CHECKED: <u>CDH</u>	CHECKED: <u>PKW</u>	

INDIANA
DEPARTMENT OF TRANSPORTATION

**CROSS SECTIONS
LINE "Q"**

HORIZONTAL SCALE	BRIDGE FILE
1" = 10'	N/A
VERTICAL SCALE	DESIGNATION
1" = 10'	1700135
SURVEY BOOK	SHEETS
N/A	9 of 241
CONTRACT	PROJECT
R-41529	1700135

I:\a\c\p\c\p\Indiana_State.tbl

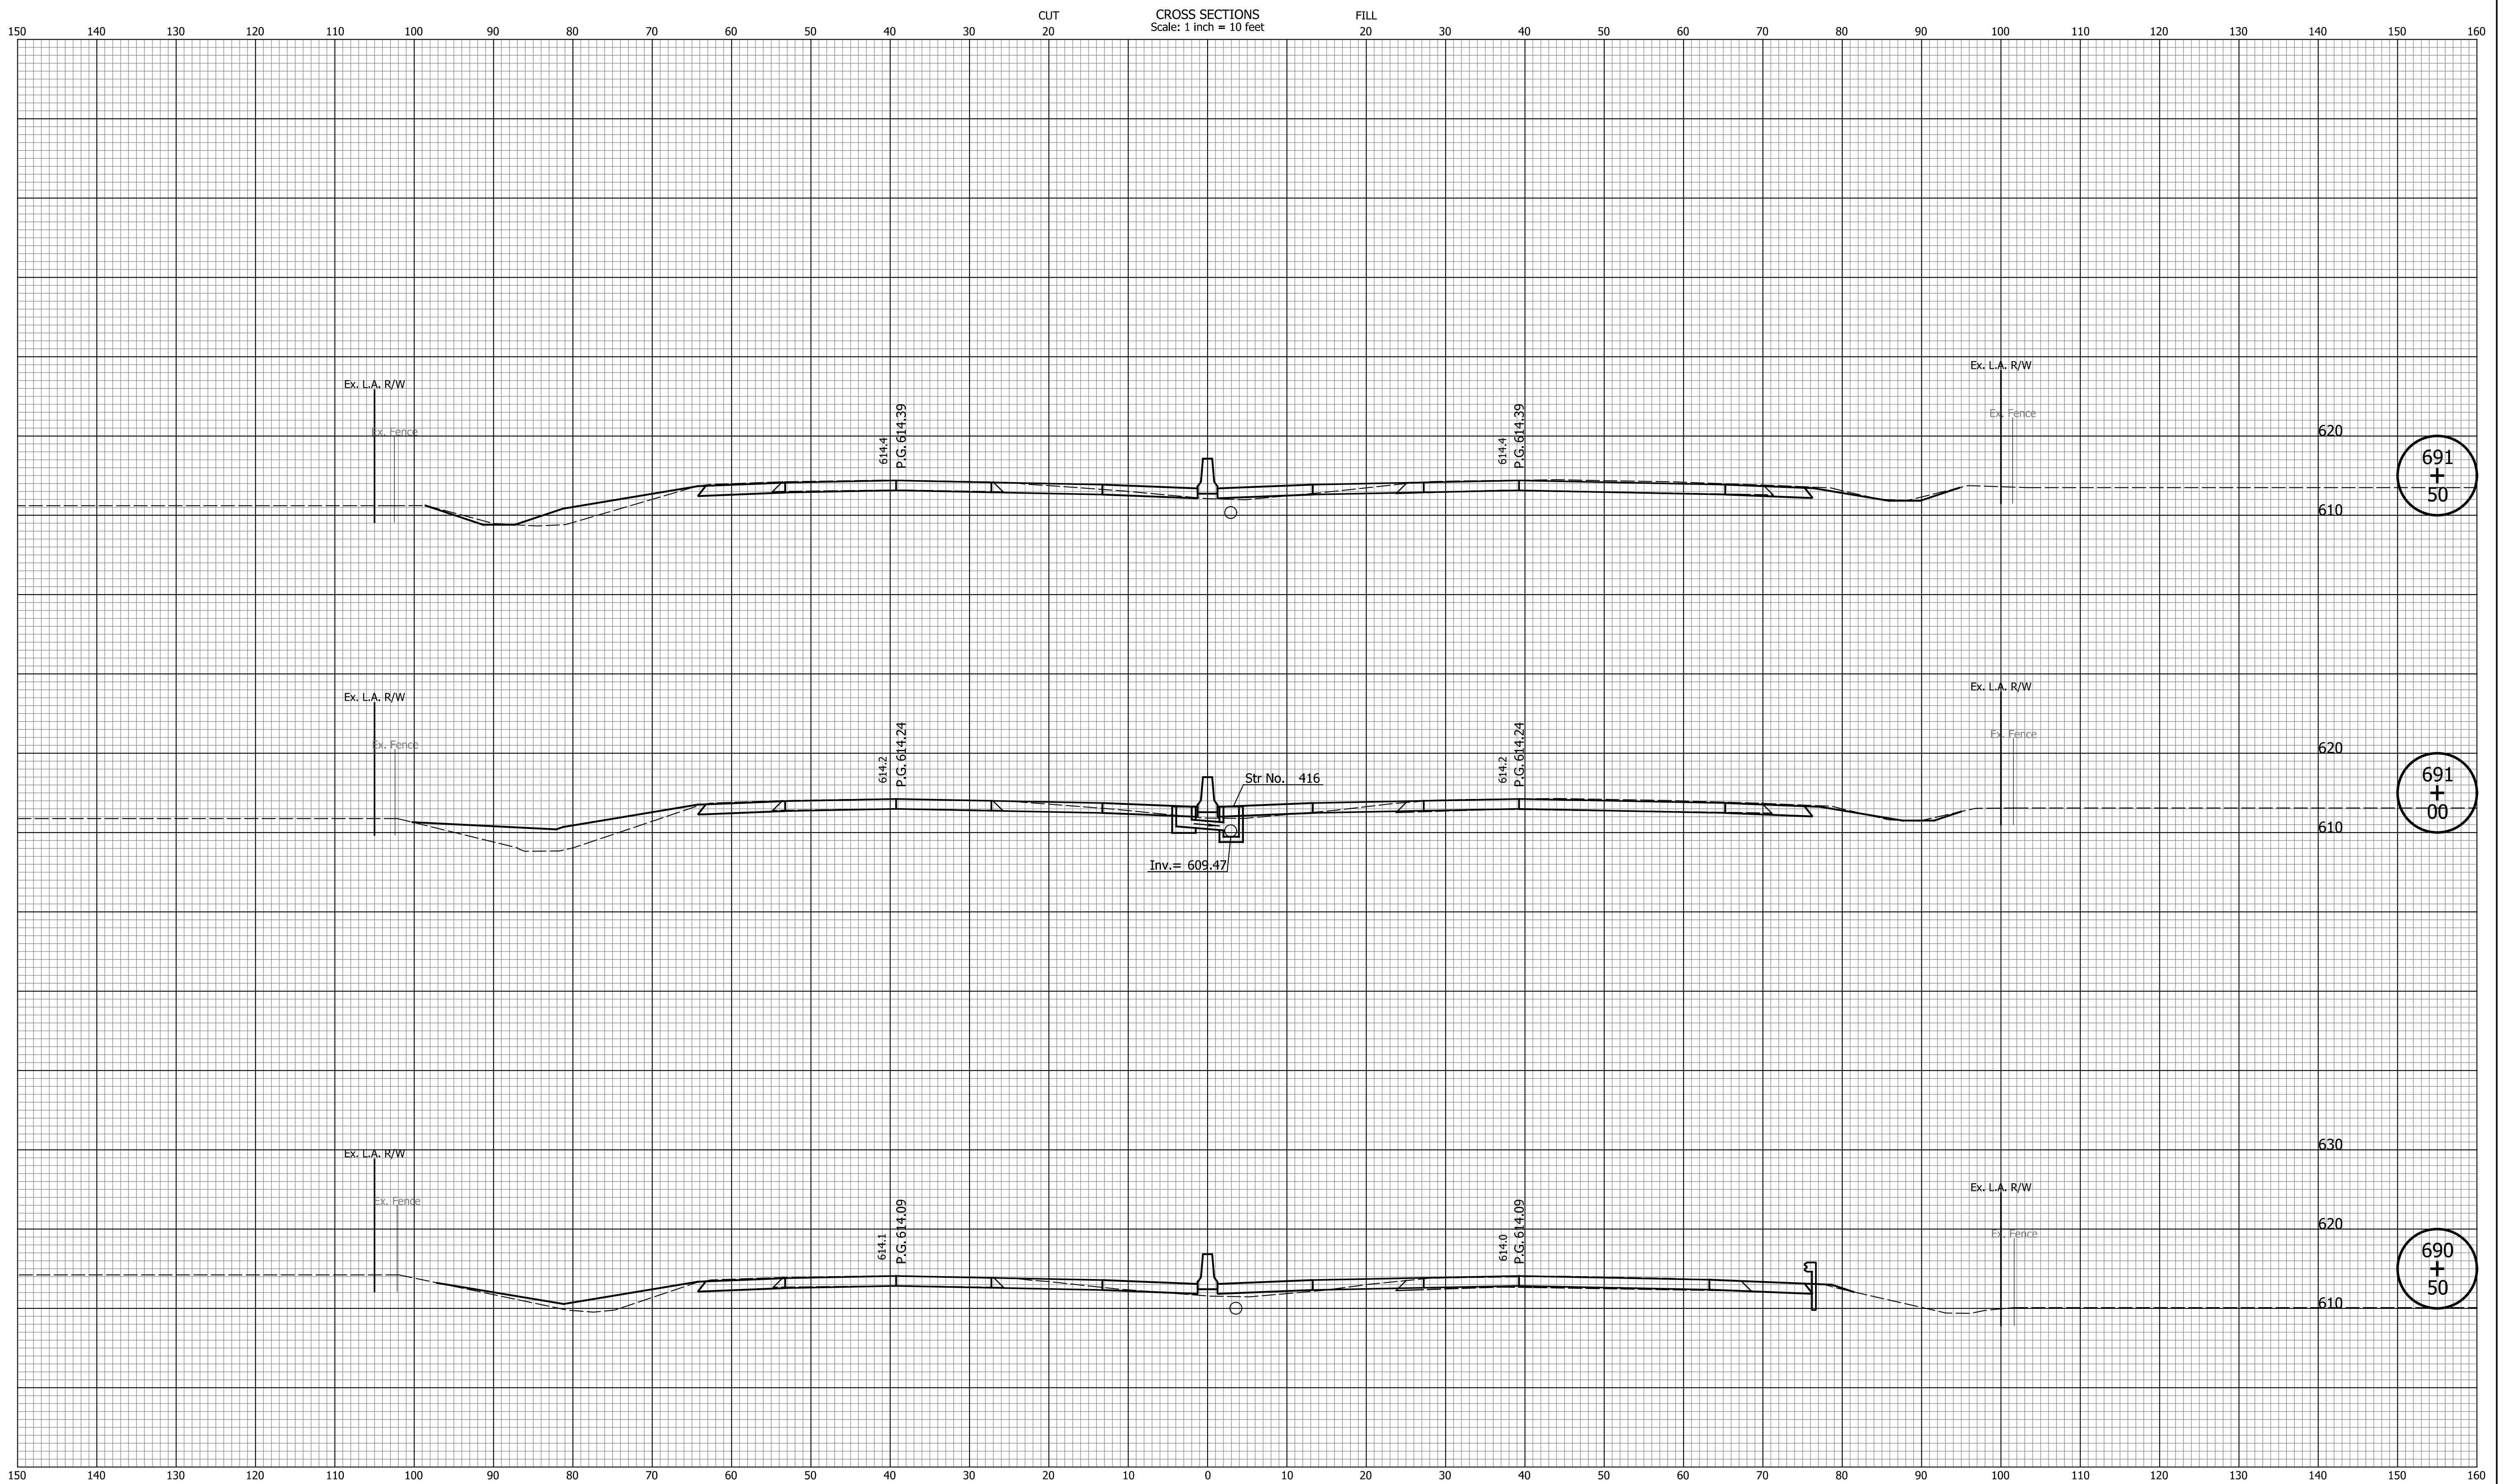

DATE	REVISION


RECOMMENDED FOR APPROVAL _____	DESIGN ENGINEER _____	MM/DD/20YY _____
DESIGNED: _____ ZLM _____	DRAWN: _____ BAD _____	
CHECKED: _____ CDH _____	CHECKED: _____ PKW _____	

**INDIANA
DEPARTMENT OF TRANSPORTATION**

**CROSS SECTIONS
LINE "Q"**

HORIZONTAL SCALE 1" = 10'	BRIDGE FILE N/A
VERTICAL SCALE 1" = 10'	DESIGNATION 1700135
SURVEY BOOK N/A	SHEETS 10 of 241
CONTRACT R-41529	PROJECT 1700135

Indiana State

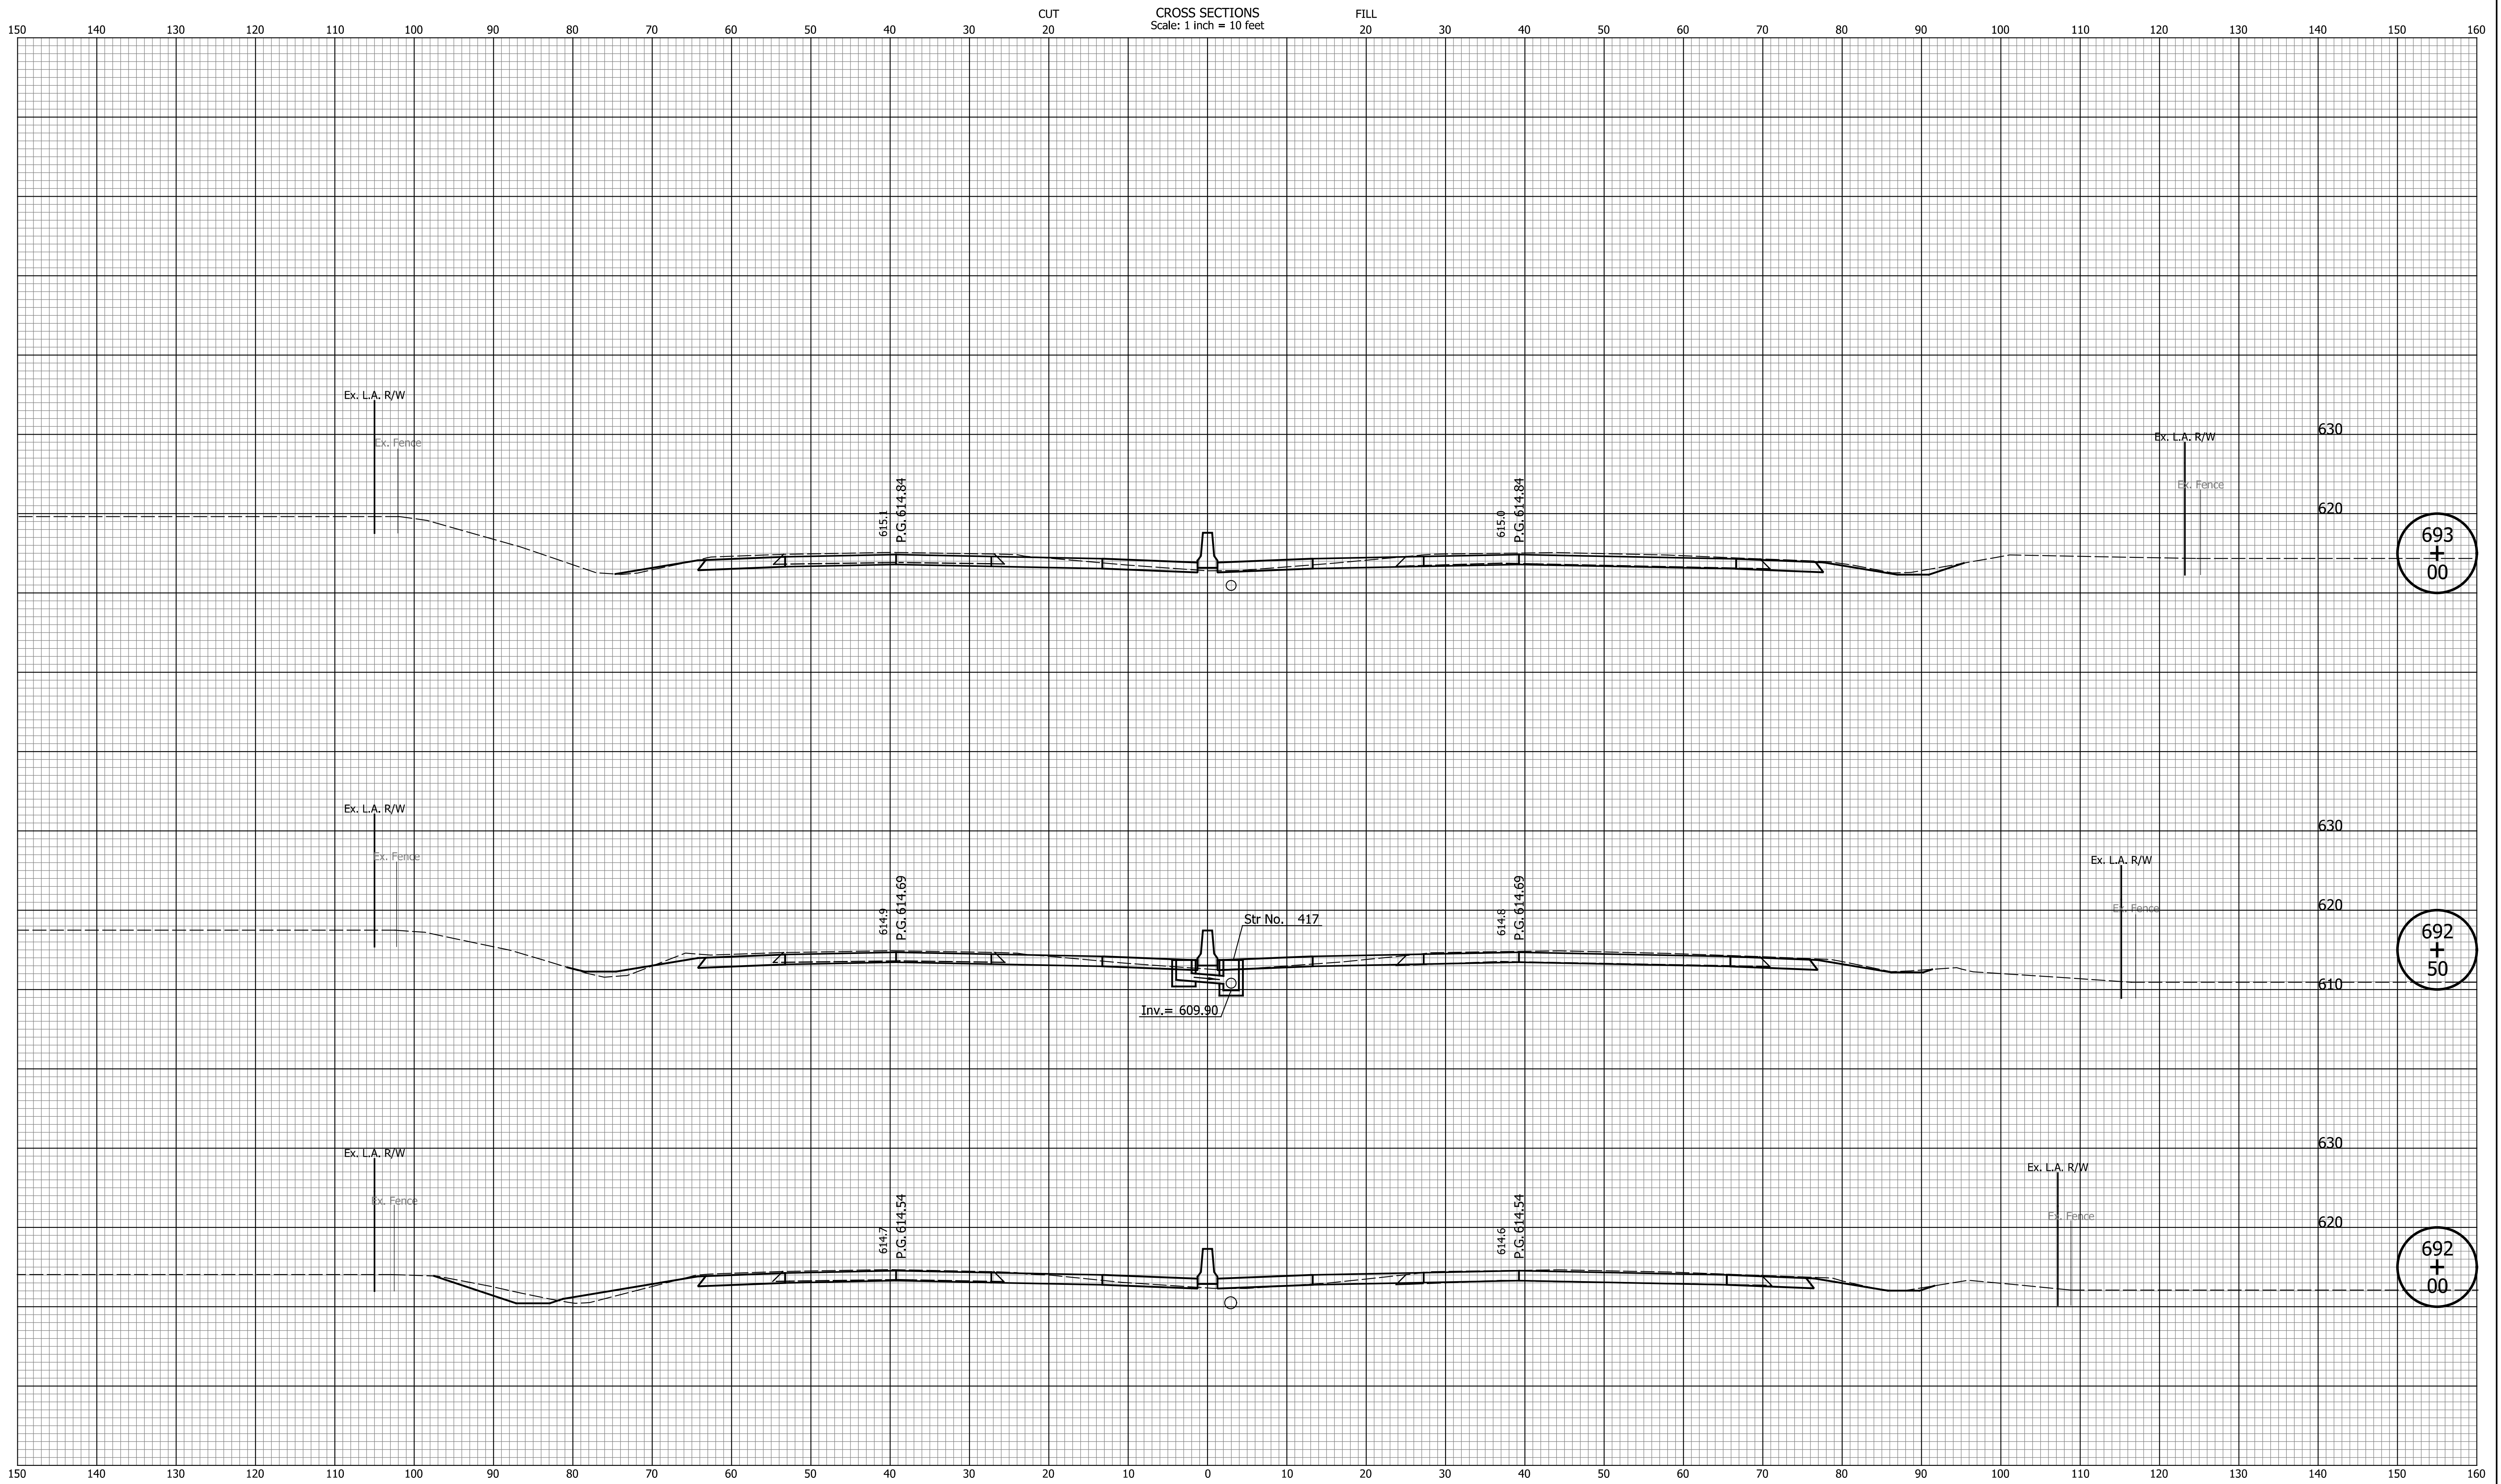

DATE	REVISION


RECOMMENDED FOR APPROVAL	DESIGN ENGINEER	MM/DD/20YY	DATE
DESIGNED: ZLM	DRAWN: BAD		
CHECKED: CDH	CHECKED: PKW		

INDIANA
DEPARTMENT OF TRANSPORTATION

CROSS SECTIONS
LINE "Q"

HORIZONTAL SCALE	BRIDGE FILE
1" = 10'	N/A
VERTICAL SCALE	DESIGNATION
1" = 10'	1700135
SURVEY BOOK	SHEETS
N/A	11 of 241
CONTRACT	PROJECT
R-41529	1700135

Indiana State

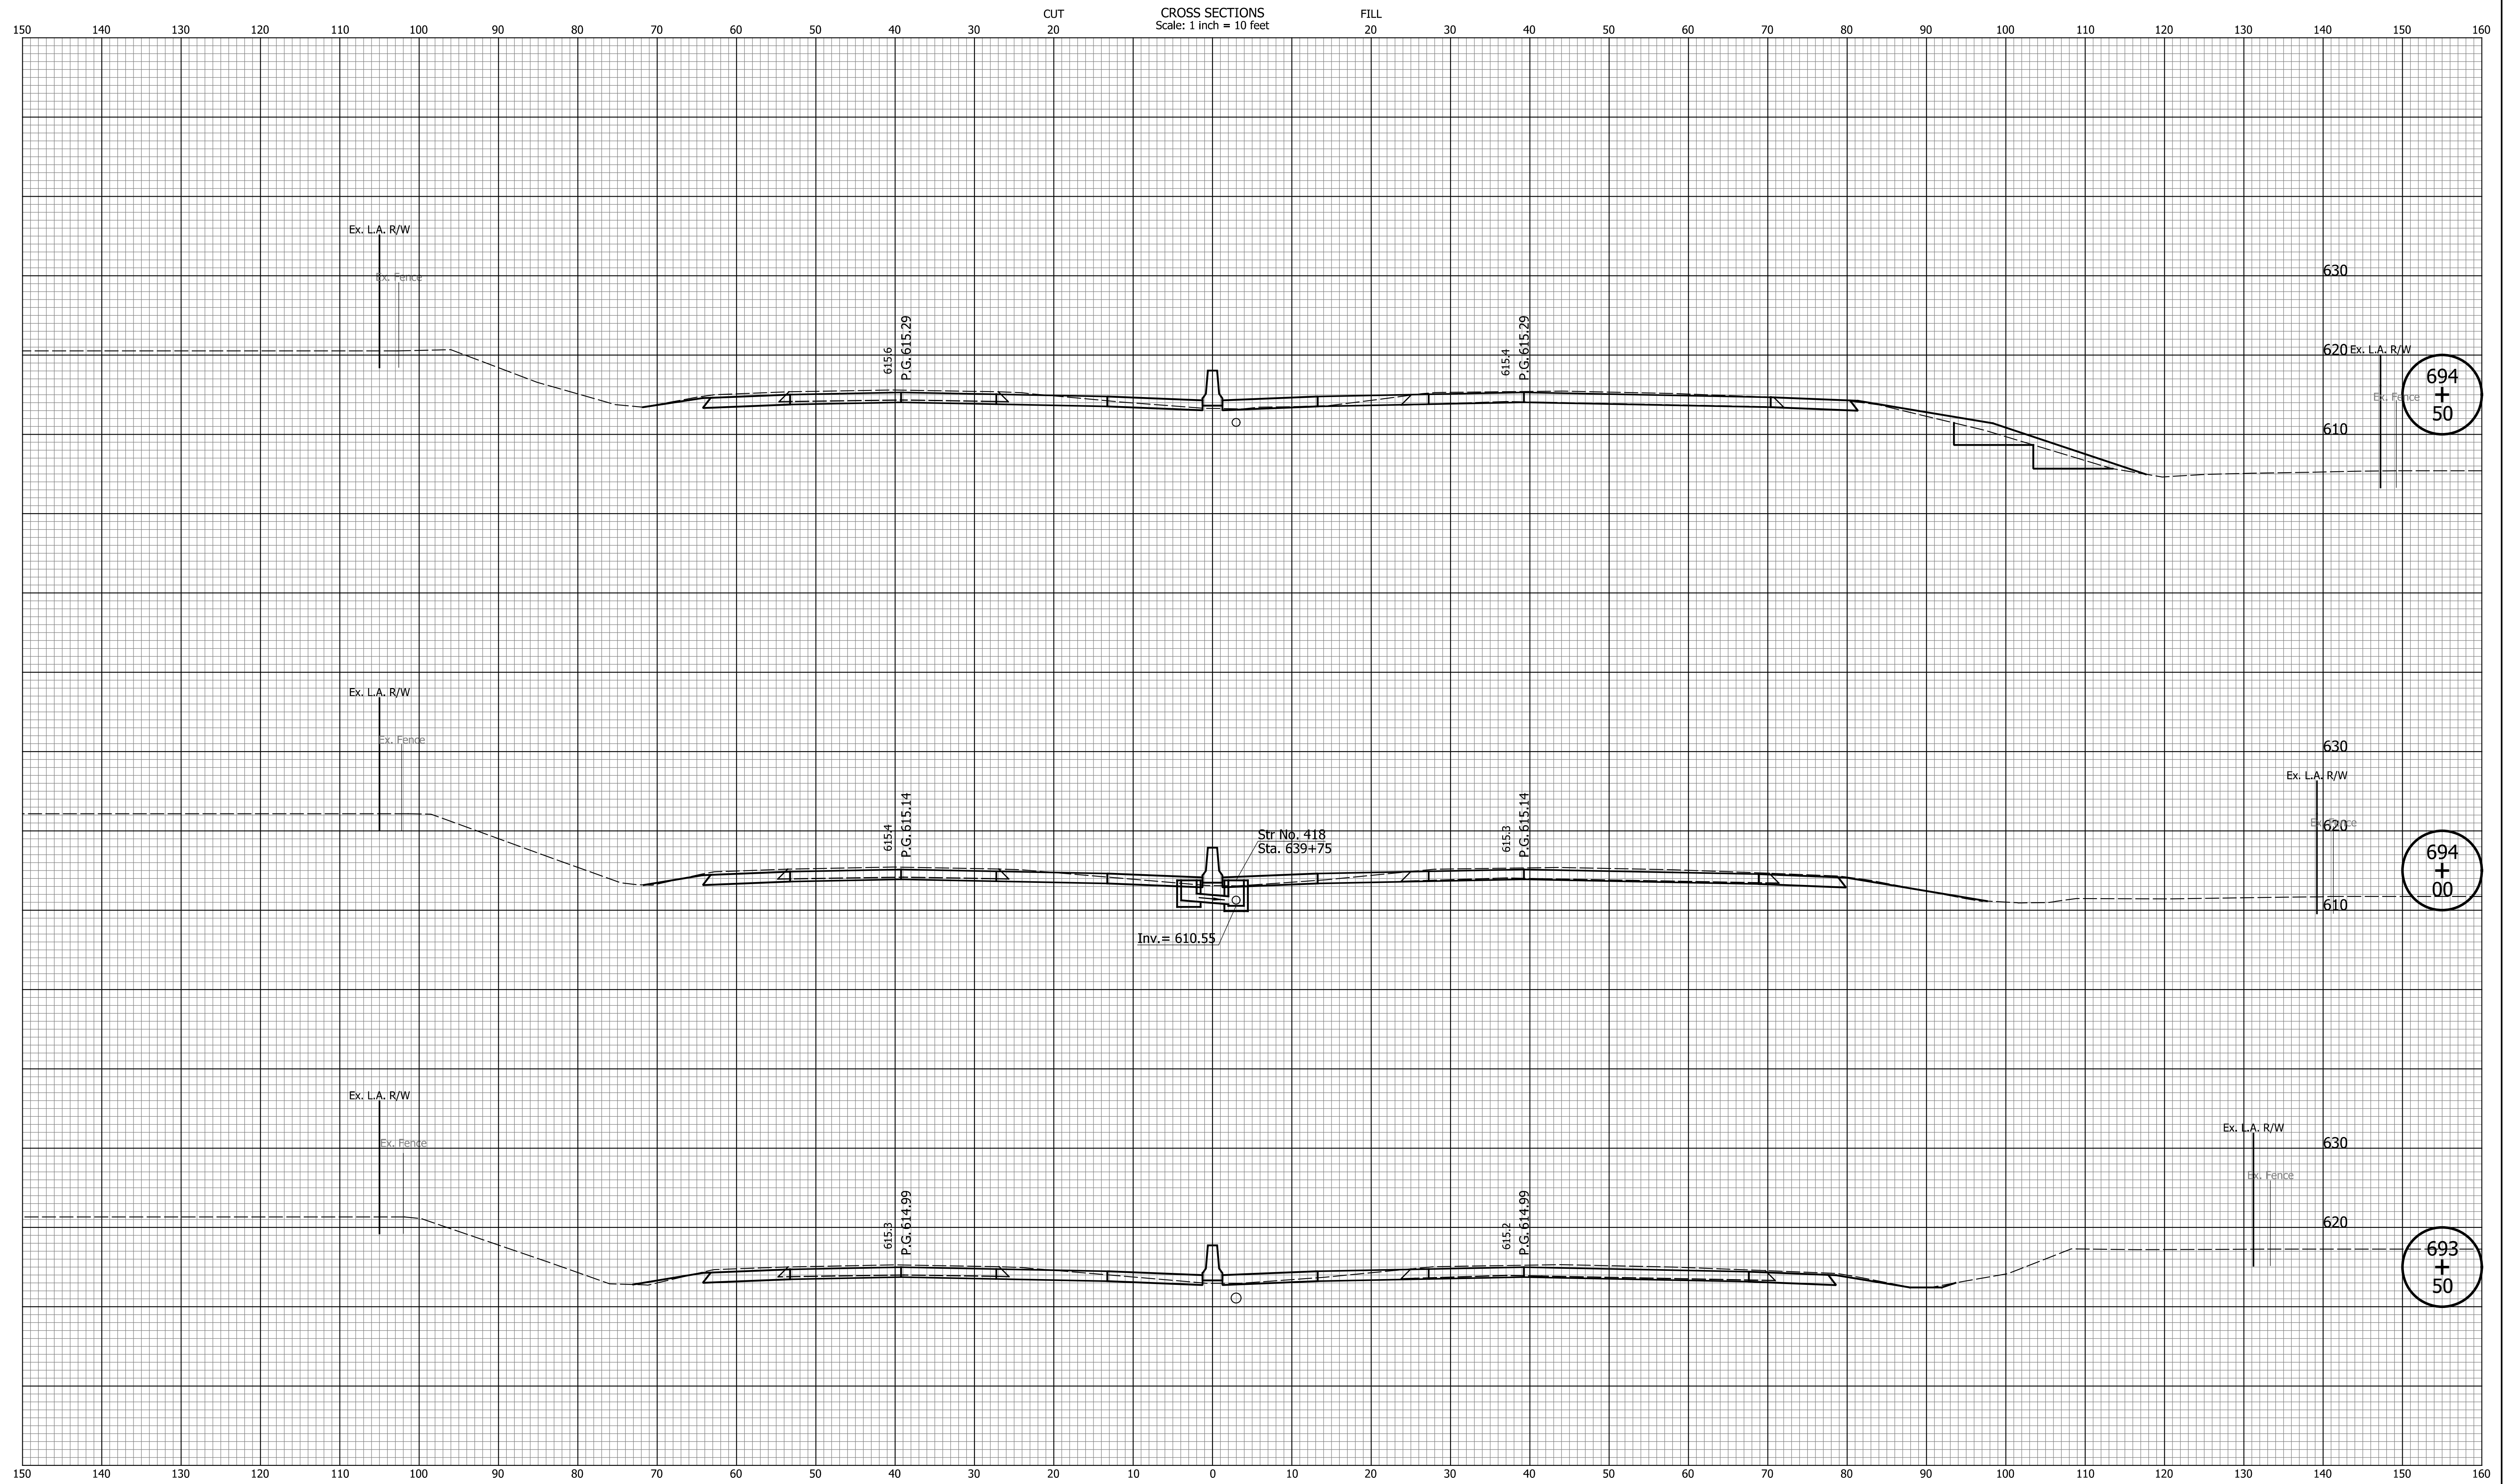


DATE	REVISION

RECOMMENDED FOR APPROVAL	DESIGN ENGINEER	MM/DD/20YY
DESIGNED: ZLM	DRAWN: BAD	
CHECKED: CDH	CHECKED: PKW	

INDIANA
DEPARTMENT OF TRANSPORTATION

CROSS SECTIONS
LINE "Q"

HORIZONTAL SCALE	BRIDGE FILE
1" = 10'	N/A
VERTICAL SCALE	DESIGNATION
1" = 10'	1700135
SURVEY BOOK	SHEETS
N/A	12 of 241
CONTRACT	PROJECT
R-41529	1700135

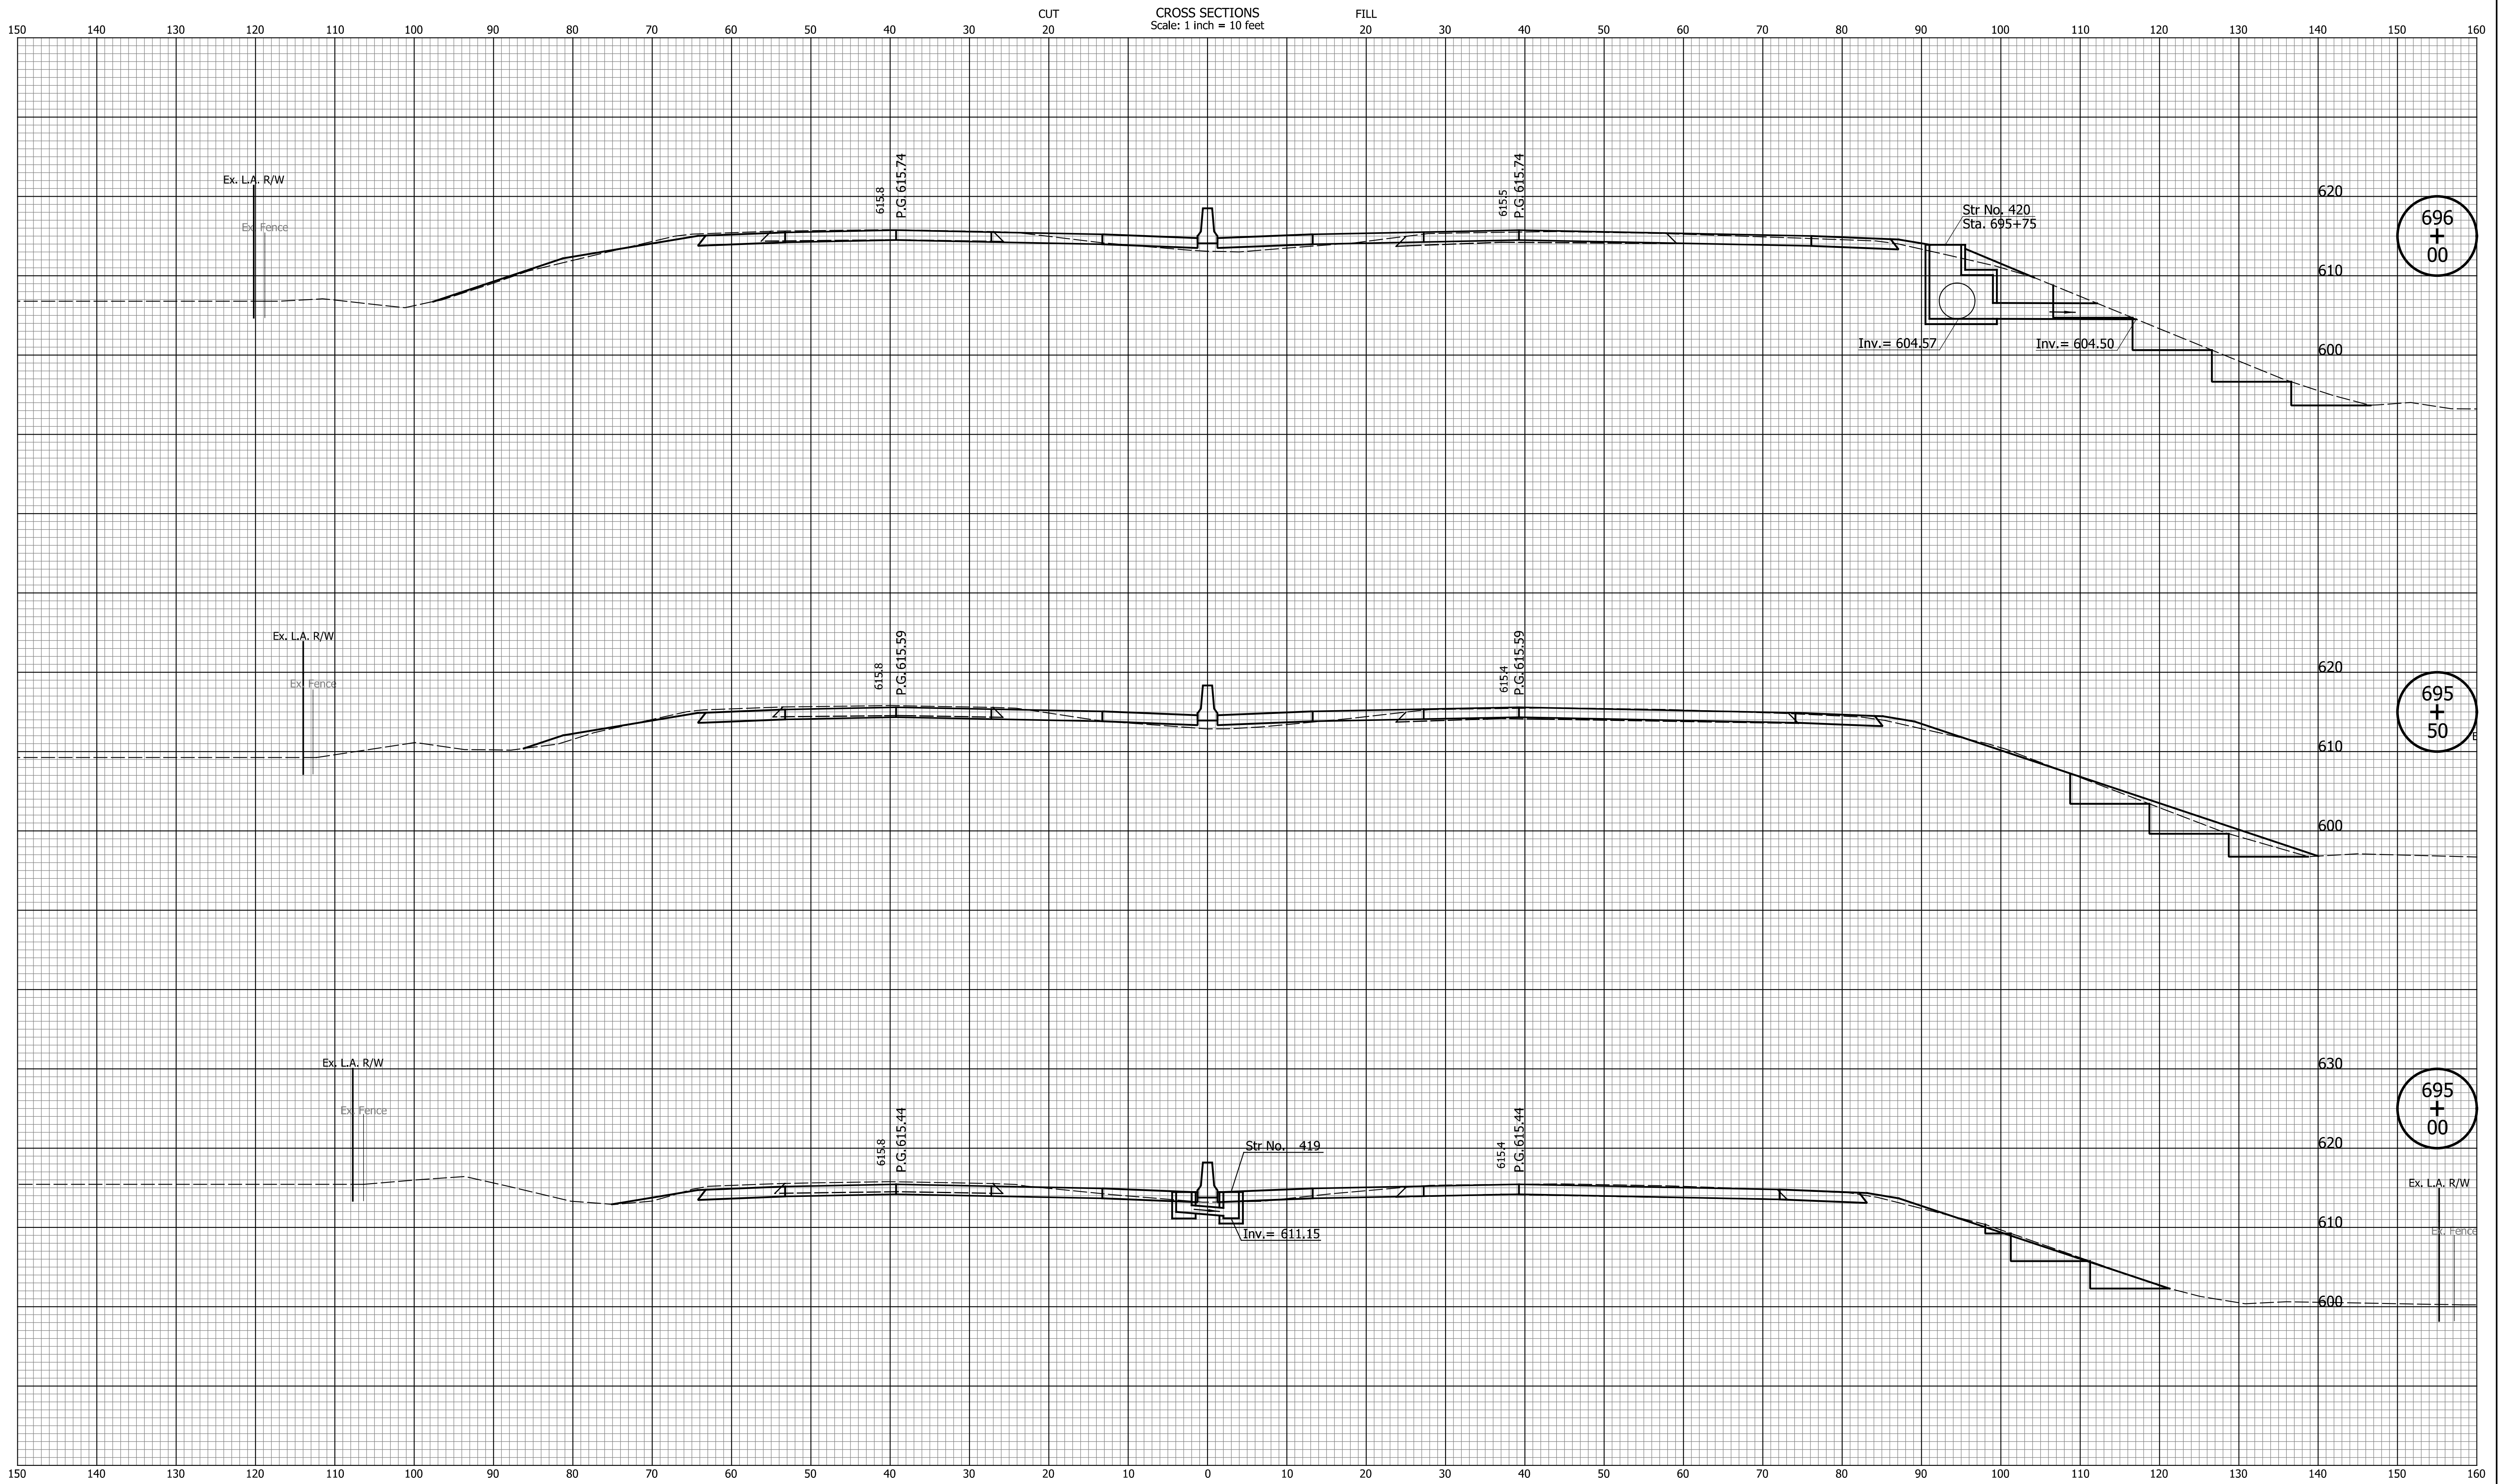


DATE	REVISION

RECOMMENDED FOR APPROVAL	DESIGN ENGINEER	MM/DD/20YY	DATE
DESIGNED: ZLM	DRAWN: BAD		
CHECKED: CDH	CHECKED: PKW		

INDIANA
DEPARTMENT OF TRANSPORTATION

CROSS SECTIONS
LINE "Q"

HORIZONTAL SCALE 1" = 10'	BRIDGE FILE N/A
VERTICAL SCALE 1" = 10'	DESIGNATION 1700135
SURVEY BOOK N/A	SHEETS 13 of 241
CONTRACT R-41529	PROJECT 1700135

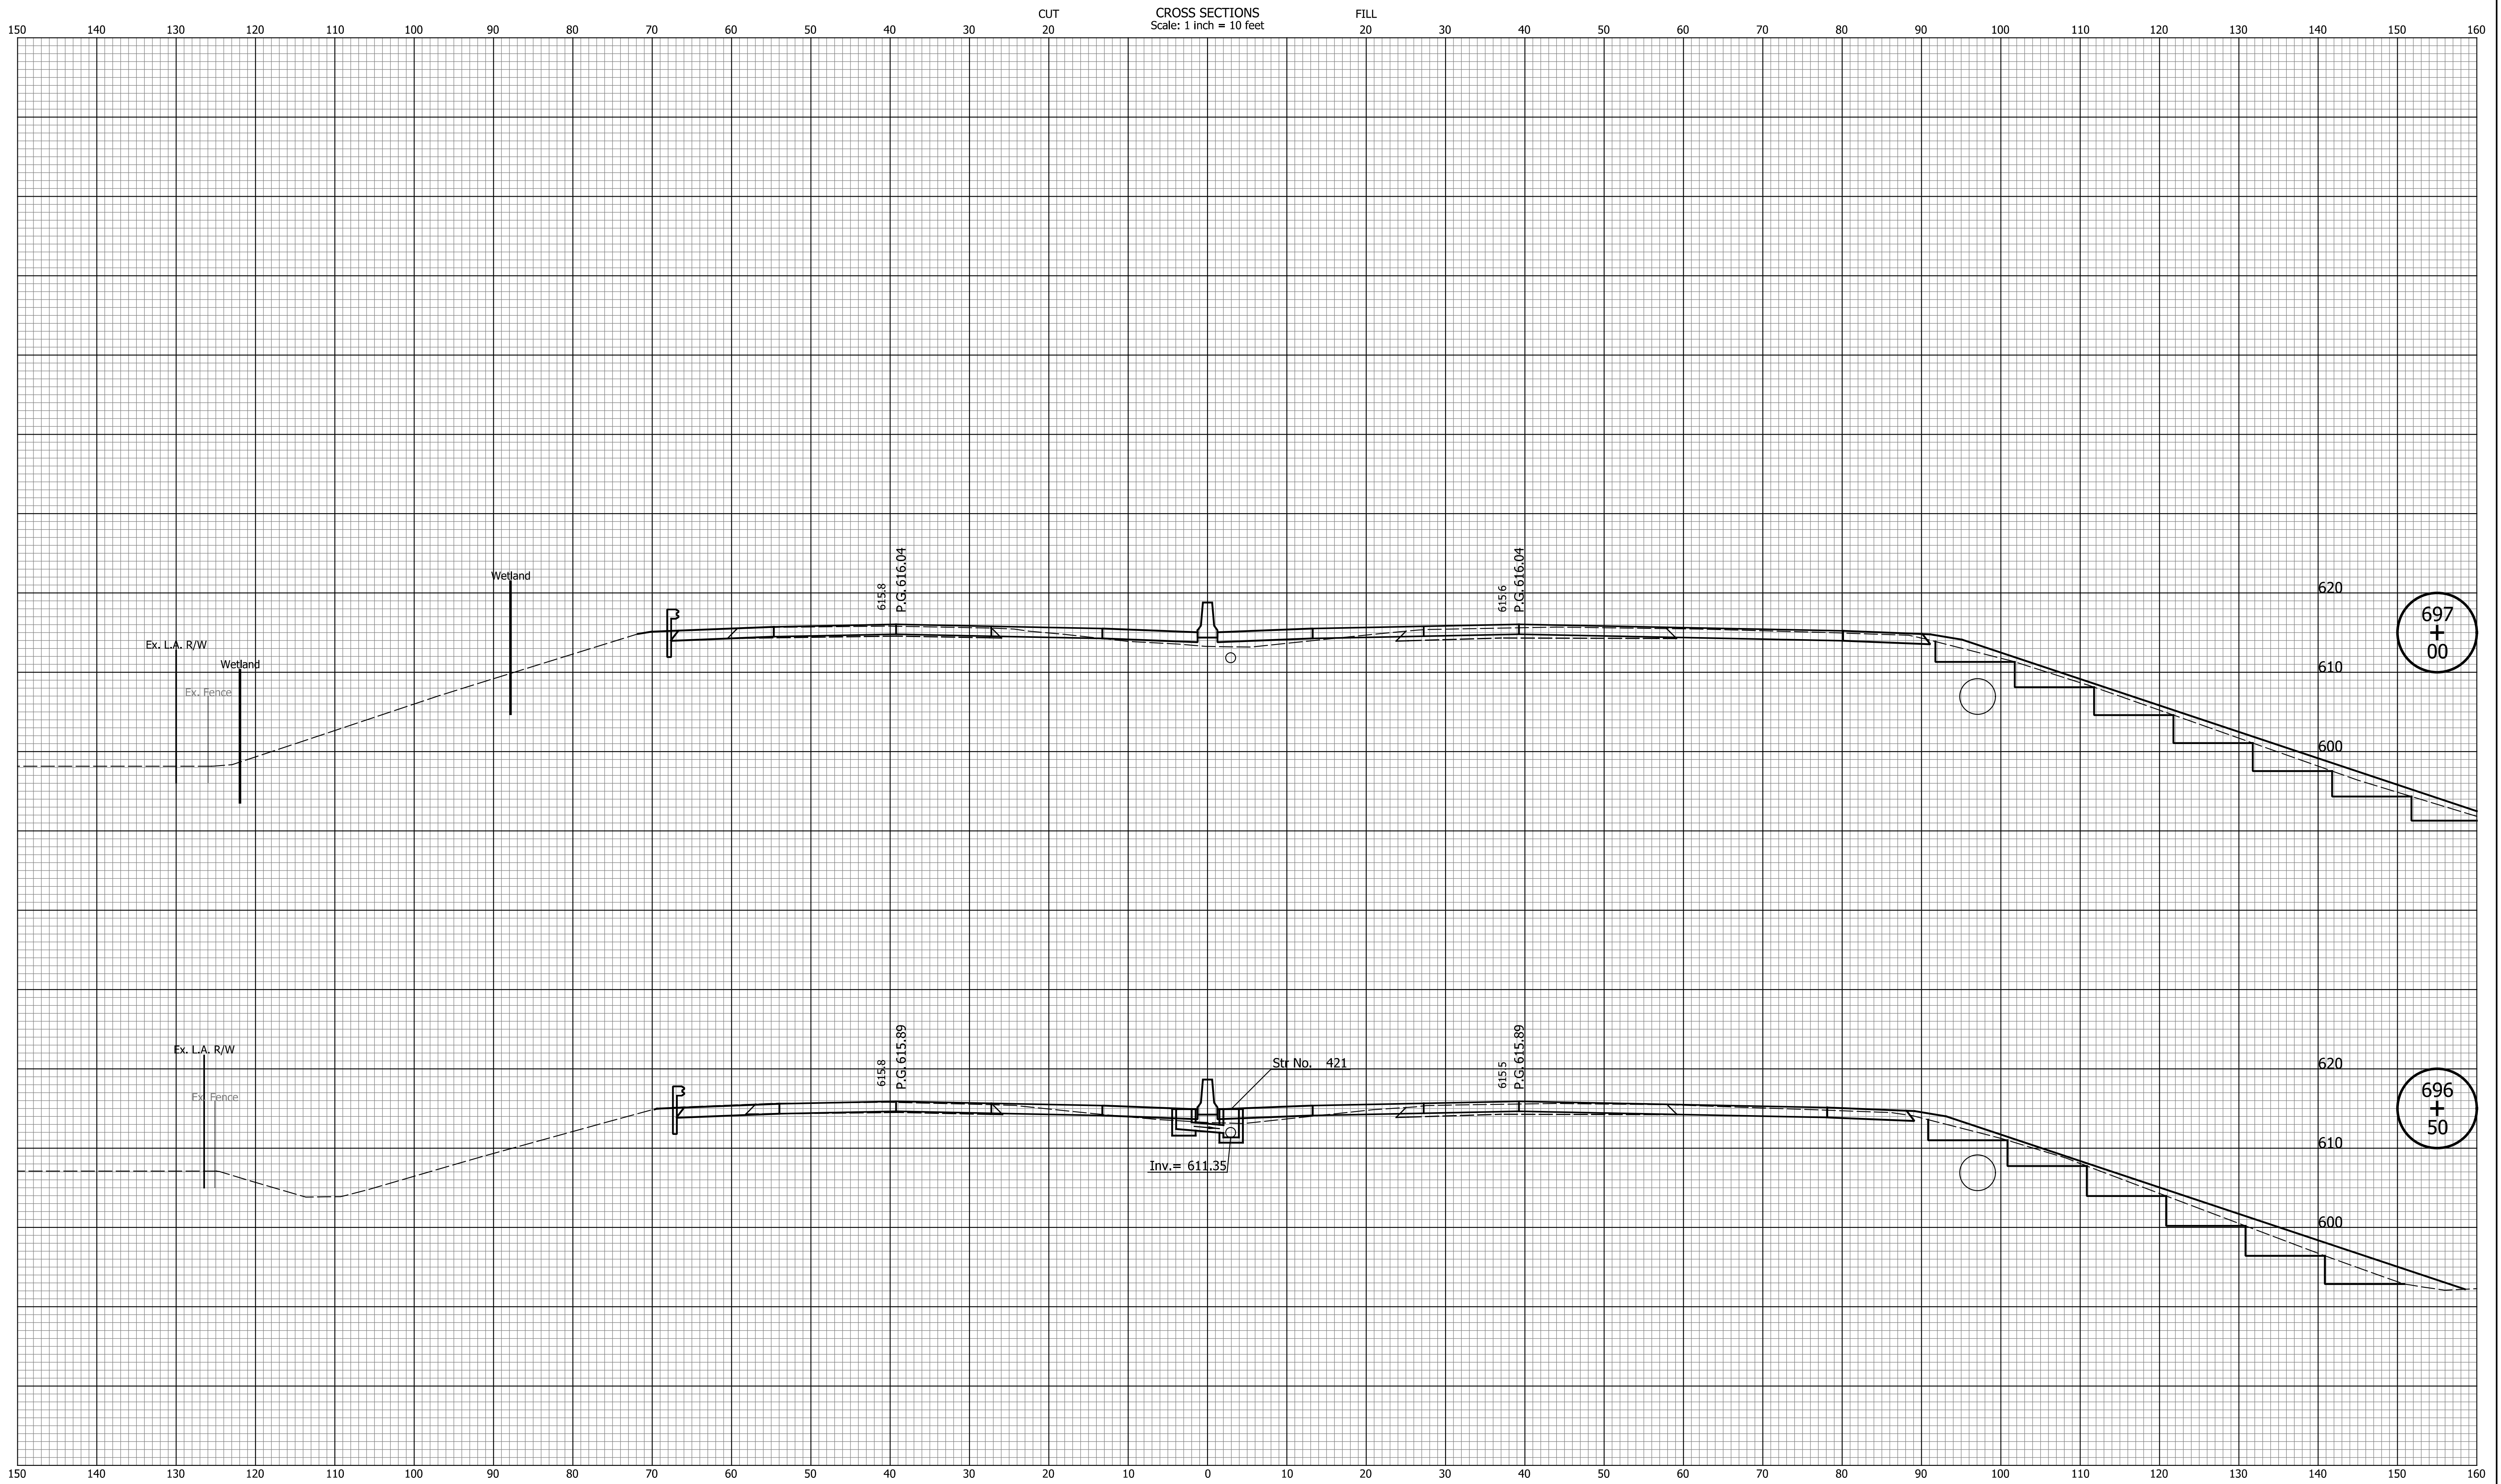


DATE	REVISION

RECOMMENDED FOR APPROVAL	DESIGN ENGINEER	MM/DD/20YY
DESIGNED: ZLM	DRAWN: BAD	DATE
CHECKED: CDH	CHECKED: PKW	

INDIANA
DEPARTMENT OF TRANSPORTATION

CROSS SECTIONS
LINE "Q"

HORIZONTAL SCALE	BRIDGE FILE
1" = 10'	N/A
VERTICAL SCALE	DESIGNATION
1" = 10'	1700135
SURVEY BOOK	SHEETS
N/A	14 of 241
CONTRACT	PROJECT
R-41529	1700135

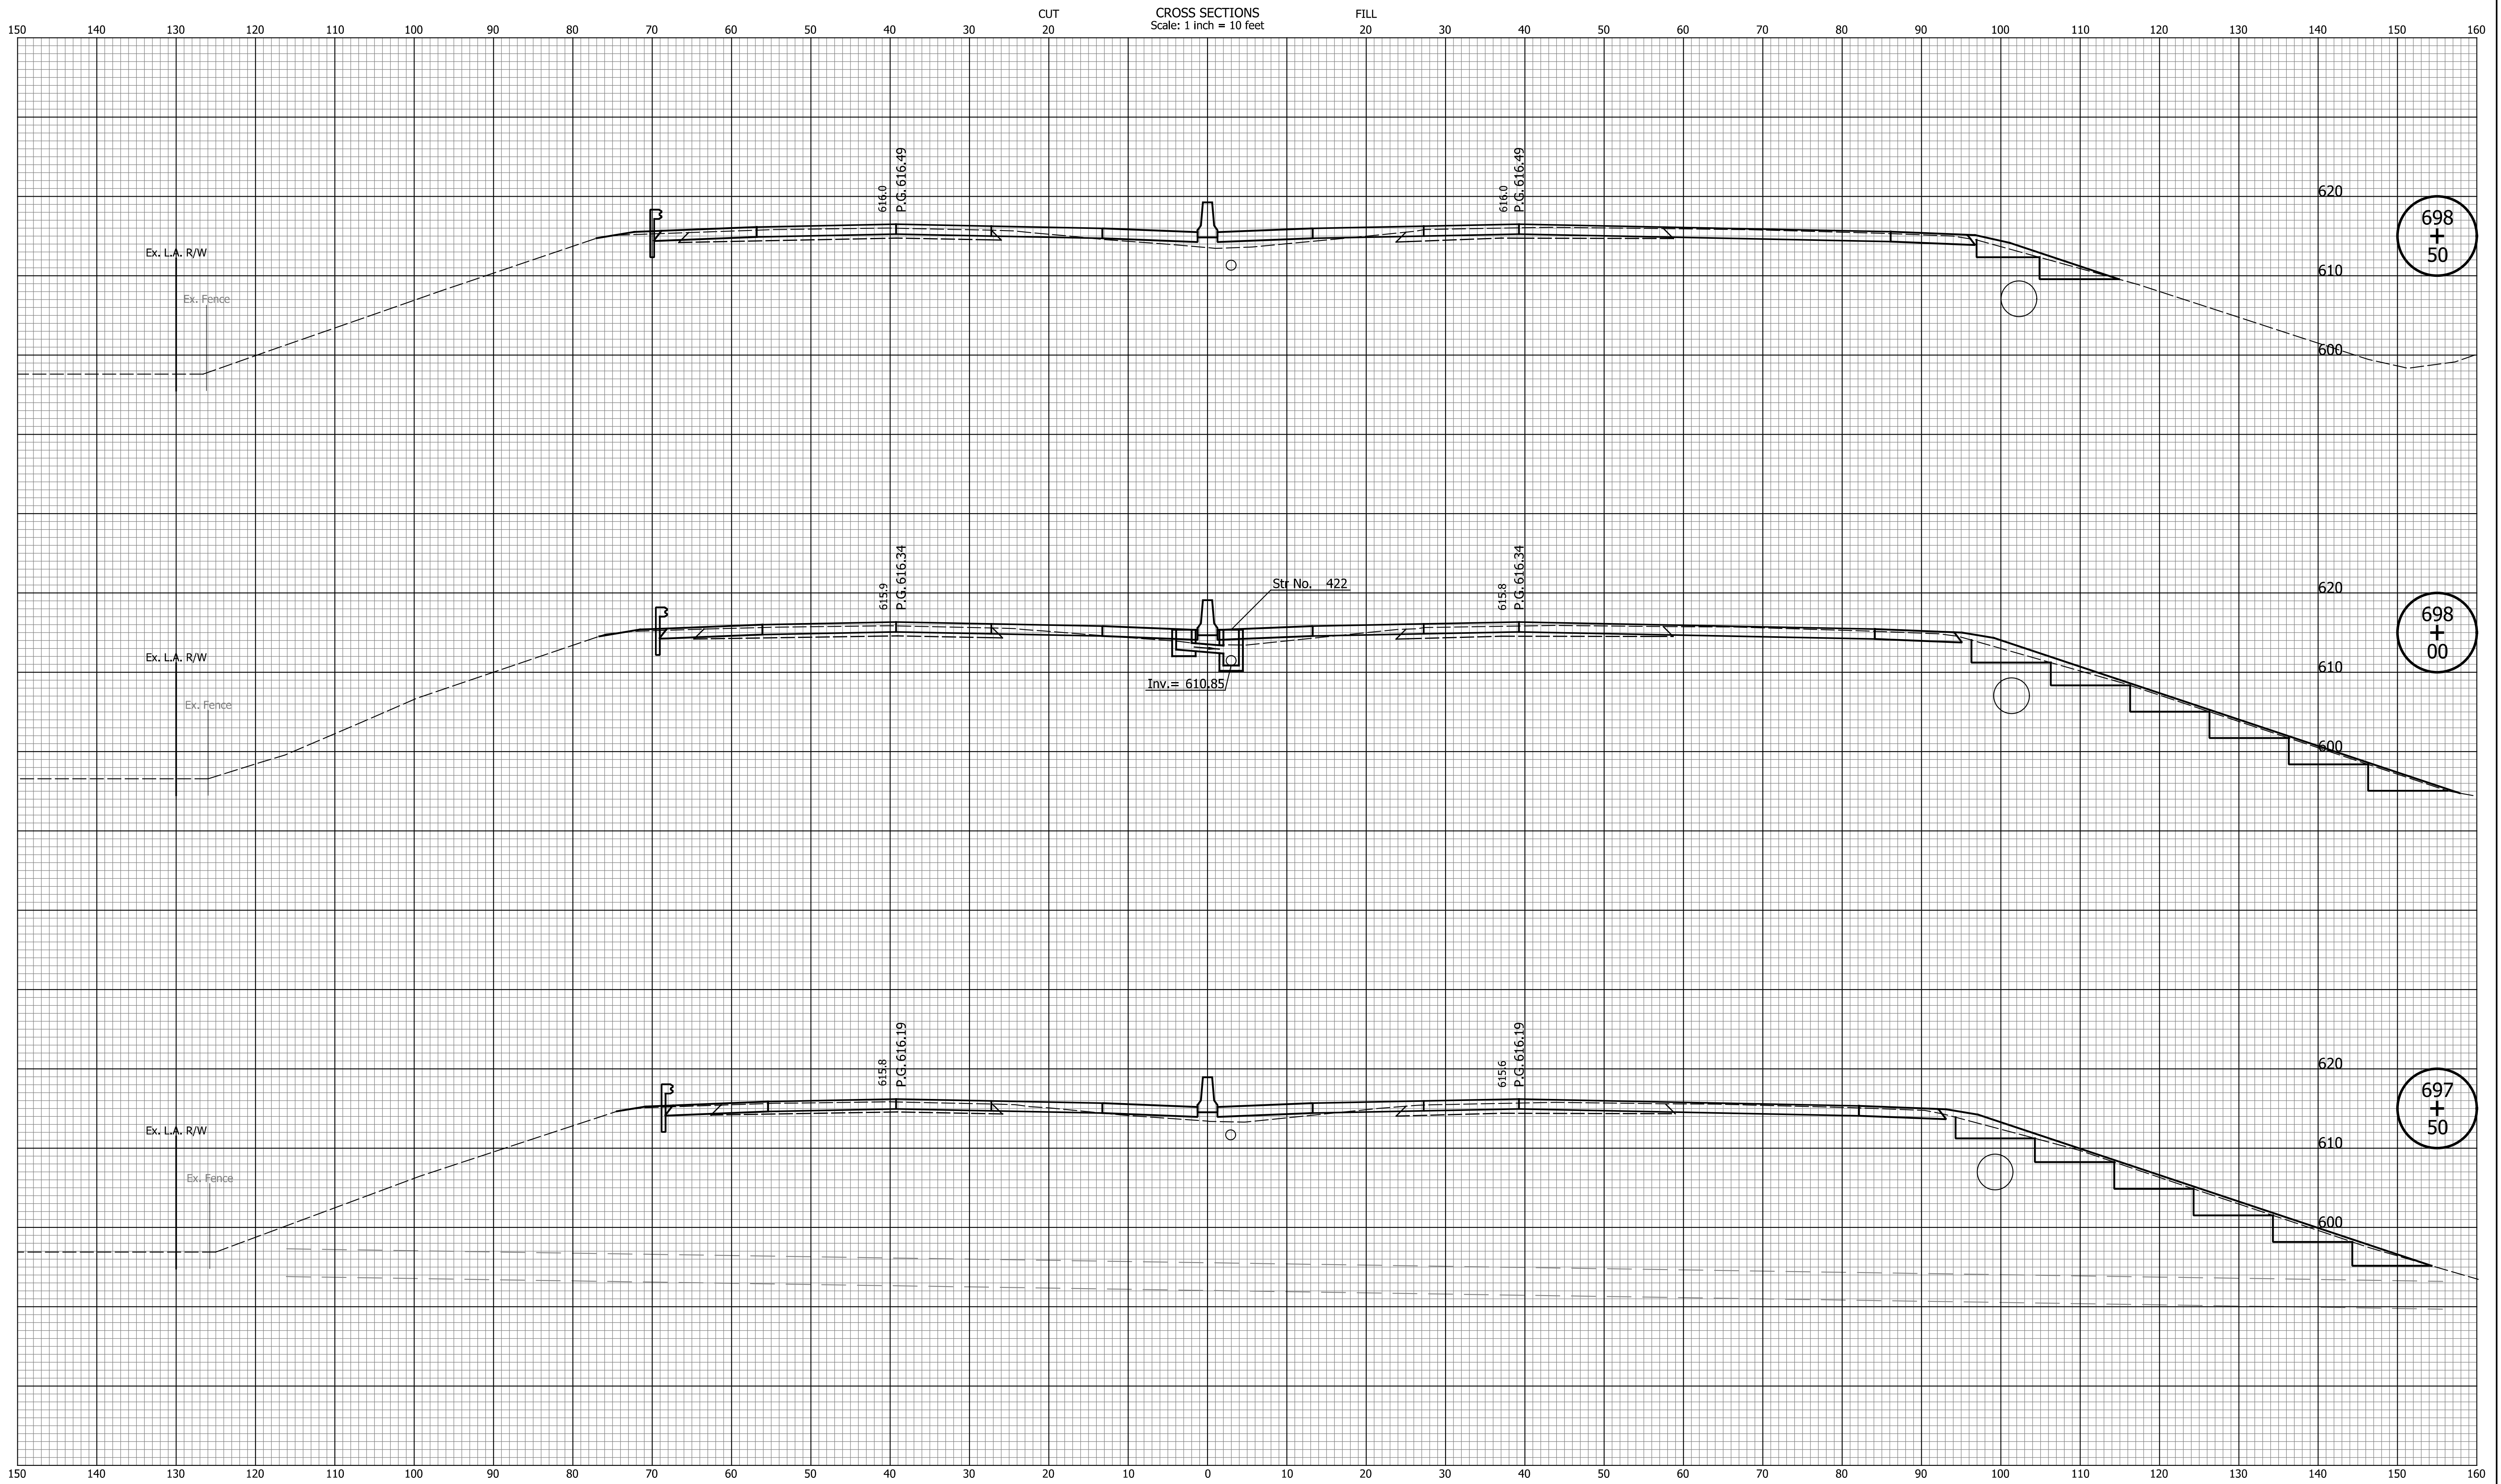


DATE	REVISION

RECOMMENDED FOR APPROVAL	DESIGN ENGINEER	MM/DD/20YY
DESIGNED: ZLM	DRAWN: BAD	DATE
CHECKED: CDH	CHECKED: PKW	

INDIANA DEPARTMENT OF TRANSPORTATION
CROSS SECTIONS LINE "Q"

HORIZONTAL SCALE 1" = 10'	BRIDGE FILE N/A
VERTICAL SCALE 1" = 10'	DESIGNATION 1700135
SURVEY BOOK N/A	SHEETS 15 of 241
CONTRACT R-41529	PROJECT 1700135

I:\projects\1700135\Indiana_Shae.tbl

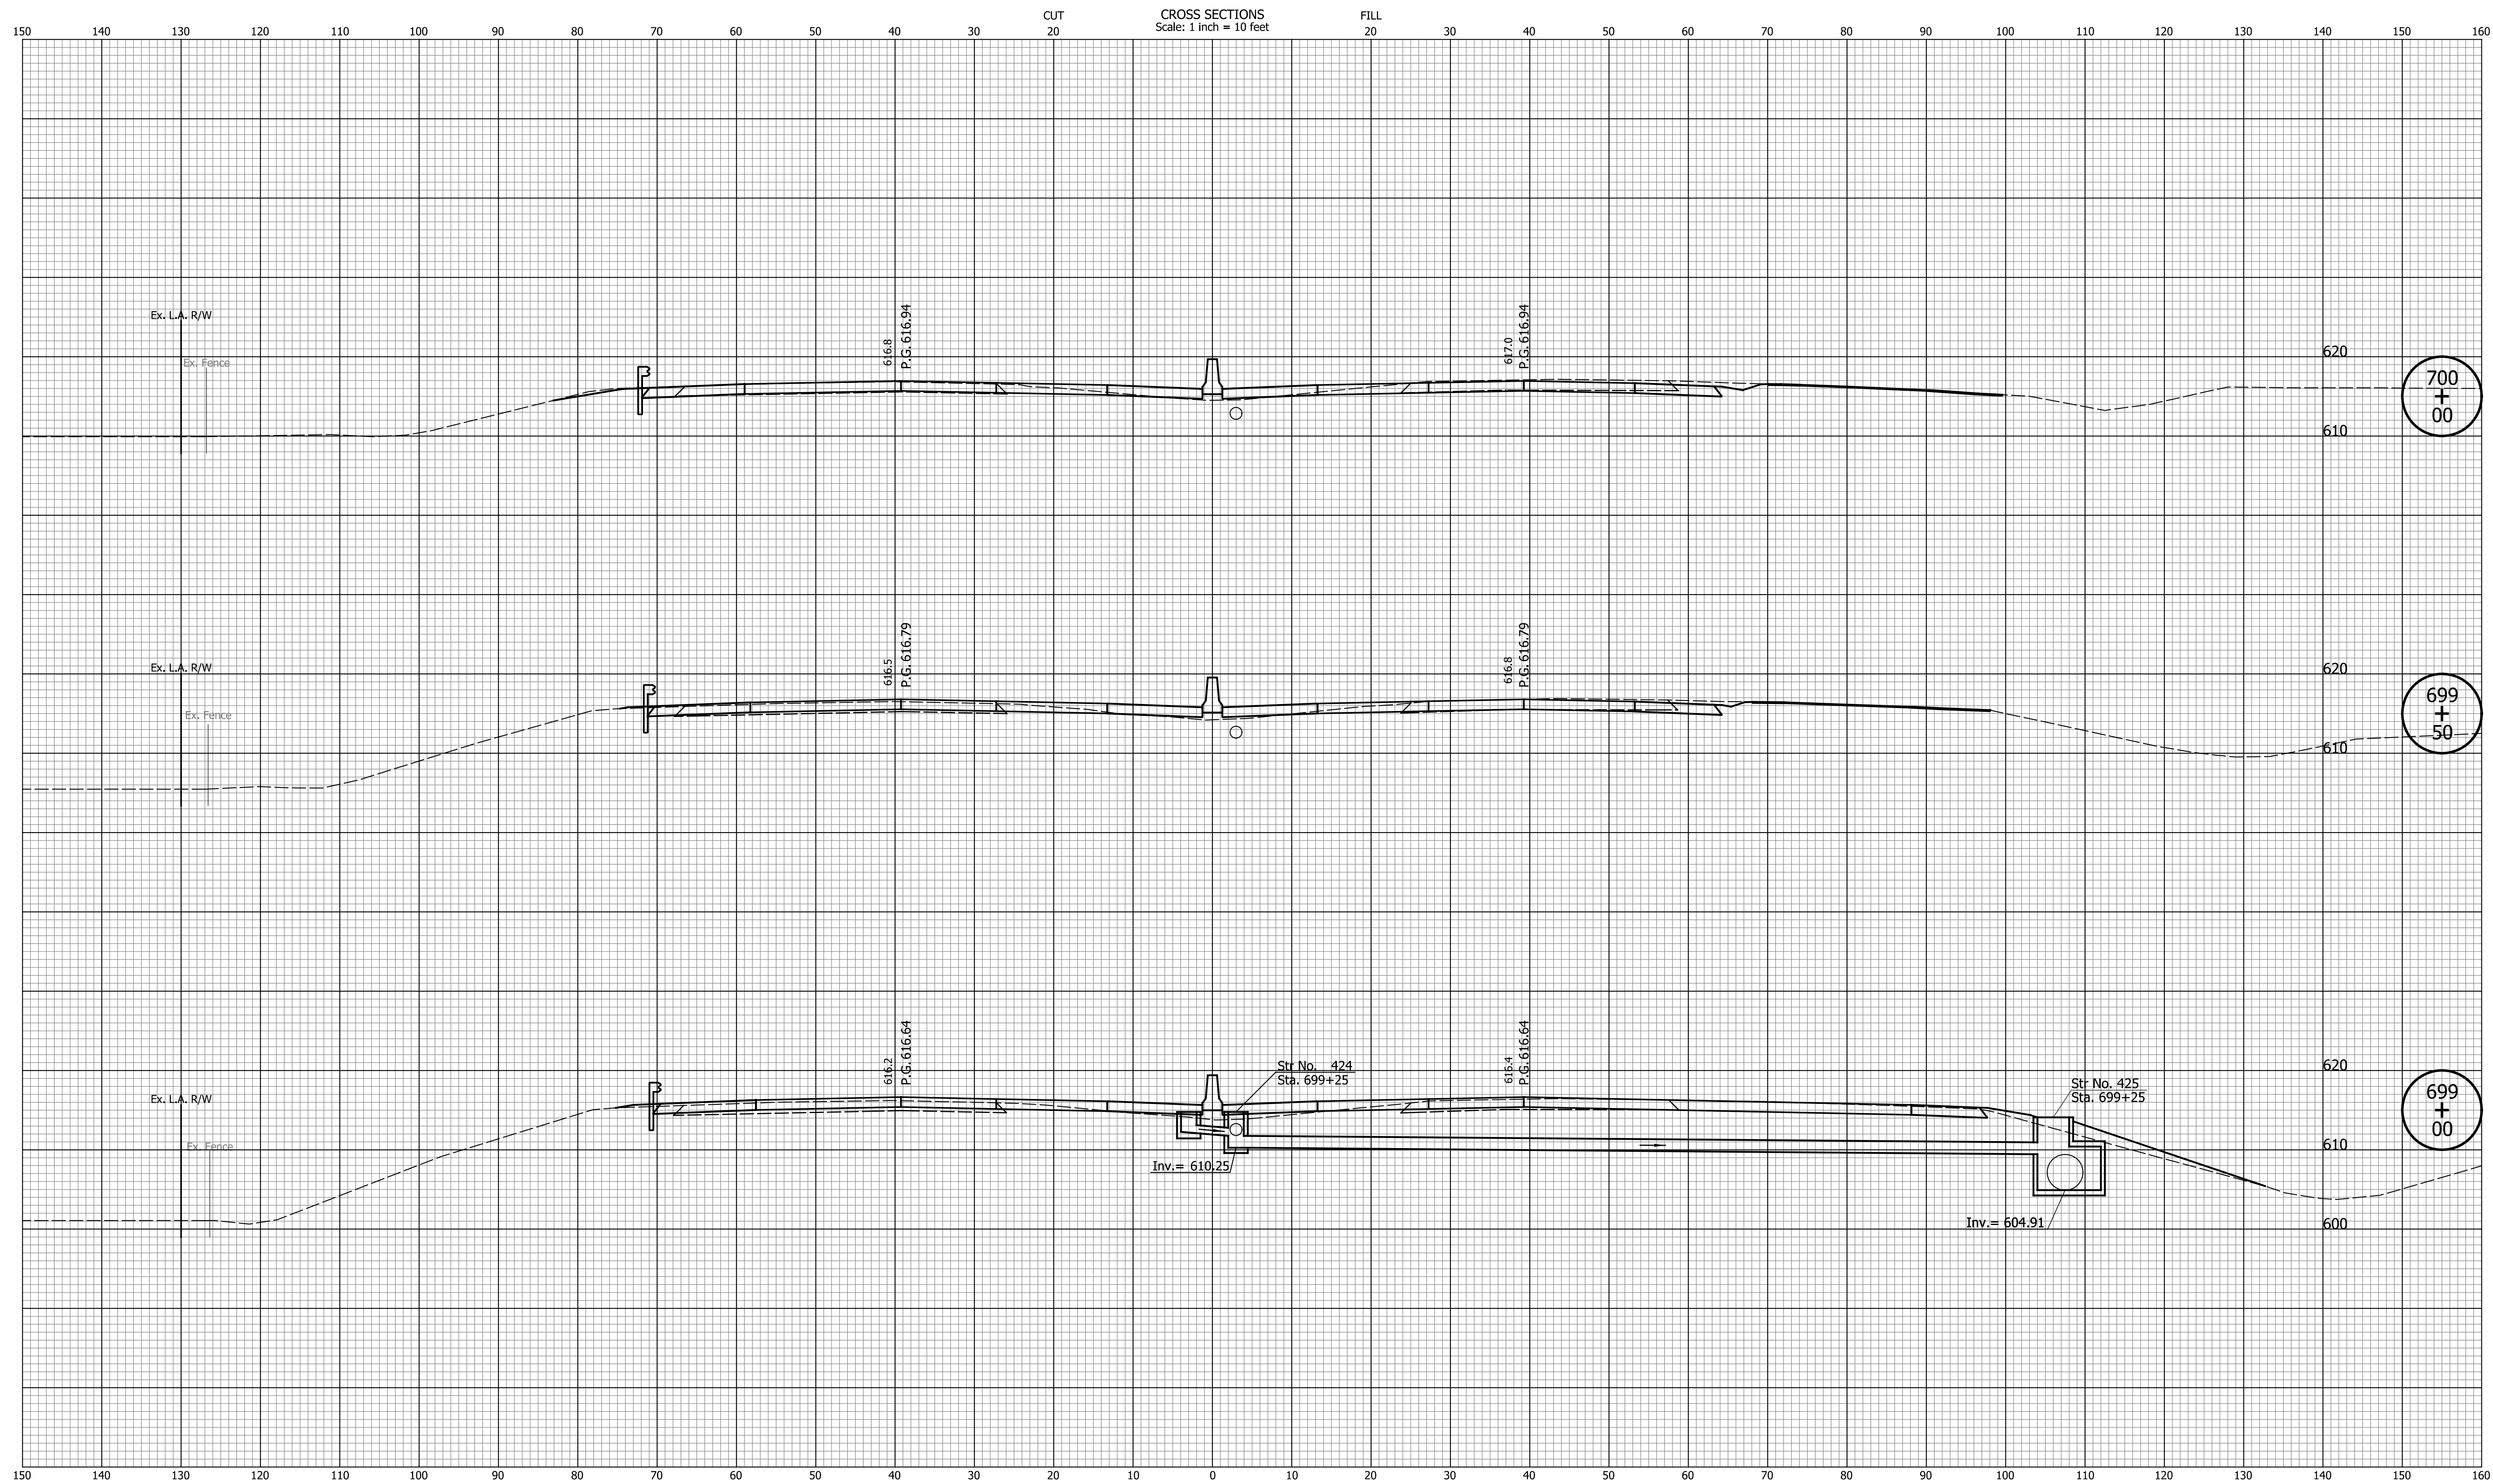

DATE	REVISION


RECOMMENDED FOR APPROVAL	DESIGN ENGINEER	MM/DD/20YY	DATE
DESIGNED: ZLM	DRAWN: BAD		
CHECKED: CDH	CHECKED: PKW		

INDIANA
DEPARTMENT OF TRANSPORTATION

CROSS SECTIONS
LINE "Q"

HORIZONTAL SCALE	BRIDGE FILE
1" = 10'	N/A
VERTICAL SCALE	DESIGNATION
1" = 10'	1700135
SURVEY BOOK	SHEETS
N/A	16 of 241
CONTRACT	PROJECT
R-41529	1700135

Indiana State

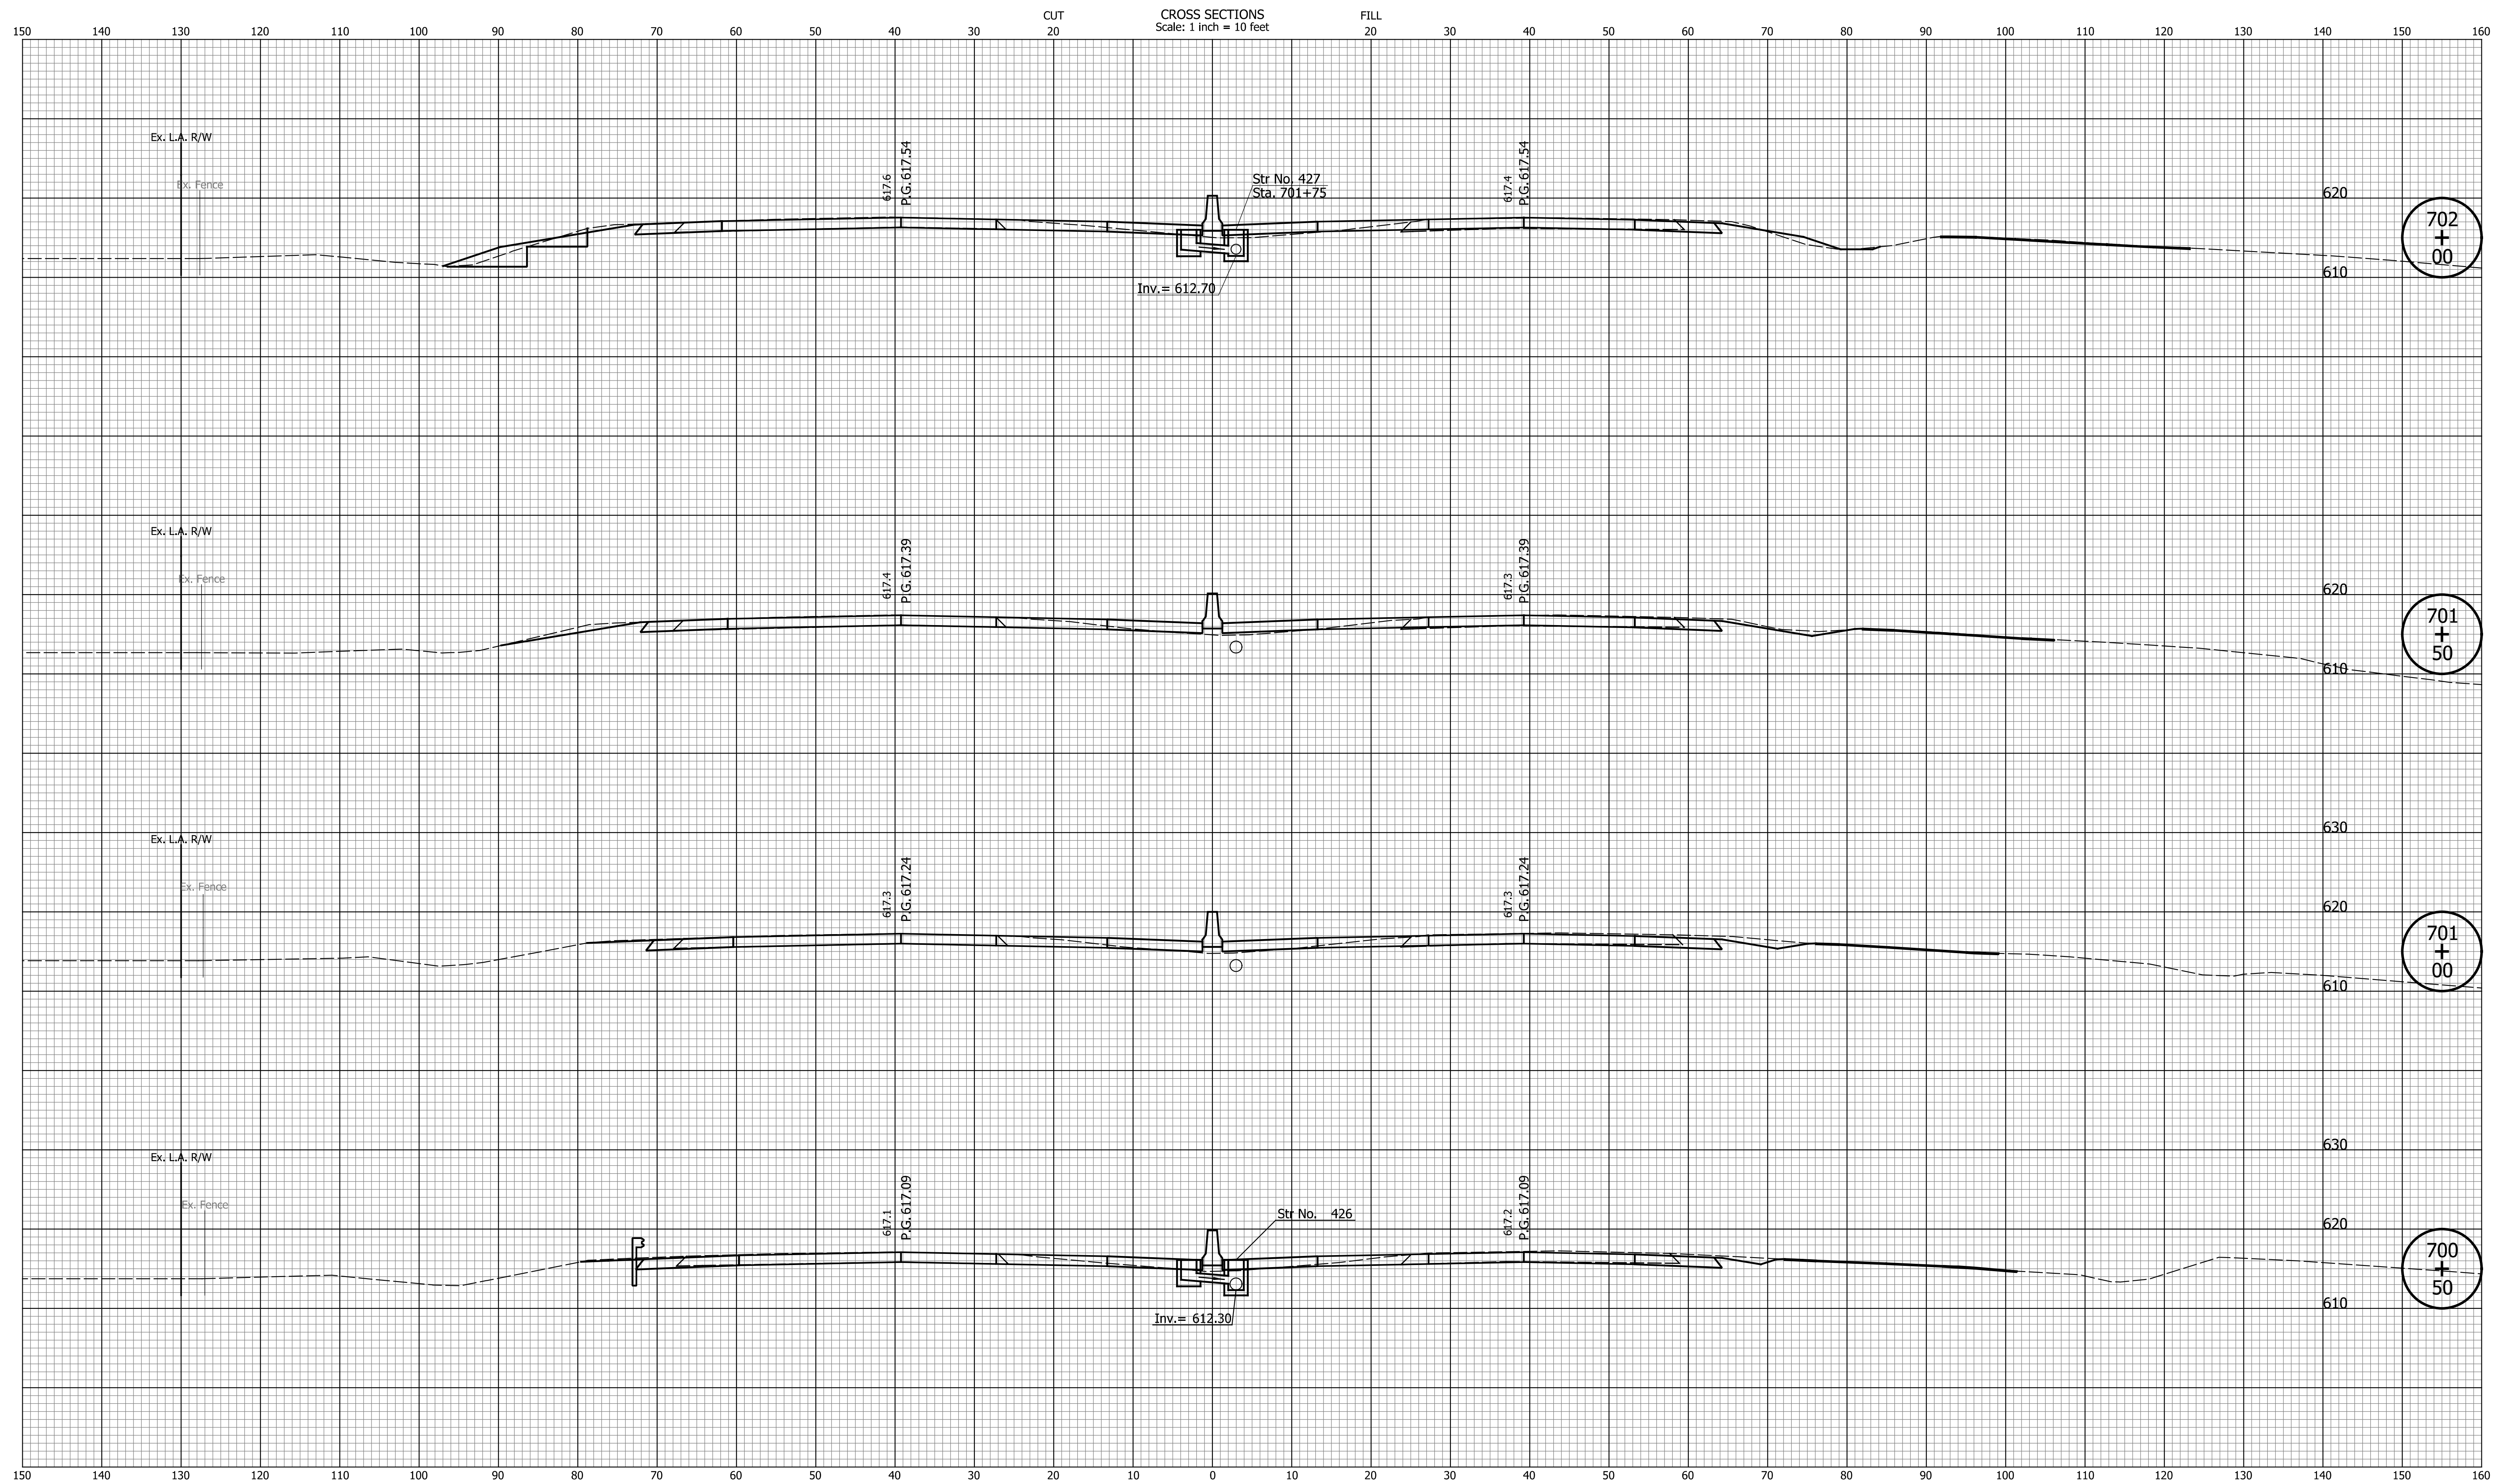

DATE	REVISION


RECOMMENDED FOR APPROVAL	DESIGN ENGINEER	MM/DD/20YY	DATE
DESIGNED: ZLM	DRAWN: BAD		
CHECKED: CDH	CHECKED: PKW		

INDIANA
DEPARTMENT OF TRANSPORTATION

**CROSS SECTIONS
LINE "Q"**

HORIZONTAL SCALE 1" = 10'	BRIDGE FILE N/A
VERTICAL SCALE 1" = 10'	DESIGNATION 1700135
SURVEY BOOK N/A	SHEETS 17 of 241
CONTRACT R-41529	PROJECT 1700135

I:\Projects\2019\00172\01.D Drawings\201900172.0001.RD.CS.01.dgn

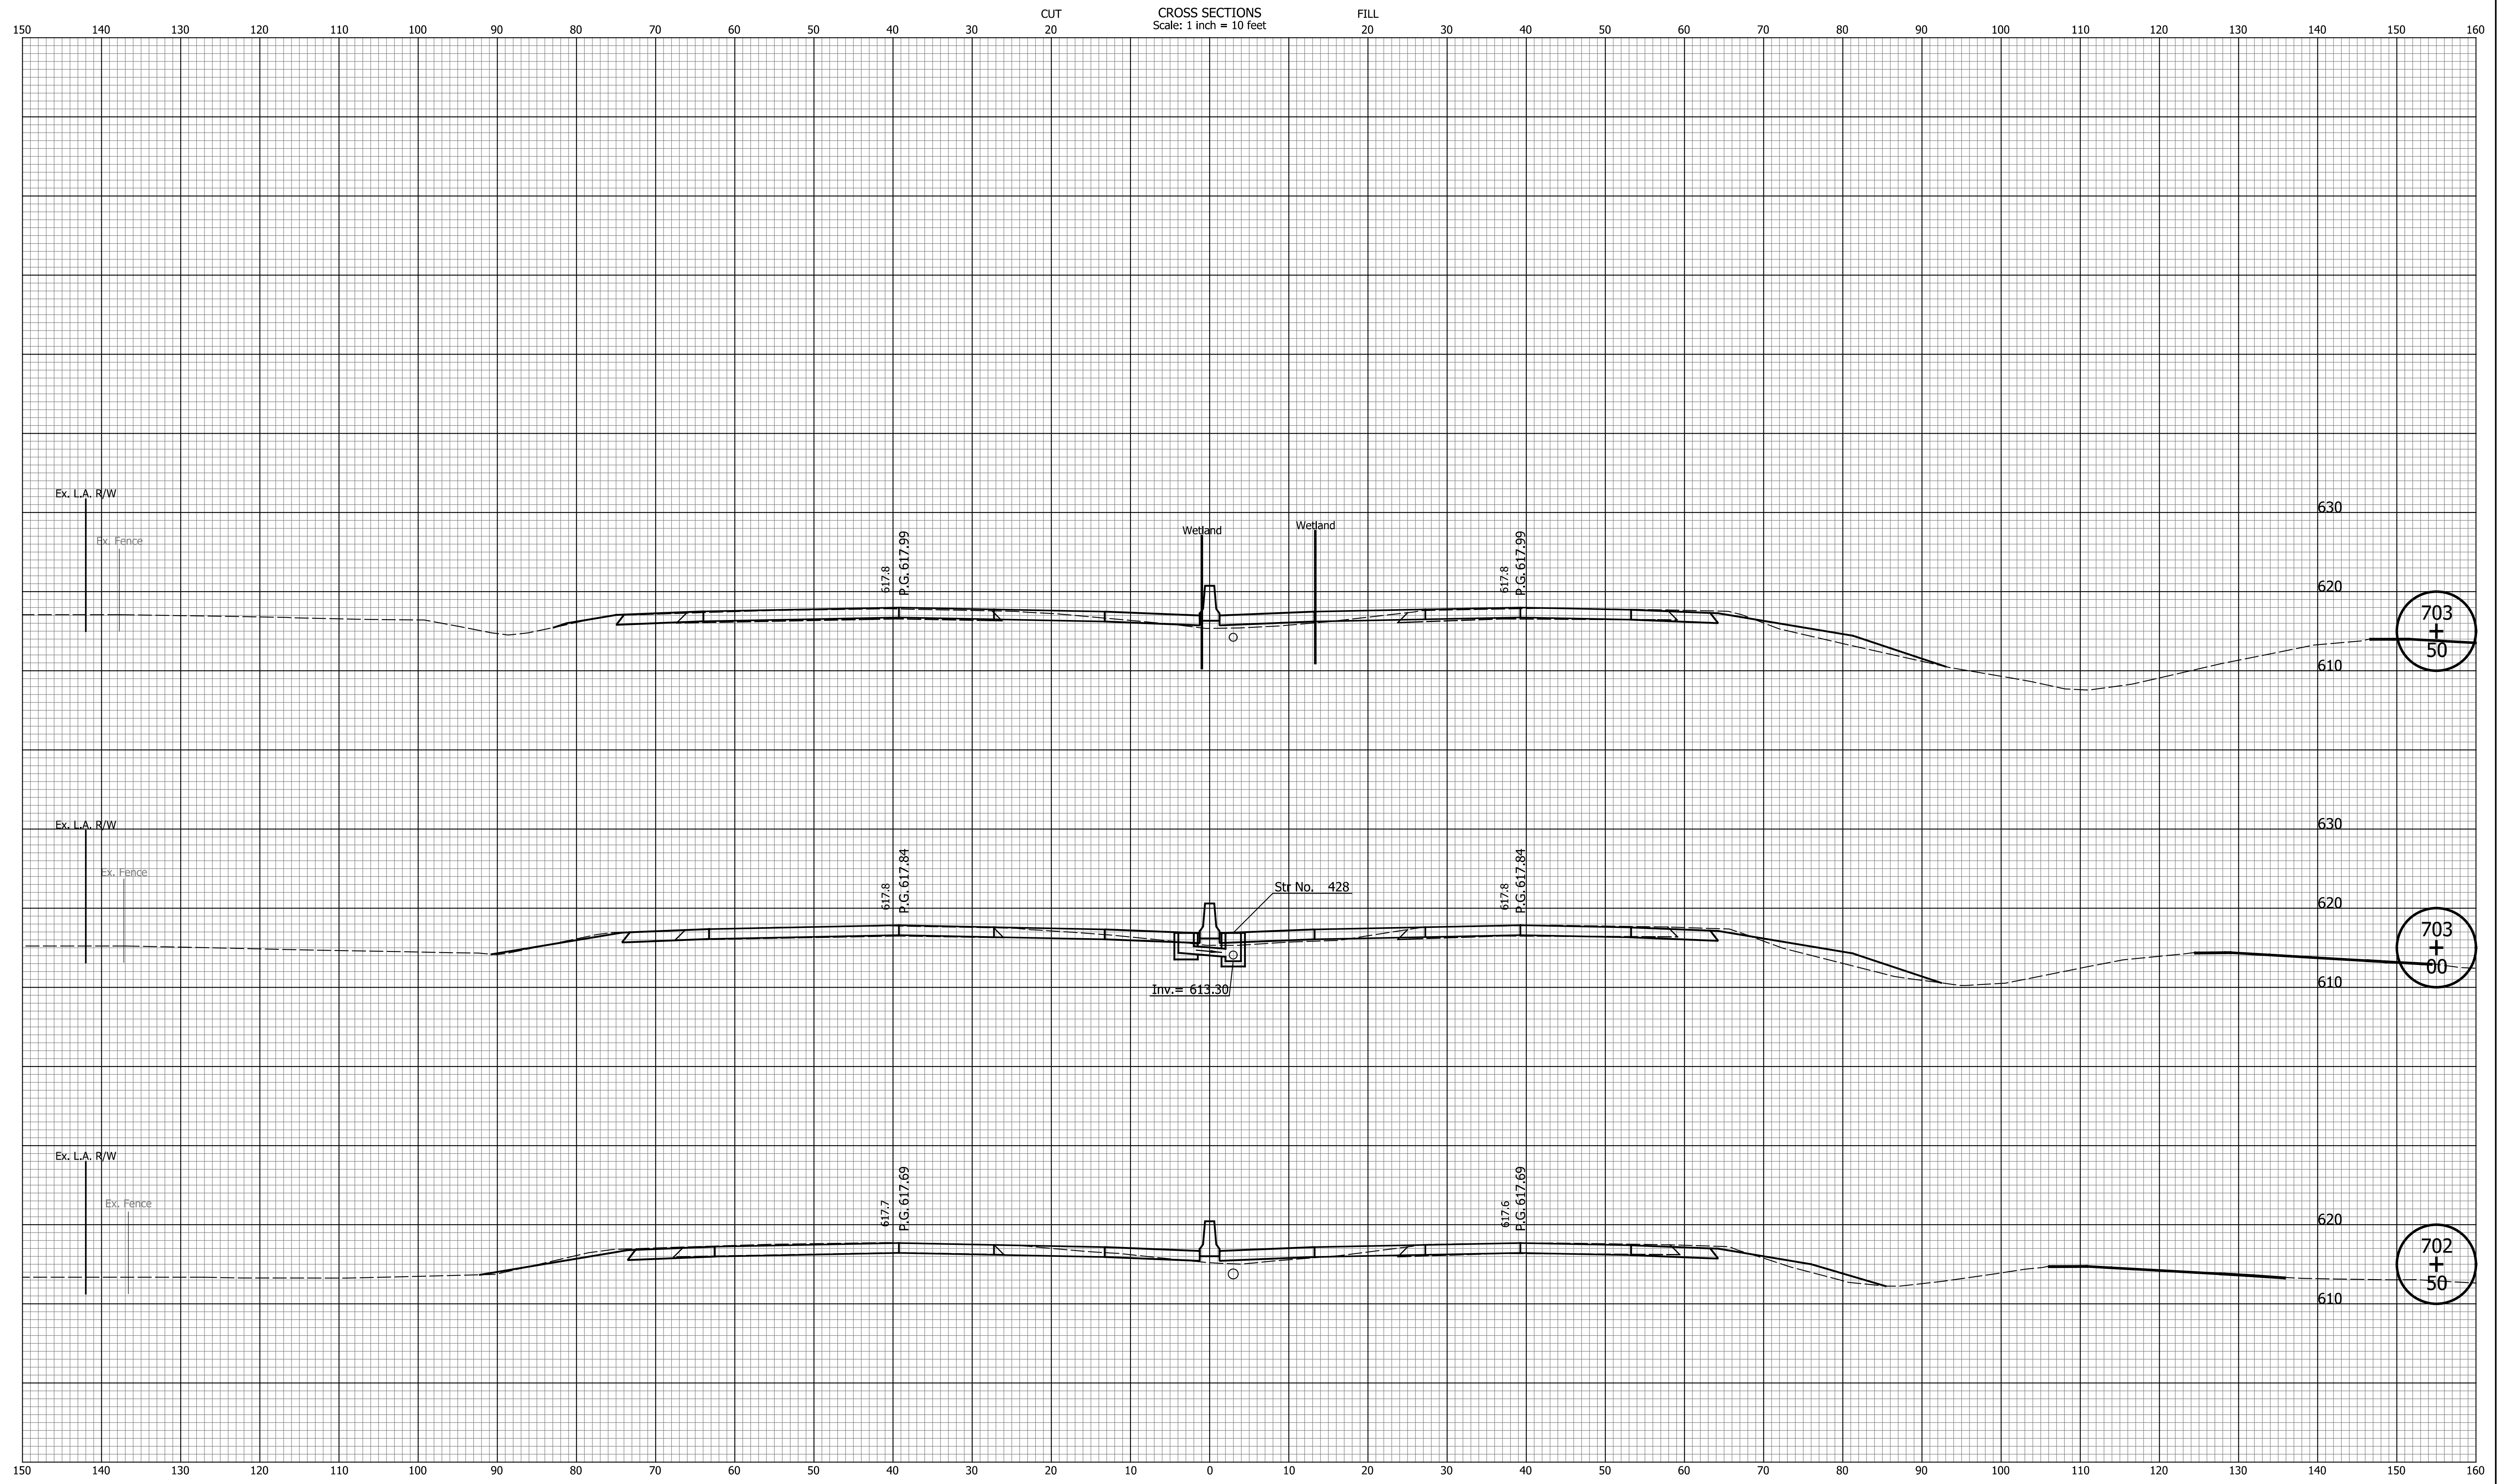


DATE	REVISION

RECOMMENDED FOR APPROVAL	DESIGN ENGINEER	MM/DD/20YY	DATE
DESIGNED: ZLM	DRAWN: BAD		
CHECKED: CDH	CHECKED: PKW		

INDIANA
DEPARTMENT OF TRANSPORTATION

CROSS SECTIONS
LINE "Q"

HORIZONTAL SCALE	BRIDGE FILE
1" = 10'	N/A
VERTICAL SCALE	DESIGNATION
1" = 10'	1700135
SURVEY BOOK	SHEETS
N/A	18 of 241
CONTRACT	PROJECT
R-41529	1700135

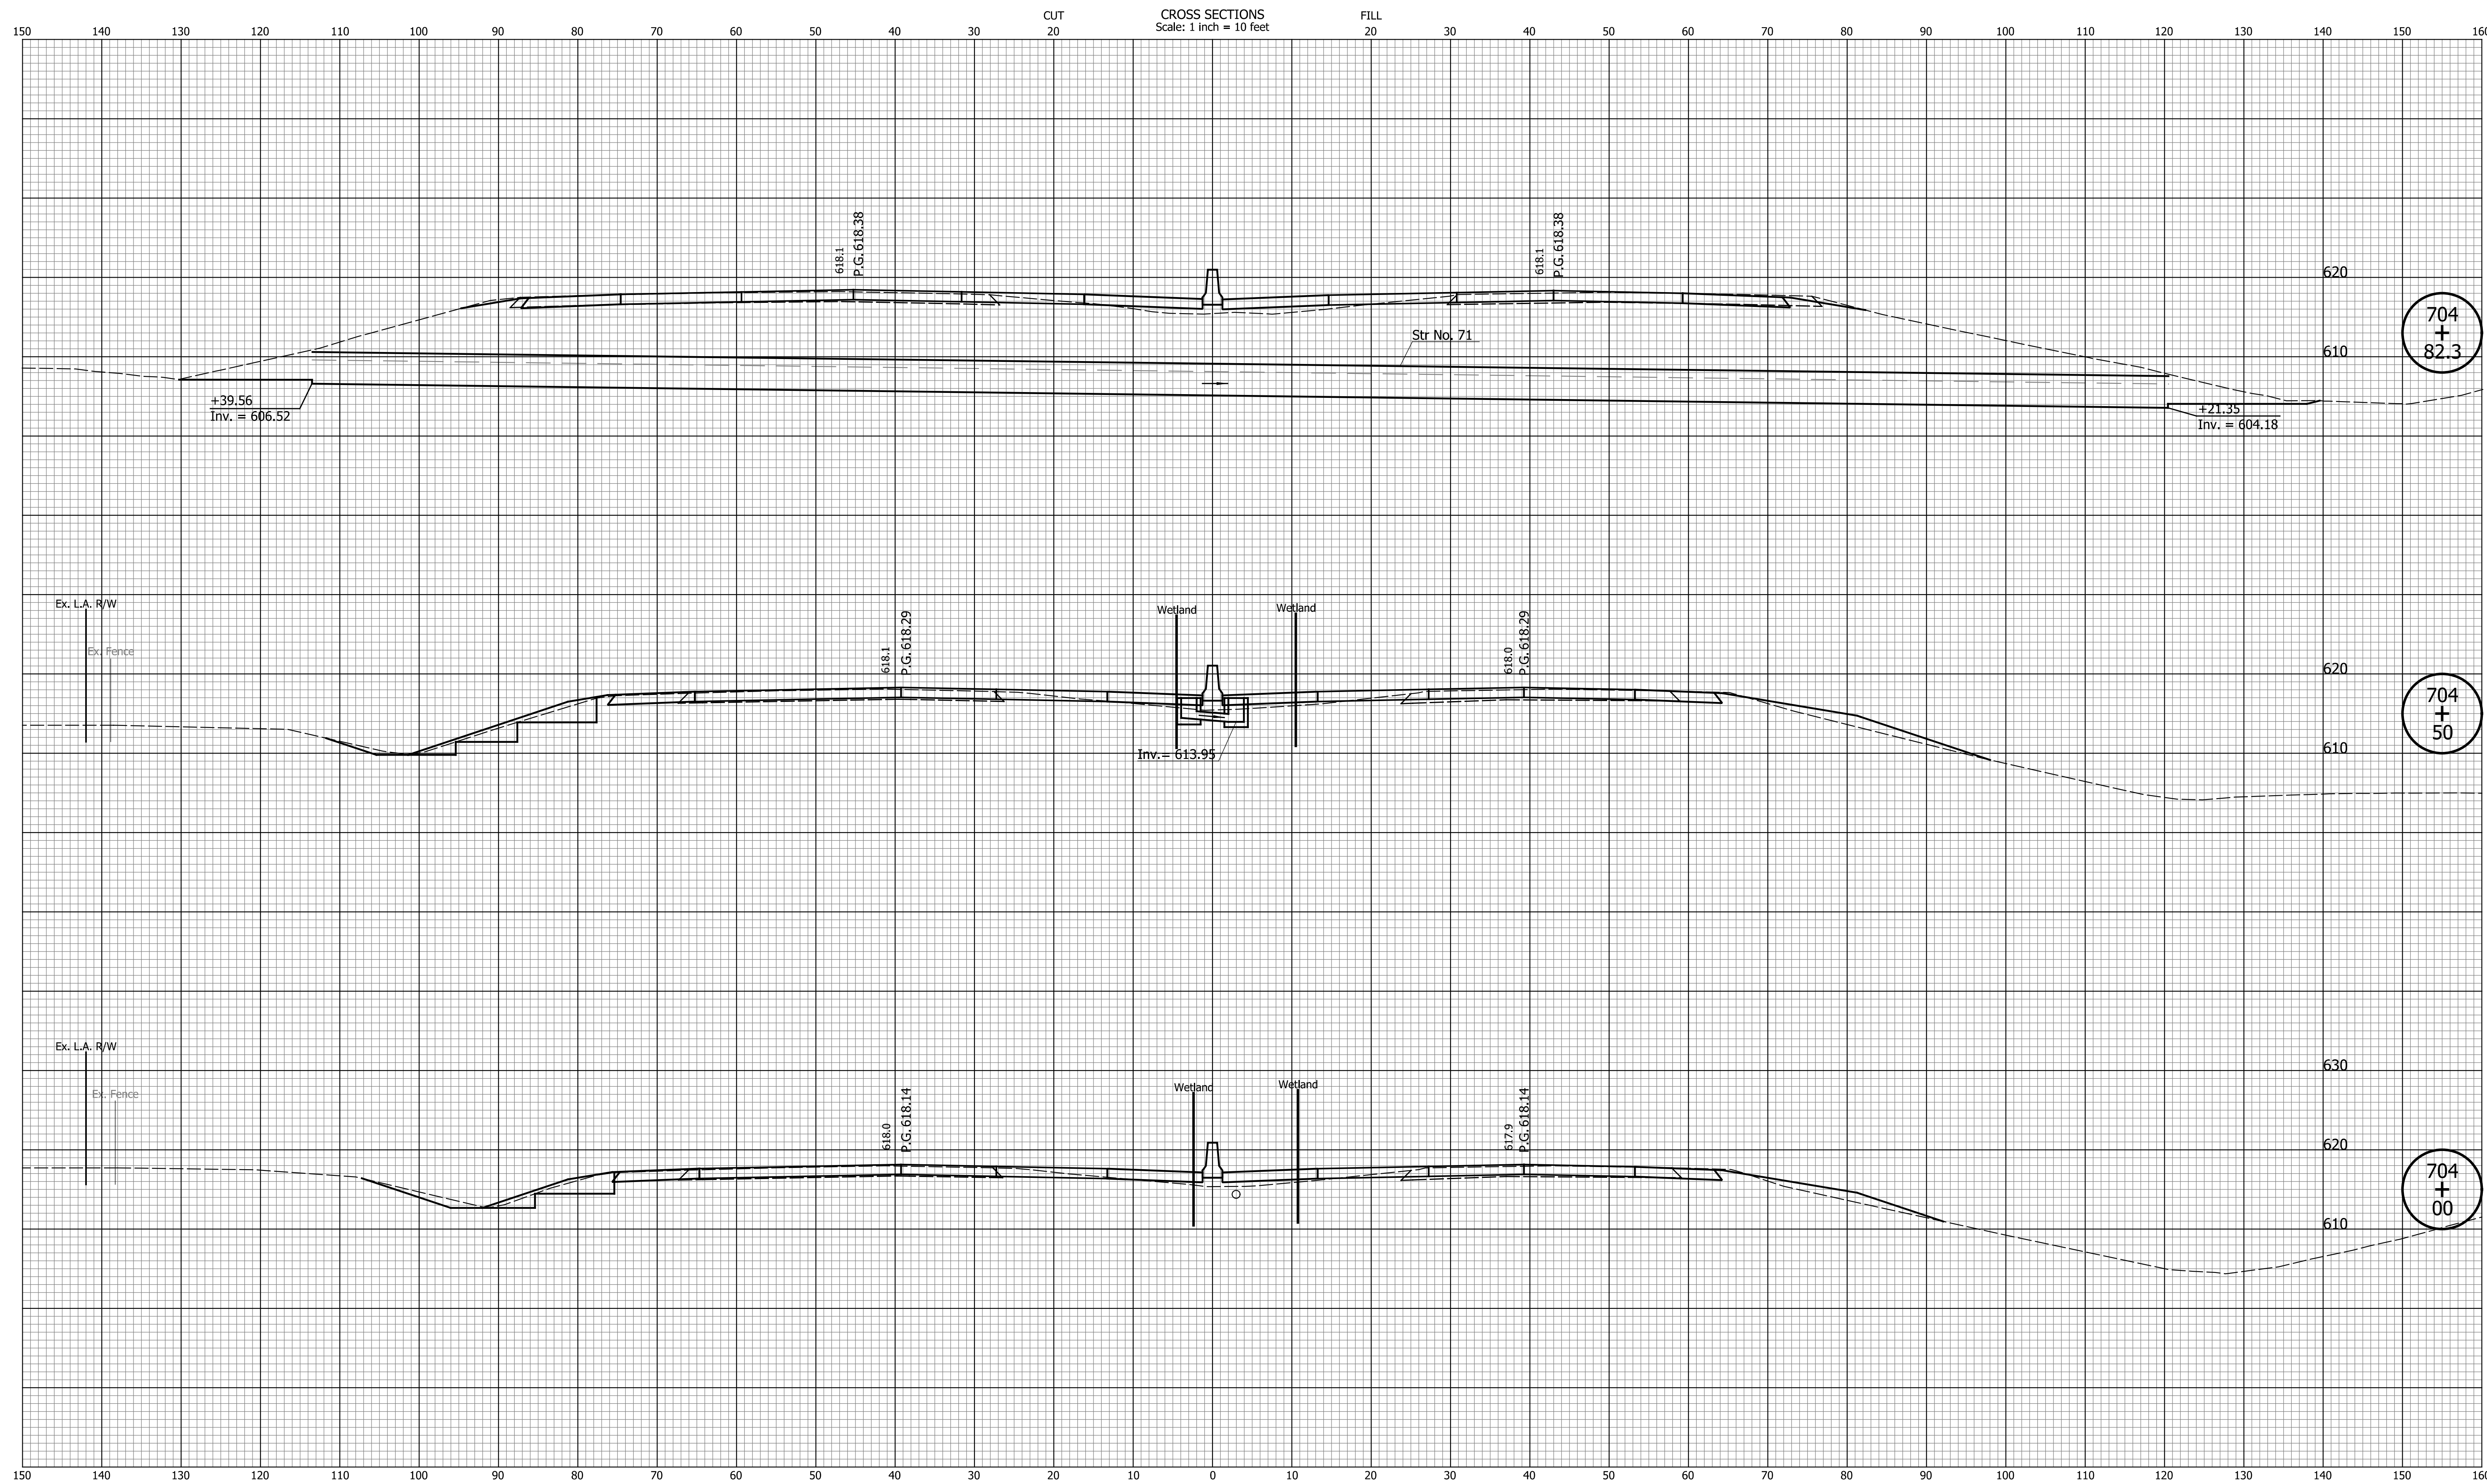


DATE	REVISION

RECOMMENDED FOR APPROVAL	DESIGN ENGINEER	MM/DD/20YY	DATE
DESIGNED: <u>ZLM</u>	DRAWN: <u>BAD</u>		
CHECKED: <u>CDH</u>	CHECKED: <u>PKW</u>		

INDIANA
DEPARTMENT OF TRANSPORTATION

**CROSS SECTIONS
LINE "Q"**

HORIZONTAL SCALE	BRIDGE FILE
1" = 10'	N/A
VERTICAL SCALE	DESIGNATION
1" = 10'	1700135
SURVEY BOOK	SHEETS
N/A	19 of 241
CONTRACT	PROJECT
R-41529	1700135

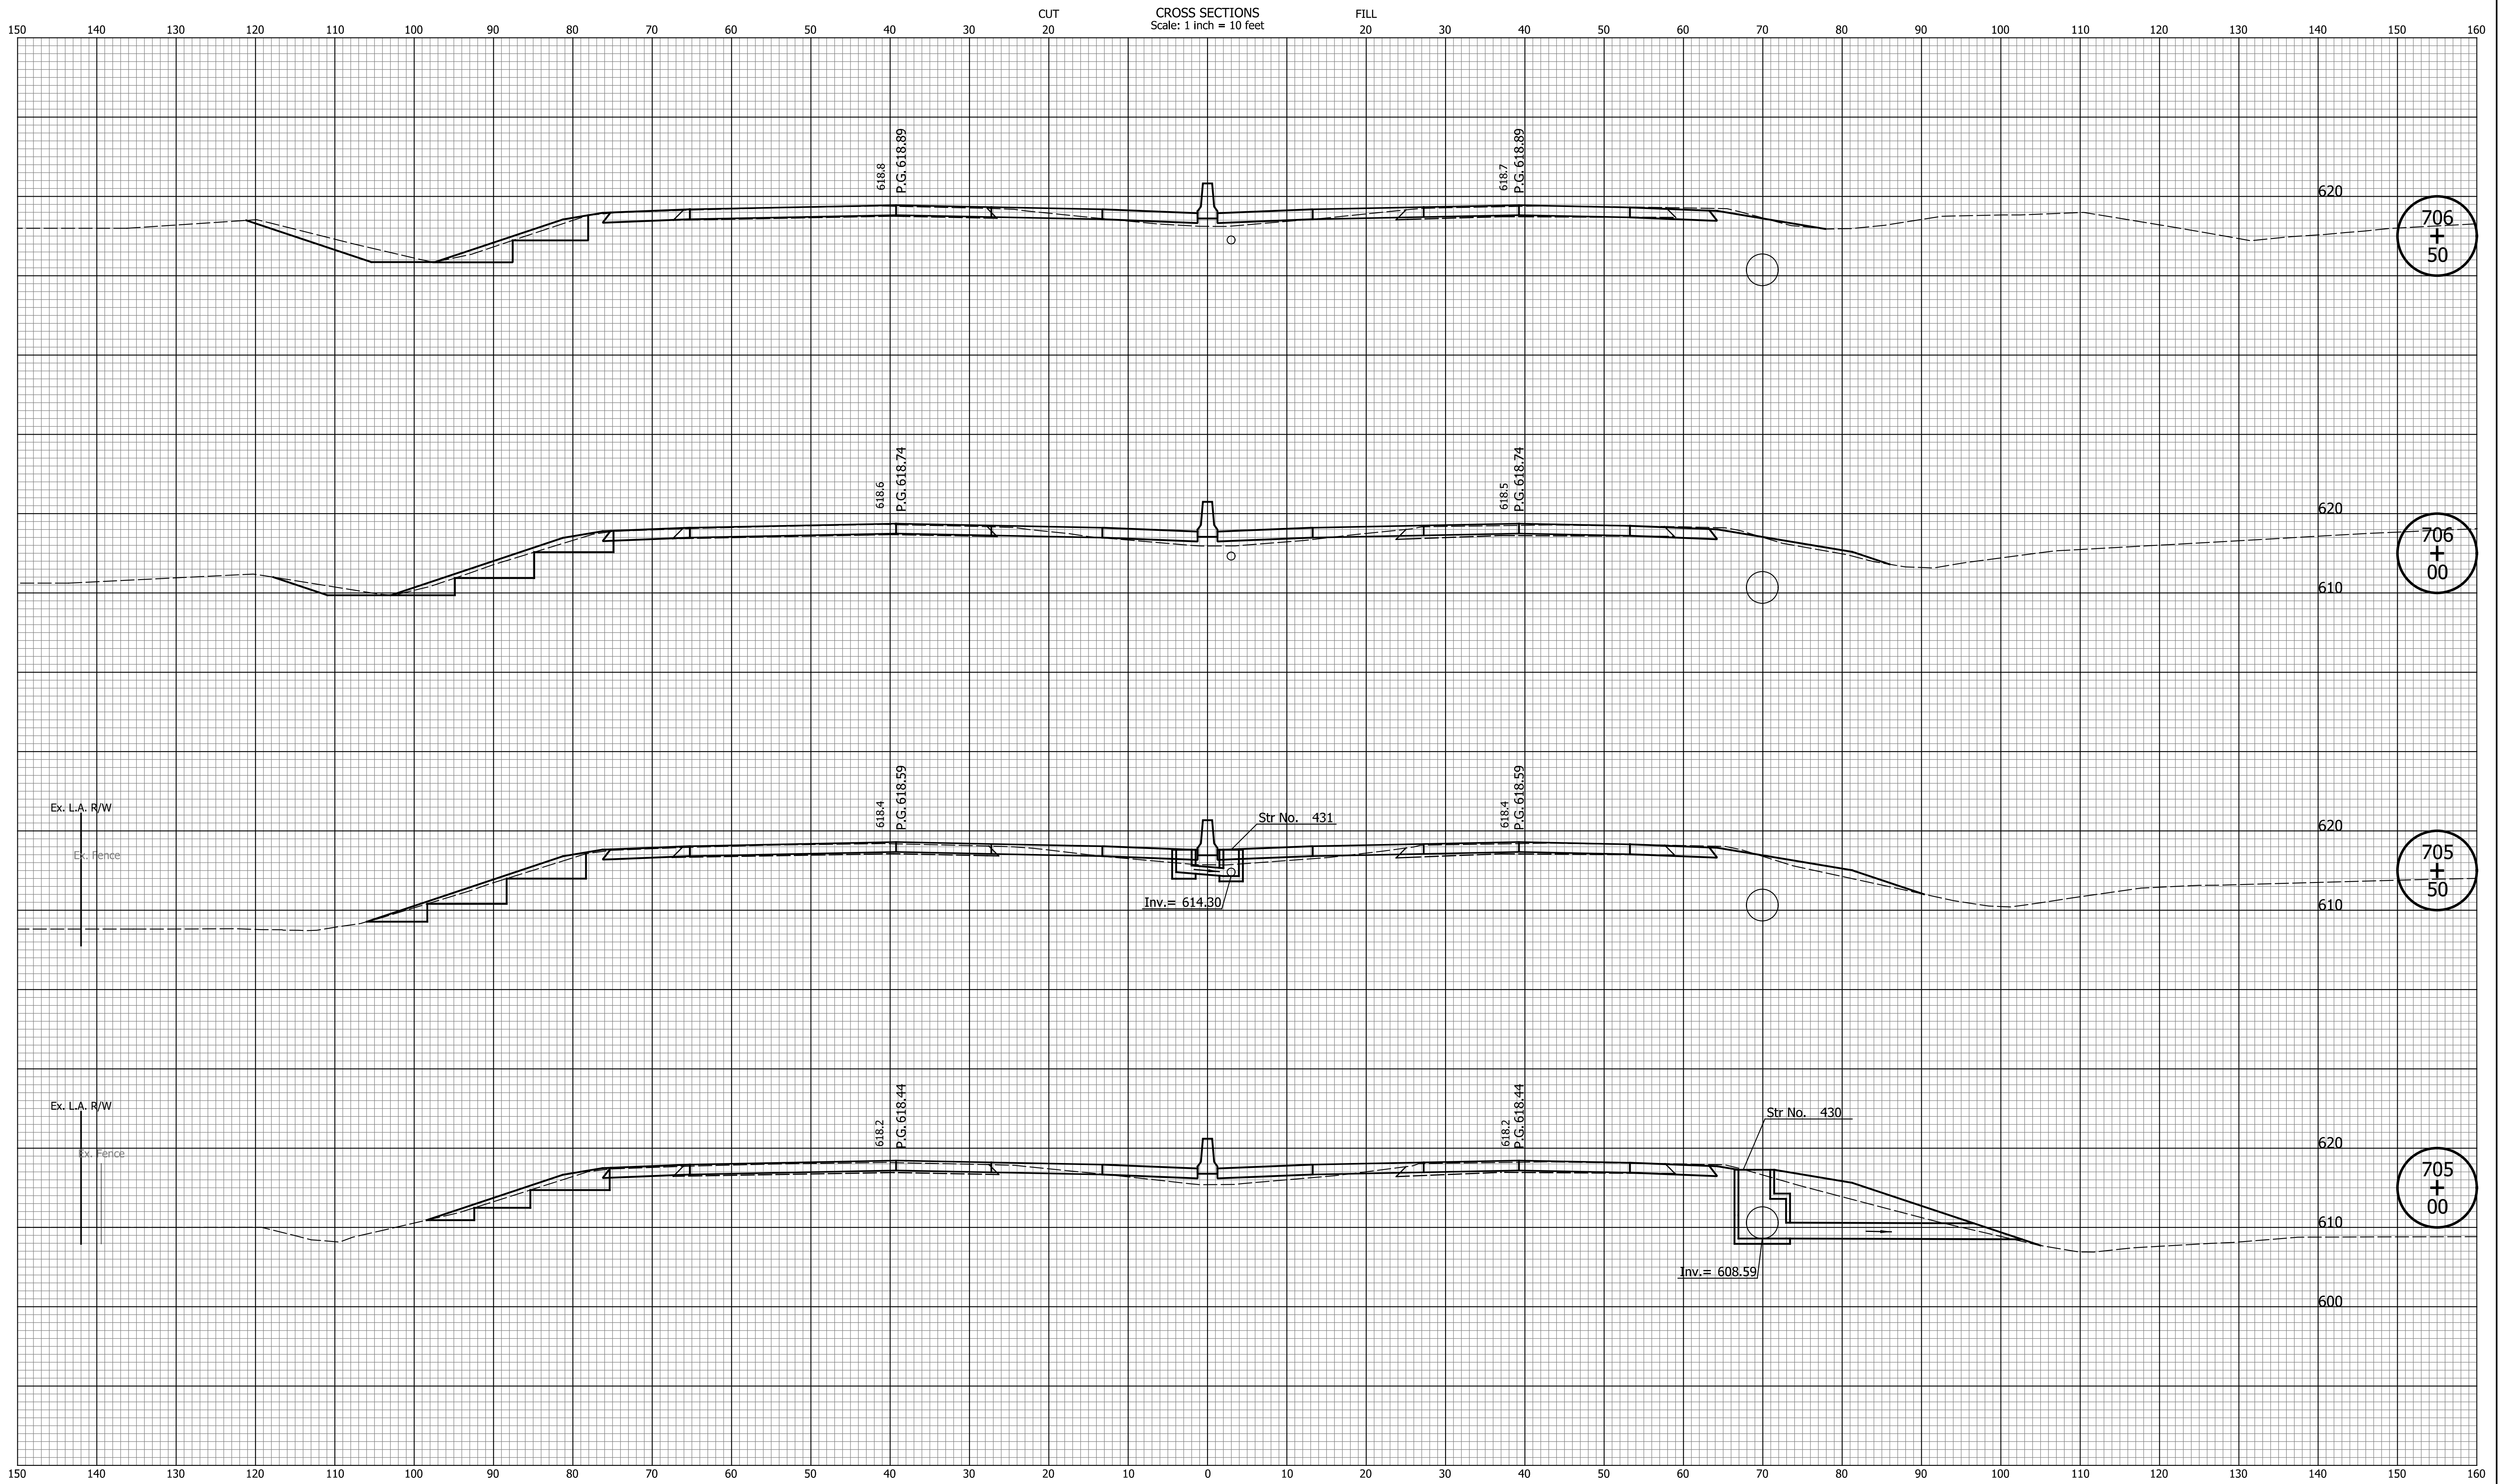


DATE	REVISION

RECOMMENDED FOR APPROVAL	DESIGN ENGINEER	MM/DD/20YY
DESIGNED: ZLM	DRAWN: BAD	DATE
CHECKED: CDH	CHECKED: PKW	

INDIANA
DEPARTMENT OF TRANSPORTATION

CROSS SECTIONS
LINE "Q"

HORIZONTAL SCALE	BRIDGE FILE
1" = 10'	N/A
VERTICAL SCALE	DESIGNATION
1" = 10'	1700135
SURVEY BOOK	SHEETS
N/A	20 of 241
CONTRACT	PROJECT
R-41529	1700135

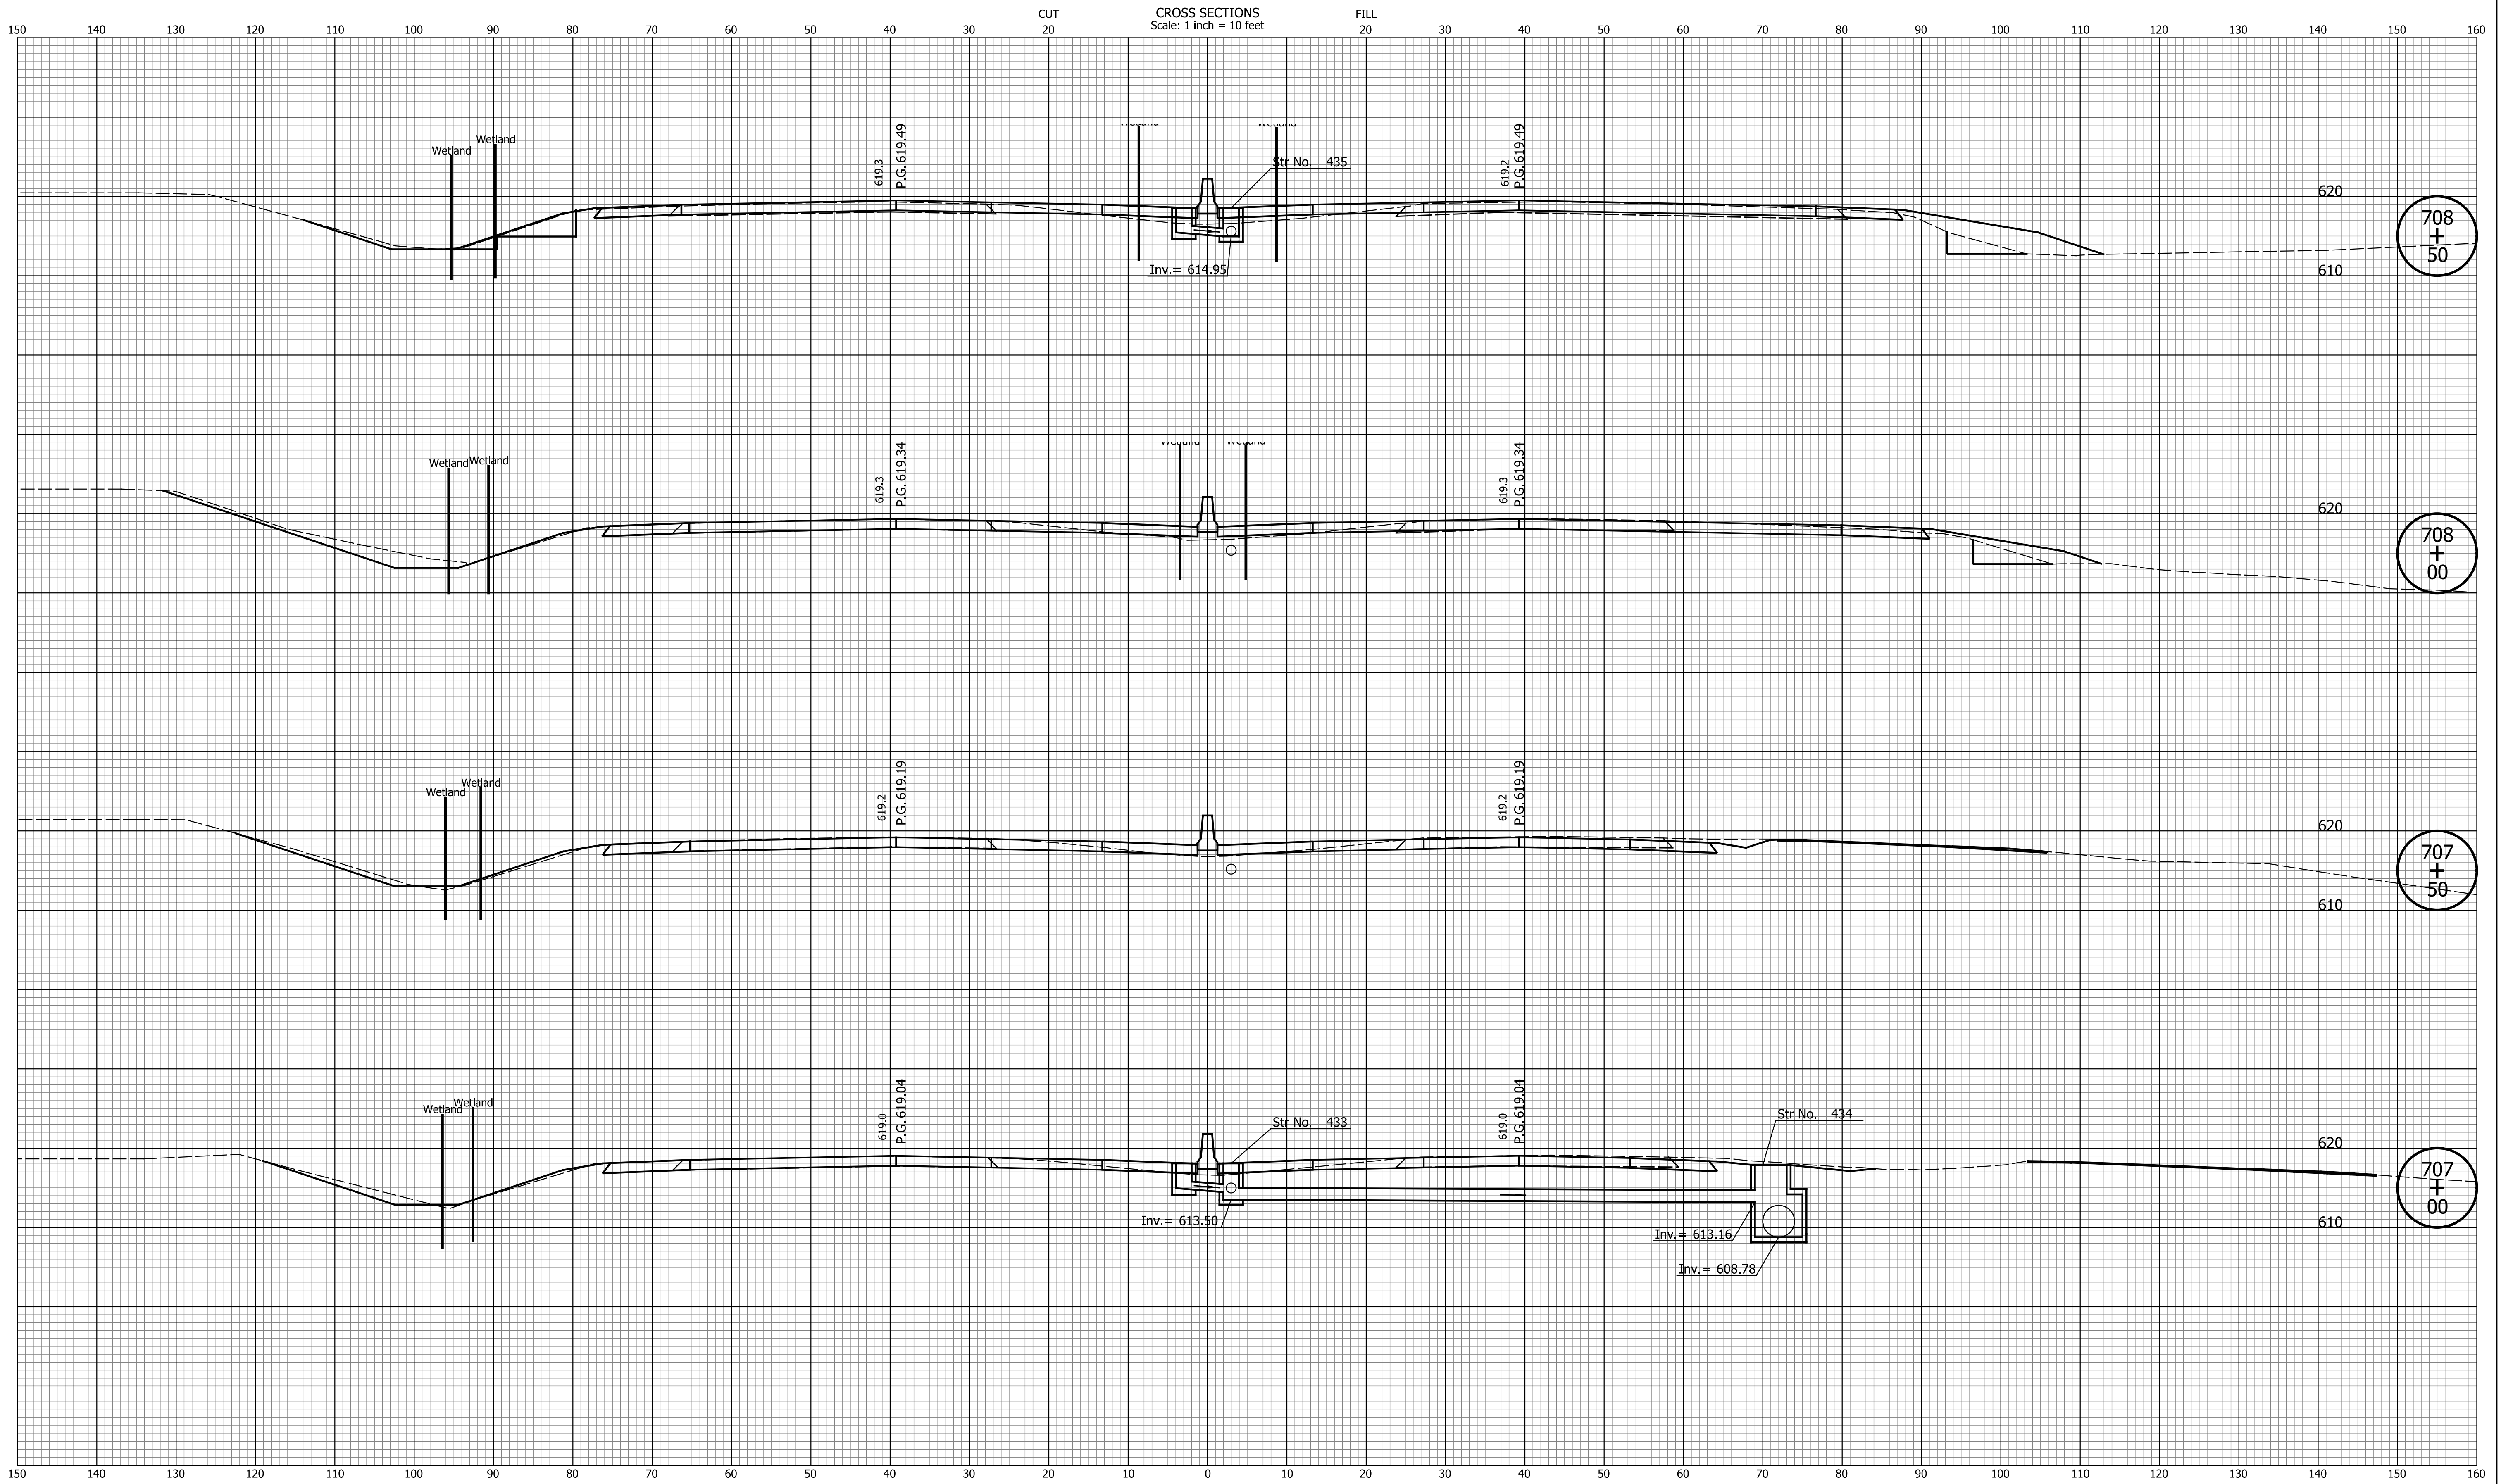


DATE	REVISION

RECOMMENDED FOR APPROVAL	DESIGN ENGINEER	MM/DD/20YY
DESIGNED: ZLM	DRAWN: BAD	DATE
CHECKED: CDH	CHECKED: PKW	

INDIANA
DEPARTMENT OF TRANSPORTATION

CROSS SECTIONS
LINE "Q"

HORIZONTAL SCALE	BRIDGE FILE
1" = 10'	N/A
VERTICAL SCALE	DESIGNATION
1" = 10'	1700135
SURVEY BOOK	SHEETS
N/A	21 of 241
CONTRACT	PROJECT
R-41529	1700135

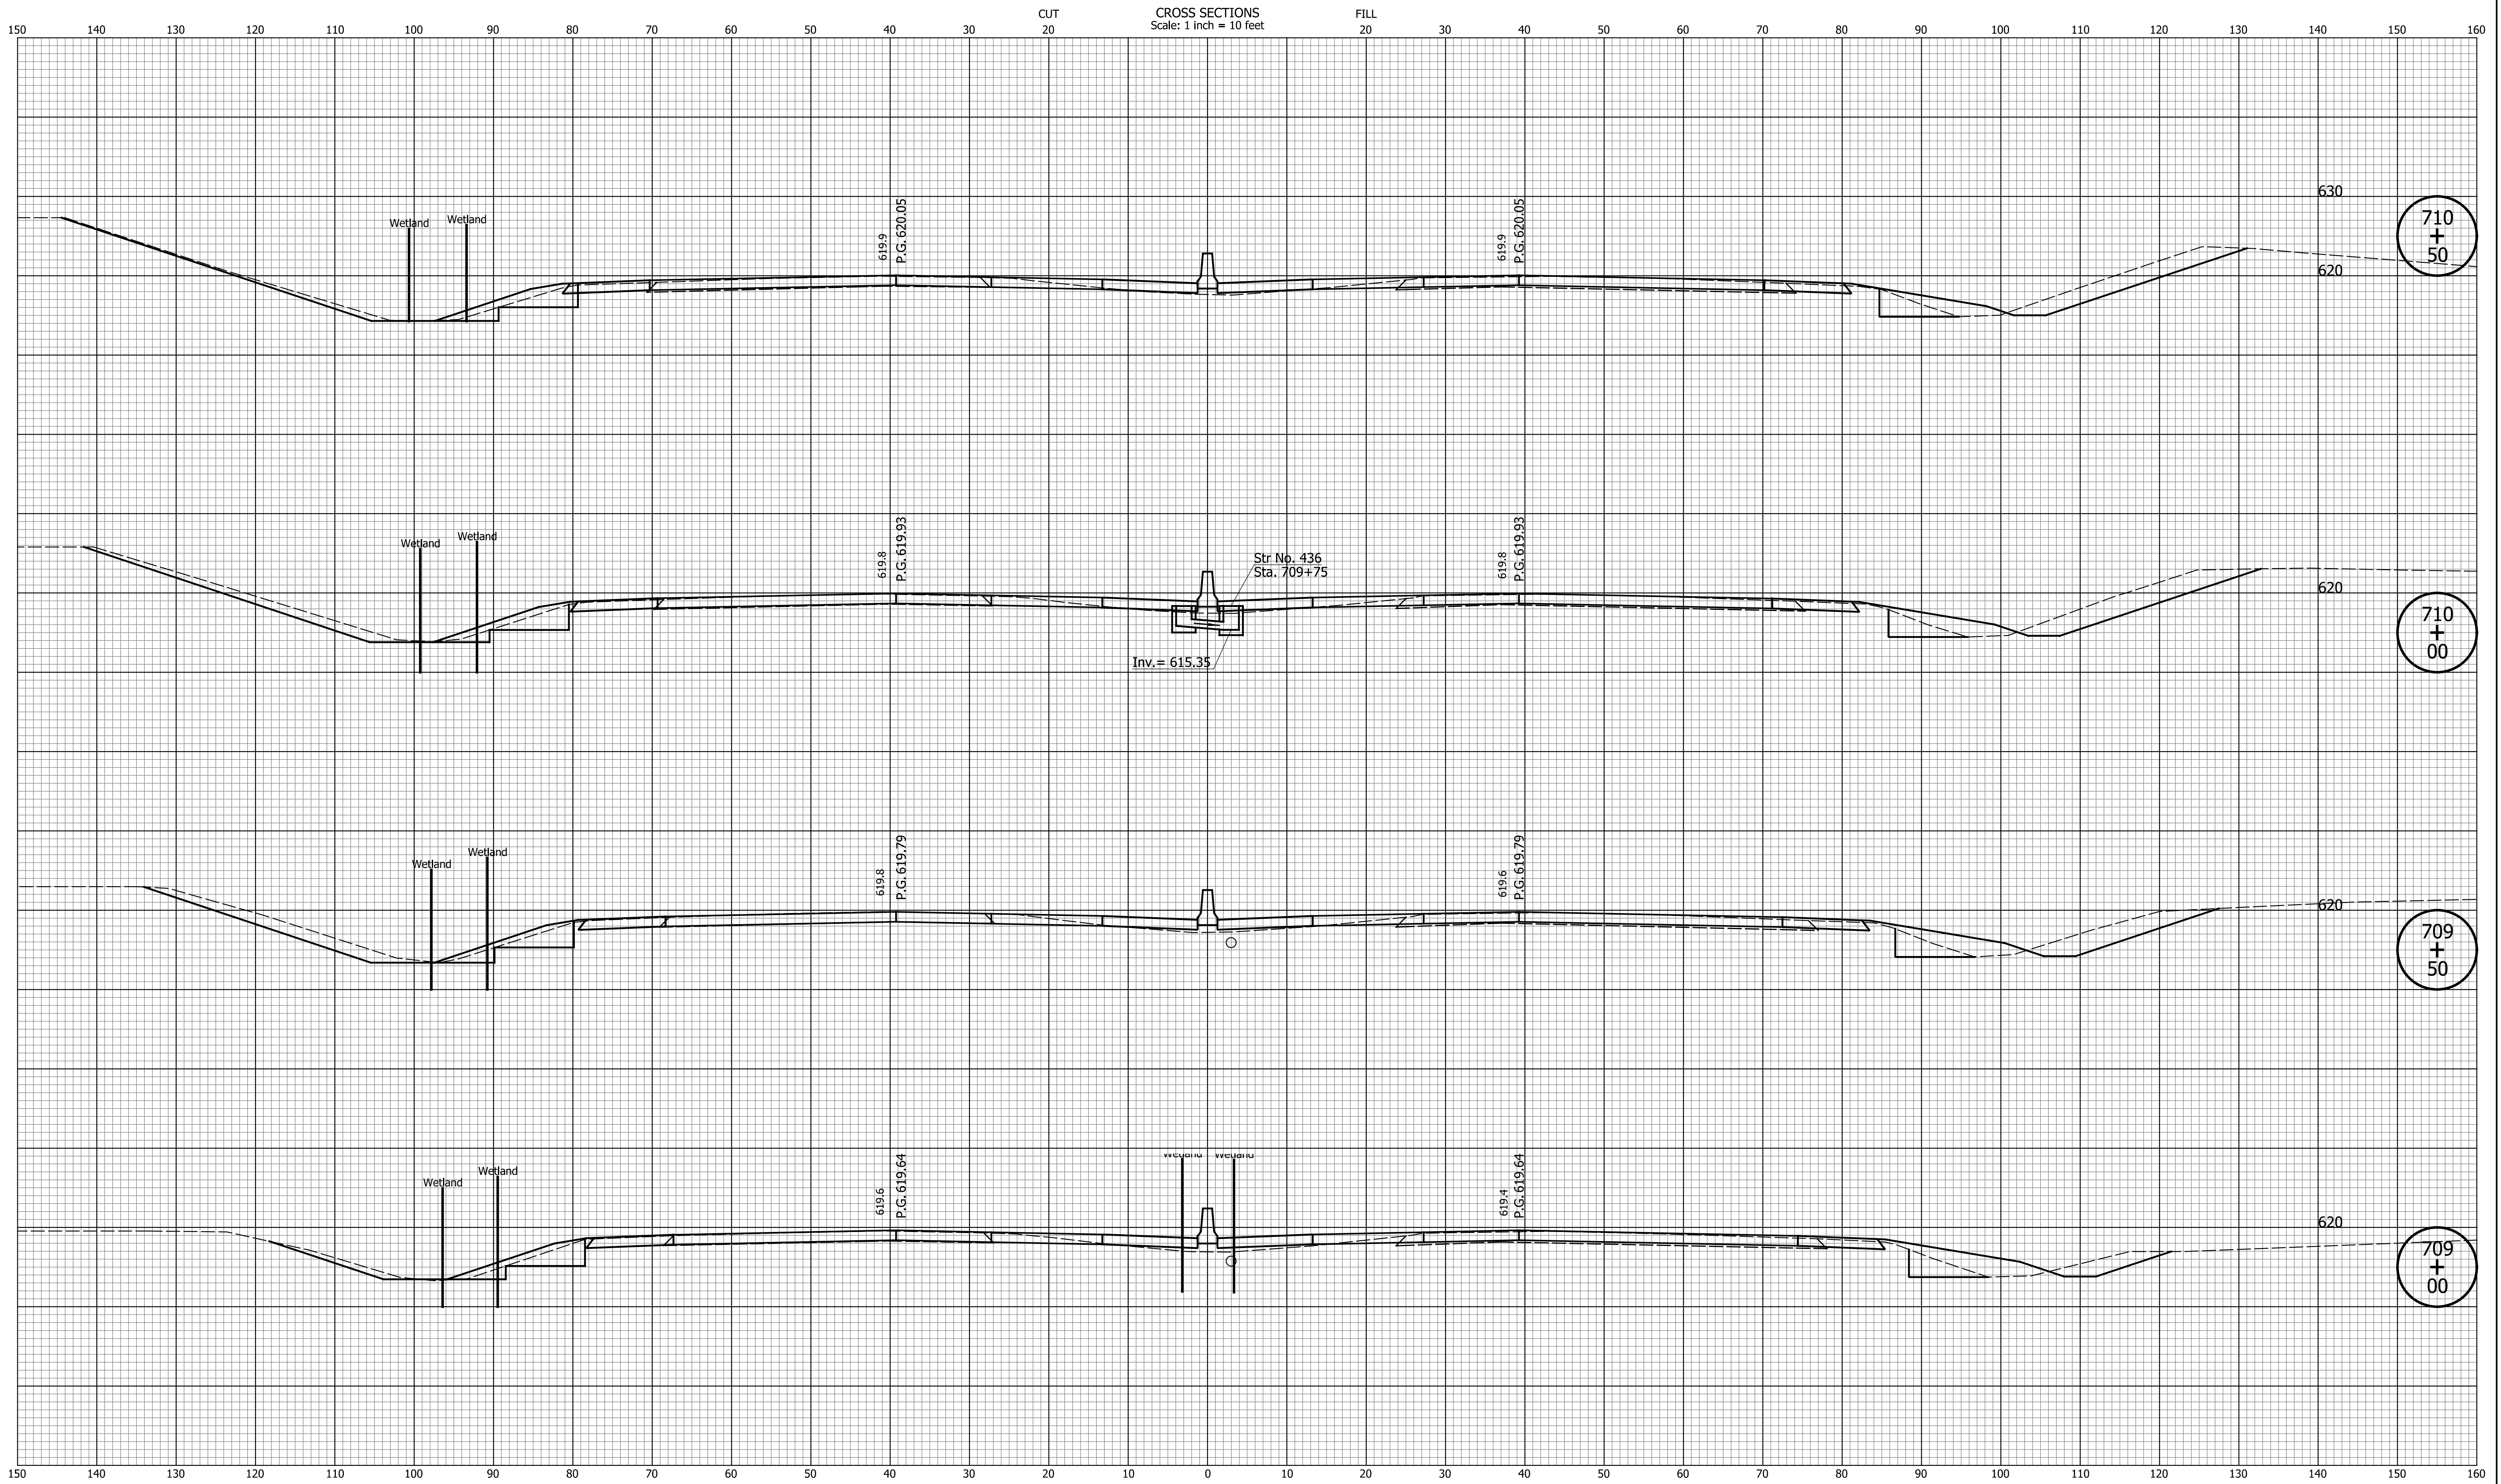


DATE	REVISION

RECOMMENDED FOR APPROVAL	DESIGN ENGINEER	MM/DD/20YY
DESIGNED: ZLM	DRAWN: BAD	DATE
CHECKED: CDH	CHECKED: PKW	

INDIANA DEPARTMENT OF TRANSPORTATION
CROSS SECTIONS LINE "Q"

HORIZONTAL SCALE 1" = 10'	BRIDGE FILE N/A
VERTICAL SCALE 1" = 10'	DESIGNATION 1700135
SURVEY BOOK N/A	SHEETS 22 of 241
CONTRACT R-41529	PROJECT 1700135

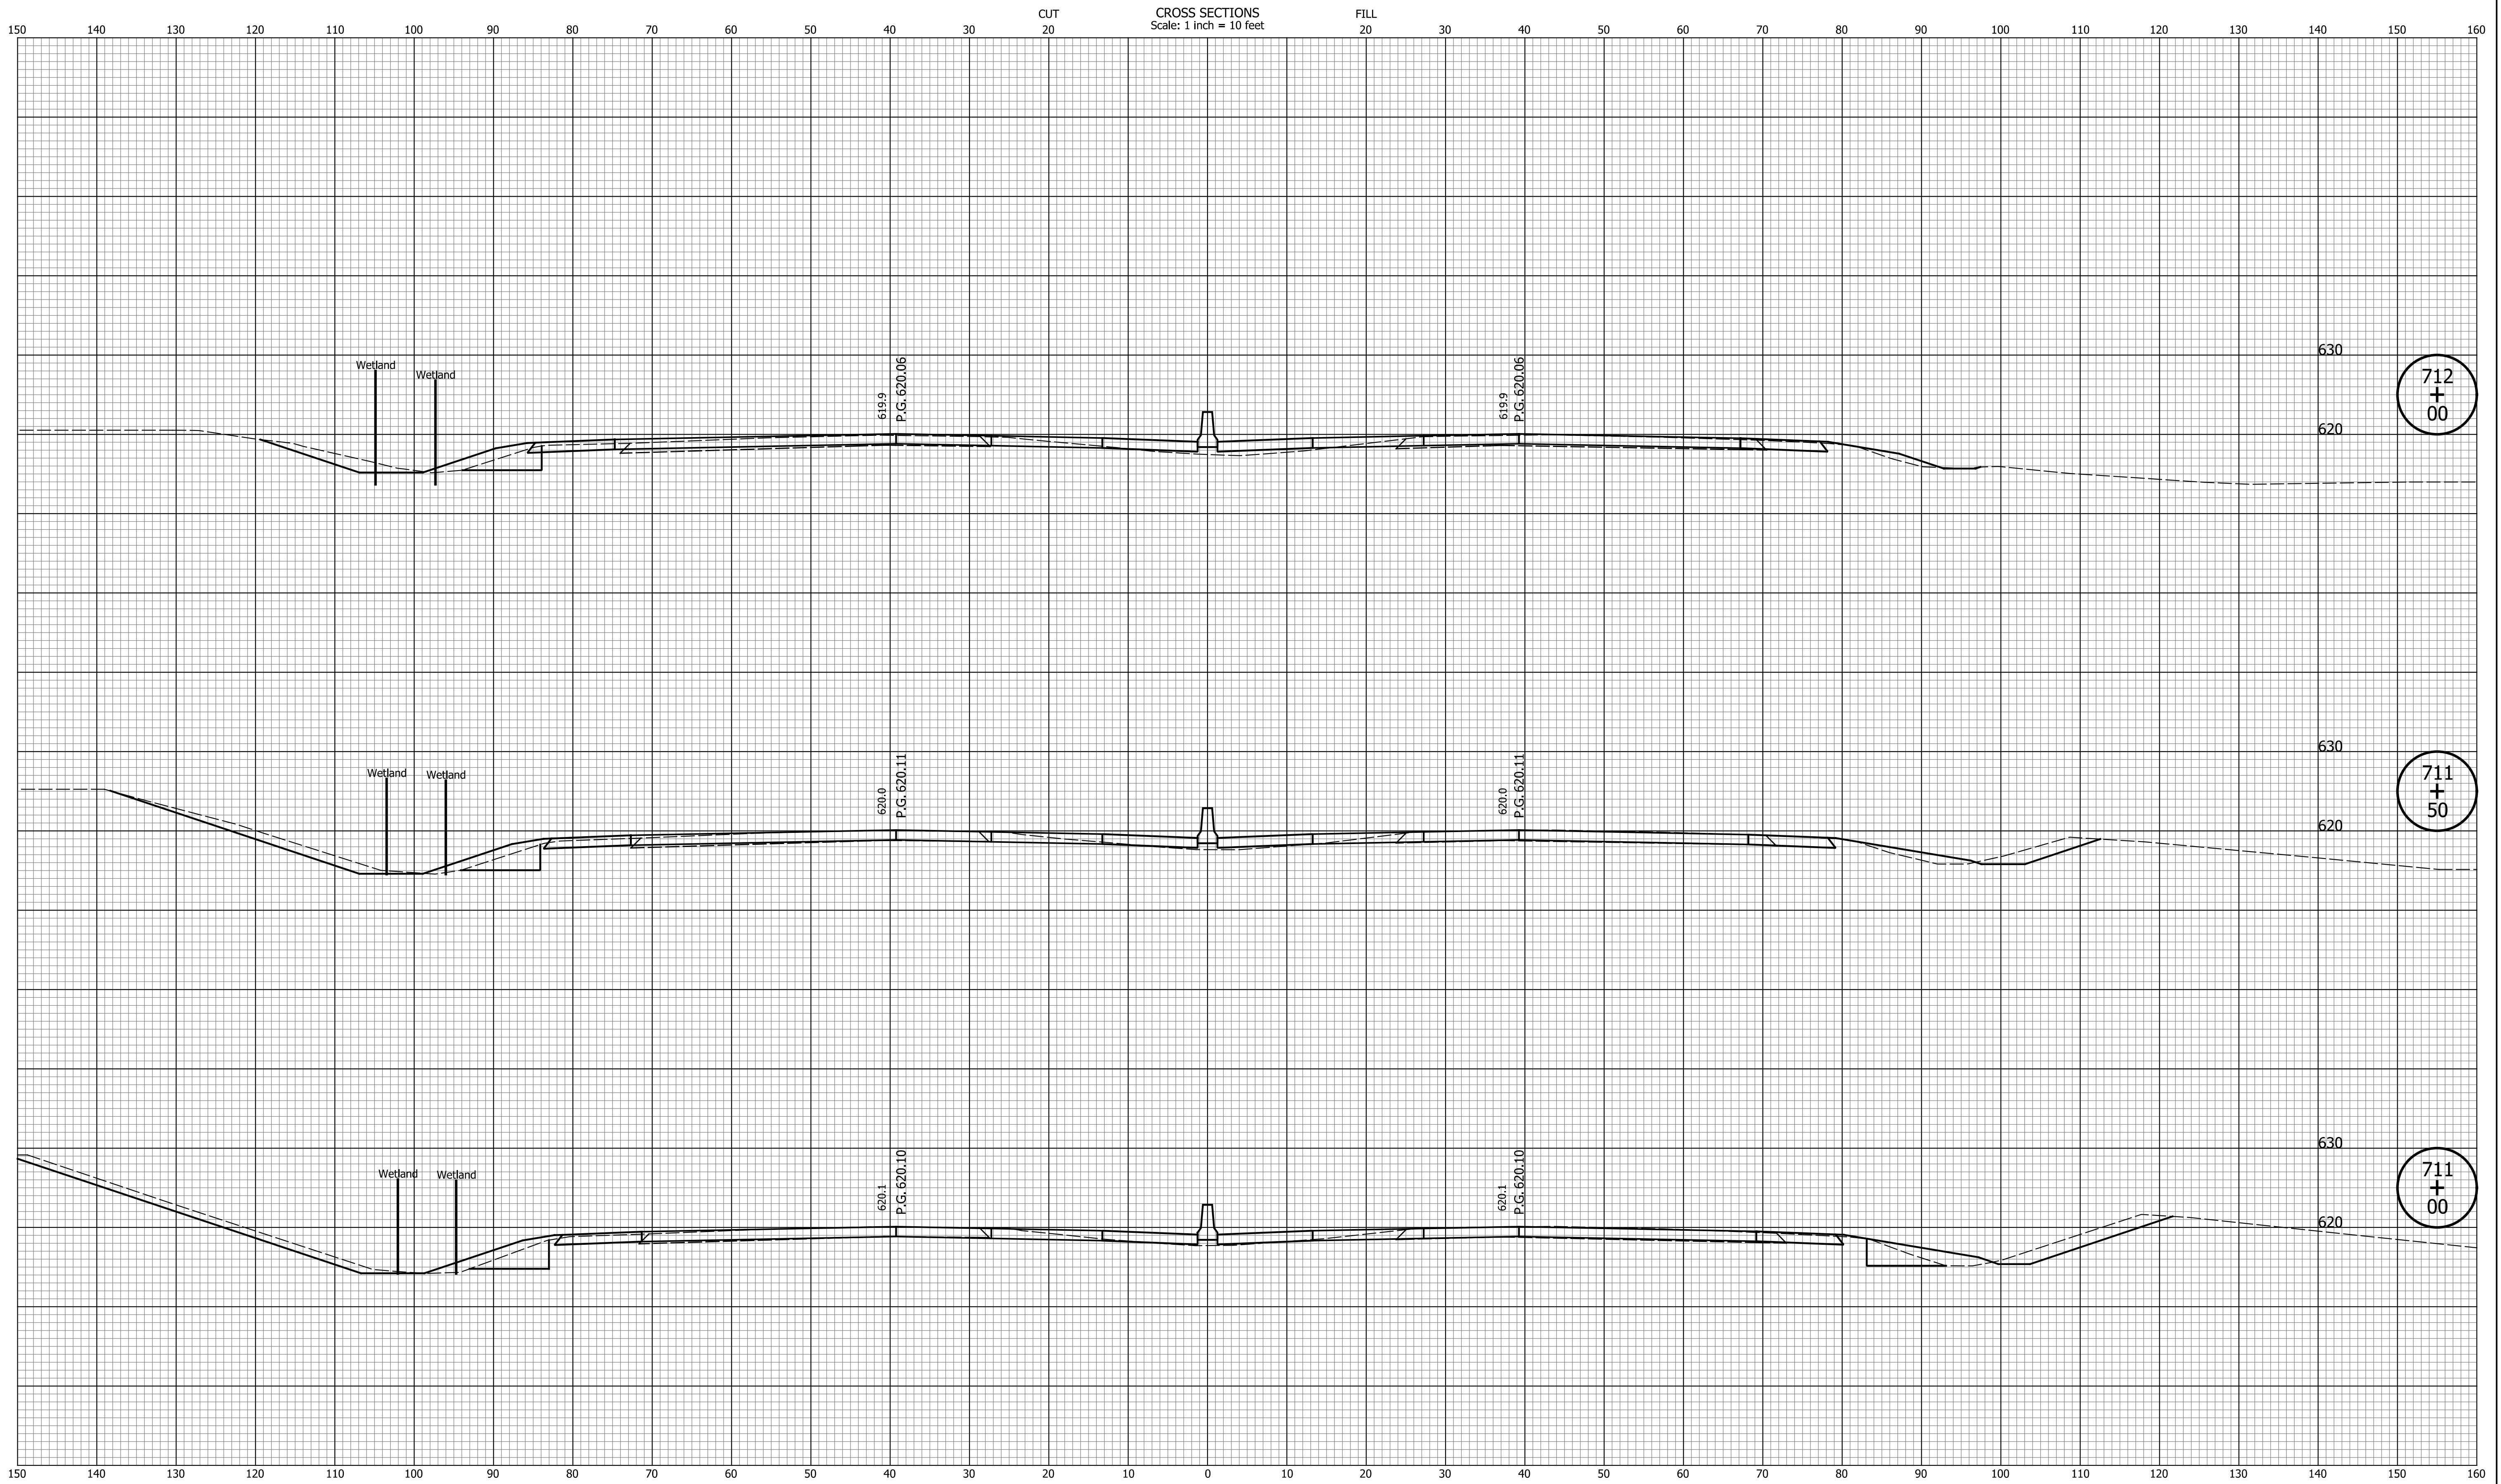

DATE	REVISION


RECOMMENDED FOR APPROVAL	DESIGN ENGINEER	MM/DD/20YY	DATE
DESIGNED: ZLM	DRAWN: BAD		
CHECKED: CDH	CHECKED: PKW		

INDIANA
DEPARTMENT OF TRANSPORTATION

CROSS SECTIONS
LINE "Q"

HORIZONTAL SCALE	BRIDGE FILE
1" = 10'	N/A
VERTICAL SCALE	DESIGNATION
1" = 10'	1700135
SURVEY BOOK	SHEETS
N/A	23 of 241
CONTRACT	PROJECT
R-41529	1700135

Indiana State

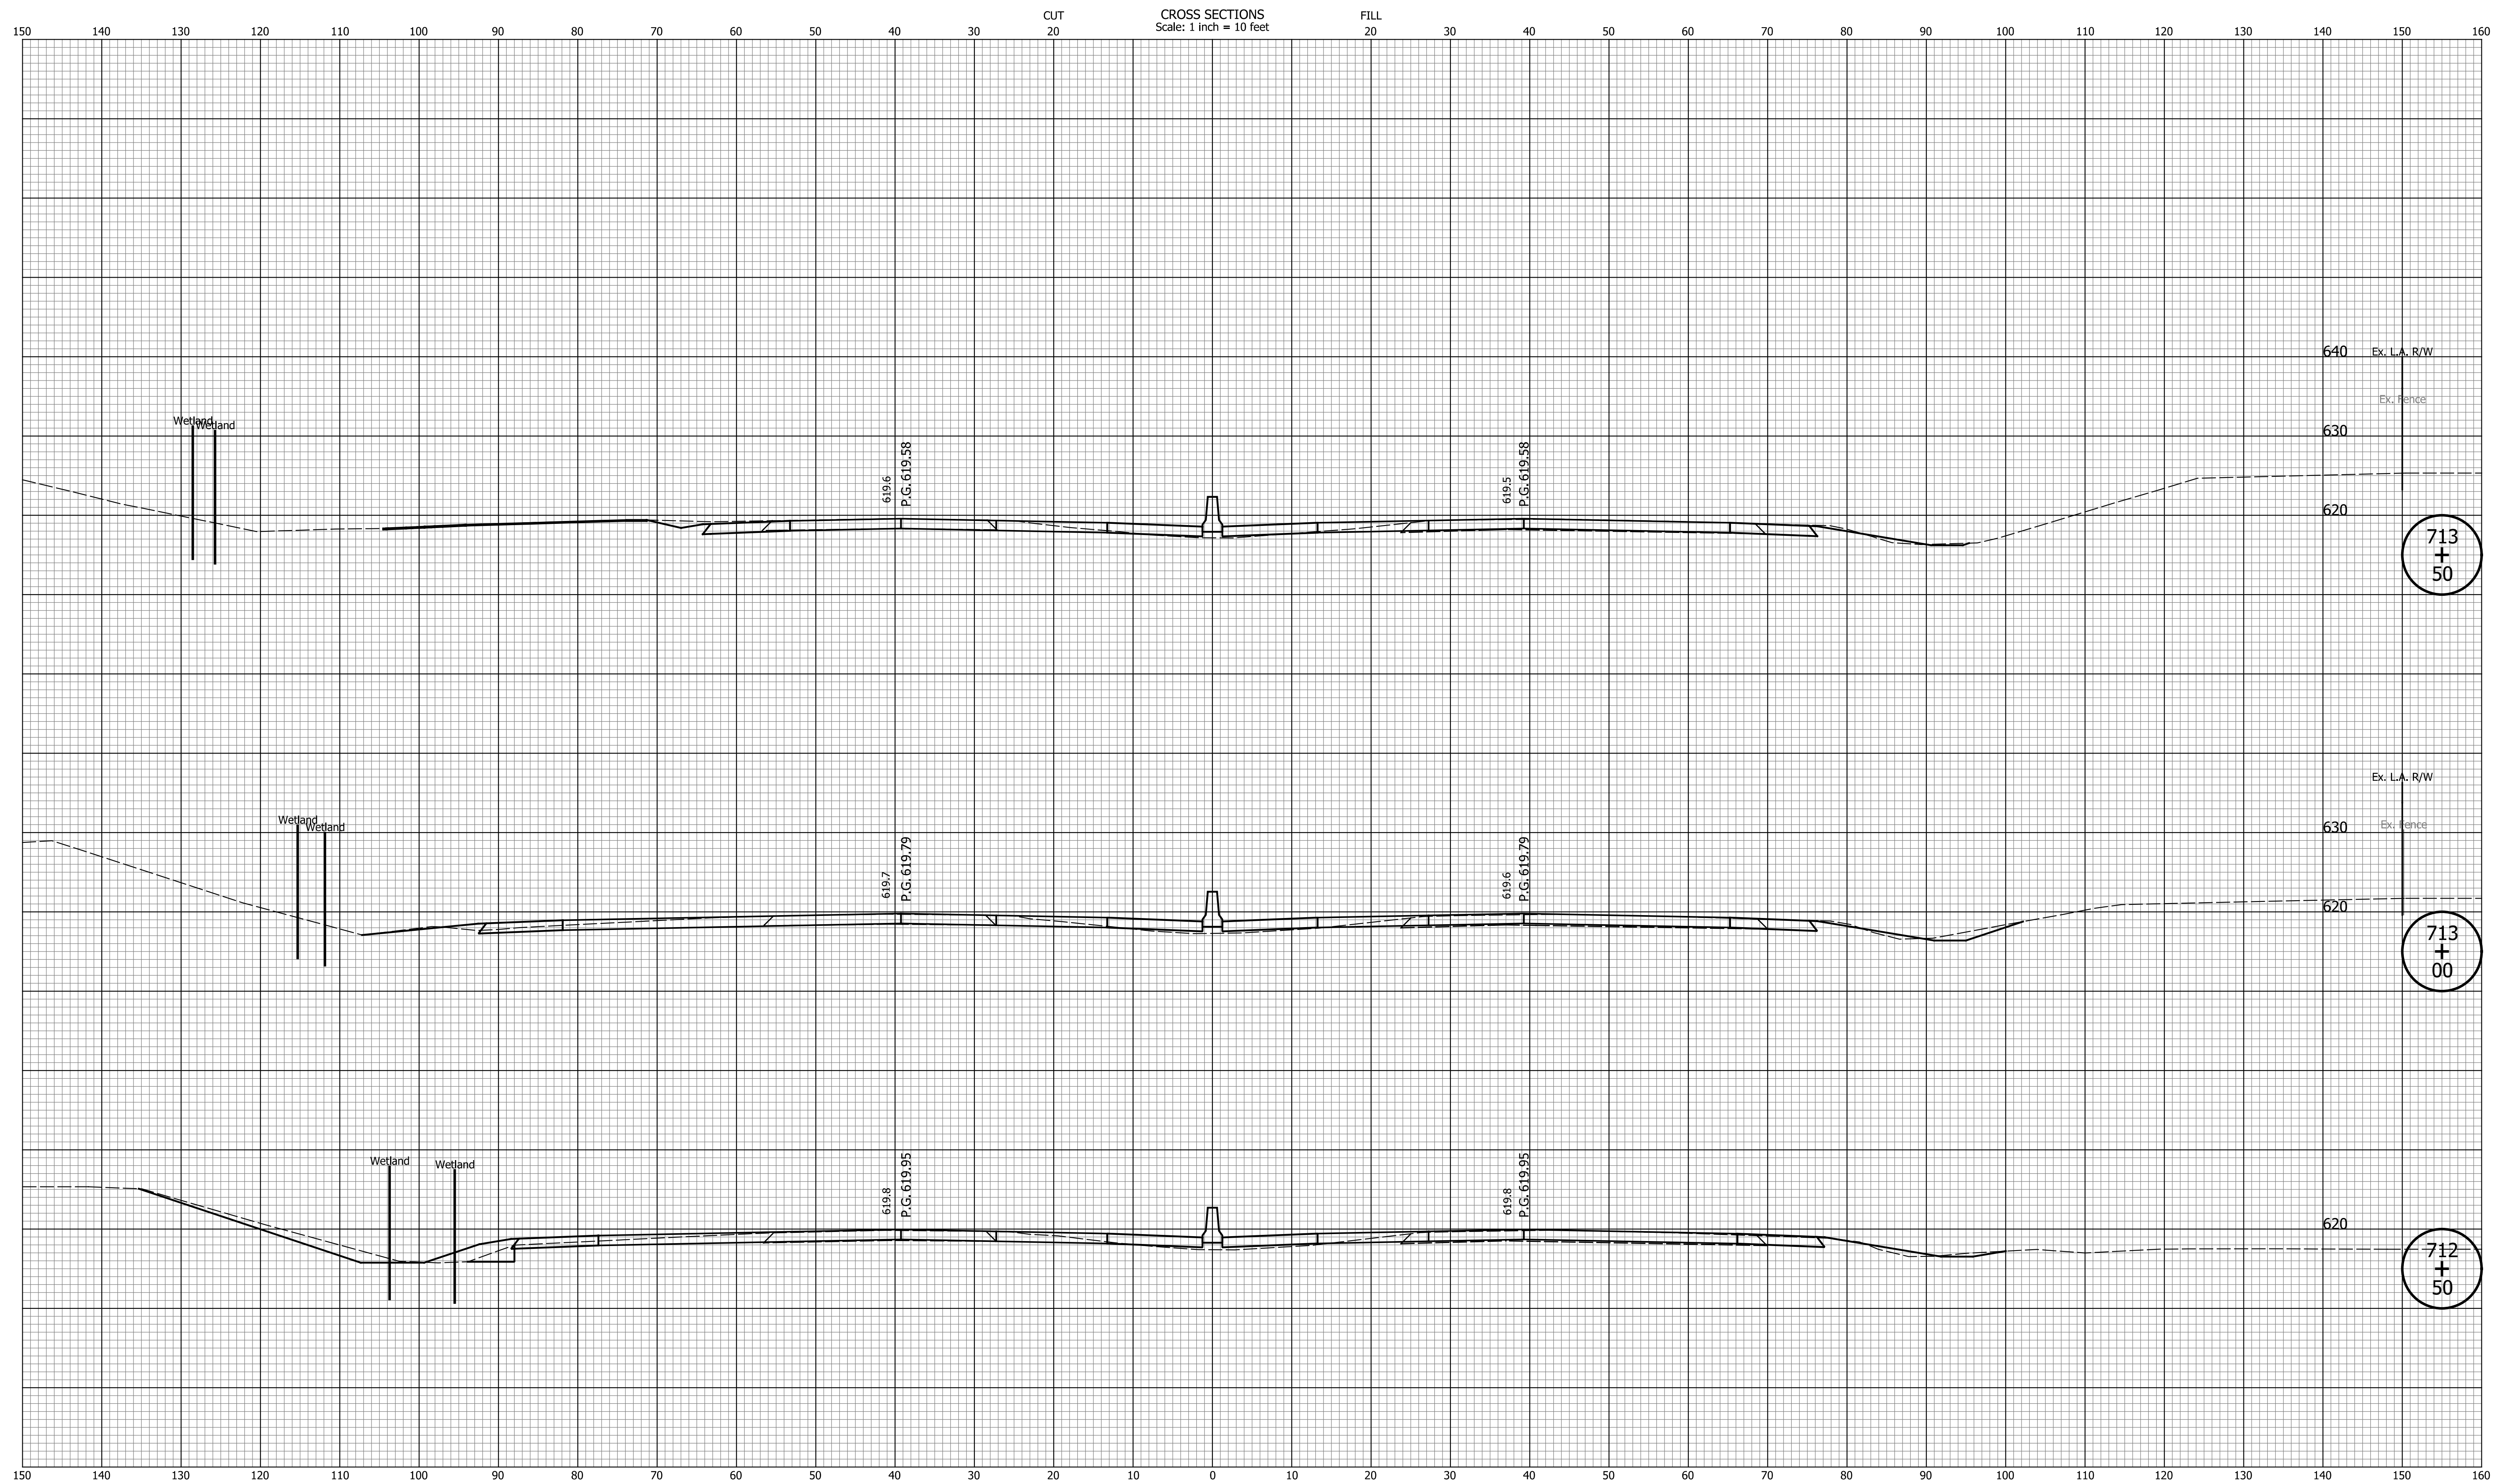

DATE	REVISION


RECOMMENDED FOR APPROVAL	DESIGN ENGINEER	MM/DD/20YY
DESIGNED: ZLM	DRAWN: BAD	DATE
CHECKED: CDH	CHECKED: PKW	

INDIANA
DEPARTMENT OF TRANSPORTATION

CROSS SECTIONS
LINE "Q"

HORIZONTAL SCALE	BRIDGE FILE
1" = 10'	N/A
VERTICAL SCALE	DESIGNATION
1" = 10'	1700135
SURVEY BOOK	SHEETS
N/A	24 of 241
CONTRACT	PROJECT
R-41529	1700135

Indiana Statewide

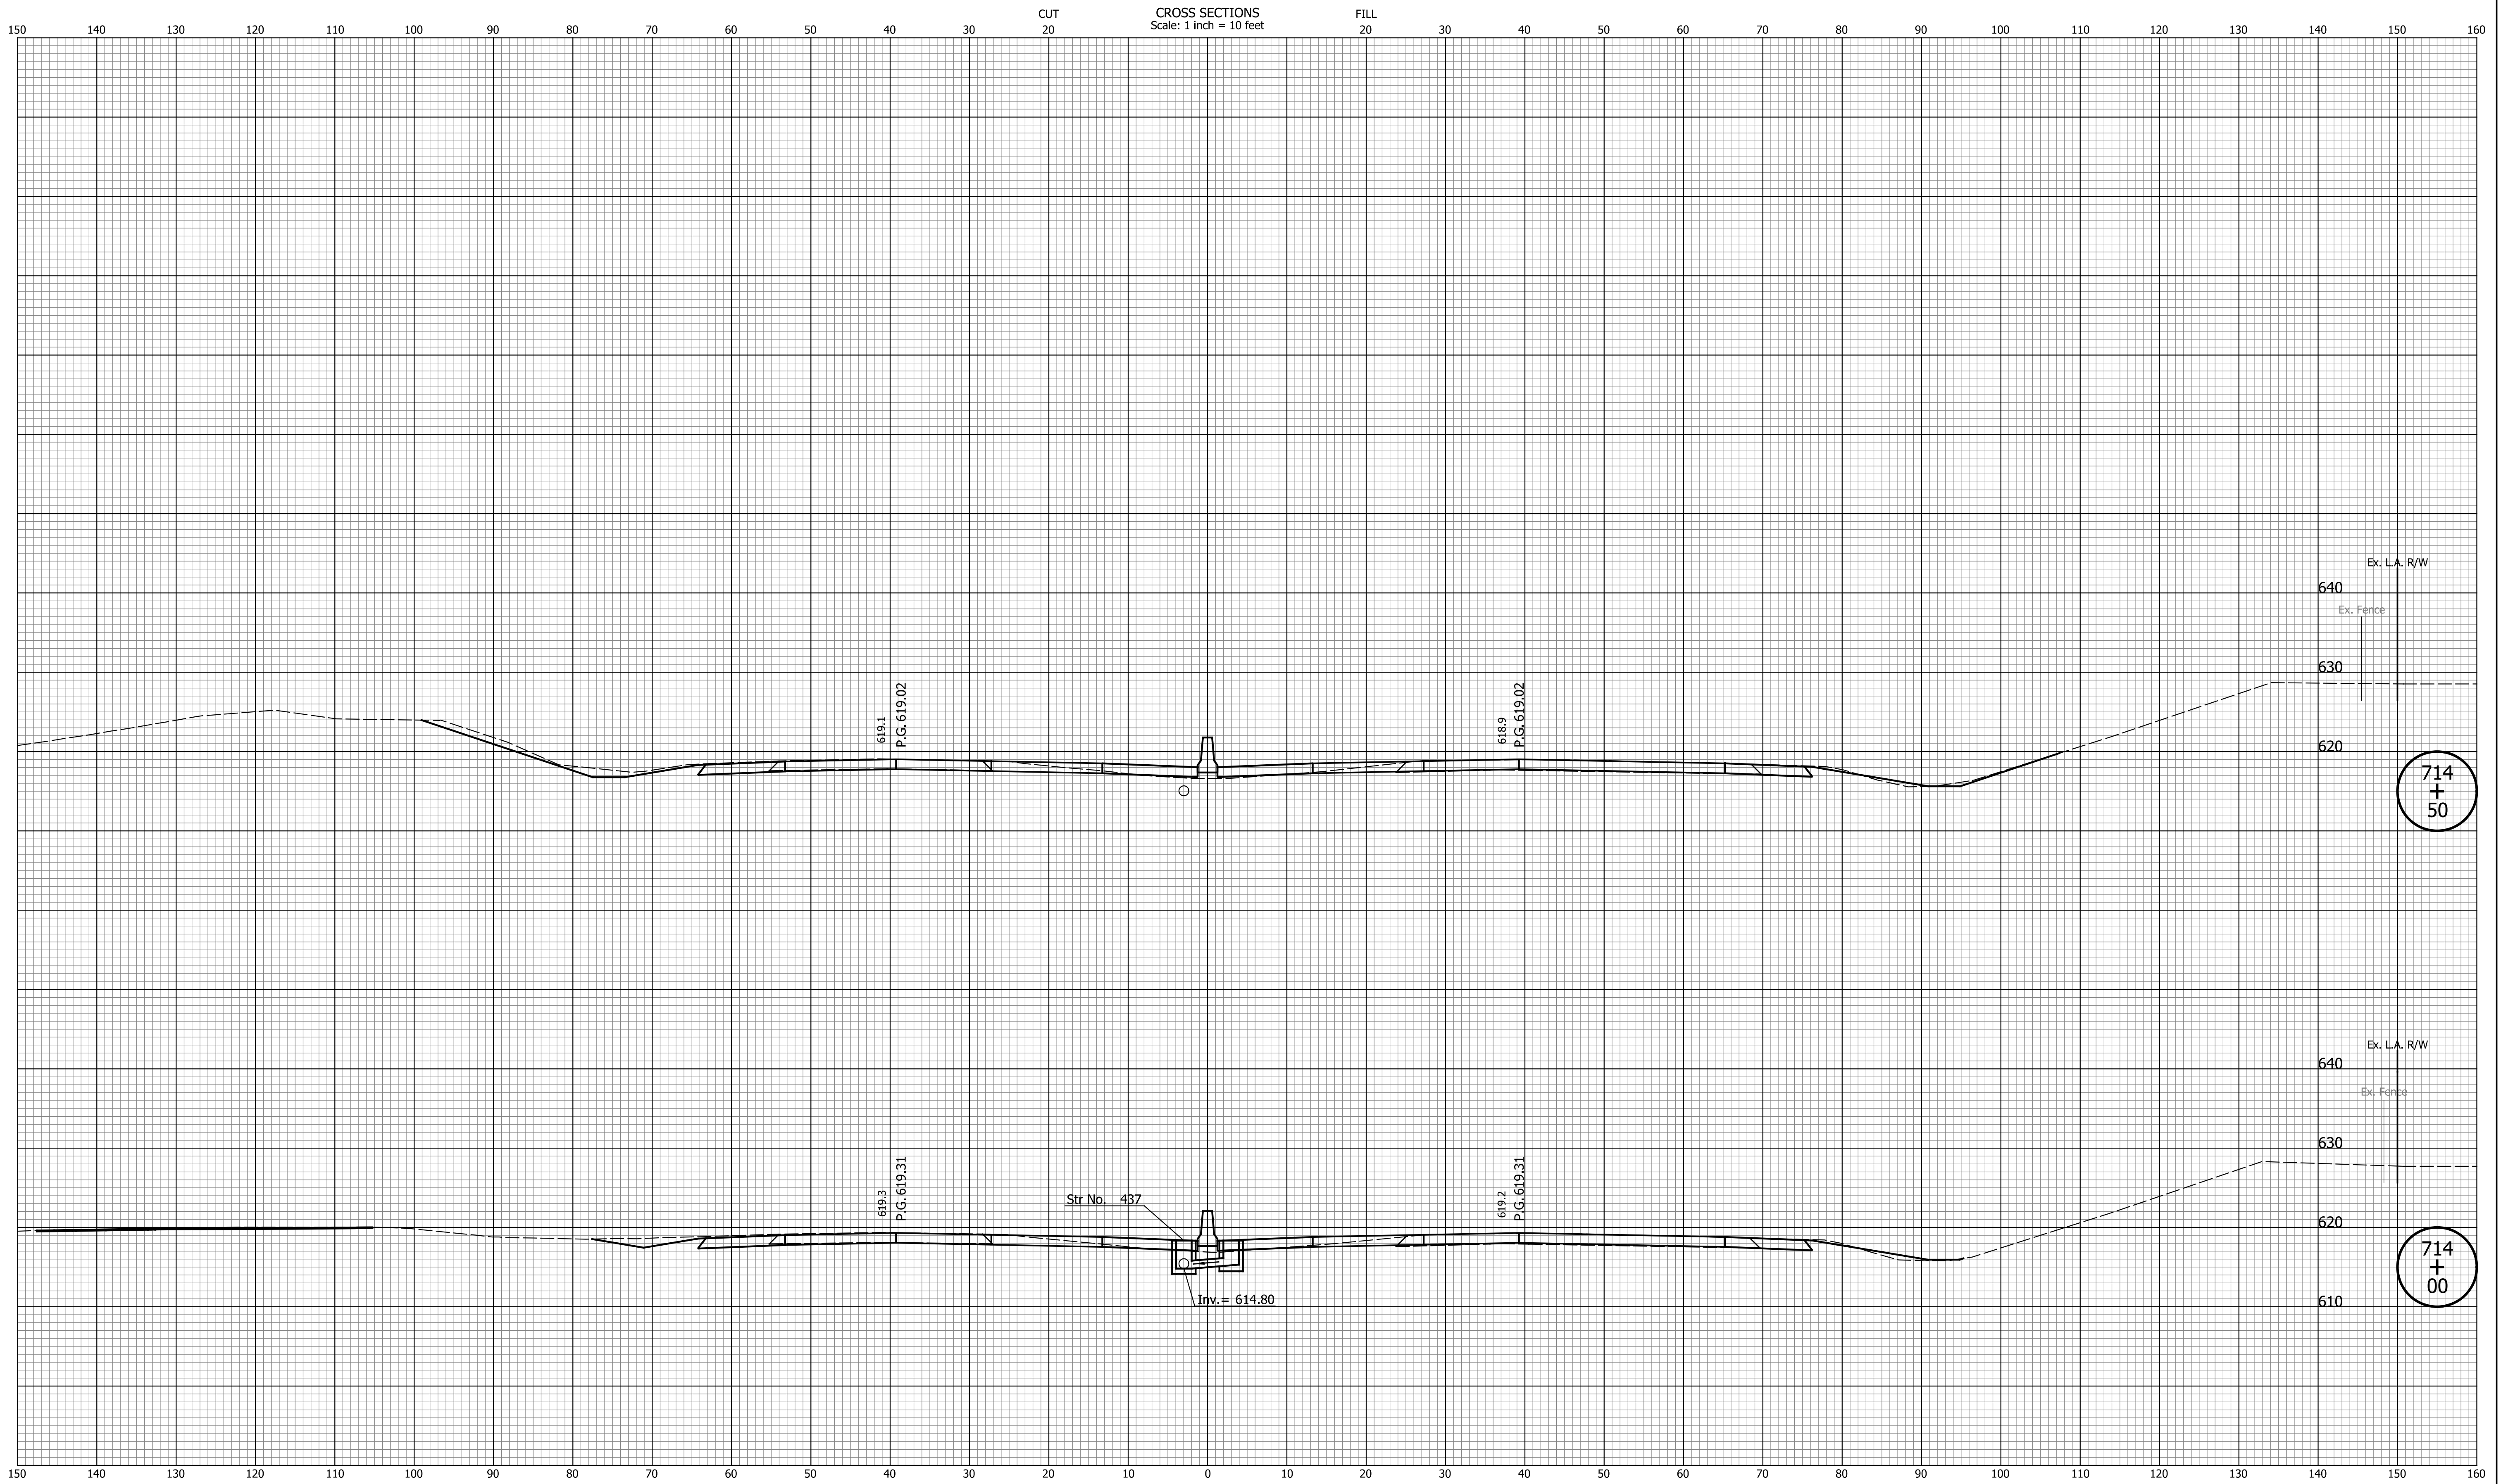

DATE	REVISION


RECOMMENDED FOR APPROVAL	DESIGN ENGINEER	MM/DD/20YY	DATE
DESIGNED: ZLM	DRAWN: BAD		
CHECKED: CDH	CHECKED: PKW		

INDIANA
DEPARTMENT OF TRANSPORTATION

CROSS SECTIONS
LINE "Q"

HORIZONTAL SCALE	BRIDGE FILE
1" = 10'	N/A
VERTICAL SCALE	DESIGNATION
1" = 10'	1700135
SURVEY BOOK	SHEETS
N/A	25 of 241
CONTRACT	PROJECT
R-41529	1700135

Indiana State

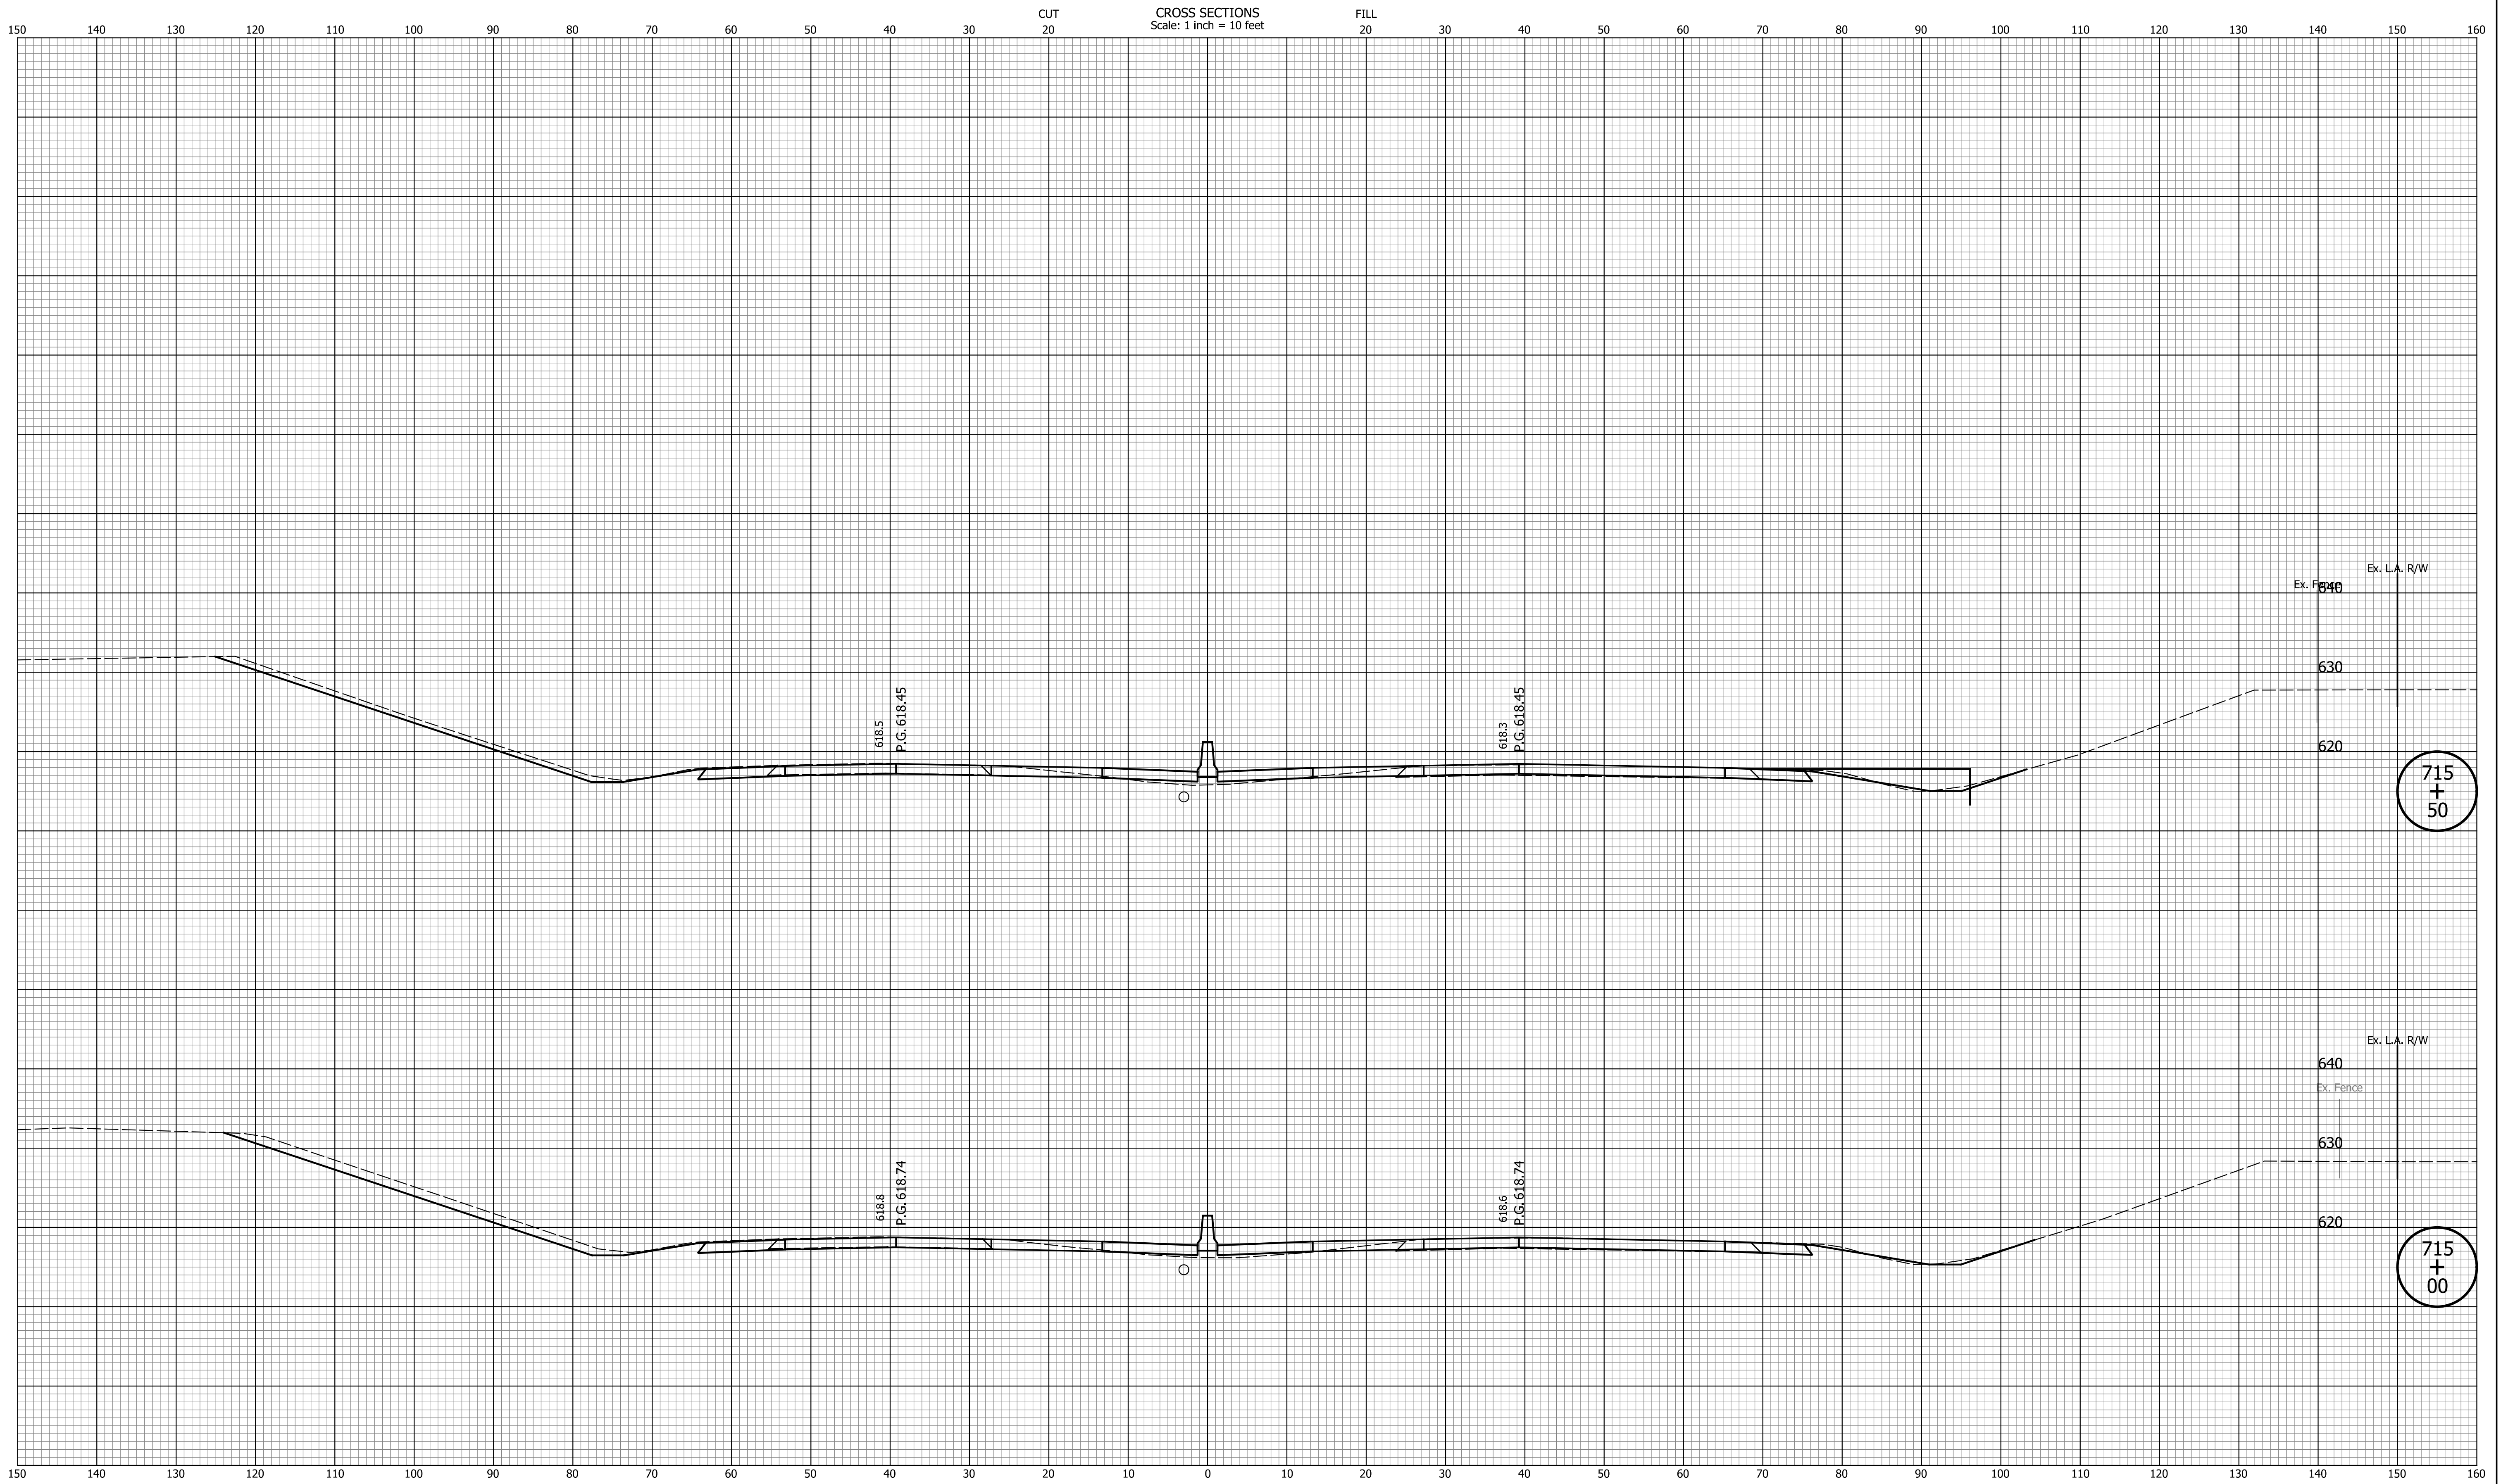

DATE	REVISION


RECOMMENDED FOR APPROVAL _____	DESIGN ENGINEER _____	MM/DD/20YY _____
DESIGNED: _____ ZLM _____	DRAWN: _____ BAD _____	
CHECKED: _____ CDH _____	CHECKED: _____ PKW _____	

INDIANA
DEPARTMENT OF TRANSPORTATION

CROSS SECTIONS
LINE "Q"

HORIZONTAL SCALE 1" = 10'	BRIDGE FILE N/A
VERTICAL SCALE 1" = 10'	DESIGNATION 1700135
SURVEY BOOK N/A	SHEETS 26 of 241
CONTRACT R-41529	PROJECT 1700135

I:\projects\1700135\Indiana_State.tbl

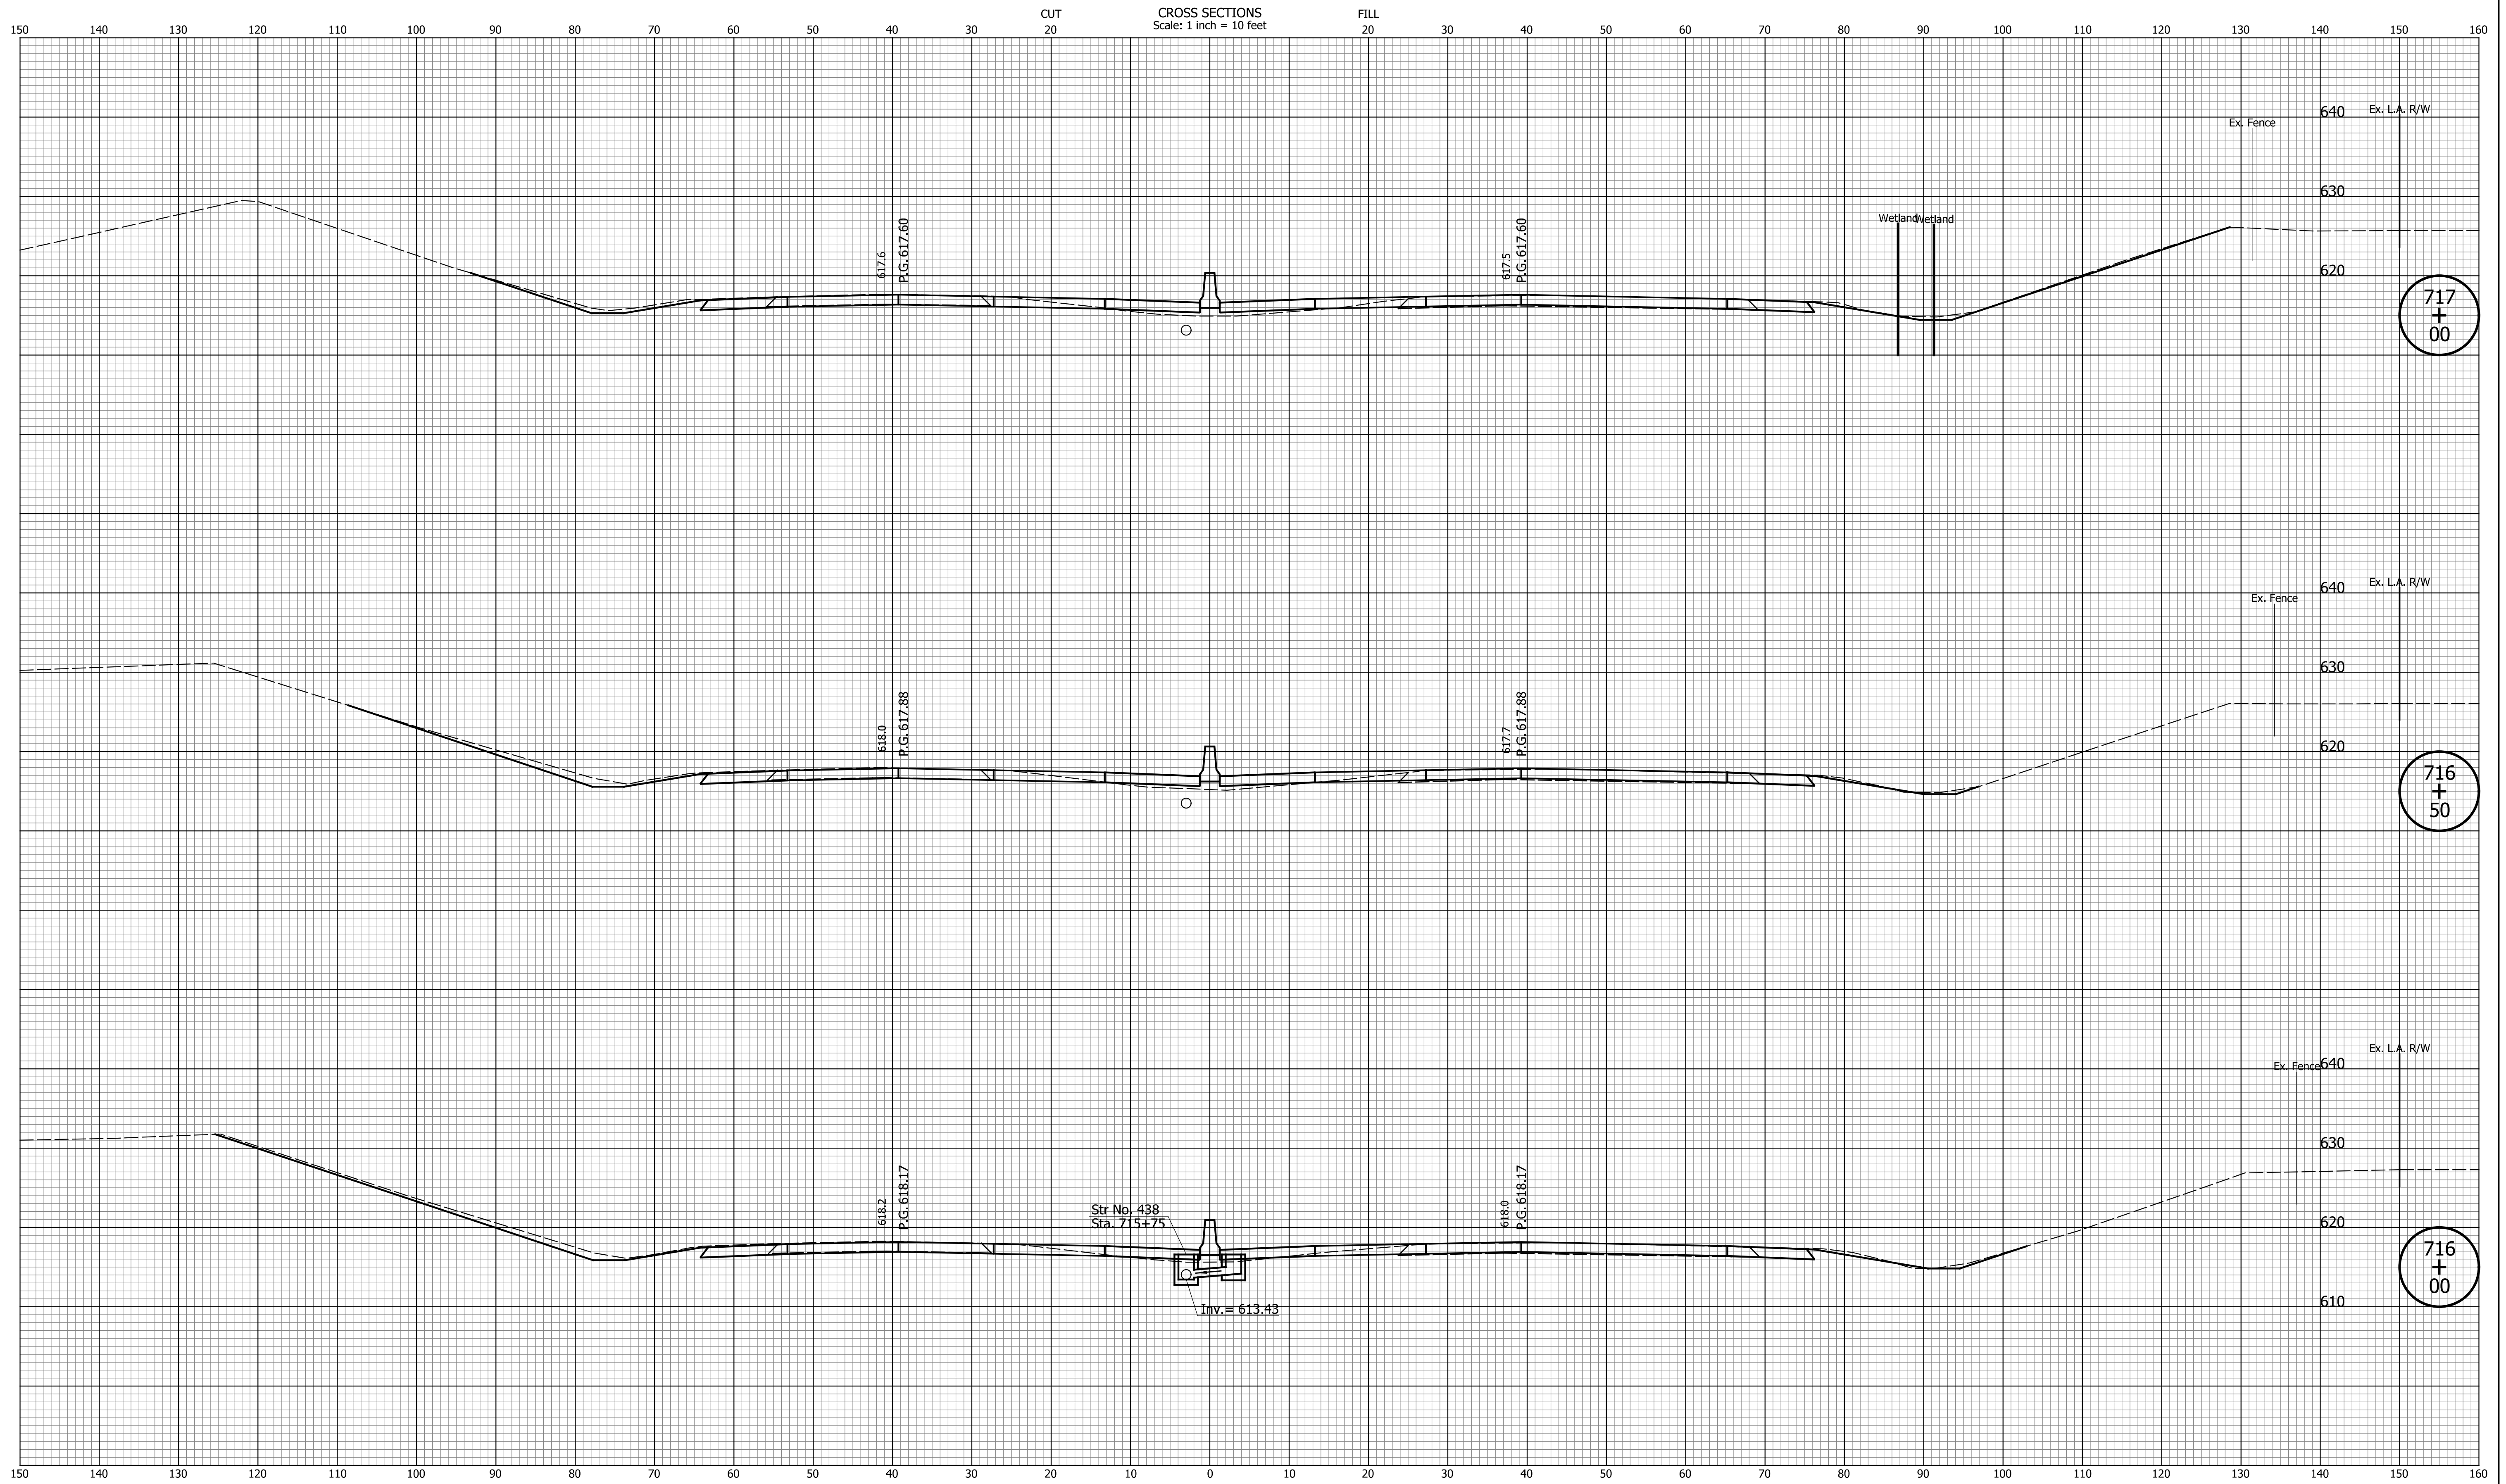

717
+
00

716
+
50

716
+
00


DATE	REVISION

RECOMMENDED FOR APPROVAL _____	DESIGN ENGINEER _____	MM/DD/20YY _____
DESIGNED: _____ ZLM _____	DRAWN: _____ BAD _____	
CHECKED: _____ CDH _____	CHECKED: _____ PKW _____	

**INDIANA
DEPARTMENT OF TRANSPORTATION**

**CROSS SECTIONS
LINE "Q"**

HORIZONTAL SCALE 1" = 10'	BRIDGE FILE N/A
VERTICAL SCALE 1" = 10'	DESIGNATION 1700135
SURVEY BOOK N/A	SHEETS 27 of 241
CONTRACT R-41529	PROJECT 1700135

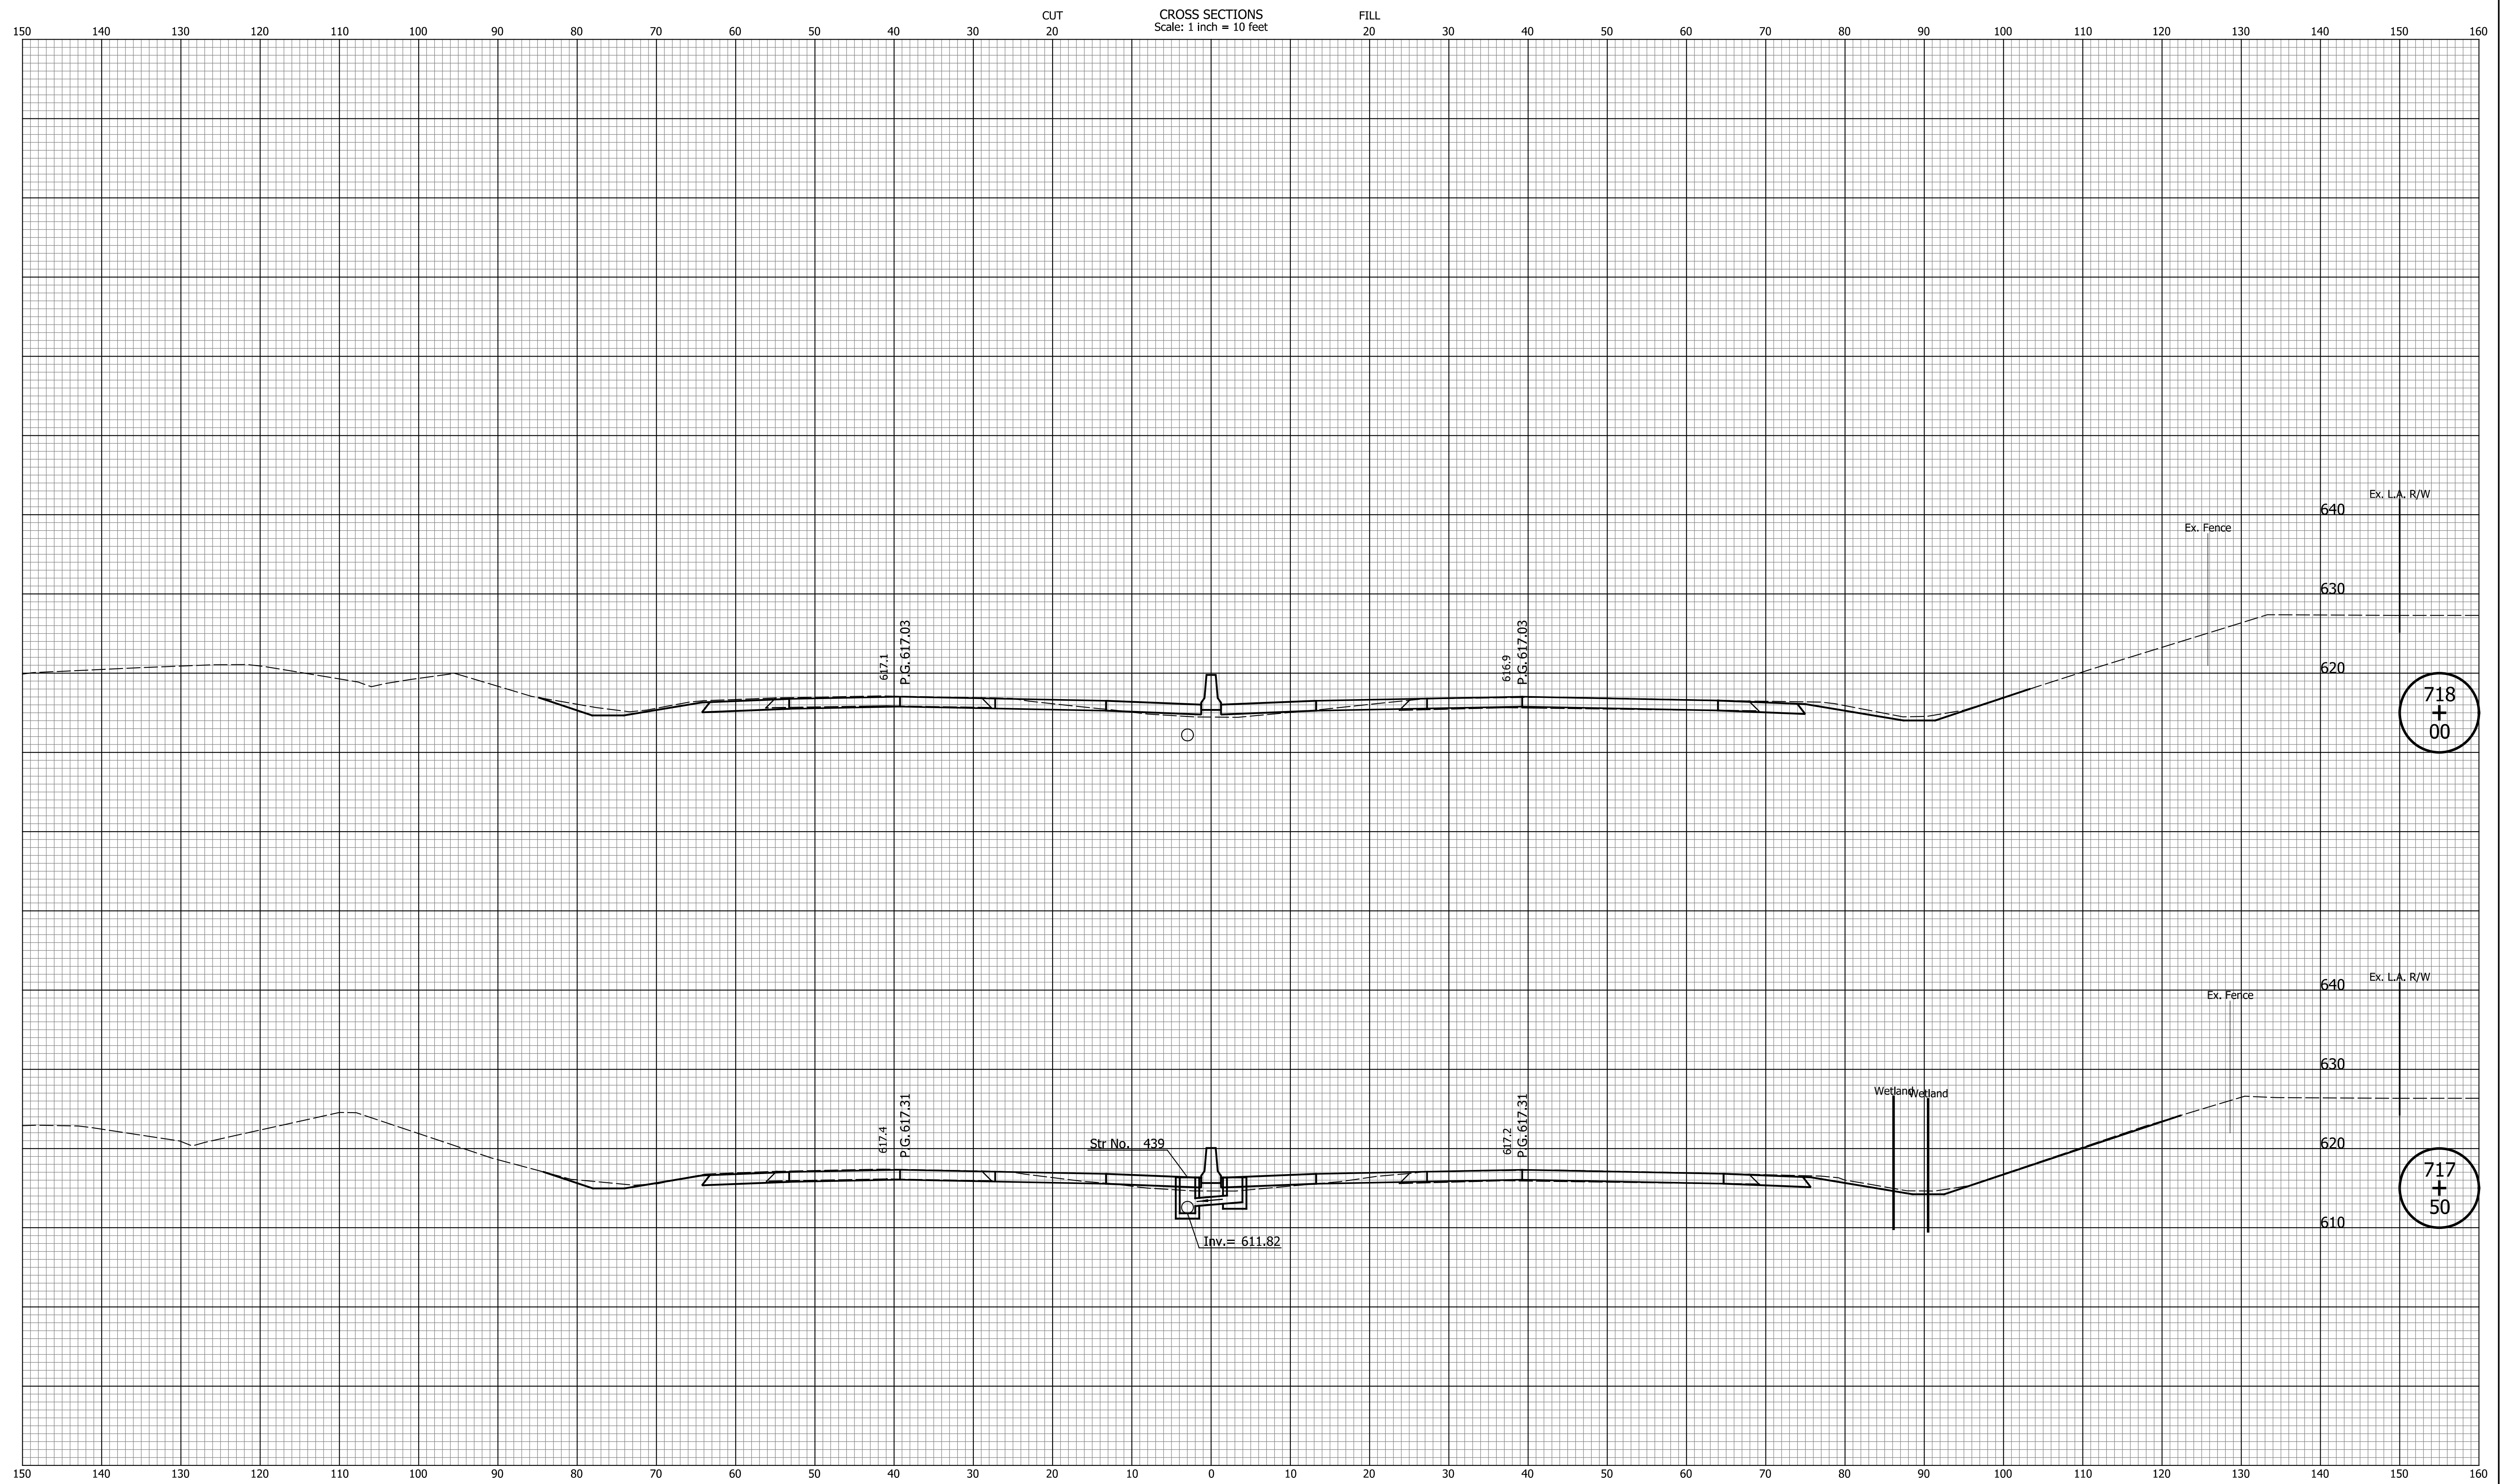


DATE	REVISION

RECOMMENDED FOR APPROVAL	DESIGN ENGINEER	MM/DD/20YY
DESIGNED: ZLM	DRAWN: BAD	DATE
CHECKED: CDH	CHECKED: PKW	

INDIANA
DEPARTMENT OF TRANSPORTATION

CROSS SECTIONS
LINE "Q"

HORIZONTAL SCALE	BRIDGE FILE
1" = 10'	N/A
VERTICAL SCALE	DESIGNATION
1" = 10'	1700135
SURVEY BOOK	SHEETS
N/A	28 of 241
CONTRACT	PROJECT
R-41529	1700135

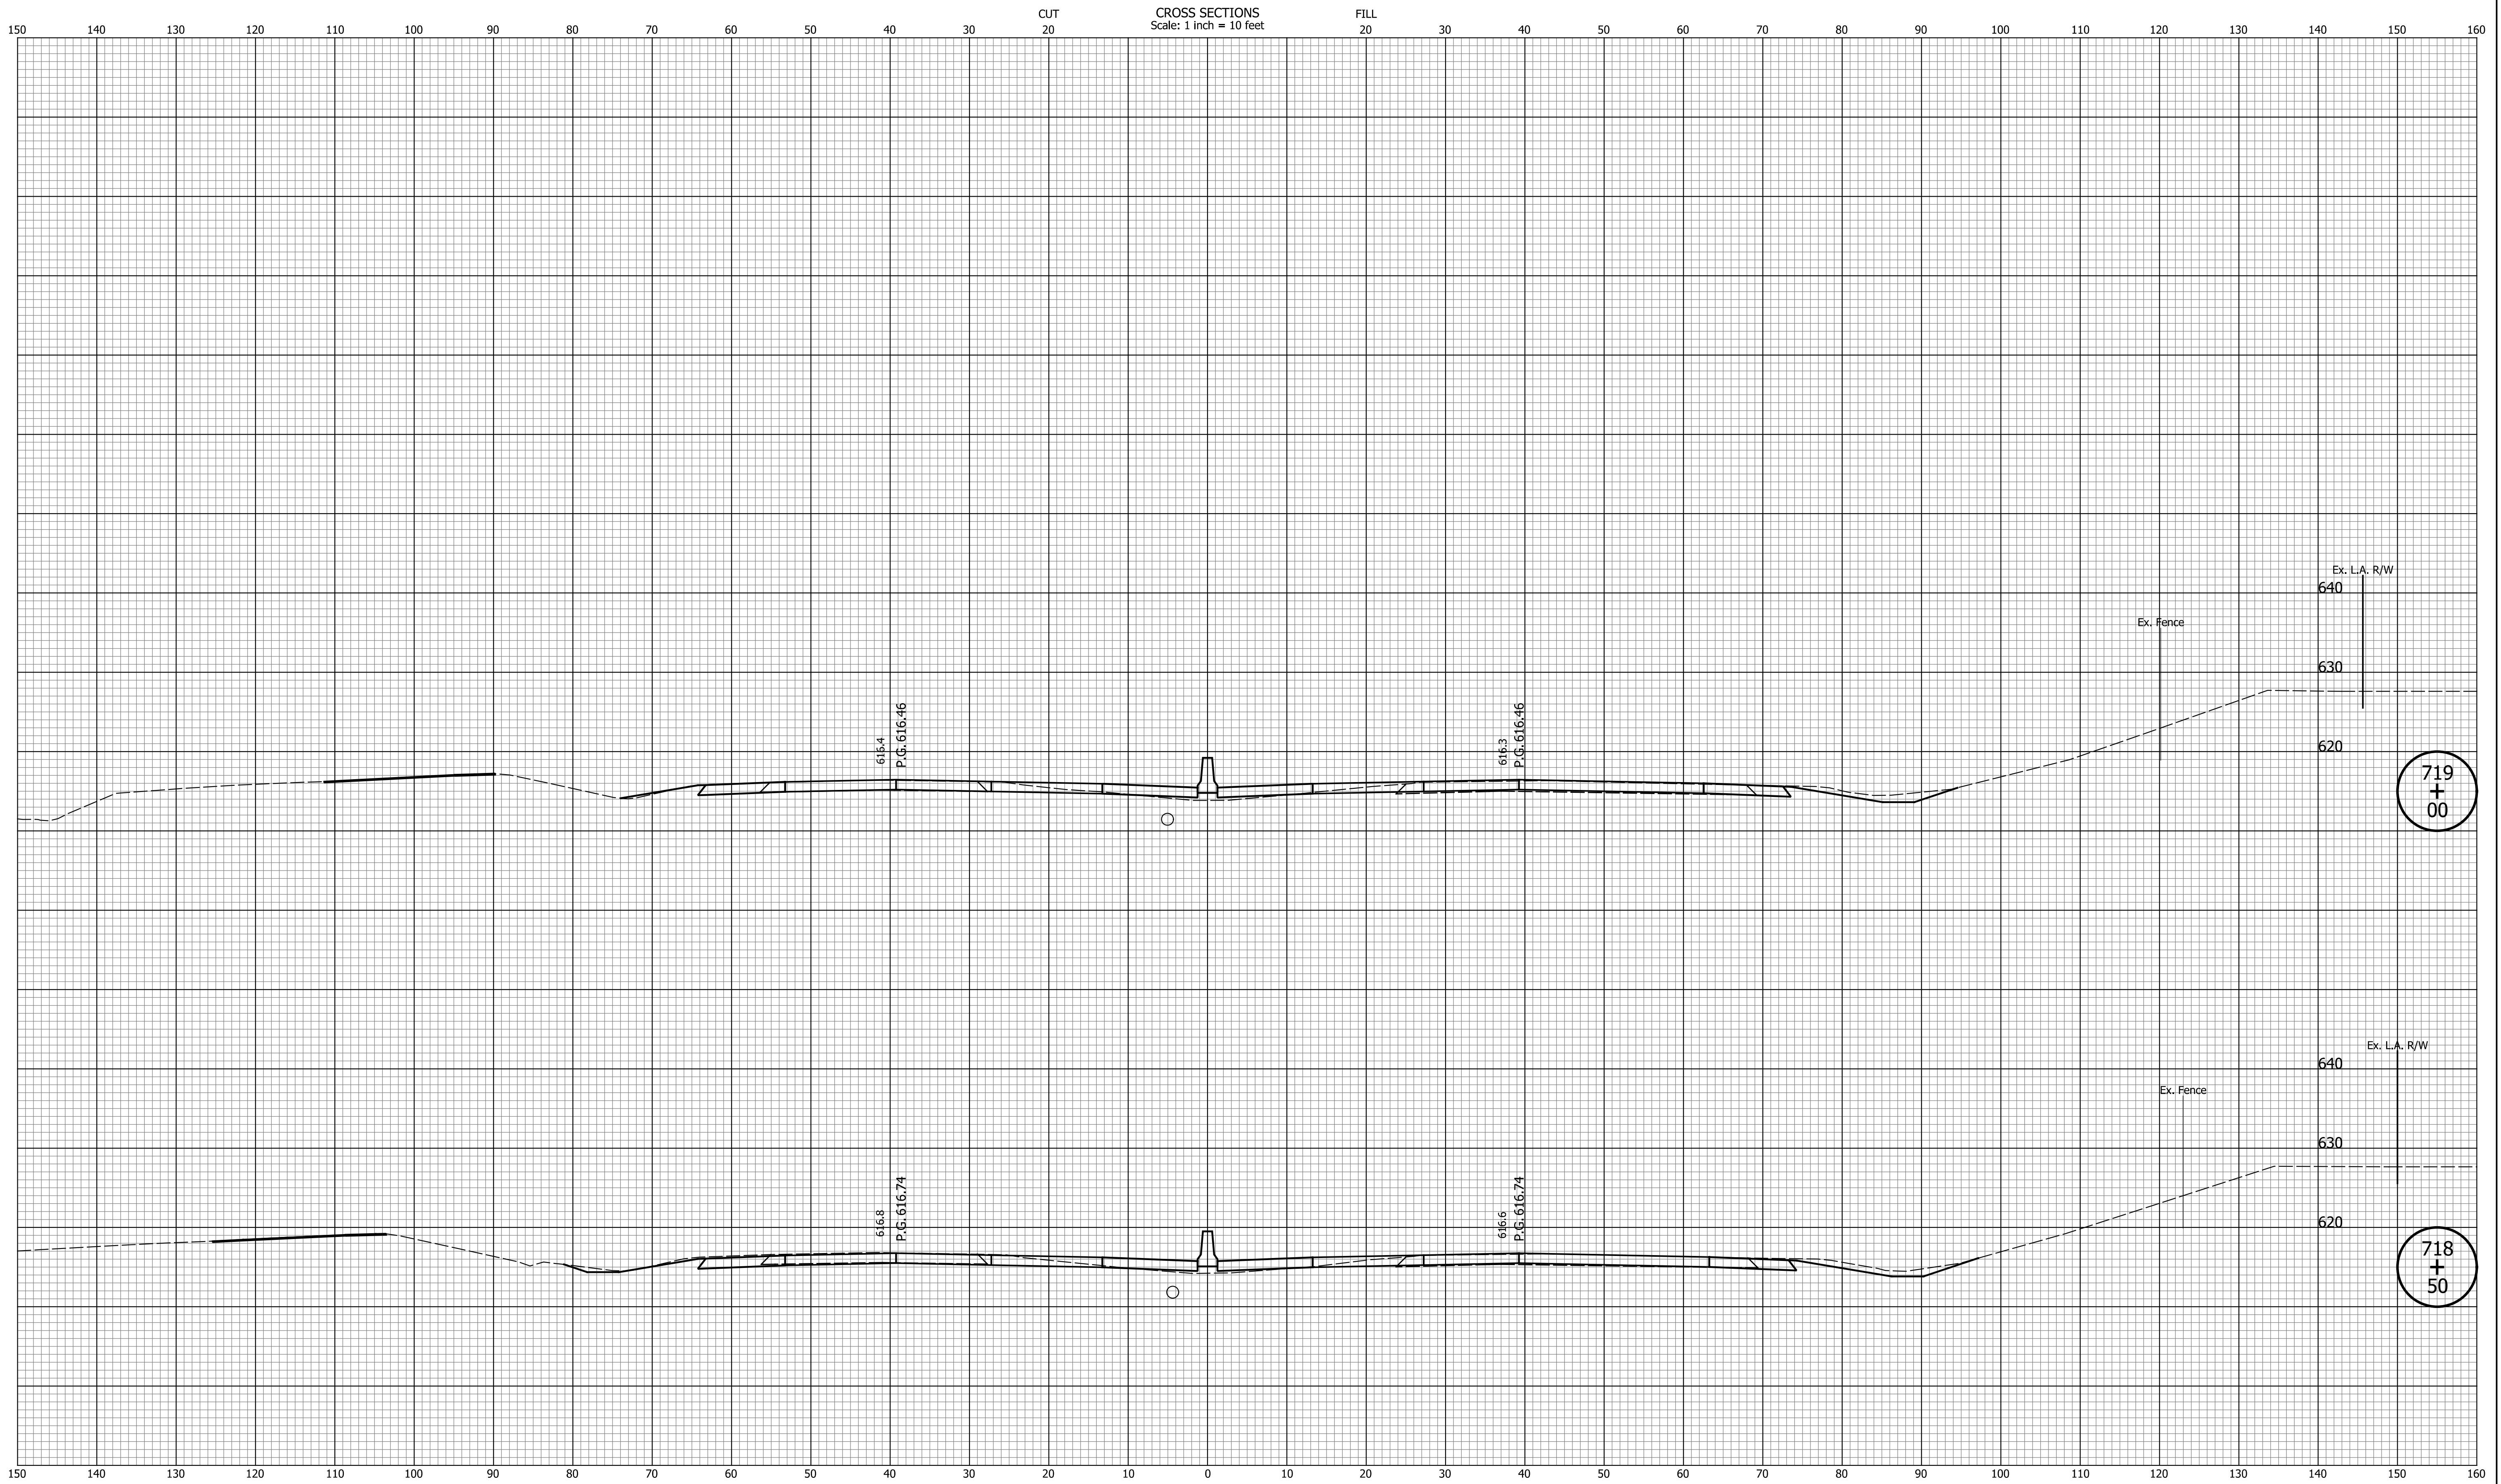

719
+
00

718
+
50


DATE	REVISION

RECOMMENDED FOR APPROVAL	DESIGN ENGINEER	MM/DD/20YY	DATE
DESIGNED: ZLM	DRAWN: BAD		
CHECKED: CDH	CHECKED: PKW		

INDIANA
DEPARTMENT OF TRANSPORTATION

CROSS SECTIONS
LINE "Q"

HORIZONTAL SCALE	BRIDGE FILE
1" = 10'	N/A
VERTICAL SCALE	DESIGNATION
1" = 10'	1700135
SURVEY BOOK	SHEETS
N/A	29 of 241
CONTRACT	PROJECT
R-41529	1700135

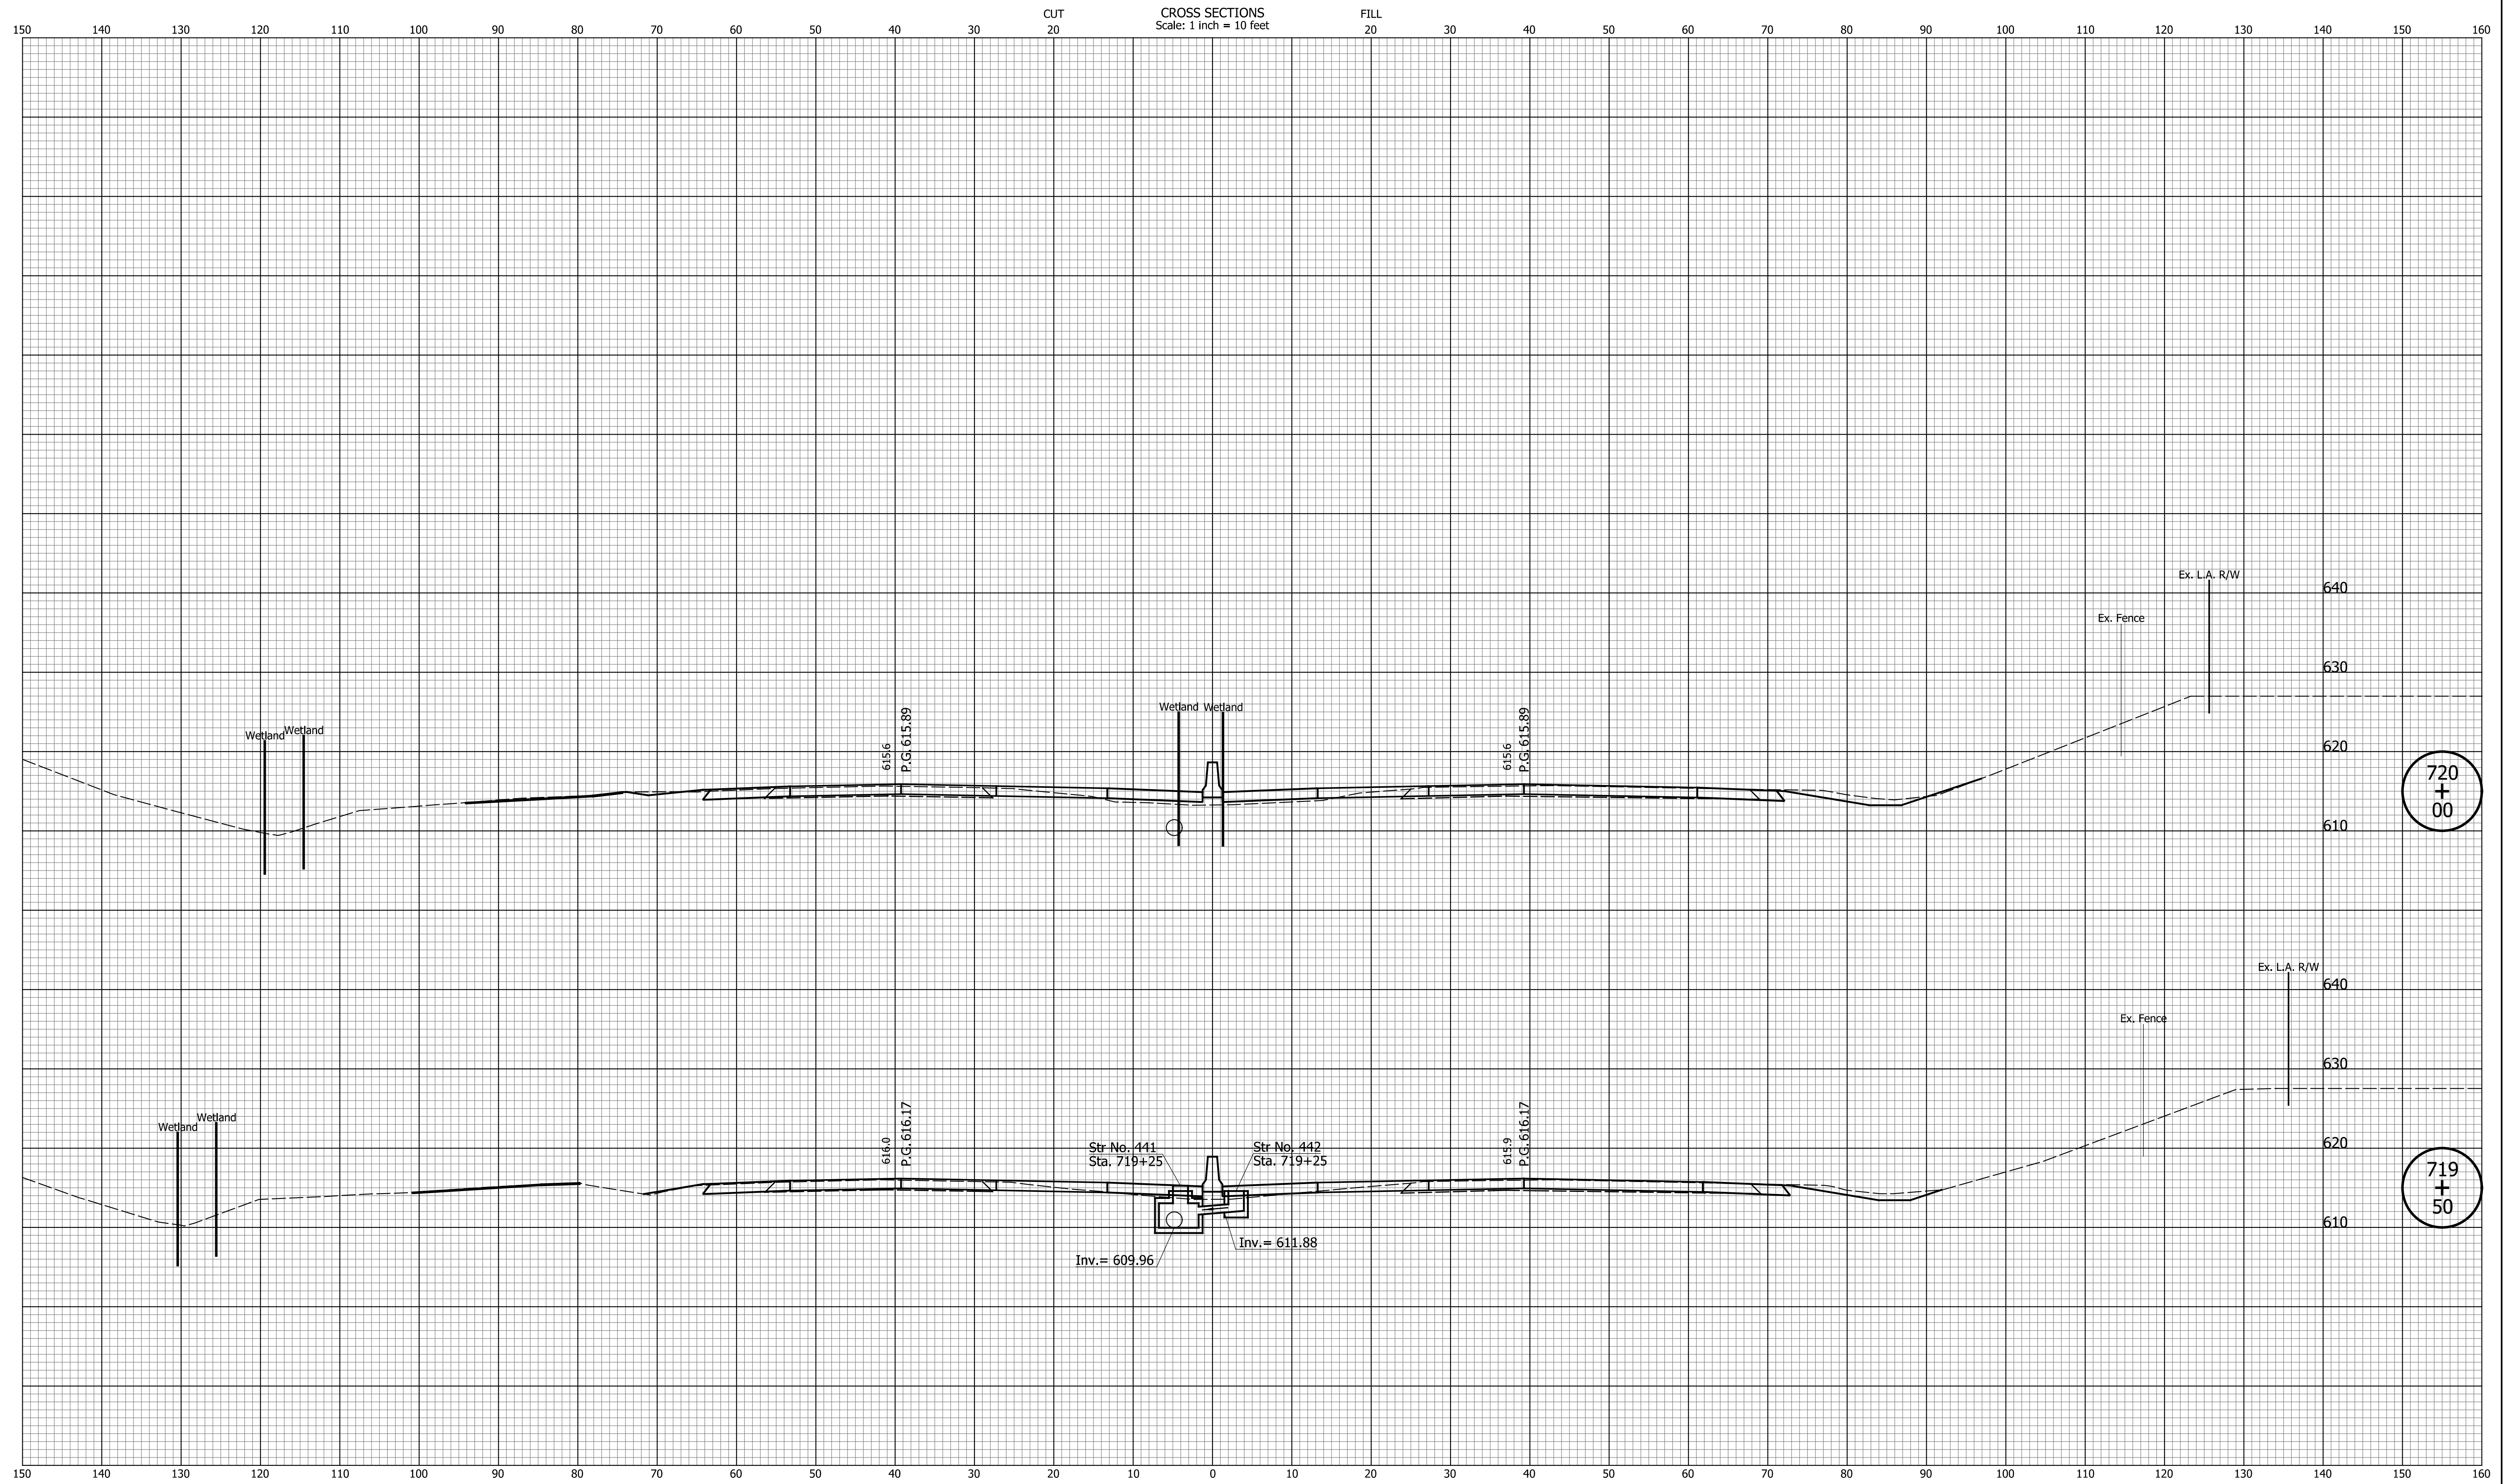

720
+
00

719
+
50


DATE	REVISION

RECOMMENDED FOR APPROVAL	DESIGN ENGINEER	MM/DD/20YY	DATE
DESIGNED: ZLM	DRAWN: BAD		
CHECKED: CDH	CHECKED: PKW		

INDIANA
DEPARTMENT OF TRANSPORTATION

CROSS SECTIONS
LINE "Q"

HORIZONTAL SCALE	BRIDGE FILE
1" = 10'	N/A
VERTICAL SCALE	DESIGNATION
1" = 10'	1700135
SURVEY BOOK	SHEETS
N/A	30 of 241
CONTRACT	PROJECT
R-41529	1700135

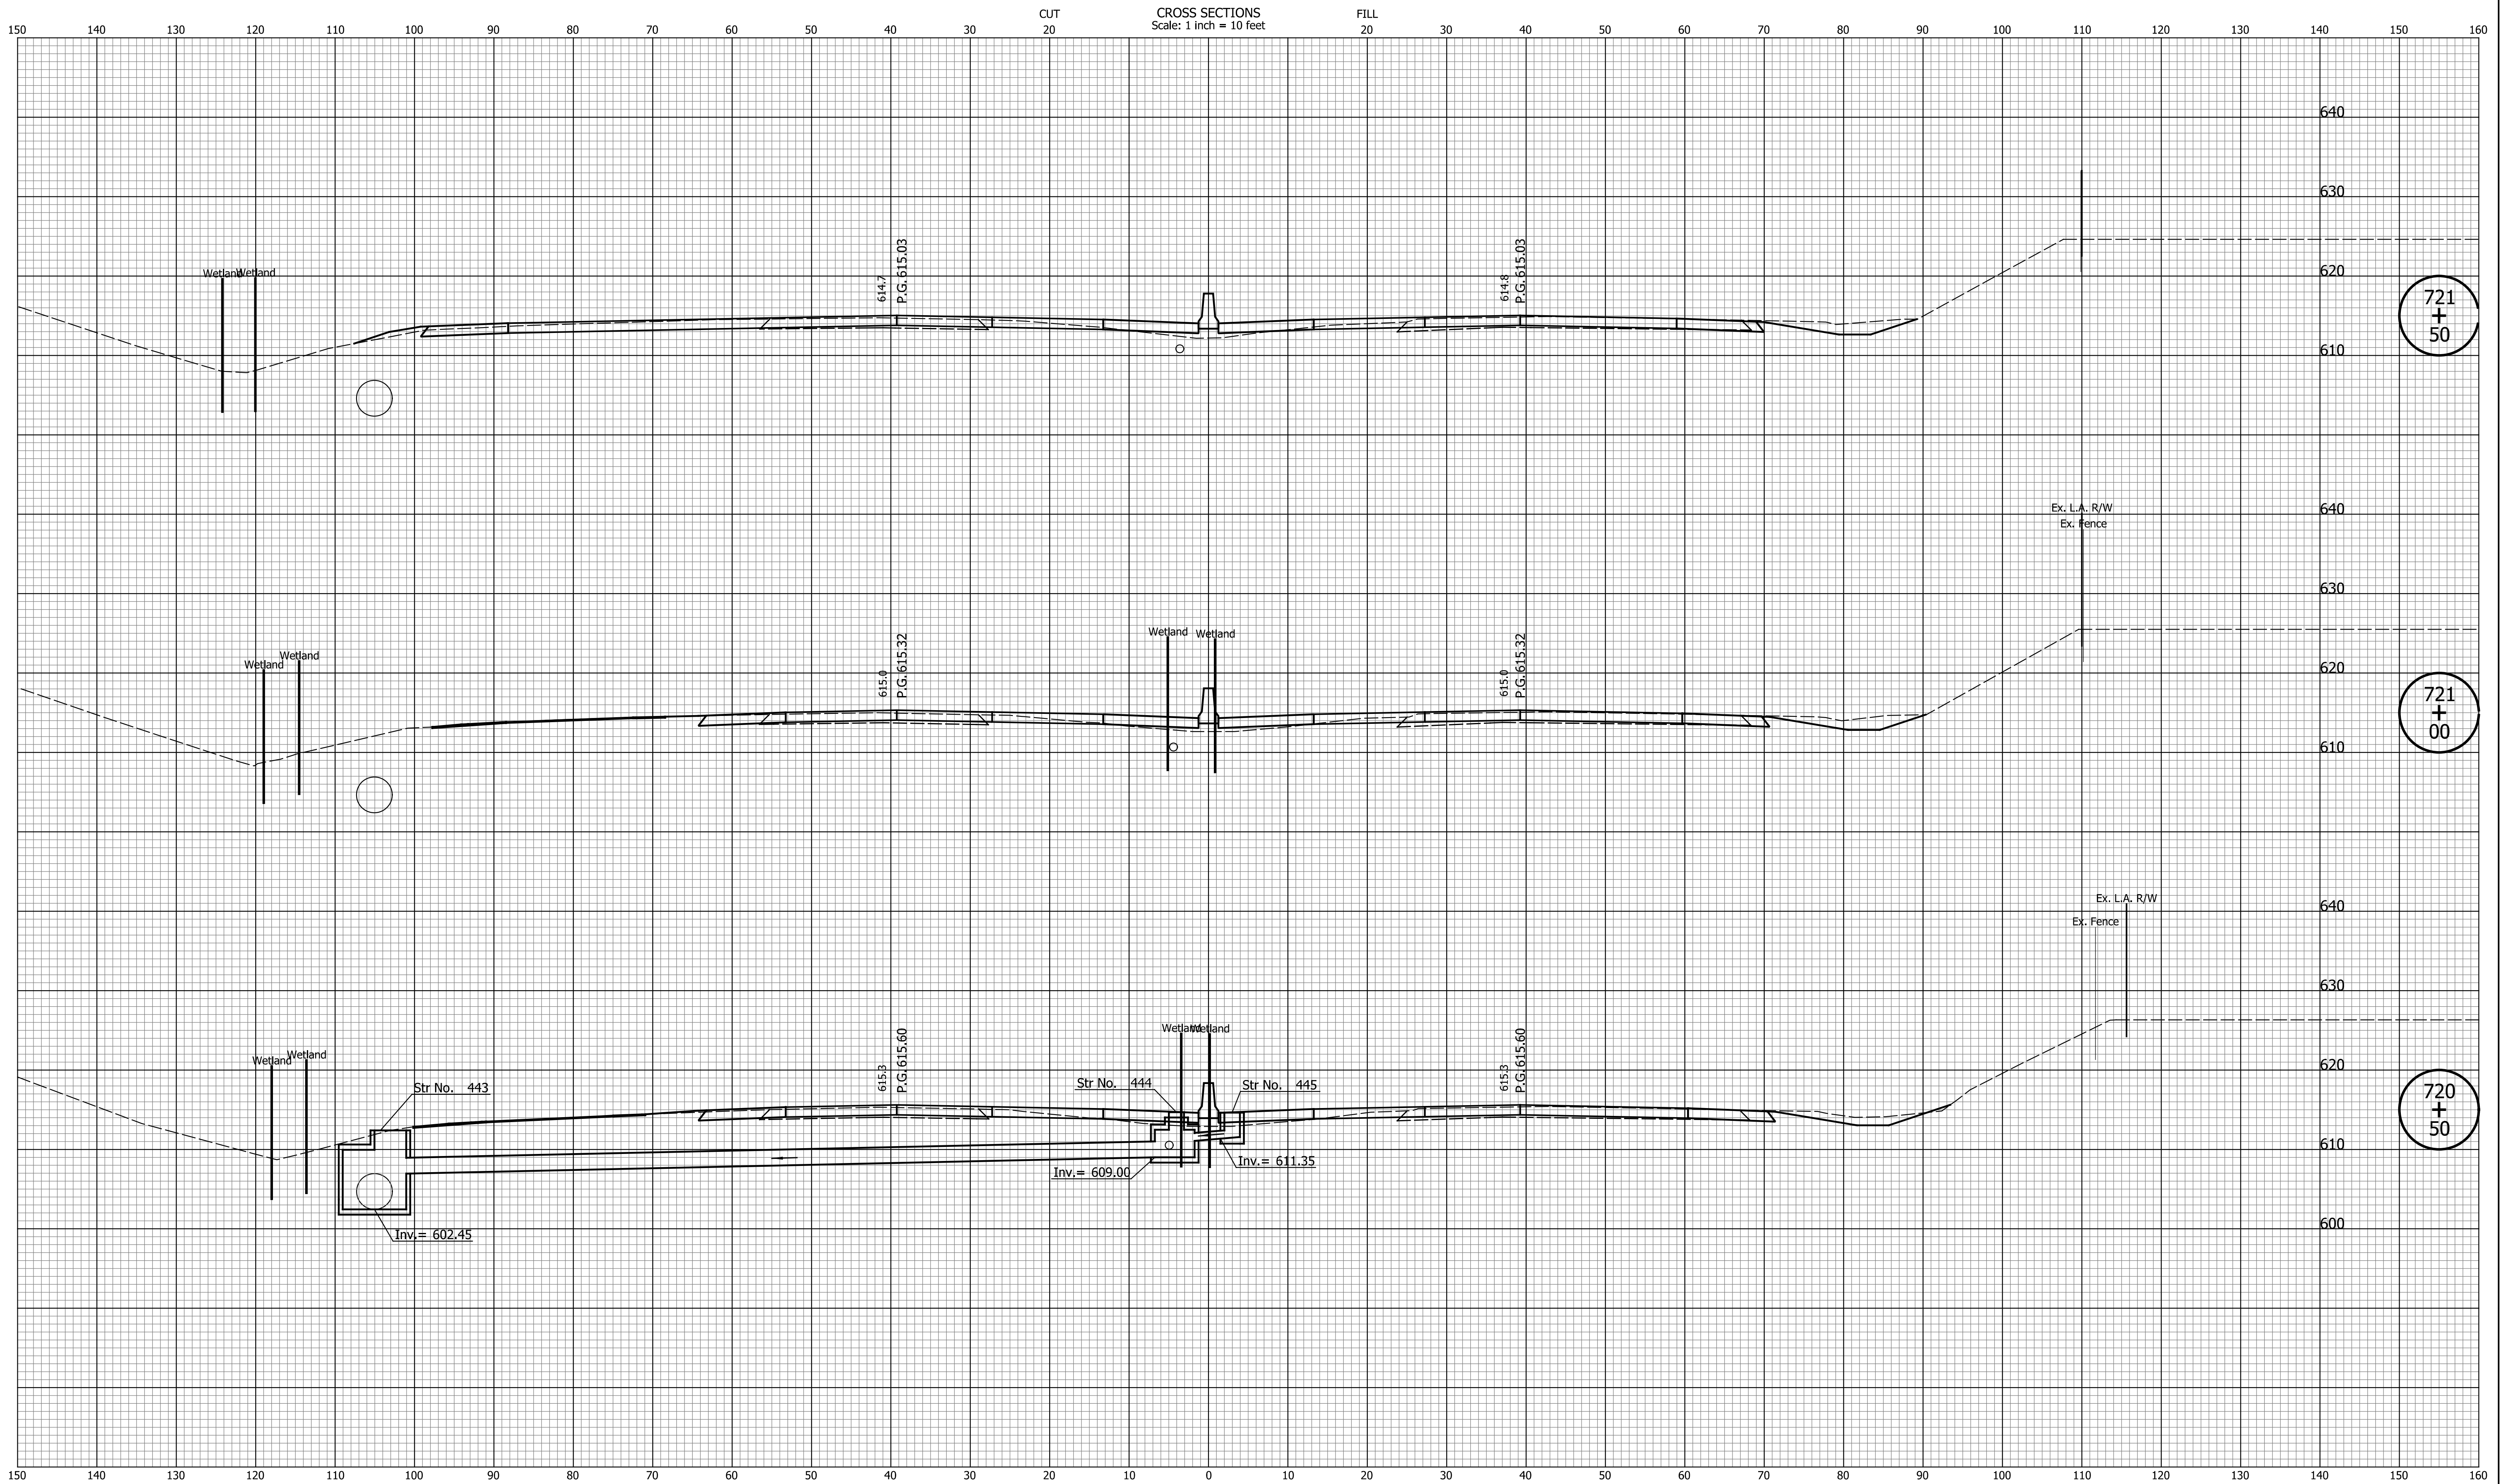


DATE	REVISION

RECOMMENDED FOR APPROVAL	DESIGN ENGINEER	MM/DD/20YY
DESIGNED: ZLM	DRAWN: BAD	DATE
CHECKED: CDH	CHECKED: PKW	

INDIANA
DEPARTMENT OF TRANSPORTATION

CROSS SECTIONS
LINE "Q"

HORIZONTAL SCALE	BRIDGE FILE
1" = 10'	N/A
VERTICAL SCALE	DESIGNATION
1" = 10'	1700135
SURVEY BOOK	SHEETS
N/A	31 of 241
CONTRACT	PROJECT
R-41529	1700135

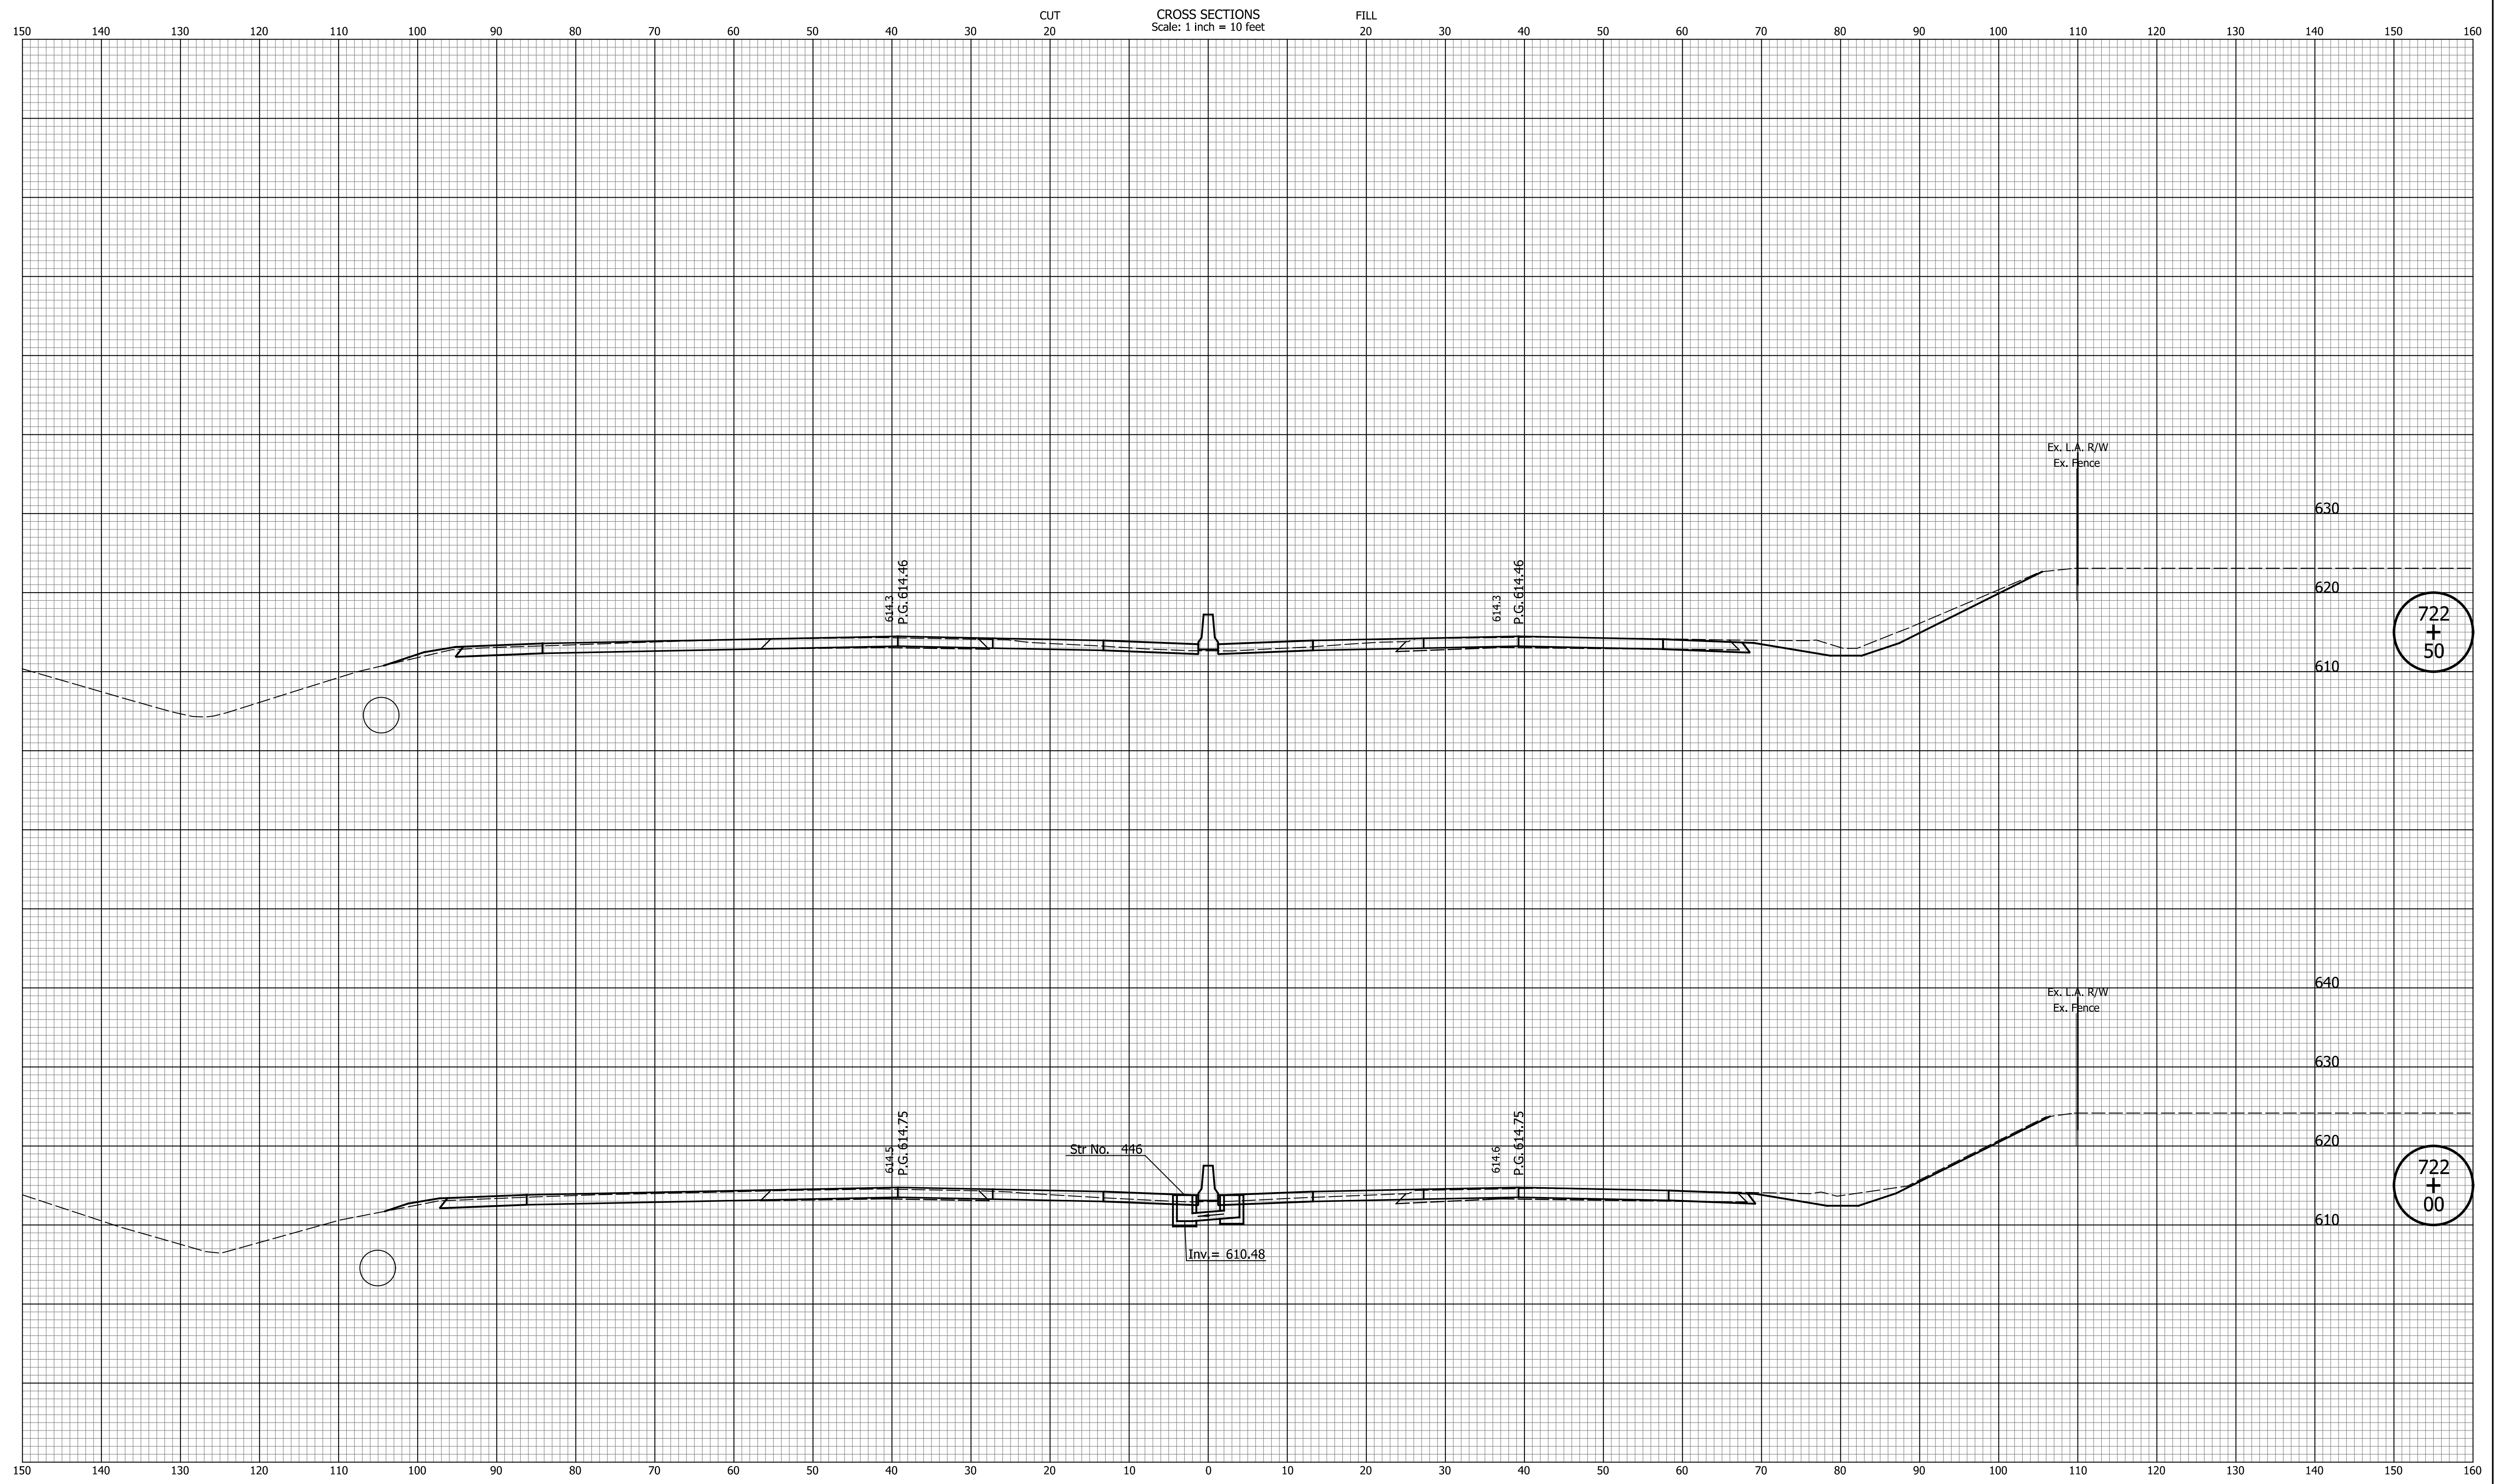

722
+
50

722
+
00


DATE	REVISION

RECOMMENDED FOR APPROVAL	DESIGN ENGINEER	MM/DD/20YY	DATE
DESIGNED: ZLM	DRAWN: BAD		
CHECKED: CDH	CHECKED: PKW		

INDIANA
DEPARTMENT OF TRANSPORTATION

CROSS SECTIONS
LINE "Q"

HORIZONTAL SCALE	BRIDGE FILE
1" = 10'	N/A
VERTICAL SCALE	DESIGNATION
1" = 10'	1700135
SURVEY BOOK	SHEETS
N/A	32 of 241
CONTRACT	PROJECT
R-41529	1700135

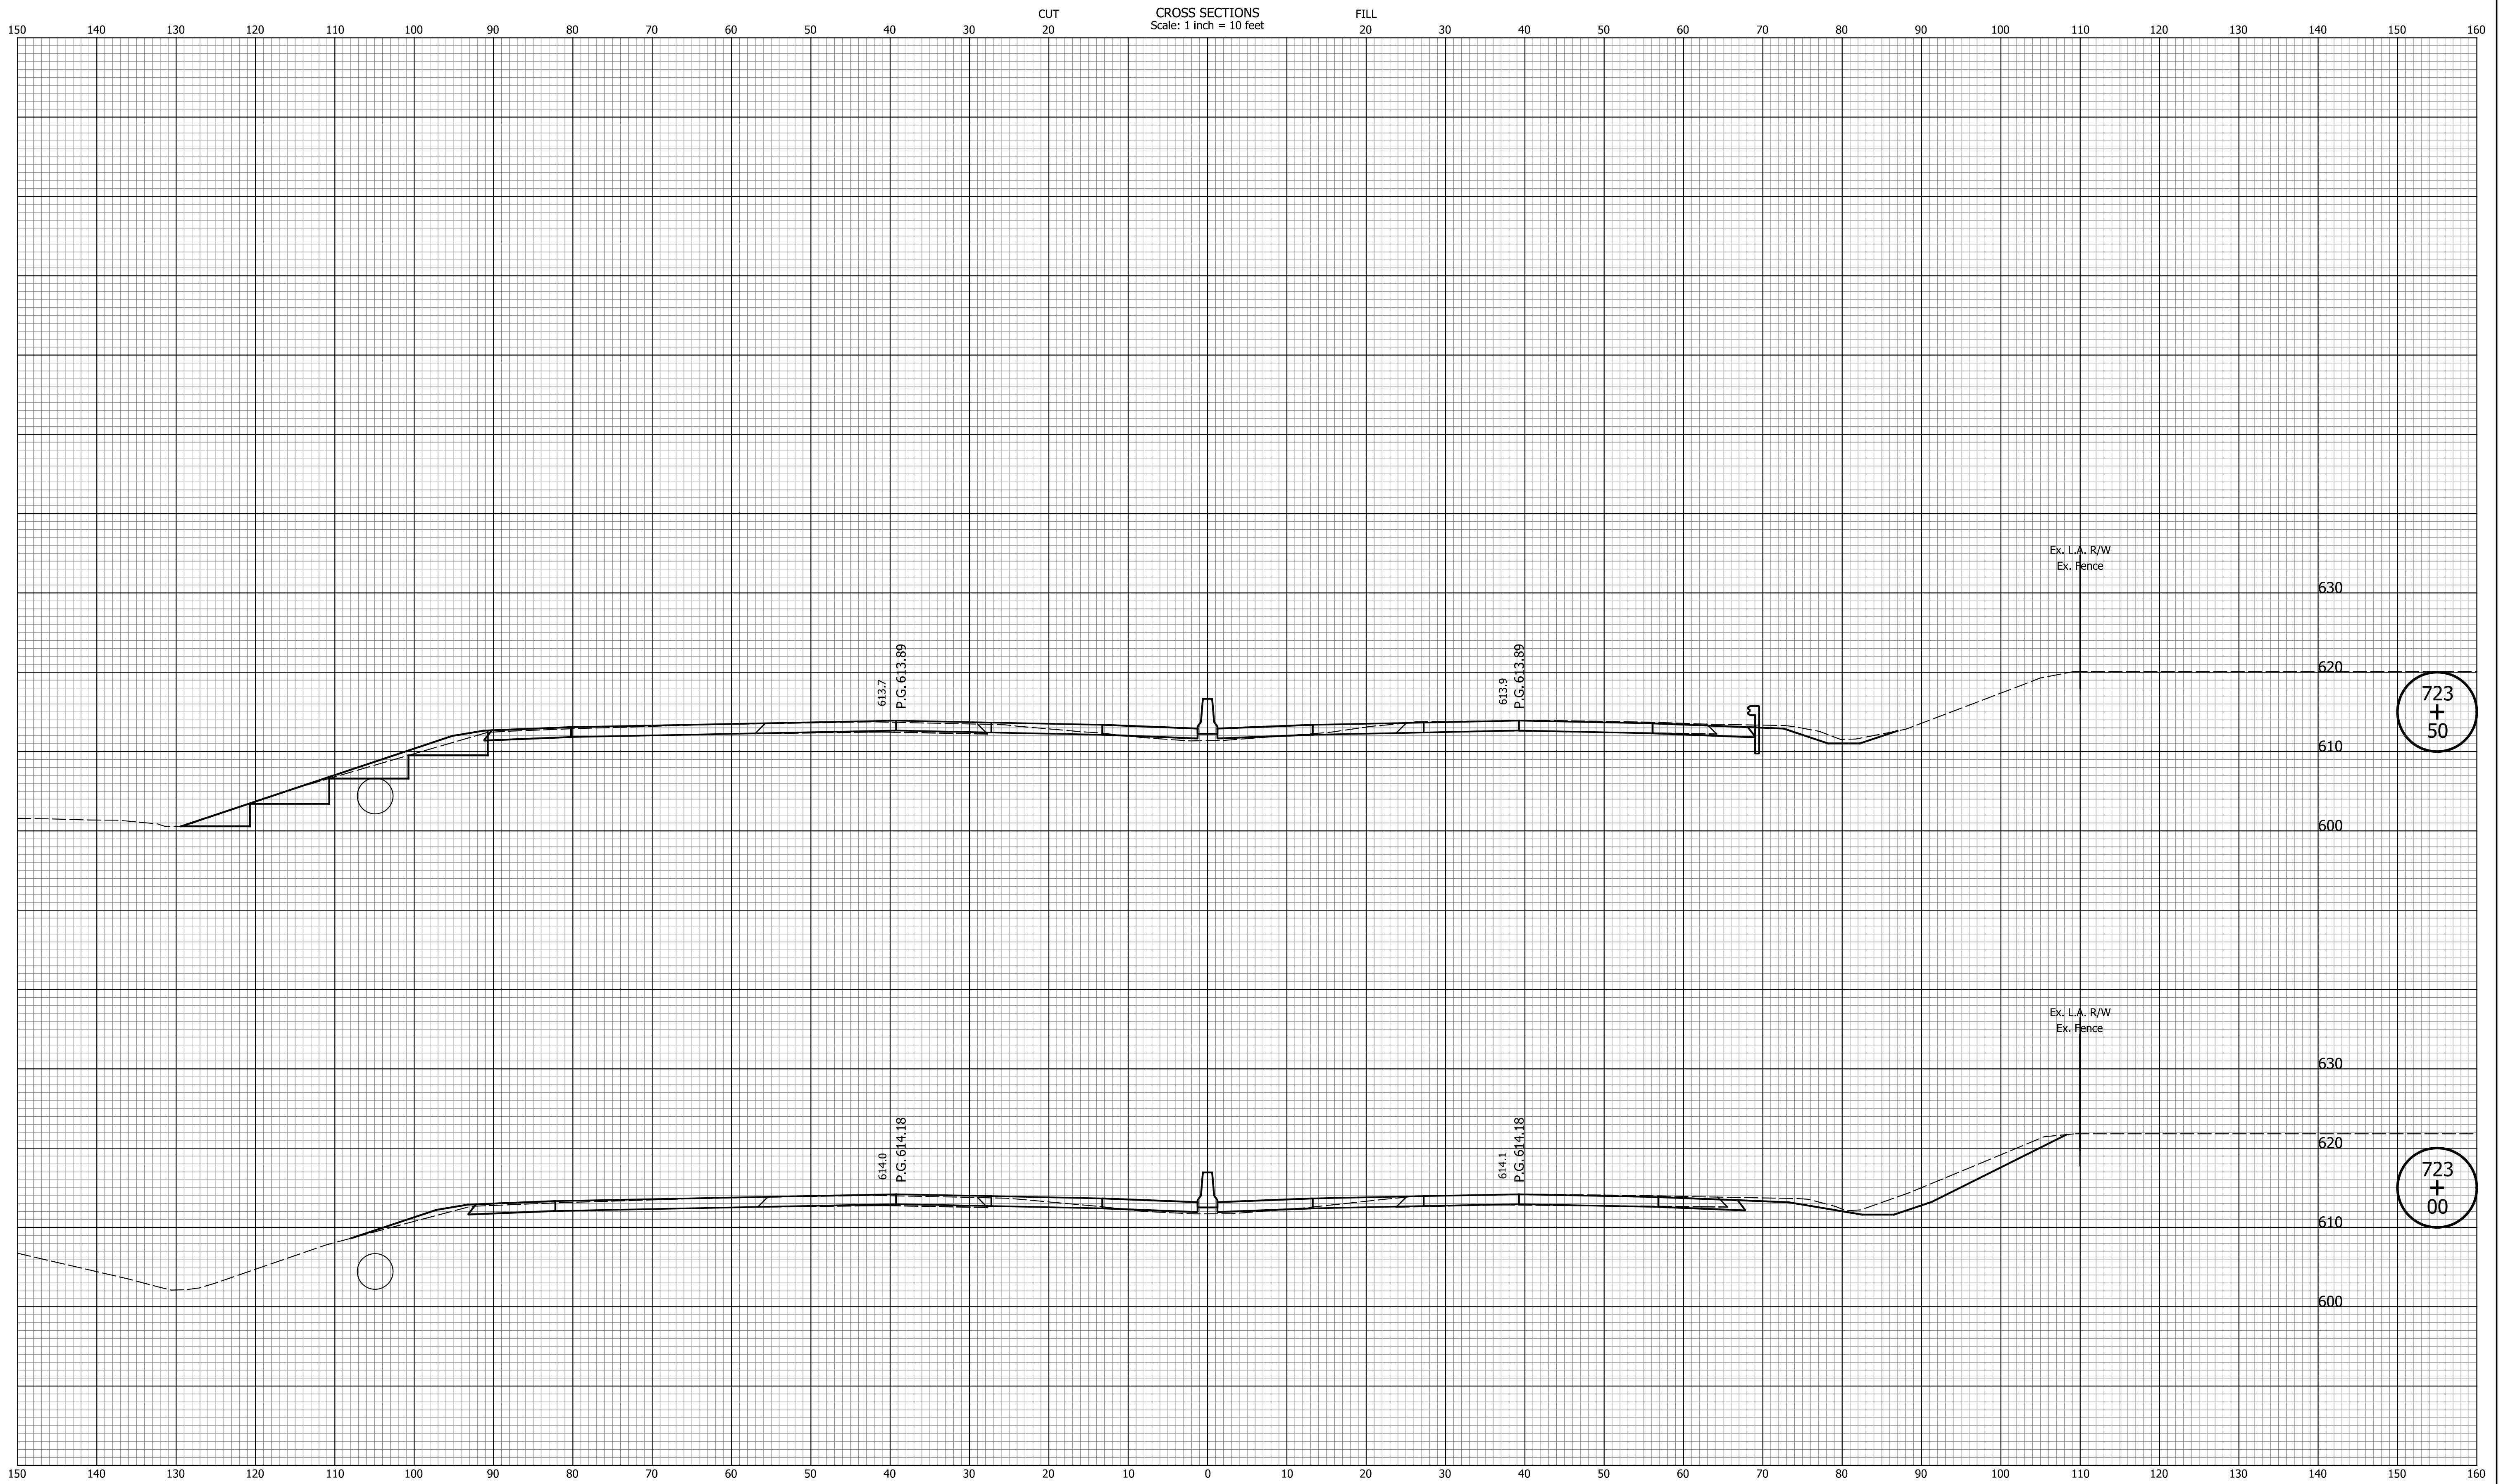


DATE	REVISION

RECOMMENDED FOR APPROVAL _____	DESIGN ENGINEER _____	MM/DD/20YY _____
DESIGNED: _____ ZLM _____	DRAWN: _____ BAD _____	
CHECKED: _____ CDH _____	CHECKED: _____ PKW _____	

**INDIANA
DEPARTMENT OF TRANSPORTATION**

**CROSS SECTIONS
LINE "Q"**

HORIZONTAL SCALE 1" = 10'	BRIDGE FILE N/A
VERTICAL SCALE 1" = 10'	DESIGNATION 1700135
SURVEY BOOK N/A	SHEETS 33 of 241
CONTRACT R-41529	PROJECT 1700135

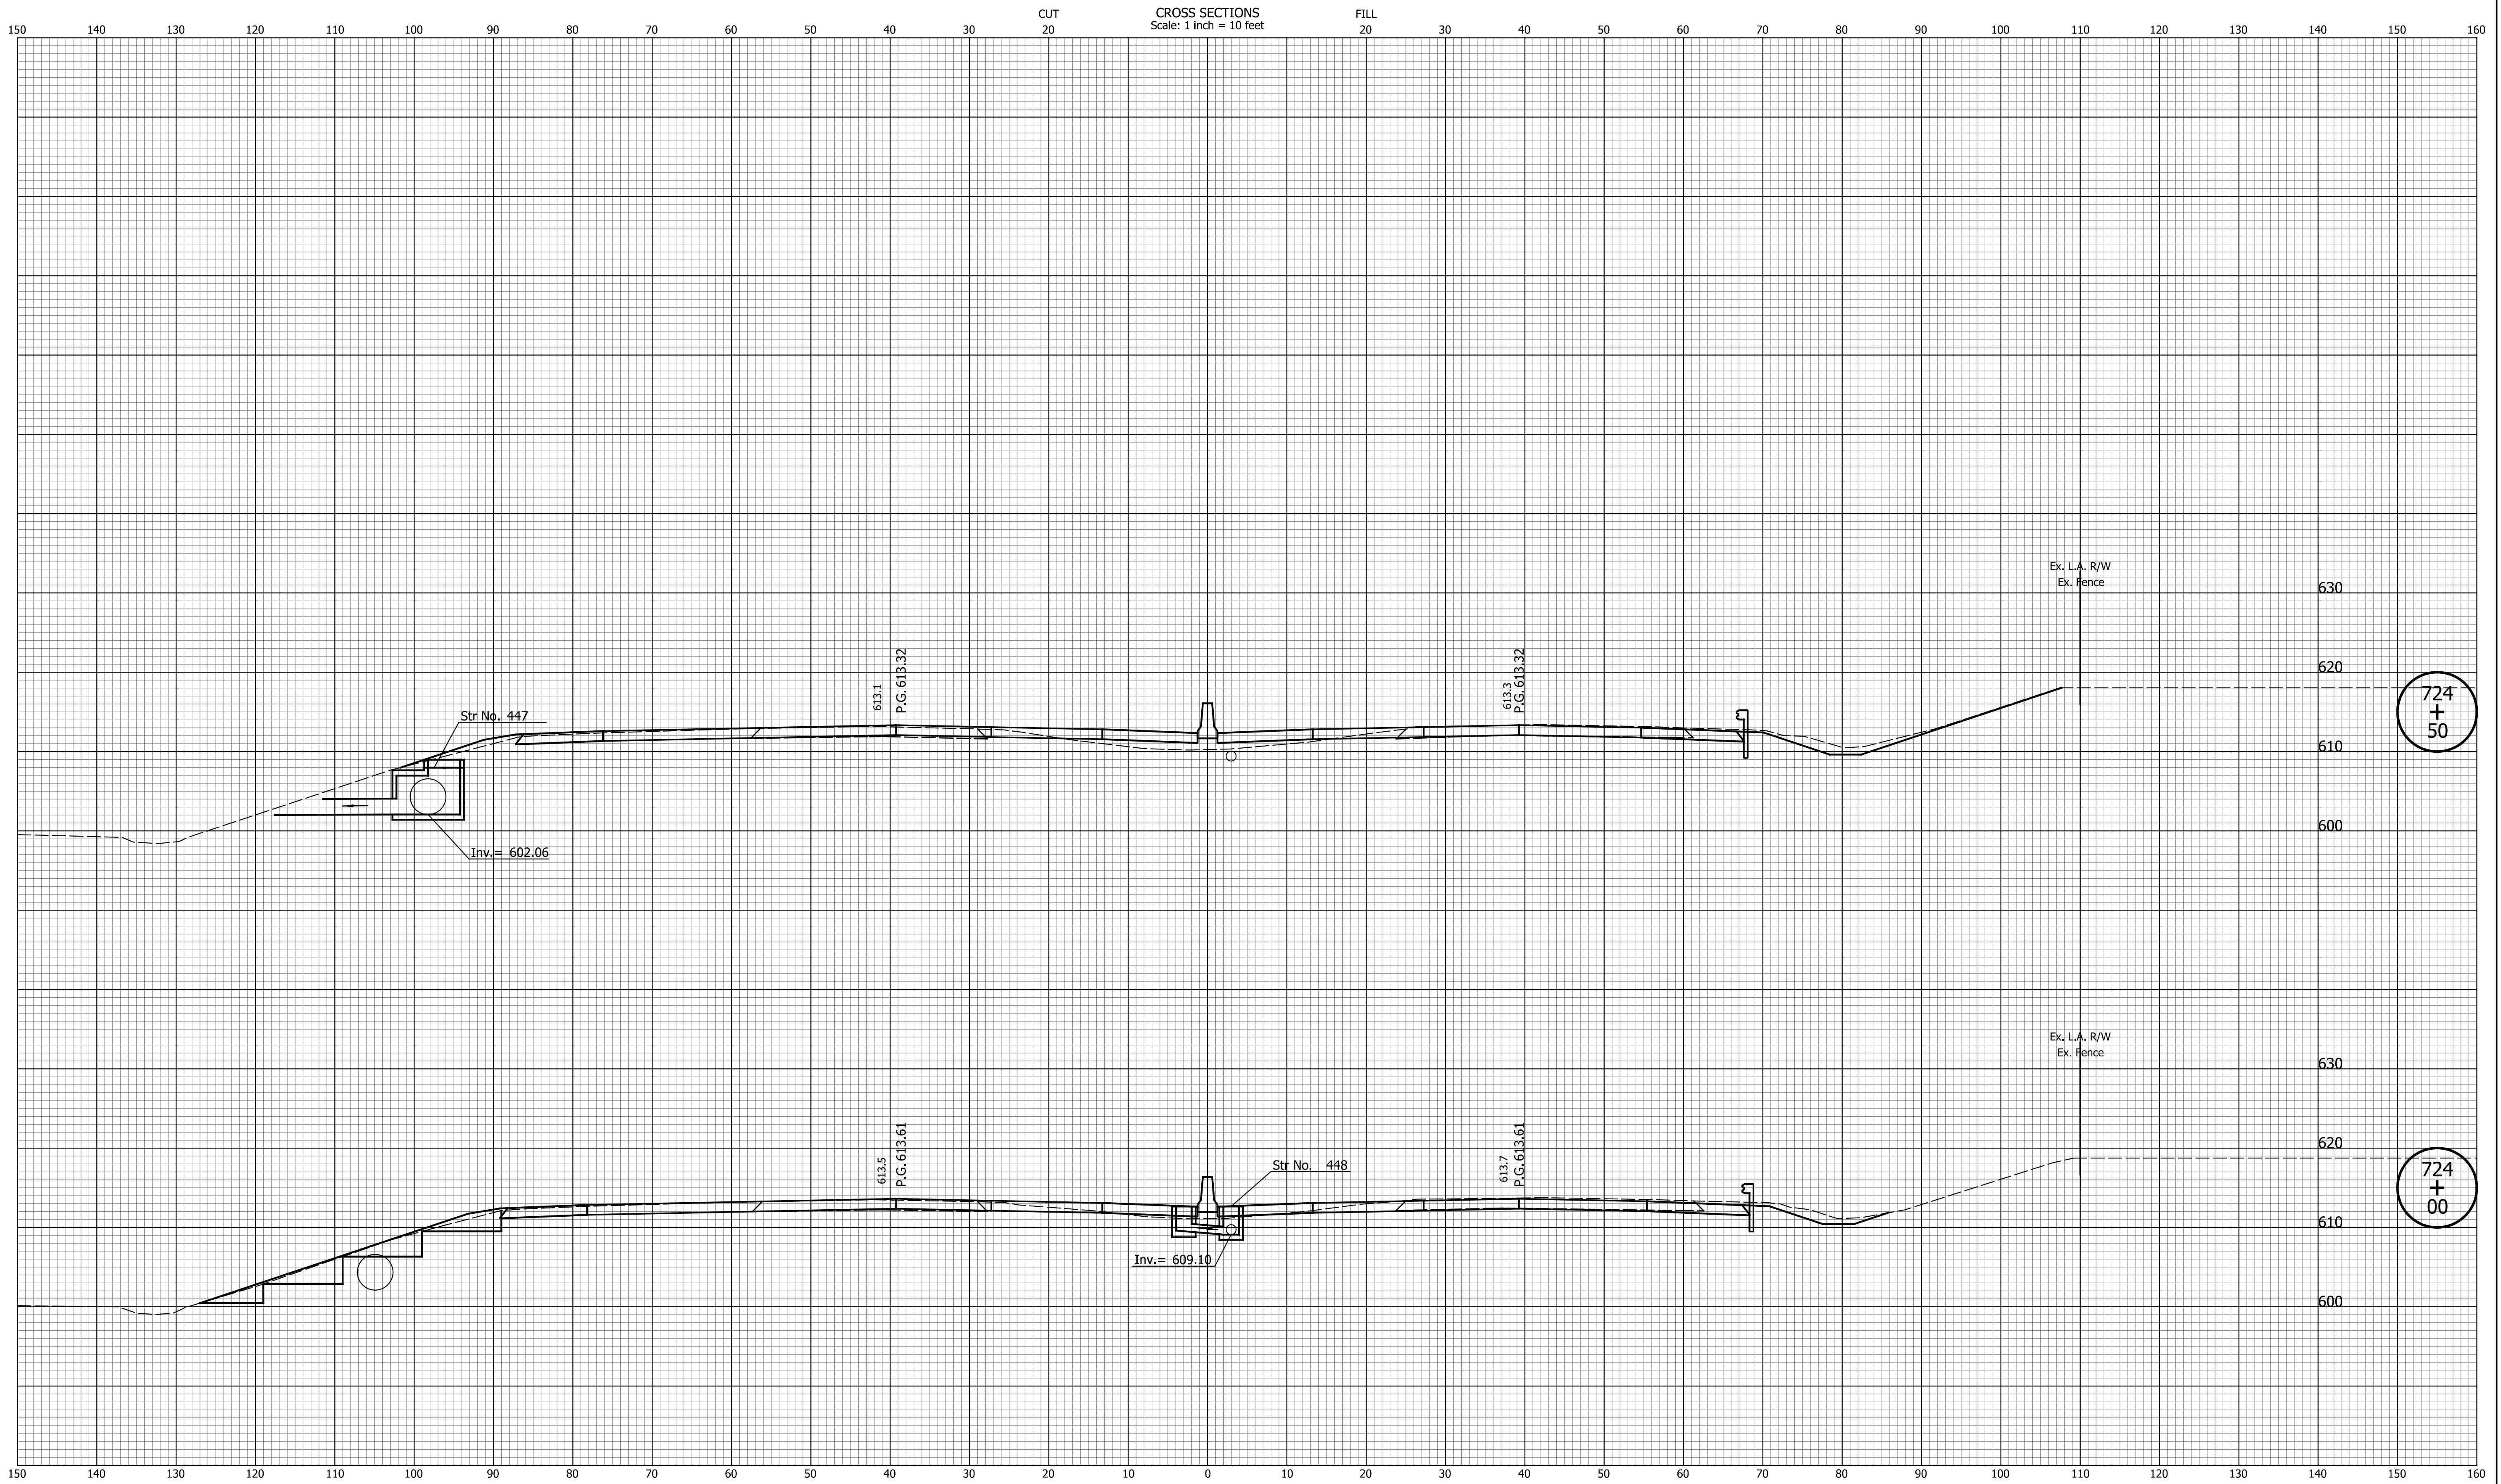

DATE	REVISION


RECOMMENDED FOR APPROVAL	DESIGN ENGINEER	MM/DD/20YY	DATE
DESIGNED: ZLM	DRAWN: BAD		
CHECKED: CDH	CHECKED: PKW		

INDIANA
DEPARTMENT OF TRANSPORTATION

**CROSS SECTIONS
LINE "Q"**

HORIZONTAL SCALE	BRIDGE FILE
1" = 10'	N/A
VERTICAL SCALE	DESIGNATION
1" = 10'	1700135
SURVEY BOOK	SHEETS
N/A	34 of 241
CONTRACT	PROJECT
R-41529	1700135

Indiana State Dept. of Transportation

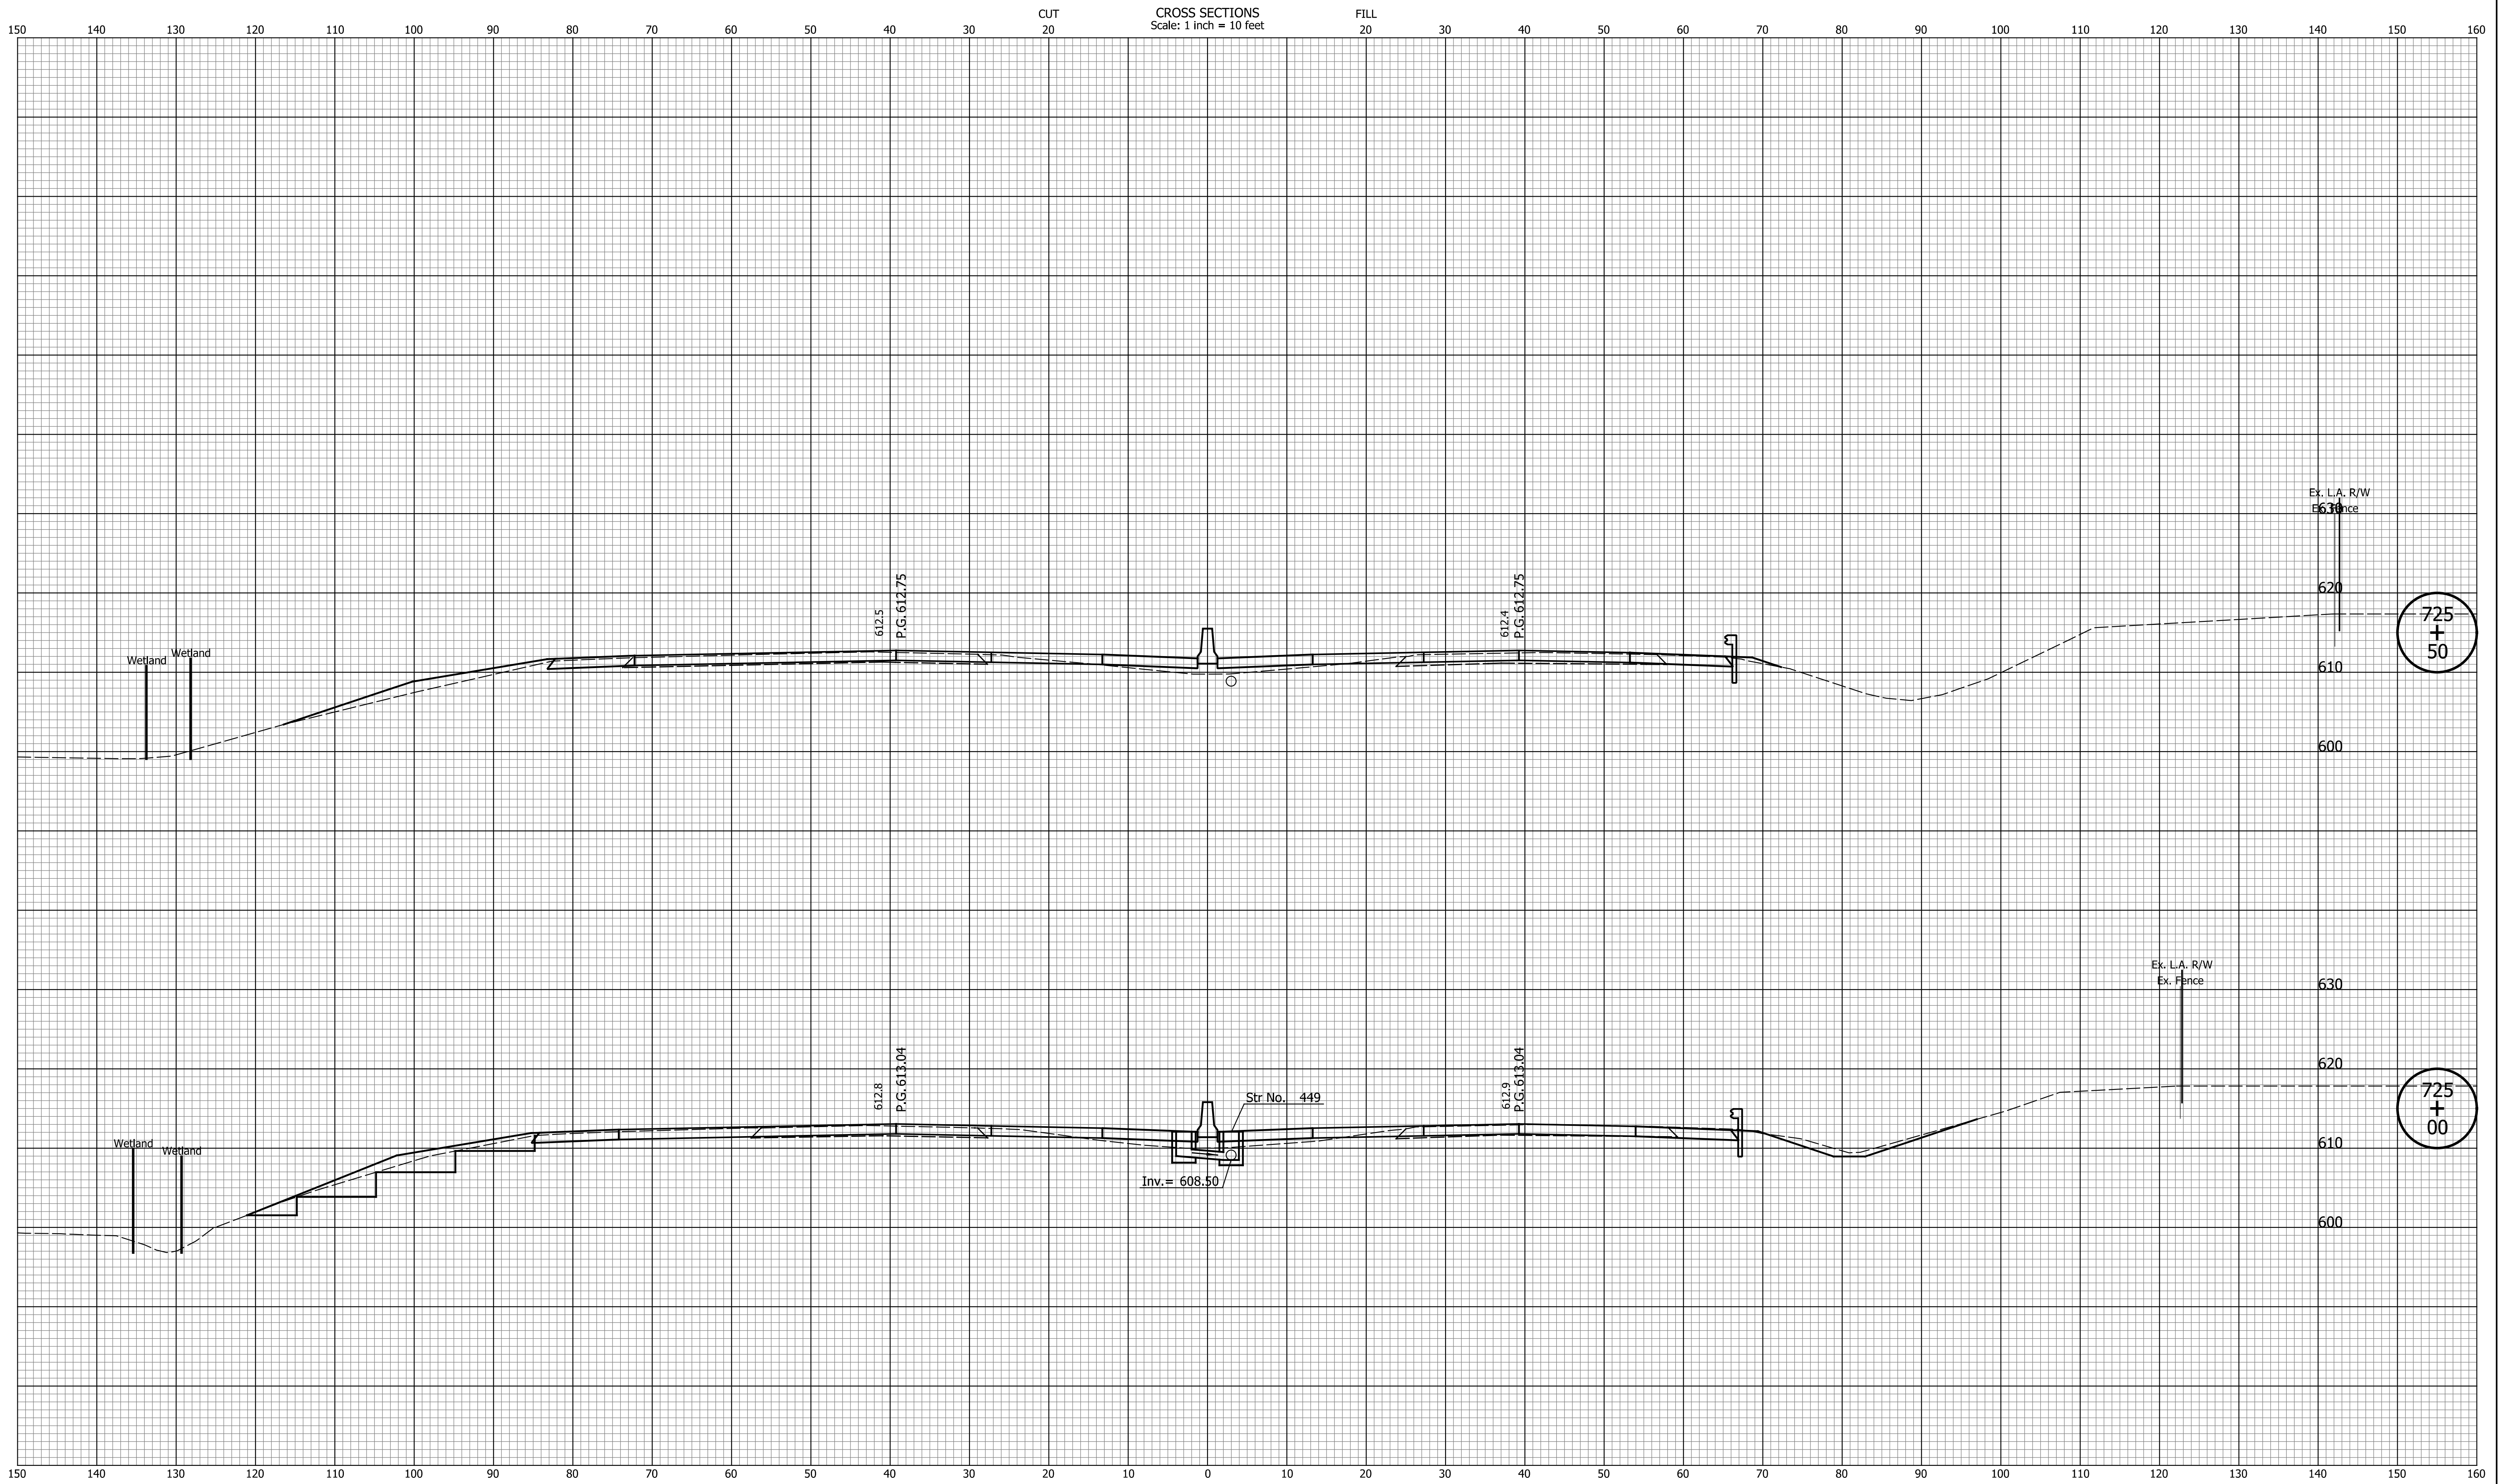

725
+
50

725
+
00


DATE	REVISION

RECOMMENDED FOR APPROVAL	DESIGN ENGINEER	MM/DD/20YY	DATE
DESIGNED: ZLM	DRAWN: BAD		
CHECKED: CDH	CHECKED: PKW		

INDIANA
DEPARTMENT OF TRANSPORTATION

CROSS SECTIONS
LINE "Q"

HORIZONTAL SCALE	BRIDGE FILE
1" = 10'	N/A
VERTICAL SCALE	DESIGNATION
1" = 10'	1700135
SURVEY BOOK	SHEETS
N/A	35 of 241
CONTRACT	PROJECT
R-41529	1700135

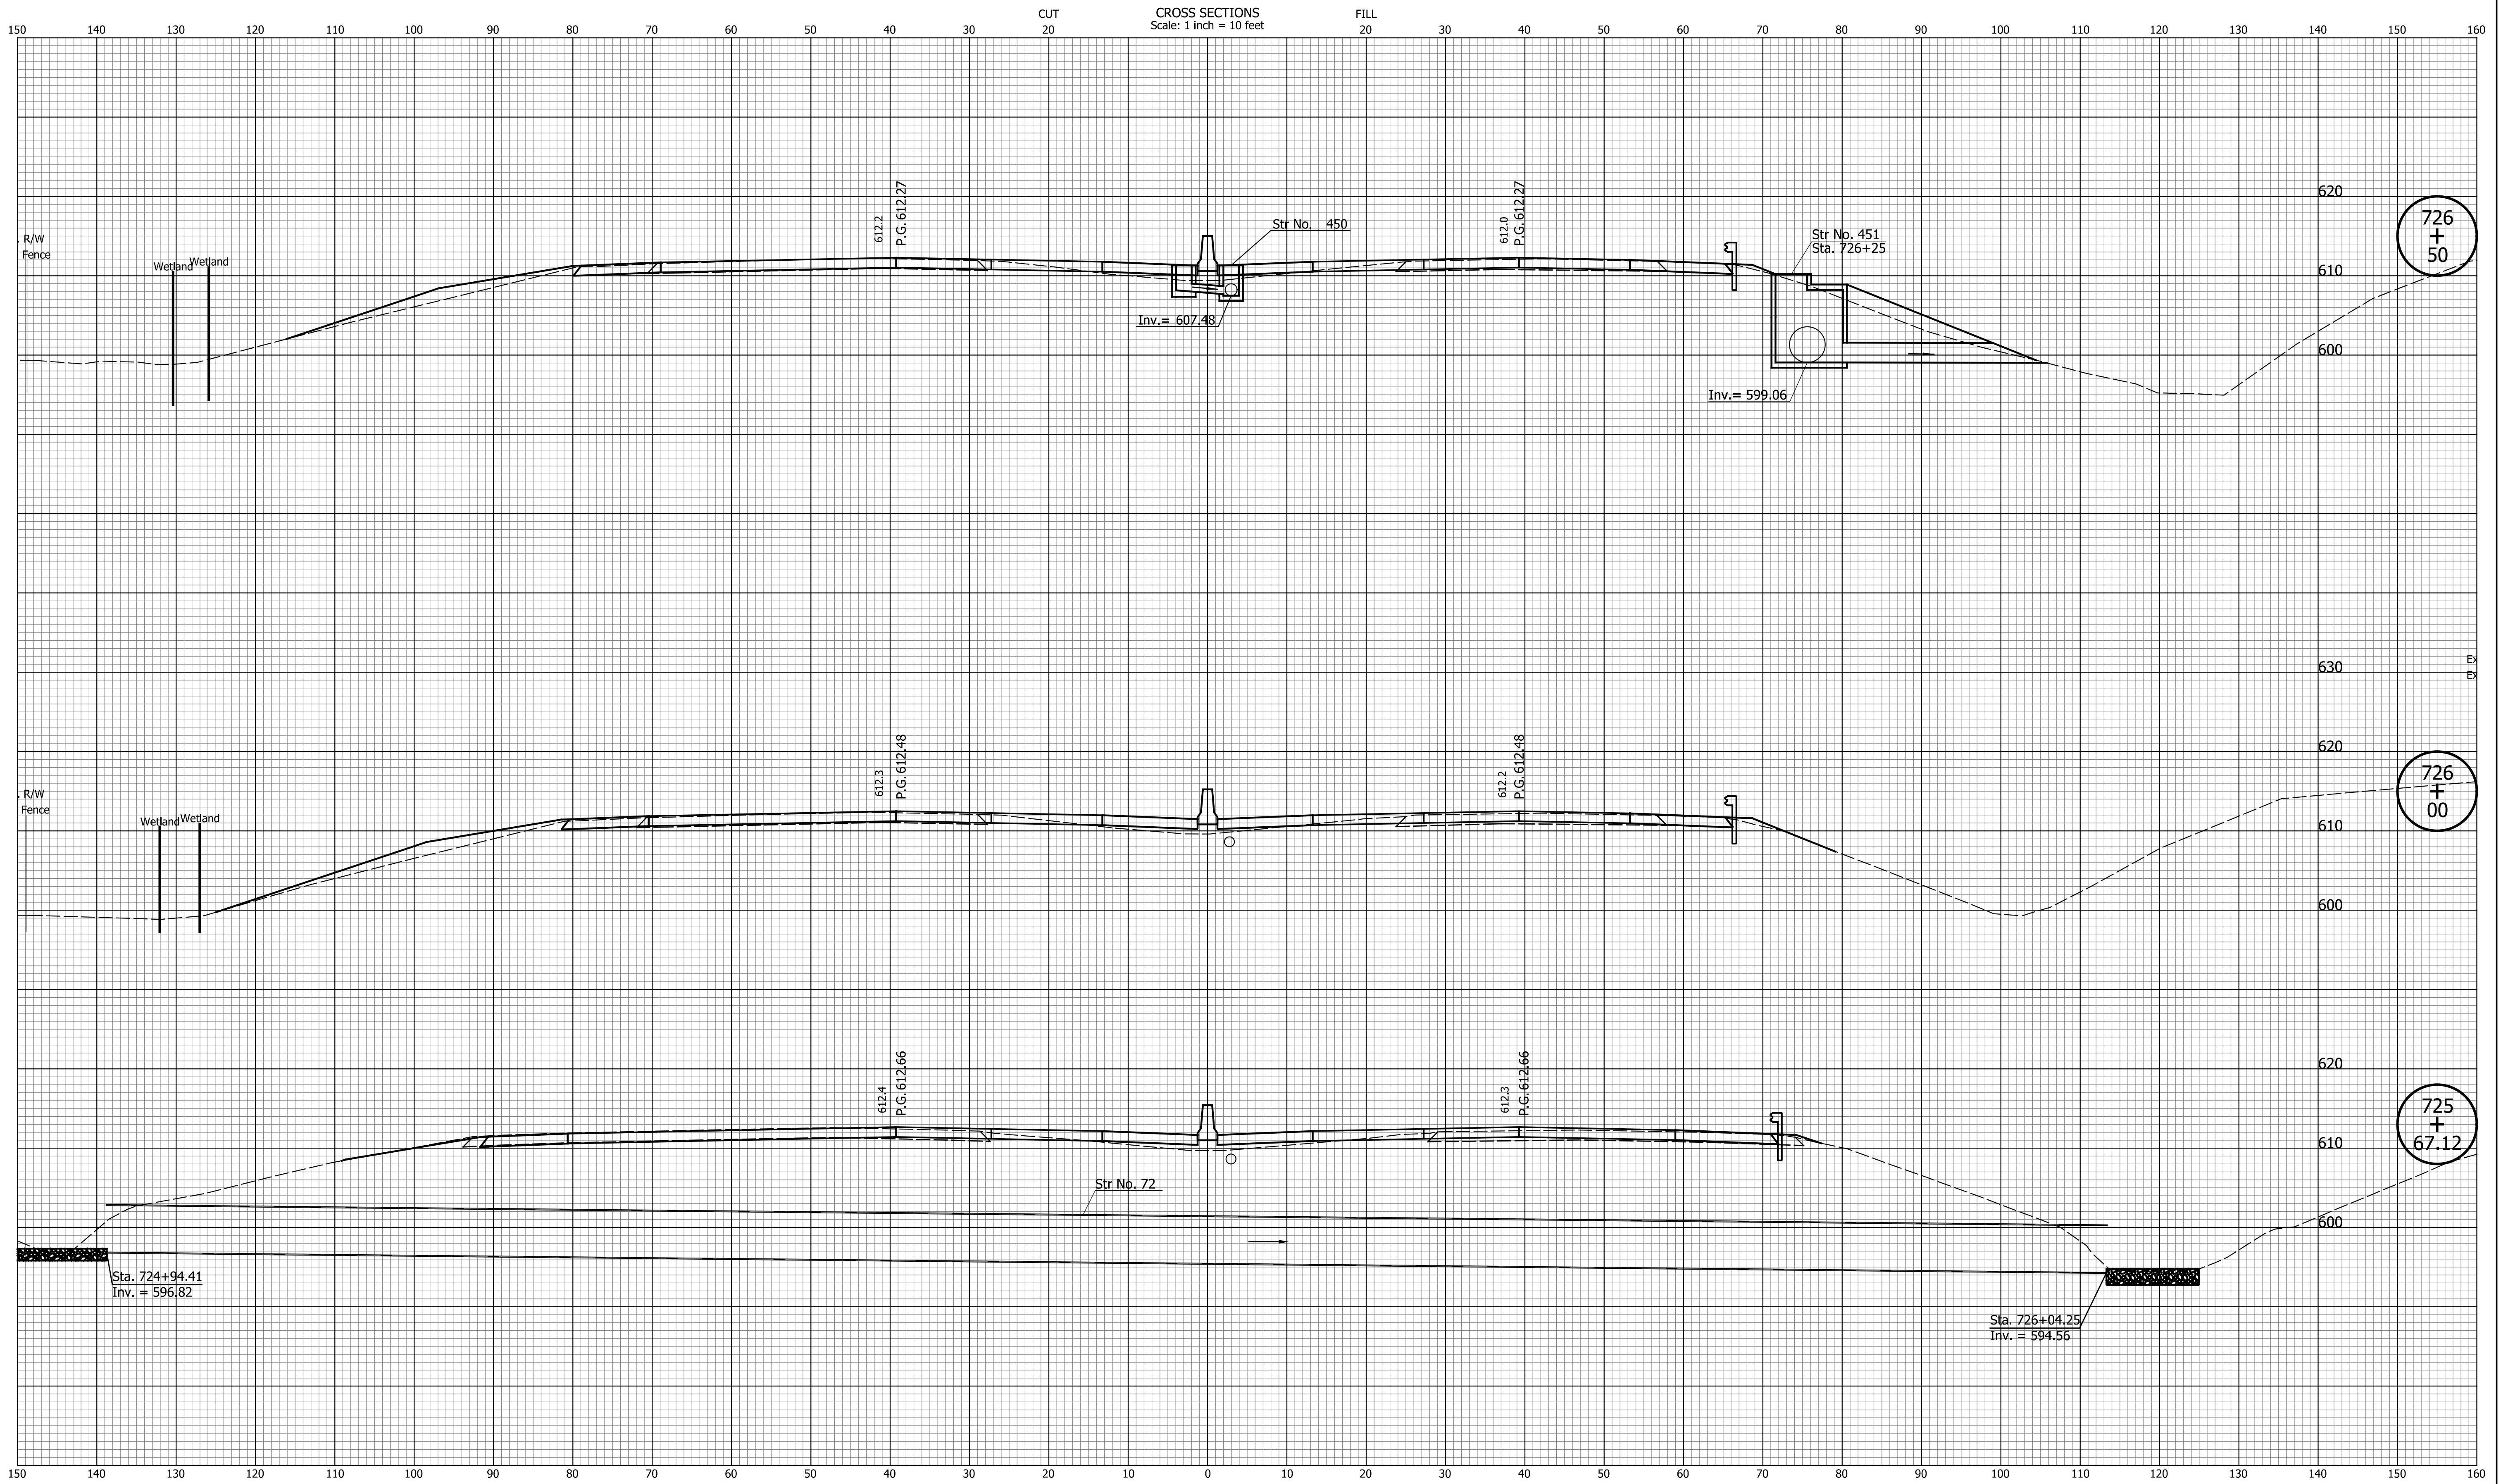

726
+
50

726
+
00

725
+
67.12

DATE	REVISION


RECOMMENDED FOR APPROVAL	DESIGN ENGINEER	MM/DD/20YY
DESIGNED: ZLM	DRAWN: BAD	DATE
CHECKED: CDH	CHECKED: PKW	

INDIANA
DEPARTMENT OF TRANSPORTATION

CROSS SECTIONS
LINE "Q"

HORIZONTAL SCALE	BRIDGE FILE
1" = 10'	N/A
VERTICAL SCALE	DESIGNATION
1" = 10'	1700135
SURVEY BOOK	SHEETS
N/A	36 of 241
CONTRACT	PROJECT
R-41529	1700135

Indiana State

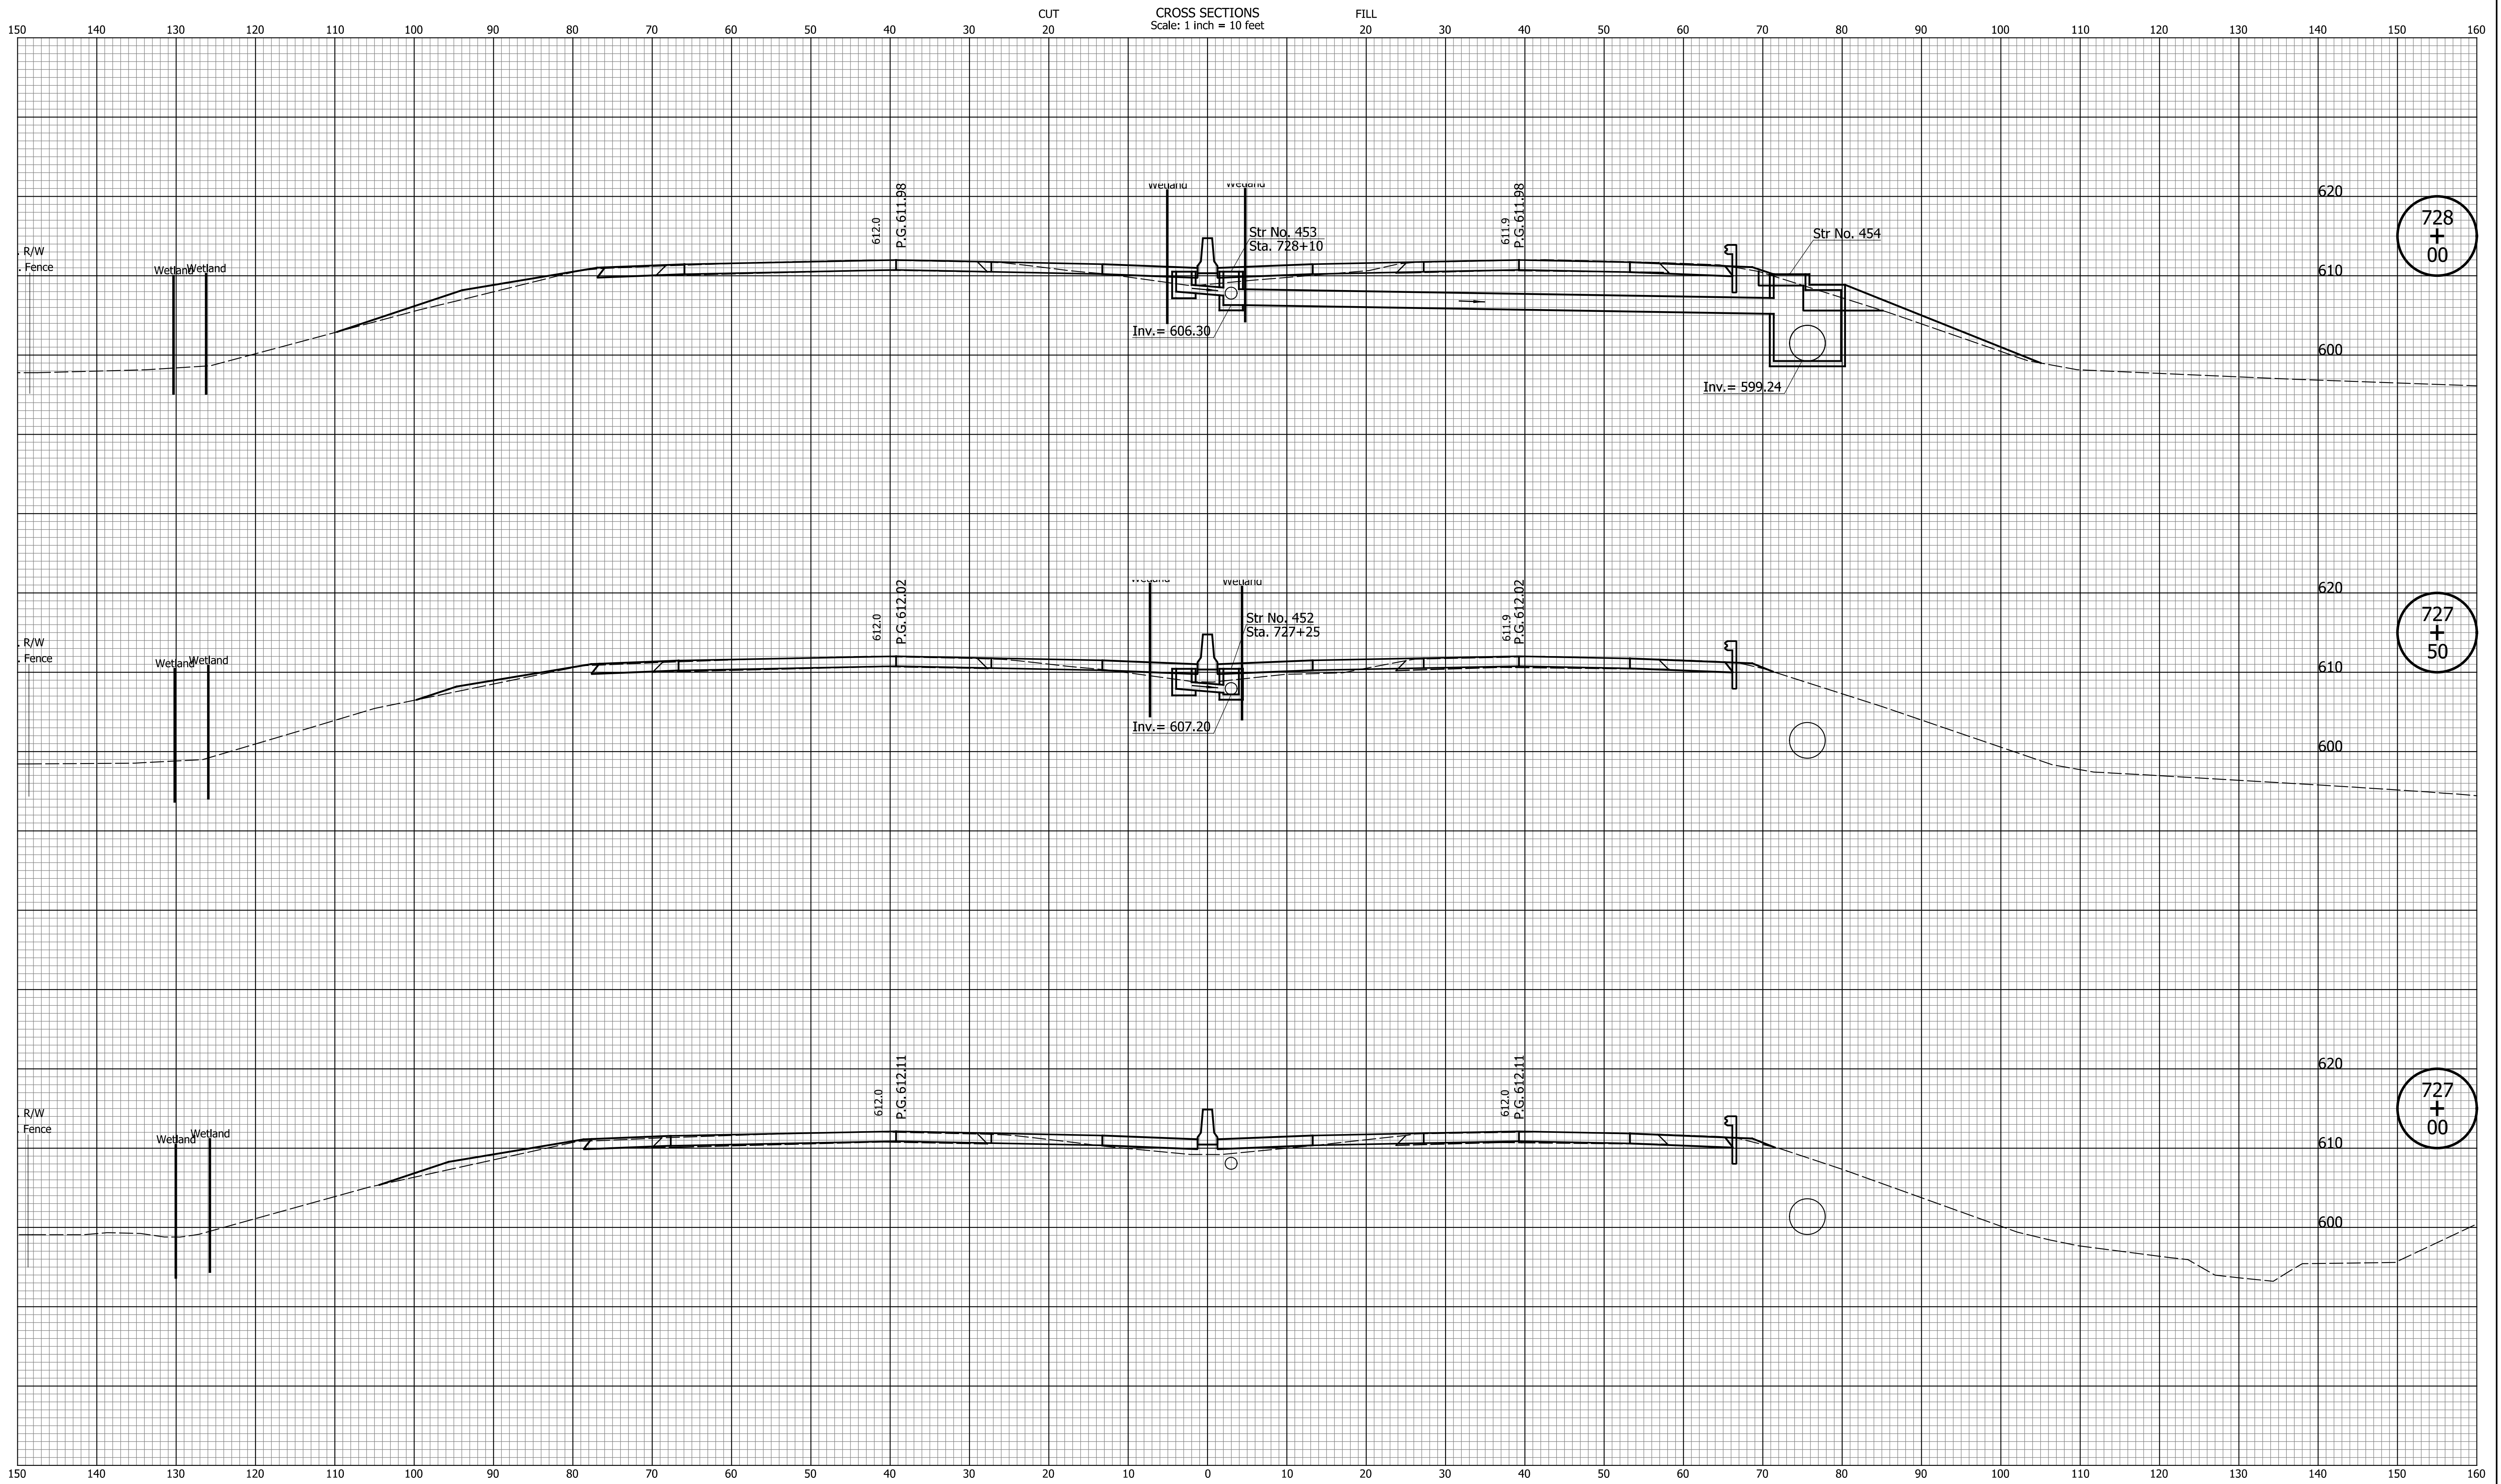

728
+
00

727
+
50

727
+
00


DATE	REVISION

RECOMMENDED FOR APPROVAL	DESIGN ENGINEER	MM/DD/20YY	DATE
DESIGNED: ZLM	DRAWN: BAD		
CHECKED: CDH	CHECKED: PKW		

INDIANA
DEPARTMENT OF TRANSPORTATION

CROSS SECTIONS
LINE "Q"

HORIZONTAL SCALE	BRIDGE FILE
1" = 10'	N/A
VERTICAL SCALE	DESIGNATION
1" = 10'	1700135
SURVEY BOOK	SHEETS
N/A	37 of 241
CONTRACT	PROJECT
R-41529	1700135

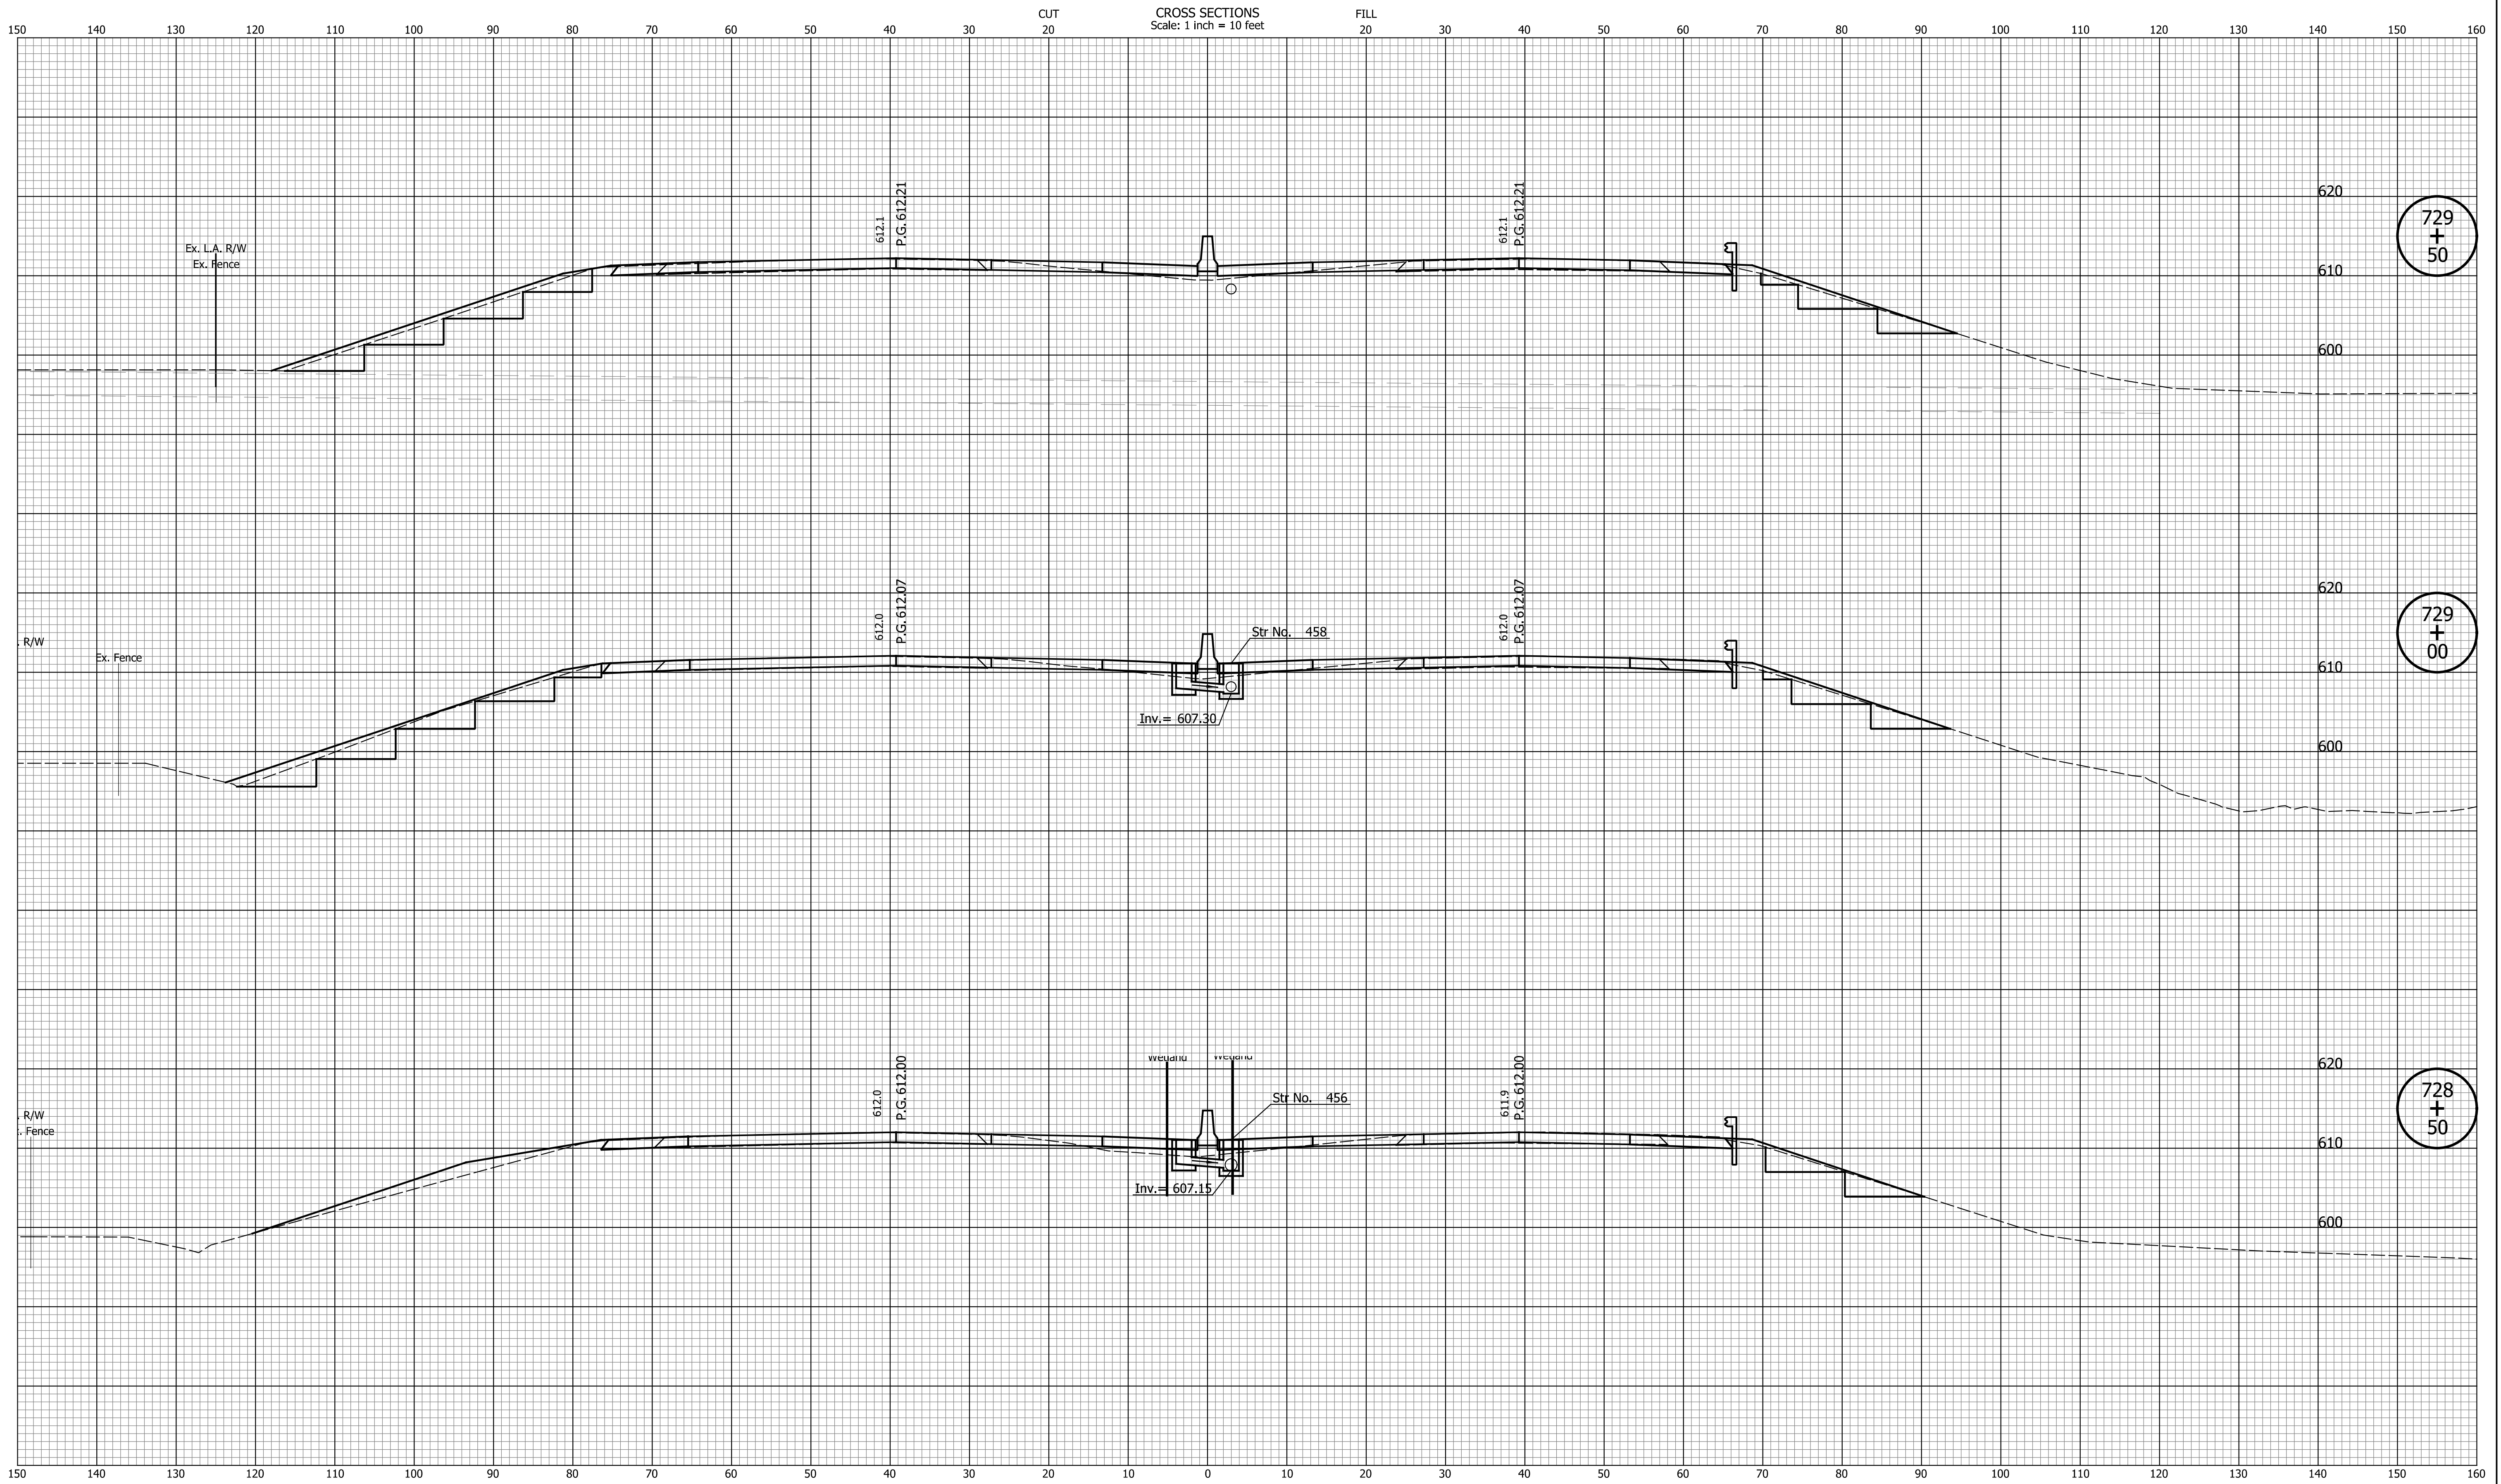


DATE	REVISION

RECOMMENDED FOR APPROVAL	DESIGN ENGINEER	MM/DD/20YY	DATE
DESIGNED: ZLM	DRAWN: BAD		
CHECKED: CDH	CHECKED: PKW		

INDIANA
DEPARTMENT OF TRANSPORTATION

CROSS SECTIONS
LINE "Q"

HORIZONTAL SCALE	BRIDGE FILE
1" = 10'	N/A
VERTICAL SCALE	DESIGNATION
1" = 10'	1700135
SURVEY BOOK	SHEETS
N/A	38 of 241
CONTRACT	PROJECT
R-41529	1700135

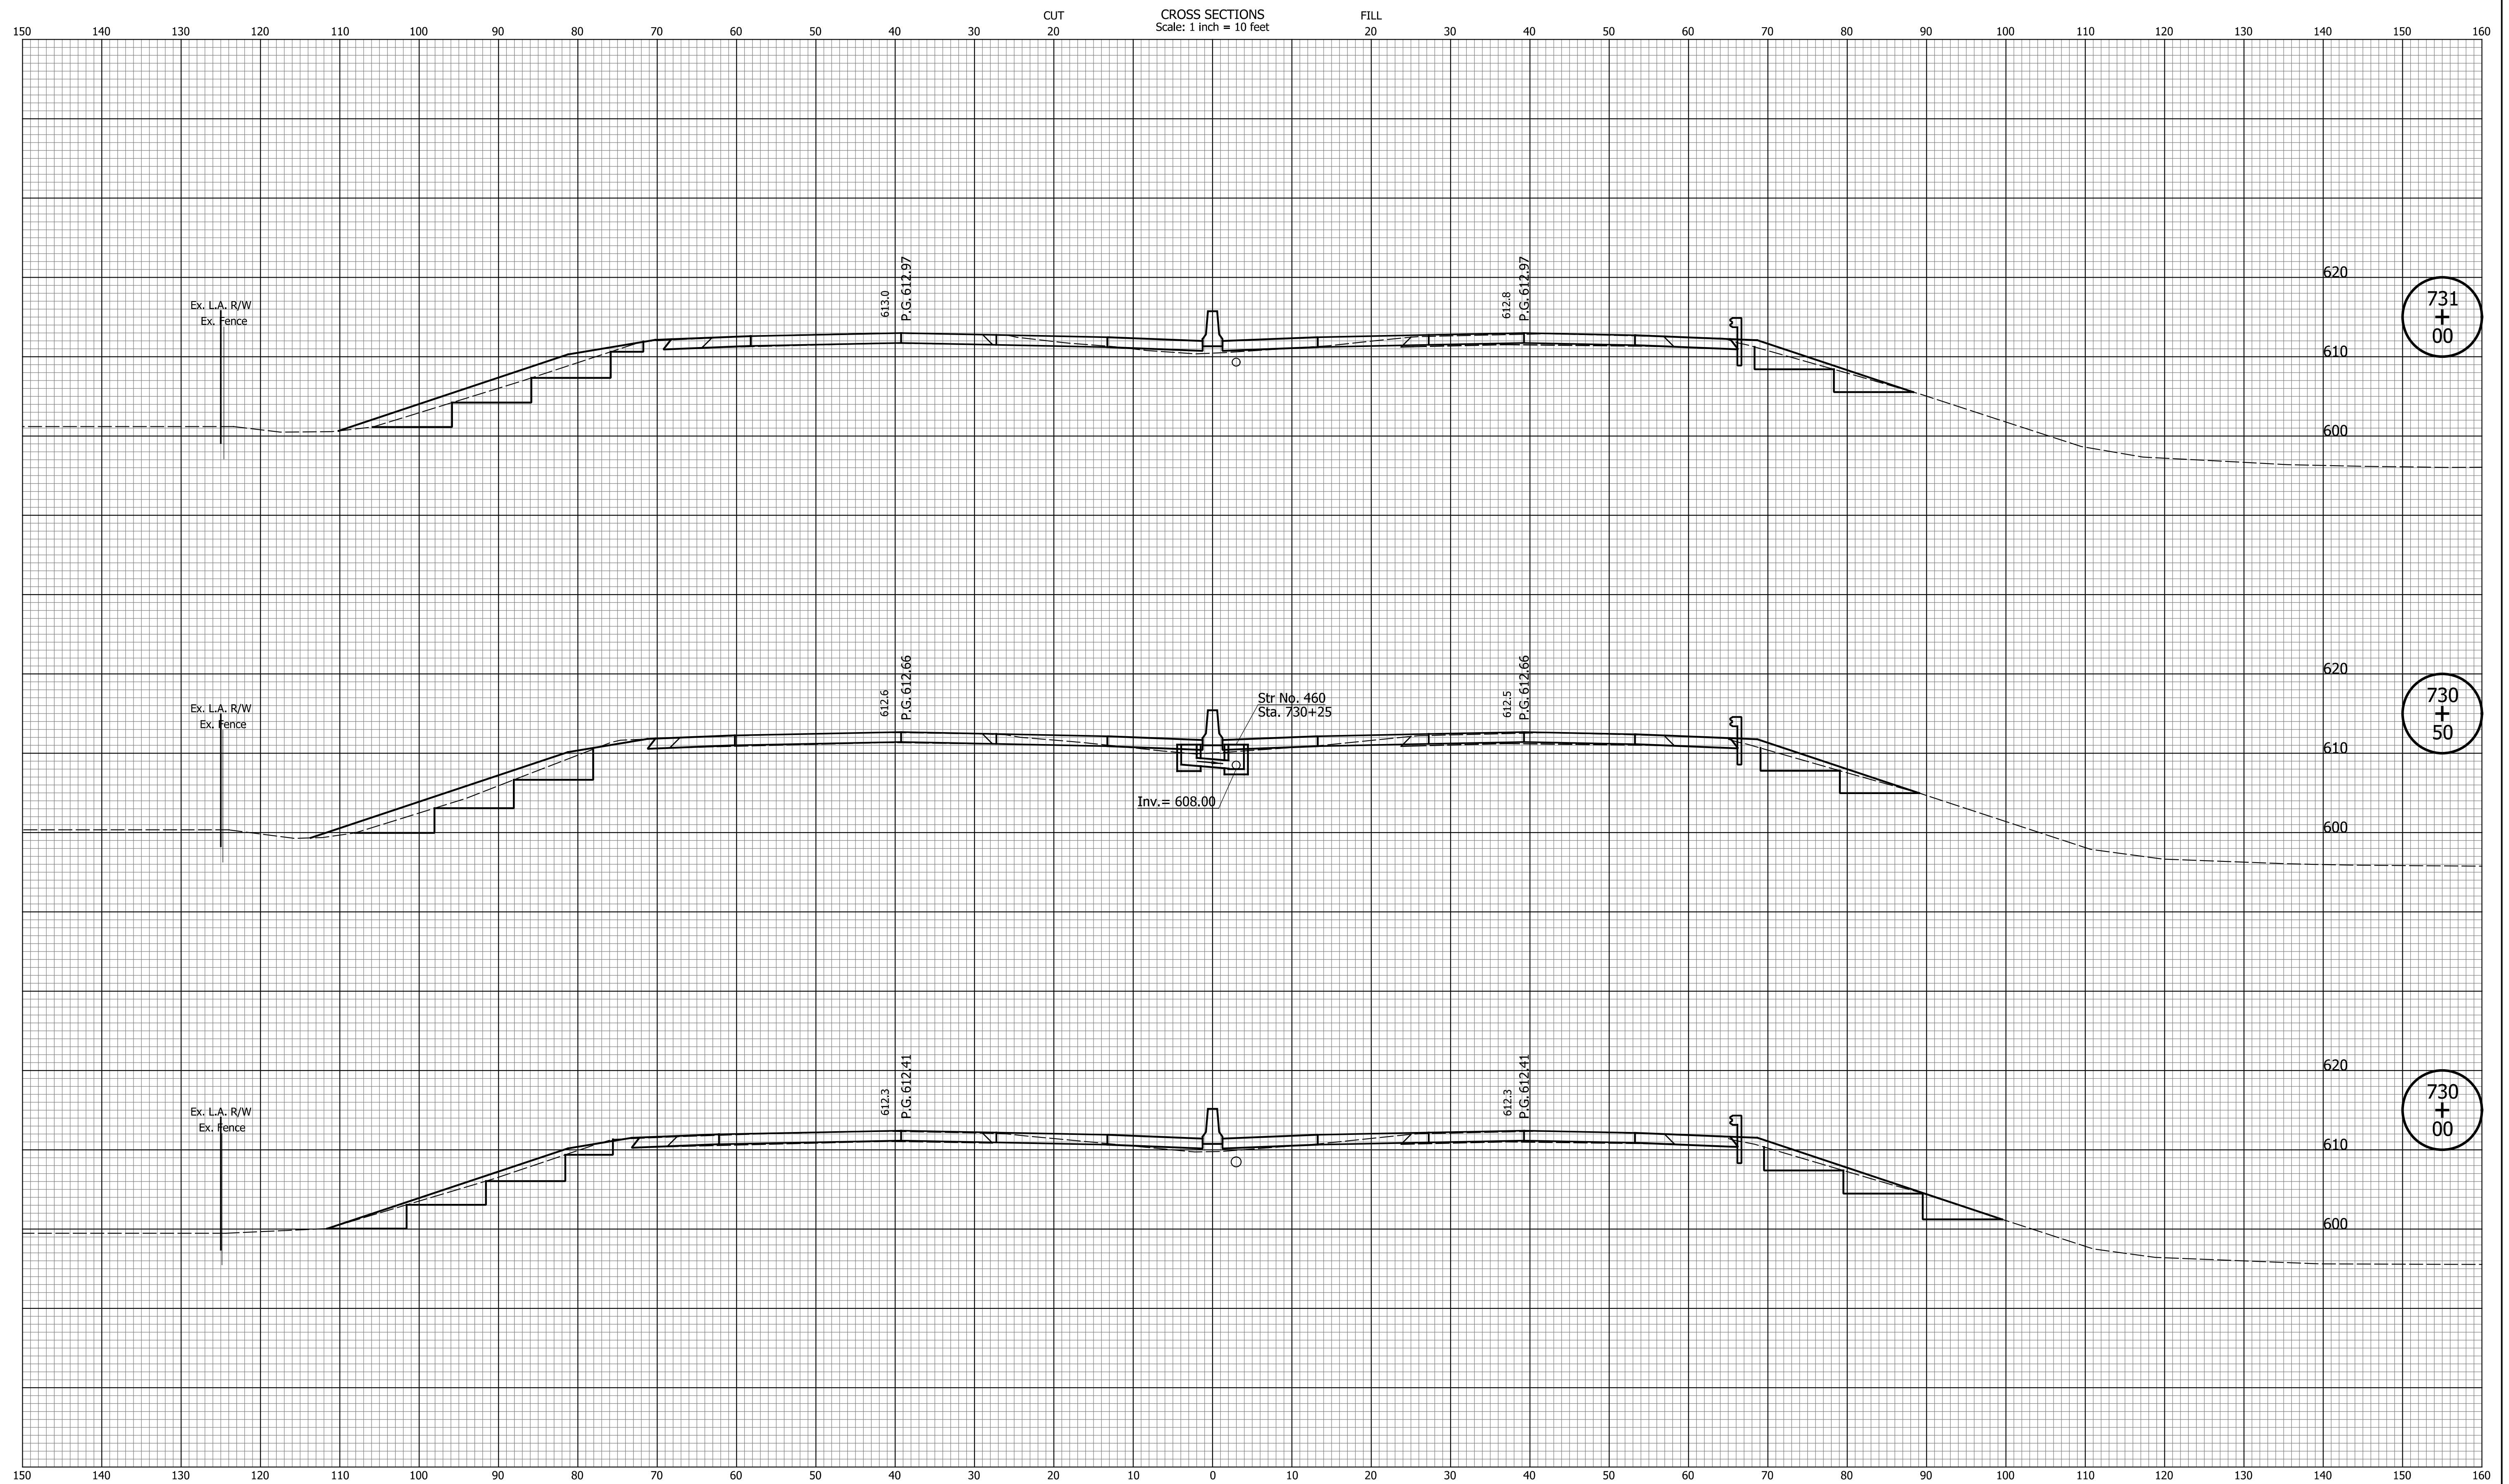

731
+
00

730
+
50

730
+
00

DATE	REVISION


RECOMMENDED FOR APPROVAL	DESIGN ENGINEER	MM/DD/20YY
DESIGNED: ZLM	DRAWN: BAD	DATE
CHECKED: CDH	CHECKED: PKW	

INDIANA
DEPARTMENT OF TRANSPORTATION

CROSS SECTIONS
LINE "Q"

HORIZONTAL SCALE	BRIDGE FILE
1" = 10'	N/A
VERTICAL SCALE	DESIGNATION
1" = 10'	1700135
SURVEY BOOK	SHEETS
N/A	39 of 241
CONTRACT	PROJECT
R-41529	1700135

Indiana State

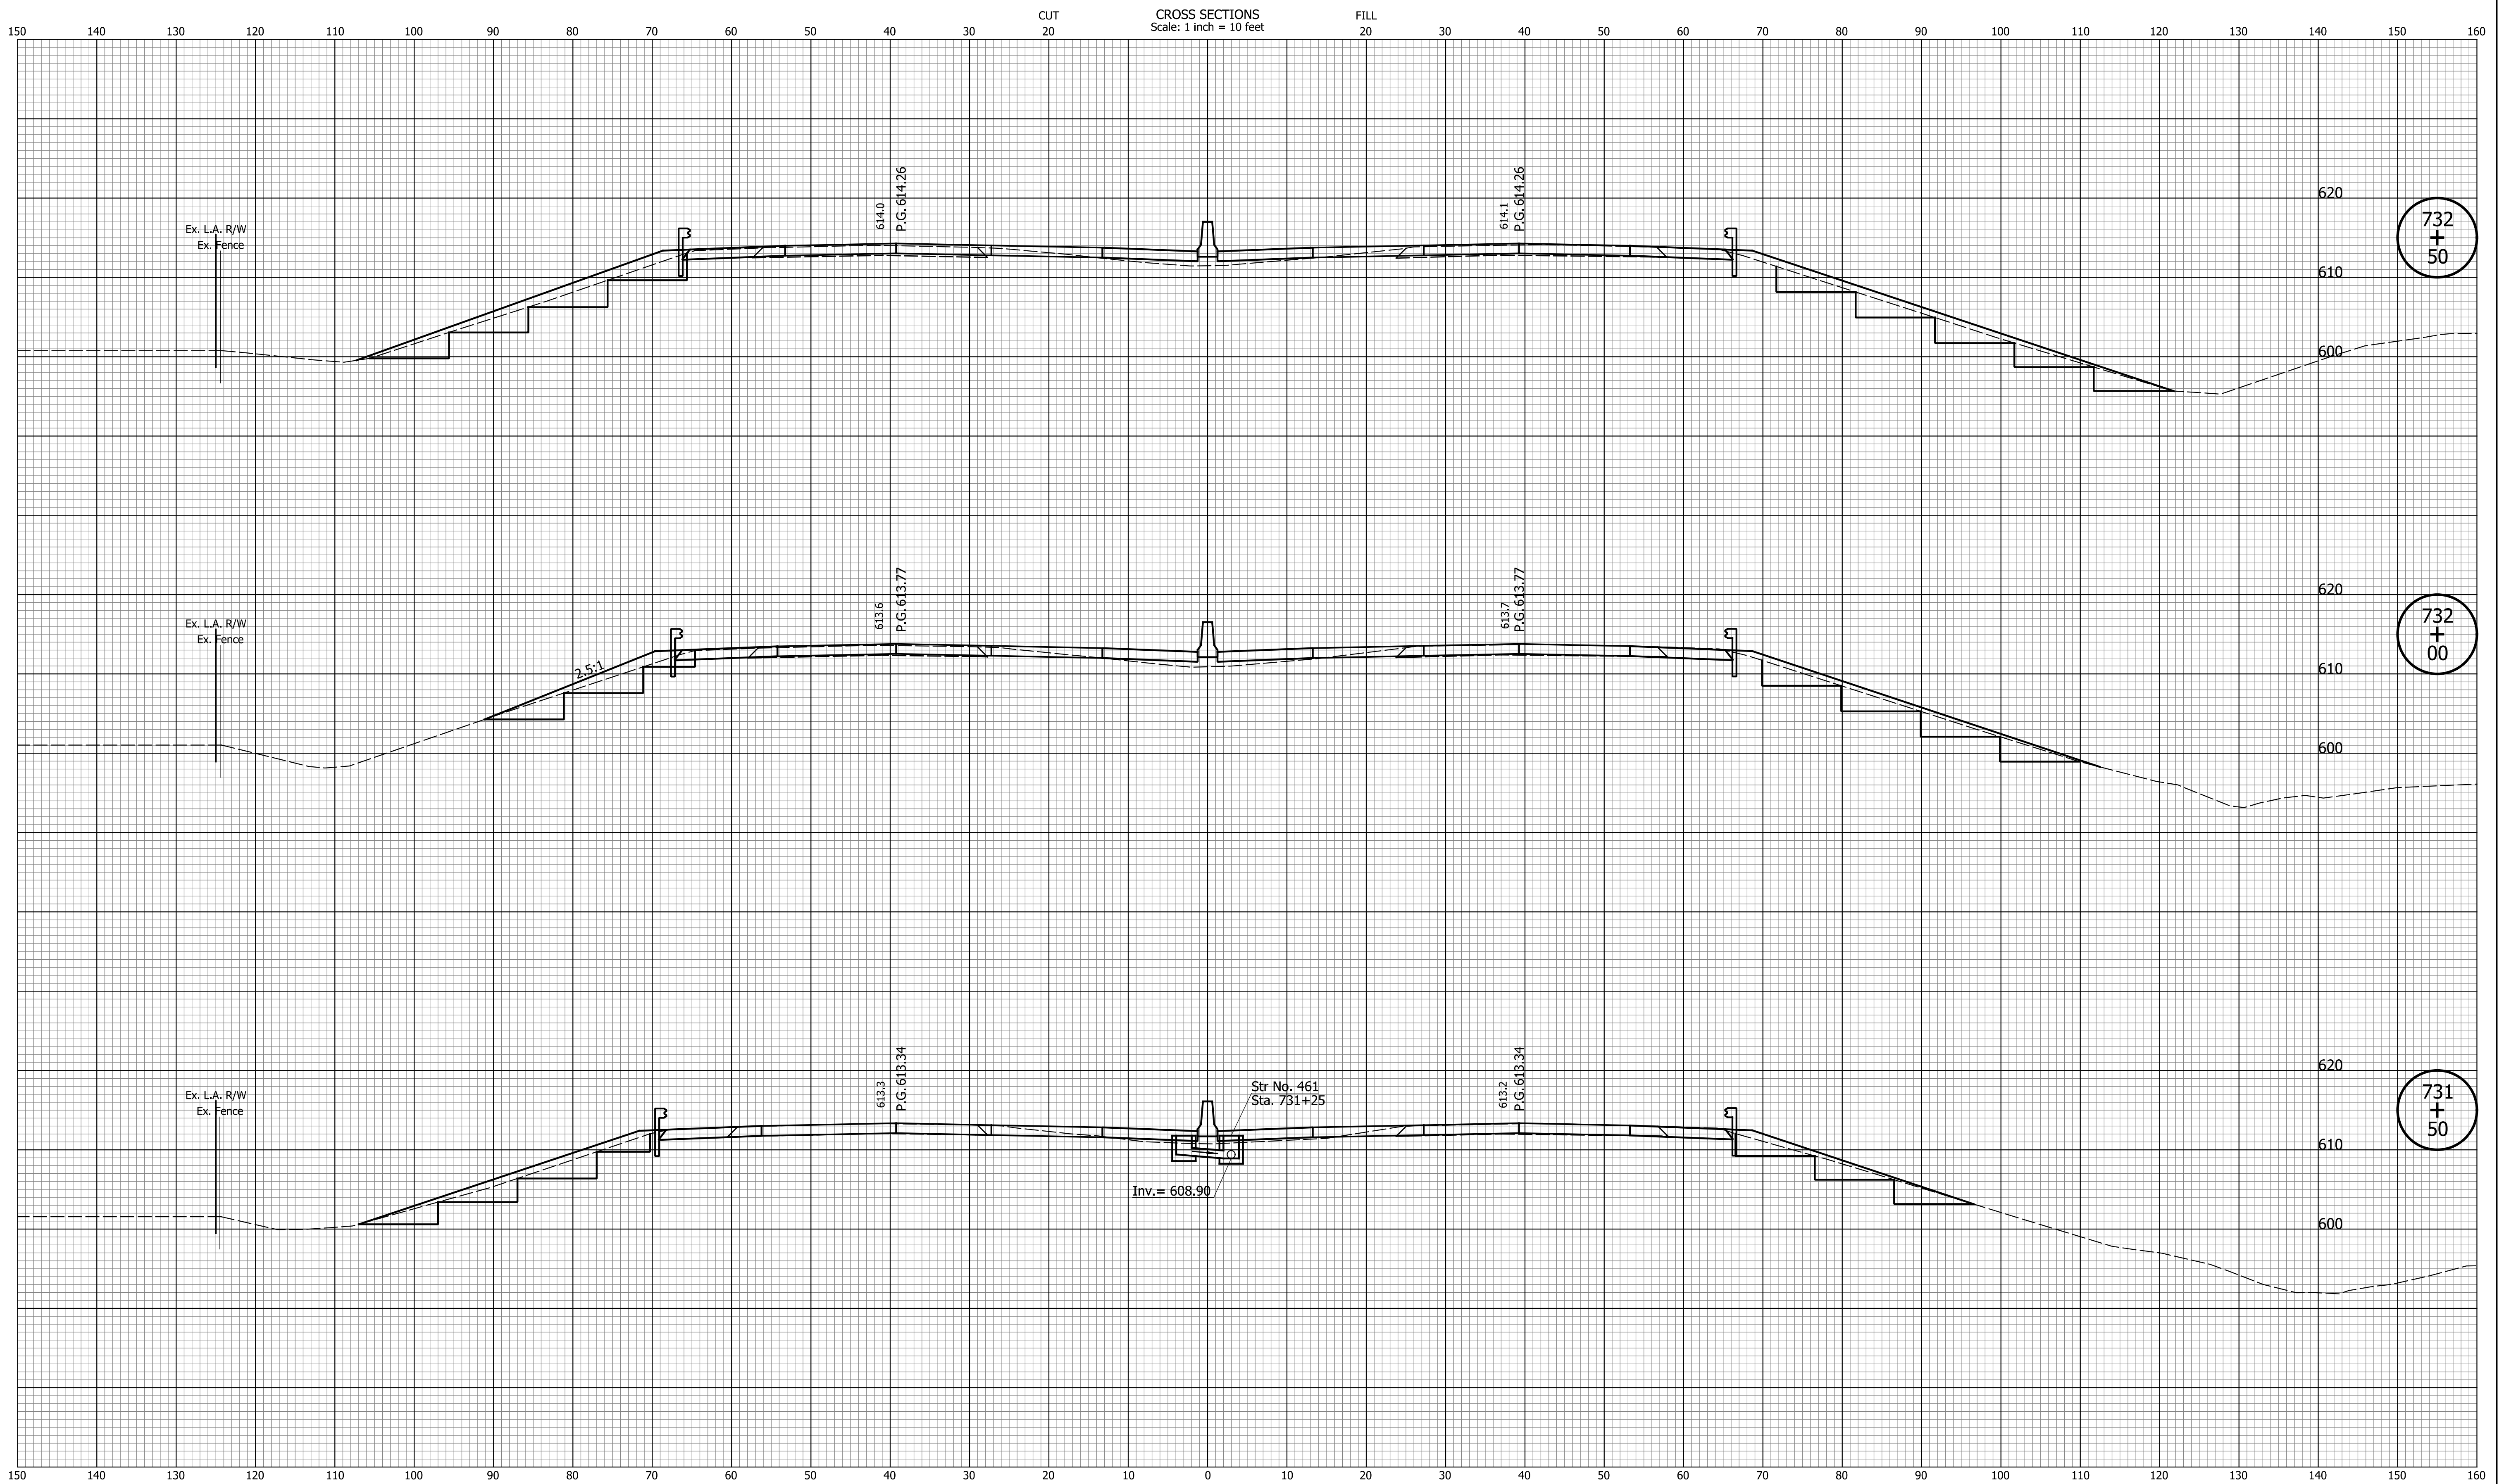


DATE	REVISION

RECOMMENDED FOR APPROVAL	DESIGN ENGINEER	MM/DD/20YY	DATE
DESIGNED: ZLM	DRAWN: BAD		
CHECKED: CDH	CHECKED: PKW		

INDIANA
DEPARTMENT OF TRANSPORTATION

CROSS SECTIONS
LINE "Q"

HORIZONTAL SCALE	BRIDGE FILE
1" = 10'	N/A
VERTICAL SCALE	DESIGNATION
1" = 10'	1700135
SURVEY BOOK	SHEETS
N/A	40 of 241
CONTRACT	PROJECT
R-41529	1700135

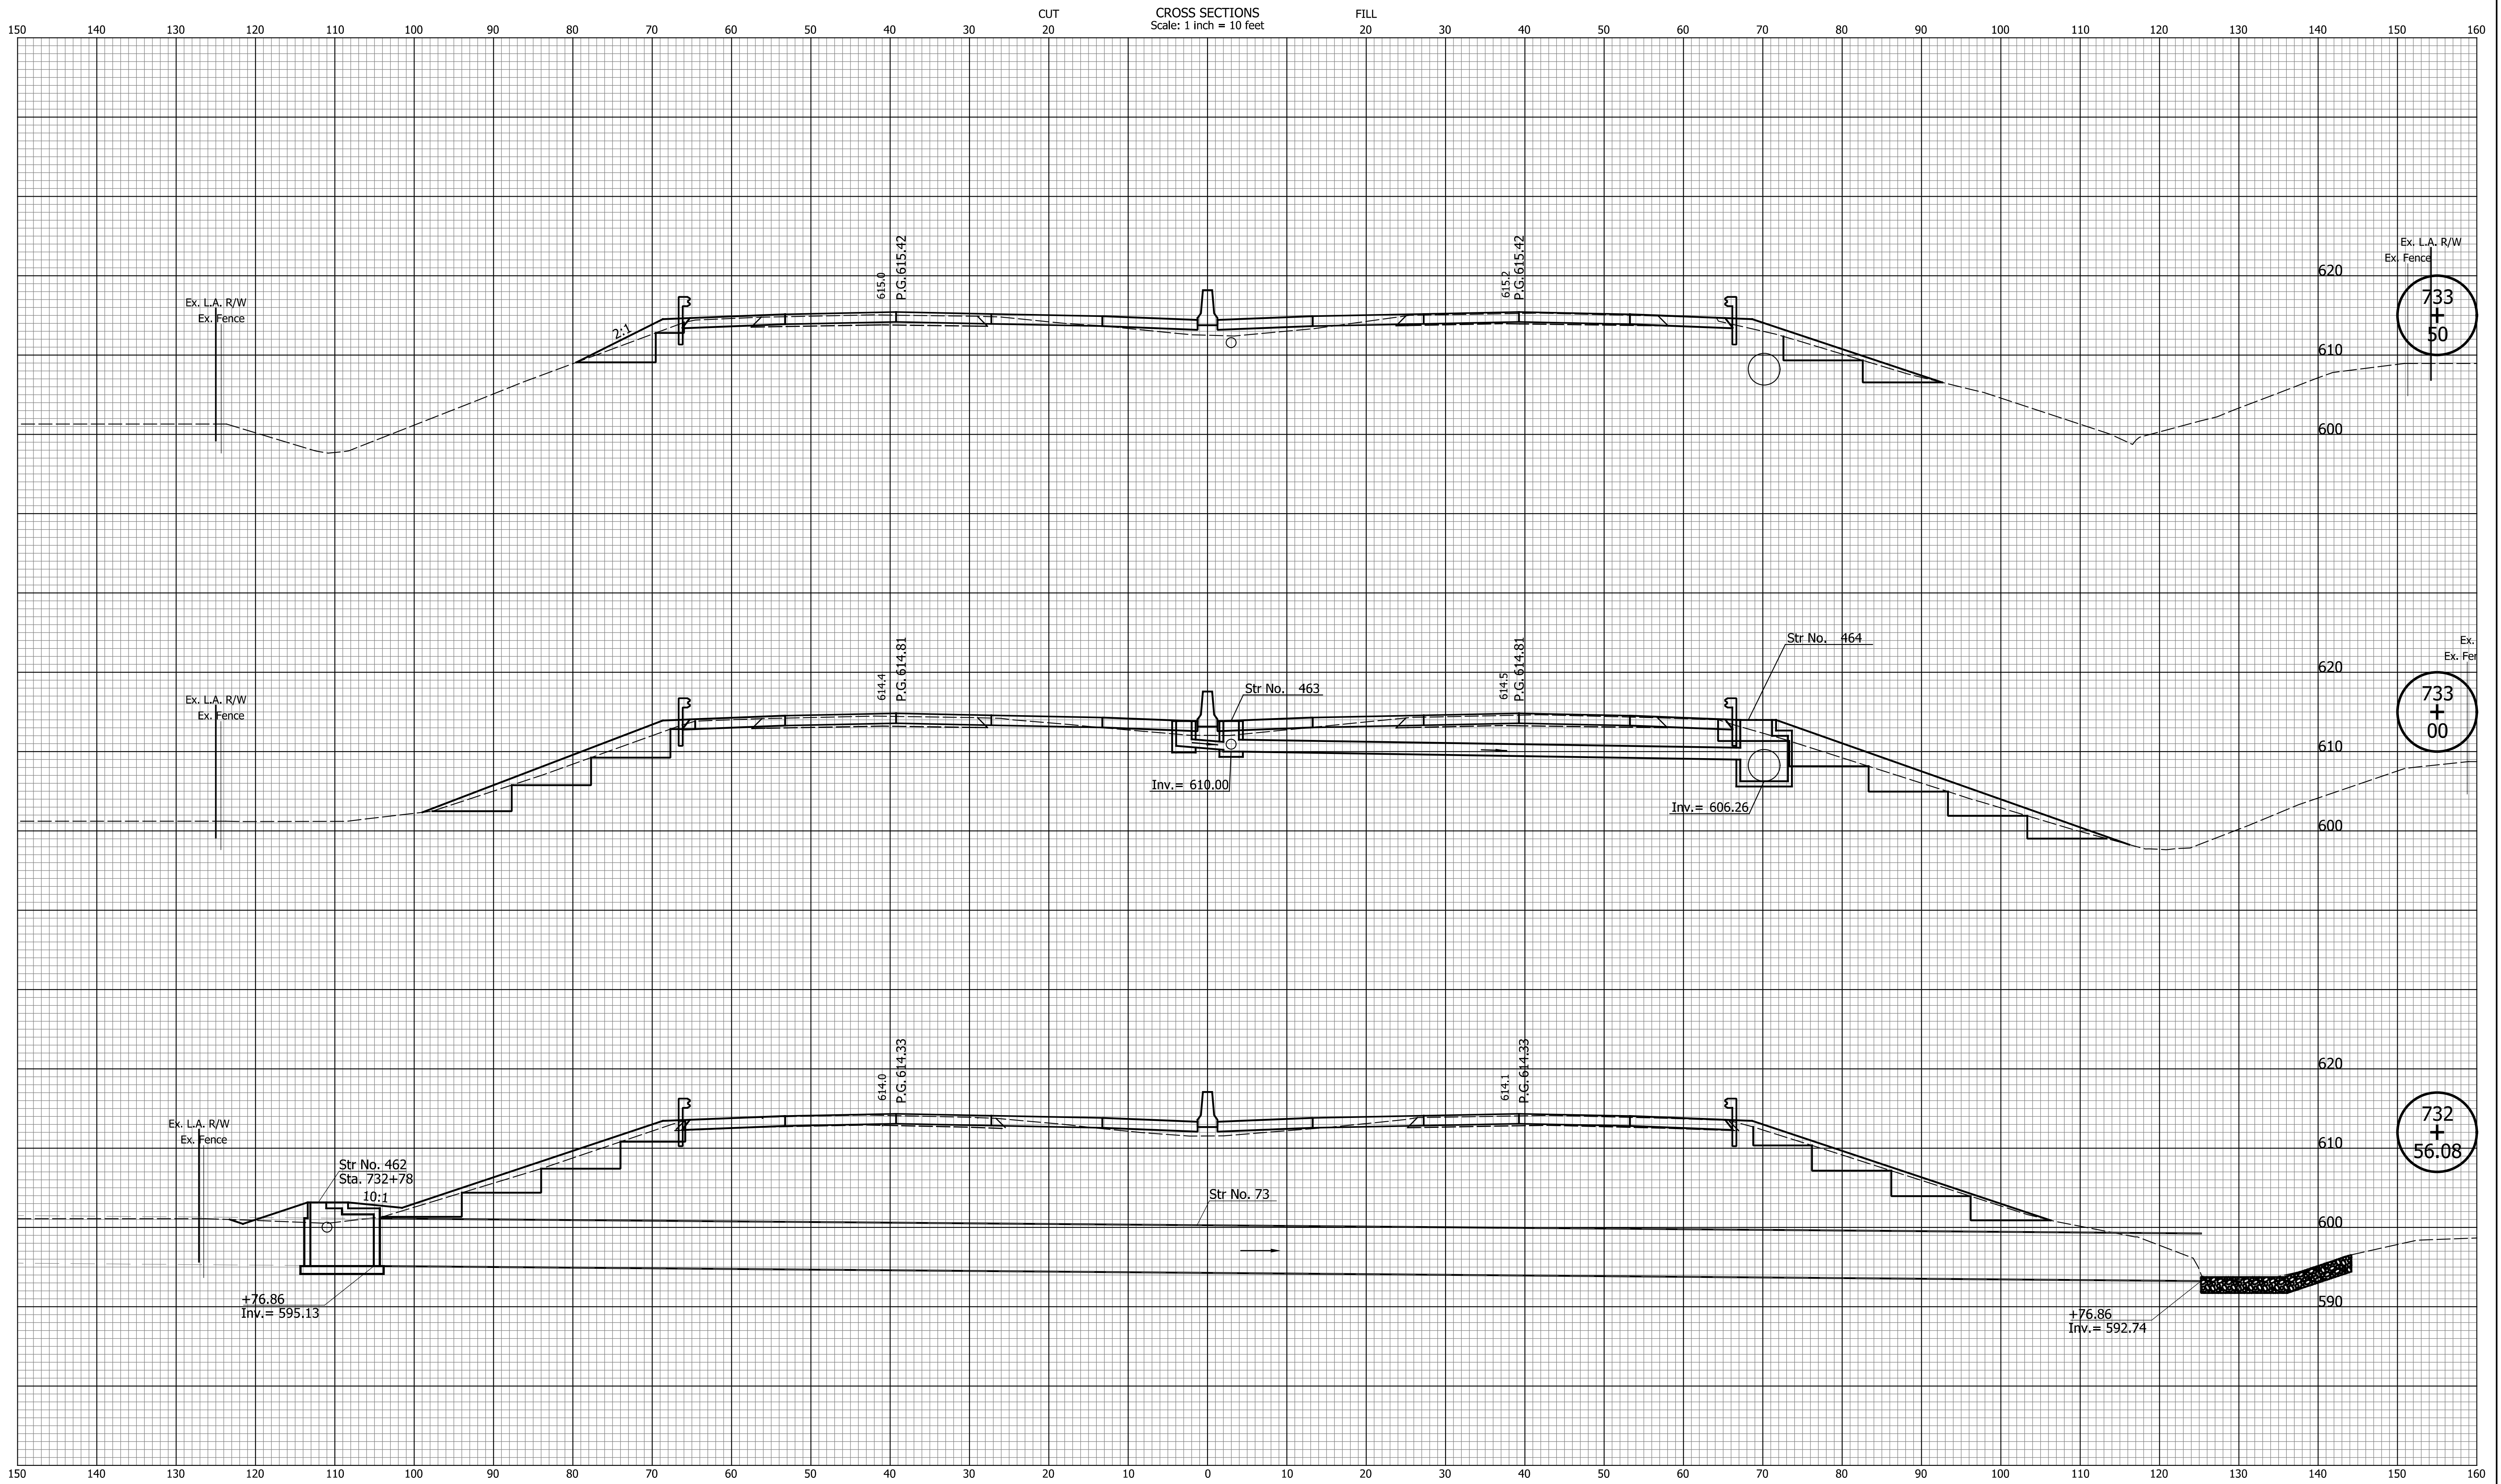


DATE	REVISION

RECOMMENDED FOR APPROVAL	DESIGN ENGINEER	MM/DD/20YY
DESIGNED: ZLM	DRAWN: BAD	DATE
CHECKED: CDH	CHECKED: PKW	

INDIANA DEPARTMENT OF TRANSPORTATION	
CROSS SECTIONS LINE "Q"	

HORIZONTAL SCALE 1" = 10'	BRIDGE FILE N/A
VERTICAL SCALE 1" = 10'	DESIGNATION 1700135
SURVEY BOOK N/A	SHEETS 41 of 241
CONTRACT R-41529	PROJECT 1700135

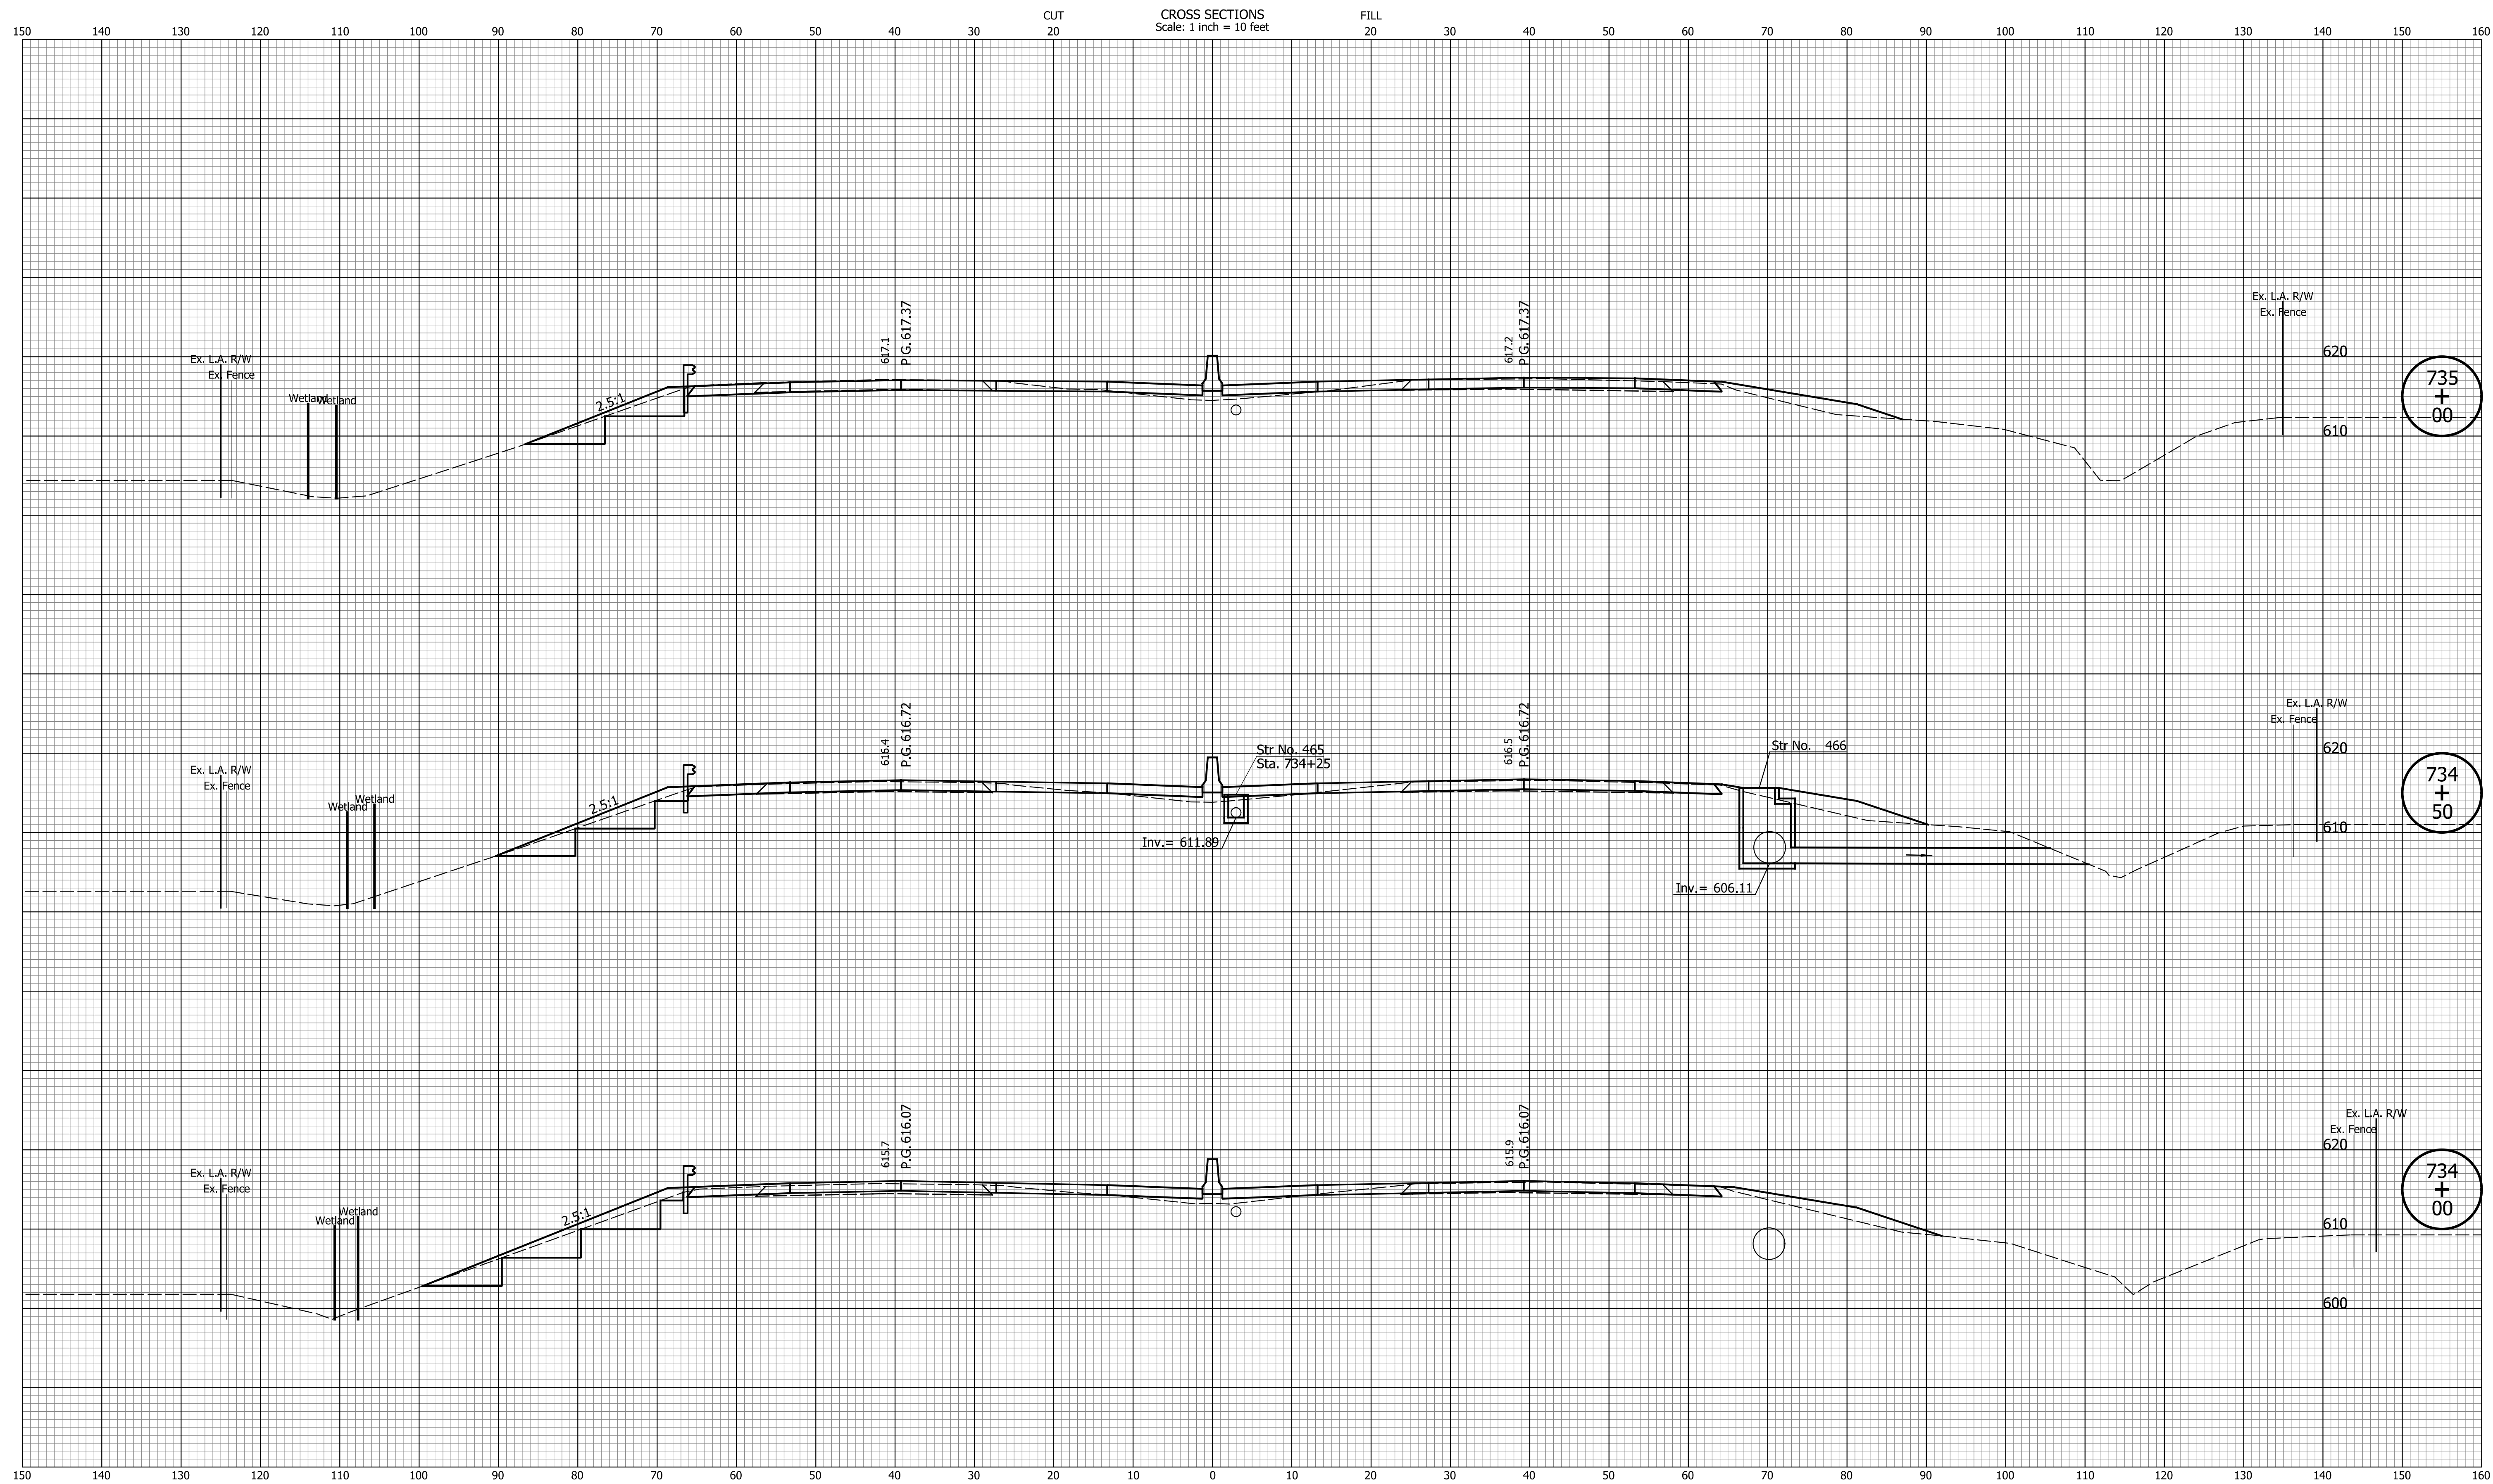


DATE	REVISION

RECOMMENDED FOR APPROVAL	DESIGN ENGINEER	MM/DD/20YY
DESIGNED: ZLM	DRAWN: BAD	DATE
CHECKED: CDH	CHECKED: PKW	

INDIANA
DEPARTMENT OF TRANSPORTATION

CROSS SECTIONS
LINE "Q"

HORIZONTAL SCALE	BRIDGE FILE
1" = 10'	N/A
VERTICAL SCALE	DESIGNATION
1" = 10'	1700135
SURVEY BOOK	SHEETS
N/A	42 of 241
CONTRACT	PROJECT
R-41529	1700135

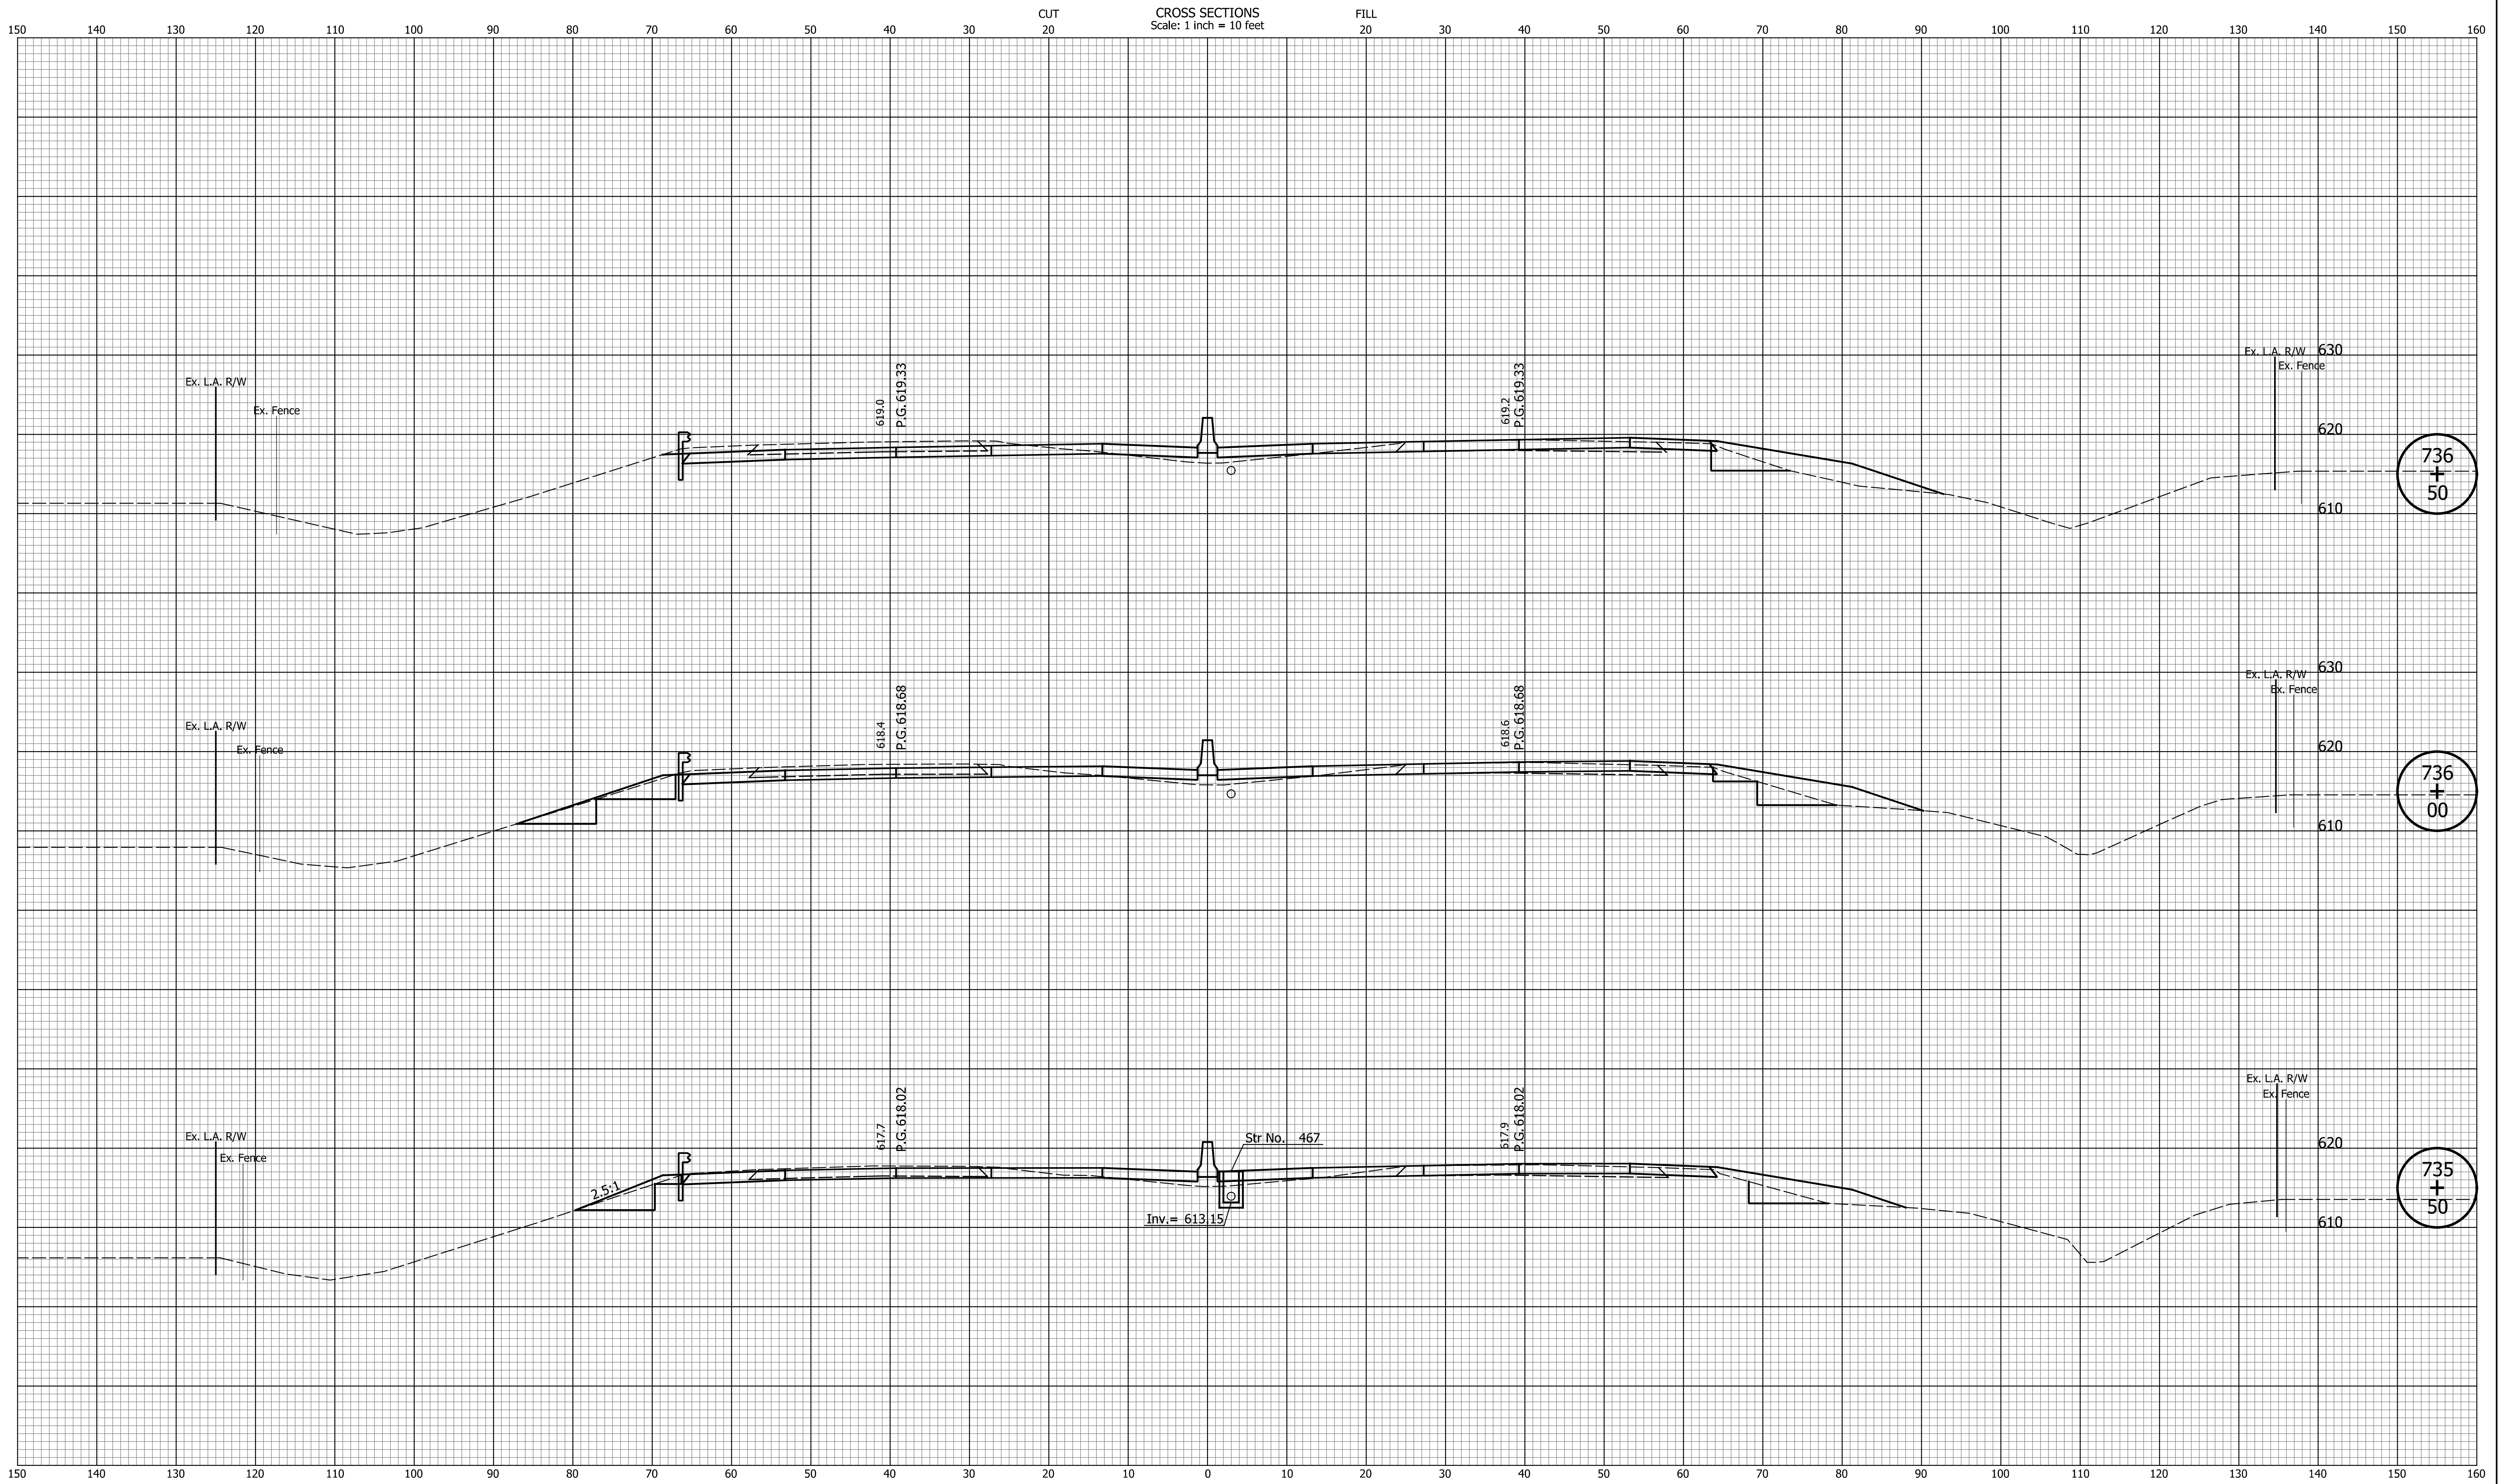


DATE	REVISION

RECOMMENDED FOR APPROVAL	DESIGN ENGINEER	MM/DD/20YY	DATE
DESIGNED: ZLM	DRAWN: BAD		
CHECKED: CDH	CHECKED: PKW		

INDIANA
DEPARTMENT OF TRANSPORTATION

CROSS SECTIONS
LINE "Q"

HORIZONTAL SCALE	BRIDGE FILE
1" = 10'	N/A
VERTICAL SCALE	DESIGNATION
1" = 10'	1700135
SURVEY BOOK	SHEETS
N/A	43 of 241
CONTRACT	PROJECT
R-41529	1700135

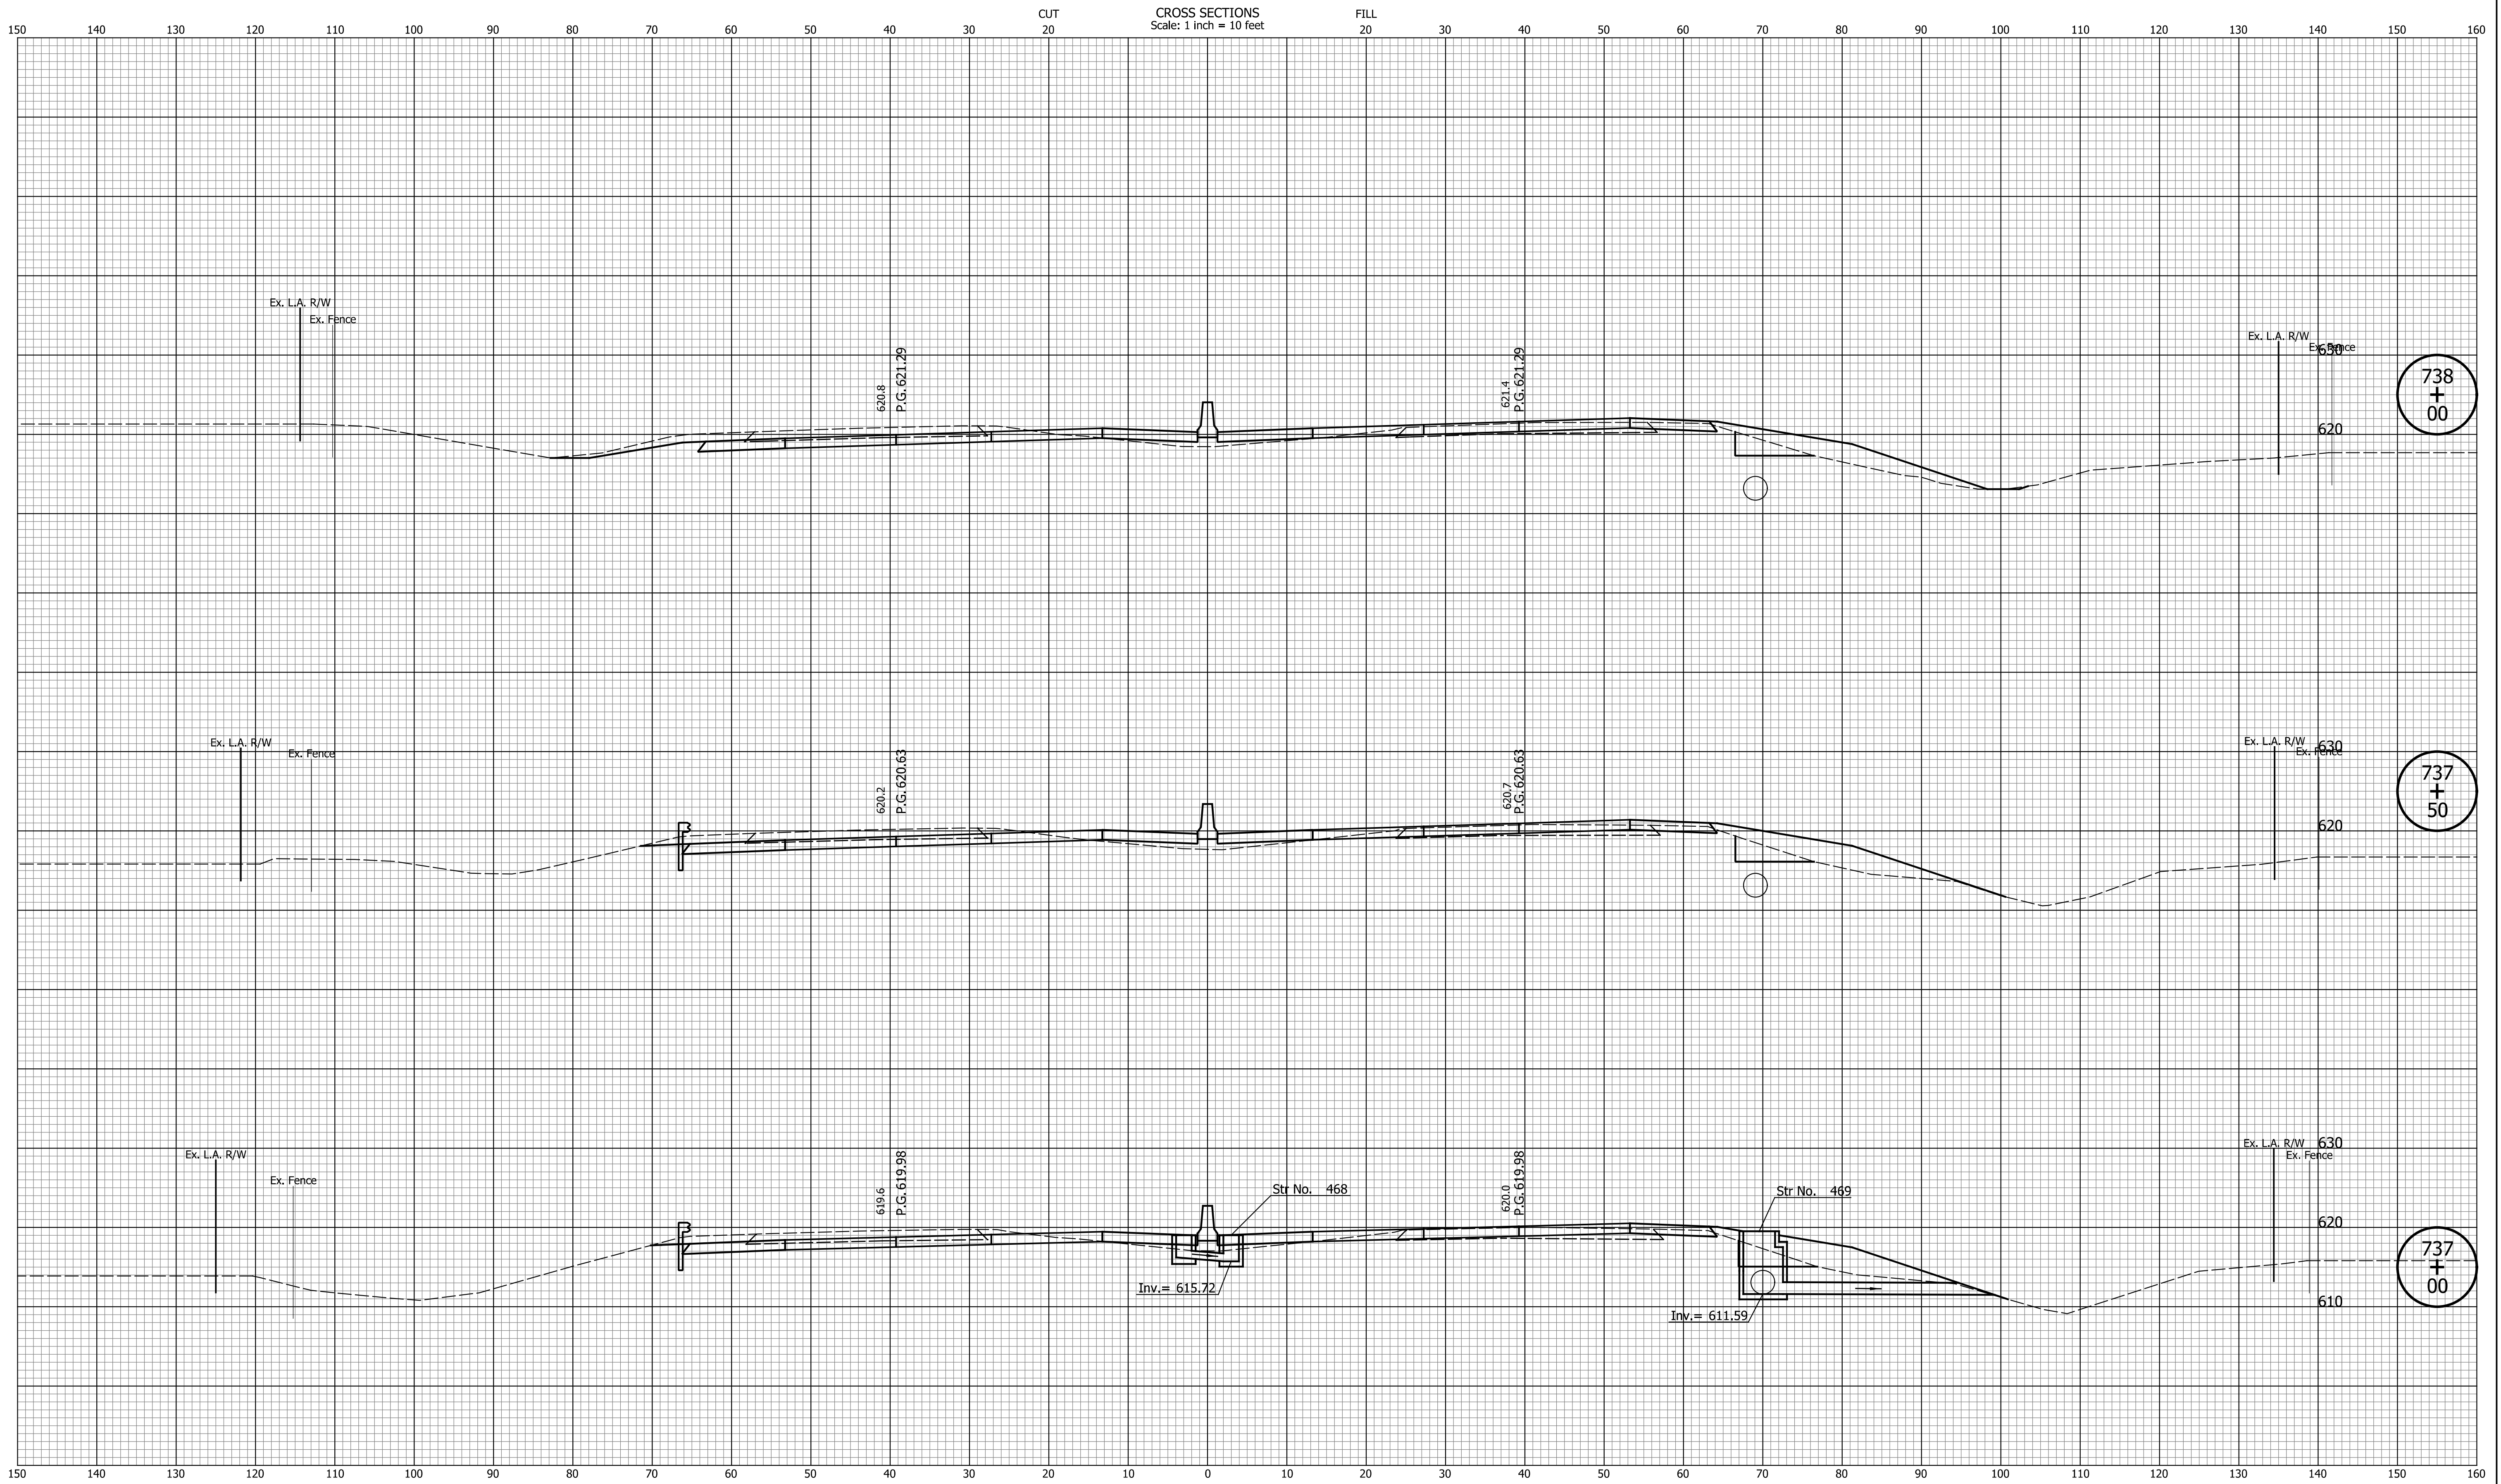

DATE	REVISION


RECOMMENDED FOR APPROVAL	DESIGN ENGINEER	MM/DD/20YY
DESIGNED: ZLM	DRAWN: BAD	DATE
CHECKED: CDH	CHECKED: PKW	

INDIANA
DEPARTMENT OF TRANSPORTATION

**CROSS SECTIONS
LINE "Q"**

HORIZONTAL SCALE	BRIDGE FILE
1" = 10'	N/A
VERTICAL SCALE	DESIGNATION
1" = 10'	1700135
SURVEY BOOK	SHEETS
N/A	44 of 241
CONTRACT	PROJECT
R-41529	1700135

I:\projects\2019\00172\01.Drawings\201900172.0001.RD.CS.01.dgn

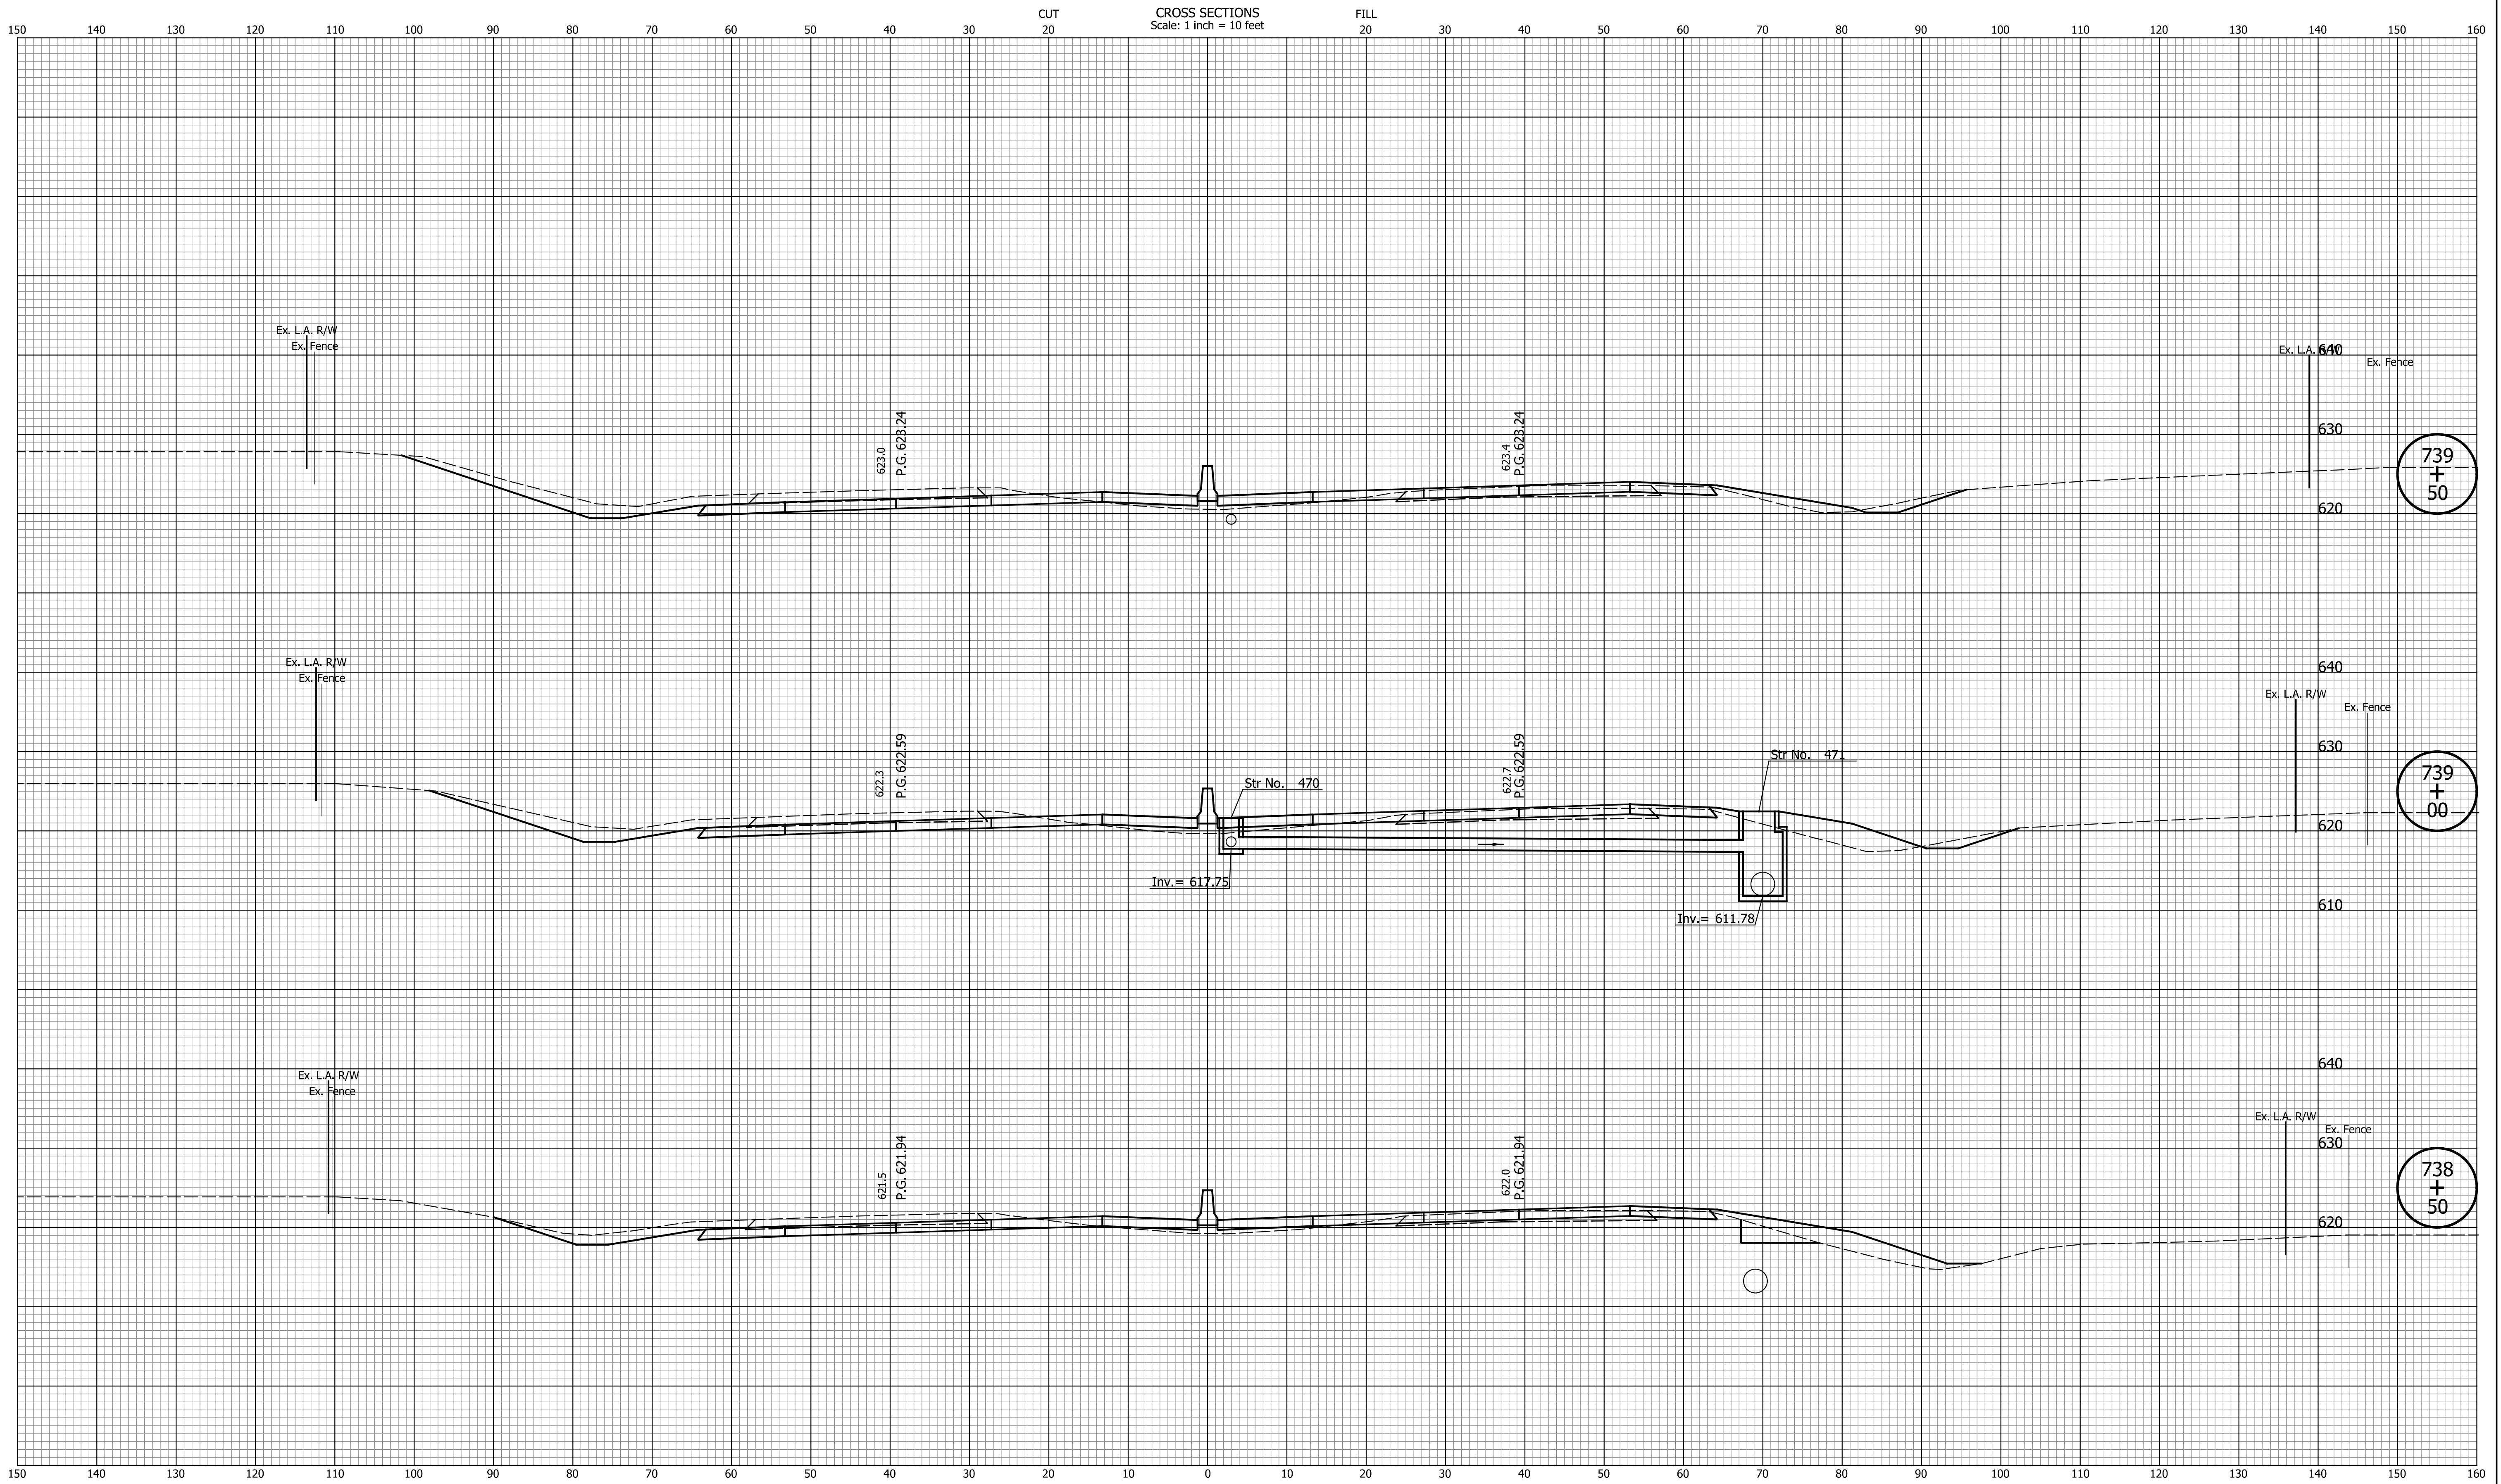


DATE	REVISION

RECOMMENDED FOR APPROVAL	DESIGN ENGINEER	MM/DD/20YY
DESIGNED: ZLM	DRAWN: BAD	DATE
CHECKED: CDH	CHECKED: PKW	

INDIANA
DEPARTMENT OF TRANSPORTATION

CROSS SECTIONS
LINE "Q"

HORIZONTAL SCALE	BRIDGE FILE
1" = 10'	N/A
VERTICAL SCALE	DESIGNATION
1" = 10'	1700135
SURVEY BOOK	SHEETS
N/A	45 of 241
CONTRACT	PROJECT
R-41529	1700135

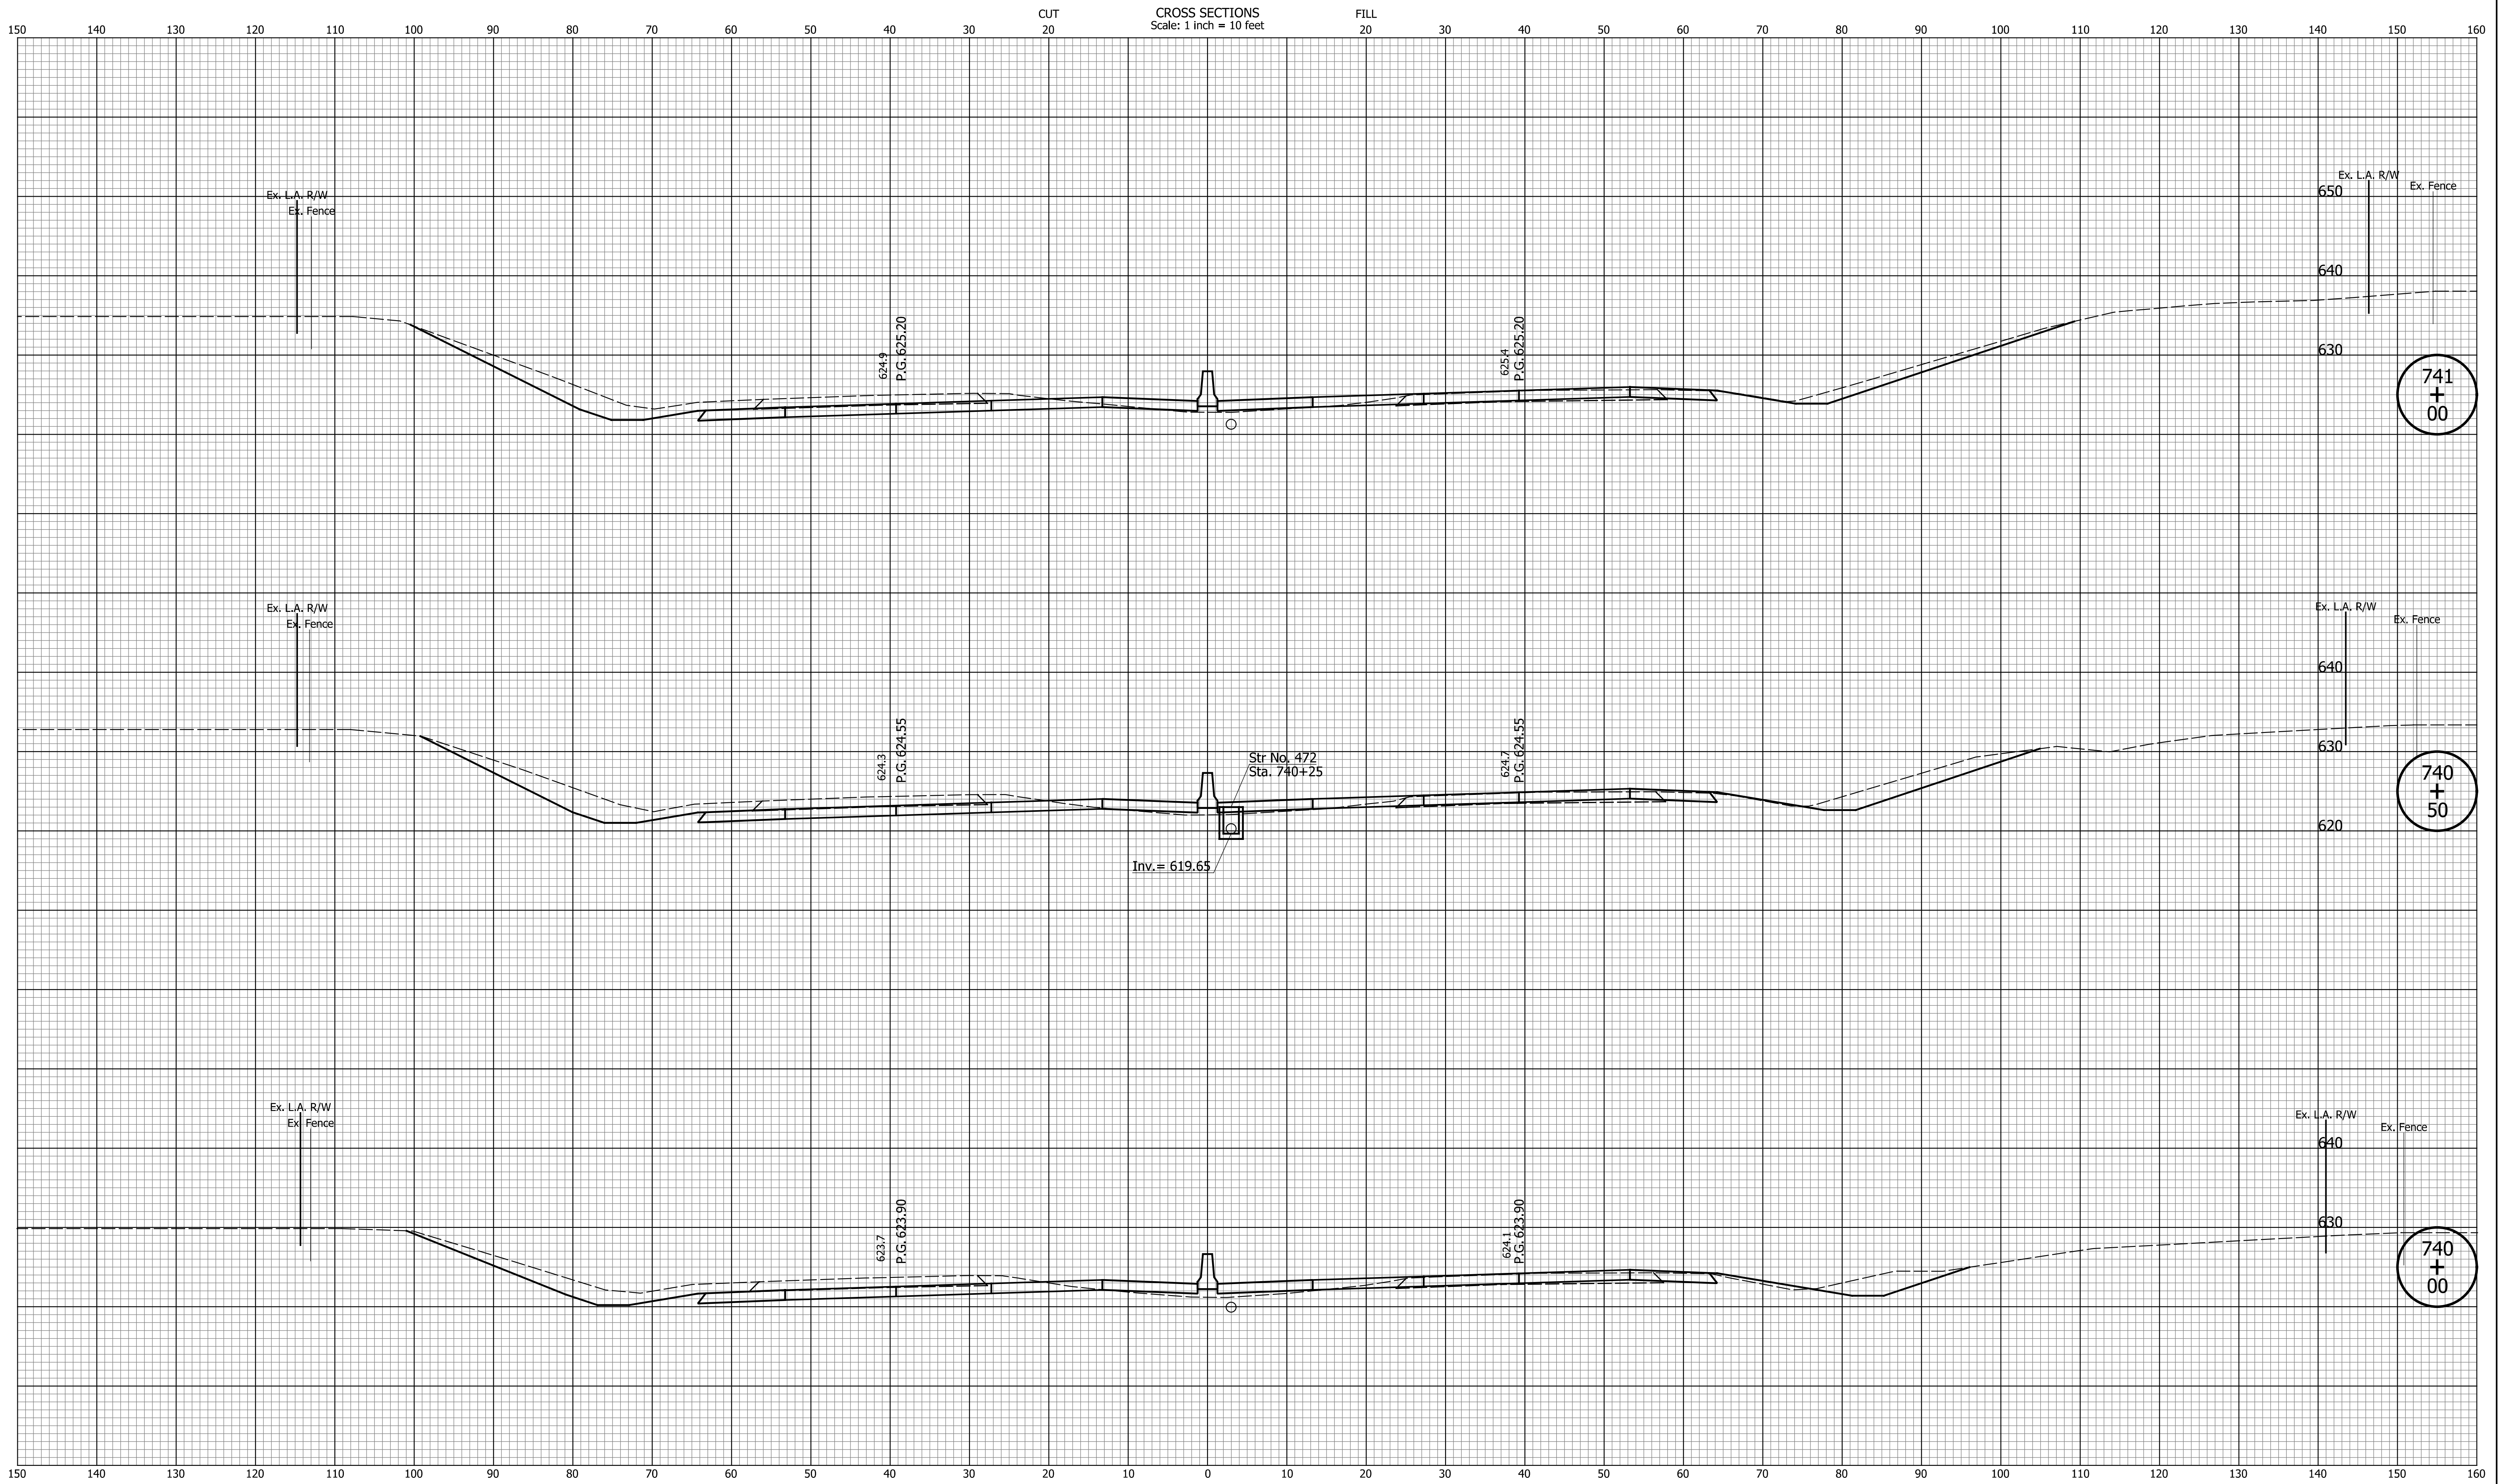


DATE	REVISION

RECOMMENDED FOR APPROVAL	DESIGN ENGINEER	MM/DD/20YY
DESIGNED: ZLM	DRAWN: BAD	DATE
CHECKED: CDH	CHECKED: PKW	

INDIANA
DEPARTMENT OF TRANSPORTATION

CROSS SECTIONS
LINE "Q"

HORIZONTAL SCALE	BRIDGE FILE
1" = 10'	N/A
VERTICAL SCALE	DESIGNATION
1" = 10'	1700135
SURVEY BOOK	SHEETS
N/A	46 of 241
CONTRACT	PROJECT
R-41529	1700135

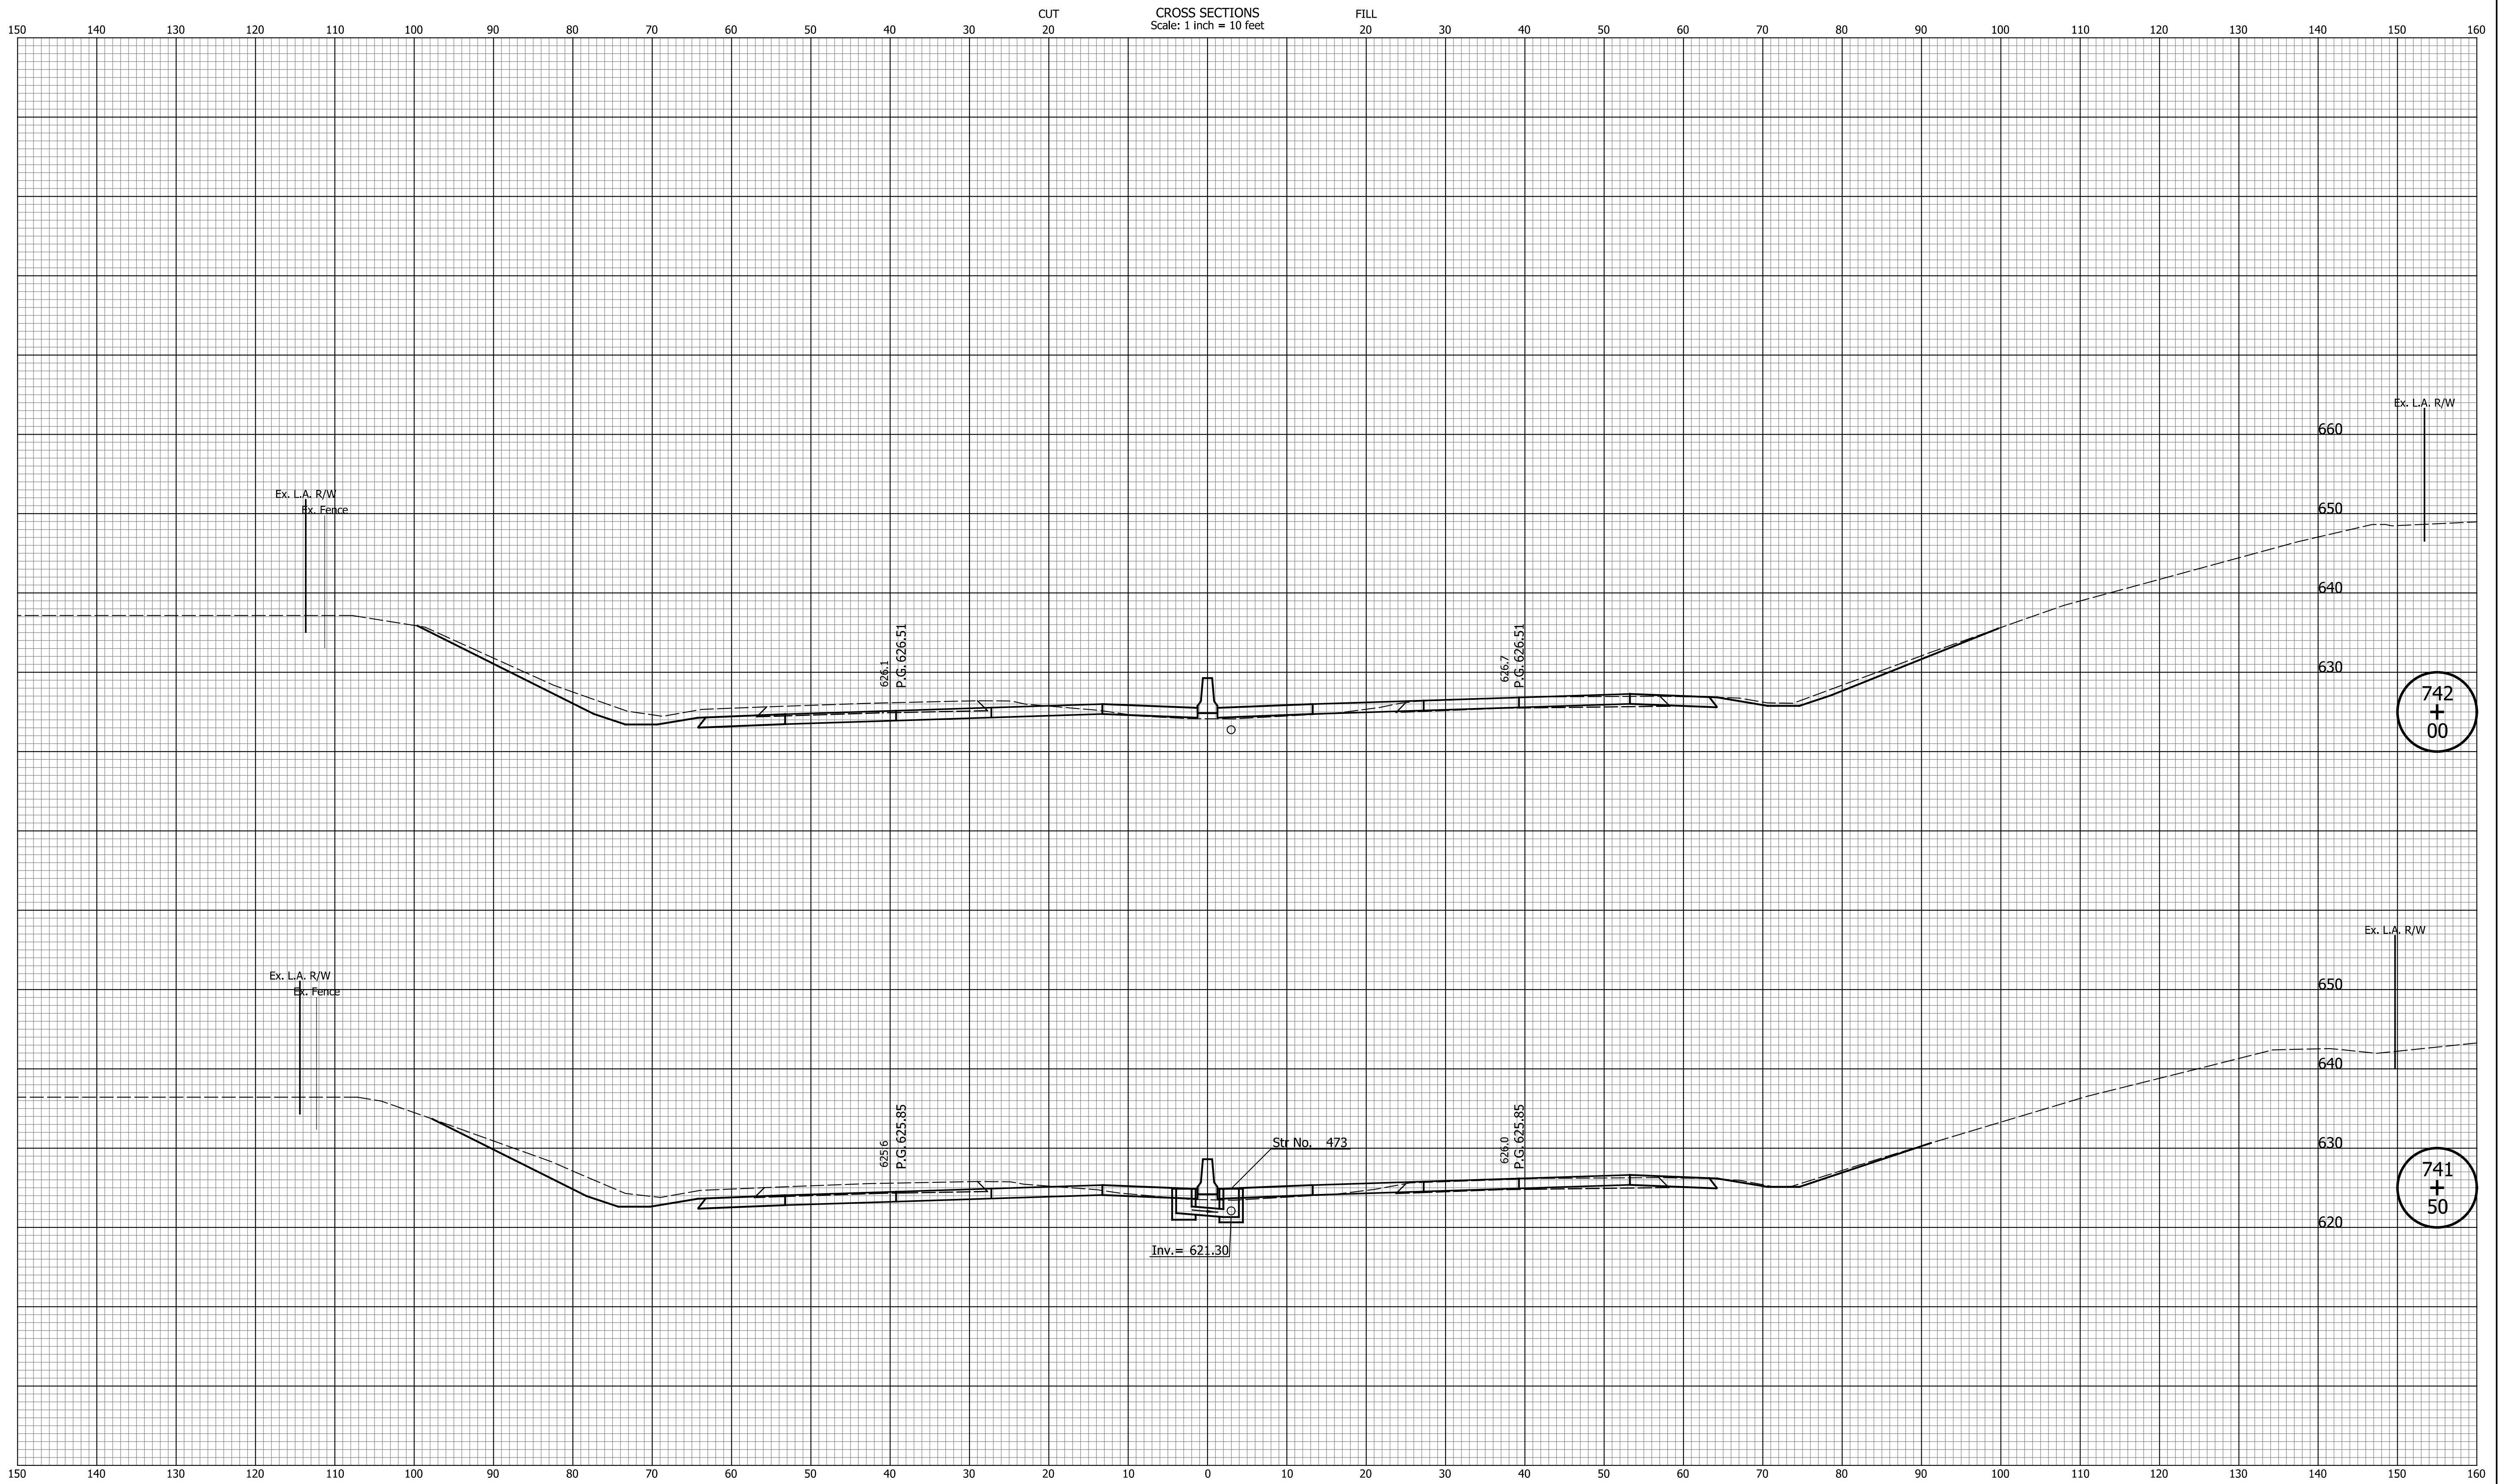


DATE	REVISION

RECOMMENDED FOR APPROVAL	DESIGN ENGINEER	MM/DD/20YY
DESIGNED: ZLM	DRAWN: BAD	DATE
CHECKED: CDH	CHECKED: PKW	

INDIANA
DEPARTMENT OF TRANSPORTATION

CROSS SECTIONS
LINE "Q"

HORIZONTAL SCALE	BRIDGE FILE
1" = 10'	N/A
VERTICAL SCALE	DESIGNATION
1" = 10'	1700135
SURVEY BOOK	SHEETS
N/A	47 of 241
CONTRACT	PROJECT
R-41529	1700135

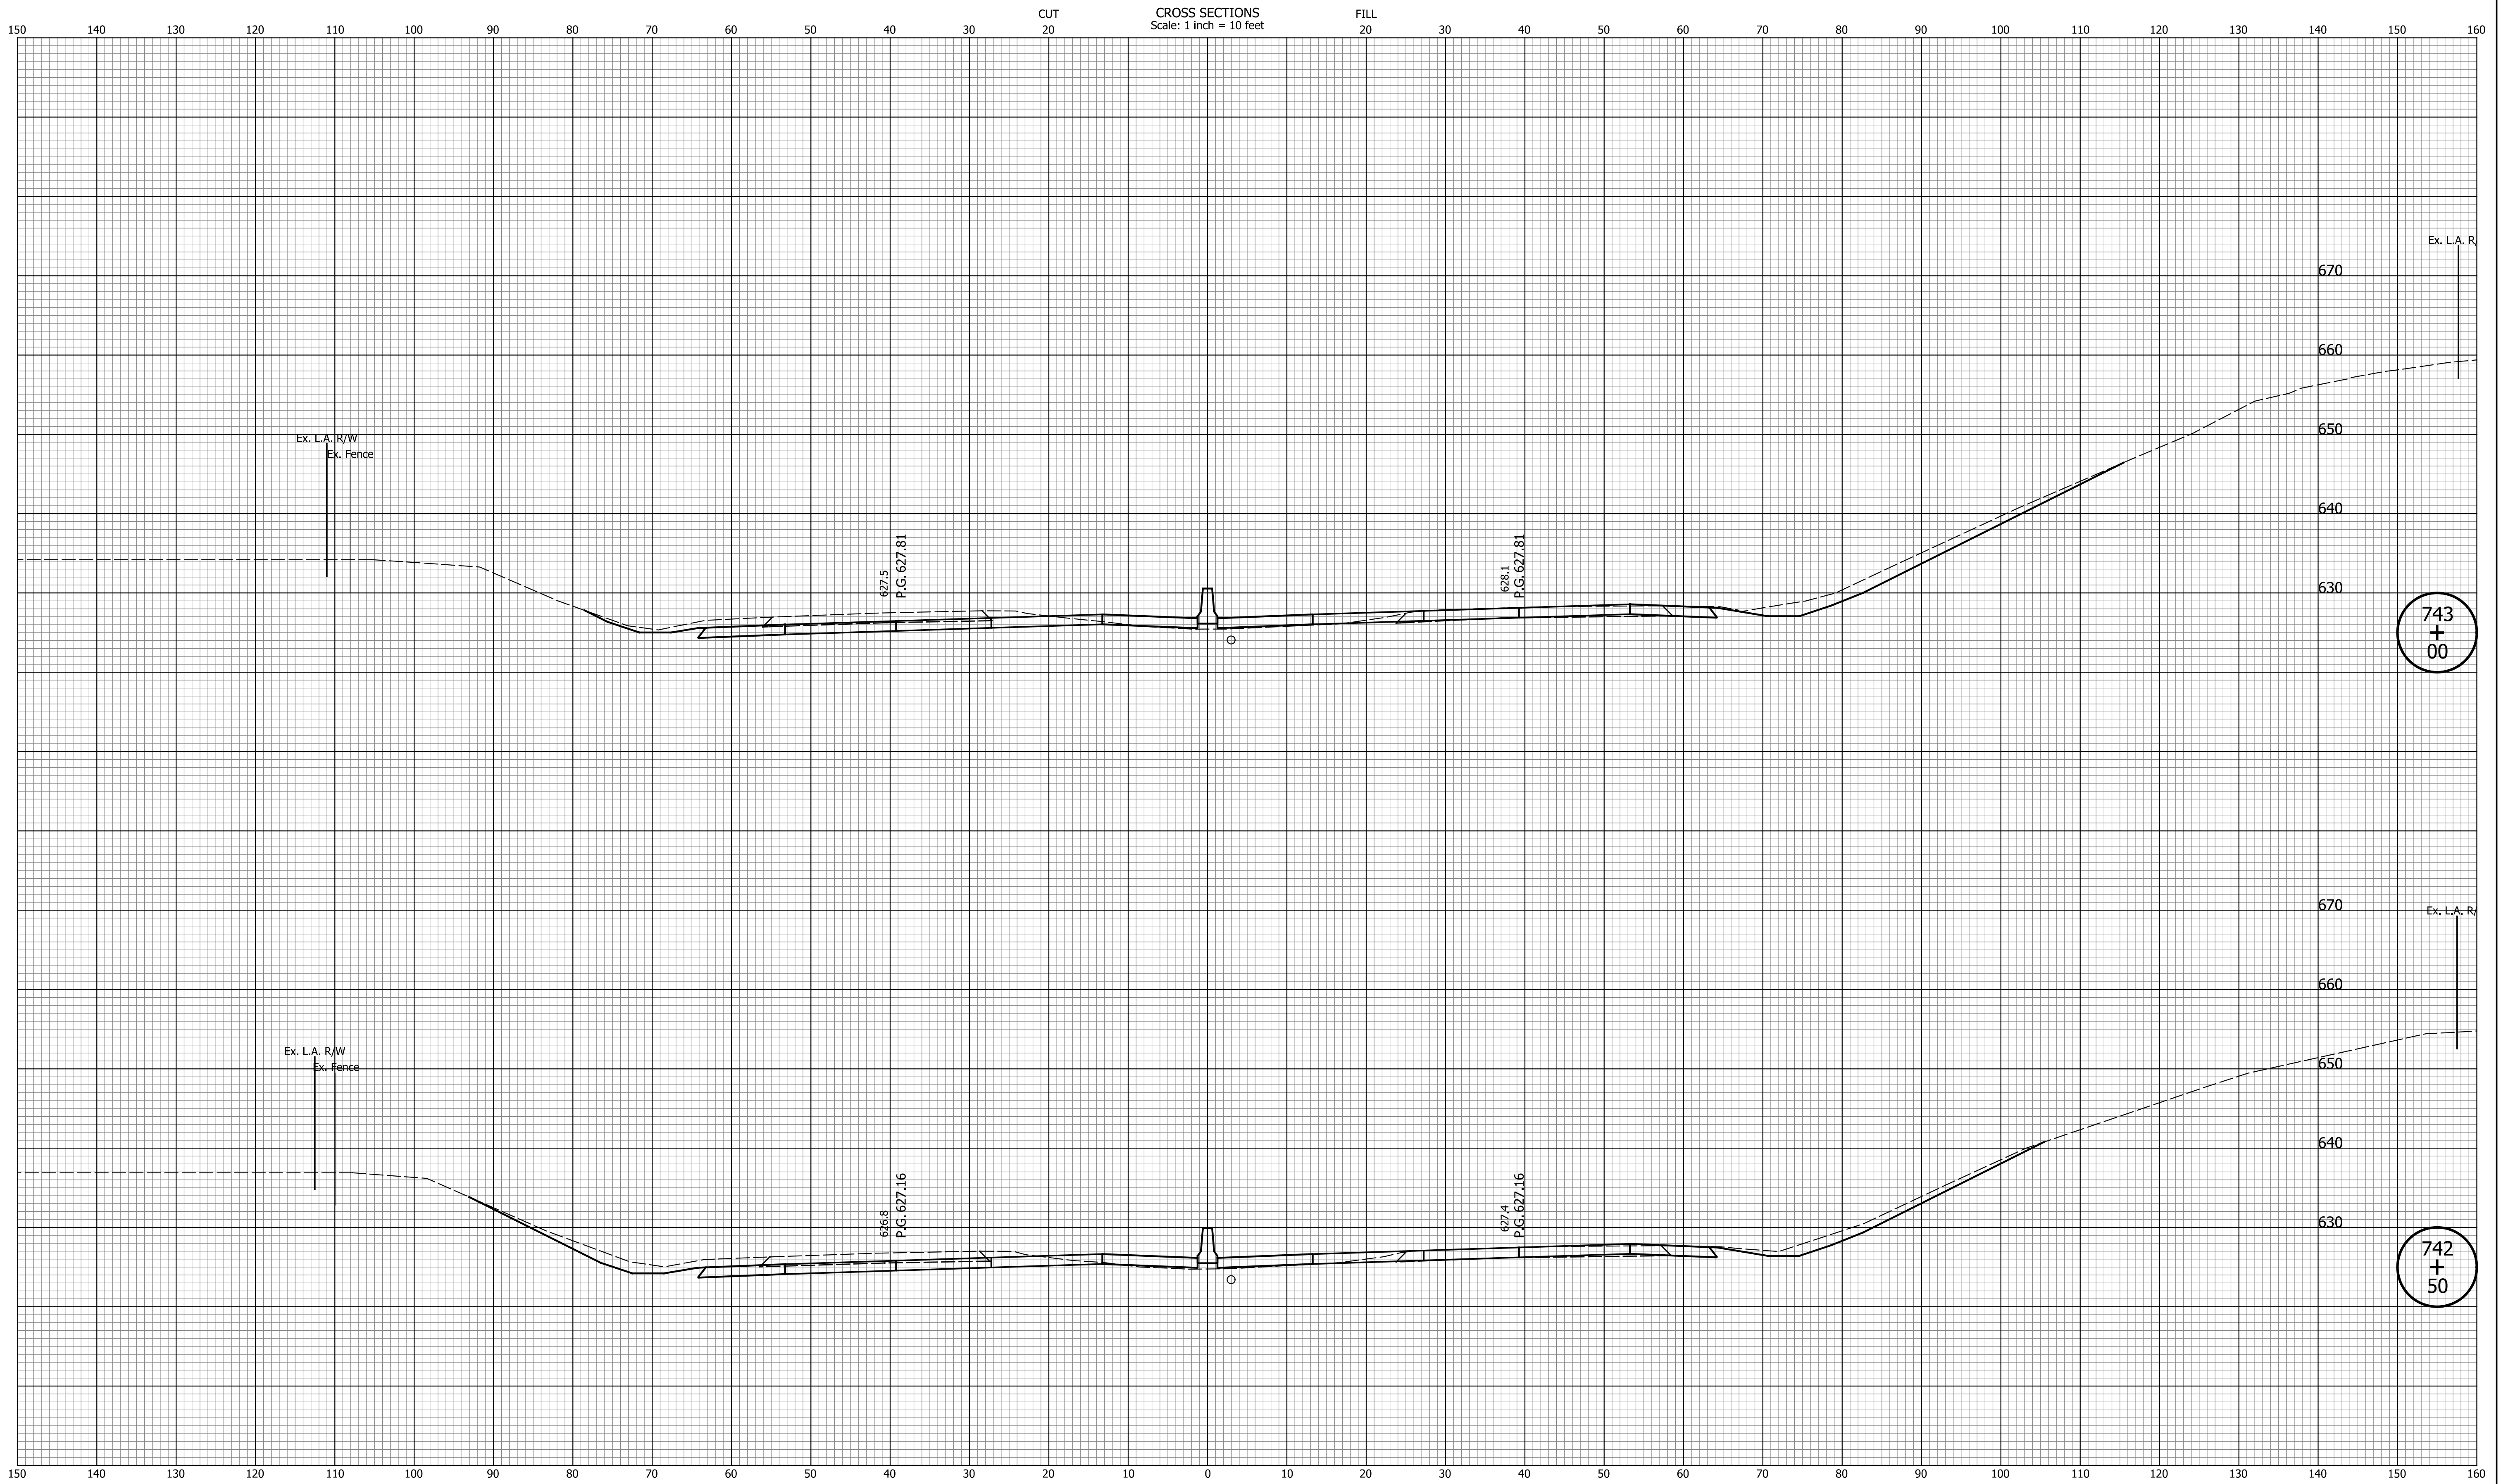

743
+
00

742
+
50


DATE	REVISION

RECOMMENDED FOR APPROVAL	DESIGN ENGINEER	MM/DD/20YY	DATE
DESIGNED: ZLM	DRAWN: BAD		
CHECKED: CDH	CHECKED: PKW		

INDIANA
DEPARTMENT OF TRANSPORTATION

CROSS SECTIONS
LINE "Q"

HORIZONTAL SCALE	BRIDGE FILE
1" = 10'	N/A
VERTICAL SCALE	DESIGNATION
1" = 10'	1700135
SURVEY BOOK	SHEETS
N/A	48 of 241
CONTRACT	PROJECT
R-41529	1700135

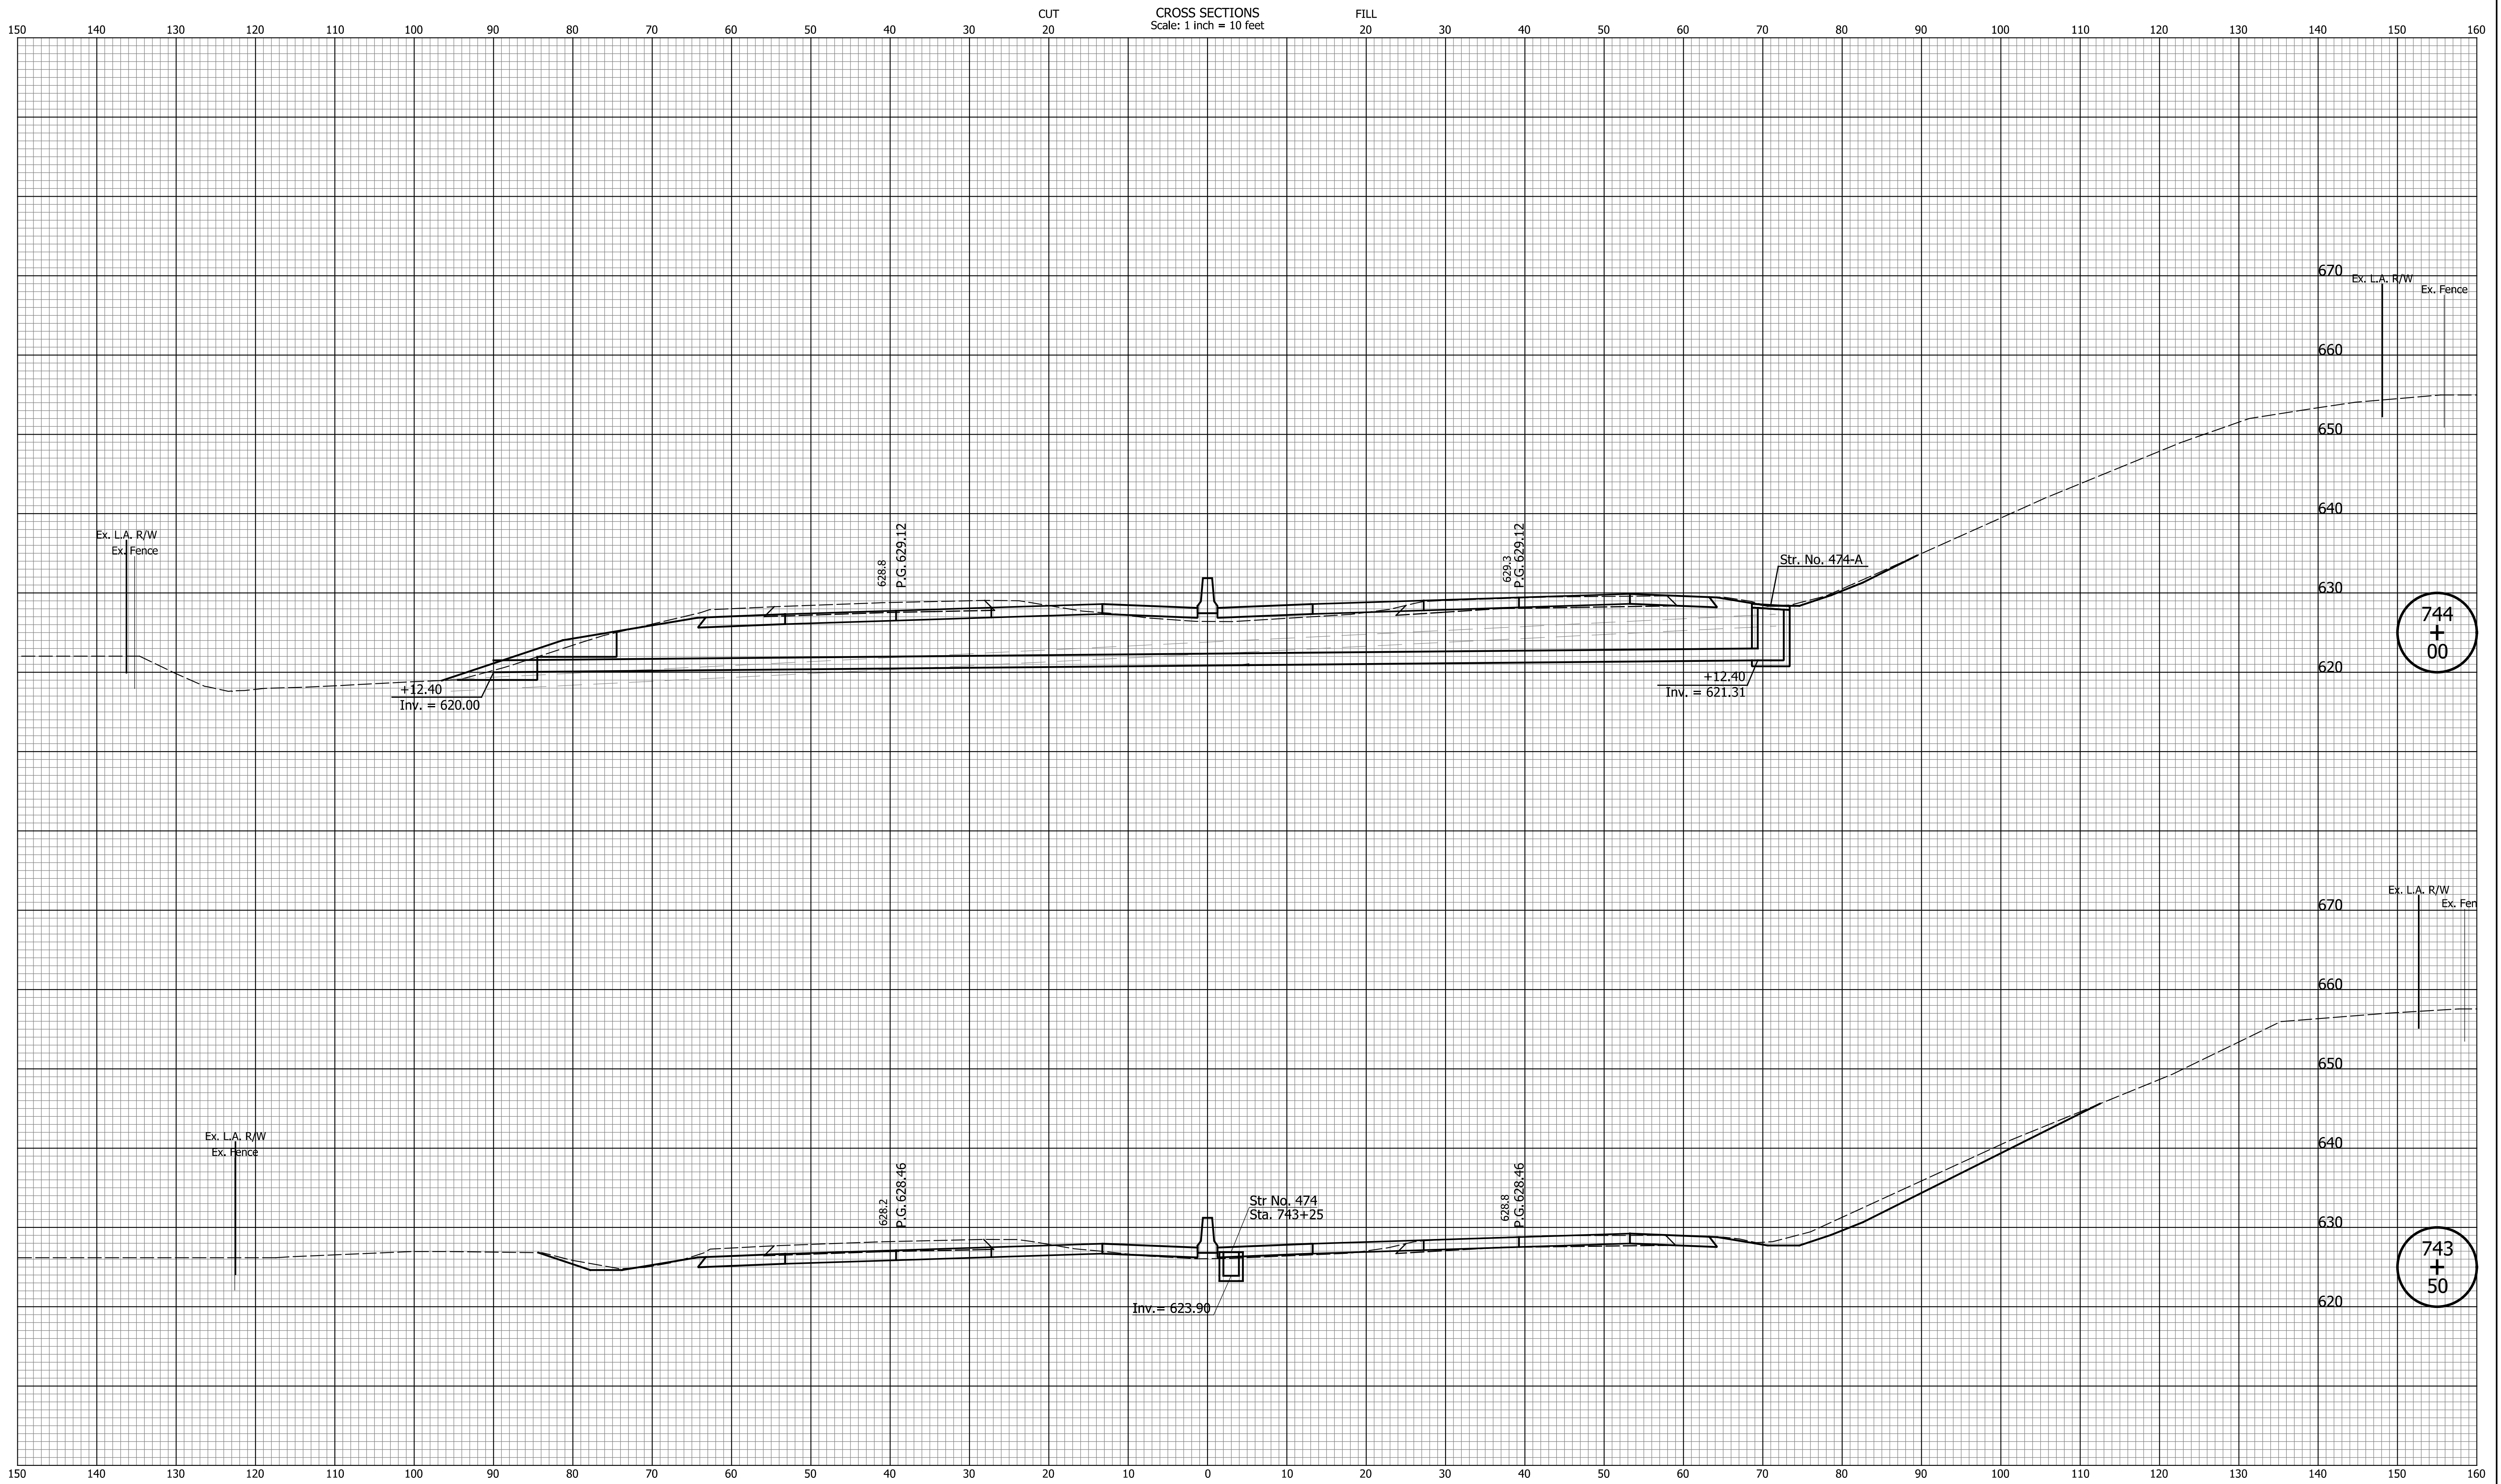


DATE	REVISION

RECOMMENDED FOR APPROVAL	DESIGN ENGINEER	MM/DD/20YY	DATE
DESIGNED: ZLM	DRAWN: BAD		
CHECKED: CDH	CHECKED: PKW		

INDIANA
DEPARTMENT OF TRANSPORTATION

CROSS SECTIONS
LINE "Q"

HORIZONTAL SCALE	BRIDGE FILE
1" = 10'	N/A
VERTICAL SCALE	DESIGNATION
1" = 10'	1700135
SURVEY BOOK	SHEETS
N/A	49 of 241
CONTRACT	PROJECT
R-41529	1700135

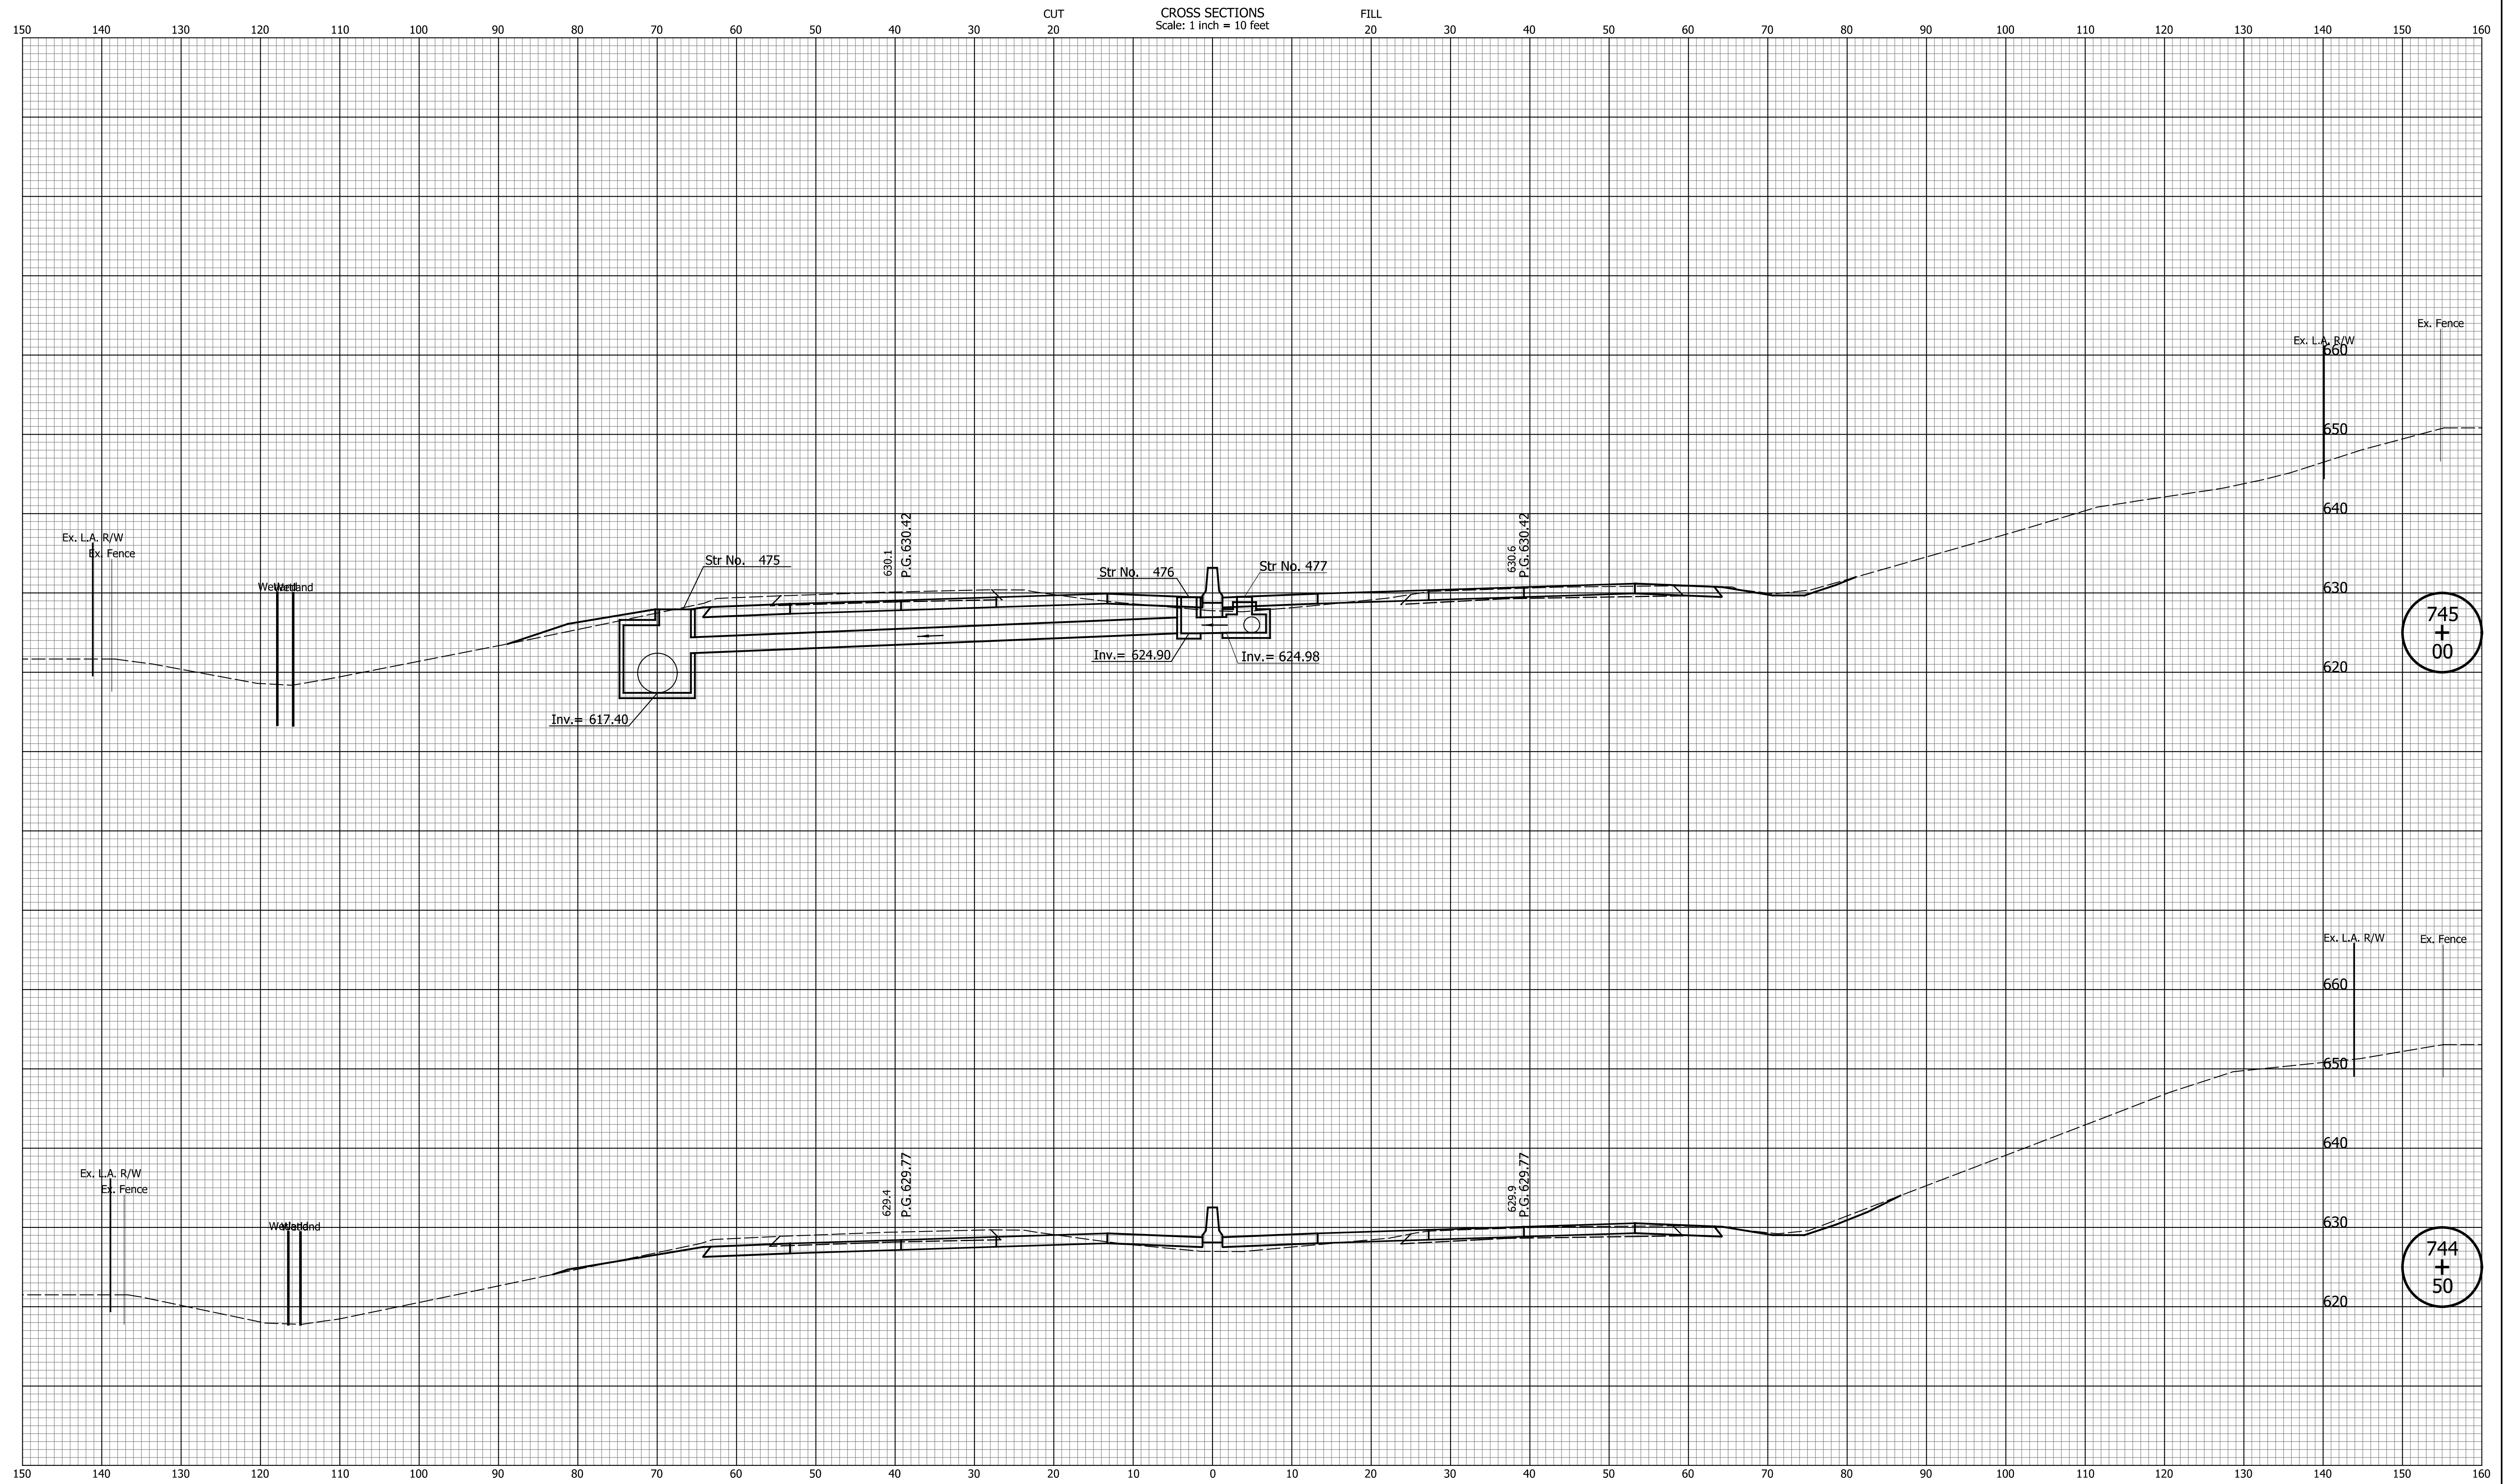


DATE	REVISION

RECOMMENDED FOR APPROVAL	DESIGN ENGINEER	MM/DD/20YY	DATE
DESIGNED: ZLM	DRAWN: BAD	CHECKED: CDH	CHECKED: PKW

INDIANA
DEPARTMENT OF TRANSPORTATION

CROSS SECTIONS
LINE "Q"

HORIZONTAL SCALE	BRIDGE FILE
1" = 10'	N/A
VERTICAL SCALE	DESIGNATION
1" = 10'	1700135
SURVEY BOOK	SHEETS
N/A	50 of 241
CONTRACT	PROJECT
R-41529	1700135

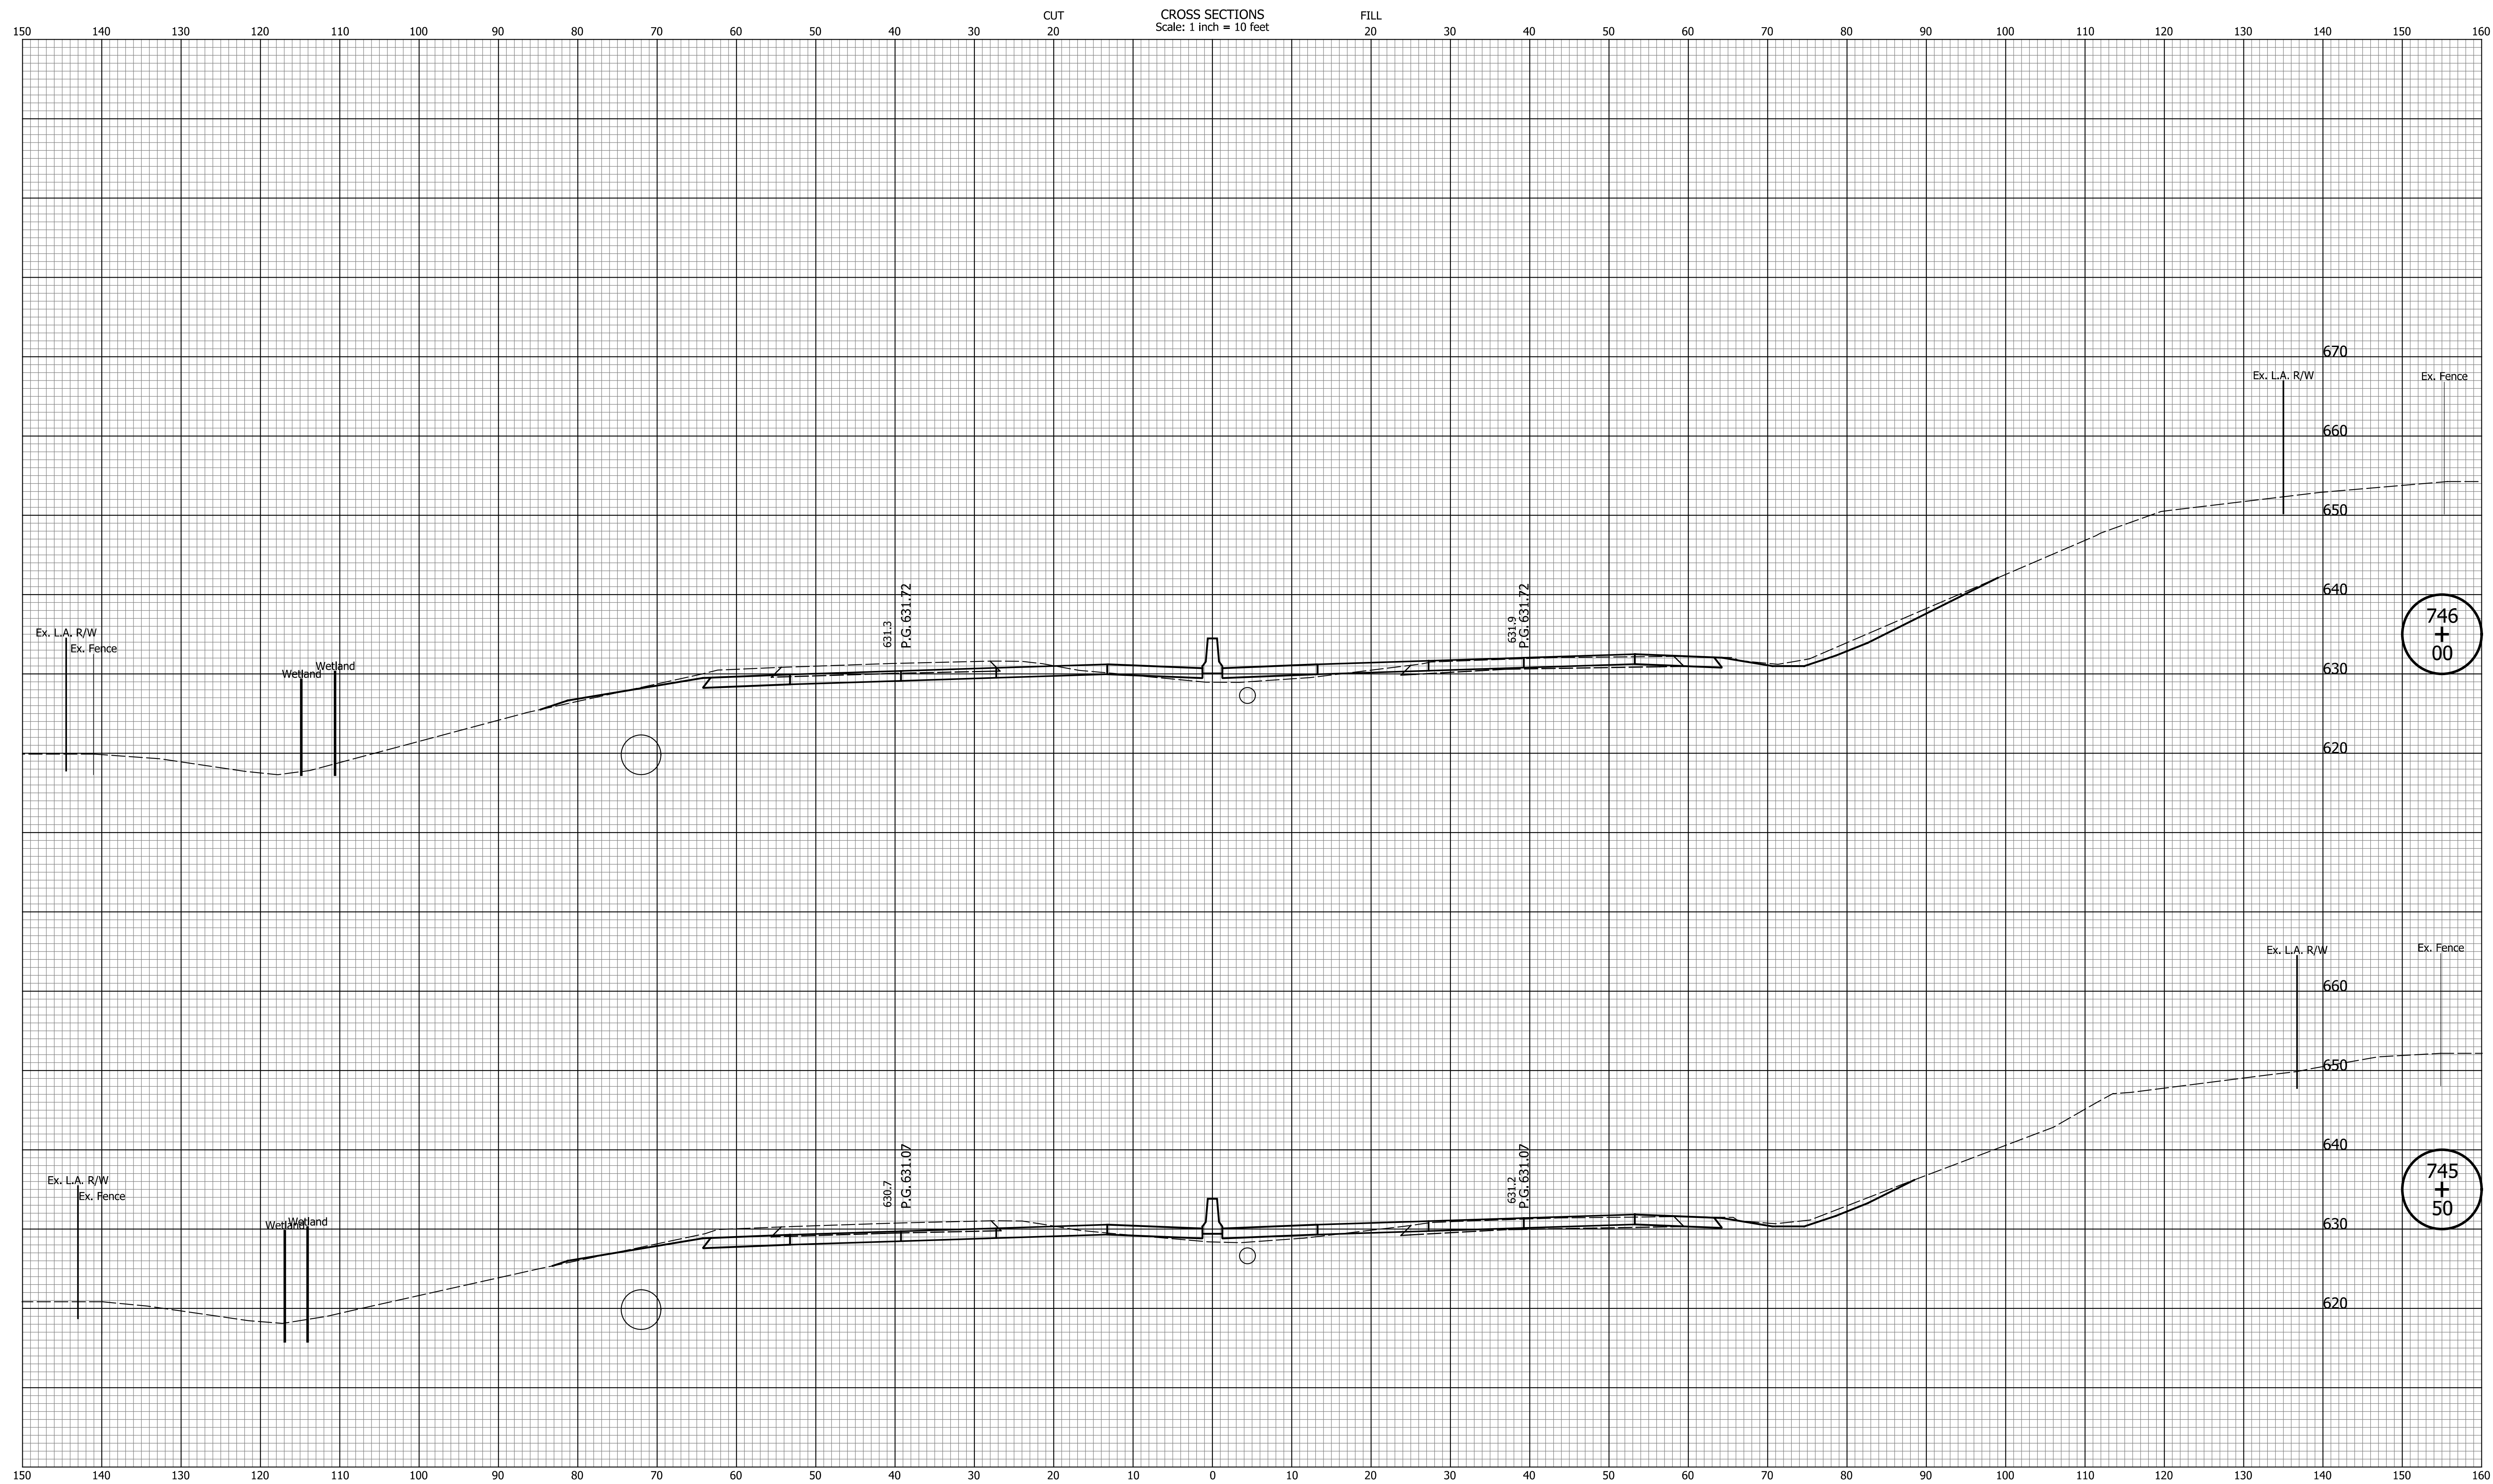

DATE	REVISION


RECOMMENDED FOR APPROVAL	DESIGN ENGINEER	MM/DD/20YY	DATE
DESIGNED: ZLM	DRAWN: BAD		
CHECKED: CDH	CHECKED: PKW		

INDIANA
DEPARTMENT OF TRANSPORTATION

CROSS SECTIONS
LINE "Q"

HORIZONTAL SCALE	BRIDGE FILE
1" = 10'	N/A
VERTICAL SCALE	DESIGNATION
1" = 10'	1700135
SURVEY BOOK	SHEETS
N/A	51 of 241
CONTRACT	PROJECT
R-41529	1700135

I:\projects\1700135\Indiana_State.tbl

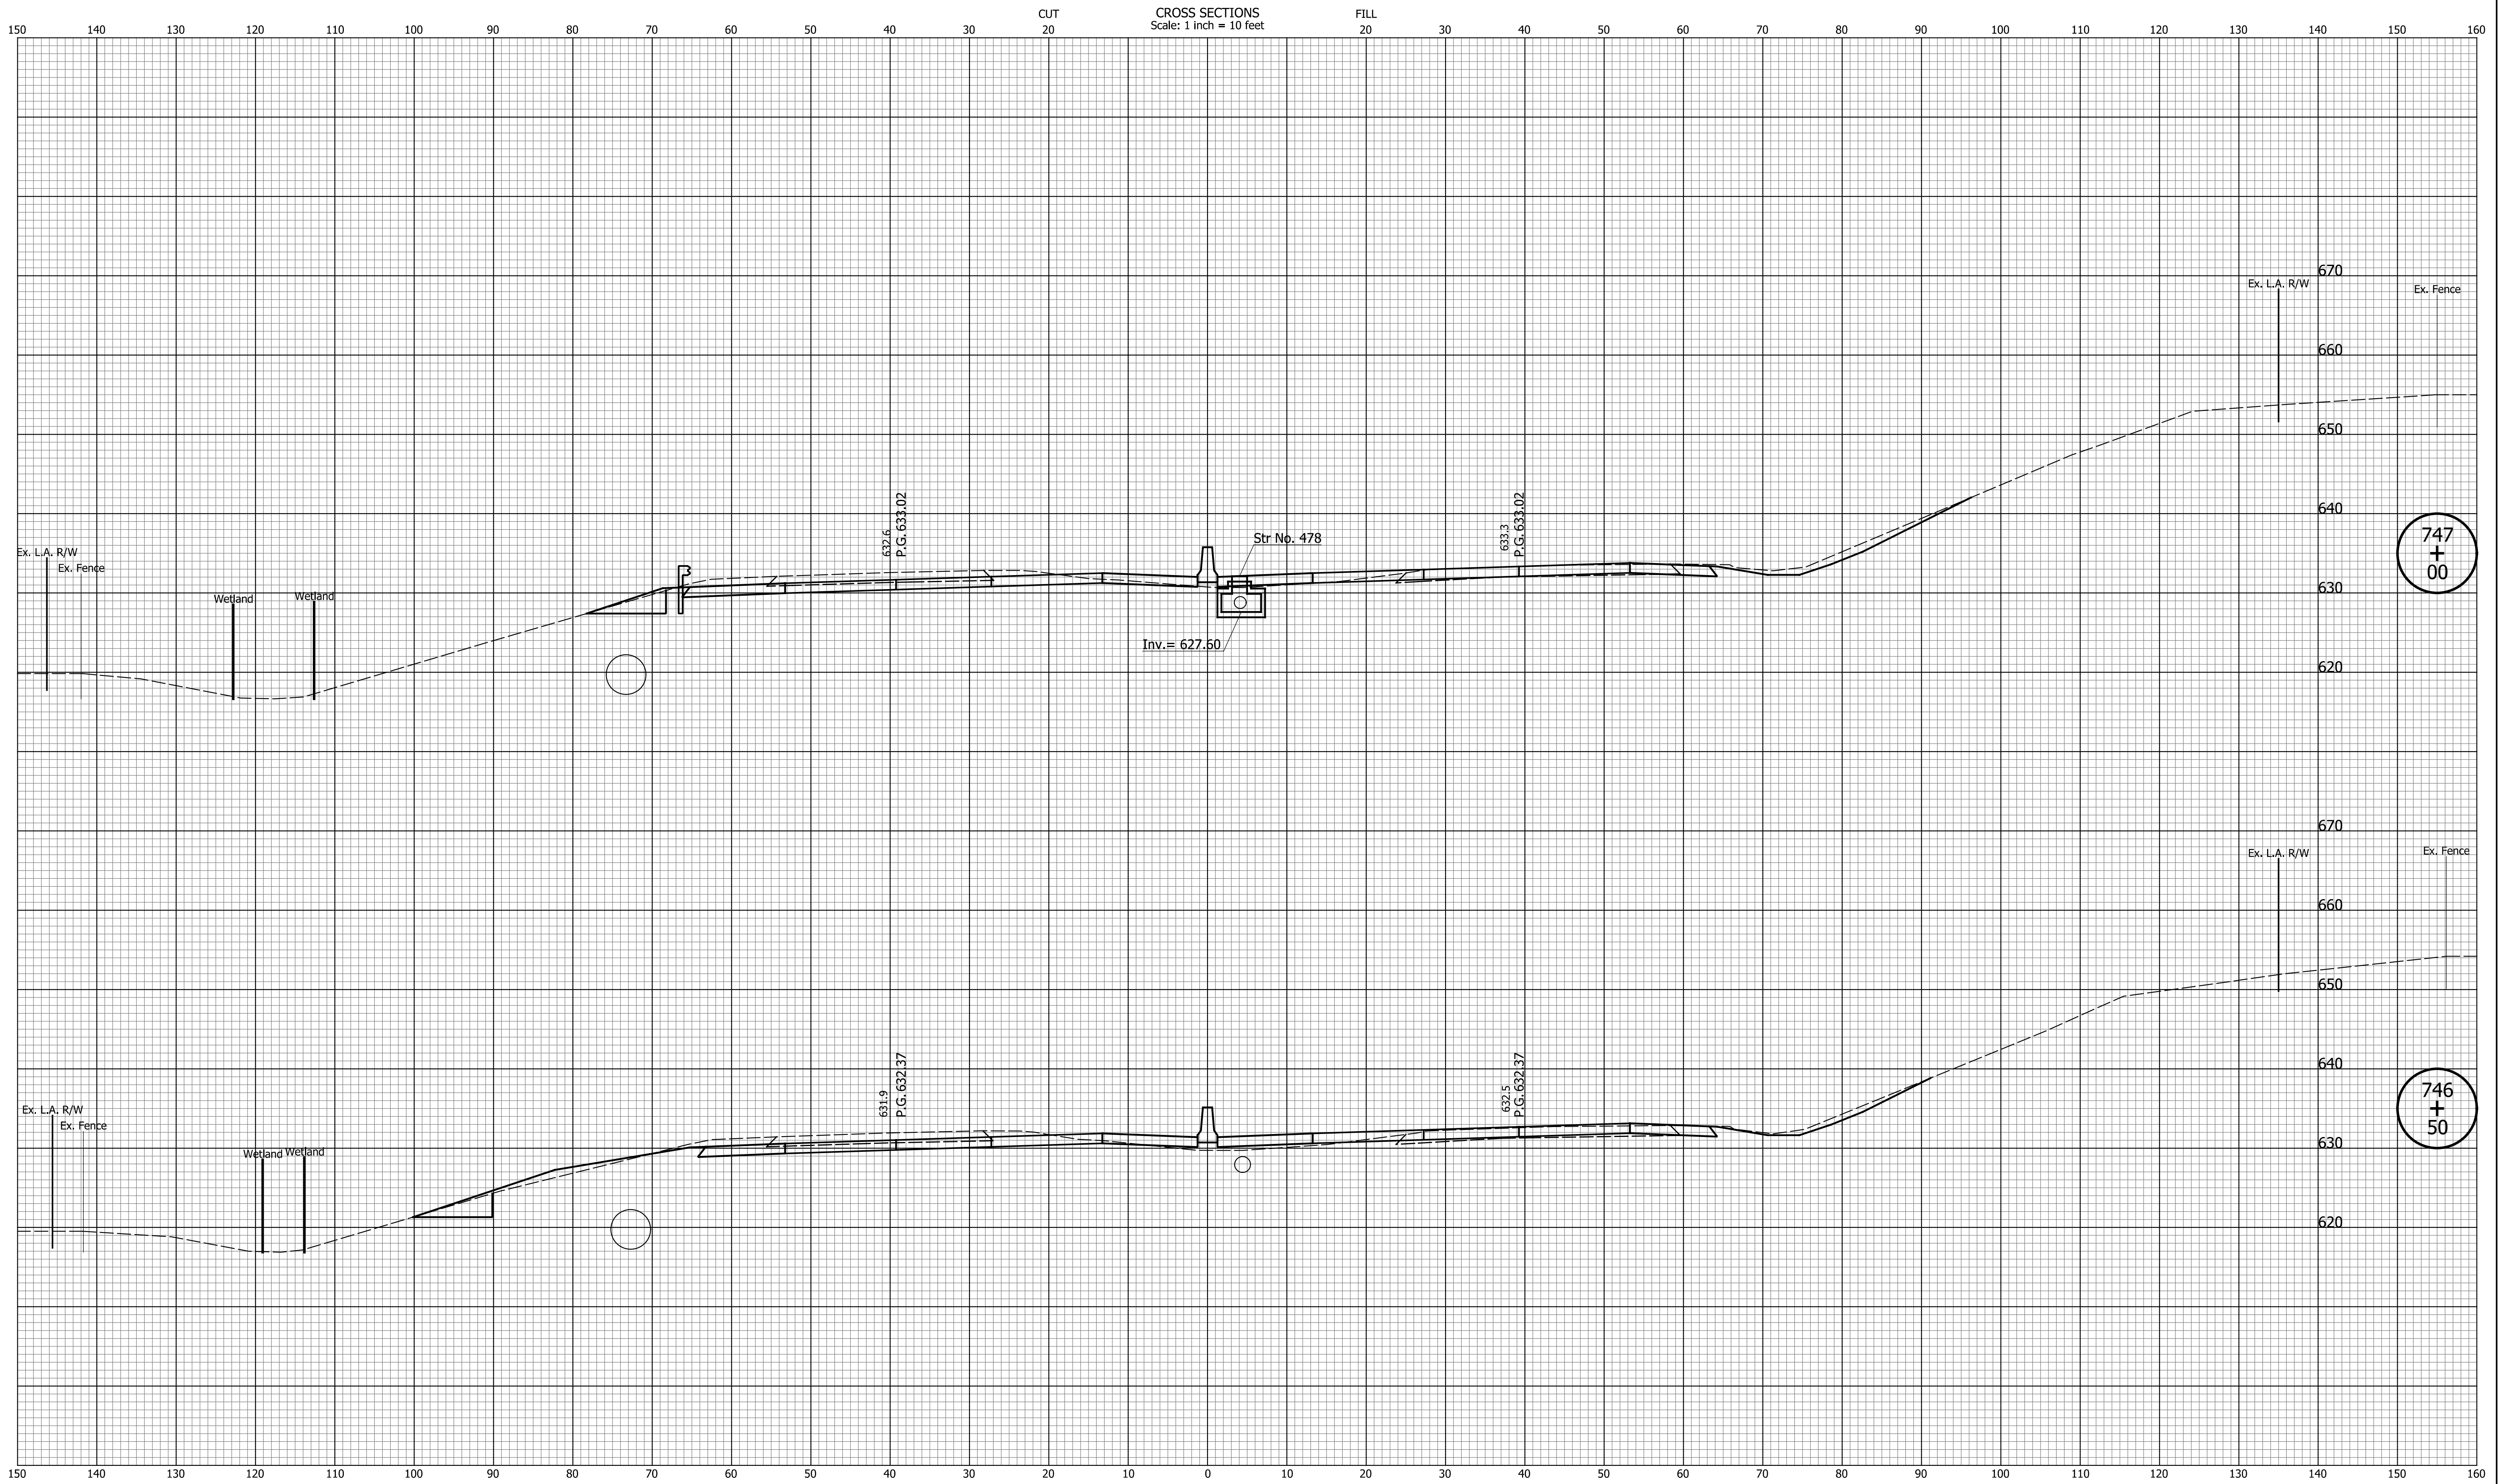


DATE	REVISION

RECOMMENDED FOR APPROVAL	DESIGN ENGINEER	MM/DD/20YY
DESIGNED: ZLM	DRAWN: BAD	DATE
CHECKED: CDH	CHECKED: PKW	

INDIANA DEPARTMENT OF TRANSPORTATION
CROSS SECTIONS LINE "Q"

HORIZONTAL SCALE 1" = 10'	BRIDGE FILE N/A
VERTICAL SCALE 1" = 10'	DESIGNATION 1700135
SURVEY BOOK N/A	SHEETS 52 of 241
CONTRACT R-41529	PROJECT 1700135

I:\projects\1700135\Indiana_Shae\01

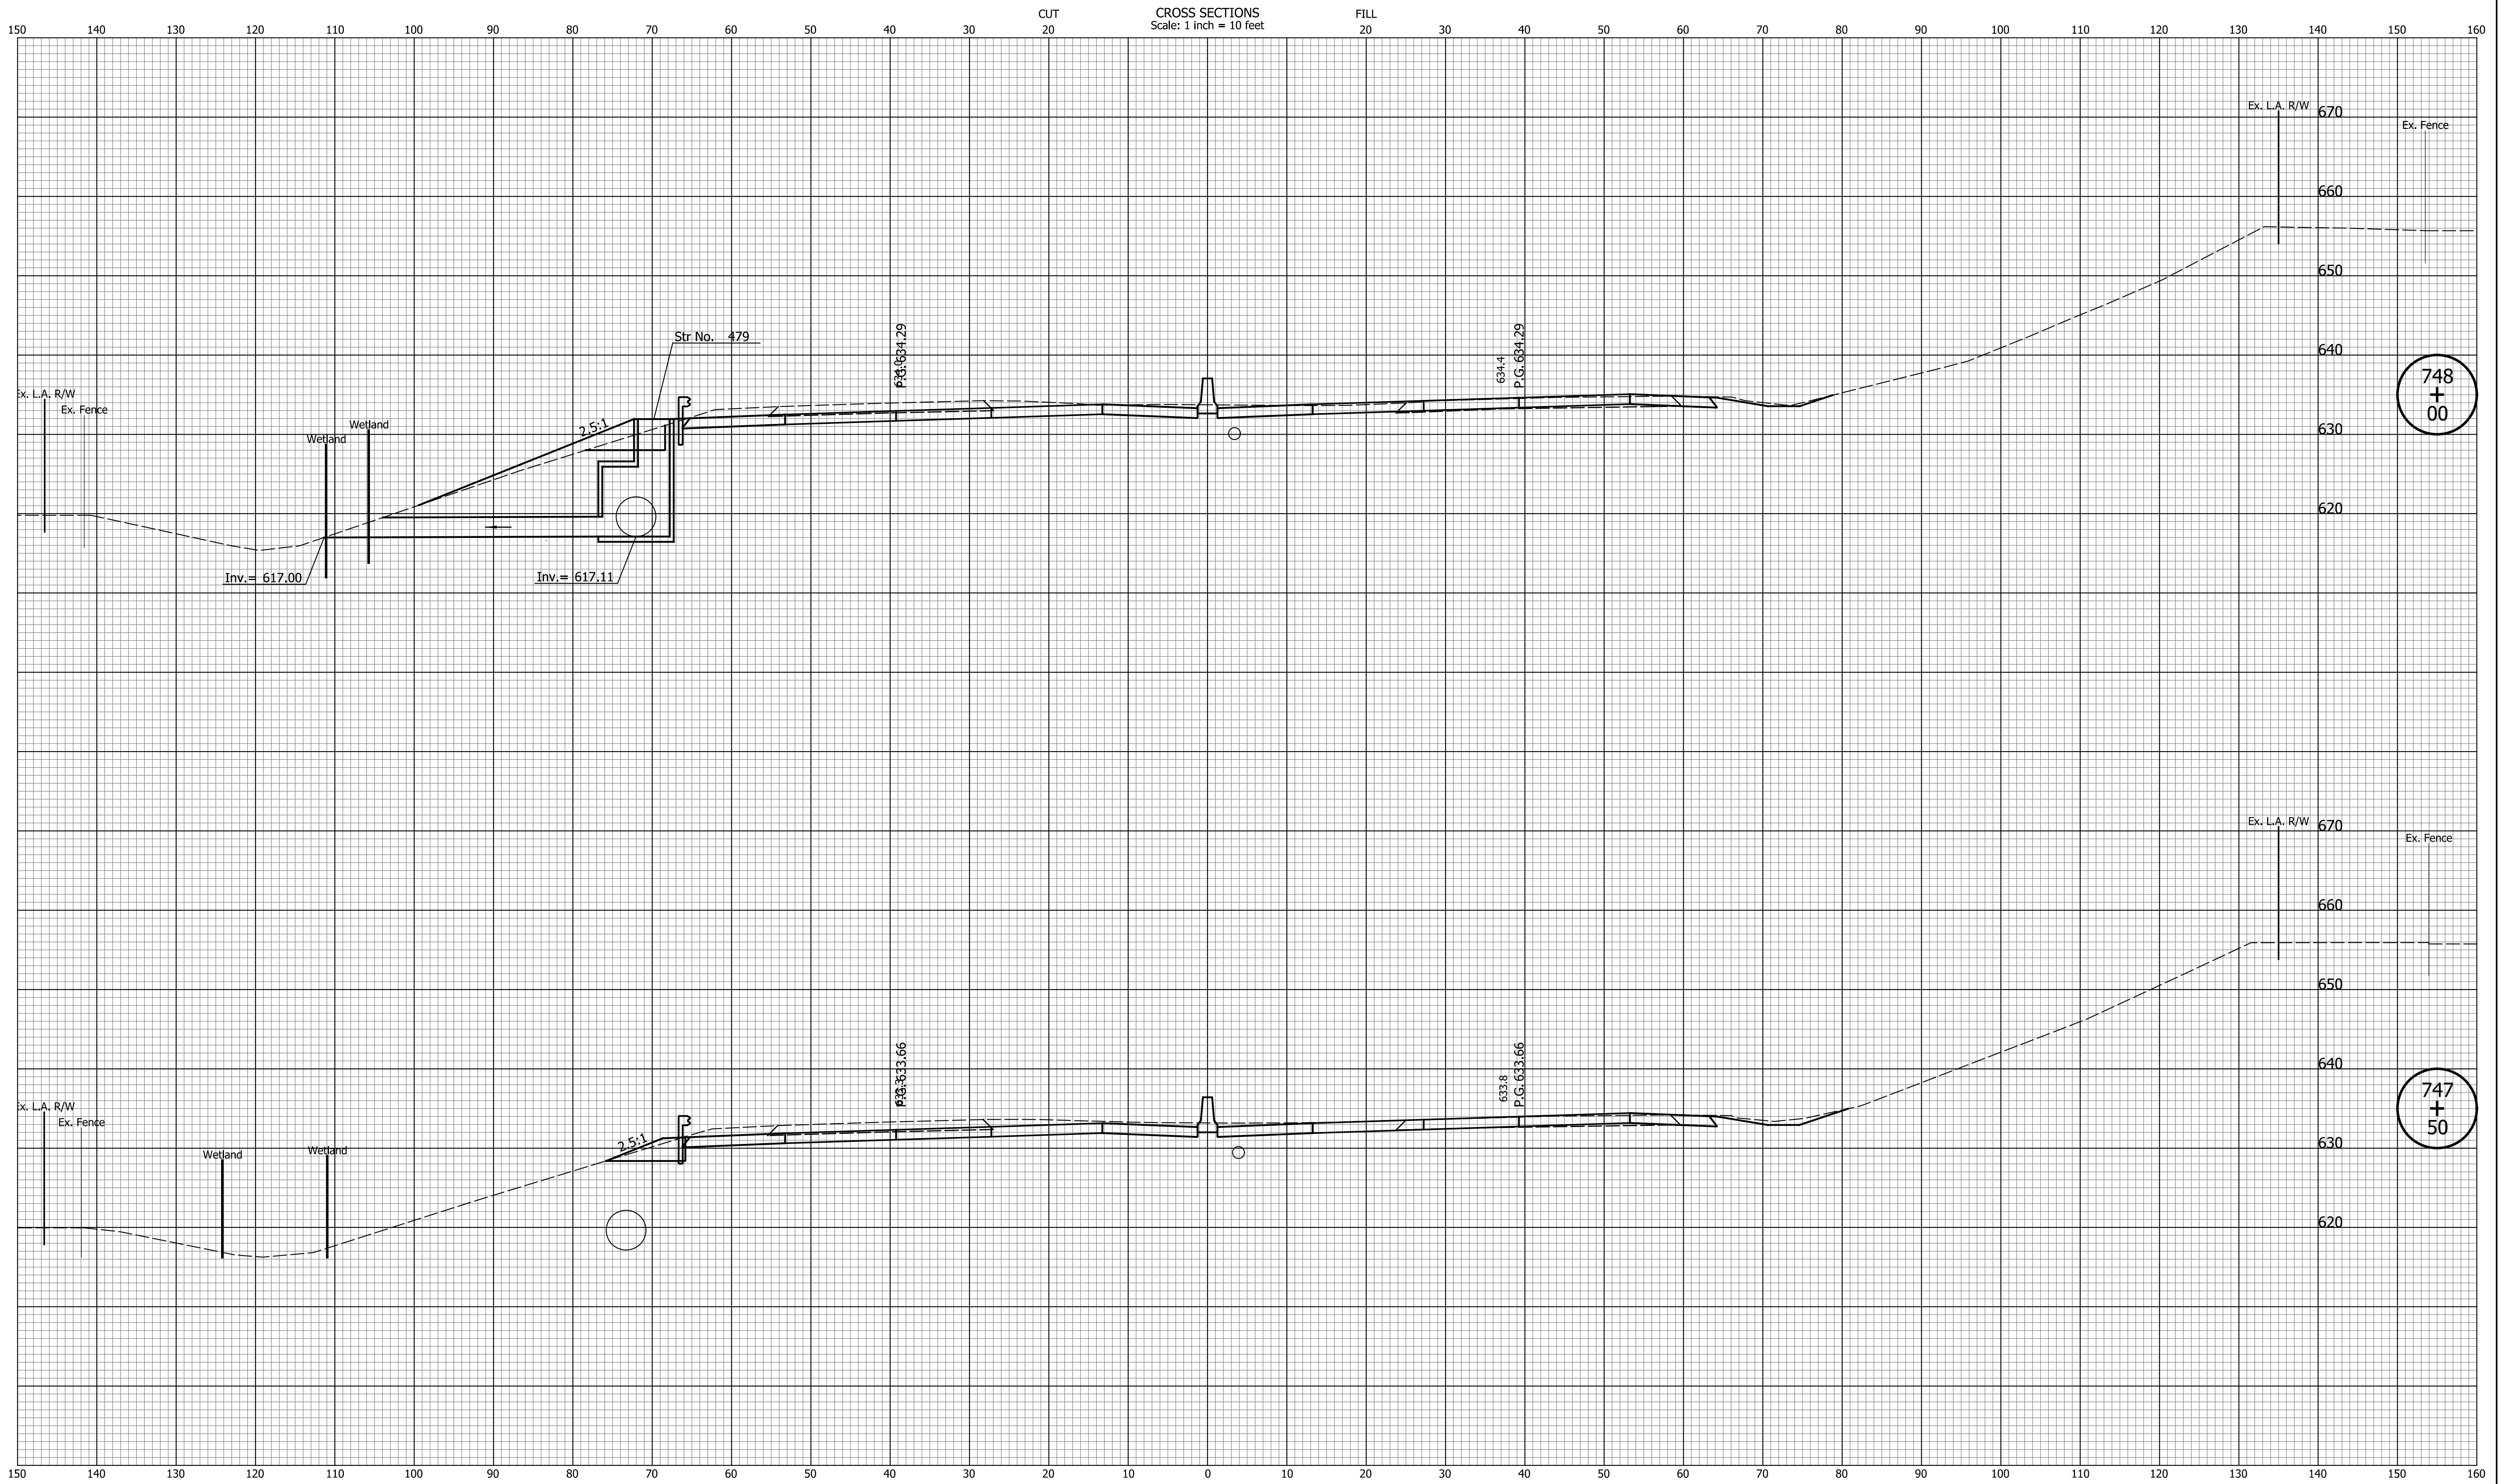


DATE	REVISION

RECOMMENDED FOR APPROVAL	DESIGN ENGINEER	MM/DD/20YY	DATE
DESIGNED: ZLM	DRAWN: BAD		
CHECKED: CDH	CHECKED: PKW		

INDIANA
DEPARTMENT OF TRANSPORTATION

CROSS SECTIONS
LINE "Q"

HORIZONTAL SCALE	BRIDGE FILE
1" = 10'	N/A
VERTICAL SCALE	DESIGNATION
1" = 10'	1700135
SURVEY BOOK	SHEETS
N/A	53 of 241
CONTRACT	PROJECT
R-41529	1700135

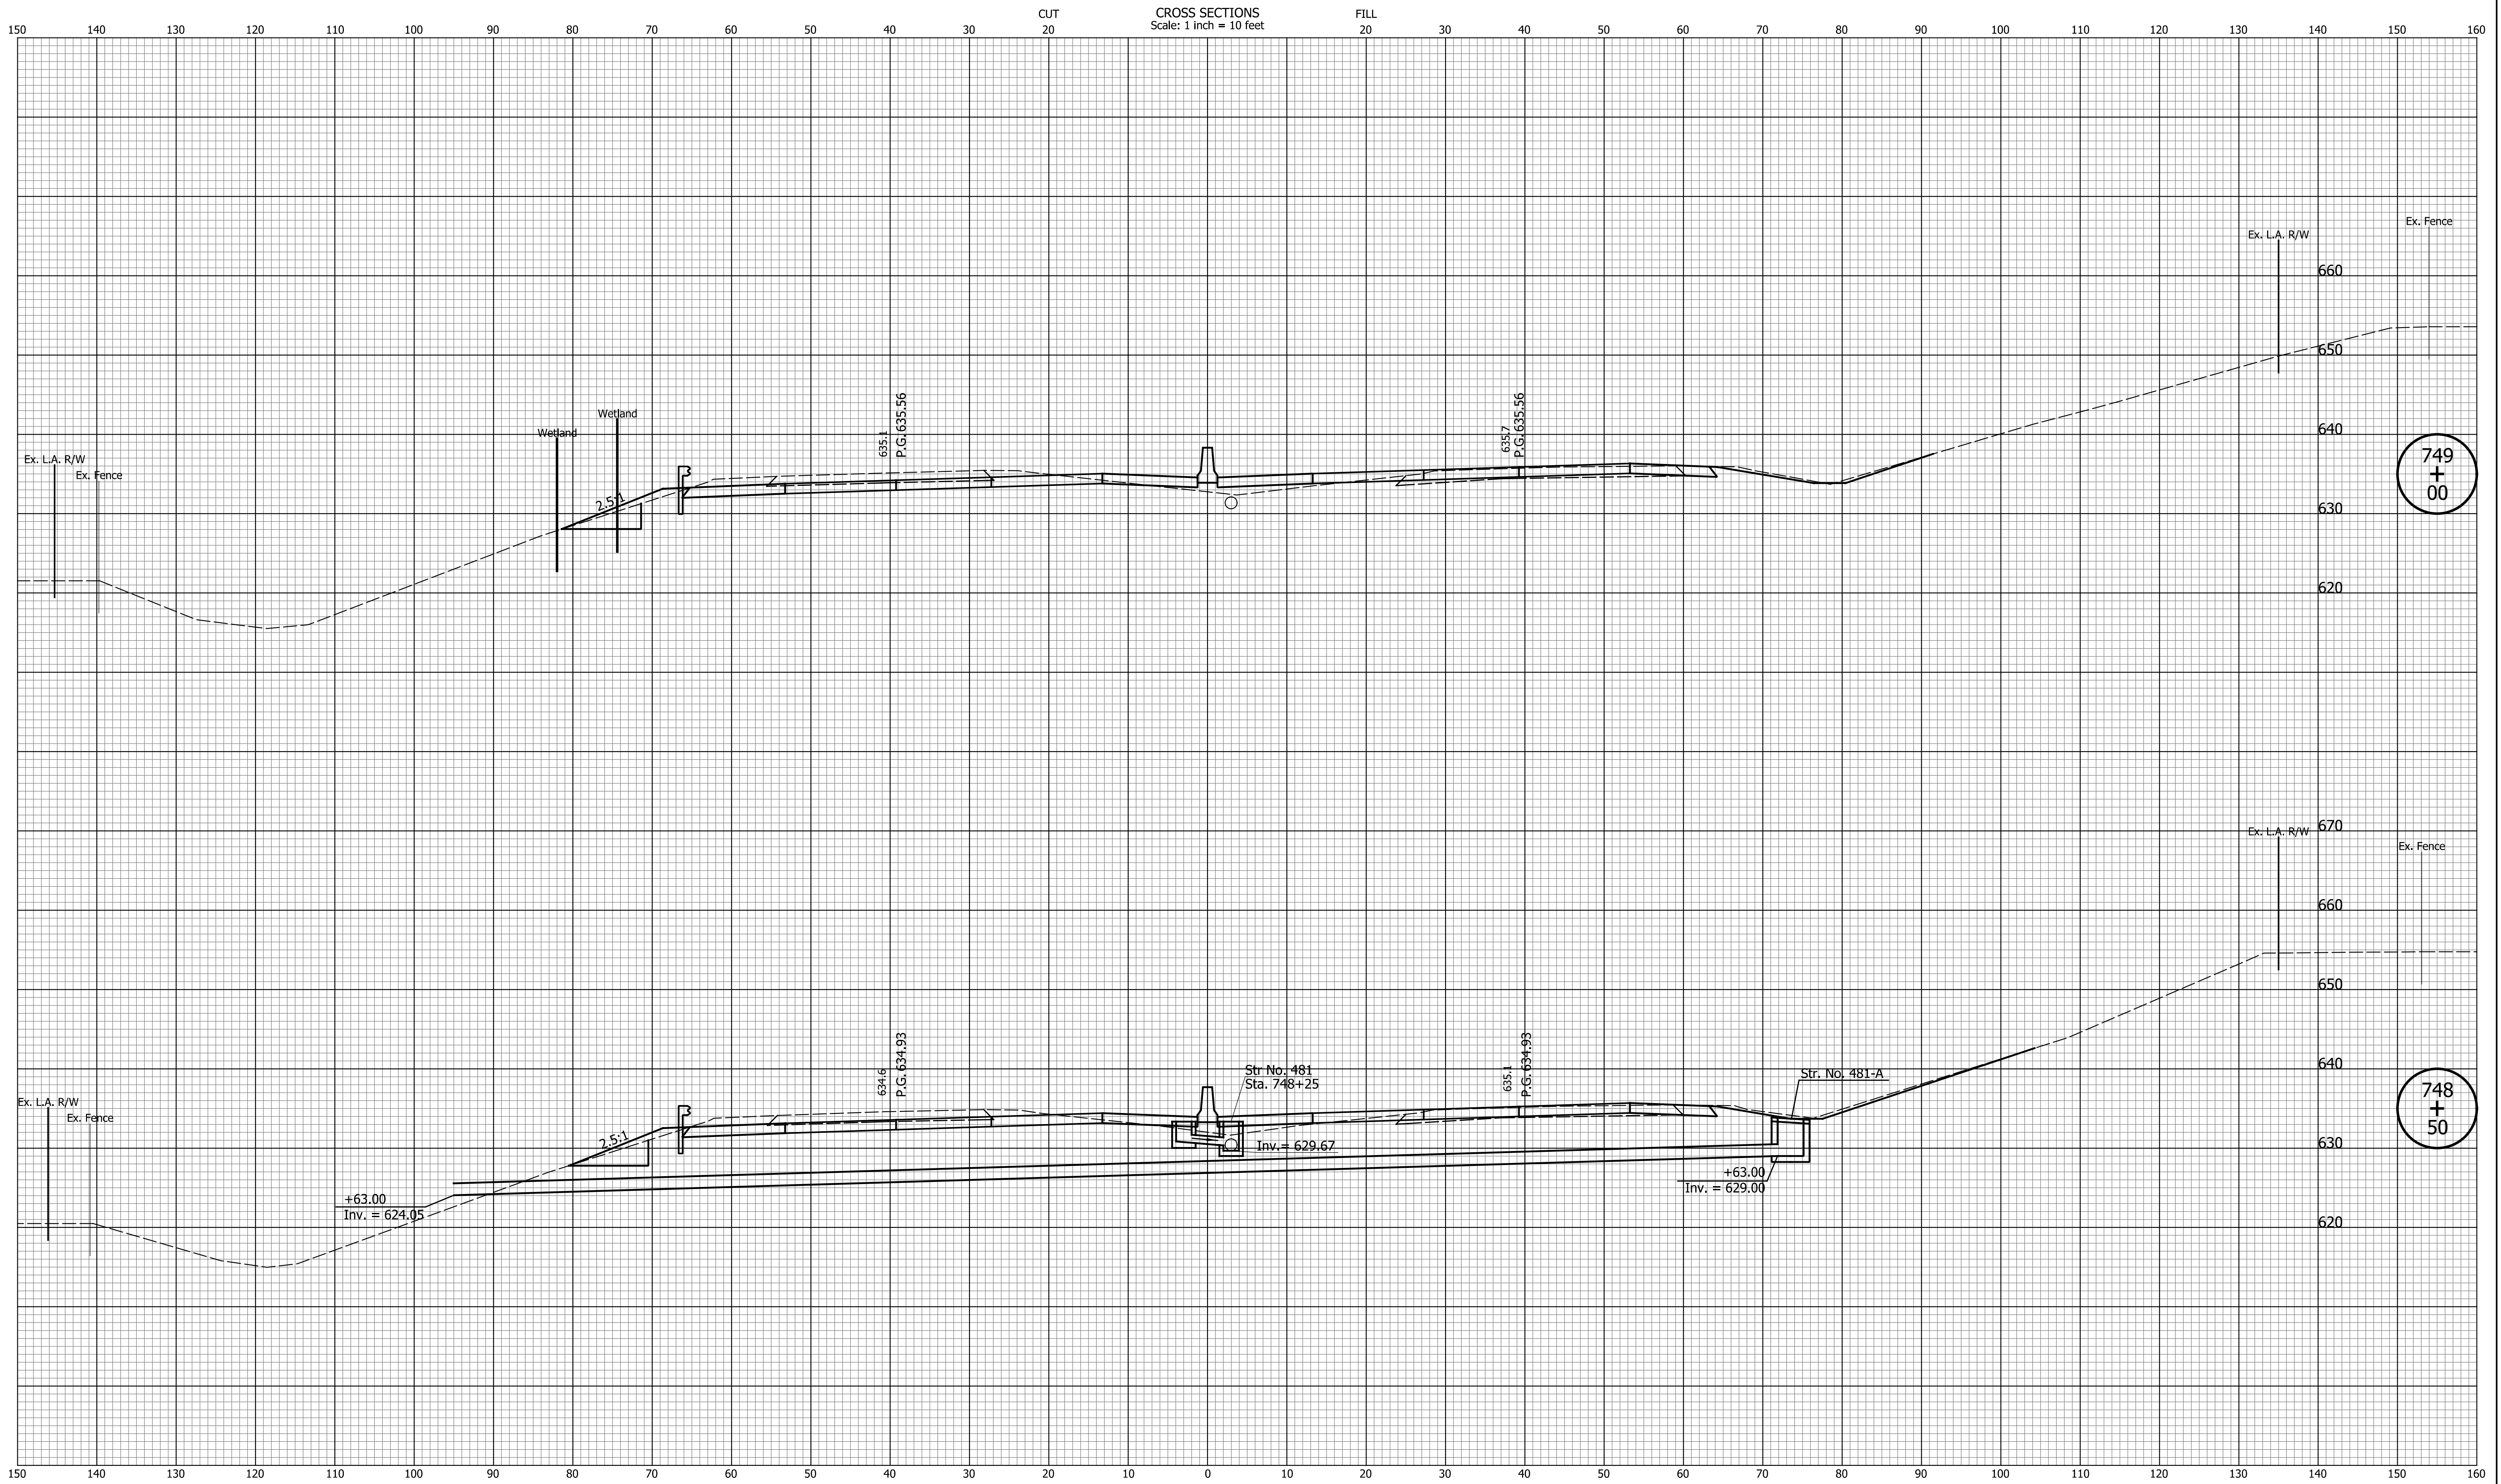

749
+
00

748
+
50


DATE	REVISION

RECOMMENDED FOR APPROVAL	DESIGN ENGINEER	MM/DD/20YY	DATE
DESIGNED: ZLM	DRAWN: BAD		
CHECKED: CDH	CHECKED: PKW		

**INDIANA
DEPARTMENT OF TRANSPORTATION**

**CROSS SECTIONS
LINE "Q"**

HORIZONTAL SCALE 1" = 10'	BRIDGE FILE N/A
VERTICAL SCALE 1" = 10'	DESIGNATION 1700135
SURVEY BOOK N/A	SHEETS 54 of 241
CONTRACT R-41529	PROJECT 1700135

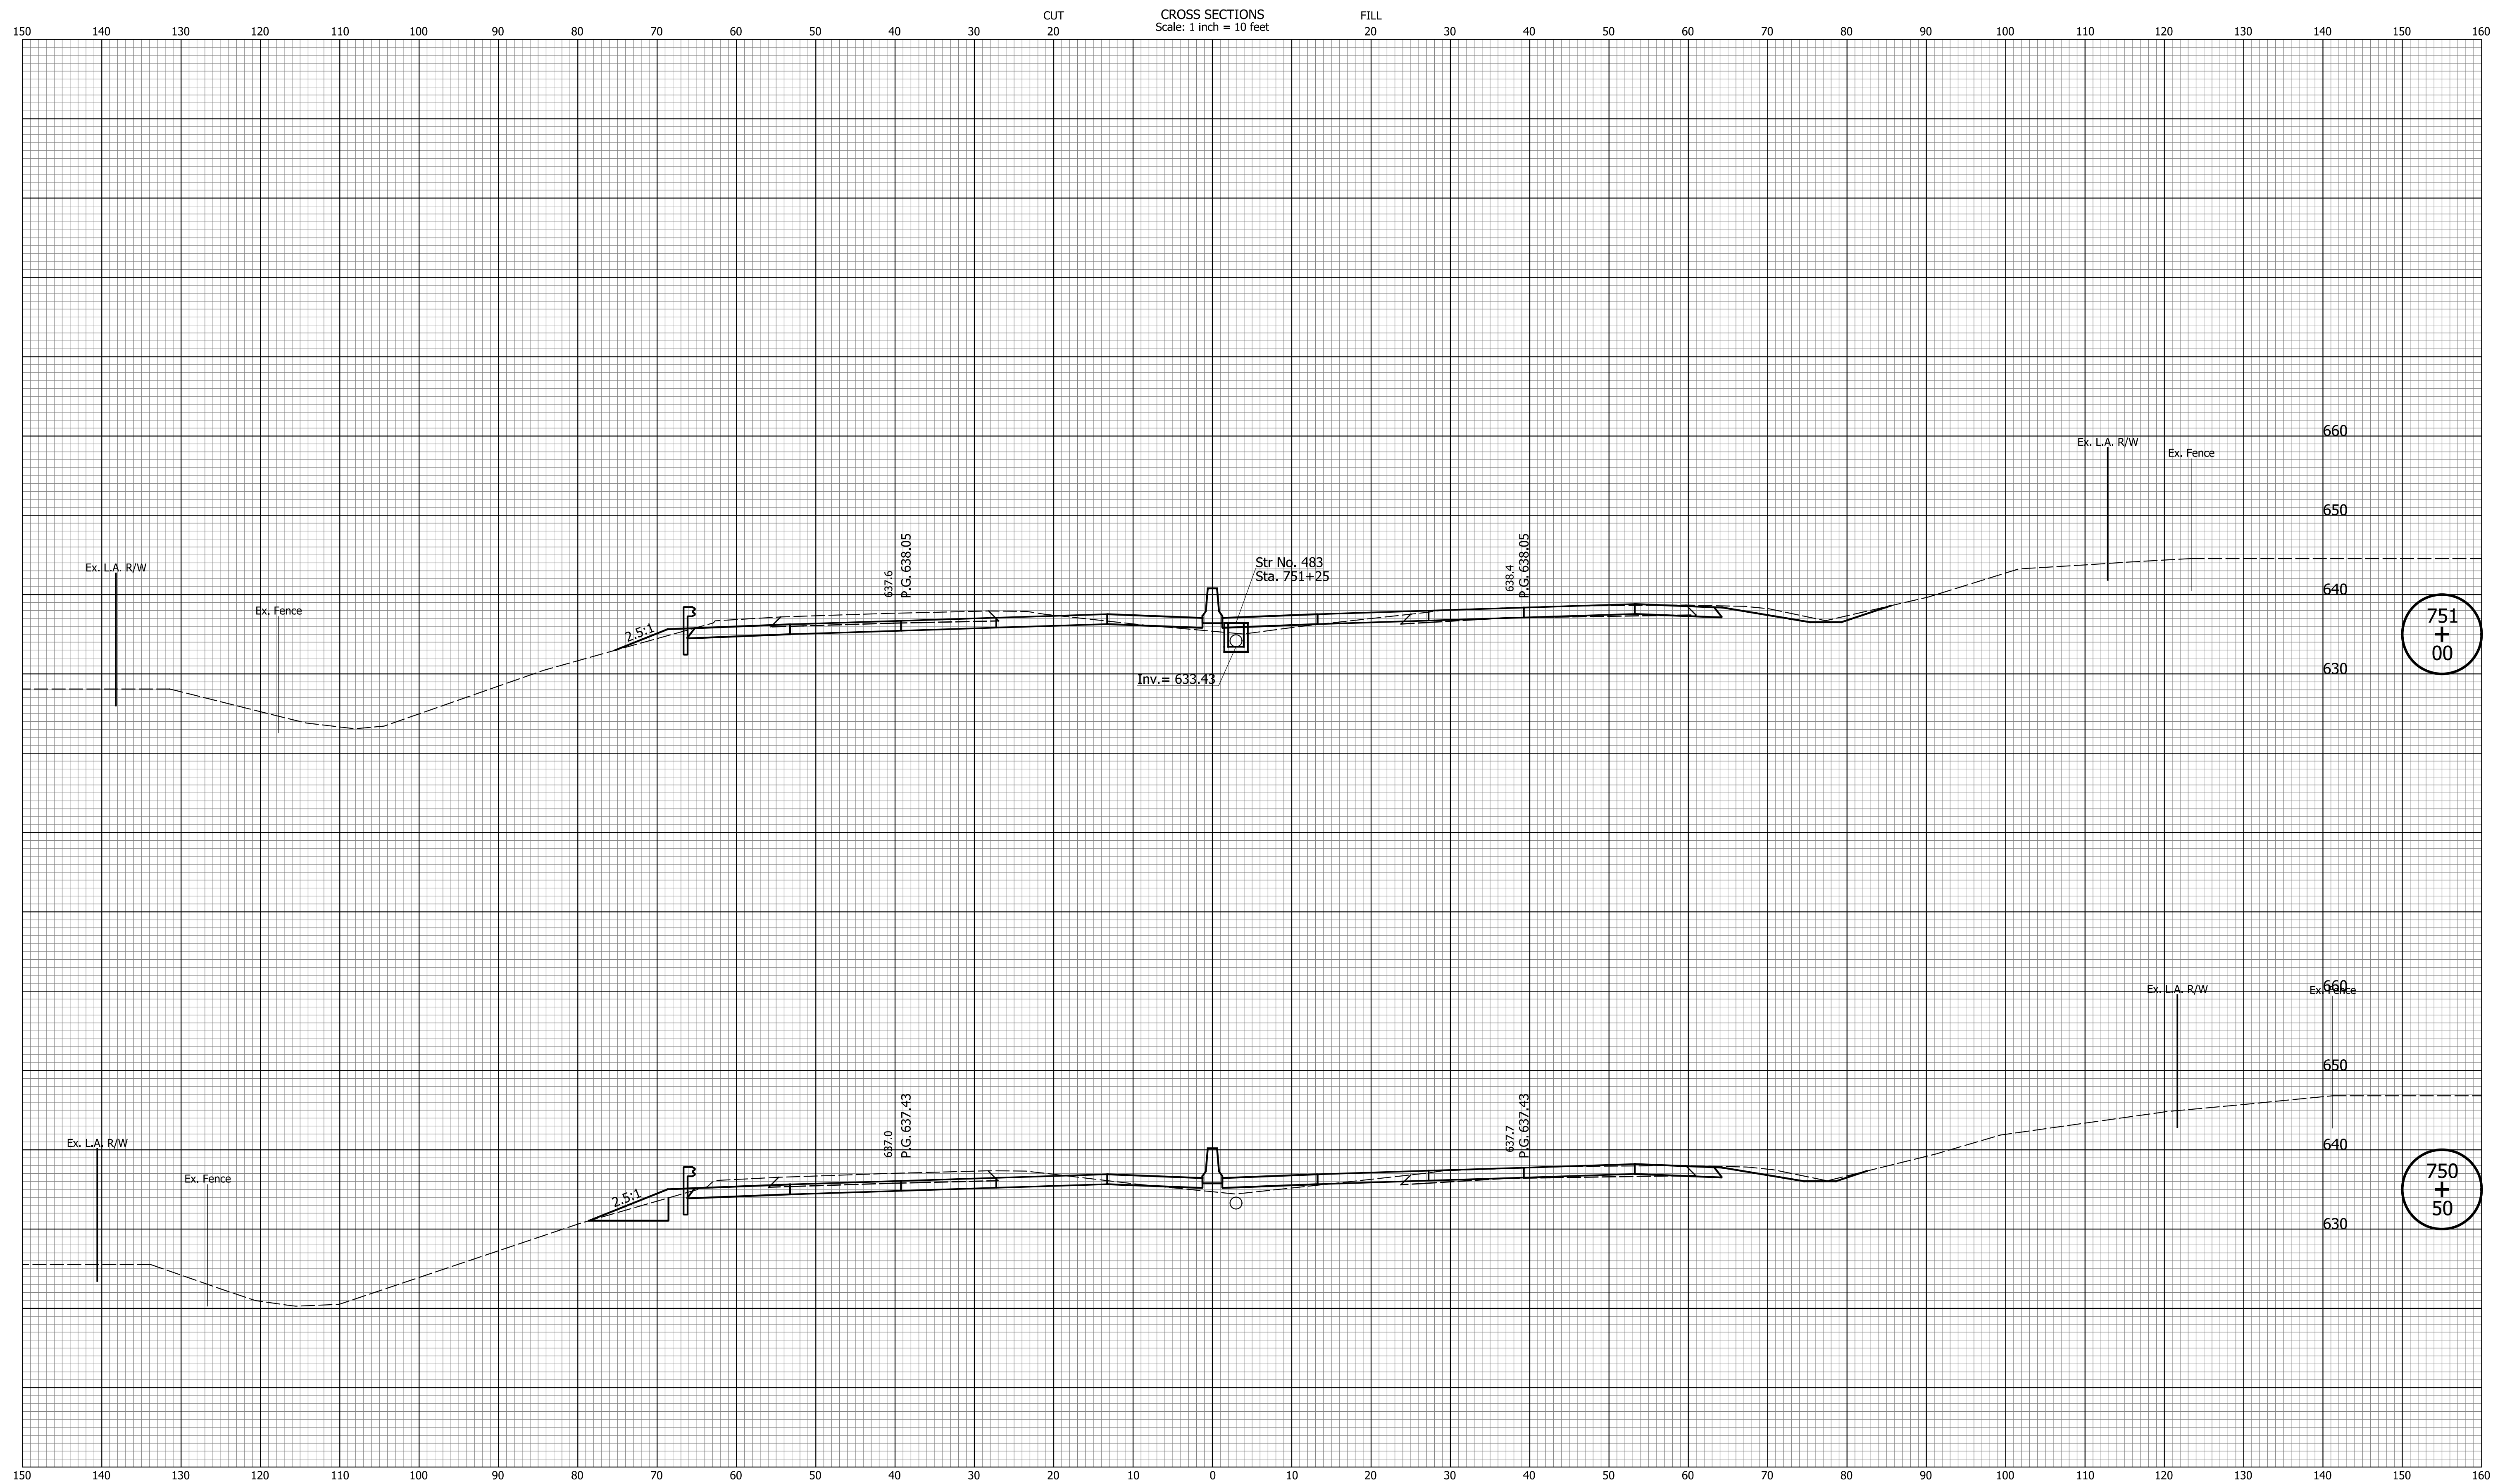

751
+
00

750
+
50


DATE	REVISION

RECOMMENDED FOR APPROVAL	DESIGN ENGINEER	MM/DD/20YY	DATE
DESIGNED: ZLM	DRAWN: BAD		
CHECKED: CDH	CHECKED: PKW		

INDIANA
DEPARTMENT OF TRANSPORTATION

CROSS SECTIONS
LINE "Q"

HORIZONTAL SCALE	BRIDGE FILE
1" = 10'	N/A
VERTICAL SCALE	DESIGNATION
1" = 10'	1700135
SURVEY BOOK	SHEETS
N/A	56 of 241
CONTRACT	PROJECT
R-41529	1700135

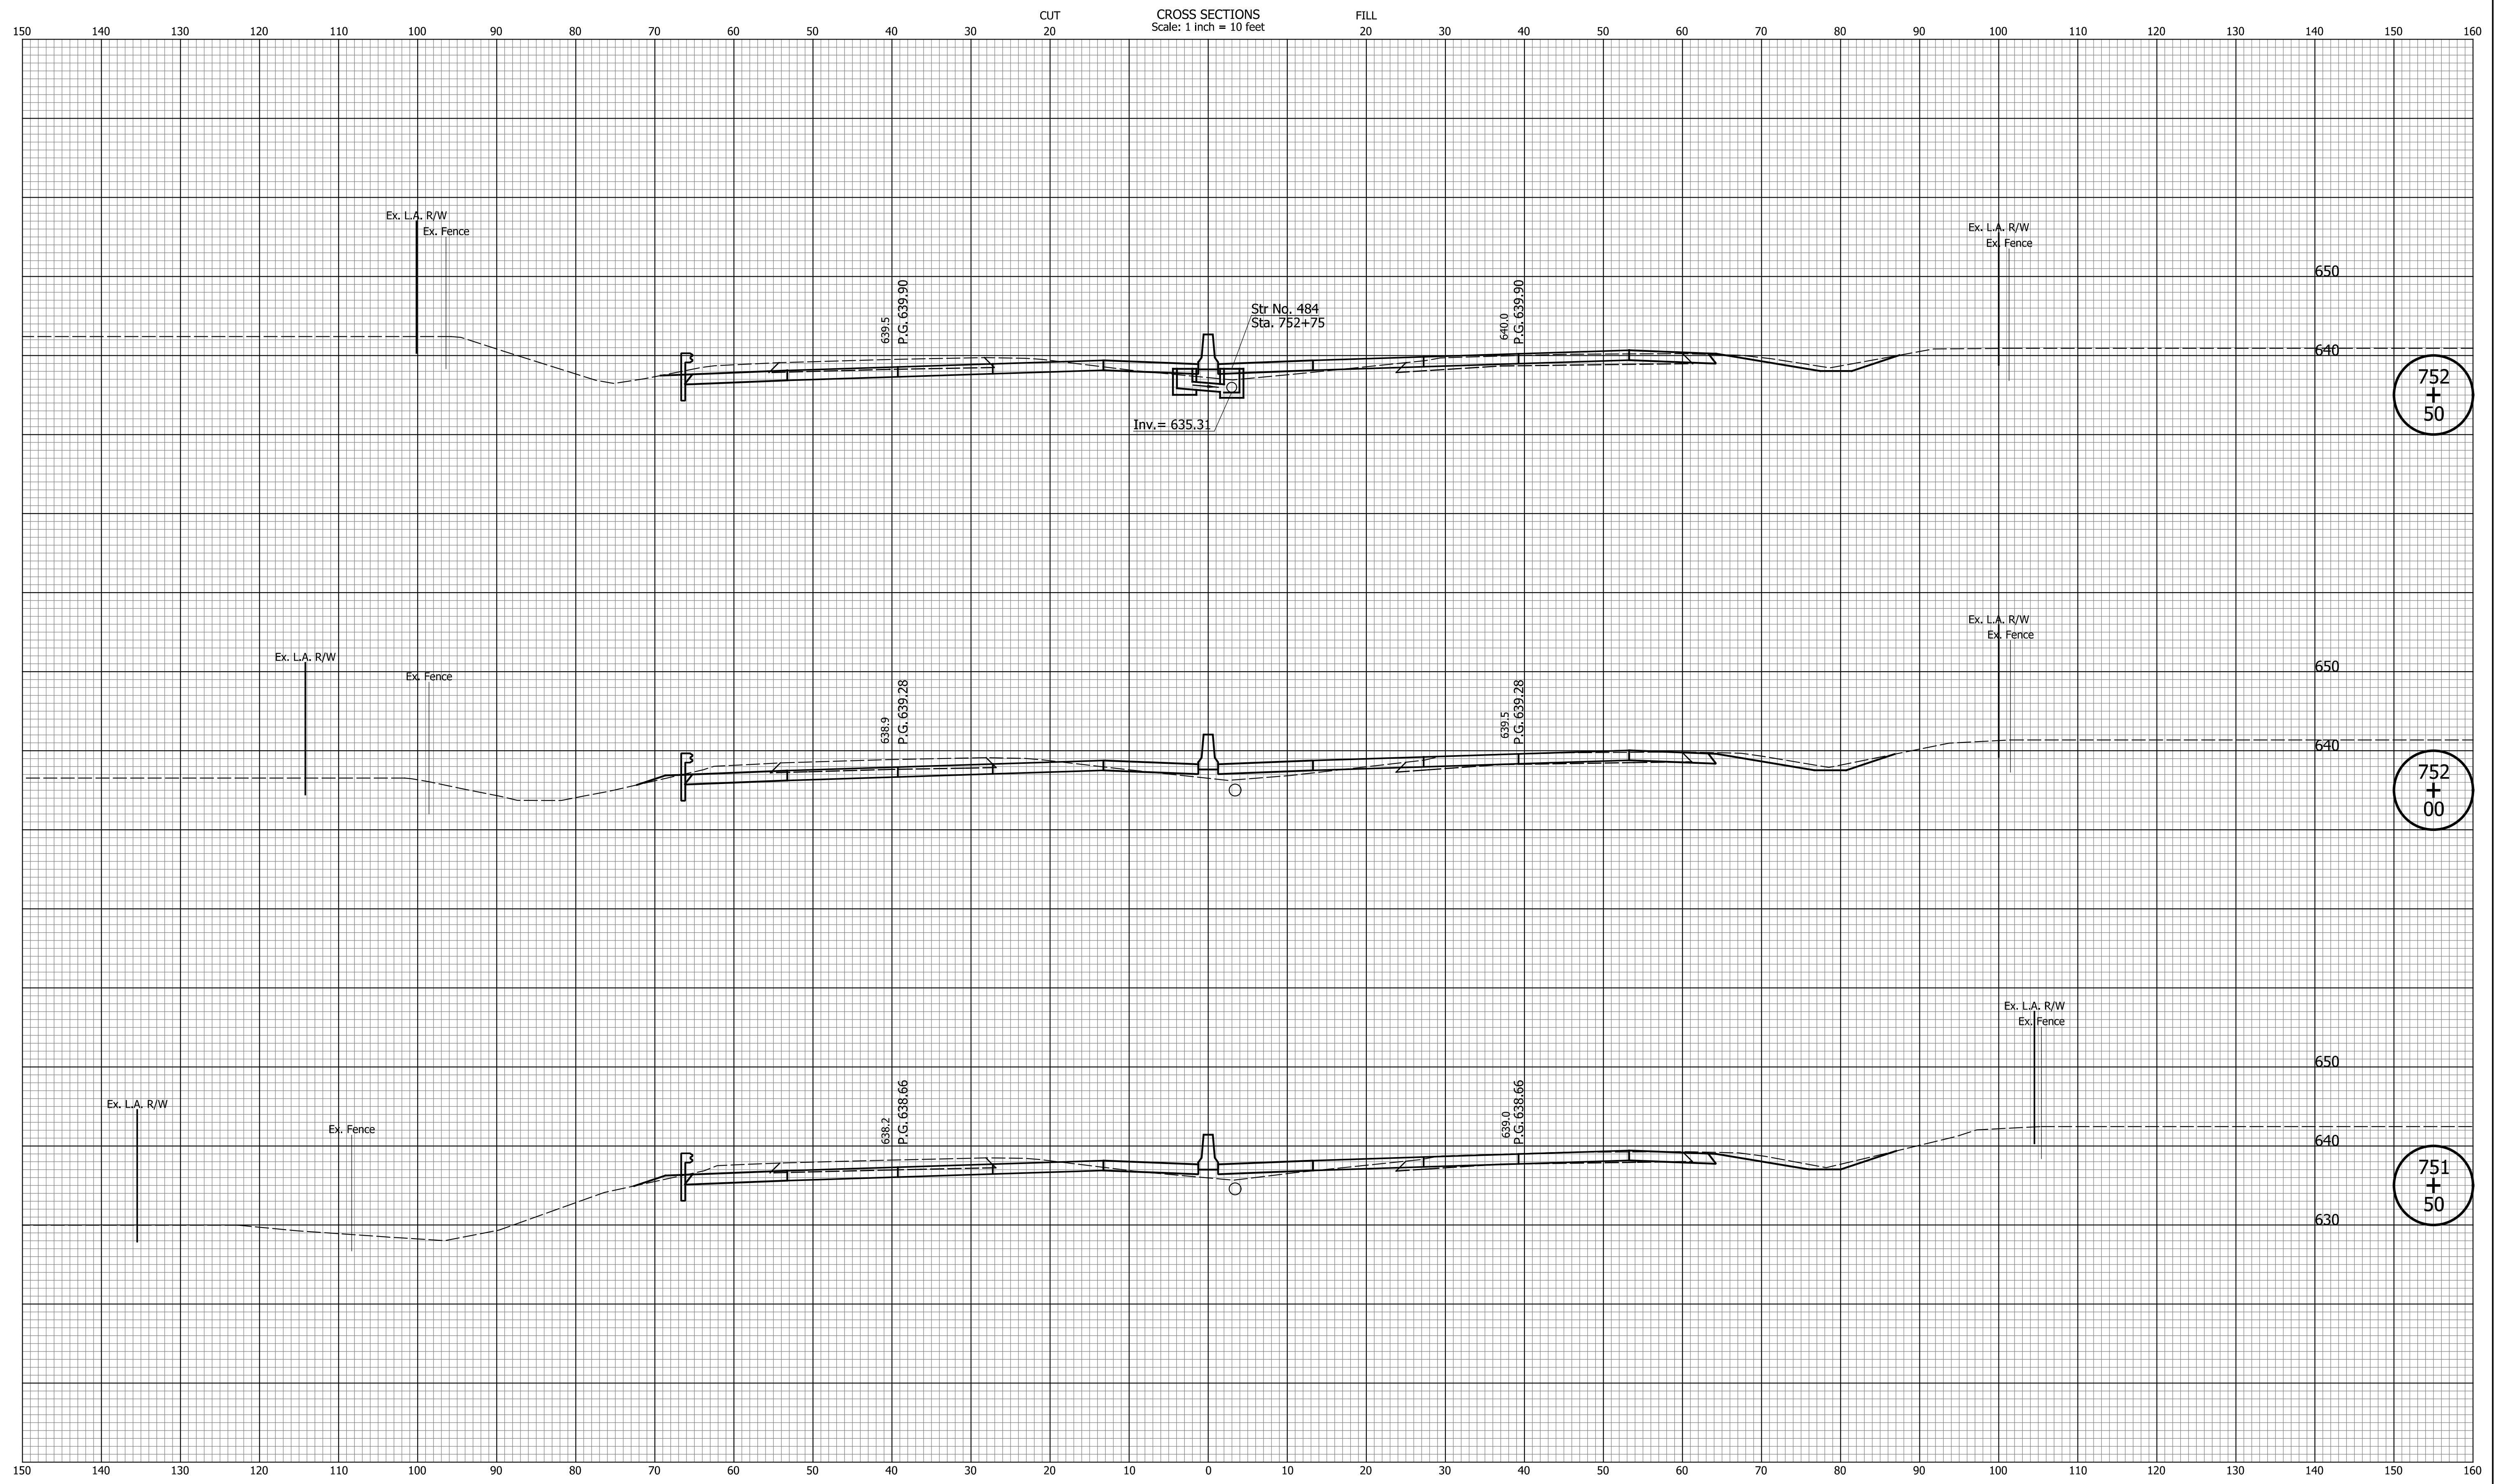


DATE	REVISION

RECOMMENDED FOR APPROVAL	DESIGN ENGINEER	MM/DD/20YY	DATE
DESIGNED: ZLM	DRAWN: BAD		
CHECKED: CDH	CHECKED: PKW		

INDIANA
DEPARTMENT OF TRANSPORTATION

CROSS SECTIONS
LINE "Q"

HORIZONTAL SCALE	BRIDGE FILE
1" = 10'	N/A
VERTICAL SCALE	DESIGNATION
1" = 10'	1700135
SURVEY BOOK	SHEETS
N/A	57 of 241
CONTRACT	PROJECT
R-41529	1700135

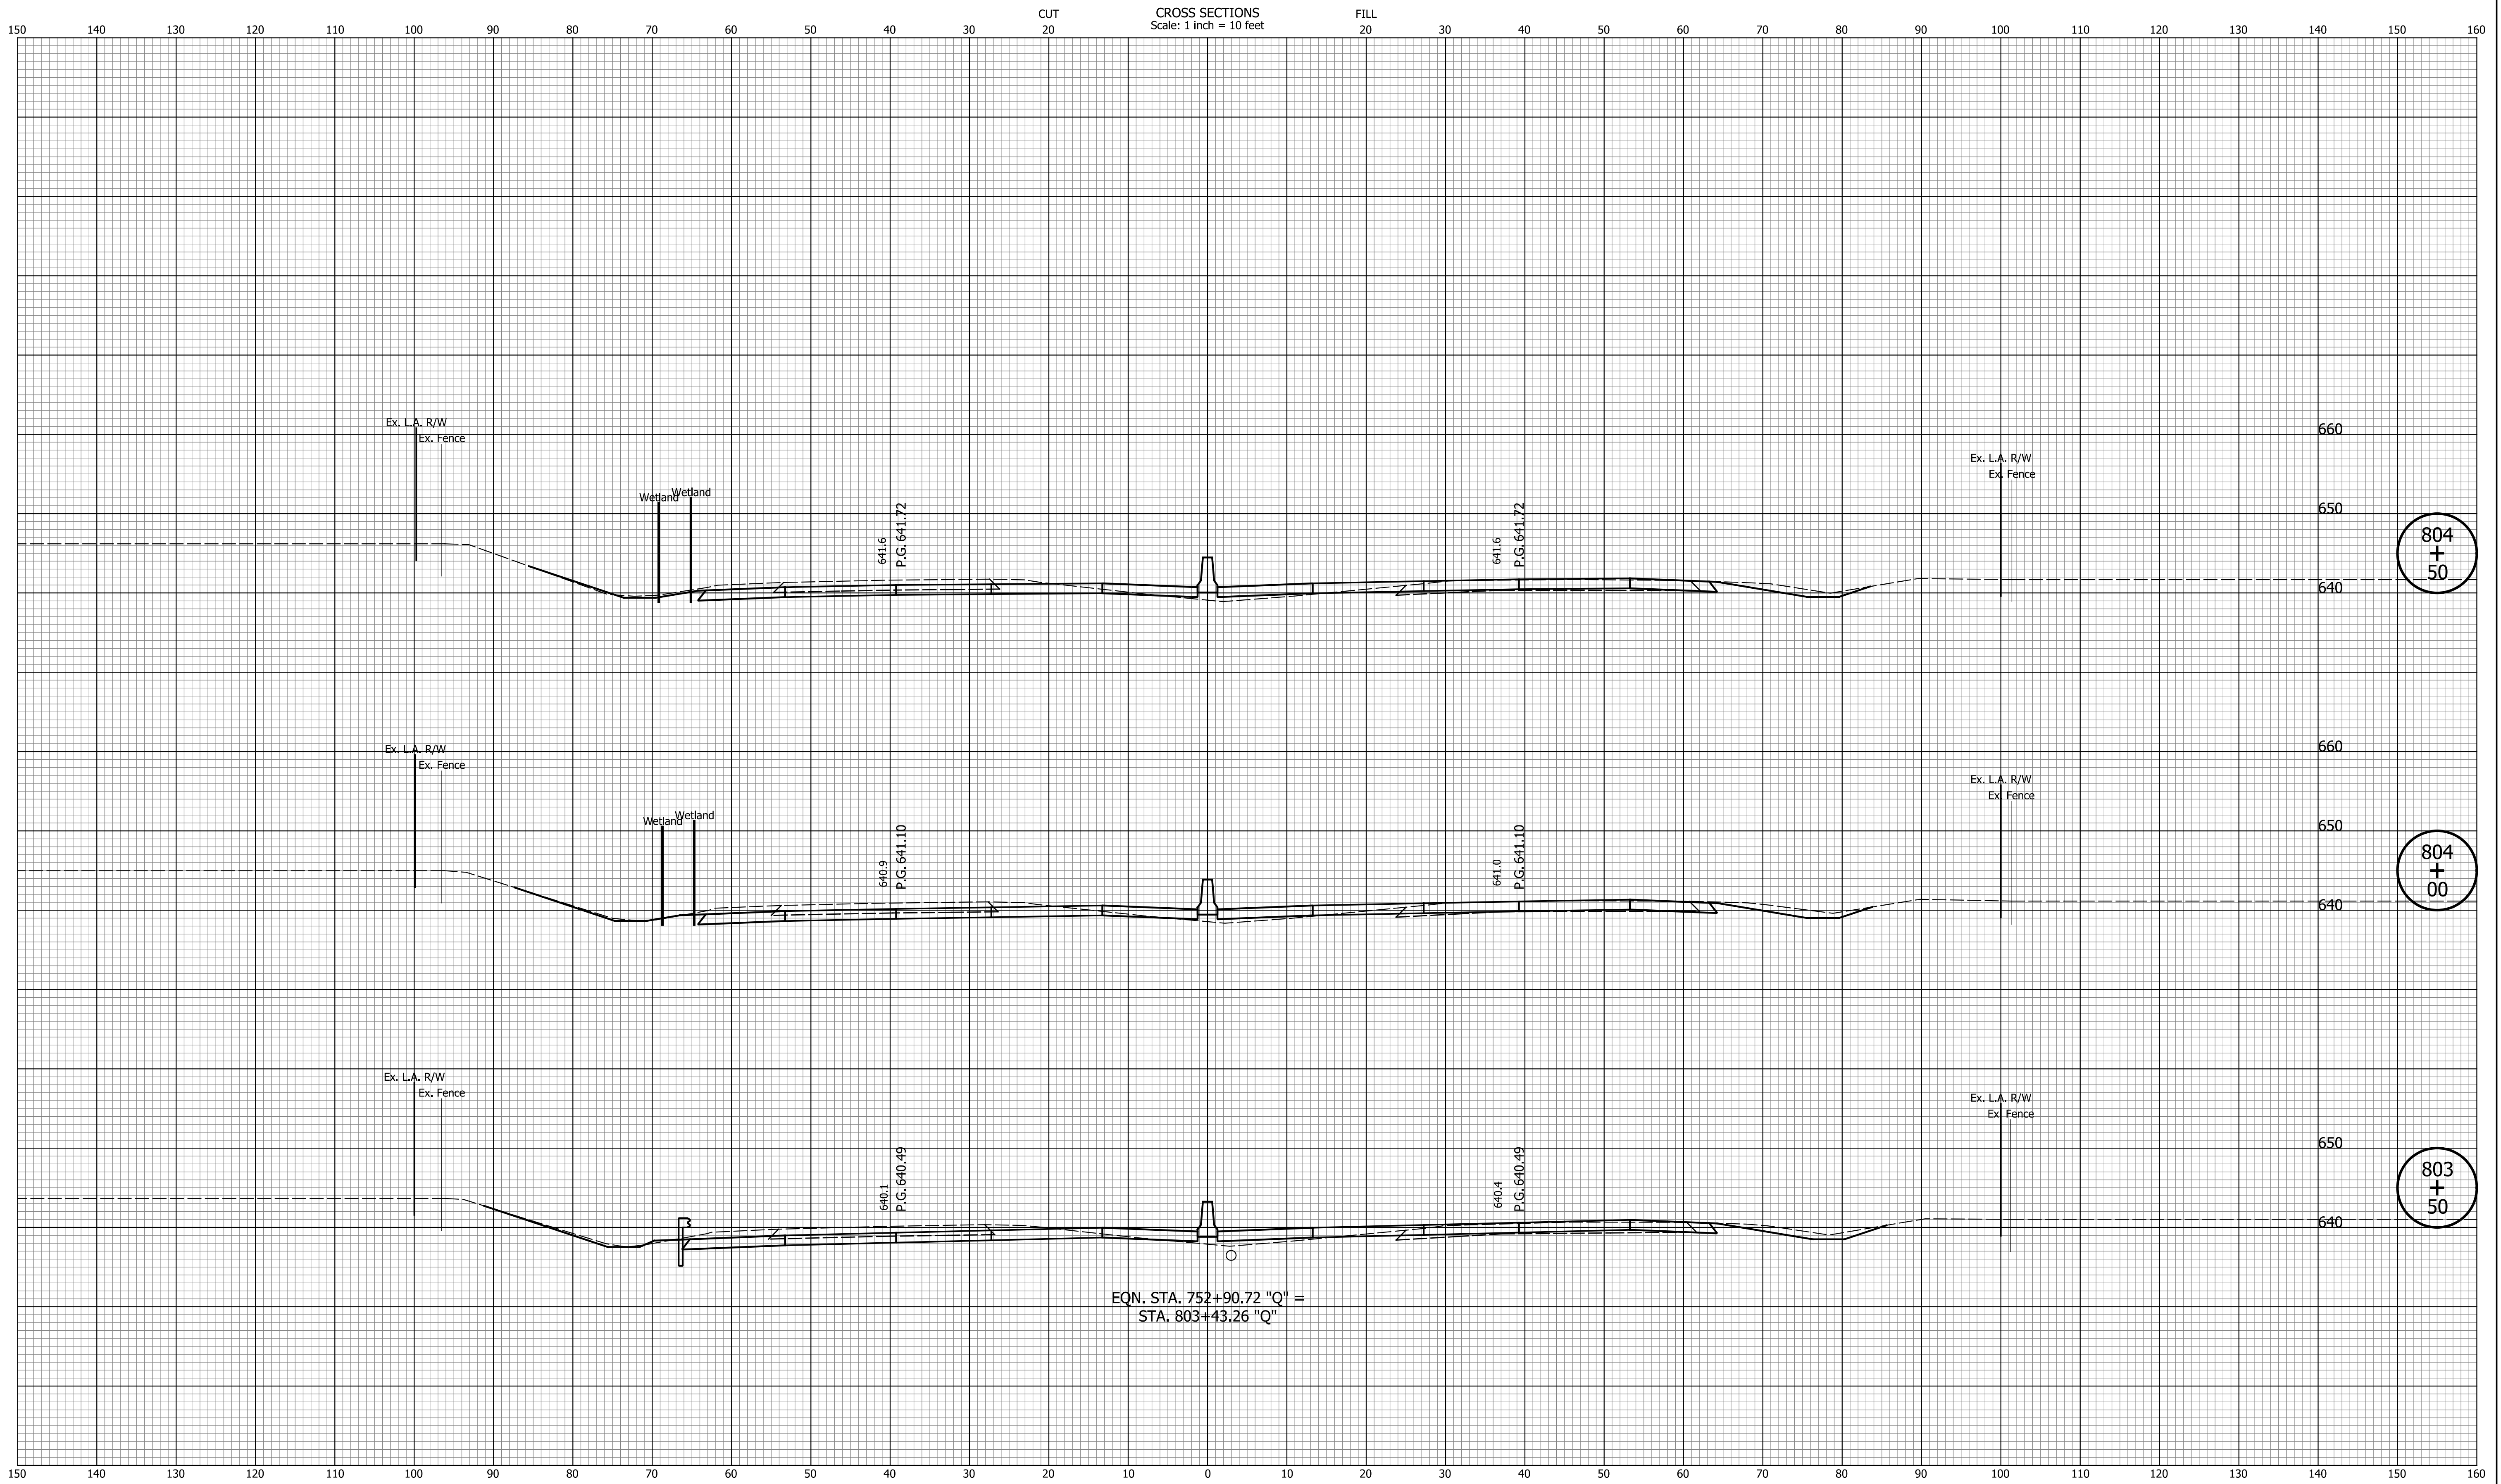


DATE	REVISION

RECOMMENDED FOR APPROVAL	DESIGN ENGINEER	MM/DD/20YY	DATE
DESIGNED: ZLM	DRAWN: BAD		
CHECKED: CDH	CHECKED: PKW		

INDIANA
DEPARTMENT OF TRANSPORTATION

CROSS SECTIONS
LINE "Q"

HORIZONTAL SCALE	BRIDGE FILE
1" = 10'	N/A
VERTICAL SCALE	DESIGNATION
1" = 10'	1700135
SURVEY BOOK	SHEETS
N/A	58 of 241
CONTRACT	PROJECT
R-41529	1700135

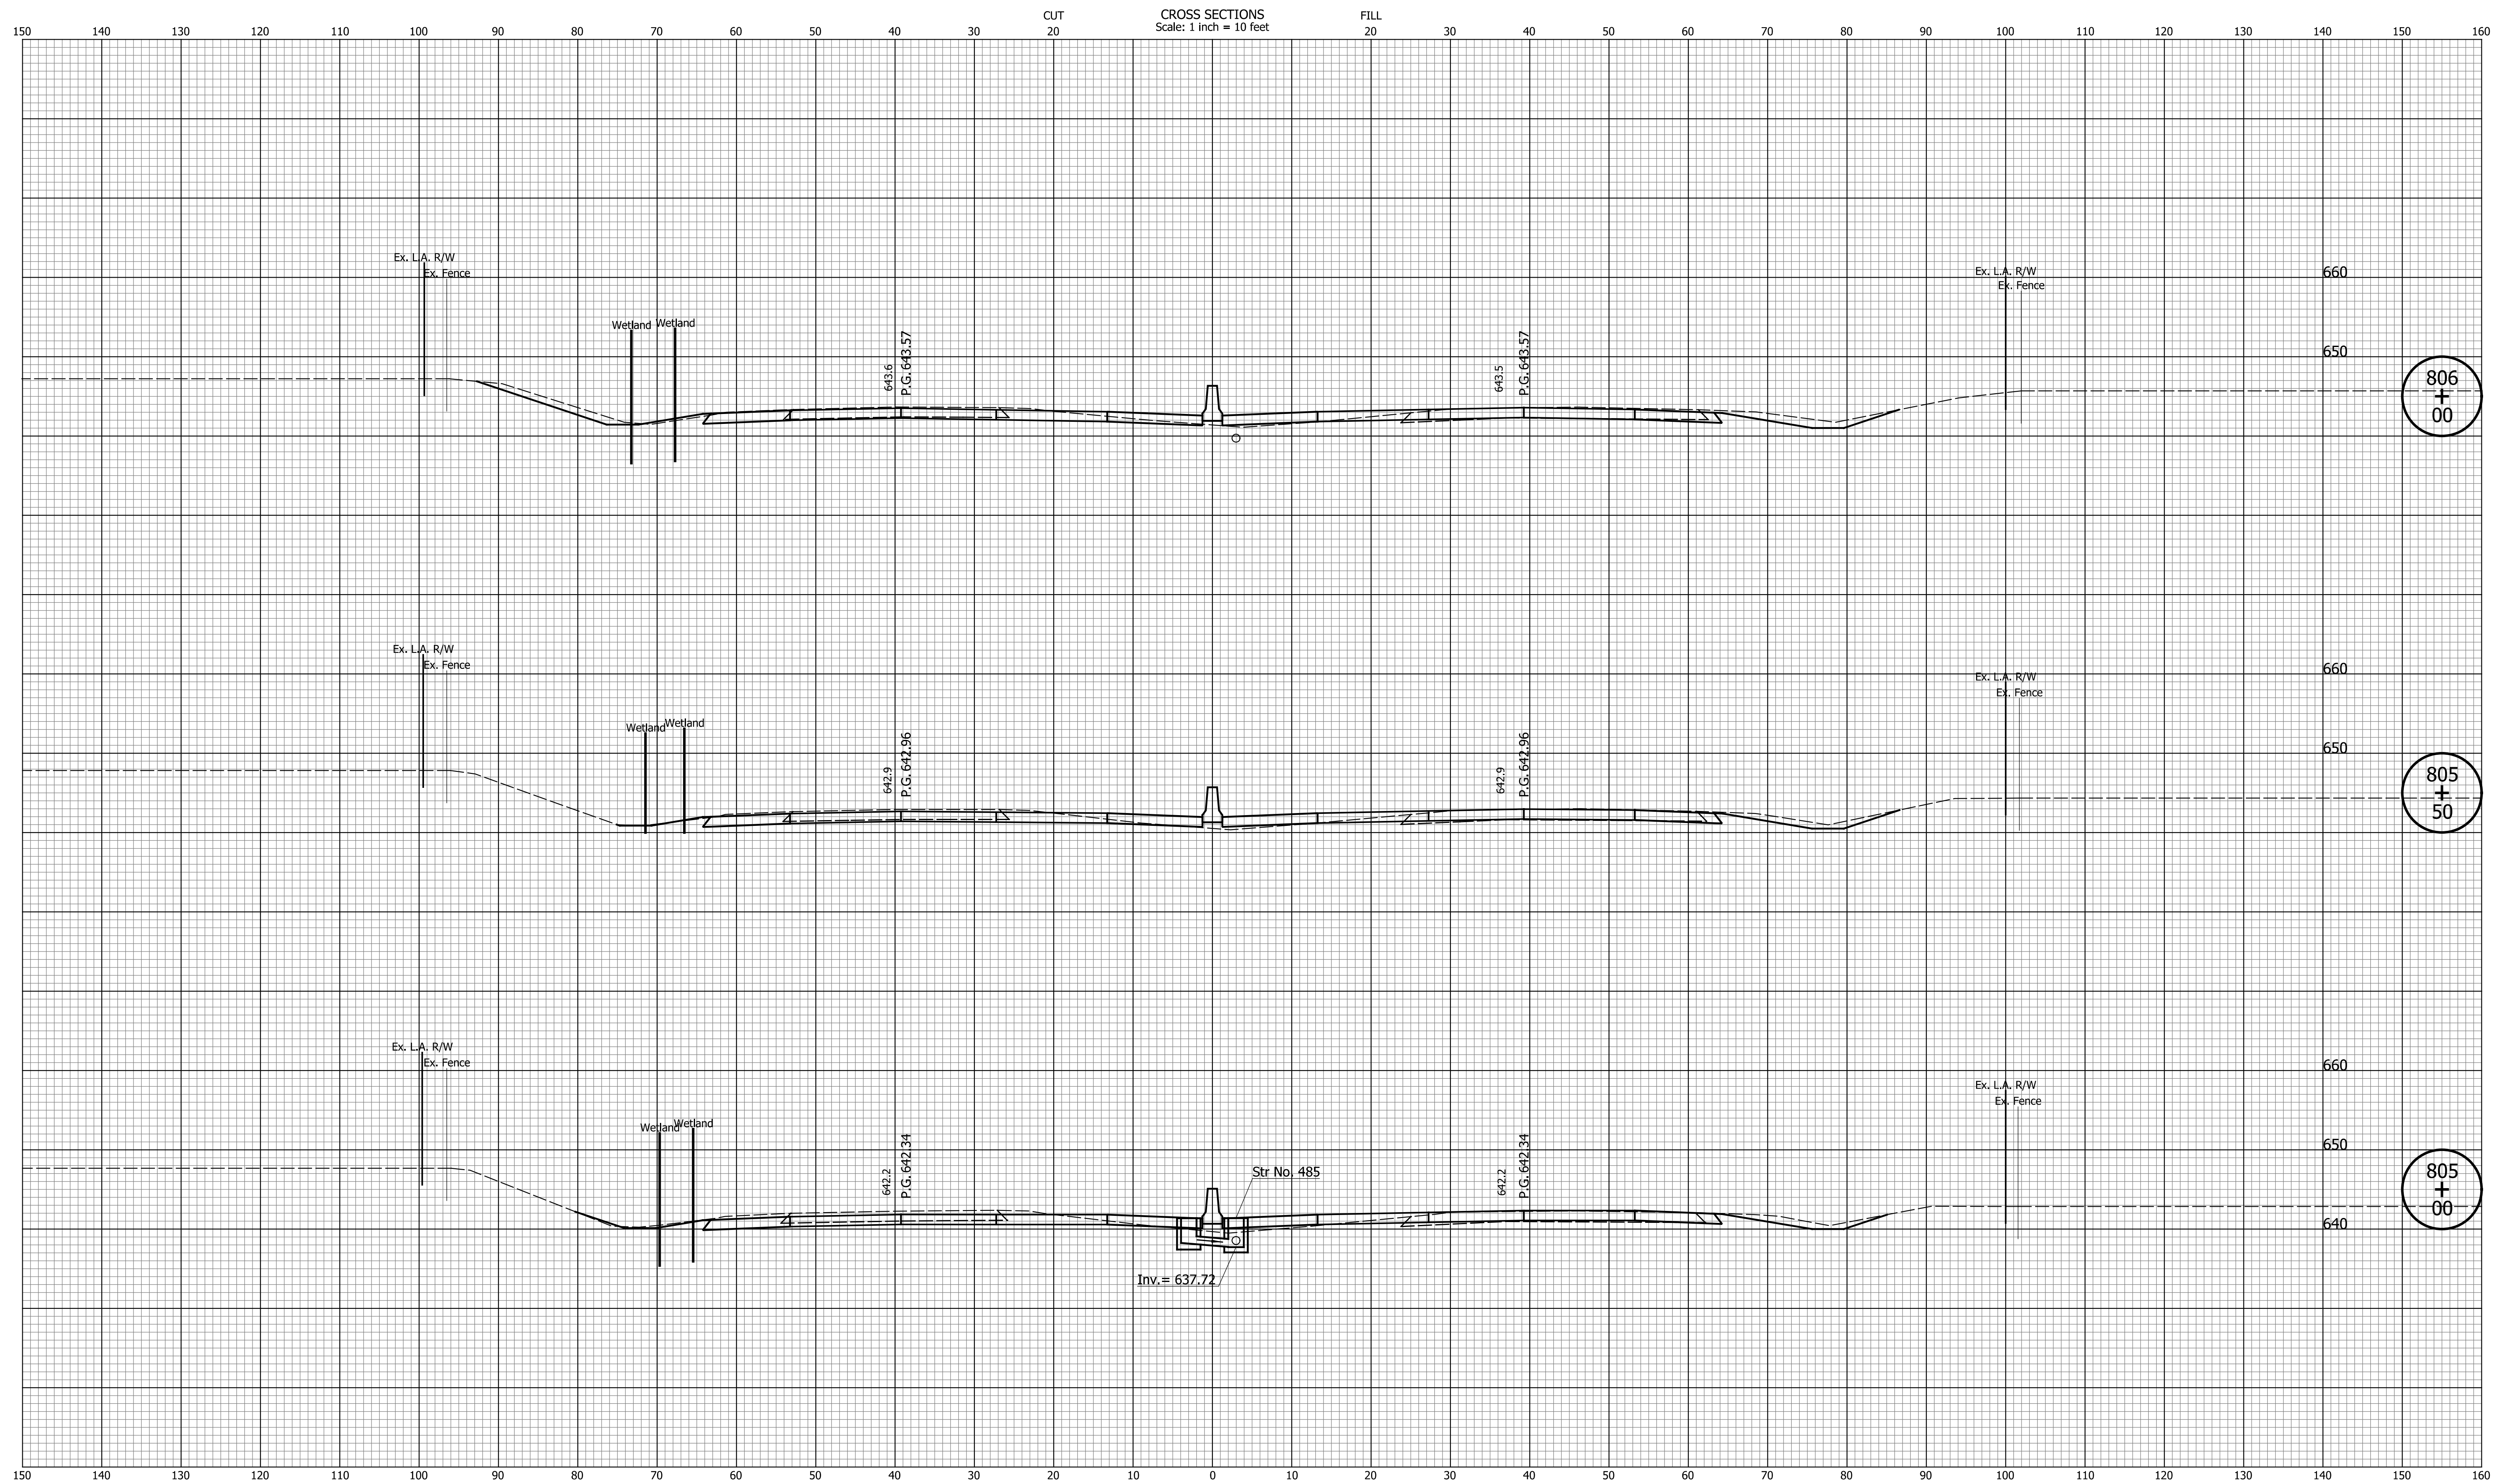

DATE	REVISION


RECOMMENDED FOR APPROVAL	DESIGN ENGINEER	MM/DD/20YY
DESIGNED: ZLM	DRAWN: BAD	DATE
CHECKED: CDH	CHECKED: PKW	

INDIANA
DEPARTMENT OF TRANSPORTATION

CROSS SECTIONS
LINE "Q"

HORIZONTAL SCALE	BRIDGE FILE
1" = 10'	N/A
VERTICAL SCALE	DESIGNATION
1" = 10'	1700135
SURVEY BOOK	SHEETS
N/A	59 of 241
CONTRACT	PROJECT
R-41529	1700135

Indiana State

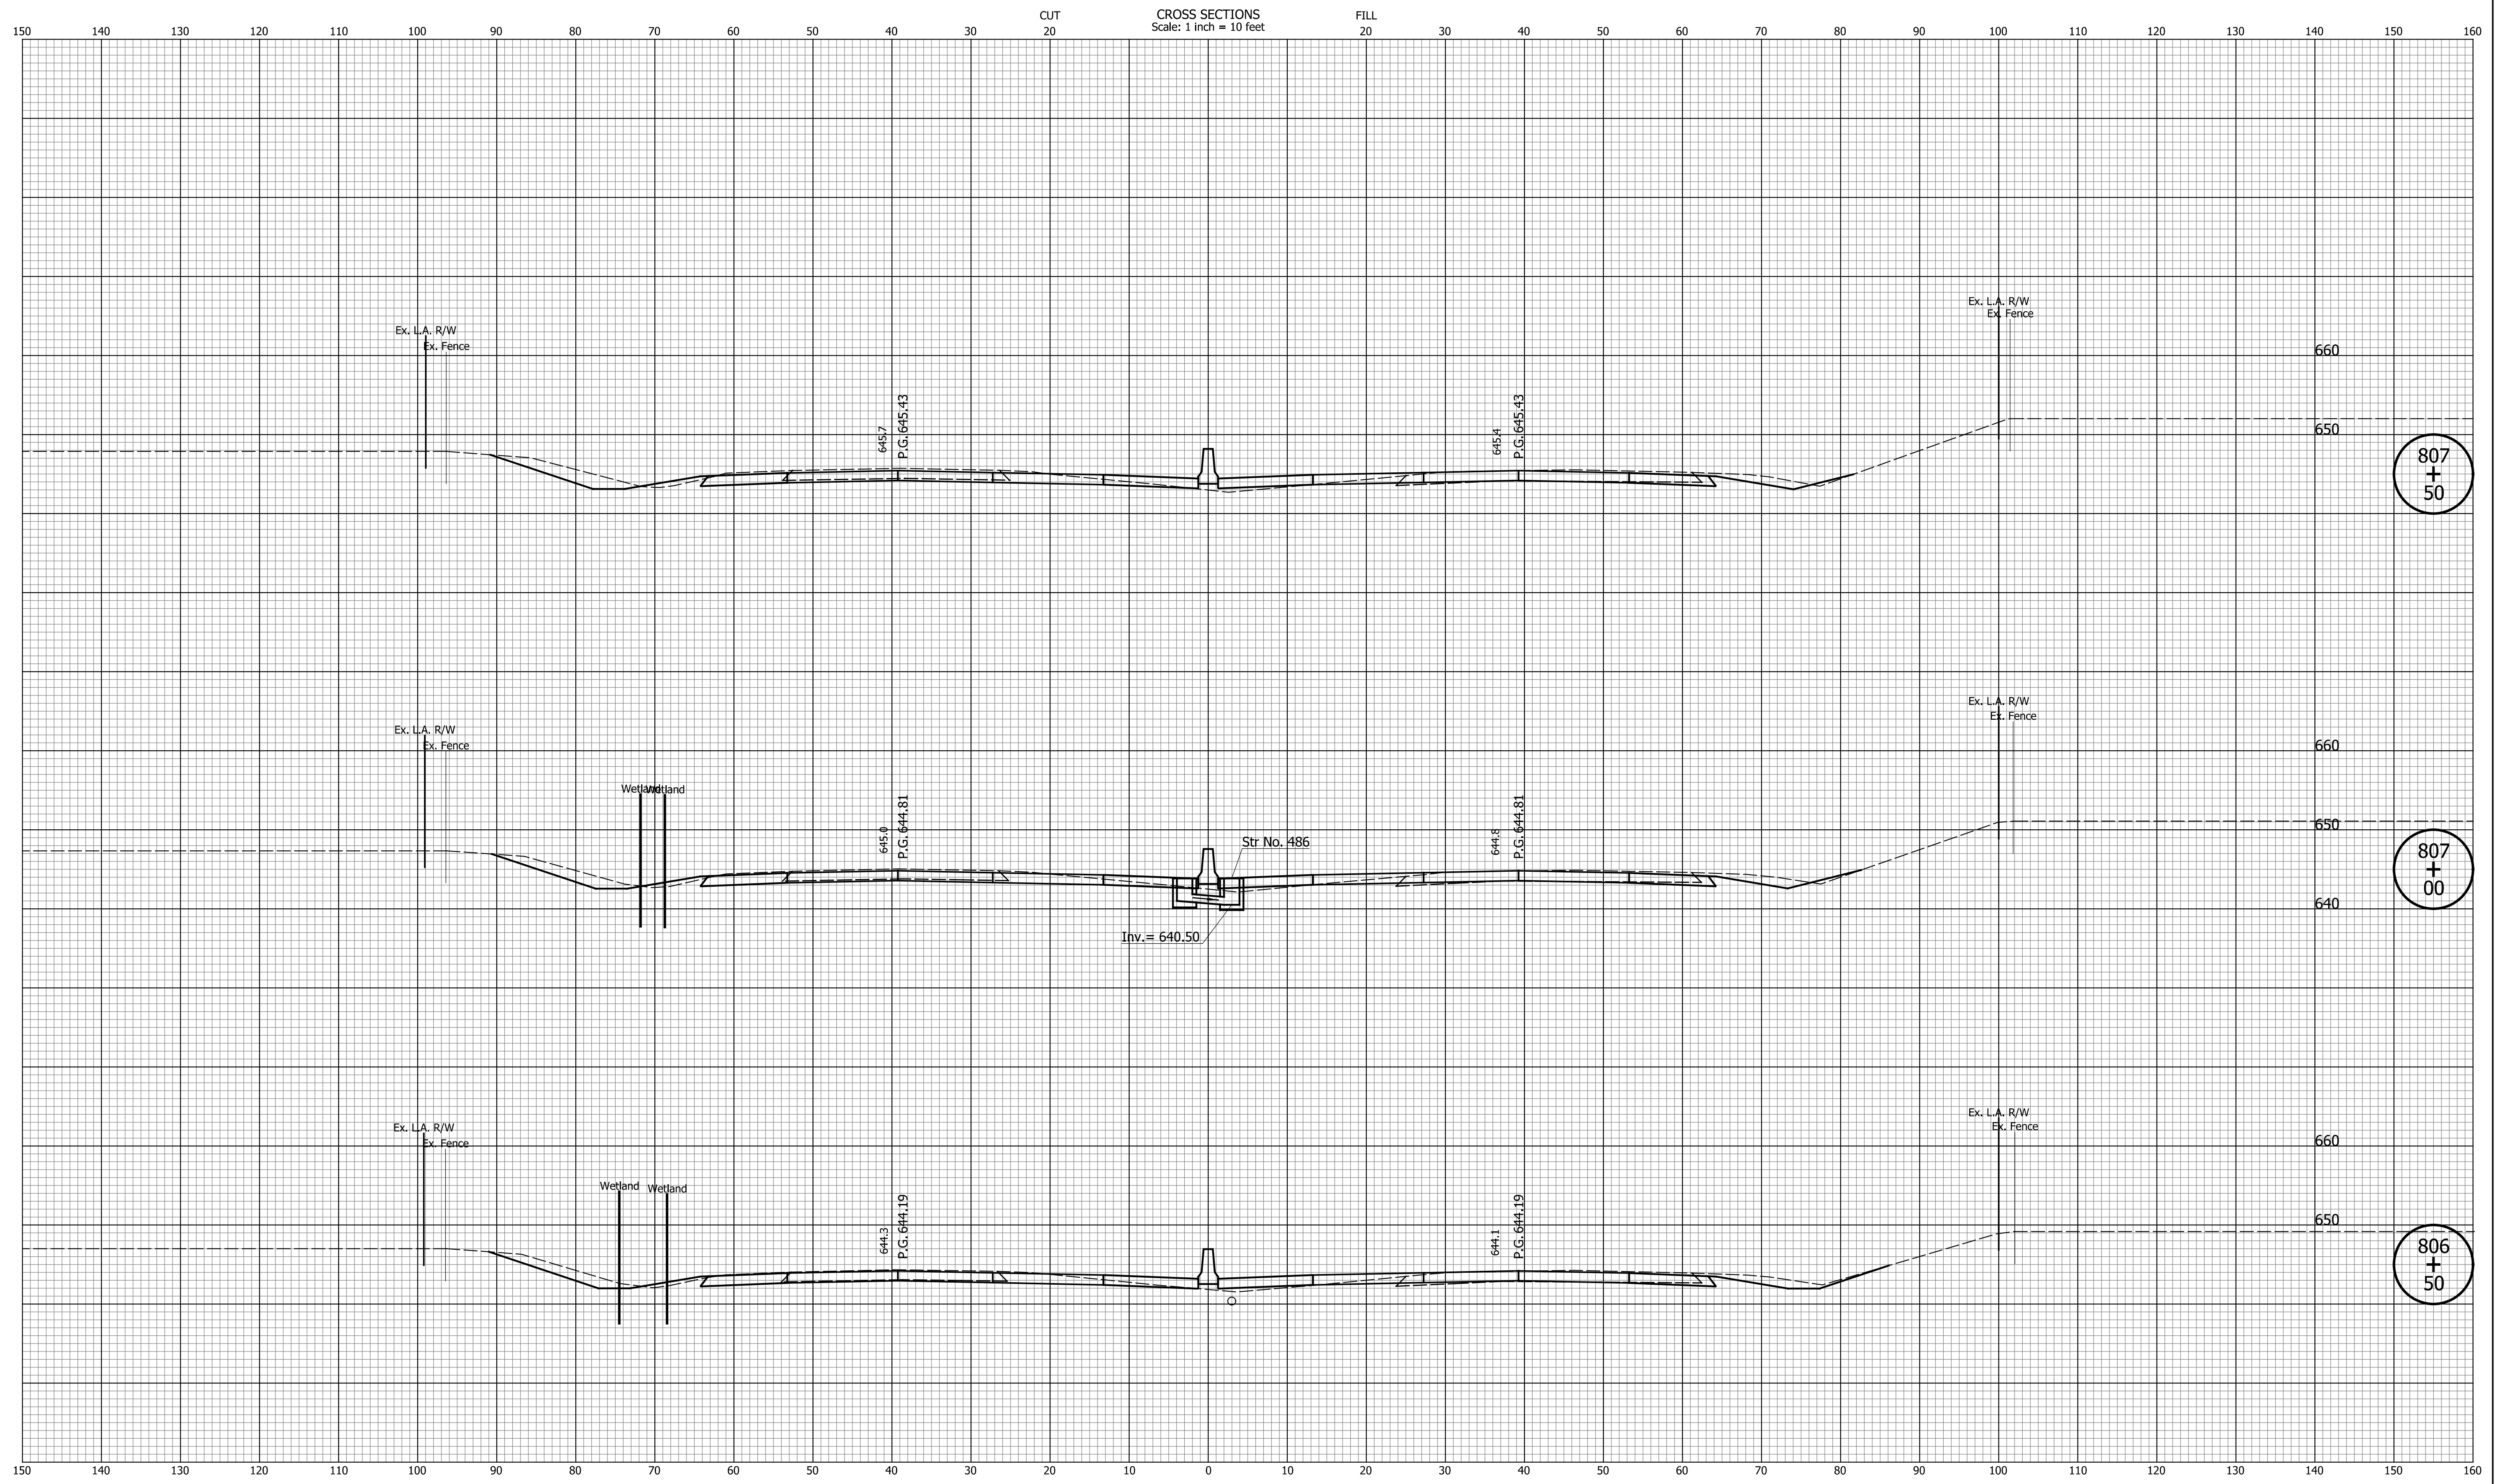

CROSS SECTIONS
Scale: 1 inch = 10 feet

CUT
20

FILL
20


DATE	REVISION

RECOMMENDED FOR APPROVAL	DESIGN ENGINEER	MM/DD/20YY
DESIGNED: ZLM	DRAWN: BAD	DATE
CHECKED: CDH	CHECKED: PKW	

INDIANA
DEPARTMENT OF TRANSPORTATION

CROSS SECTIONS
LINE "Q"

HORIZONTAL SCALE	BRIDGE FILE
1" = 10'	N/A
VERTICAL SCALE	DESIGNATION
1" = 10'	1700135
SURVEY BOOK	SHEETS
N/A	60 of 241
CONTRACT	PROJECT
R-41529	1700135

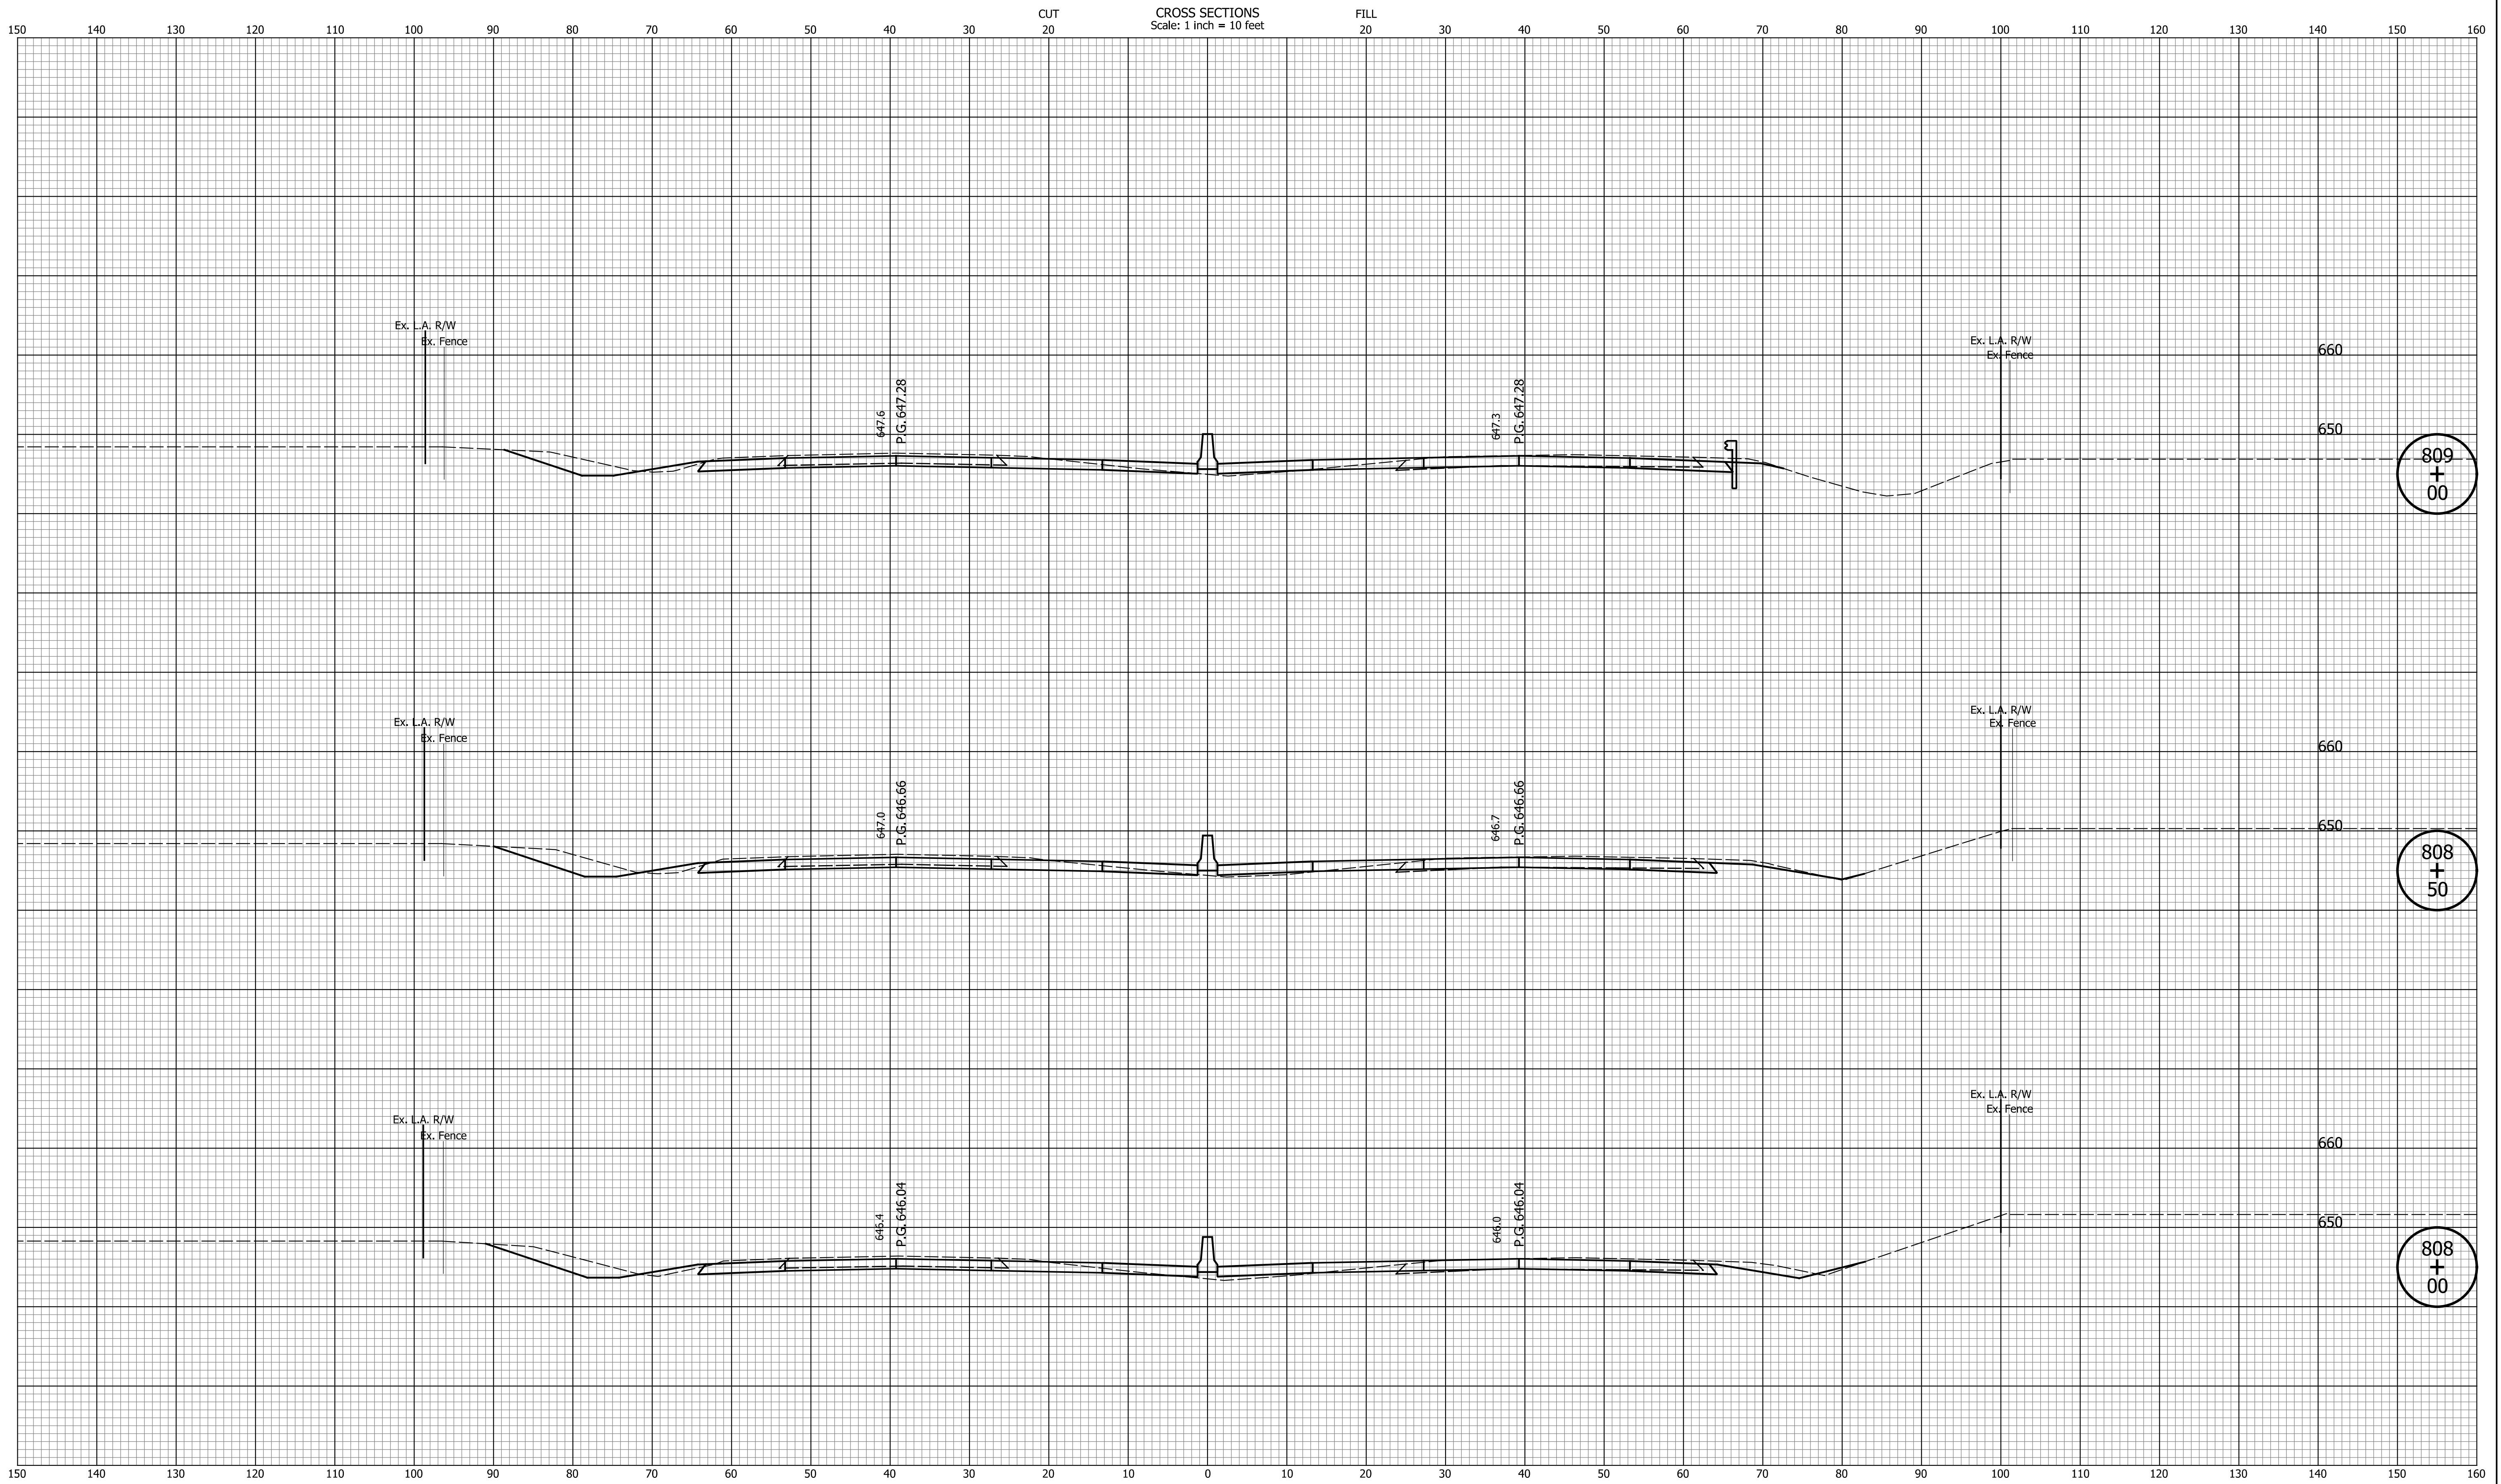

DATE	REVISION


RECOMMENDED FOR APPROVAL	DESIGN ENGINEER	MM/DD/20YY
DESIGNED: ZLM	DRAWN: BAD	
CHECKED: CDH	CHECKED: PKW	

INDIANA
DEPARTMENT OF TRANSPORTATION

**CROSS SECTIONS
LINE "Q"**

HORIZONTAL SCALE	BRIDGE FILE
1" = 10'	N/A
VERTICAL SCALE	DESIGNATION
1" = 10'	1700135
SURVEY BOOK	SHEETS
N/A	61 of 241
CONTRACT	PROJECT
R-41529	1700135

I:\a\c\p\c\p\indiana_state.tbl

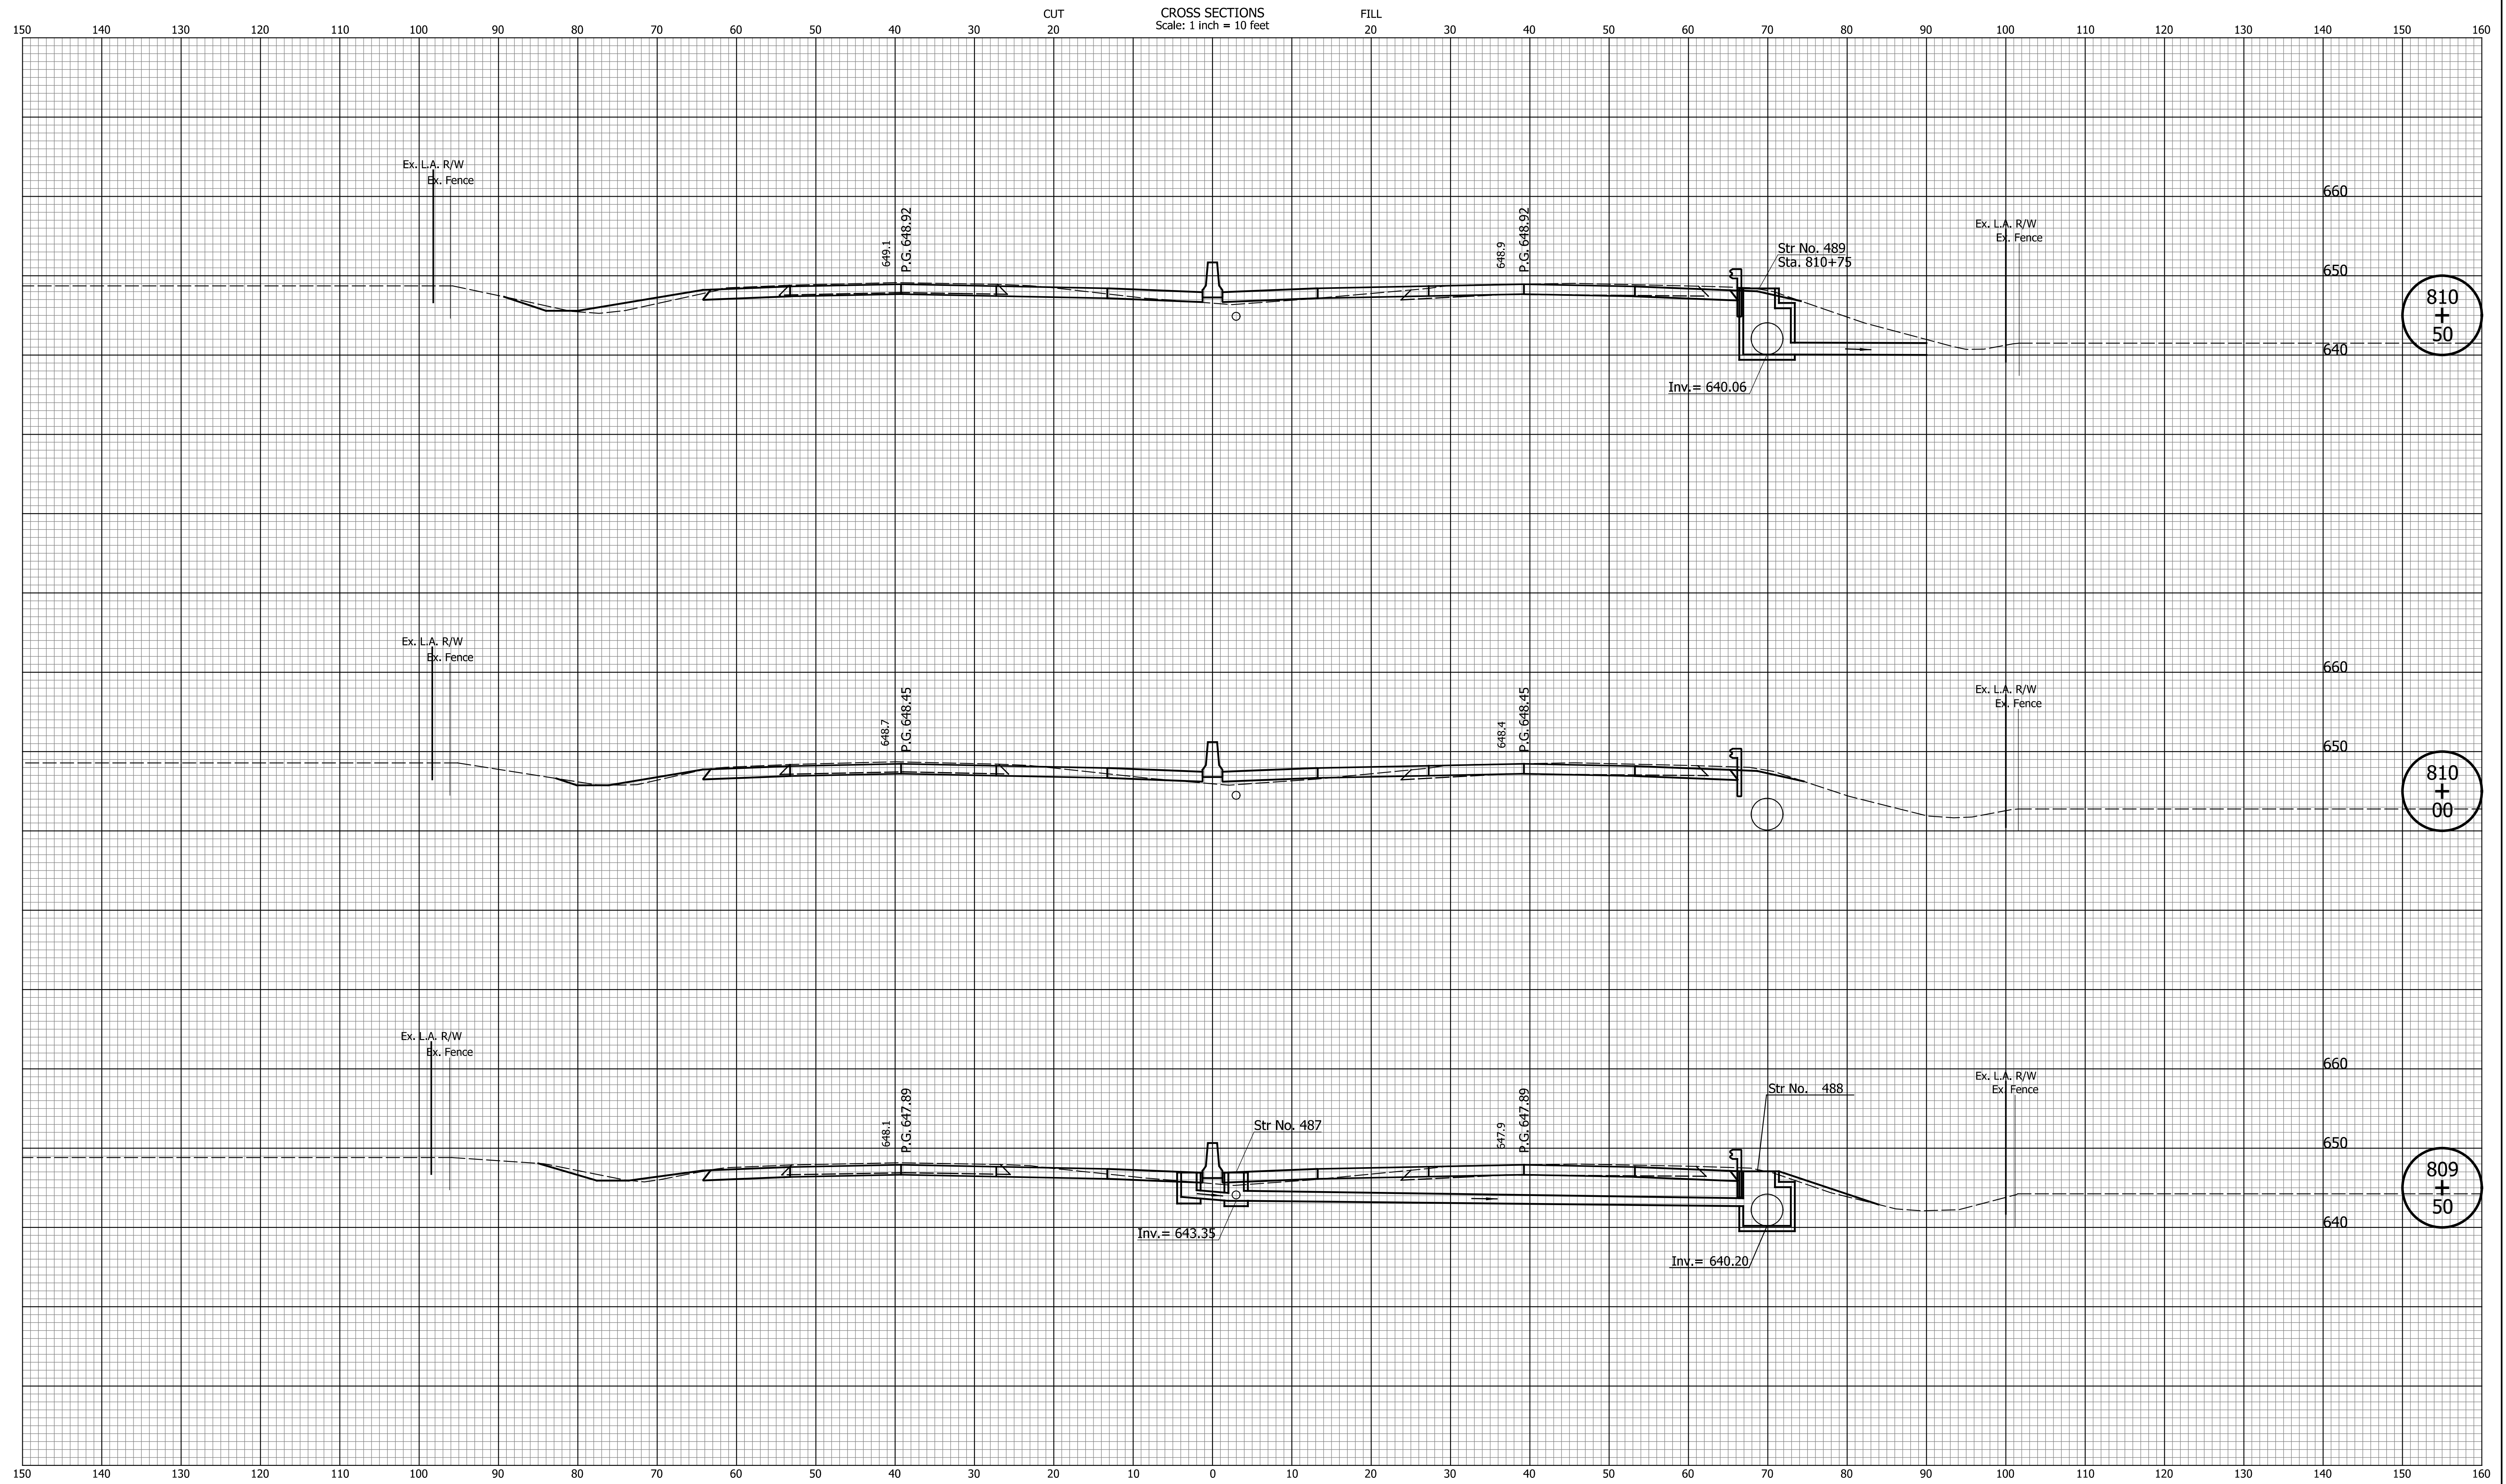


DATE	REVISION

RECOMMENDED FOR APPROVAL	DESIGN ENGINEER	MM/DD/20YY
DESIGNED: ZLM	DRAWN: BAD	
CHECKED: CDH	CHECKED: PKW	

INDIANA
DEPARTMENT OF TRANSPORTATION

CROSS SECTIONS
LINE "Q"

HORIZONTAL SCALE	BRIDGE FILE
1" = 10'	N/A
VERTICAL SCALE	DESIGNATION
1" = 10'	1700135
SURVEY BOOK	SHEETS
N/A	62 of 241
CONTRACT	PROJECT
R-41529	1700135

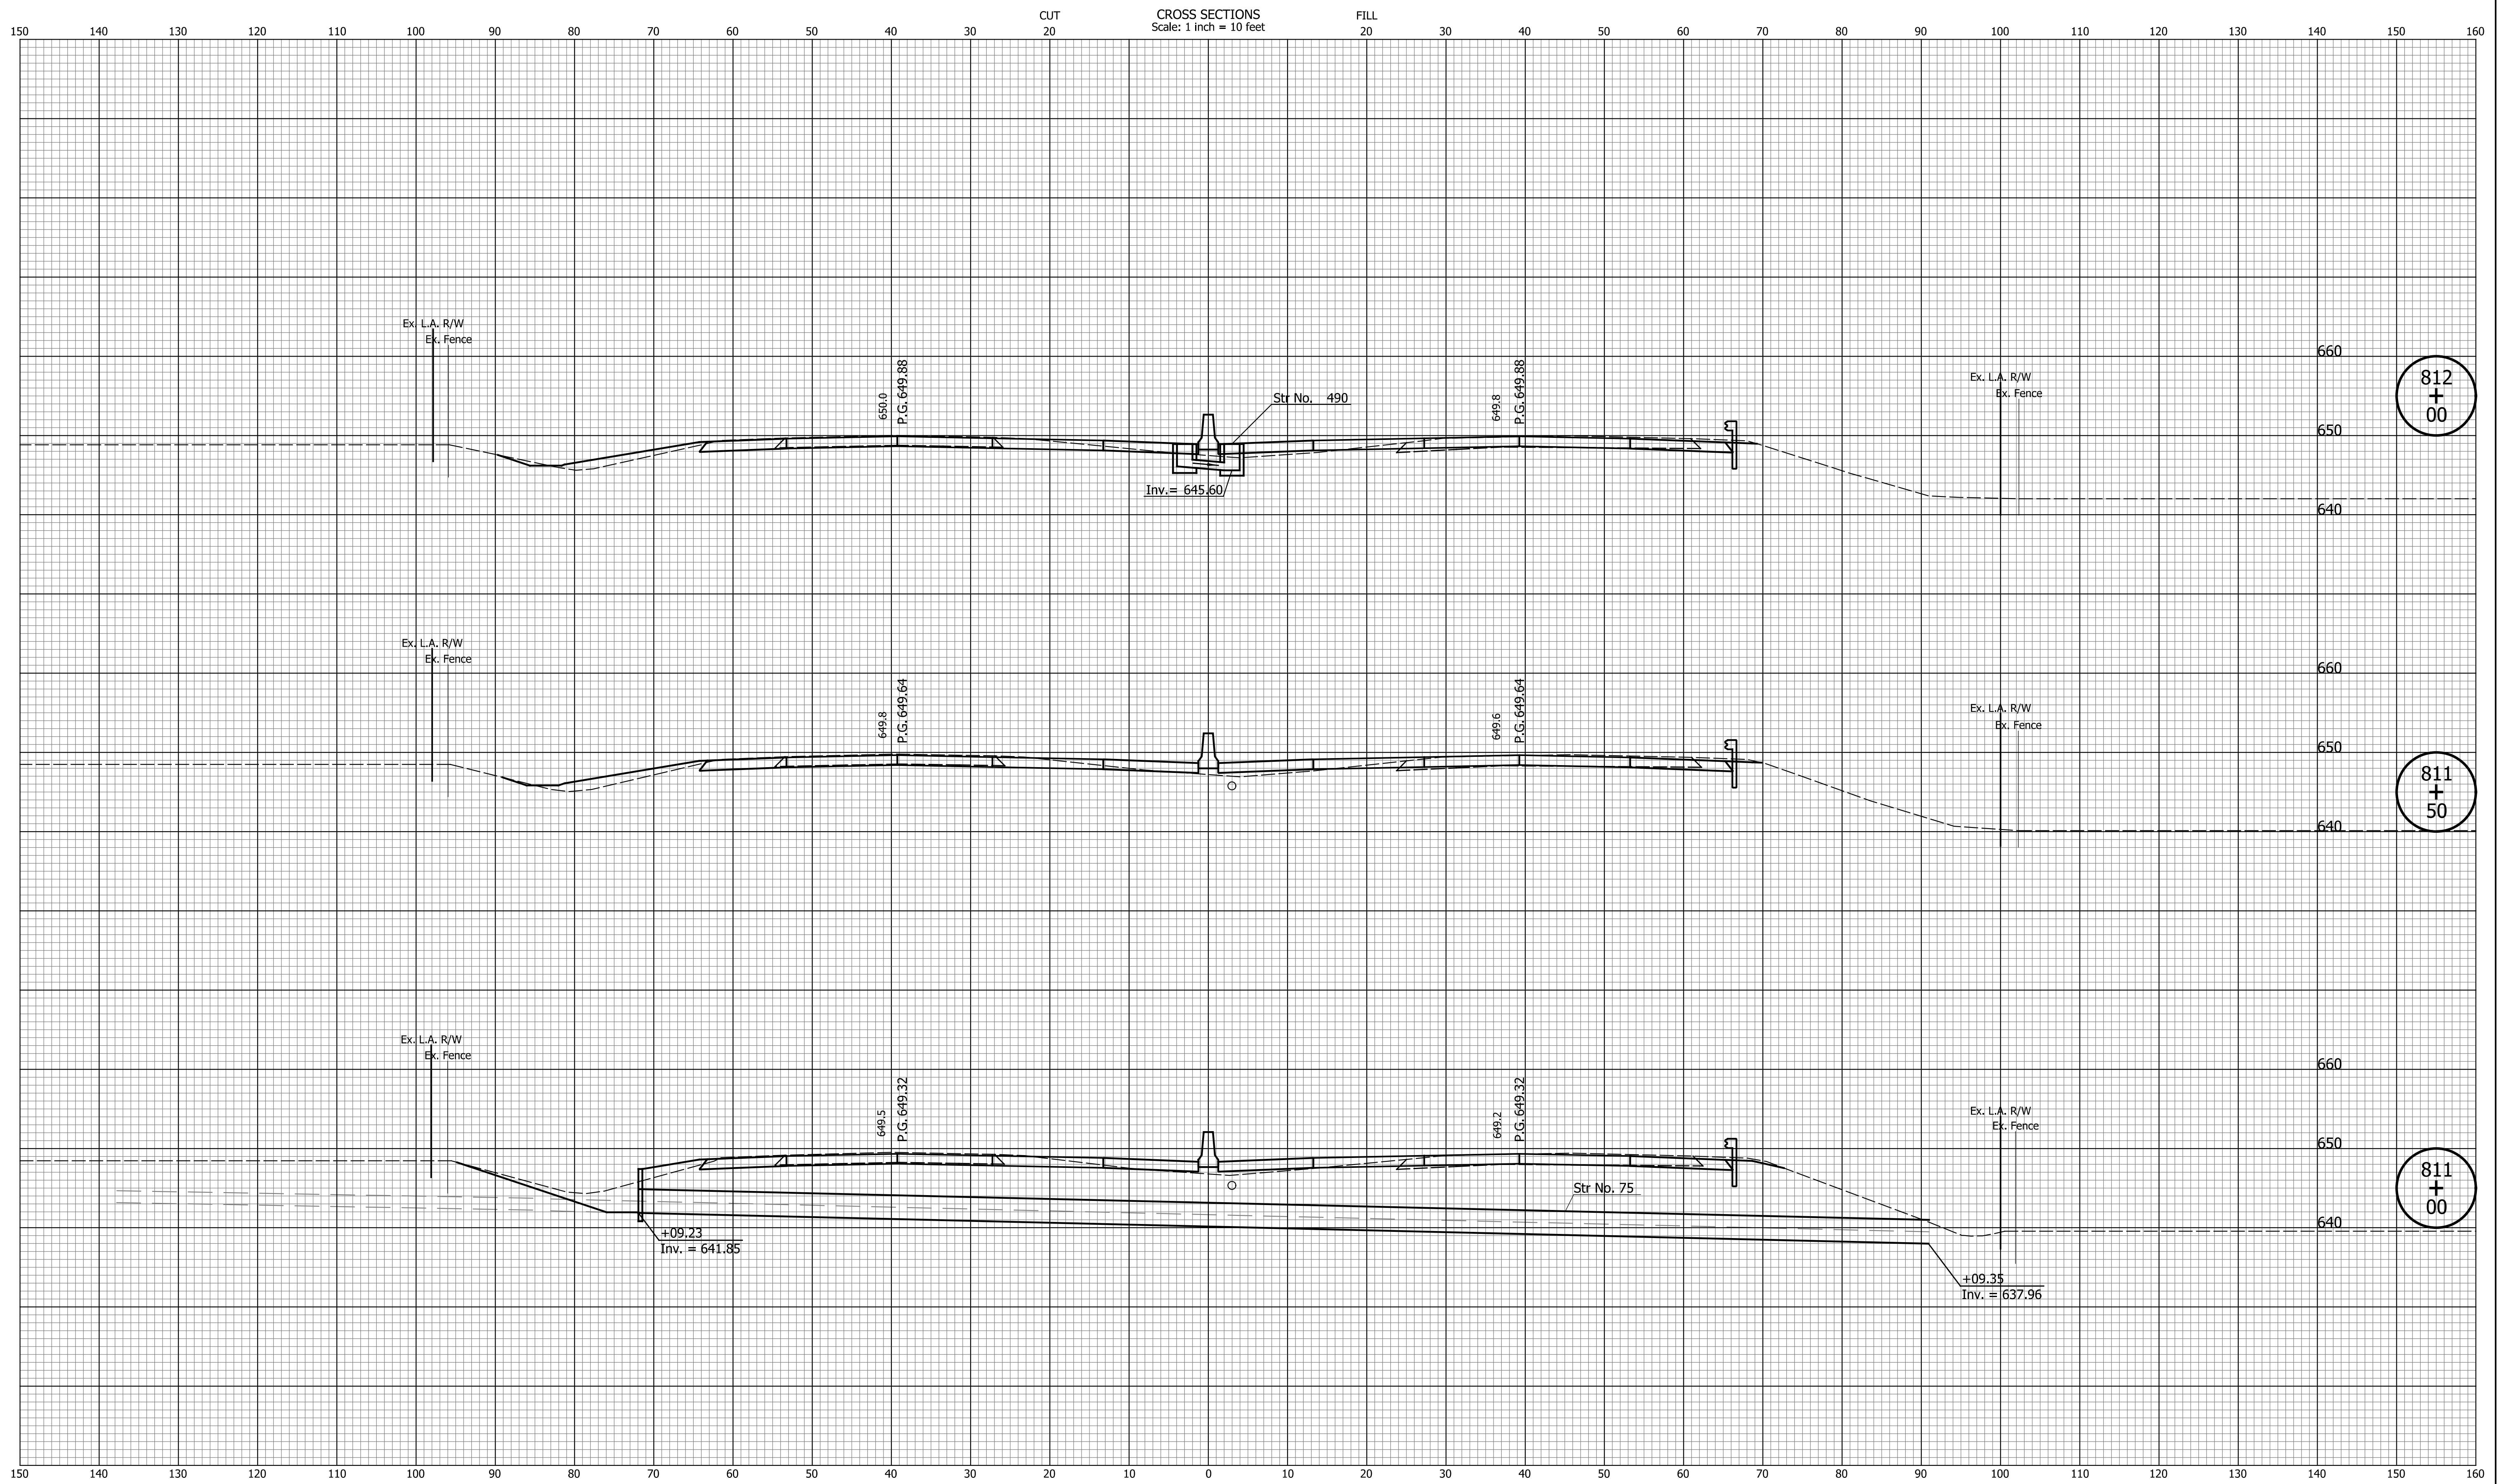

812
+
00

811
+
50

811
+
00


DATE	REVISION

RECOMMENDED FOR APPROVAL	DESIGN ENGINEER	MM/DD/20YY	DATE
DESIGNED: ZLM	DRAWN: BAD		
CHECKED: CDH	CHECKED: PKW		

INDIANA
DEPARTMENT OF TRANSPORTATION

CROSS SECTIONS
LINE "Q"

HORIZONTAL SCALE 1" = 10'	BRIDGE FILE N/A
VERTICAL SCALE 1" = 10'	DESIGNATION 1700135
SURVEY BOOK N/A	SHEETS 63 of 241
CONTRACT R-41529	PROJECT 1700135

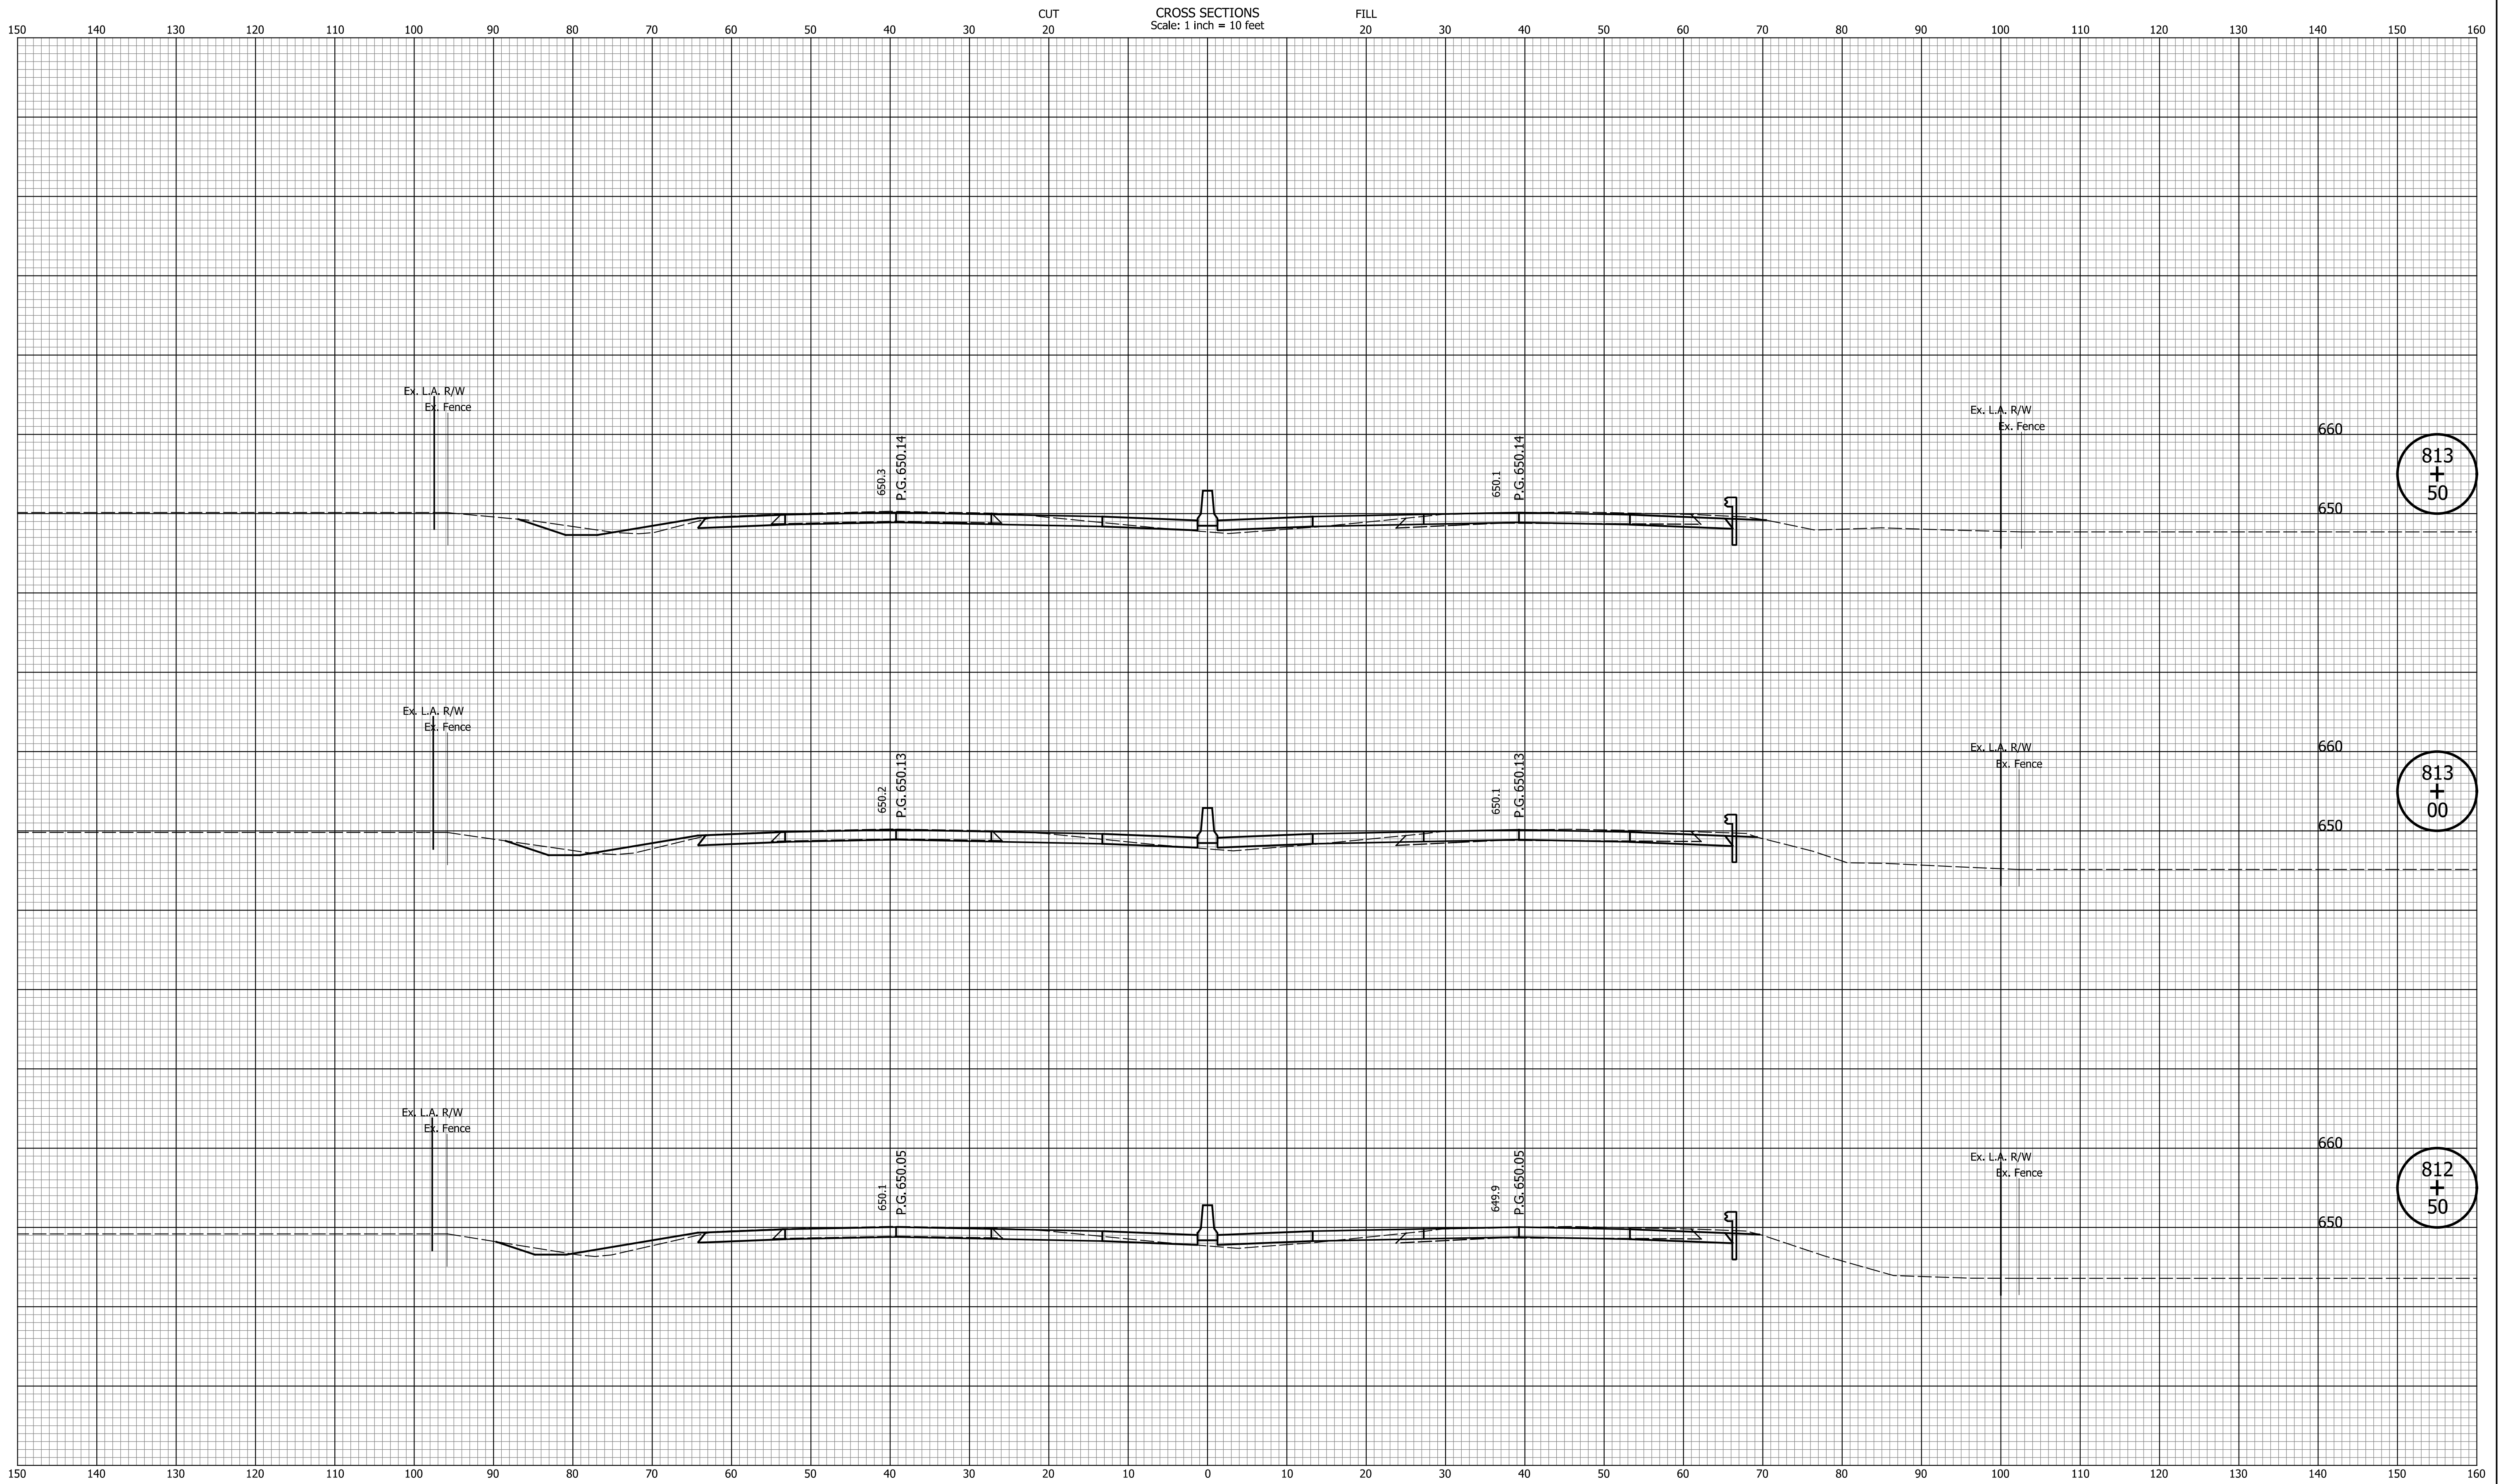


DATE	REVISION

RECOMMENDED FOR APPROVAL	DESIGN ENGINEER	MM/DD/20YY
DESIGNED: ZLM	DRAWN: BAD	DATE
CHECKED: CDH	CHECKED: PKW	

INDIANA
DEPARTMENT OF TRANSPORTATION

CROSS SECTIONS
LINE "Q"

HORIZONTAL SCALE	BRIDGE FILE
1" = 10'	N/A
VERTICAL SCALE	DESIGNATION
1" = 10'	1700135
SURVEY BOOK	SHEETS
N/A	64 of 241
CONTRACT	PROJECT
R-41529	1700135

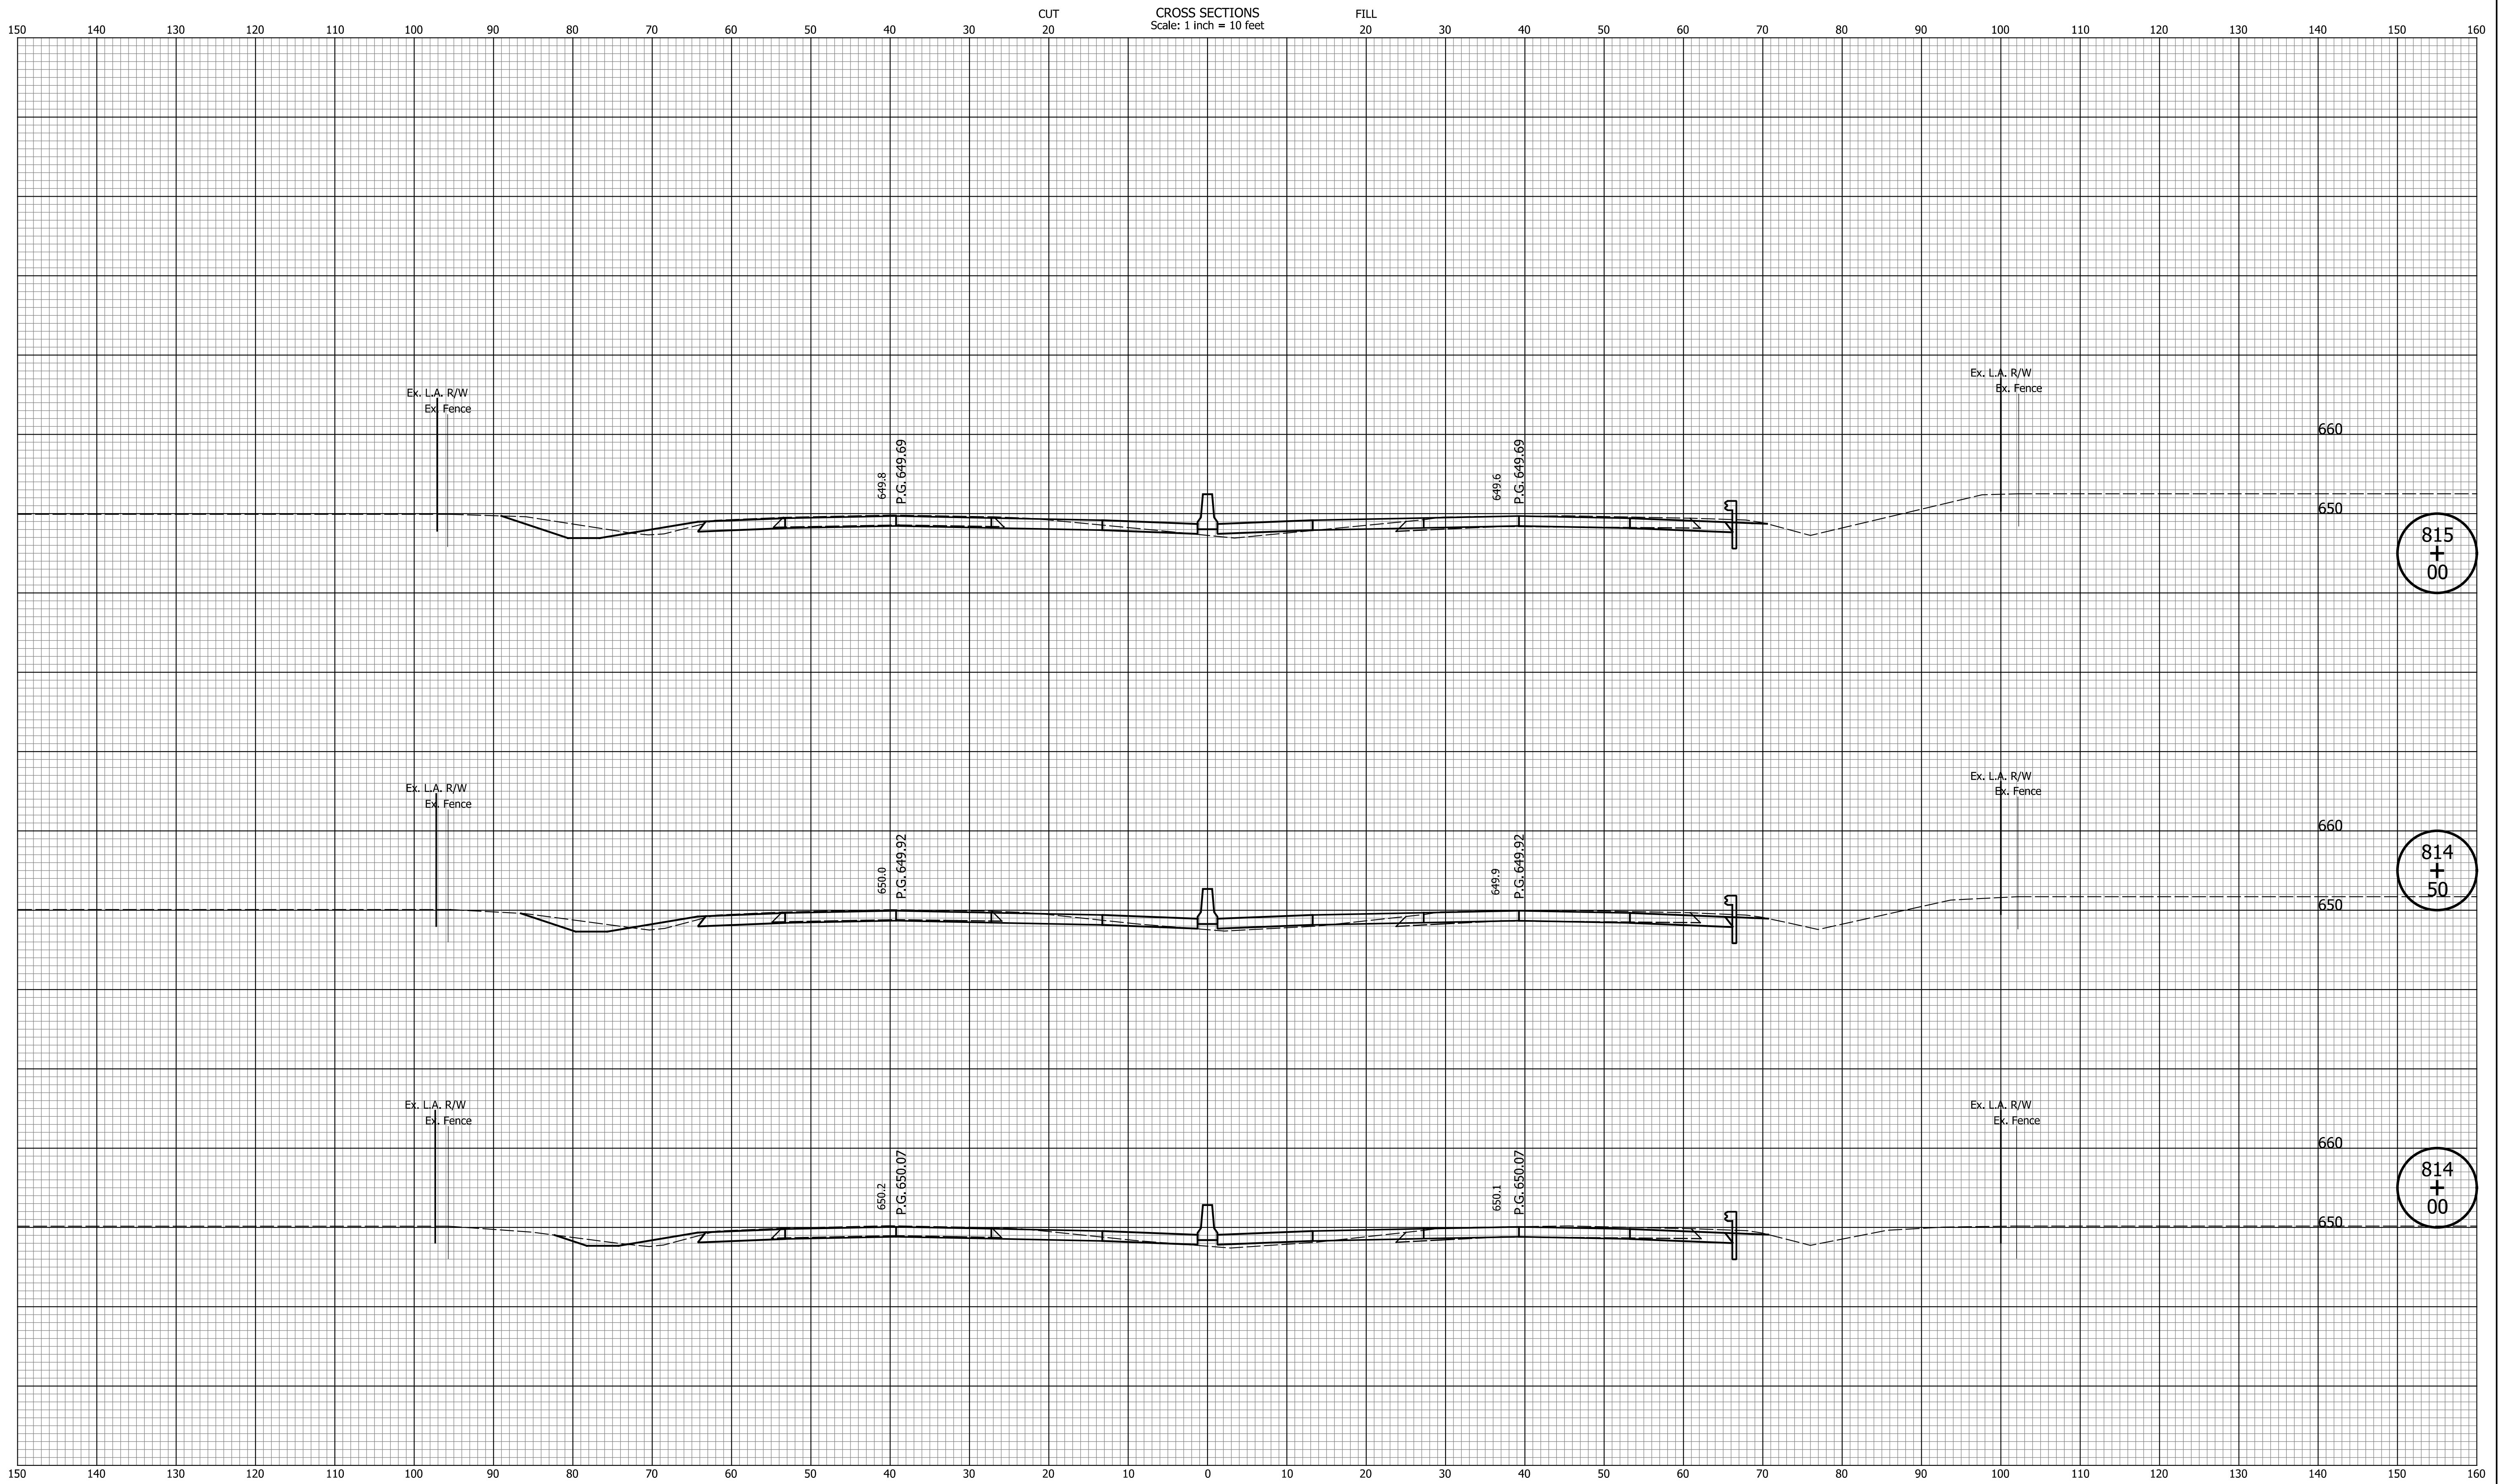


DATE	REVISION

RECOMMENDED FOR APPROVAL	DESIGN ENGINEER	MM/DD/20YY
DESIGNED: ZLM	DRAWN: BAD	DATE
CHECKED: CDH	CHECKED: PKW	

INDIANA
DEPARTMENT OF TRANSPORTATION

CROSS SECTIONS
LINE "Q"

HORIZONTAL SCALE	BRIDGE FILE
1" = 10'	N/A
VERTICAL SCALE	DESIGNATION
1" = 10'	1700135
SURVEY BOOK	SHEETS
N/A	65 of 241
CONTRACT	PROJECT
R-41529	1700135

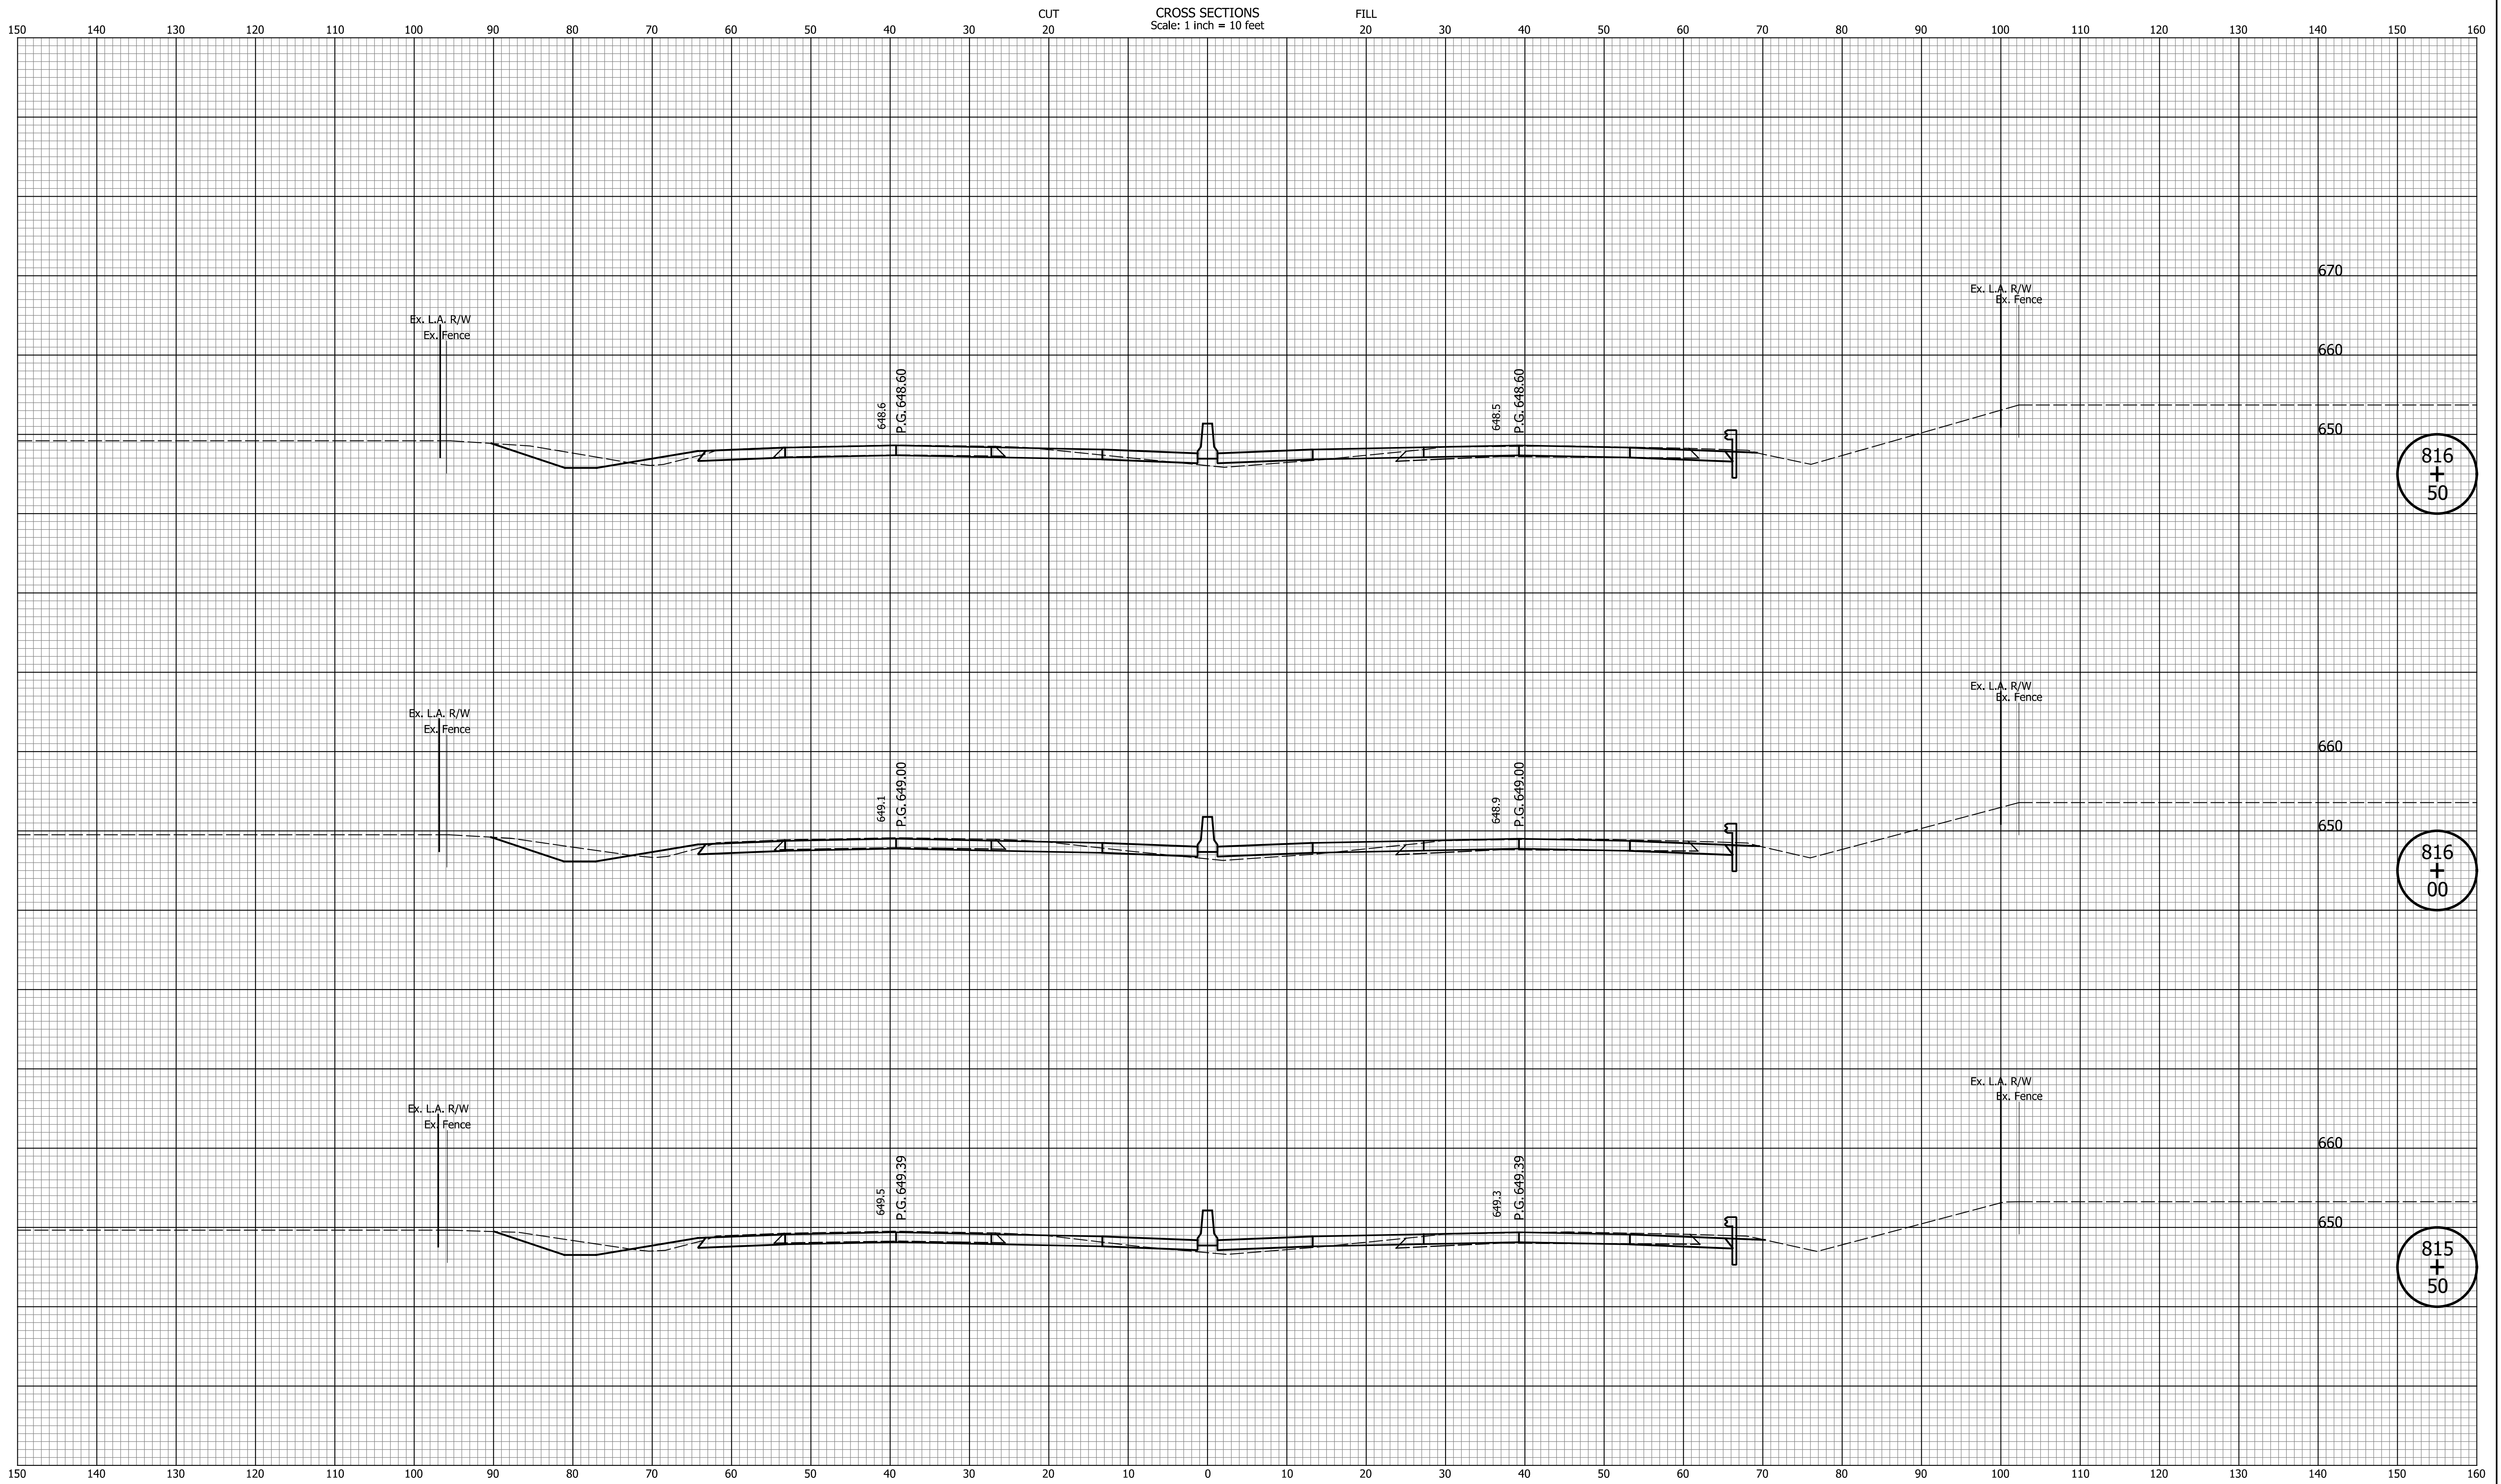


DATE	REVISION

RECOMMENDED FOR APPROVAL	DESIGN ENGINEER	MM/DD/20YY	DATE
DESIGNED: ZLM	DRAWN: BAD		
CHECKED: CDH	CHECKED: PKW		

INDIANA
DEPARTMENT OF TRANSPORTATION

CROSS SECTIONS
LINE "Q"

HORIZONTAL SCALE	BRIDGE FILE
1" = 10'	N/A
VERTICAL SCALE	DESIGNATION
1" = 10'	1700135
SURVEY BOOK	SHEETS
N/A	66 of 241
CONTRACT	PROJECT
R-41529	1700135

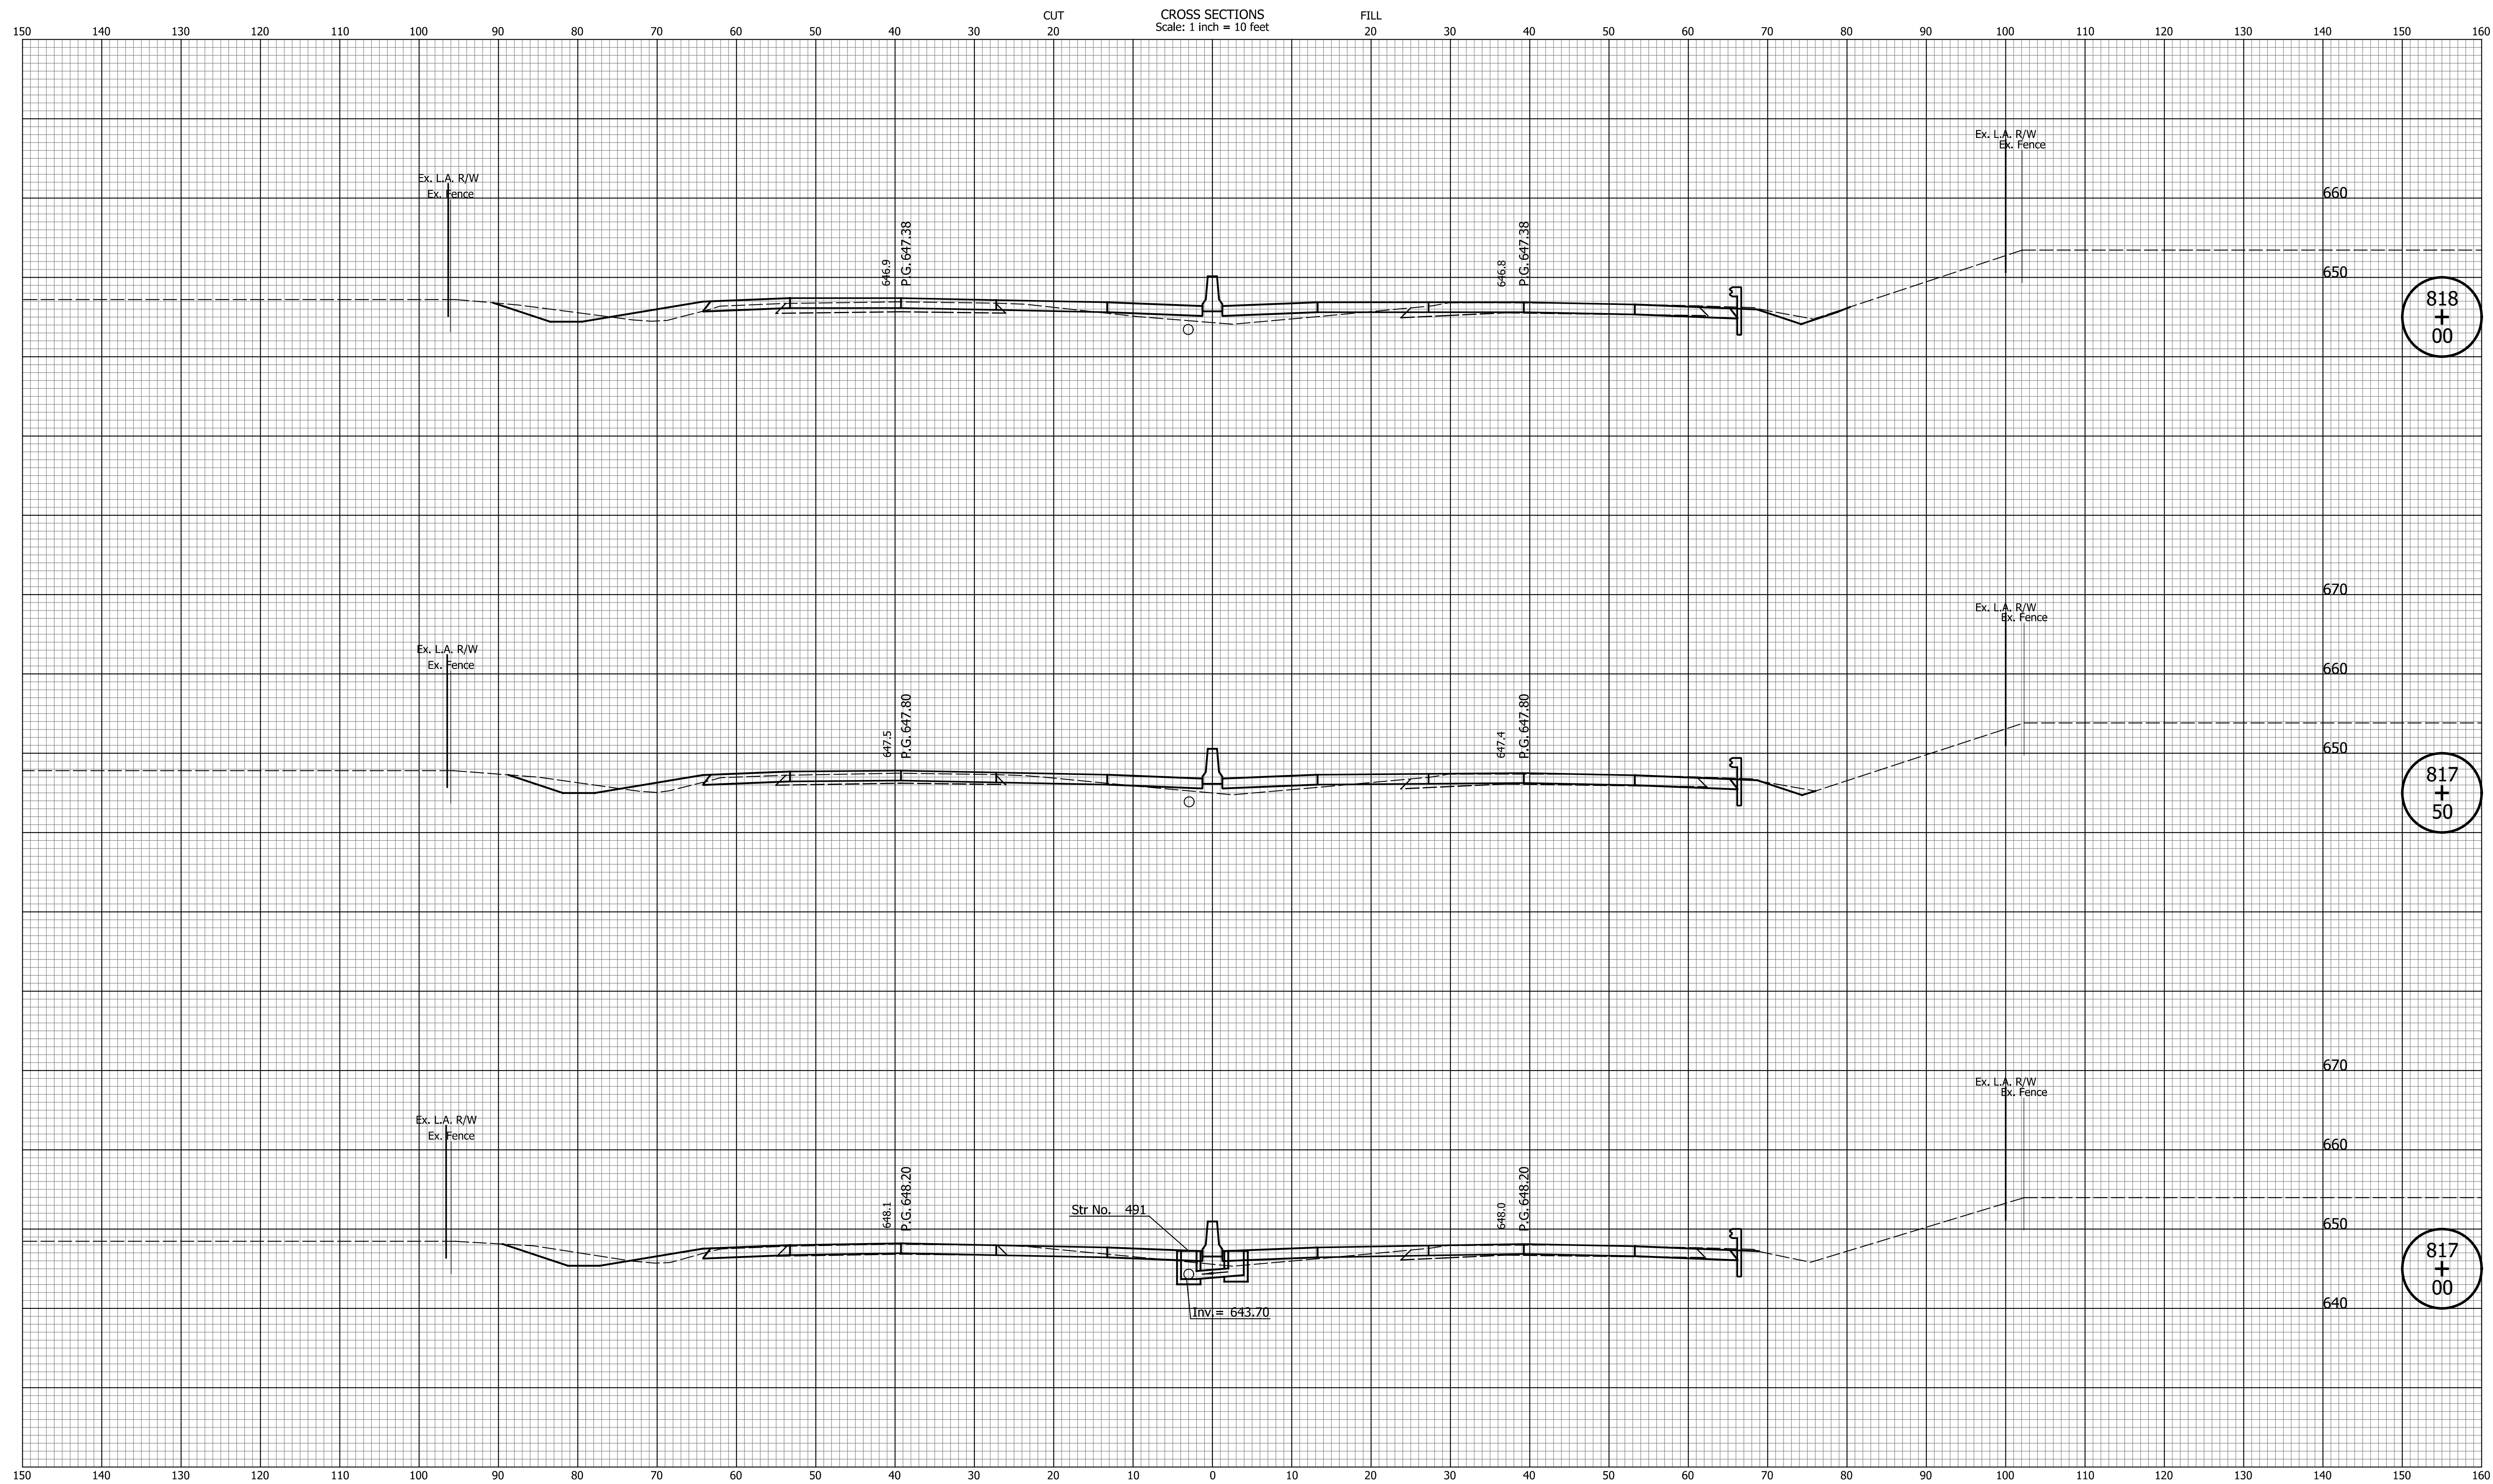


DATE	REVISION

RECOMMENDED FOR APPROVAL	DESIGN ENGINEER	MM/DD/20YY
DESIGNED: ZLM	DRAWN: BAD	DATE
CHECKED: CDH	CHECKED: PKW	

INDIANA
DEPARTMENT OF TRANSPORTATION

CROSS SECTIONS
LINE "Q"

HORIZONTAL SCALE	BRIDGE FILE
1" = 10'	N/A
VERTICAL SCALE	DESIGNATION
1" = 10'	1700135
SURVEY BOOK	SHEETS
N/A	67 of 241
CONTRACT	PROJECT
R-41529	1700135

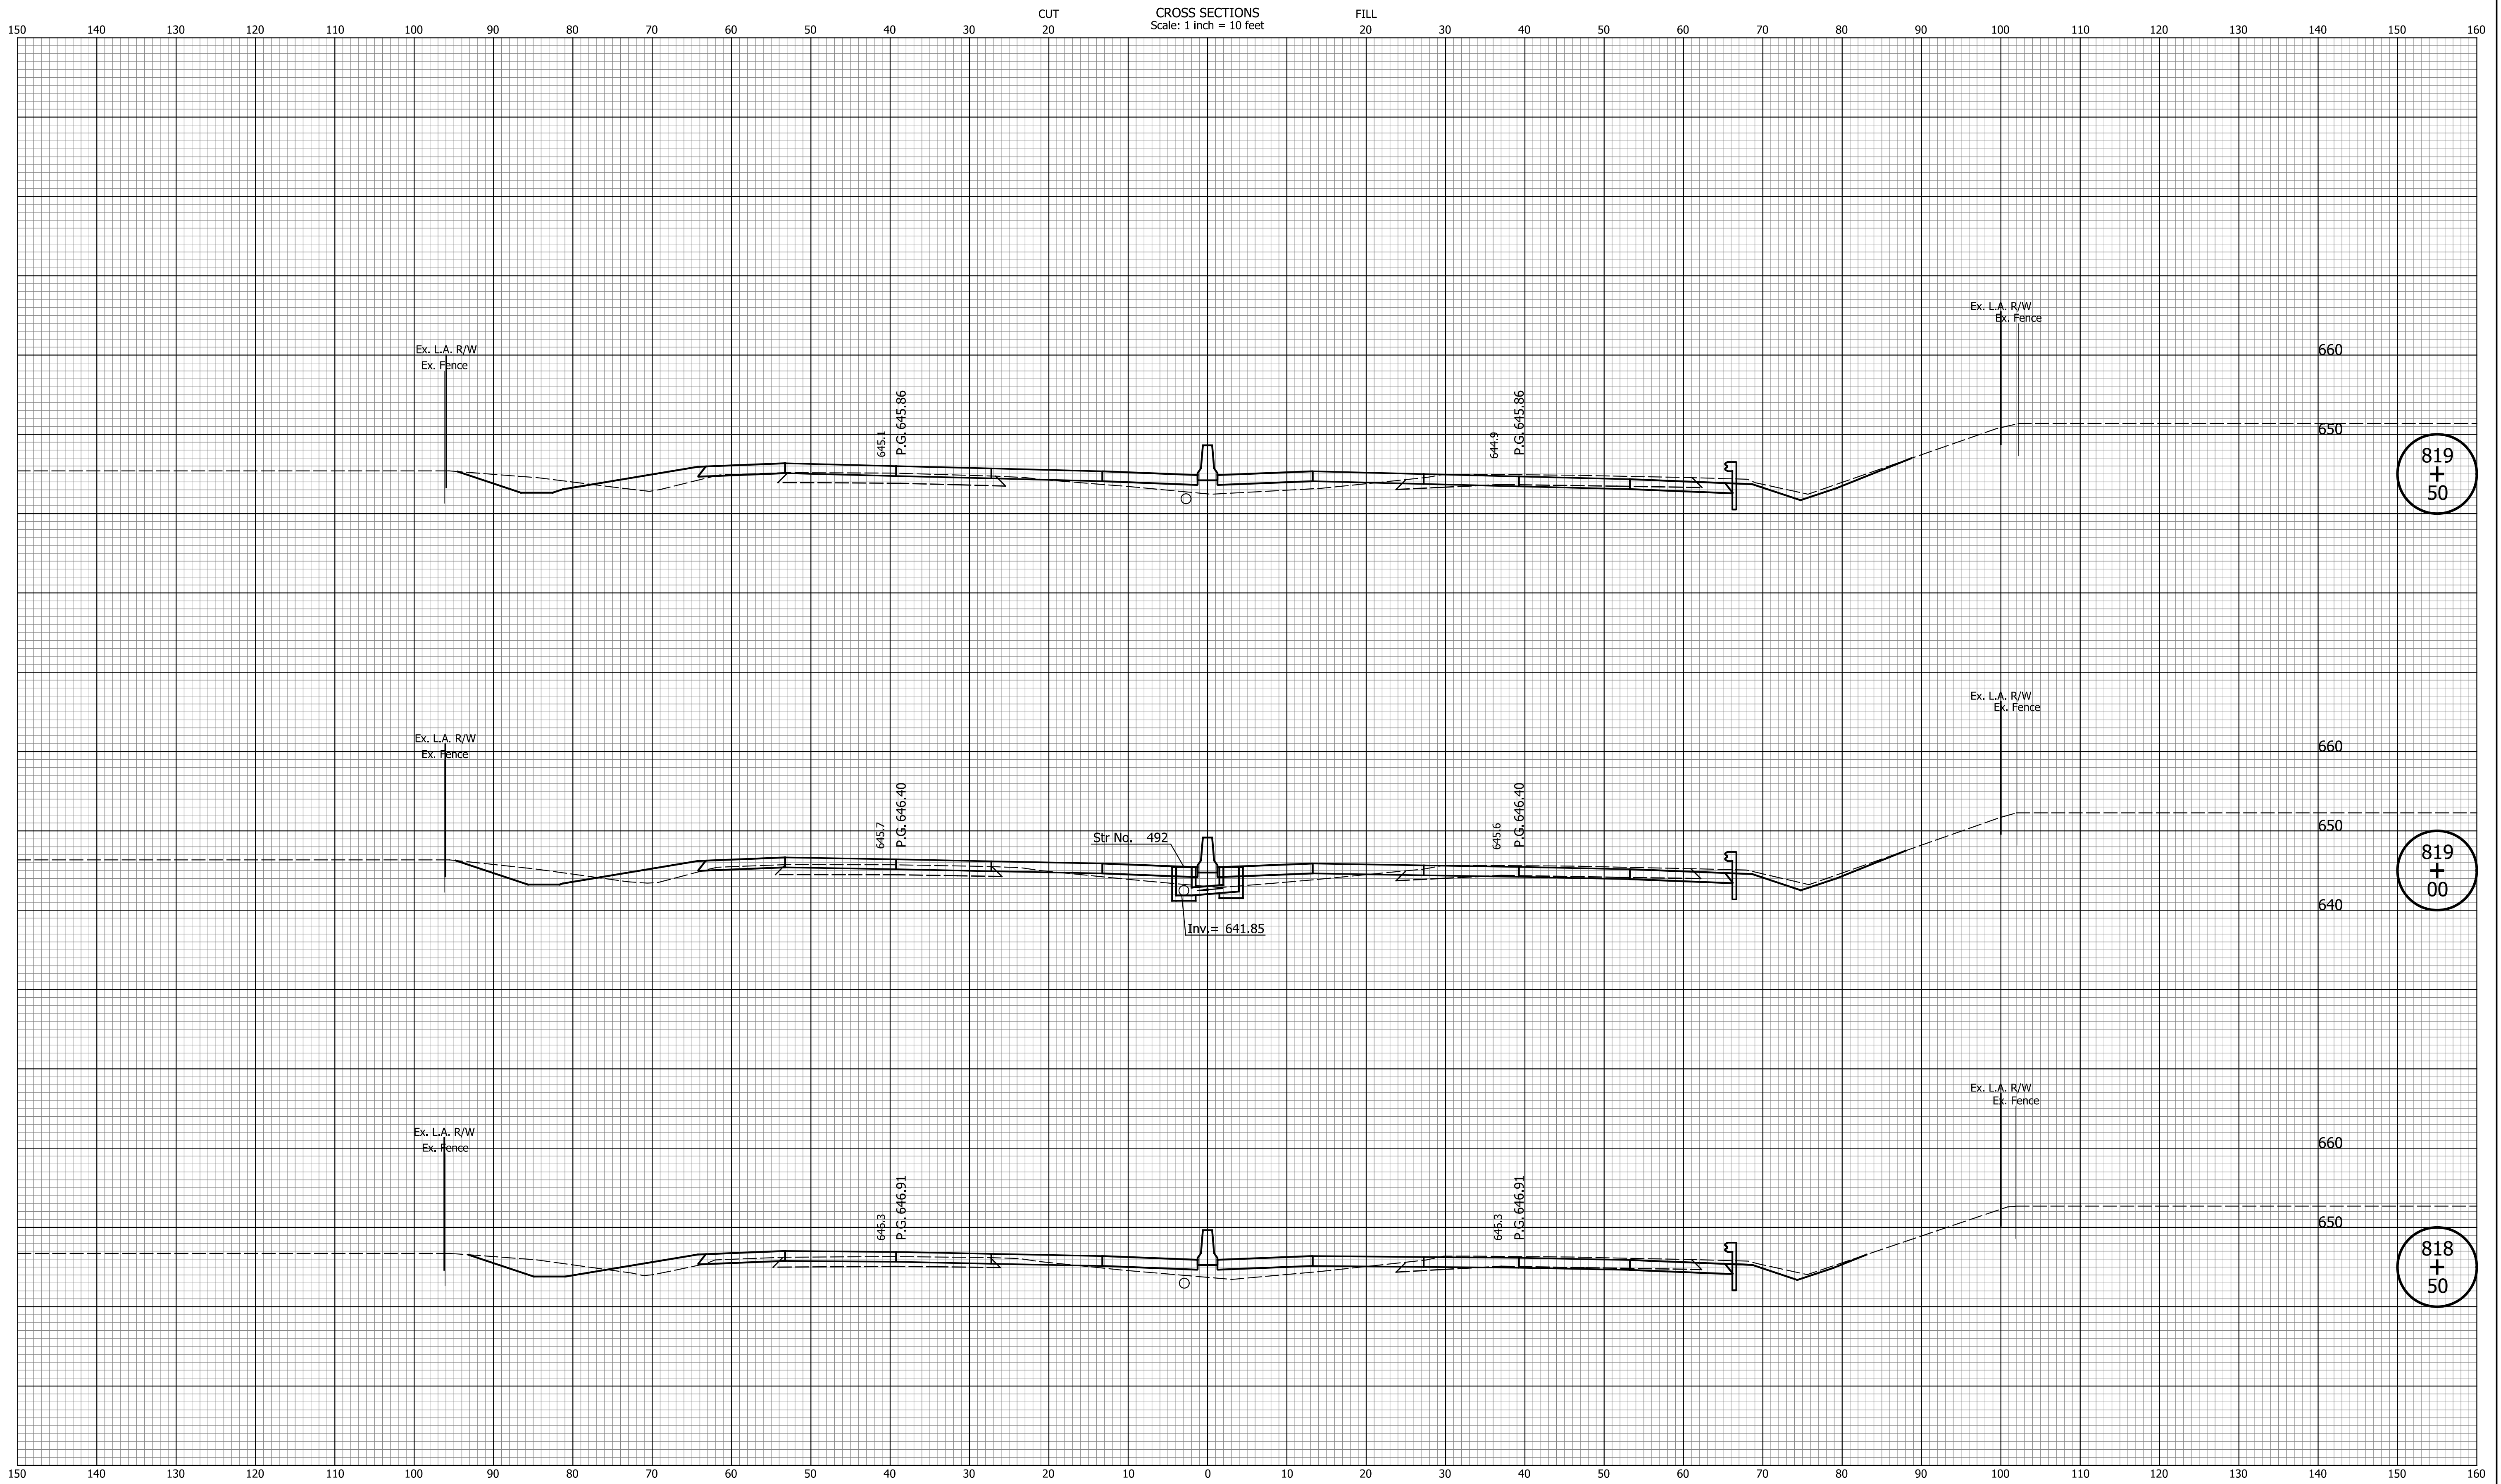


DATE	REVISION

RECOMMENDED FOR APPROVAL	DESIGN ENGINEER	MM/DD/20YY
DESIGNED: ZLM	DRAWN: BAD	DATE
CHECKED: CDH	CHECKED: PKW	

INDIANA
DEPARTMENT OF TRANSPORTATION

CROSS SECTIONS
LINE "Q"

HORIZONTAL SCALE	BRIDGE FILE
1" = 10'	N/A
VERTICAL SCALE	DESIGNATION
1" = 10'	1700135
SURVEY BOOK	SHEETS
N/A	68 of 241
CONTRACT	PROJECT
R-41529	1700135

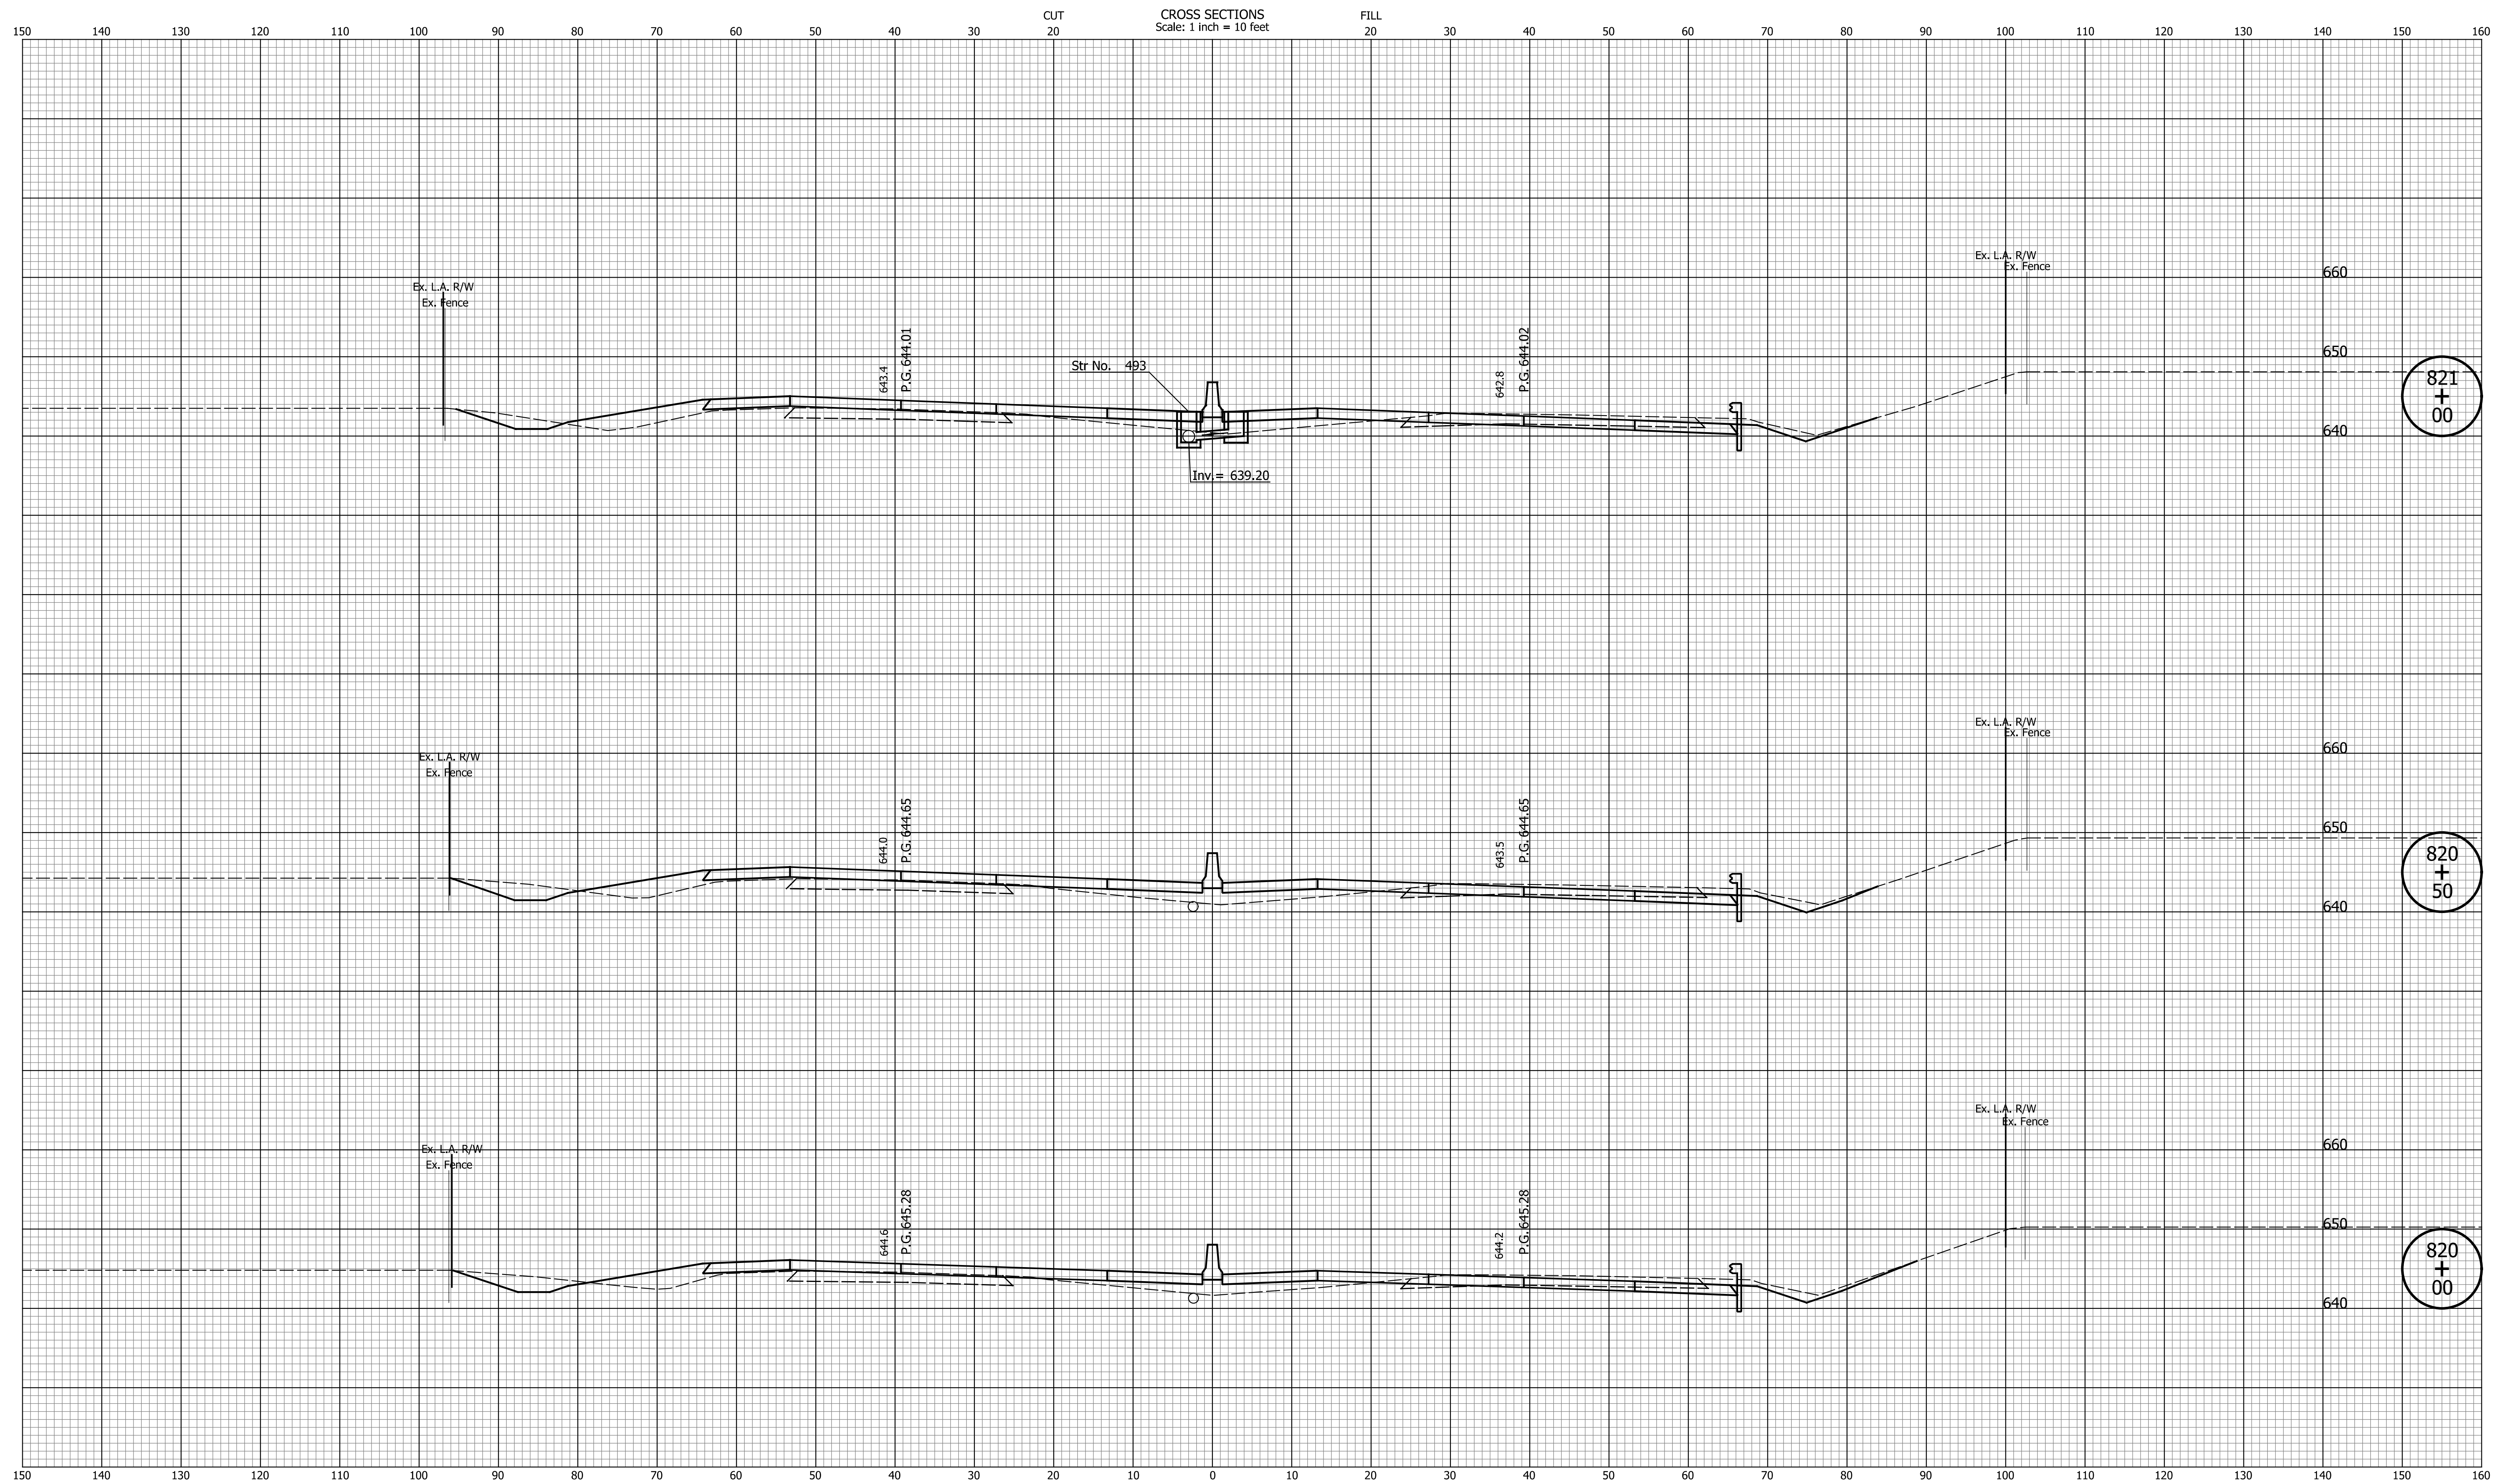


DATE	REVISION

RECOMMENDED FOR APPROVAL	DESIGN ENGINEER	MM/DD/20YY
DESIGNED: ZLM	DRAWN: BAD	DATE
CHECKED: CDH	CHECKED: PKW	

INDIANA
DEPARTMENT OF TRANSPORTATION

CROSS SECTIONS
LINE "Q"

HORIZONTAL SCALE	BRIDGE FILE
1" = 10'	N/A
VERTICAL SCALE	DESIGNATION
1" = 10'	1700135
SURVEY BOOK	SHEETS
N/A	69 of 241
CONTRACT	PROJECT
R-41529	1700135

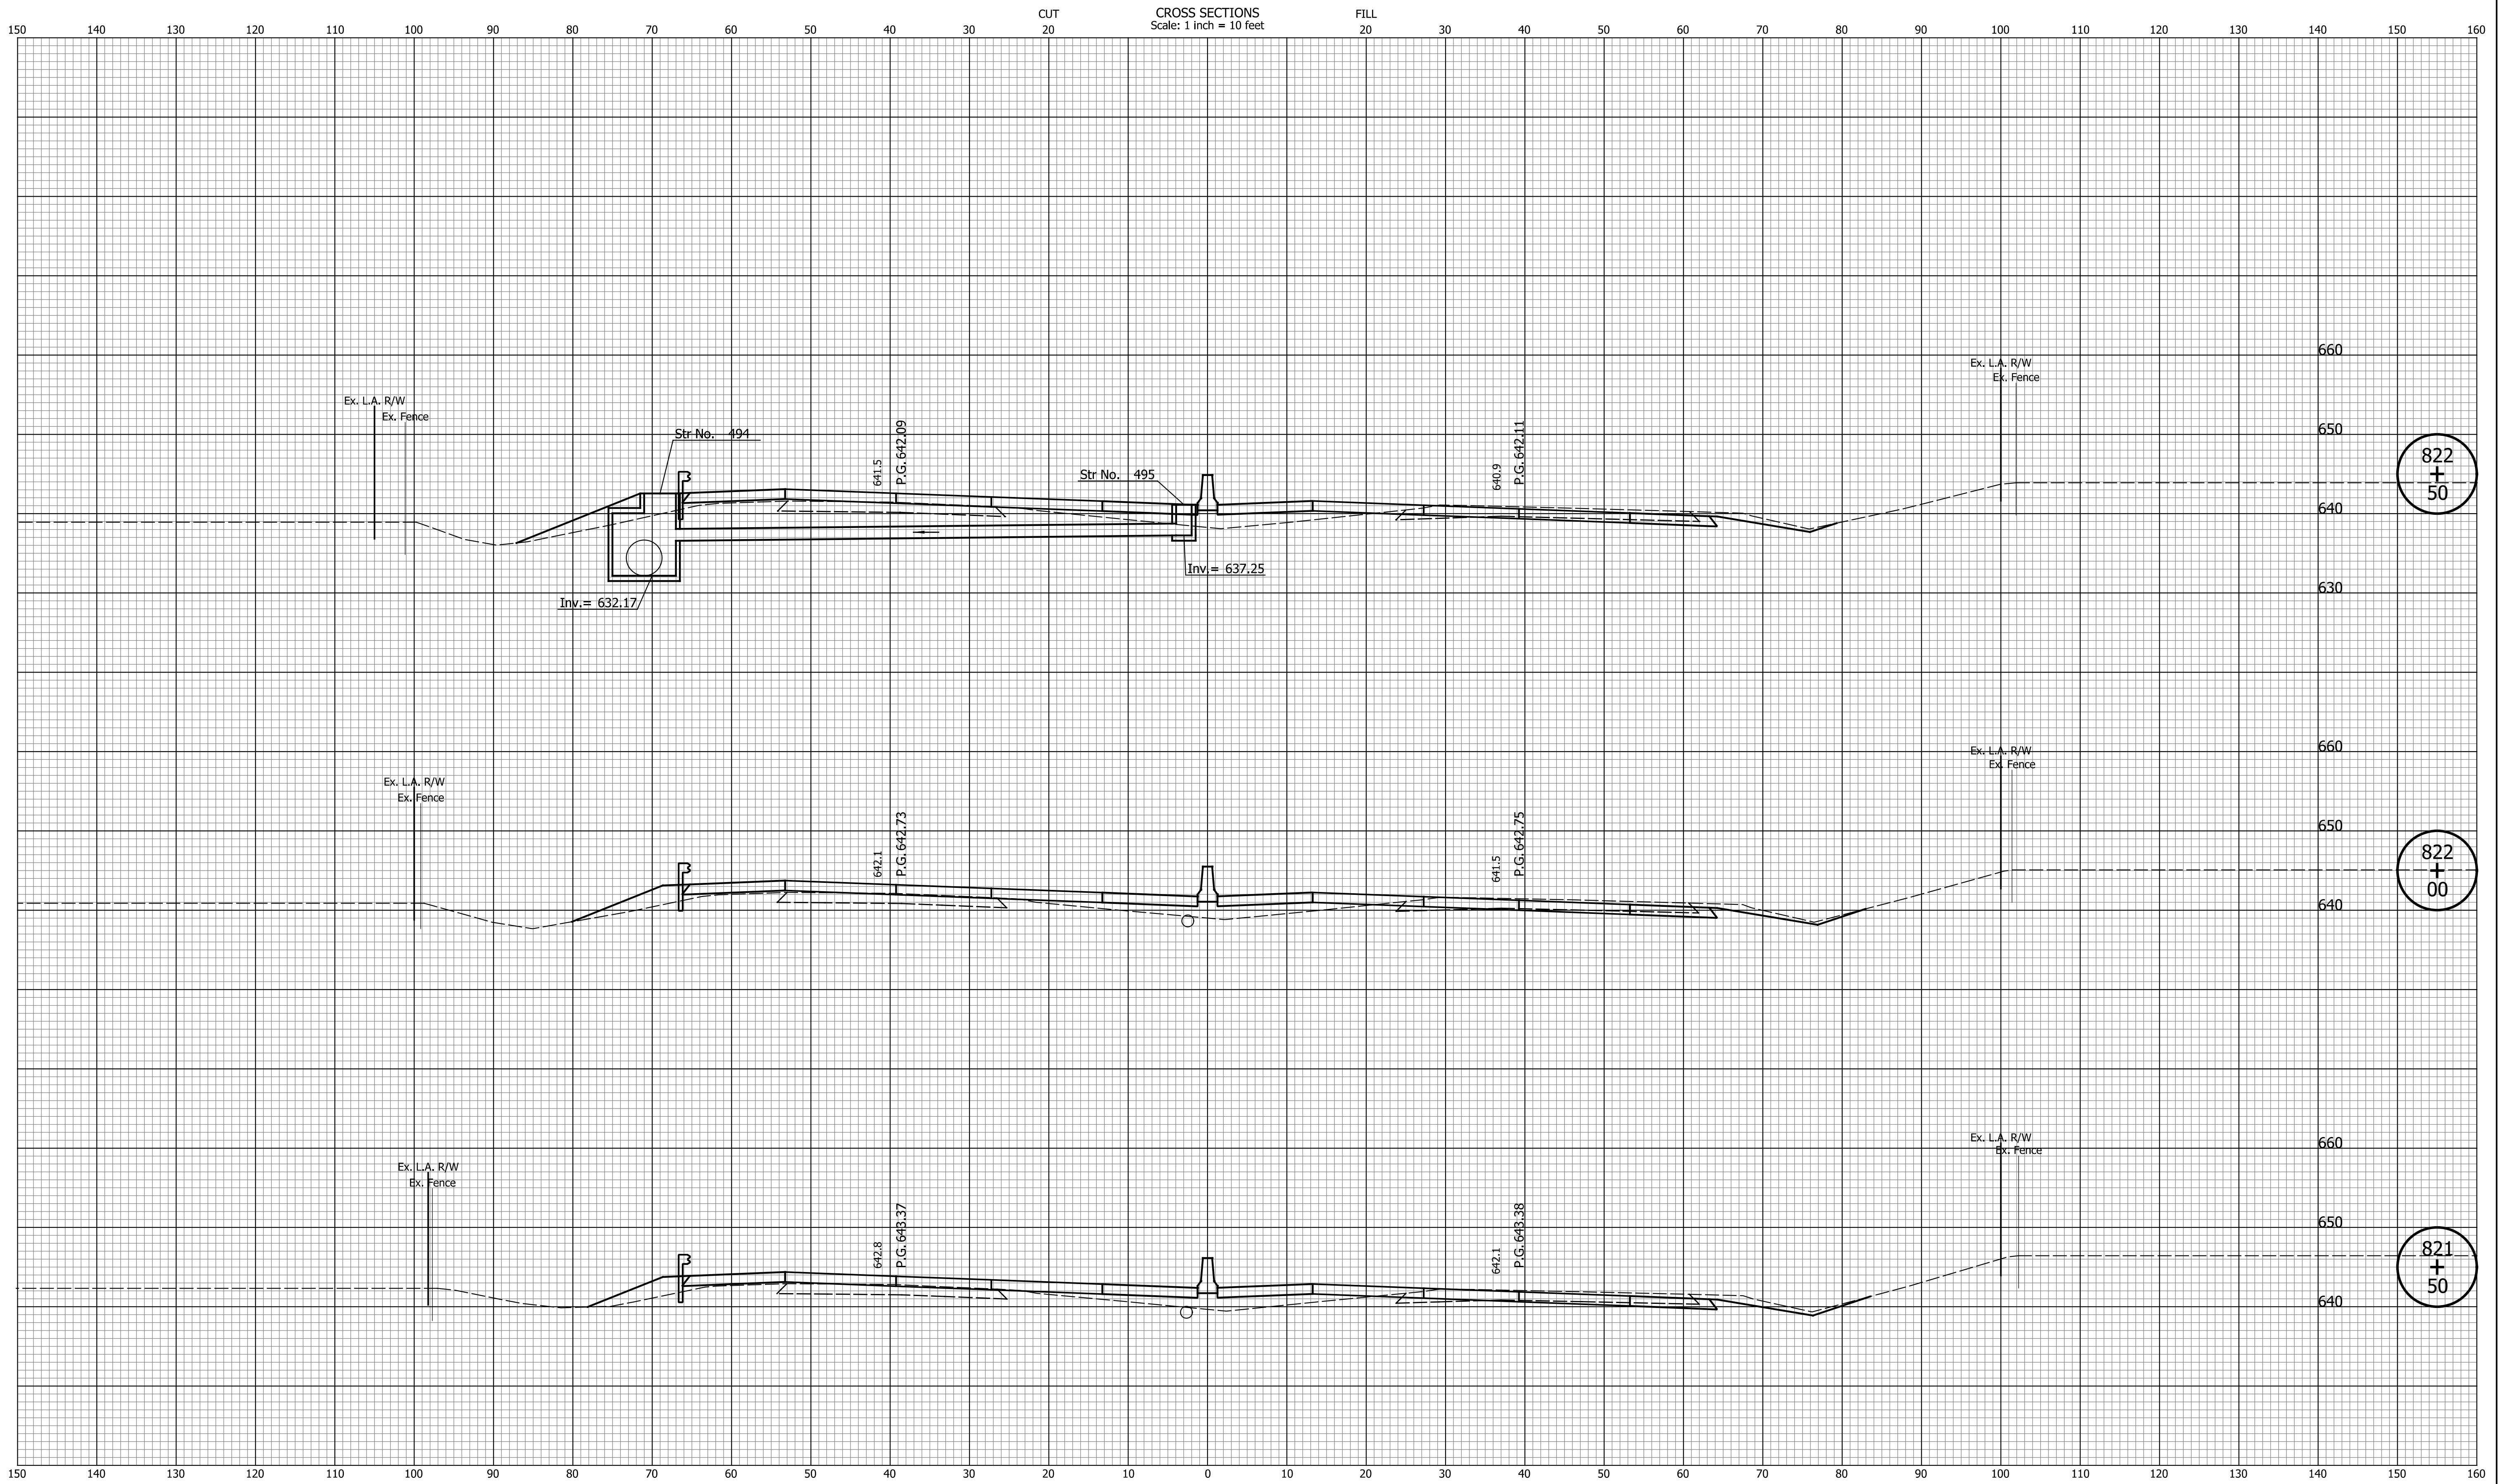


DATE	REVISION

RECOMMENDED FOR APPROVAL	DESIGN ENGINEER	MM/DD/20YY
DESIGNED: ZLM	DRAWN: BAD	DATE
CHECKED: CDH	CHECKED: PKW	

INDIANA
DEPARTMENT OF TRANSPORTATION

CROSS SECTIONS
LINE "Q"

HORIZONTAL SCALE	BRIDGE FILE
1" = 10'	N/A
VERTICAL SCALE	DESIGNATION
1" = 10'	1700135
SURVEY BOOK	SHEETS
N/A	70 of 241
CONTRACT	PROJECT
R-41529	1700135

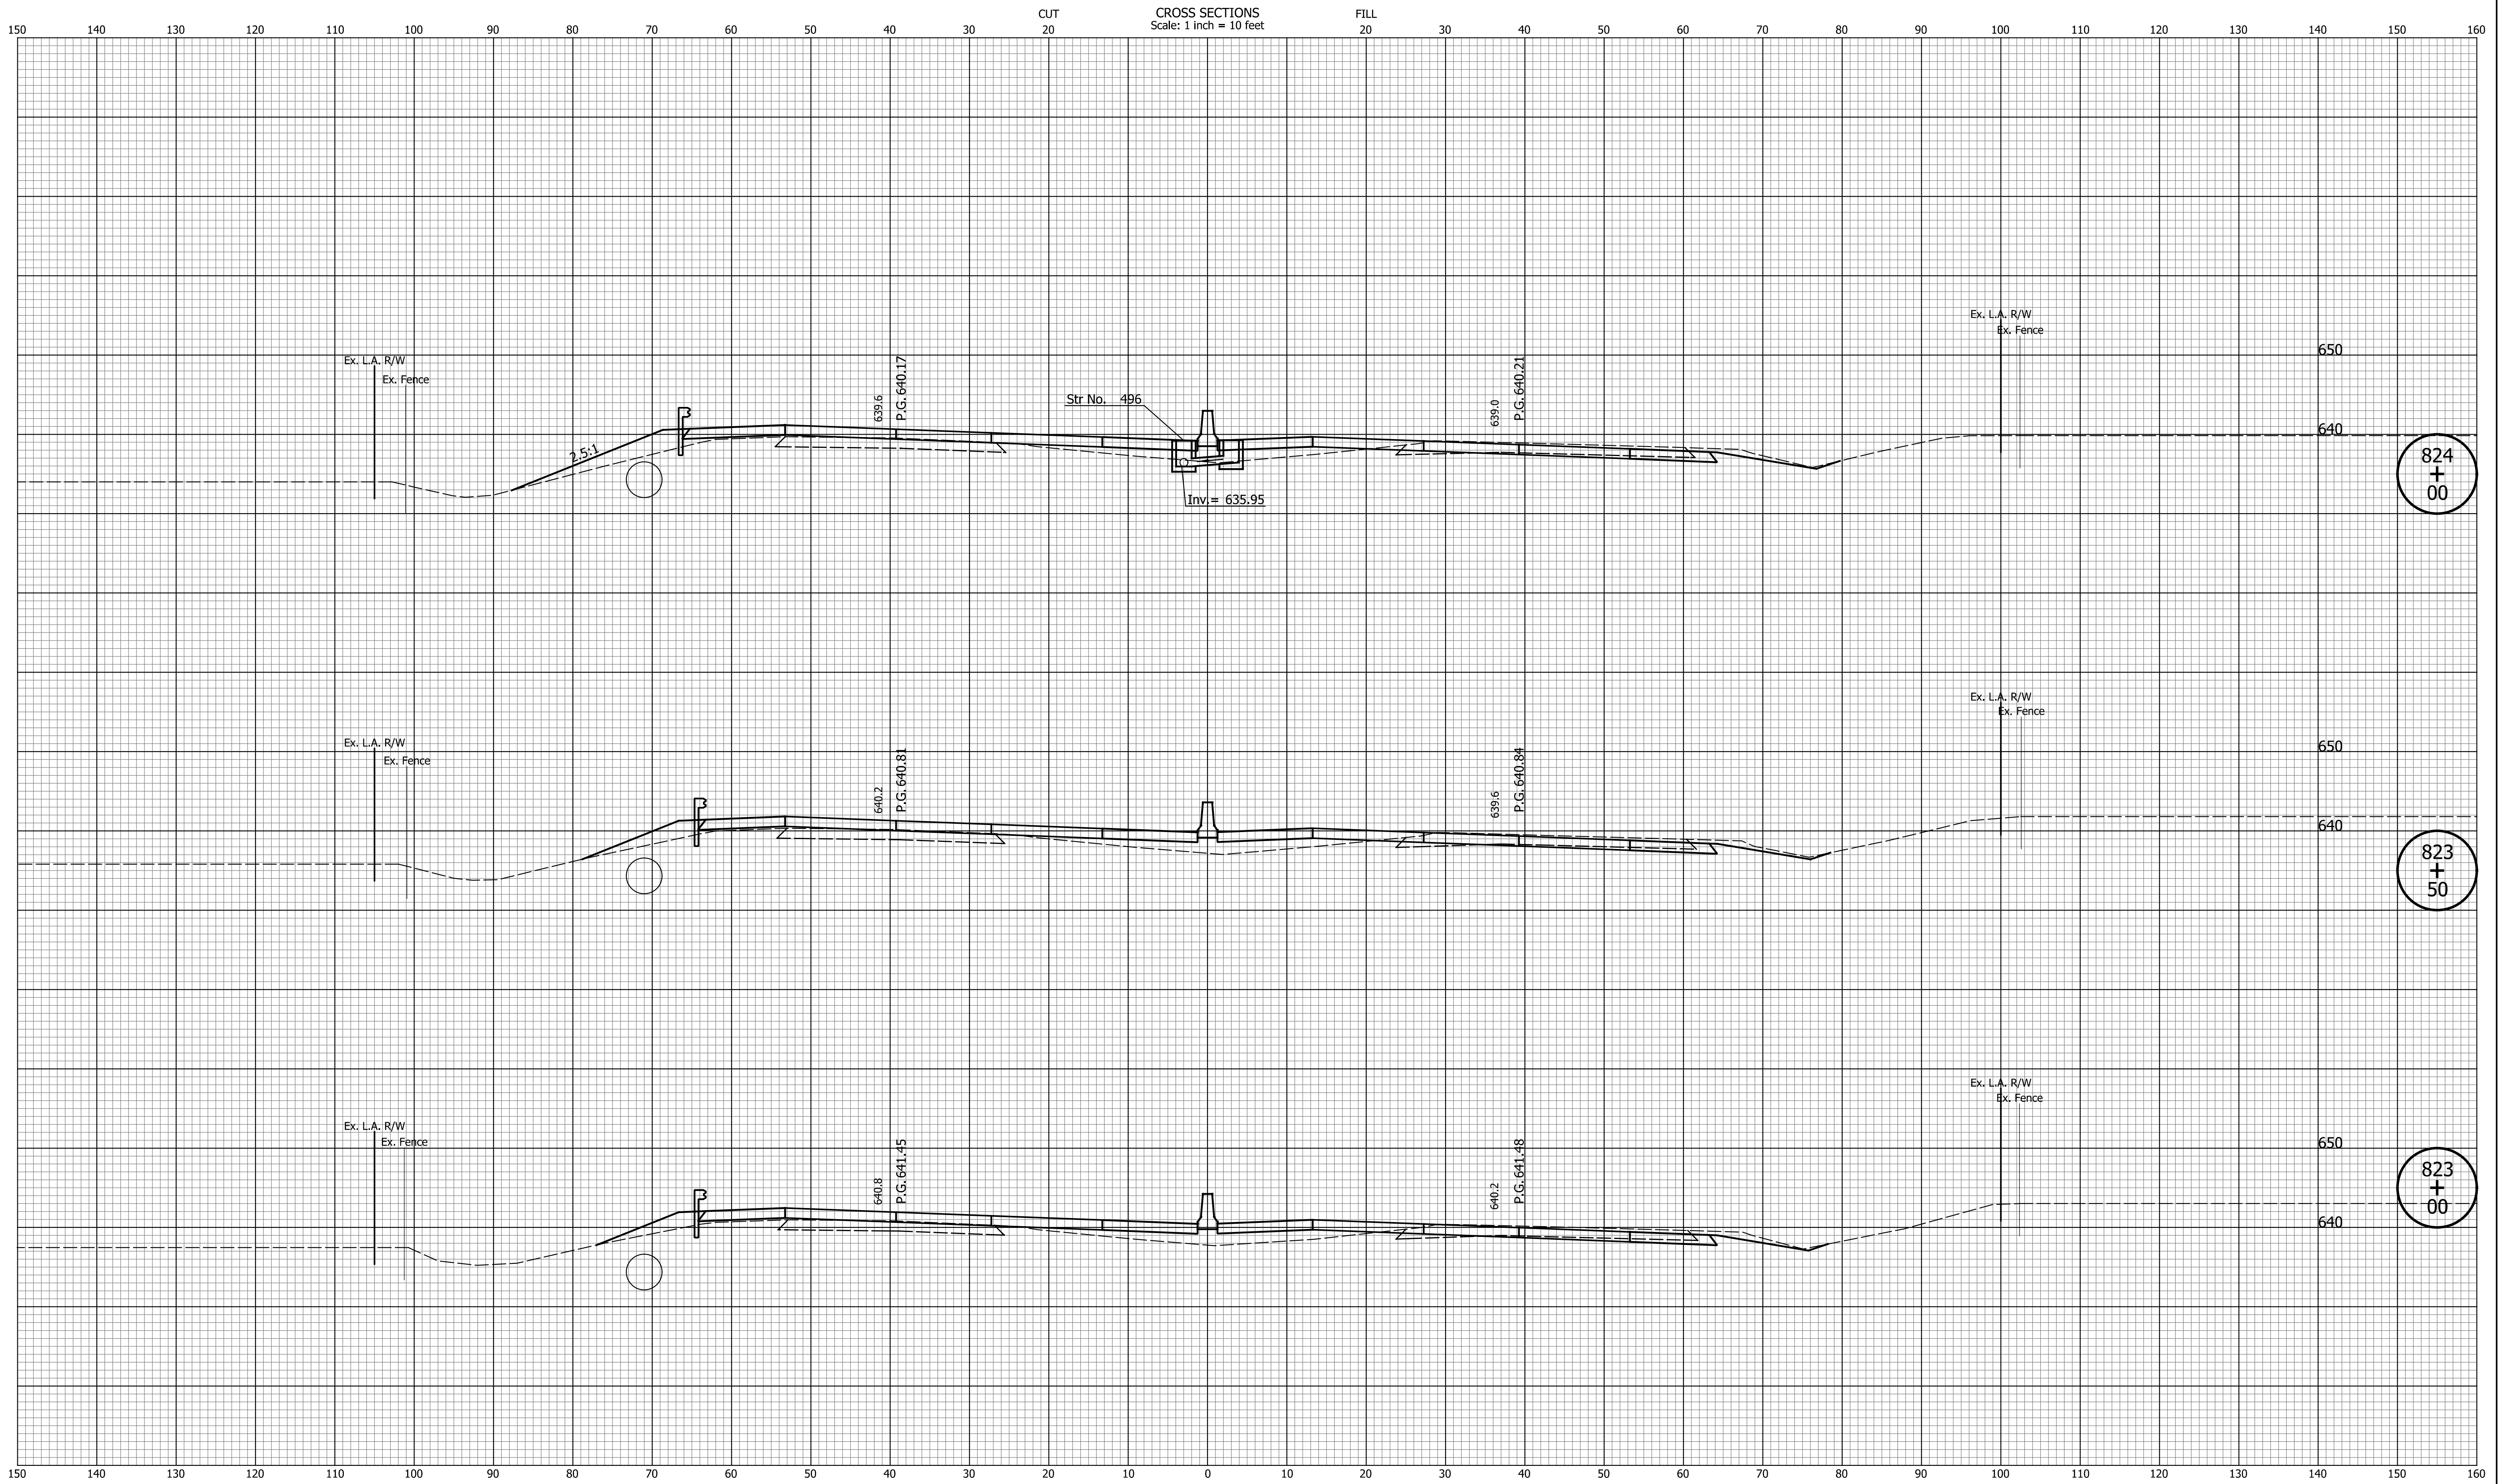


DATE	REVISION

RECOMMENDED FOR APPROVAL	DESIGN ENGINEER	MM/DD/20YY
DESIGNED: ZLM	DRAWN: BAD	
CHECKED: CDH	CHECKED: PKW	

INDIANA
DEPARTMENT OF TRANSPORTATION

CROSS SECTIONS
LINE "Q"

HORIZONTAL SCALE	BRIDGE FILE
1" = 10'	N/A
VERTICAL SCALE	DESIGNATION
1" = 10'	1700135
SURVEY BOOK	SHEETS
N/A	71 of 241
CONTRACT	PROJECT
R-41529	1700135

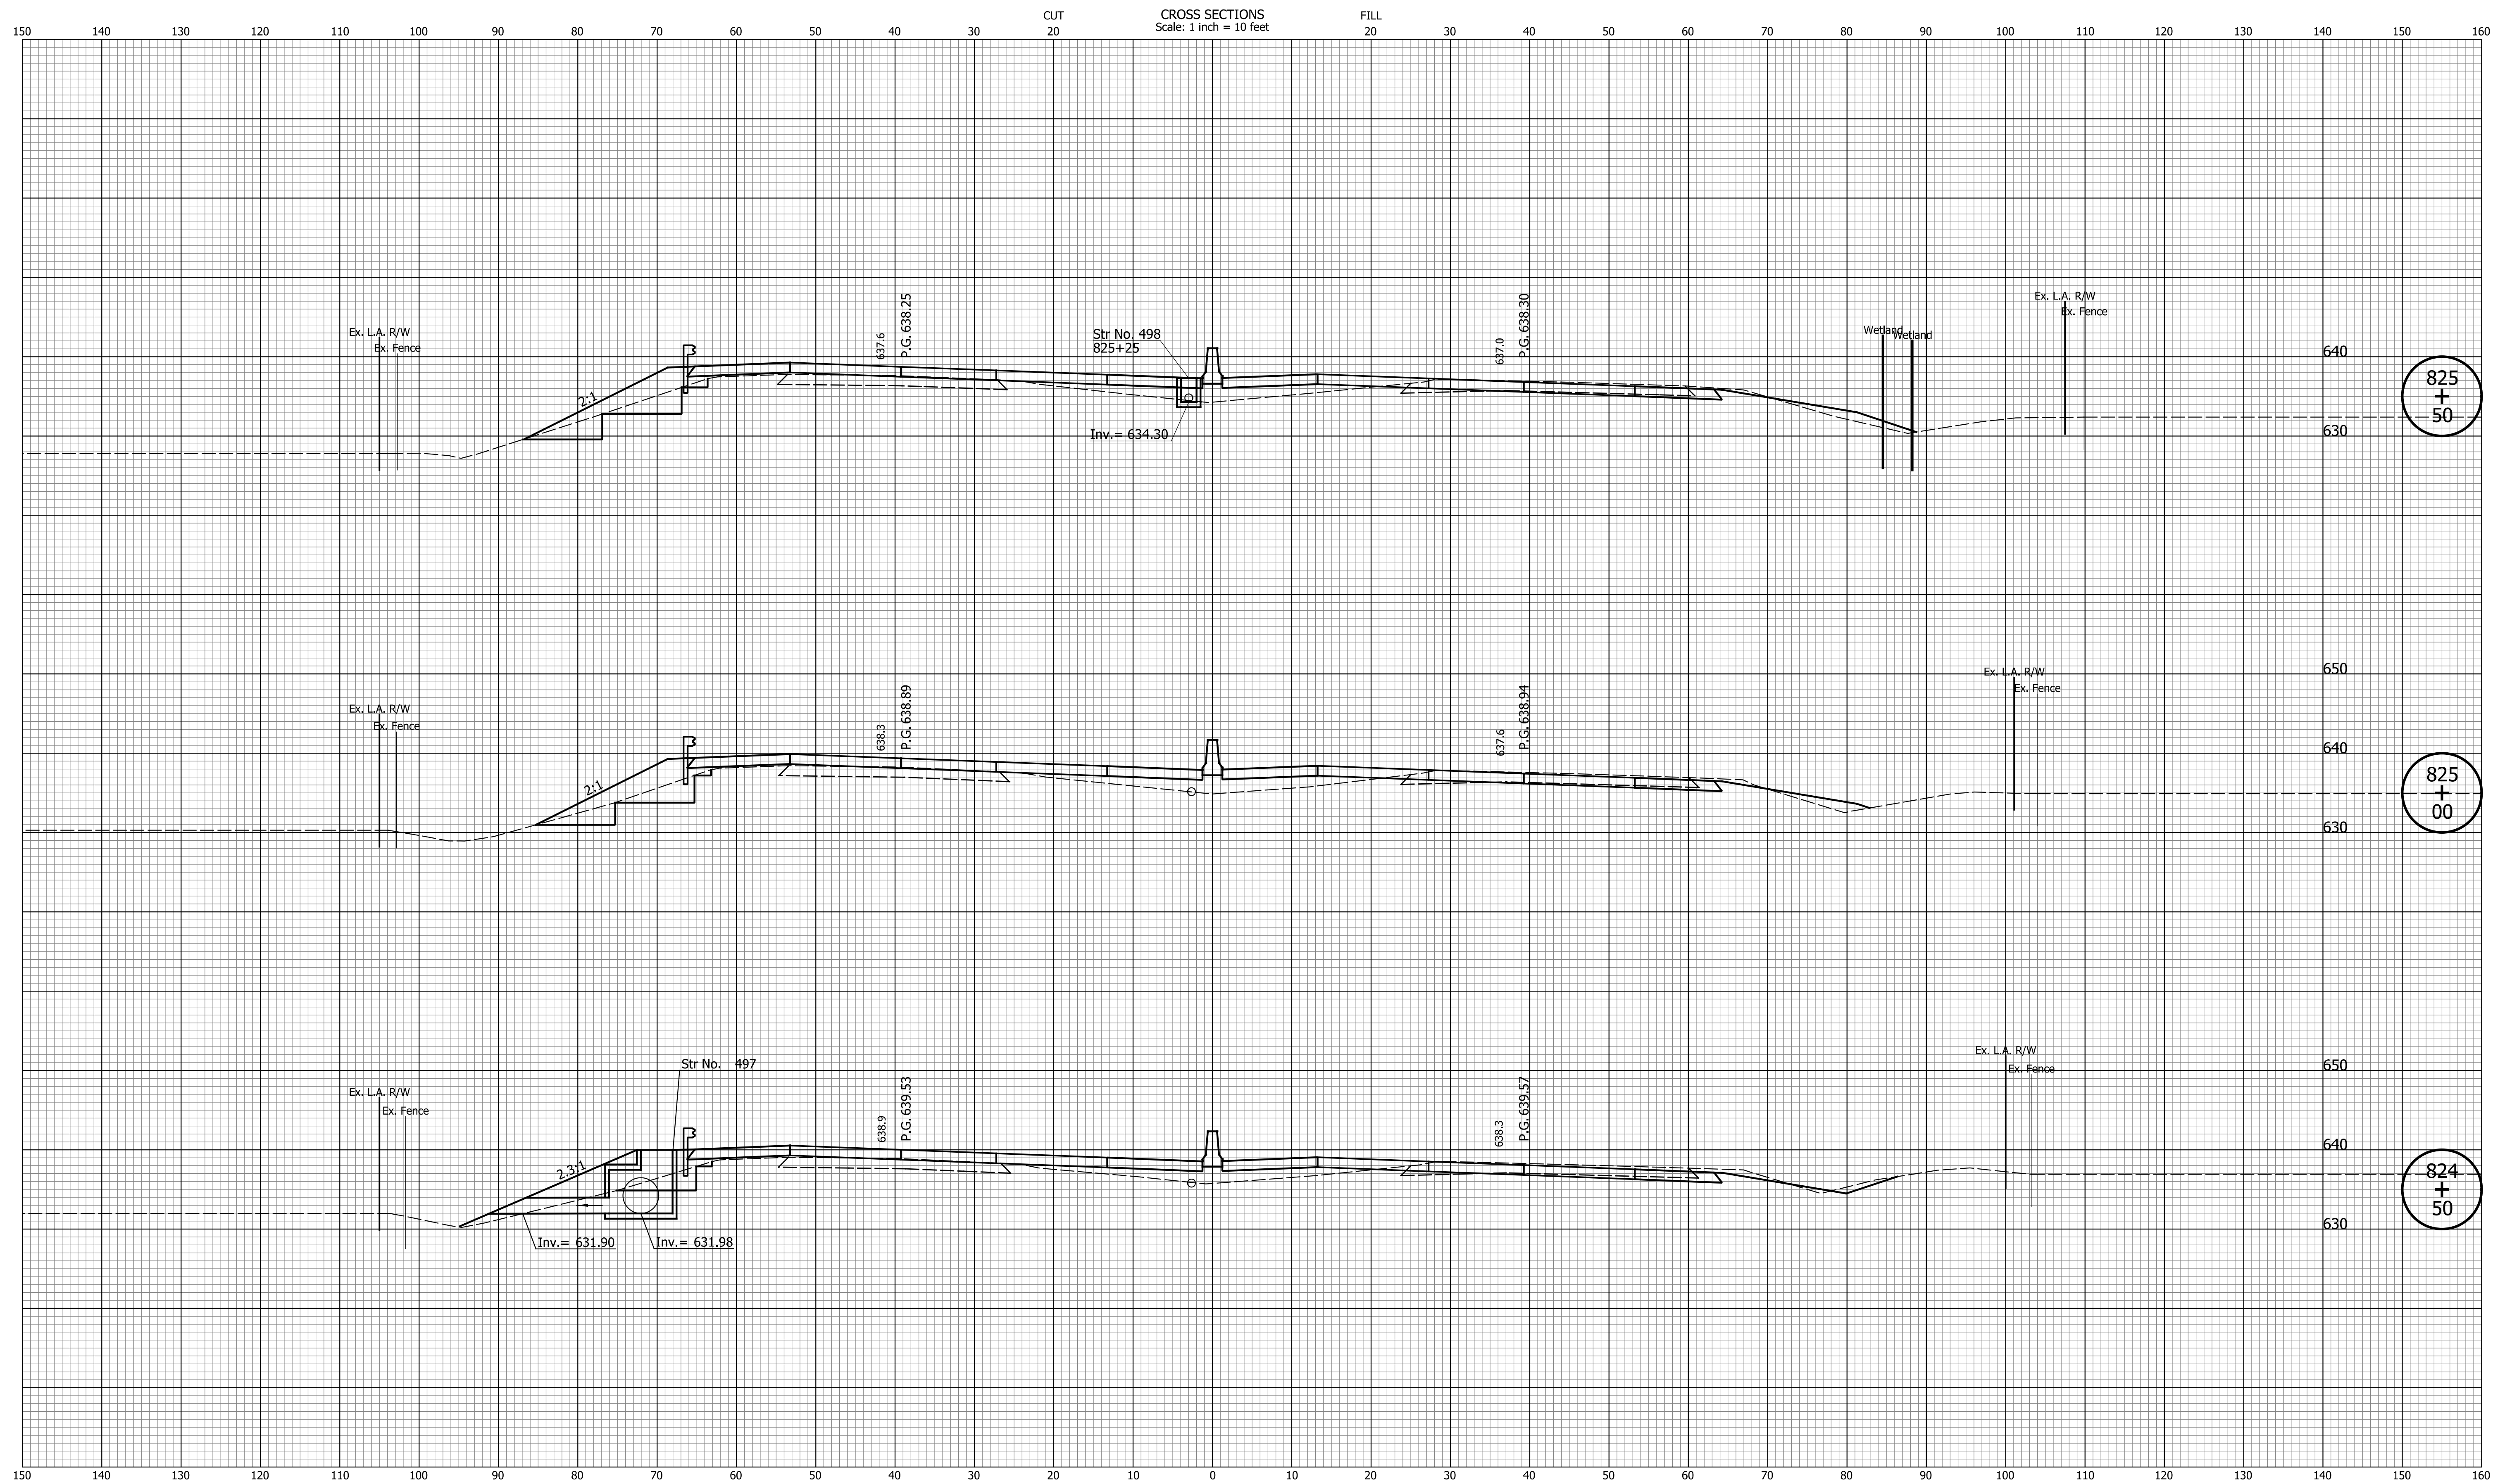

DATE	REVISION


RECOMMENDED FOR APPROVAL	DESIGN ENGINEER	MM/DD/20YY	DATE
DESIGNED: ZLM	DRAWN: BAD		
CHECKED: CDH	CHECKED: PKW		

INDIANA
DEPARTMENT OF TRANSPORTATION

CROSS SECTIONS
LINE "Q"

HORIZONTAL SCALE	BRIDGE FILE
1" = 10'	N/A
VERTICAL SCALE	DESIGNATION
1" = 10'	1700135
SURVEY BOOK	SHEETS
N/A	72 of 241
CONTRACT	PROJECT
R-41529	1700135

Indiana State

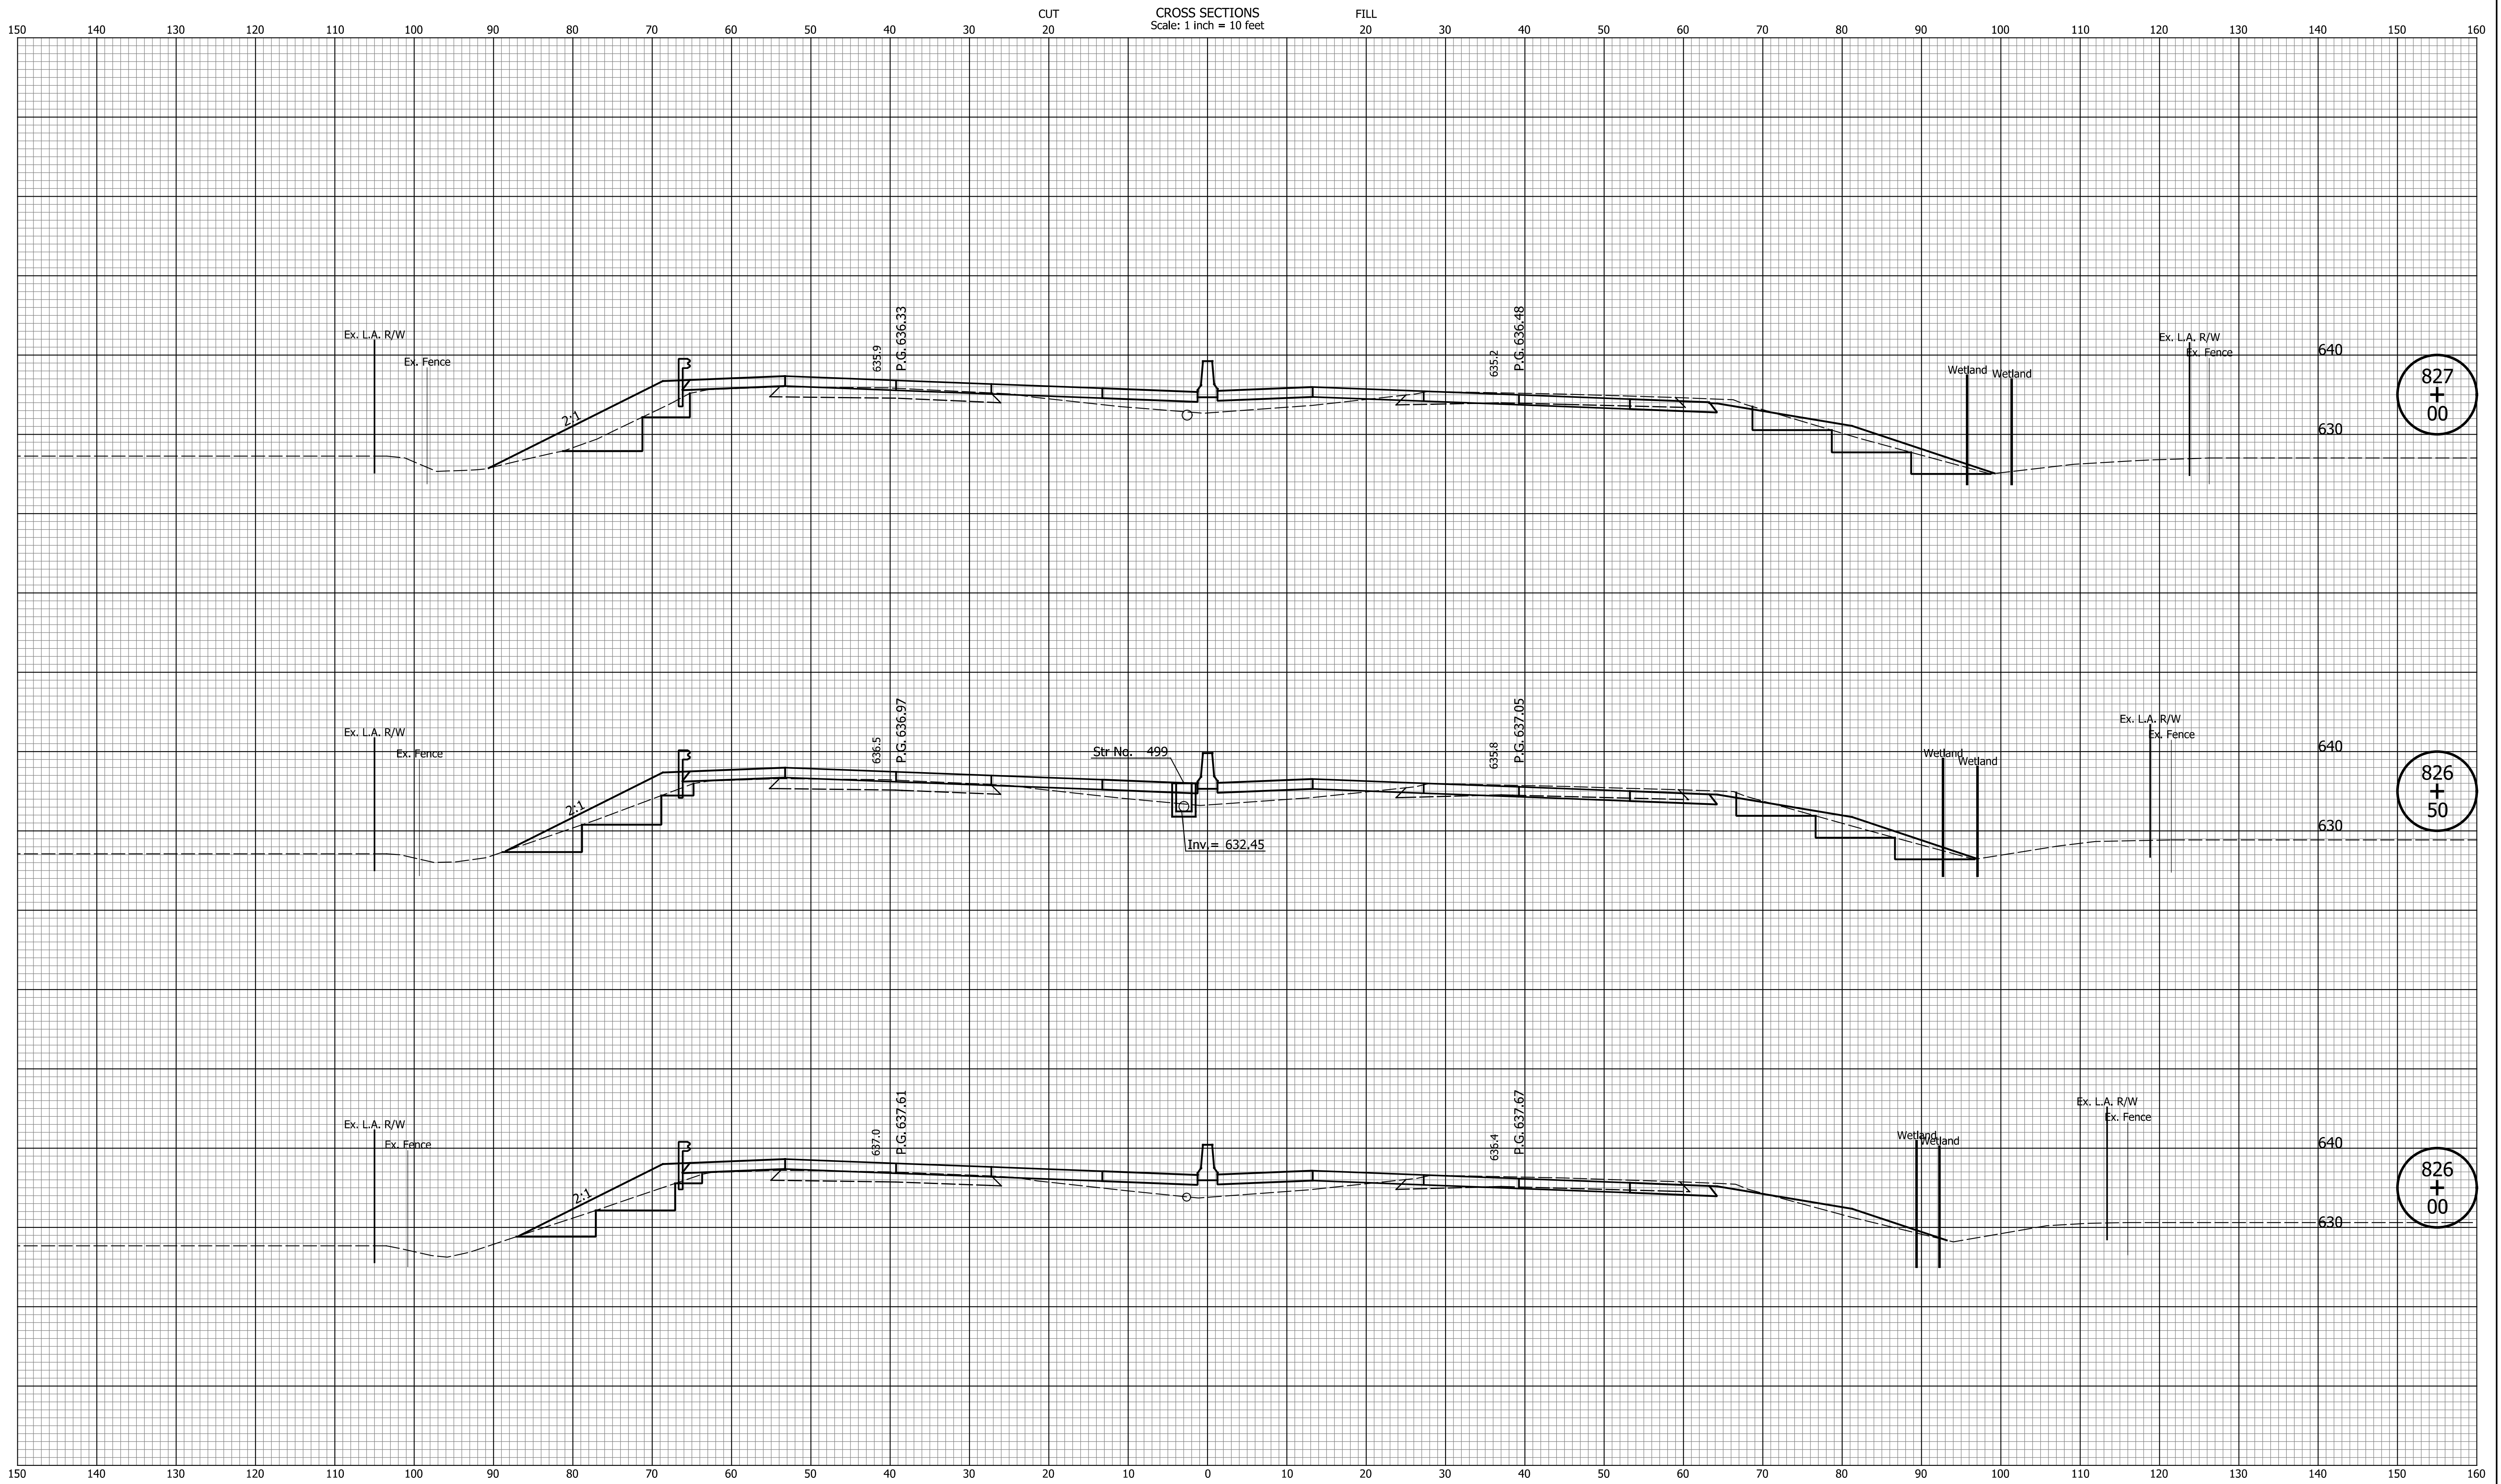


DATE	REVISION

RECOMMENDED FOR APPROVAL	DESIGN ENGINEER	MM/DD/20YY
DESIGNED: ZLM	DRAWN: BAD	
CHECKED: CDH	CHECKED: PKW	

INDIANA DEPARTMENT OF TRANSPORTATION	
CROSS SECTIONS LINE "Q"	

HORIZONTAL SCALE	BRIDGE FILE
1" = 10'	N/A
VERTICAL SCALE	DESIGNATION
1" = 10'	1700135
SURVEY BOOK	SHEETS
N/A	73 of 241
CONTRACT	PROJECT
R-41529	1700135

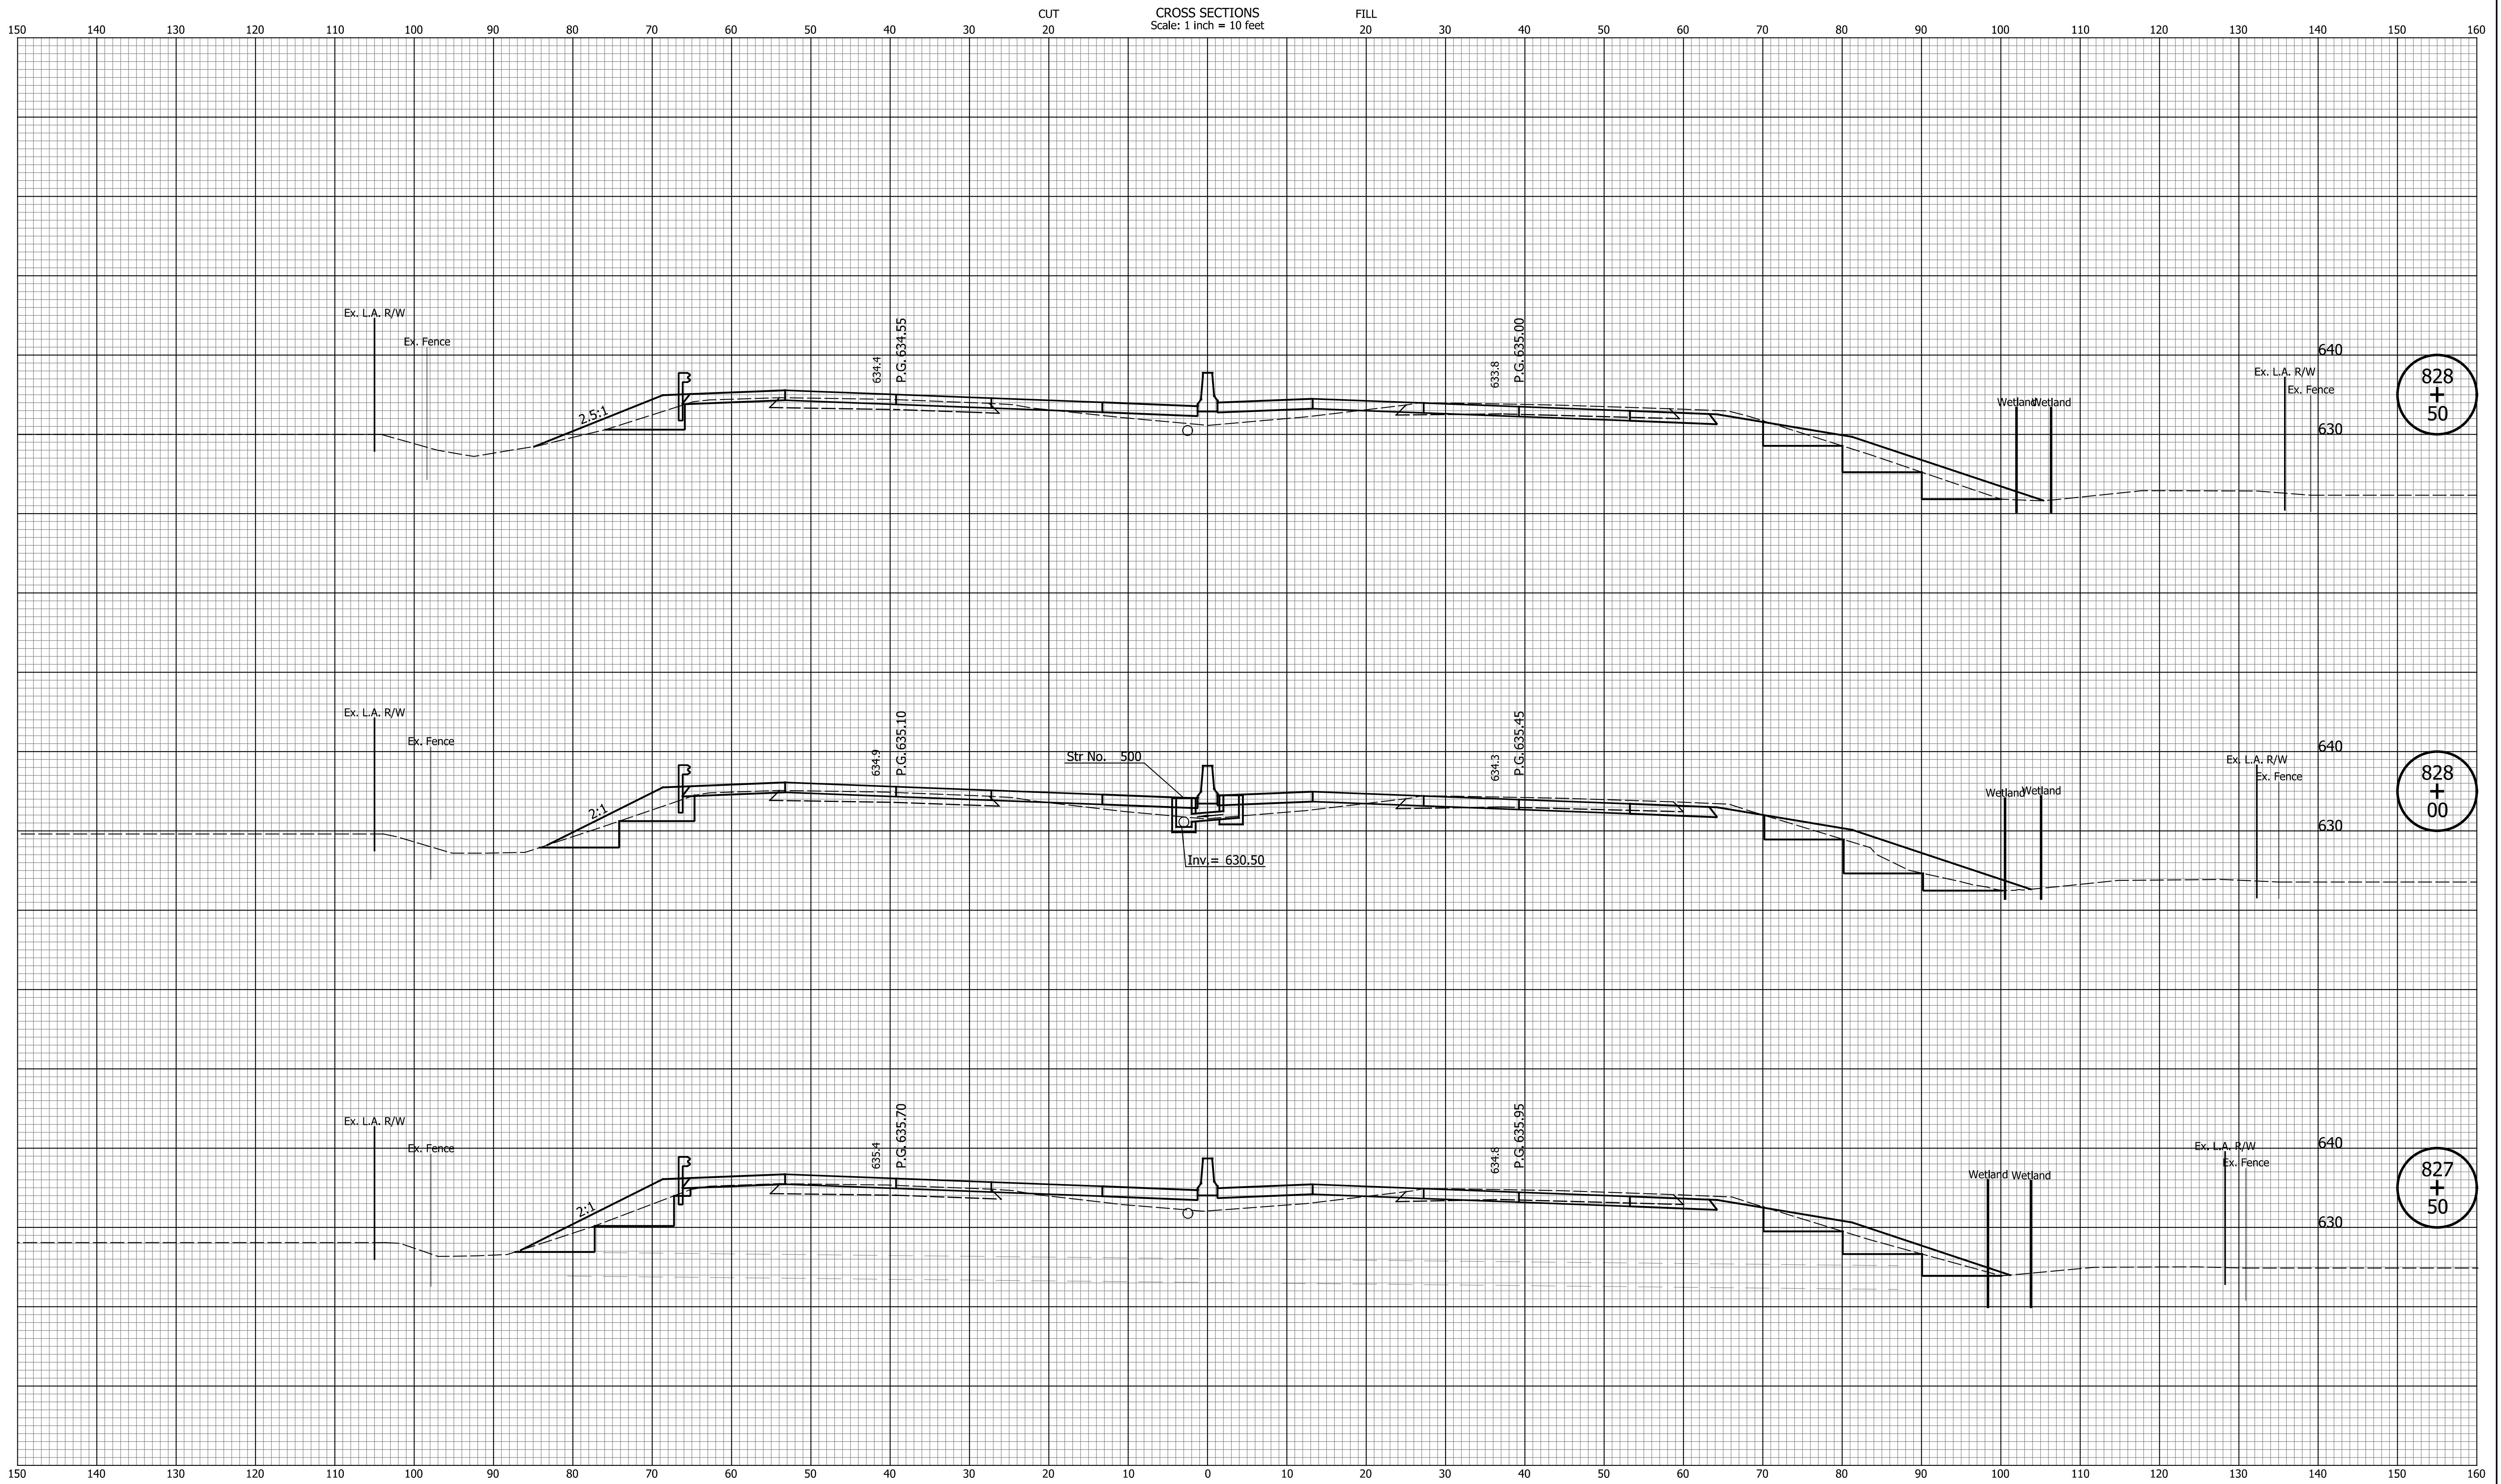

CROSS SECTIONS
Scale: 1 inch = 10 feet

CUT
20

FILL
20


DATE	REVISION

RECOMMENDED FOR APPROVAL	DESIGN ENGINEER	MM/DD/20YY	DATE
DESIGNED: ZLM	DRAWN: BAD	CHECKED: CDH	CHECKED: PKW

INDIANA
DEPARTMENT OF TRANSPORTATION

CROSS SECTIONS
LINE "Q"

HORIZONTAL SCALE 1" = 10'	BRIDGE FILE N/A
VERTICAL SCALE 1" = 10'	DESIGNATION 1700135
SURVEY BOOK N/A	SHEETS 74 of 241
CONTRACT R-41529	PROJECT 1700135

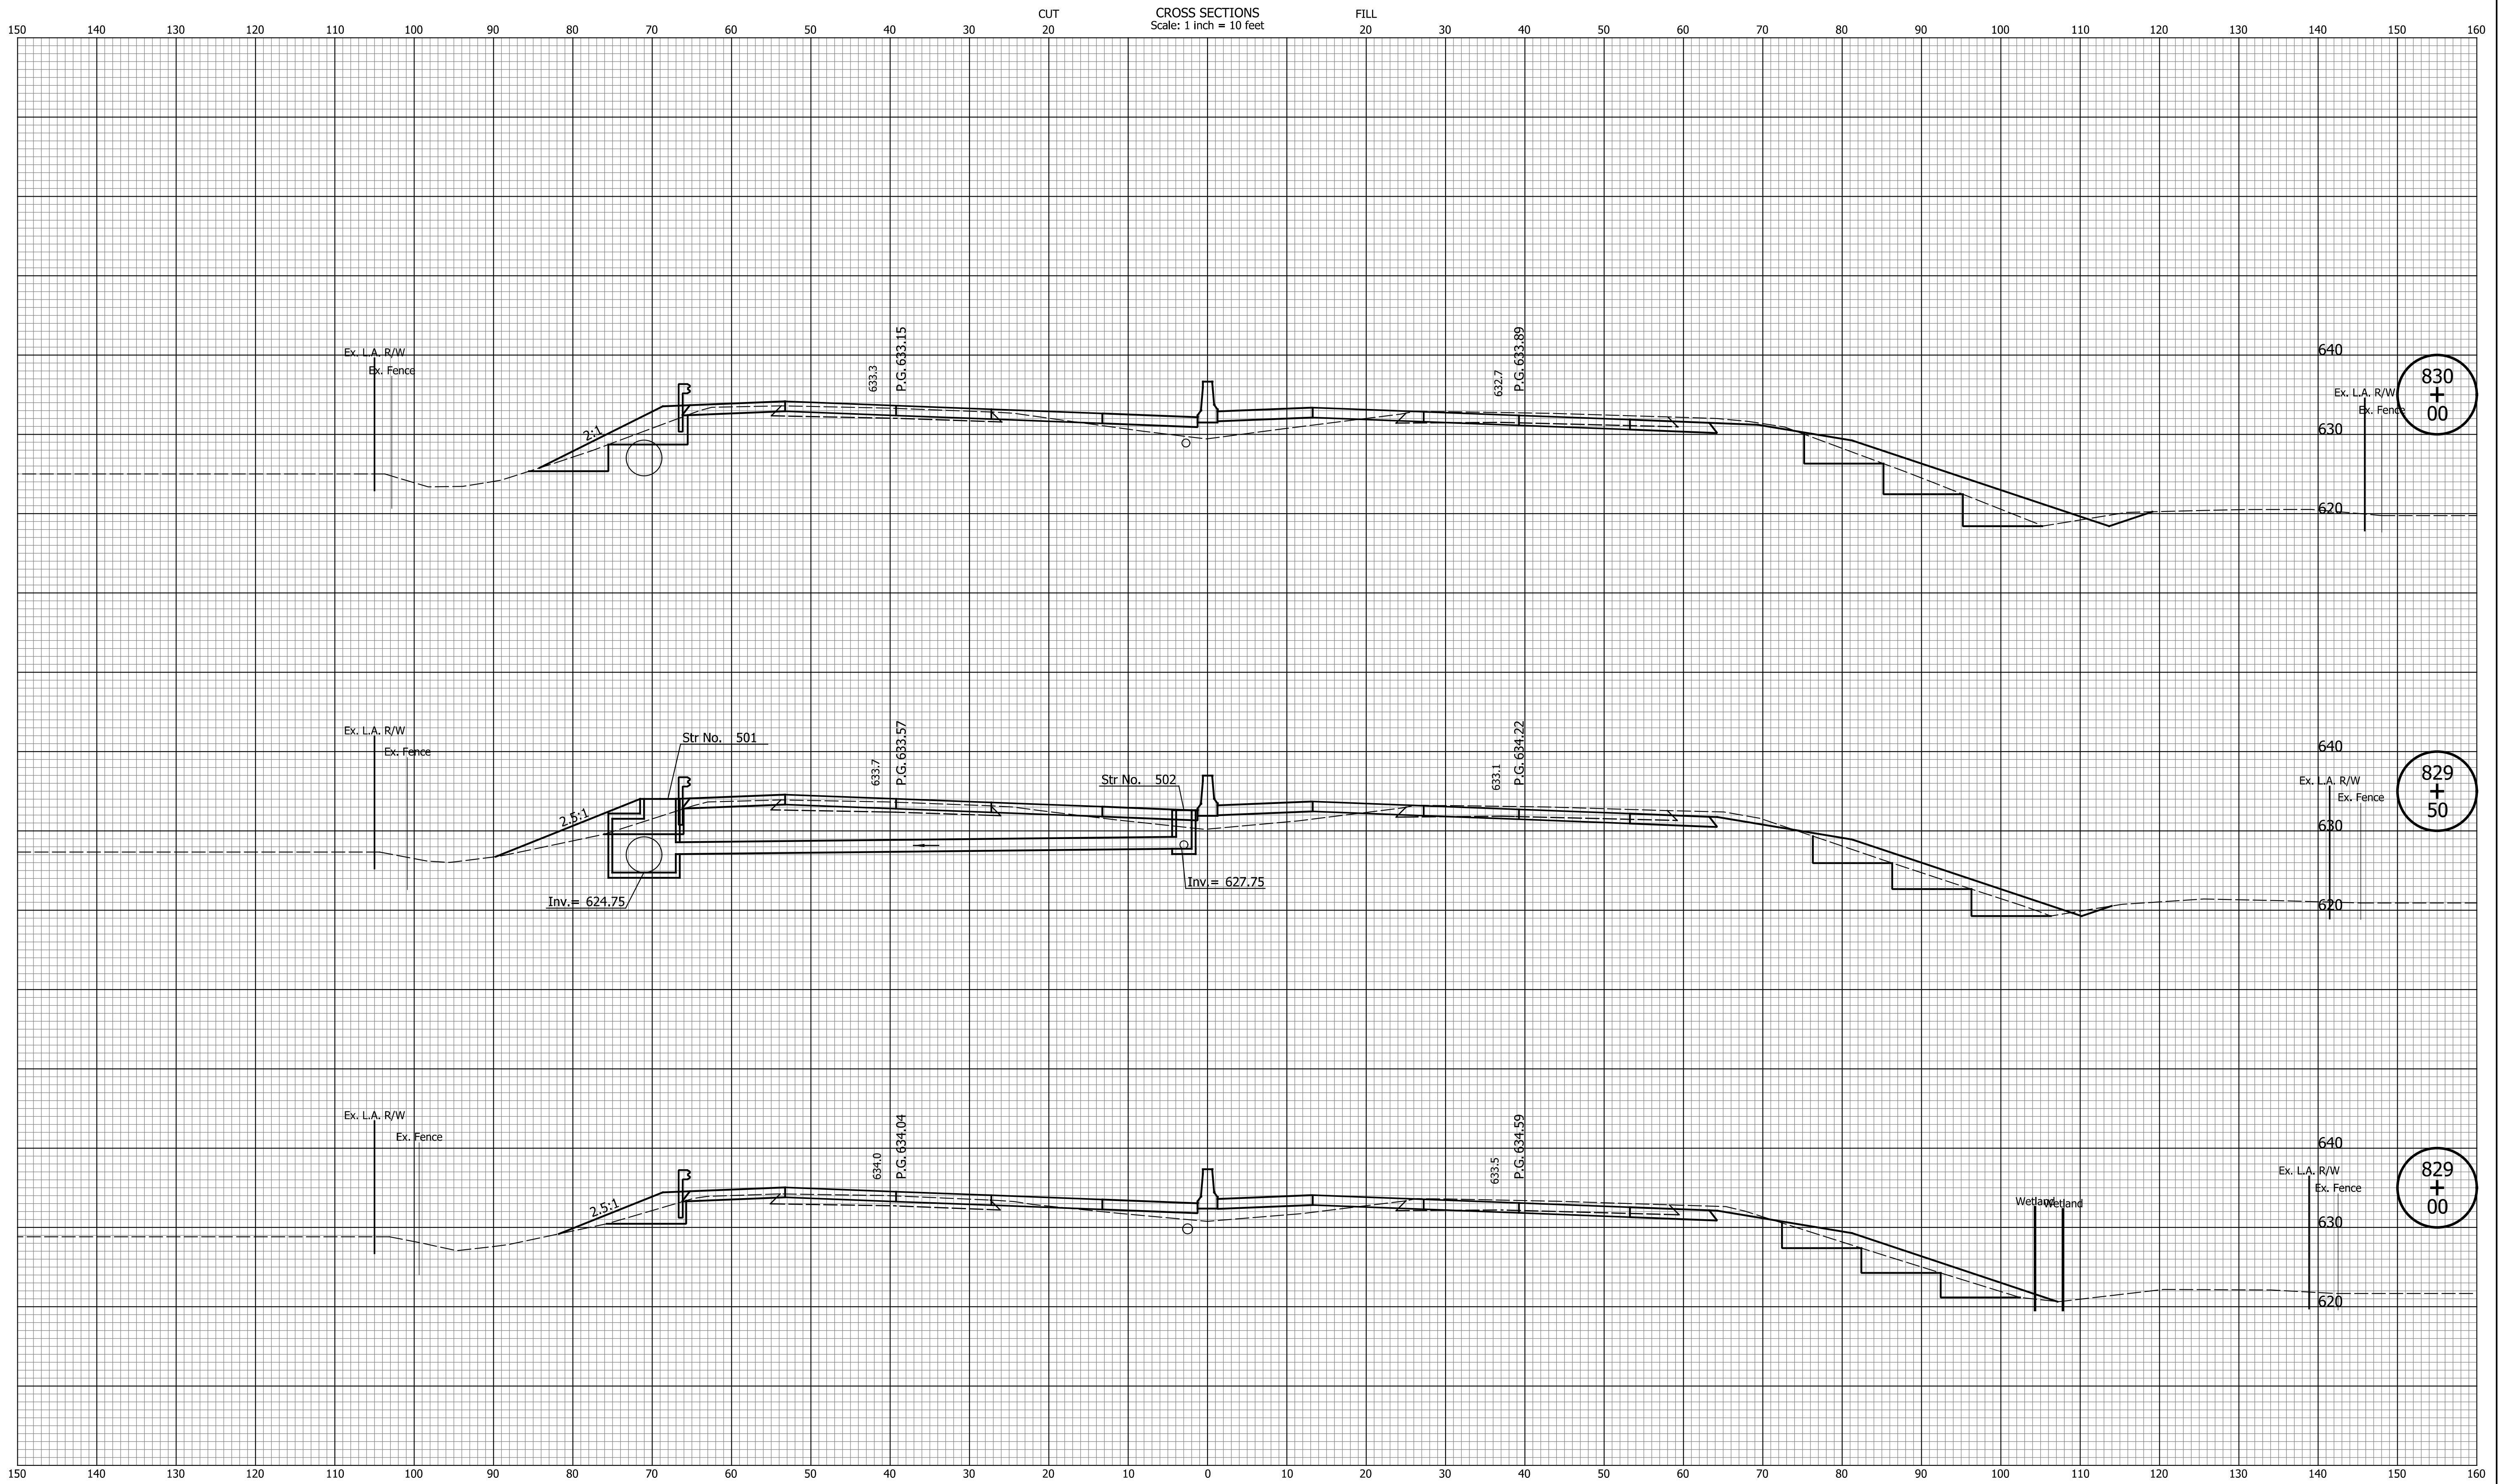

830
+
00

829
+
50


829
+
00

DATE	REVISION

RECOMMENDED FOR APPROVAL	DESIGN ENGINEER	MM/DD/20YY
DESIGNED: ZLM	DRAWN: BAD	DATE
CHECKED: CDH	CHECKED: PKW	

INDIANA DEPARTMENT OF TRANSPORTATION	
CROSS SECTIONS LINE "Q"	

HORIZONTAL SCALE 1" = 10'	BRIDGE FILE N/A
VERTICAL SCALE 1" = 10'	DESIGNATION 1700135
SURVEY BOOK N/A	SHEETS 75 of 241
CONTRACT R-41529	PROJECT 1700135

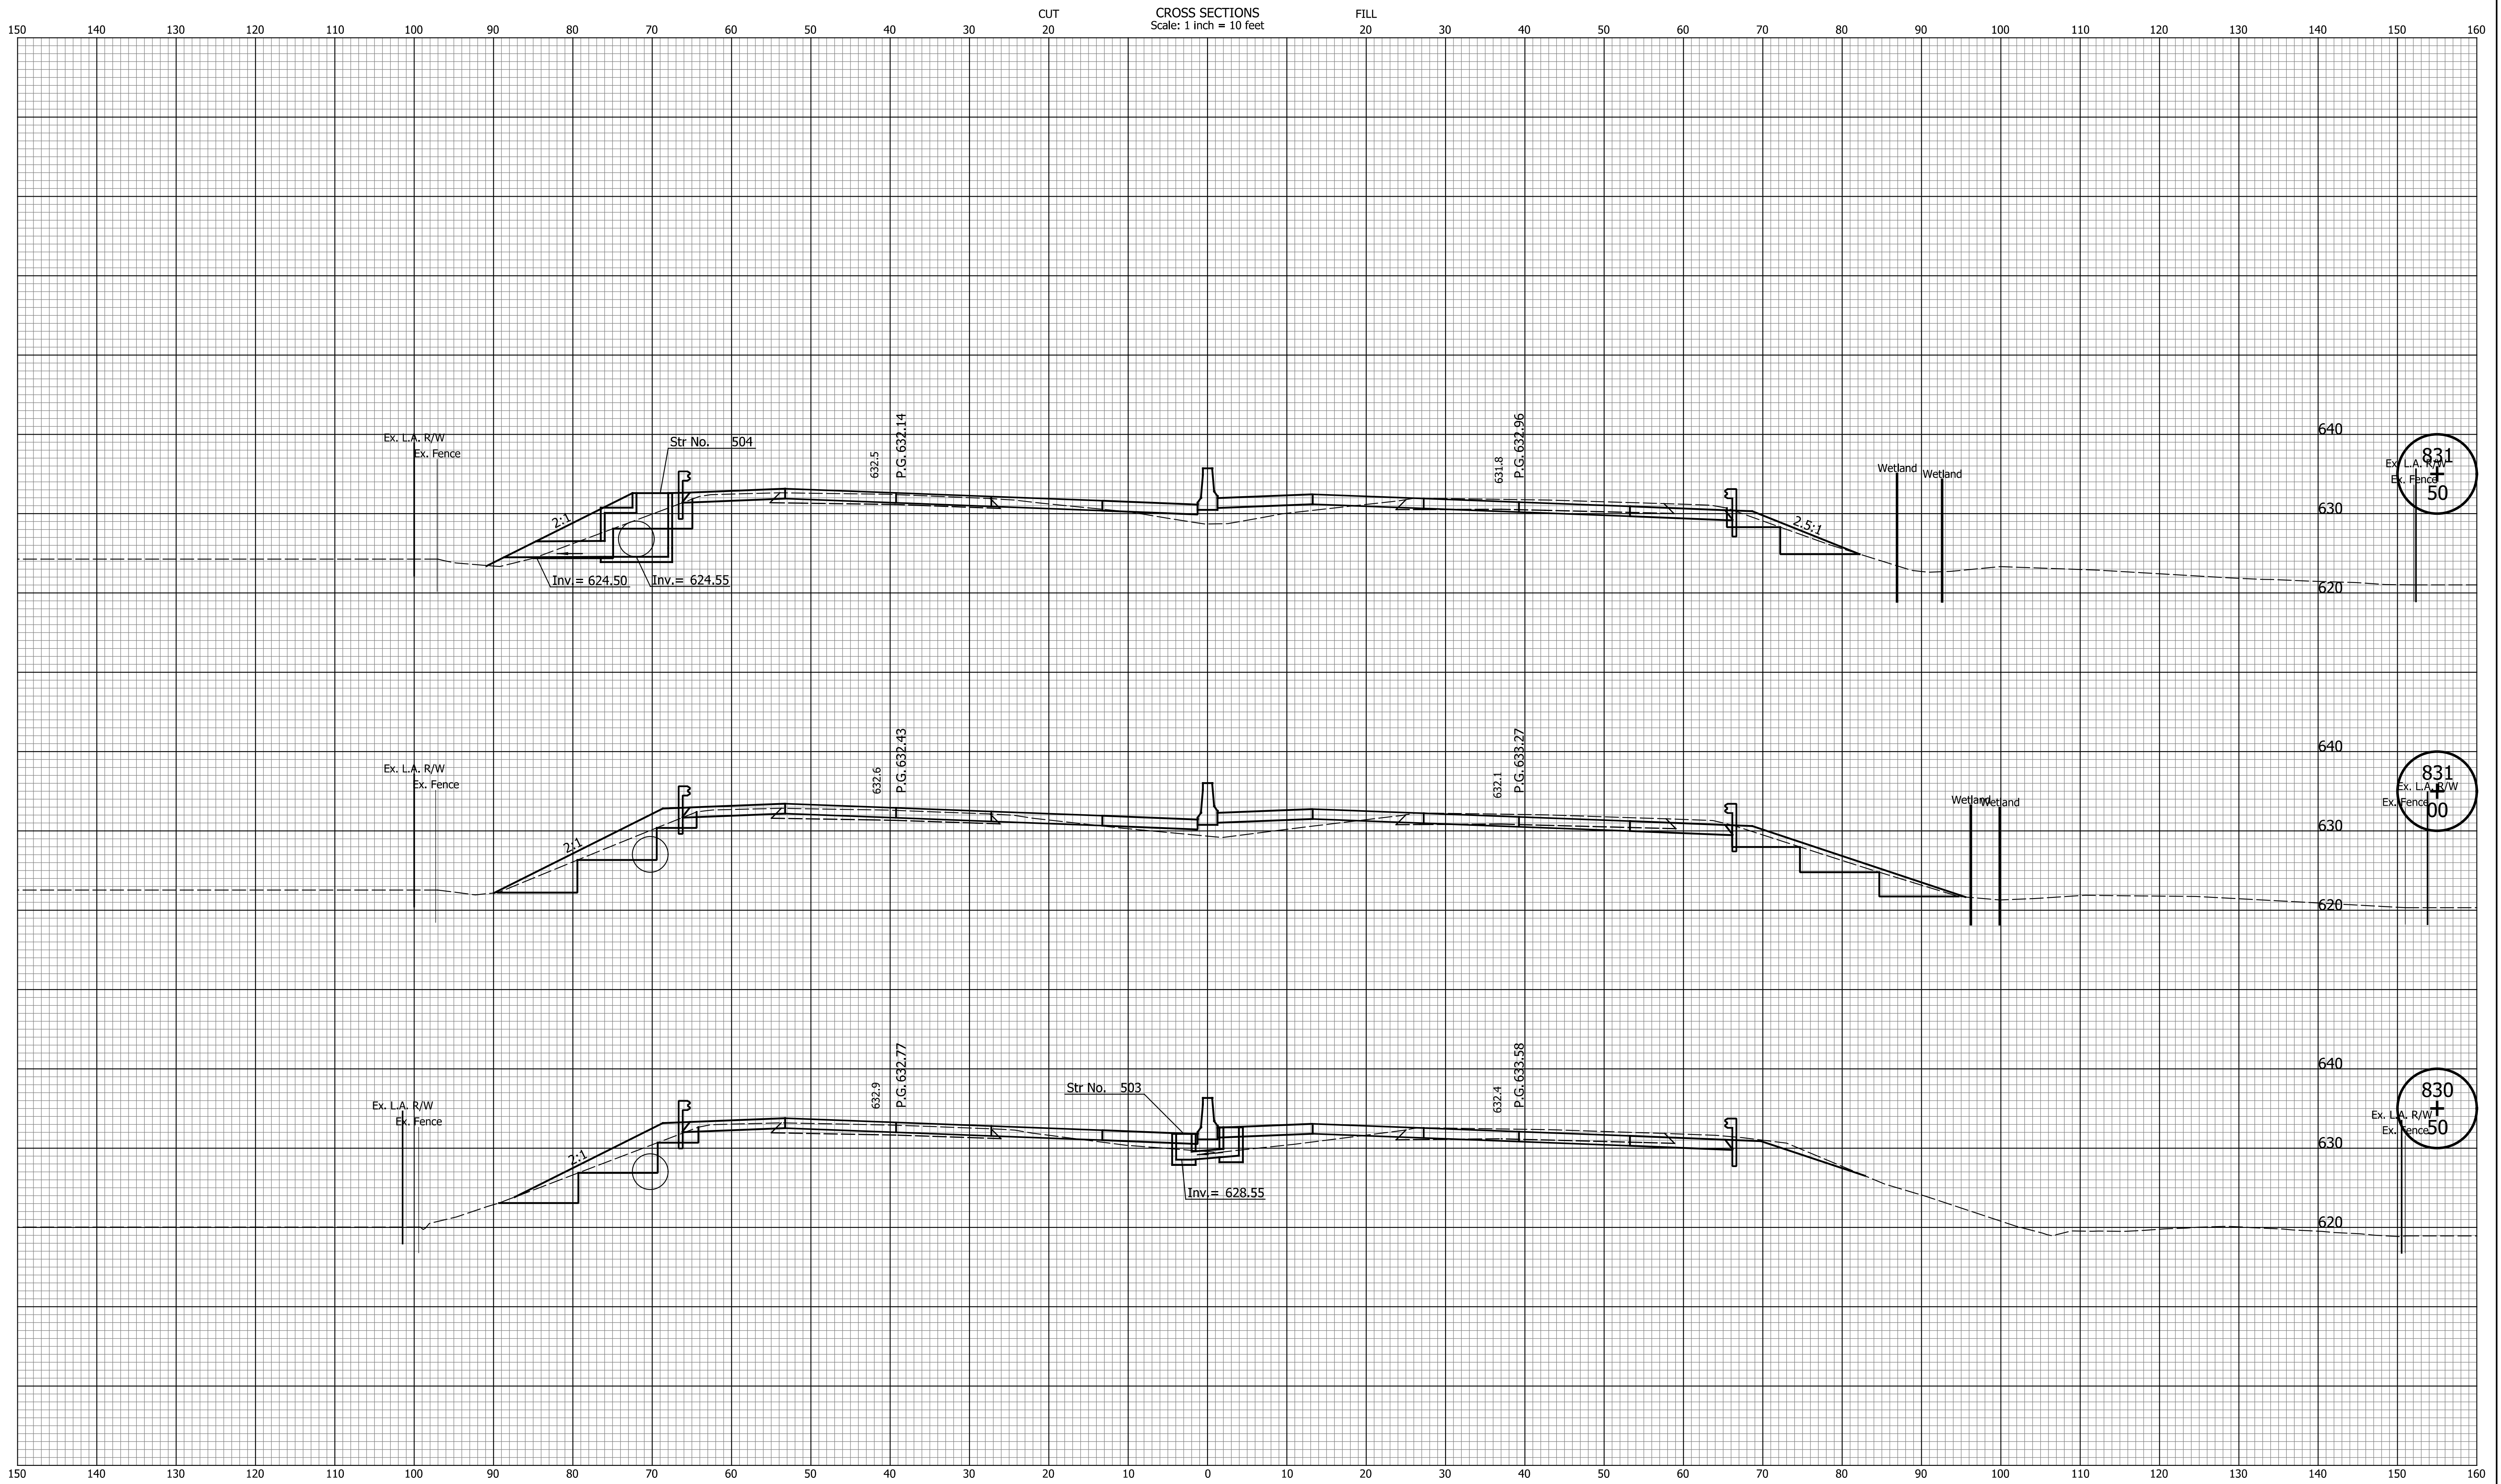

DATE	REVISION


RECOMMENDED FOR APPROVAL	DESIGN ENGINEER	MM/DD/20YY	DATE
DESIGNED: ZLM	DRAWN: BAD		
CHECKED: CDH	CHECKED: PKW		

INDIANA
DEPARTMENT OF TRANSPORTATION

CROSS SECTIONS
LINE "Q"

HORIZONTAL SCALE	BRIDGE FILE
1" = 10'	N/A
VERTICAL SCALE	DESIGNATION
1" = 10'	1700135
SURVEY BOOK	SHEETS
N/A	76 of 241
CONTRACT	PROJECT
R-41529	1700135

CROSS SECTIONS
Scale: 1 inch = 10 feet

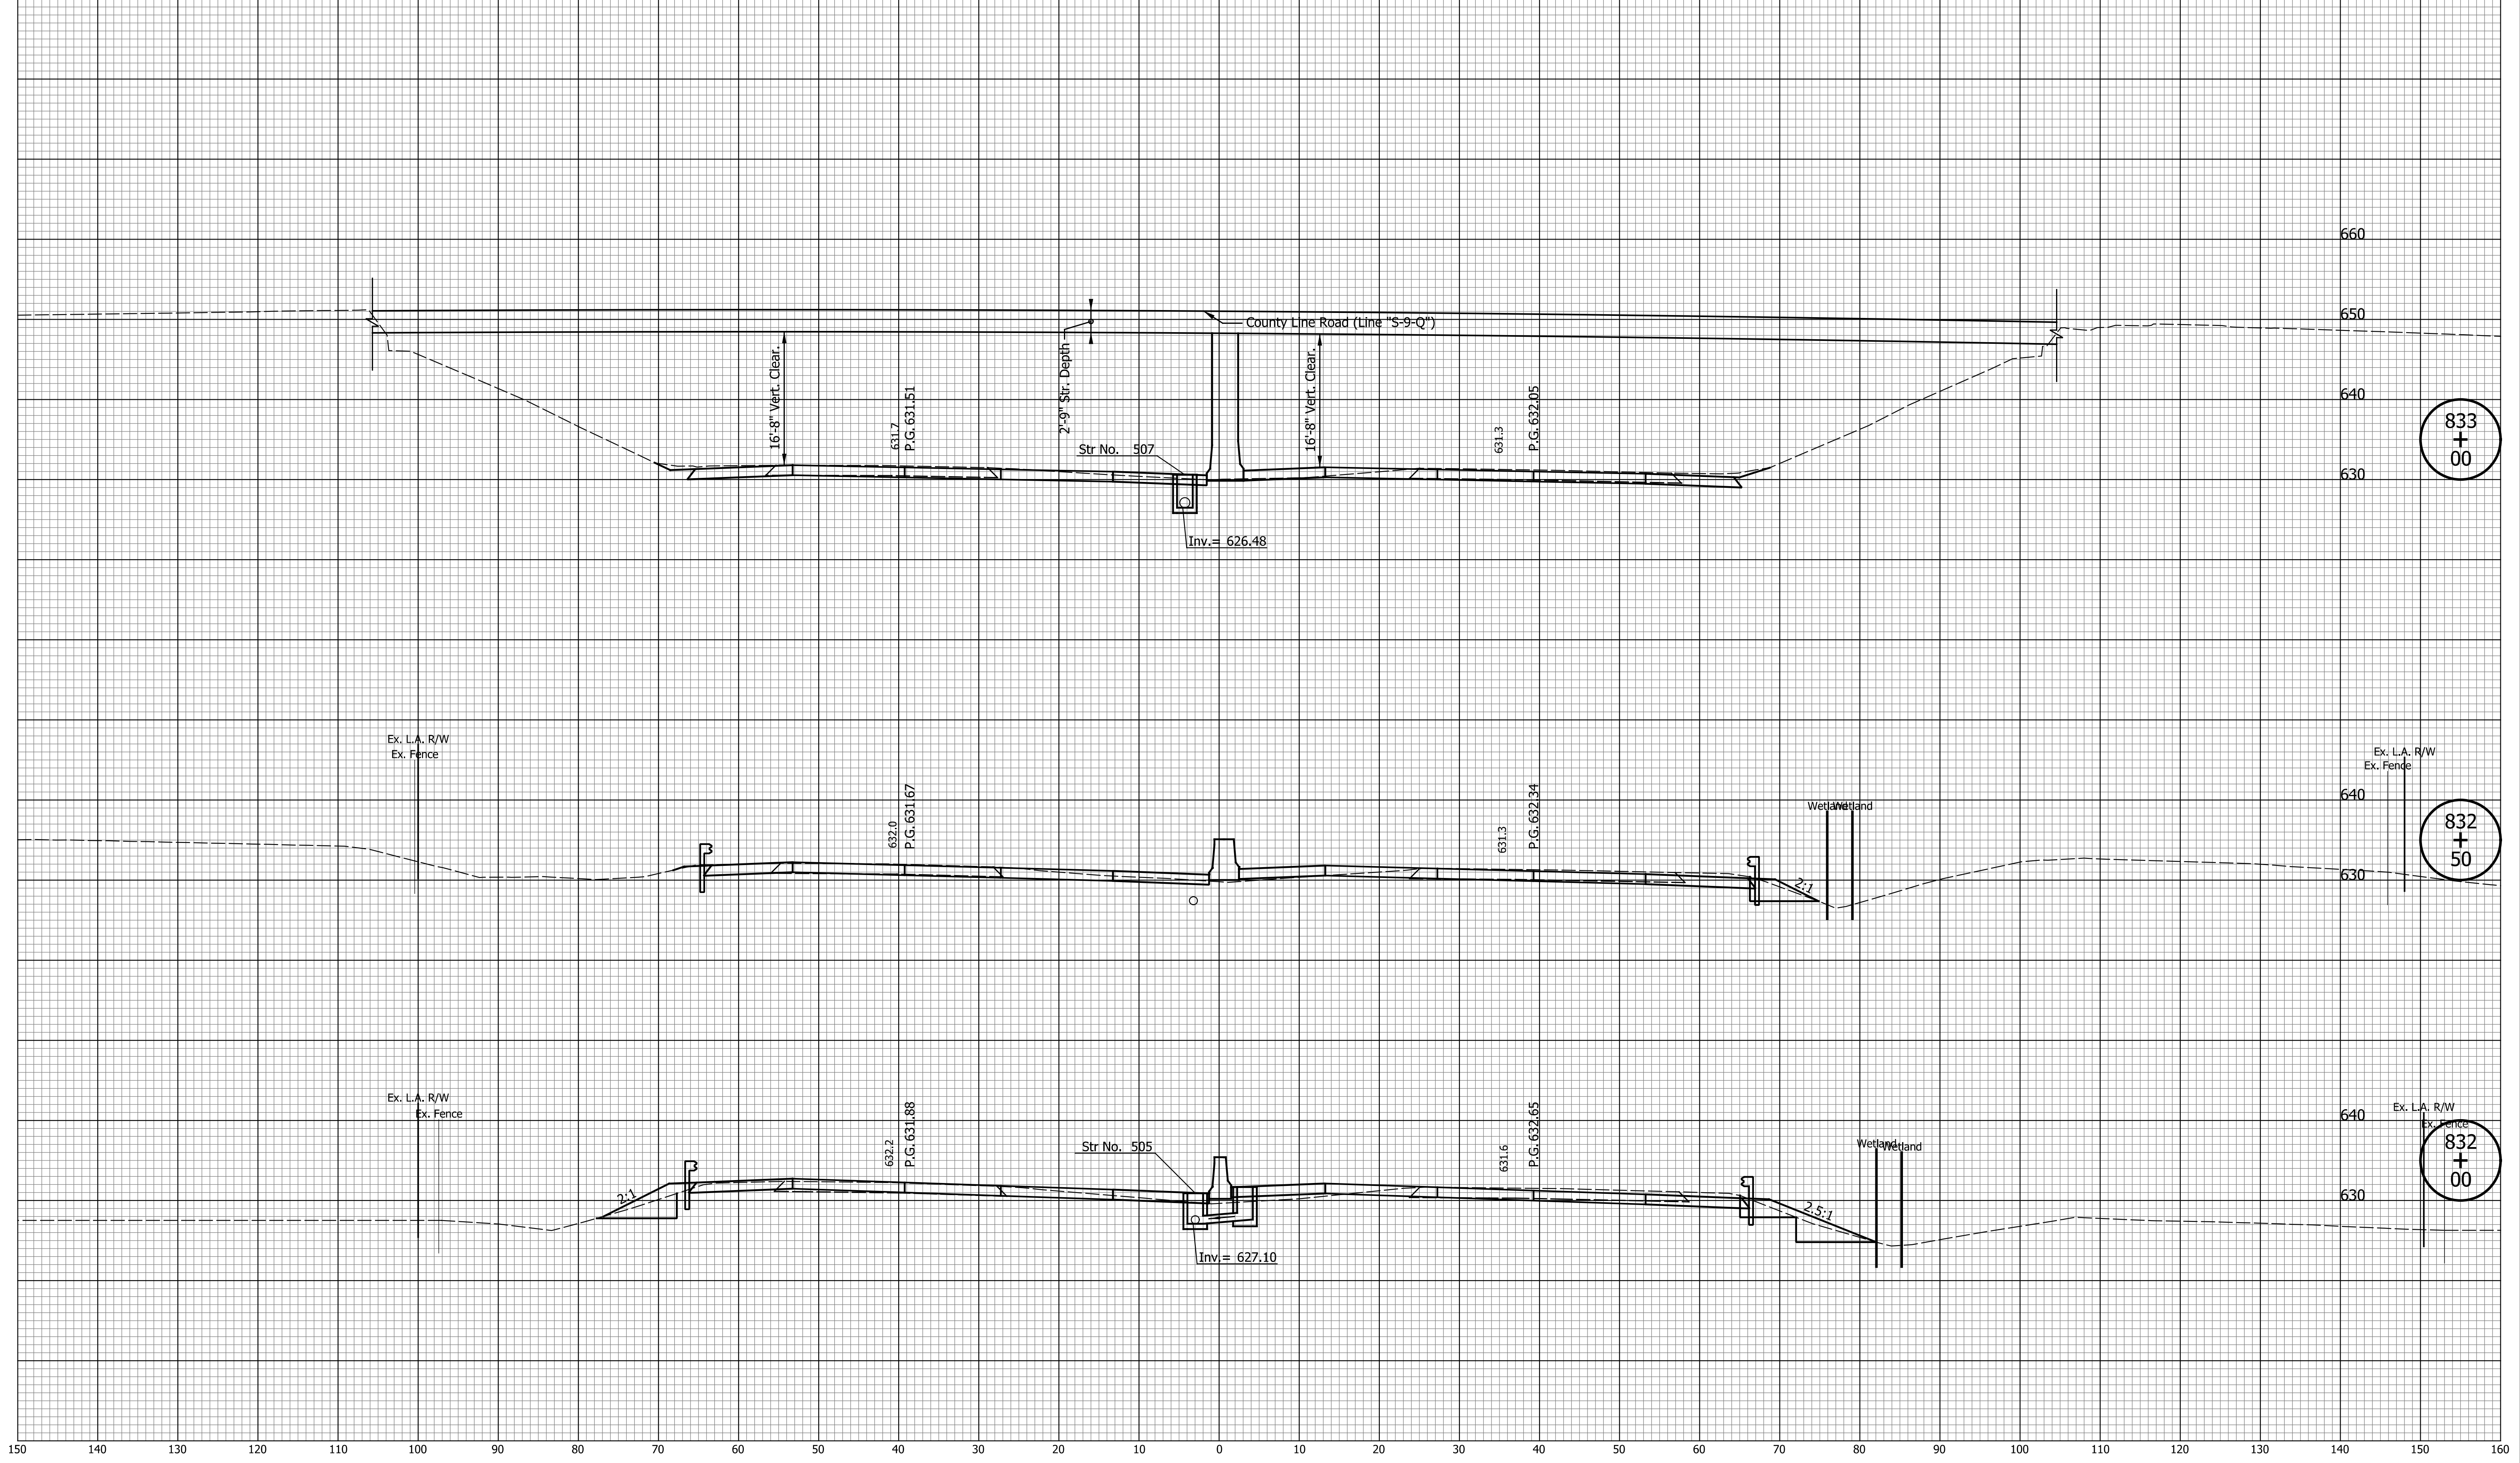

833
+
00

832
+
50

832
+
00

DATE	REVISION


RECOMMENDED FOR APPROVAL	DESIGN ENGINEER	MM/DD/20YY
		DATE
DESIGNED: ZLM	DRAWN: BAD	
CHECKED: CDH	CHECKED: PKW	

INDIANA
DEPARTMENT OF TRANSPORTATION

CROSS SECTIONS
LINE "Q"

HORIZONTAL SCALE	BRIDGE FILE
1" = 10'	N/A
VERTICAL SCALE	DESIGNATION
1" = 10'	1700135
SURVEY BOOK	SHEETS
N/A	77 of 241
CONTRACT	PROJECT
R-41529	1700135

I:\a\c\p\c\p\indiana_state\td

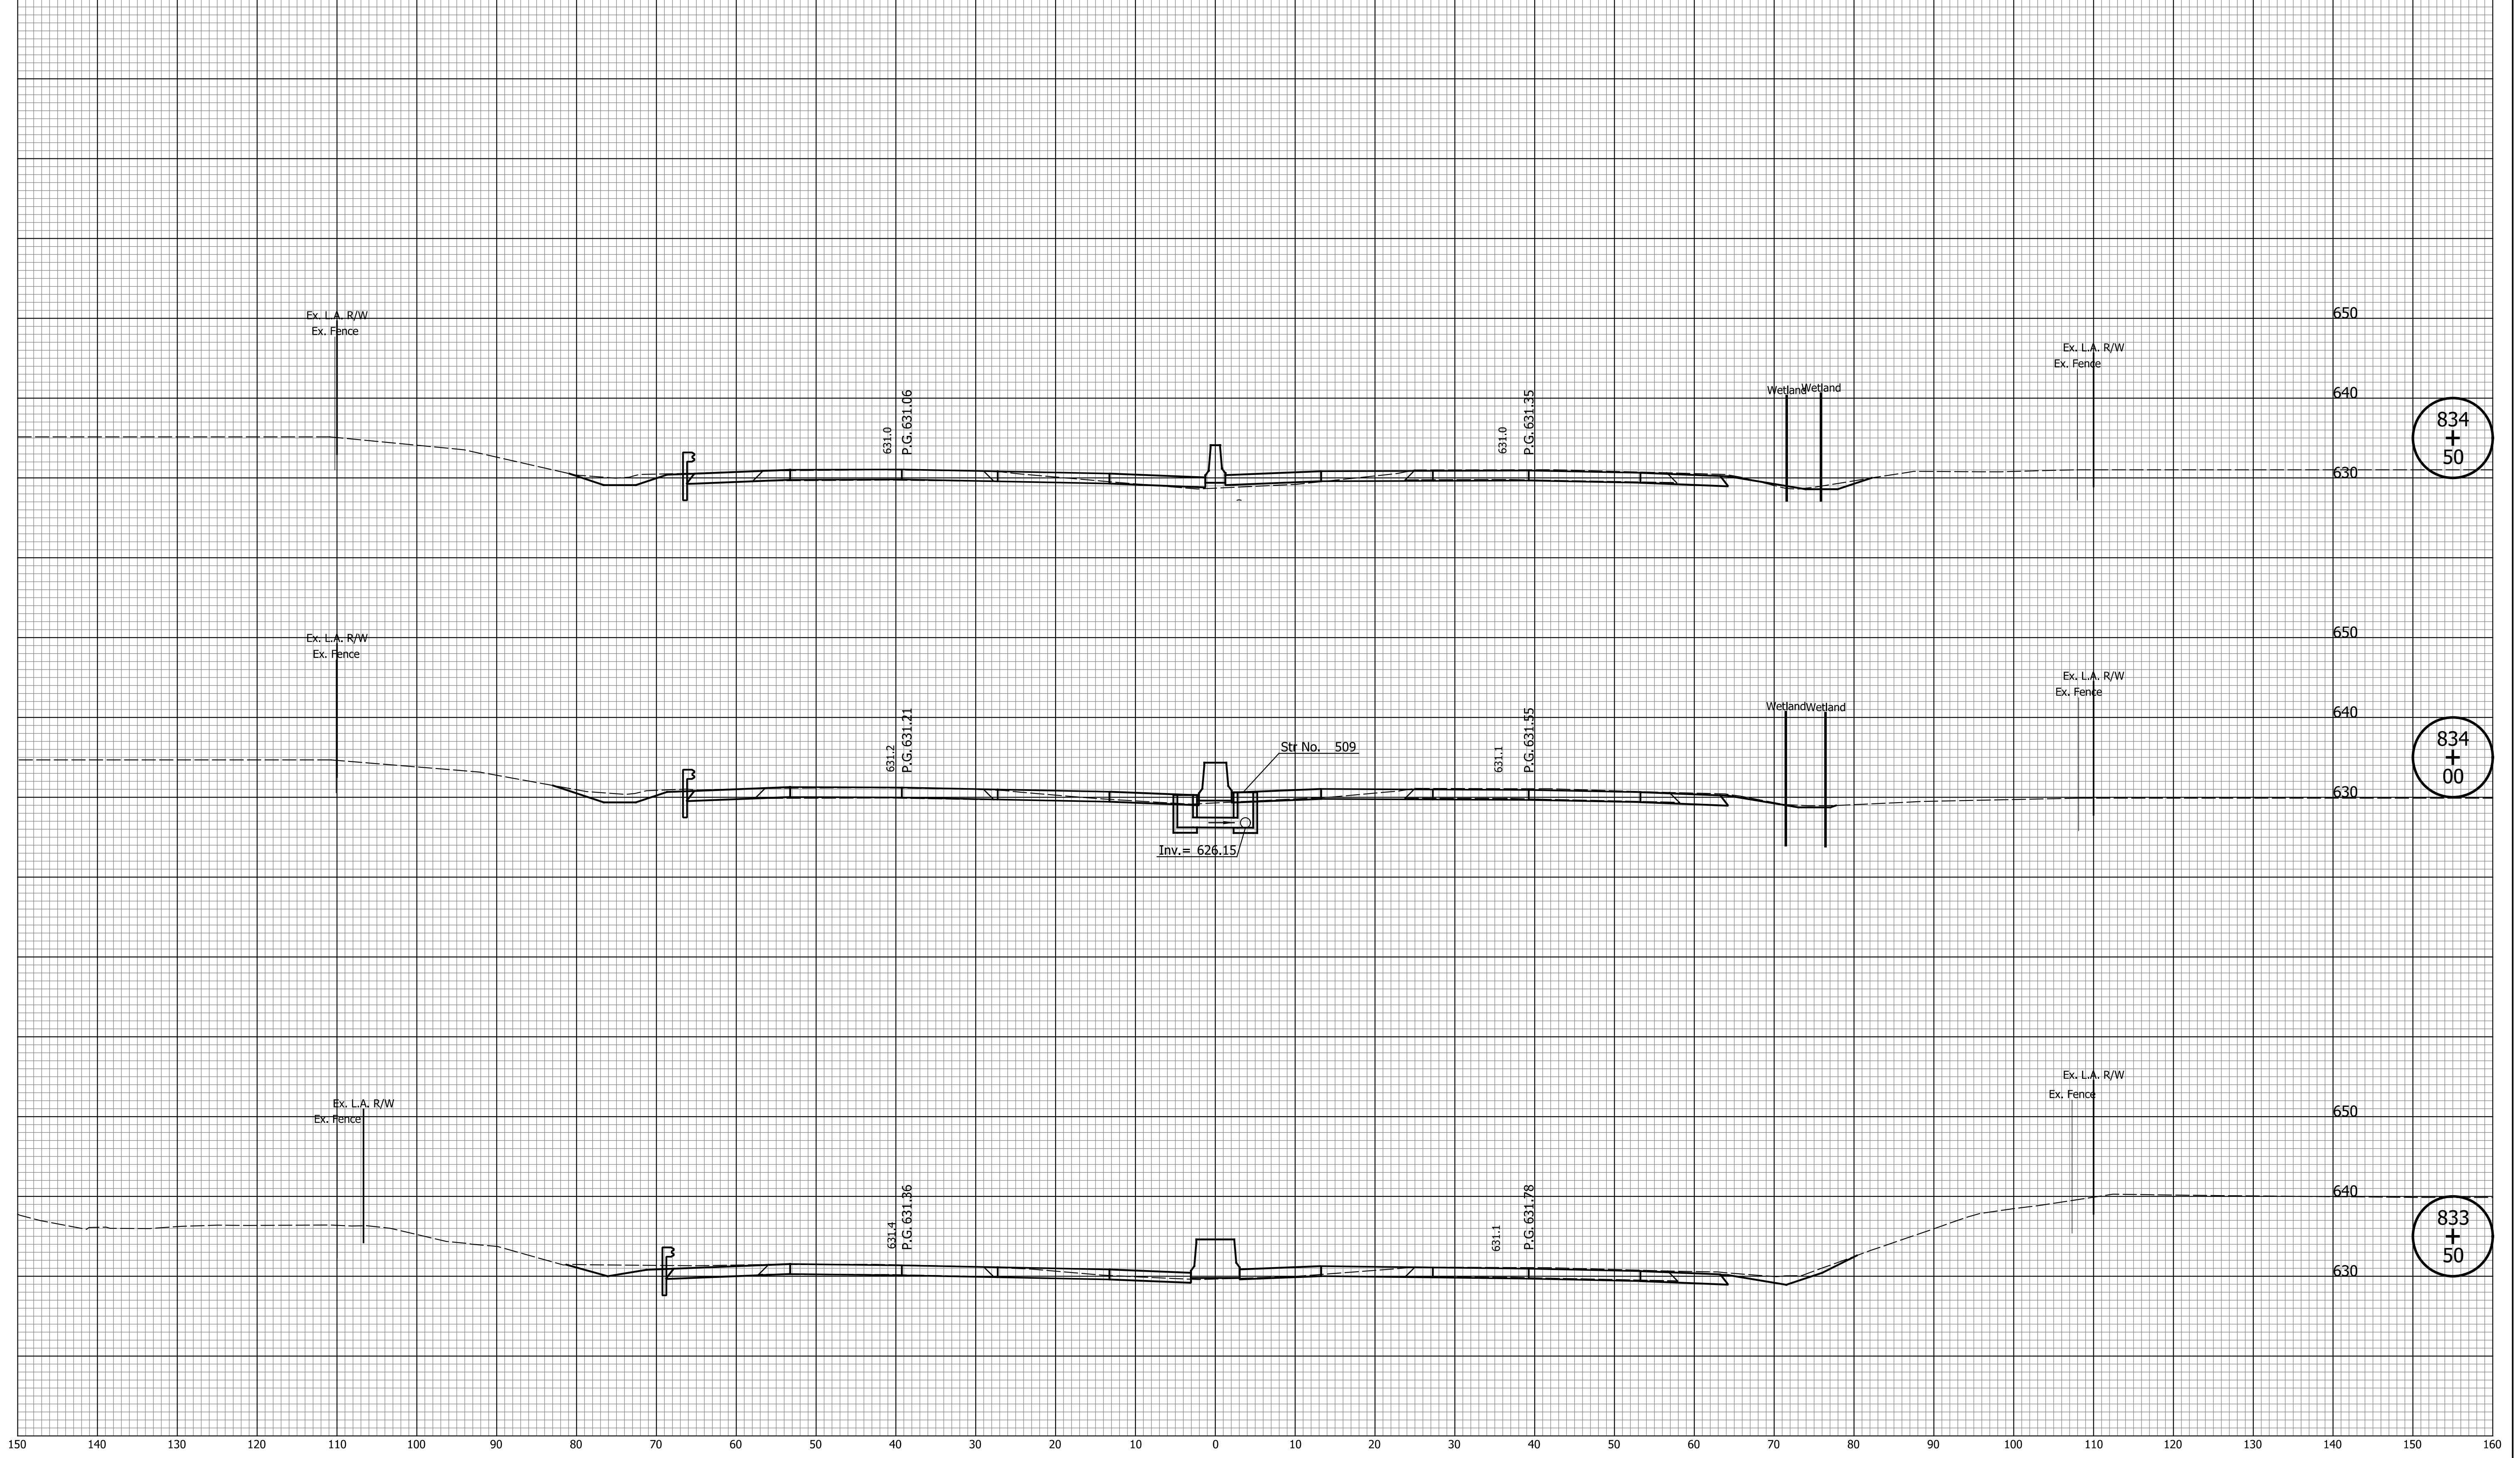

DATE	REVISION


RECOMMENDED FOR APPROVAL	DESIGN ENGINEER	MM/DD/20YY
DESIGNED: ZLM	DRAWN: BAD	DATE
CHECKED: CDH	CHECKED: PKW	

**INDIANA
DEPARTMENT OF TRANSPORTATION**

**CROSS SECTIONS
LINE "Q"**

HORIZONTAL SCALE 1" = 10'	BRIDGE FILE N/A
VERTICAL SCALE 1" = 10'	DESIGNATION 1700135
SURVEY BOOK N/A	SHEETS 78 of 241
CONTRACT R-41529	PROJECT 1700135

I:\a\c\j\mco\172\00172\0001.RD.CS.01.dgn

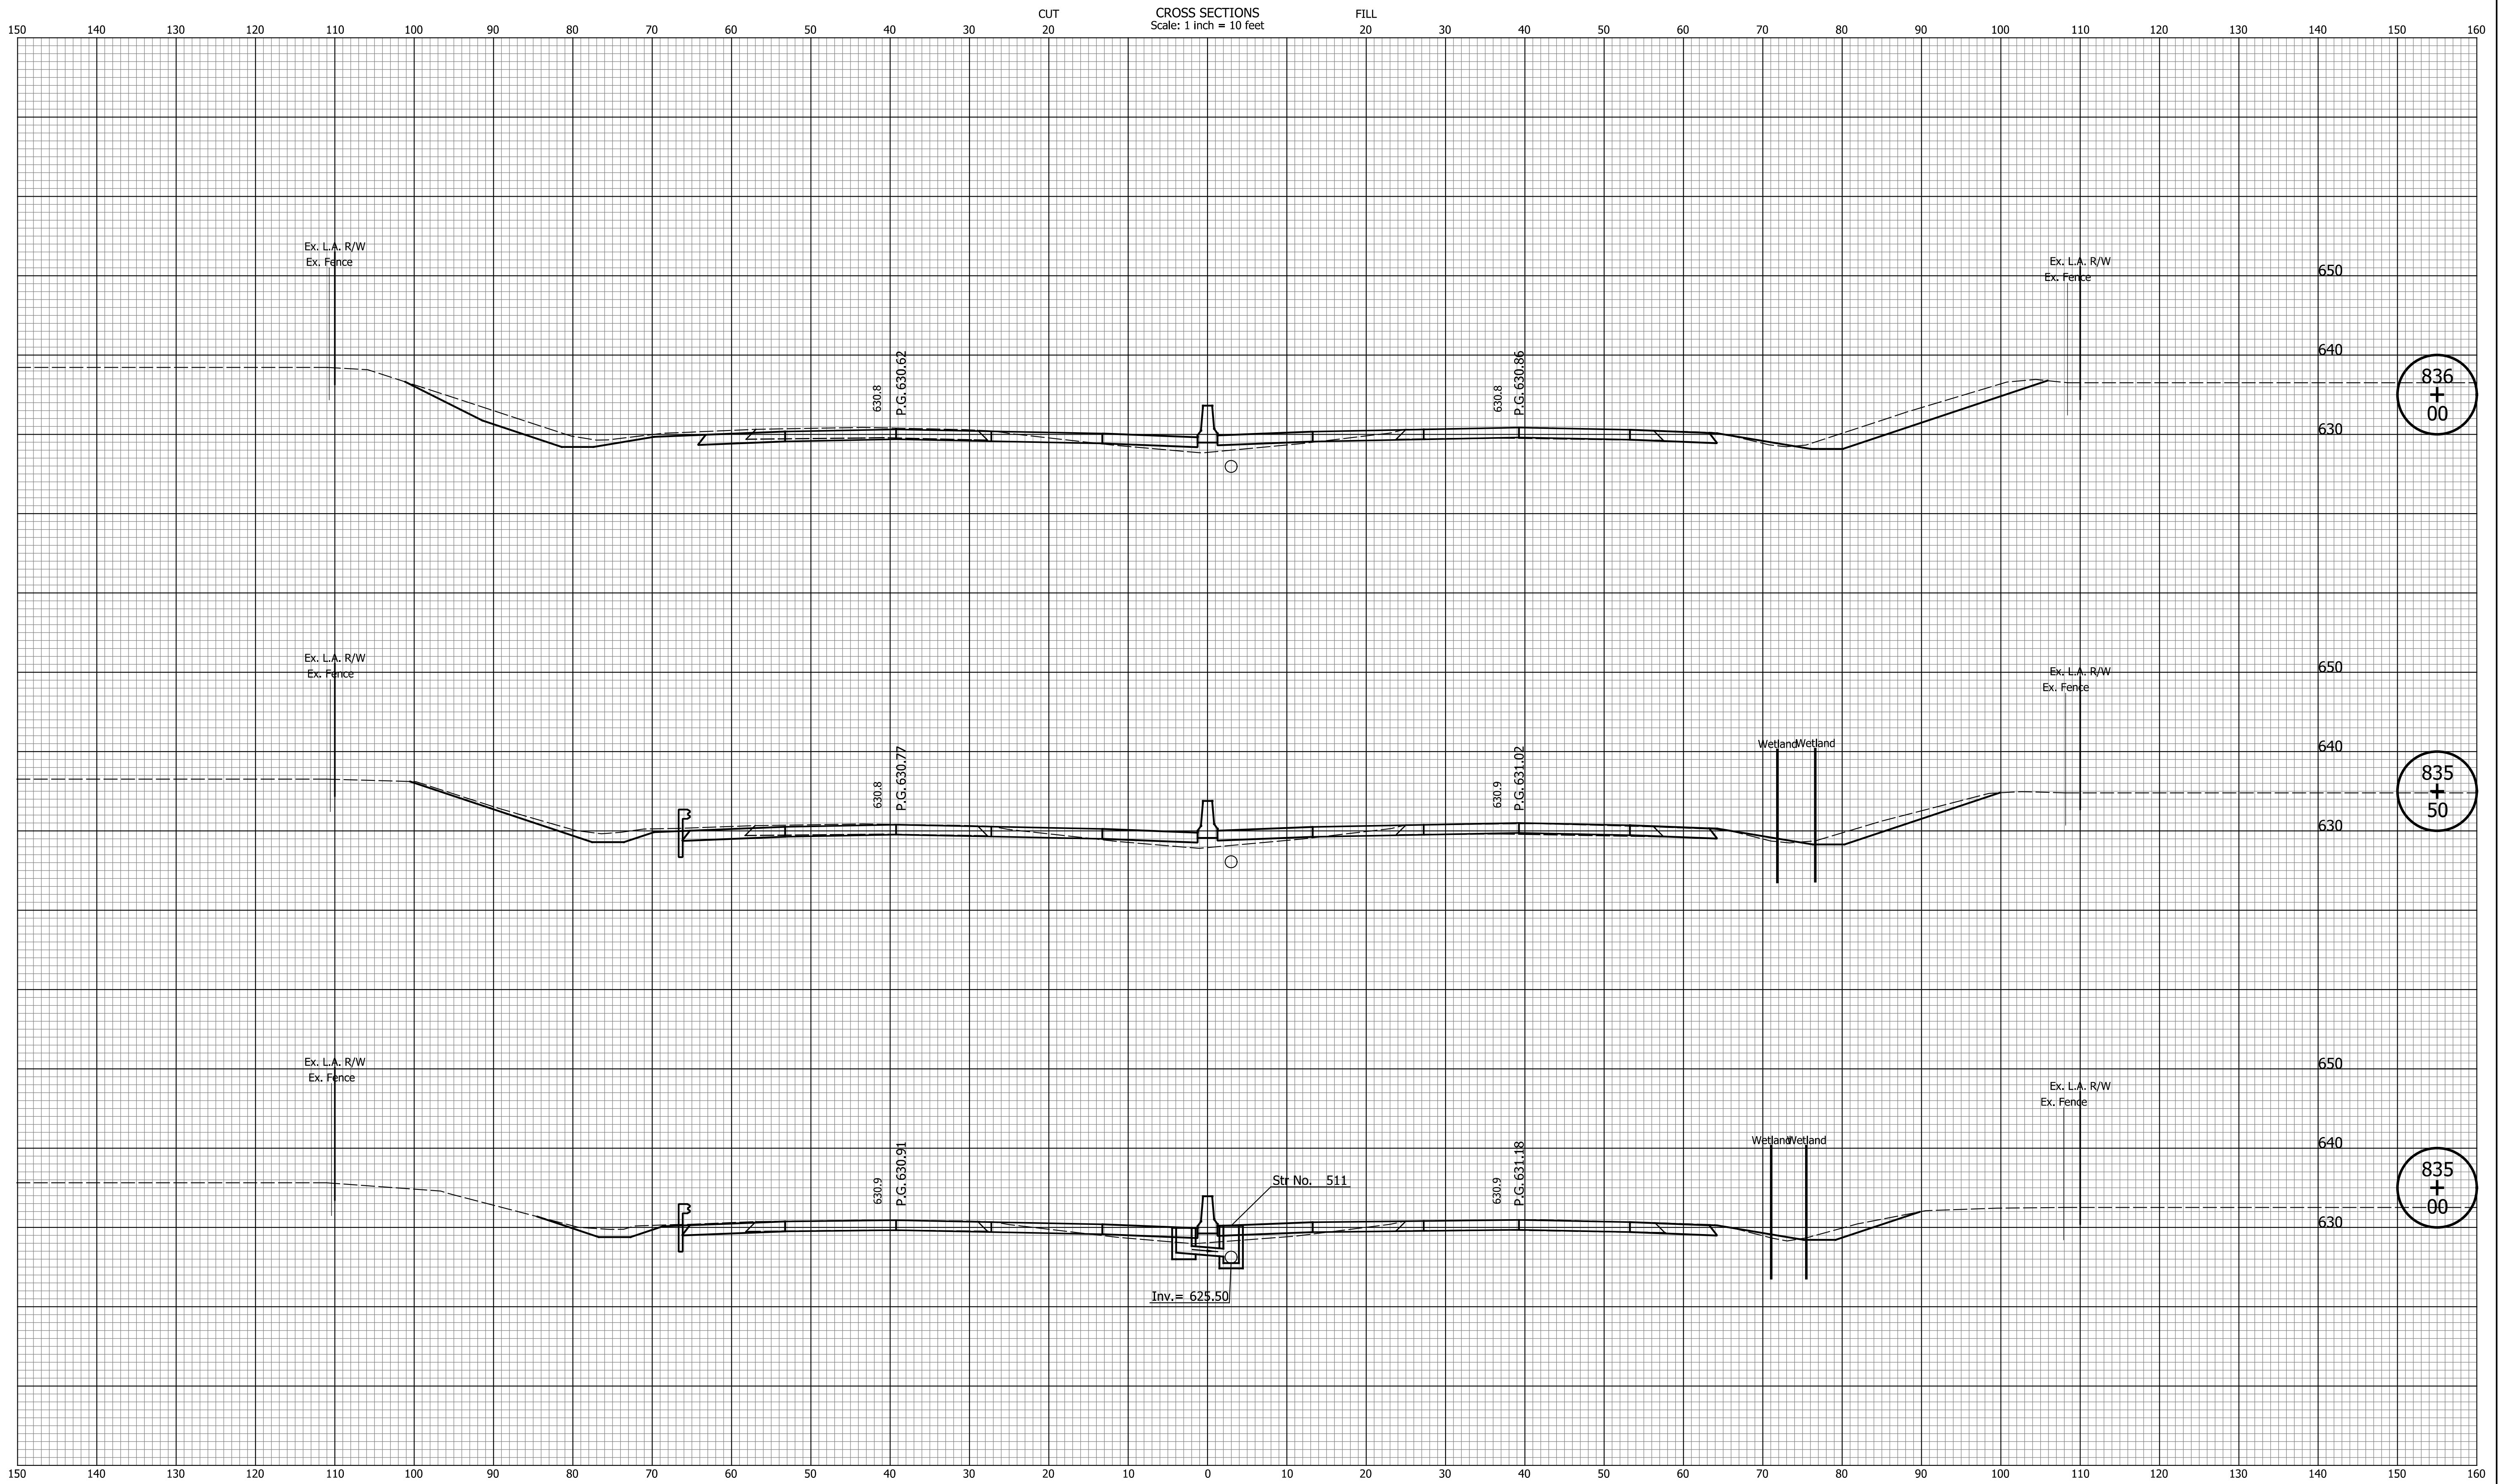

836
+
00

835
+
50

835
+
00


DATE	REVISION

RECOMMENDED FOR APPROVAL	DESIGN ENGINEER	MM/DD/20YY
DESIGNED: ZLM	DRAWN: BAD	DATE
CHECKED: CDH	CHECKED: PKW	

INDIANA
DEPARTMENT OF TRANSPORTATION

CROSS SECTIONS
LINE "Q"

HORIZONTAL SCALE	BRIDGE FILE
1" = 10'	N/A
VERTICAL SCALE	DESIGNATION
1" = 10'	1700135
SURVEY BOOK	SHEETS
N/A	79 of 241
CONTRACT	PROJECT
R-41529	1700135

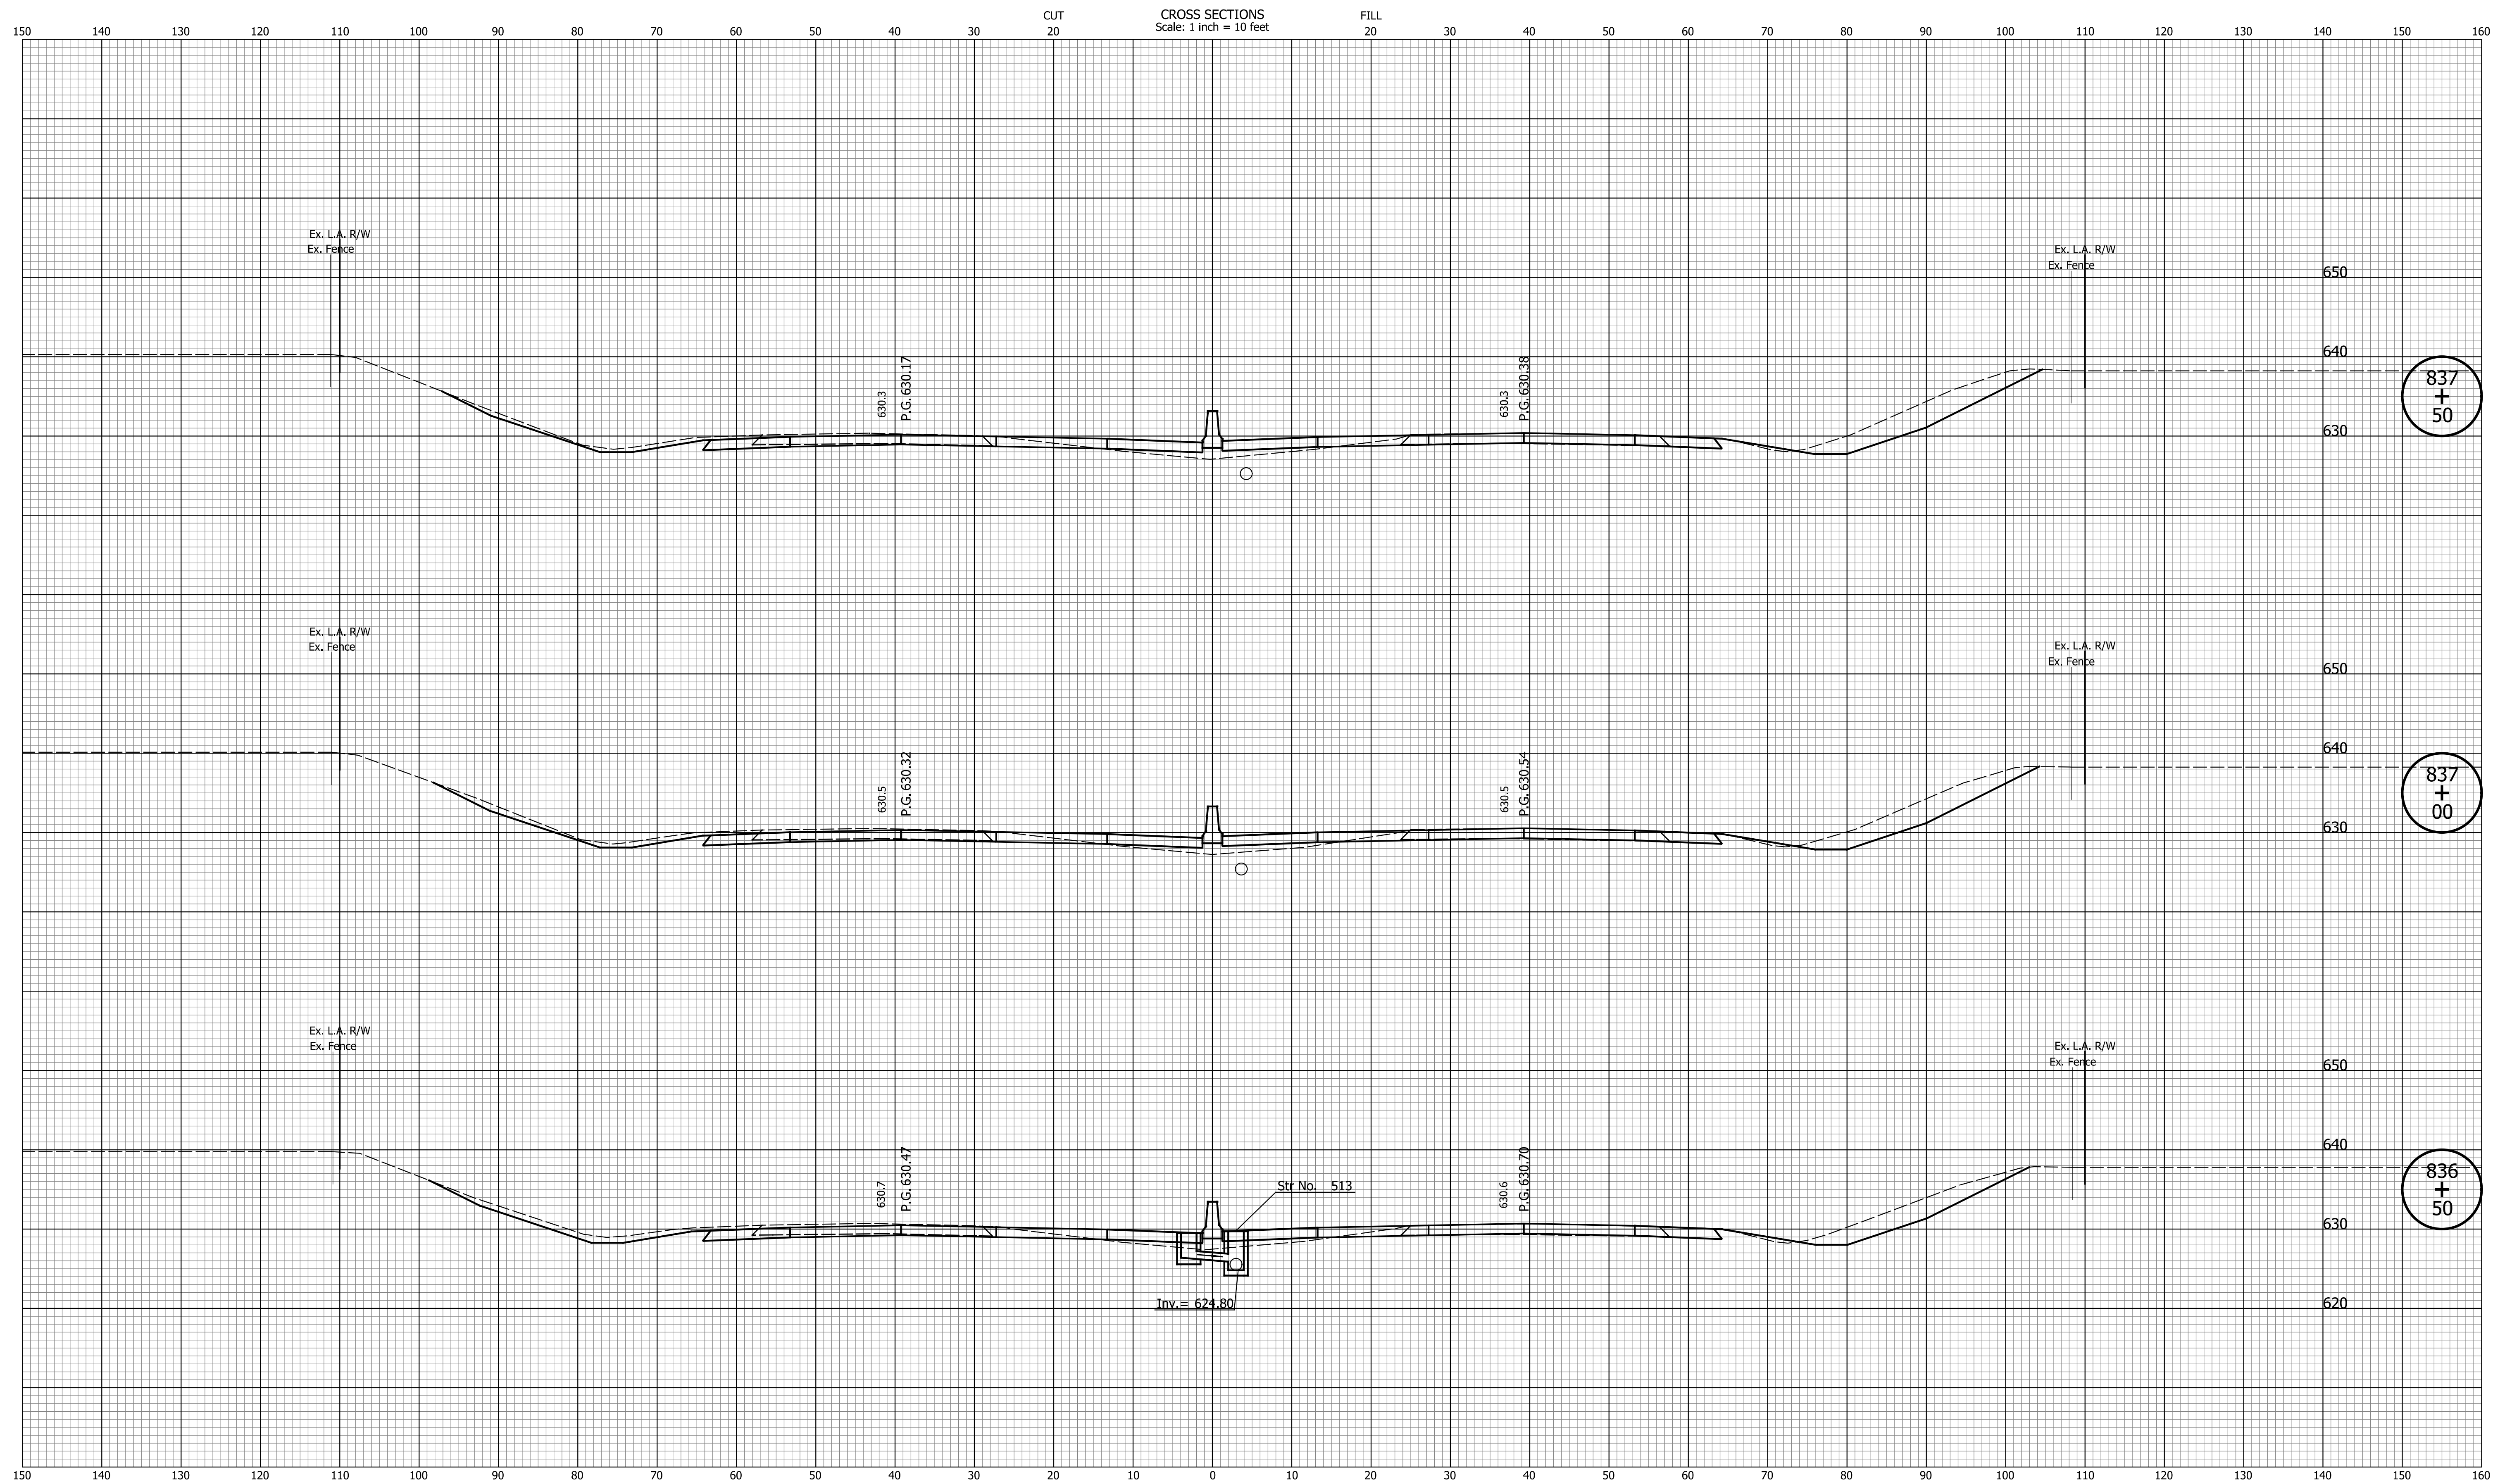

DATE	REVISION


RECOMMENDED FOR APPROVAL	DESIGN ENGINEER	MM/DD/20YY	DATE
DESIGNED: ZLM	DRAWN: BAD		
CHECKED: CDH	CHECKED: PKW		

INDIANA
DEPARTMENT OF TRANSPORTATION

CROSS SECTIONS
LINE "Q"

HORIZONTAL SCALE	BRIDGE FILE
1" = 10'	N/A
VERTICAL SCALE	DESIGNATION
1" = 10'	1700135
SURVEY BOOK	SHEETS
N/A	80 of 241
CONTRACT	PROJECT
R-41529	1700135

Indiana State

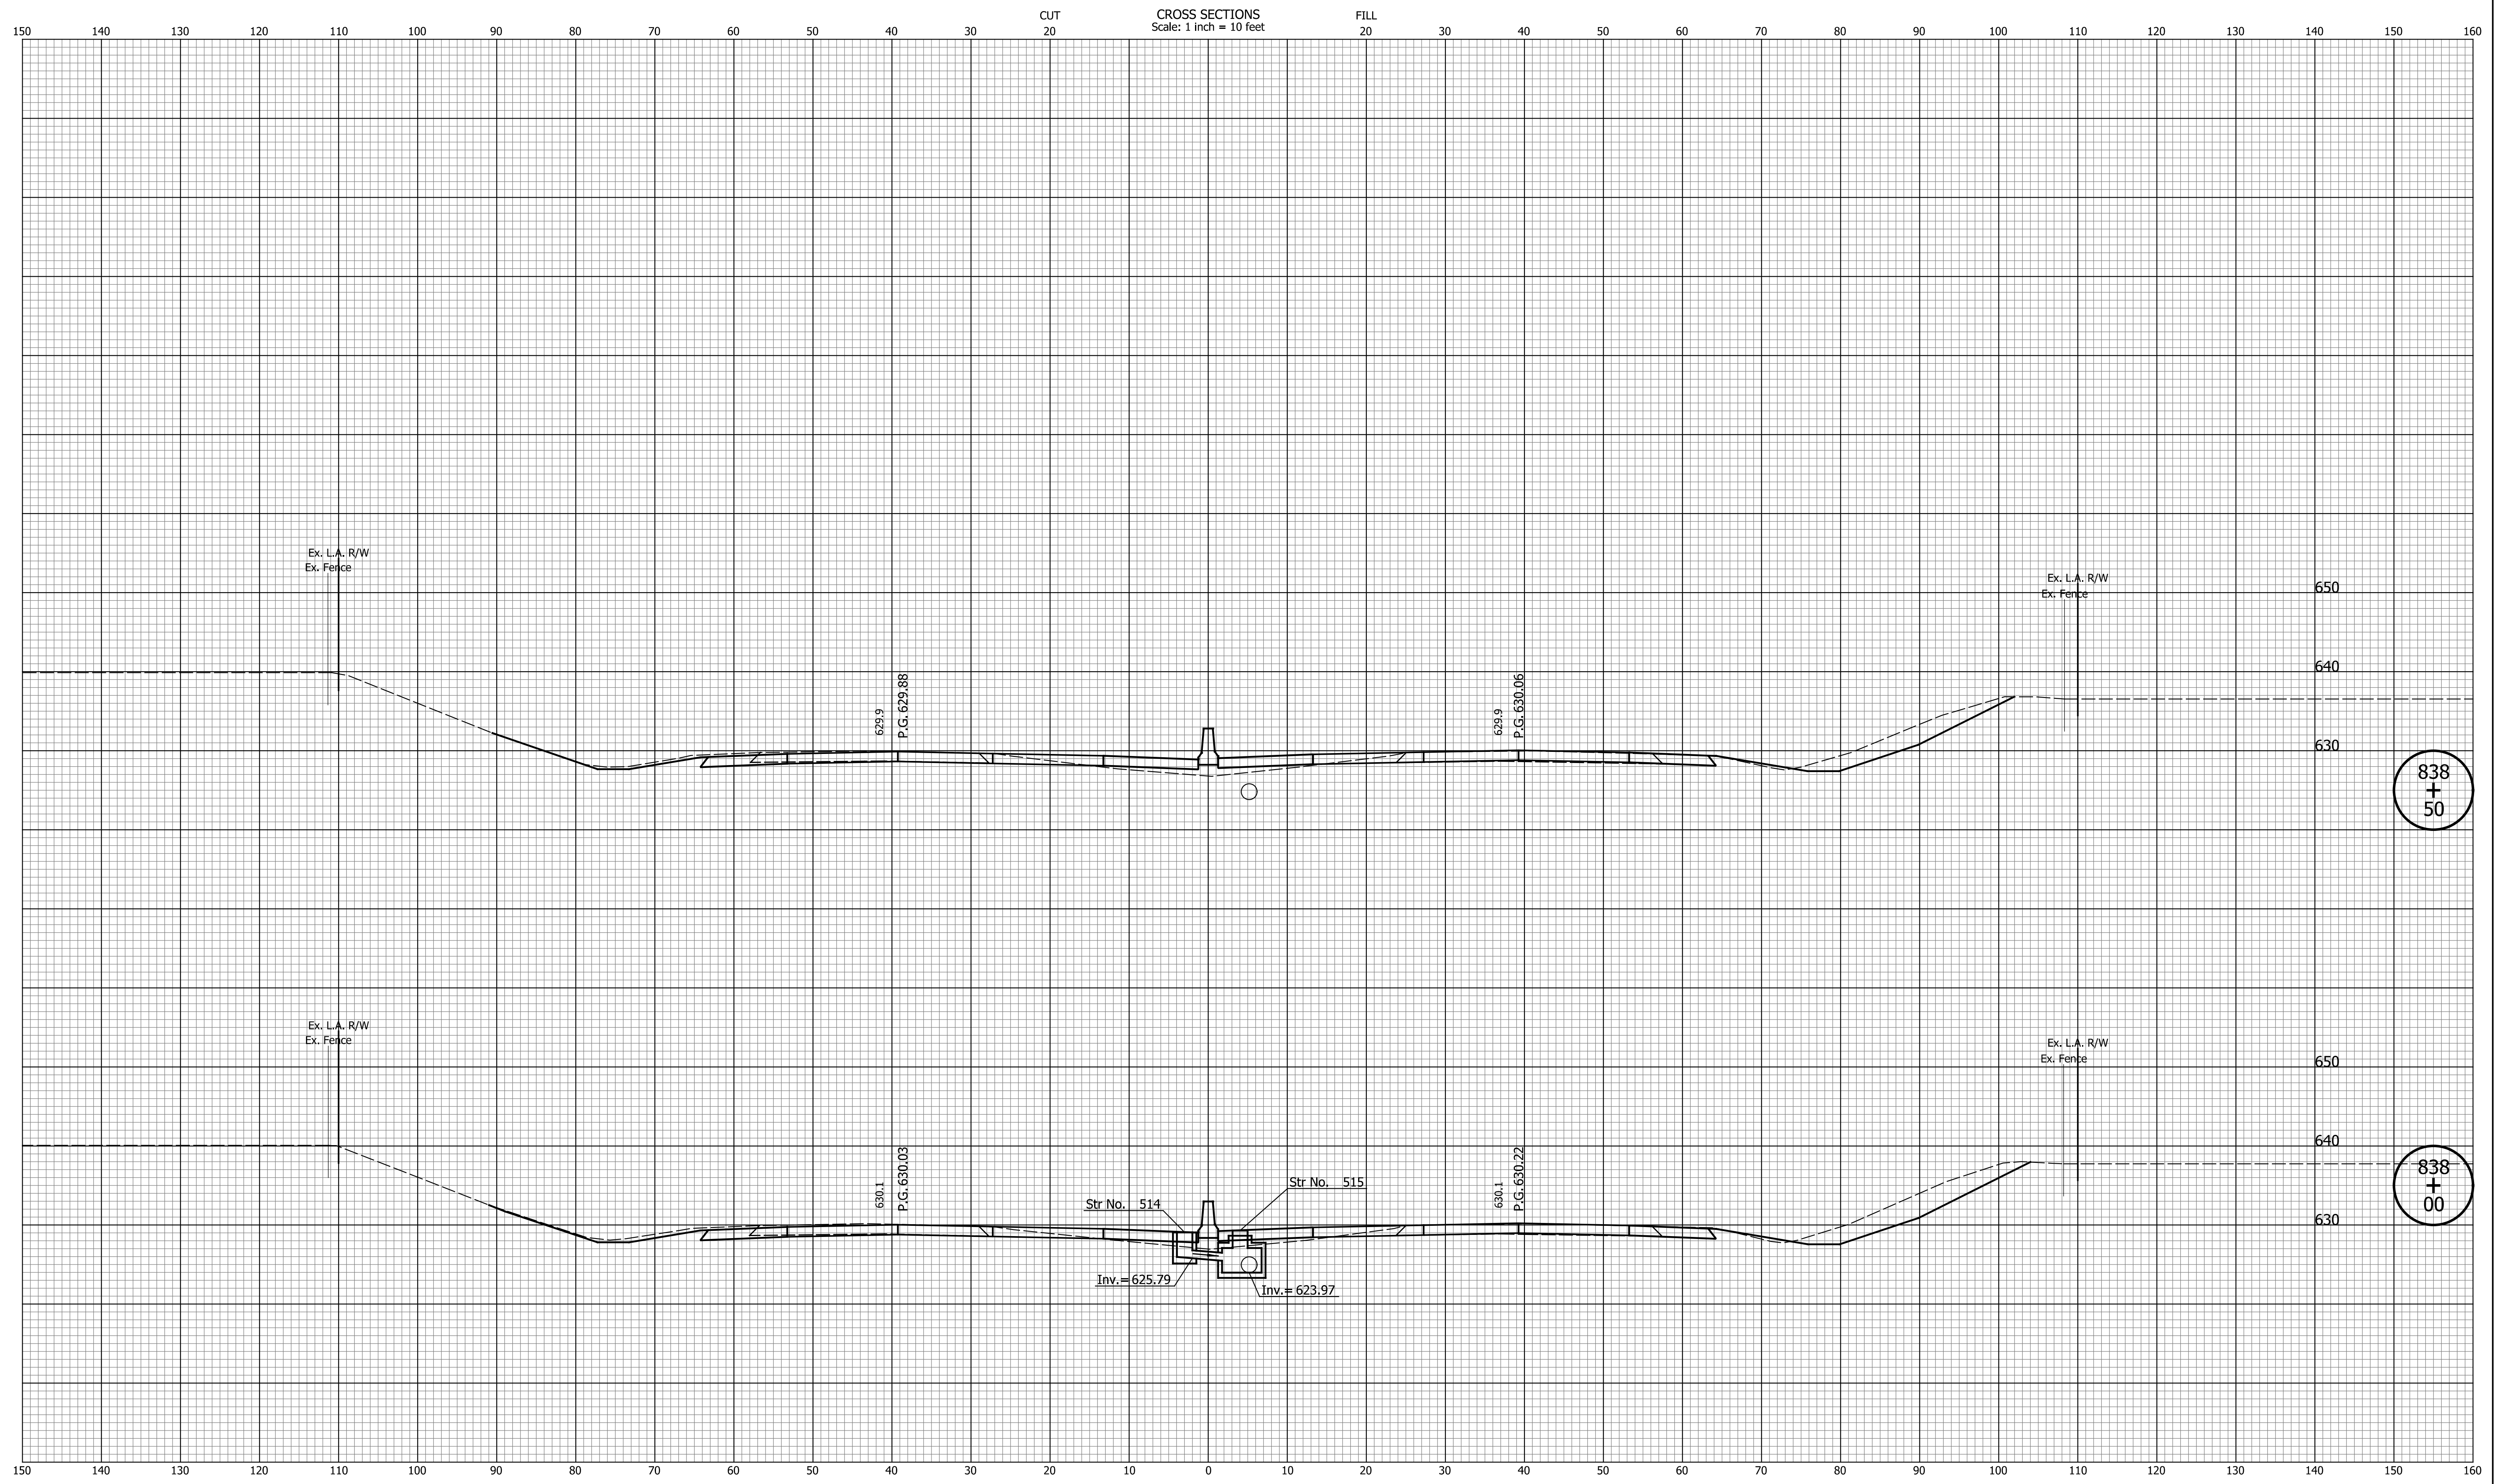


DATE	REVISION

RECOMMENDED FOR APPROVAL	DESIGN ENGINEER	MM/DD/20YY	DATE
DESIGNED: ZLM	DRAWN: BAD		
CHECKED: CDH	CHECKED: PKW		

INDIANA DEPARTMENT OF TRANSPORTATION	
CROSS SECTIONS LINE "Q"	

HORIZONTAL SCALE	BRIDGE FILE
1" = 10'	N/A
VERTICAL SCALE	DESIGNATION
1" = 10'	1700135
SURVEY BOOK	SHEETS
N/A	81 of 241
CONTRACT	PROJECT
R-41529	1700135

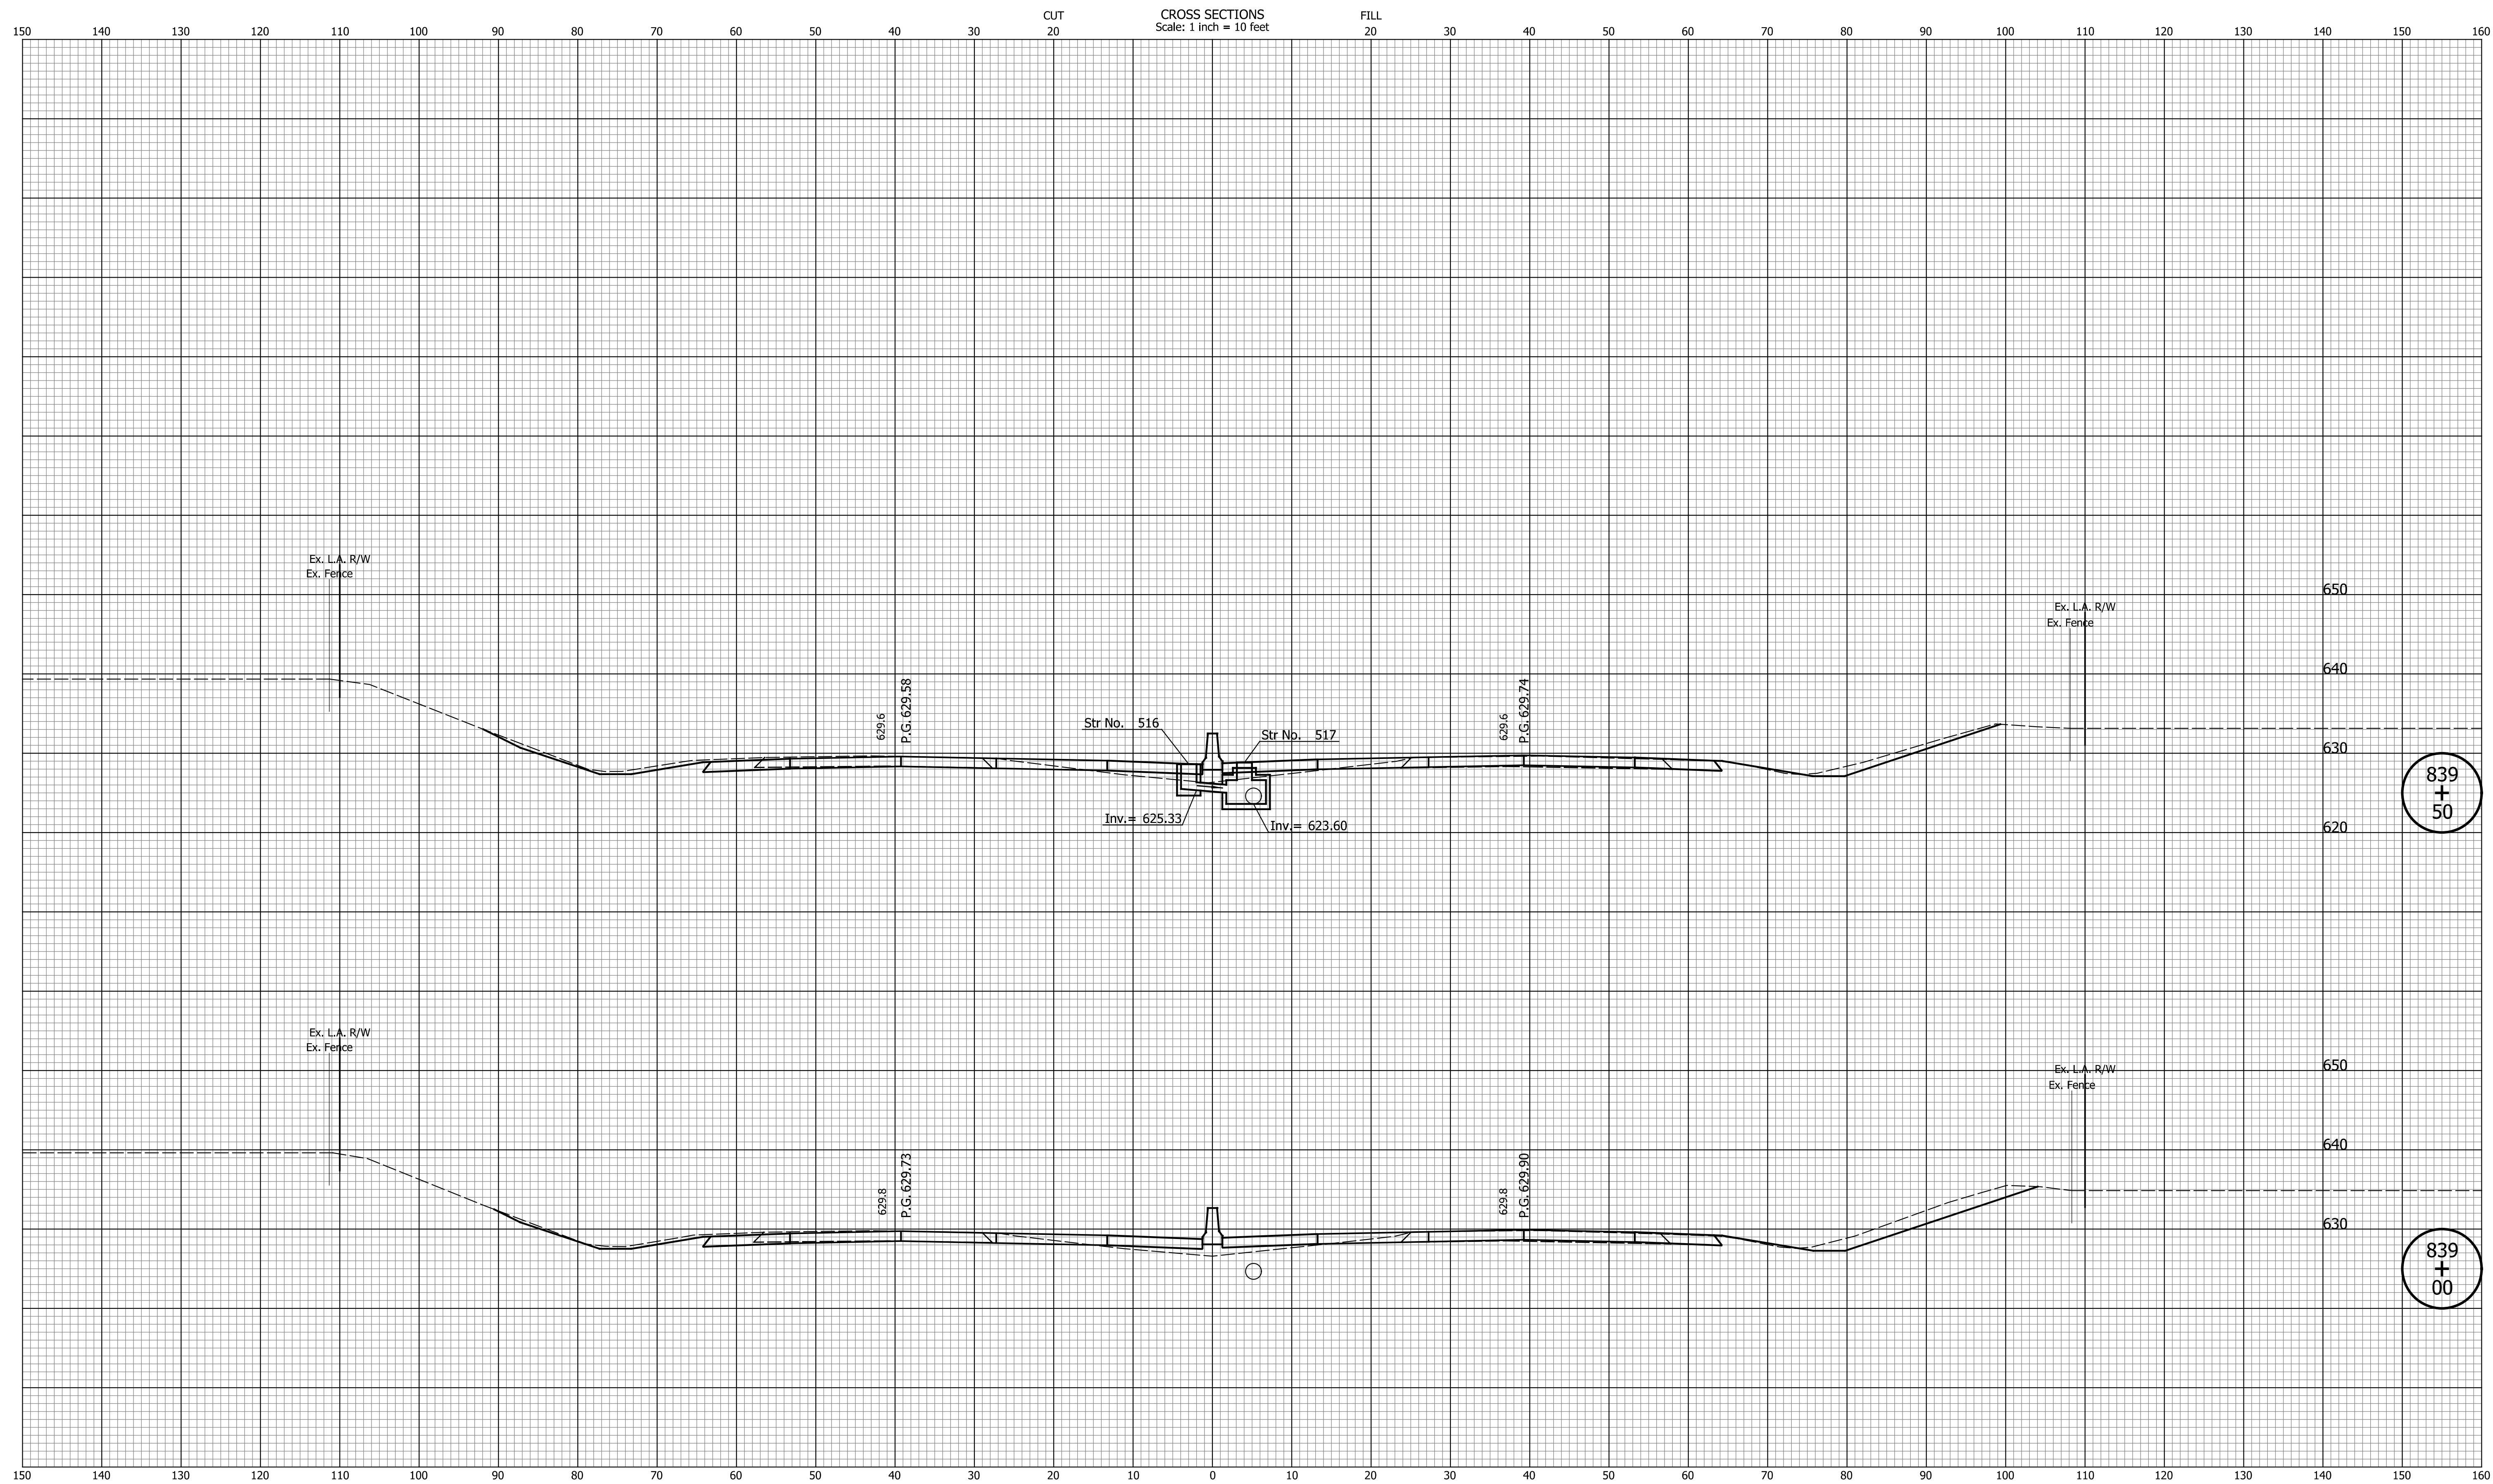

DATE	REVISION


RECOMMENDED FOR APPROVAL	DESIGN ENGINEER	MM/DD/20YY	DATE
DESIGNED: ZLM	DRAWN: BAD		
CHECKED: CDH	CHECKED: PKW		

INDIANA
DEPARTMENT OF TRANSPORTATION

CROSS SECTIONS
LINE "Q"

HORIZONTAL SCALE	BRIDGE FILE
1" = 10'	N/A
VERTICAL SCALE	DESIGNATION
1" = 10'	1700135
SURVEY BOOK	SHEETS
N/A	82 of 241
CONTRACT	PROJECT
R-41529	1700135

I:\a\c\p\c\p\indiana_state.tbl

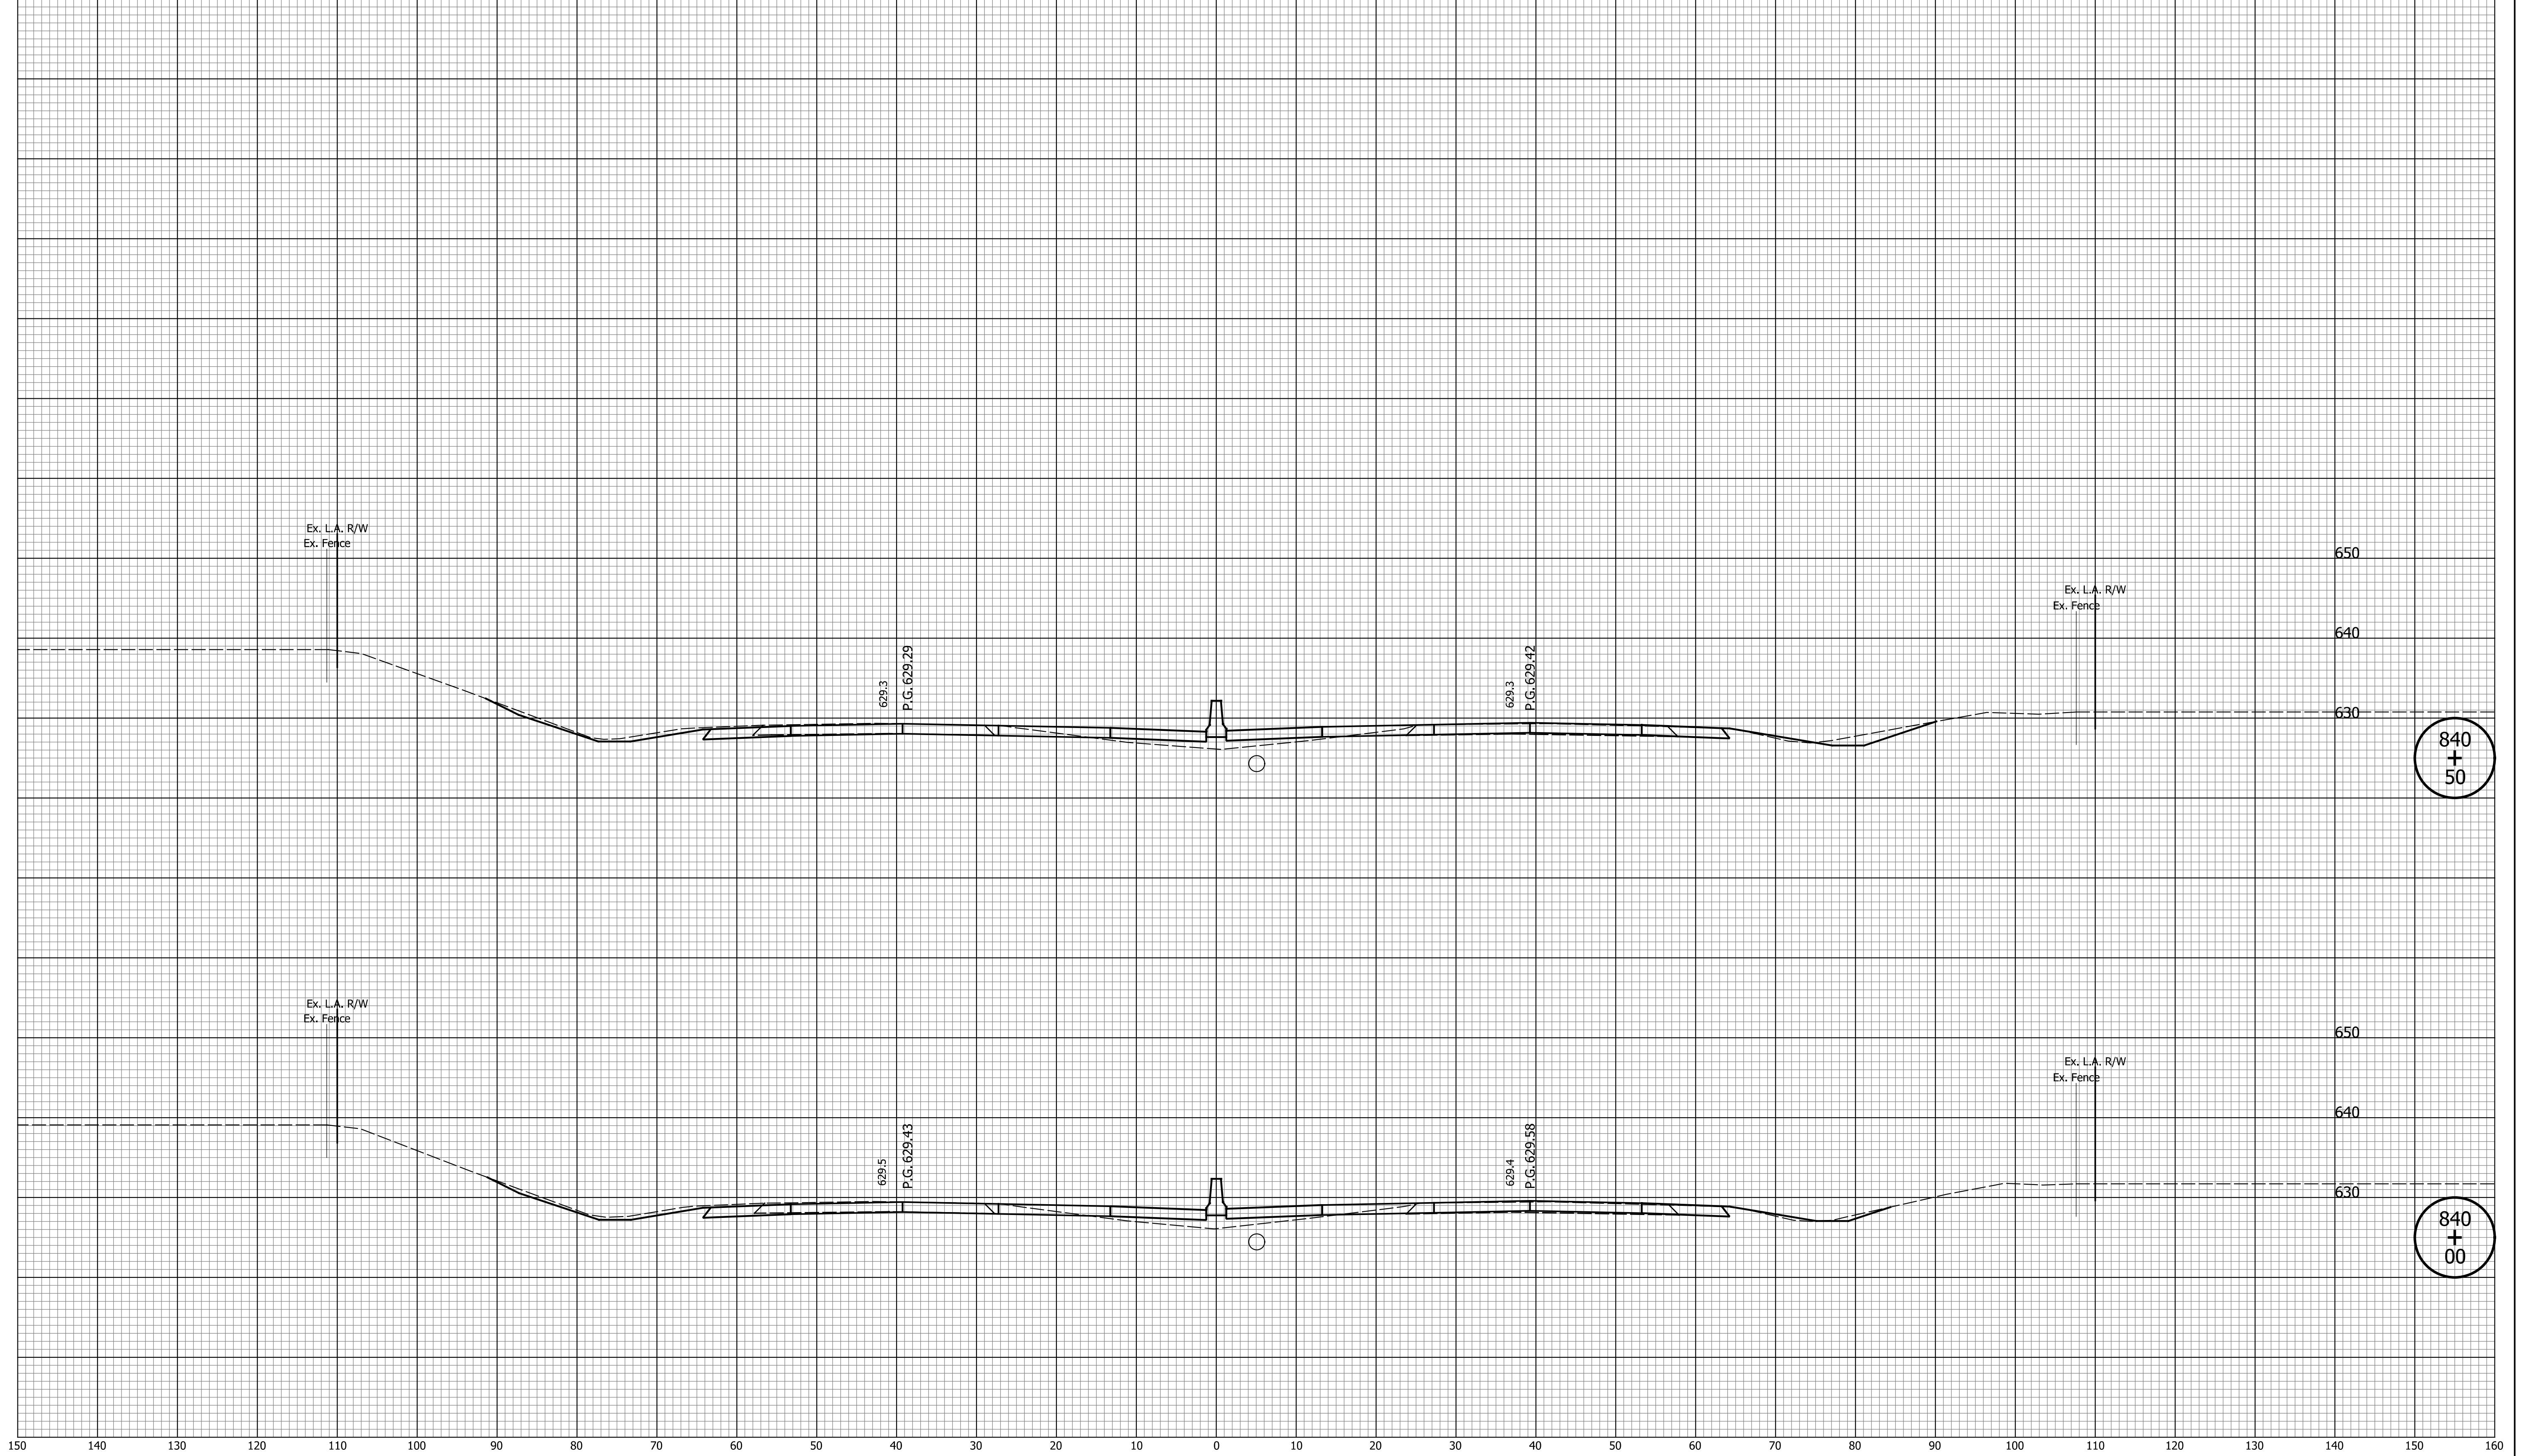


DATE	REVISION

RECOMMENDED FOR APPROVAL	DESIGN ENGINEER	MM/DD/20YY
DESIGNED: ZLM	DRAWN: BAD	DATE
CHECKED: CDH	CHECKED: PKW	

INDIANA
DEPARTMENT OF TRANSPORTATION

CROSS SECTIONS
LINE "Q"

HORIZONTAL SCALE	BRIDGE FILE
1" = 10'	N/A
VERTICAL SCALE	DESIGNATION
1" = 10'	1700135
SURVEY BOOK	SHEETS
N/A	83 of 241
CONTRACT	PROJECT
R-41529	1700135

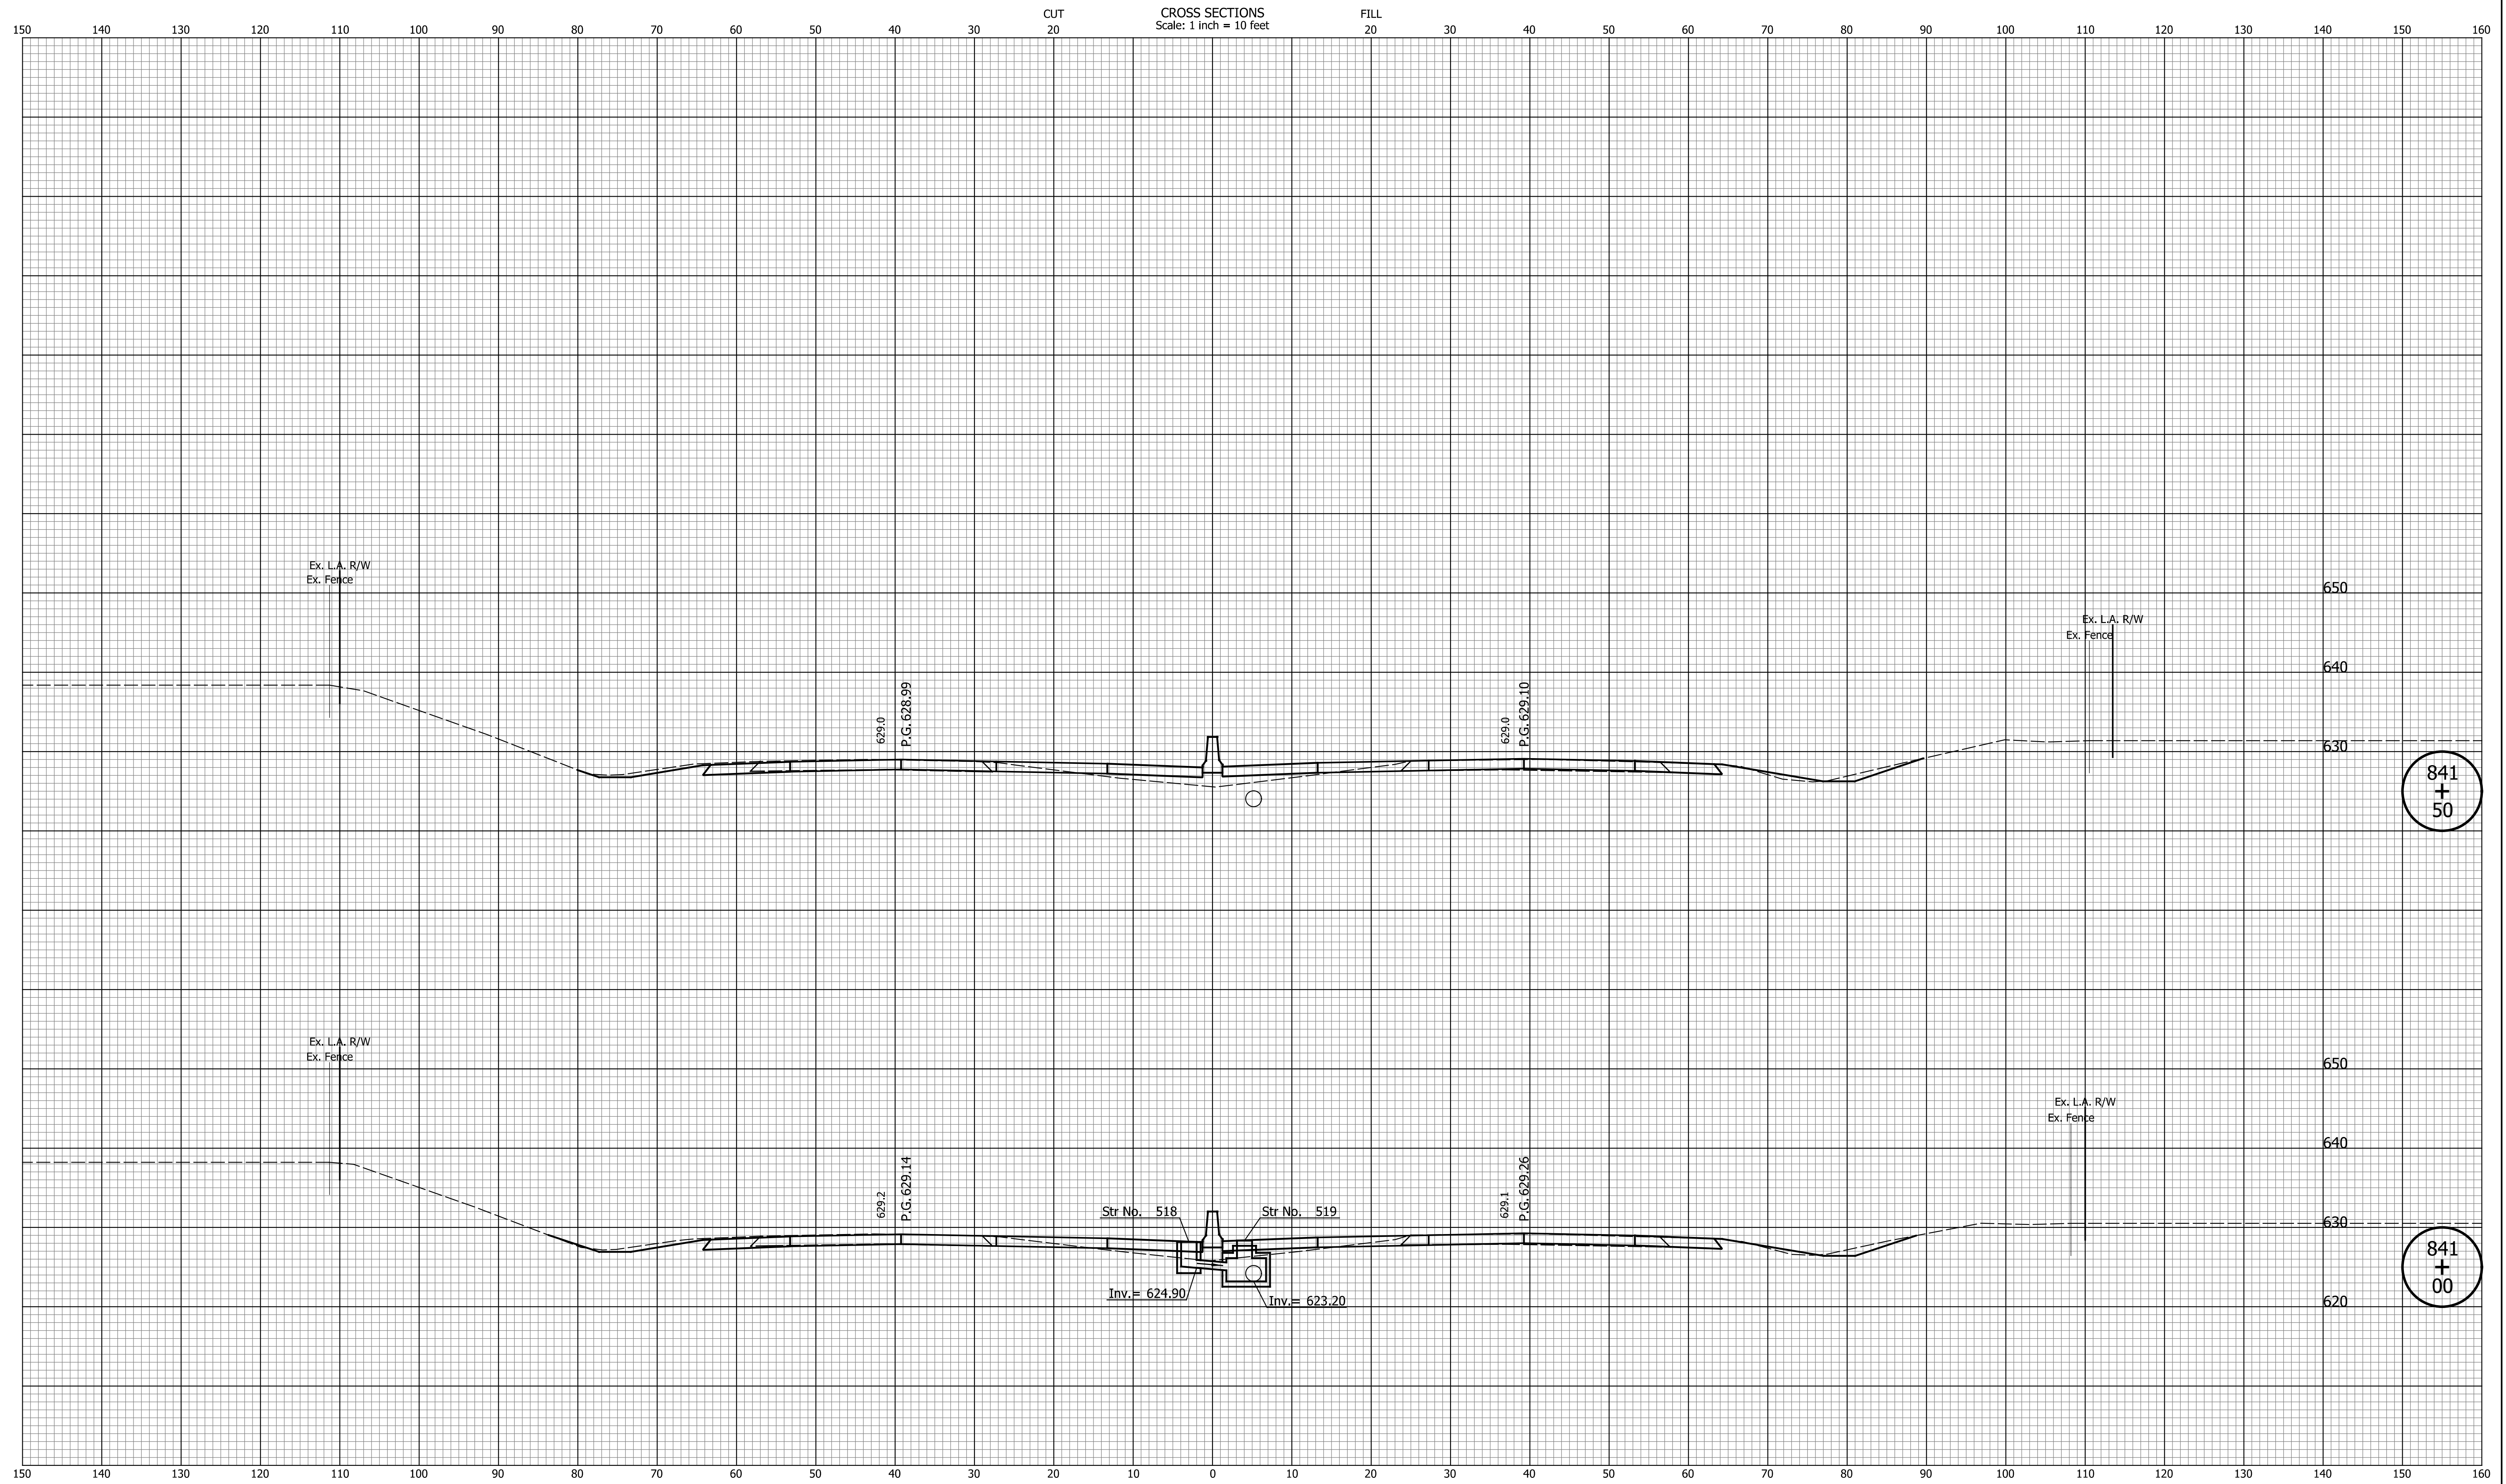

841
+
50

841
+
00


DATE	REVISION

RECOMMENDED FOR APPROVAL	DESIGN ENGINEER	MM/DD/20YY
DESIGNED: ZLM	DRAWN: BAD	DATE
CHECKED: CDH	CHECKED: PKW	

INDIANA
DEPARTMENT OF TRANSPORTATION

CROSS SECTIONS
LINE "Q"

HORIZONTAL SCALE	BRIDGE FILE
1" = 10'	N/A
VERTICAL SCALE	DESIGNATION
1" = 10'	1700135
SURVEY BOOK	SHEETS
N/A	84 of 241
CONTRACT	PROJECT
R-41529	1700135

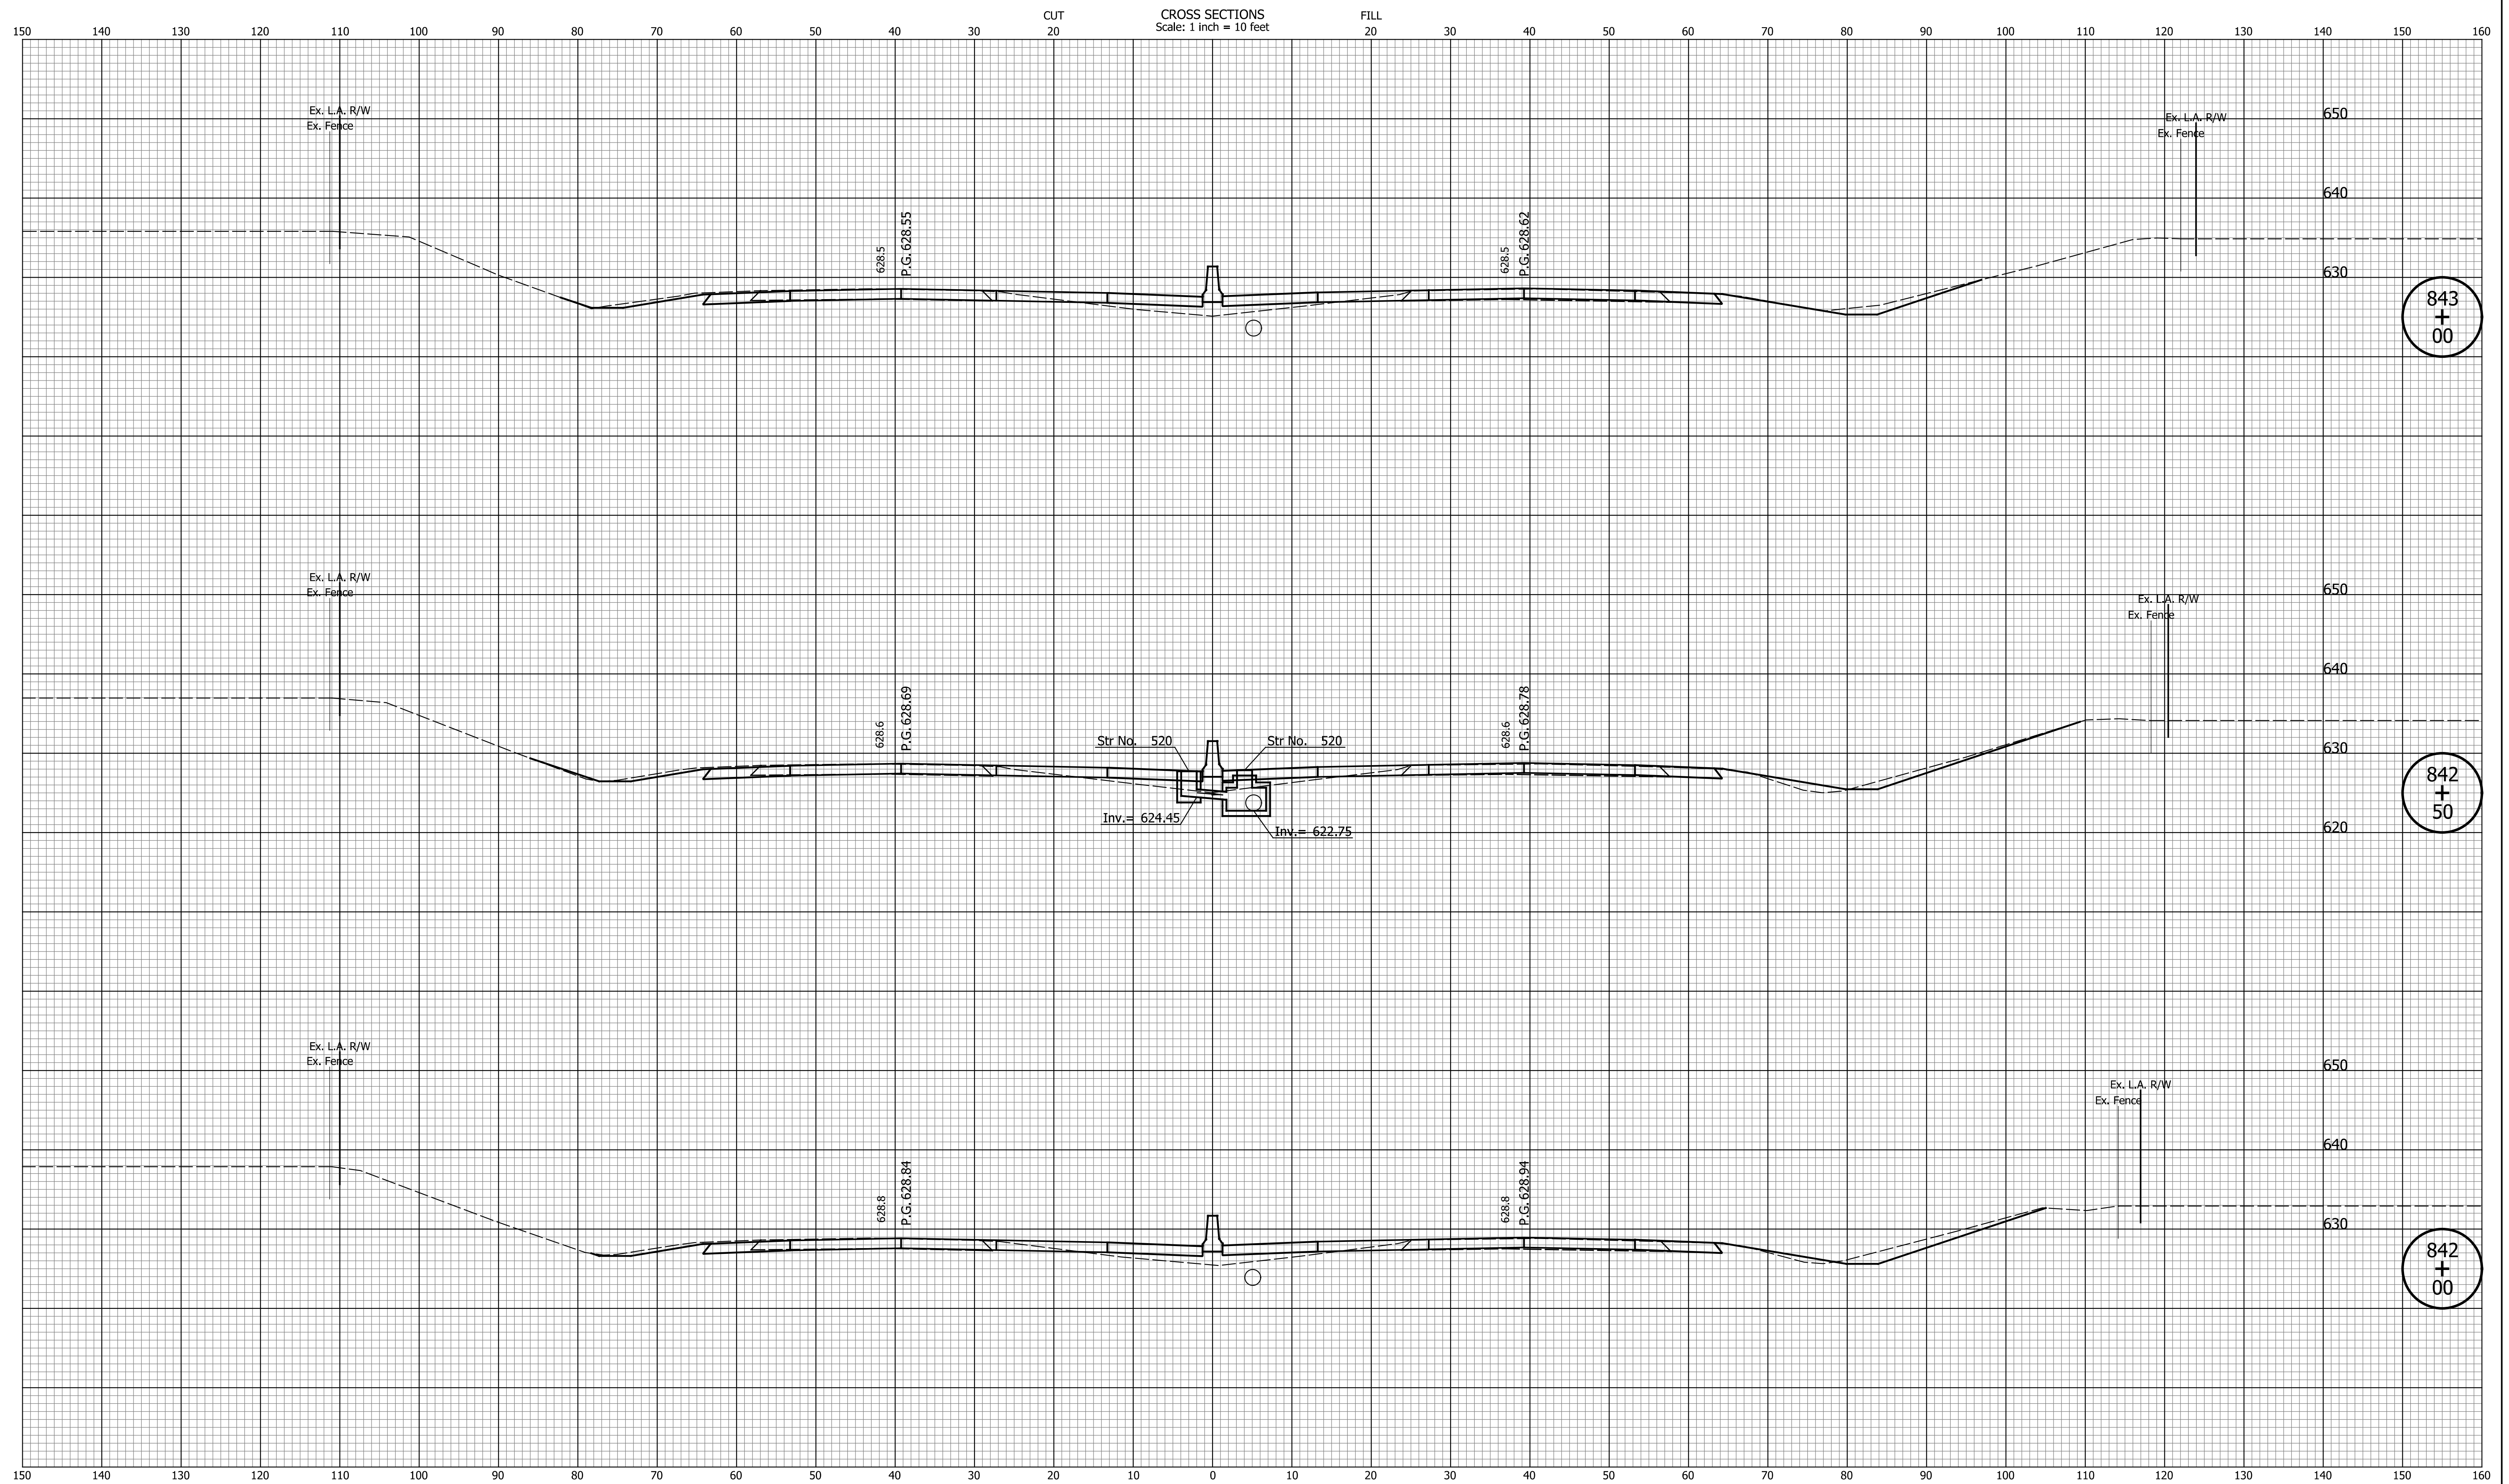

DATE	REVISION


RECOMMENDED FOR APPROVAL	DESIGN ENGINEER	MM/DD/20YY	DATE
DESIGNED: ZLM	DRAWN: BAD		
CHECKED: CDH	CHECKED: PKW		

INDIANA
DEPARTMENT OF TRANSPORTATION

CROSS SECTIONS
LINE "Q"

HORIZONTAL SCALE	BRIDGE FILE
1" = 10'	N/A
VERTICAL SCALE	DESIGNATION
1" = 10'	1700135
SURVEY BOOK	SHEETS
N/A	85 of 241
CONTRACT	PROJECT
R-41529	1700135

Indiana State

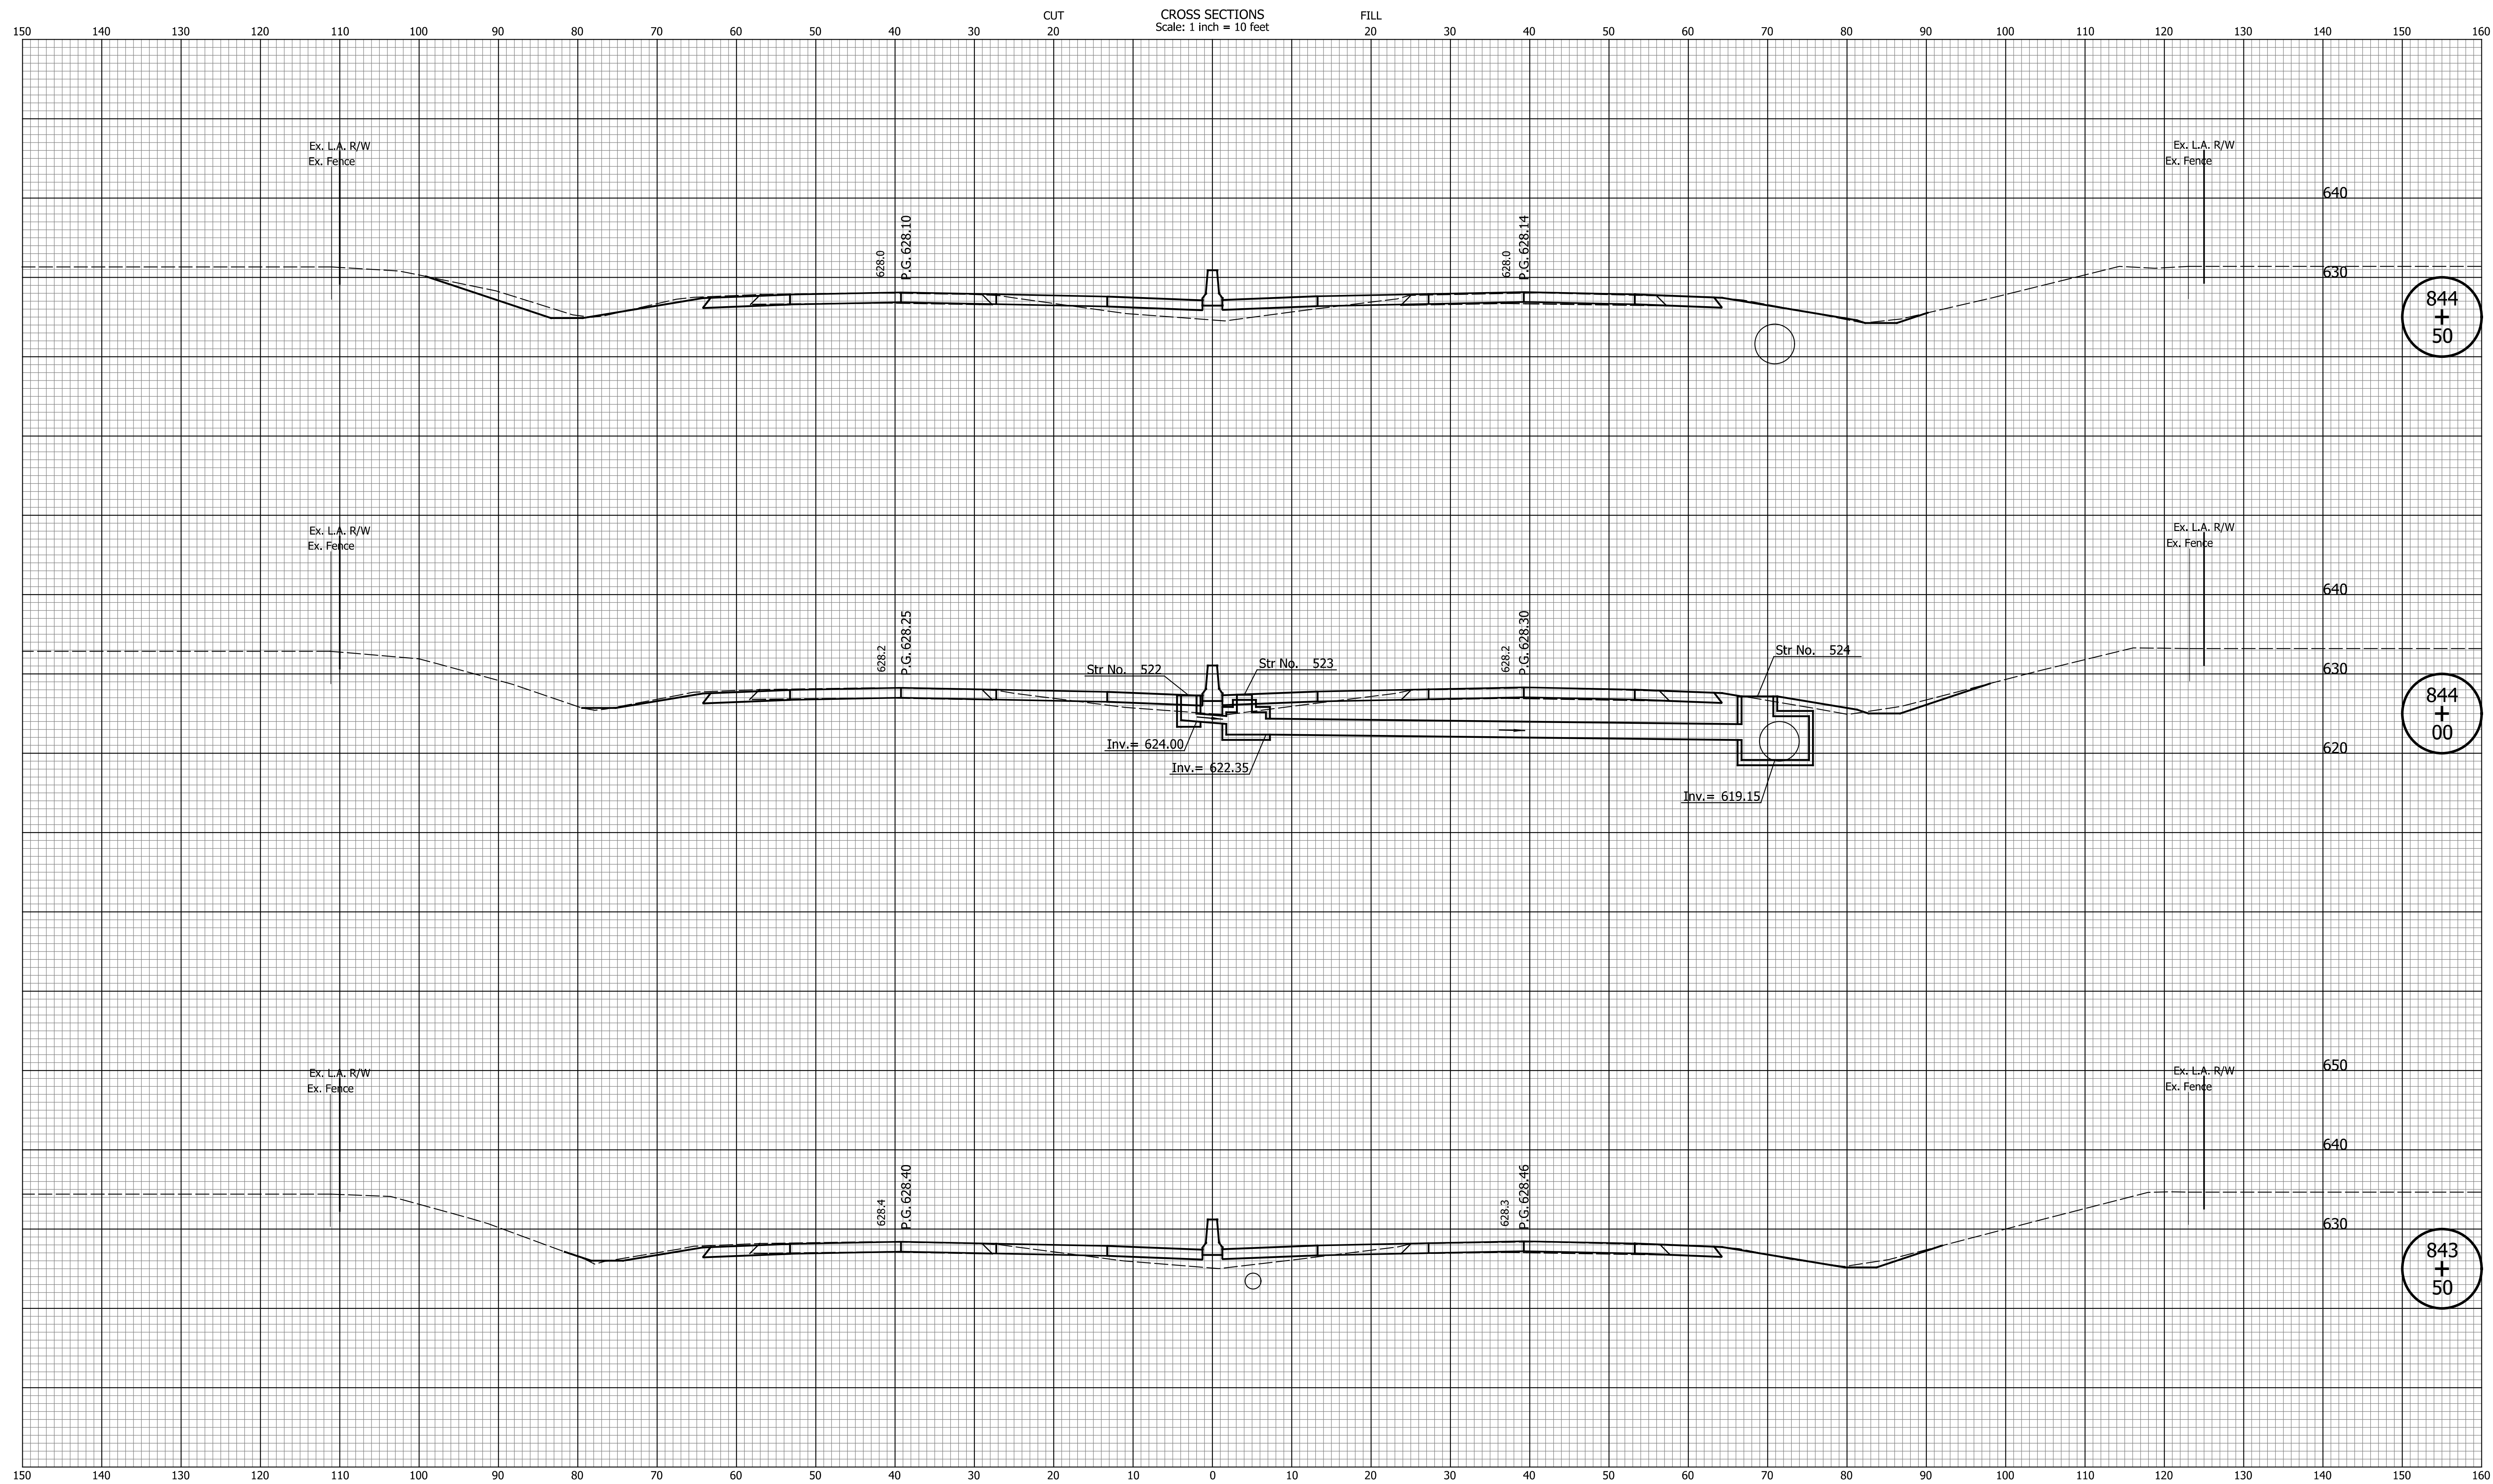


DATE	REVISION

RECOMMENDED FOR APPROVAL	DESIGN ENGINEER	MM/DD/20YY
DESIGNED: ZLM	DRAWN: BAD	DATE
CHECKED: CDH	CHECKED: PKW	

INDIANA
DEPARTMENT OF TRANSPORTATION

CROSS SECTIONS
LINE "Q"

HORIZONTAL SCALE	BRIDGE FILE
1" = 10'	N/A
VERTICAL SCALE	DESIGNATION
1" = 10'	1700135
SURVEY BOOK	SHEETS
N/A	86 of 241
CONTRACT	PROJECT
R-41529	1700135

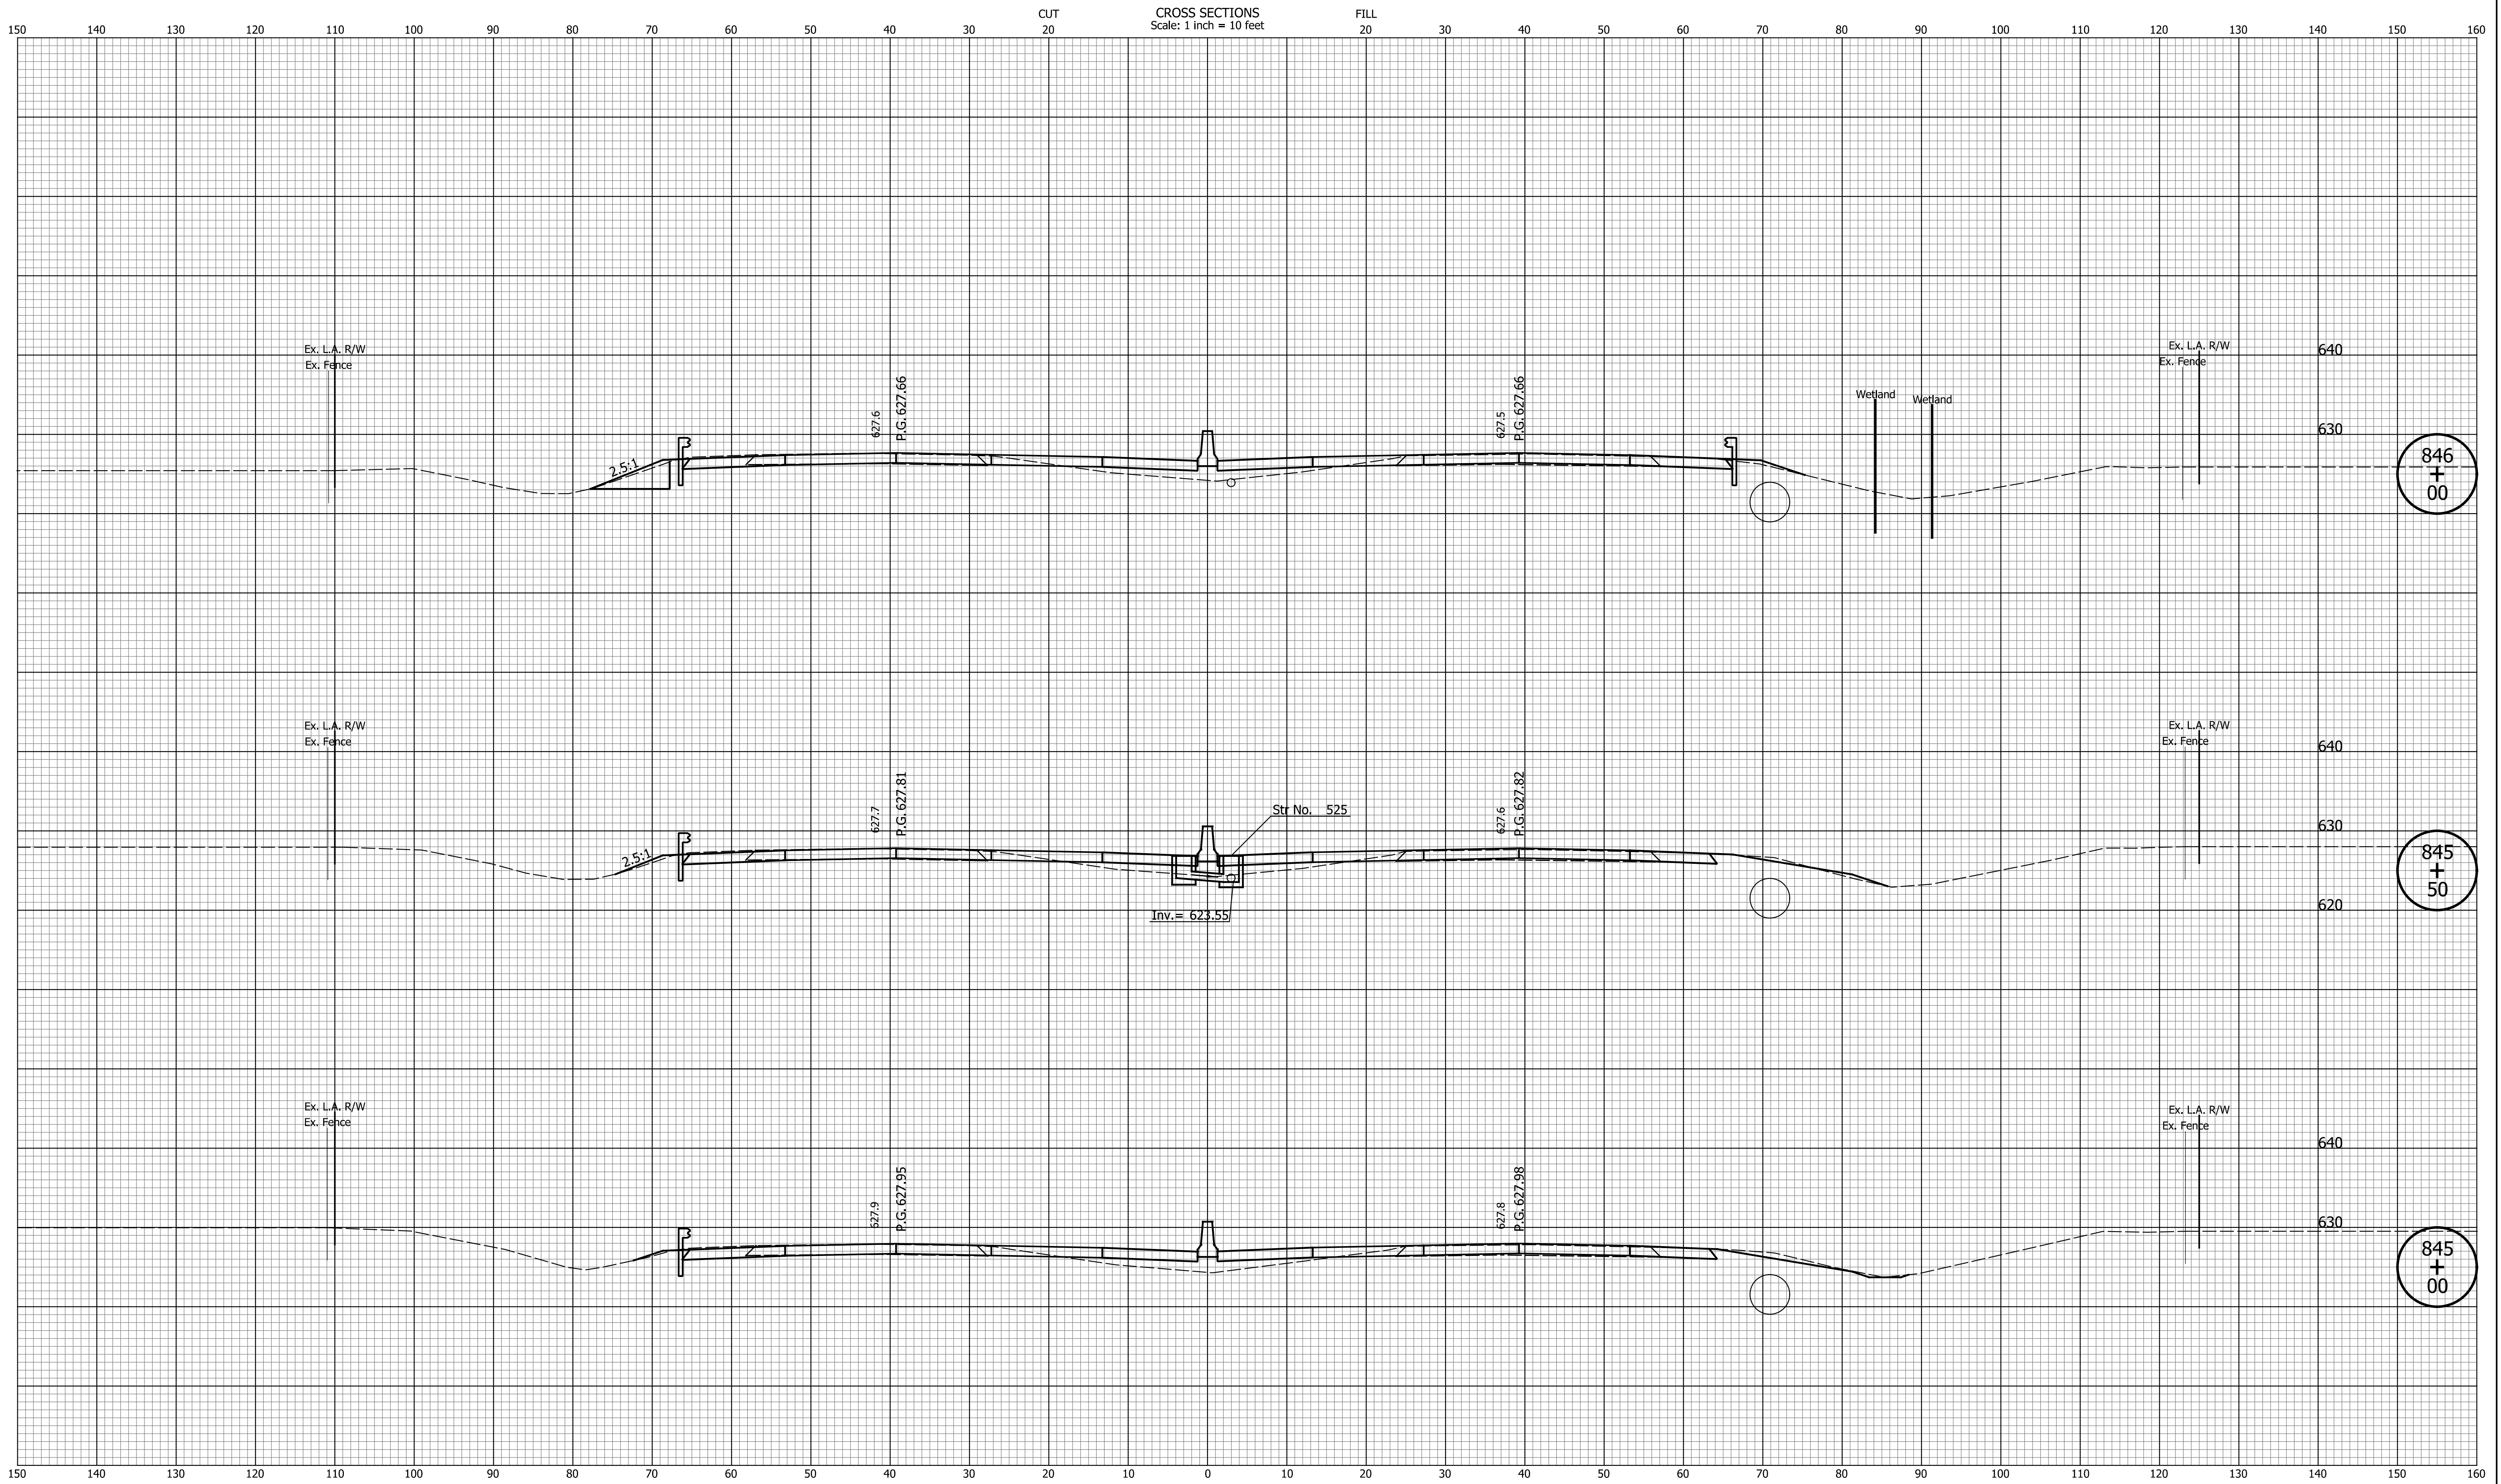


DATE	REVISION

RECOMMENDED FOR APPROVAL	DESIGN ENGINEER	MM/DD/20YY
DESIGNED: ZLM	DRAWN: BAD	DATE
CHECKED: CDH	CHECKED: PKW	

INDIANA DEPARTMENT OF TRANSPORTATION	
CROSS SECTIONS LINE "Q"	

HORIZONTAL SCALE 1" = 10'	BRIDGE FILE N/A
VERTICAL SCALE 1" = 10'	DESIGNATION 1700135
SURVEY BOOK N/A	SHEETS 87 of 241
CONTRACT R-41529	PROJECT 1700135

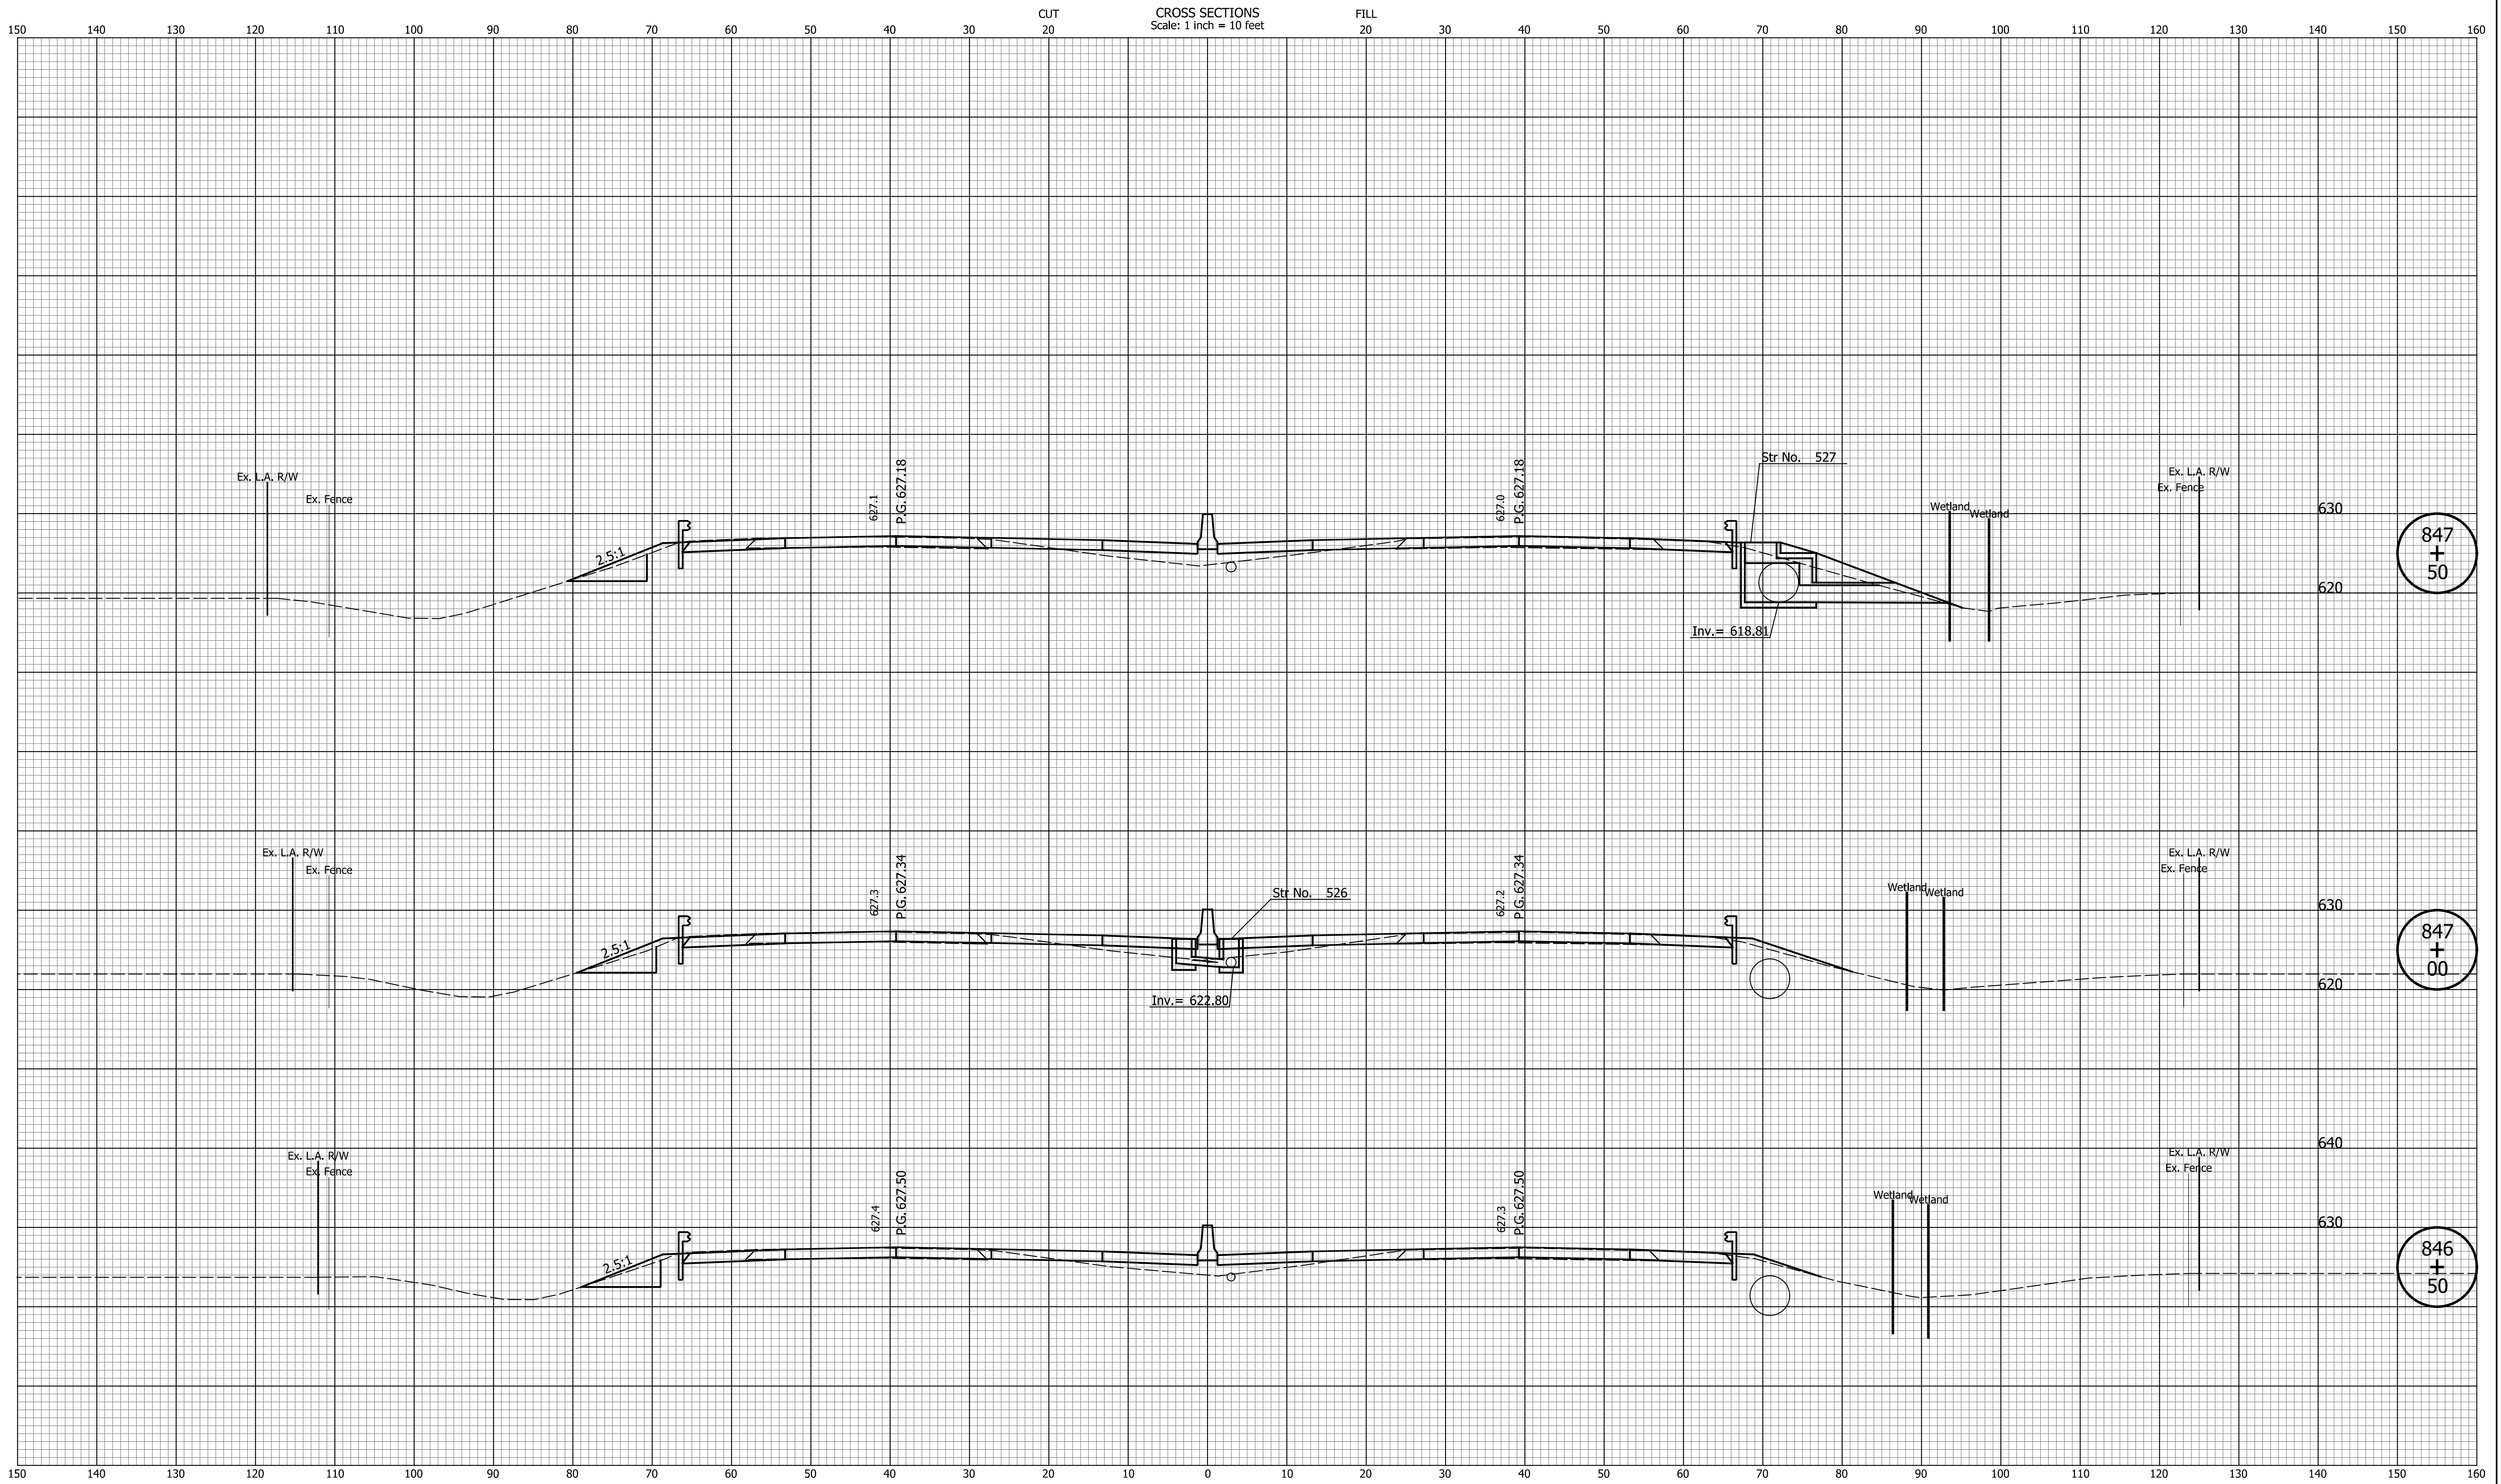


DATE	REVISION

RECOMMENDED FOR APPROVAL	DESIGN ENGINEER	MM/DD/20YY	DATE
DESIGNED: ZLM	DRAWN: BAD		
CHECKED: CDH	CHECKED: PKW		

INDIANA
DEPARTMENT OF TRANSPORTATION

CROSS SECTIONS
LINE "Q"

HORIZONTAL SCALE	BRIDGE FILE
1" = 10'	N/A
VERTICAL SCALE	DESIGNATION
1" = 10'	1700135
SURVEY BOOK	SHEETS
N/A	88 of 241
CONTRACT	PROJECT
R-41529	1700135

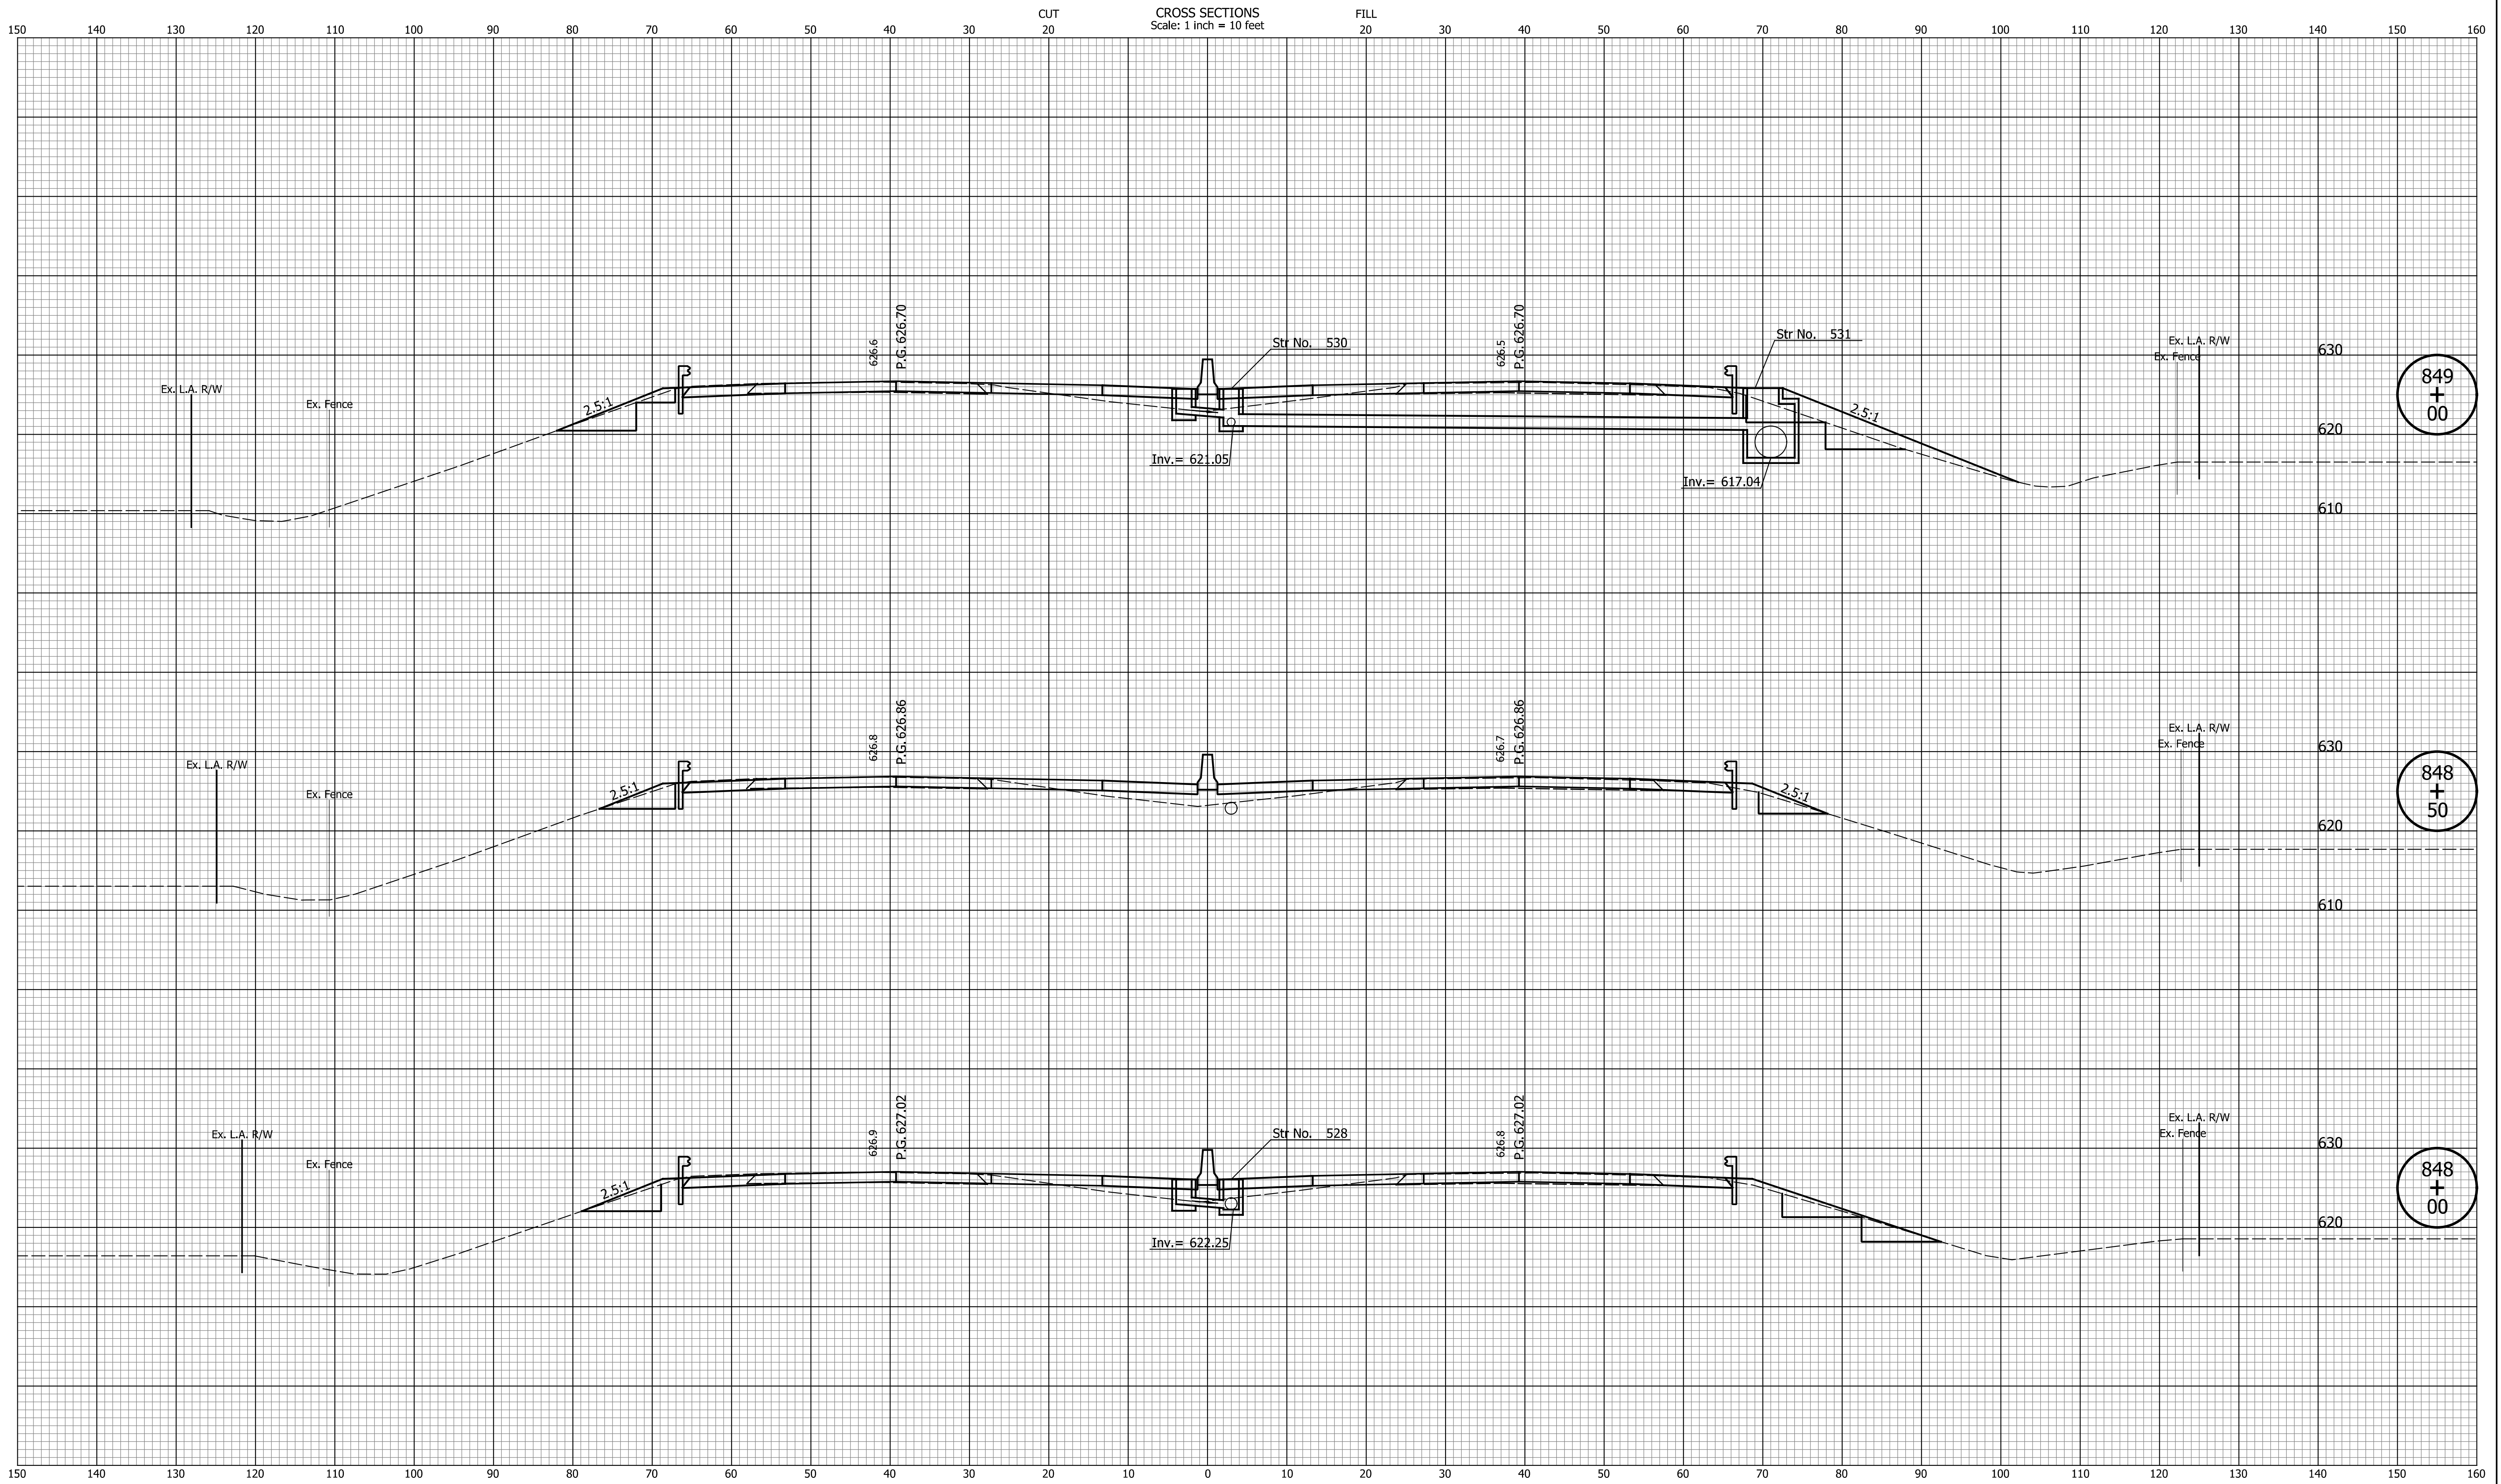


DATE	REVISION

RECOMMENDED FOR APPROVAL	DESIGN ENGINEER	MM/DD/20YY	DATE
DESIGNED: ZLM	DRAWN: BAD		
CHECKED: CDH	CHECKED: PKW		

INDIANA
DEPARTMENT OF TRANSPORTATION

CROSS SECTIONS
LINE "Q"

HORIZONTAL SCALE	BRIDGE FILE
1" = 10'	N/A
VERTICAL SCALE	DESIGNATION
1" = 10'	1700135
SURVEY BOOK	SHEETS
N/A	89 of 241
CONTRACT	PROJECT
R-41529	1700135

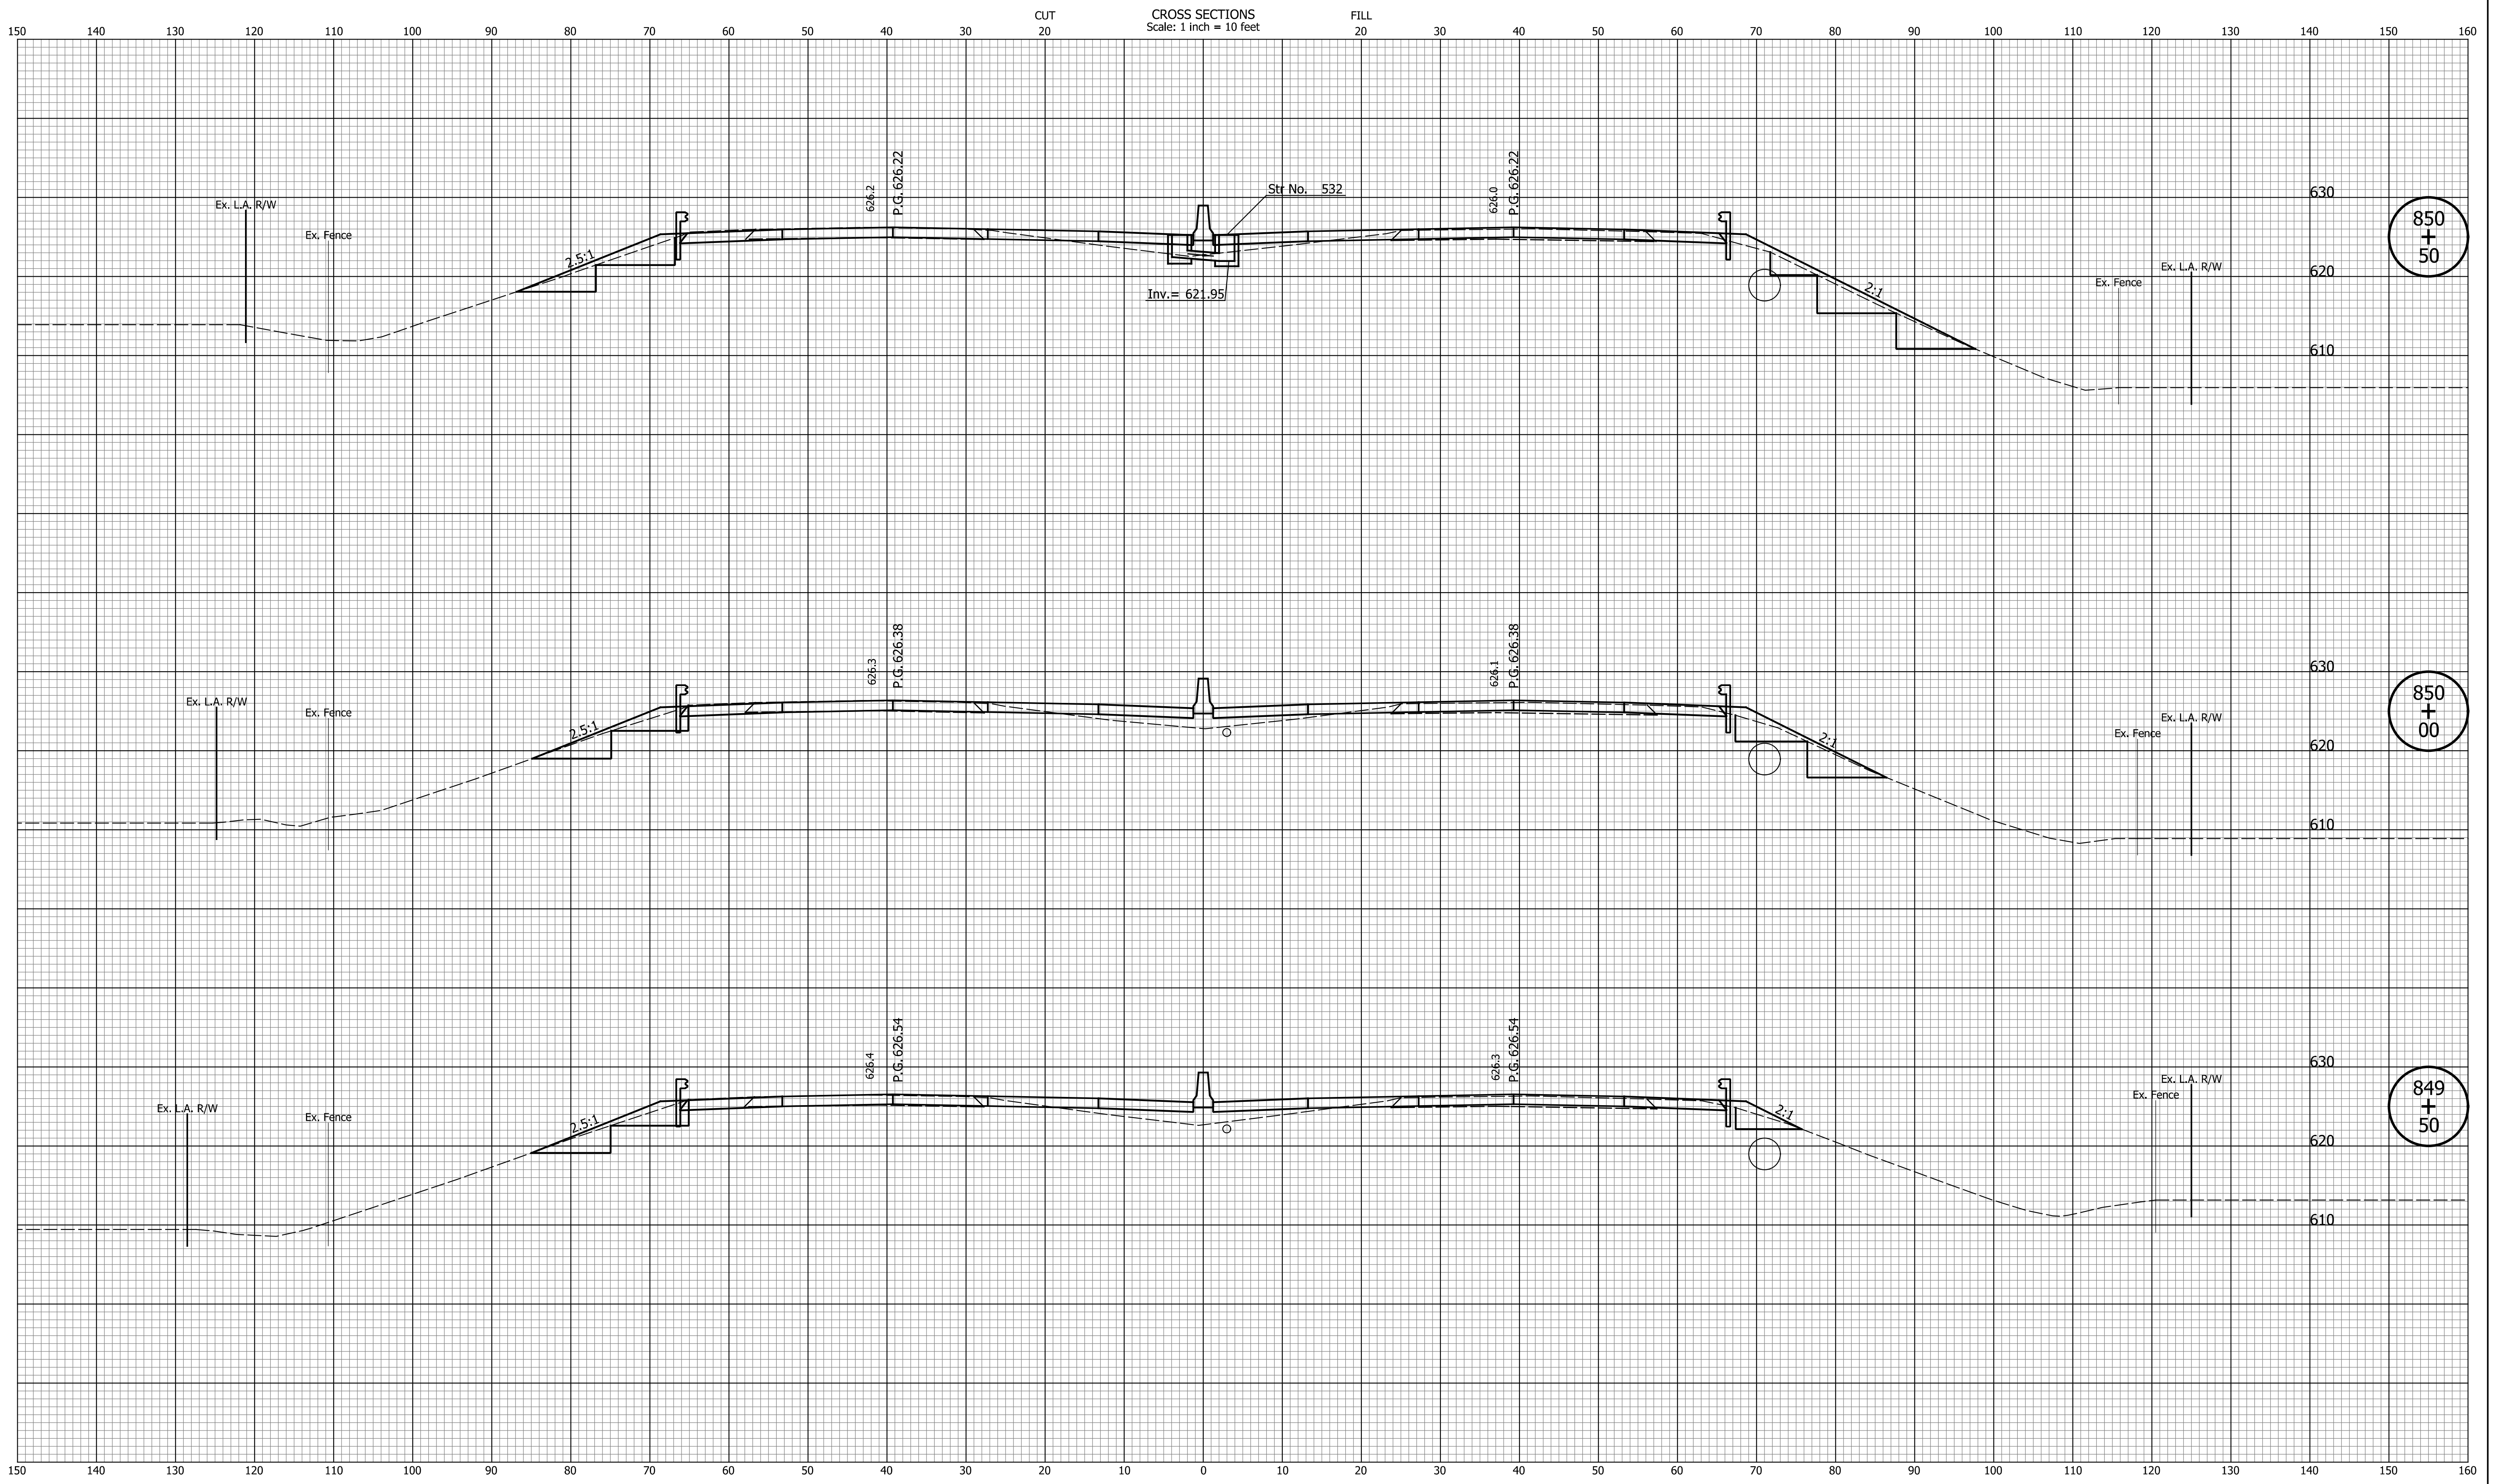

DATE	REVISION


RECOMMENDED FOR APPROVAL	DESIGN ENGINEER	MM/DD/20YY	DATE
DESIGNED: ZLM	DRAWN: BAD		
CHECKED: CDH	CHECKED: PKW		

**INDIANA
DEPARTMENT OF TRANSPORTATION**

**CROSS SECTIONS
LINE "Q"**

HORIZONTAL SCALE 1" = 10'	BRIDGE FILE N/A
VERTICAL SCALE 1" = 10'	DESIGNATION 1700135
SURVEY BOOK N/A	SHEETS 90 of 241
CONTRACT R-41529	PROJECT 1700135

Indiana State Dept. of Transportation

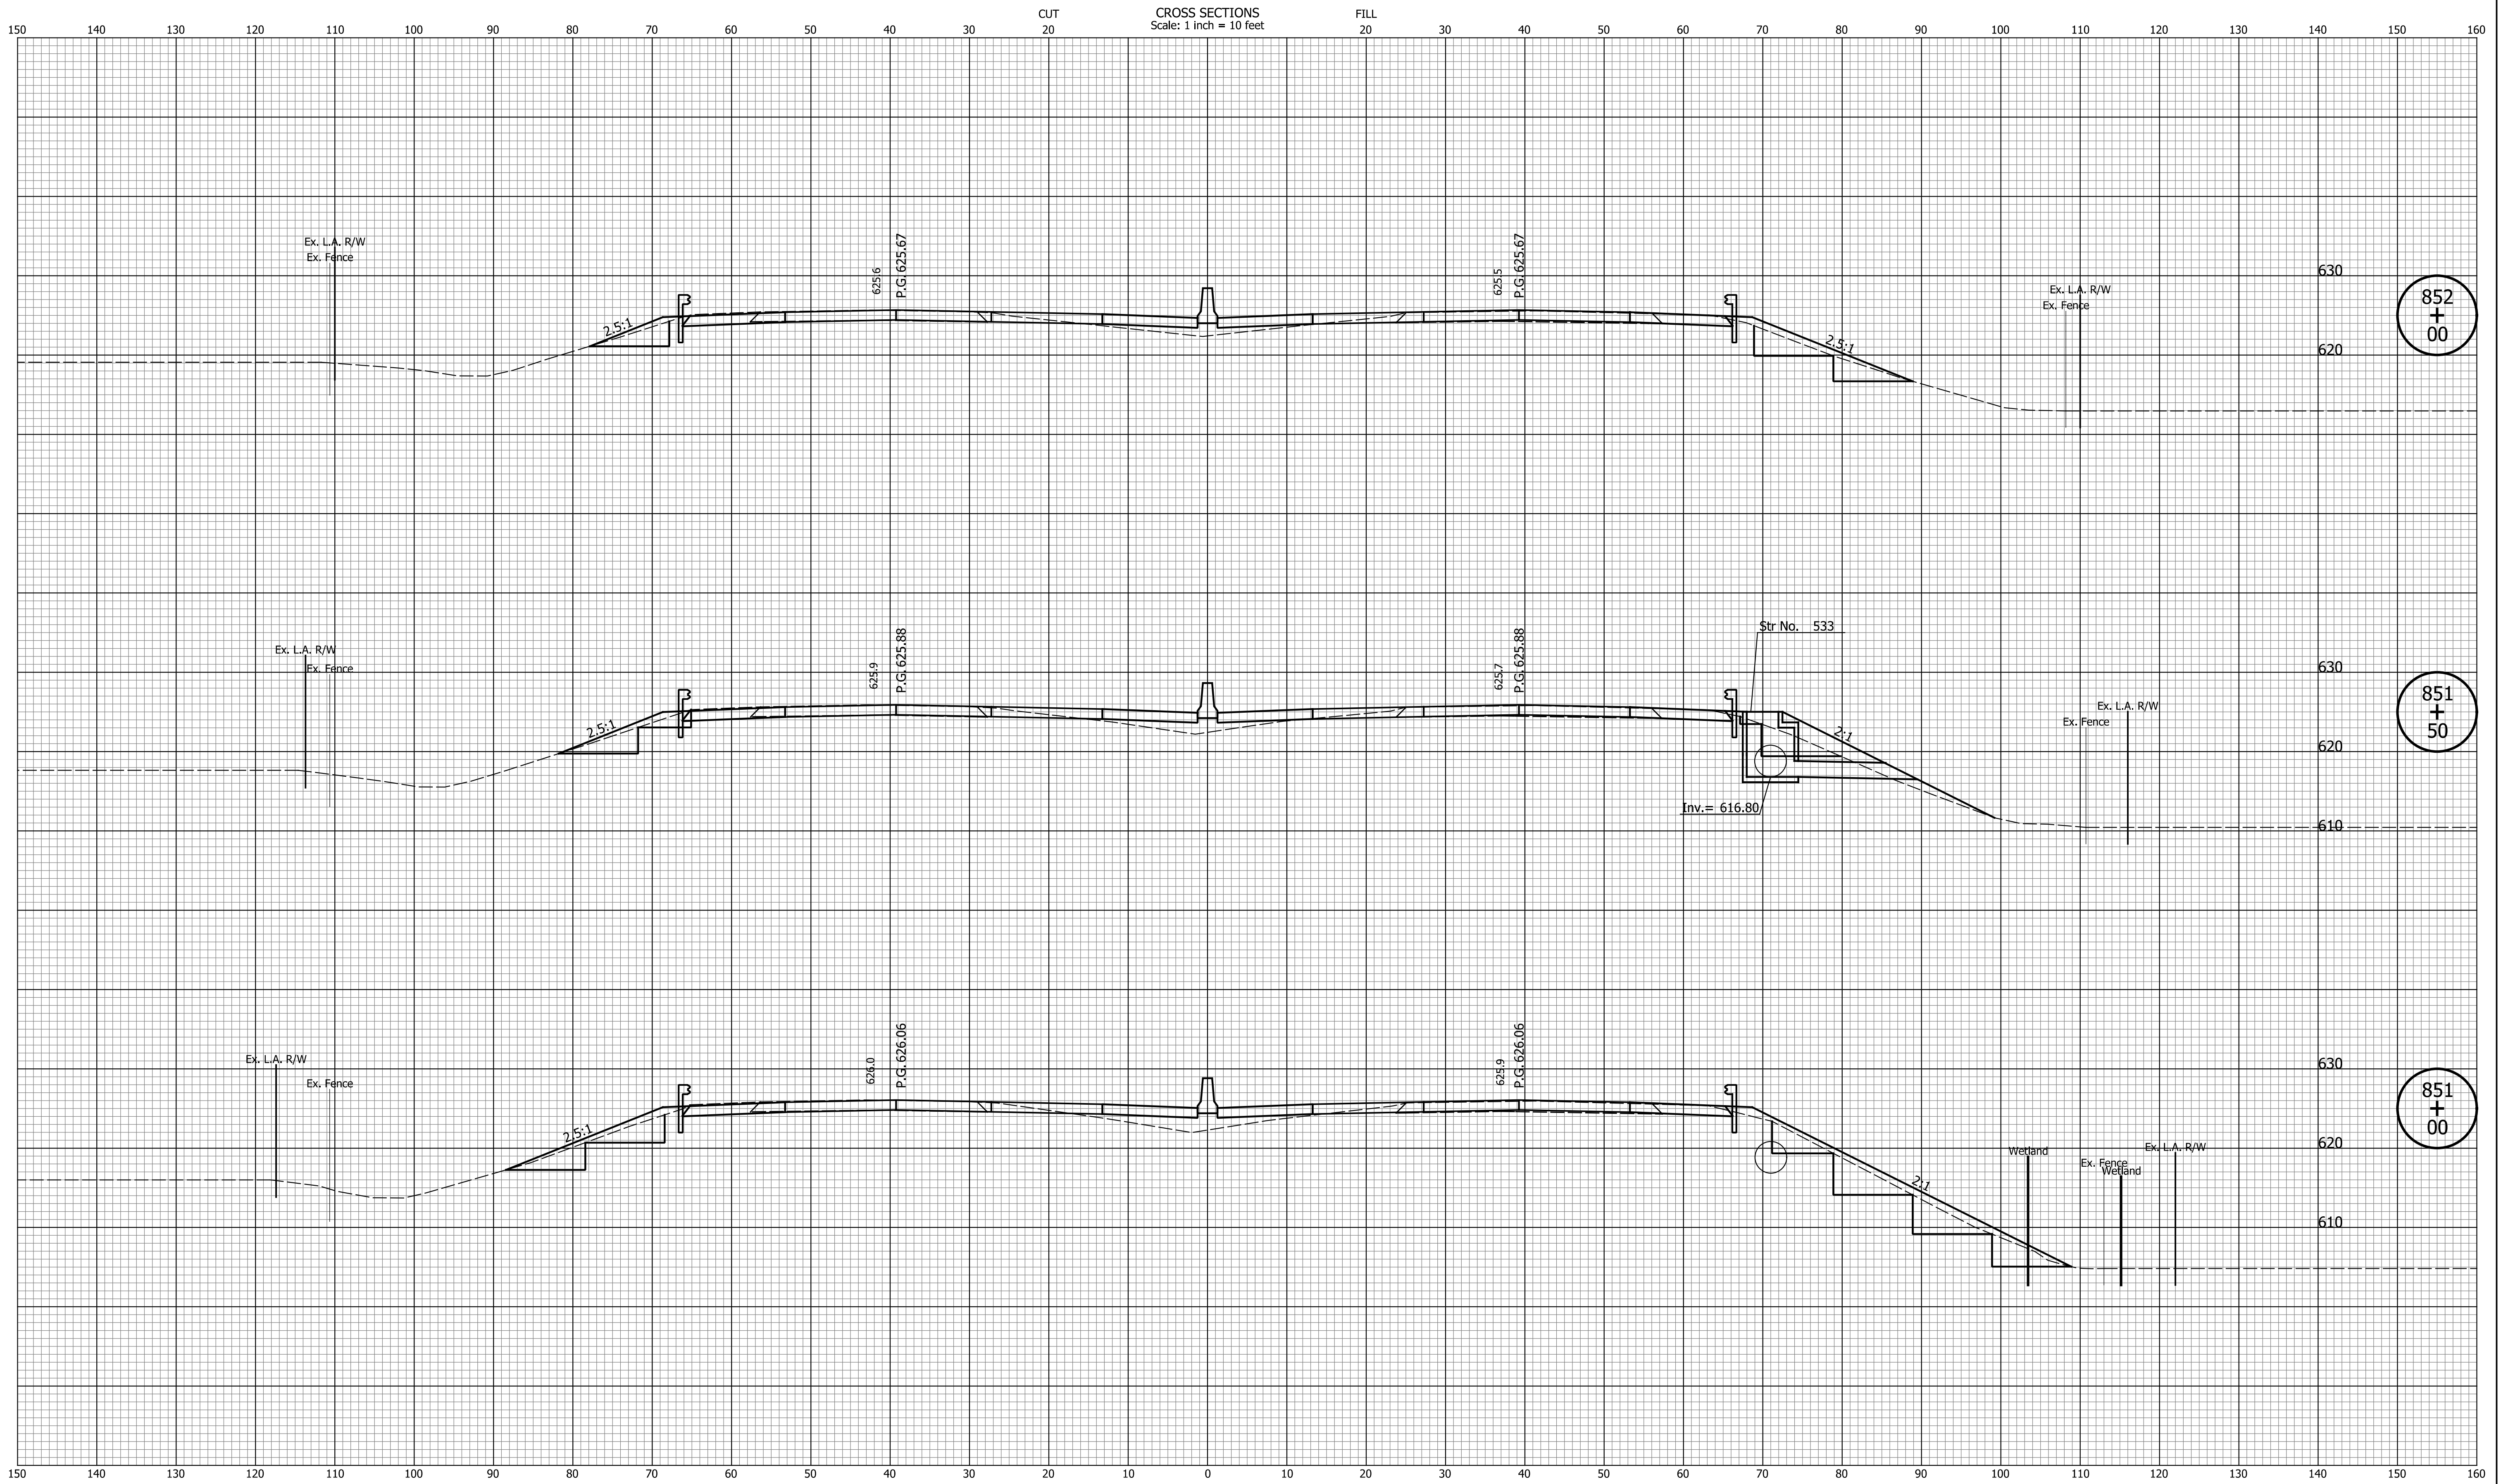

DATE	REVISION


RECOMMENDED FOR APPROVAL	DESIGN ENGINEER	MM/DD/20YY	DATE
DESIGNED: ZLM	DRAWN: BAD		
CHECKED: CDH	CHECKED: PKW		

INDIANA
DEPARTMENT OF TRANSPORTATION

CROSS SECTIONS
LINE "Q"

HORIZONTAL SCALE	BRIDGE FILE
1" = 10'	N/A
VERTICAL SCALE	DESIGNATION
1" = 10'	1700135
SURVEY BOOK	SHEETS
N/A	91 of 241
CONTRACT	PROJECT
R-41529	1700135

I:\projects\1700135\Indiana_Shafer.tbl

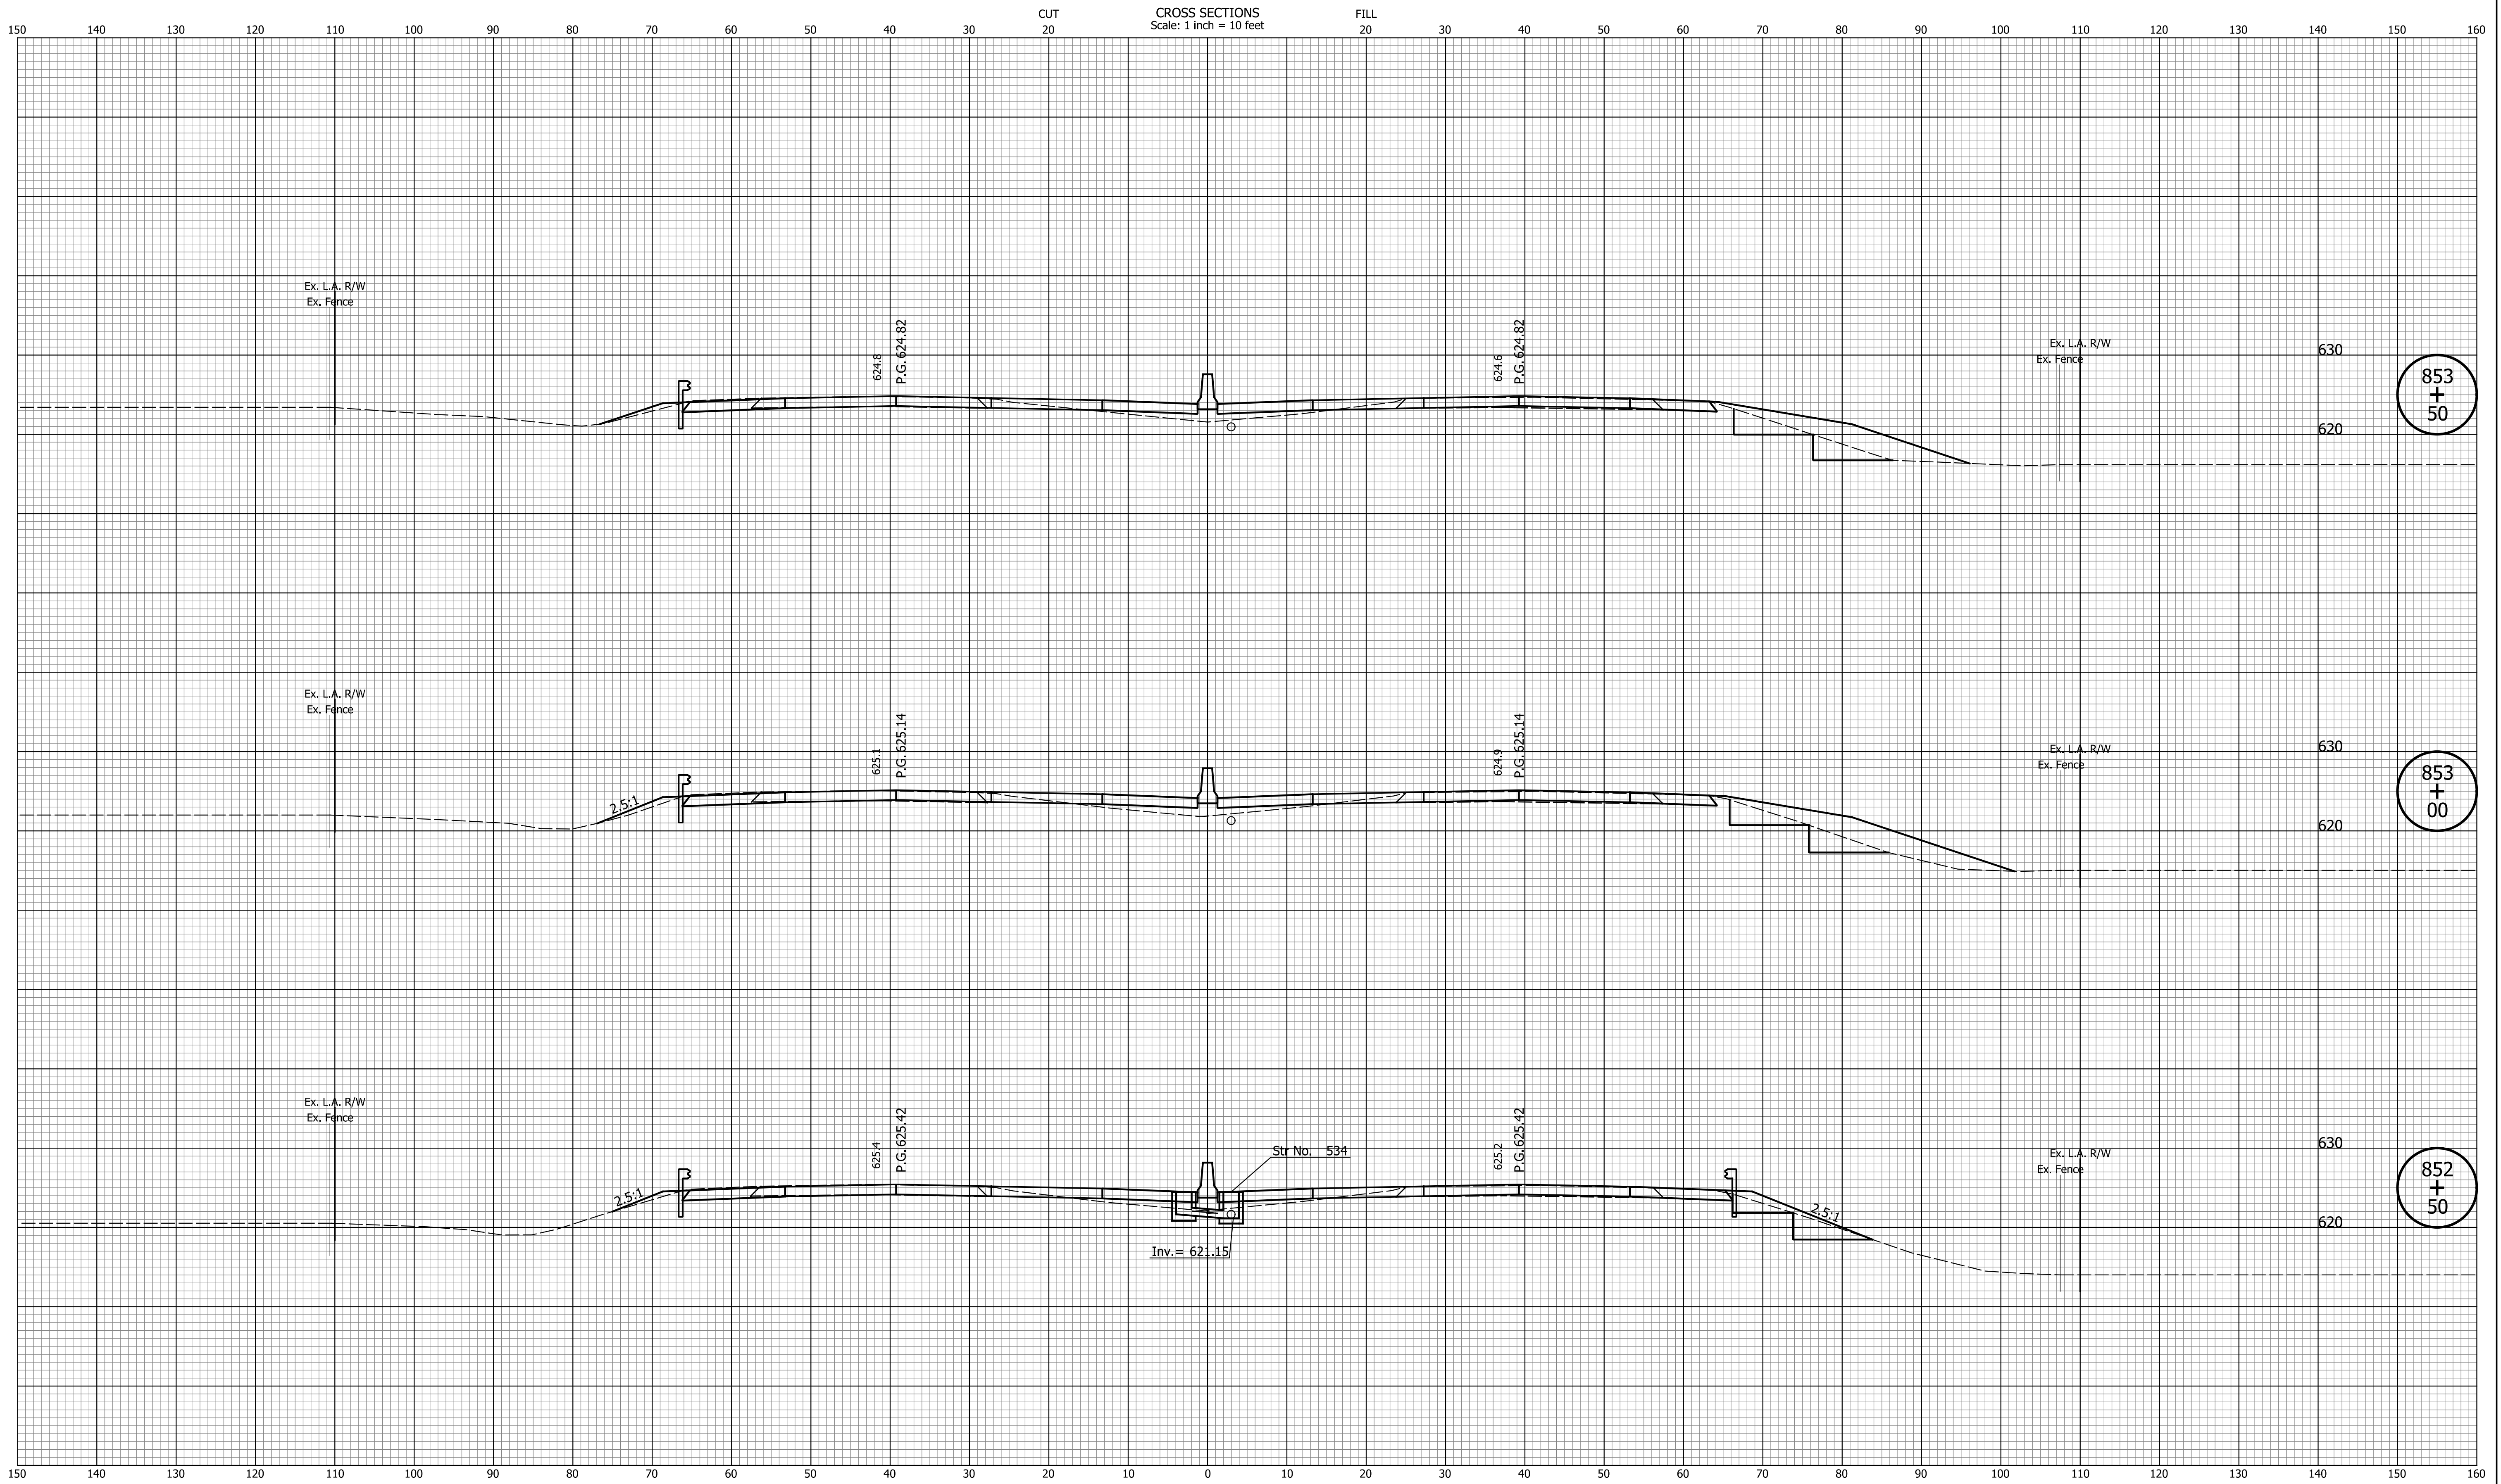

853
+
50

853
+
00

852
+
50


DATE	REVISION

RECOMMENDED FOR APPROVAL	DESIGN ENGINEER	MM/DD/20YY
DESIGNED: ZLM	DRAWN: BAD	DATE
CHECKED: CDH	CHECKED: PKW	

INDIANA
DEPARTMENT OF TRANSPORTATION

CROSS SECTIONS
LINE "Q"

HORIZONTAL SCALE	BRIDGE FILE
1" = 10'	N/A
VERTICAL SCALE	DESIGNATION
1" = 10'	1700135
SURVEY BOOK	SHEETS
N/A	92 of 241
CONTRACT	PROJECT
R-41529	1700135

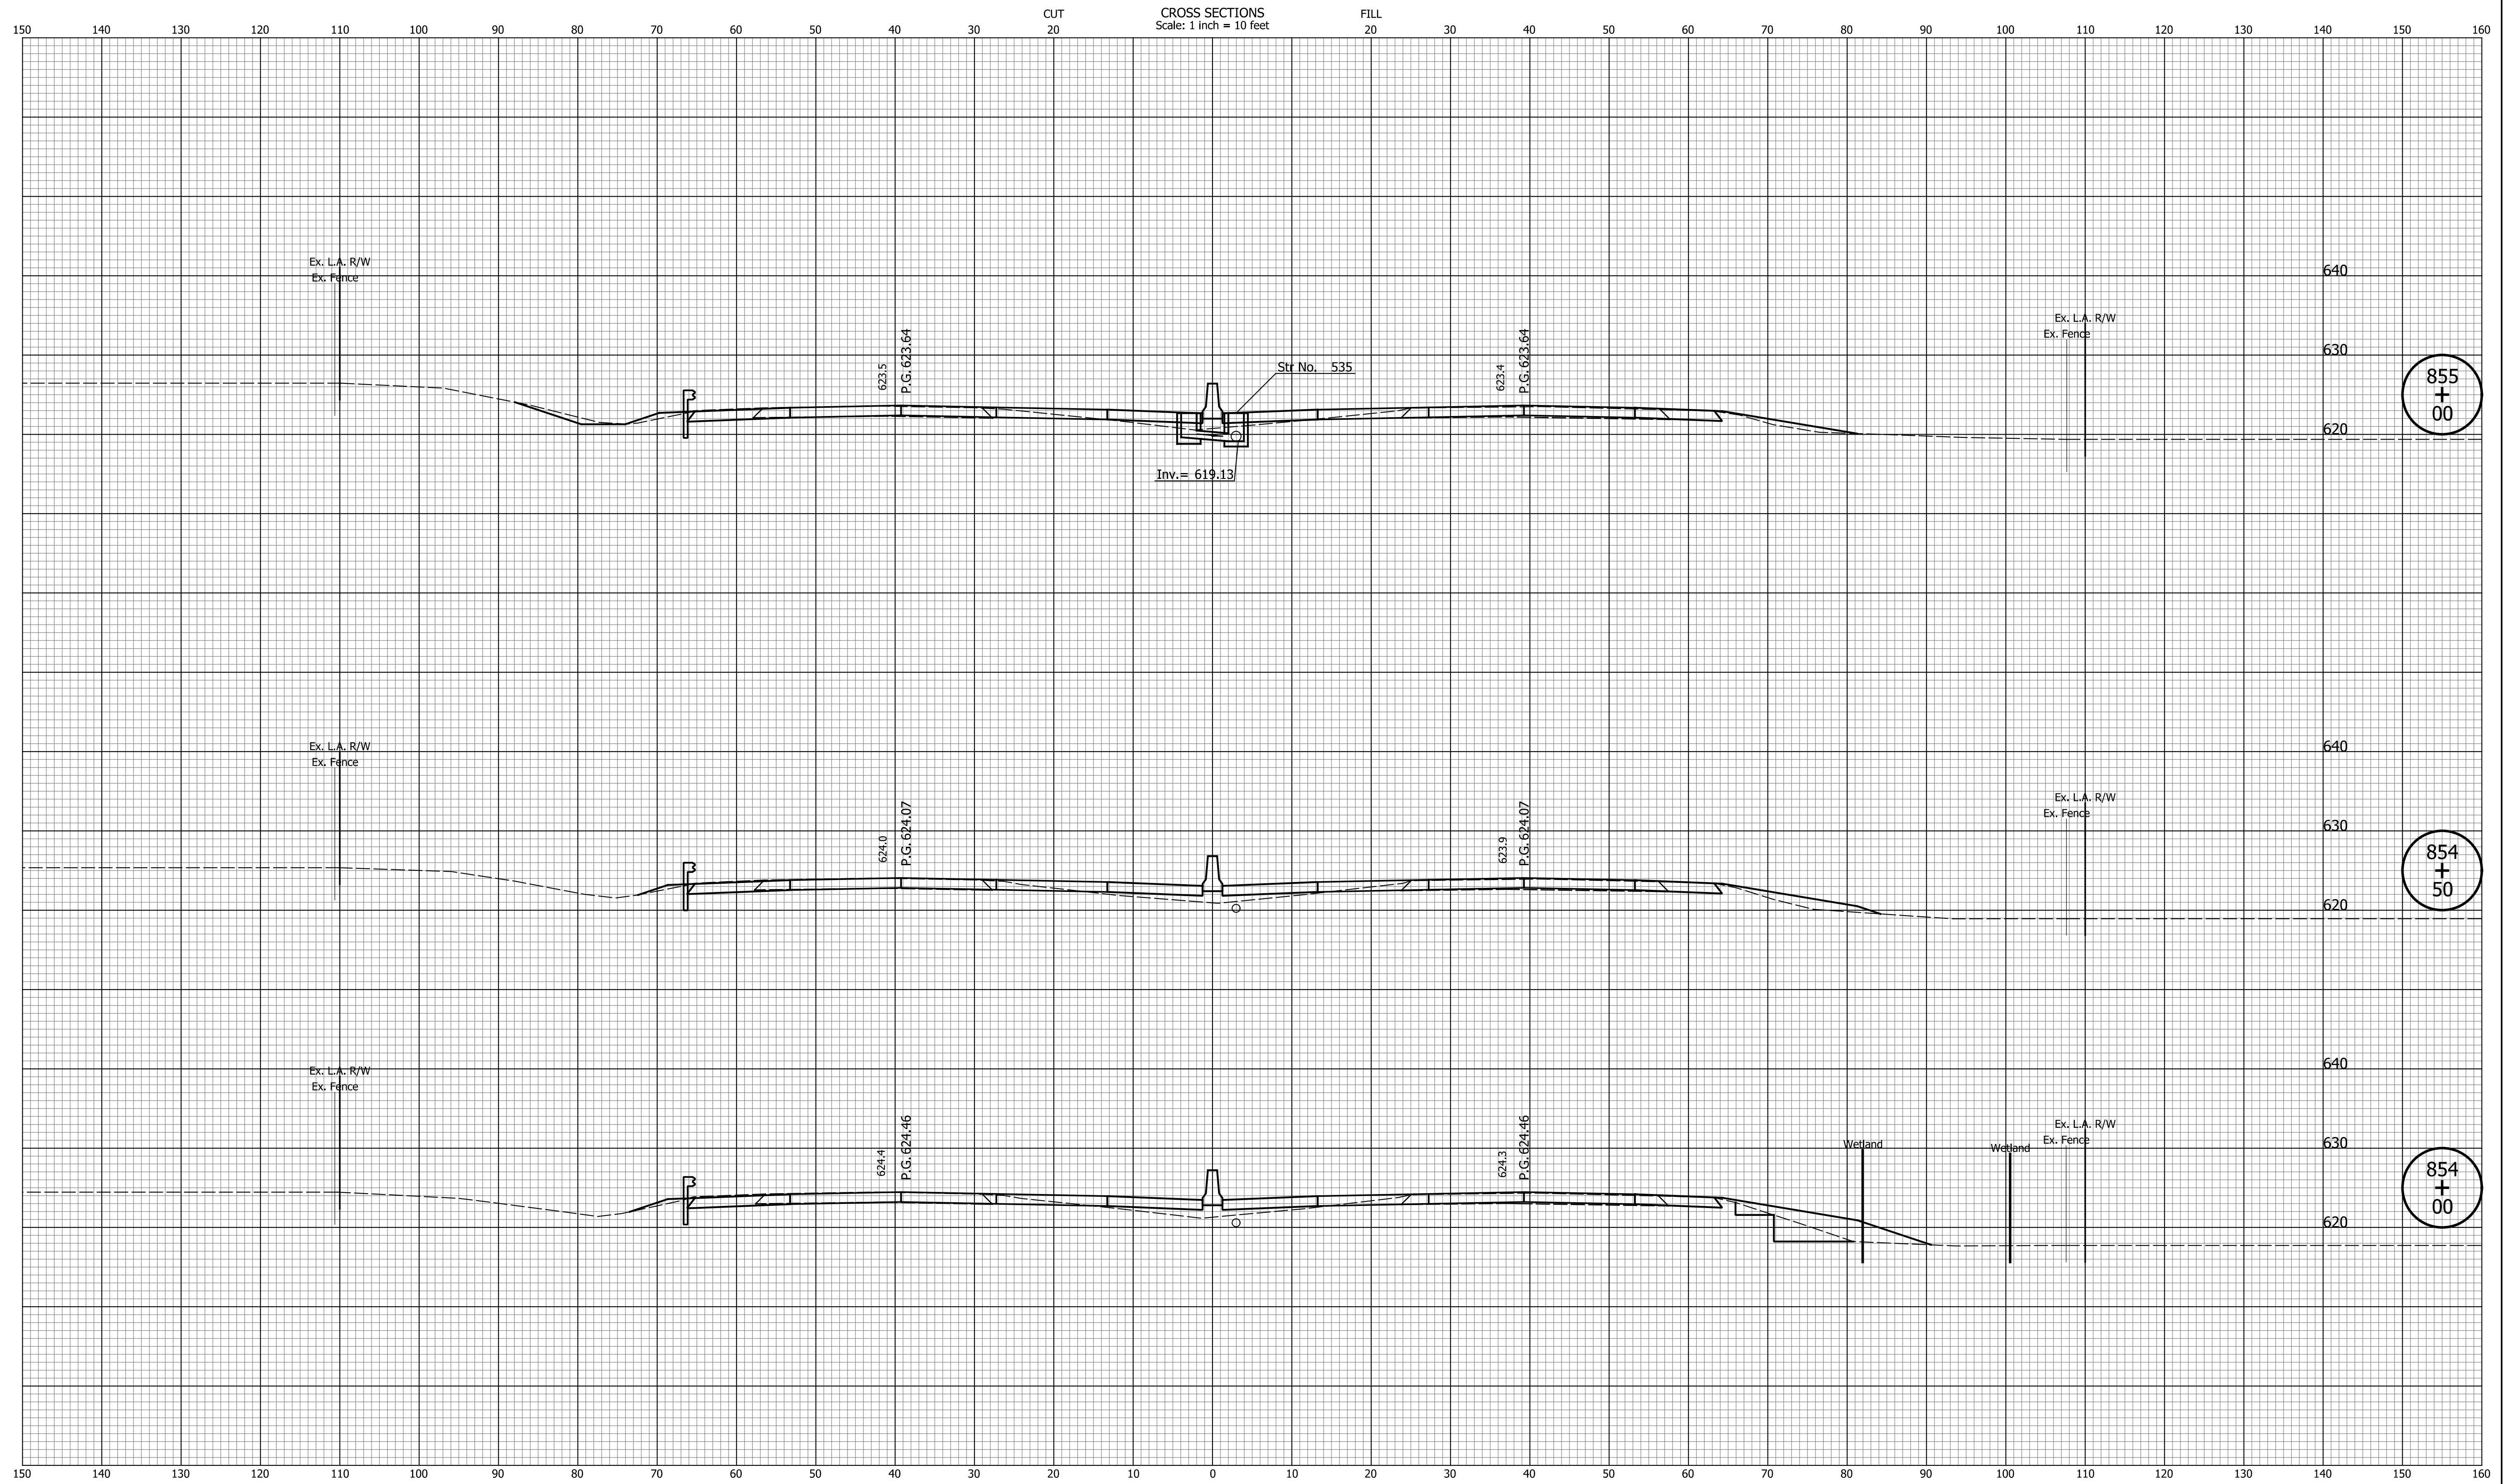


DATE	REVISION

RECOMMENDED FOR APPROVAL	DESIGN ENGINEER	MM/DD/20YY	DATE
DESIGNED: ZLM	DRAWN: BAD		
CHECKED: CDH	CHECKED: PKW		

INDIANA
DEPARTMENT OF TRANSPORTATION

CROSS SECTIONS
LINE "Q"

HORIZONTAL SCALE	BRIDGE FILE
1" = 10'	N/A
VERTICAL SCALE	DESIGNATION
1" = 10'	1700135
SURVEY BOOK	SHEETS
N/A	93 of 241
CONTRACT	PROJECT
R-41529	1700135

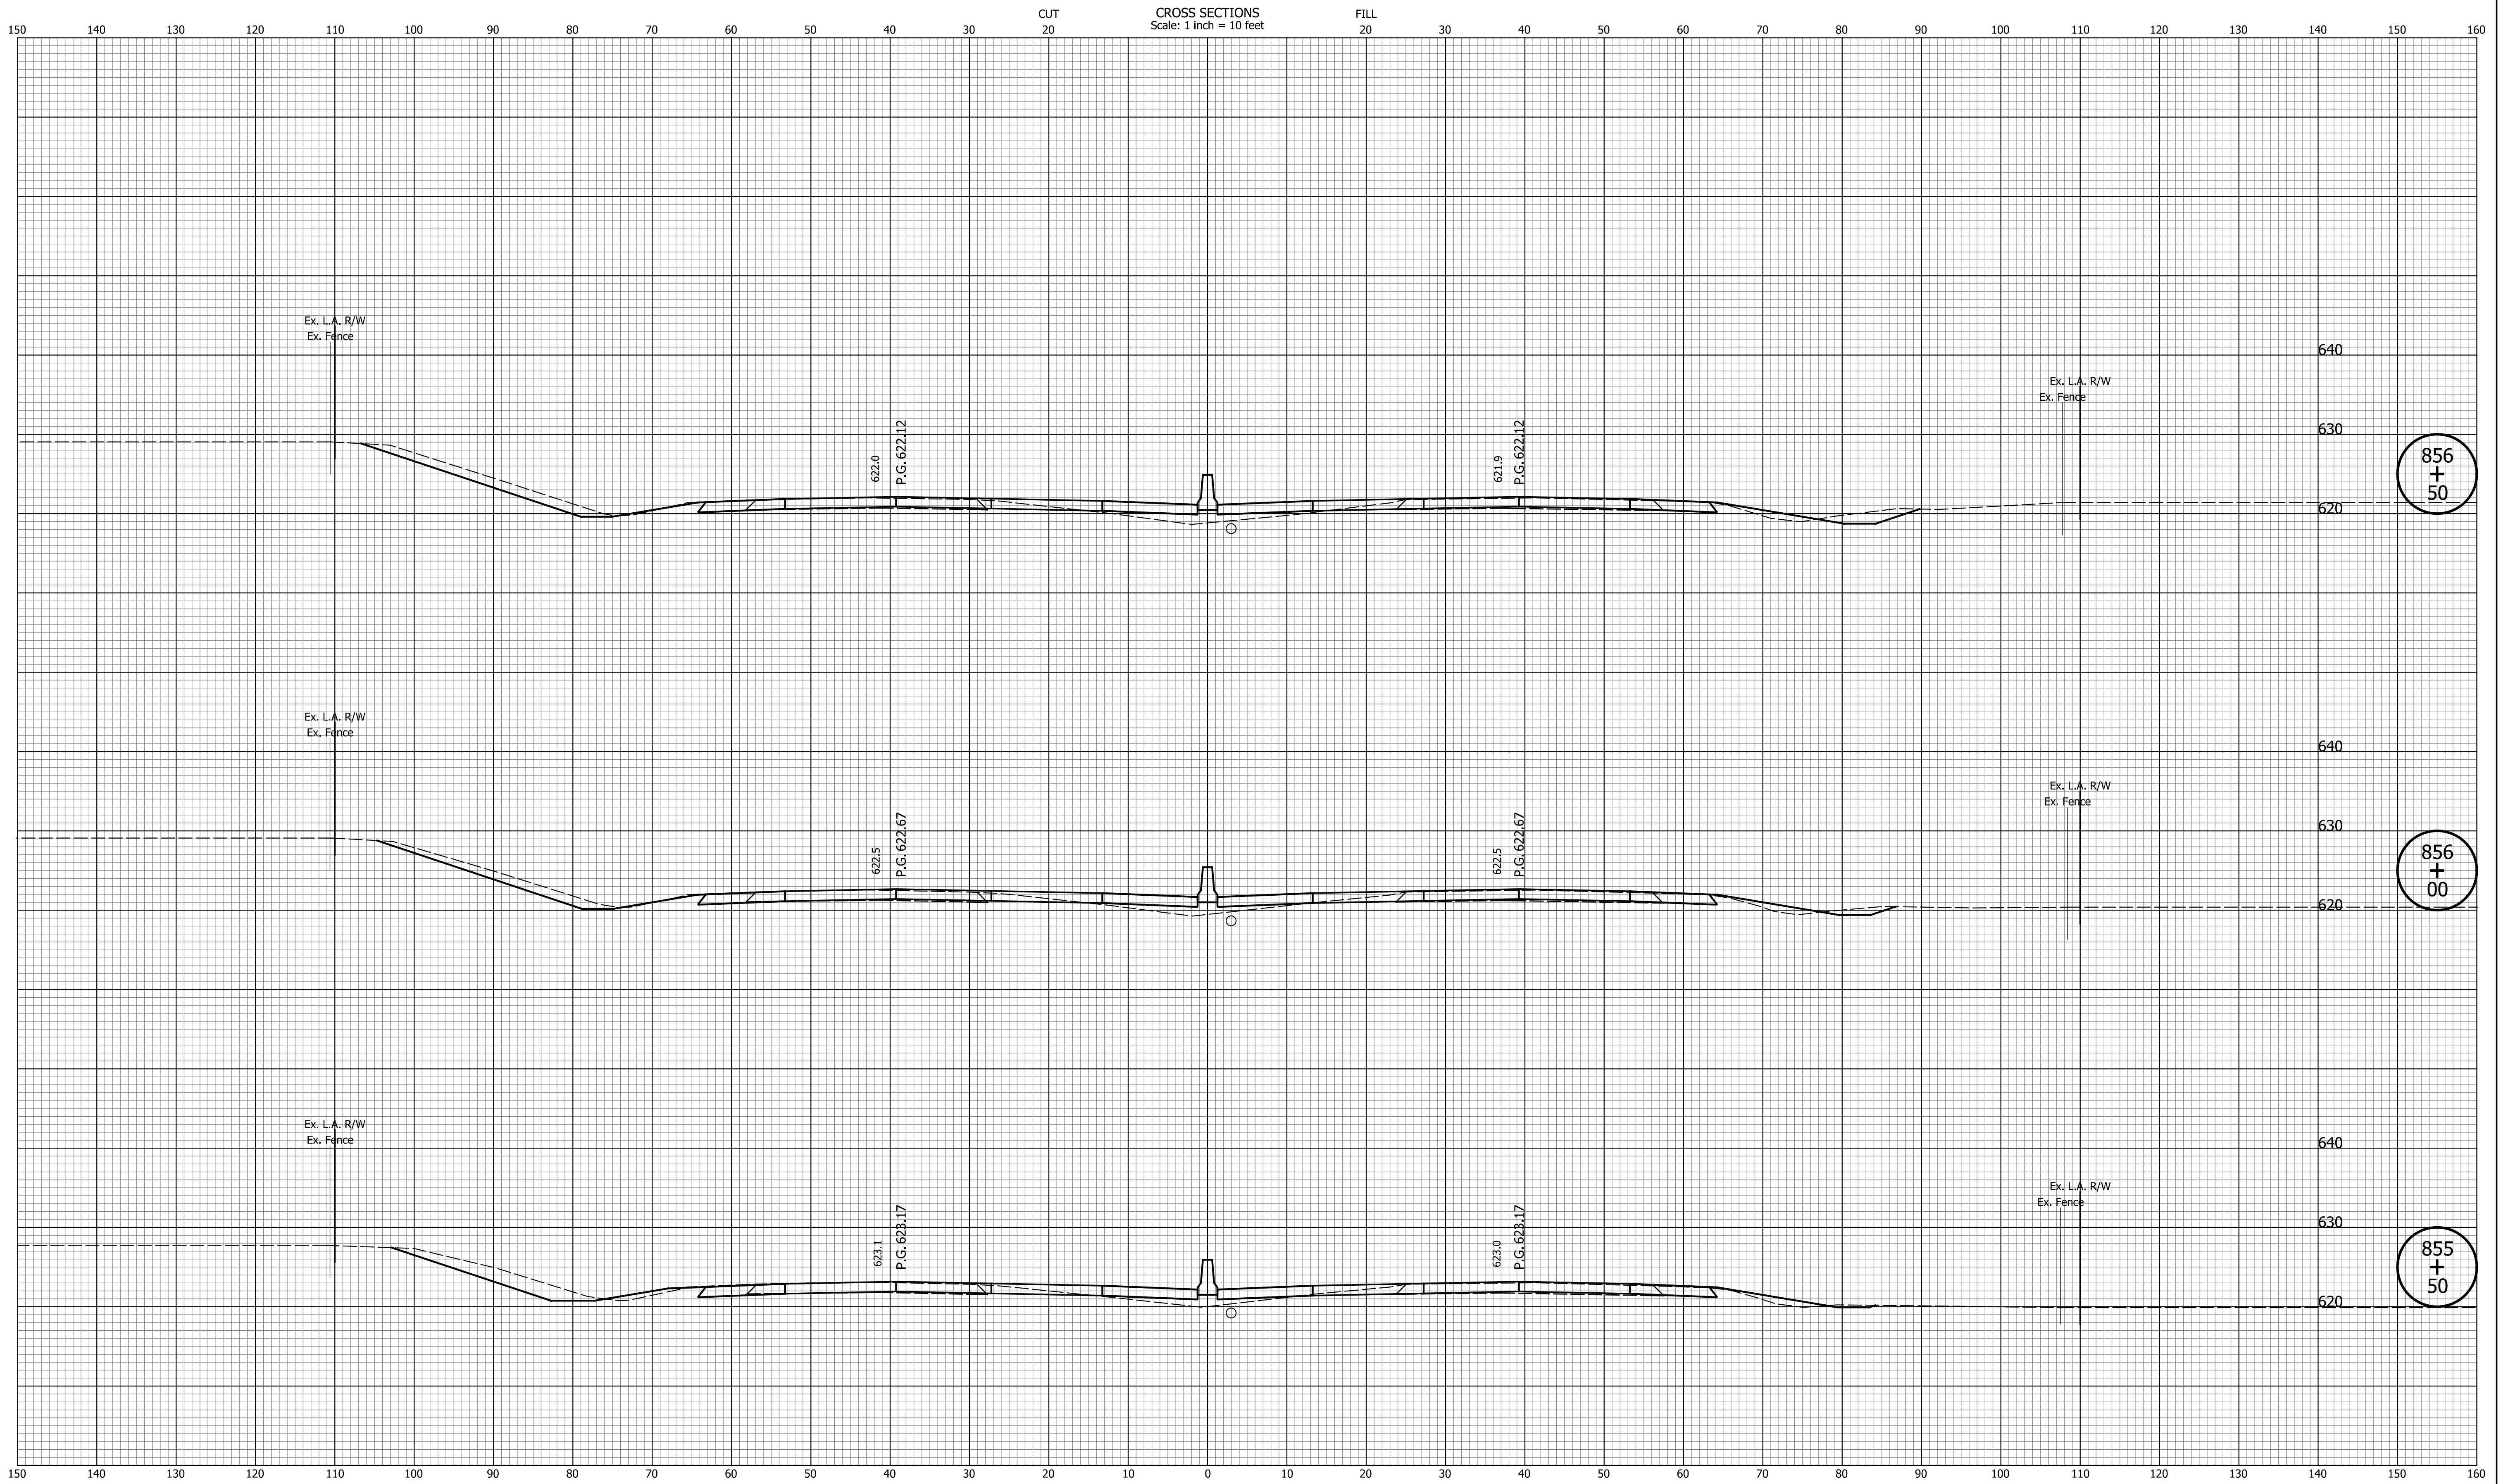


DATE	REVISION

RECOMMENDED FOR APPROVAL	DESIGN ENGINEER	MM/DD/20YY
DESIGNED: ZLM	DRAWN: BAD	DATE
CHECKED: CDH	CHECKED: PKW	

**INDIANA
DEPARTMENT OF TRANSPORTATION**

**CROSS SECTIONS
LINE "Q"**

HORIZONTAL SCALE 1" = 10'	BRIDGE FILE N/A
VERTICAL SCALE 1" = 10'	DESIGNATION 1700135
SURVEY BOOK N/A	SHEETS 94 of 241
CONTRACT R-41529	PROJECT 1700135

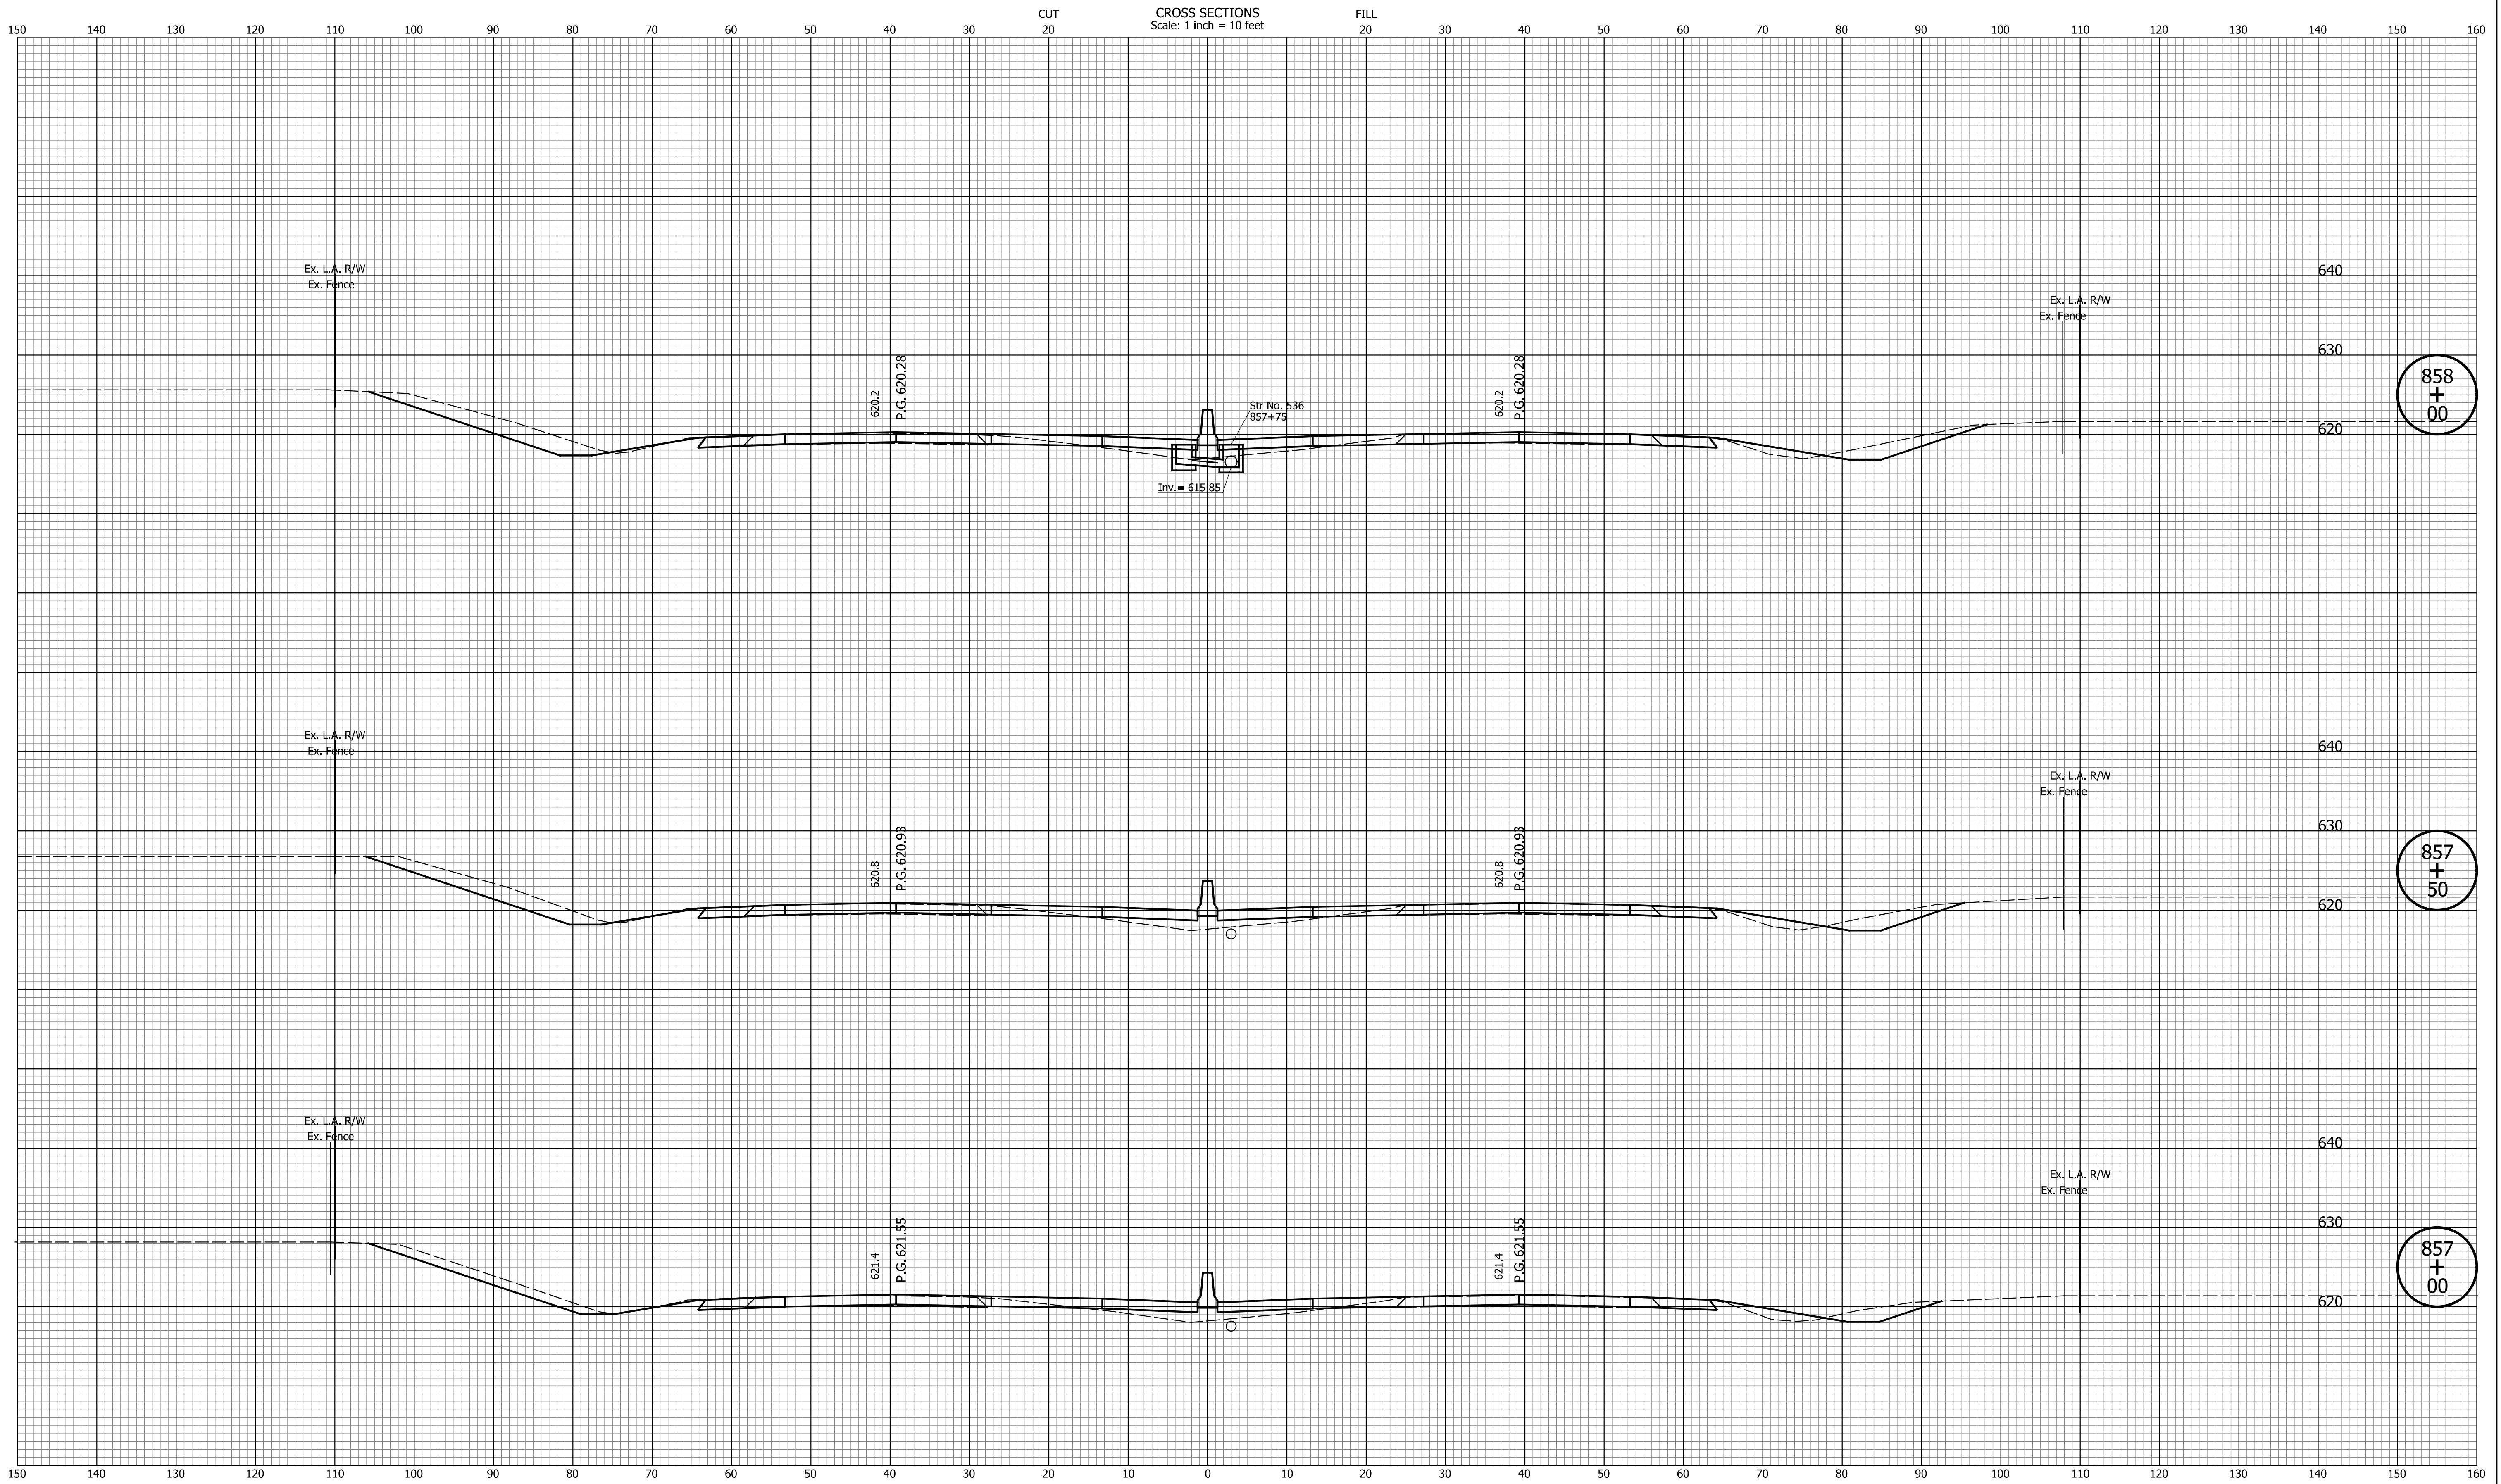


DATE	REVISION

RECOMMENDED FOR APPROVAL	DESIGN ENGINEER	MM/DD/20YY	DATE
DESIGNED: ZLM	DRAWN: BAD		
CHECKED: CDH	CHECKED: PKW		

INDIANA
DEPARTMENT OF TRANSPORTATION

CROSS SECTIONS
LINE "Q"

HORIZONTAL SCALE	BRIDGE FILE
1" = 10'	N/A
VERTICAL SCALE	DESIGNATION
1" = 10'	1700135
SURVEY BOOK	SHEETS
N/A	95 of 241
CONTRACT	PROJECT
R-41529	1700135

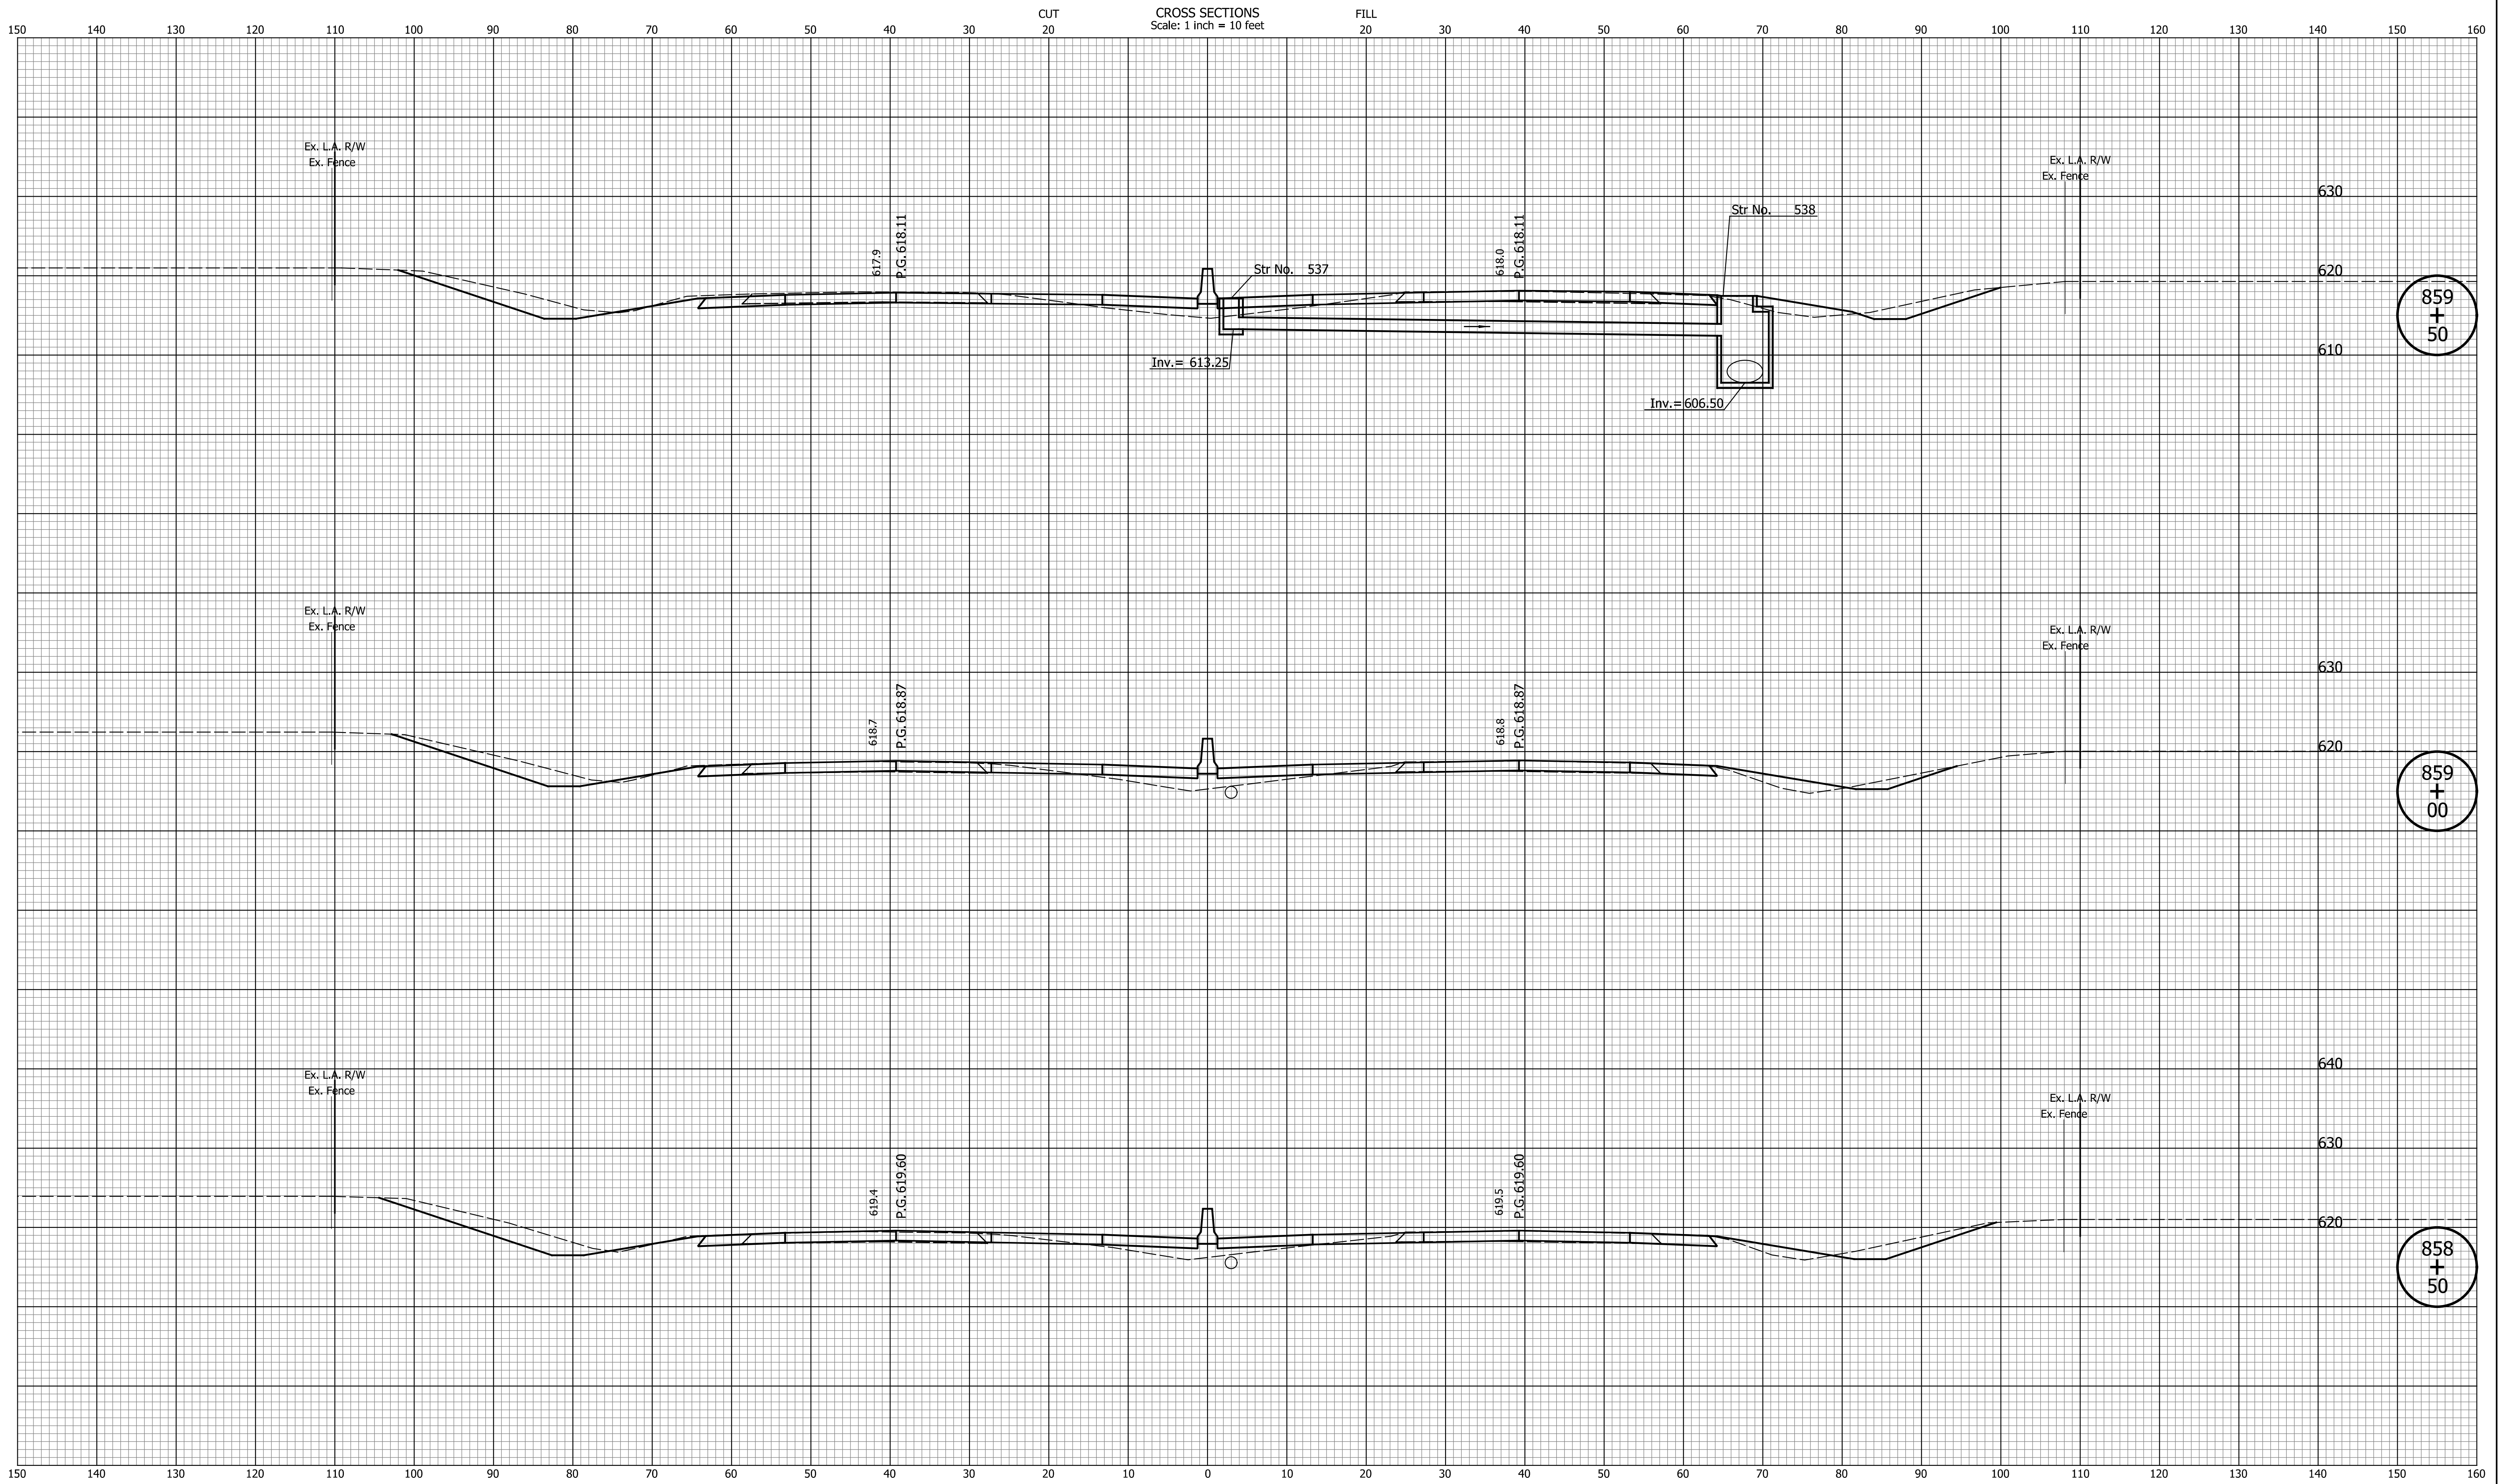

DATE	REVISION


RECOMMENDED FOR APPROVAL	DESIGN ENGINEER	MM/DD/20YY	DATE
DESIGNED: ZLM	DRAWN: BAD		
CHECKED: CDH	CHECKED: PKW		

INDIANA
DEPARTMENT OF TRANSPORTATION

CROSS SECTIONS
LINE "Q"

HORIZONTAL SCALE	BRIDGE FILE
1" = 10'	N/A
VERTICAL SCALE	DESIGNATION
1" = 10'	1700135
SURVEY BOOK	SHEETS
N/A	96 of 241
CONTRACT	PROJECT
R-41529	1700135

Indiana State Dept. of Transportation

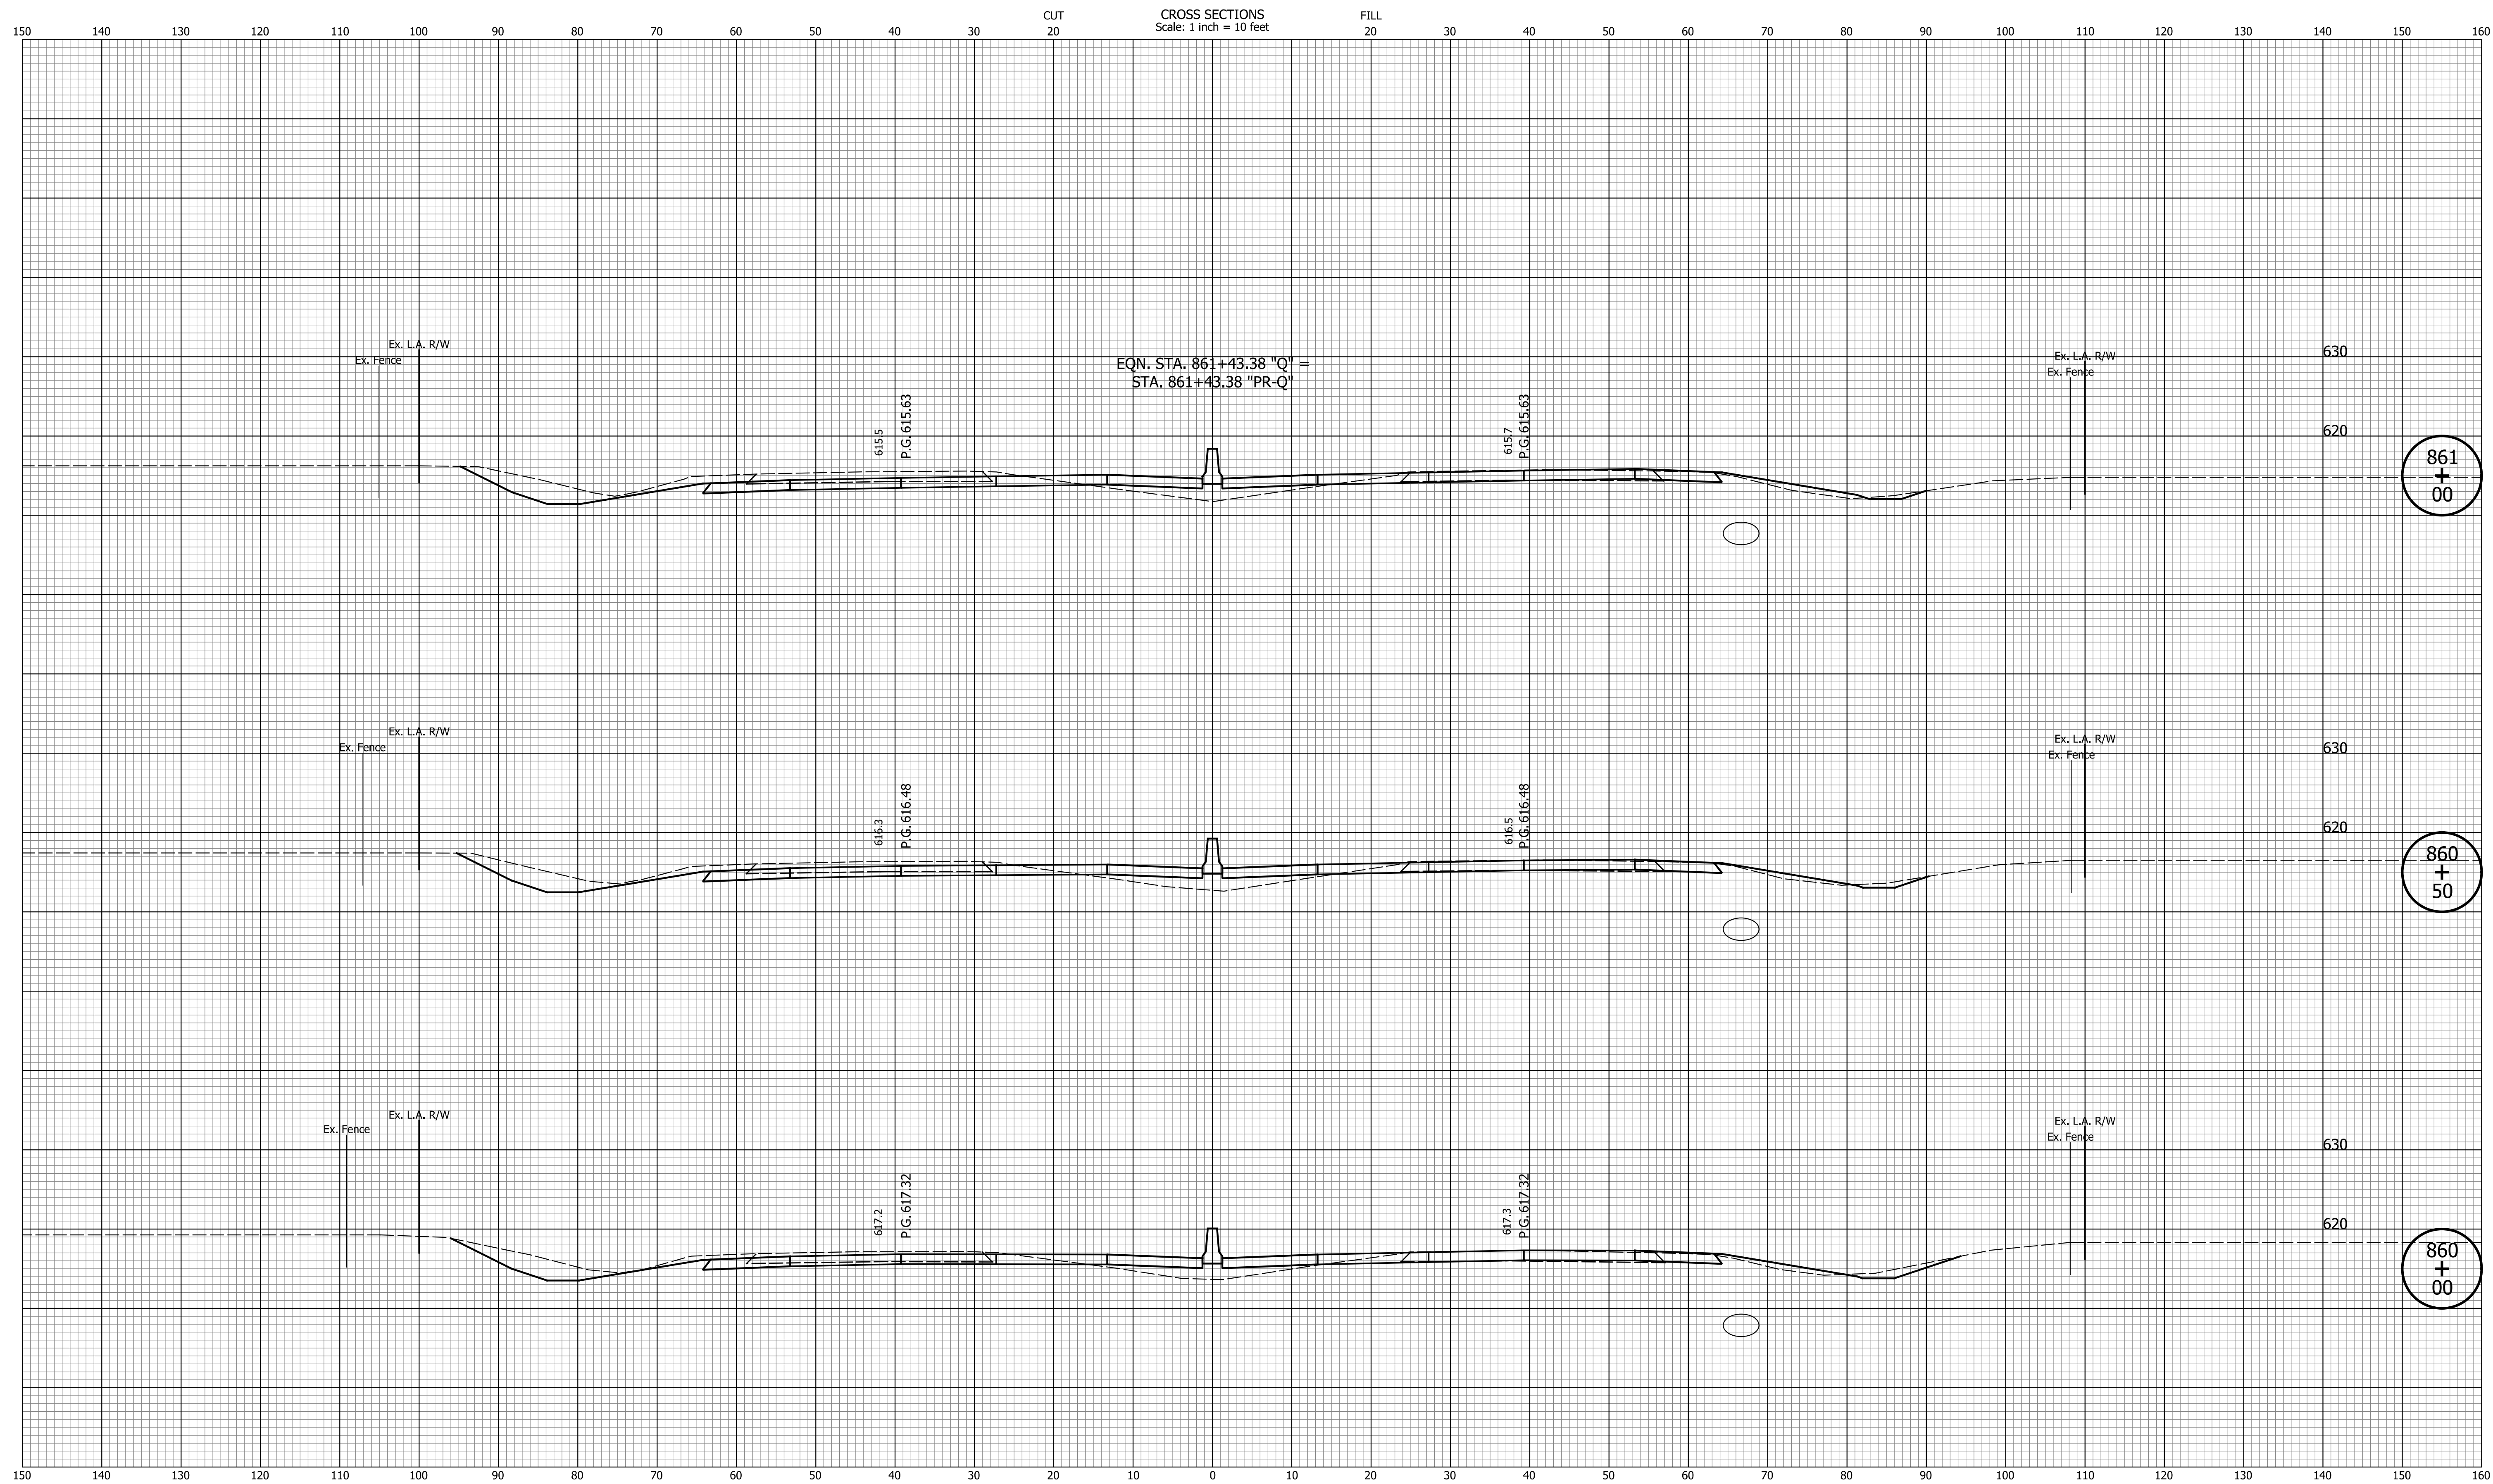

DATE	REVISION


RECOMMENDED FOR APPROVAL	DESIGN ENGINEER	MM/DD/20YY
DESIGNED: ZLM	DRAWN: BAD	DATE
CHECKED: CDH	CHECKED: PKW	

INDIANA
DEPARTMENT OF TRANSPORTATION

**CROSS SECTIONS
LINE "Q"**

HORIZONTAL SCALE	BRIDGE FILE
1" = 10'	N/A
VERTICAL SCALE	DESIGNATION
1" = 10'	1700135
SURVEY BOOK	SHEETS
N/A	97 of 241
CONTRACT	PROJECT
R-41529	1700135

I:\a\c\p\c\p\indiana_state.tbl

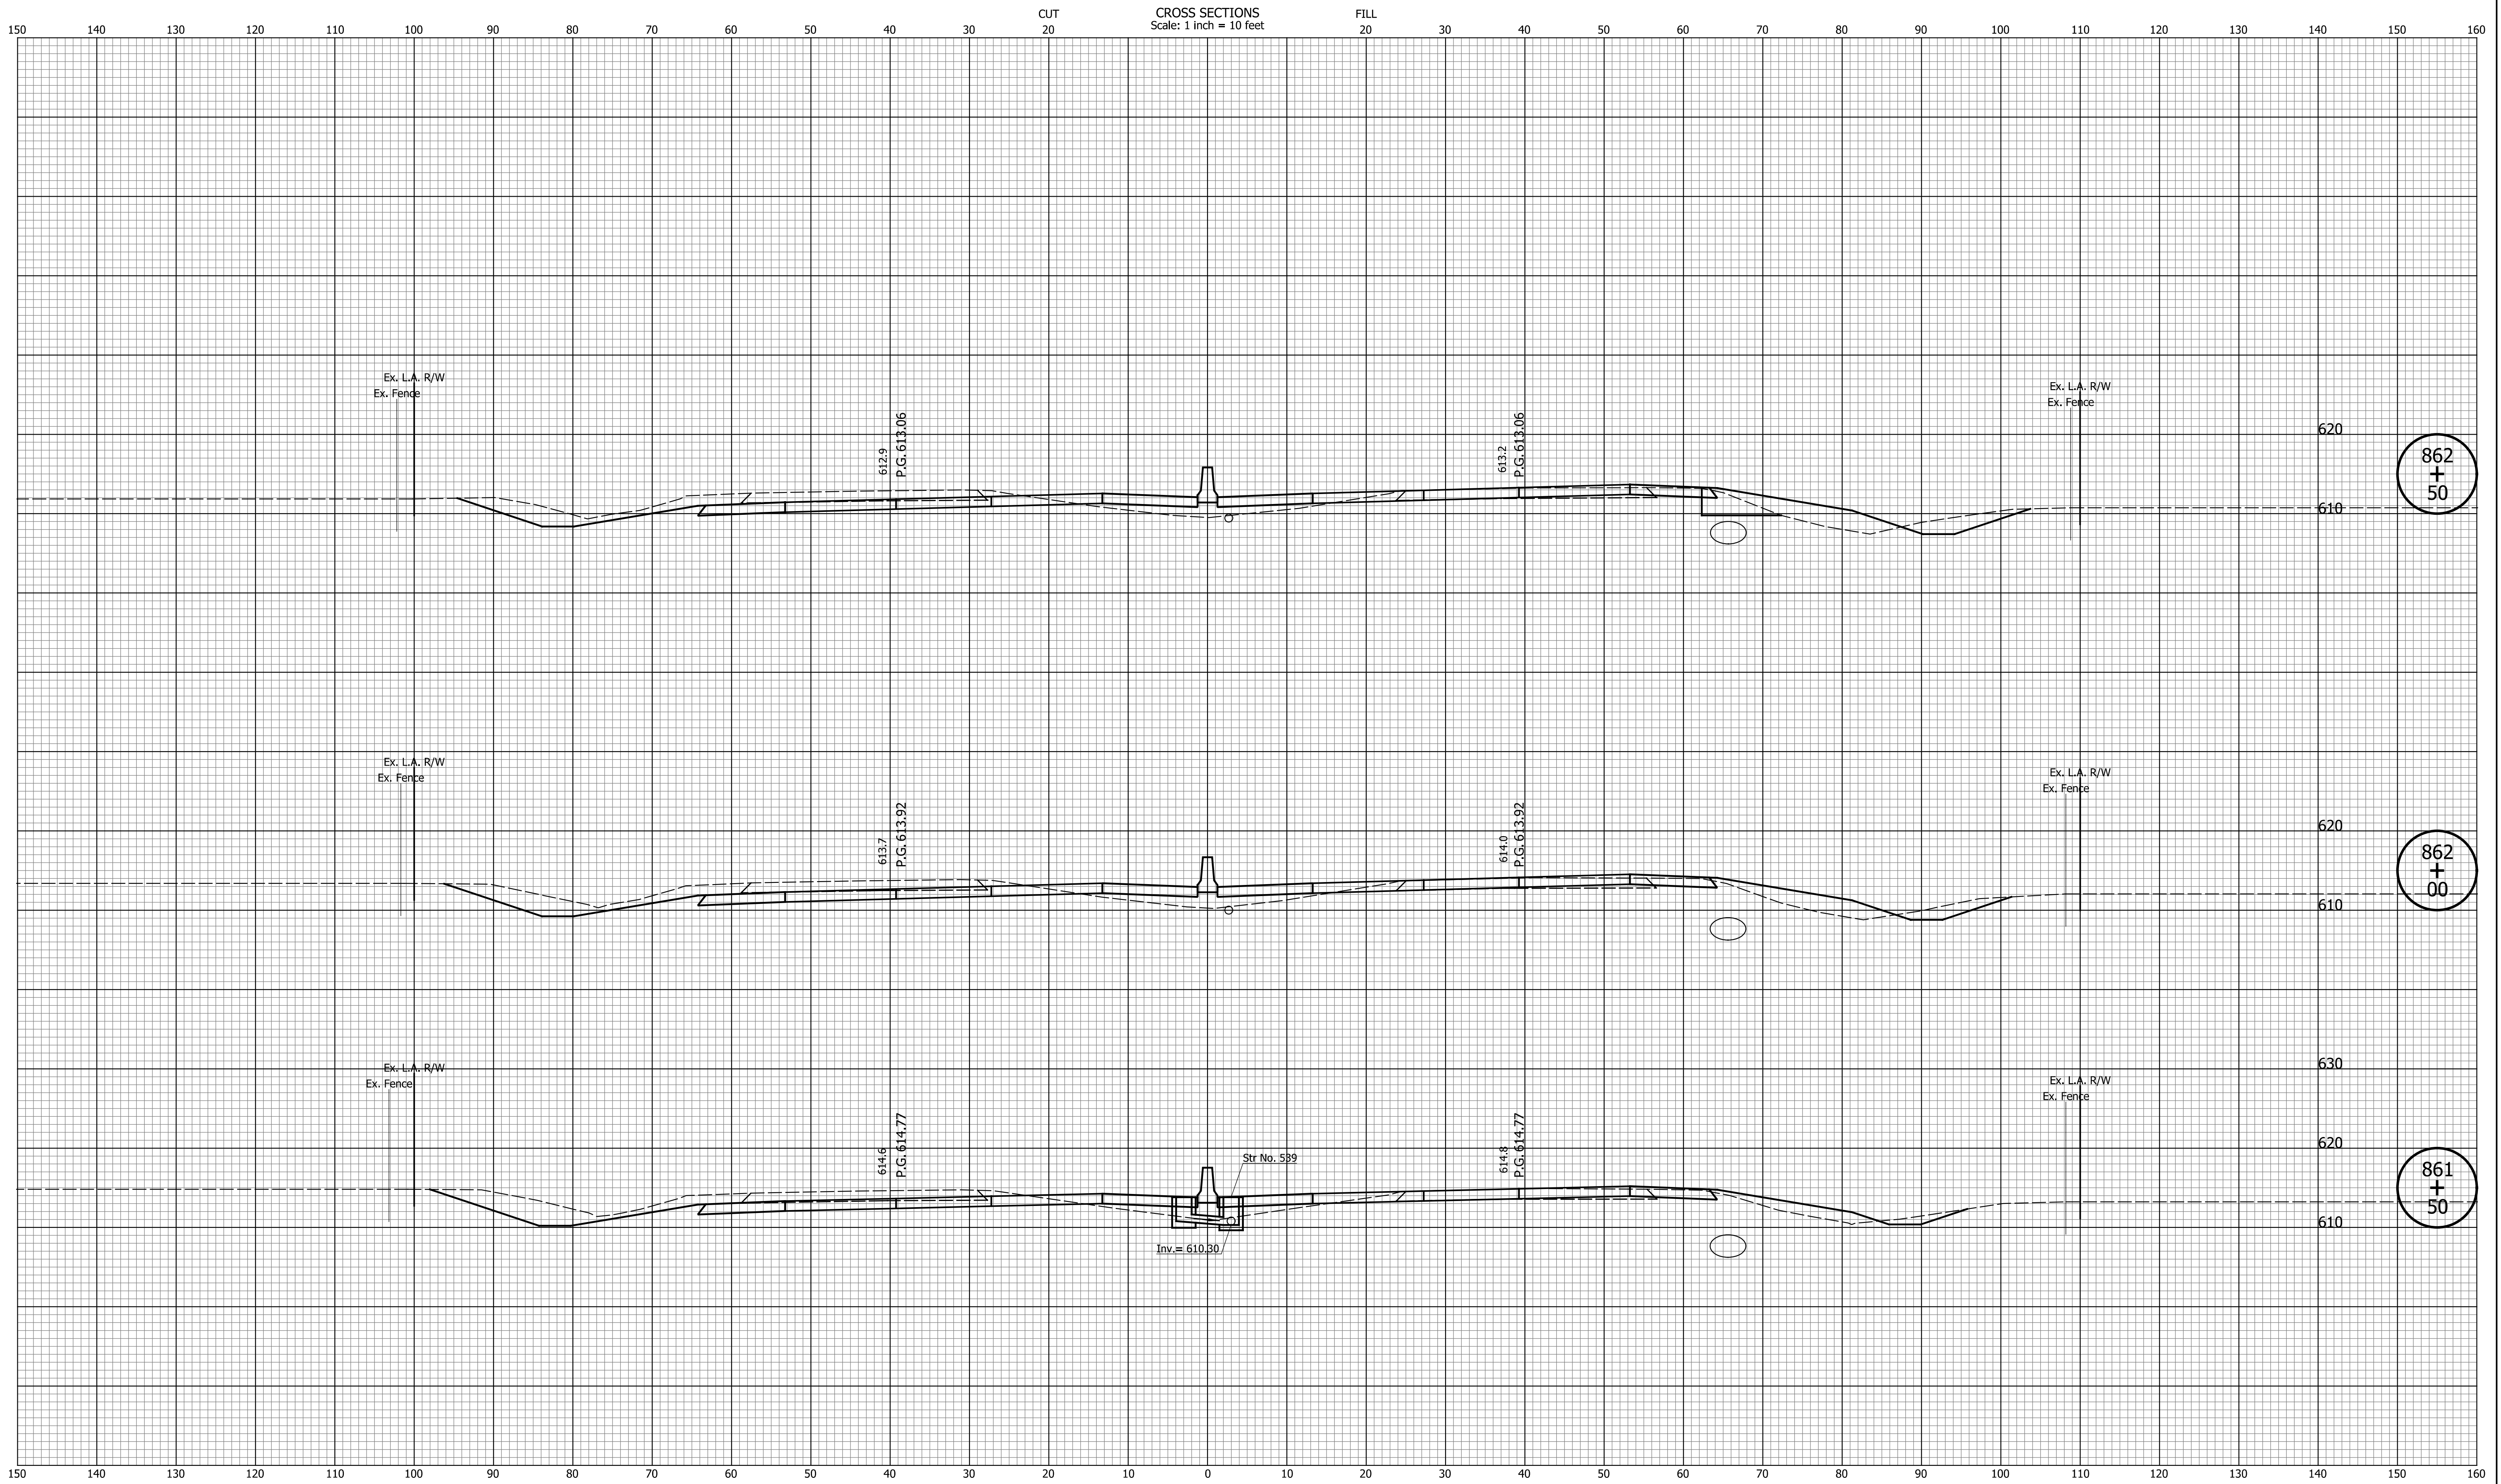


DATE	REVISION

RECOMMENDED FOR APPROVAL	DESIGN ENGINEER	MM/DD/20YY
DESIGNED: ZLM	DRAWN: BAD	DATE
CHECKED: CDH	CHECKED: PKW	

INDIANA
DEPARTMENT OF TRANSPORTATION

CROSS SECTIONS
LINE "PR-Q"

HORIZONTAL SCALE	BRIDGE FILE
1" = 10'	N/A
VERTICAL SCALE	DESIGNATION
1" = 10'	1700135
SURVEY BOOK	SHEETS
N/A	98 of 229
CONTRACT	PROJECT
R-41529	1700135

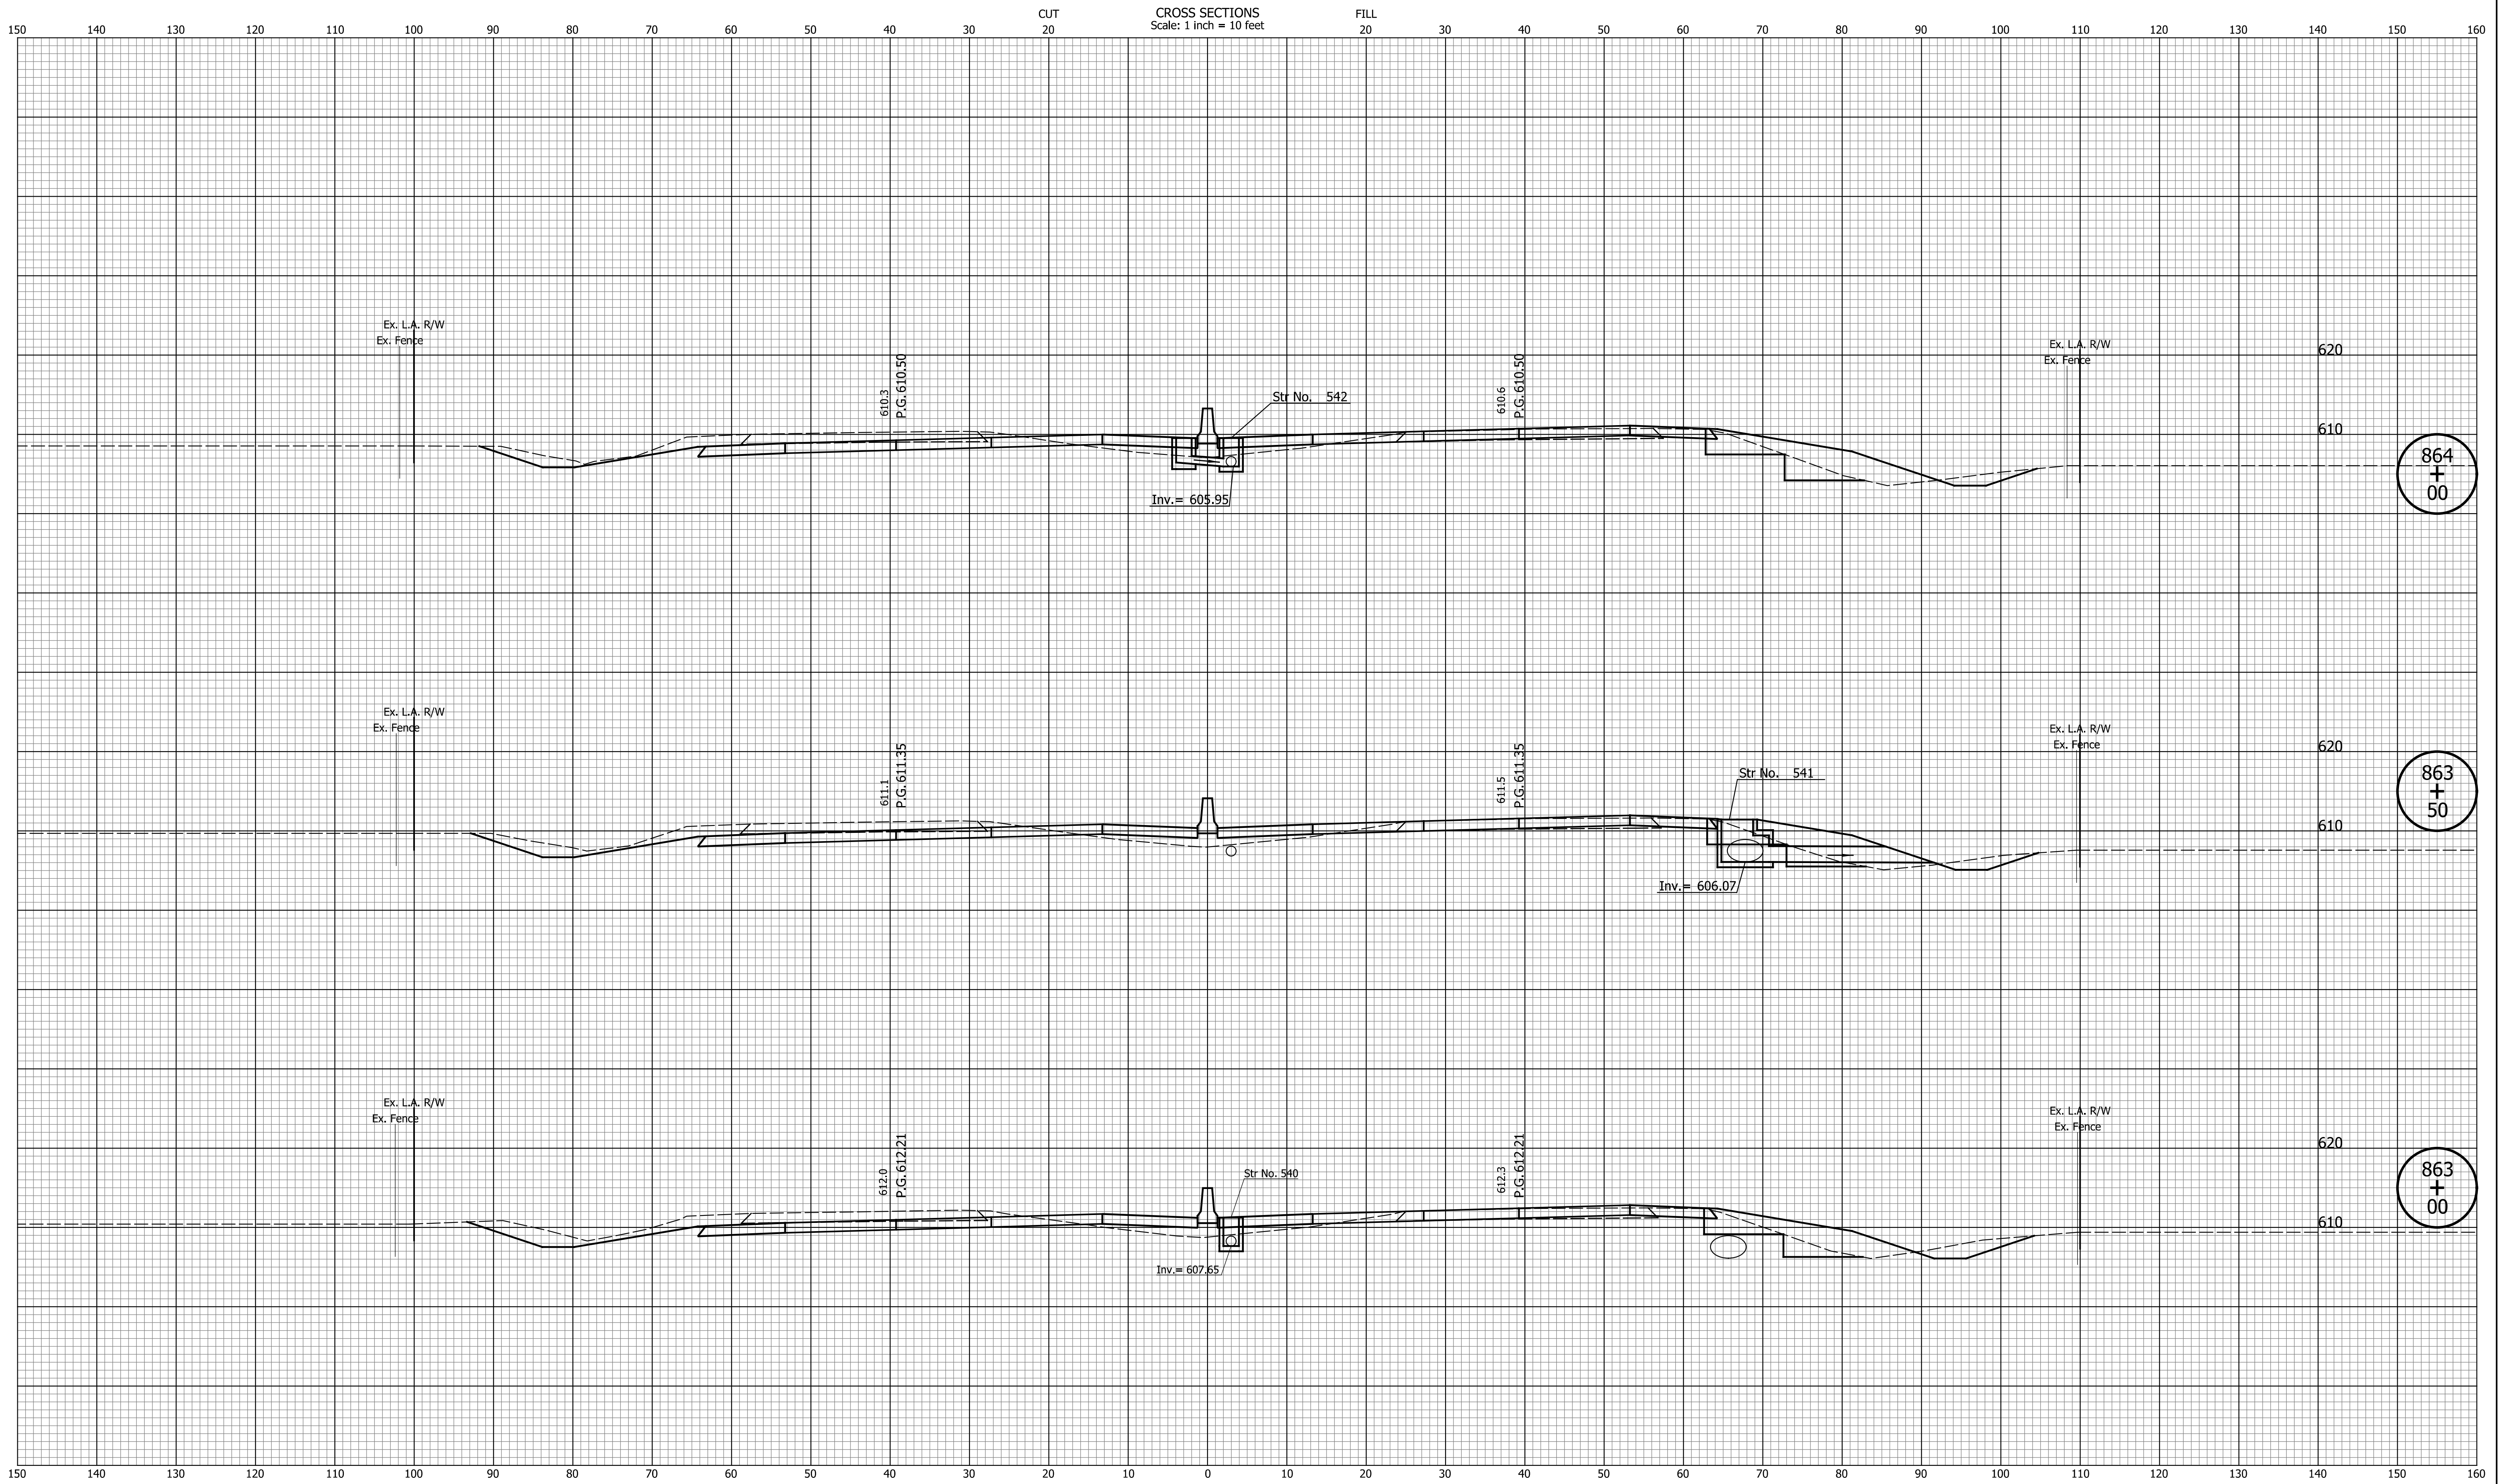

864
+
00

863
+
50

863
+
00

DATE	REVISION


RECOMMENDED FOR APPROVAL	DESIGN ENGINEER	MM/DD/20YY
DESIGNED: ZLM	DRAWN: BAD	DATE
CHECKED: CDH	CHECKED: PKW	

INDIANA
DEPARTMENT OF TRANSPORTATION

CROSS SECTIONS
LINE "PR-Q"

HORIZONTAL SCALE	BRIDGE FILE
1" = 10'	N/A
VERTICAL SCALE	DESIGNATION
1" = 10'	1700135
SURVEY BOOK	SHEETS
N/A	99 of 229
CONTRACT	PROJECT
R-41529	1700135

Indiana State

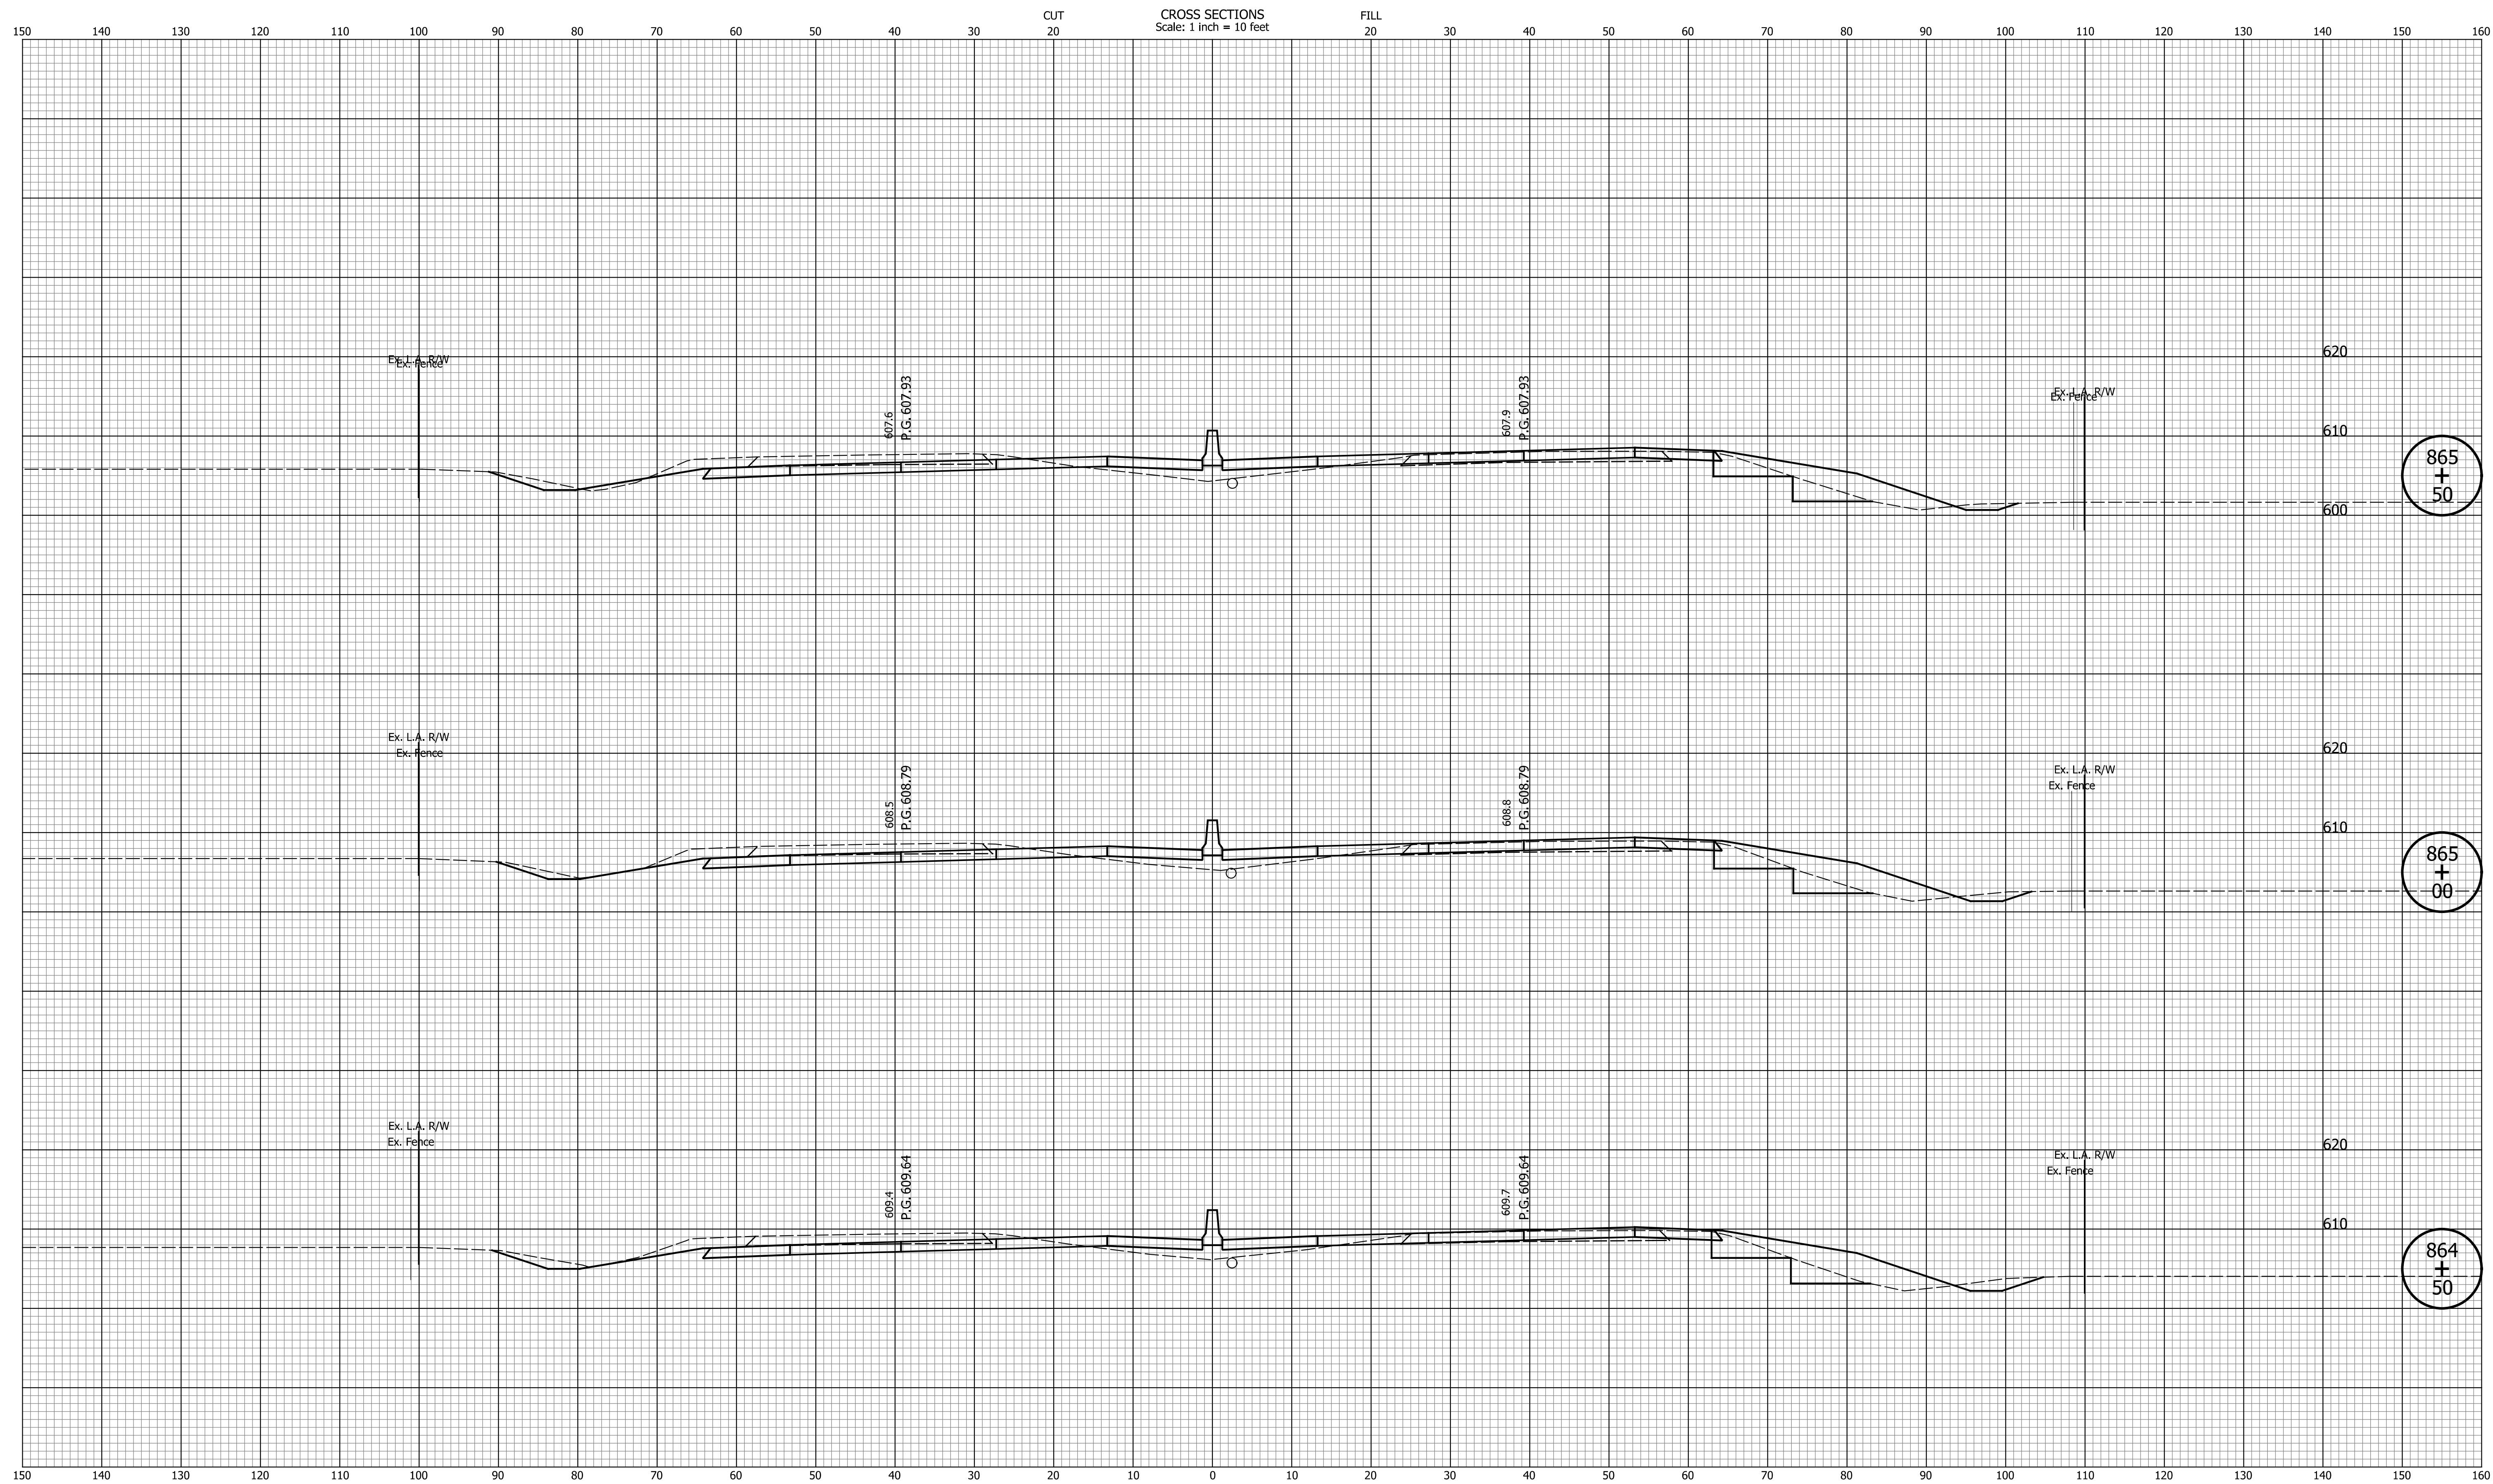


DATE	REVISION

RECOMMENDED FOR APPROVAL	DESIGN ENGINEER	MM/DD/20YY
DESIGNED: ZLM	DRAWN: BAD	DATE
CHECKED: CDH	CHECKED: PKW	

INDIANA
DEPARTMENT OF TRANSPORTATION

CROSS SECTIONS
LINE "PR-Q"

HORIZONTAL SCALE	BRIDGE FILE
1" = 10'	N/A
VERTICAL SCALE	DESIGNATION
1" = 10'	1700135
SURVEY BOOK	SHEETS
N/A	100 of 229
CONTRACT	PROJECT
R-41529	1700135

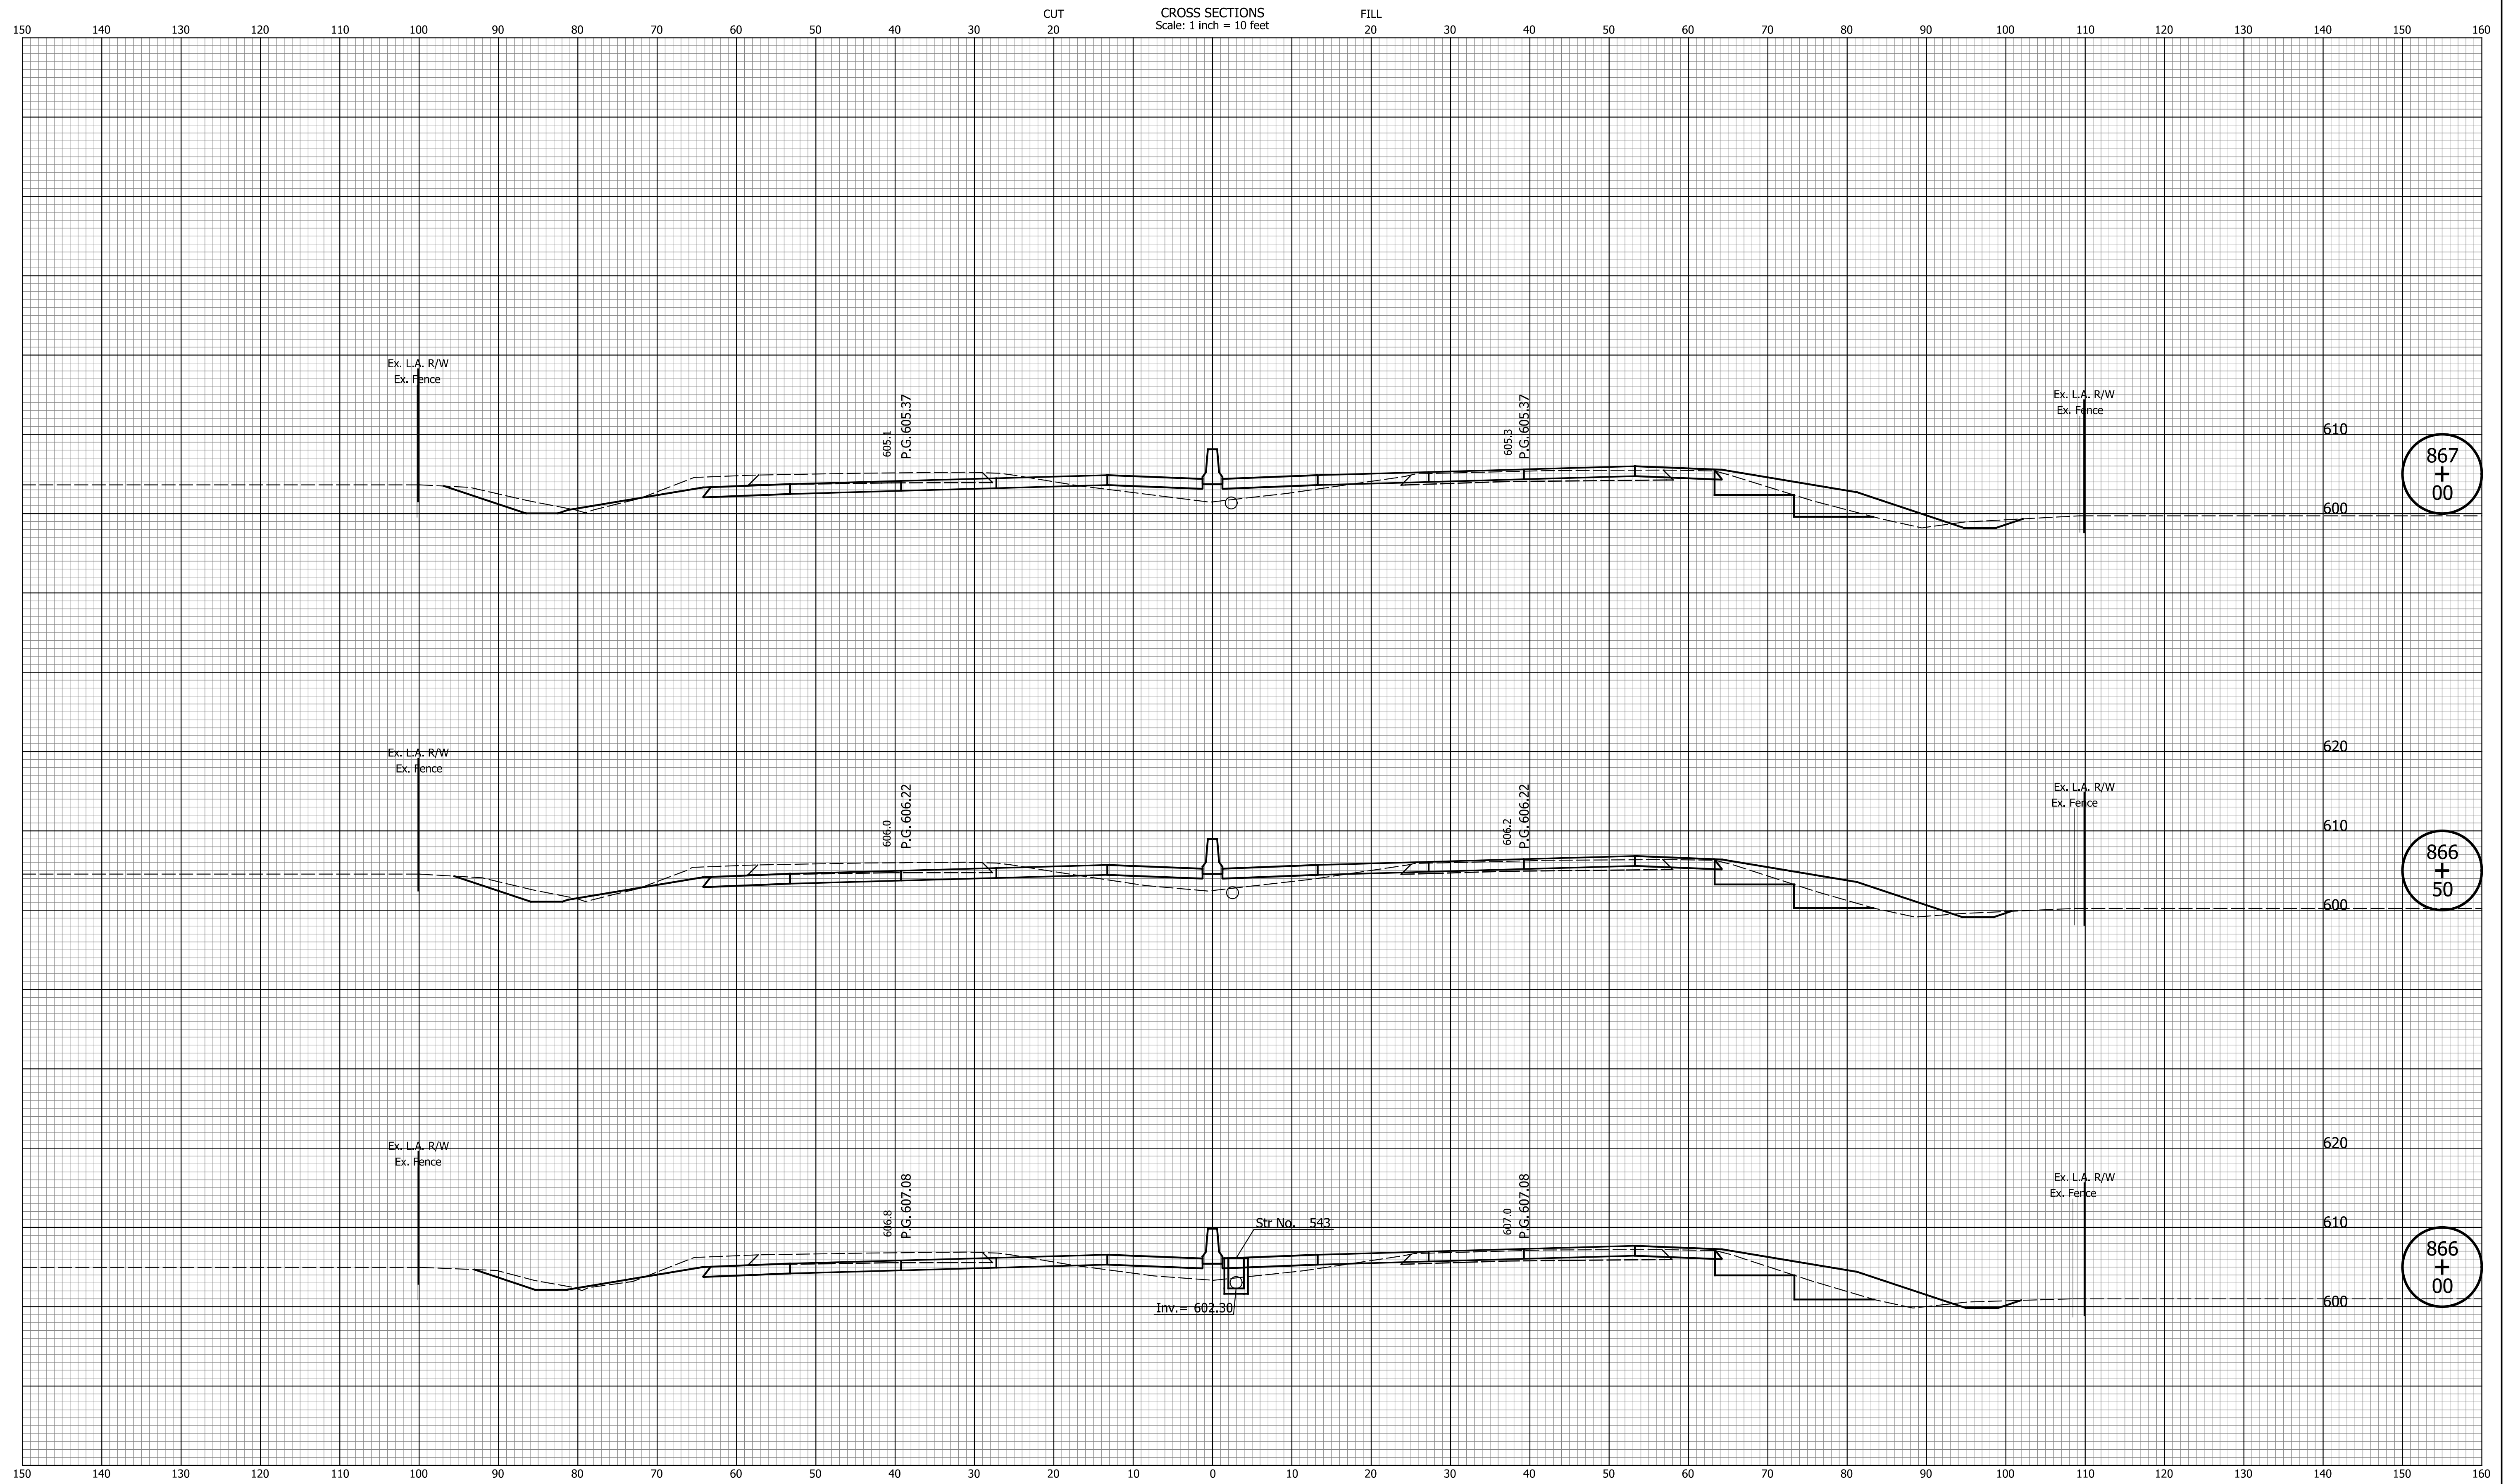


DATE	REVISION

RECOMMENDED FOR APPROVAL	DESIGN ENGINEER	MM/DD/20YY	DATE
DESIGNED: ZLM	DRAWN: BAD		
CHECKED: CDH	CHECKED: PKW		

INDIANA
DEPARTMENT OF TRANSPORTATION

**CROSS SECTIONS
LINE "PR-Q"**

HORIZONTAL SCALE	BRIDGE FILE
1" = 10'	N/A
VERTICAL SCALE	DESIGNATION
1" = 10'	1700135
SURVEY BOOK	SHEETS
N/A	101 of 229
CONTRACT	PROJECT
R-41529	1700135

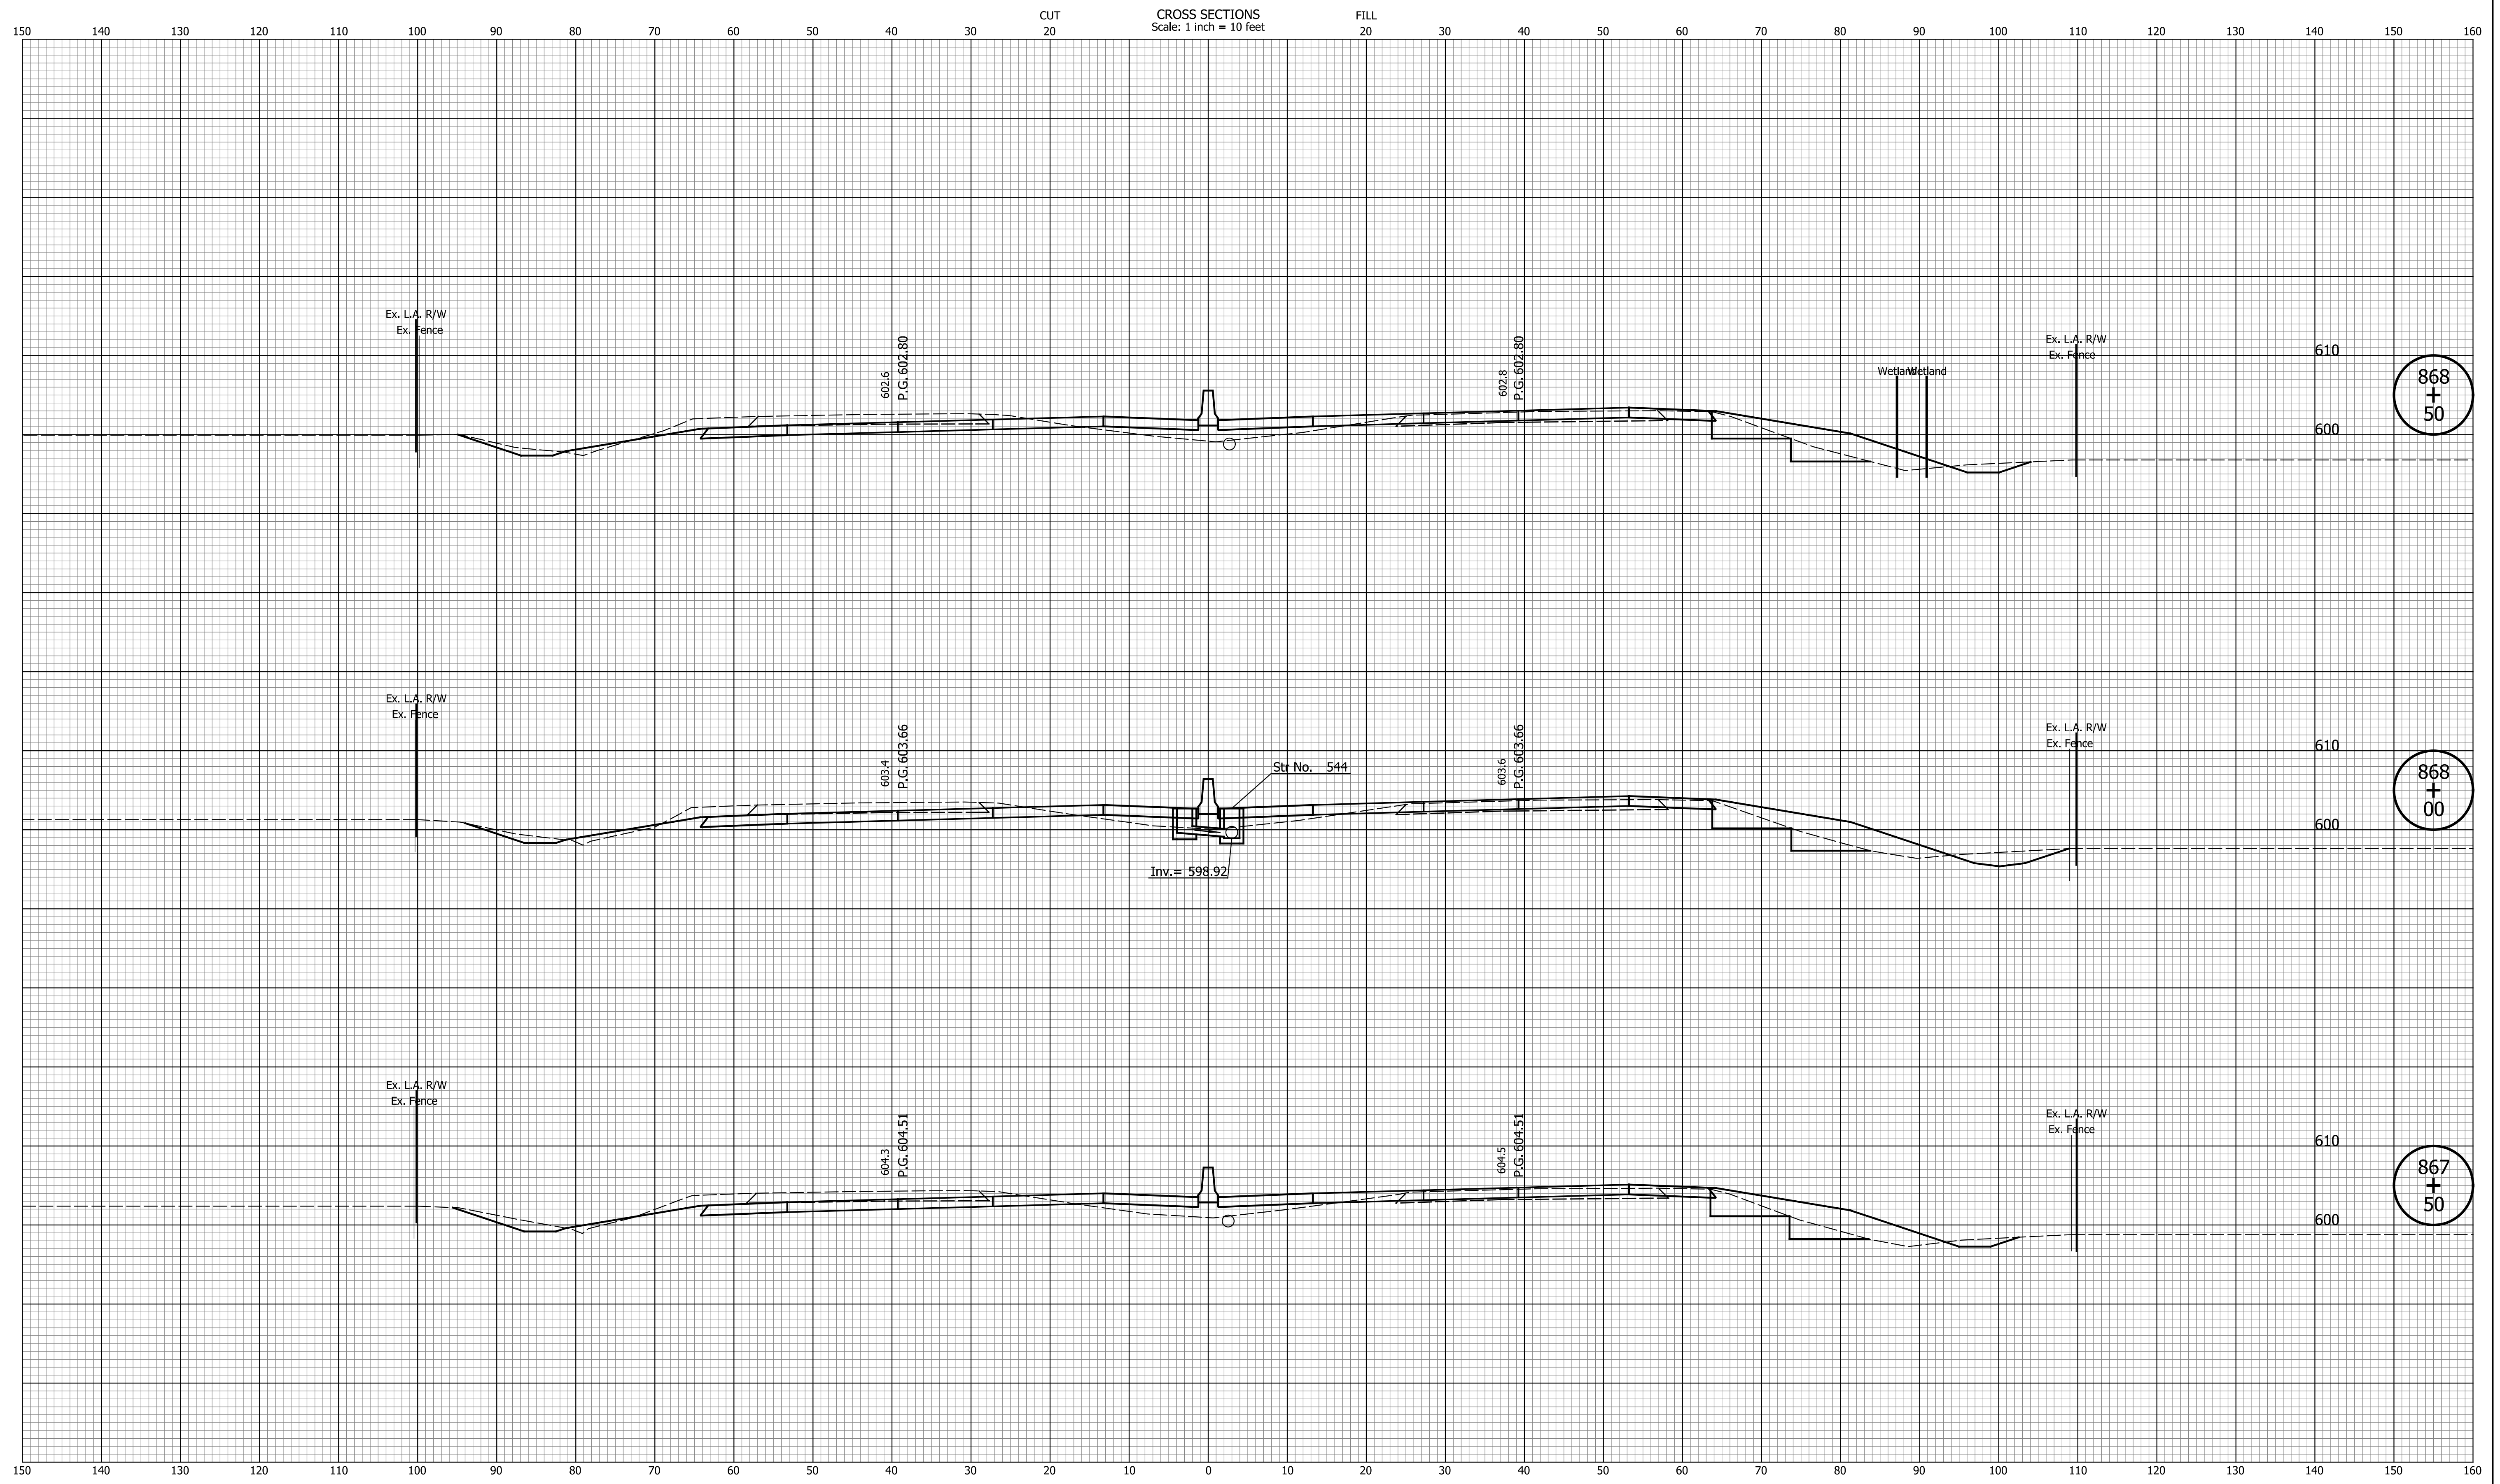

868
+
50

868
+
00

867
+
50

DATE	REVISION

RECOMMENDED FOR APPROVAL	DESIGN ENGINEER	MM/DD/20YY	DATE
DESIGNED: ZLM	DRAWN: BAD		
CHECKED: CDH	CHECKED: PKW		


INDIANA
DEPARTMENT OF TRANSPORTATION

CROSS SECTIONS
LINE "PR-Q"

HORIZONTAL SCALE	BRIDGE FILE
1" = 10'	N/A
VERTICAL SCALE	DESIGNATION
1" = 10'	1700135
SURVEY BOOK	SHEETS
N/A	102 of 229
CONTRACT	PROJECT
R-41529	1700135

CROSS SECTIONS
Scale: 1 inch = 10 feet

CUT
FILL

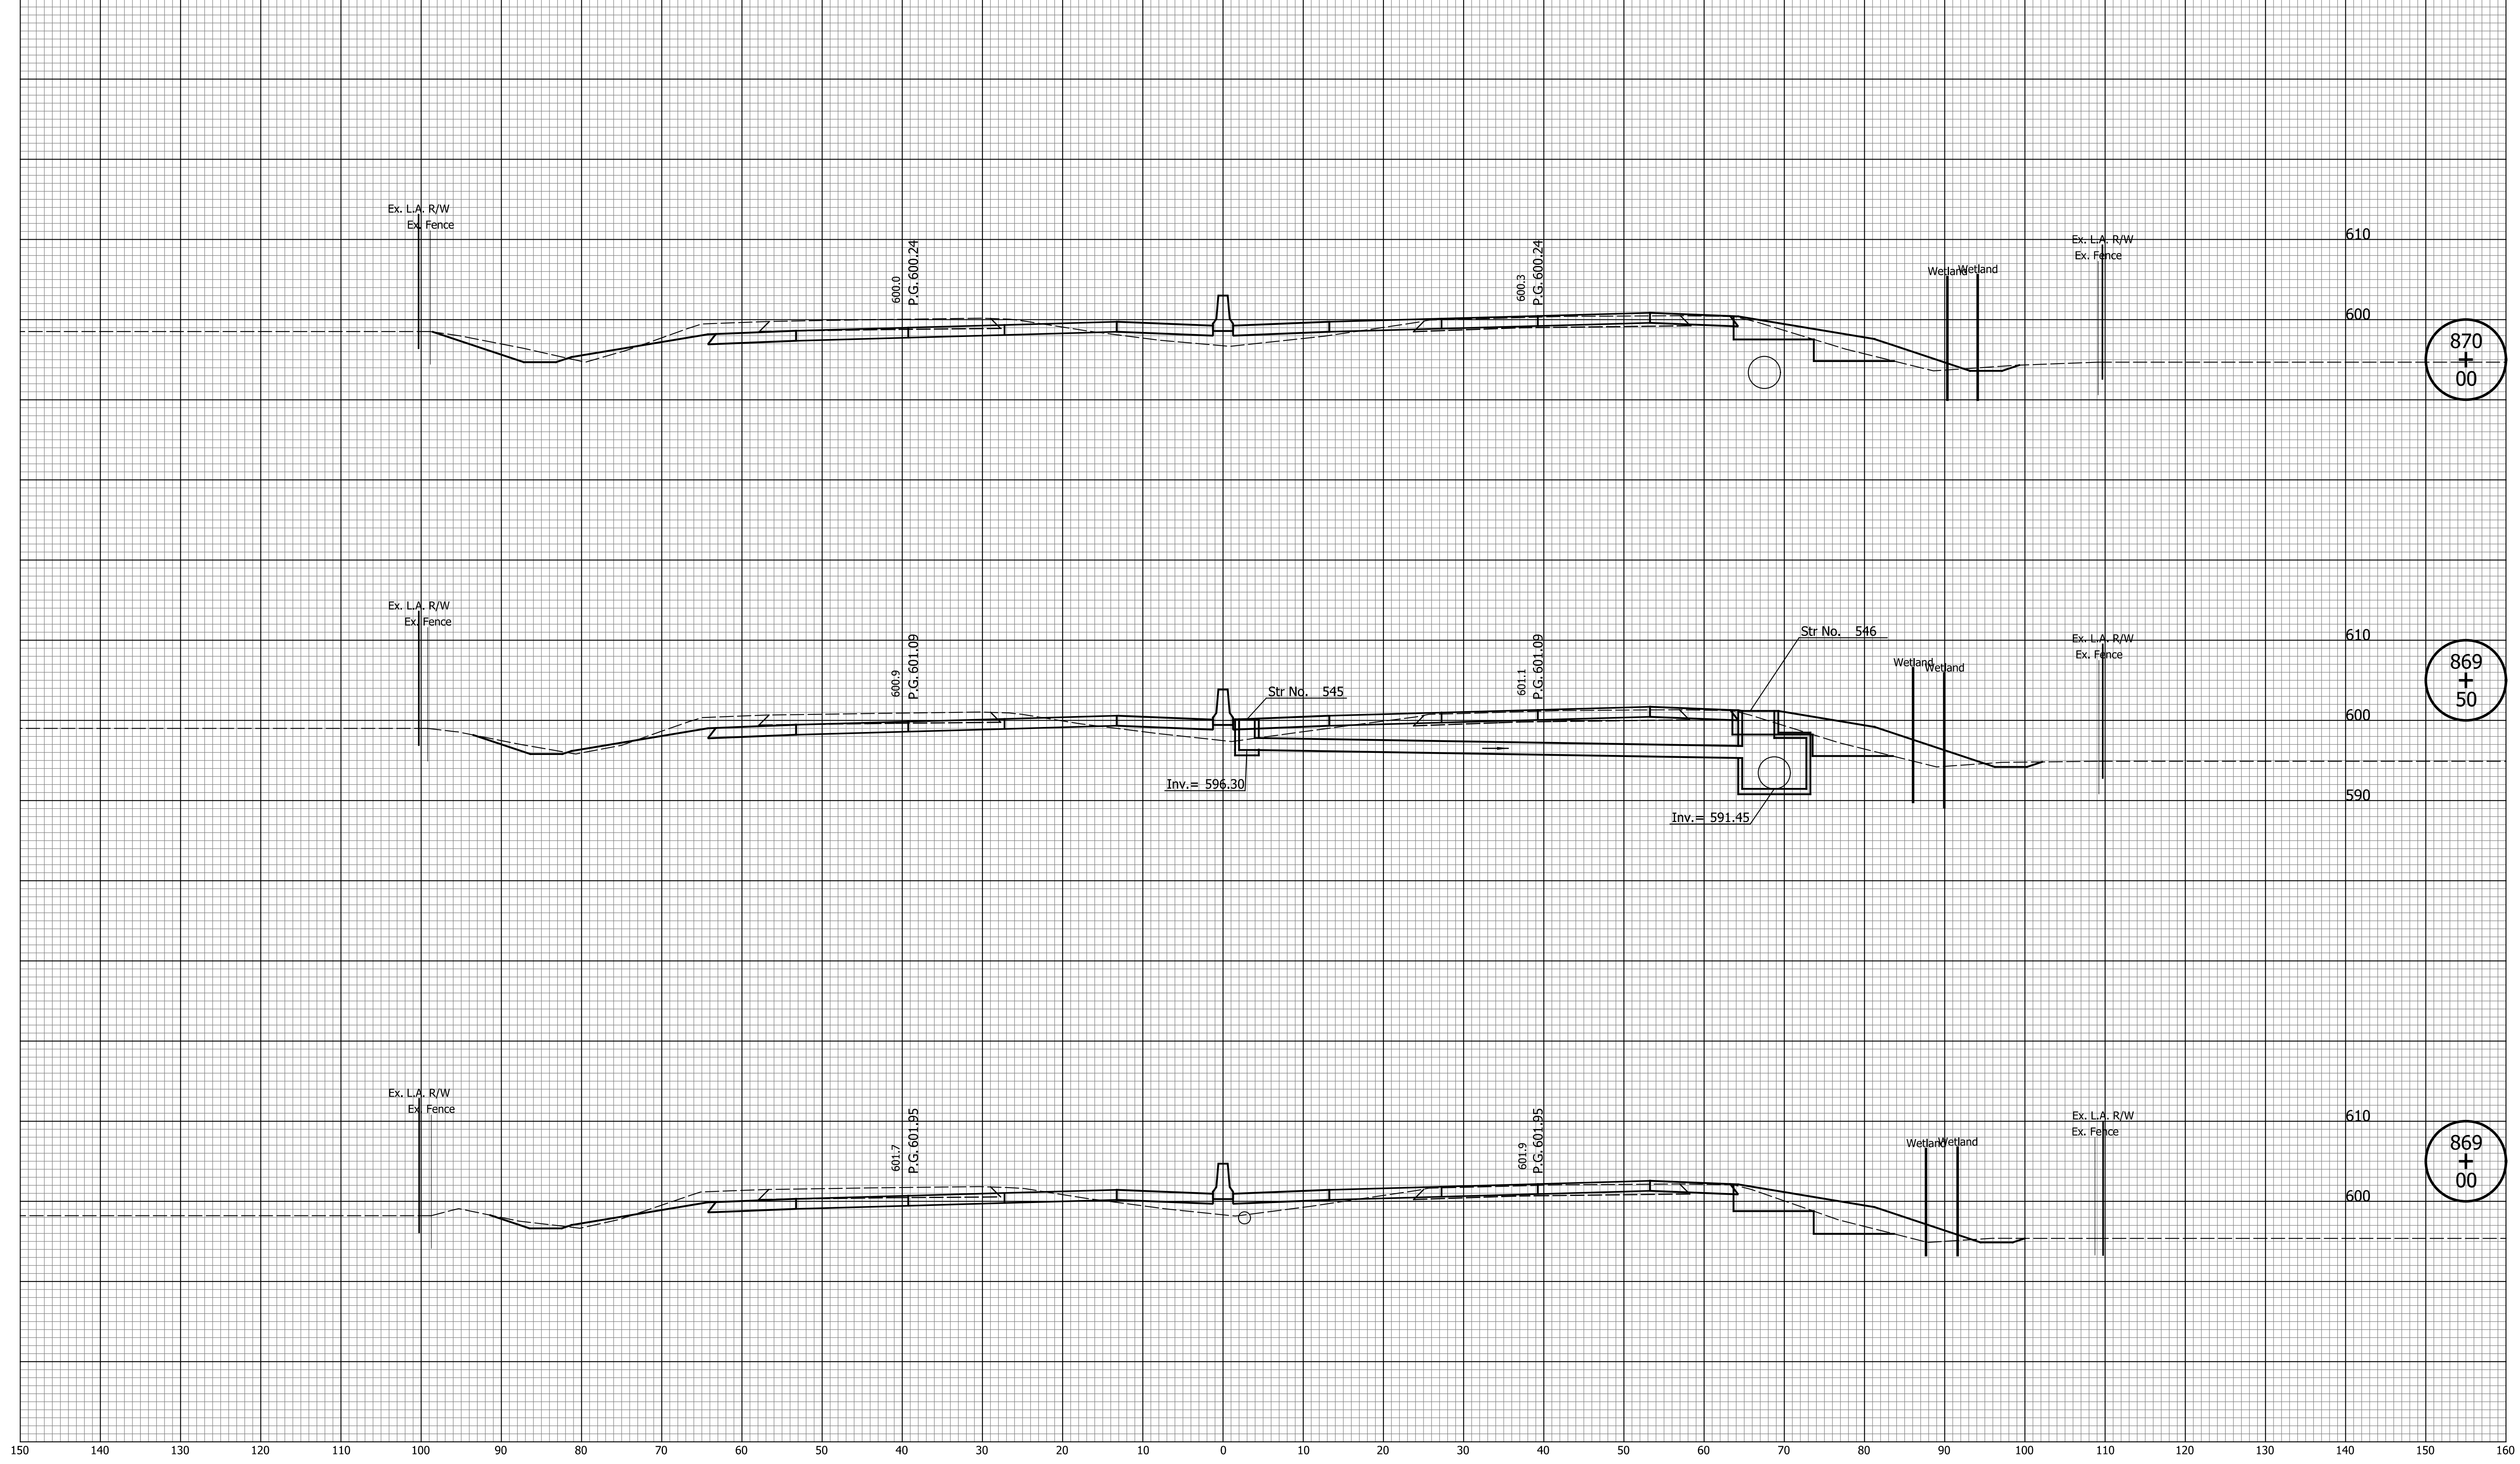

DATE	REVISION


RECOMMENDED FOR APPROVAL	DESIGN ENGINEER	MM/DD/20YY
DESIGNED: <u>ZLM</u>	DRAWN: <u>BAD</u>	DATE
CHECKED: <u>CDH</u>	CHECKED: <u>PKW</u>	

INDIANA
DEPARTMENT OF TRANSPORTATION

CROSS SECTIONS
LINE "PR-Q"

HORIZONTAL SCALE	BRIDGE FILE
1" = 10'	N/A
VERTICAL SCALE	DESIGNATION
1" = 10'	1700135
SURVEY BOOK	SHEETS
N/A	103 of 229
CONTRACT	PROJECT
R-41529	1700135

I:\projects\1700135\Indiana_State.tbl
 mcoates 4/15/2022 3:36:24 PM P:\2019\00172\Drawings\201900172_0001.RD.CS.02.dgn

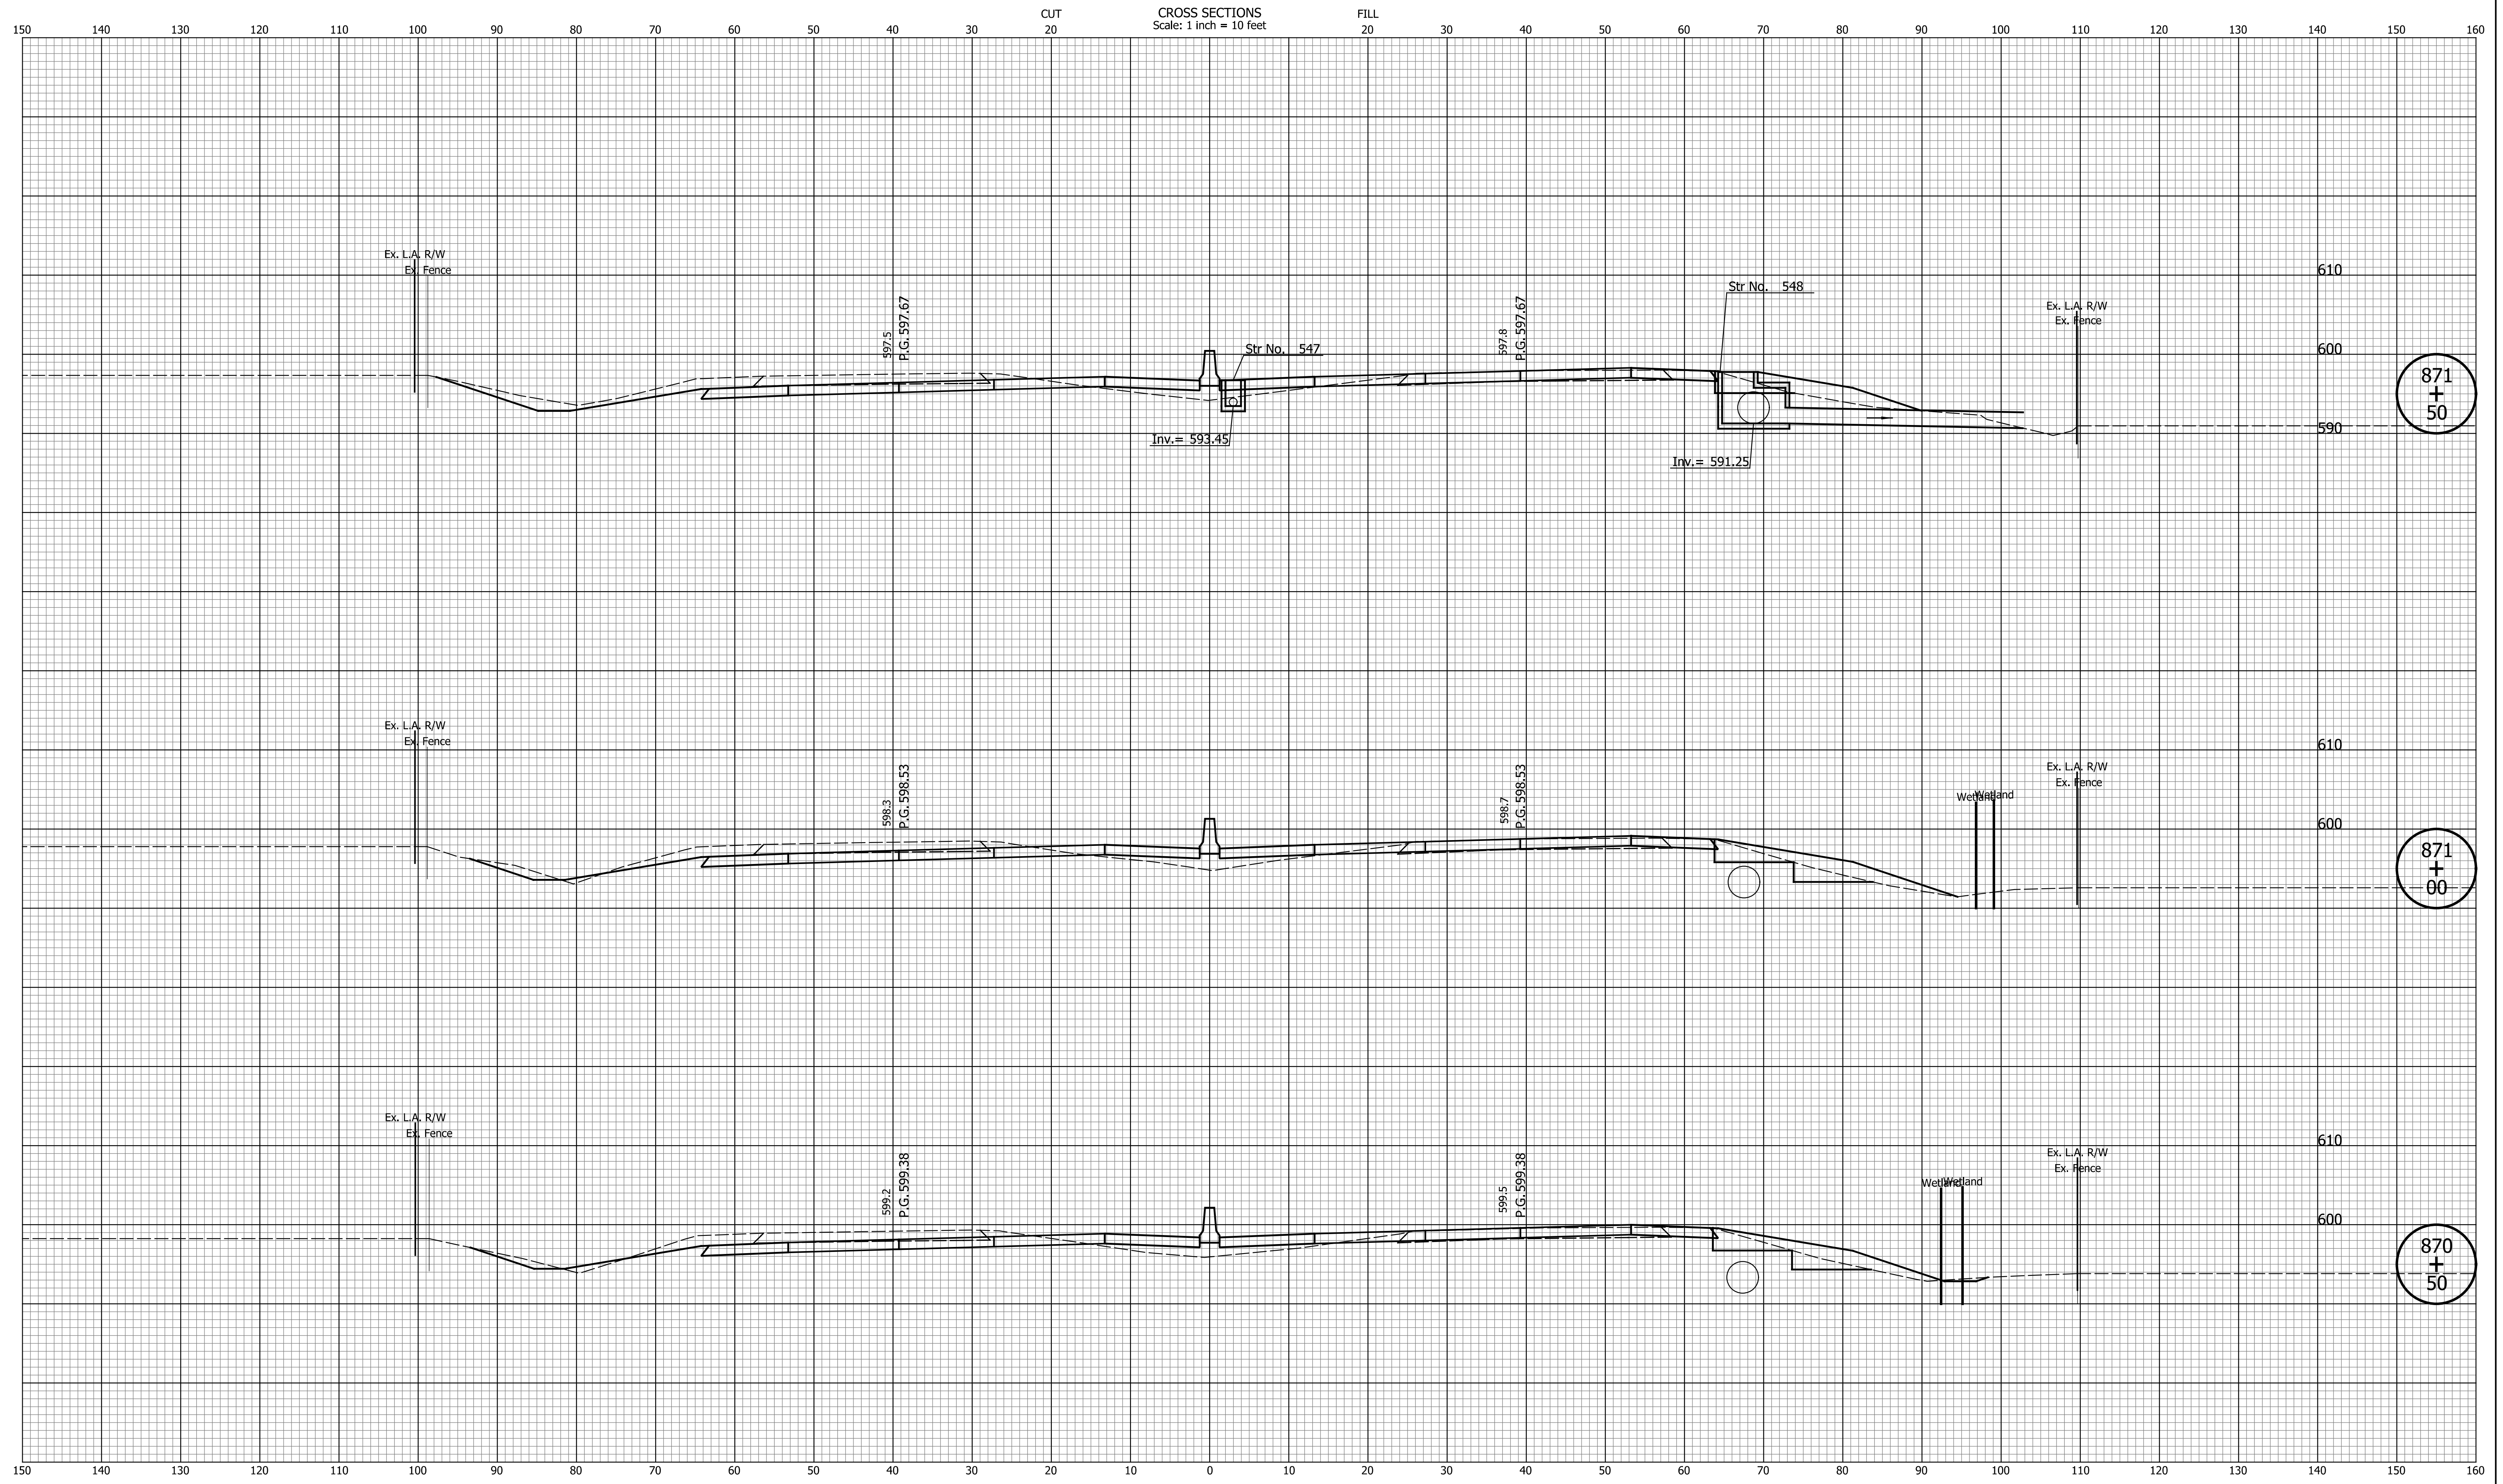

DATE	REVISION


RECOMMENDED FOR APPROVAL	DESIGN ENGINEER	MM/DD/20YY
DESIGNED: <u>ZLM</u>	DRAWN: <u>BAD</u>	DATE
CHECKED: <u>CDH</u>	CHECKED: <u>PKW</u>	

INDIANA
DEPARTMENT OF TRANSPORTATION

**CROSS SECTIONS
LINE "PR-Q"**

HORIZONTAL SCALE	BRIDGE FILE
1" = 10'	N/A
VERTICAL SCALE	DESIGNATION
1" = 10'	1700135
SURVEY BOOK	SHEETS
N/A	104 of 229
CONTRACT	PROJECT
R-41529	1700135

I:\Projects\2019\1700135\Drawings\20190117\20190117.0001.RD.CS.02.dgn

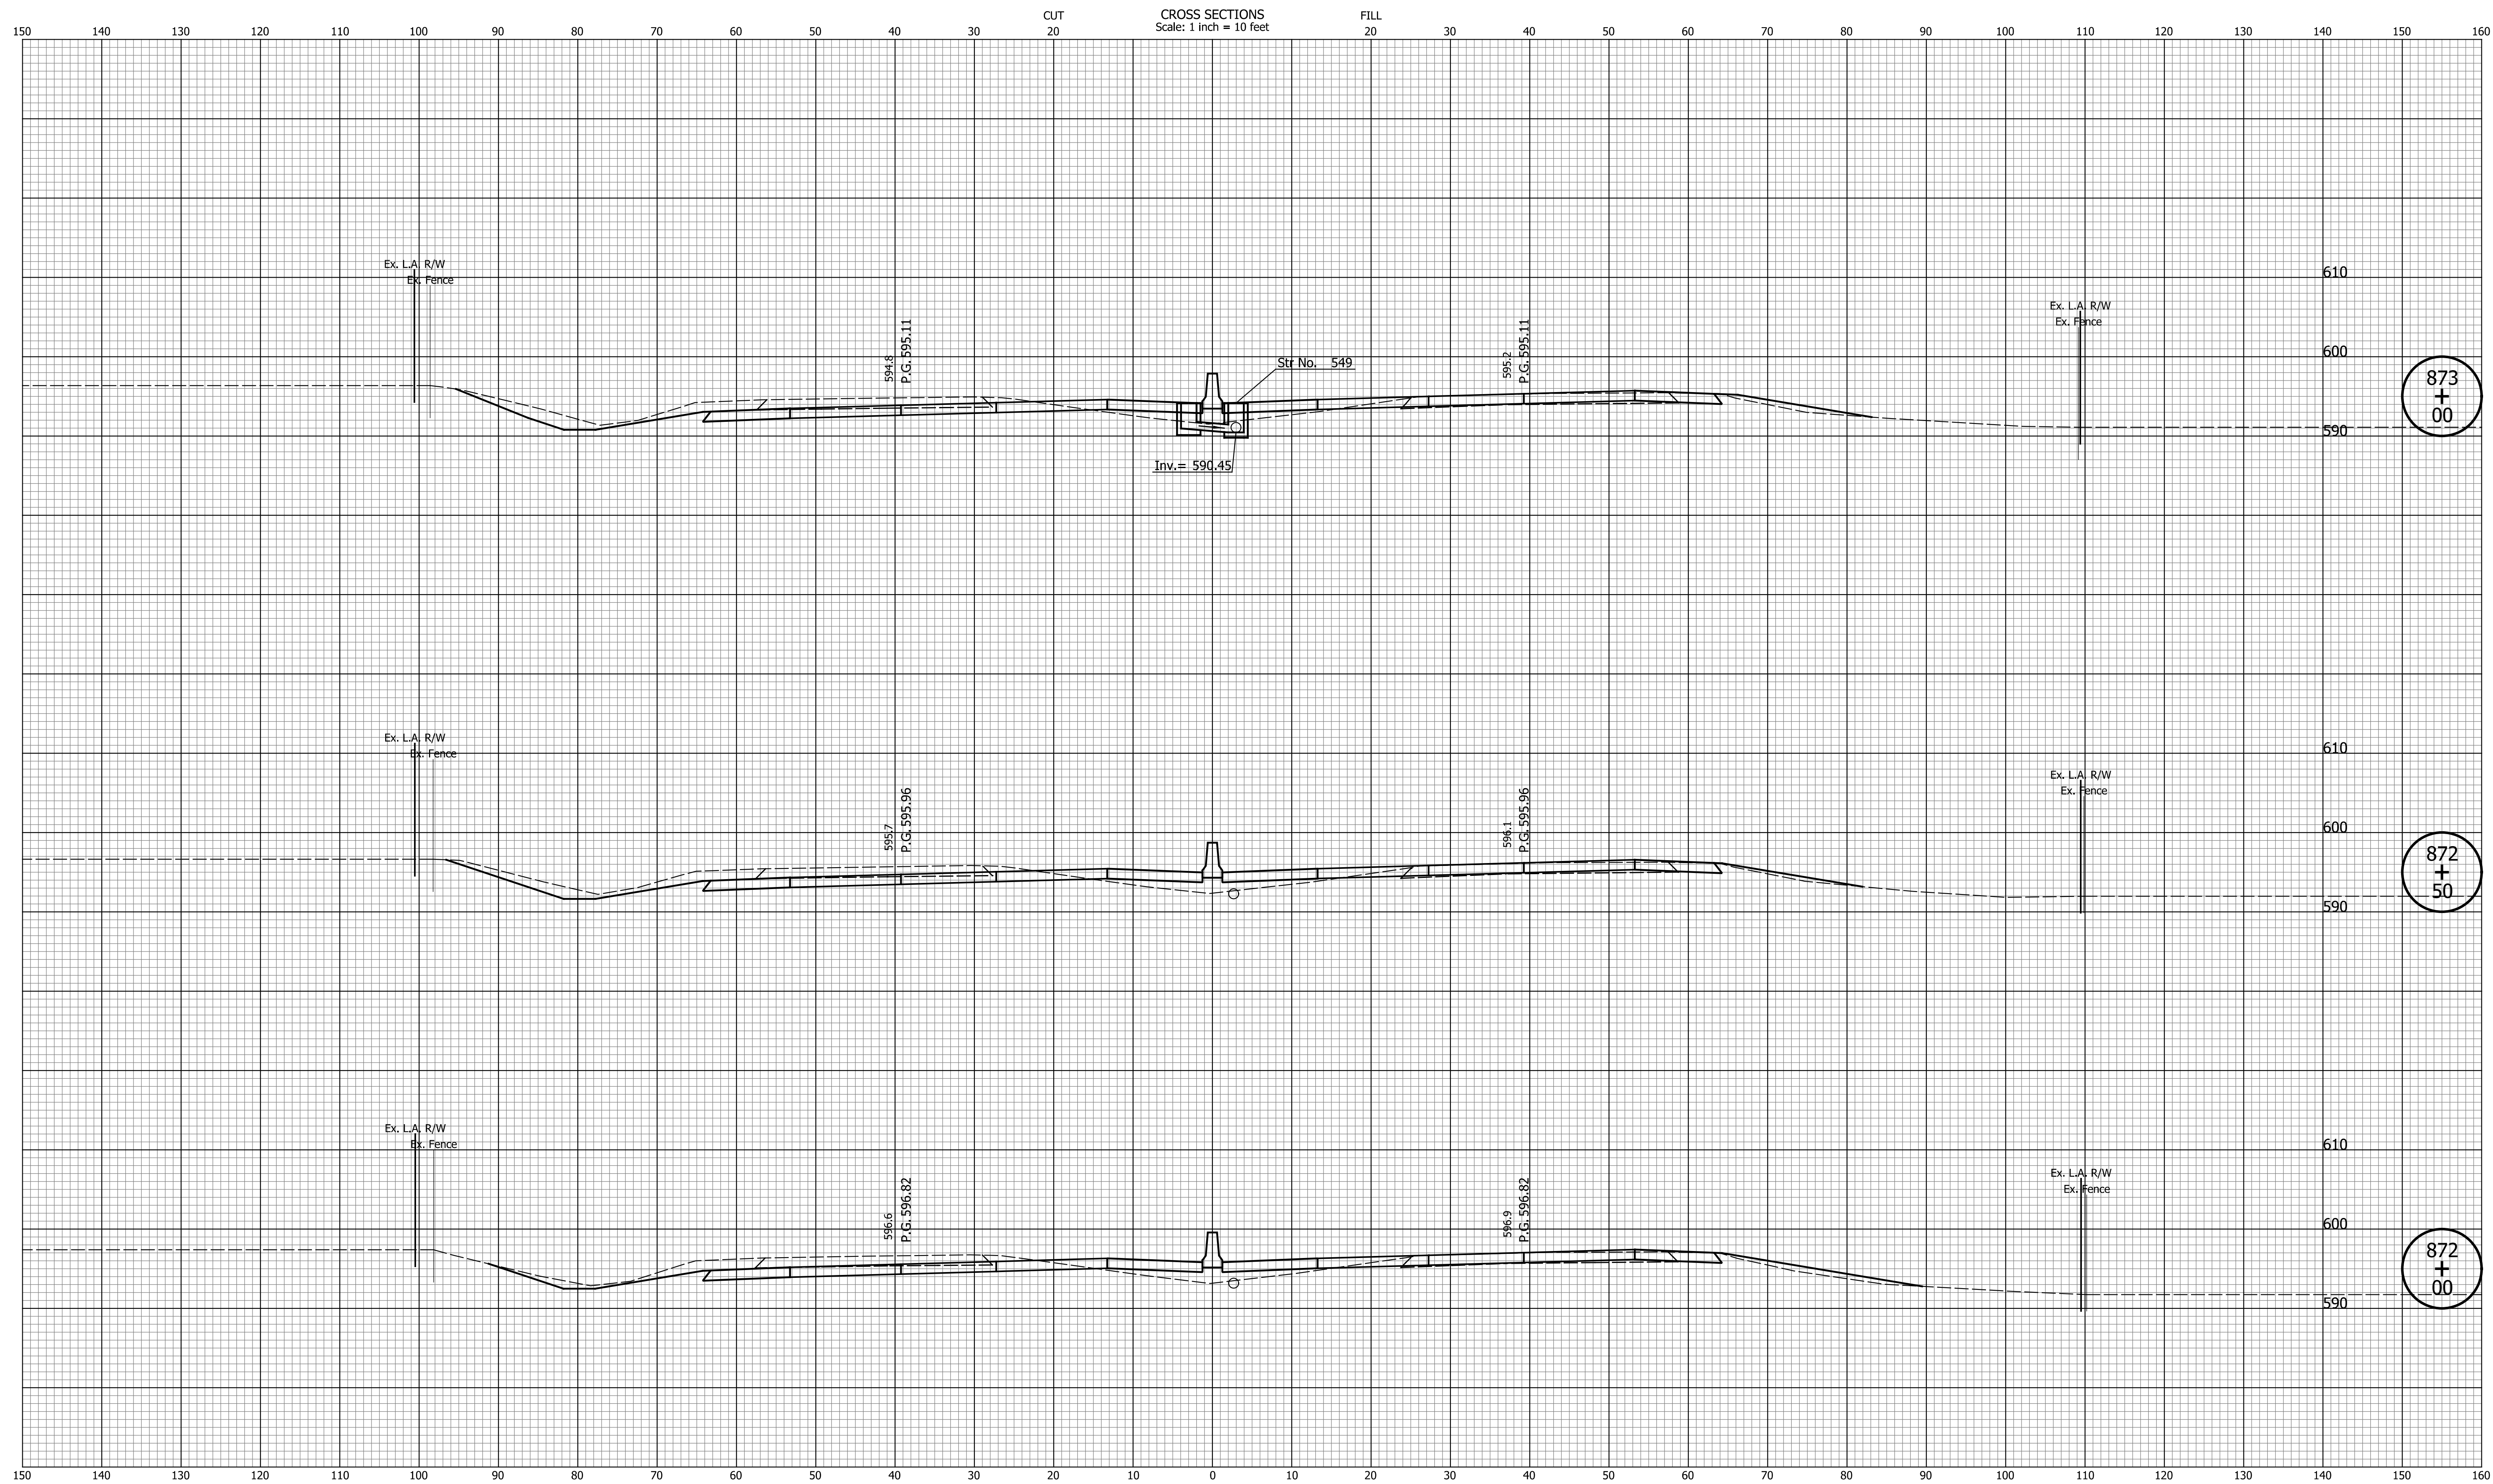


DATE	REVISION

RECOMMENDED FOR APPROVAL	DESIGN ENGINEER	MM/DD/20YY
DESIGNED: ZLM	DRAWN: BAD	DATE
CHECKED: CDH	CHECKED: PKW	

INDIANA DEPARTMENT OF TRANSPORTATION	
CROSS SECTIONS LINE "PR-Q"	

HORIZONTAL SCALE	BRIDGE FILE
1" = 10'	N/A
VERTICAL SCALE	DESIGNATION
1" = 10'	1700135
SURVEY BOOK	SHEETS
N/A	105 of 229
CONTRACT	PROJECT
R-41529	1700135

I:\a\c\p\c\p\Indiana_Shafe.tbl

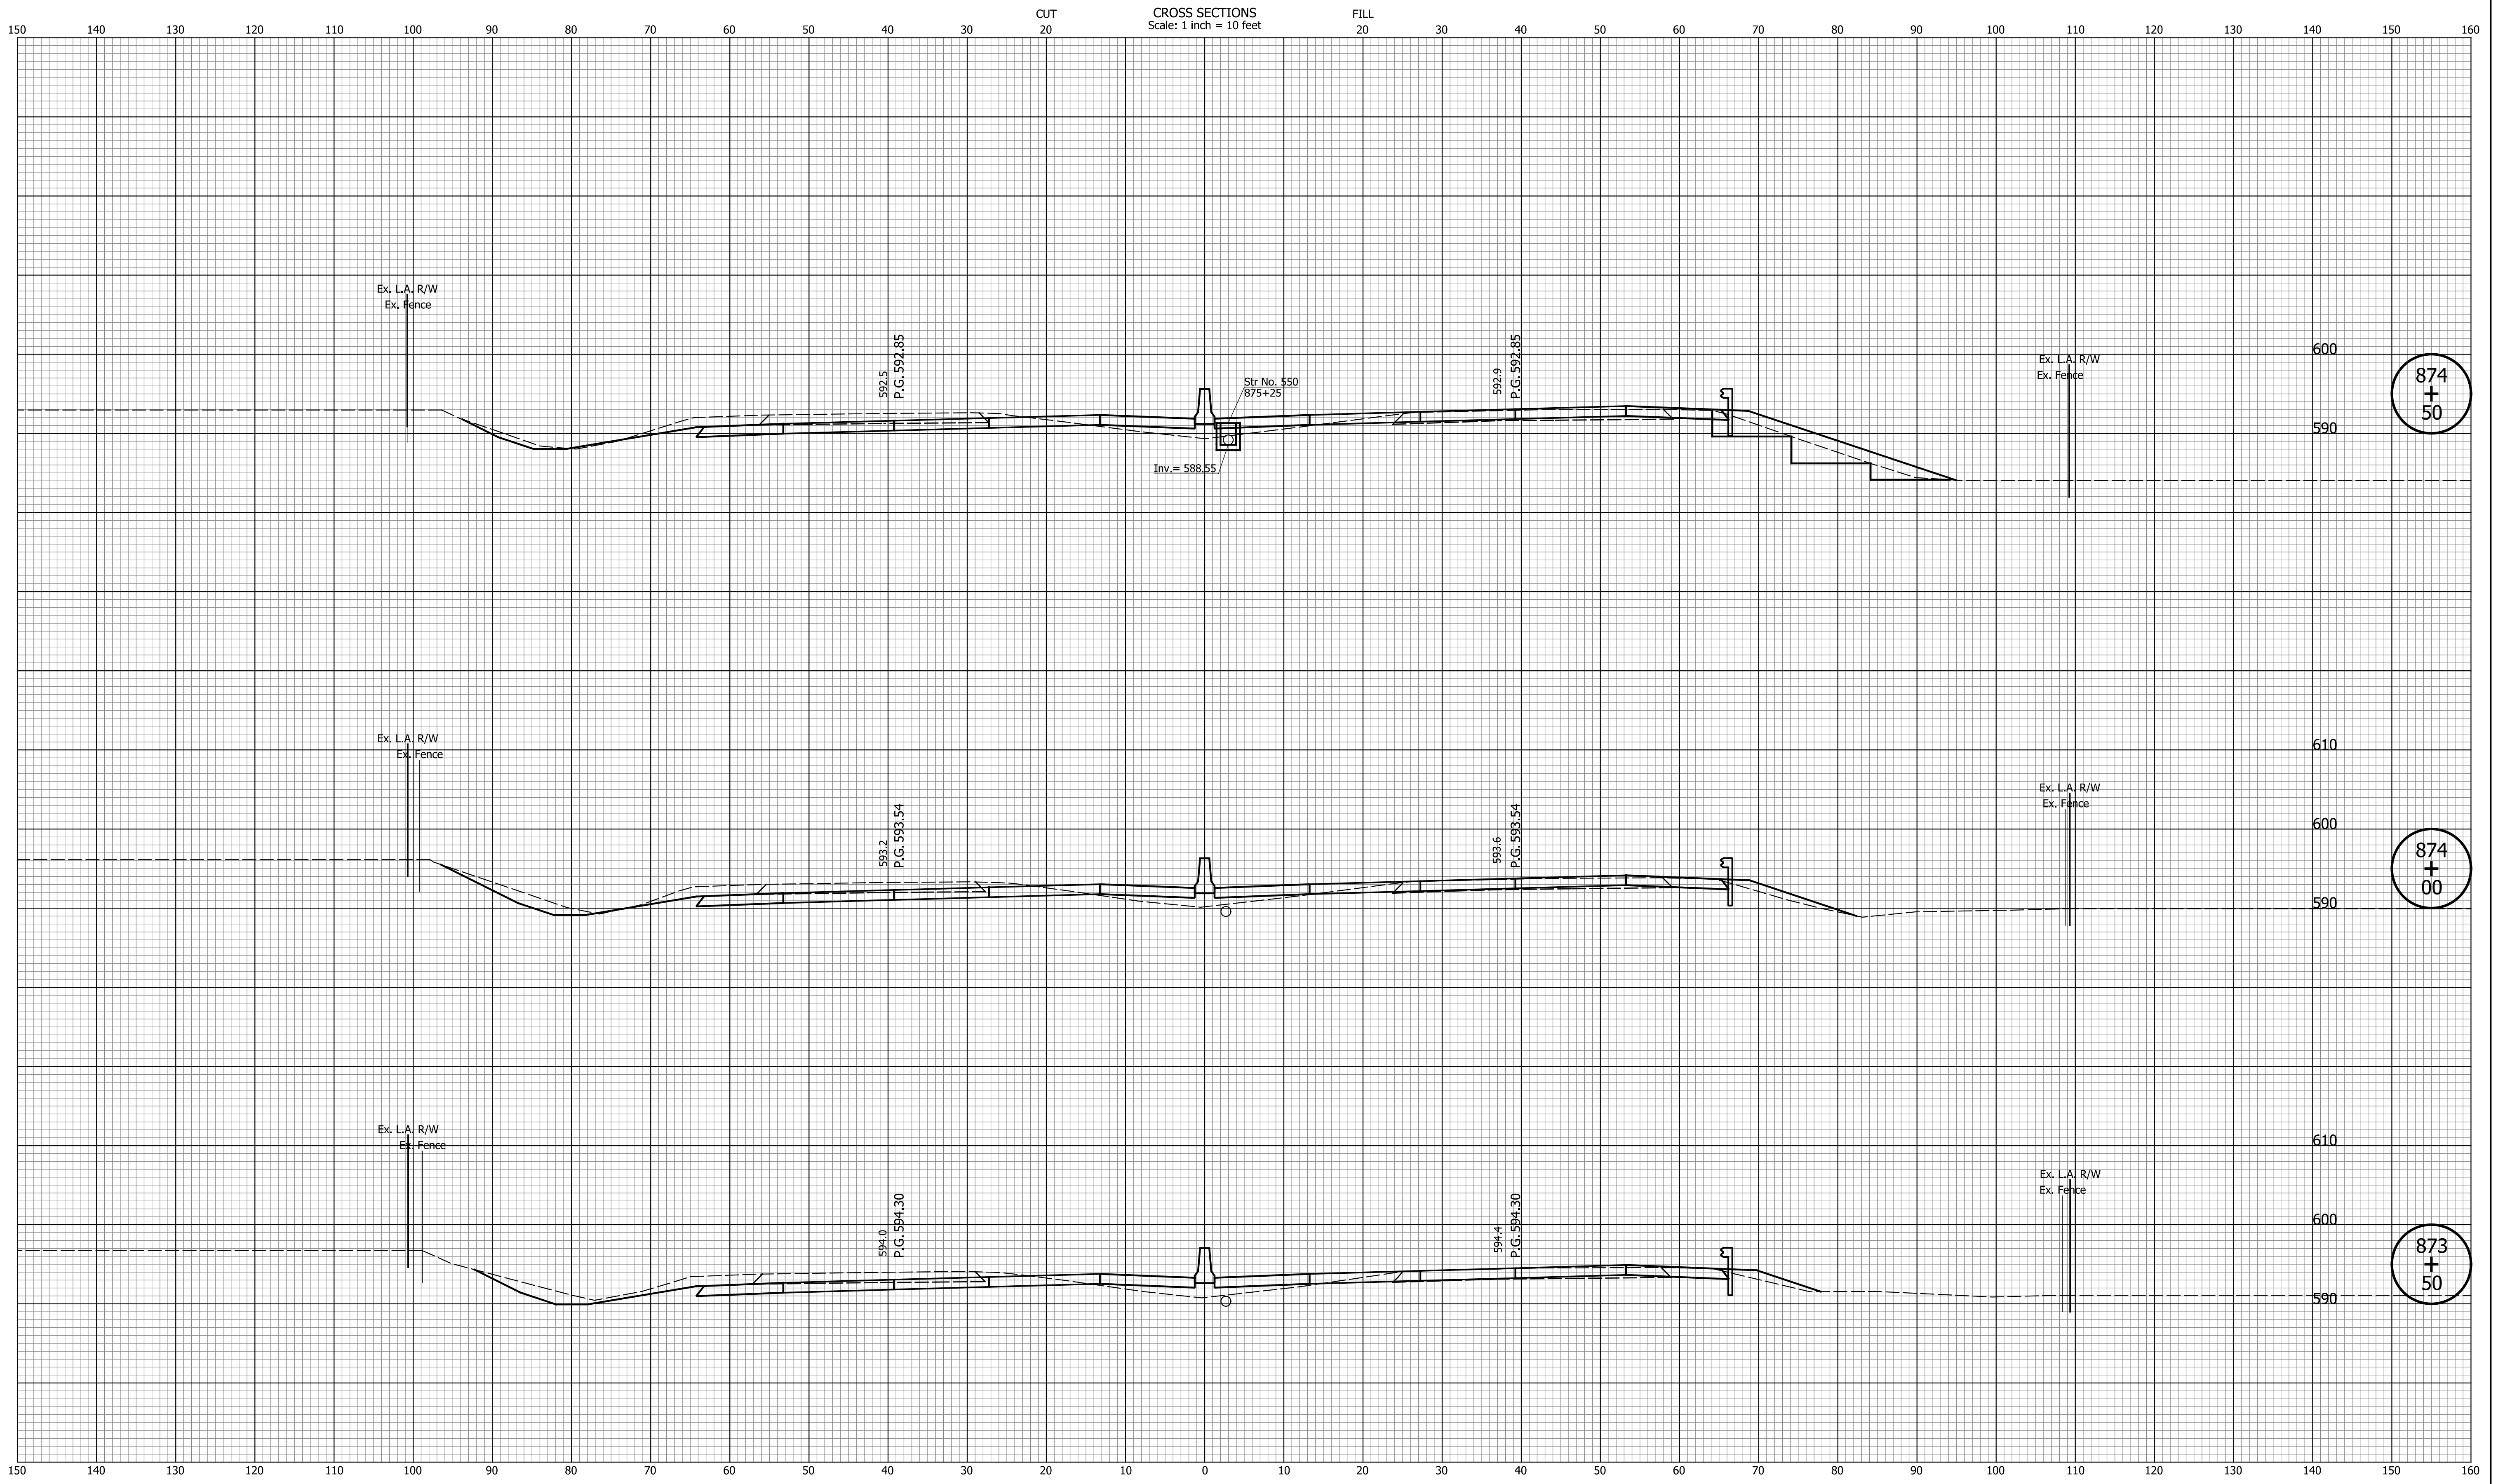

DATE	REVISION


RECOMMENDED FOR APPROVAL	DESIGN ENGINEER	MM/DD/20YY	DATE
DESIGNED: ZLM	DRAWN: BAD		
CHECKED: CDH	CHECKED: PKW		

INDIANA
DEPARTMENT OF TRANSPORTATION

CROSS SECTIONS
LINE "PR-Q"

HORIZONTAL SCALE 1" = 10'	BRIDGE FILE N/A
VERTICAL SCALE 1" = 10'	DESIGNATION 1700135
SURVEY BOOK N/A	SHEETS 106 of 229
CONTRACT R-41529	PROJECT 1700135

I:\a\c\p\c\p\indiana_state.tbl

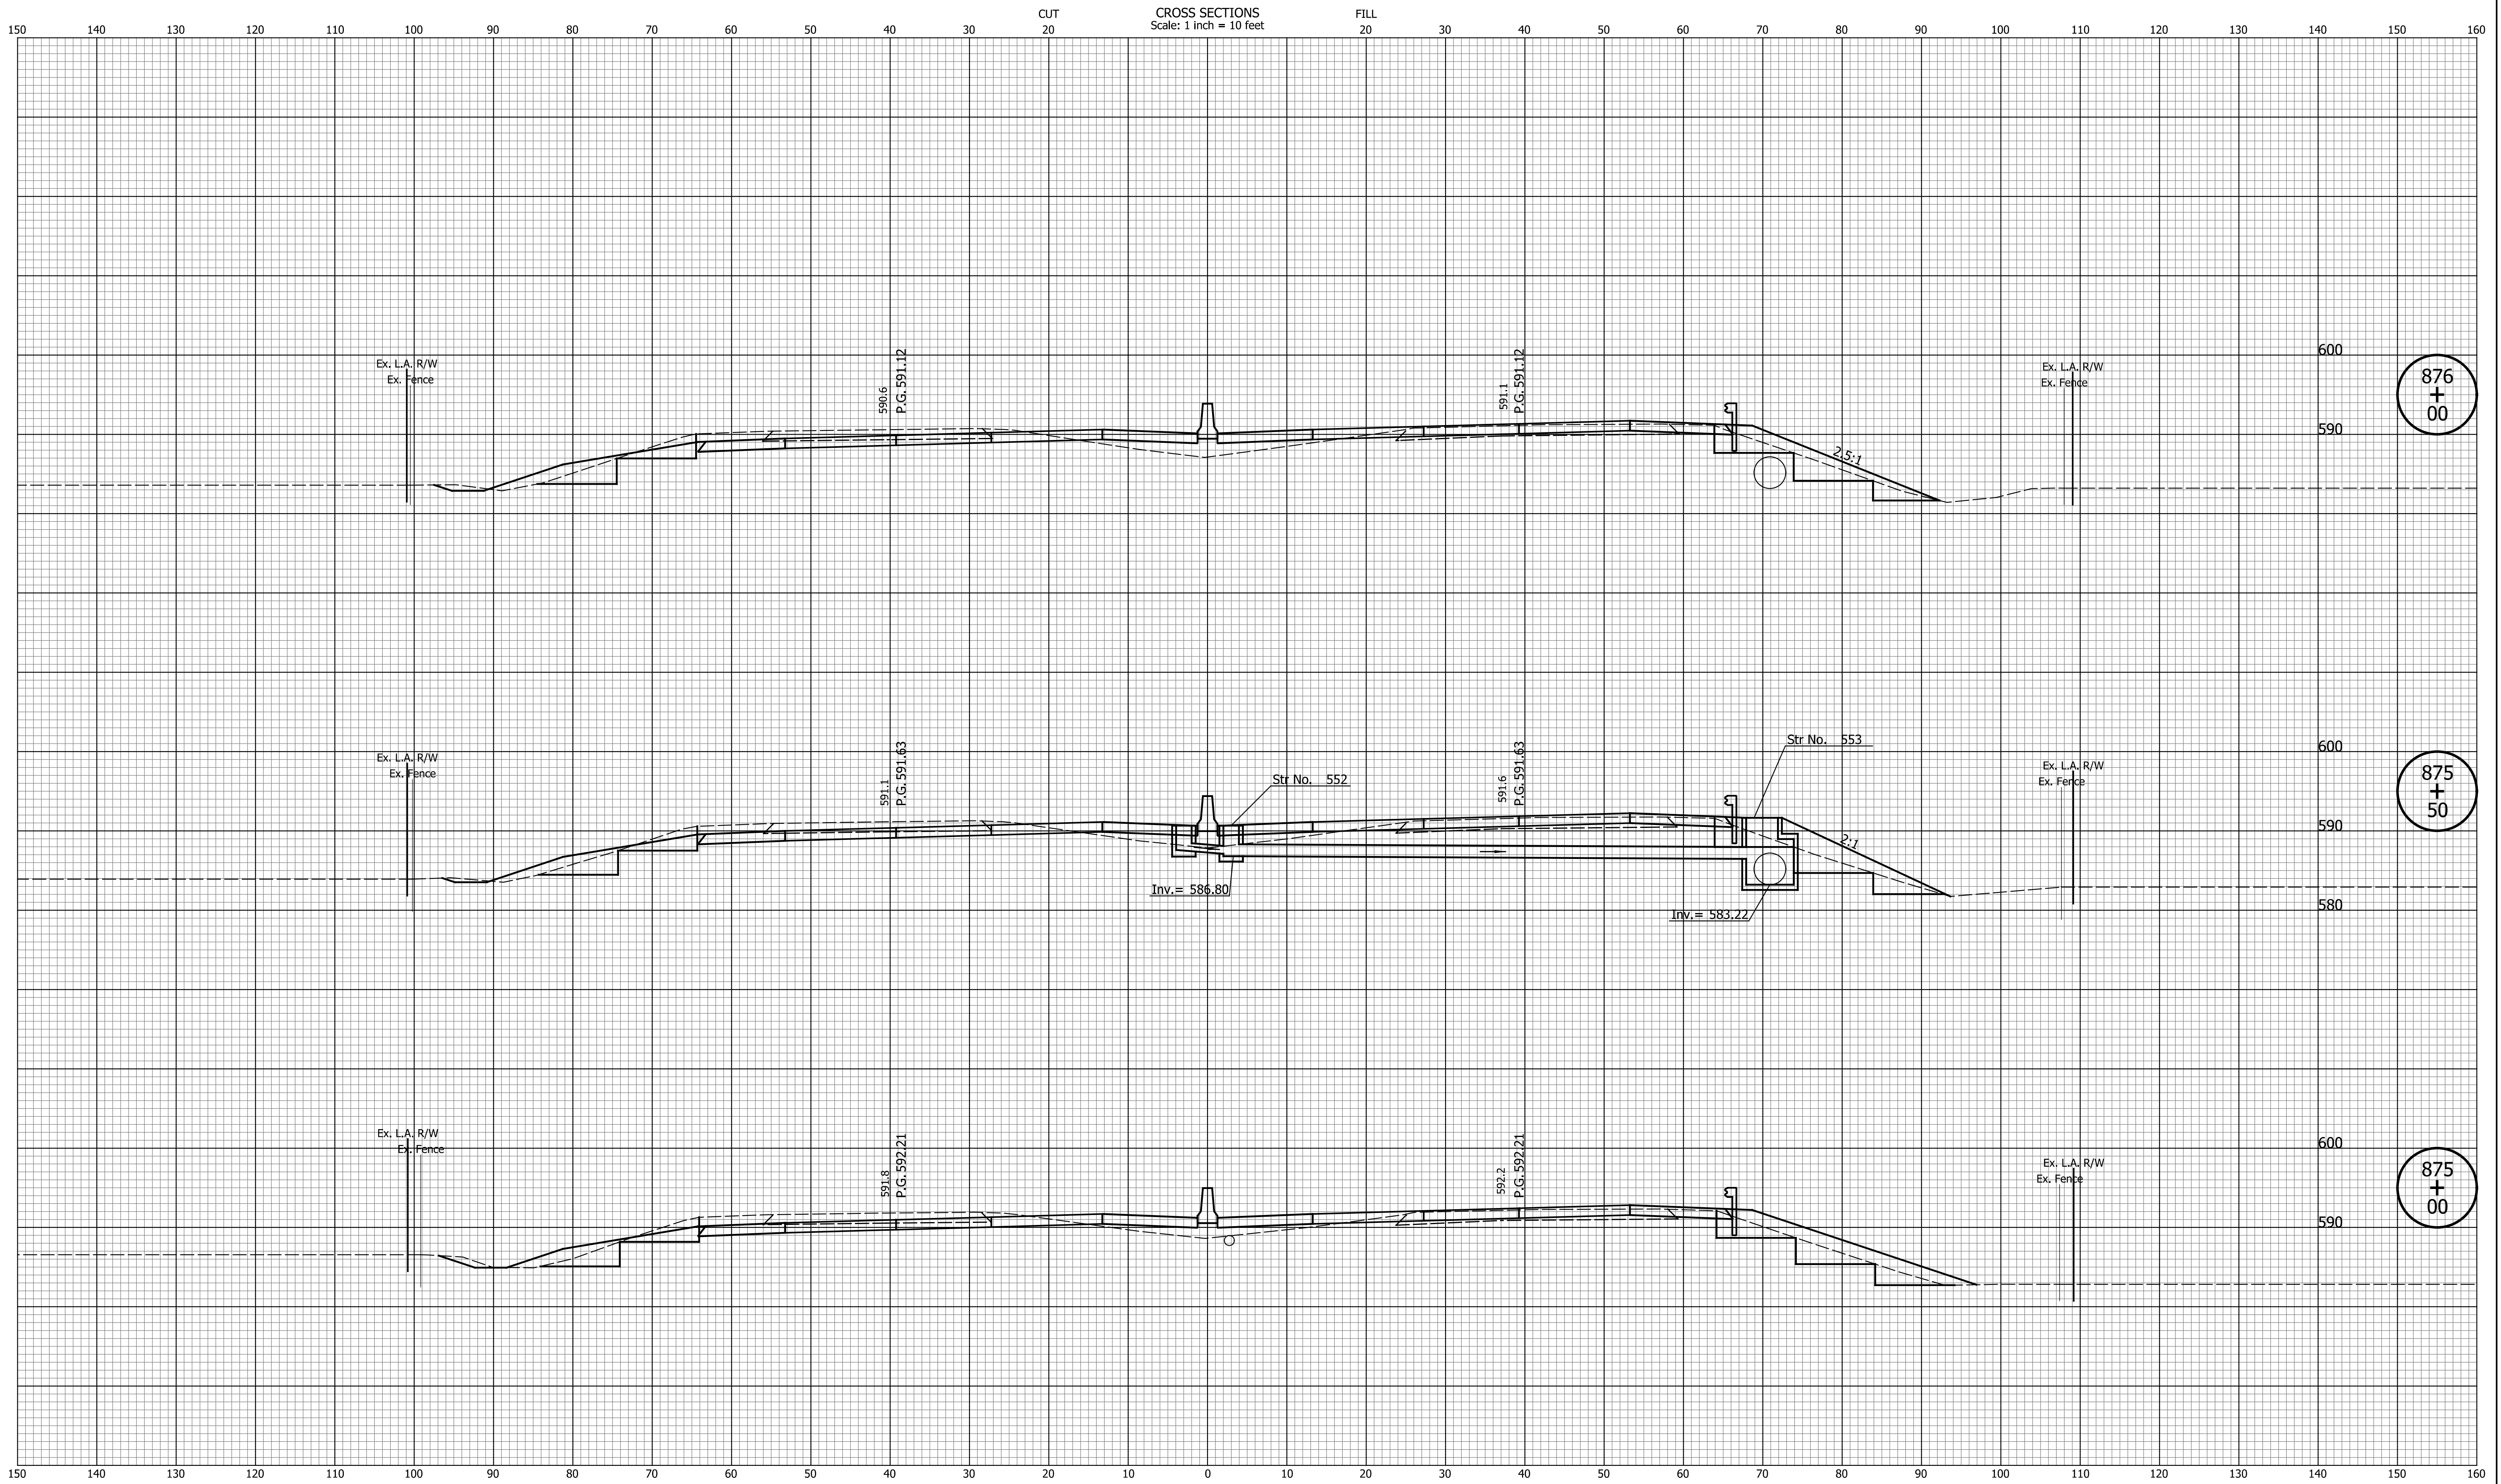

876
+
00

875
+
50


875
+
00

DATE	REVISION

RECOMMENDED FOR APPROVAL	DESIGN ENGINEER	MM/DD/20YY
DESIGNED: ZLM	DRAWN: BAD	DATE
CHECKED: CDH	CHECKED: PKW	

INDIANA DEPARTMENT OF TRANSPORTATION	
CROSS SECTIONS LINE "PR-Q"	

HORIZONTAL SCALE	BRIDGE FILE
1" = 10'	N/A
VERTICAL SCALE	DESIGNATION
1" = 10'	1700135
SURVEY BOOK	SHEETS
N/A	107 of 229
CONTRACT	PROJECT
R-41529	1700135

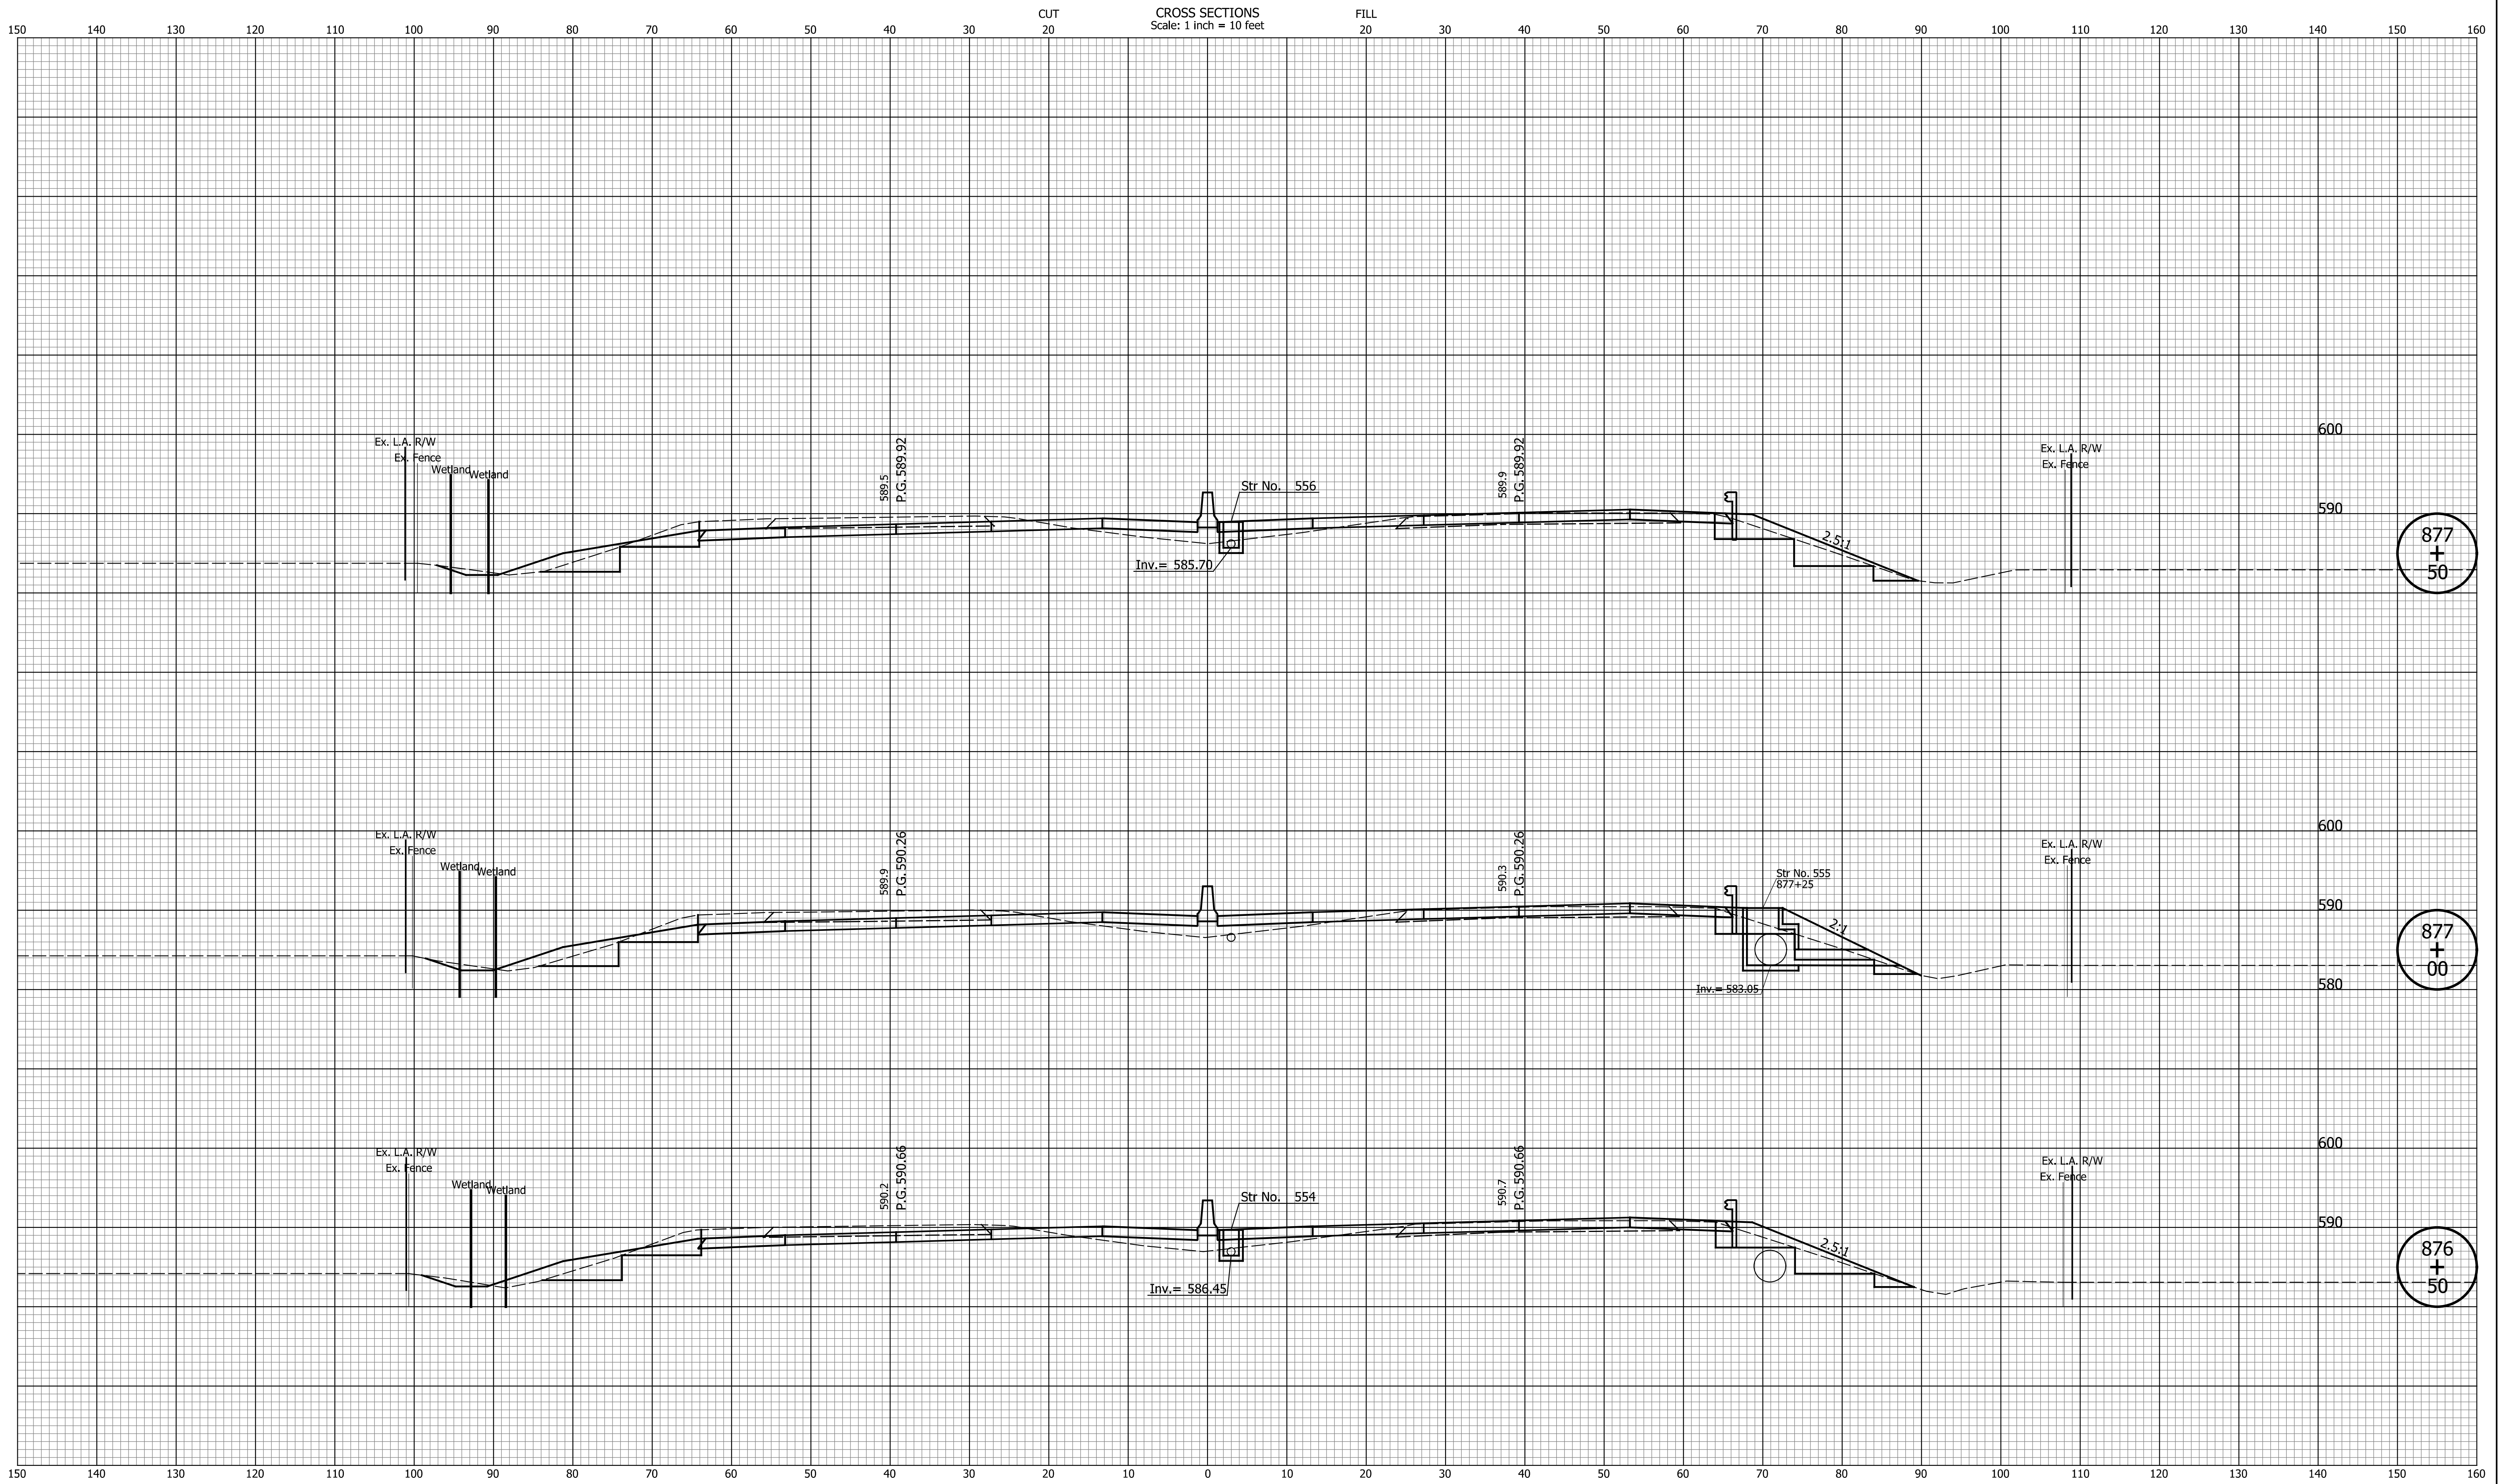

877
+
50

877
+
00

876
+
50


DATE	REVISION

RECOMMENDED FOR APPROVAL _____	DESIGN ENGINEER _____	MM/DD/20YY _____
DESIGNED: _____ ZLM _____	DRAWN: _____ BAD _____	
CHECKED: _____ CDH _____	CHECKED: _____ PKW _____	

INDIANA
DEPARTMENT OF TRANSPORTATION

CROSS SECTIONS
LINE "PR-Q"

HORIZONTAL SCALE 1" = 10'	BRIDGE FILE N/A
VERTICAL SCALE 1" = 10'	DESIGNATION 1700135
SURVEY BOOK N/A	SHEETS 108 of 229
CONTRACT R-41529	PROJECT 1700135

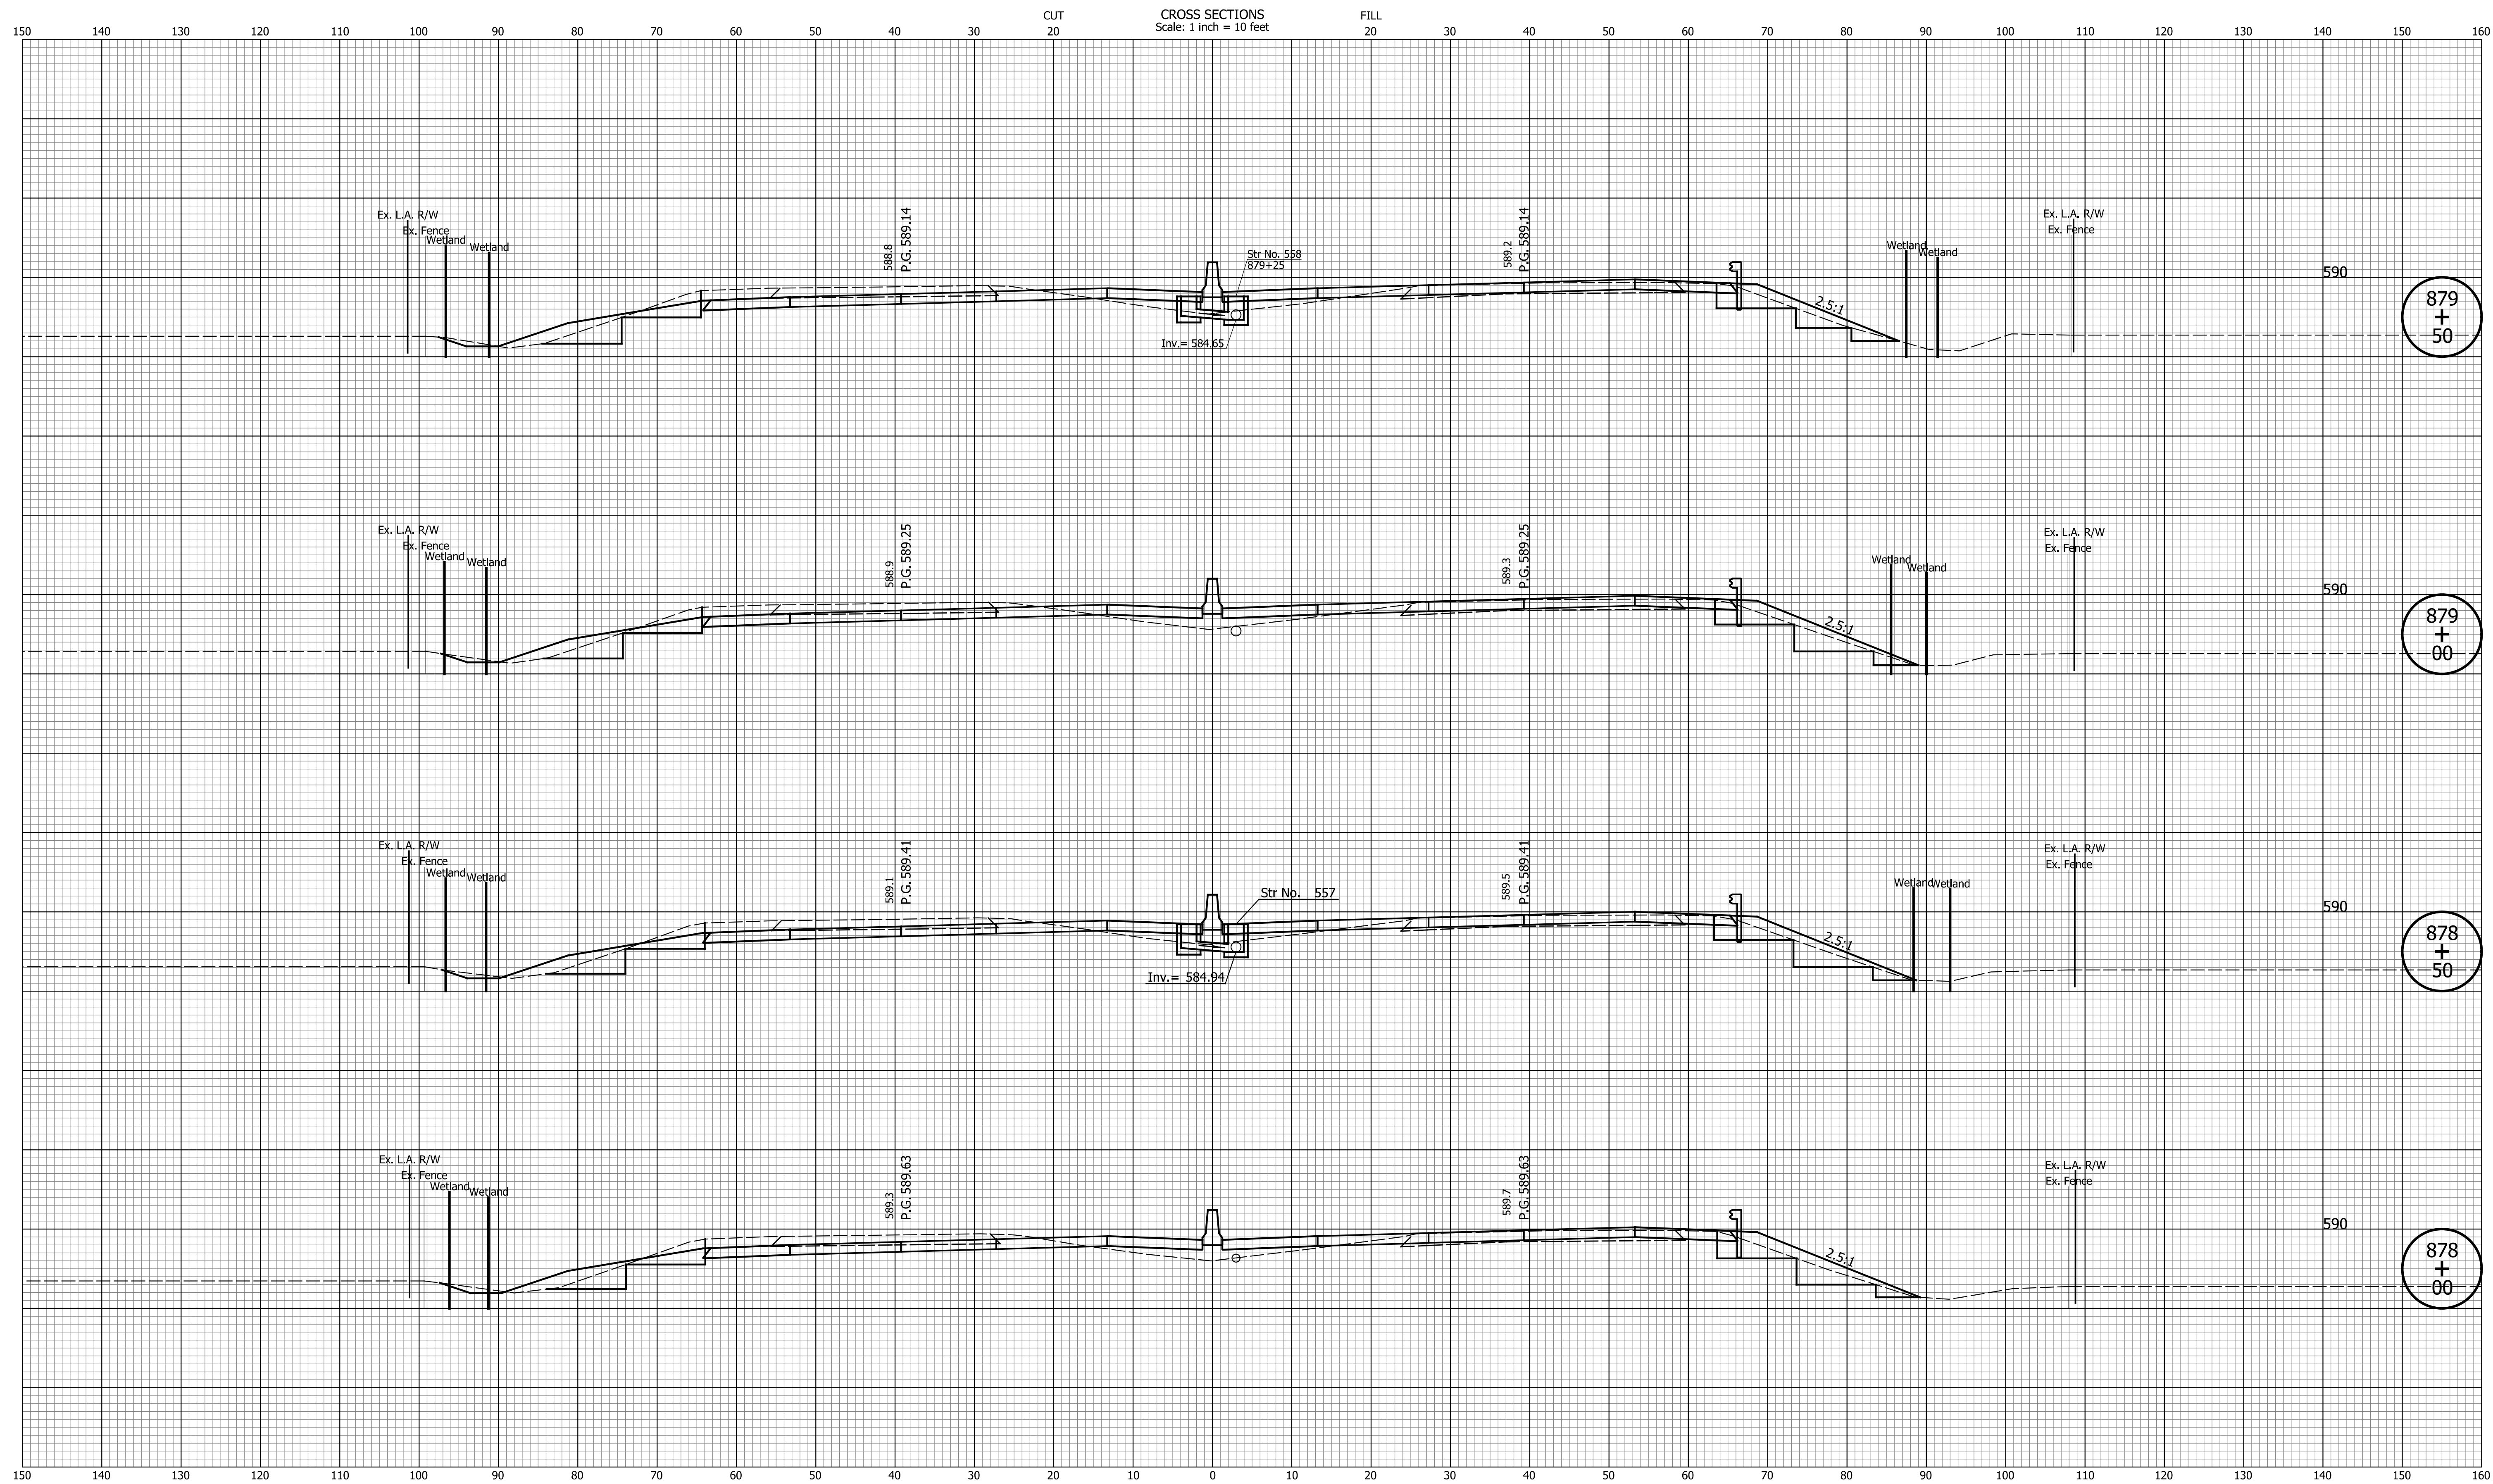

DATE	REVISION


RECOMMENDED FOR APPROVAL	DESIGN ENGINEER	MM/DD/20YY
DESIGNED: ZLM	DRAWN: BAD	DATE
CHECKED: CDH	CHECKED: PKW	

INDIANA
DEPARTMENT OF TRANSPORTATION

CROSS SECTIONS
LINE "PR-Q"

HORIZONTAL SCALE	BRIDGE FILE
1" = 10'	N/A
VERTICAL SCALE	DESIGNATION
1" = 10'	1700135
SURVEY BOOK	SHEETS
N/A	109 of 229
CONTRACT	PROJECT
R-41529	1700135

Indiana State Dept. of Transportation

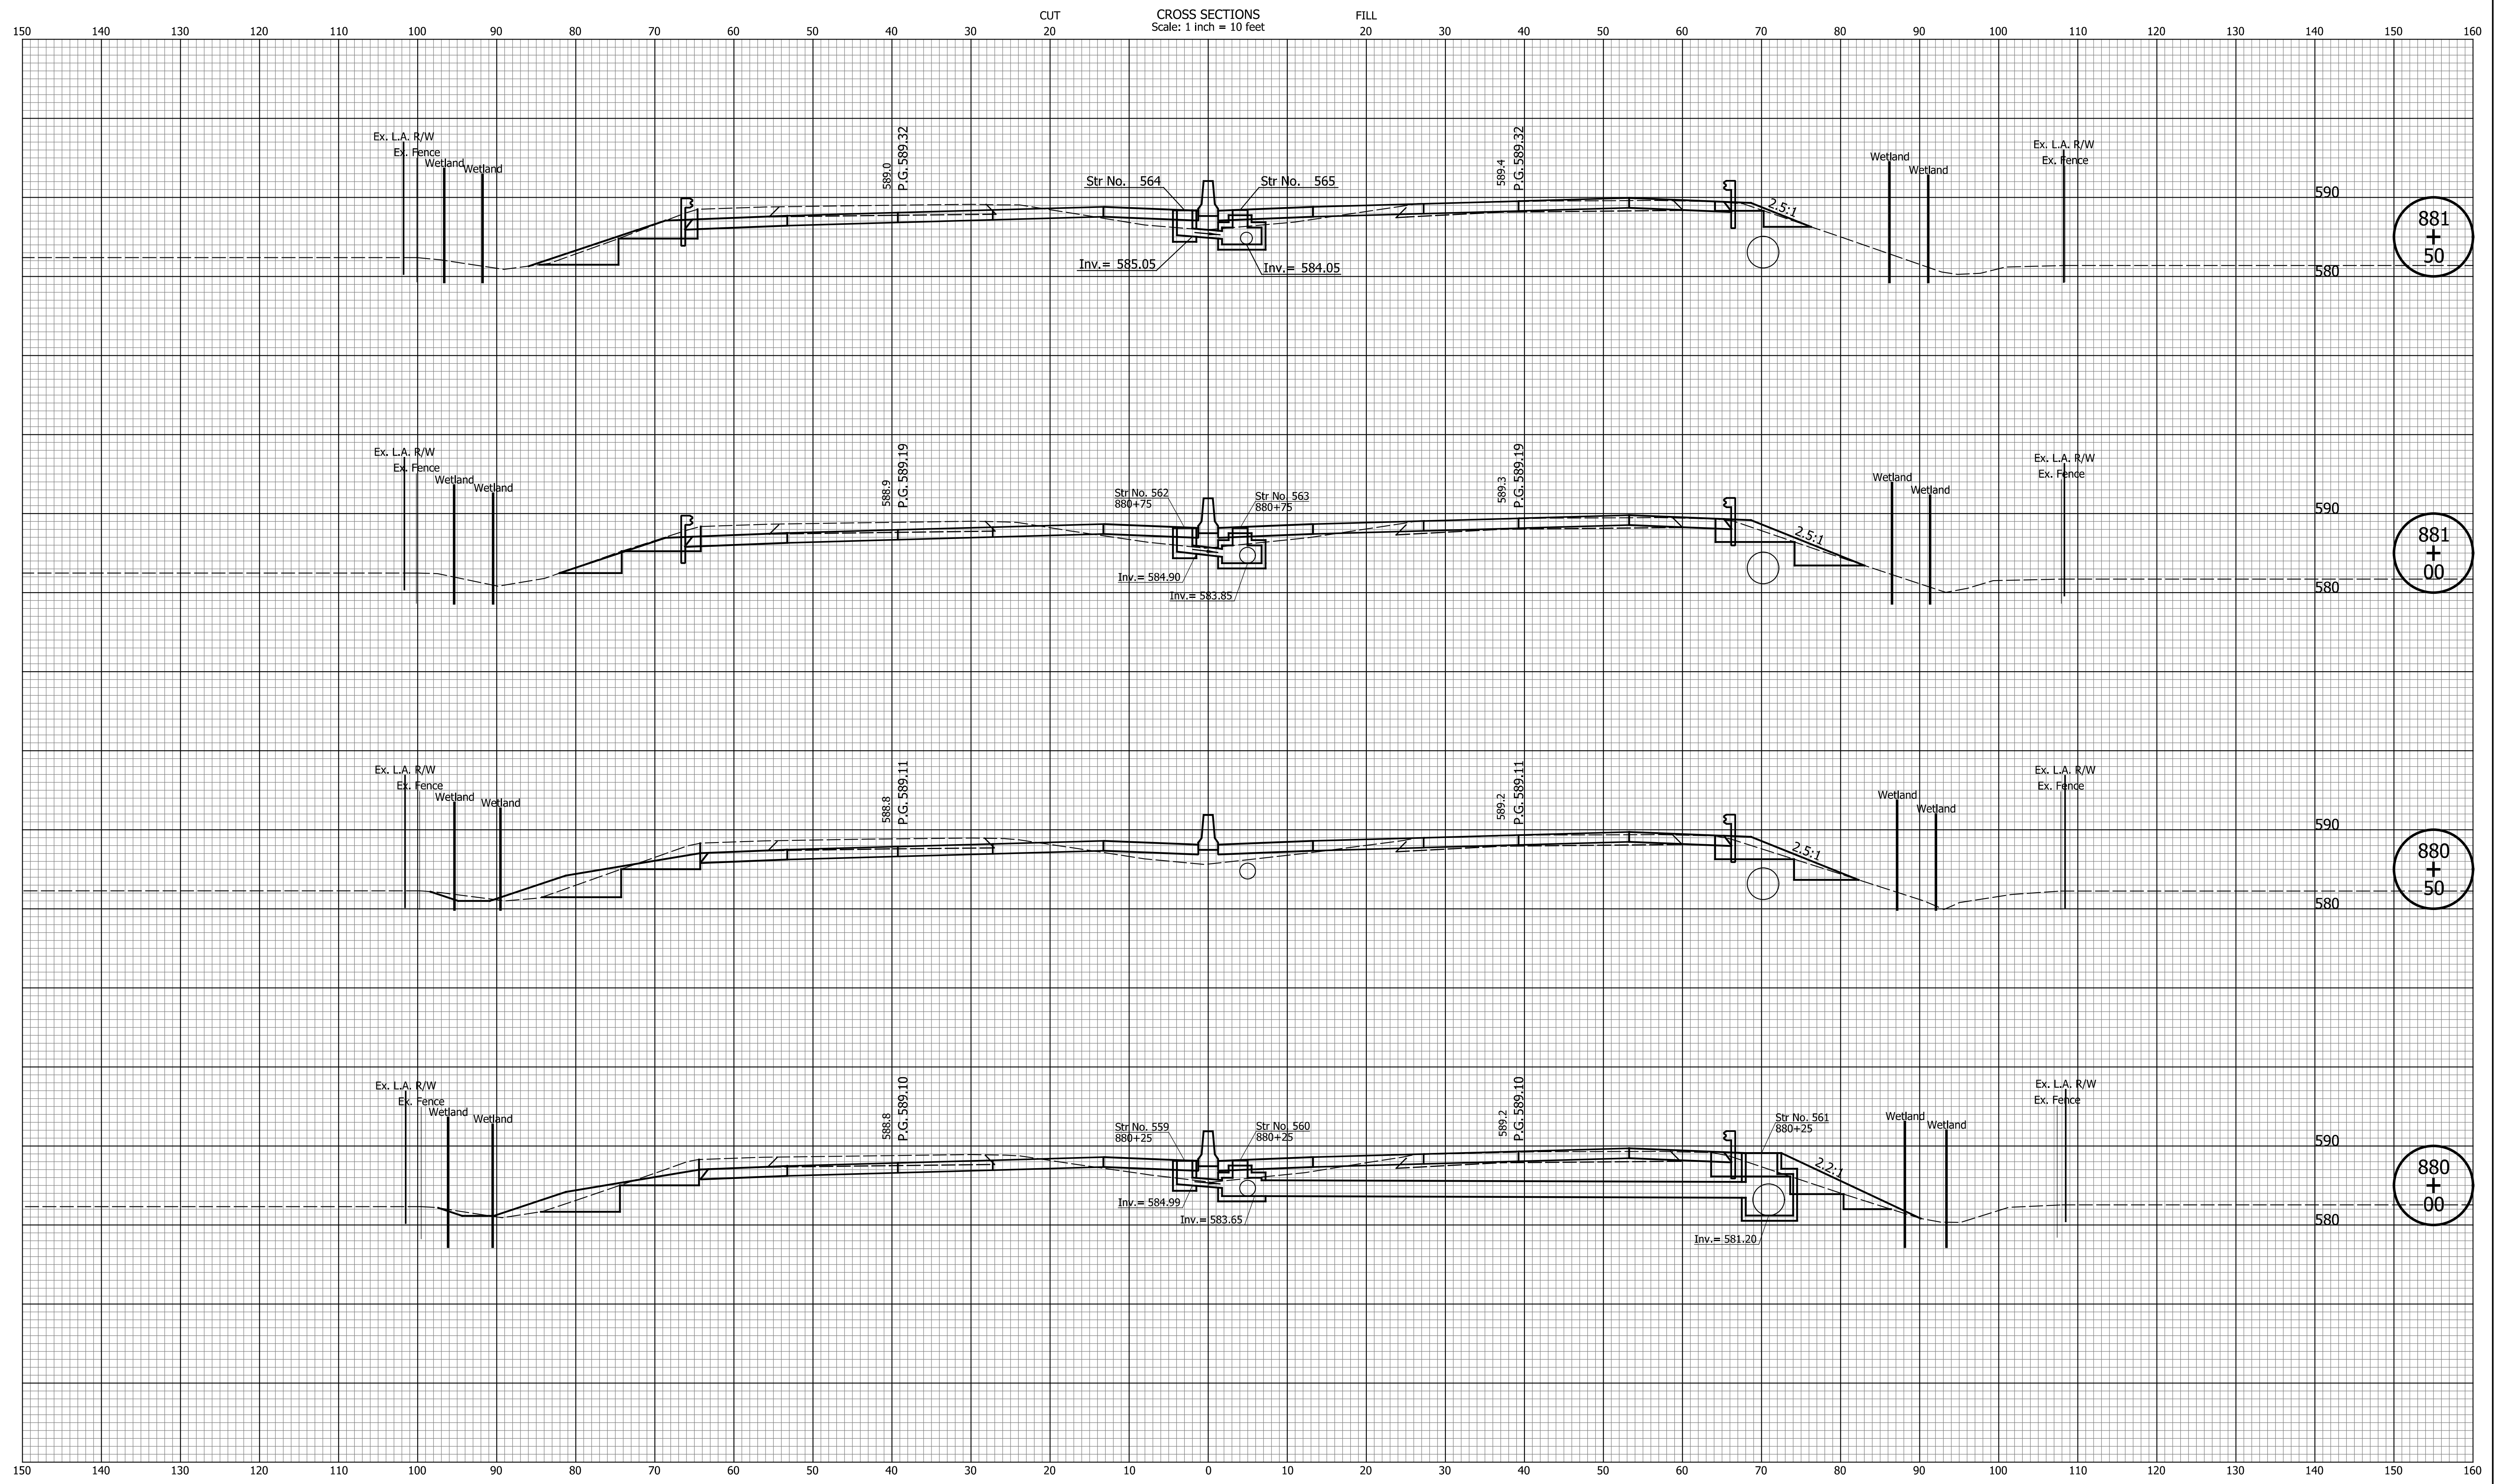

DATE	REVISION


RECOMMENDED FOR APPROVAL	DESIGN ENGINEER	MM/DD/20YY
DESIGNED: ZLM	DRAWN: BAD	DATE
CHECKED: CDH	CHECKED: PKW	

INDIANA
DEPARTMENT OF TRANSPORTATION

CROSS SECTIONS
LINE "PR-Q"

HORIZONTAL SCALE	BRIDGE FILE
1" = 10'	N/A
VERTICAL SCALE	DESIGNATION
1" = 10'	1700135
SURVEY BOOK	SHEETS
N/A	110 of 229
CONTRACT	PROJECT
R-41529	1700135

I:\projects\2019\1700135\Drawings\20190117\20190117_0001.RD.CS.02.dgn

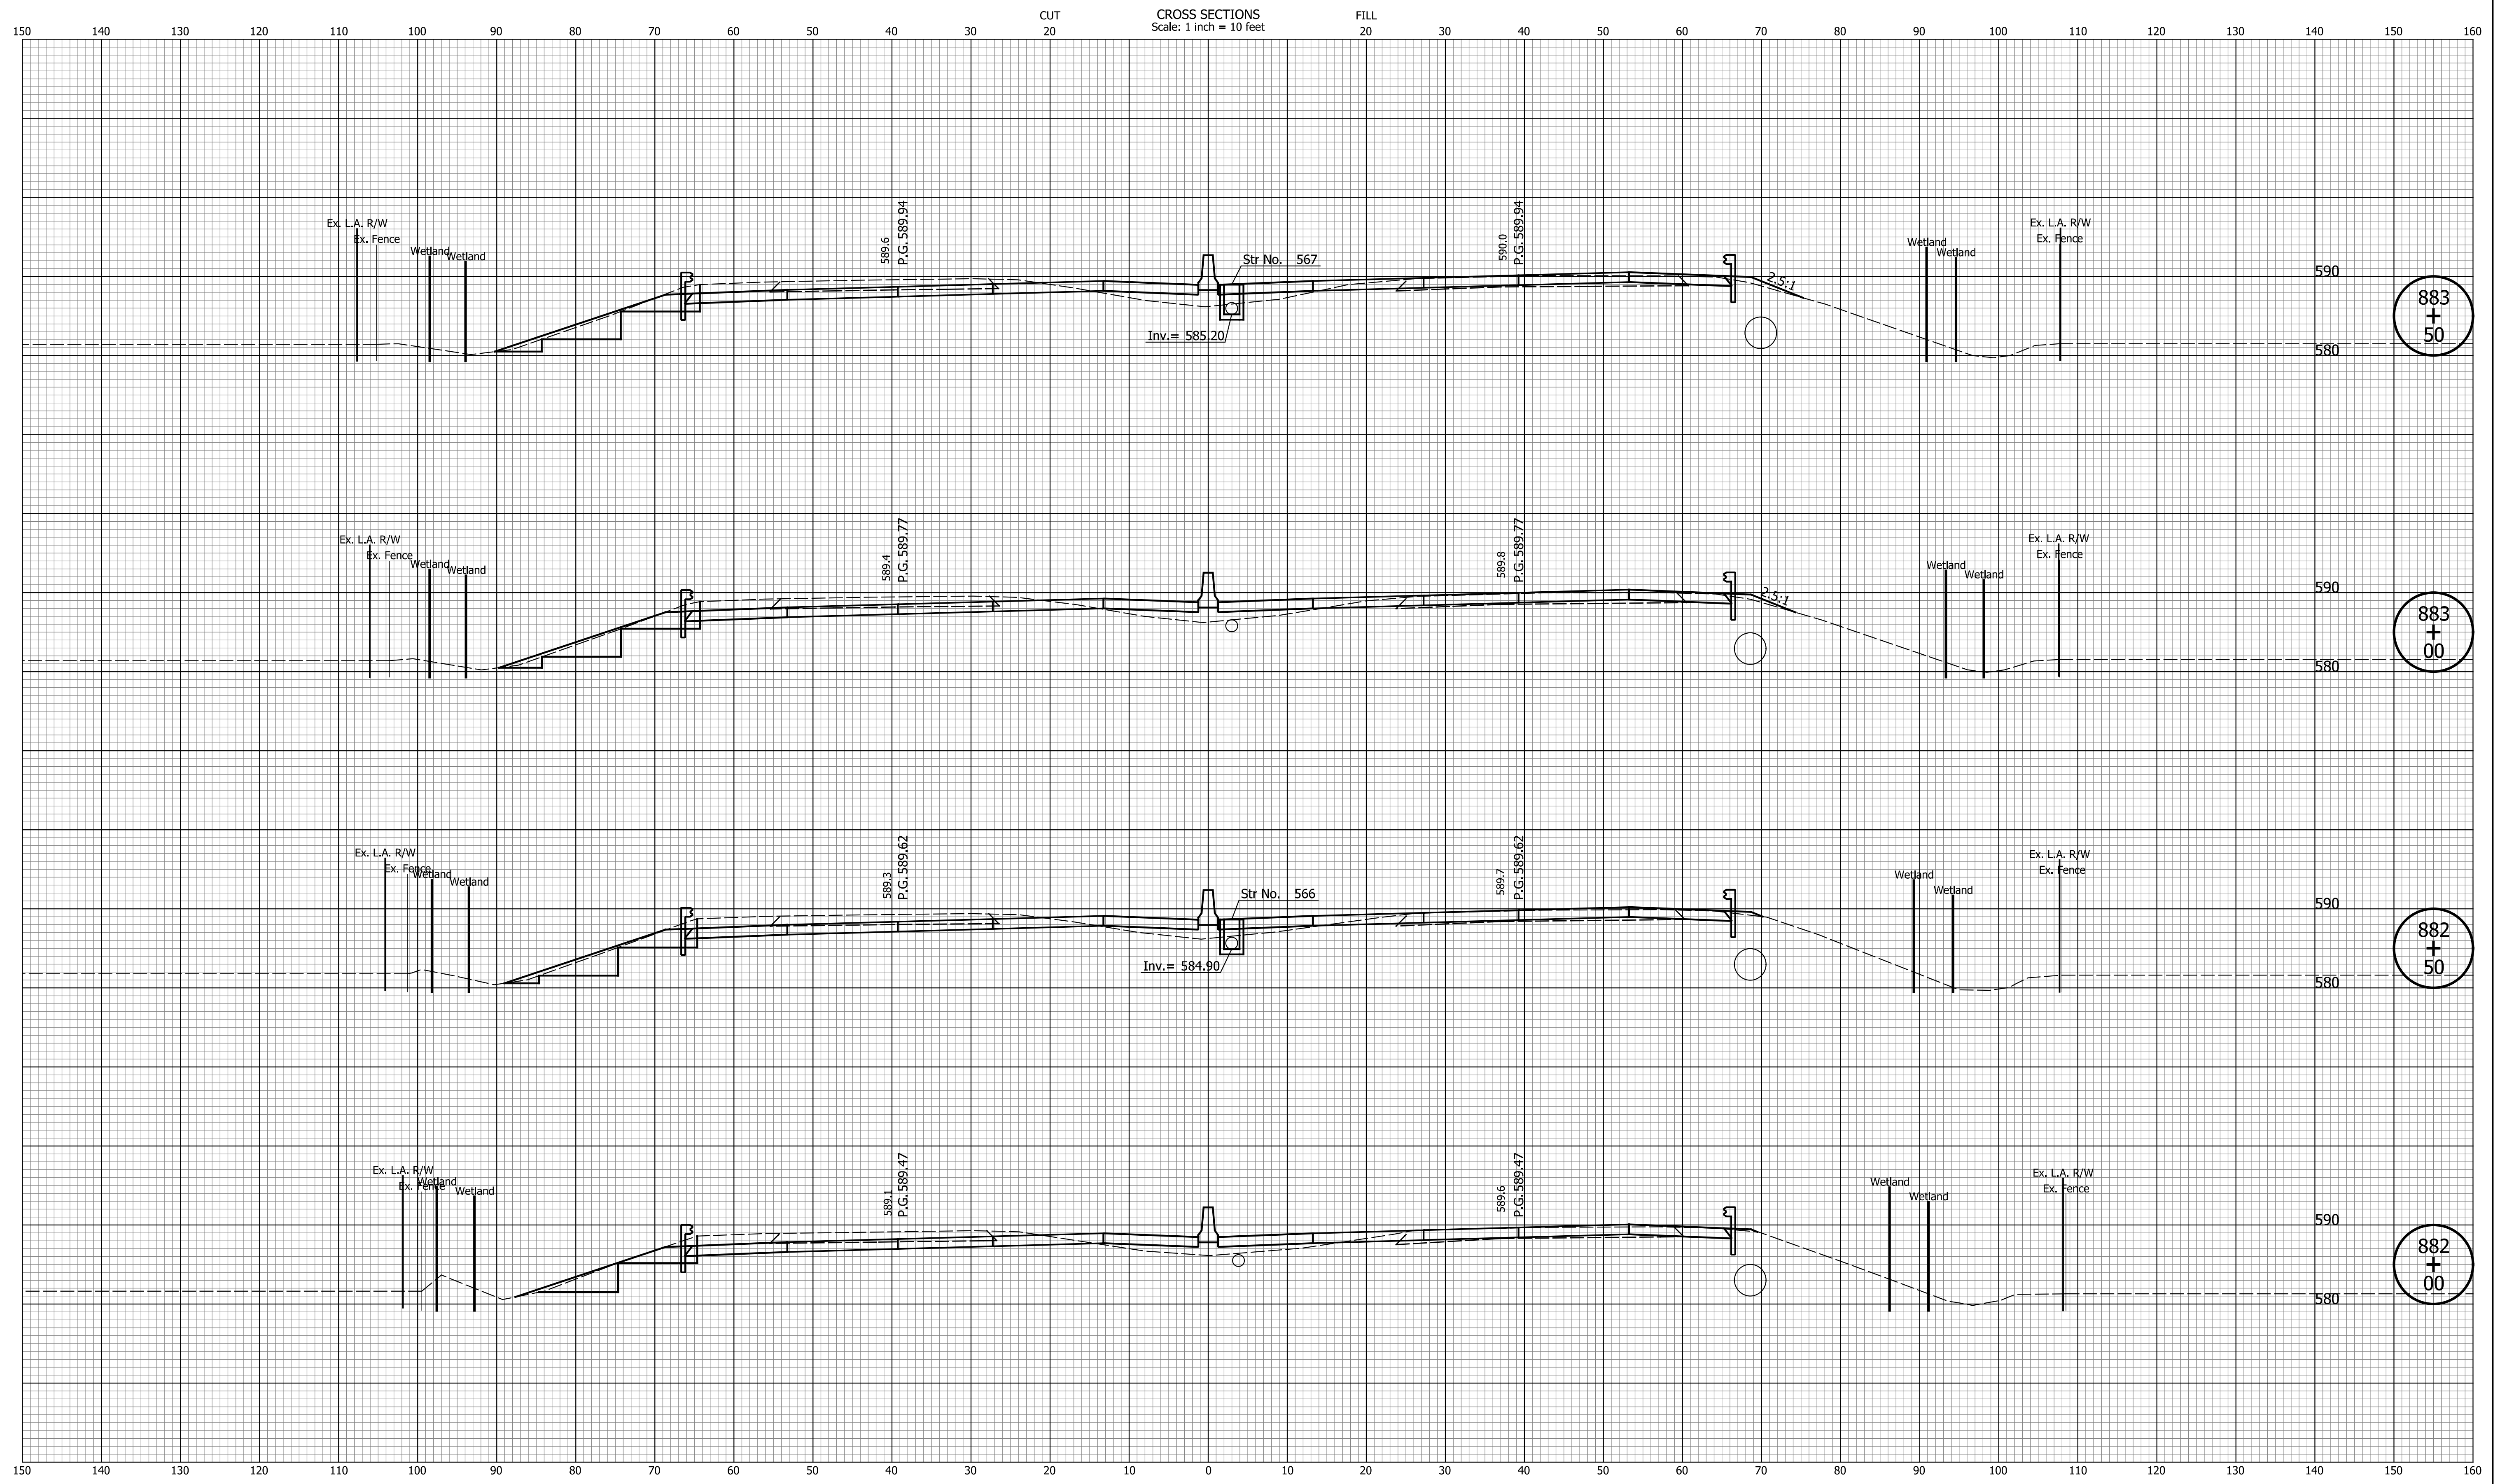

DATE	REVISION


RECOMMENDED FOR APPROVAL	DESIGN ENGINEER	MM/DD/20YY	DATE
DESIGNED: ZLM	DRAWN: BAD		
CHECKED: CDH	CHECKED: PKW		

INDIANA
DEPARTMENT OF TRANSPORTATION

CROSS SECTIONS
LINE "PR-Q"

HORIZONTAL SCALE	BRIDGE FILE
1" = 10'	N/A
VERTICAL SCALE	DESIGNATION
1" = 10'	1700135
SURVEY BOOK	SHEETS
N/A	111 of 229
CONTRACT	PROJECT
R-41529	1700135

CROSS SECTIONS
Scale: 1 inch = 10 feet

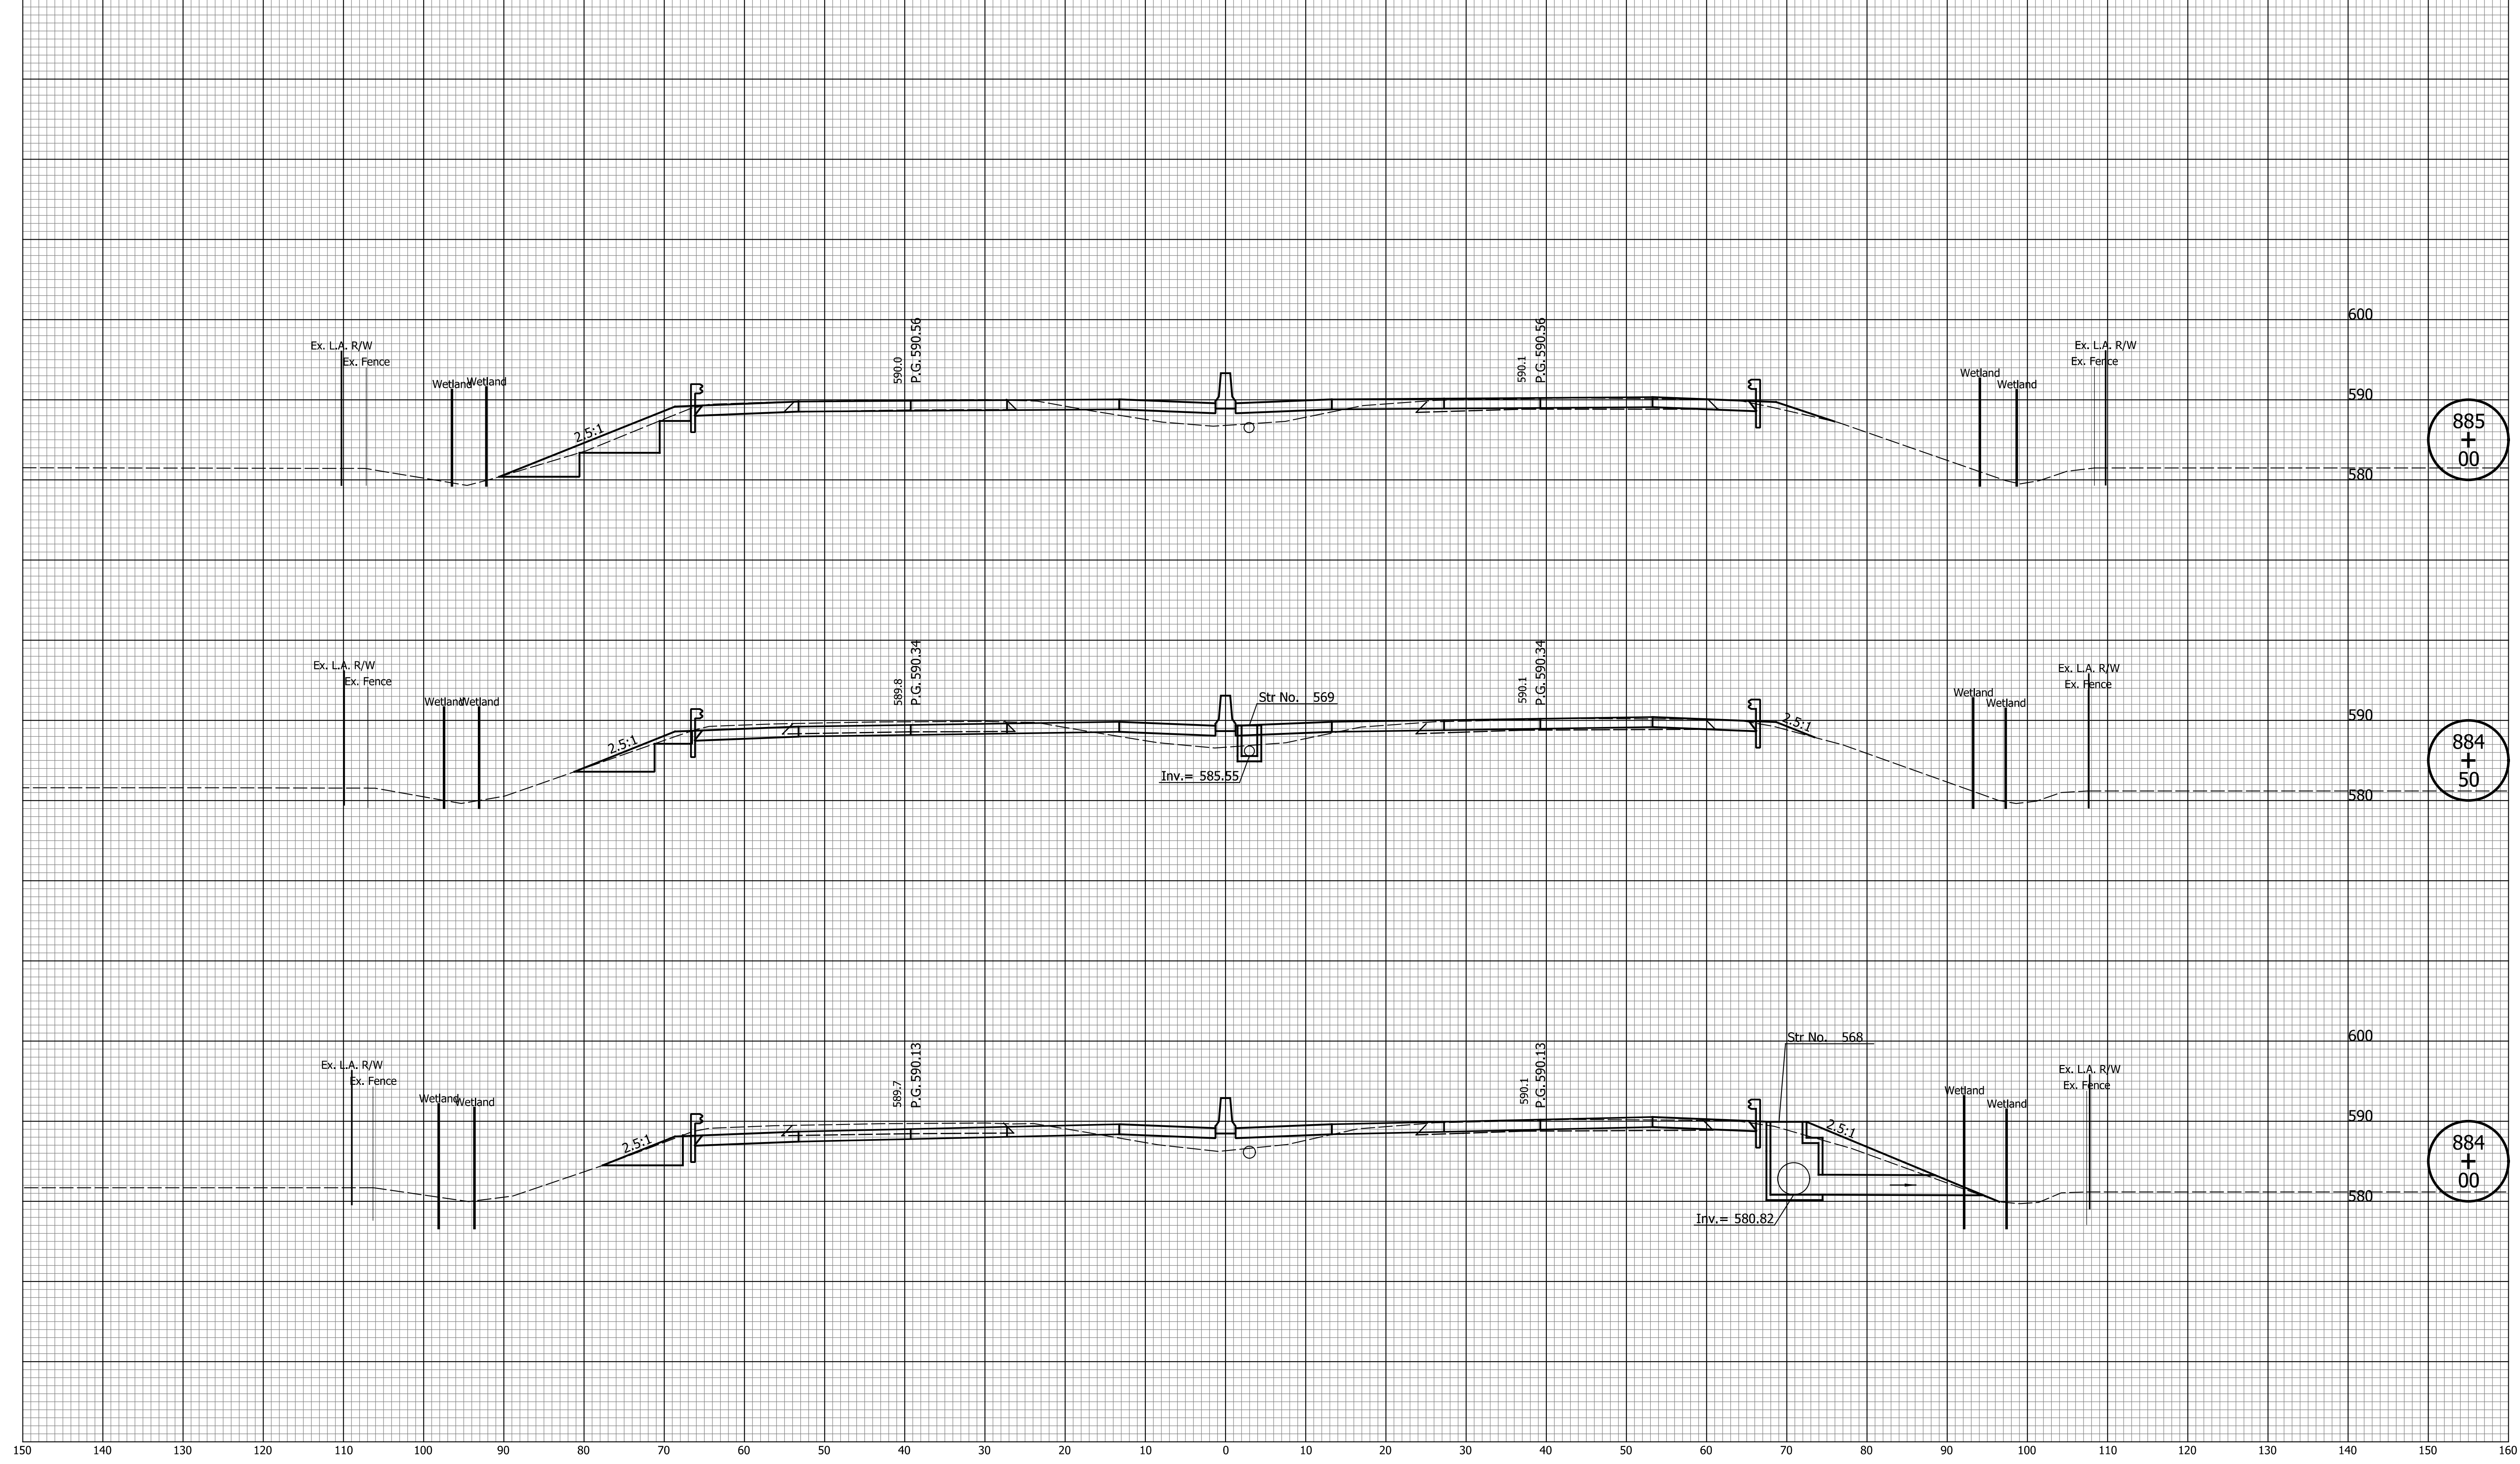


DATE	REVISION

RECOMMENDED FOR APPROVAL	DESIGN ENGINEER	MM/DD/20YY
DESIGNED: ZLM	DRAWN: BAD	DATE
CHECKED: CDH	CHECKED: PKW	

INDIANA
DEPARTMENT OF TRANSPORTATION

CROSS SECTIONS
LINE "PR-Q"

HORIZONTAL SCALE	BRIDGE FILE
1" = 10'	N/A
VERTICAL SCALE	DESIGNATION
1" = 10'	1700135
SURVEY BOOK	SHEETS
N/A	112 of 229
CONTRACT	PROJECT
R-41529	1700135

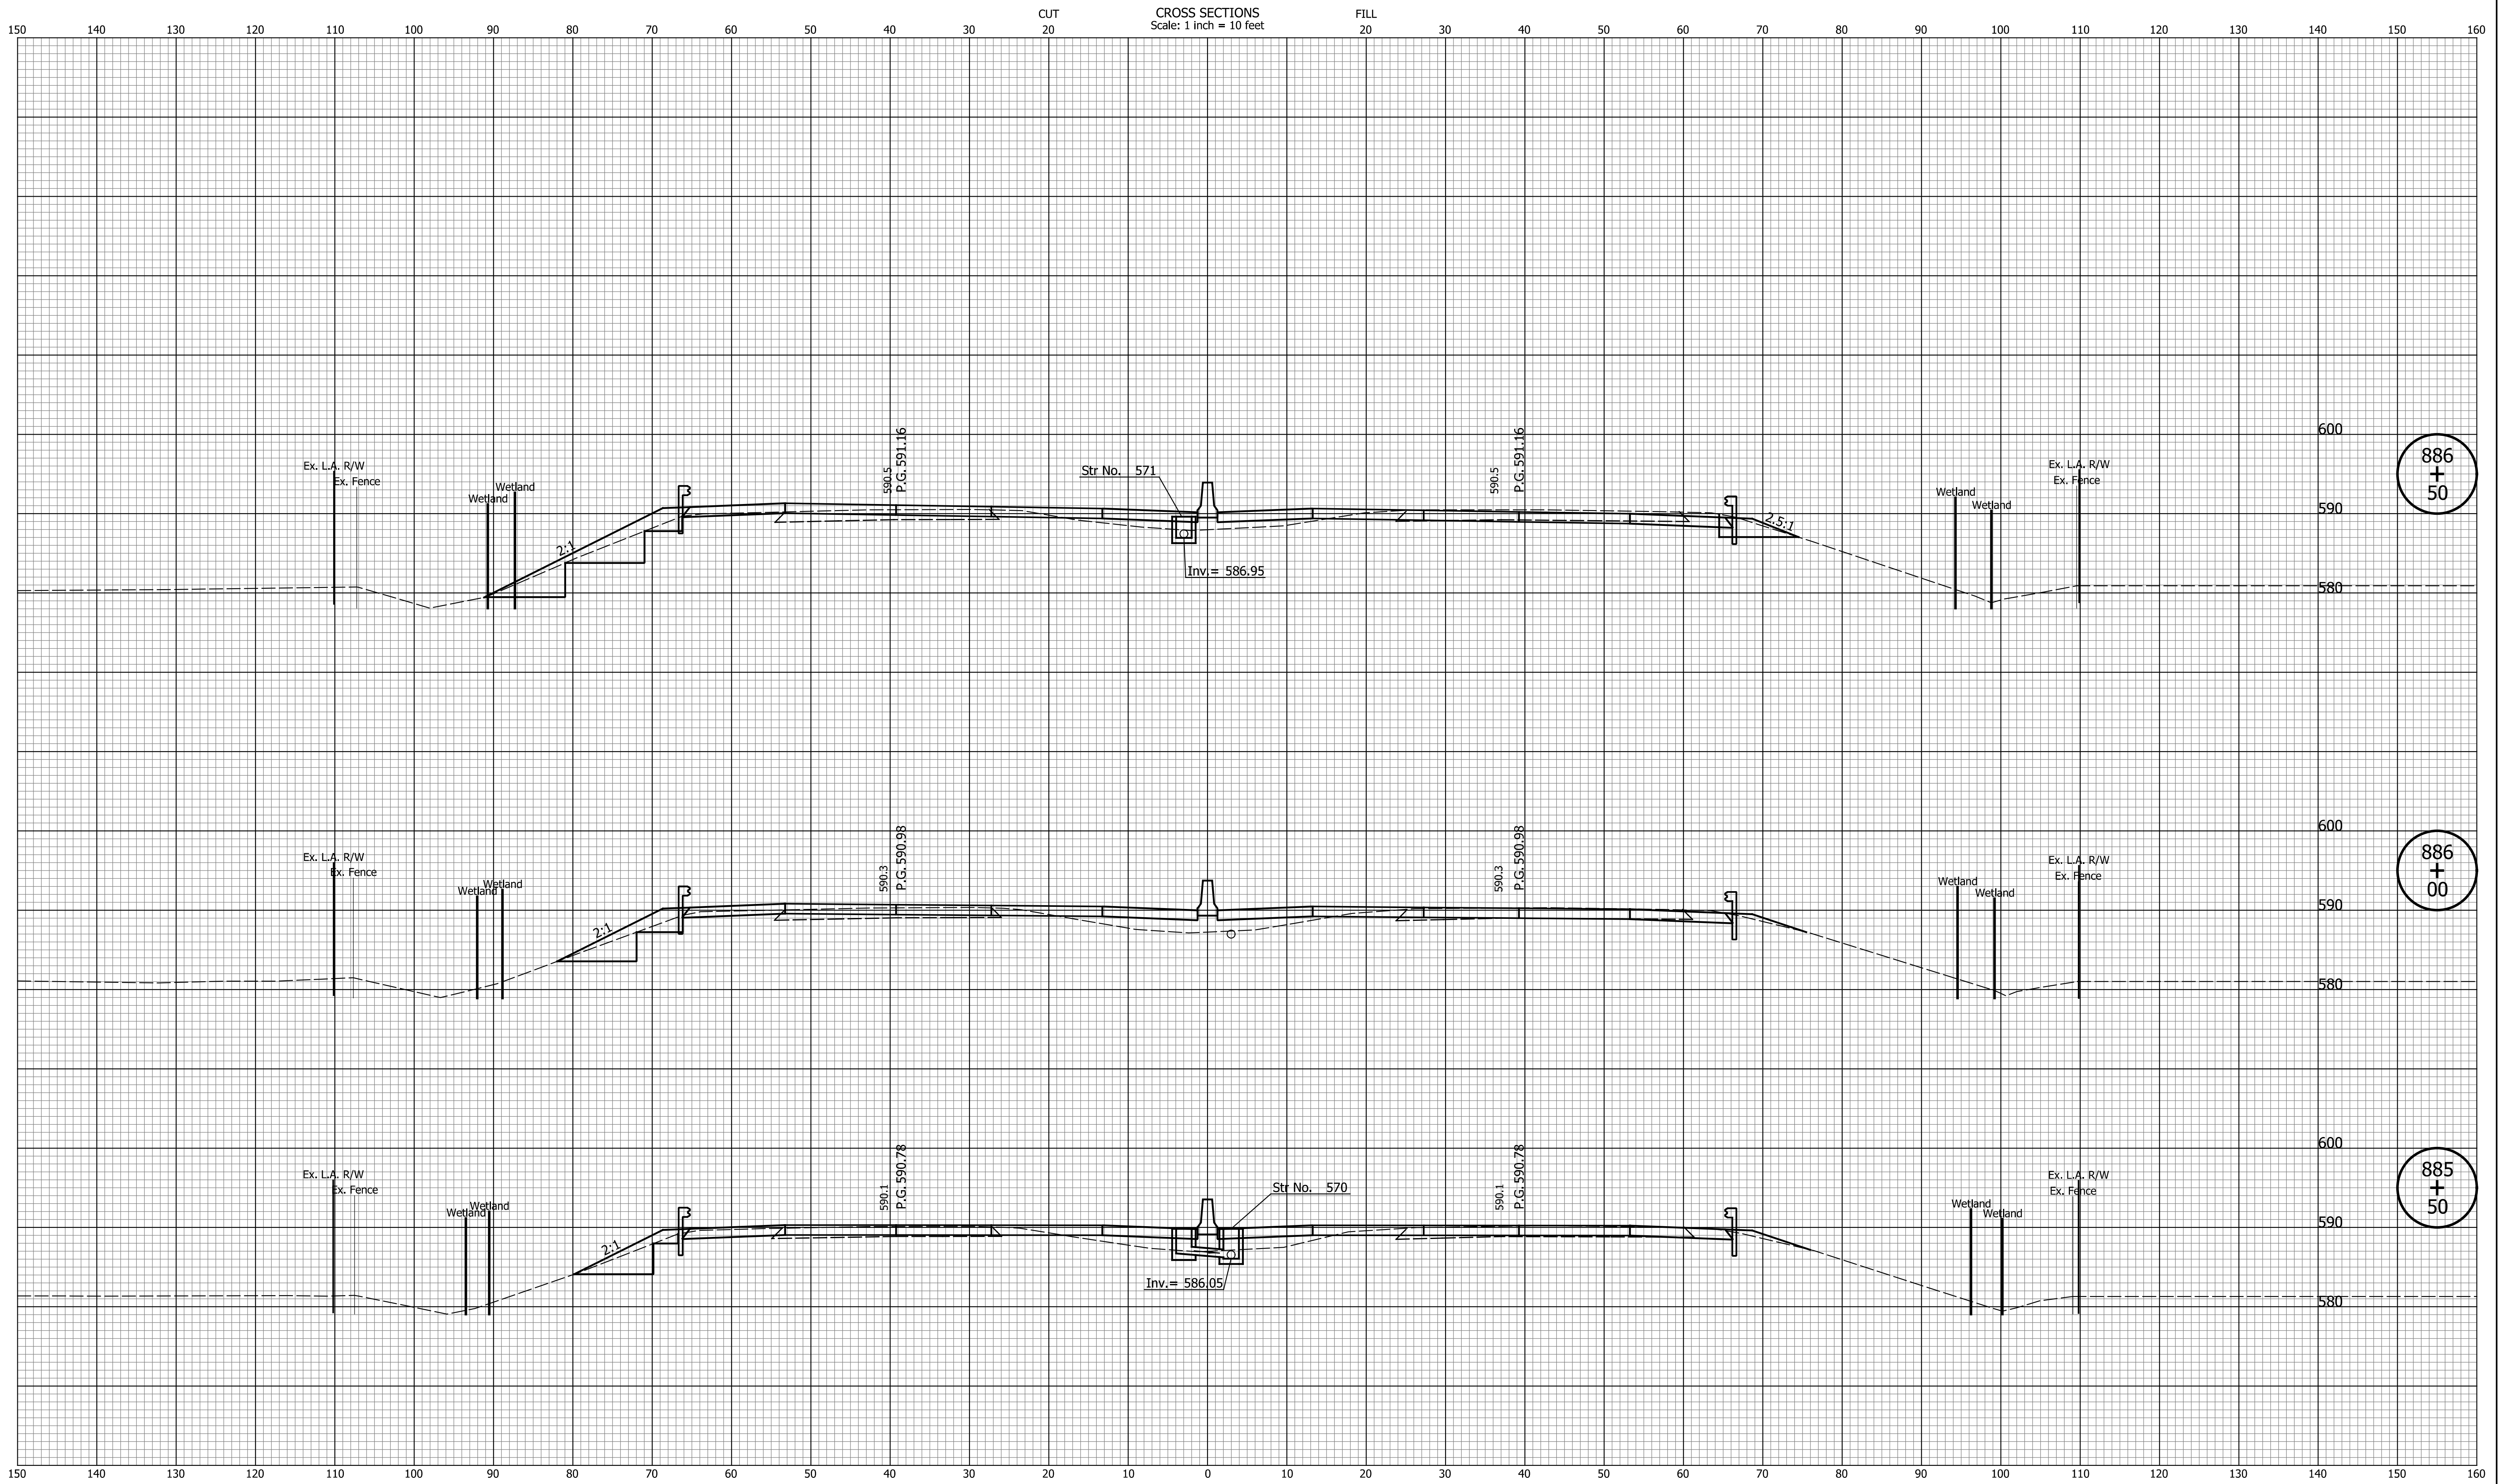


DATE	REVISION

RECOMMENDED FOR APPROVAL	DESIGN ENGINEER	MM/DD/20YY	DATE
DESIGNED: ZLM	DRAWN: BAD		
CHECKED: CDH	CHECKED: PKW		

INDIANA
DEPARTMENT OF TRANSPORTATION

CROSS SECTIONS
LINE "PR-Q"

HORIZONTAL SCALE	BRIDGE FILE
1" = 10'	N/A
VERTICAL SCALE	DESIGNATION
1" = 10'	1700135
SURVEY BOOK	SHEETS
N/A	113 of 229
CONTRACT	PROJECT
R-41529	1700135

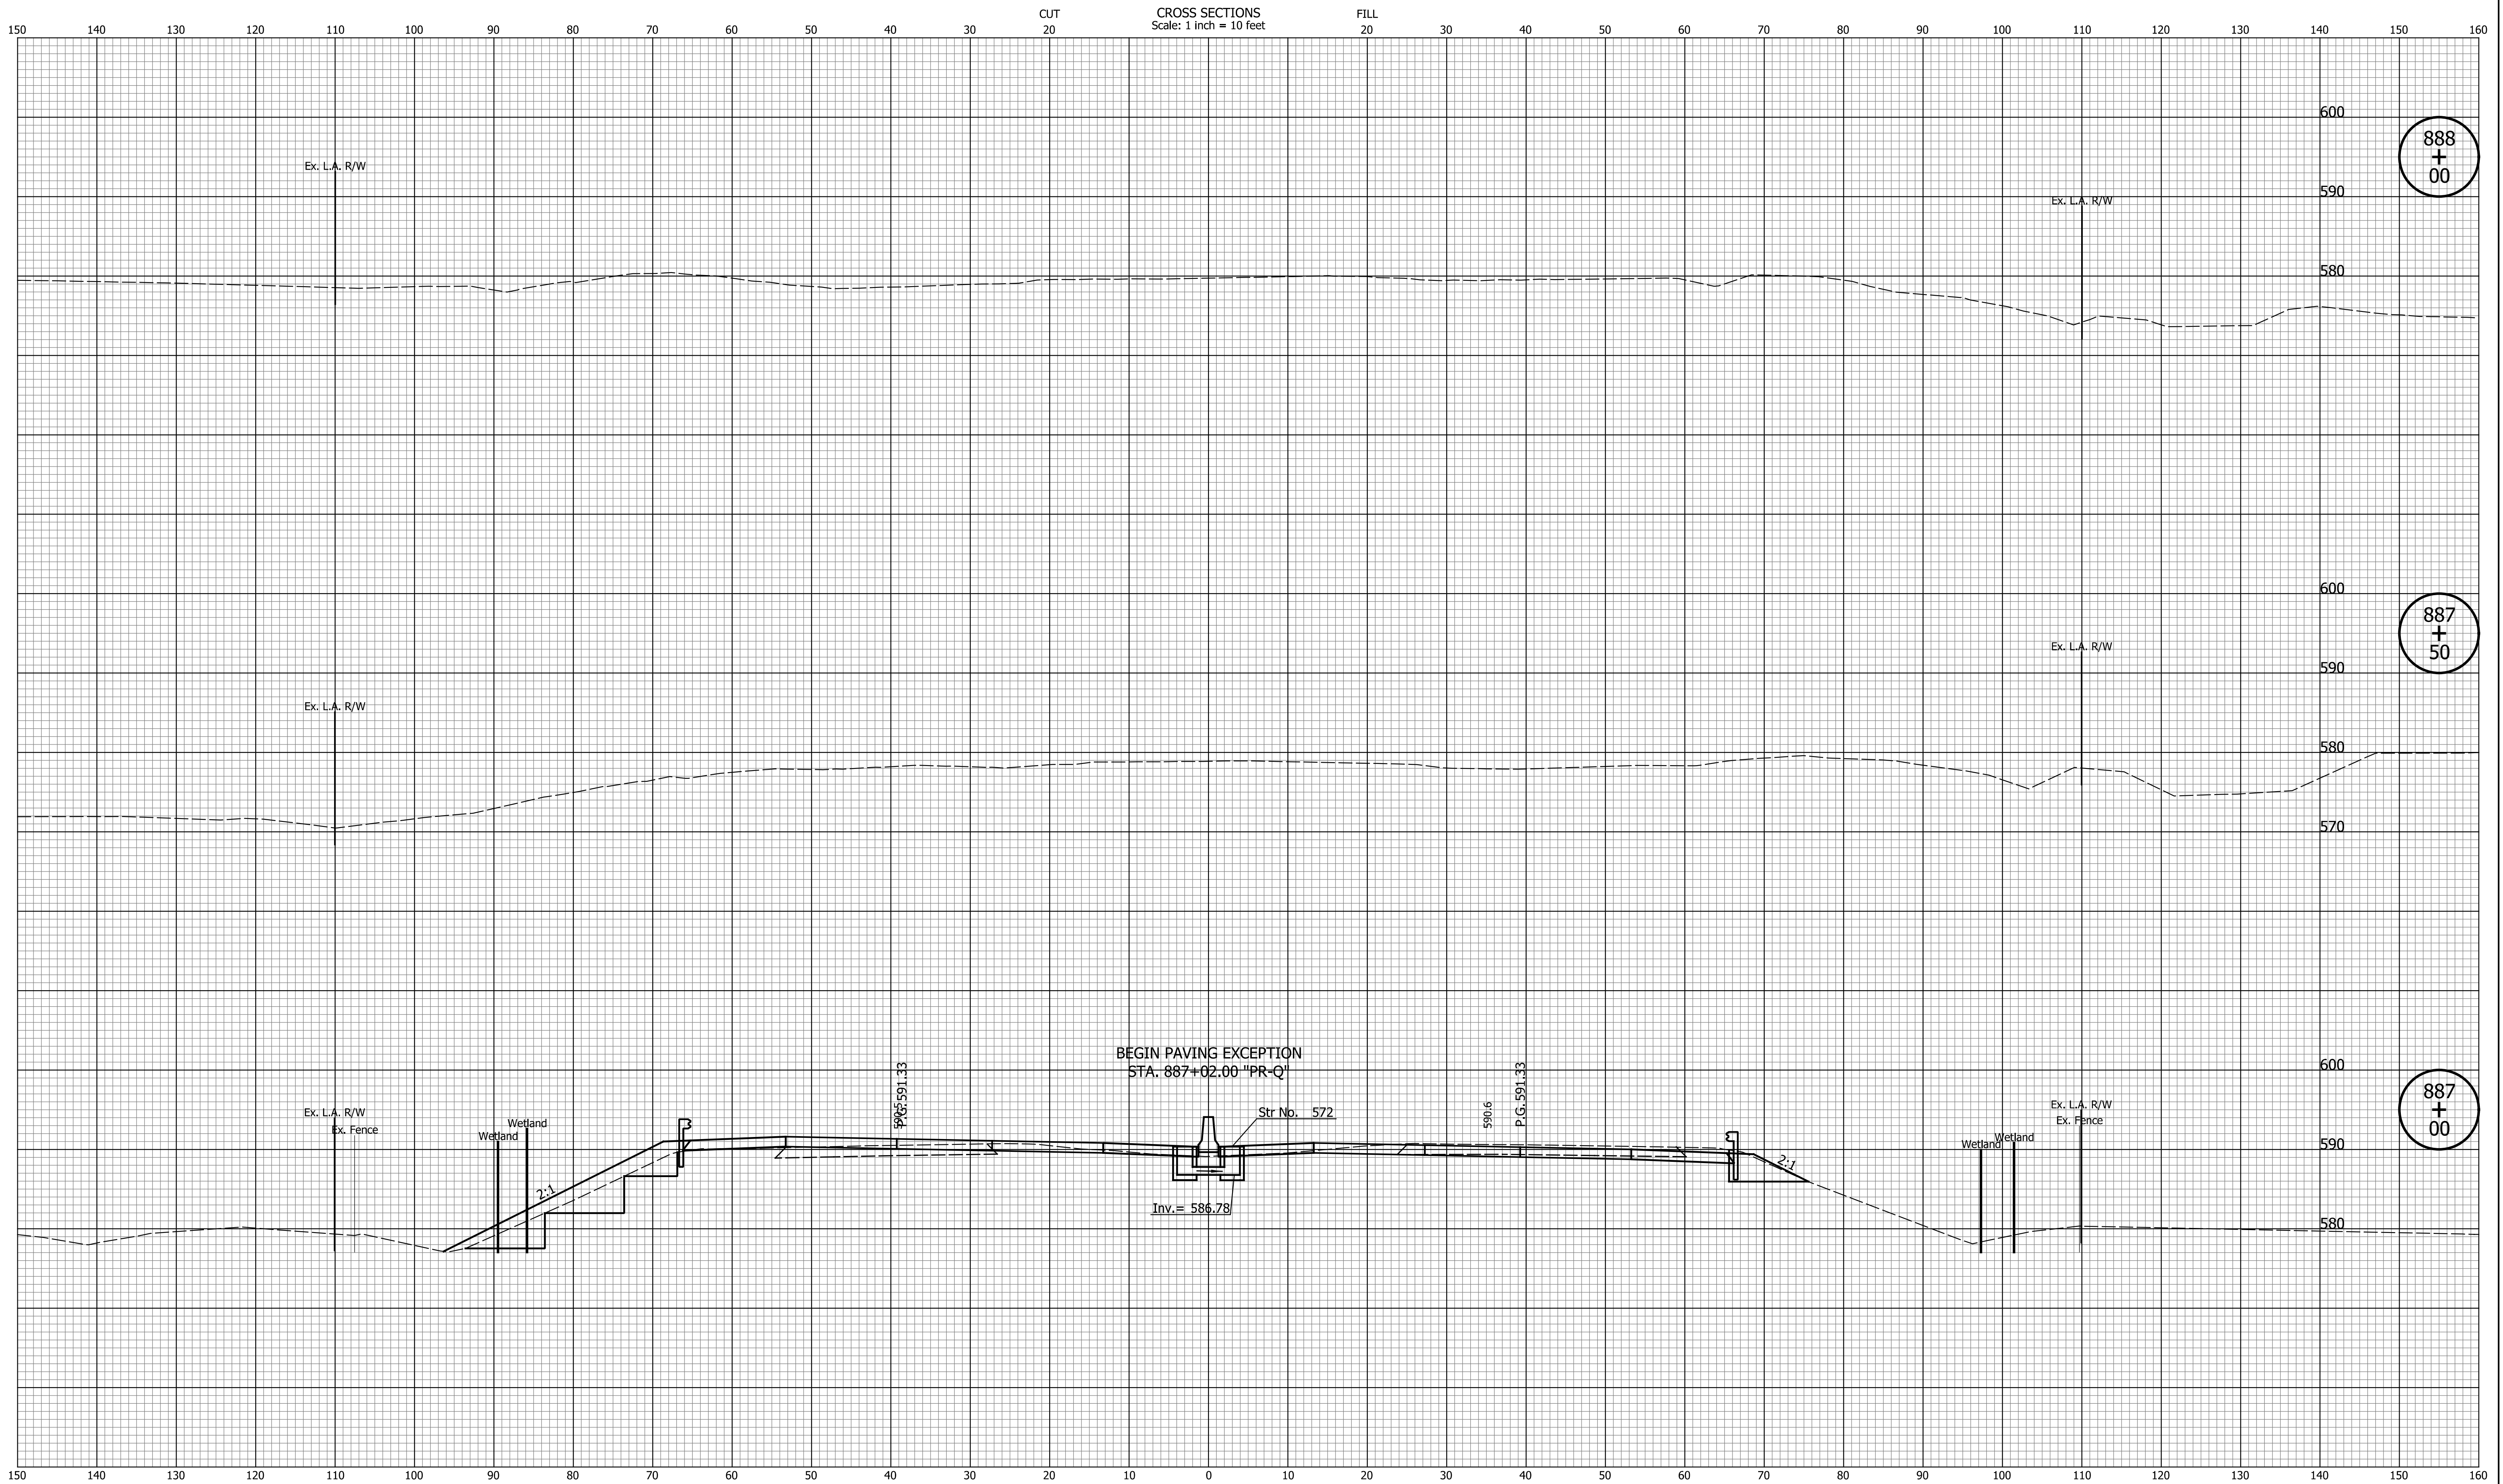

888
+
00

887
+
50

887
+
00

DATE	REVISION


RECOMMENDED FOR APPROVAL	DESIGN ENGINEER	MM/DD/20YY
DESIGNED: ZLM	DRAWN: BAD	DATE
CHECKED: CDH	CHECKED: PKW	

INDIANA
DEPARTMENT OF TRANSPORTATION

**CROSS SECTIONS
LINE "PR-Q"**

HORIZONTAL SCALE	BRIDGE FILE
1" = 10'	N/A
VERTICAL SCALE	DESIGNATION
1" = 10'	1700135
SURVEY BOOK	SHEETS
N/A	114 of 229
CONTRACT	PROJECT
R-41529	1700135

Indiana State

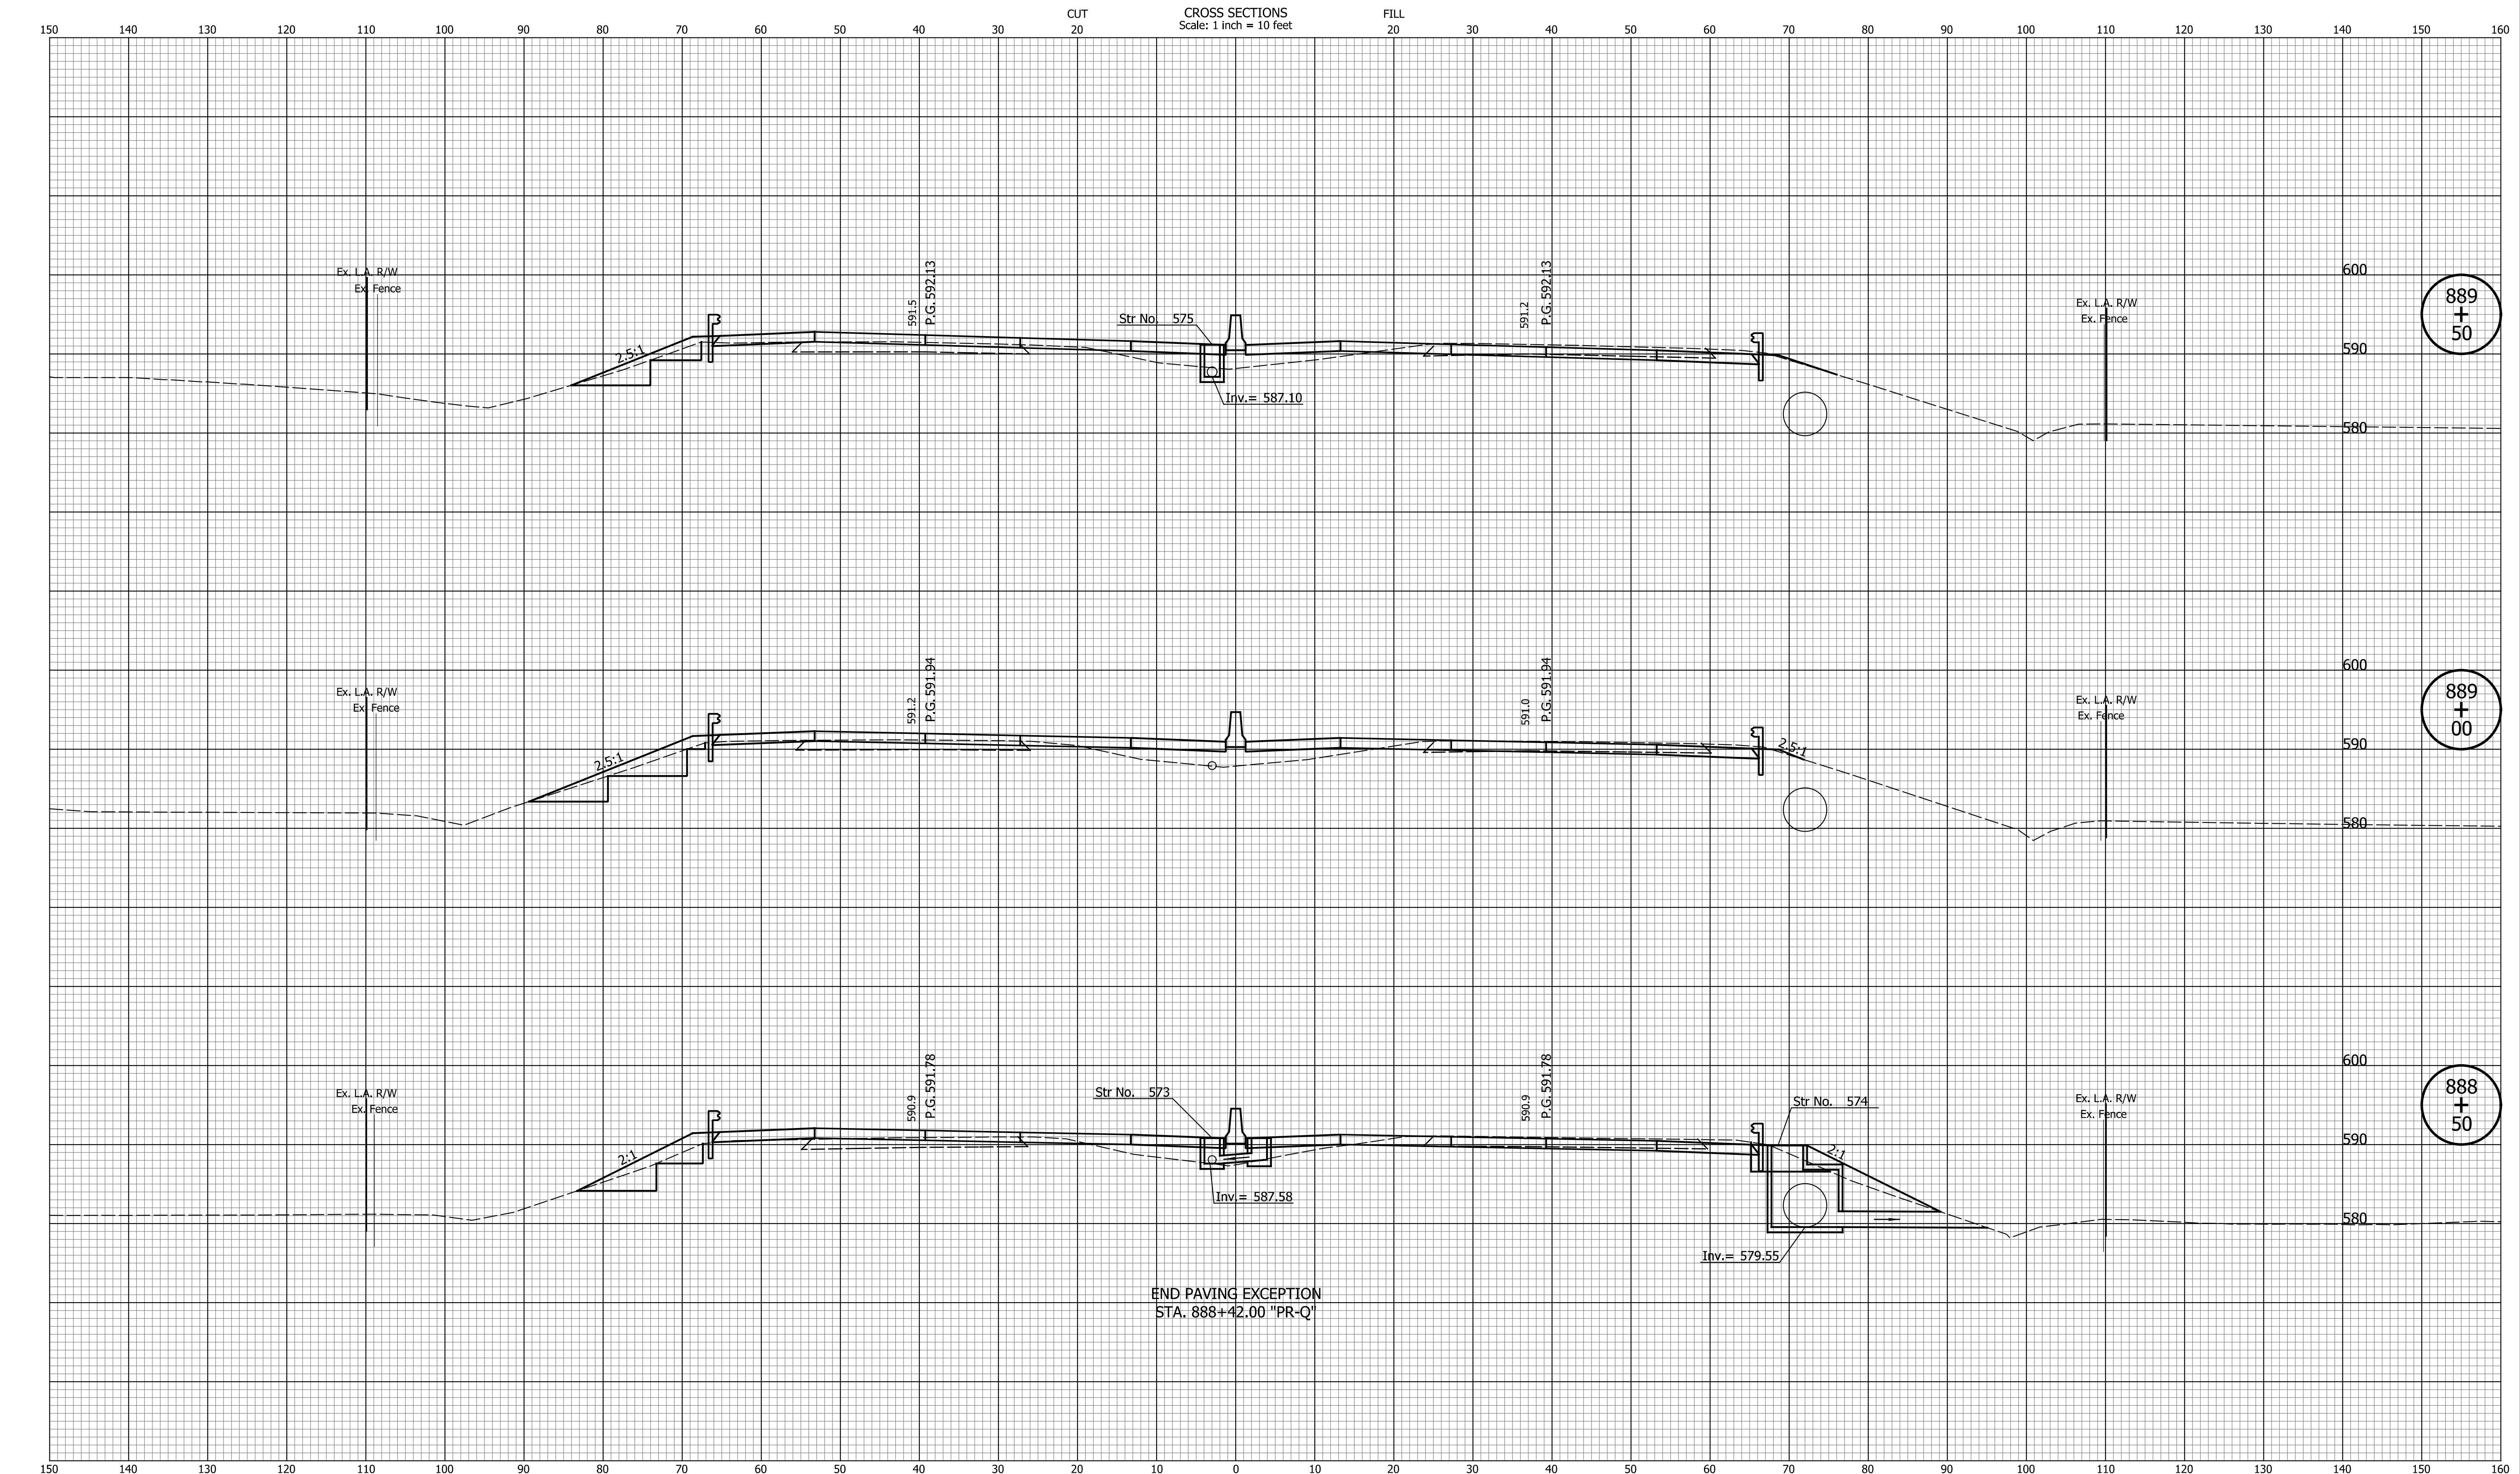

END PAVING EXCEPTION
STA. 888+42.00 "PR-Q"


DATE	REVISION

RECOMMENDED FOR APPROVAL	DESIGN ENGINEER	MM/DD/20YY
		DATE
DESIGNED: ZLM	DRAWN: BAD	
CHECKED: CDH	CHECKED: PKW	

INDIANA
DEPARTMENT OF TRANSPORTATION

CROSS SECTIONS
LINE "PR-Q"

HORIZONTAL SCALE 1" = 10'	BRIDGE FILE N/A
VERTICAL SCALE 1" = 10'	DESIGNATION 1700135
SURVEY BOOK N/A	SHEETS 115 of 229
CONTRACT R-41529	PROJECT 1700135

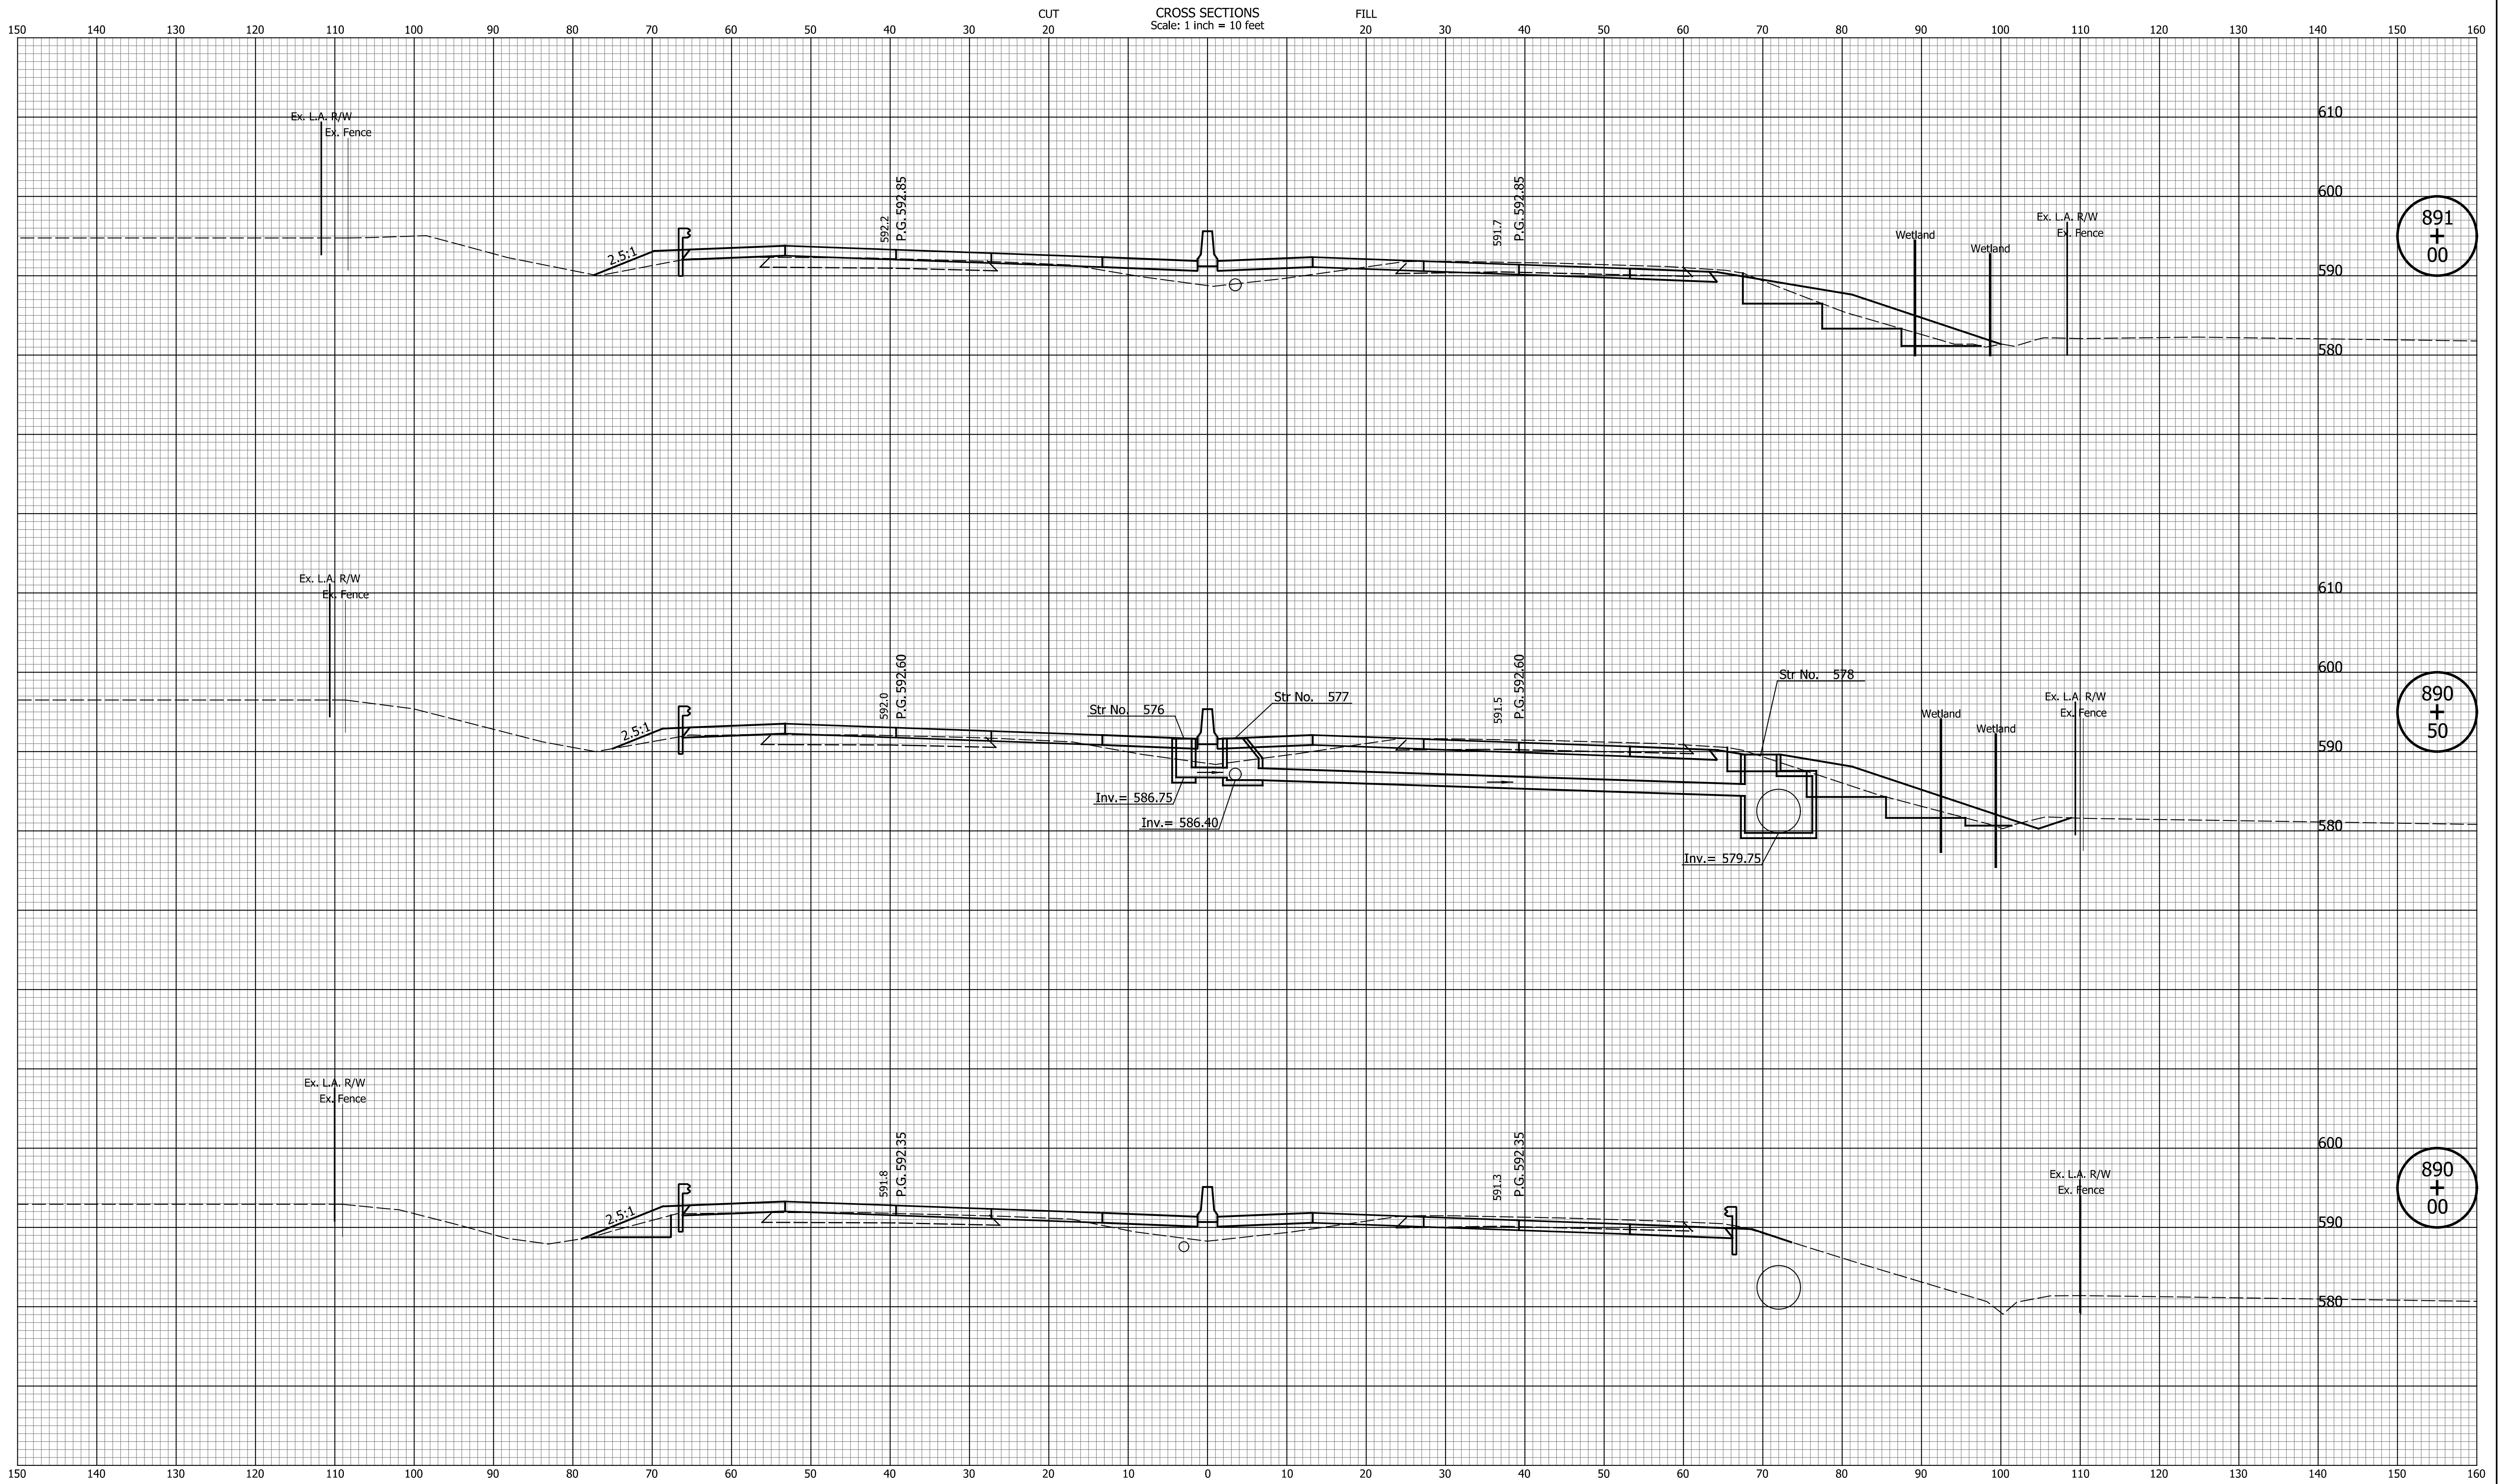


DATE	REVISION

RECOMMENDED FOR APPROVAL	DESIGN ENGINEER	MM/DD/20YY
DESIGNED: ZLM	DRAWN: BAD	DATE
CHECKED: CDH	CHECKED: PKW	

INDIANA
DEPARTMENT OF TRANSPORTATION

CROSS SECTIONS
LINE "PR-Q"

HORIZONTAL SCALE	BRIDGE FILE
1" = 10'	N/A
VERTICAL SCALE	DESIGNATION
1" = 10'	1700135
SURVEY BOOK	SHEETS
N/A	116 of 229
CONTRACT	PROJECT
R-41529	1700135

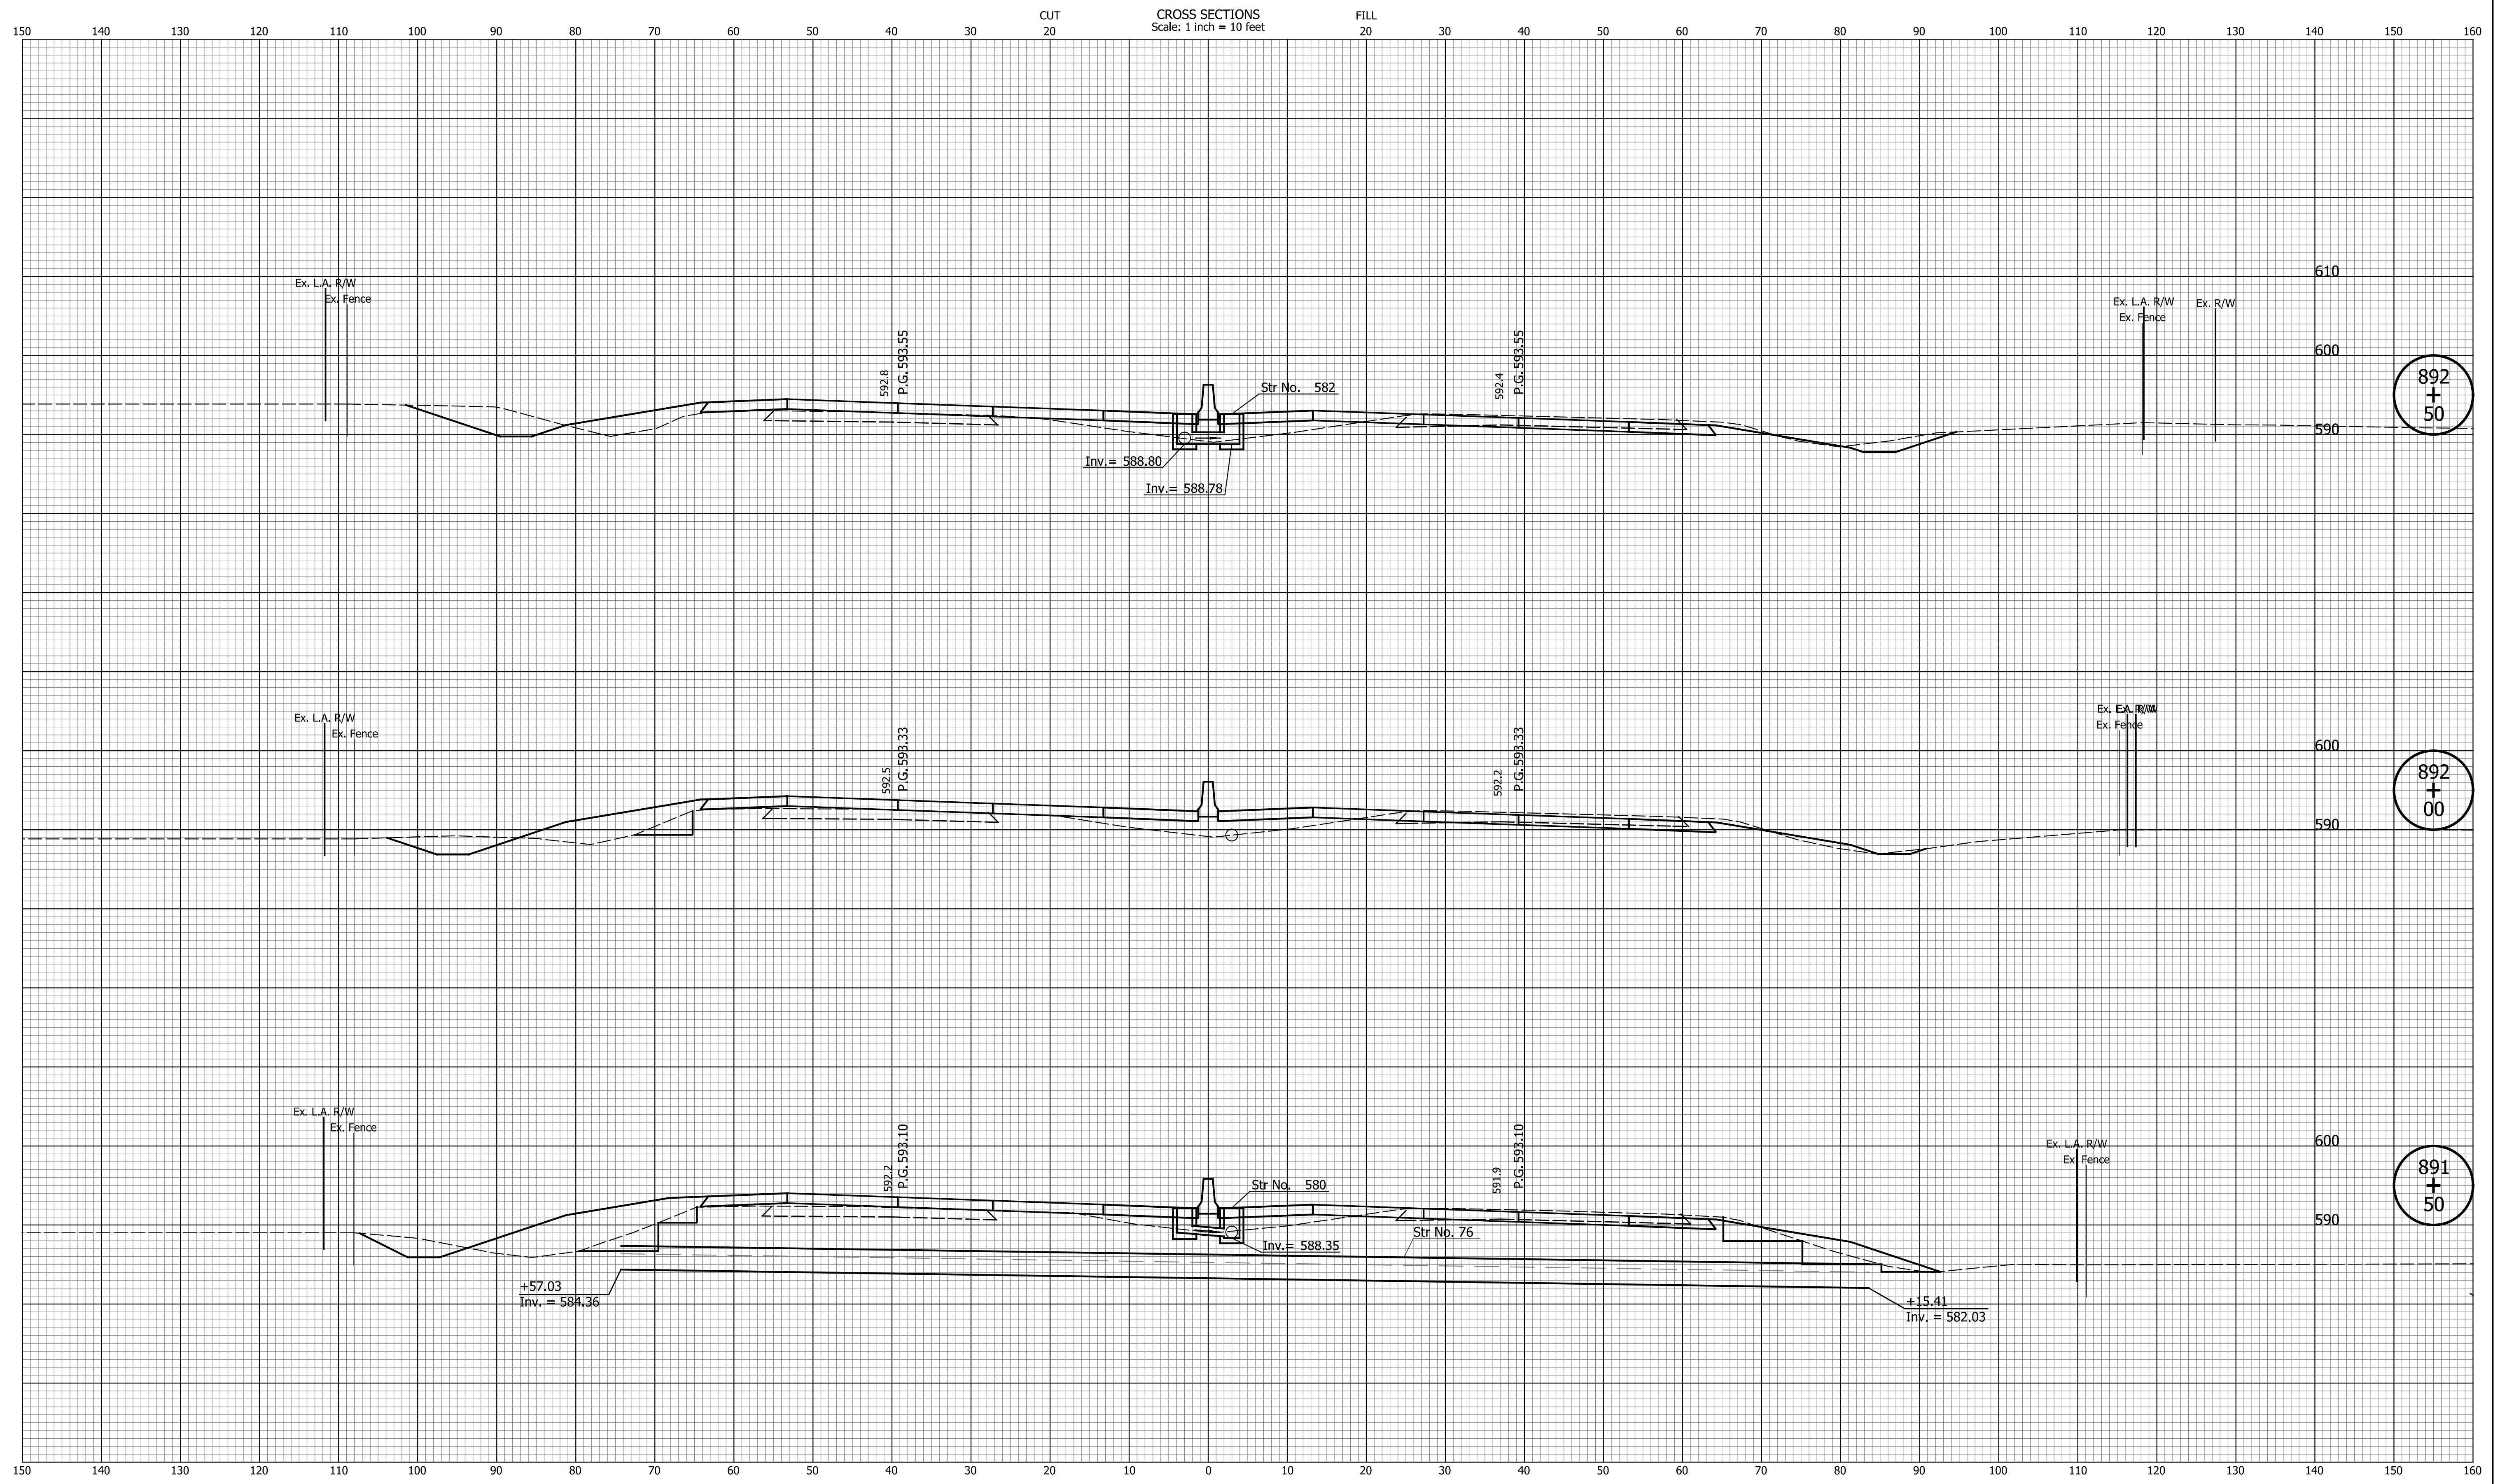


DATE	REVISION

RECOMMENDED FOR APPROVAL	DESIGN ENGINEER	MM/DD/20YY
DESIGNED: ZLM	DRAWN: BAD	DATE
CHECKED: CDH	CHECKED: PKW	

INDIANA
DEPARTMENT OF TRANSPORTATION

CROSS SECTIONS
LINE "PR-Q"

HORIZONTAL SCALE	BRIDGE FILE
1" = 10'	N/A
VERTICAL SCALE	DESIGNATION
1" = 10'	1700135
SURVEY BOOK	SHEETS
N/A	117 of 229
CONTRACT	PROJECT
R-41529	1700135

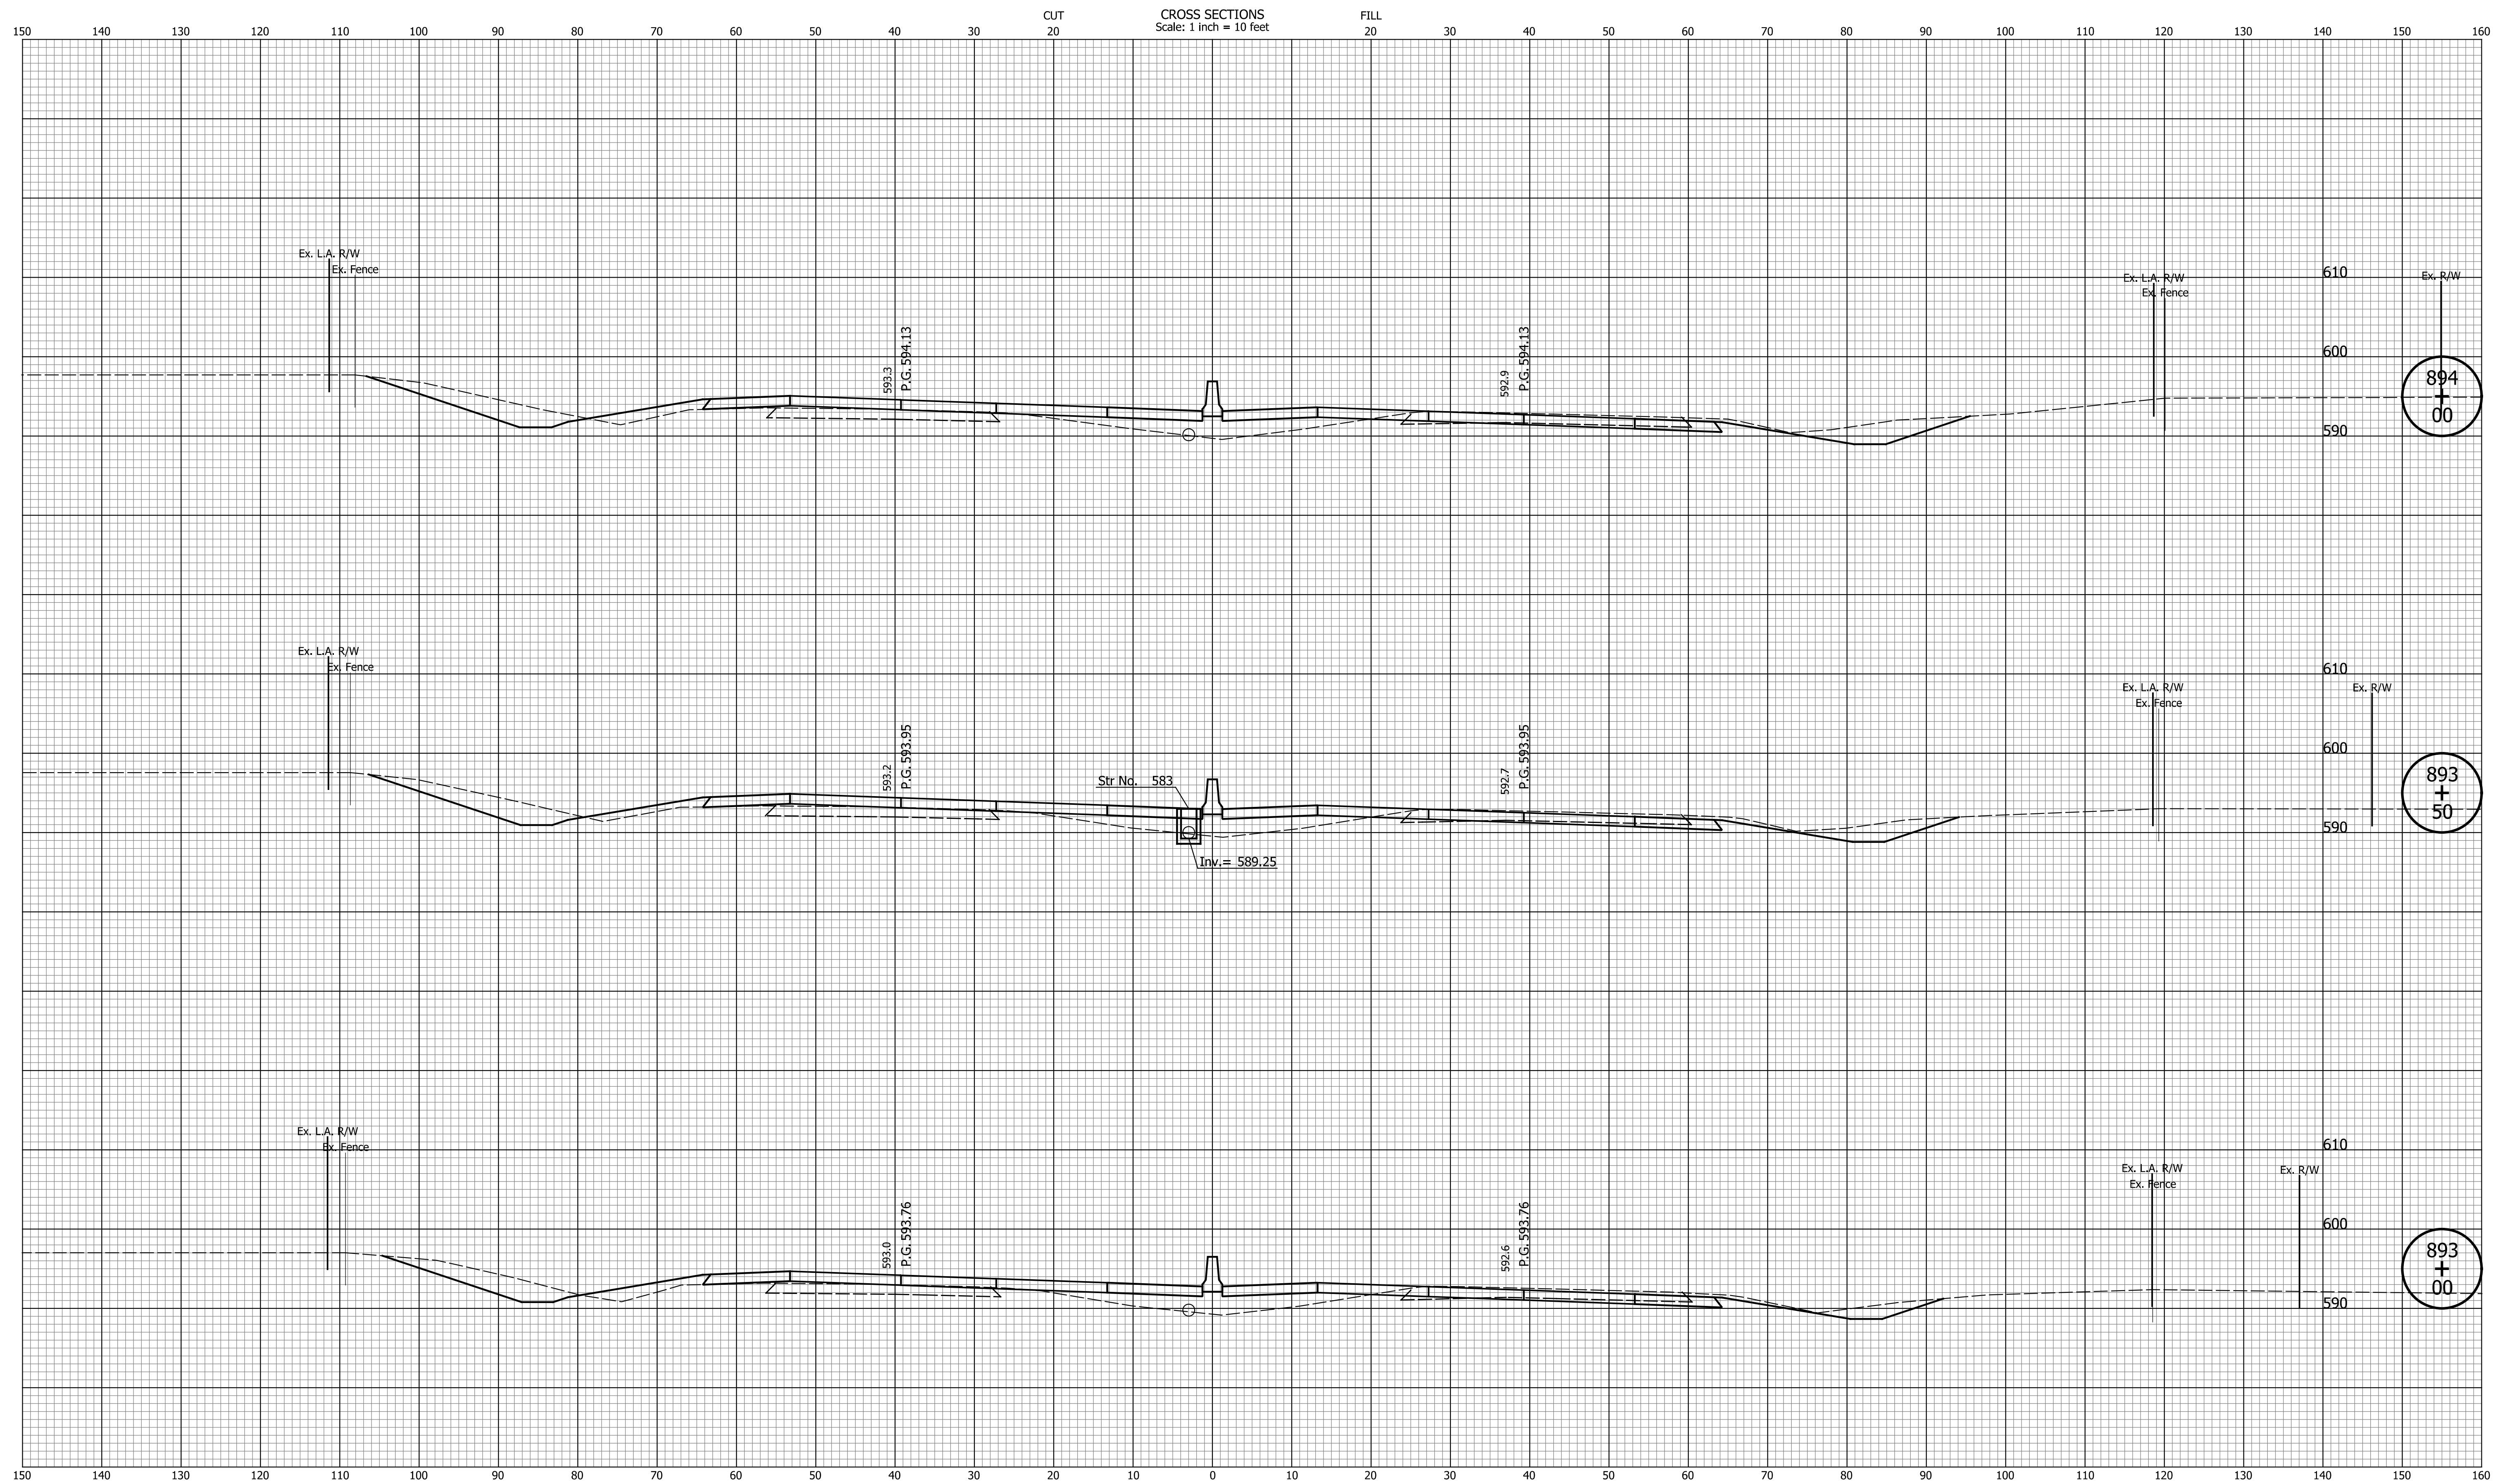


DATE	REVISION

RECOMMENDED FOR APPROVAL	DESIGN ENGINEER	MM/DD/20YY
DESIGNED: ZLM	DRAWN: BAD	DATE
CHECKED: CDH	CHECKED: PKW	

INDIANA
DEPARTMENT OF TRANSPORTATION

CROSS SECTIONS
LINE "PR-Q"

HORIZONTAL SCALE	BRIDGE FILE
1" = 10'	N/A
VERTICAL SCALE	DESIGNATION
1" = 10'	1700135
SURVEY BOOK	SHEETS
N/A	118 of 229
CONTRACT	PROJECT
R-41529	1700135

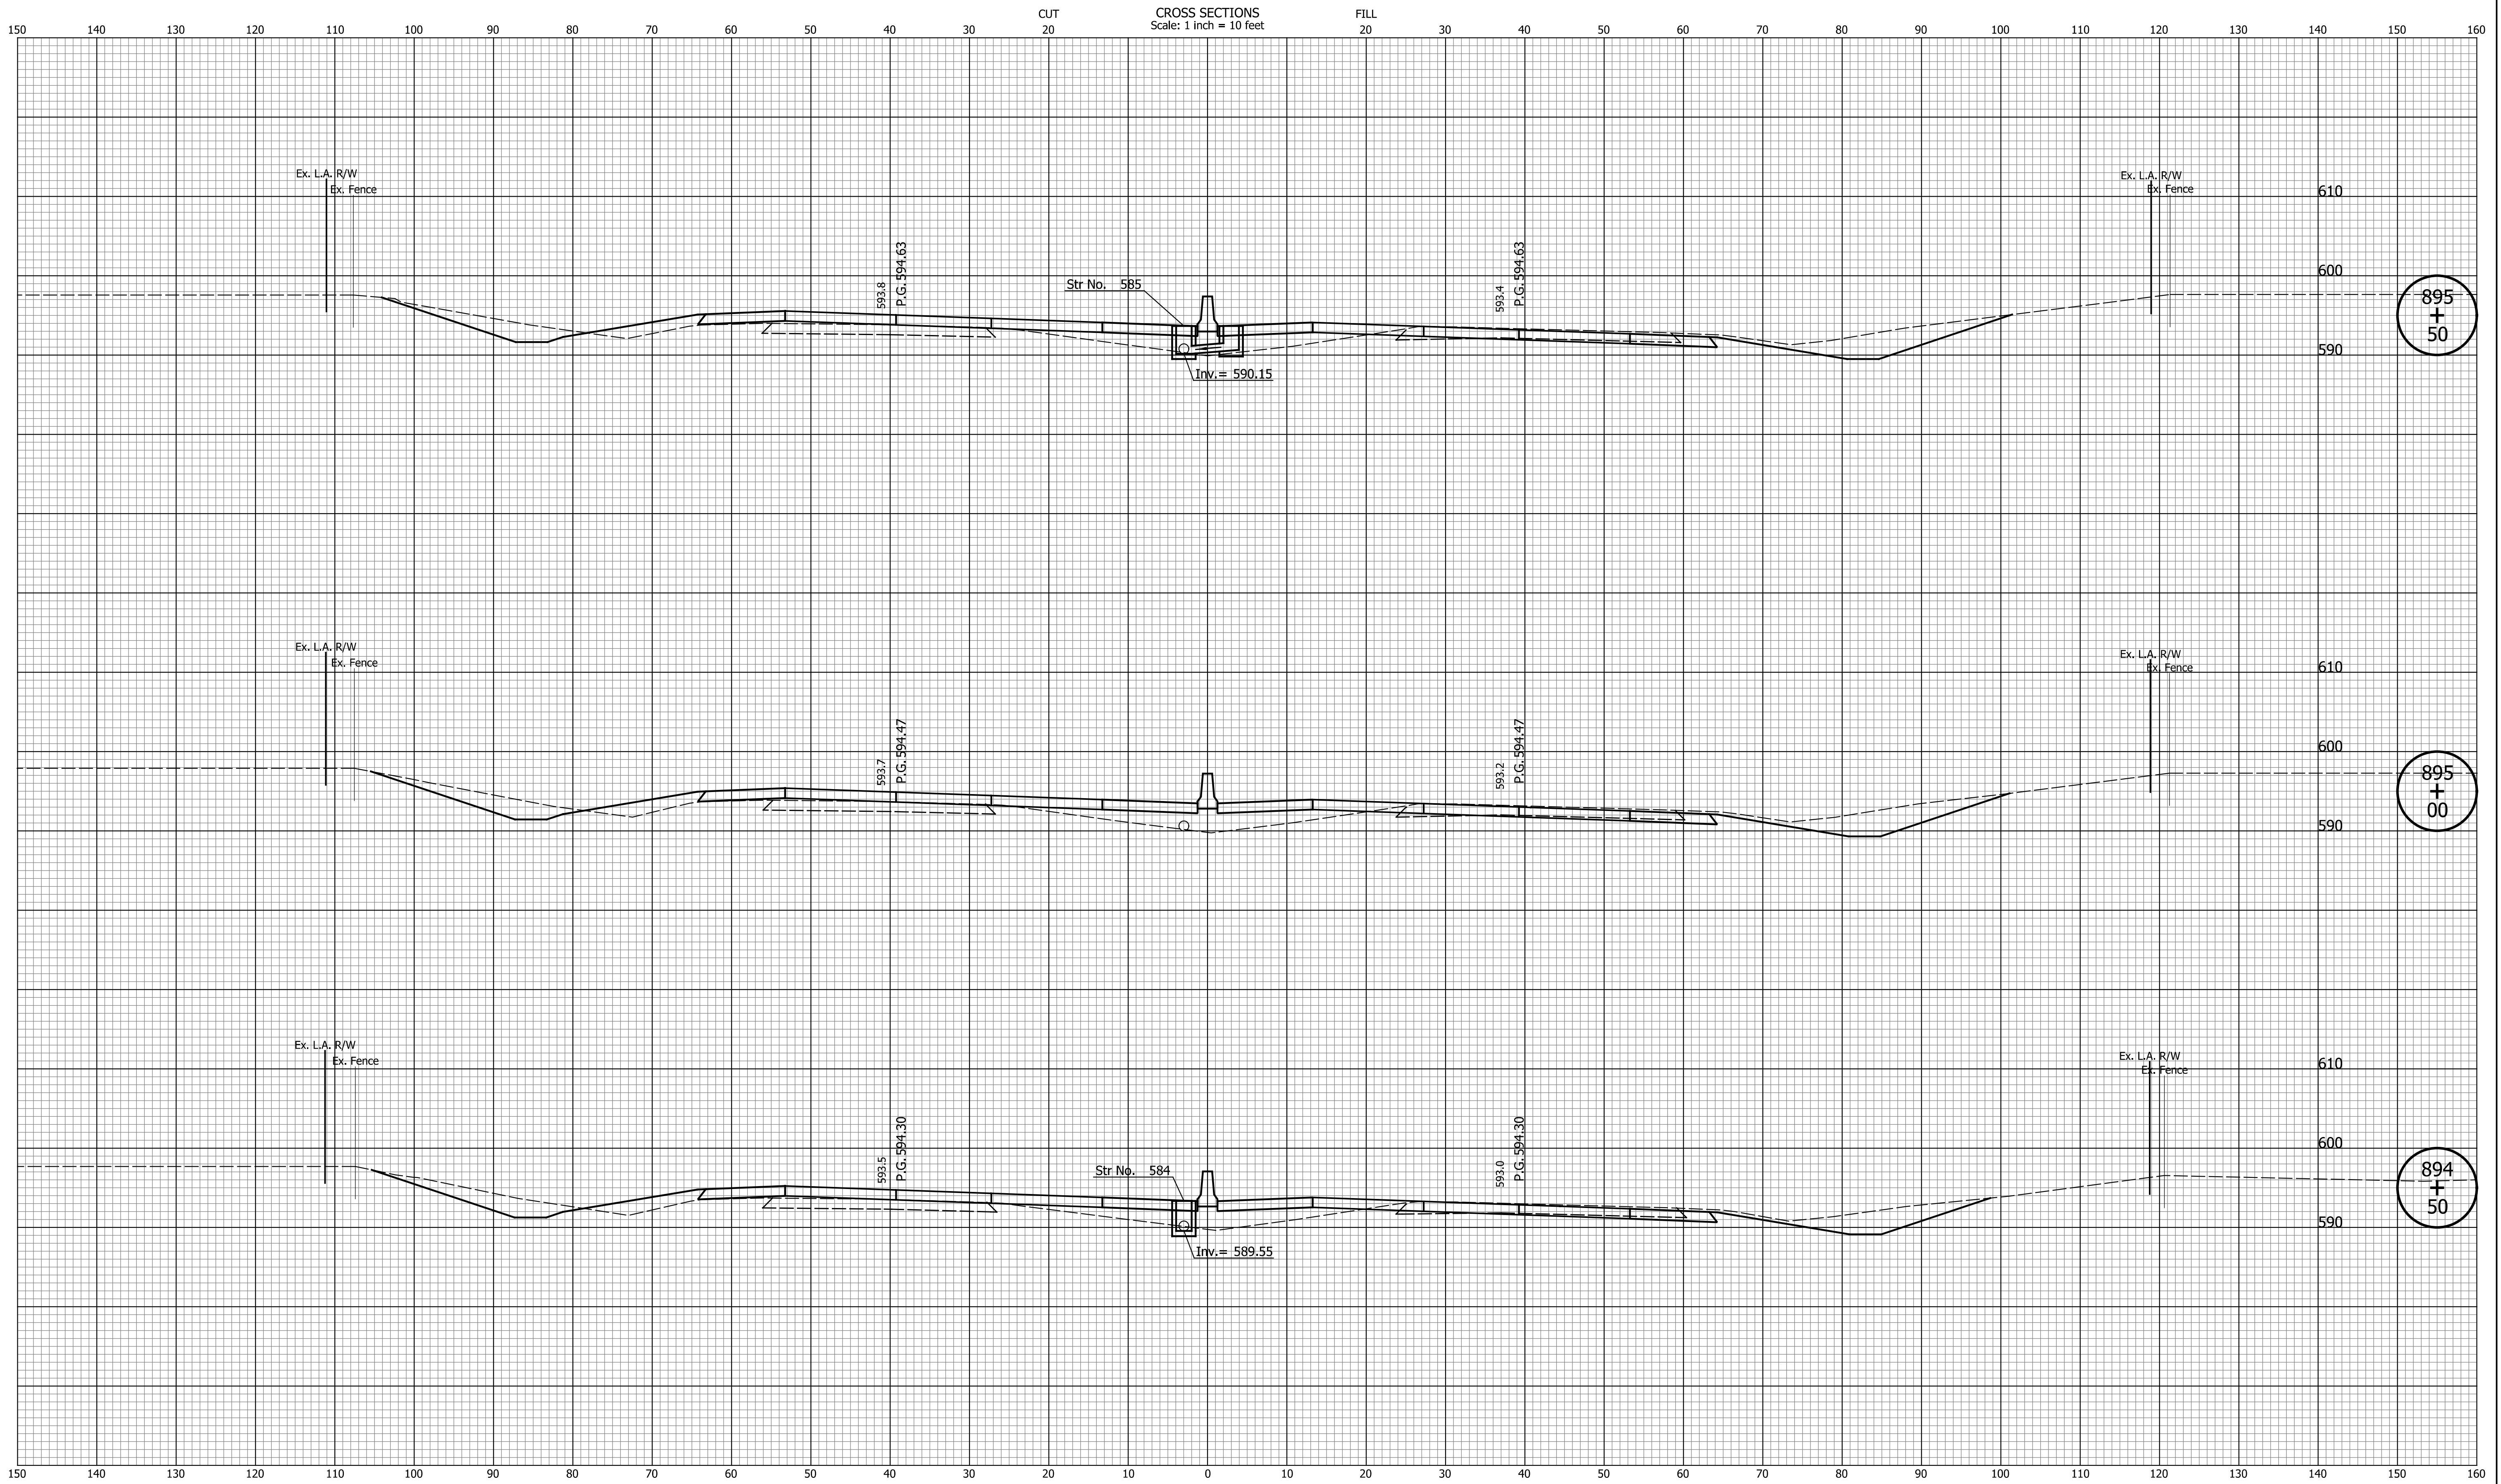

895
+
50

895
+
00

894
+
50

DATE	REVISION


RECOMMENDED FOR APPROVAL	DESIGN ENGINEER	MM/DD/20YY	DATE
DESIGNED: ZLM	DRAWN: BAD		
CHECKED: CDH	CHECKED: PKW		

INDIANA
DEPARTMENT OF TRANSPORTATION

CROSS SECTIONS
LINE "PR-Q"

HORIZONTAL SCALE	BRIDGE FILE
1" = 10'	N/A
VERTICAL SCALE	DESIGNATION
1" = 10'	1700135
SURVEY BOOK	SHEETS
N/A	119 of 229
CONTRACT	PROJECT
R-41529	1700135

CROSS SECTIONS
Scale: 1 inch = 10 feet

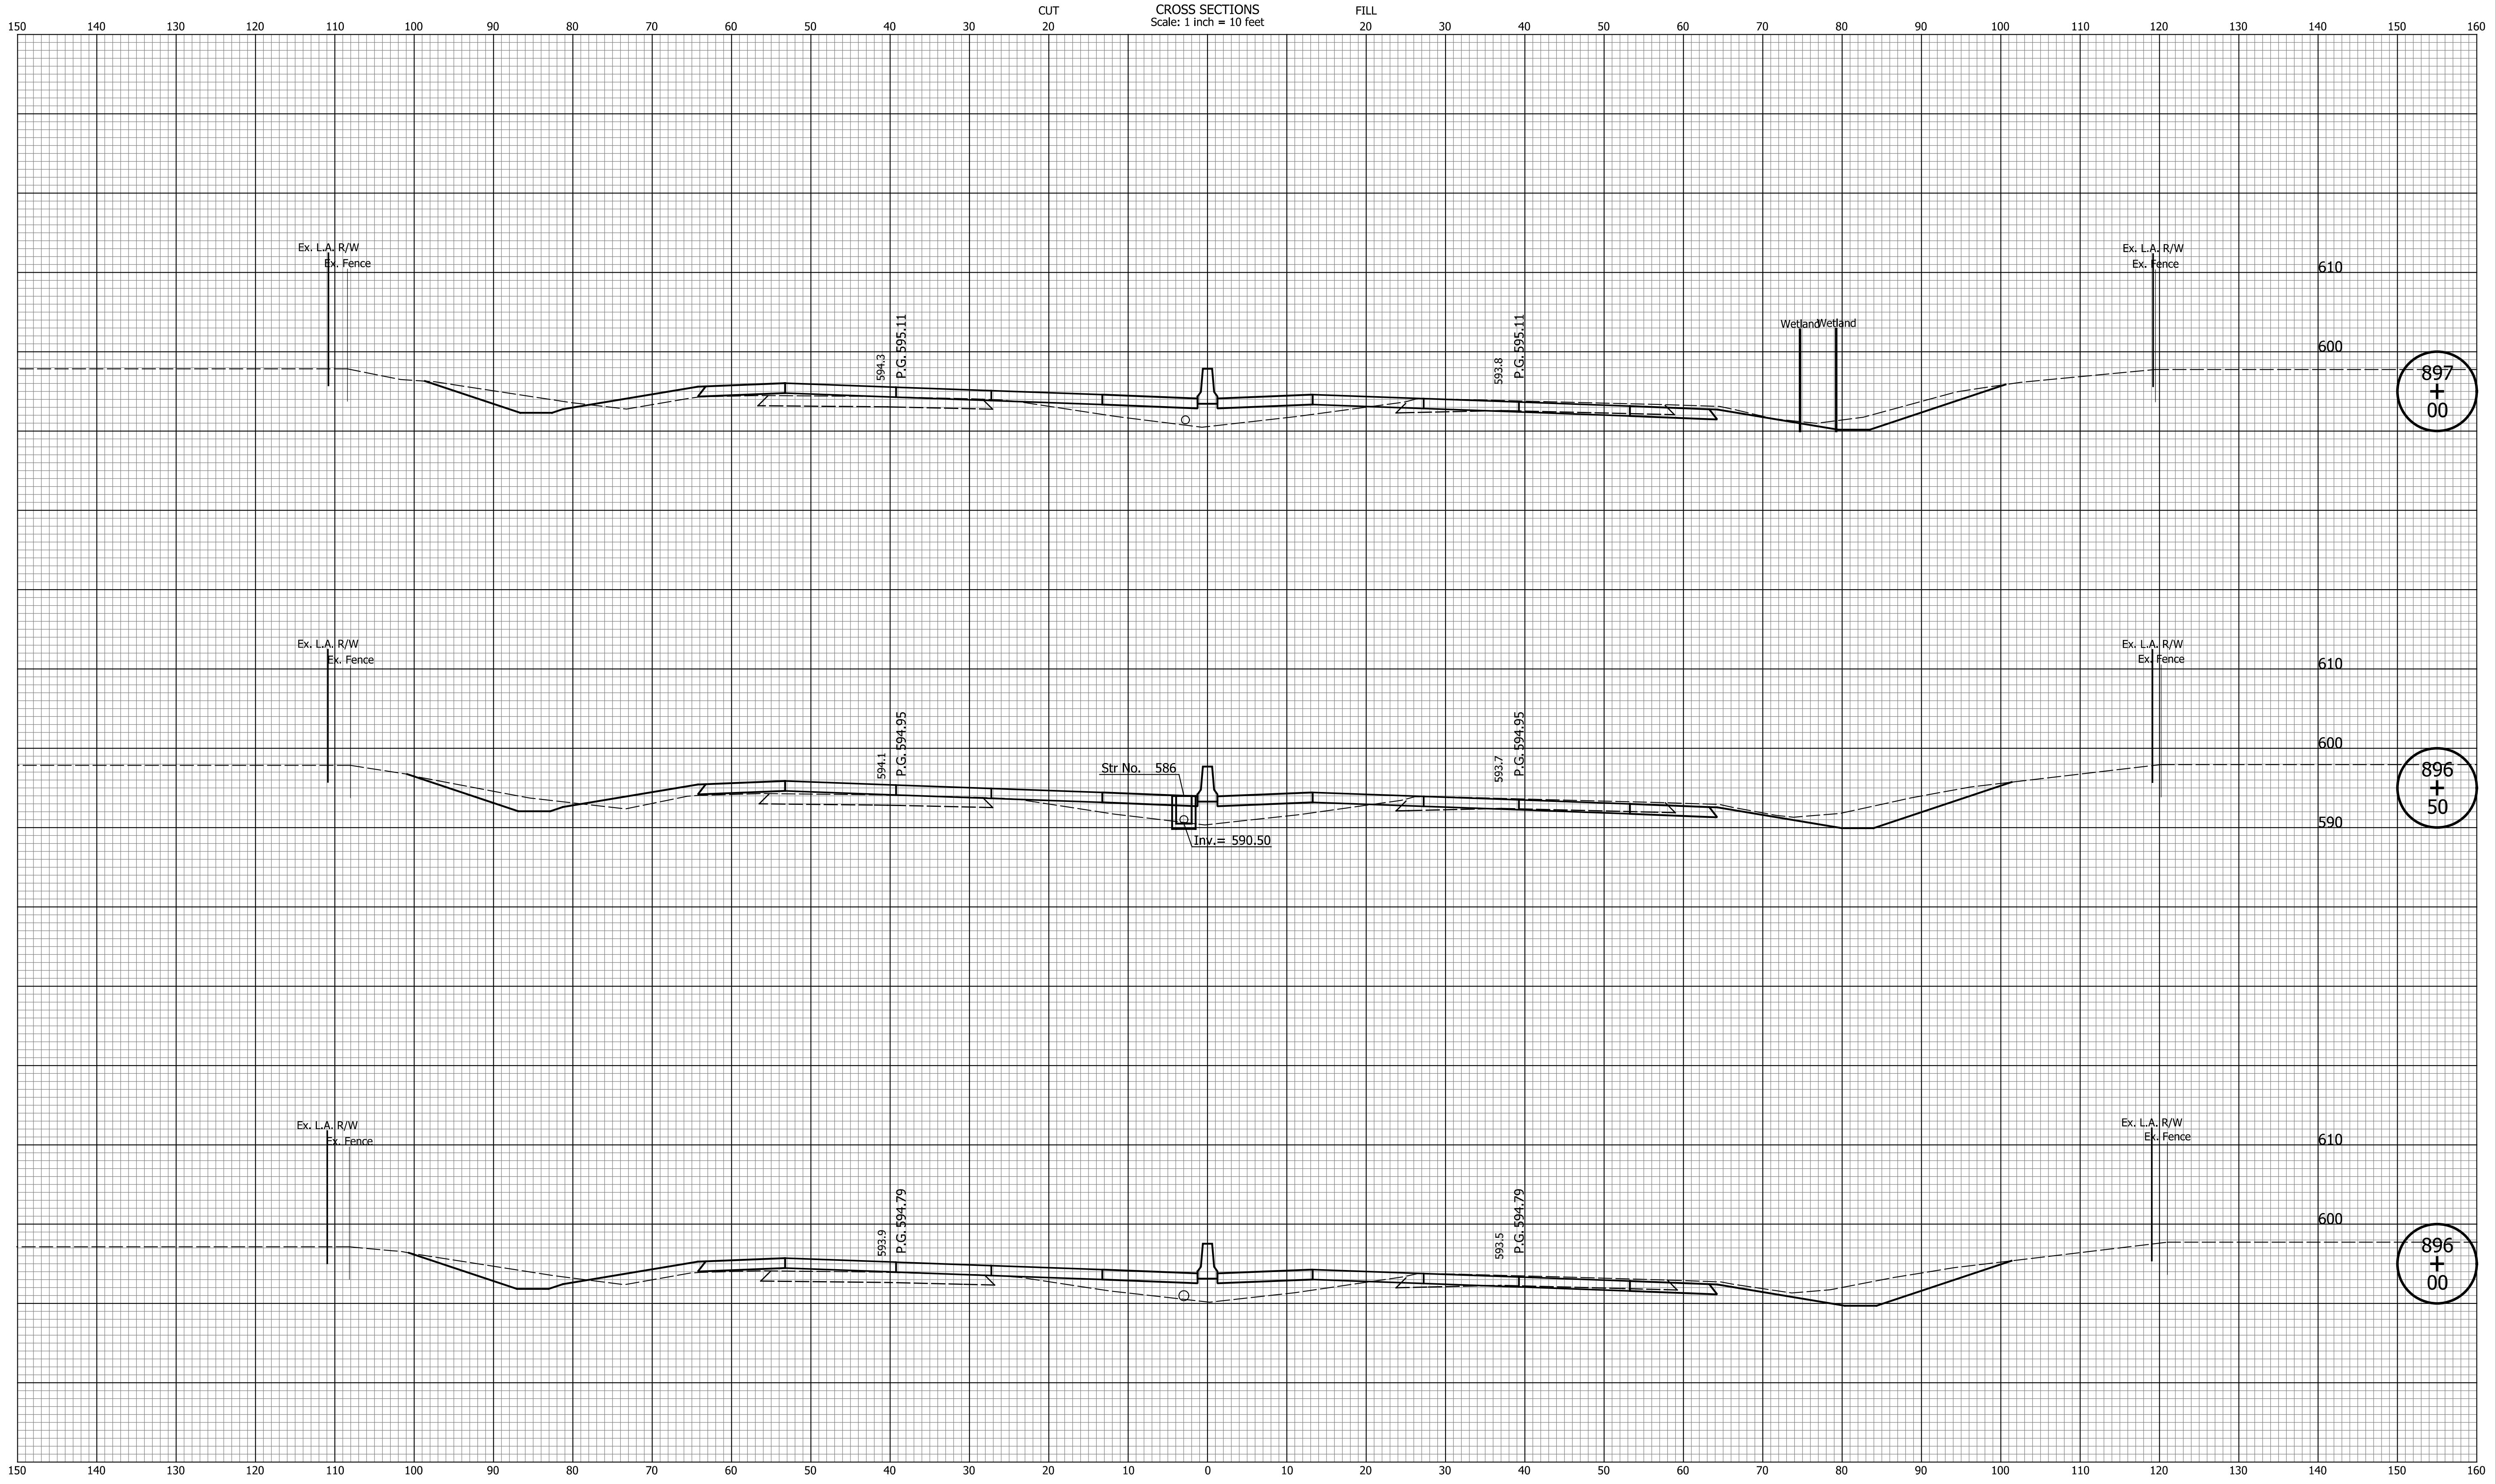

897
+
00

896
+
50

896
+
00

DATE	REVISION


RECOMMENDED FOR APPROVAL	DESIGN ENGINEER	MM/DD/20YY
DESIGNED: ZLM	DRAWN: BAD	
CHECKED: CDH	CHECKED: PKW	

INDIANA
DEPARTMENT OF TRANSPORTATION

CROSS SECTIONS
LINE "PR-Q"

HORIZONTAL SCALE	BRIDGE FILE
1" = 10'	N/A
VERTICAL SCALE	DESIGNATION
1" = 10'	1700135
SURVEY BOOK	SHEETS
N/A	120 of 229
CONTRACT	PROJECT
R-41529	1700135

Indiana State Dept. of Transportation
 mcoates 4/15/2022 3:36:37 PM P:\2019\00172\0 Drawings\201900172.0001.RD.CS.02.dgn

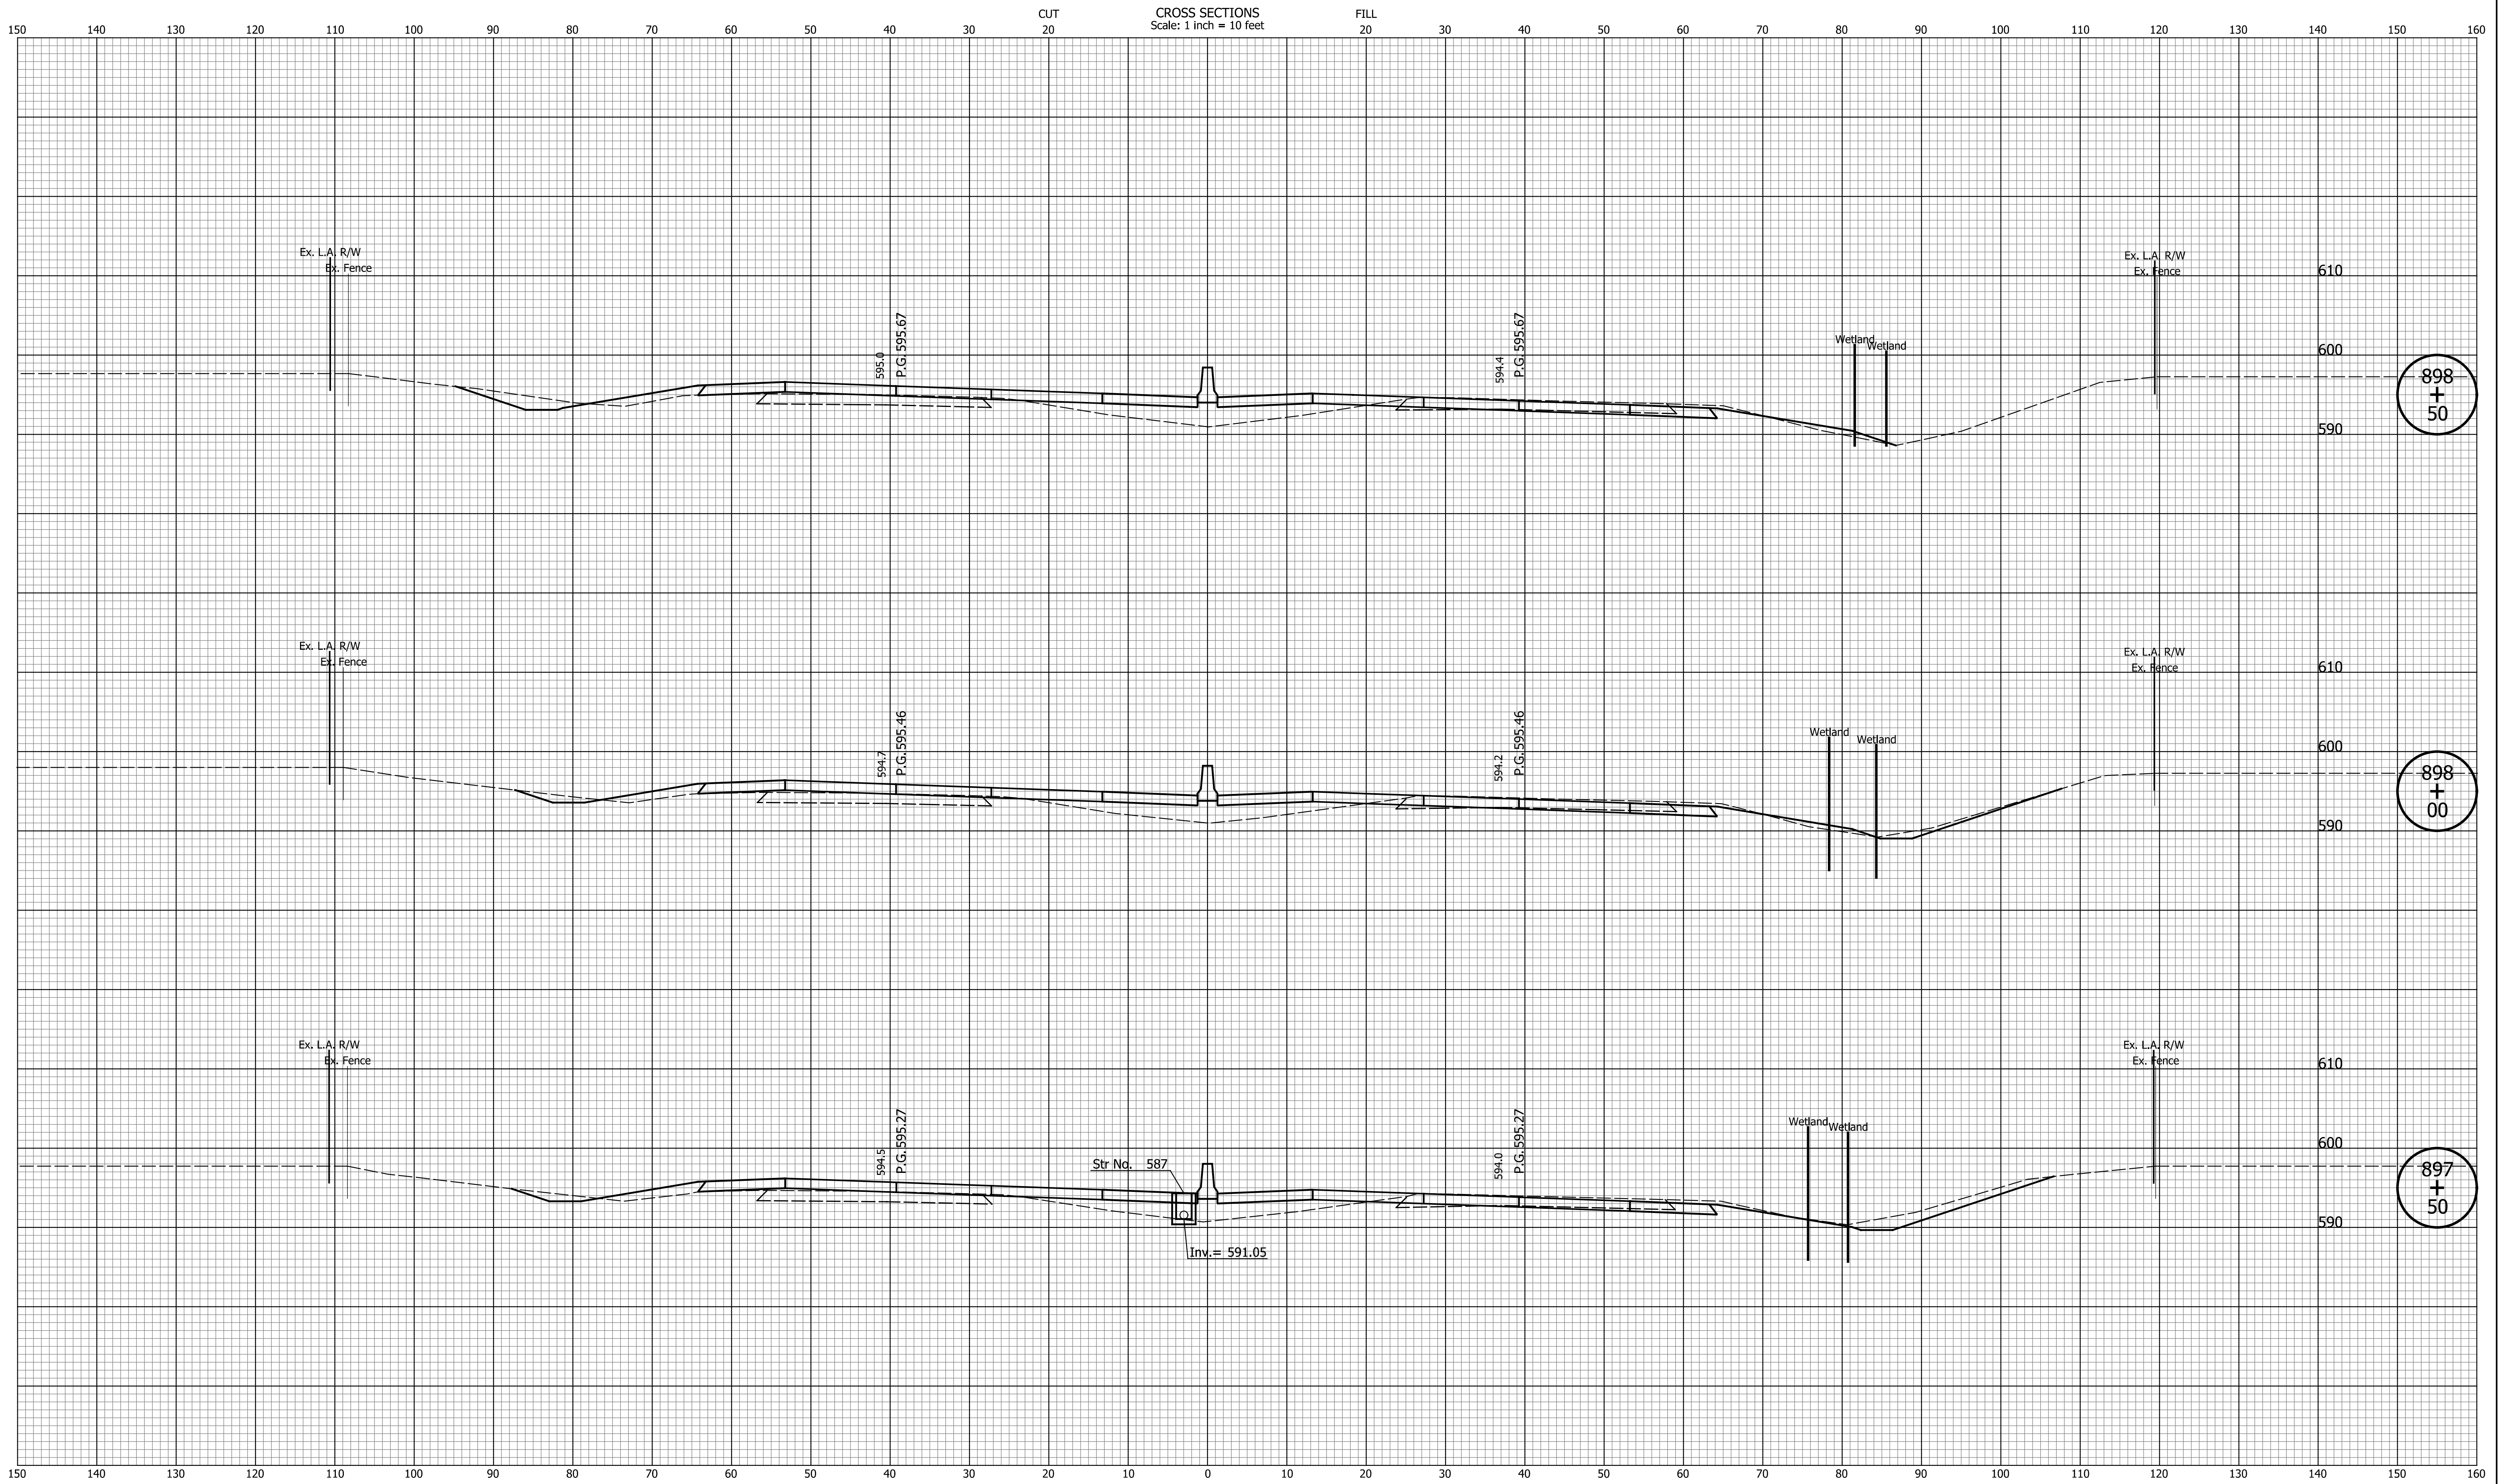

DATE	REVISION

--	--

RECOMMENDED FOR APPROVAL _____	DESIGN ENGINEER _____	MM/DD/20YY _____	DATE _____
DESIGNED: _____ ZLM _____	DRAWN: _____ BAD _____		
CHECKED: _____ CDH _____	CHECKED: _____ PKW _____		

**INDIANA
DEPARTMENT OF TRANSPORTATION**

**CROSS SECTIONS
LINE "PR-Q"**

HORIZONTAL SCALE 1" = 10'	BRIDGE FILE N/A
VERTICAL SCALE 1" = 10'	DESIGNATION 1700135
SURVEY BOOK N/A	SHEETS 121 of 229
CONTRACT R-41529	PROJECT 1700135

Indiana State