


R-41529 - PART 15 OF 15

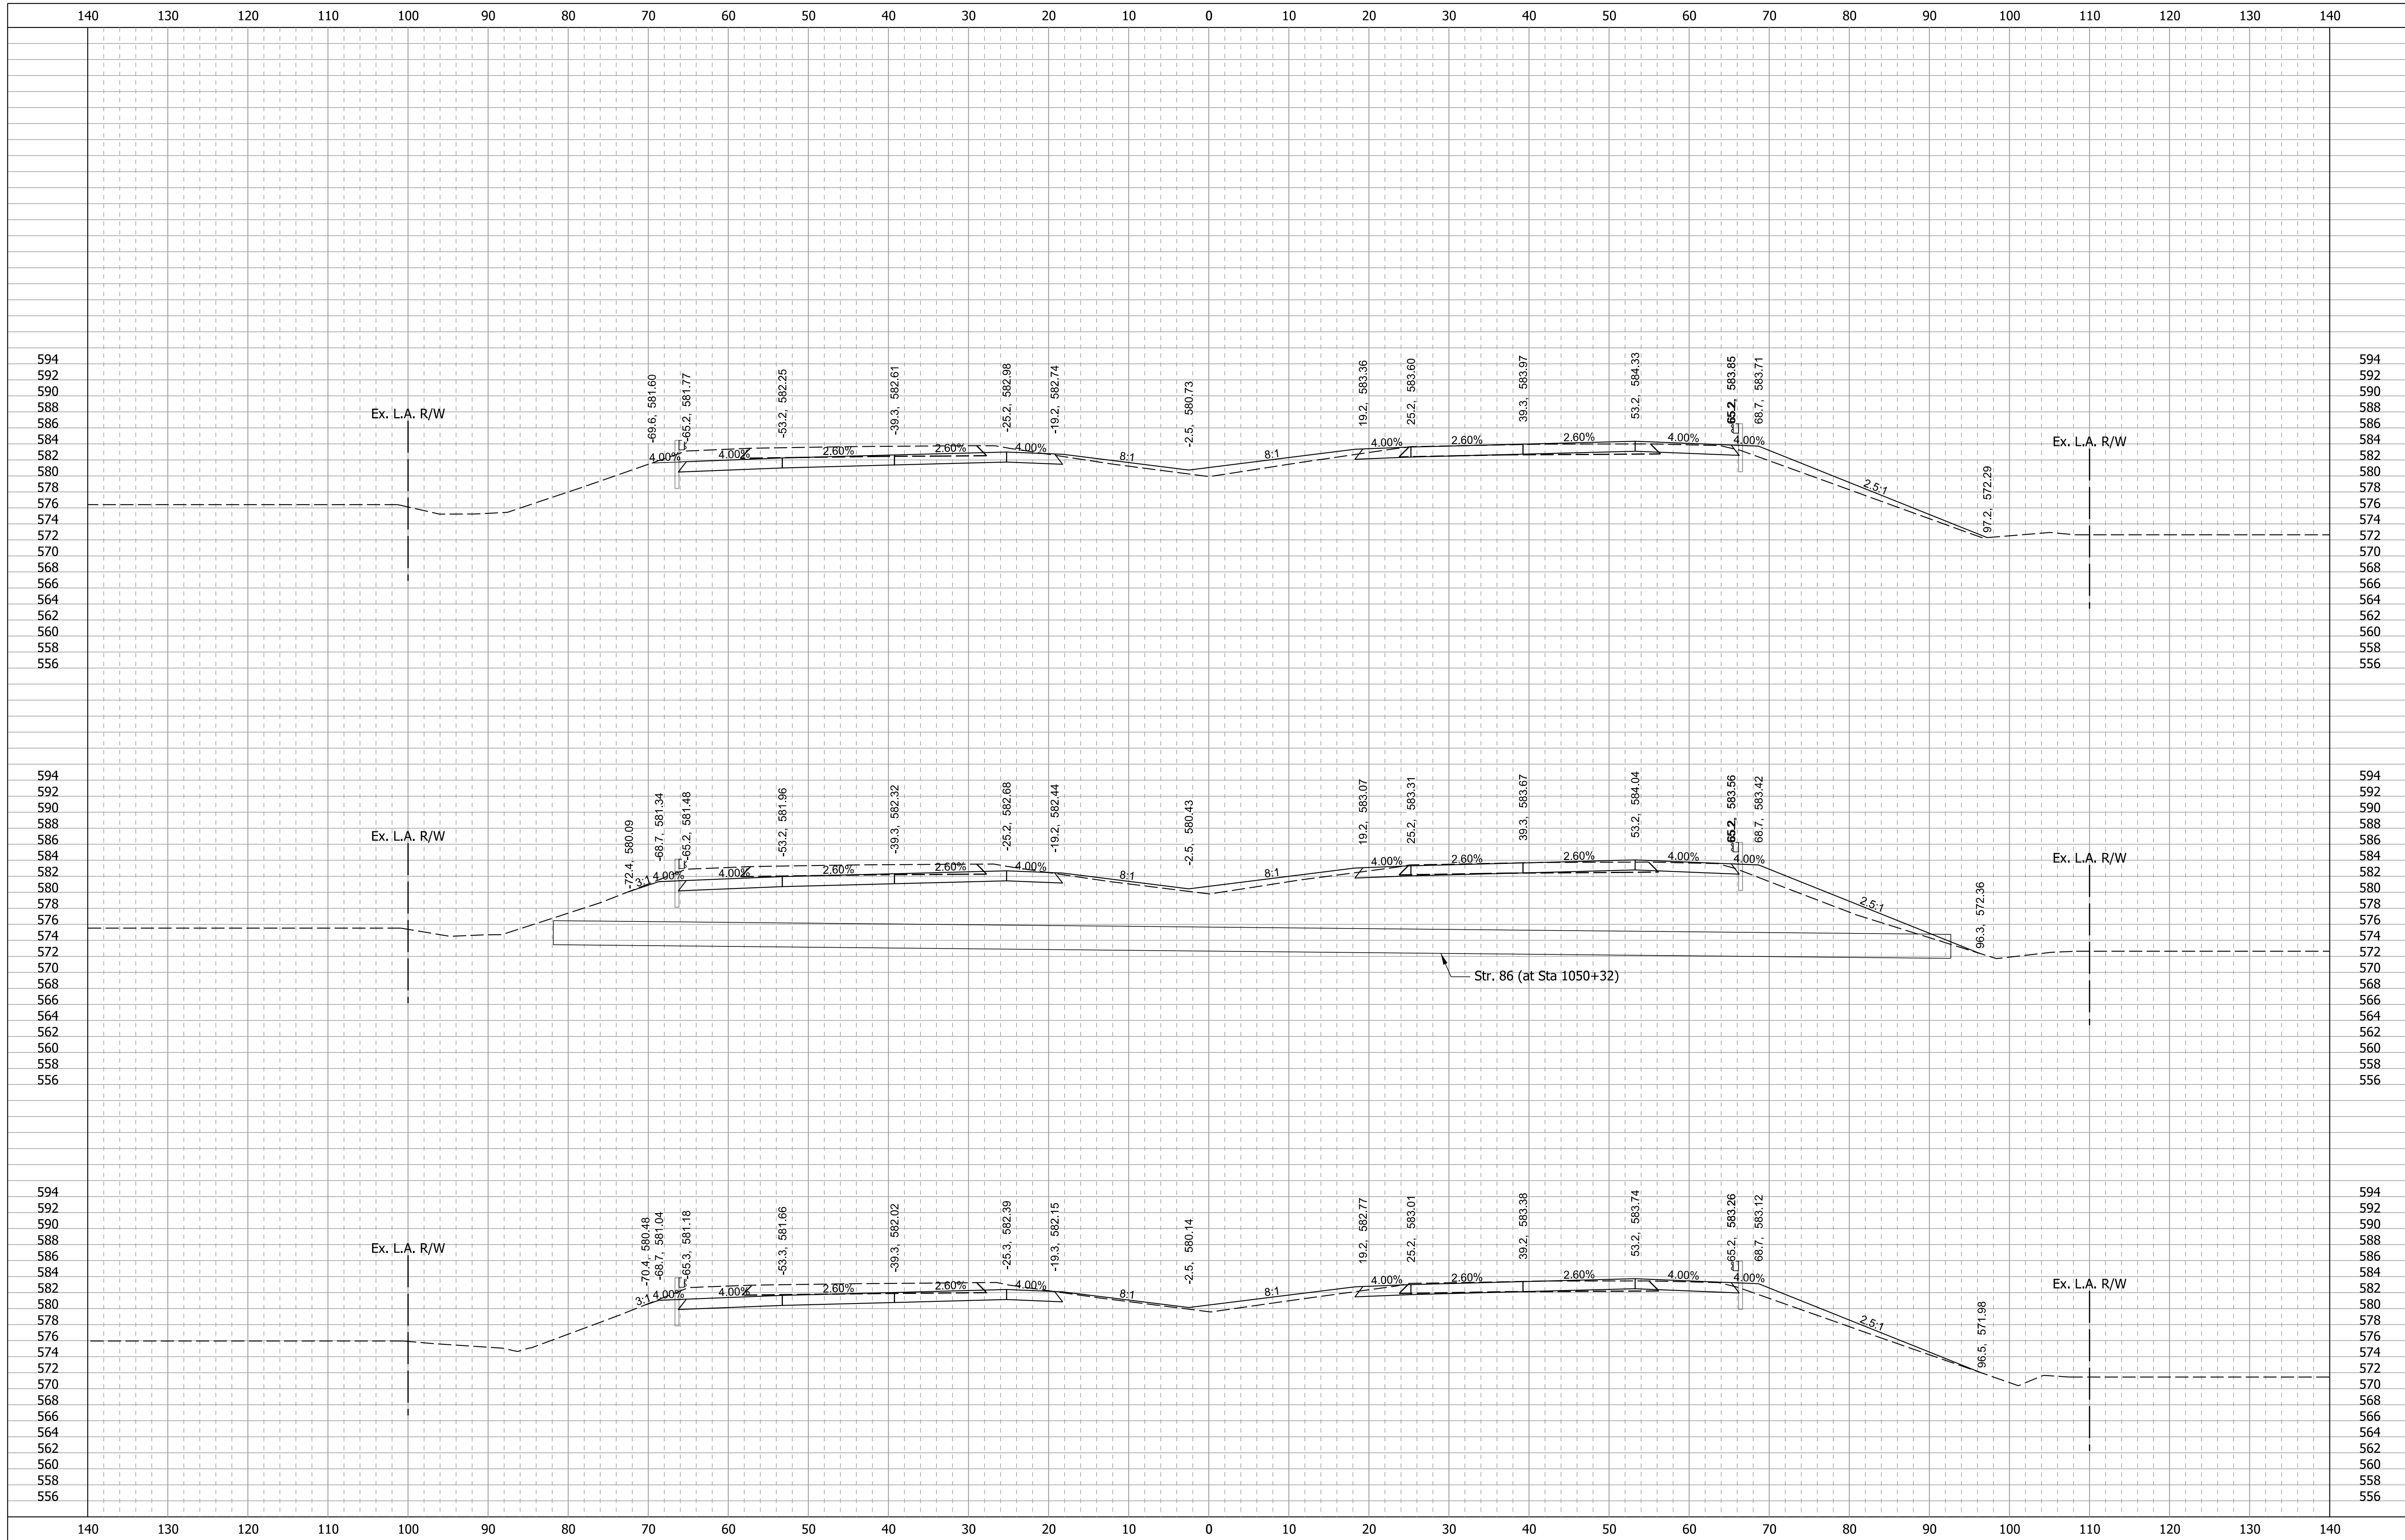


1051+00.00

1050+50.00

1050+00.00


END SEGMENT 2
BEGIN SEGMENT 3
STA. 1050+00.00 "Q"

<p>RECOMMENDED FOR APPROVAL _____</p> <p>DESIGNED: SMS DRAWN: BDM</p> <p>CHECKED: MJV CHECKED: SMS</p>	<p>DESIGN ENGINEER _____</p> <p>DATE _____</p>	<p>INDIANA DEPARTMENT OF TRANSPORTATION</p> <p>CROSS SECTIONS I-65 - LINE "Q"</p>	<p>SCALE 1" = 10'-0"</p> <p>SURVEY BOOK</p> <p>CONTRACT R-41529</p>	<p>BRIDGE FILE</p> <p>DESIGNATION 1700135</p> <p>SHEETS 1 of 52</p> <p>PROJECT 1700135</p>
--	--	---	---	--

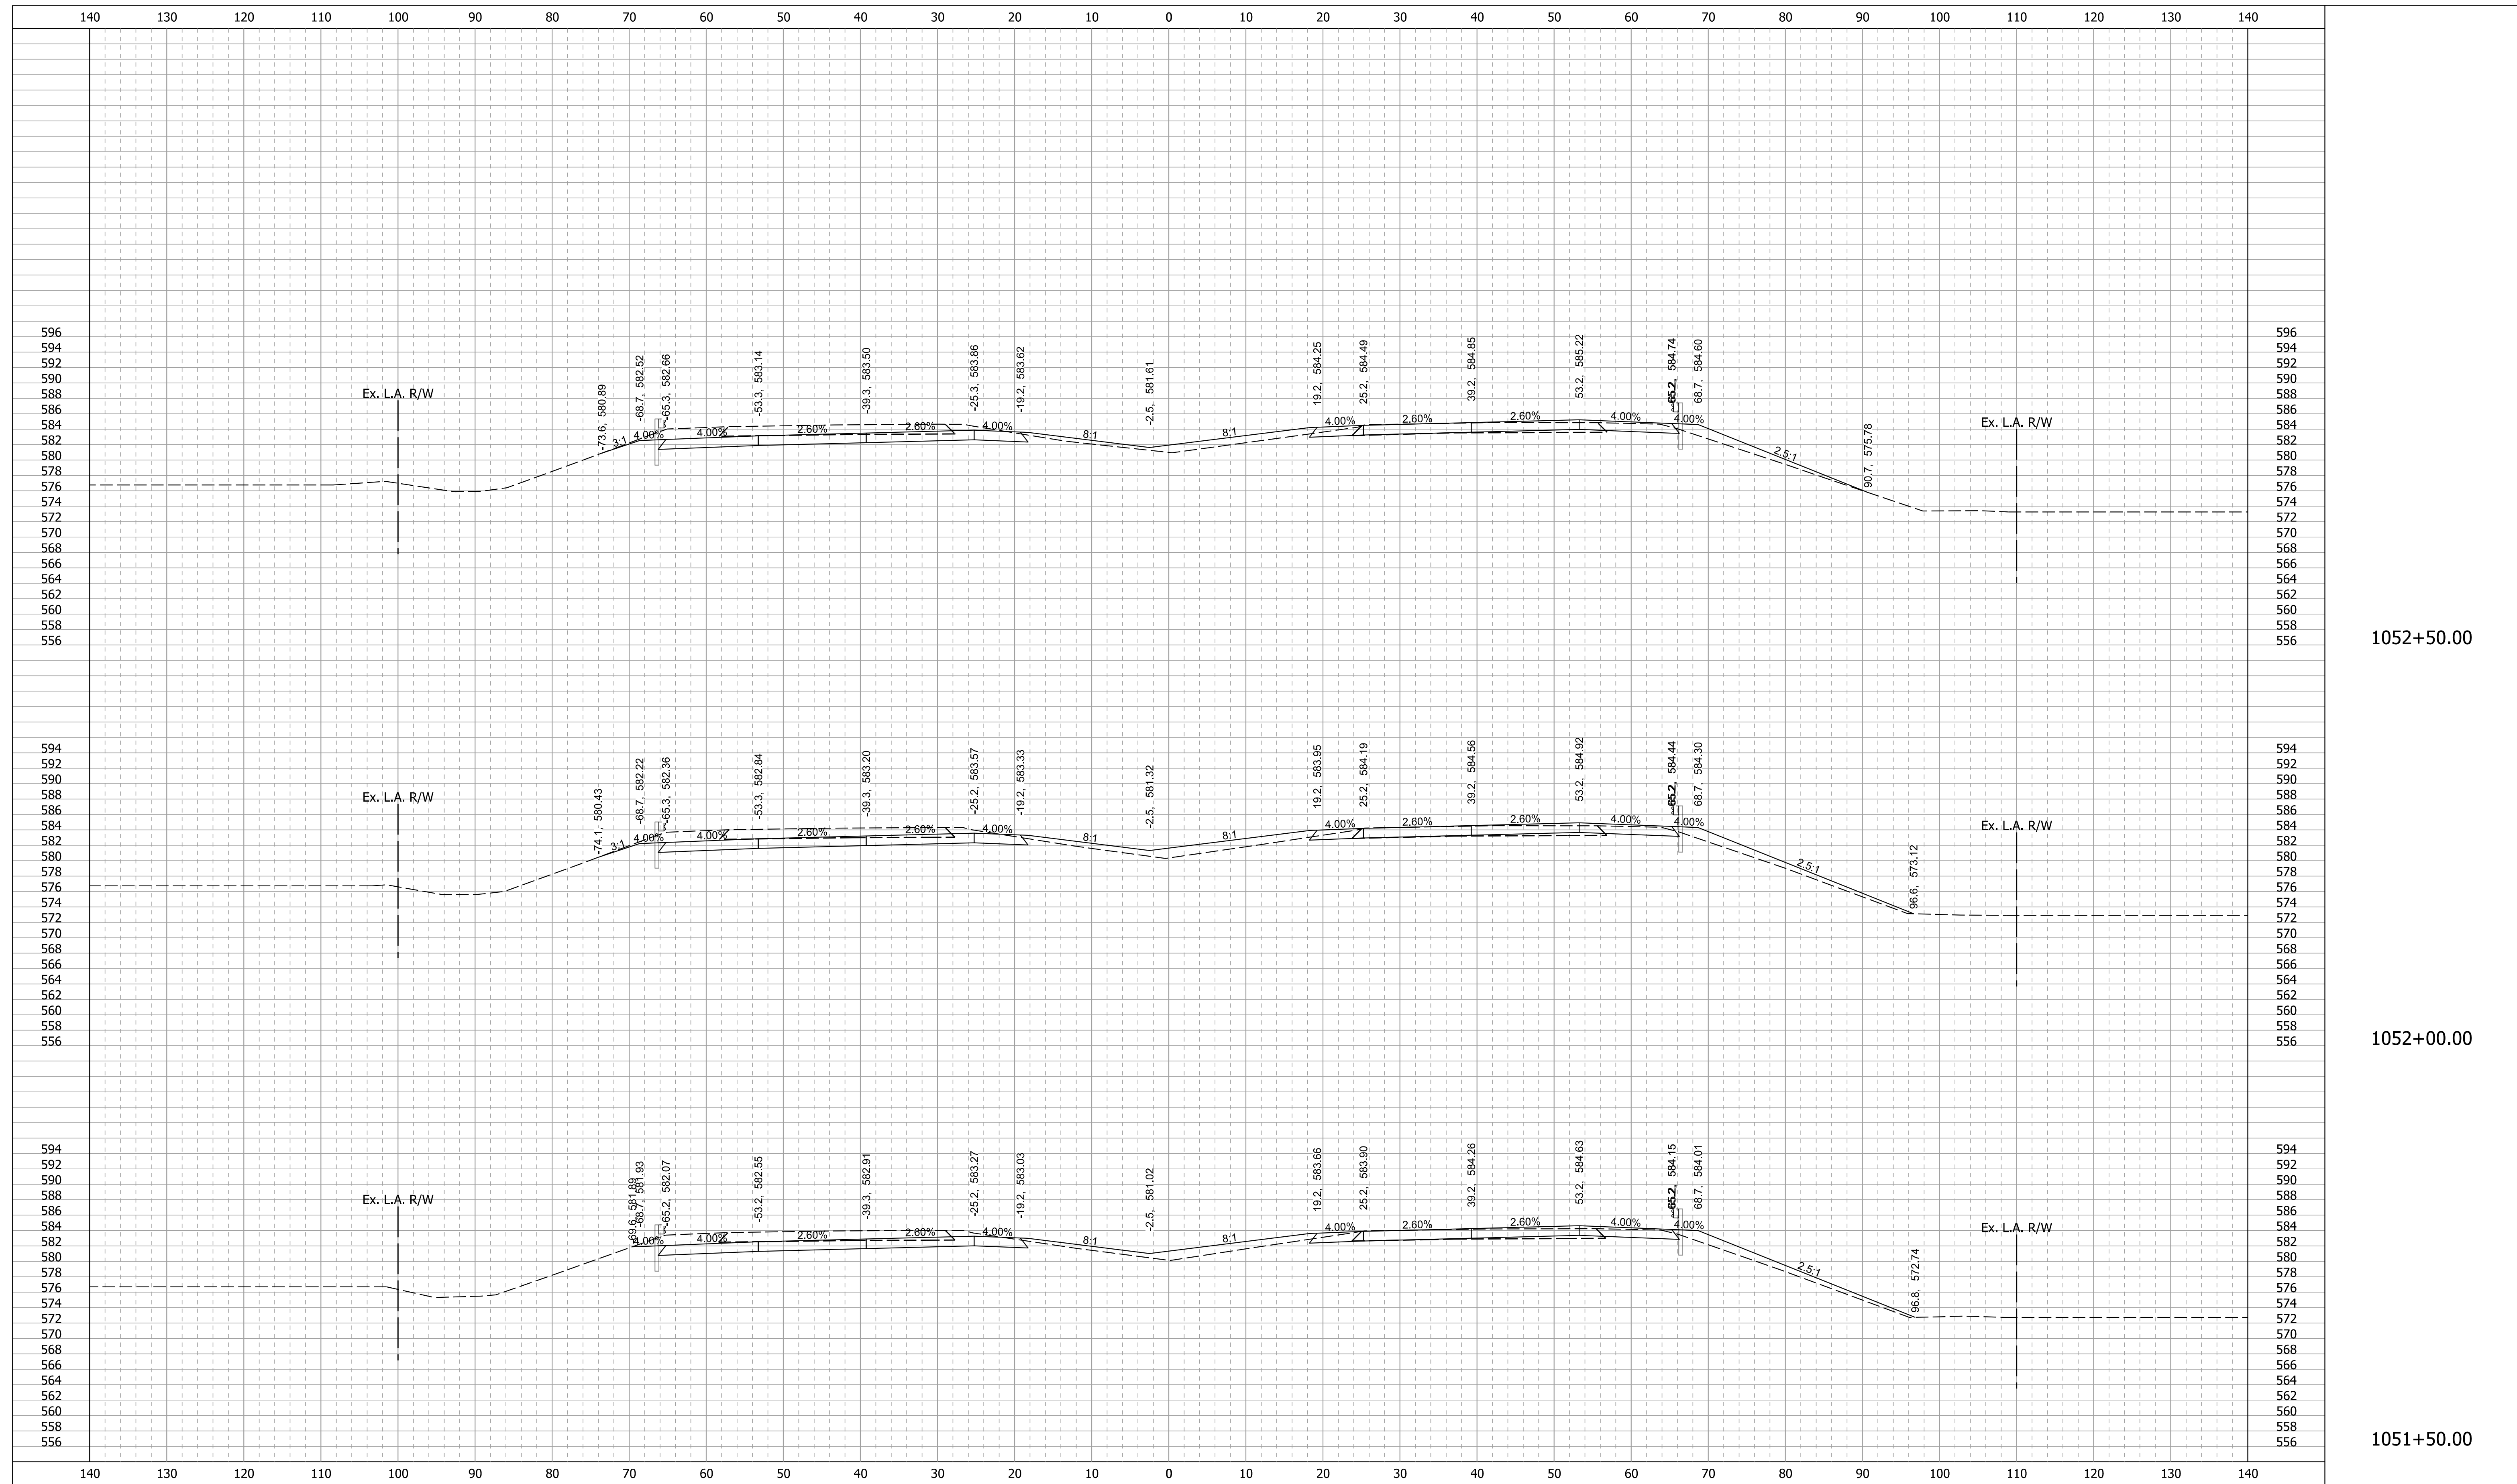

11/29/2021

RECOMMENDED FOR APPROVAL		DESIGN ENGINEER		DATE	INDIANA DEPARTMENT OF TRANSPORTATION		SCALE	BRIDGE FILE
							1" = 10'-0"	
DESIGNED: SMS		DRAWN: BDM			CROSS SECTIONS I-65 - LINE "Q"		SURVEY BOOK	SHEETS
CHECKED: MJV		CHECKED: SMS						2 of 52
							CONTRACT	PROJECT
					R-41529	1700135		

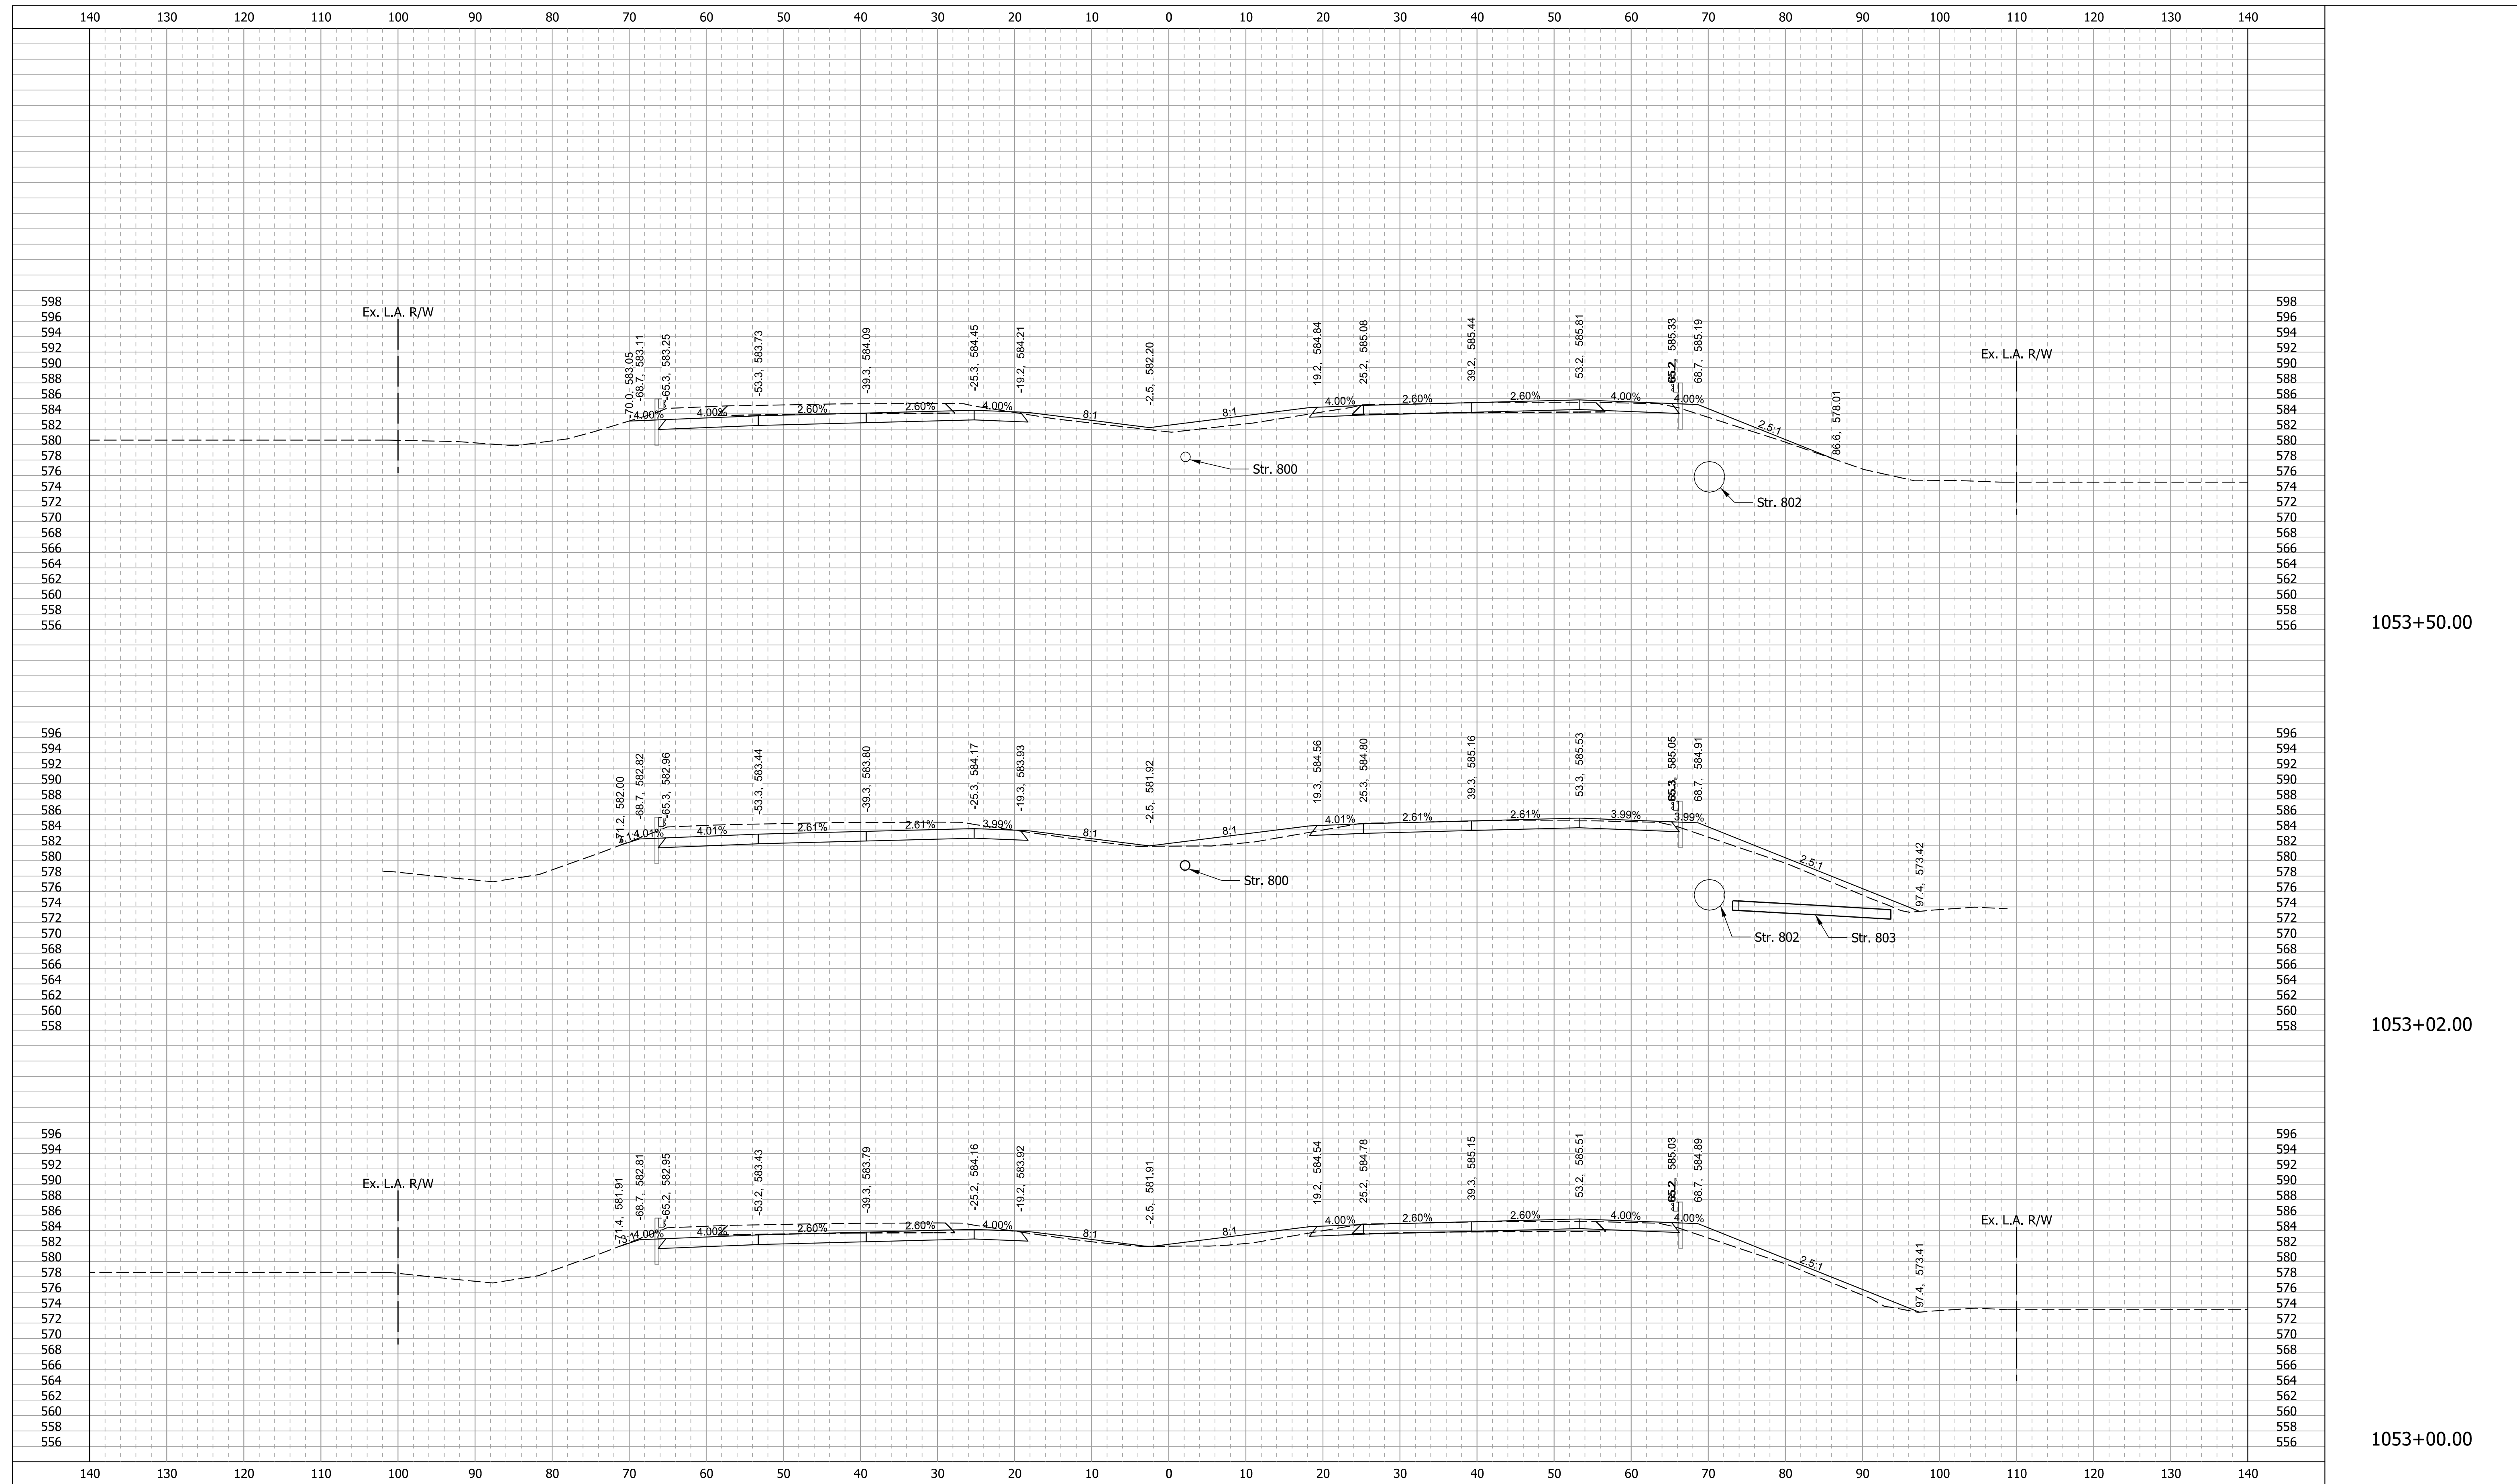


11/29/2021

RECOMMENDED FOR APPROVAL	DESIGN ENGINEER	DATE
DESIGNED: SMS	DRAWN: BDM	
CHECKED: MJV	CHECKED: SMS	


INDIANA DEPARTMENT OF TRANSPORTATION

**CROSS SECTIONS
I-65 - LINE "Q"**

SCALE 1" = 10'-0"	BRIDGE FILE
SURVEY BOOK	DESIGNATION 1700135
CONTRACT R-41529	SHEETS 3 of 52
	PROJECT 1700135

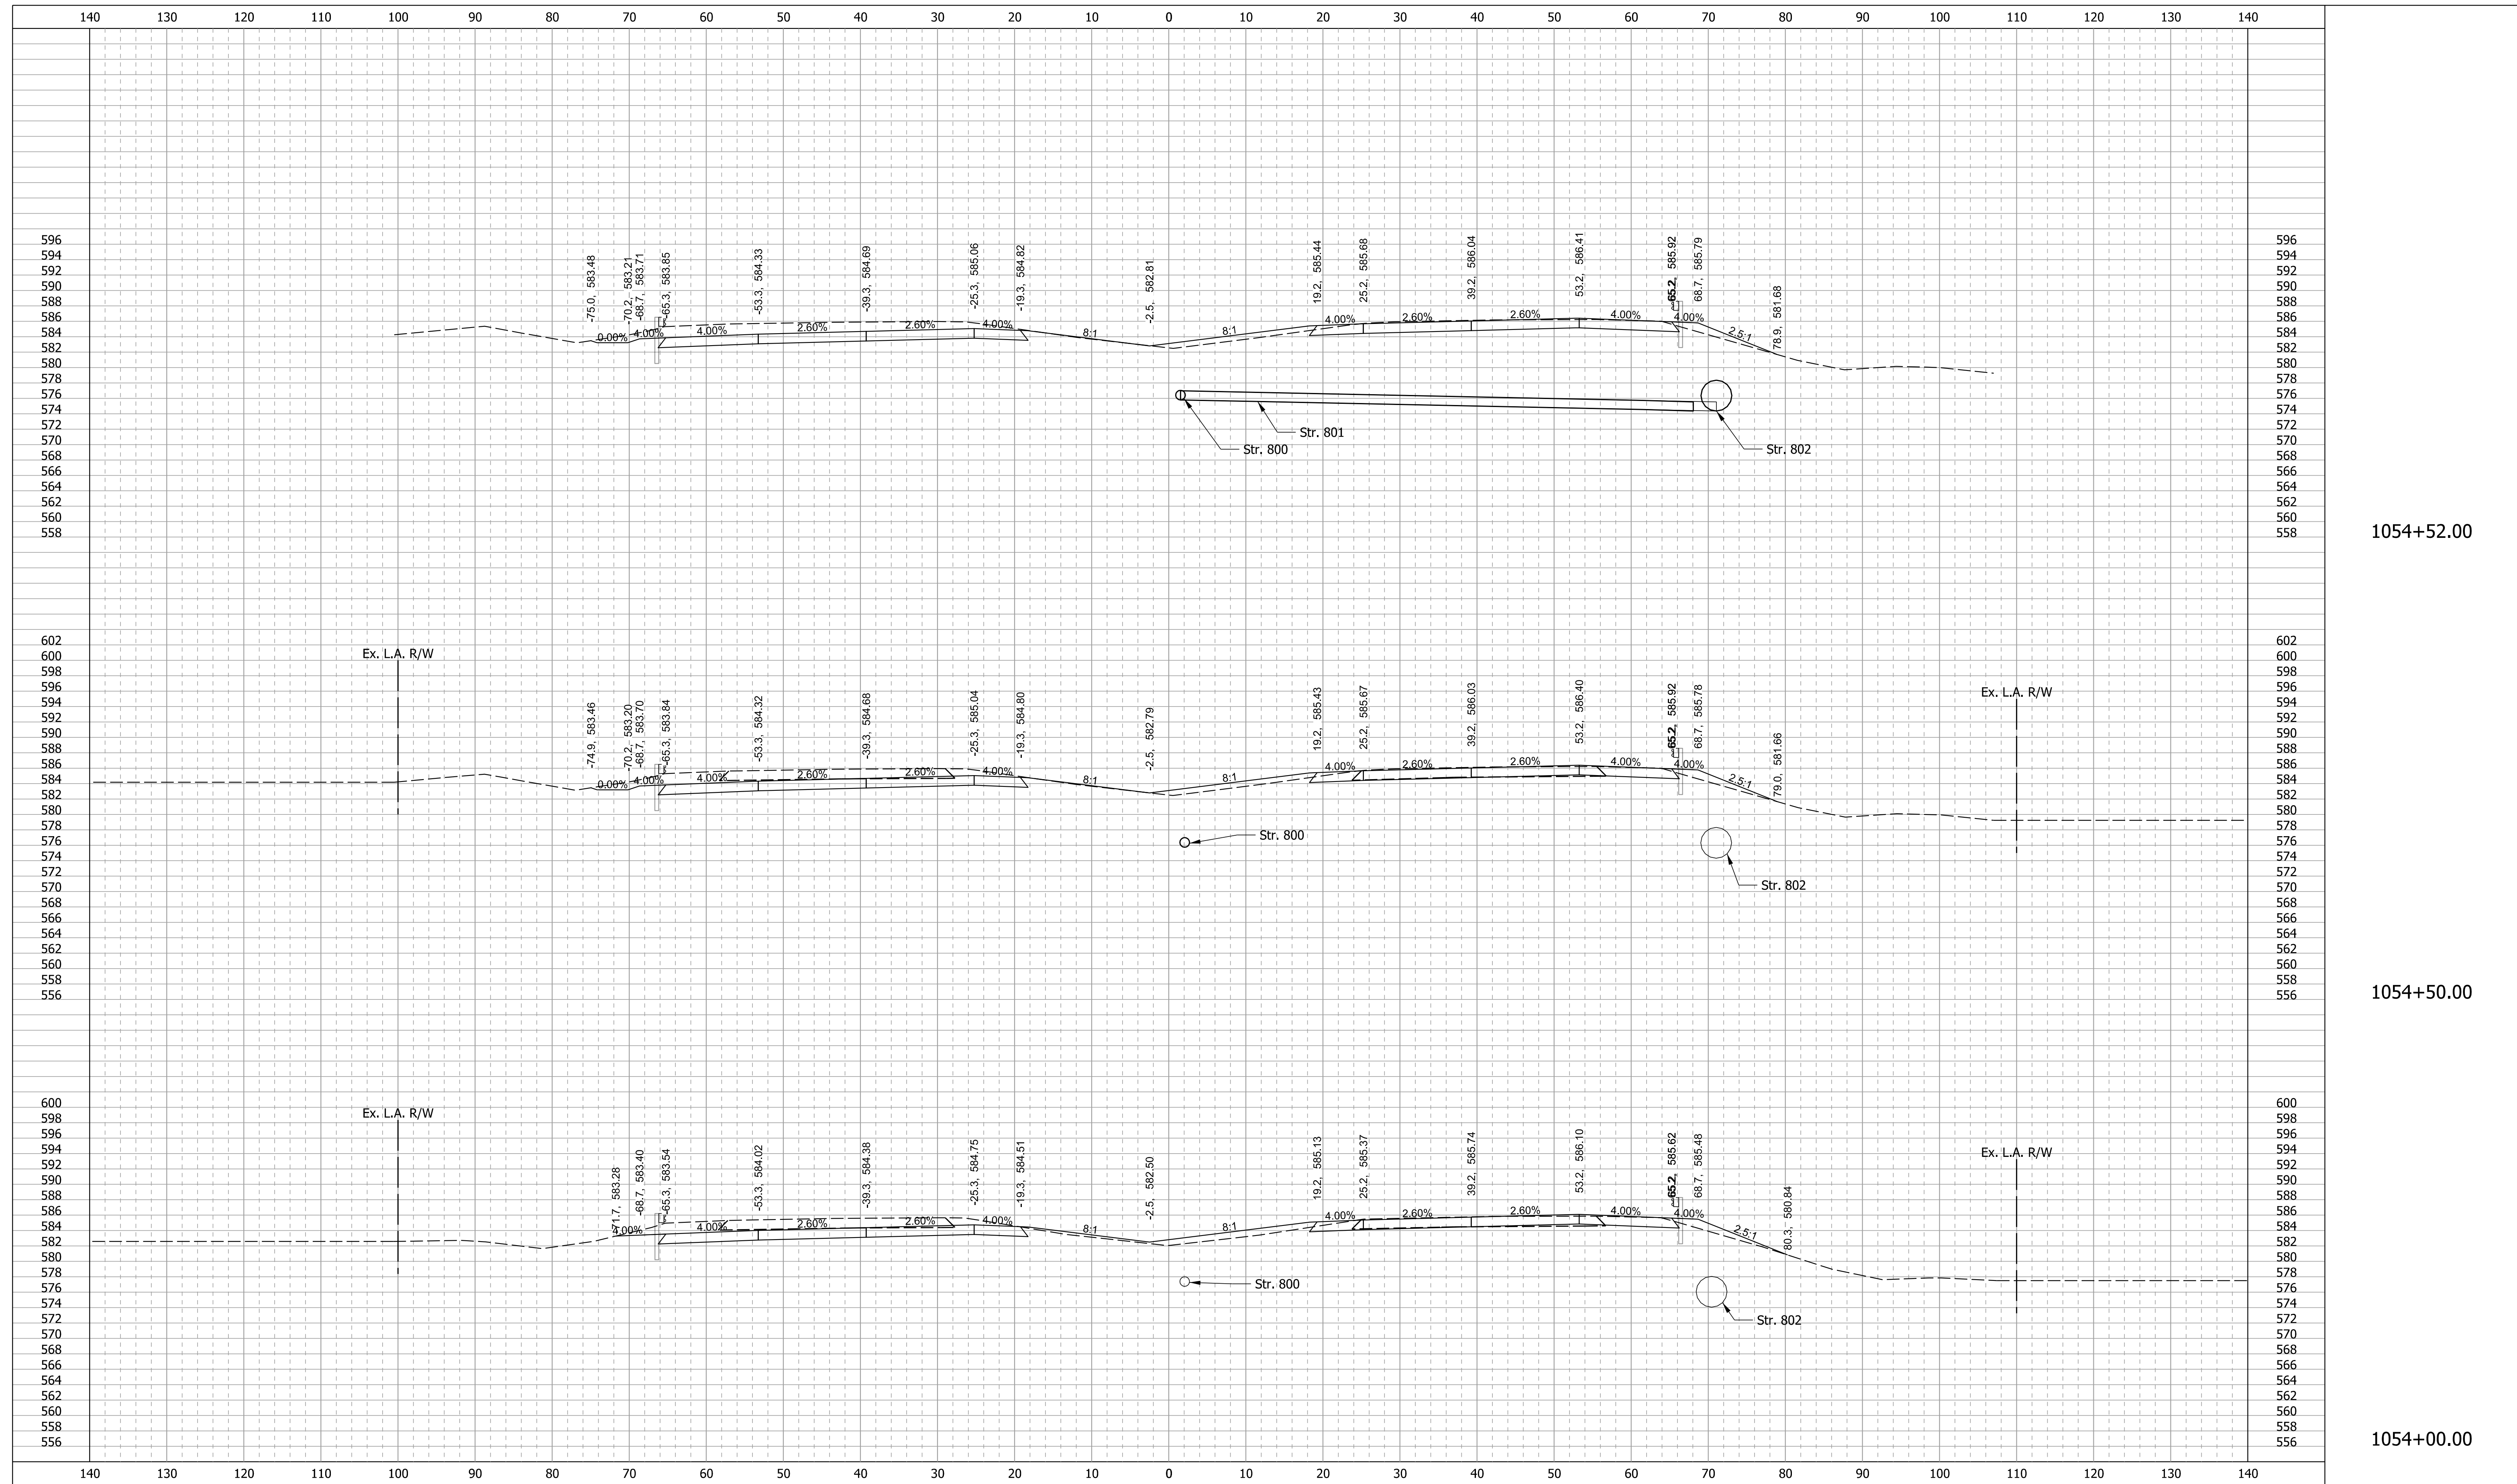

RECOMMENDED FOR APPROVAL _____ DESIGN ENGINEER _____ DATE _____ DESIGNED: SMS CHECKED: MJV	DRAWN: BDM CHECKED: SMS	INDIANA DEPARTMENT OF TRANSPORTATION		SCALE 1" = 10'-0"	BRIDGE FILE
		CROSS SECTIONS I-65 - LINE "Q"		SURVEY BOOK	SHEETS 4 of 52
				CONTRACT R-41529	PROJECT 1700135

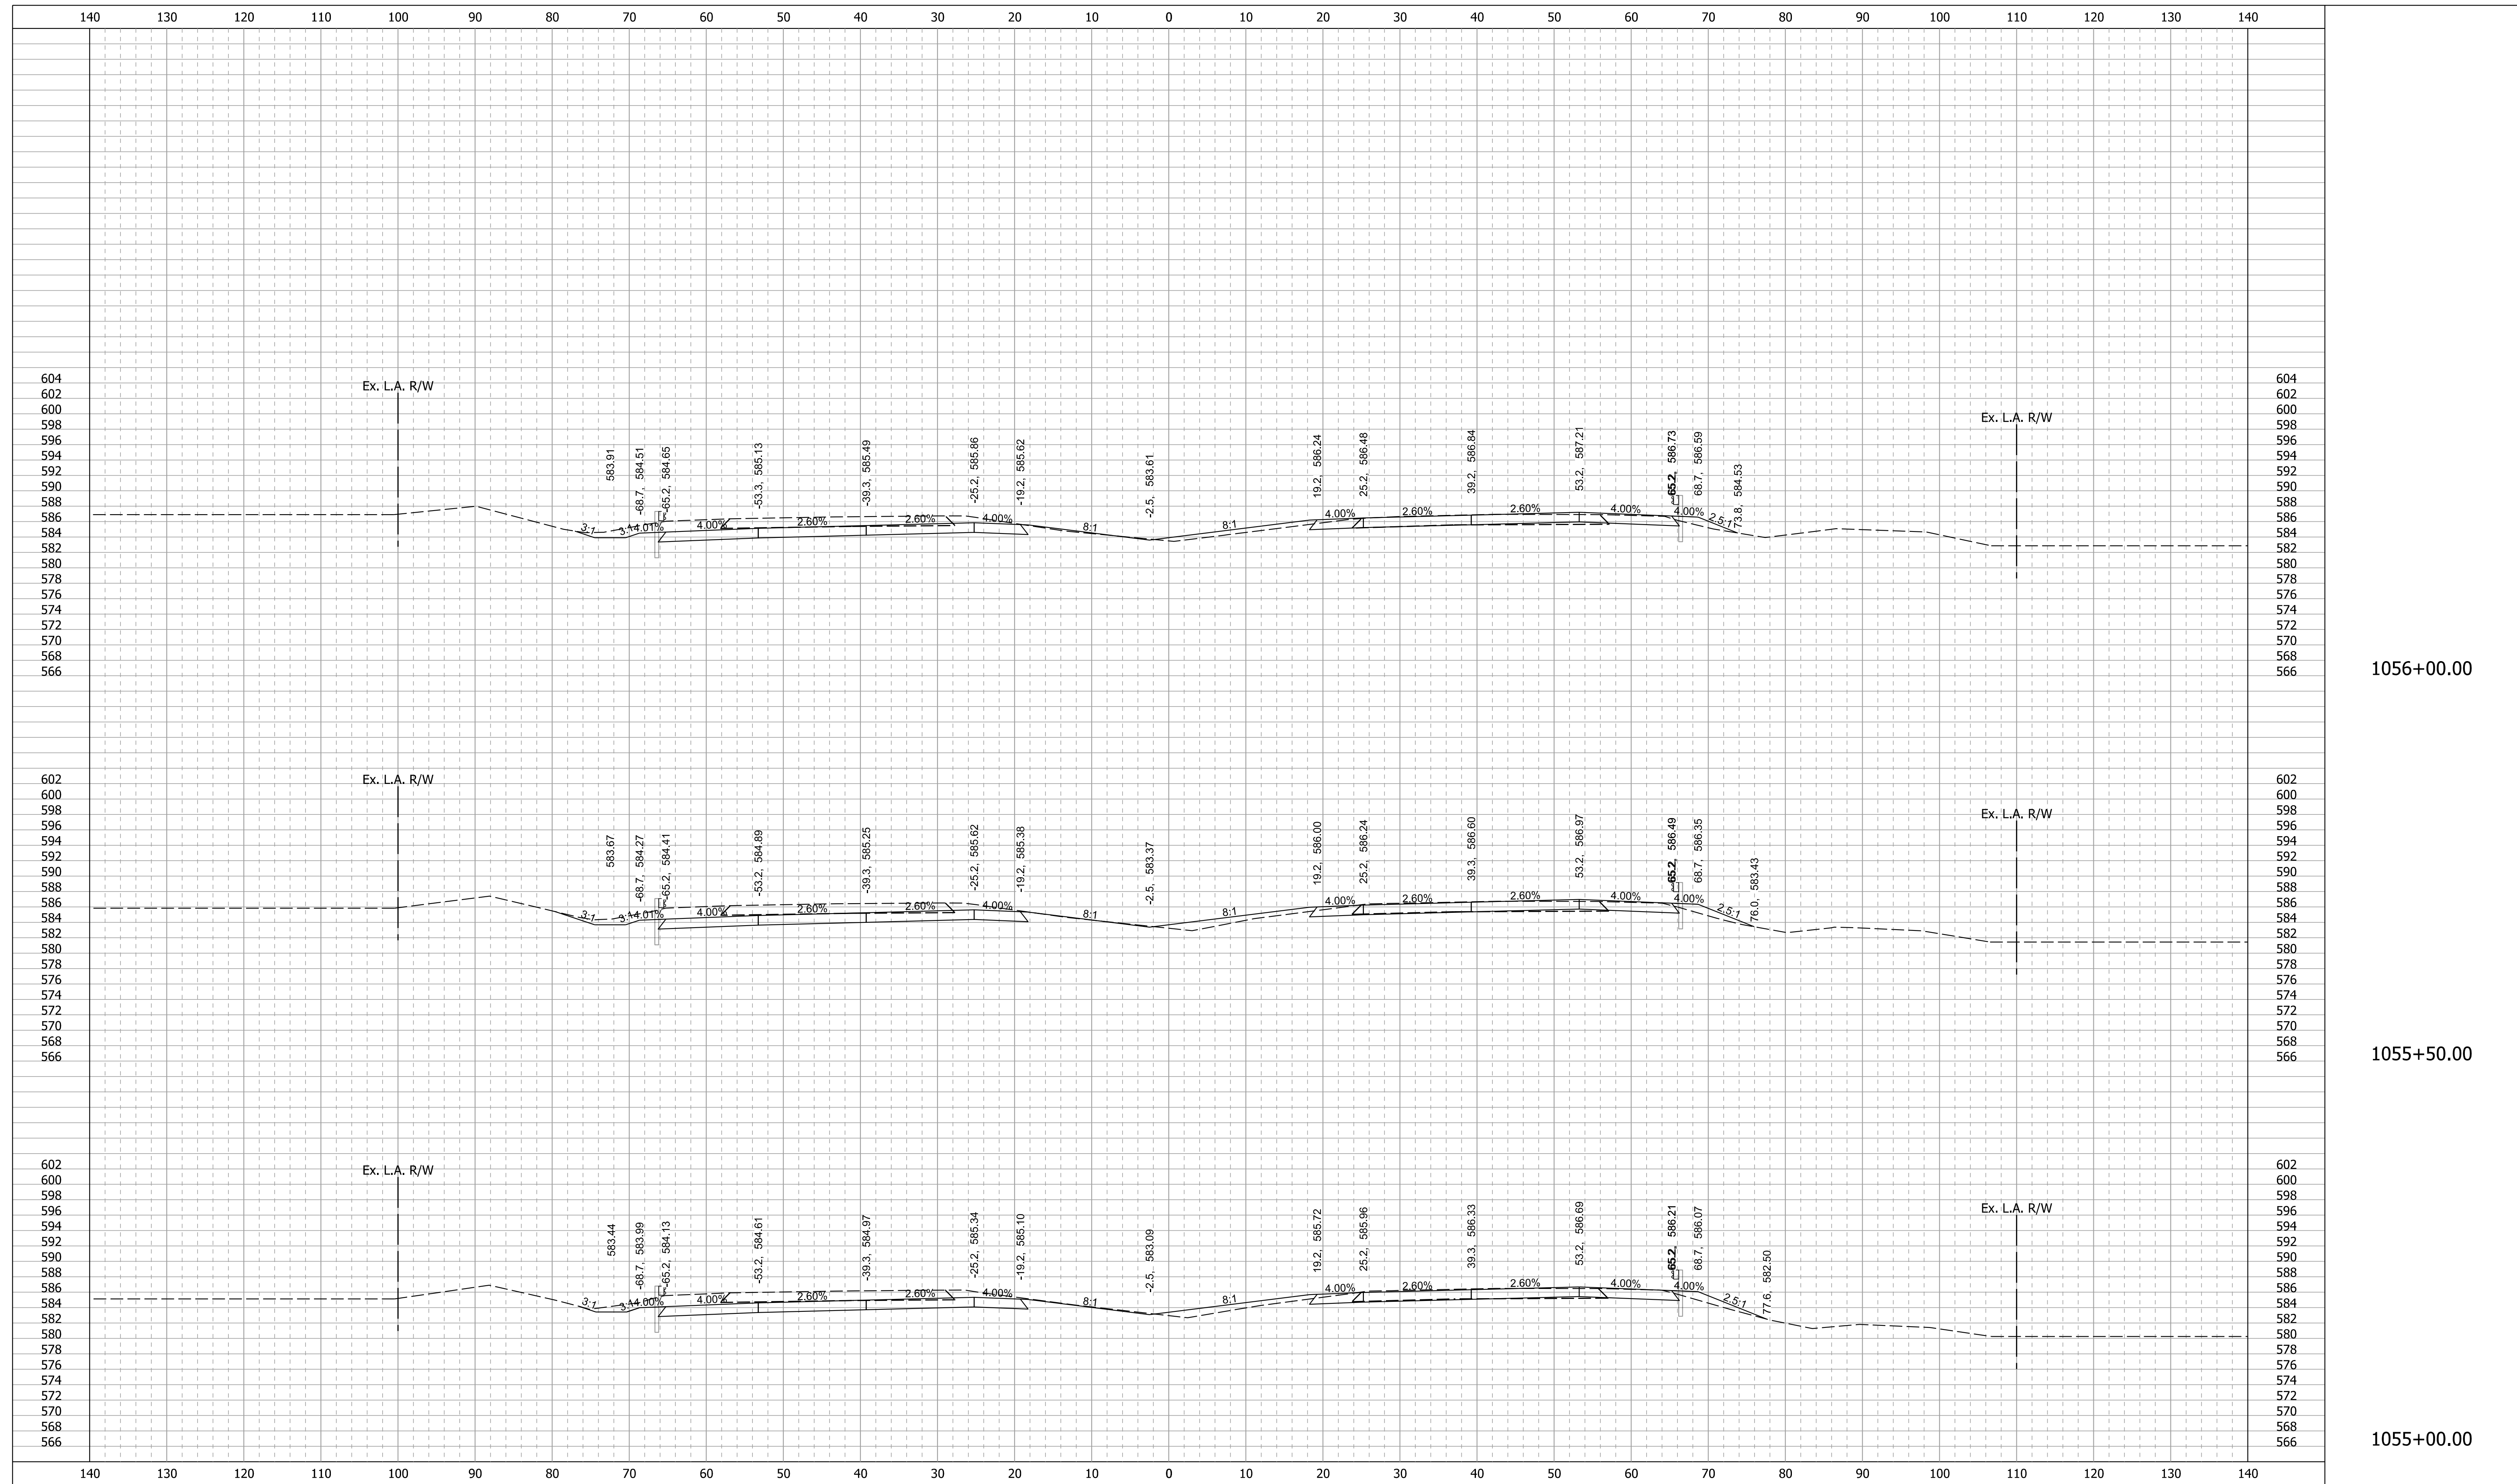


1056+00.00

1055+50.00

1055+00.00

11/29/2021

RECOMMENDED FOR APPROVAL _____		DESIGN ENGINEER _____ DATE _____		INDIANA DEPARTMENT OF TRANSPORTATION		SCALE 1" = 10'-0"		BRIDGE FILE	
DESIGNED: SMS		DRAWN: BDM				DESIGNATION 1700135		SHEETS	
CHECKED: MJV		CHECKED: SMS		CROSS SECTIONS I-65 - LINE "Q"		SURVEY BOOK		5 of 52	
						CONTRACT R-41529		PROJECT 1700135	

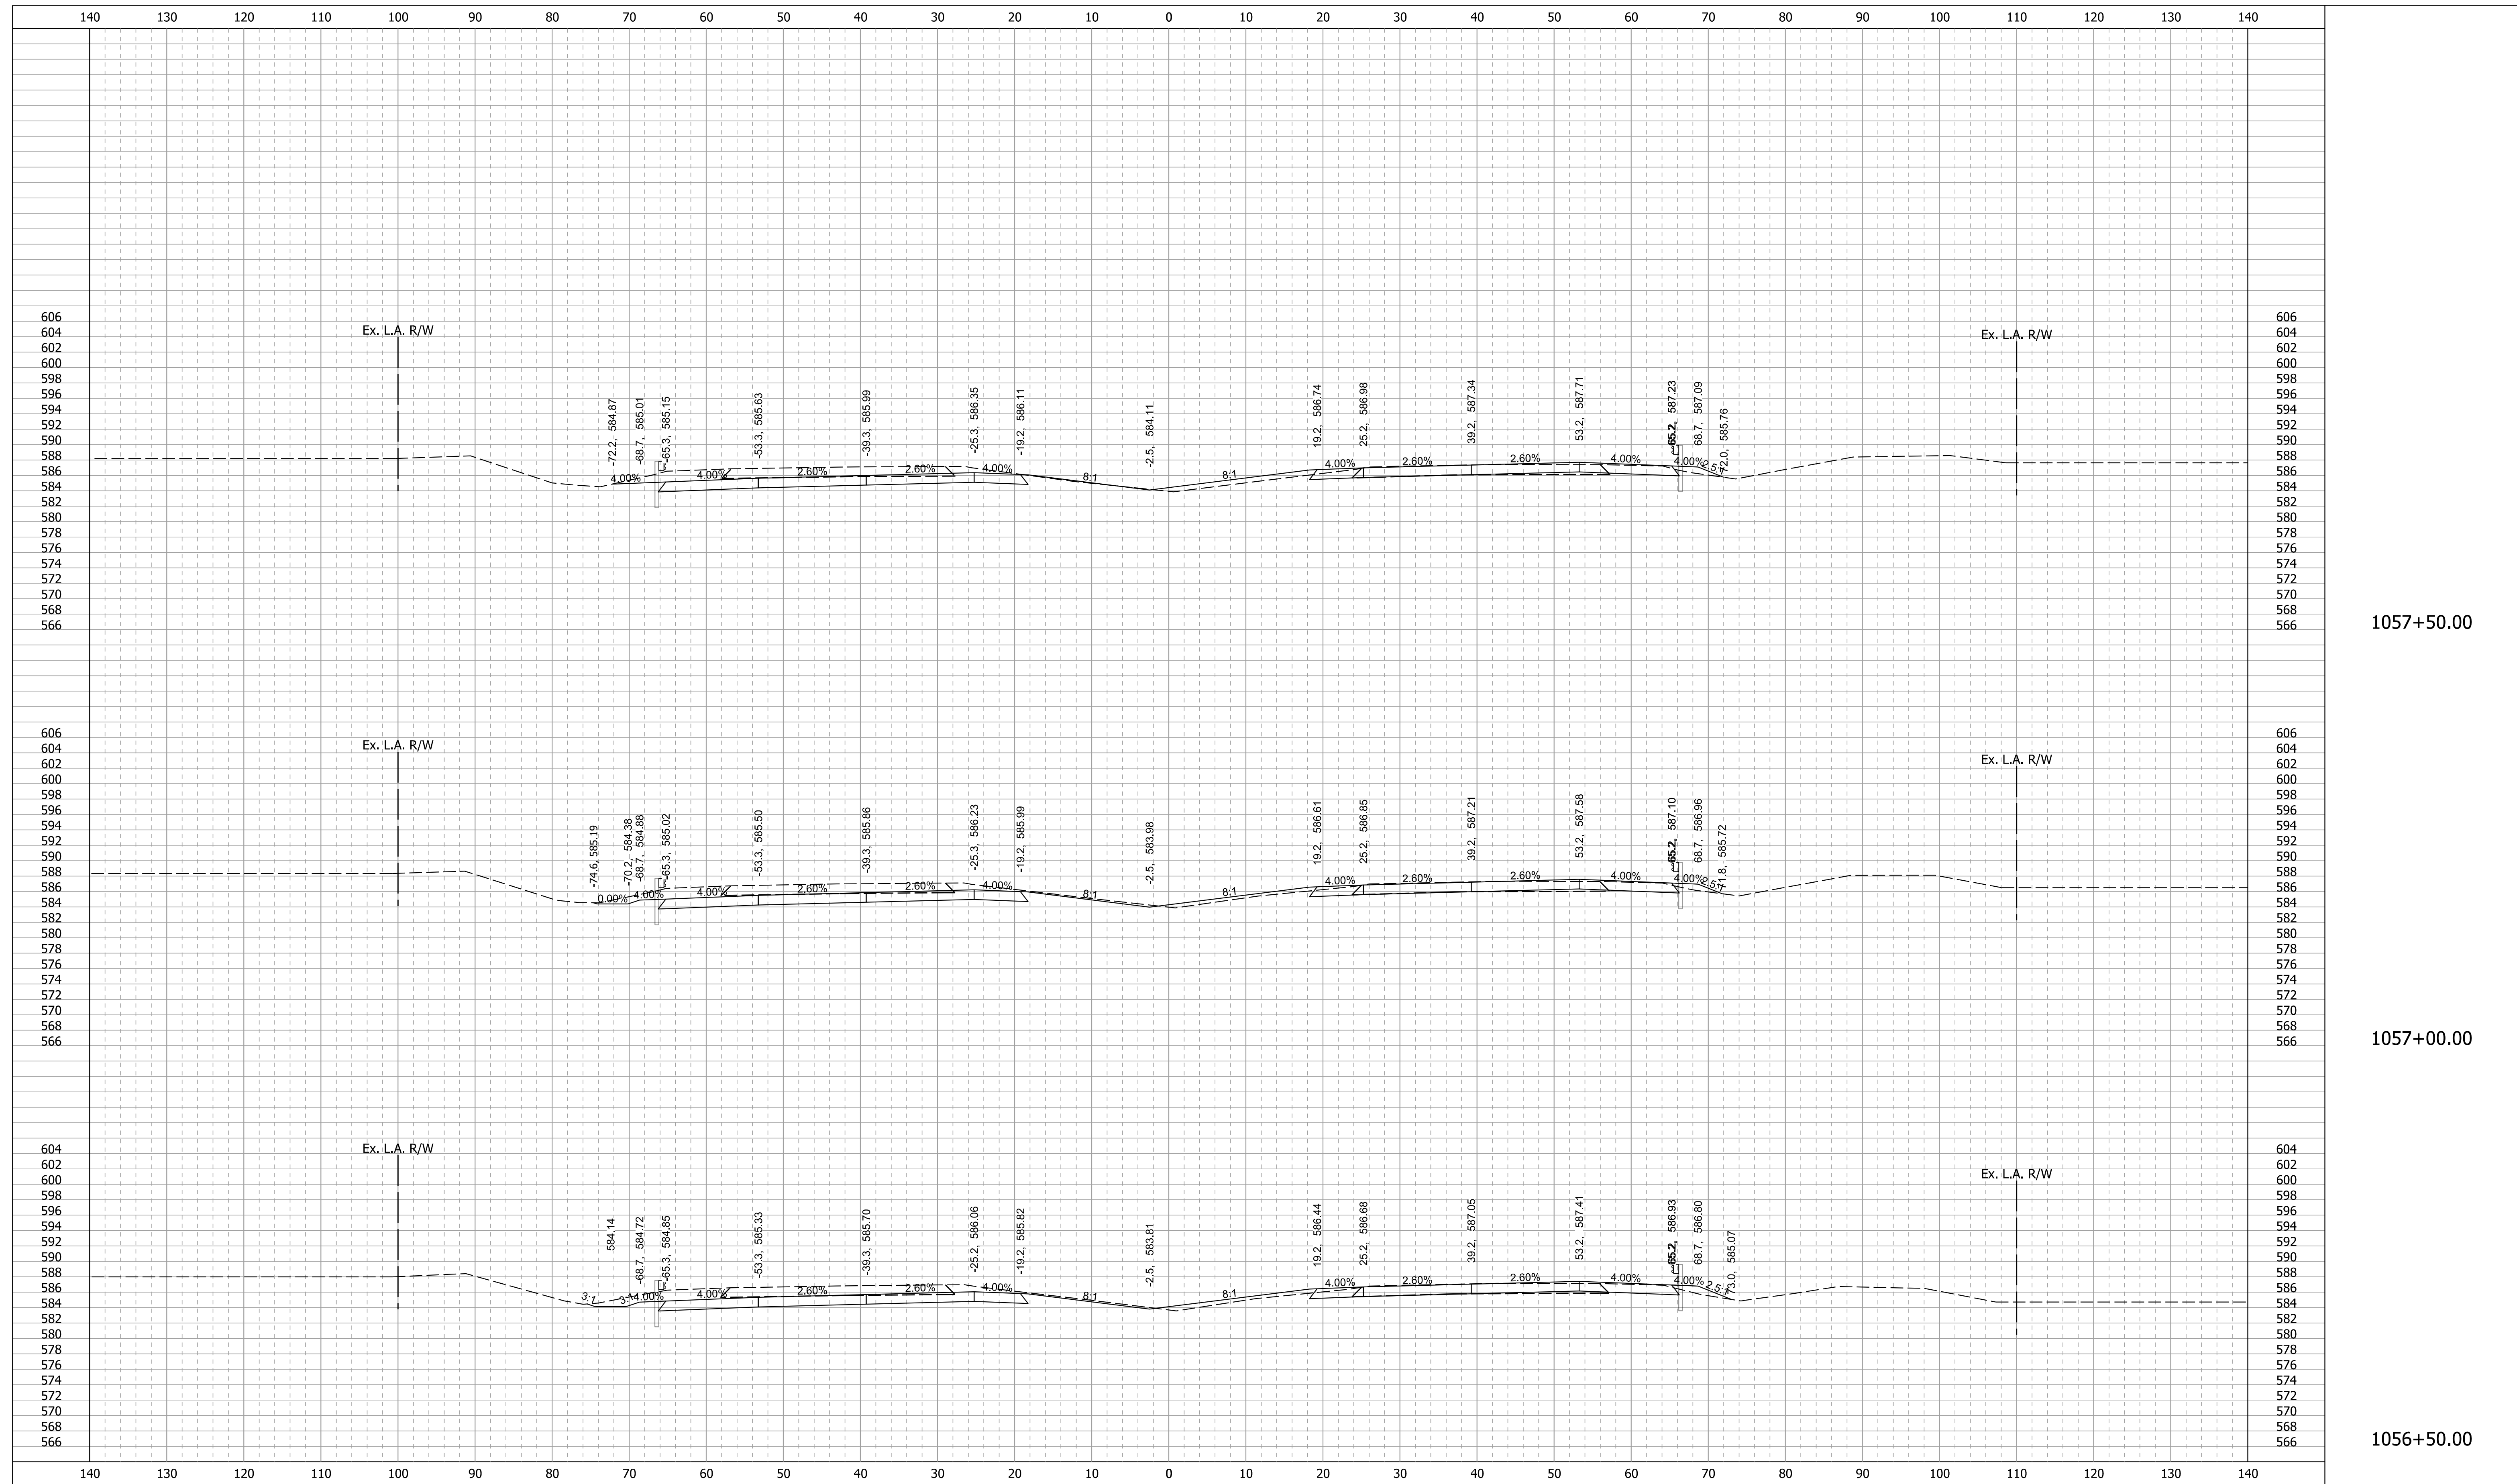


1057+50.00

1057+00.00

1056+50.00


11/29/2021

RECOMMENDED FOR APPROVAL		DESIGN ENGINEER		DATE	INDIANA DEPARTMENT OF TRANSPORTATION	SCALE 1" = 10'-0"	BRIDGE FILE
DESIGNED: SMS	DRAWN: BDM	CHECKED: MJV		CHECKED: SMS		CROSS SECTIONS I-65 - LINE "Q"	SURVEY BOOK R-41529
							SHEETS 6 of 52
							PROJECT 1700135

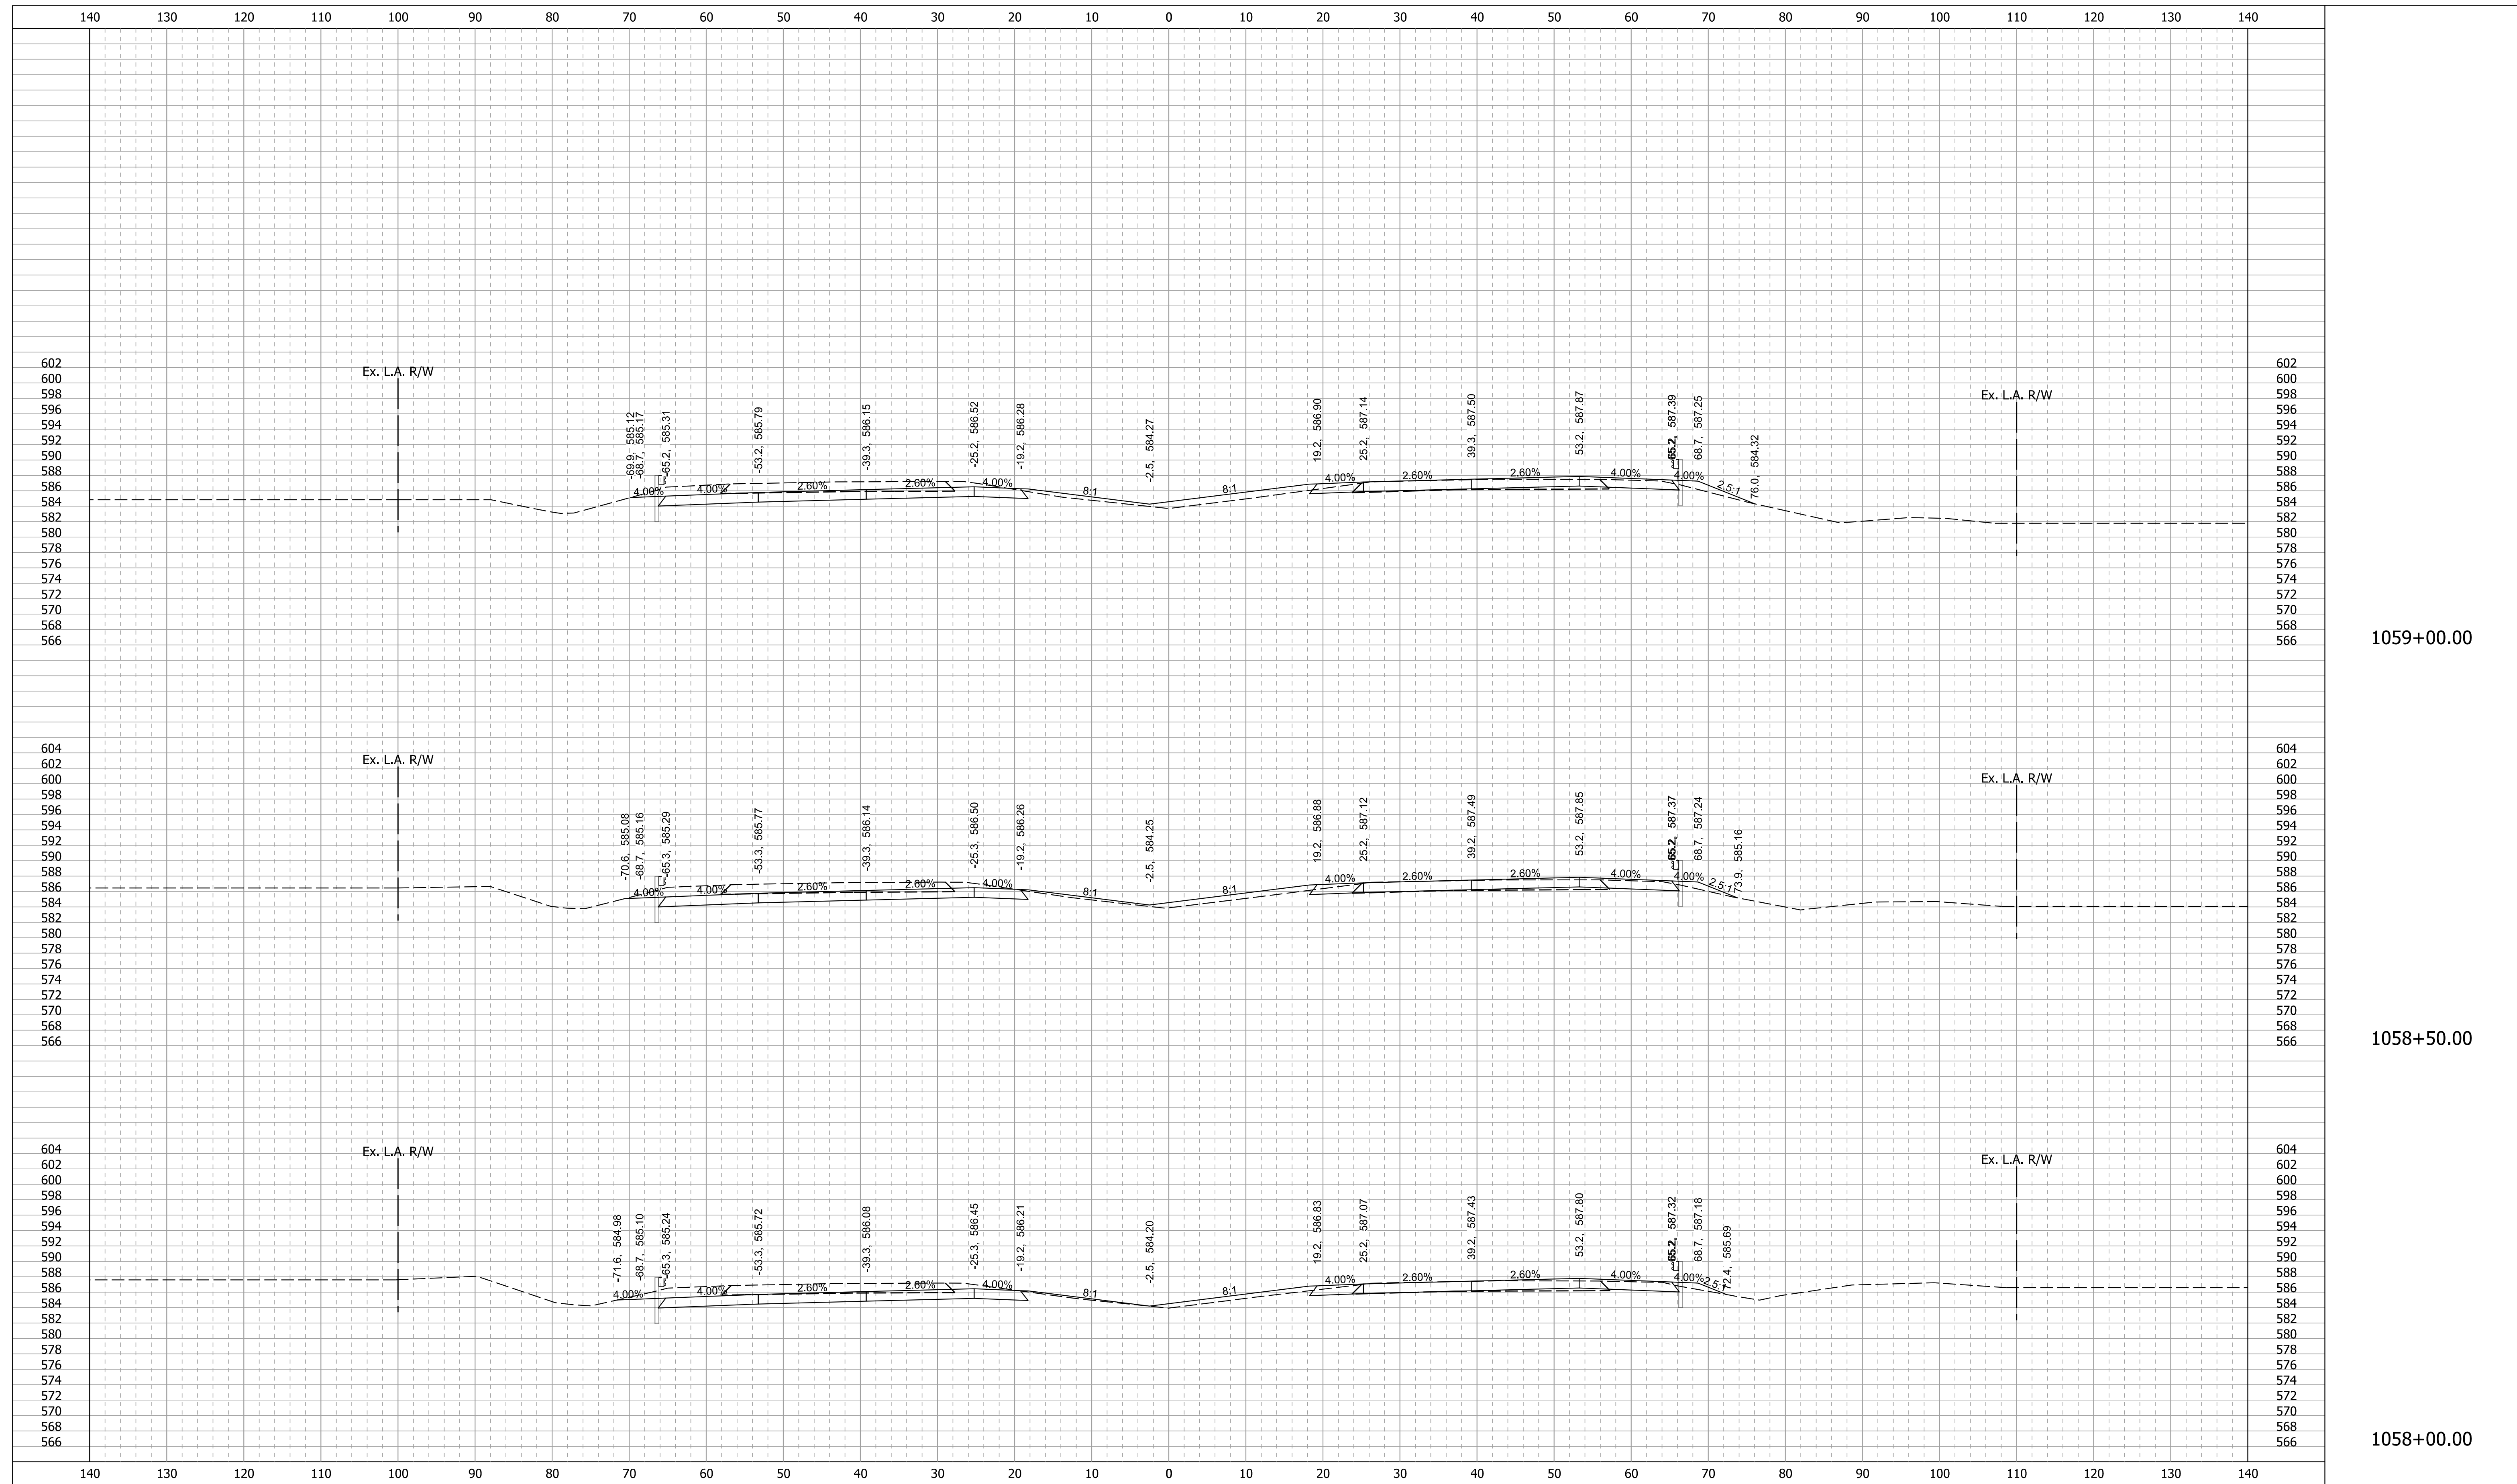

11/29/2021

RECOMMENDED FOR APPROVAL		DESIGN ENGINEER		DATE	INDIANA DEPARTMENT OF TRANSPORTATION	SCALE	BRIDGE FILE
DESIGNED: SMS		DRAWN: BDM				1" = 10'-0"	DESIGNATION
CHECKED: MJV		CHECKED: SMS			CROSS SECTIONS I-65 - LINE "Q"	SURVEY BOOK	SHEETS
						R-41529	7 of 52
							PROJECT
						R-41529	1700135

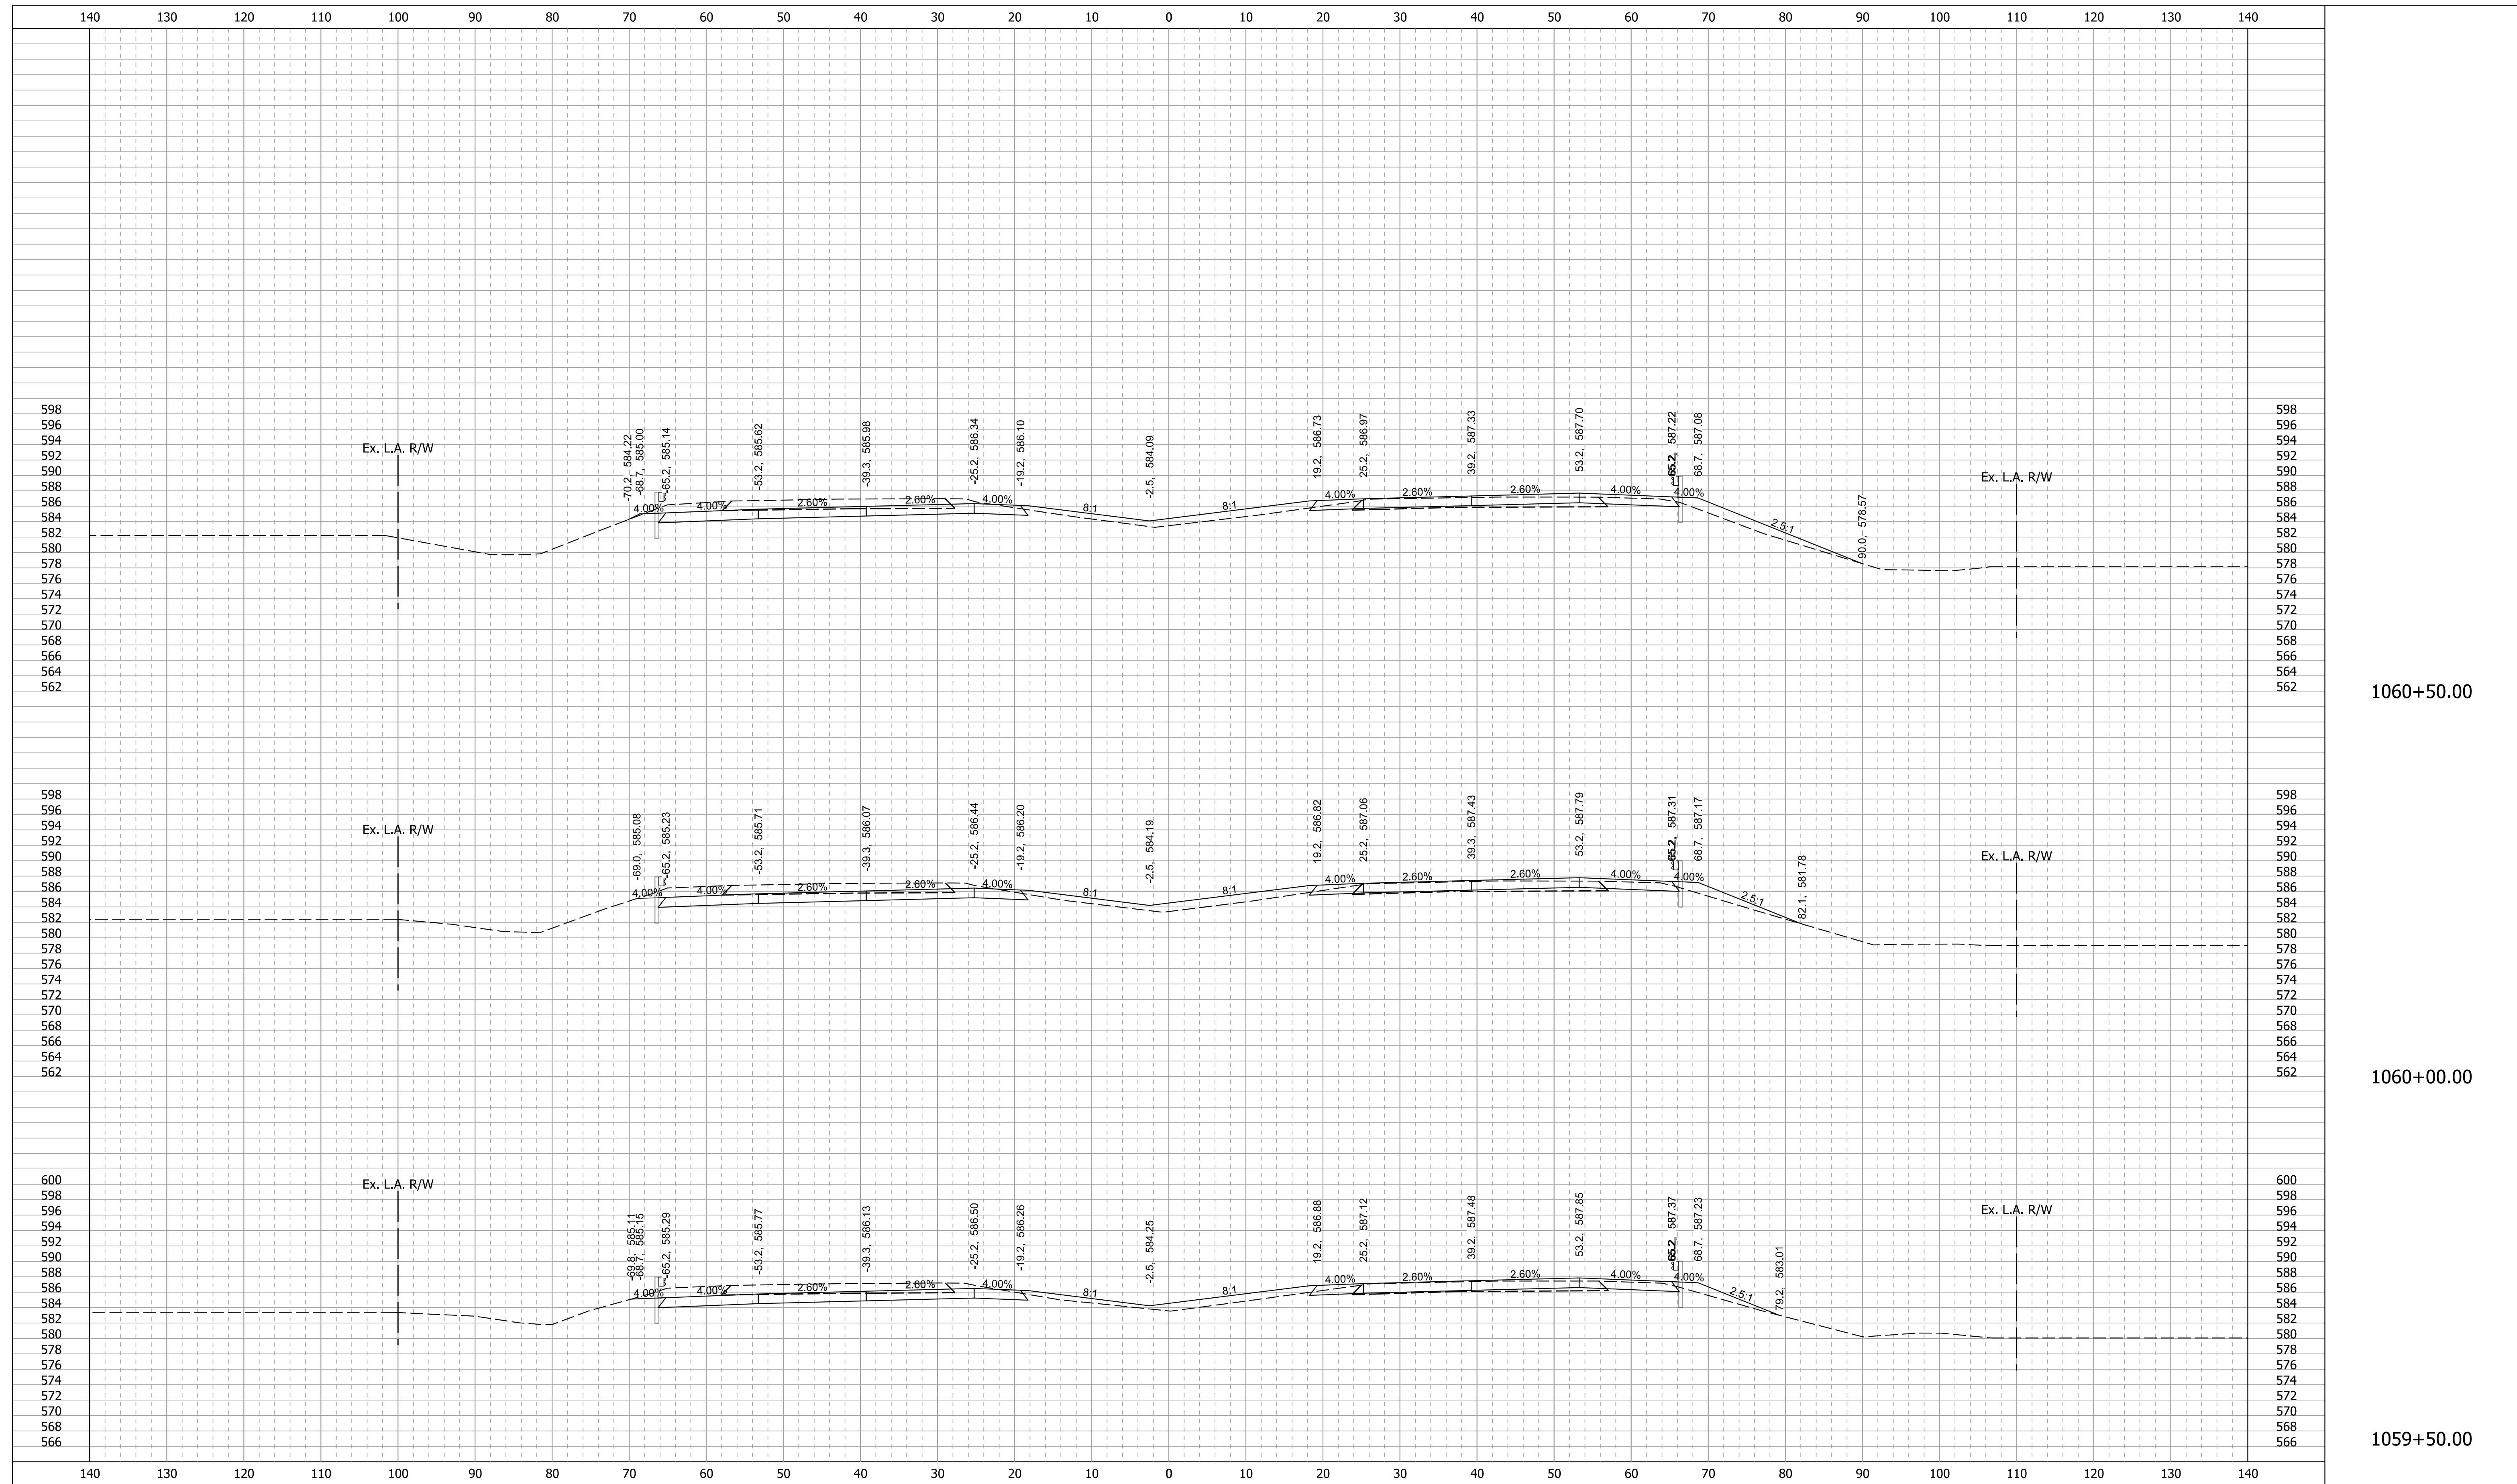


1060+50.00

1060+00.00

1059+50.00

11/29/2021

RECOMMENDED FOR APPROVAL _____		DESIGN ENGINEER _____ DATE _____		INDIANA DEPARTMENT OF TRANSPORTATION		SCALE 1" = 10'-0"		BRIDGE FILE	
DESIGNED: SMS		DRAWN: BDM				DESIGNATION 1700135		SHEETS	
CHECKED: MJV		CHECKED: SMS		CROSS SECTIONS I-65 - LINE "Q"		SURVEY BOOK		8 of 52	
						CONTRACT R-41529		PROJECT 1700135	

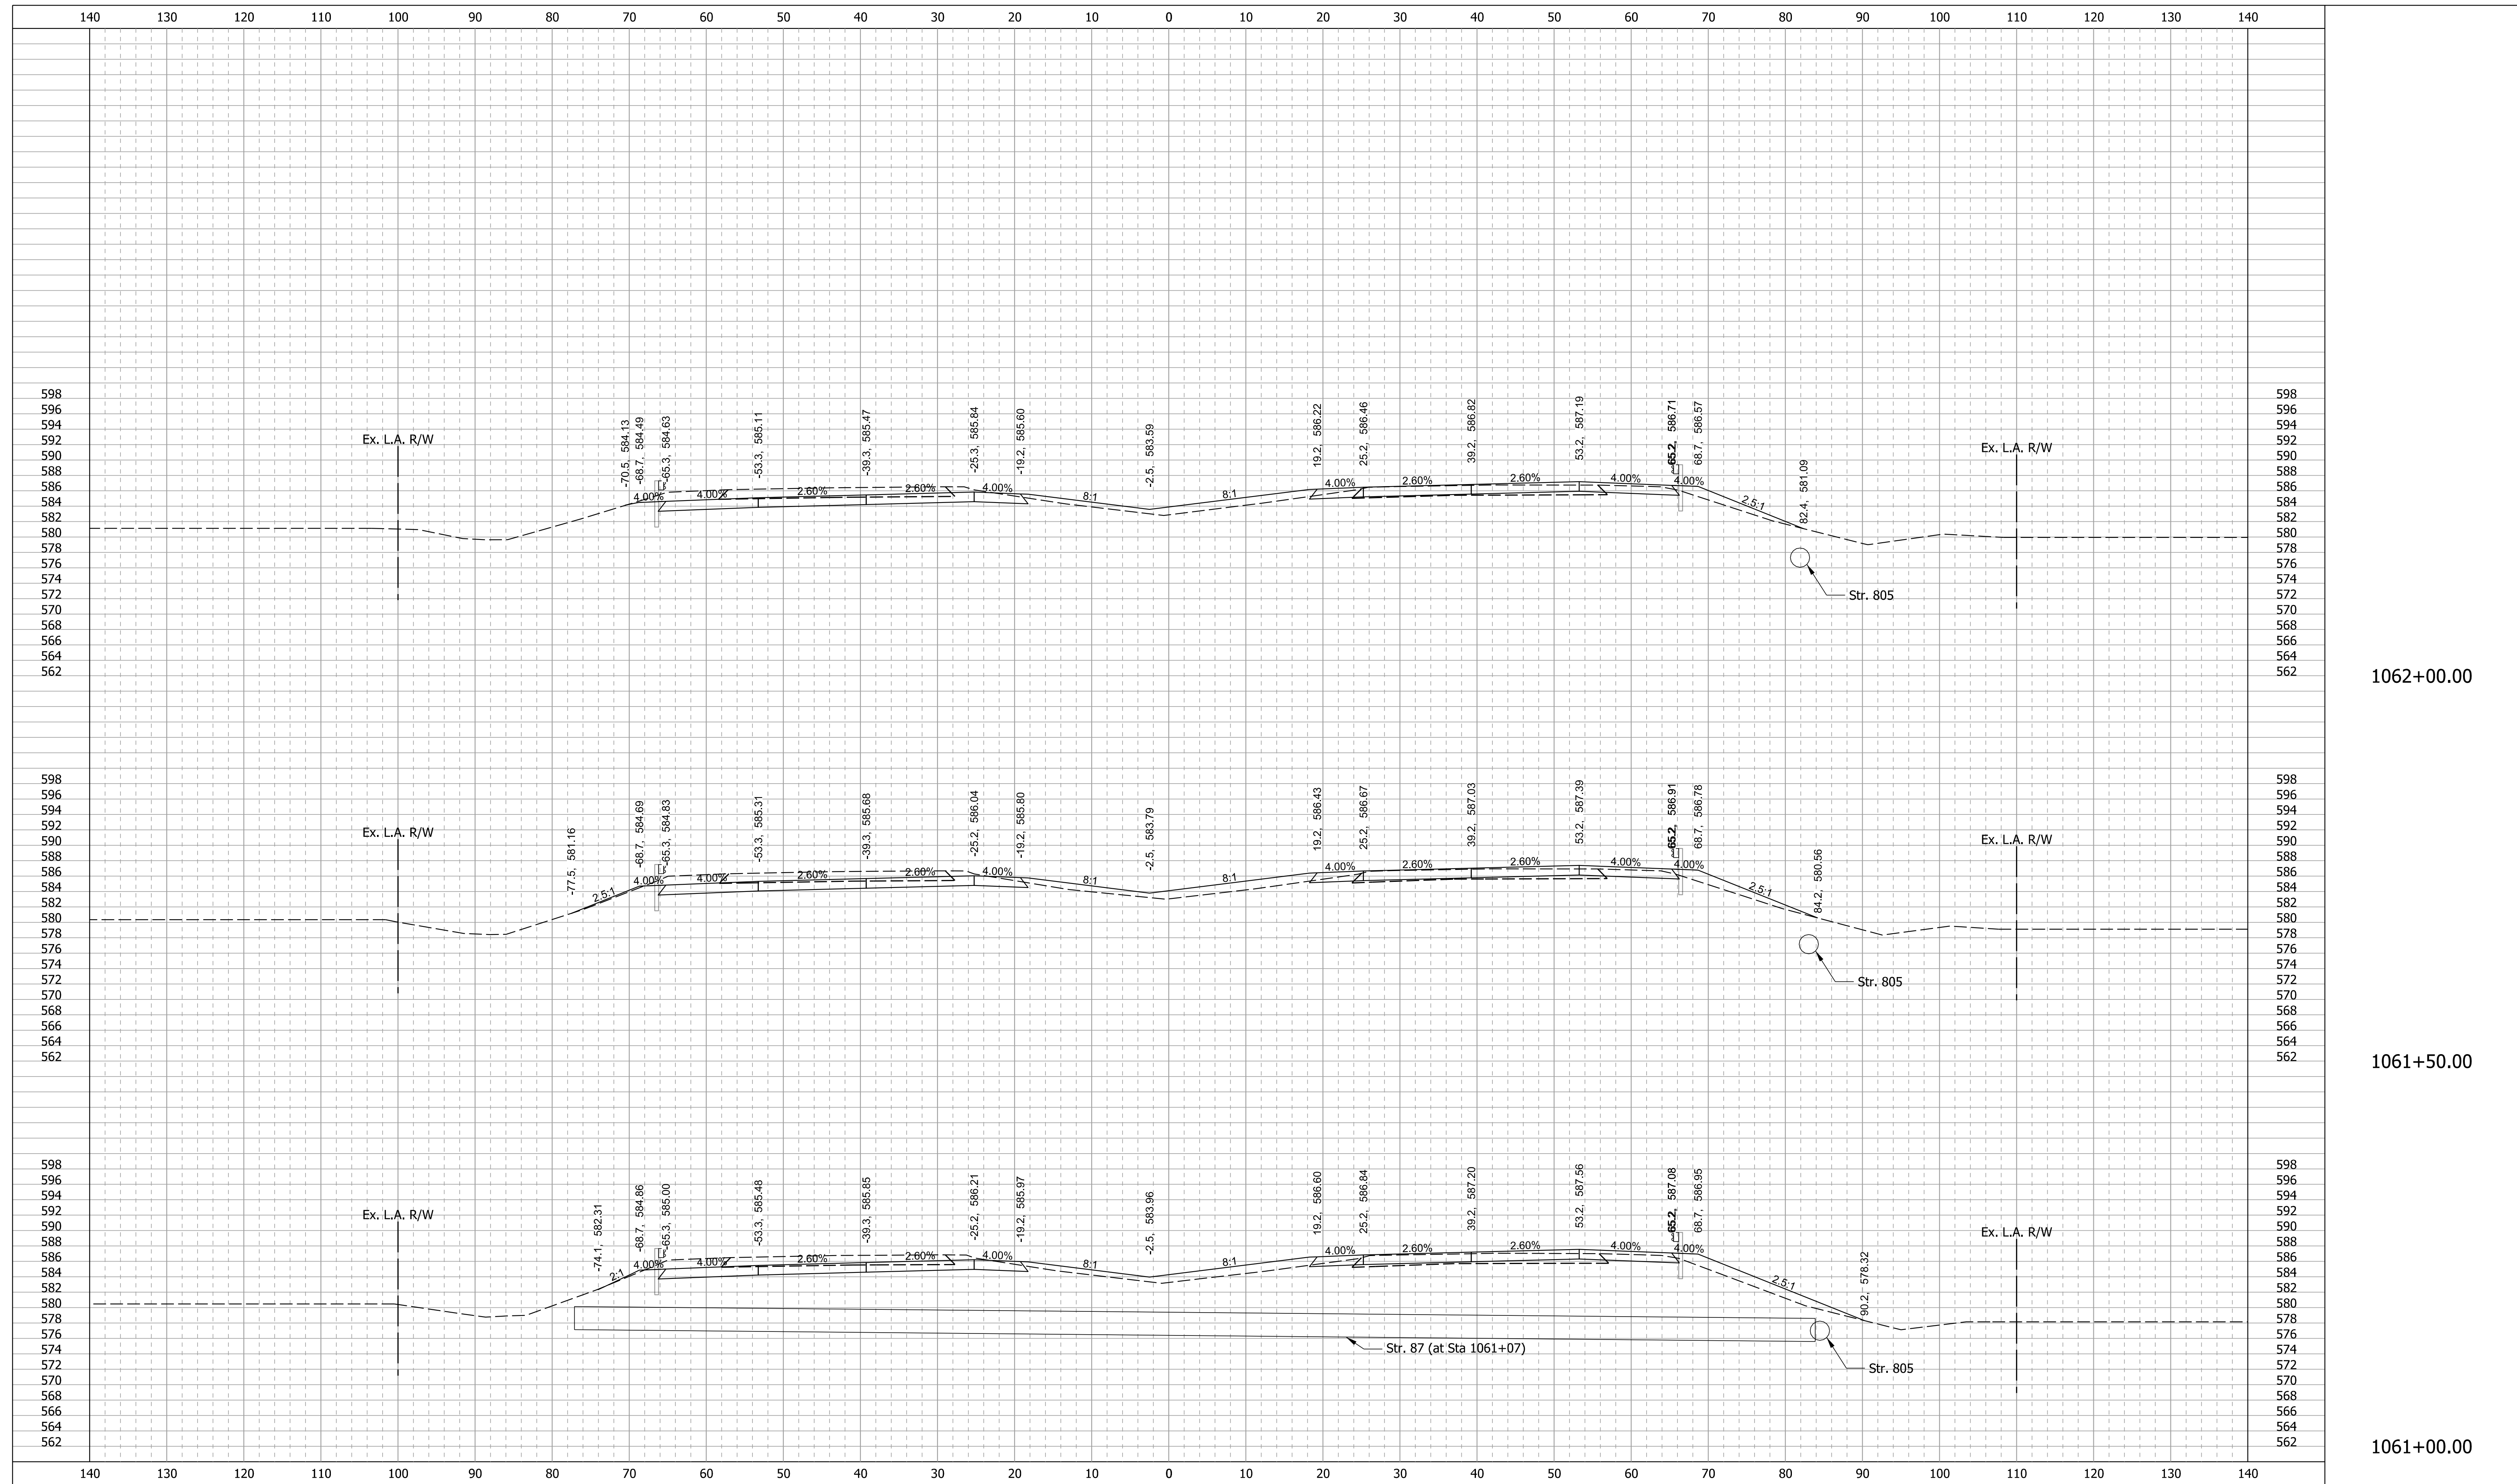

1062+00.00

1061+50.00

1061+00.00


11/29/2021

RECOMMENDED FOR APPROVAL	DESIGN ENGINEER	DATE
DESIGNED: SMS	DRAWN: BDM	
CHECKED: MJV	CHECKED: SMS	

**INDIANA
DEPARTMENT OF TRANSPORTATION**

**CROSS SECTIONS
I-65 - LINE "Q"**

SCALE 1" = 10'-0"	BRIDGE FILE
SURVEY BOOK	DESIGNATION 1700135
CONTRACT R-41529	SHEETS 9 of 52
	PROJECT 1700135

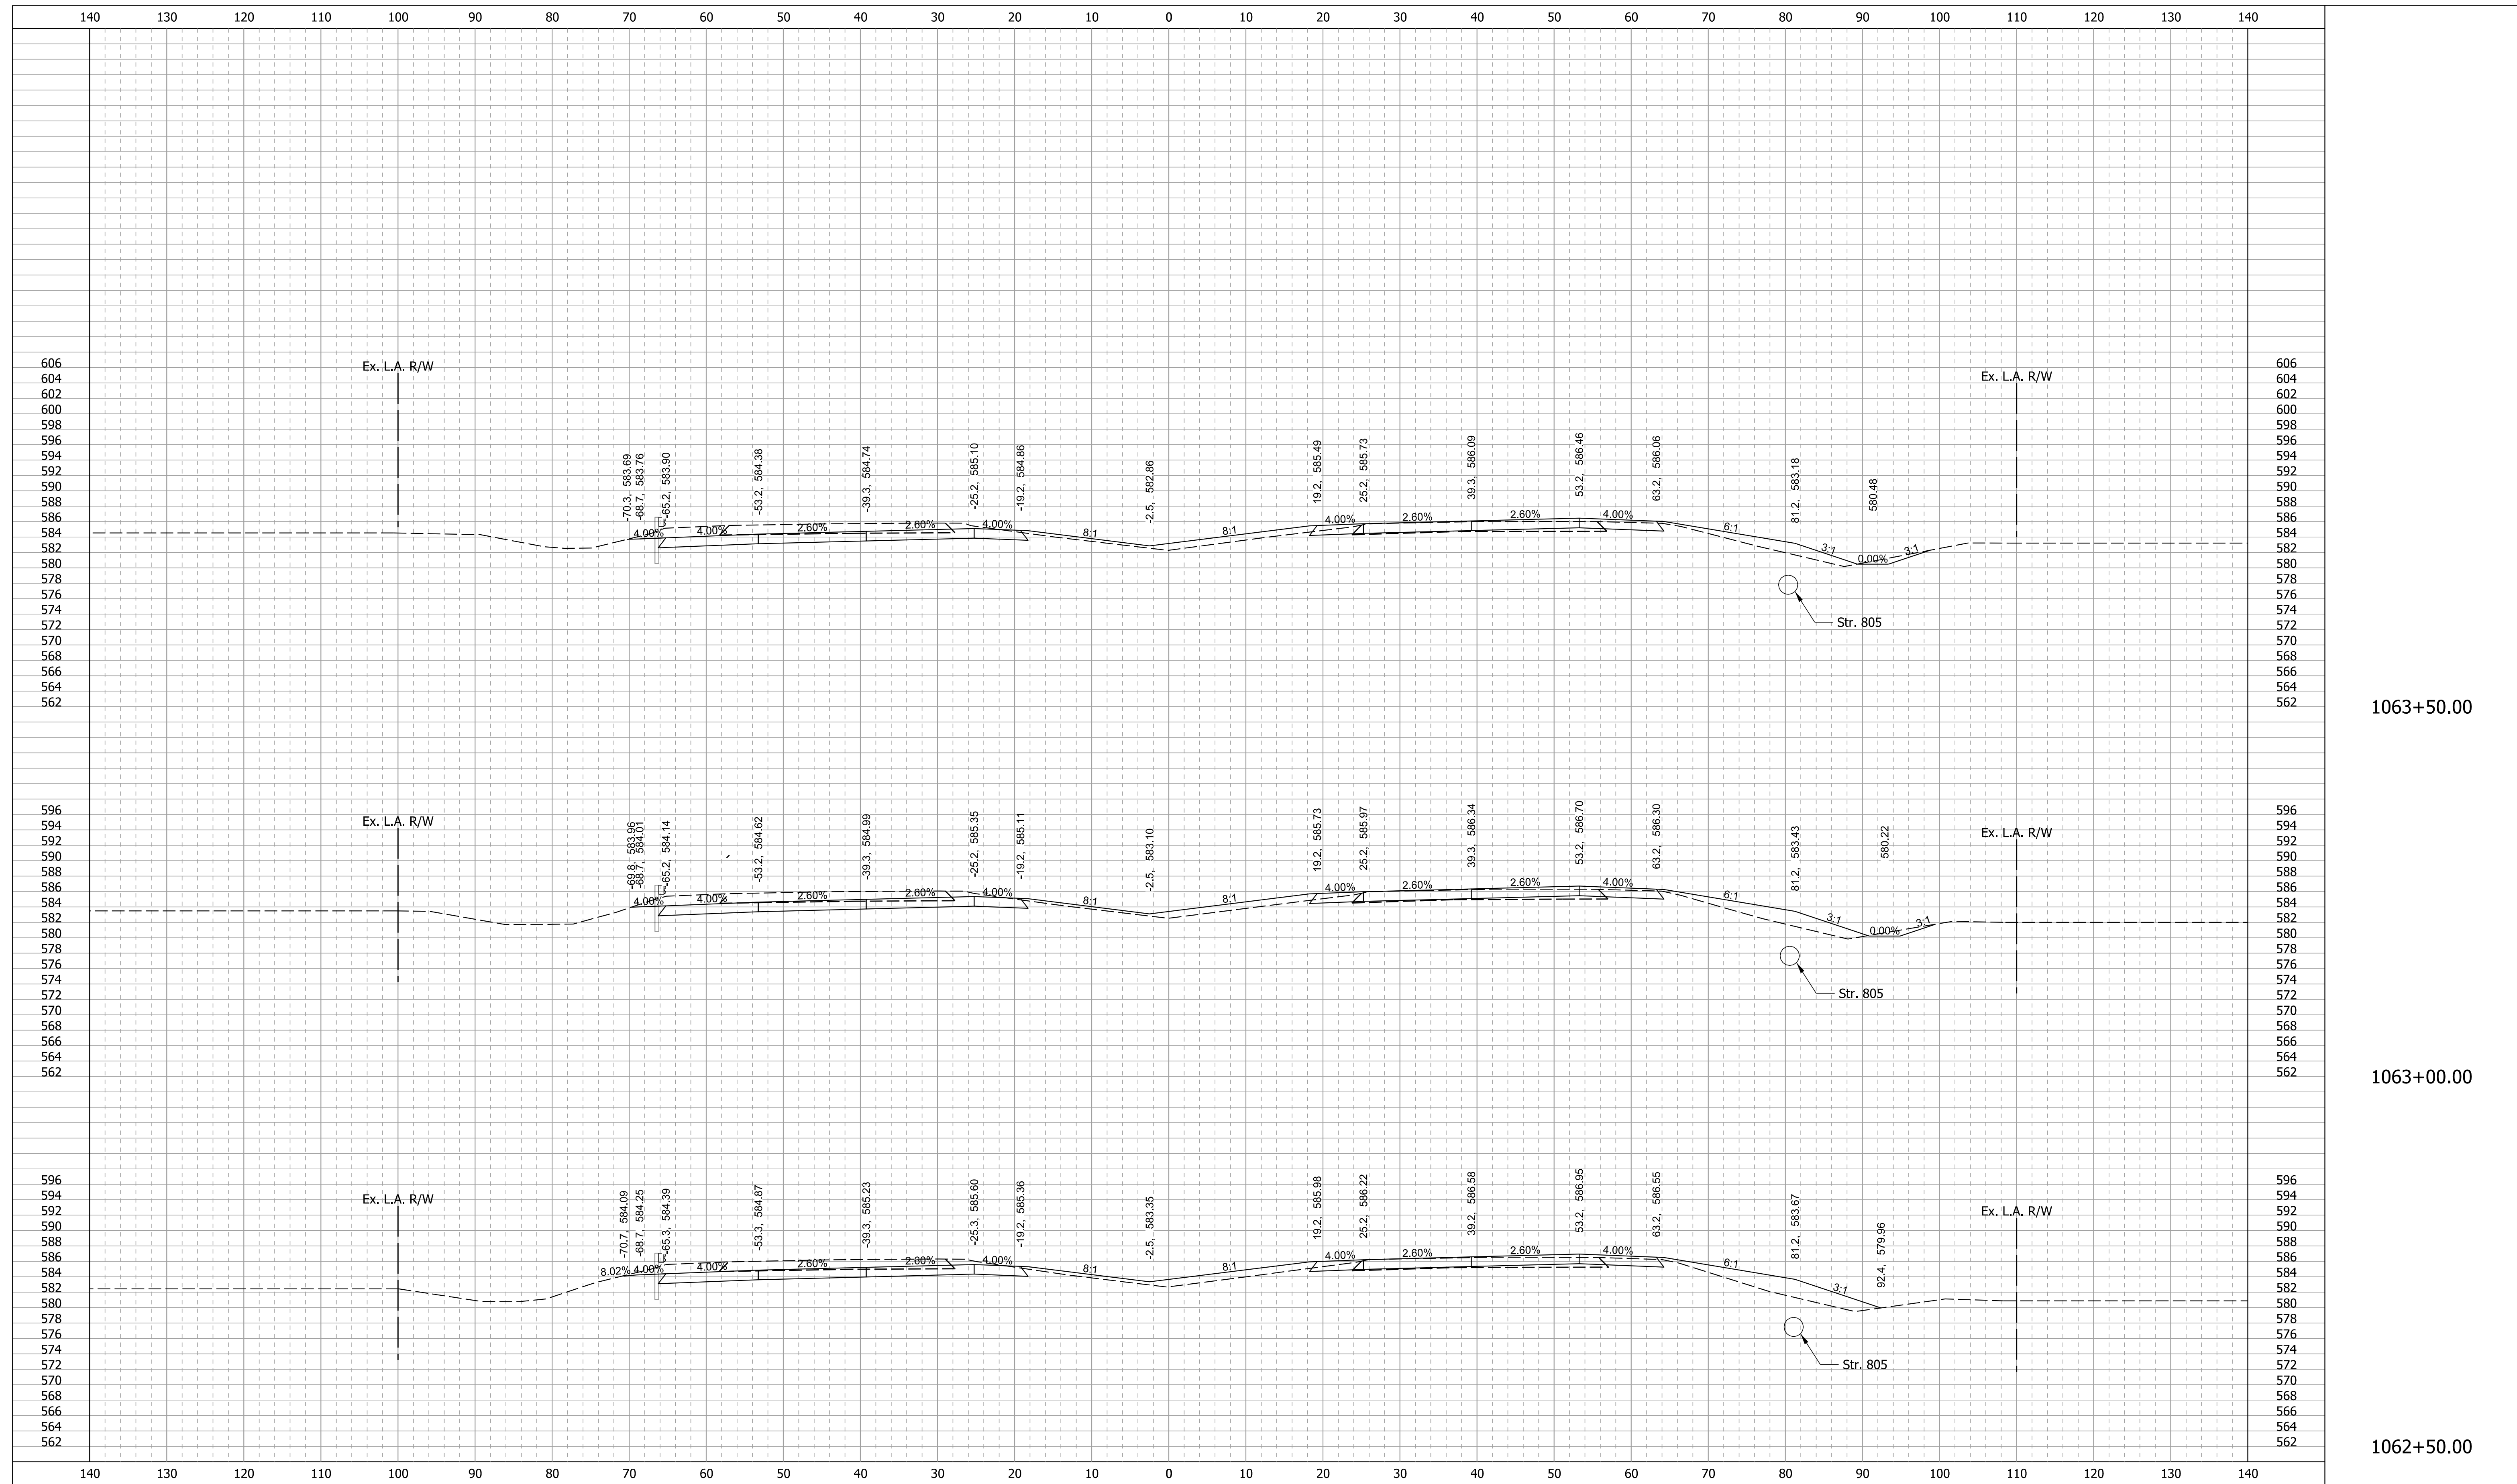


1063+50.00

1063+00.00

1062+50.00

11/29/2021

RECOMMENDED FOR APPROVAL _____		DESIGN ENGINEER _____ DATE _____		INDIANA DEPARTMENT OF TRANSPORTATION		SCALE 1" = 10'-0"		BRIDGE FILE	
DESIGNED: SMS		DRAWN: BDM				DESIGNATION 1700135		SHEETS	
CHECKED: MJV		CHECKED: SMS		CROSS SECTIONS I-65 - LINE "Q"		SURVEY BOOK		10 of 52	
						CONTRACT R-41529		PROJECT 1700135	

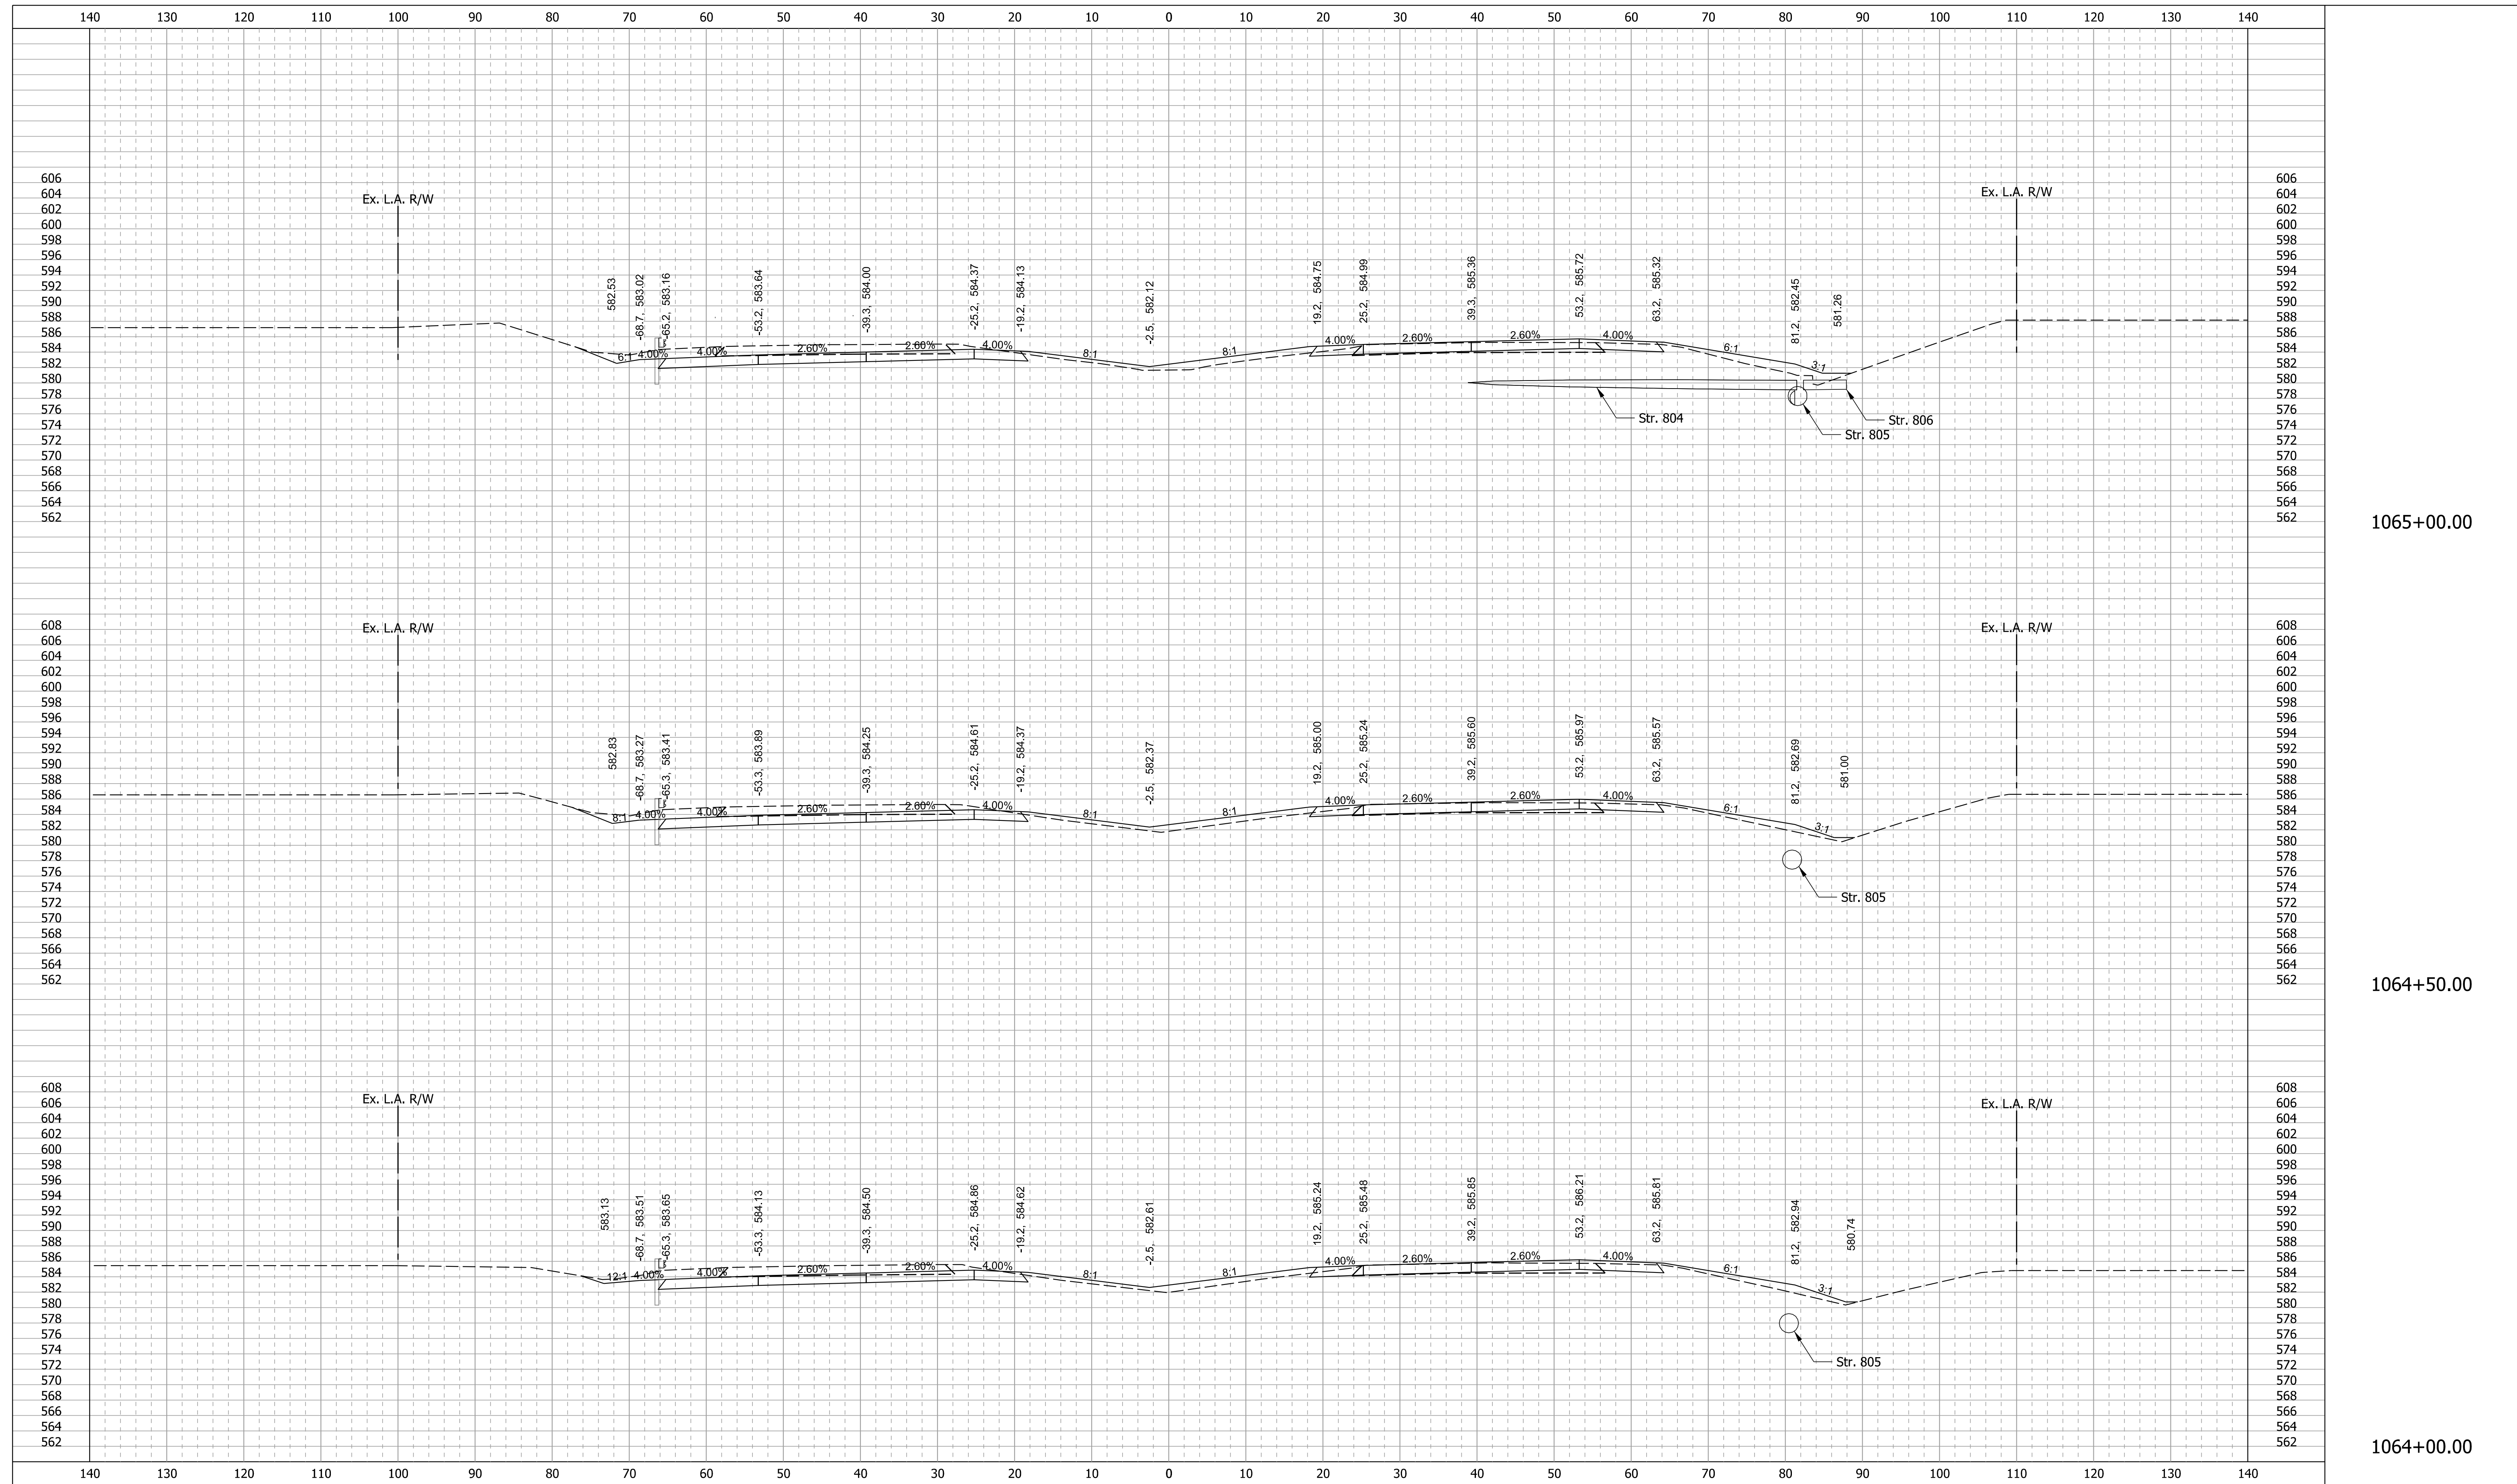

1065+00.00


1064+50.00

1064+00.00

11/29/2021

p:\cdsmith-az02-pw.bentley.com:PW_PL1\Documents\90581\258950\10 Transportation\02 Engineering Services NM_50pct\01 Roadway Design\10 CADD\02 Details\Sht CrossSections_Q_10.dgn

RECOMMENDED FOR APPROVAL _____	DESIGN ENGINEER _____	DATE _____	INDIANA DEPARTMENT OF TRANSPORTATION	SCALE 1" = 10'-0"	BRIDGE FILE
	DESIGNED: SMS	DRAWN: BDM		CROSS SECTIONS I-65 - LINE "Q"	DESIGNATION 1700135
CHECKED: MJV	CHECKED: SMS			SURVEY BOOK	SHEETS 11 of 52
				CONTRACT R-41529	PROJECT 1700135

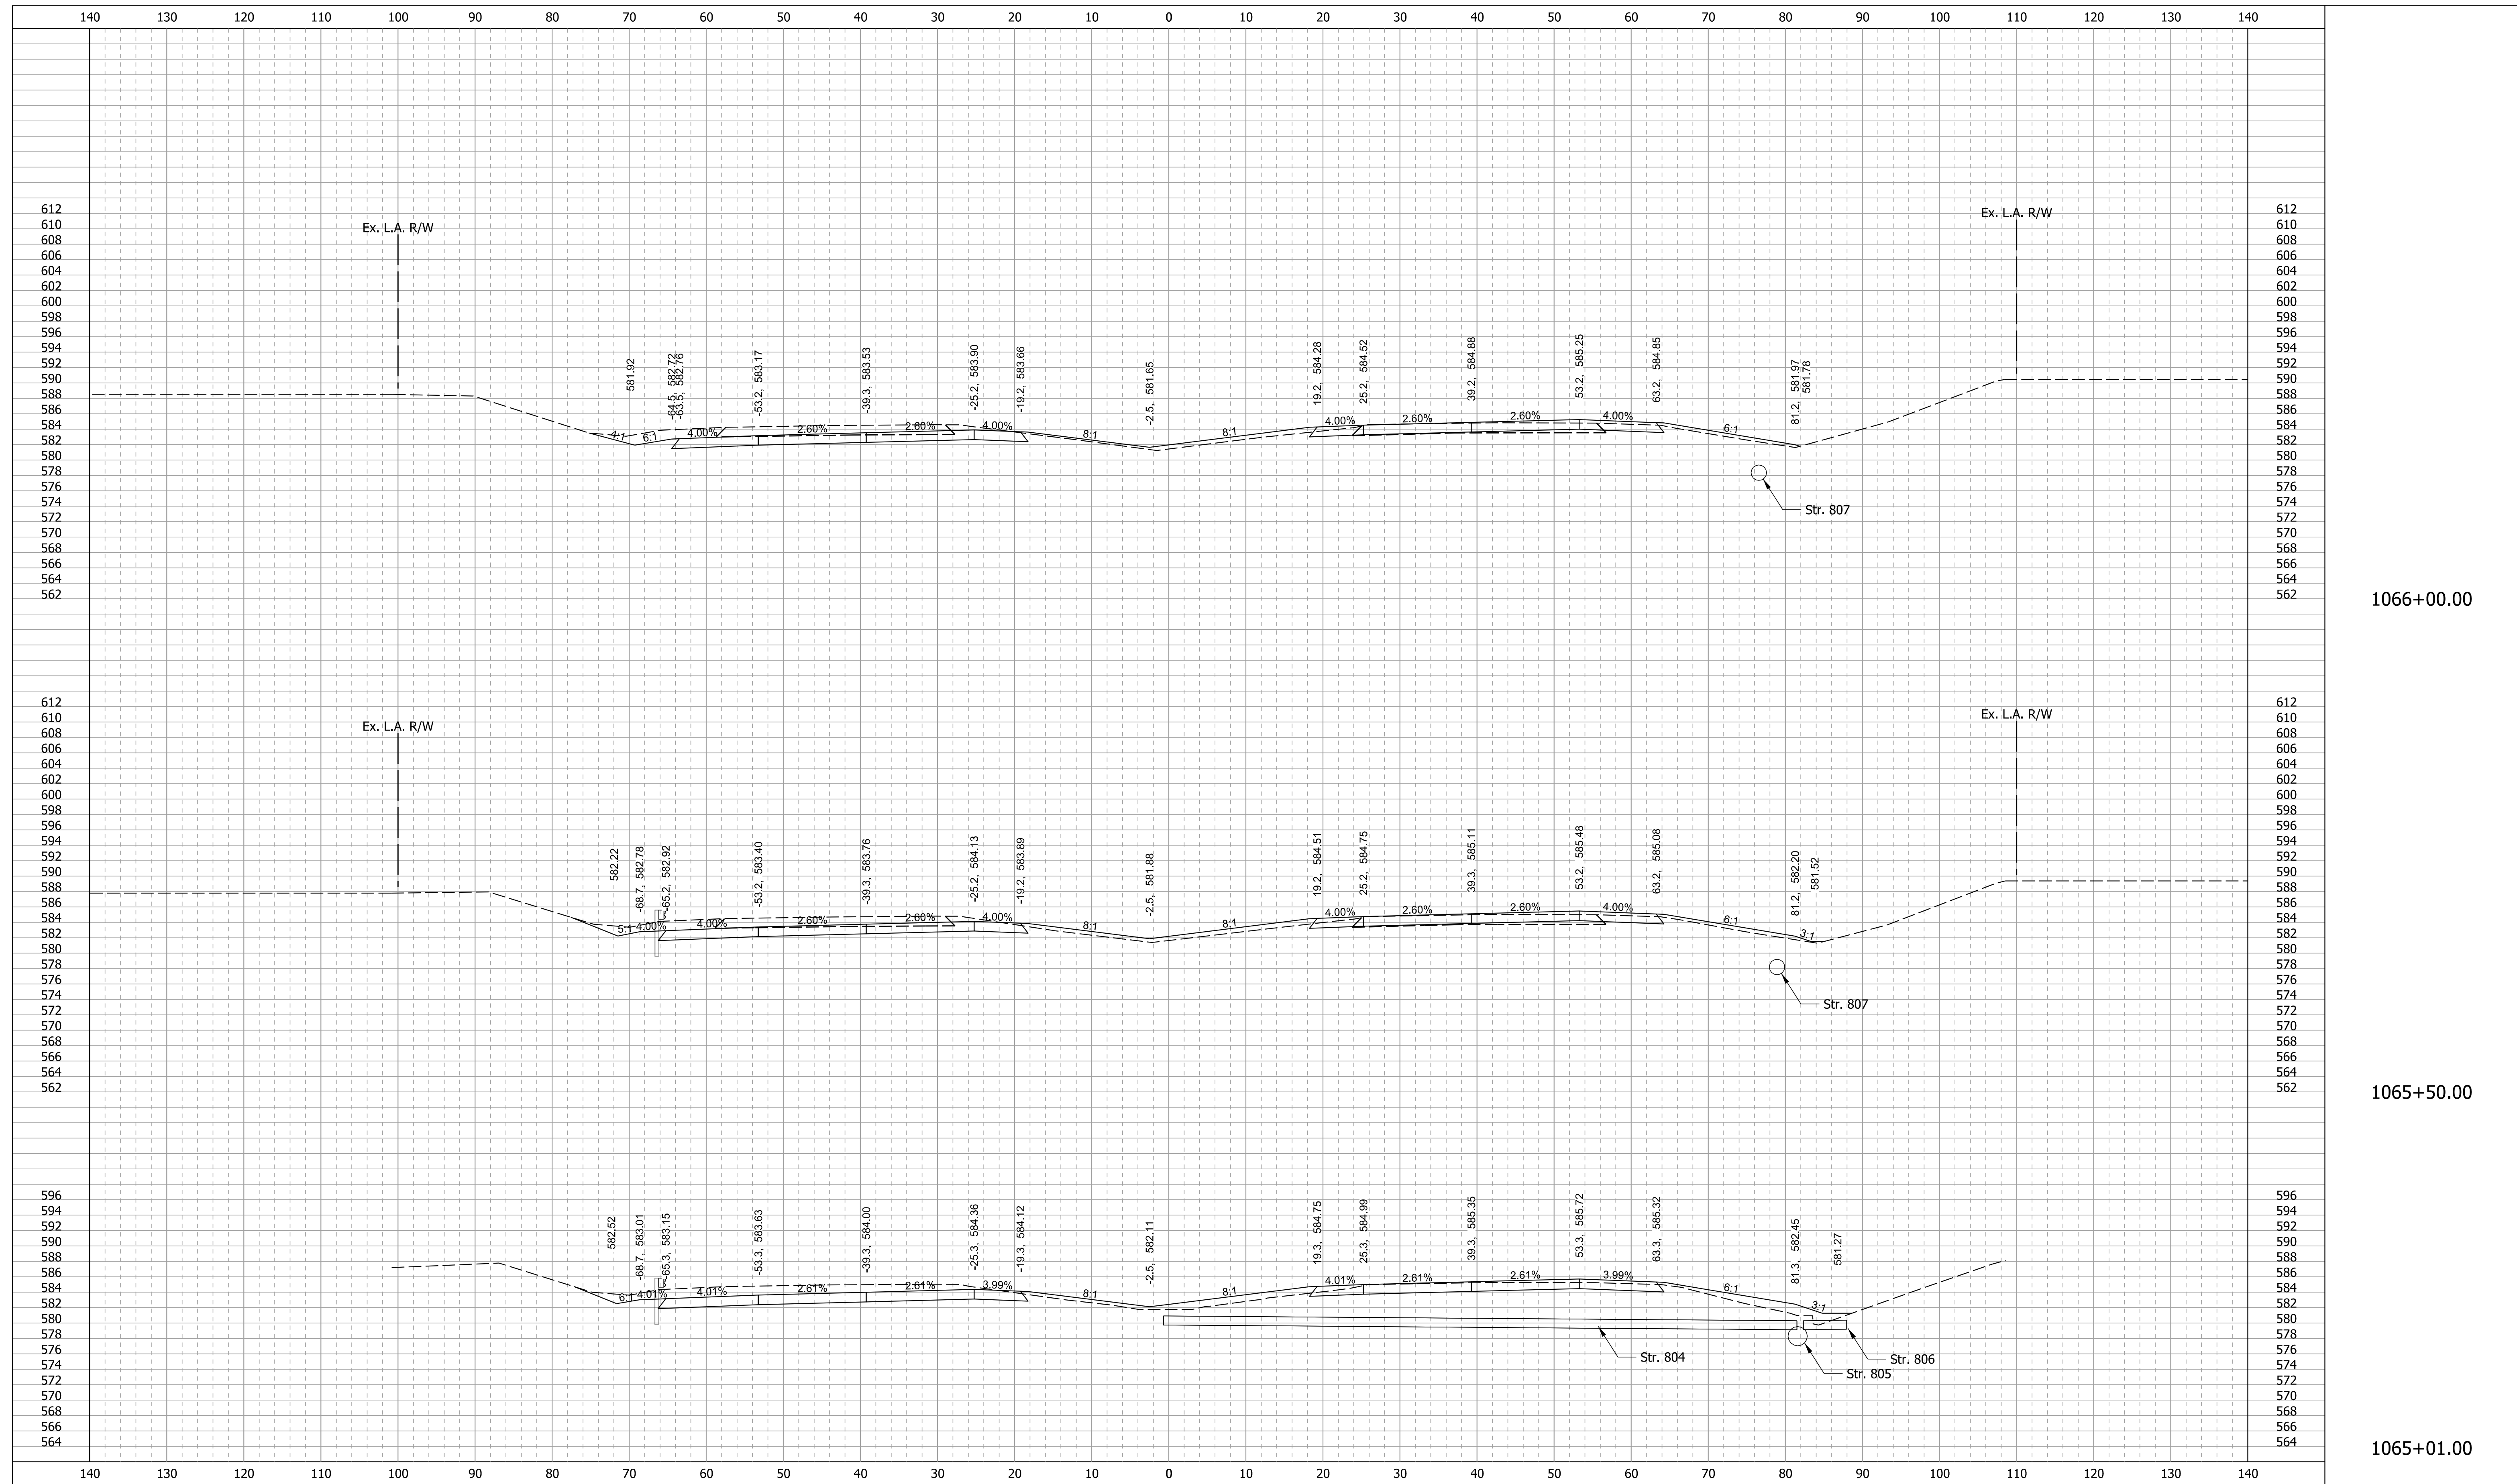


1066+00.00

1065+50.00

1065+01.00

11/29/2021

RECOMMENDED FOR APPROVAL		DESIGN ENGINEER		DATE	INDIANA DEPARTMENT OF TRANSPORTATION		SCALE	BRIDGE FILE
							1" = 10'-0"	DESIGNATION
DESIGNED: SMS	DRAWN: BDM				CROSS SECTIONS I-65 - LINE "Q"		SURVEY BOOK	SHEETS
CHECKED: MJV	CHECKED: SMS						12 of 52	
							CONTRACT	PROJECT
					R-41529	1700135		

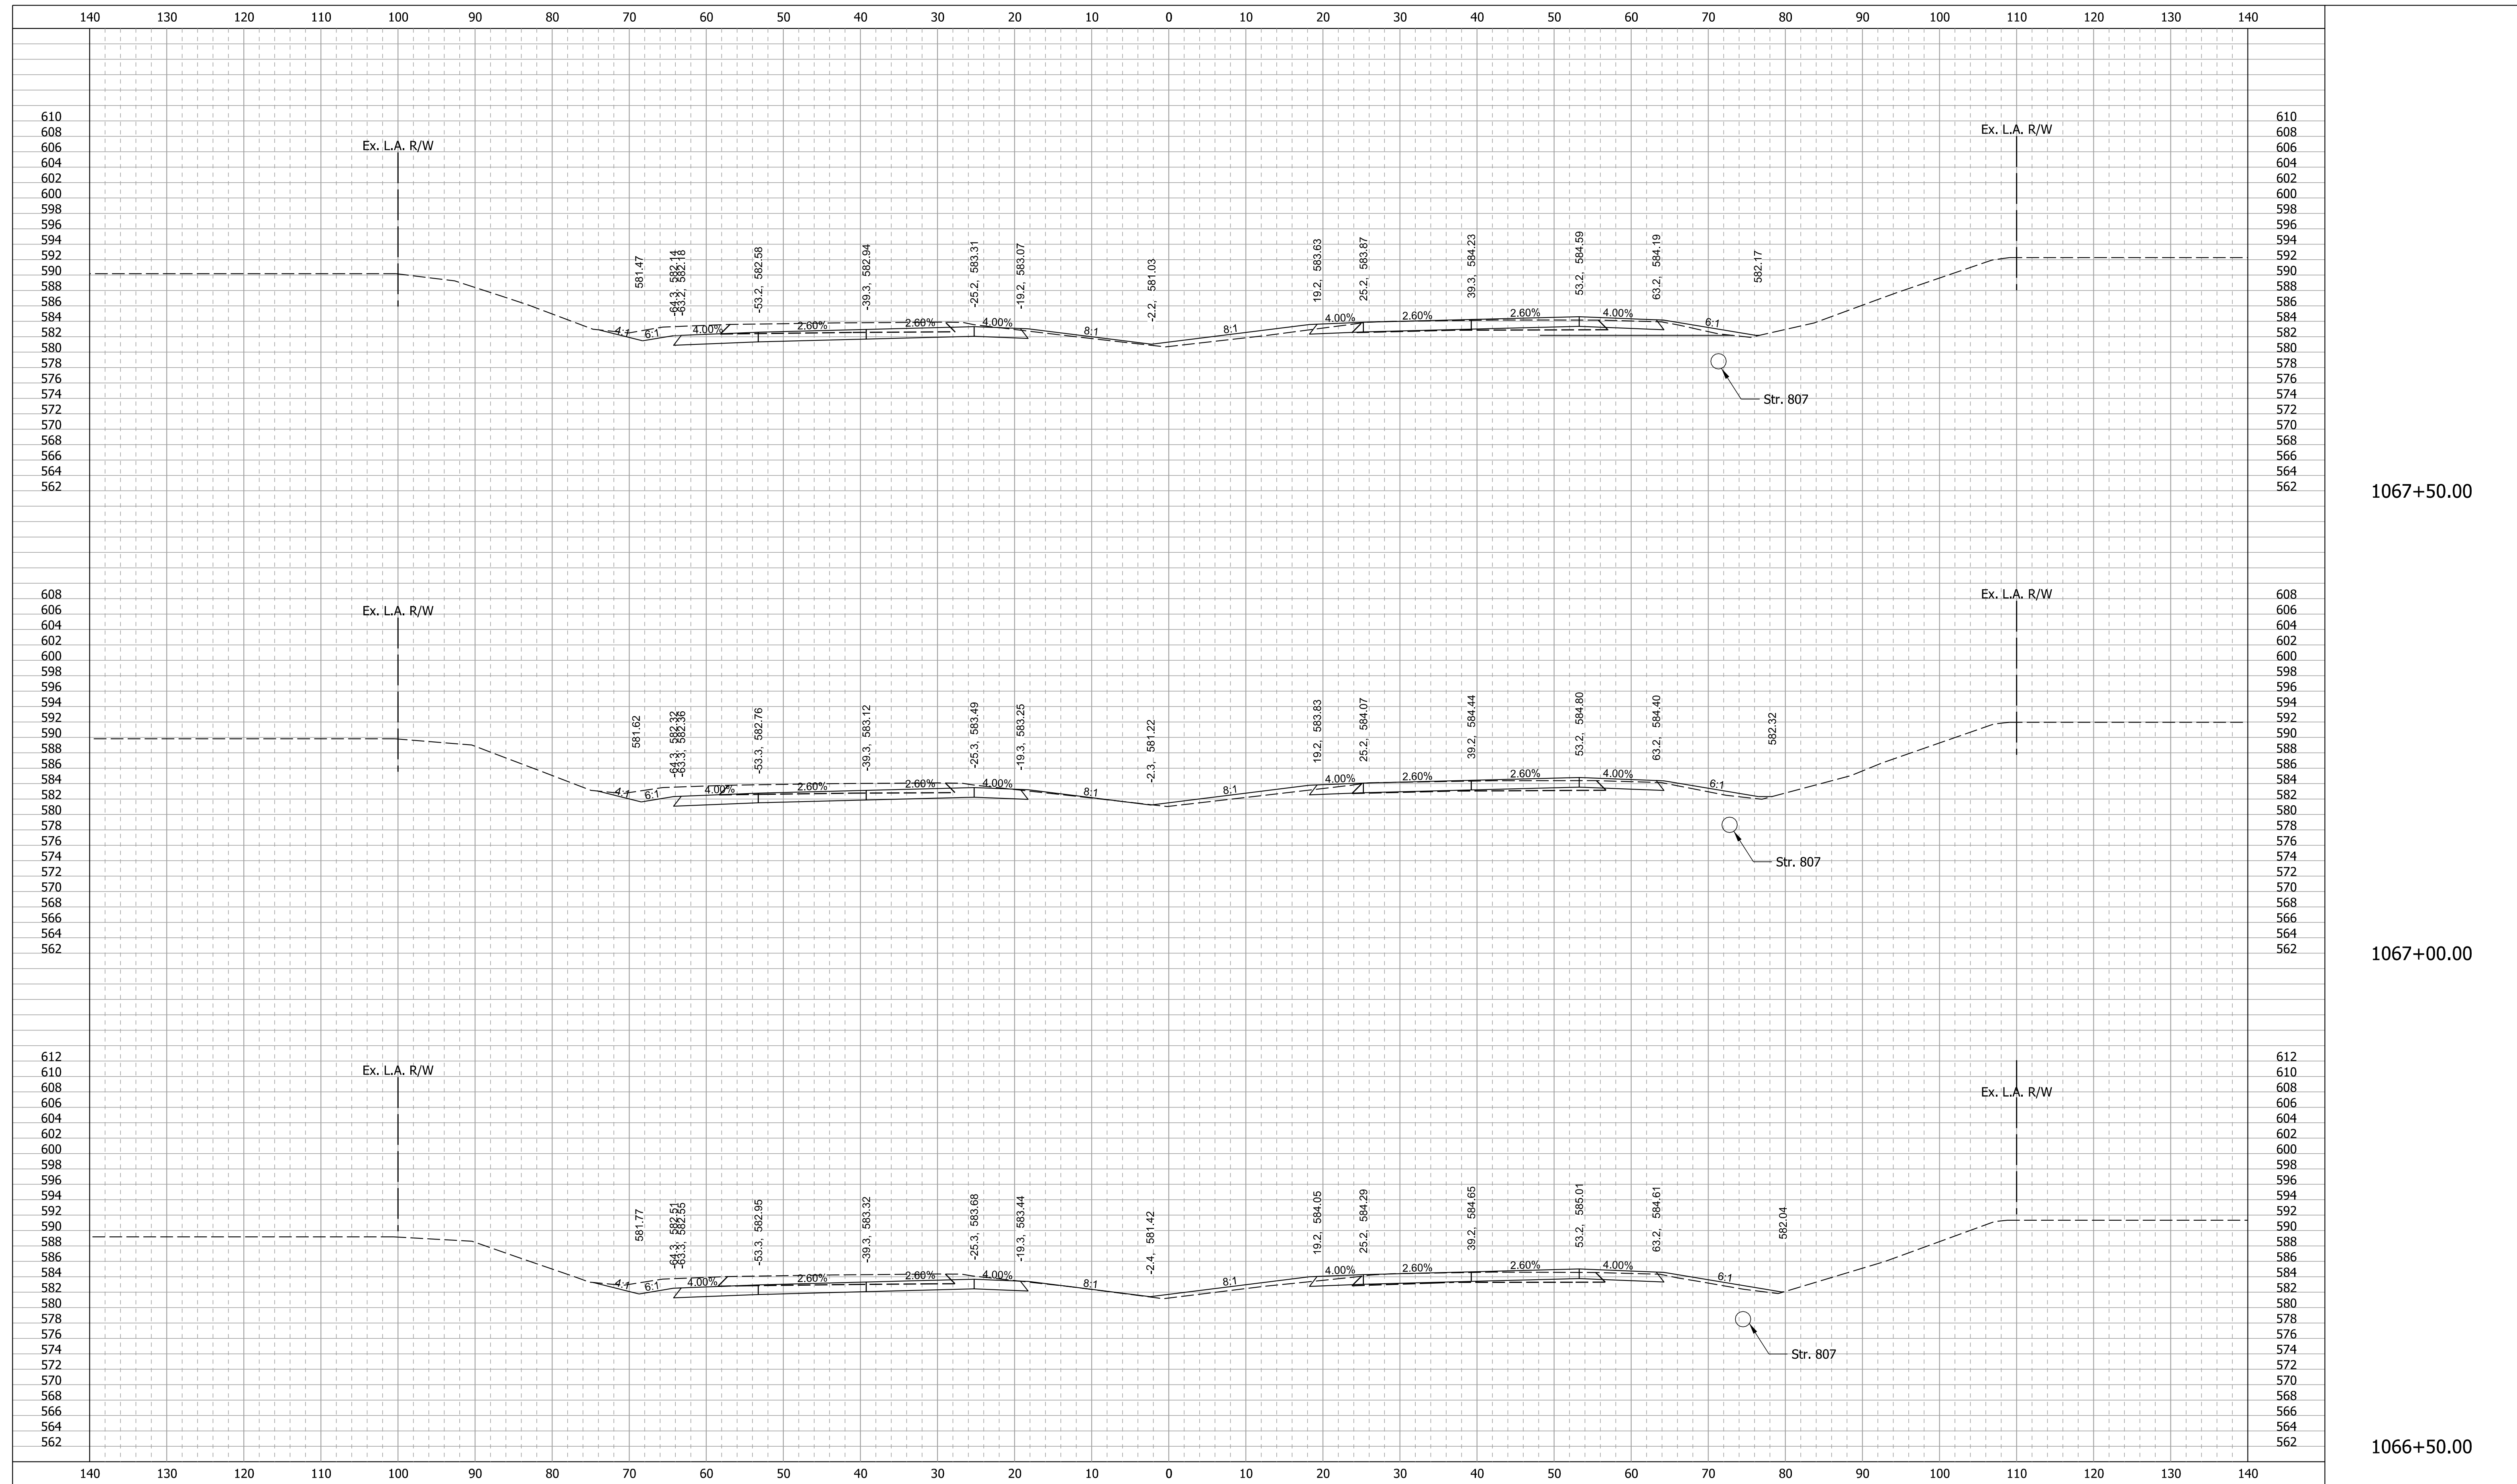


1067+50.00

1067+00.00

1066+50.00

RECOMMENDED FOR APPROVAL _____		DESIGN ENGINEER _____ DATE _____		INDIANA DEPARTMENT OF TRANSPORTATION		SCALE 1" = 10'-0"		BRIDGE FILE	
DESIGNED: SMS		DRAWN: BDM				DESIGNATION 1700135			
CHECKED: MJV		CHECKED: SMS		CROSS SECTIONS I-65 - LINE "Q"		SURVEY BOOK		SHEETS	
						CONTRACT R-41529		13 of 52	

11/29/2021

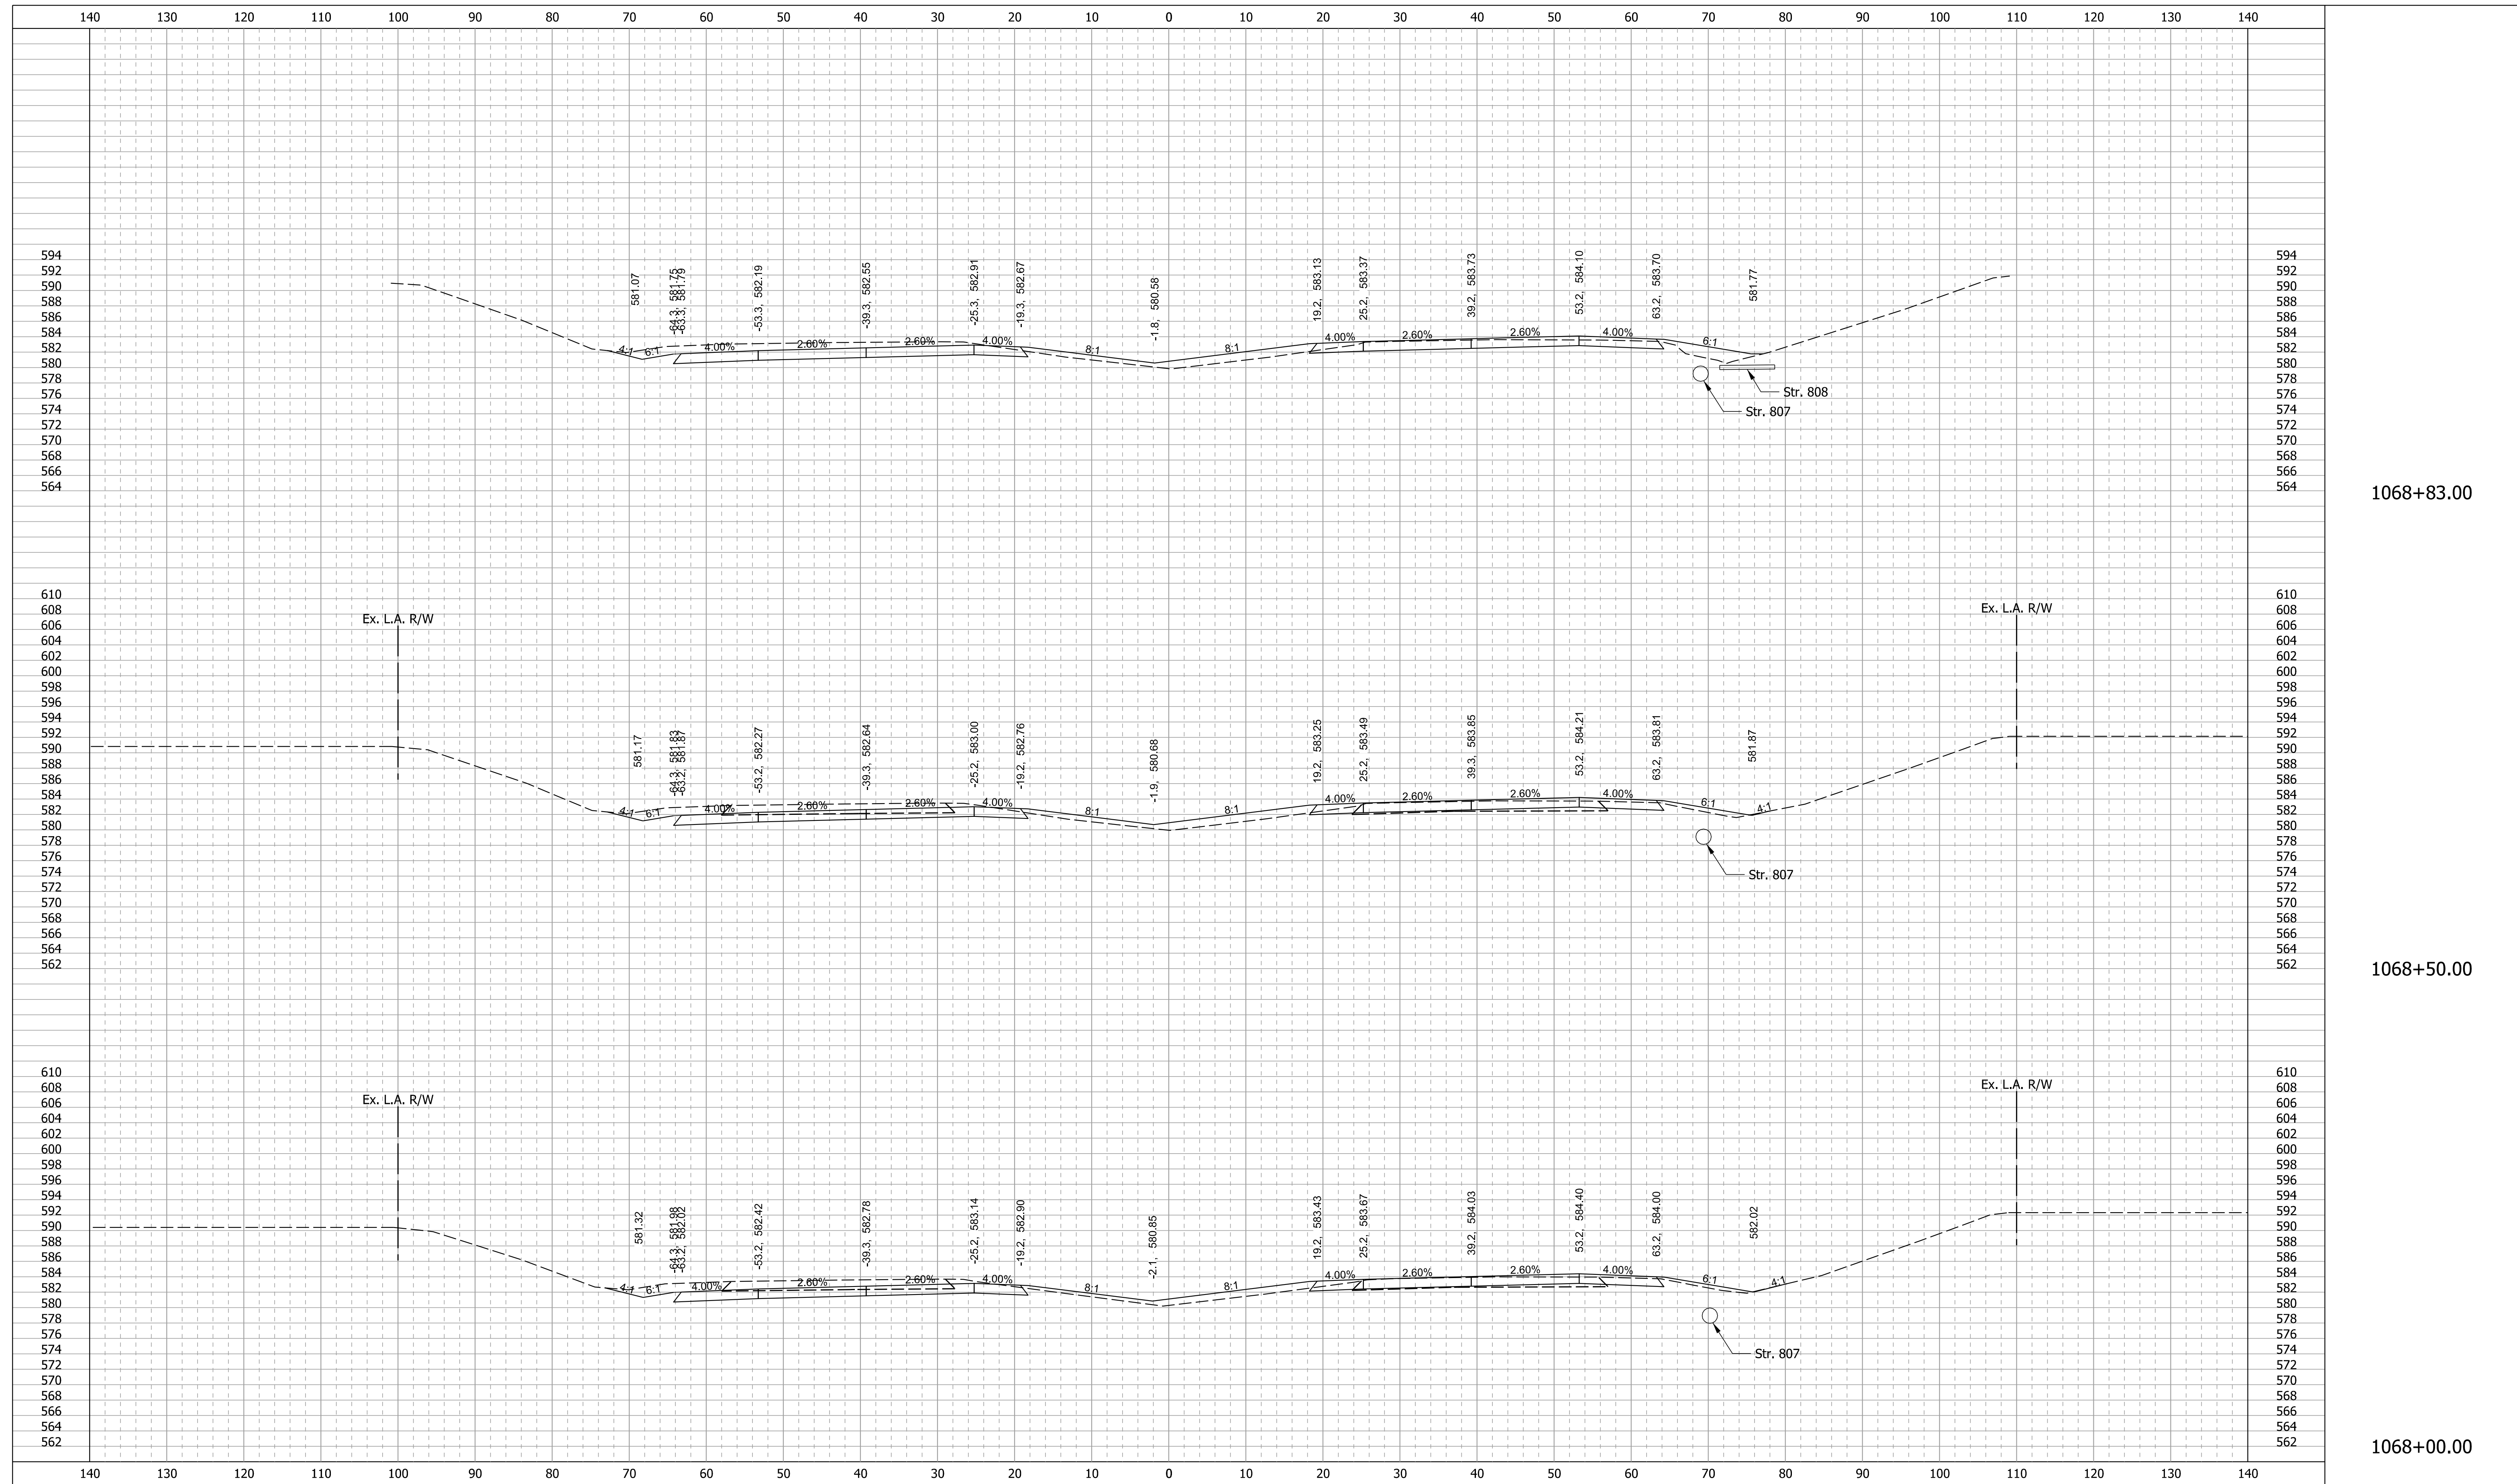

1068+83.00

1068+50.00

1068+00.00


RECOMMENDED FOR APPROVAL	DESIGN ENGINEER	DATE
DESIGNED: SMS	DRAWN: BDM	
CHECKED: MJV	CHECKED: SMS	

INDIANA
DEPARTMENT OF TRANSPORTATION

**CROSS SECTIONS
I-65 - LINE "Q"**

SCALE 1" = 10'-0"	BRIDGE FILE
	DESIGNATION 1700135
SURVEY BOOK	SHEETS 14 of 52
CONTRACT R-41529	PROJECT 1700135

11/29/2021

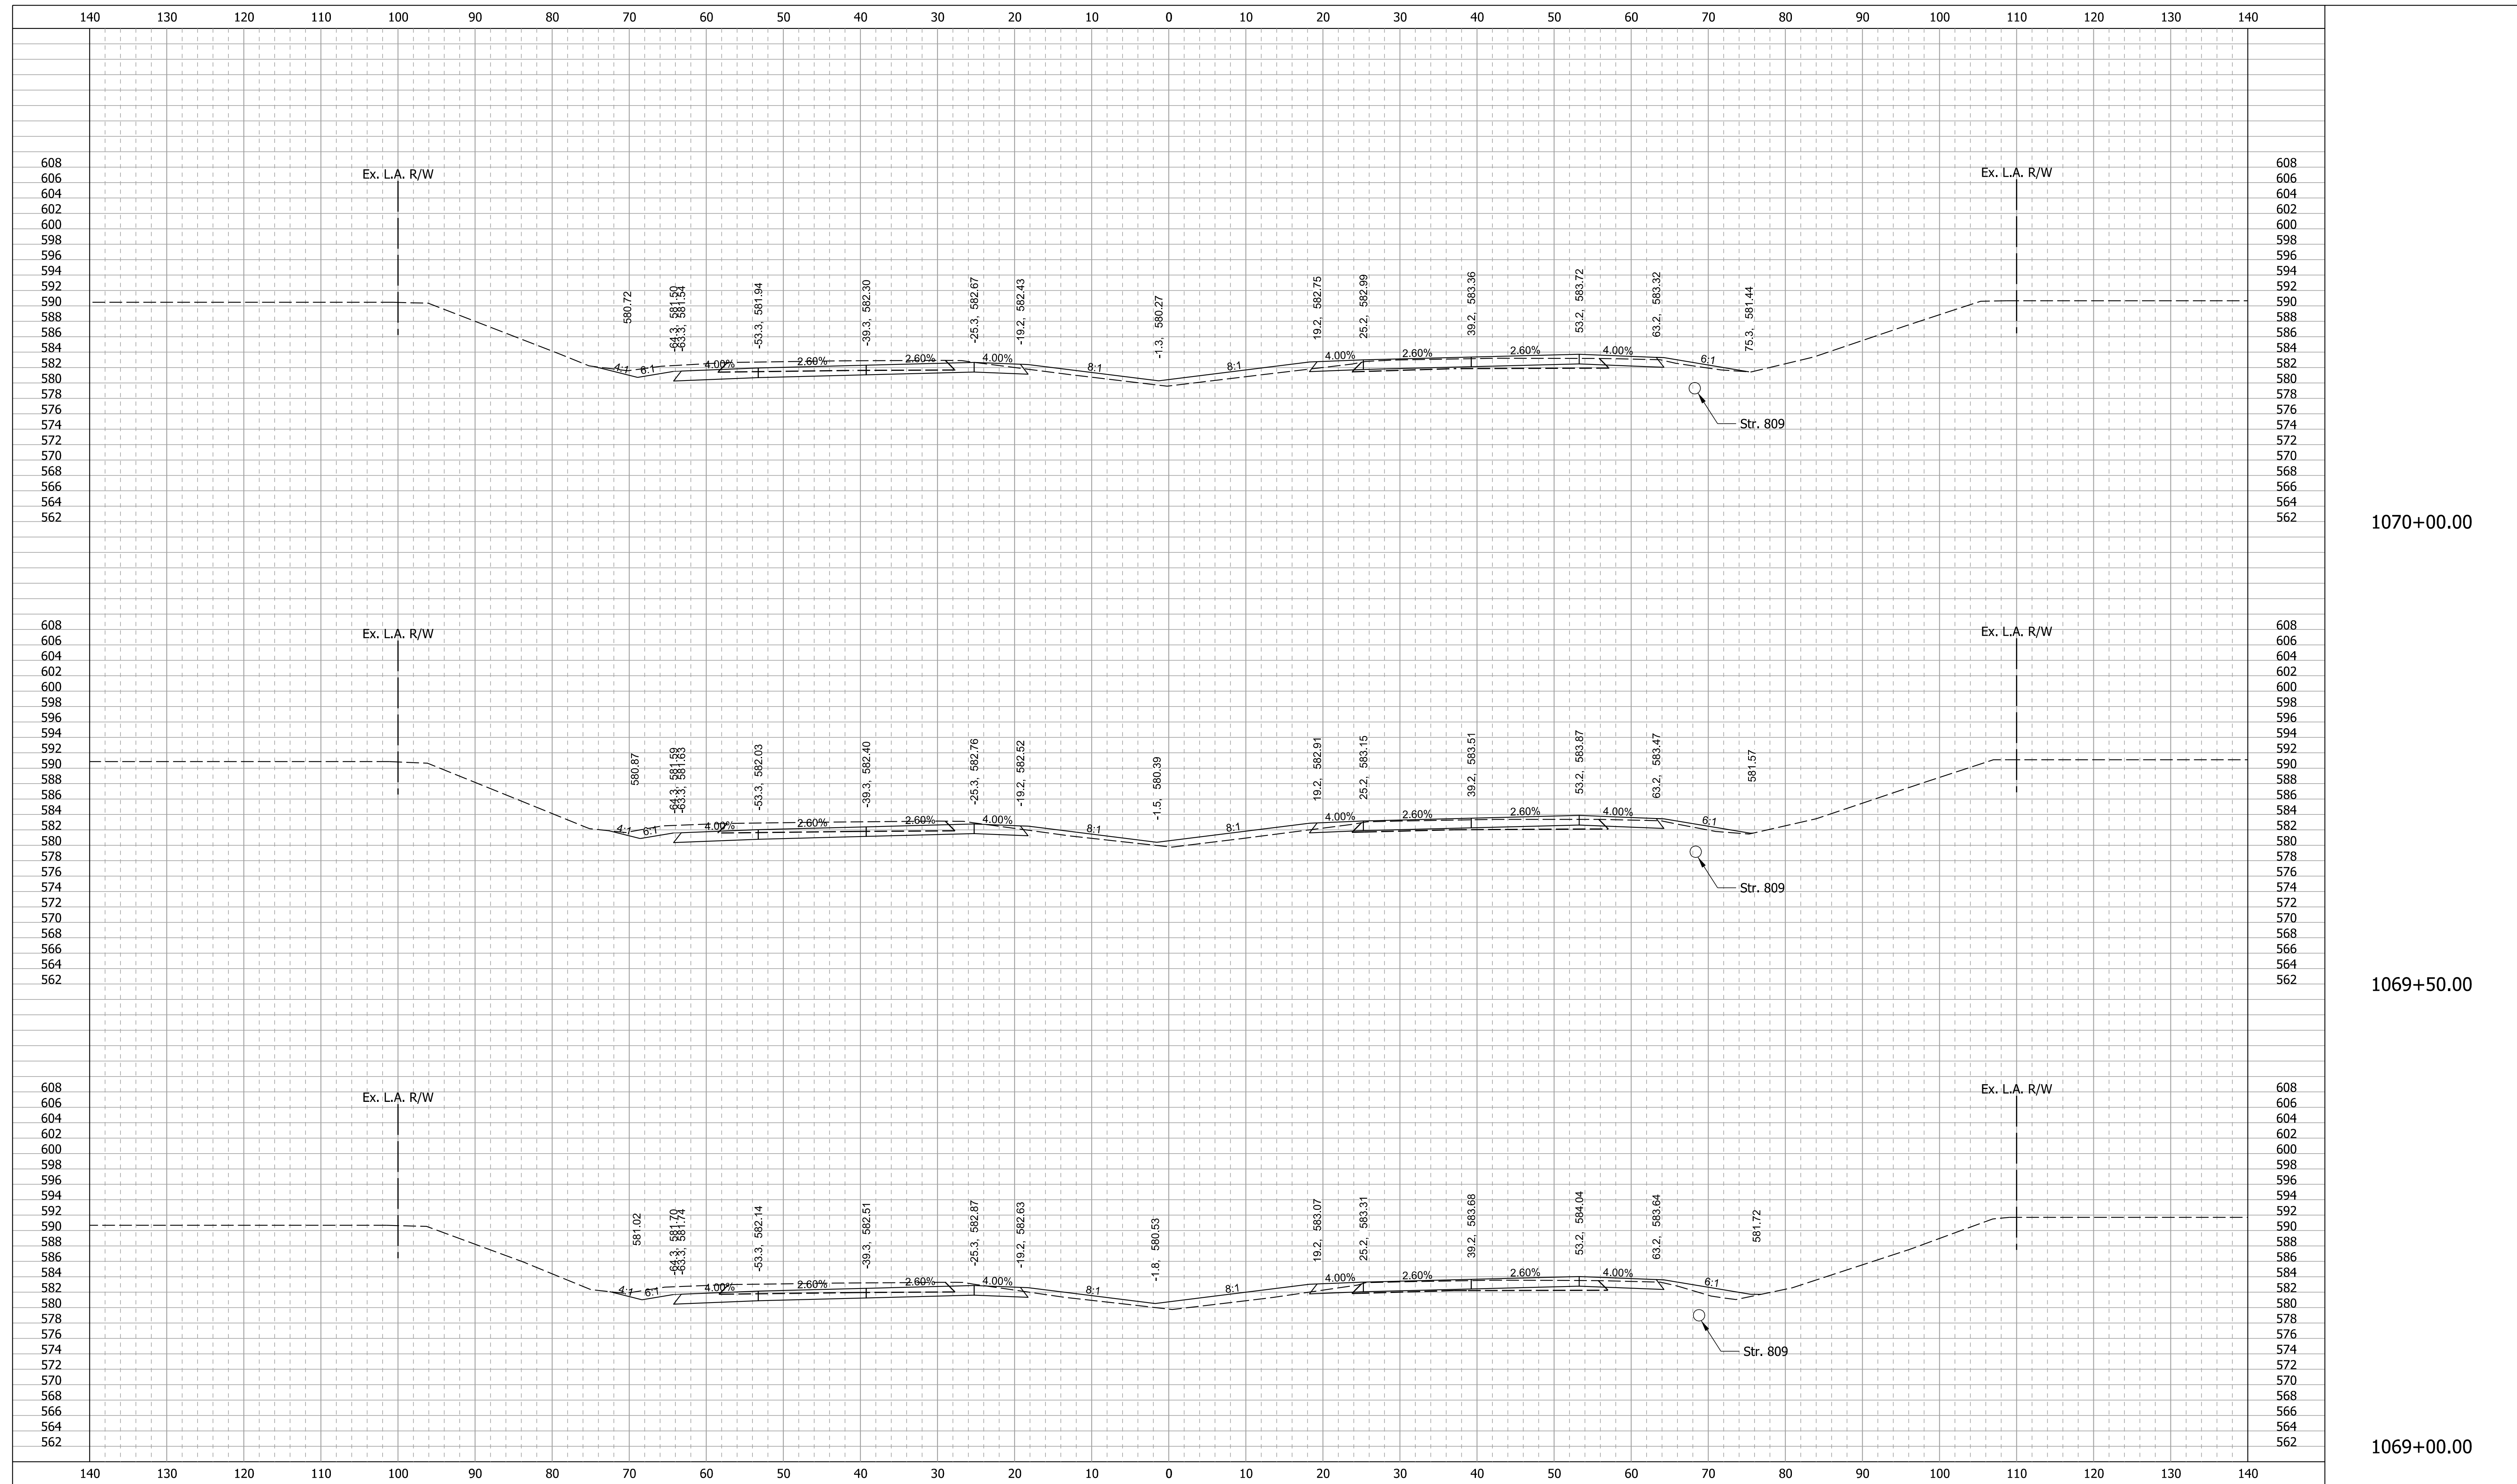


1070+00.00

1069+50.00

1069+00.00

11/29/2021

RECOMMENDED FOR APPROVAL _____		DESIGN ENGINEER _____ DATE _____		INDIANA DEPARTMENT OF TRANSPORTATION		SCALE 1" = 10'-0"		BRIDGE FILE	
DESIGNED: SMS		DRAWN: BDM				DESIGNATION 1700135		SHEETS	
CHECKED: MJV		CHECKED: SMS		CROSS SECTIONS I-65 - LINE "Q"		SURVEY BOOK		15 of 52	
						CONTRACT R-41529		PROJECT 1700135	

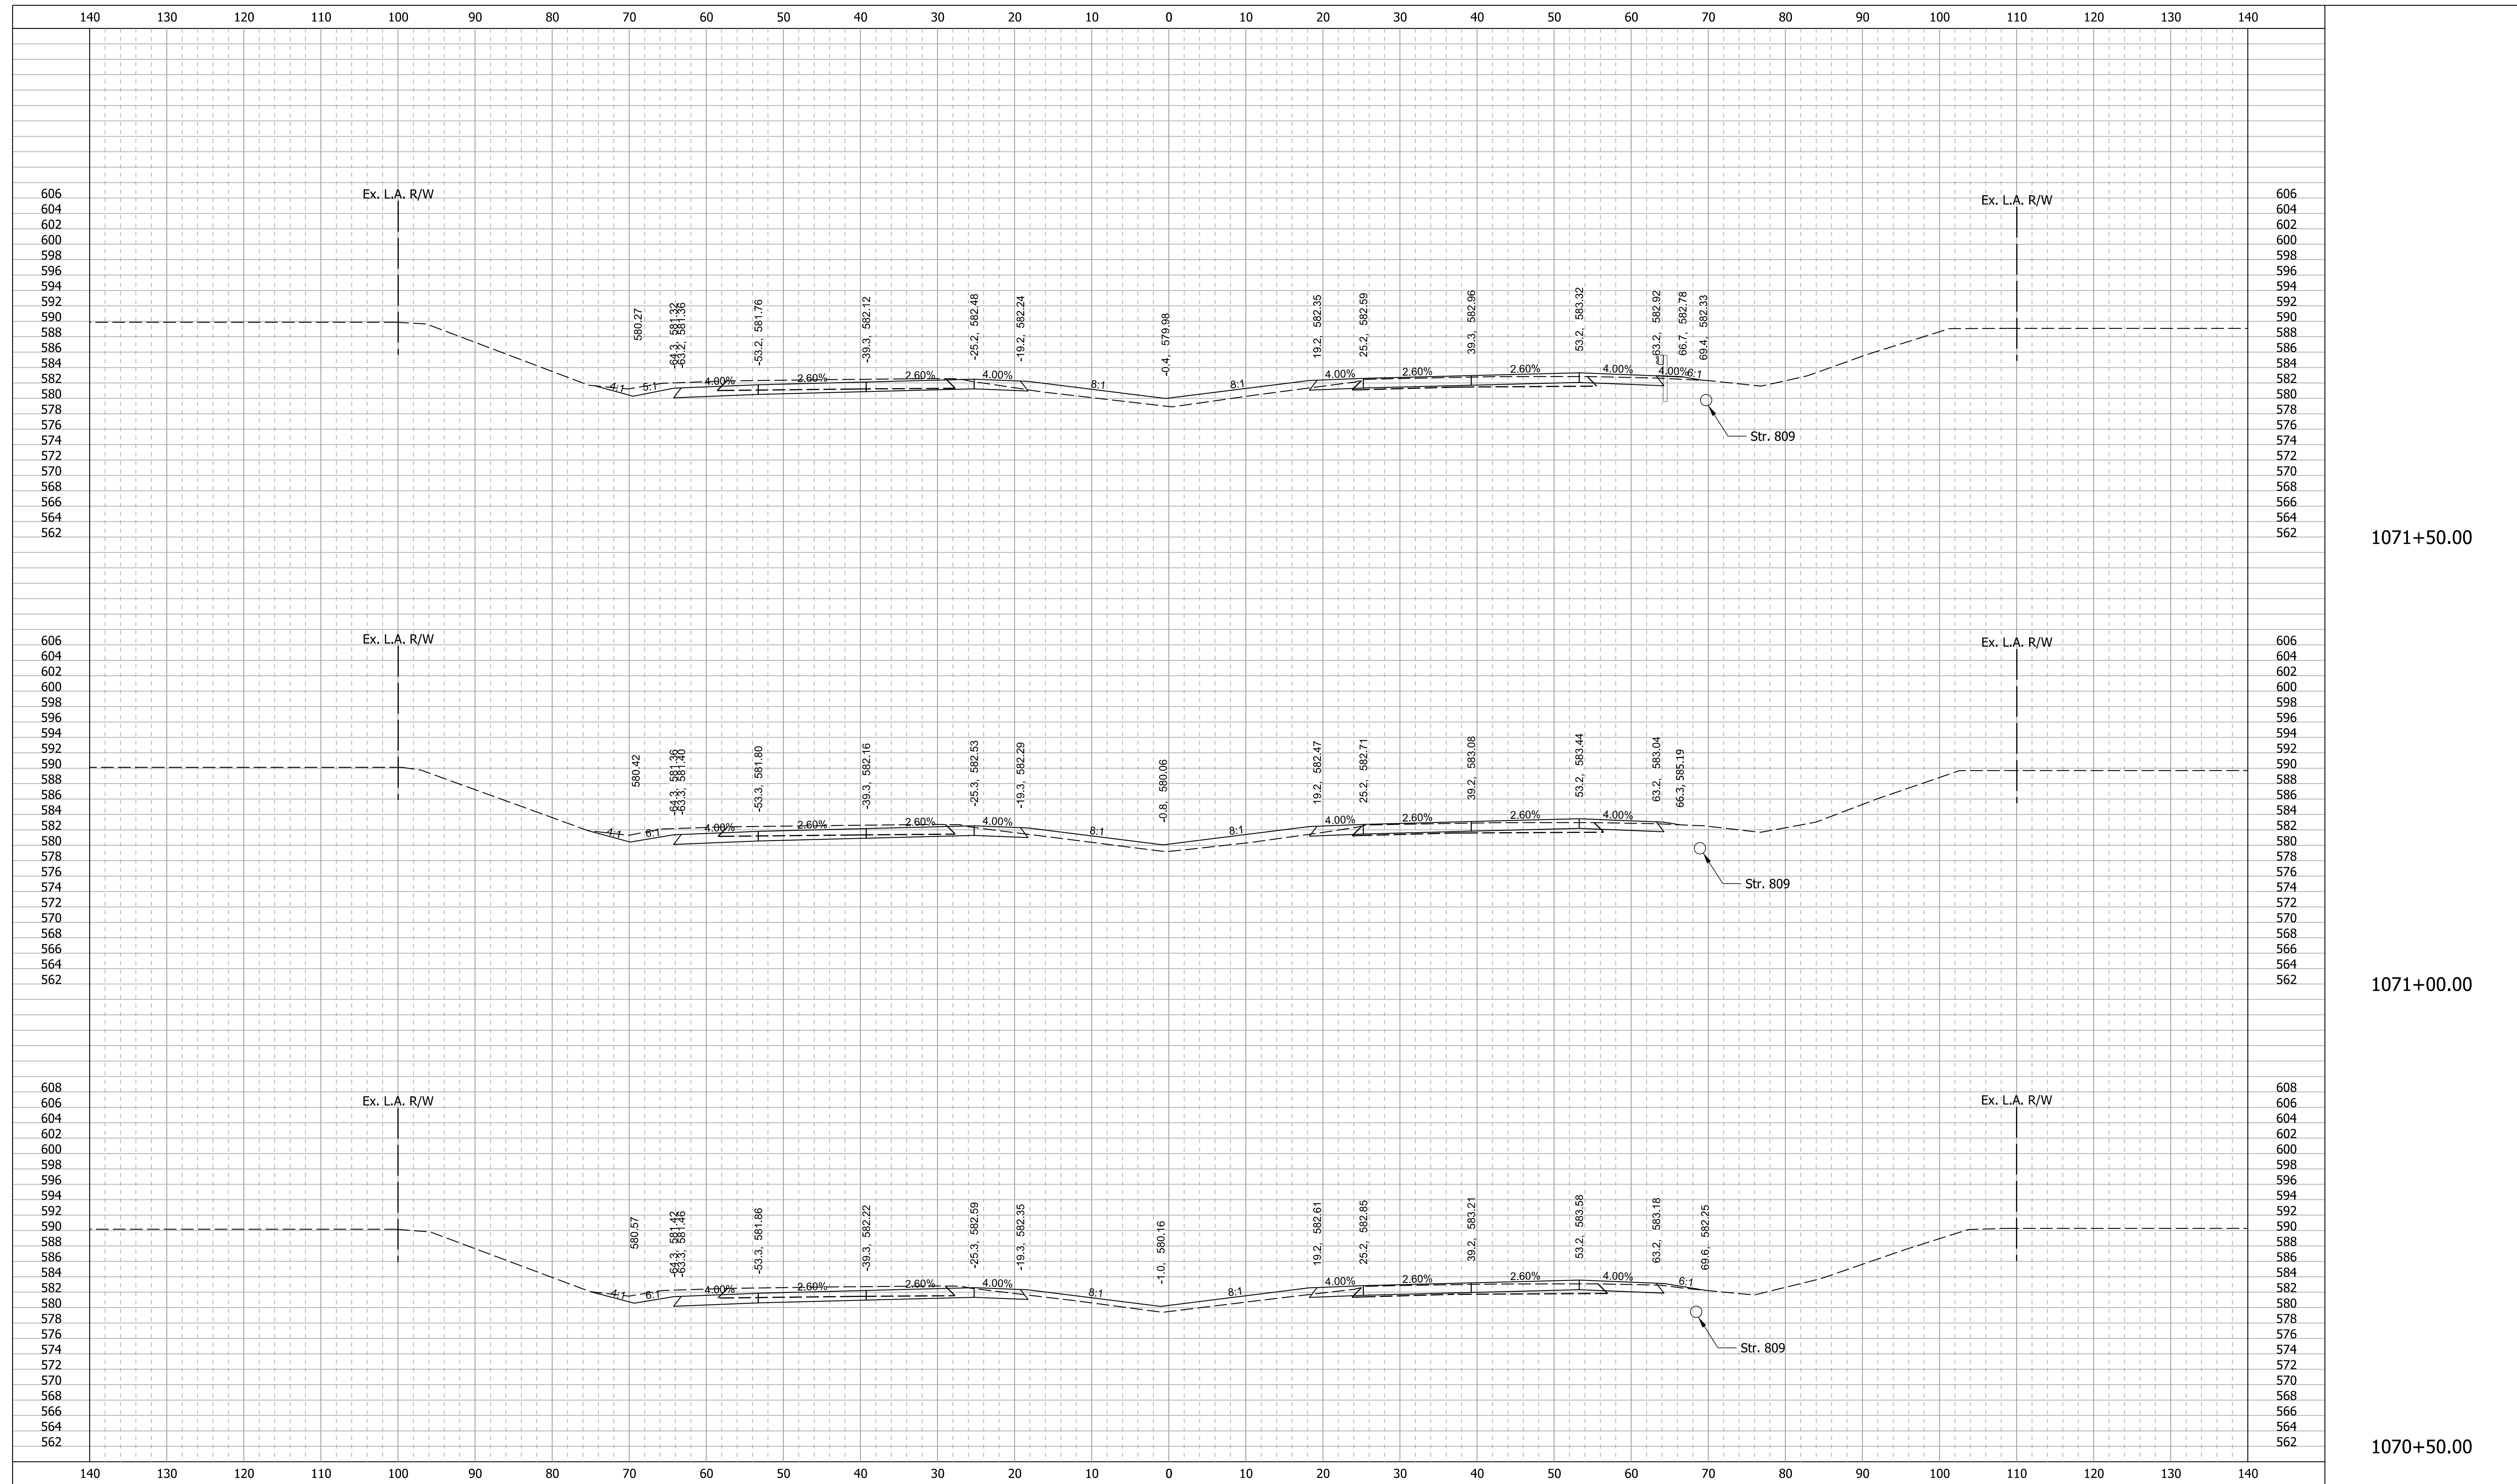


1071+50.00

1071+00.00

1070+50.00


11/29/2021

RECOMMENDED FOR APPROVAL	DESIGN ENGINEER	DATE	INDIANA DEPARTMENT OF TRANSPORTATION	SCALE	BRIDGE FILE
				1" = 10'-0"	
DESIGNED: SMS	DRAWN: BDM		CROSS SECTIONS I-65 - LINE "Q"	SURVEY BOOK	SHEETS
CHECKED: MJV	CHECKED: SMS				16 of 52
				CONTRACT	PROJECT
			R-41529	1700135	

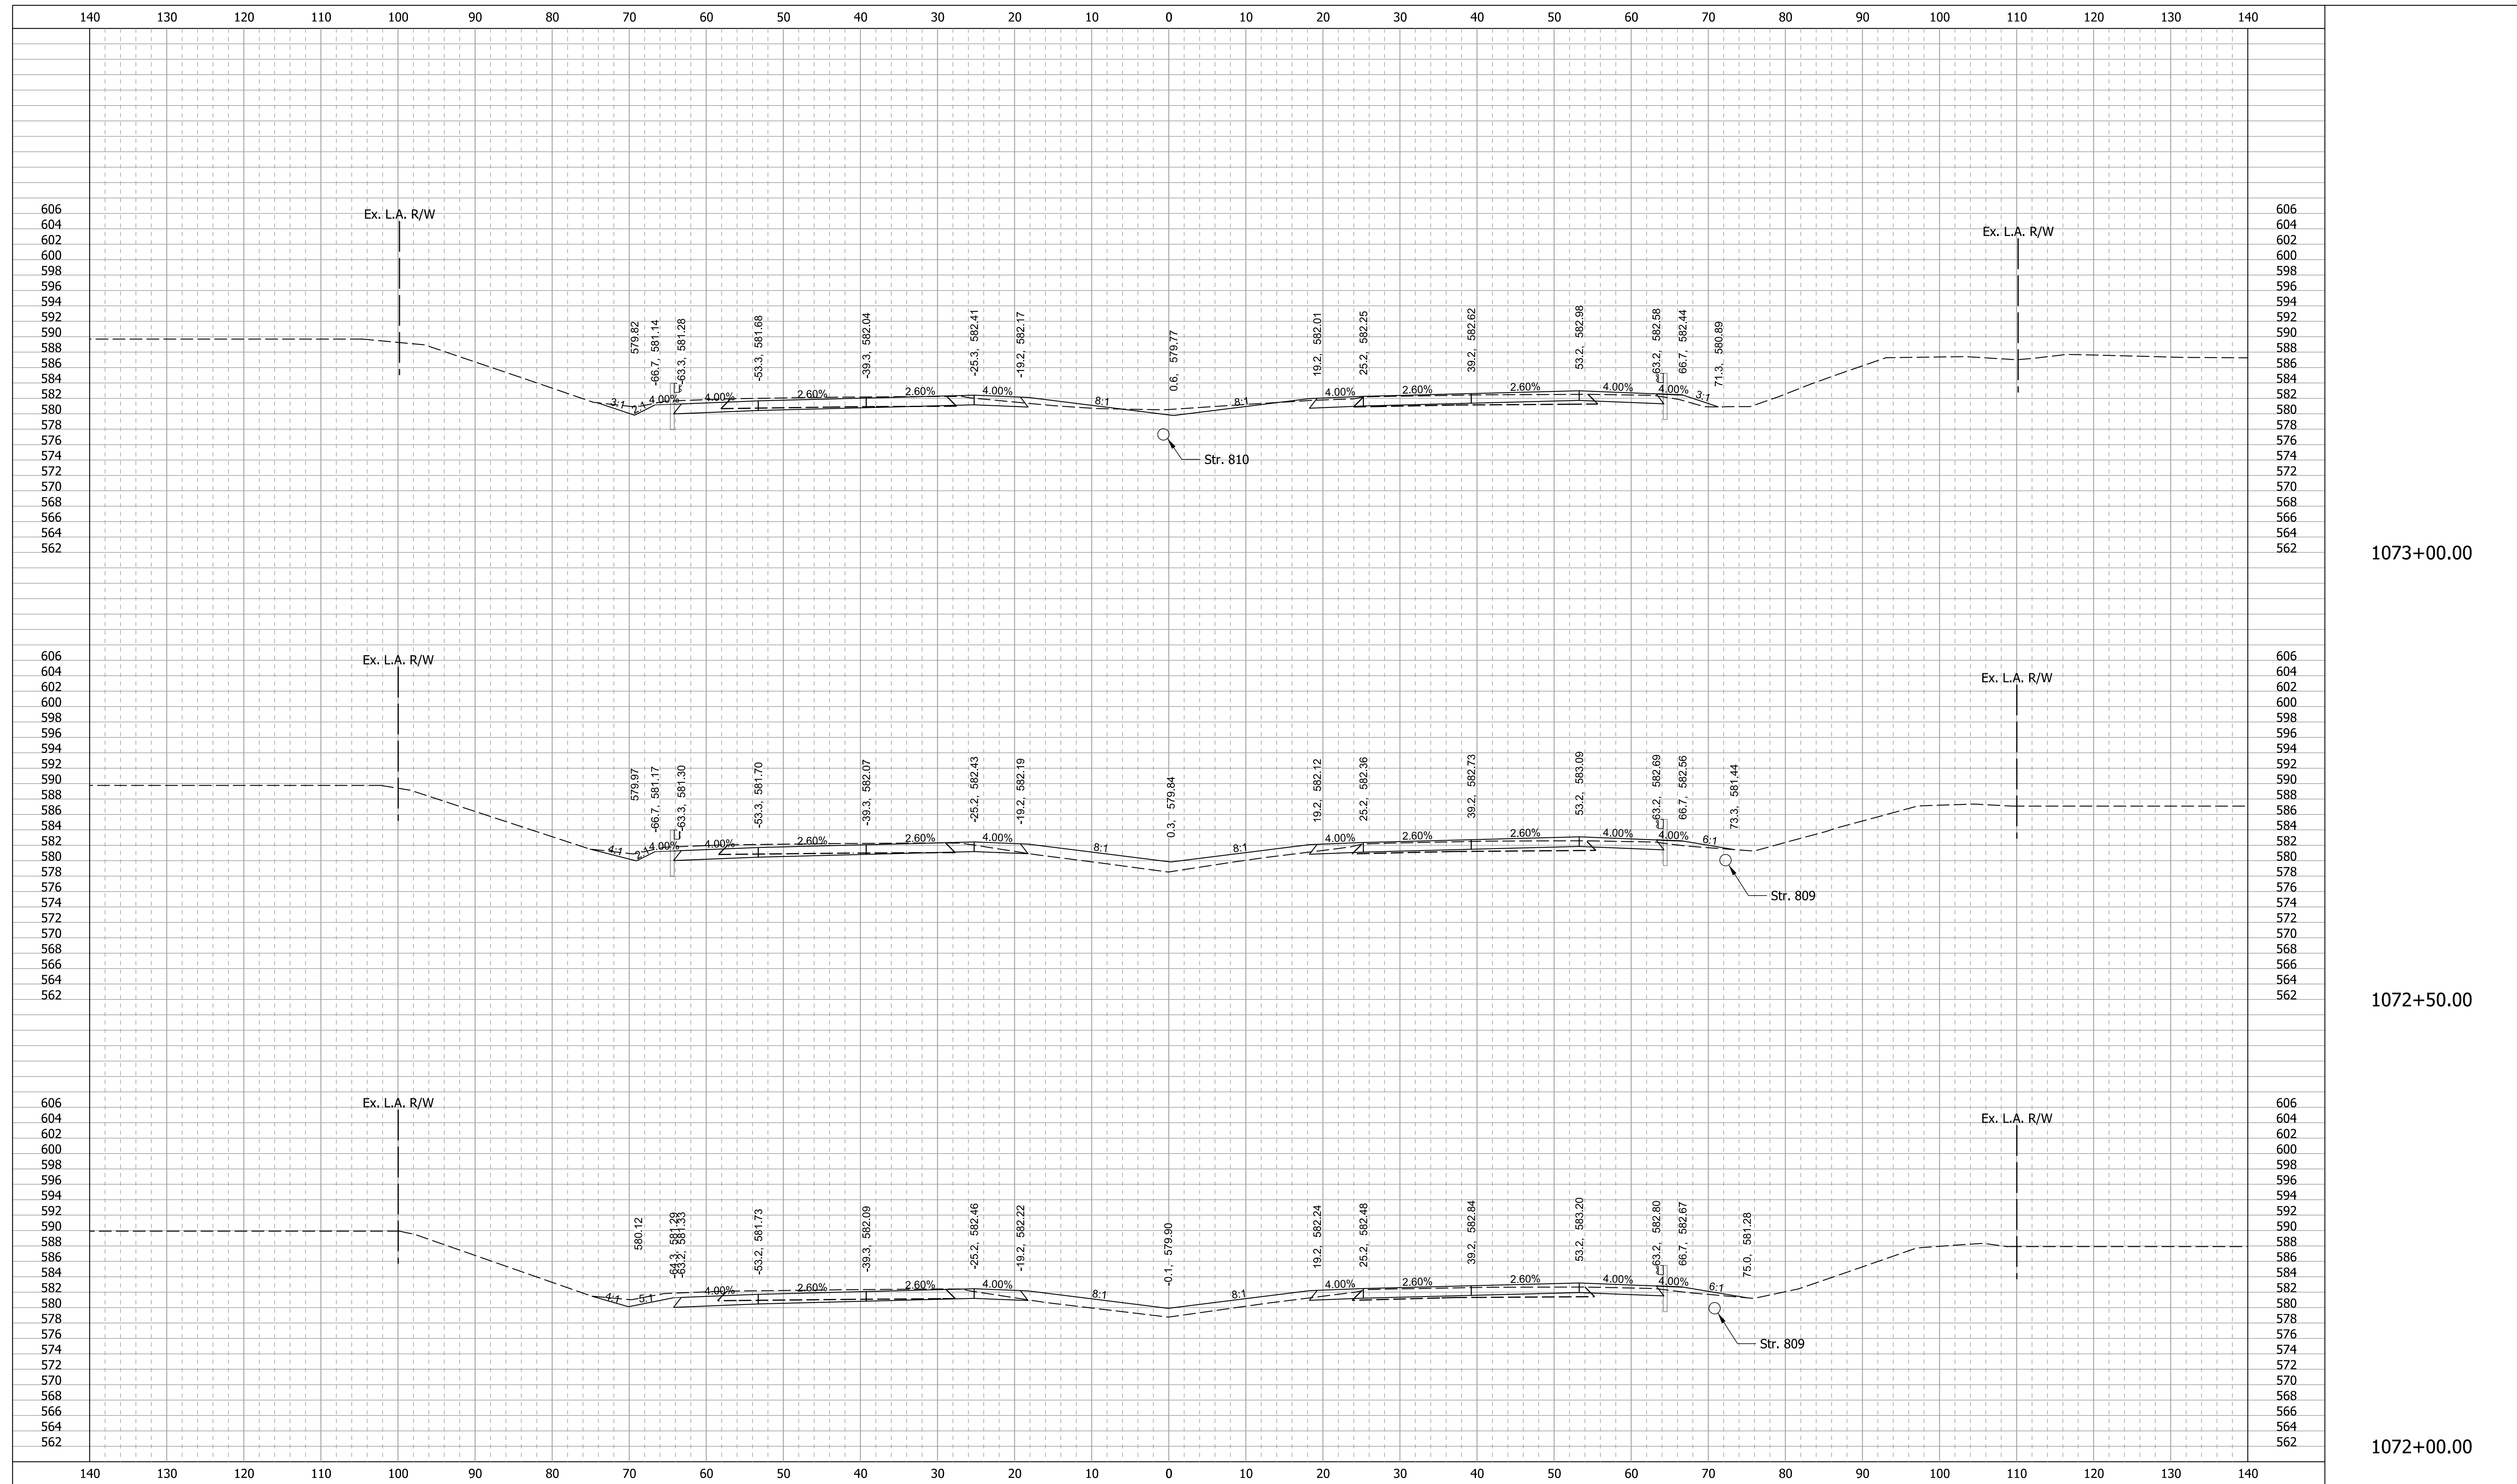


11/29/2021

RECOMMENDED FOR APPROVAL	DESIGN ENGINEER	DATE	INDIANA DEPARTMENT OF TRANSPORTATION	SCALE	BRIDGE FILE
	DESIGNED: SMS	DRAWN: BDM		1" = 10'-0"	DESIGNATION 1700135
CHECKED: MJV	CHECKED: SMS		CROSS SECTIONS I-65 - LINE "Q"	SURVEY BOOK	SHEETS
				R-41529	17 of 52
				CONTRACT	PROJECT
				R-41529	1700135

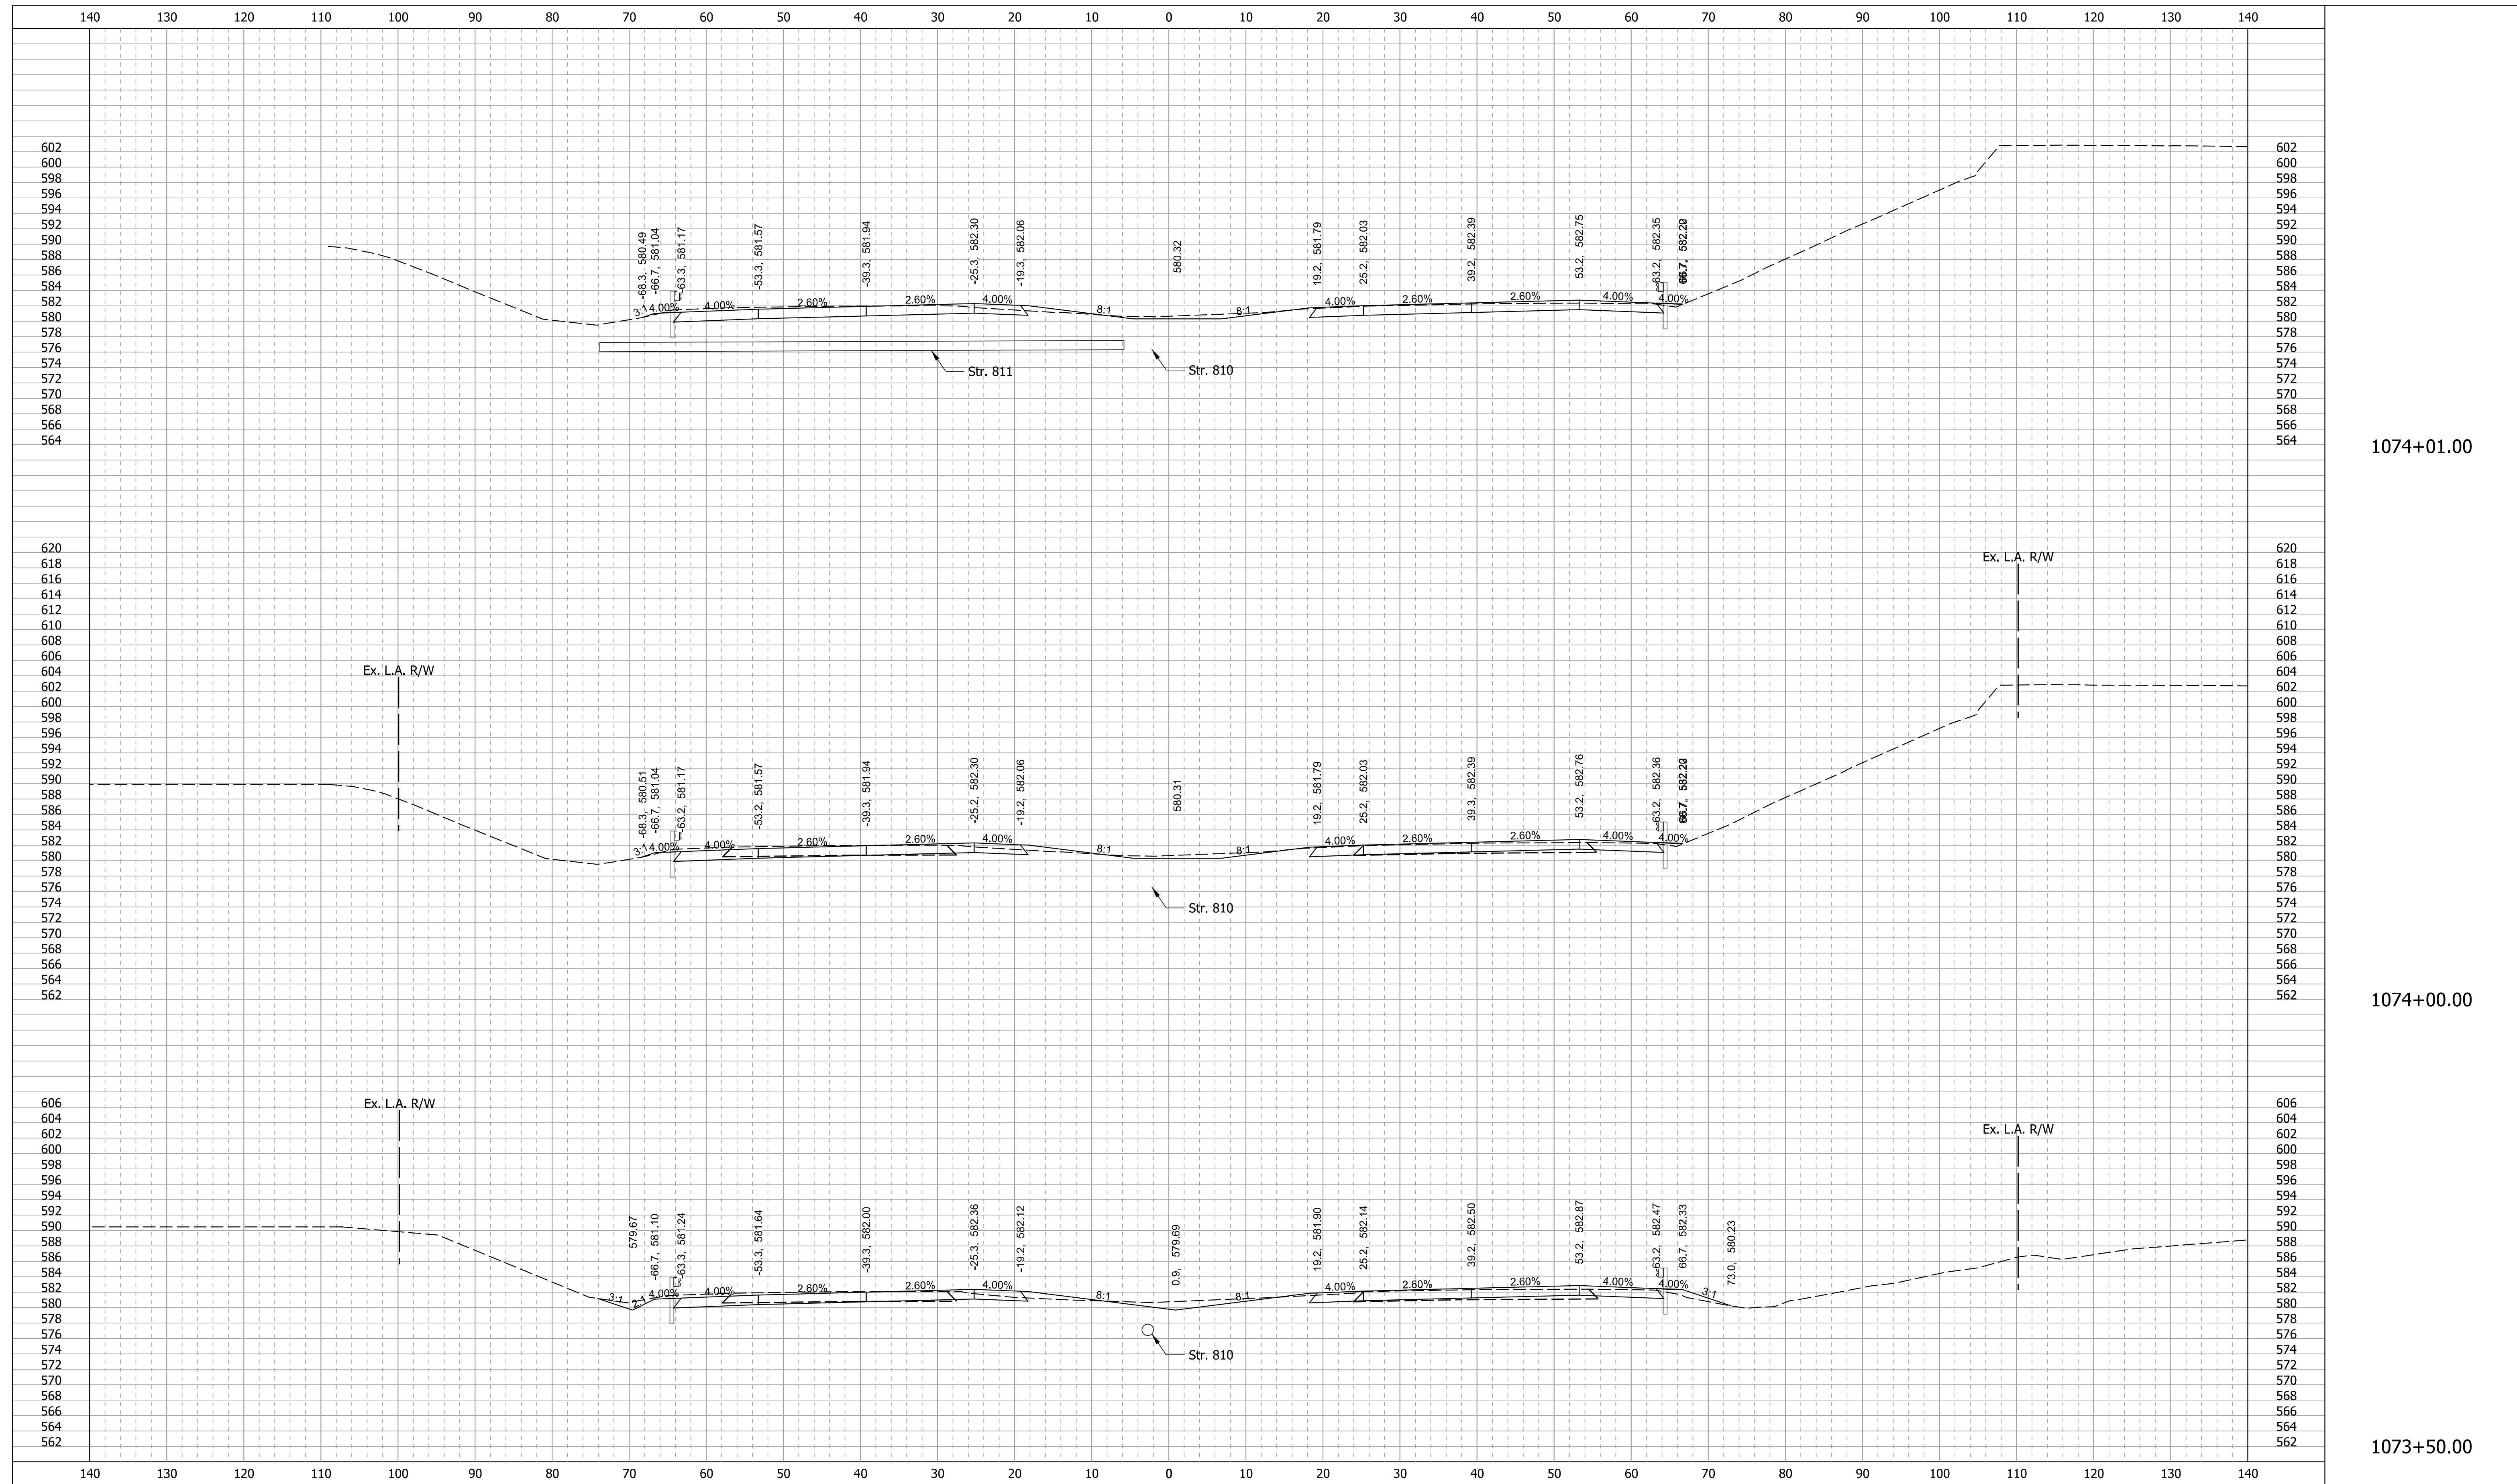


11/29/2021

RECOMMENDED FOR APPROVAL	DESIGN ENGINEER	DATE	INDIANA DEPARTMENT OF TRANSPORTATION	SCALE	BRIDGE FILE
	DESIGNED: SMS	DRAWN: BDM		1" = 10'-0"	DESIGNATION
CHECKED: MJV	CHECKED: SMS		CROSS SECTIONS I-65 - LINE "Q"	SURVEY BOOK	SHEETS
				R-41529	18 of 52
					PROJECT
					1700135

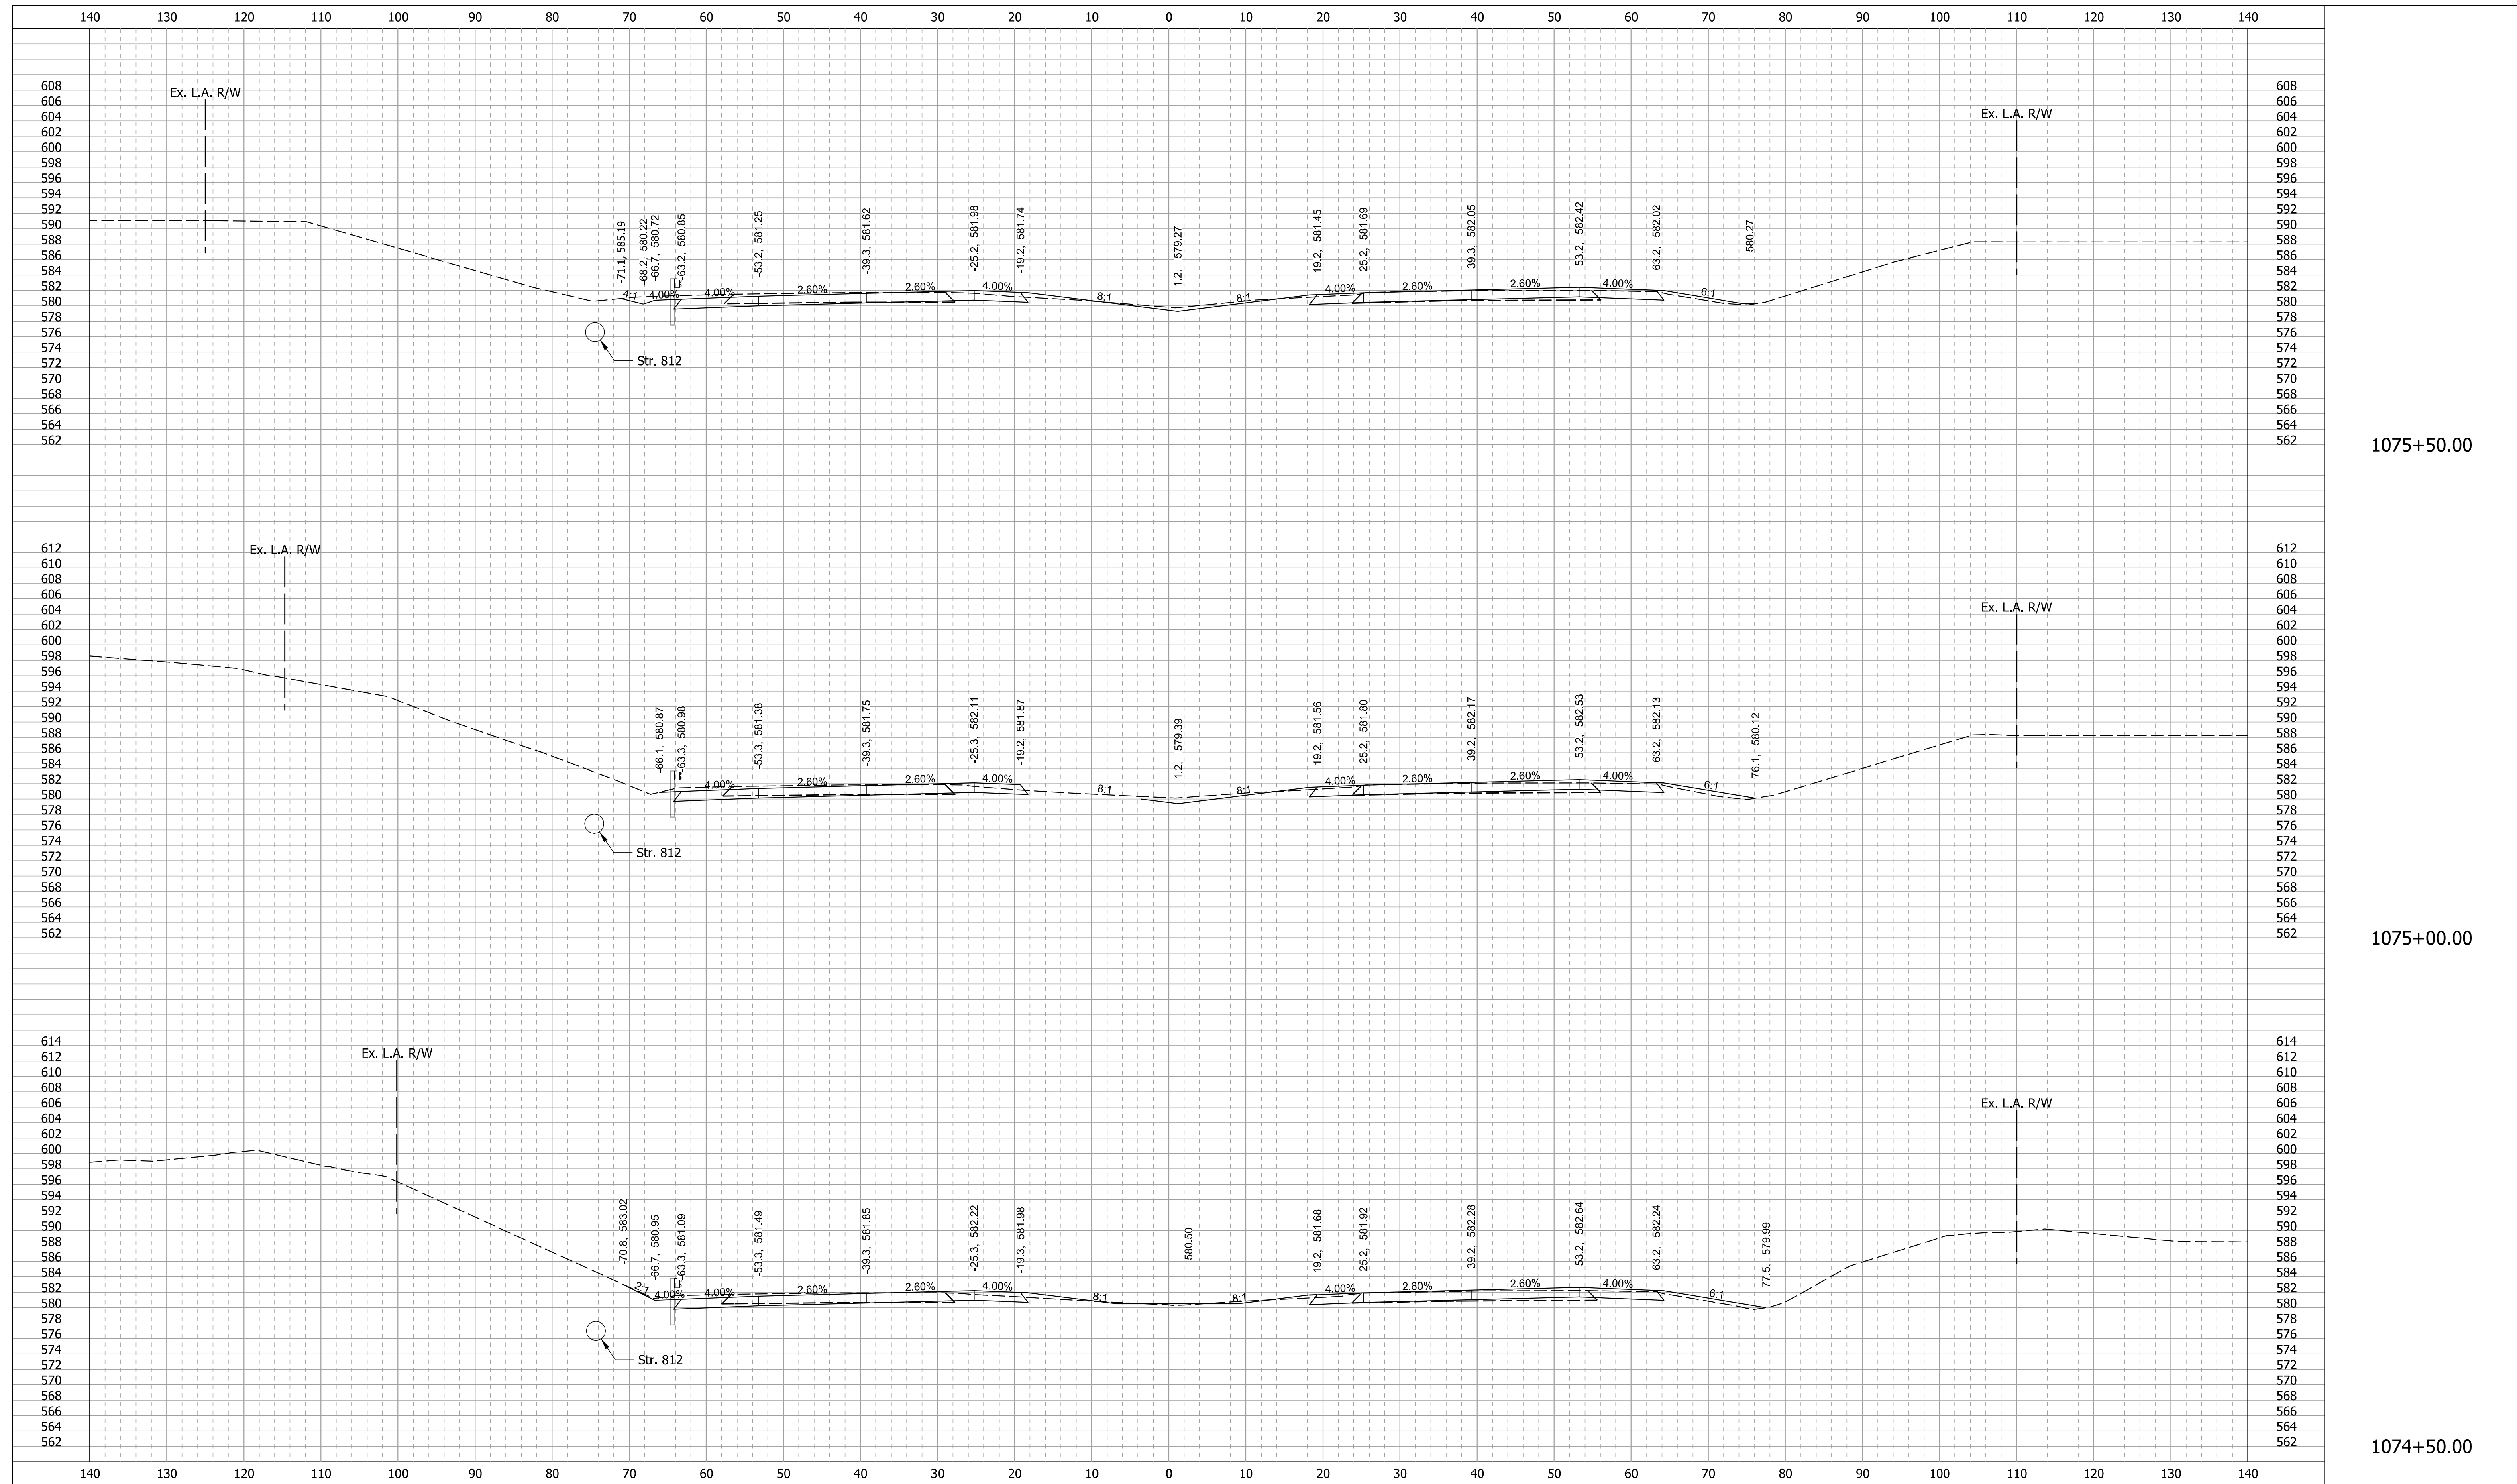

11/29/2021

RECOMMENDED FOR APPROVAL		DESIGN ENGINEER		DATE	INDIANA DEPARTMENT OF TRANSPORTATION		SCALE	BRIDGE FILE
DESIGNED: SMS		DRAWN: BDM					1" = 10'-0"	DESIGNATION
CHECKED: MJV		CHECKED: SMS			CROSS SECTIONS I-65 - LINE "Q"		SURVEY BOOK	SHEETS
							R-41529	19 of 52
								1700135

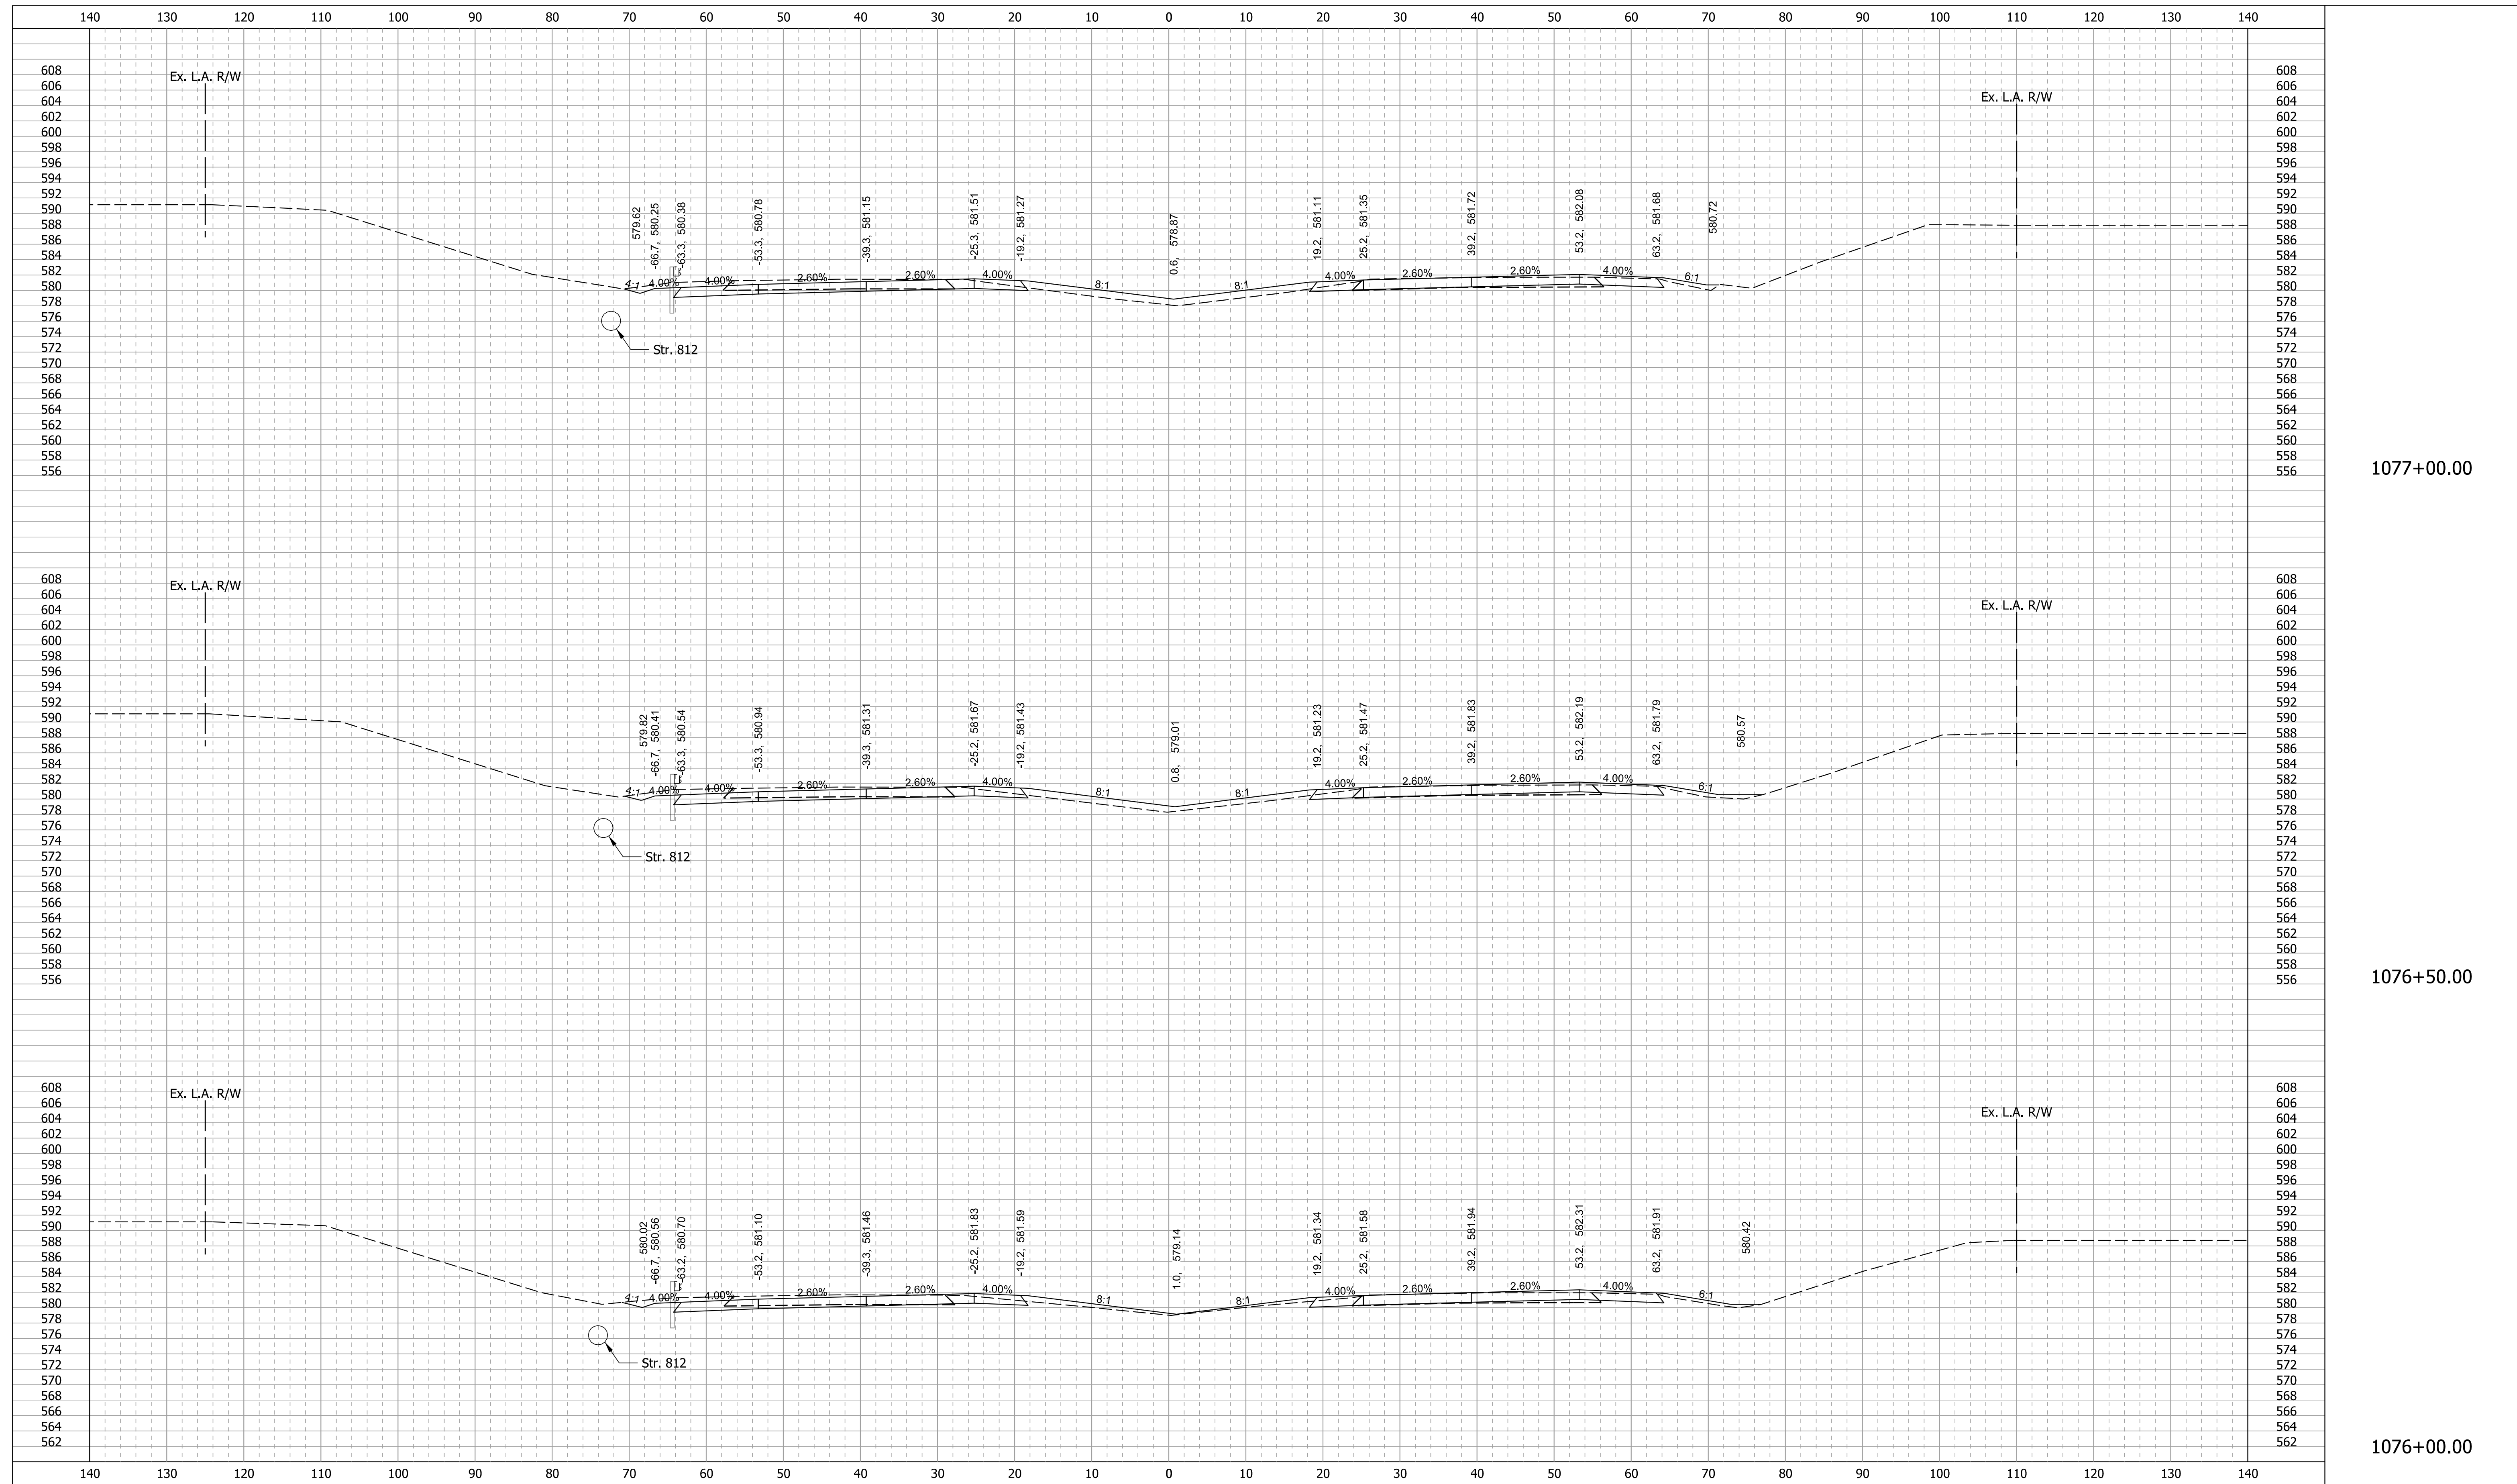


1077+00.00

1076+50.00

1076+00.00

11/29/2021

RECOMMENDED FOR APPROVAL _____		DESIGN ENGINEER _____ DATE _____		INDIANA DEPARTMENT OF TRANSPORTATION		SCALE 1" = 10'-0"		BRIDGE FILE	
DESIGNED: SMS		DRAWN: BDM				DESIGNATION 1700135		SHEETS	
CHECKED: MJV		CHECKED: SMS		CROSS SECTIONS I-65 - LINE "Q"		SURVEY BOOK		20 of 52	
						CONTRACT R-41529		PROJECT 1700135	

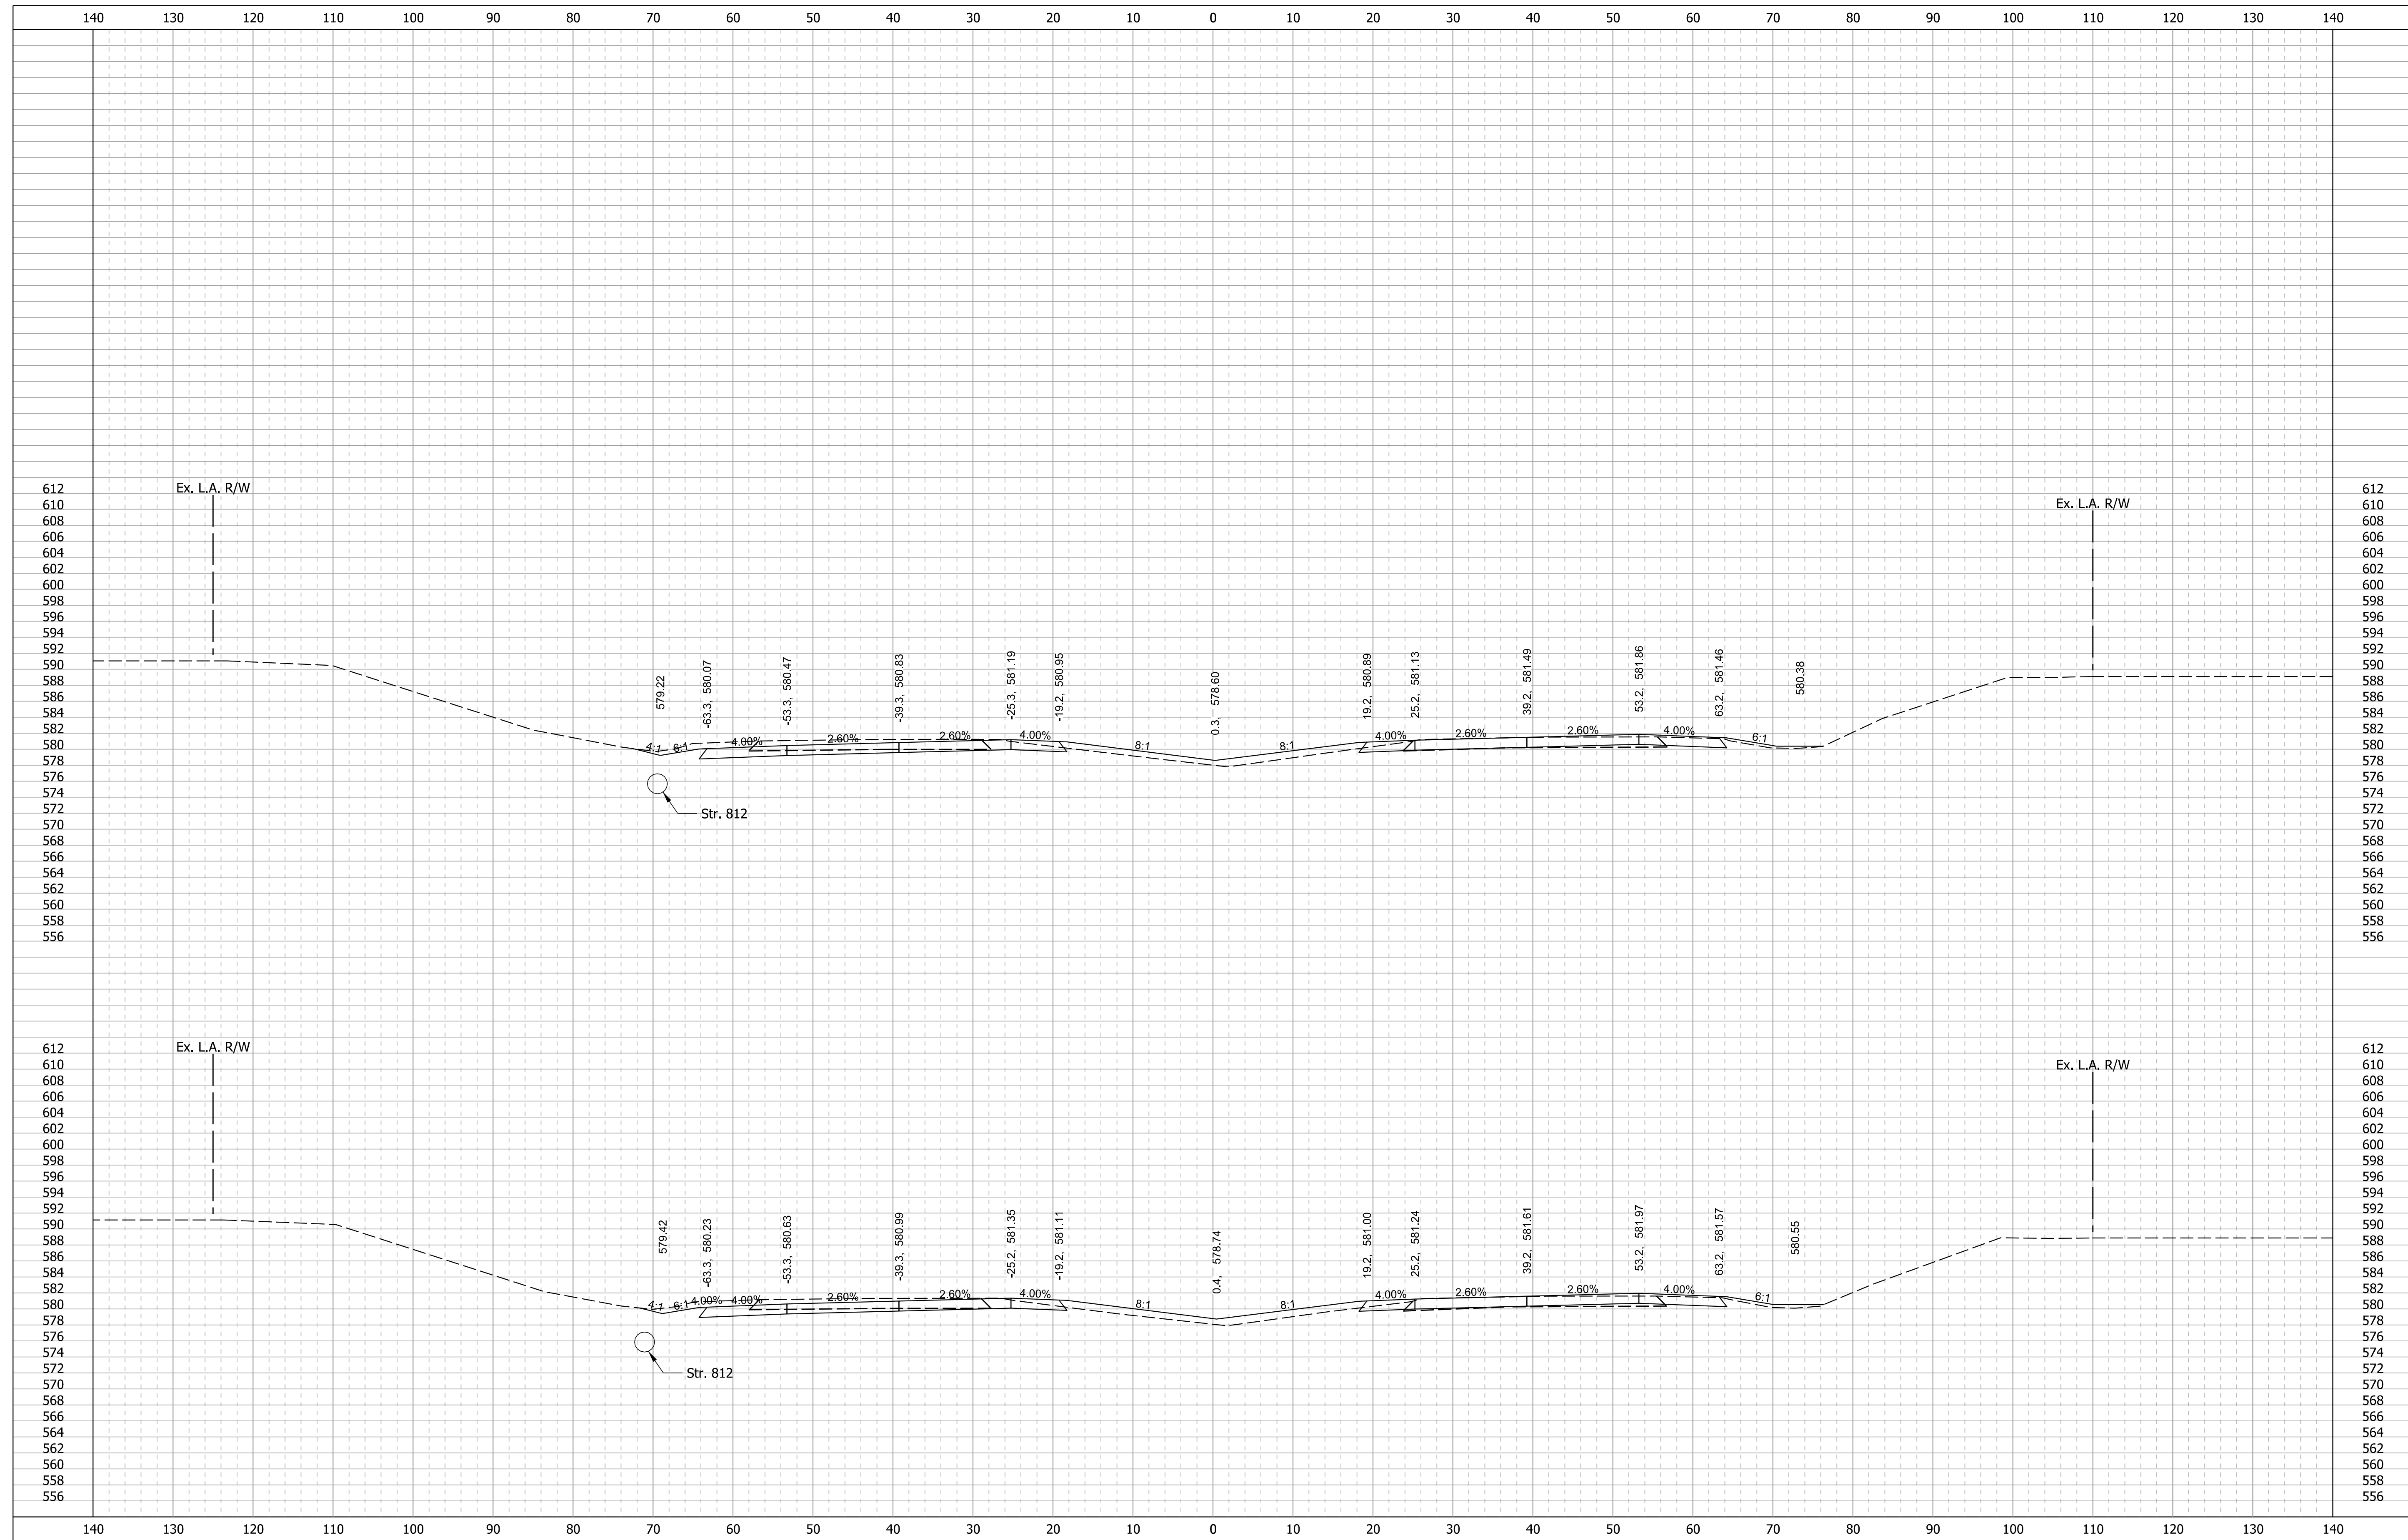


1078+00.00

1077+50.00

11/29/2021

RECOMMENDED FOR APPROVAL _____		DESIGN ENGINEER _____ DATE _____		INDIANA DEPARTMENT OF TRANSPORTATION		SCALE 1" = 10'-0"		BRIDGE FILE	
DESIGNED: SMS		DRAWN: BDM				DESIGNATION 1700135		SHEETS 21 of 52	
CHECKED: MJV		CHECKED: SMS		CROSS SECTIONS I-65 - LINE "Q"		SURVEY BOOK		PROJECT	
						R-41529		1700135	

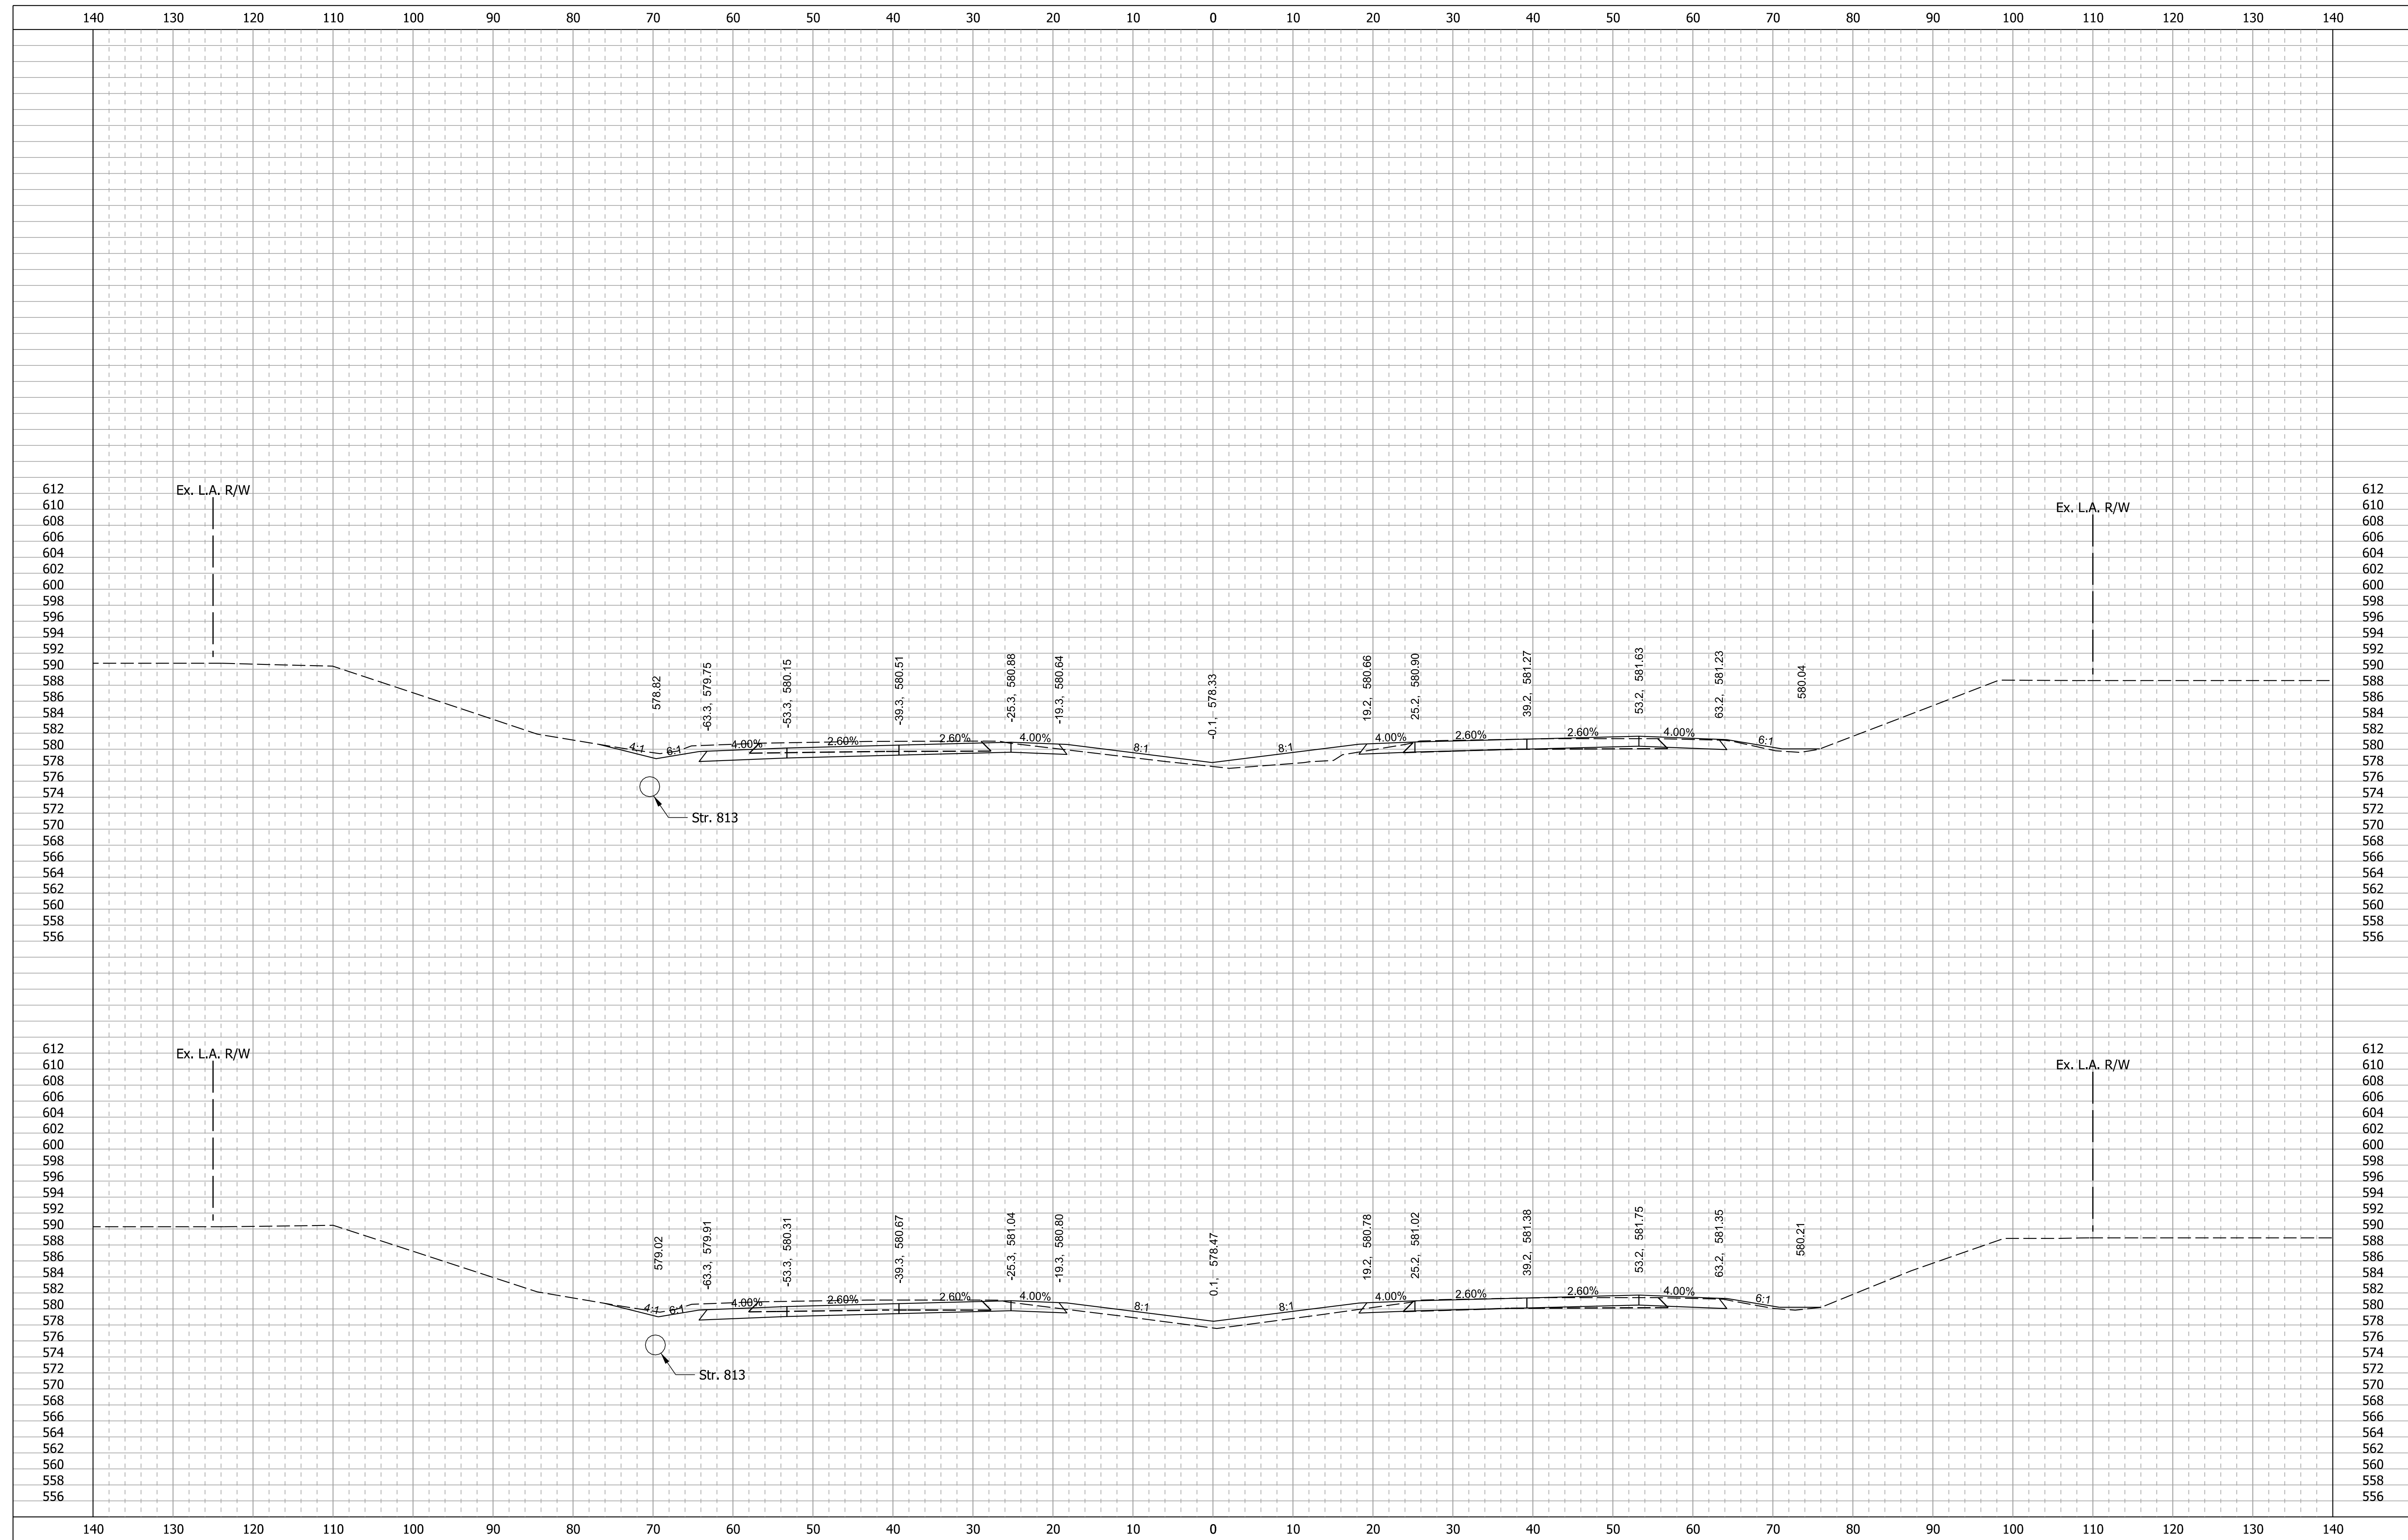


1079+00.00

1078+50.00

11/29/2021

RECOMMENDED FOR APPROVAL _____	DESIGN ENGINEER _____ DATE _____	INDIANA DEPARTMENT OF TRANSPORTATION		SCALE 1" = 10'-0"	BRIDGE FILE
		CROSS SECTIONS I-65 - LINE "Q"		SURVEY BOOK	SHEETS
CONTRACT	22 of 52				
R-41529	PROJECT 1700135				

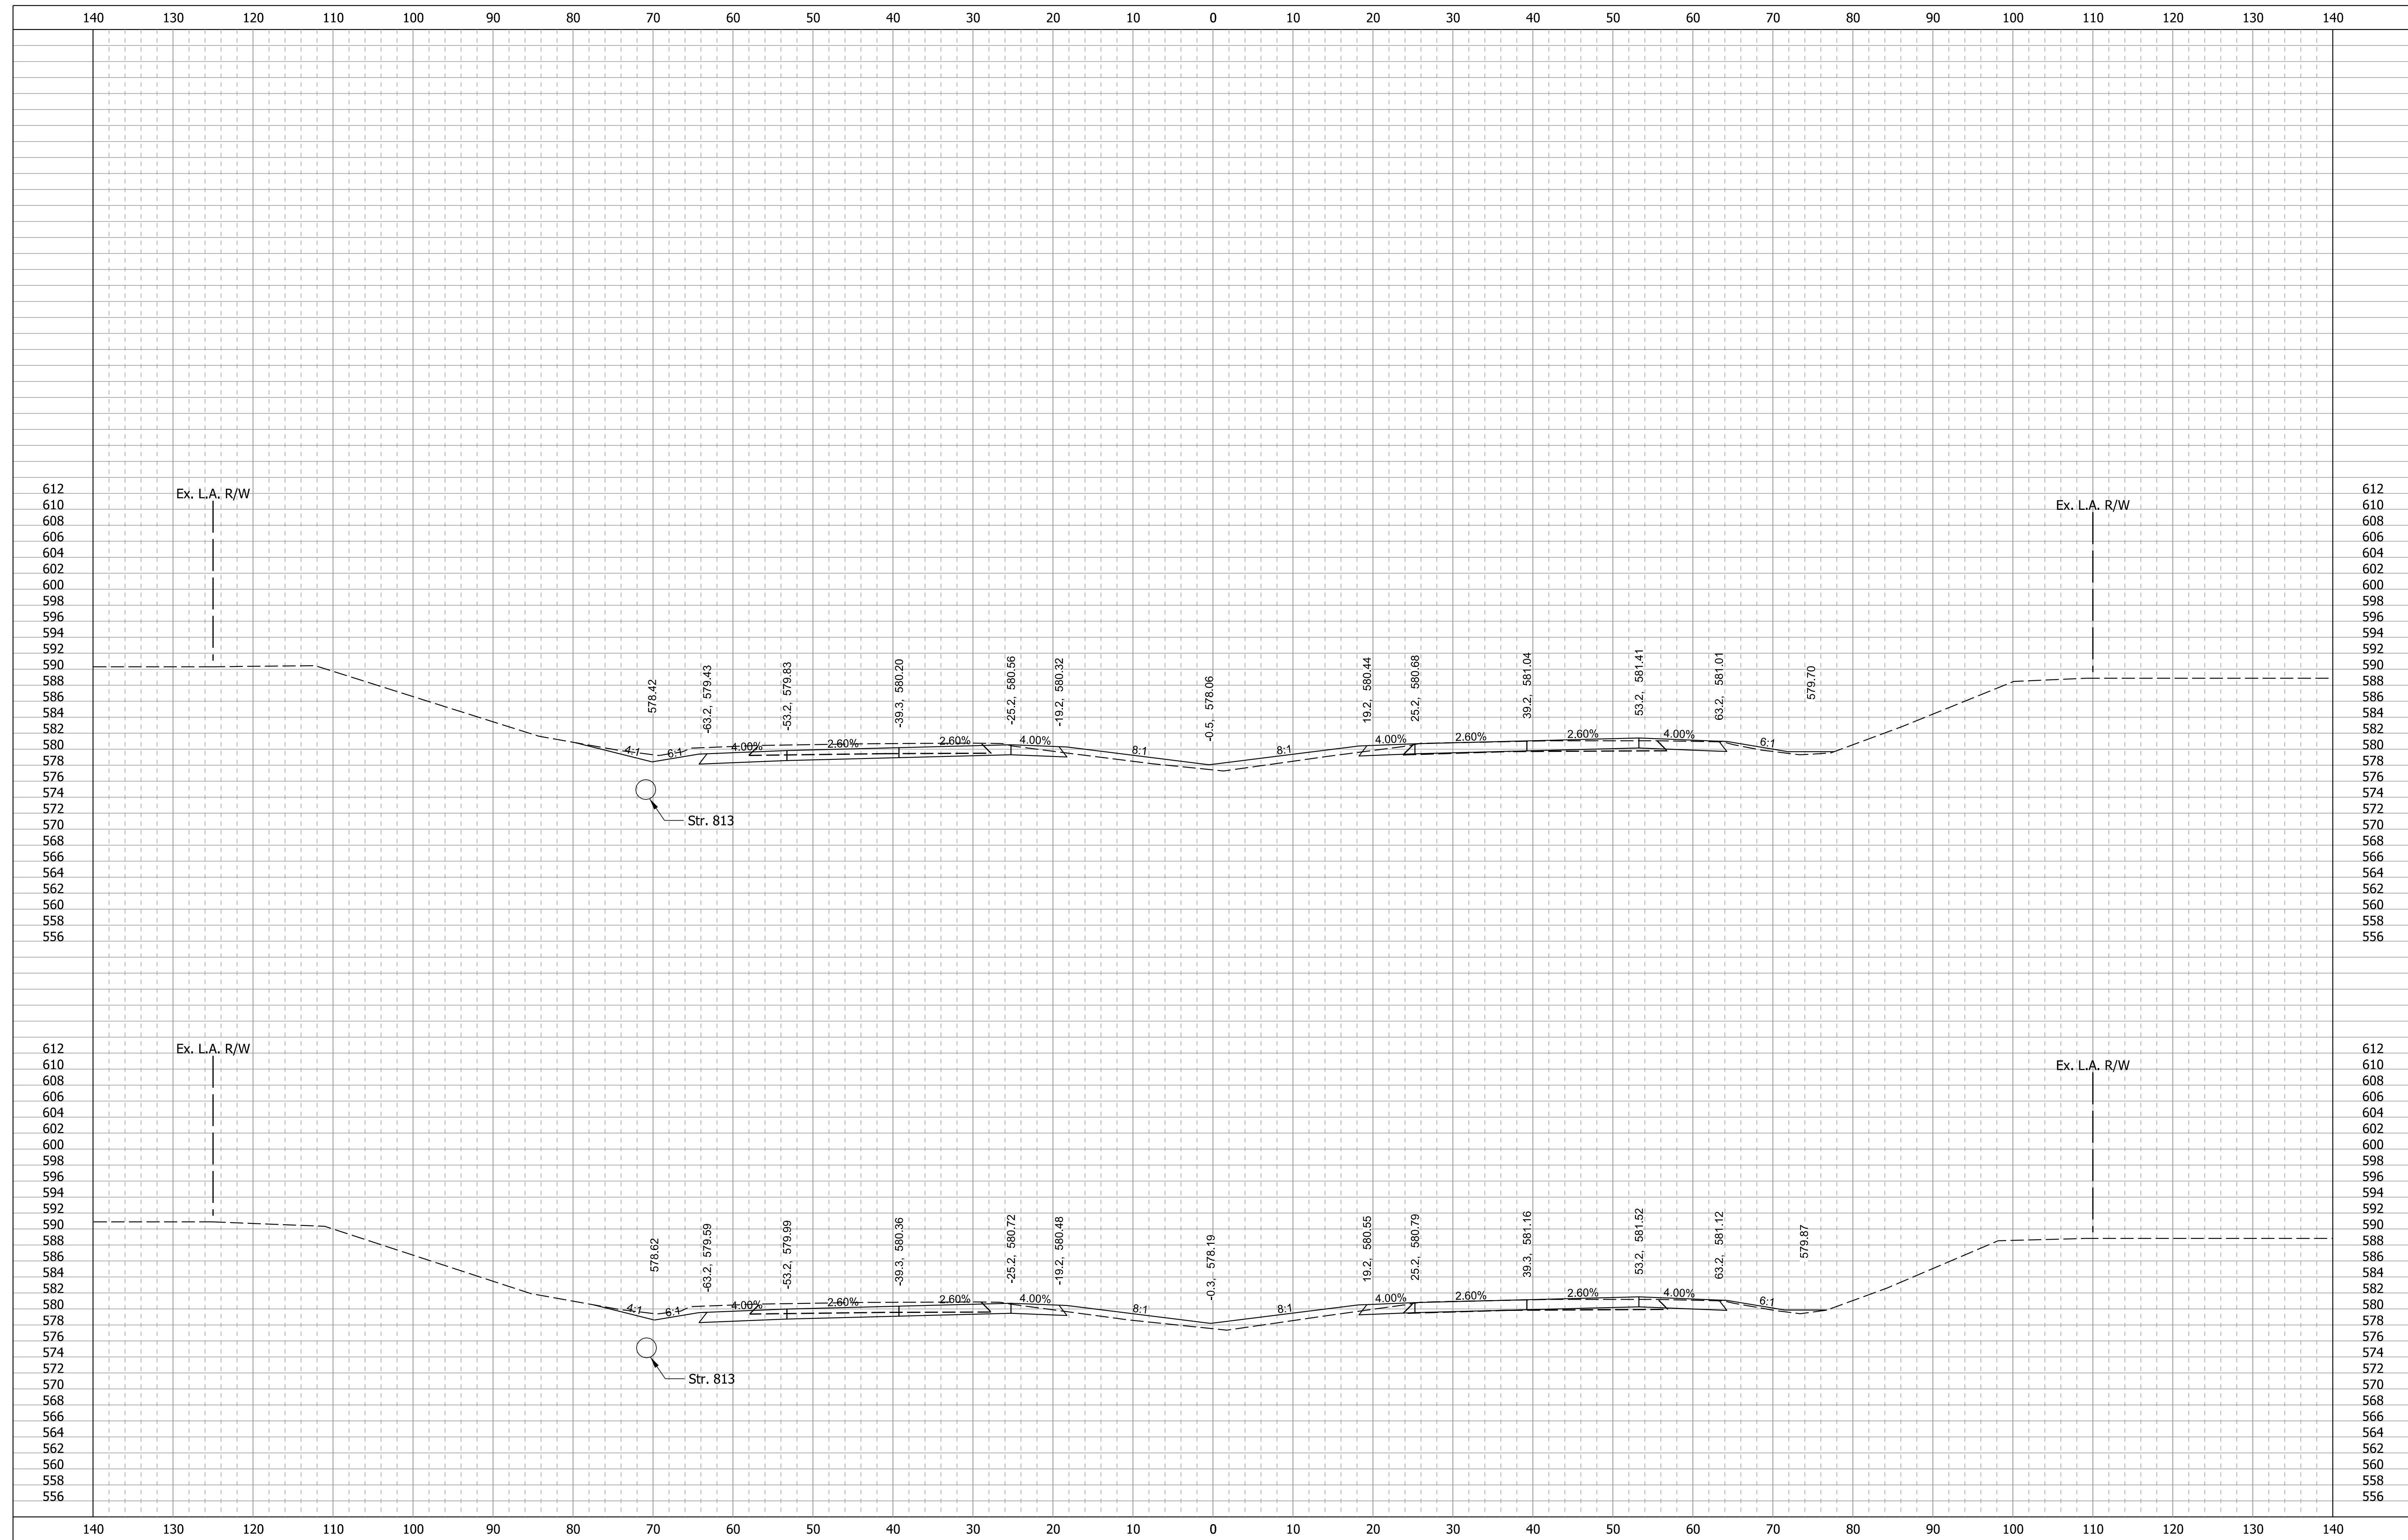


1080+00.00

1079+50.00

11/29/2021

RECOMMENDED FOR APPROVAL _____	DESIGN ENGINEER _____	DATE _____	INDIANA DEPARTMENT OF TRANSPORTATION	SCALE 1" = 10'-0"	BRIDGE FILE
	DESIGNED: SMS	DRAWN: BDM		CROSS SECTIONS I-65 - LINE "Q"	SURVEY BOOK
CHECKED: MJV	CHECKED: SMS			CONTRACT R-41529	23 of 52 PROJECT 1700135

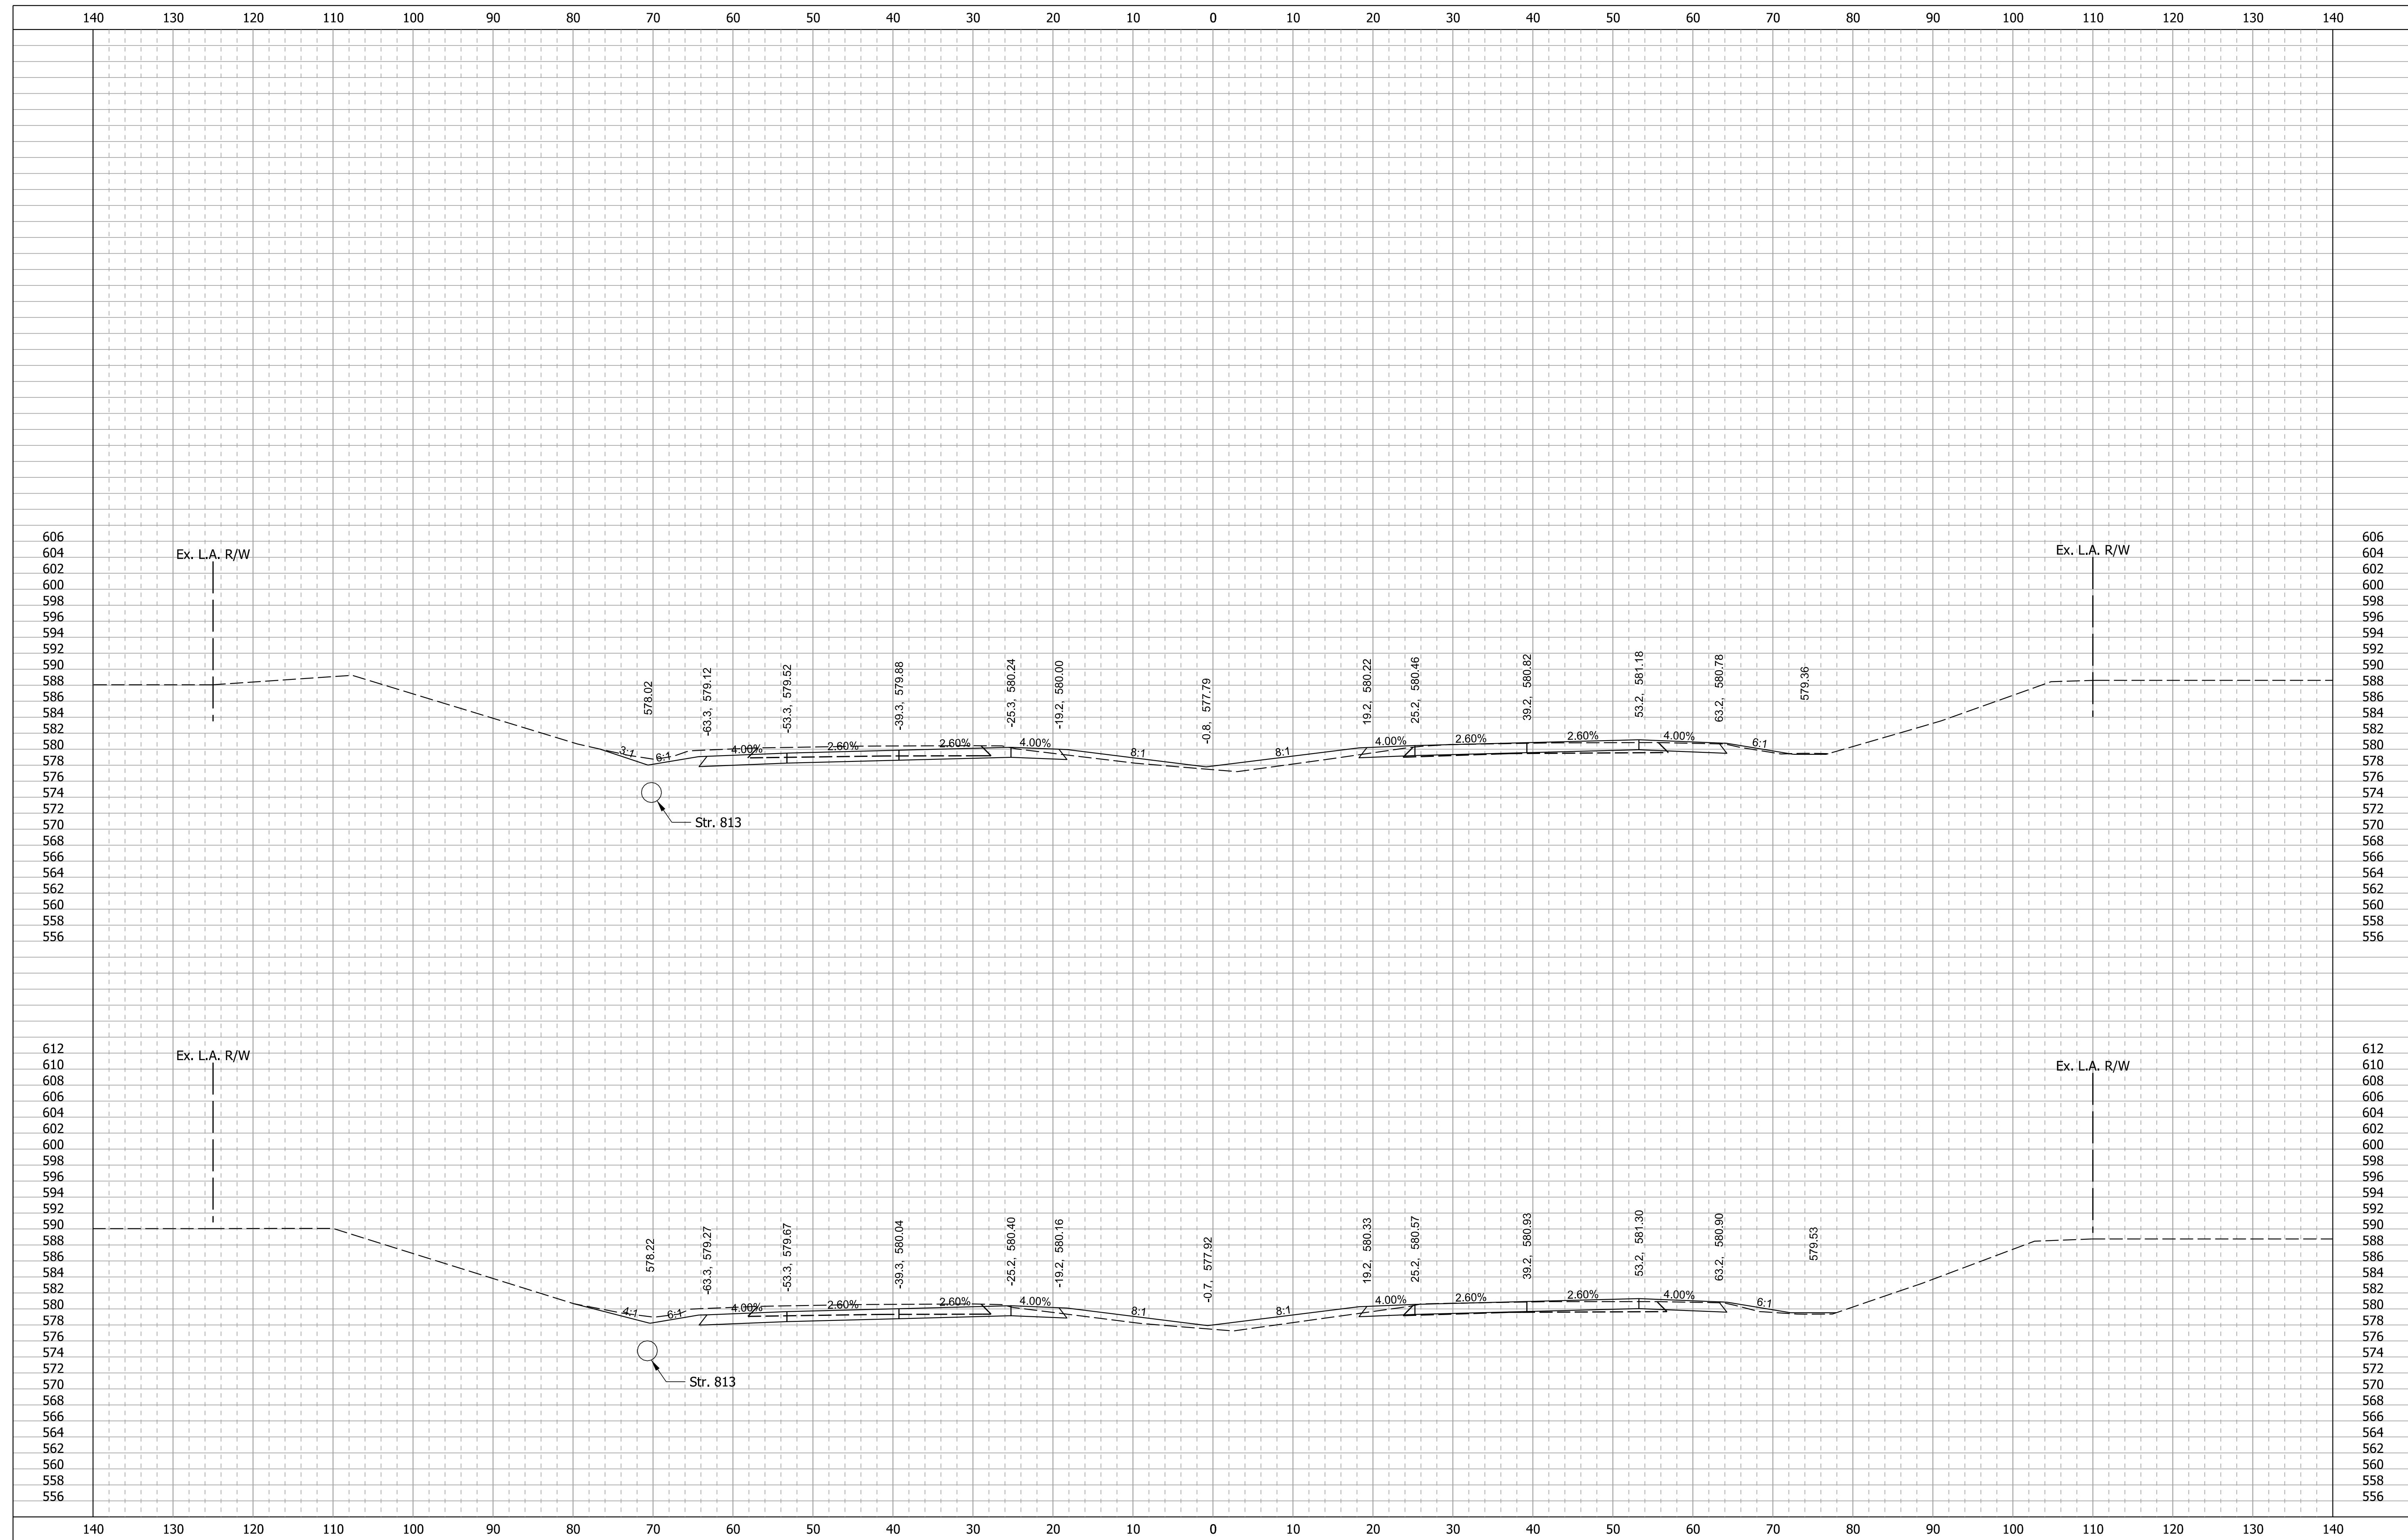


1081+00.00

1080+50.00

11/29/2021

RECOMMENDED FOR APPROVAL _____	DESIGN ENGINEER _____ DATE _____	INDIANA DEPARTMENT OF TRANSPORTATION		SCALE 1" = 10'-0"	BRIDGE FILE
		CROSS SECTIONS I-65 - LINE "Q"		SURVEY BOOK R-41529	DESIGNATION 1700135
DESIGNED: SMS	DRAWN: BDM			SHEETS 24 of 52	
CHECKED: MJV	CHECKED: SMS	PROJECT 1700135			

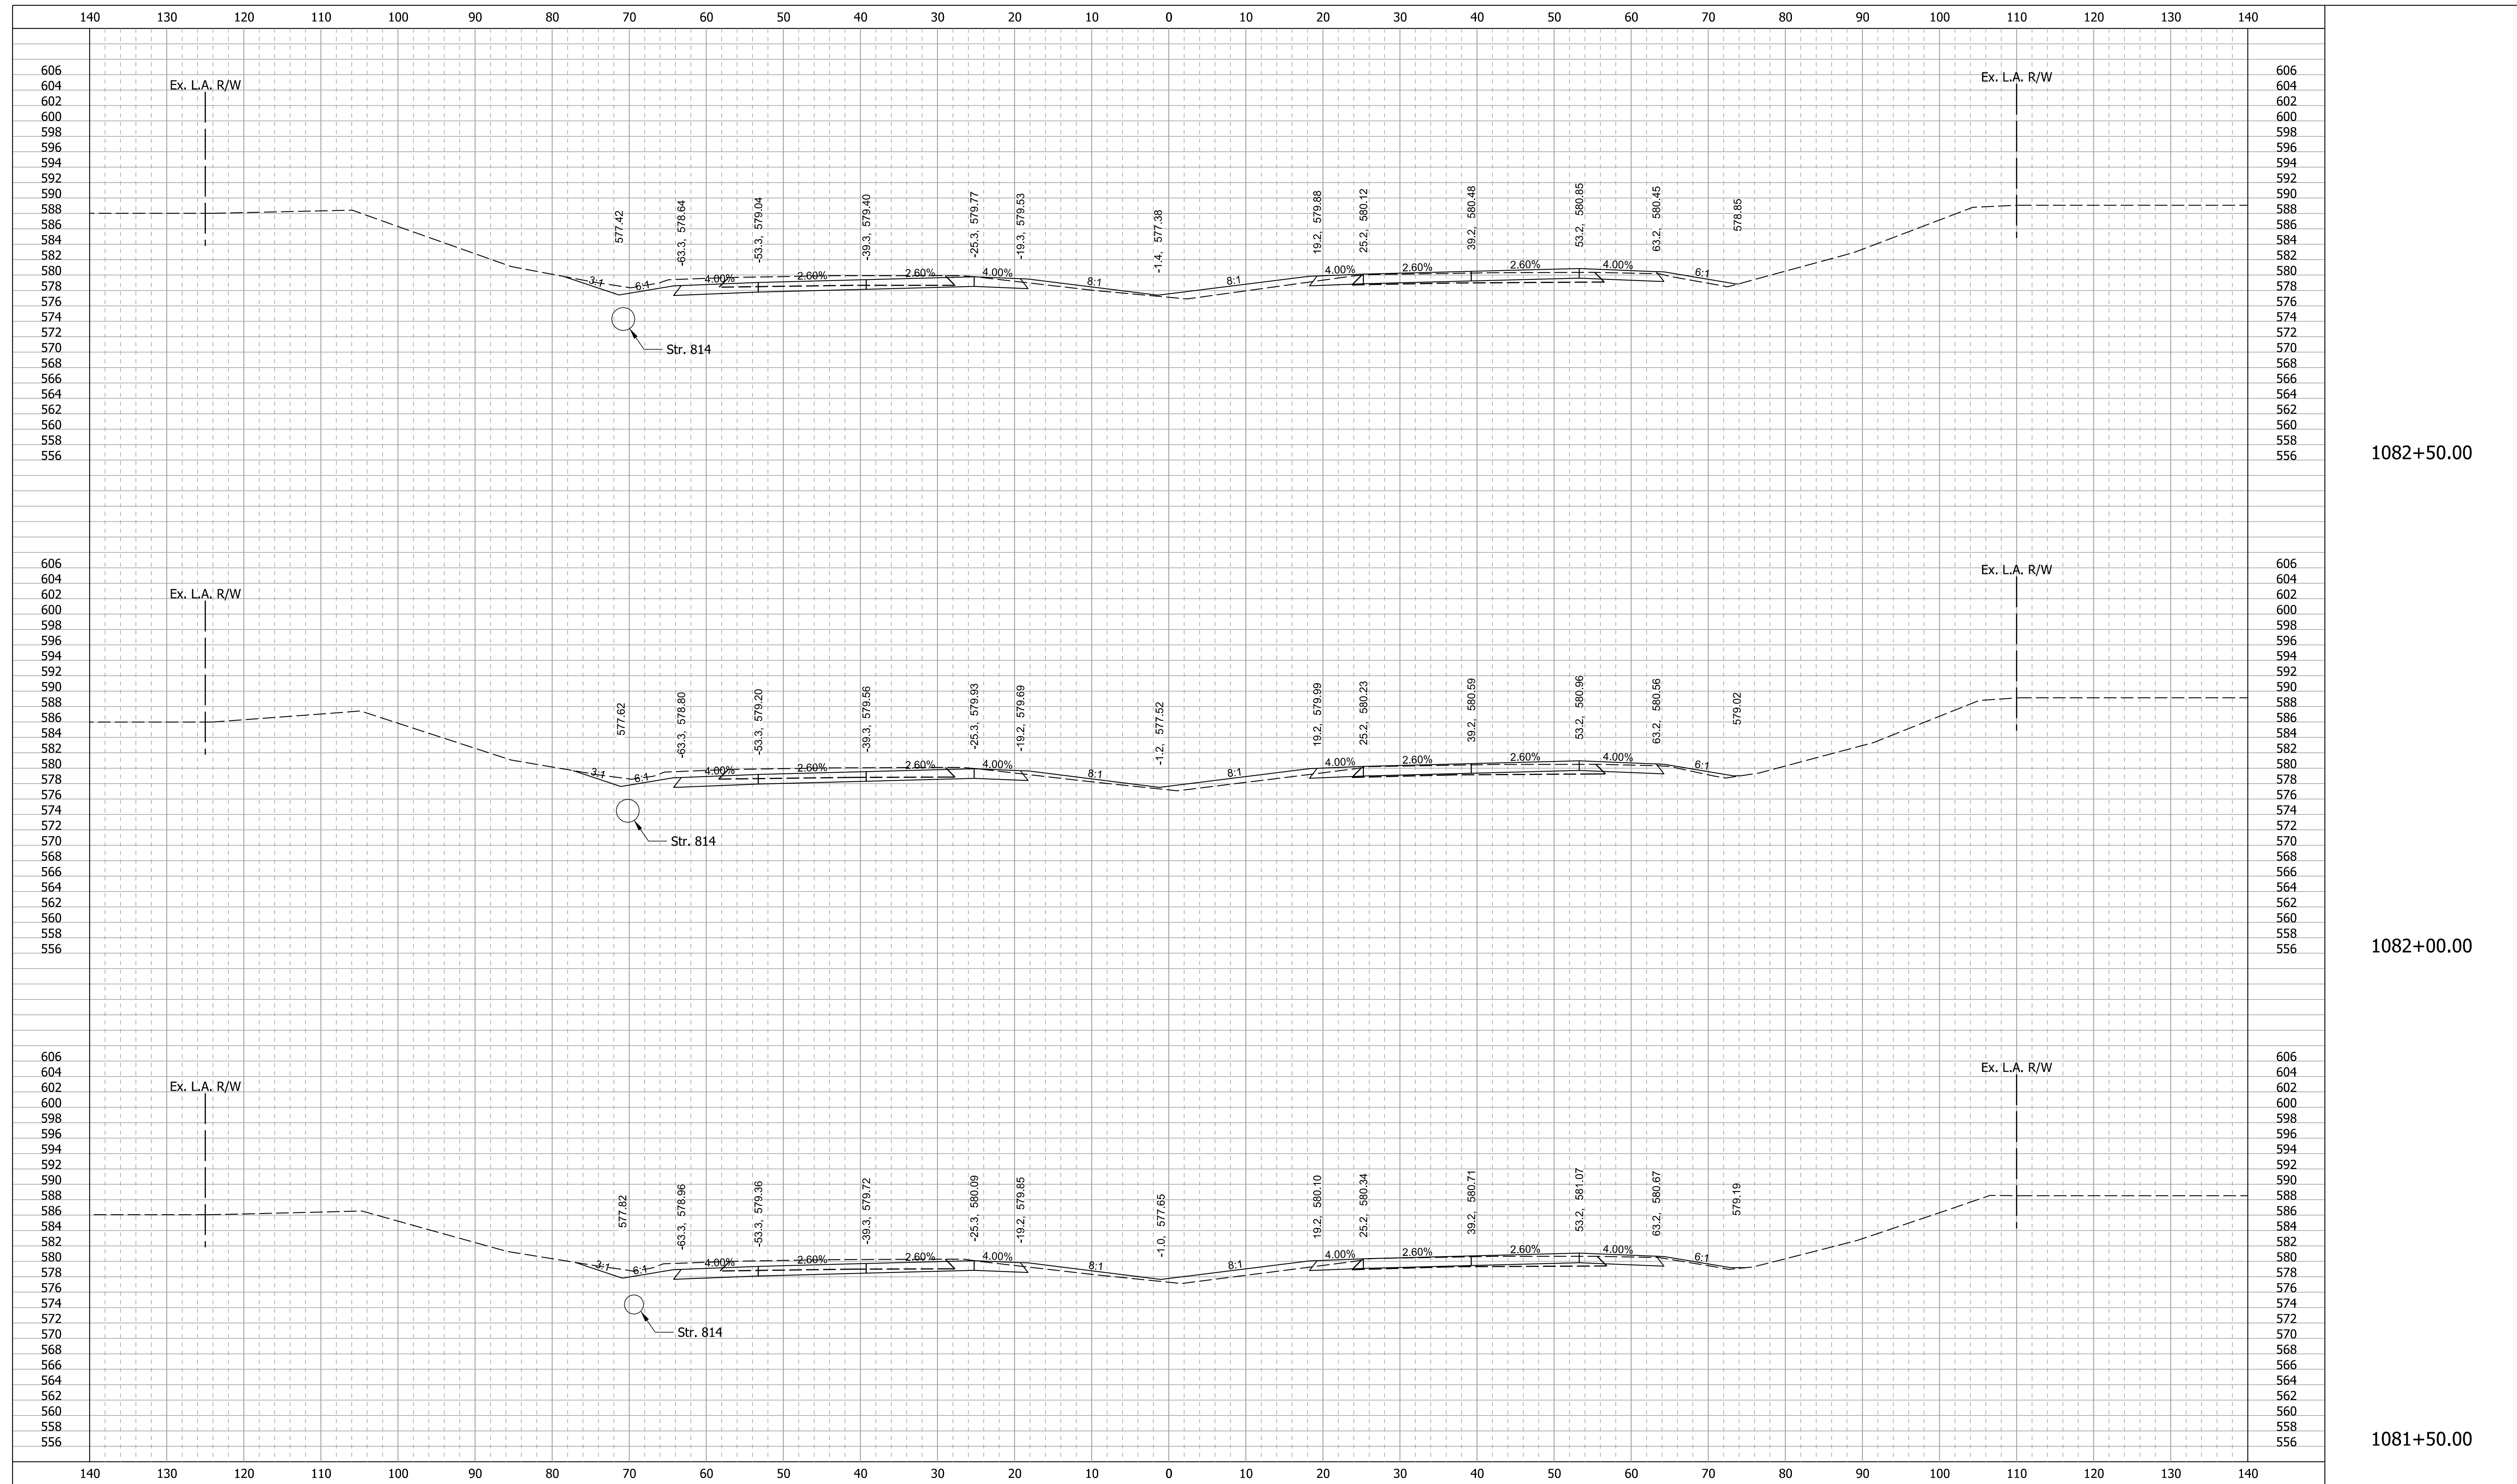


1082+50.00

1082+00.00

1081+50.00

RECOMMENDED FOR APPROVAL _____		DESIGN ENGINEER _____ DATE _____		INDIANA DEPARTMENT OF TRANSPORTATION		SCALE 1" = 10'-0"		BRIDGE FILE	
DESIGNED: SMS		DRAWN: BDM				SURVEY BOOK		SHEETS	
CHECKED: MJV		CHECKED: SMS		CROSS SECTIONS I-65 - LINE "Q"		CONTRACT R-41529		25 of 52 PROJECT 1700135	

11/29/2021

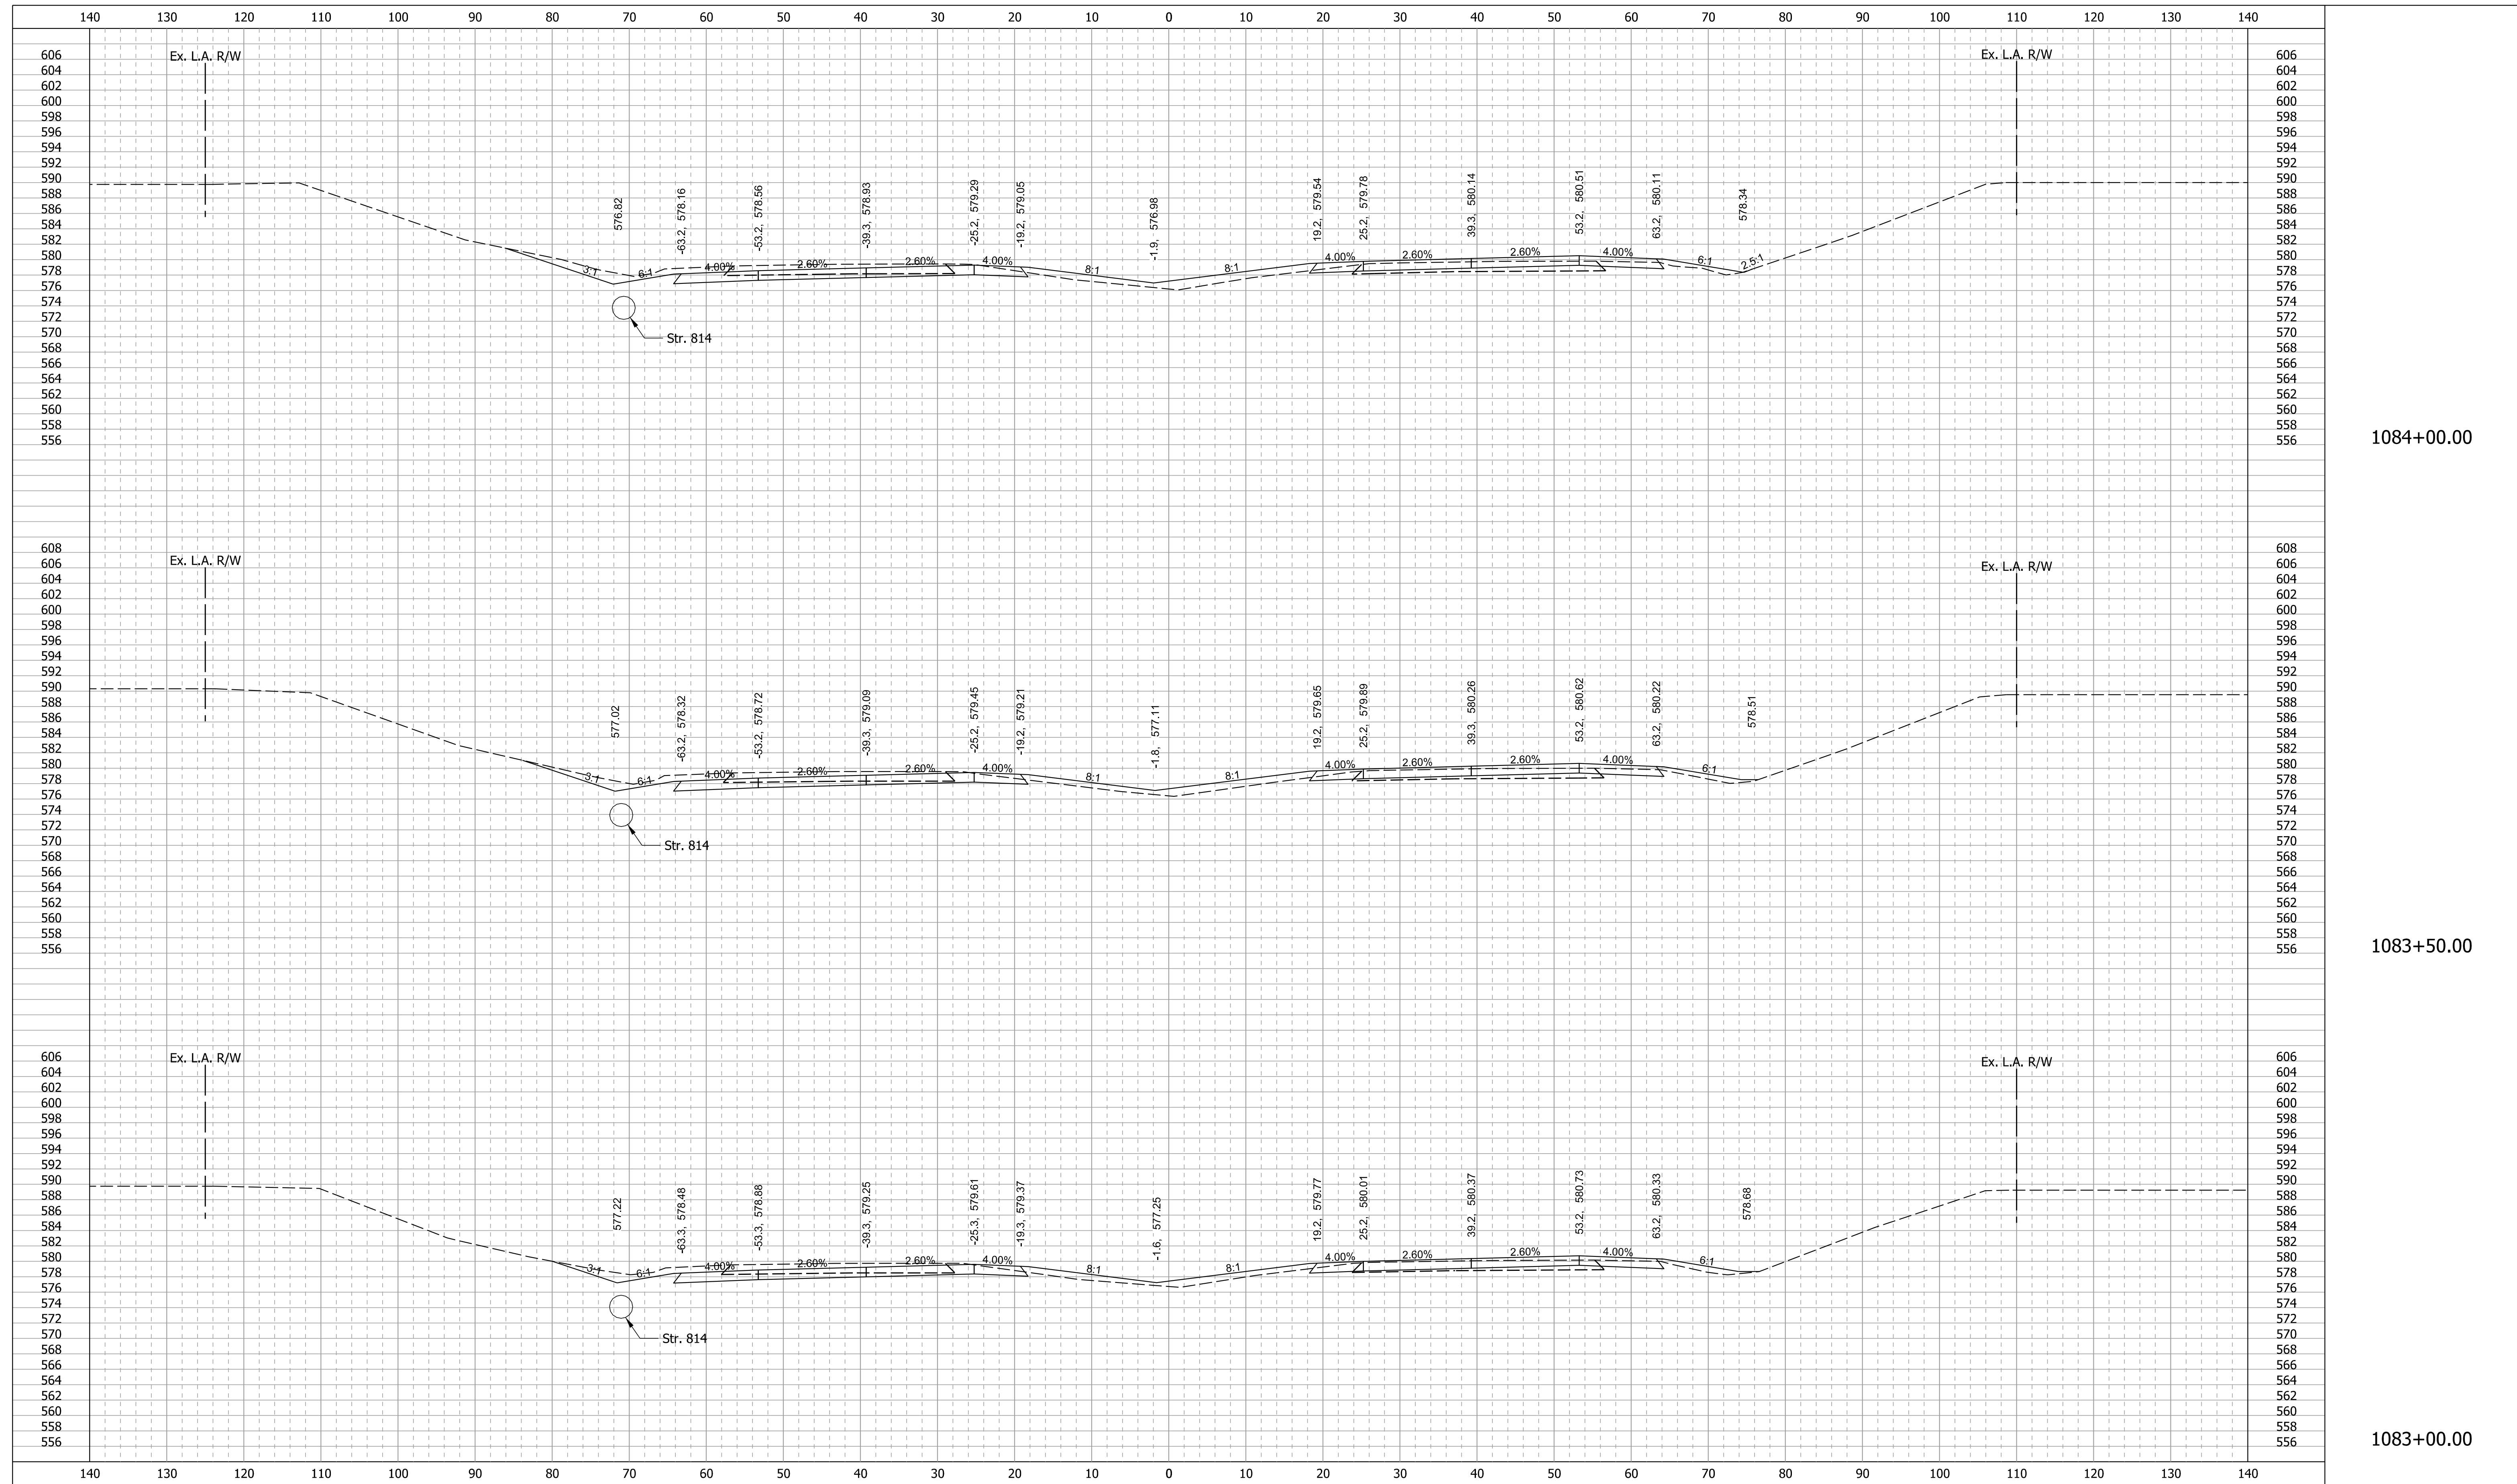


1084+00.00

1083+50.00

1083+00.00

11/29/2021

RECOMMENDED FOR APPROVAL _____		DESIGN ENGINEER _____ DATE _____		INDIANA DEPARTMENT OF TRANSPORTATION		SCALE 1" = 10'-0"		BRIDGE FILE	
DESIGNED: SMS		DRAWN: BDM				DESIGNATION 1700135		SHEETS	
CHECKED: MJV		CHECKED: SMS		CROSS SECTIONS I-65 - LINE "Q"		SURVEY BOOK		26 of 52	
						CONTRACT R-41529		PROJECT 1700135	

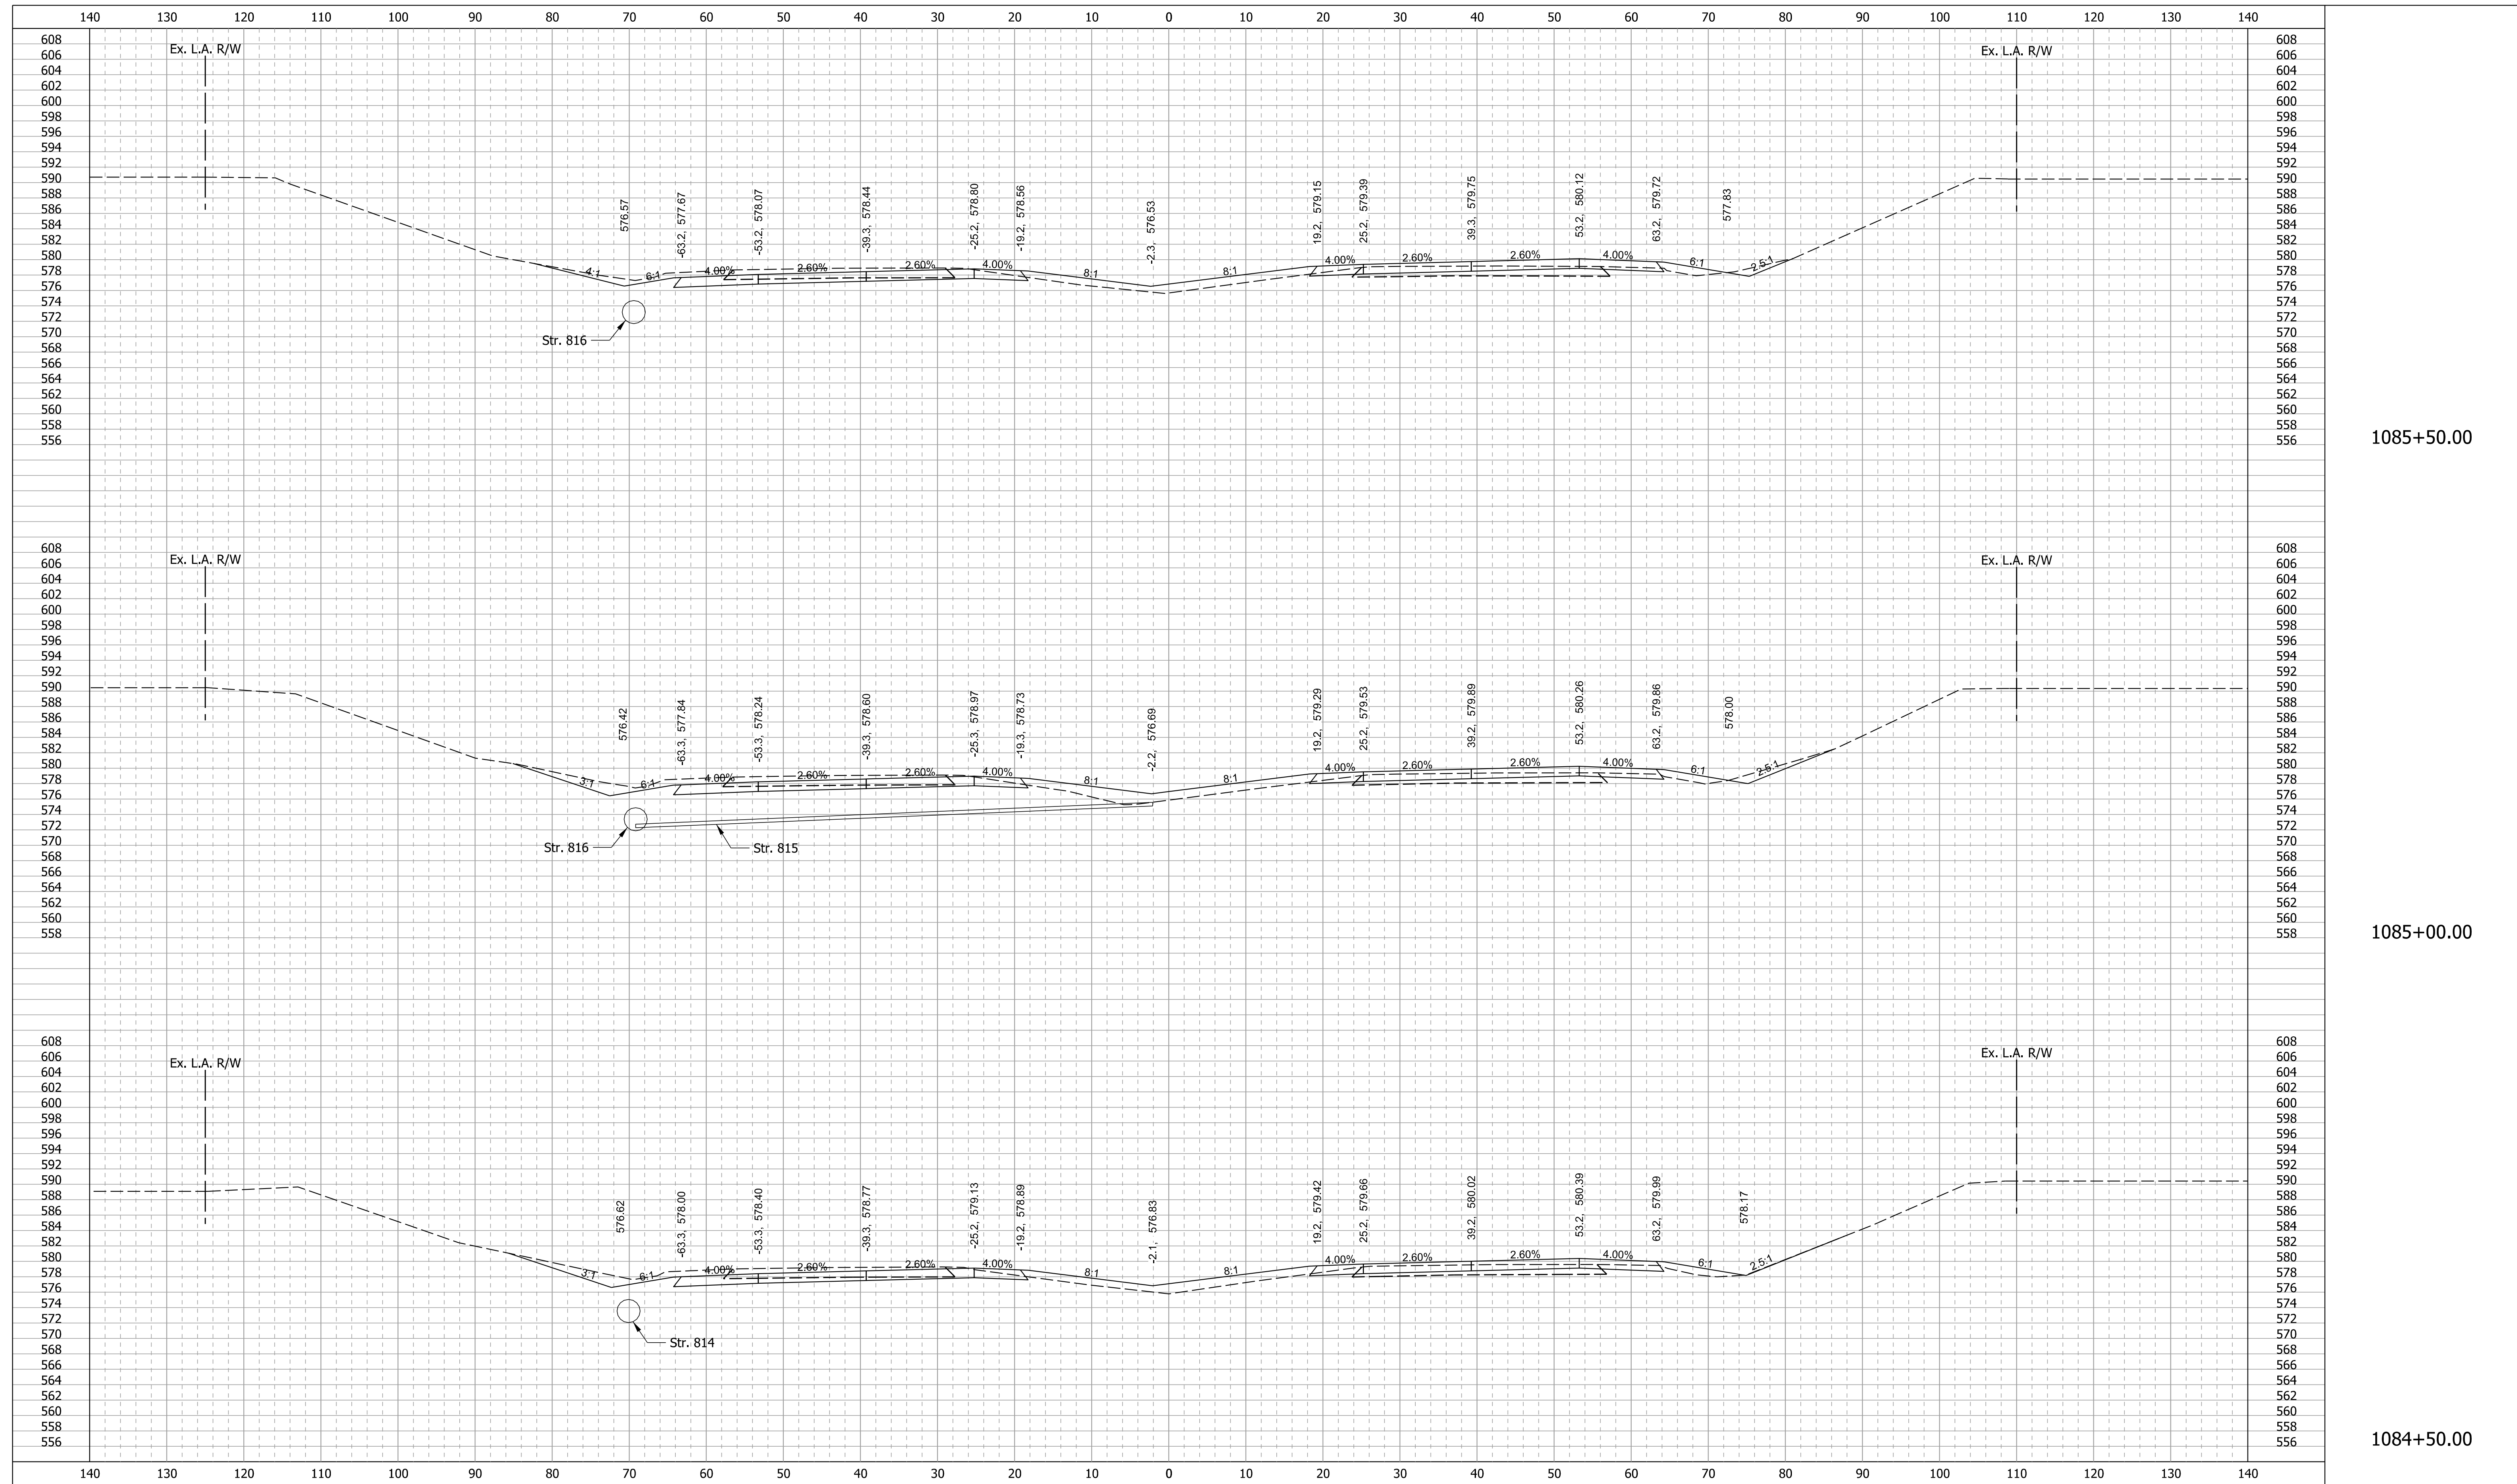


1085+50.00

1085+00.00

1084+50.00

11/29/2021

RECOMMENDED FOR APPROVAL _____		DESIGN ENGINEER _____ DATE _____		INDIANA DEPARTMENT OF TRANSPORTATION		SCALE 1" = 10'-0"		BRIDGE FILE	
DESIGNED: SMS		DRAWN: BDM				DESIGNATION 1700135		SHEETS	
CHECKED: MJV		CHECKED: SMS		CROSS SECTIONS I-65 - LINE "Q"		SURVEY BOOK		27 of 52	
						CONTRACT R-41529		PROJECT 1700135	

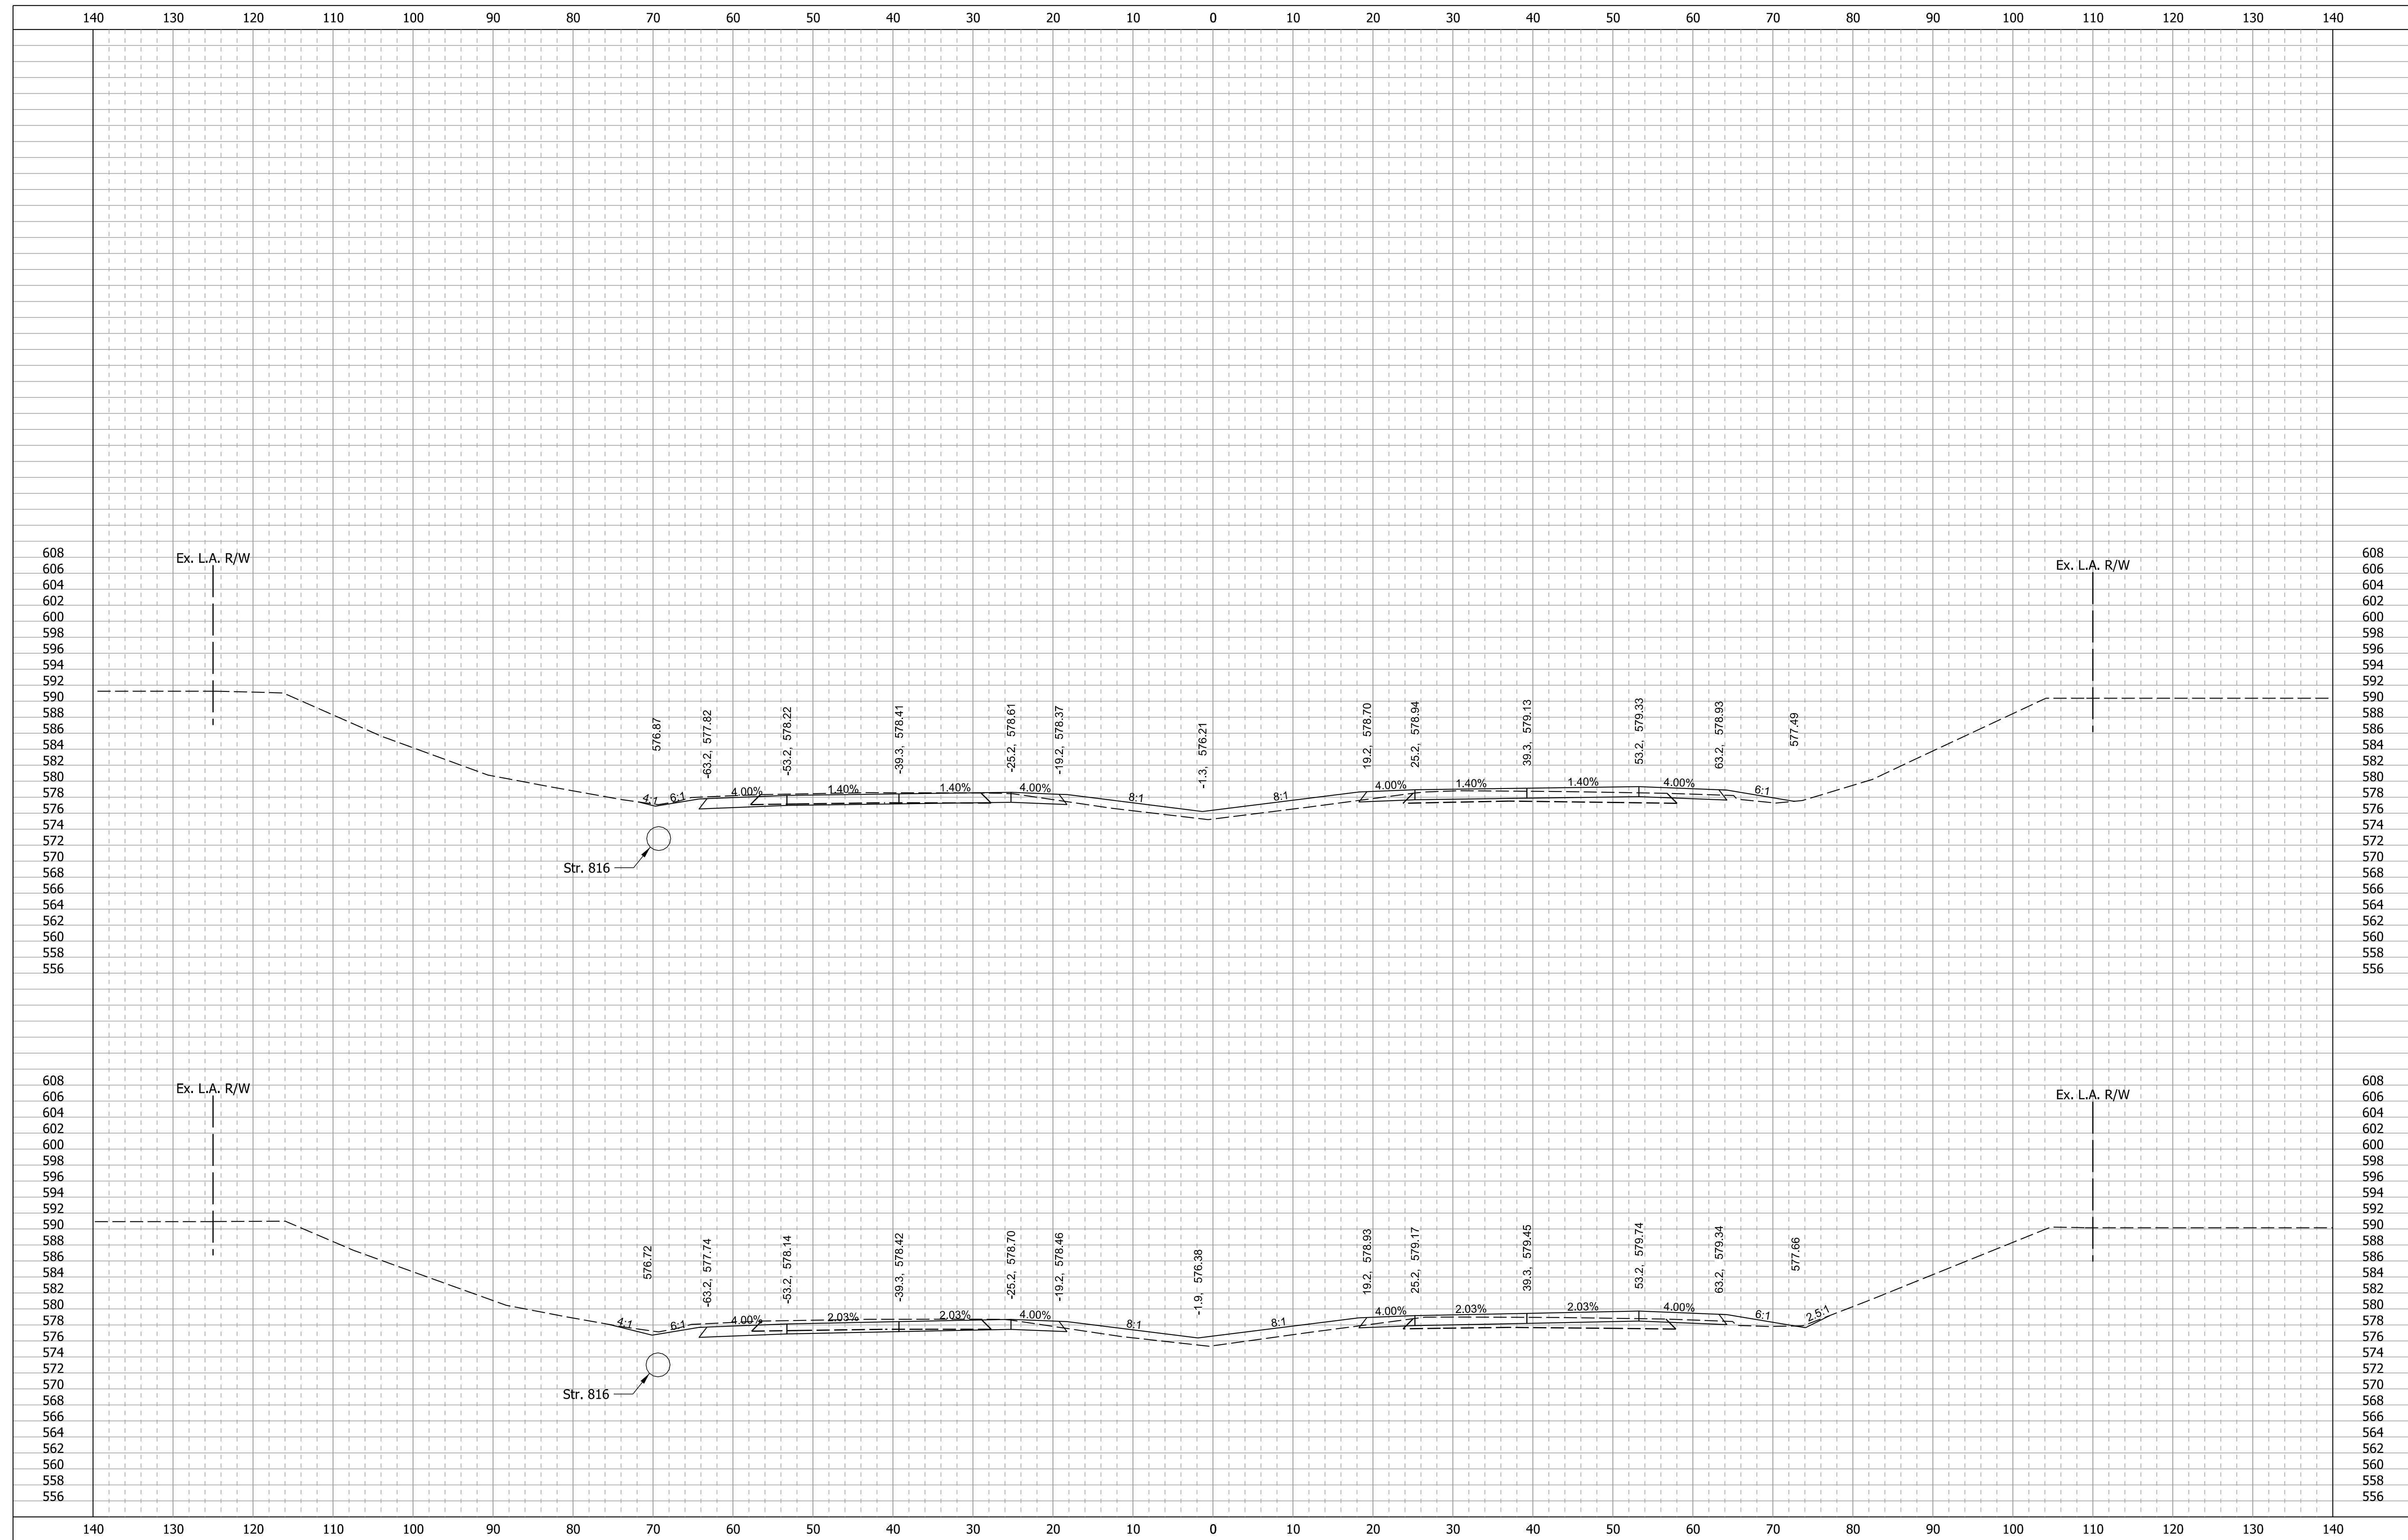


1086+50.00

1086+00.00

11/29/2021

RECOMMENDED FOR APPROVAL _____		DESIGN ENGINEER _____ DATE _____		INDIANA DEPARTMENT OF TRANSPORTATION		SCALE 1" = 10'-0"		BRIDGE FILE	
DESIGNED: SMS		DRAWN: BDM				DESIGNATION 1700135		SHEETS 28 of 52	
CHECKED: MJV		CHECKED: SMS		CROSS SECTIONS I-65 - LINE "Q"		SURVEY BOOK		PROJECT	
						R-41529		1700135	

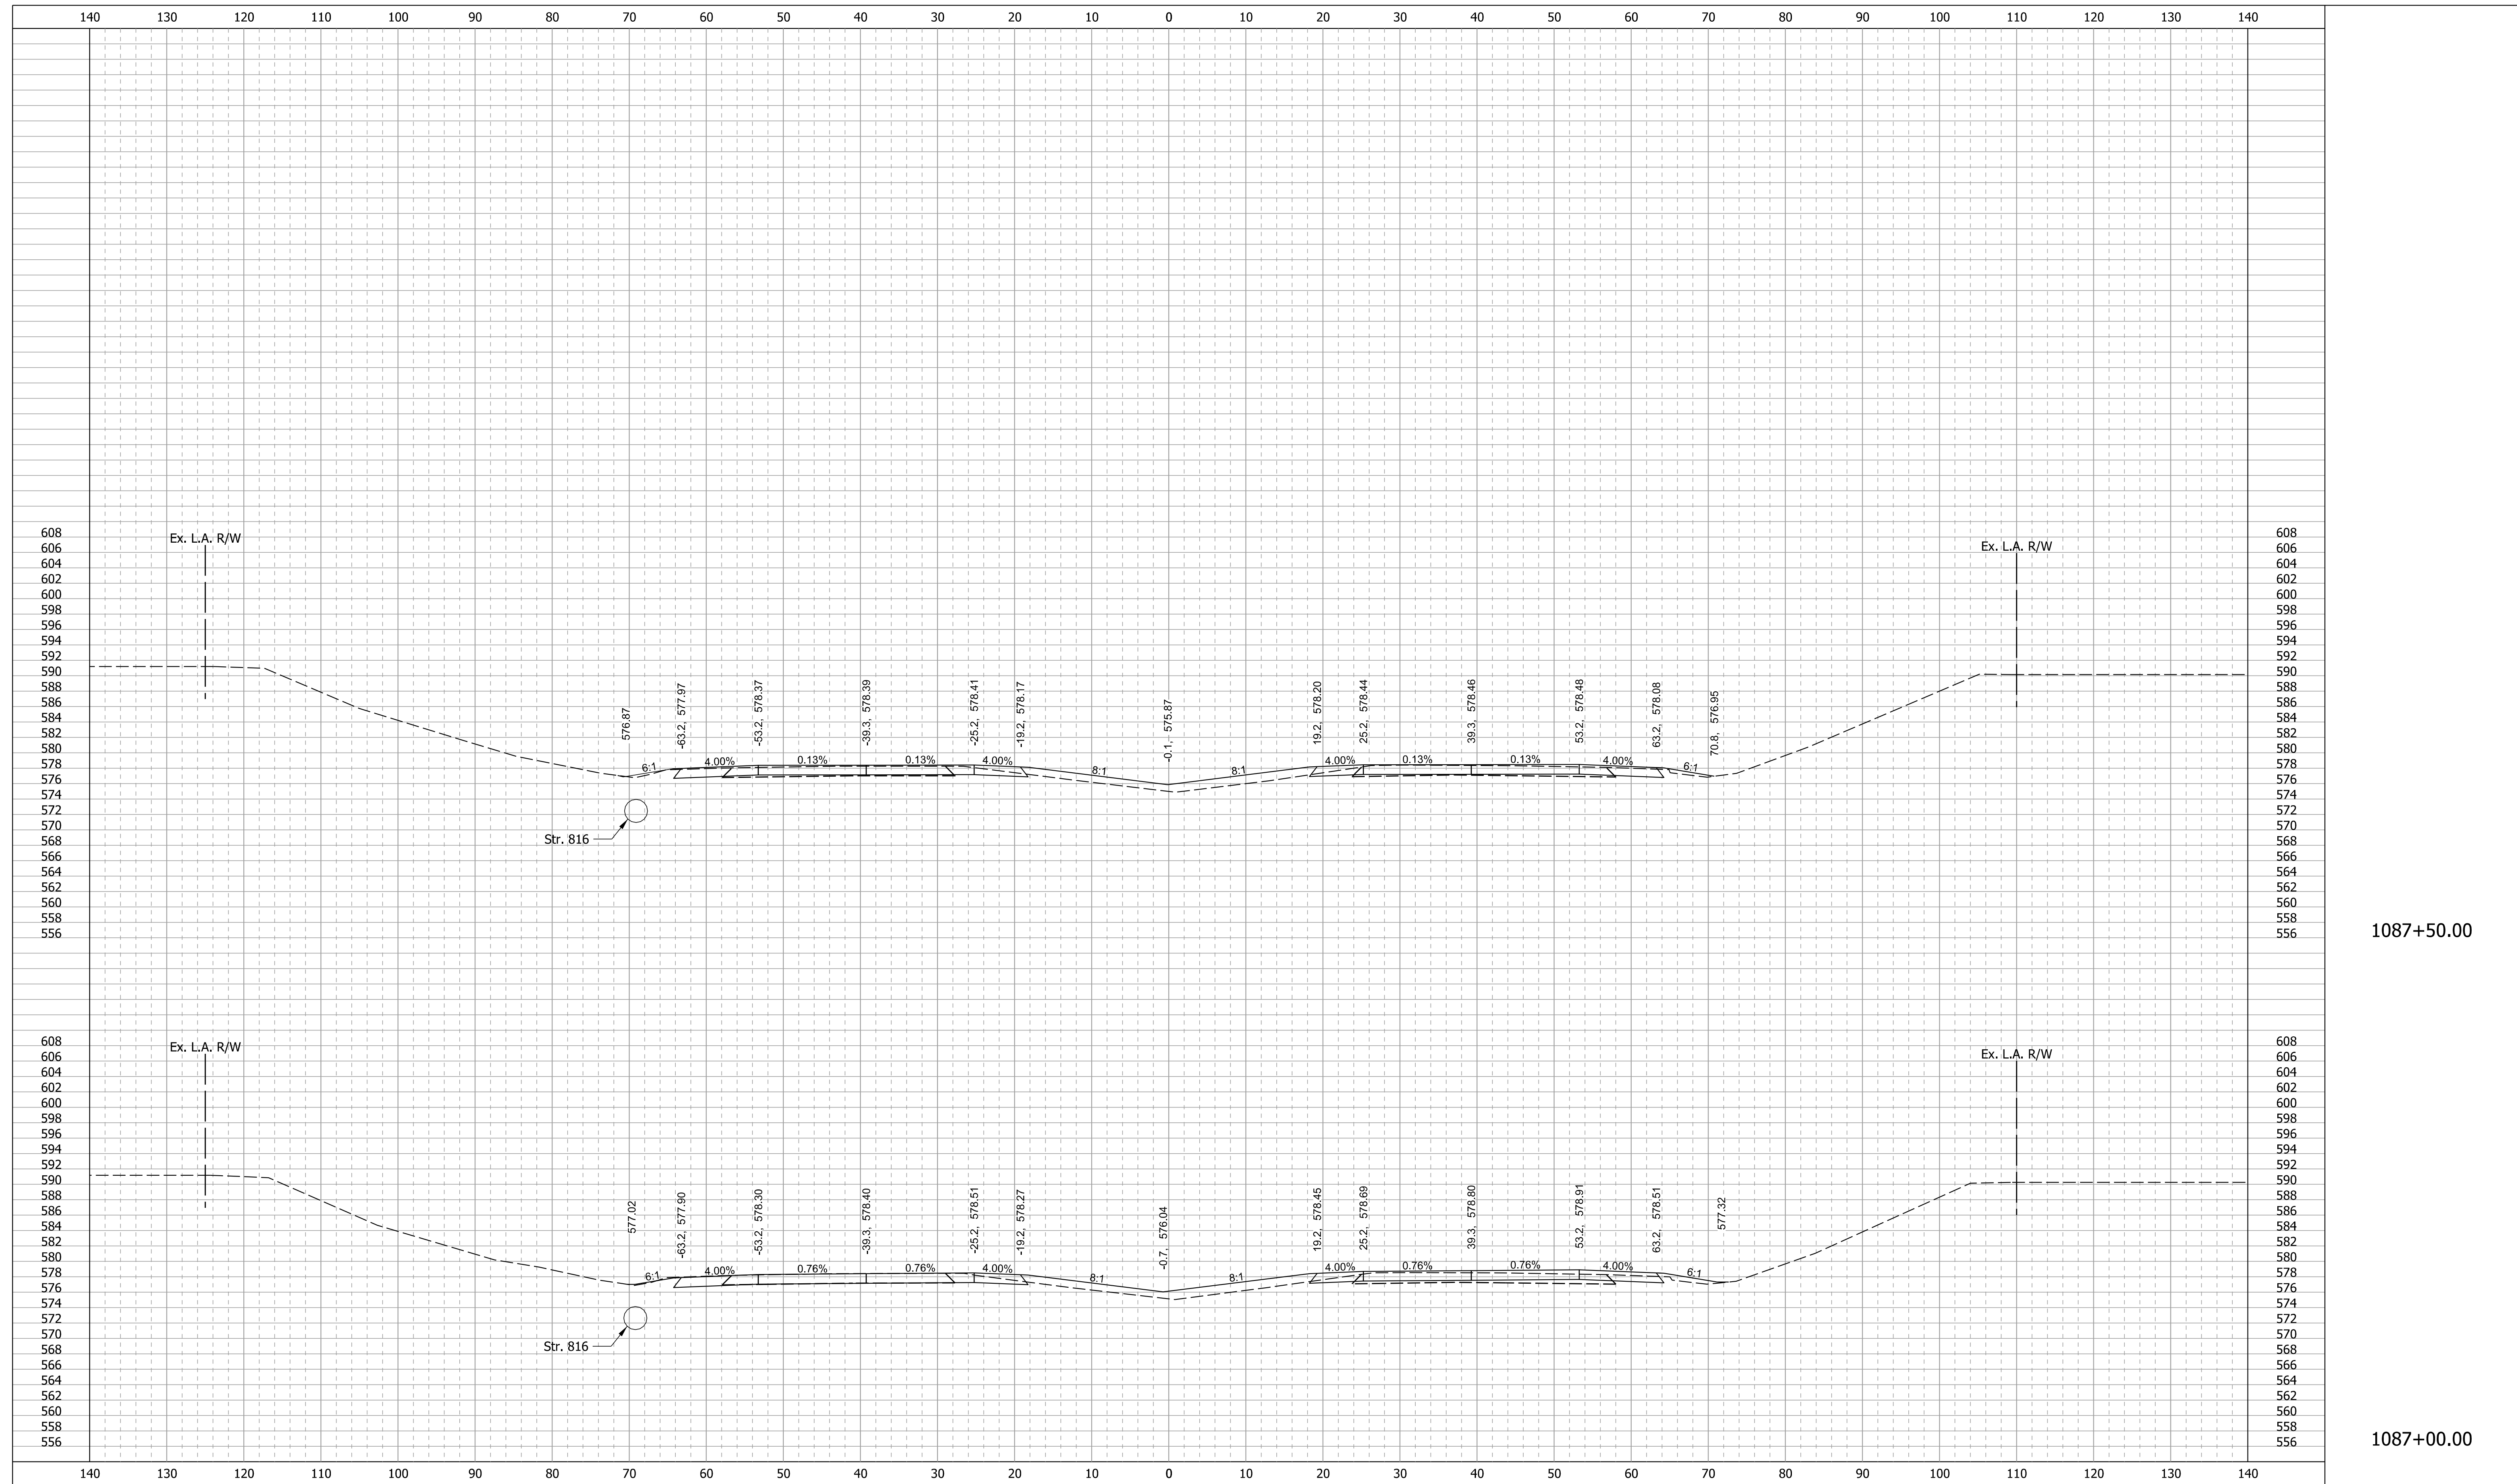


1087+50.00

1087+00.00

RECOMMENDED FOR APPROVAL	DESIGN ENGINEER	DATE	INDIANA DEPARTMENT OF TRANSPORTATION	SCALE	BRIDGE FILE
	DESIGNED: SMS	DRAWN: BDM		1" = 10'-0"	DESIGNATION 1700135
CHECKED: MJV	CHECKED: SMS		CROSS SECTIONS I-65 - LINE "Q"	SURVEY BOOK	SHEETS
				R-41529	29 of 52
				CONTRACT	PROJECT
				R-41529	1700135

11/29/2021

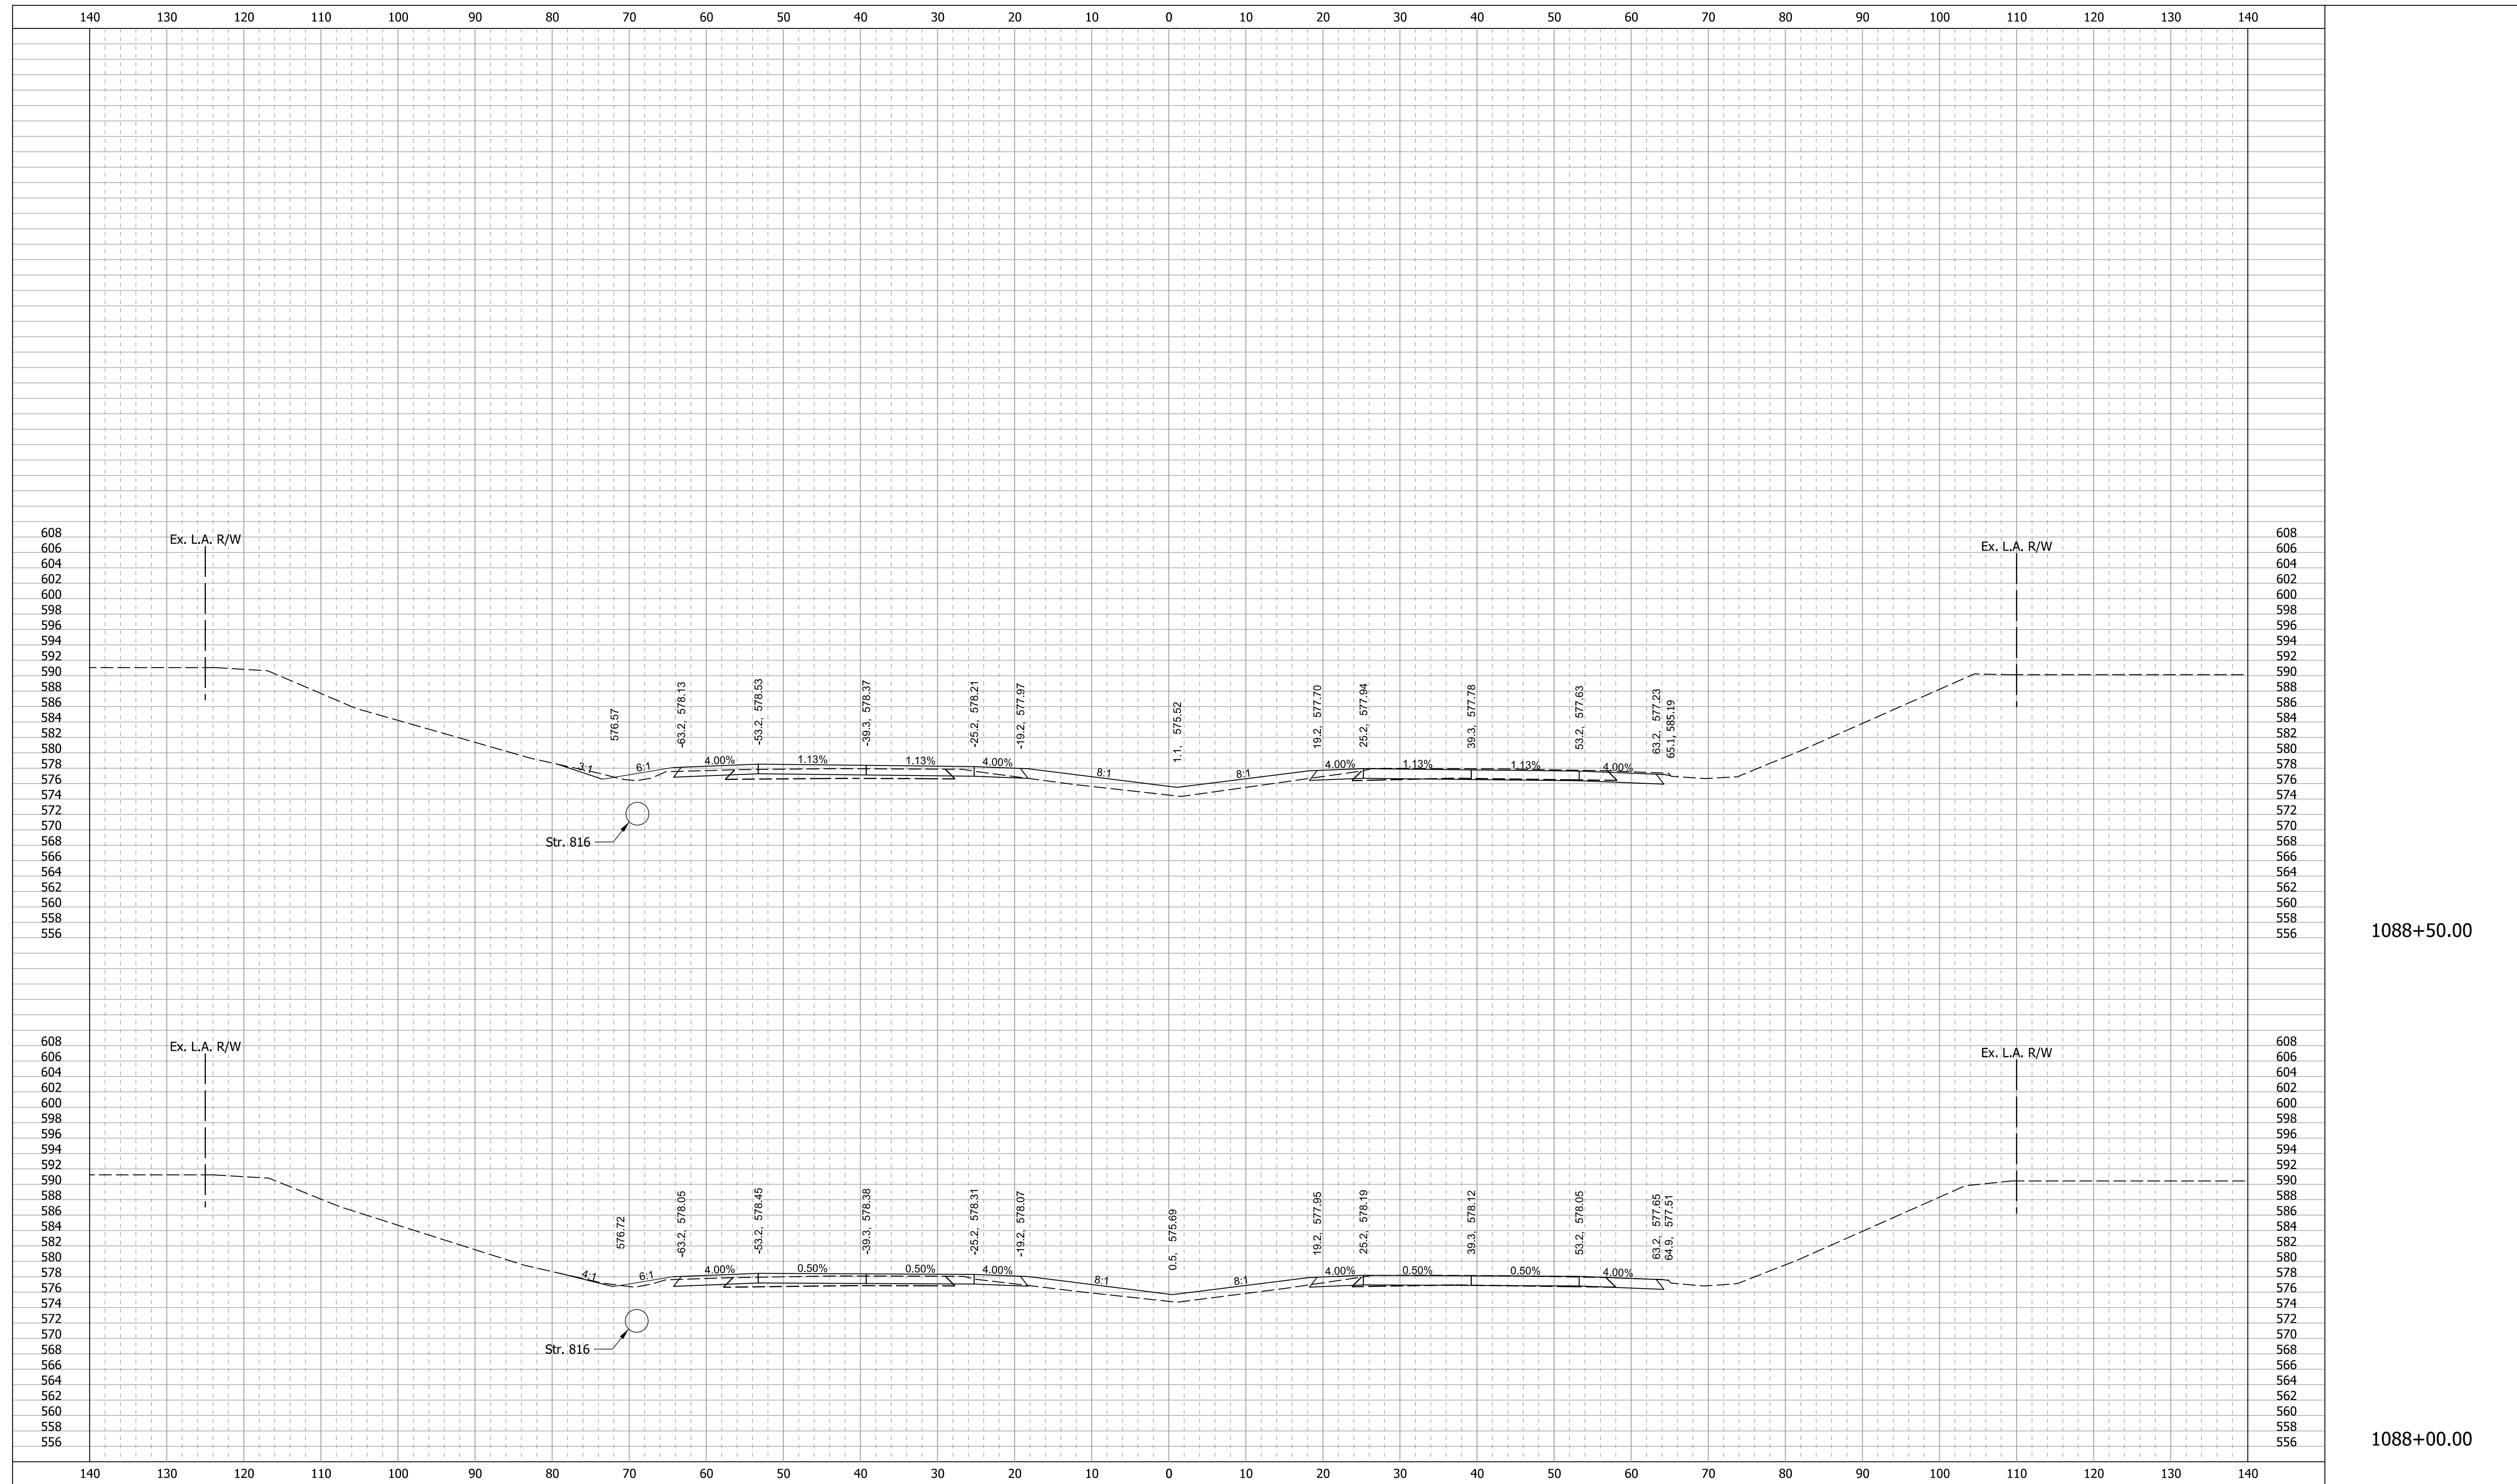


1088+50.00

1088+00.00

11/29/2021

RECOMMENDED FOR APPROVAL _____	DESIGN ENGINEER _____ DATE _____	INDIANA DEPARTMENT OF TRANSPORTATION		SCALE 1" = 10'-0"	BRIDGE FILE
				SURVEY BOOK	SHEETS
DESIGNED: SMS	DRAWN: BDM	CROSS SECTIONS I-65 - LINE "Q"		CONTRACT R-41529	30 of 52 PROJECT 1700135
CHECKED: MJV	CHECKED: SMS				

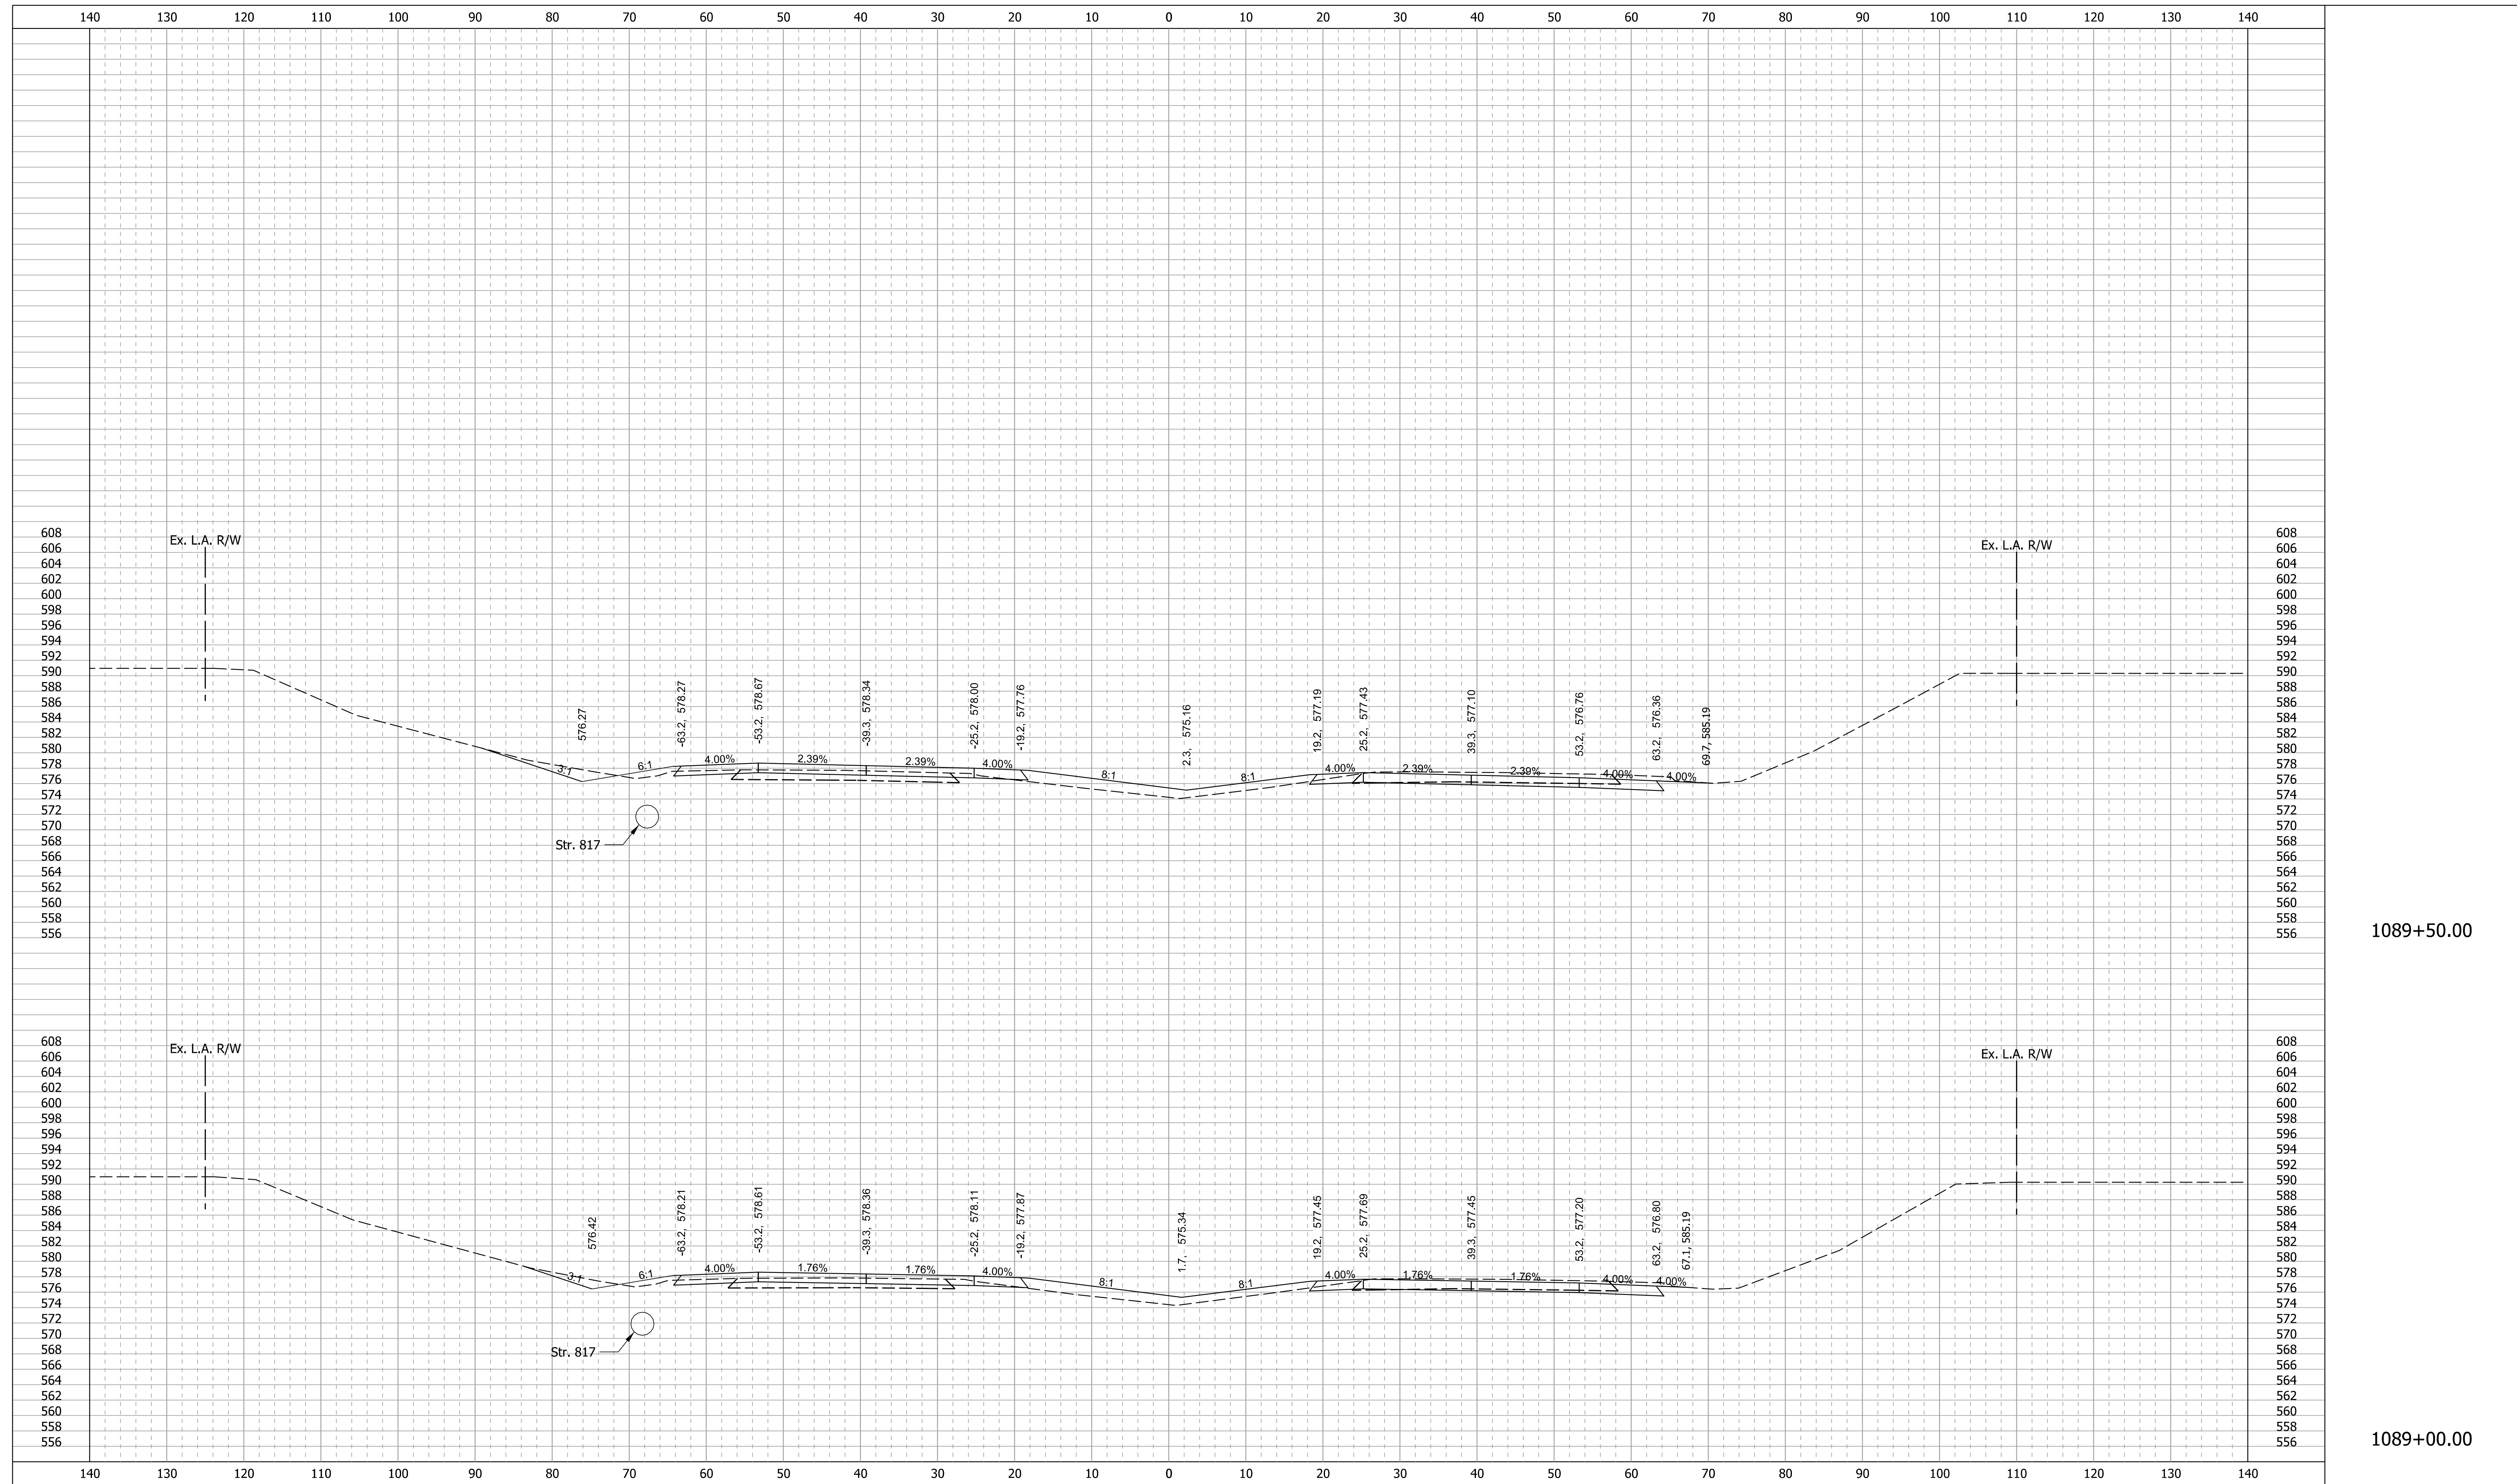


1089+50.00

1089+00.00

11/29/2021

RECOMMENDED FOR APPROVAL _____ DESIGNED: SMS CHECKED: MJV	DESIGN ENGINEER _____ DRAWN: BDM CHECKED: SMS	DATE _____	INDIANA DEPARTMENT OF TRANSPORTATION		SCALE 1" = 10'-0"	BRIDGE FILE
			CROSS SECTIONS I-65 - LINE "Q"		SURVEY BOOK R-41529	DESIGNATION 1700135 SHEETS 31 of 52 PROJECT 1700135

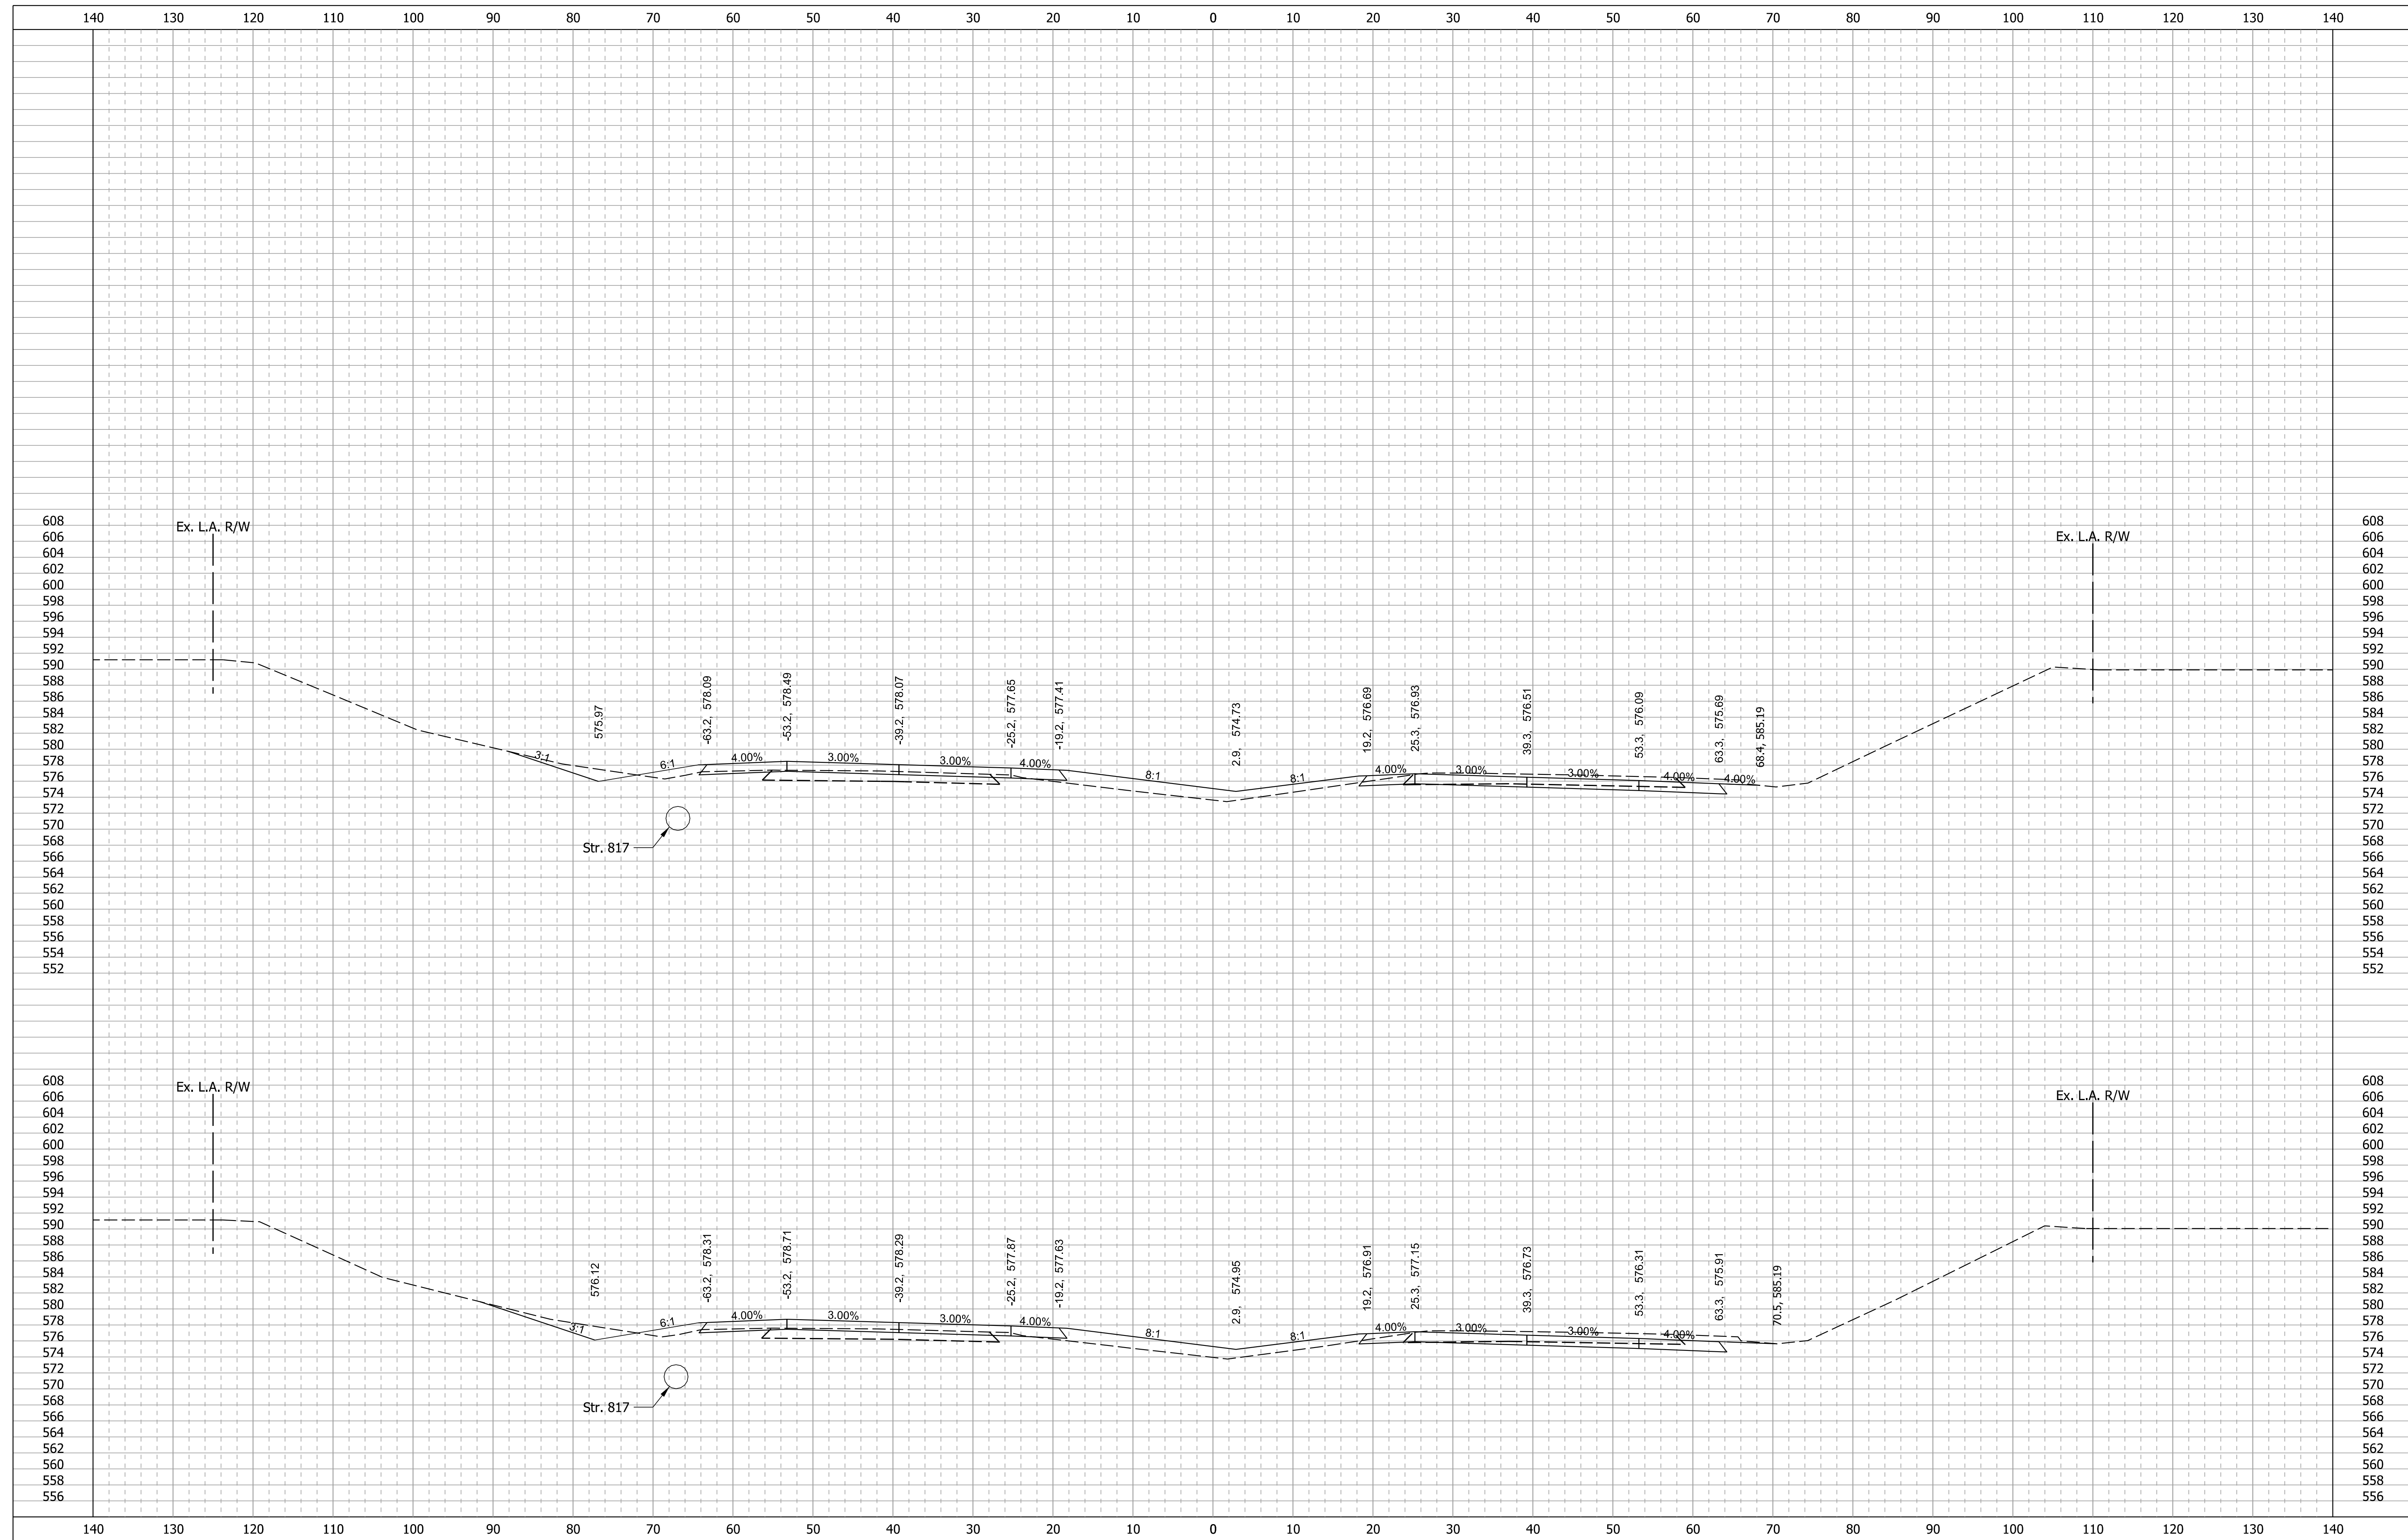


1090+50.00

1090+00.00

11/29/2021

RECOMMENDED FOR APPROVAL		INDIANA DEPARTMENT OF TRANSPORTATION		SCALE 1" = 10'-0"		BRIDGE FILE	
DESIGNED: SMS		CROSS SECTIONS I-65 - LINE "Q"		SURVEY BOOK		DESIGNATION 1700135	
CHECKED: MJV		DRAWN: BDM		CONTRACT R-41529		SHEETS 32 of 52	
DATE		CHECKED: SMS		PROJECT 1700135			

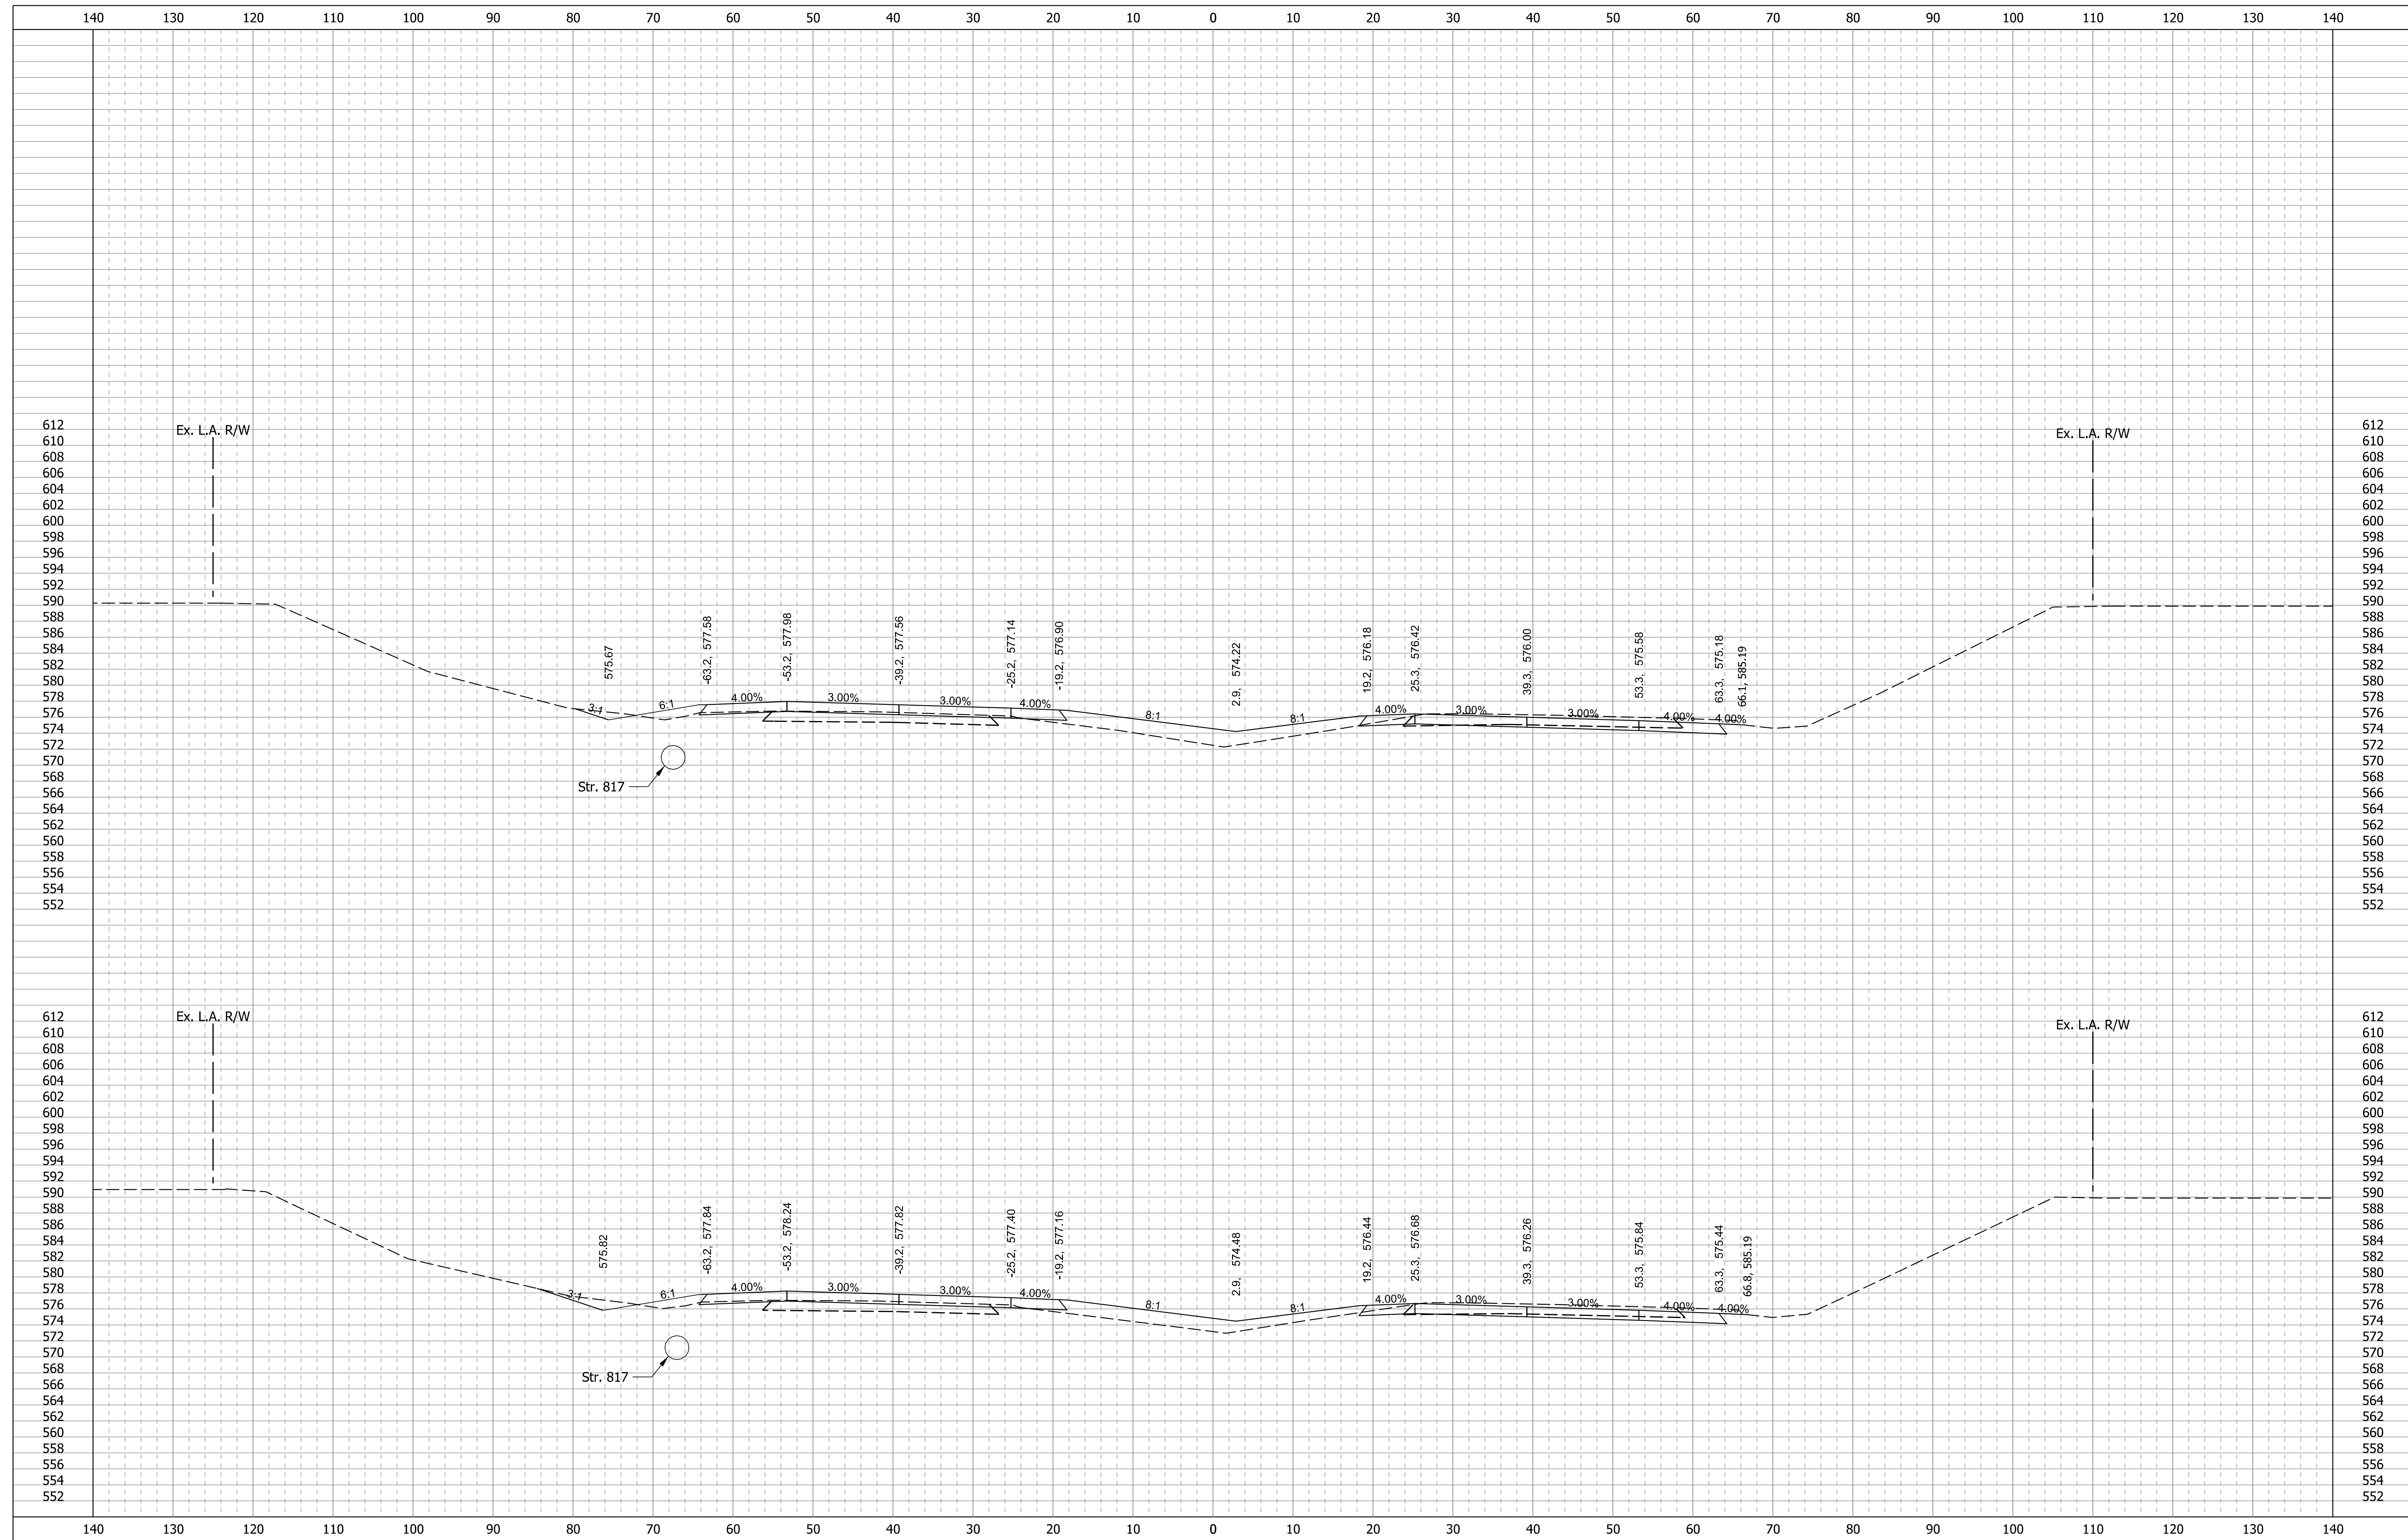

1091+50.00

1091+00.00


RECOMMENDED FOR APPROVAL	DESIGN ENGINEER	DATE
DESIGNED: SMS	DRAWN: BDM	
CHECKED: MJV	CHECKED: SMS	

INDIANA
DEPARTMENT OF TRANSPORTATION

**CROSS SECTIONS
I-65 - LINE "Q"**

SCALE 1" = 10'-0"	BRIDGE FILE
	DESIGNATION 1700135
SURVEY BOOK	SHEETS 33 of 52
CONTRACT R-41529	PROJECT 1700135

11/29/2021

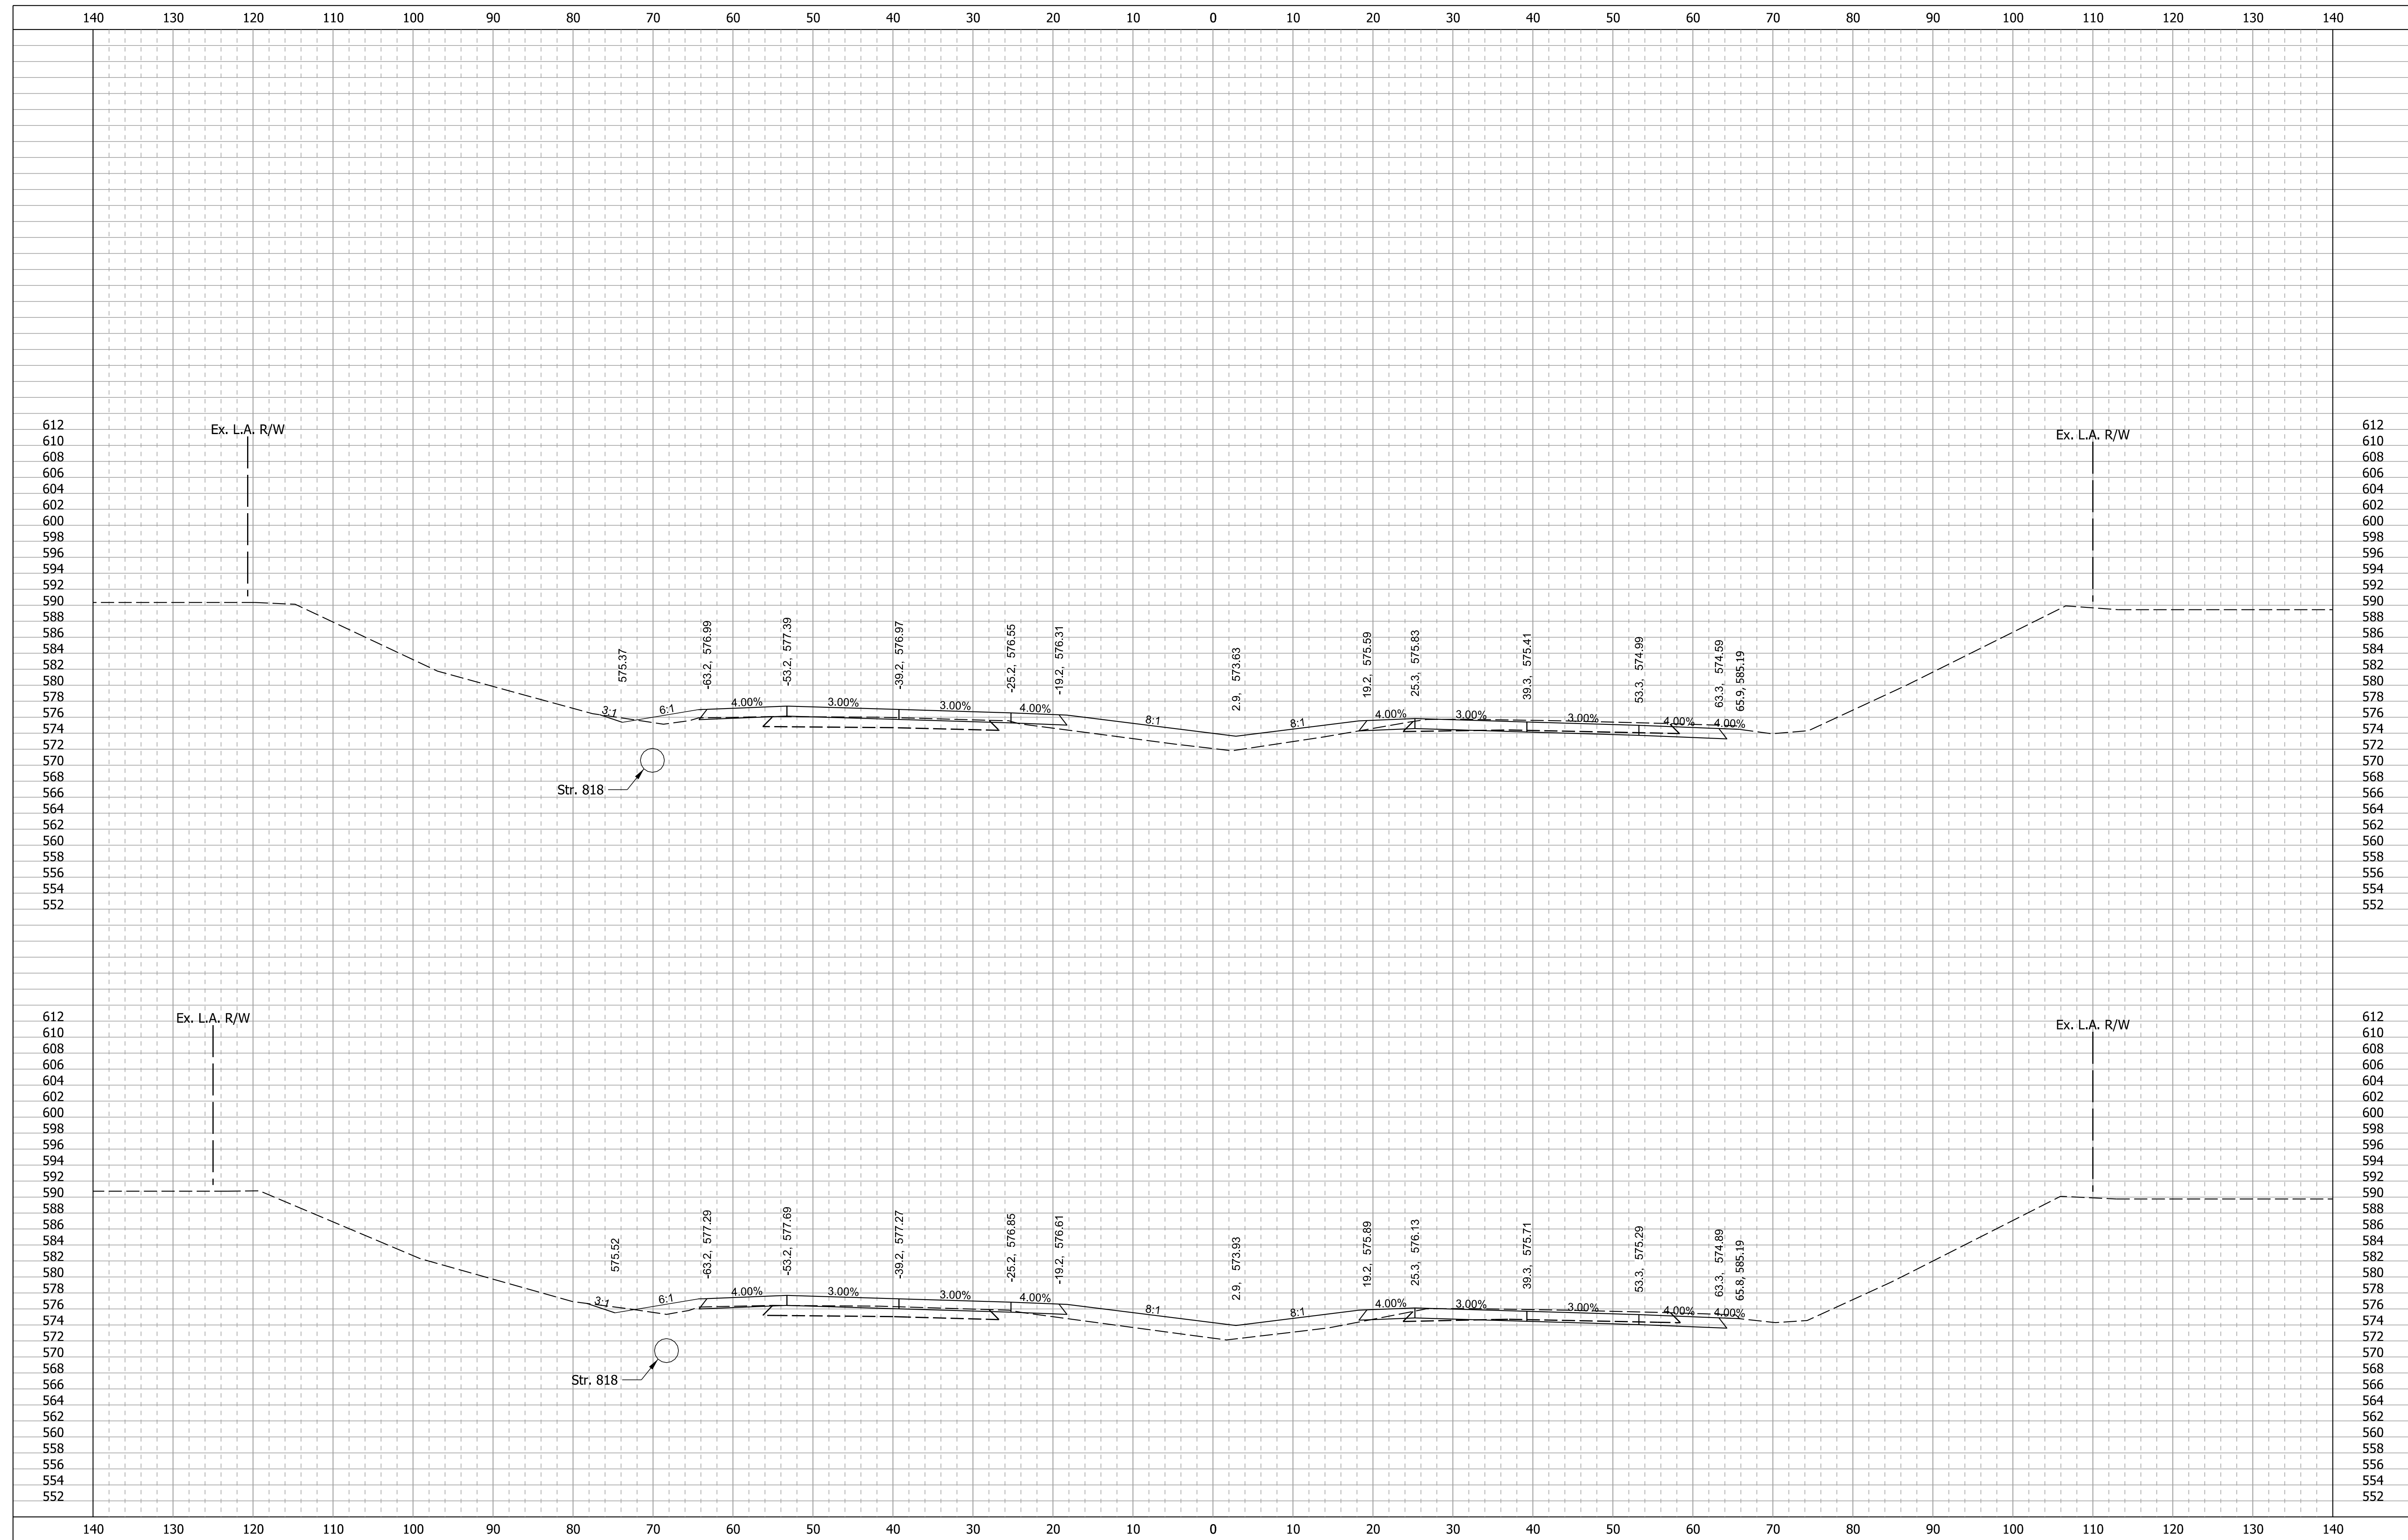


1092+50.00

1092+00.00

11/29/2021

p:\cdmsmith-az02-pw.bentley.com:PW_PL1\Documents\90581\258950\10 Transportation\02 Engineering Services NM_50pct\01 Roadway Design\10 CADD\02 Details\Shr CrossSections_Q_10.dgn

RECOMMENDED FOR APPROVAL _____		DESIGN ENGINEER _____ DATE _____		INDIANA DEPARTMENT OF TRANSPORTATION		SCALE 1" = 10'-0"		BRIDGE FILE	
DESIGNED: SMS		DRAWN: BDM				DESIGNATION 1700135		SHEETS 34 of 52	
CHECKED: MJV		CHECKED: SMS		CROSS SECTIONS I-65 - LINE "Q"		SURVEY BOOK		PROJECT	
						R-41529		1700135	

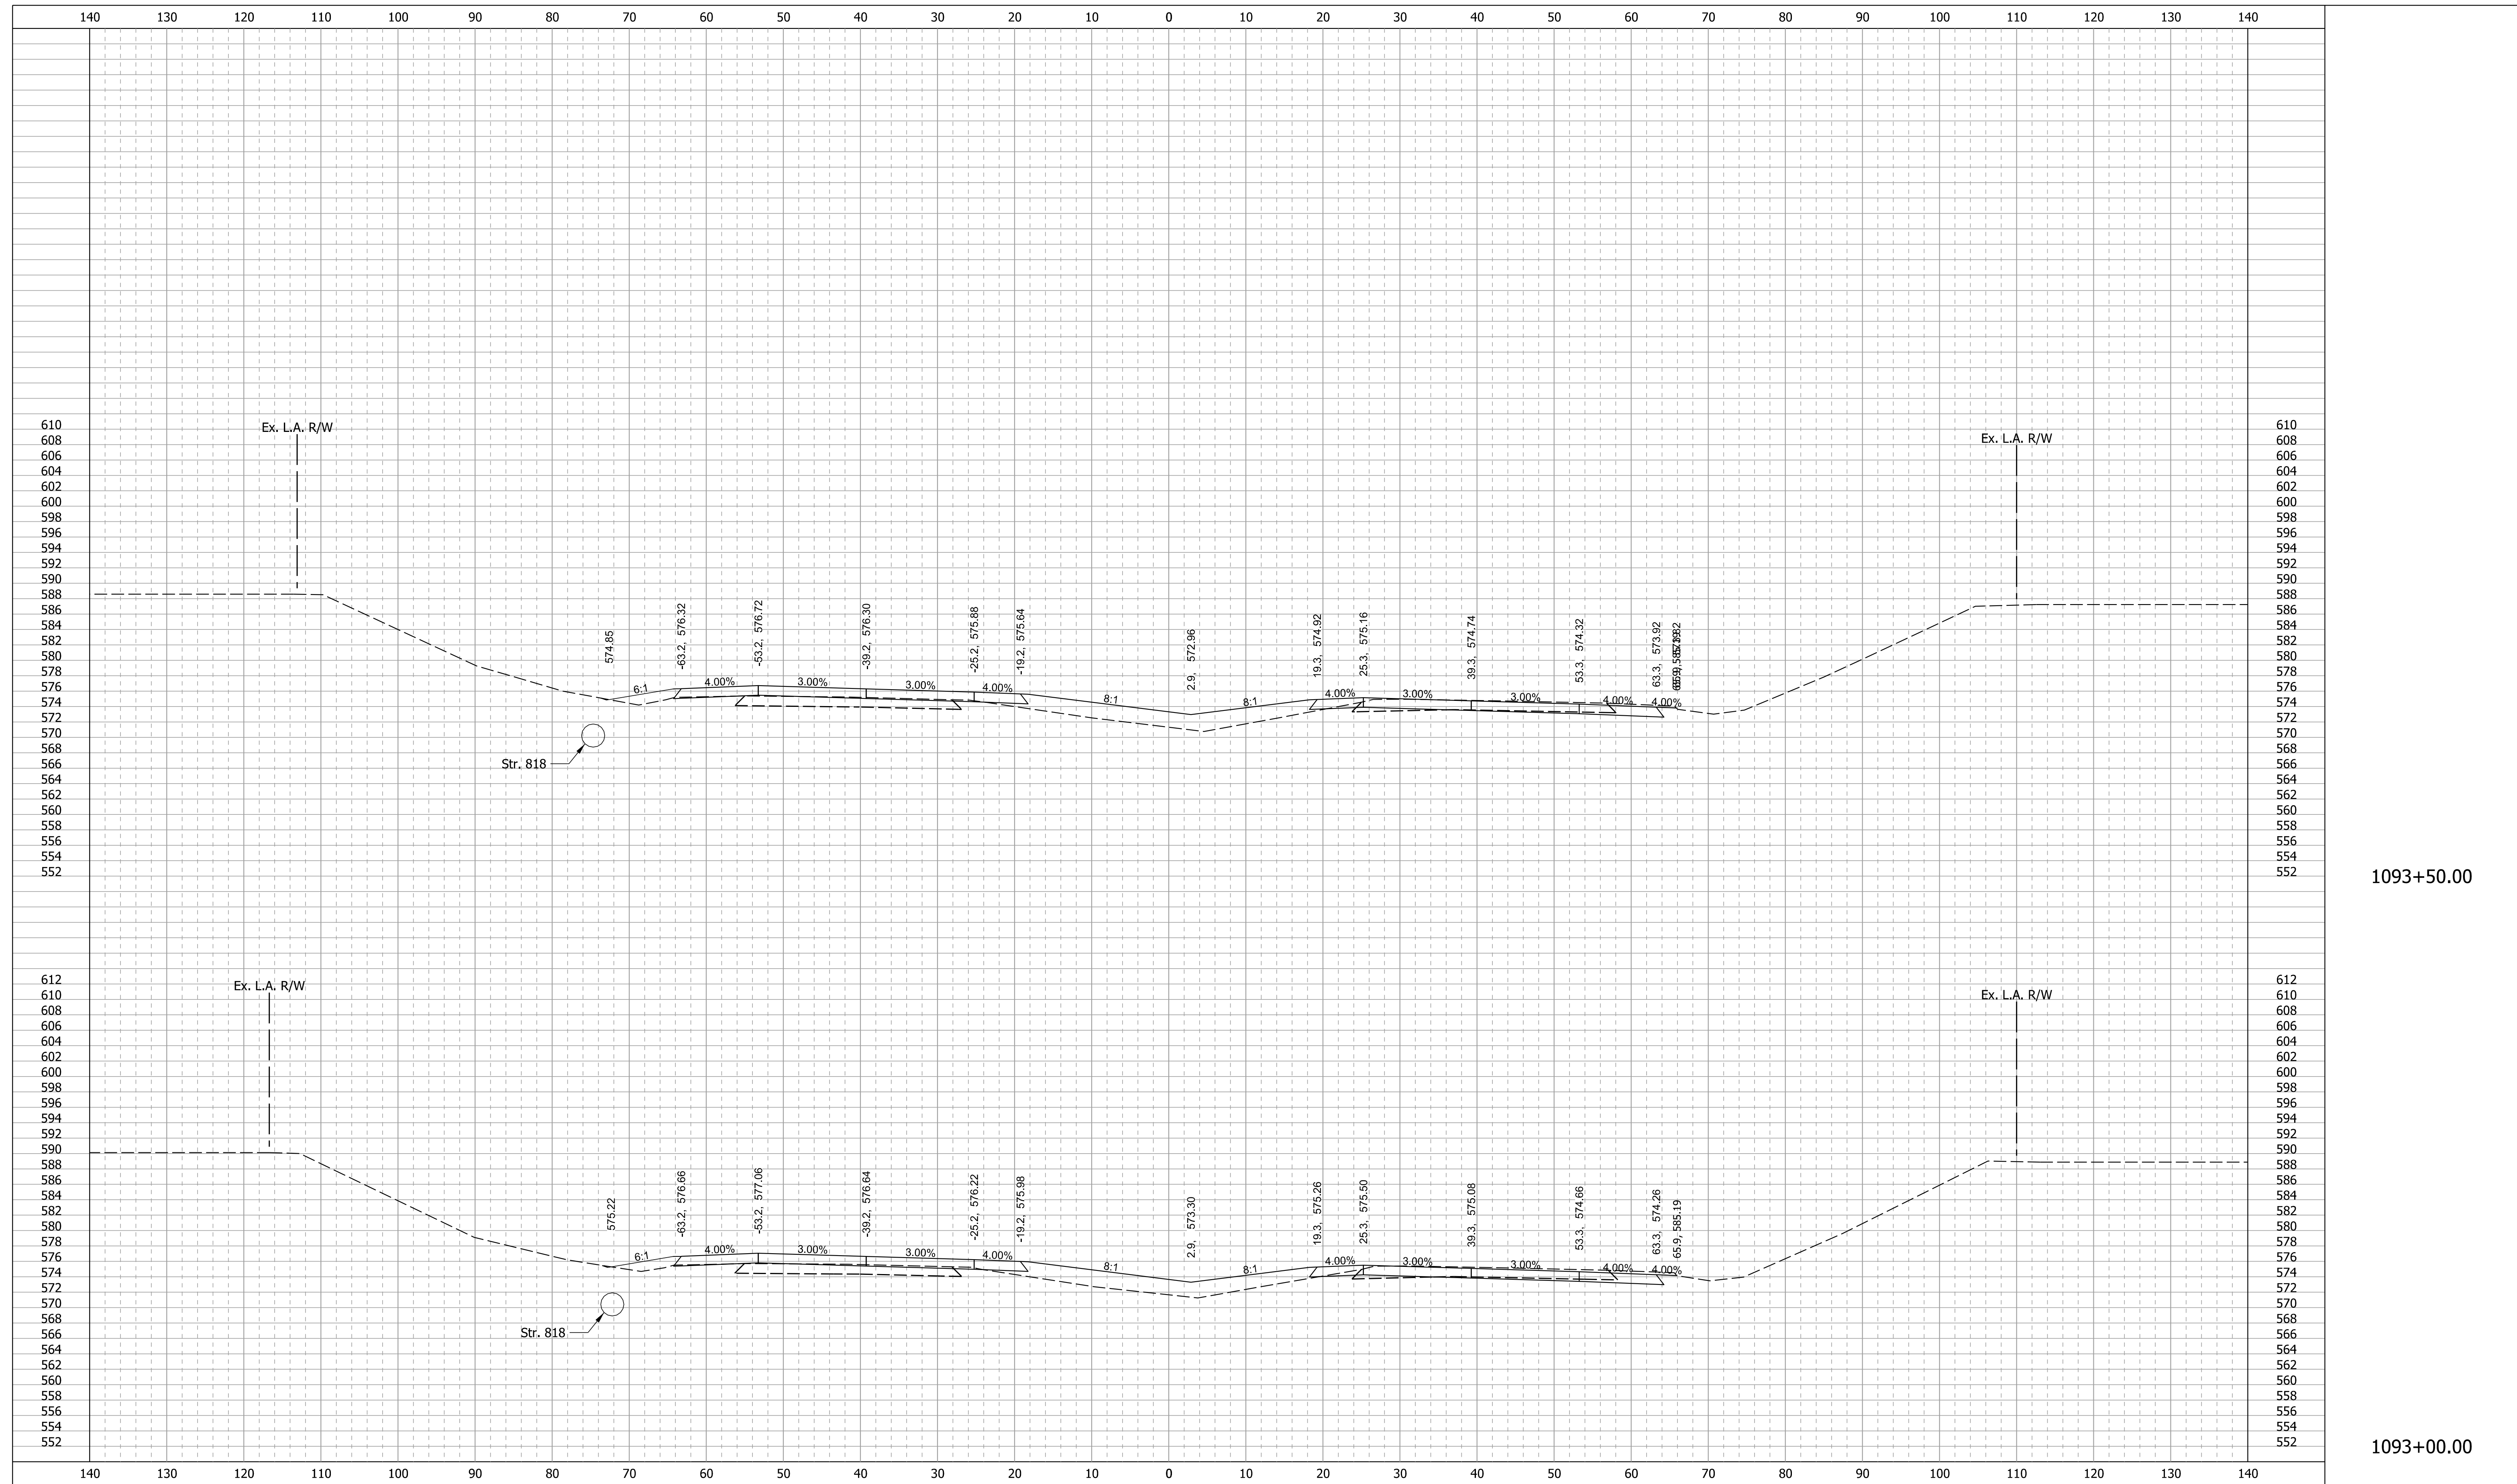


1093+50.00


1093+00.00

11/29/2021


RECOMMENDED FOR APPROVAL _____	DESIGN ENGINEER _____ DATE _____	INDIANA DEPARTMENT OF TRANSPORTATION		SCALE 1" = 10'-0"	BRIDGE FILE
		CROSS SECTIONS I-65 - LINE "Q"		DESIGNATION 1700135	SHEETS 35 of 52
SURVEY BOOK	PROJECT				
CONTRACT R-41529	1700135				

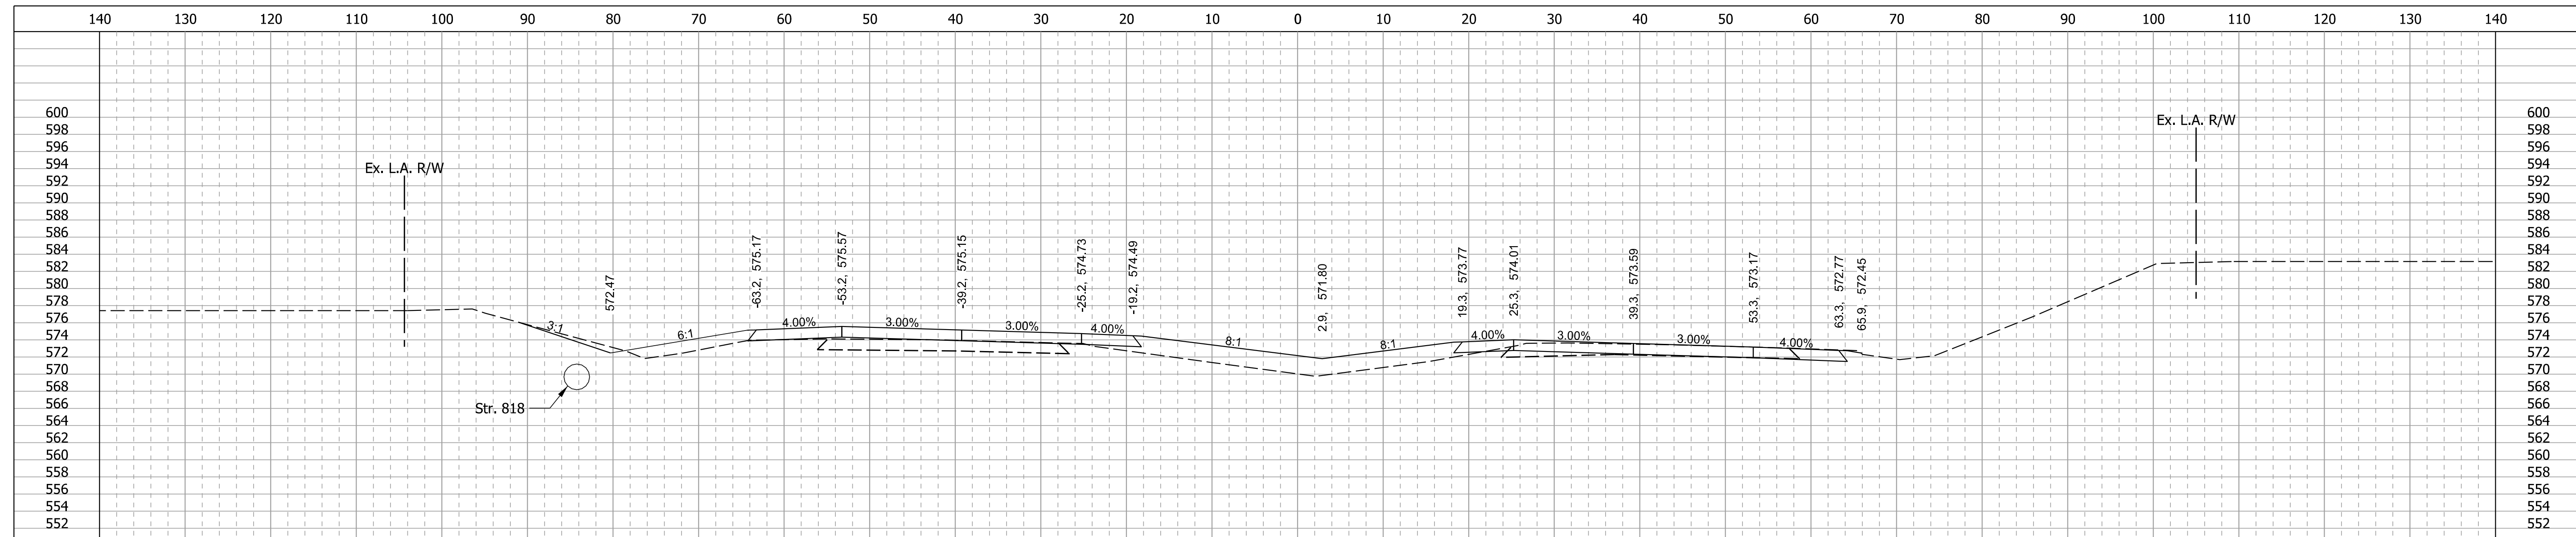

1095+00.00

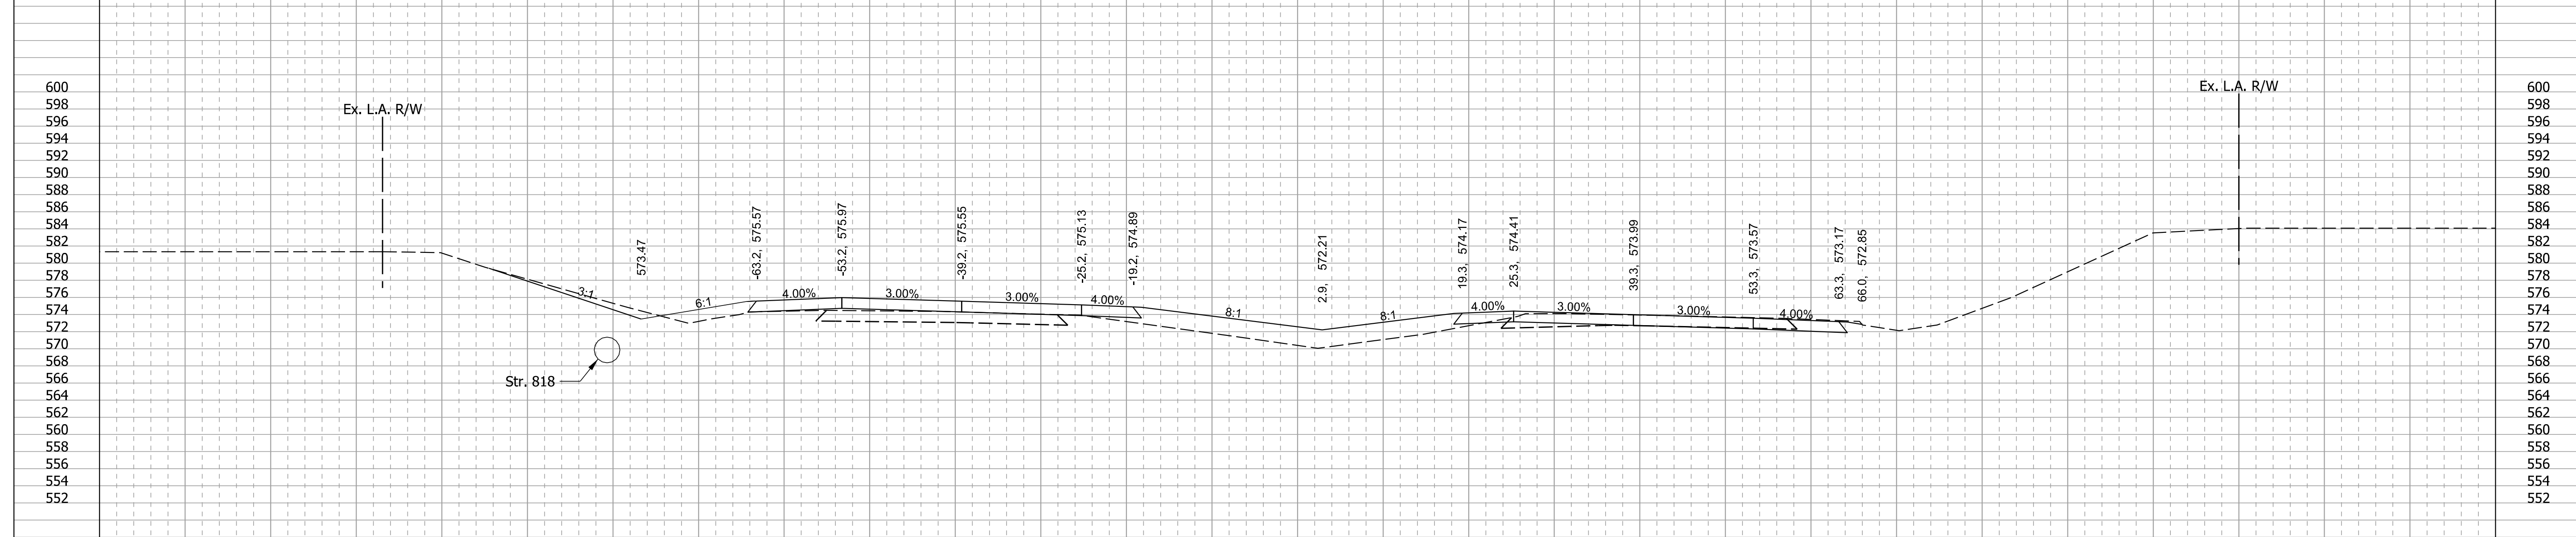


1094+50.00

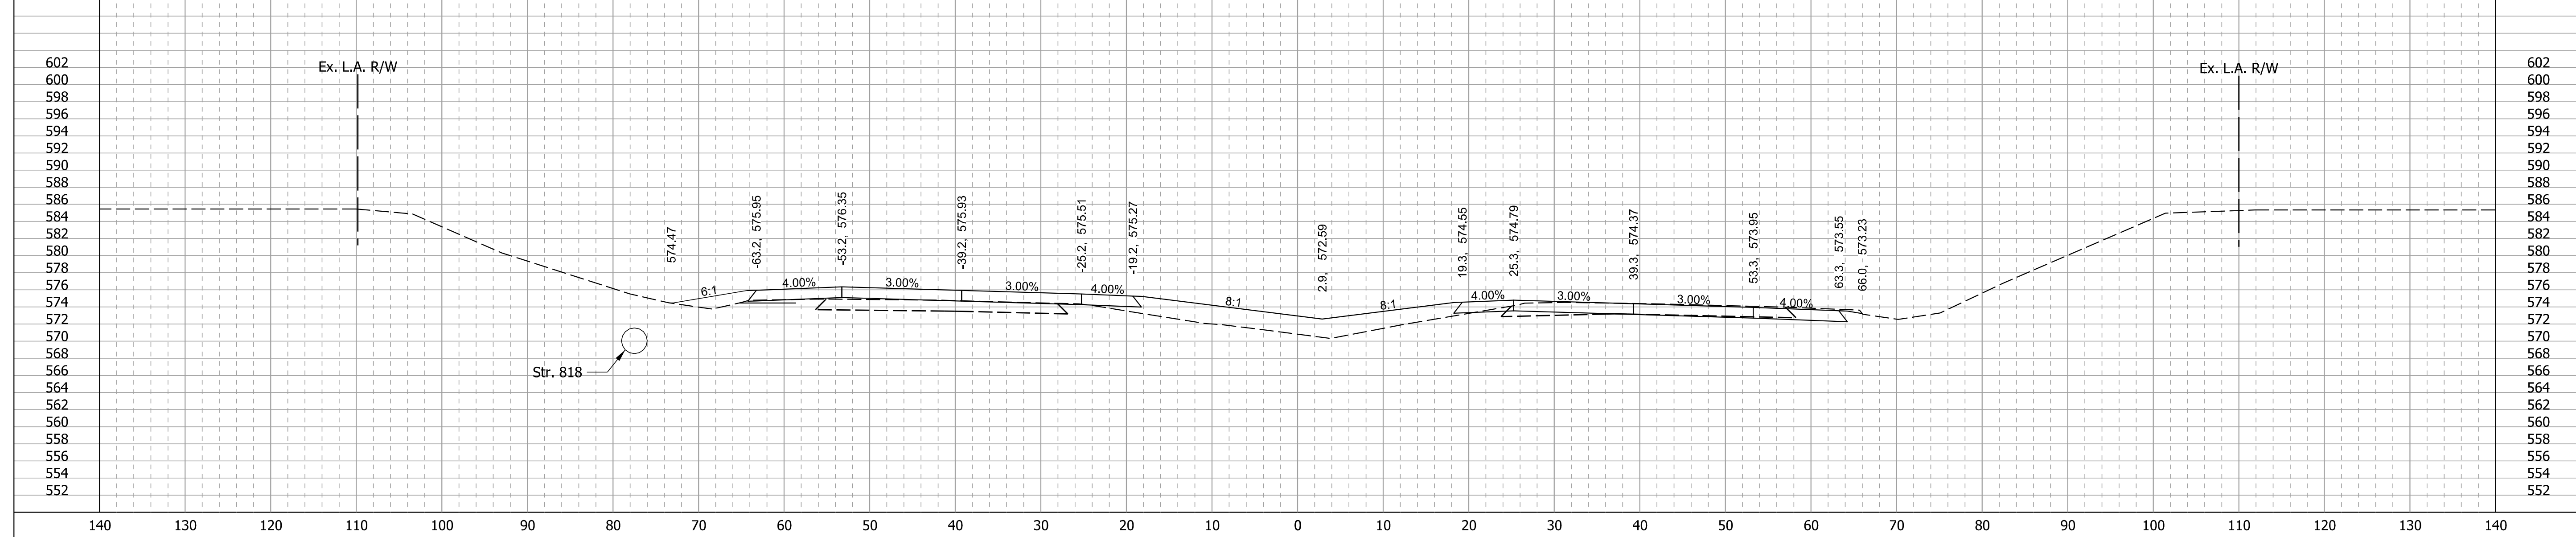

1094+00.00

RECOMMENDED FOR APPROVAL	DESIGN ENGINEER	DATE	INDIANA DEPARTMENT OF TRANSPORTATION	SCALE	BRIDGE FILE
				1" = 10'-0"	
DESIGNED: SMS	DRAWN: BDM		CROSS SECTIONS I-65 - LINE "Q"	SURVEY BOOK	SHEETS
CHECKED: MJV	CHECKED: SMS			R-41529	36 of 52
					PROJECT

11/29/2021

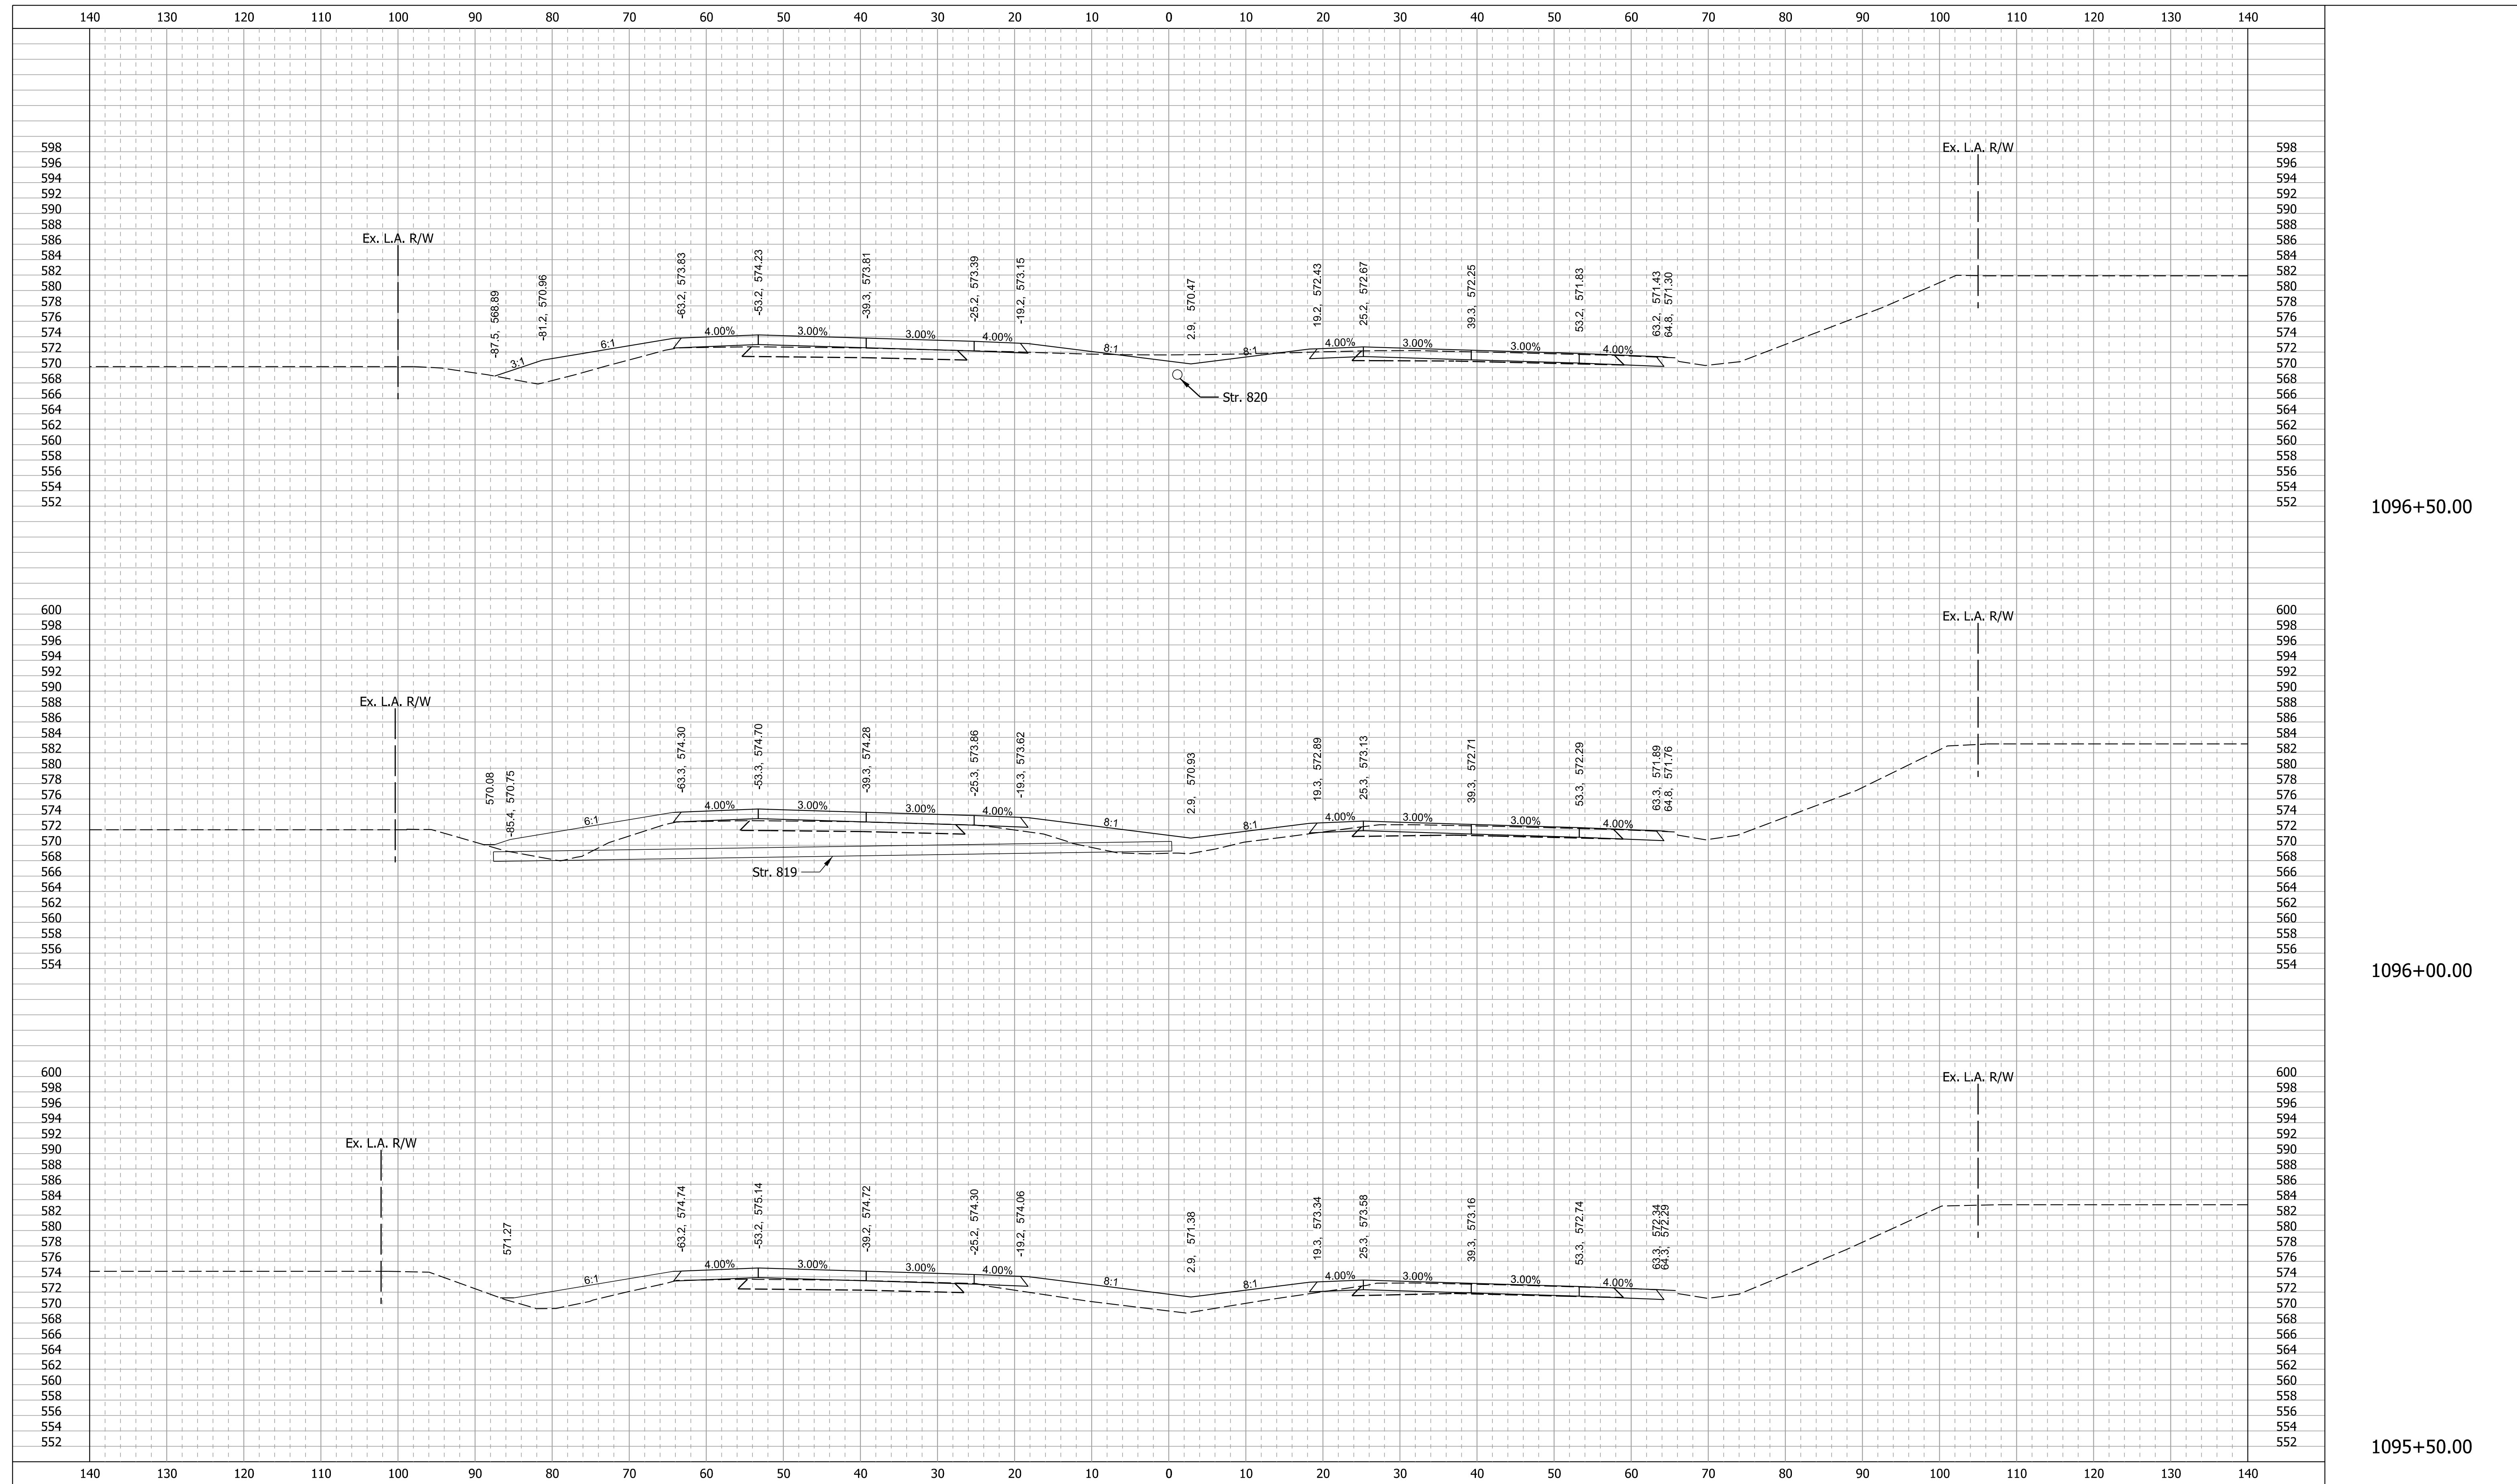


1096+50.00

1096+00.00

1095+50.00


RECOMMENDED FOR APPROVAL _____ DESIGN ENGINEER _____ DATE _____ DESIGNED: SMS _____ DRAWN: BDM _____ CHECKED: MJV _____ CHECKED: SMS _____	INDIANA DEPARTMENT OF TRANSPORTATION		SCALE 1" = 10'-0"	BRIDGE FILE 1700135
	CROSS SECTIONS I-65 - LINE "Q"		SURVEY BOOK R-41529	SHEETS 37 of 52
	PROJECT 1700135			

11/29/2021

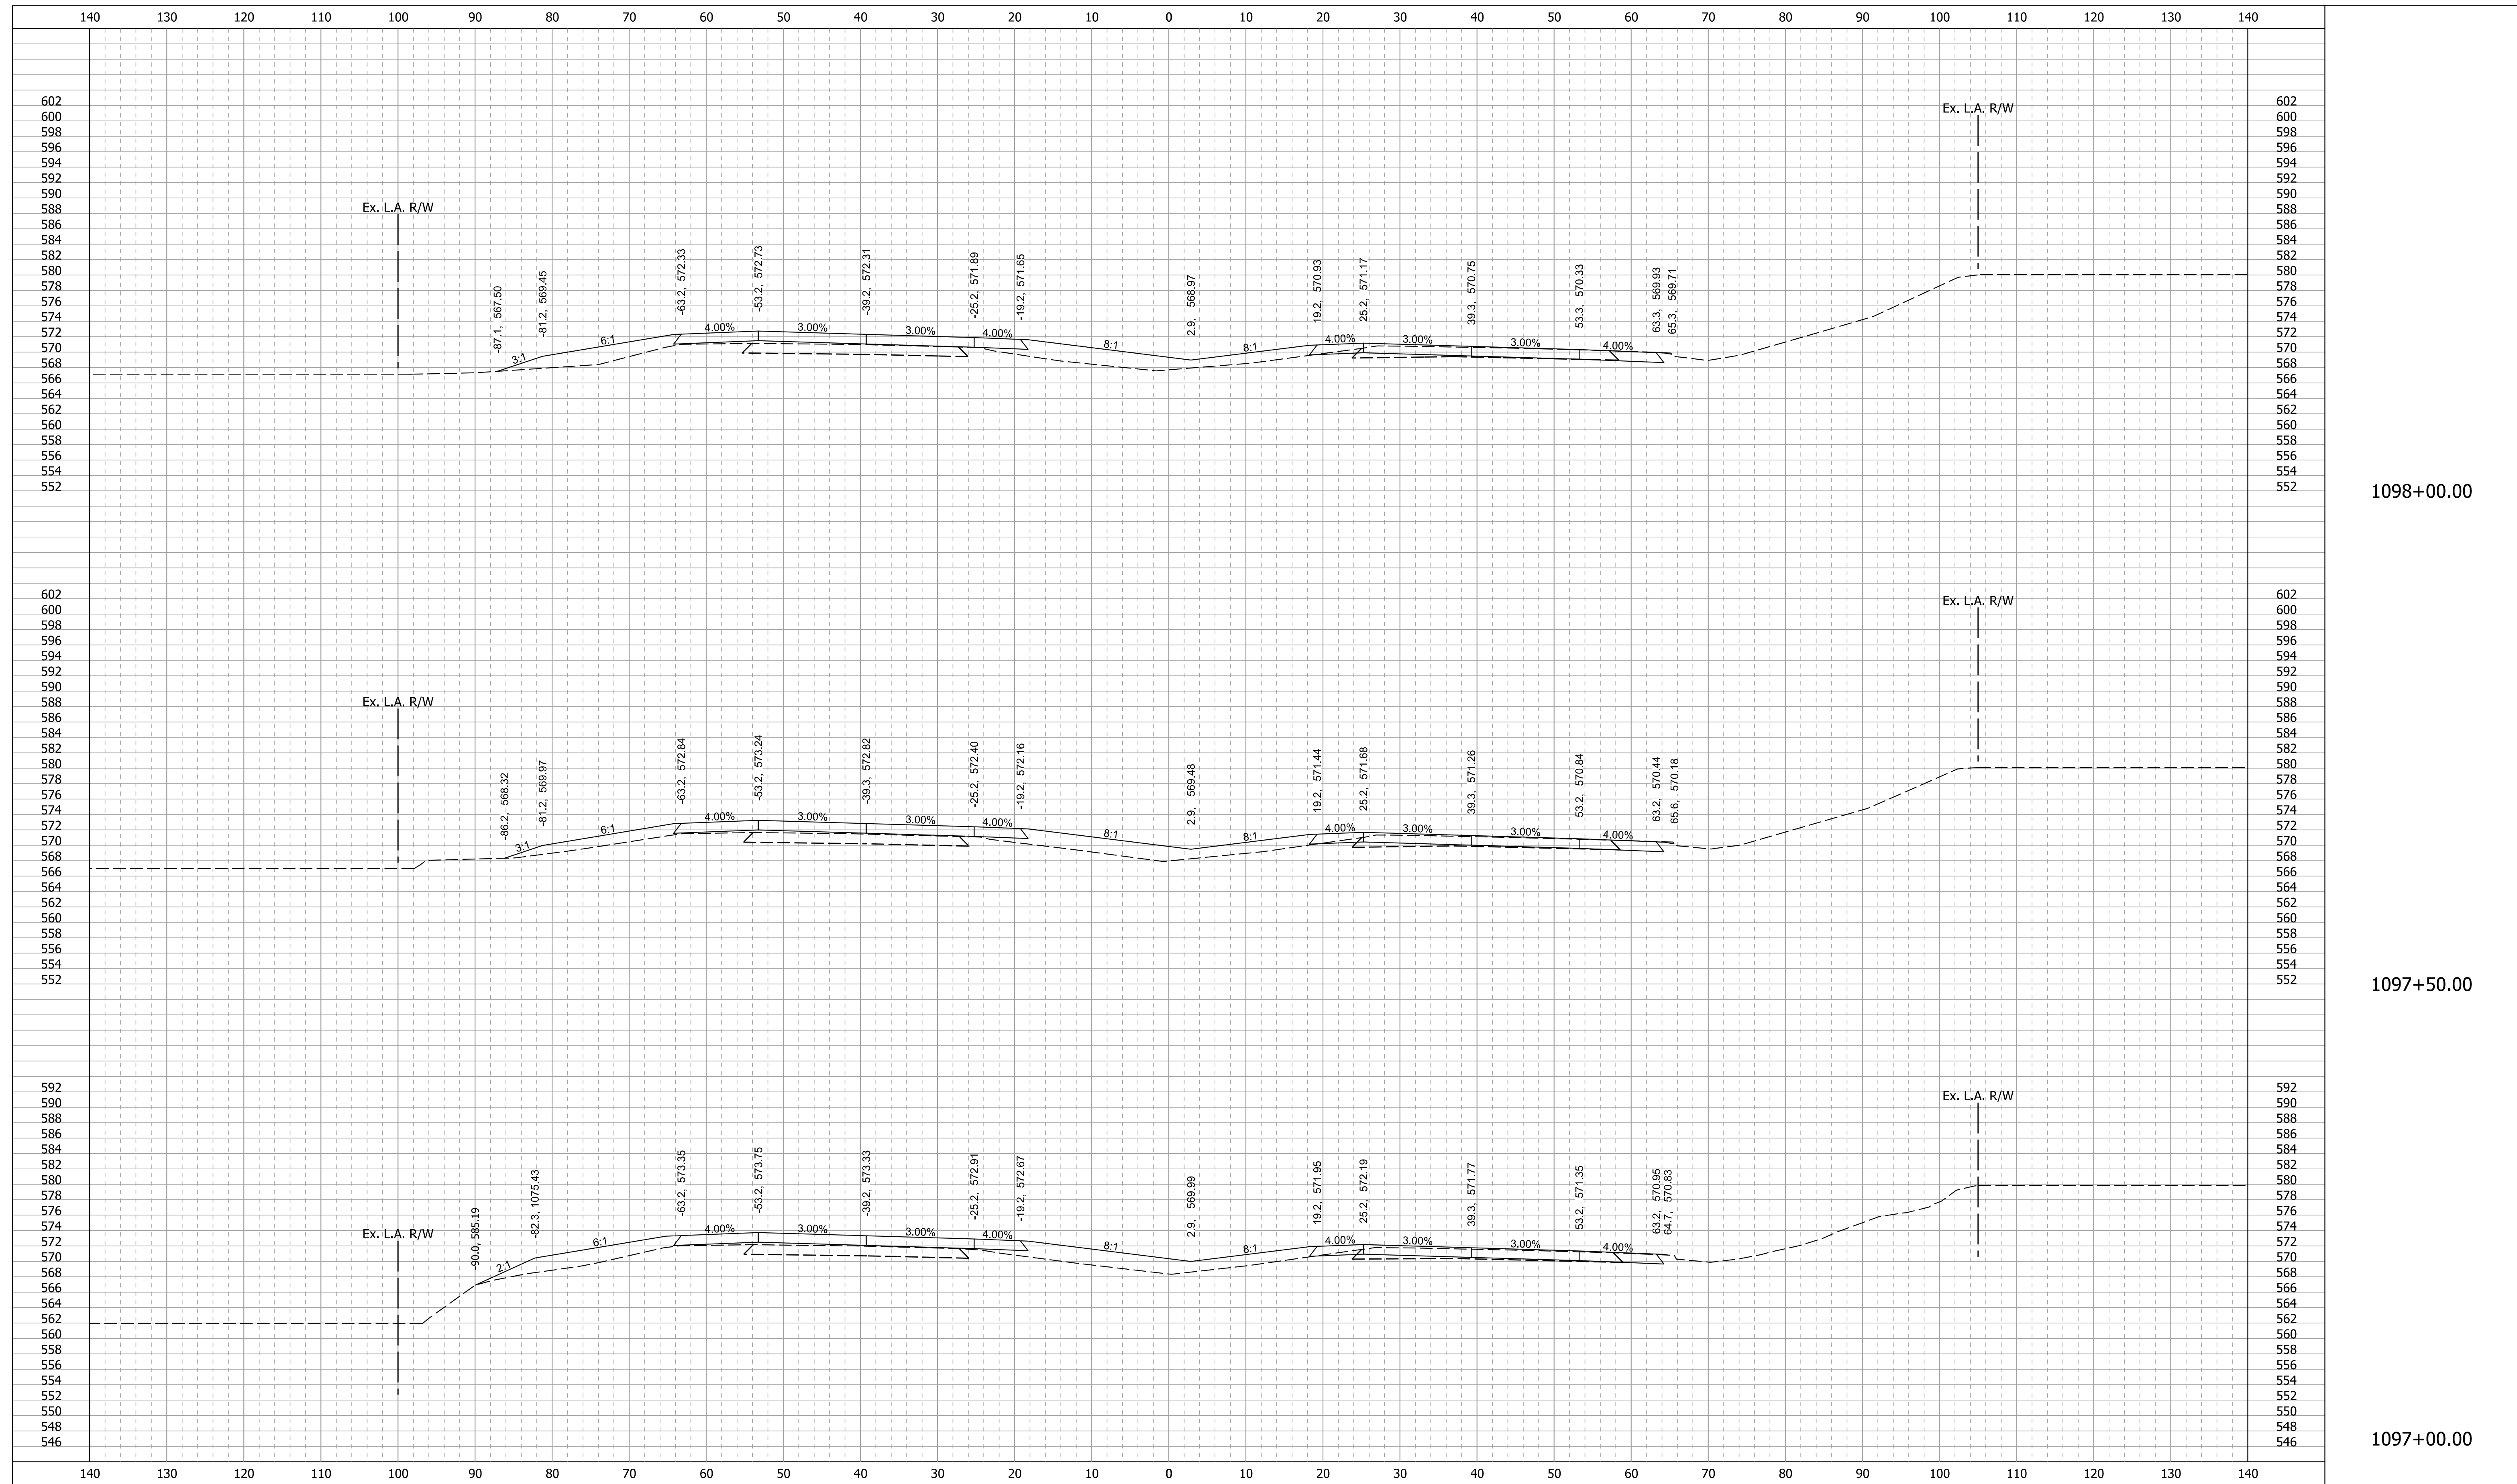

11/29/2021

RECOMMENDED FOR APPROVAL		INDIANA DEPARTMENT OF TRANSPORTATION		SCALE 1" = 10'-0"	BRIDGE FILE
DESIGNED: SMS	DRAWN: BDM	CROSS SECTIONS I-65 - LINE "Q"		SURVEY BOOK	SHEETS
CHECKED: MJV	CHECKED: SMS			R-41529	38 of 52
				CONTRACT	PROJECT
				R-41529	1700135

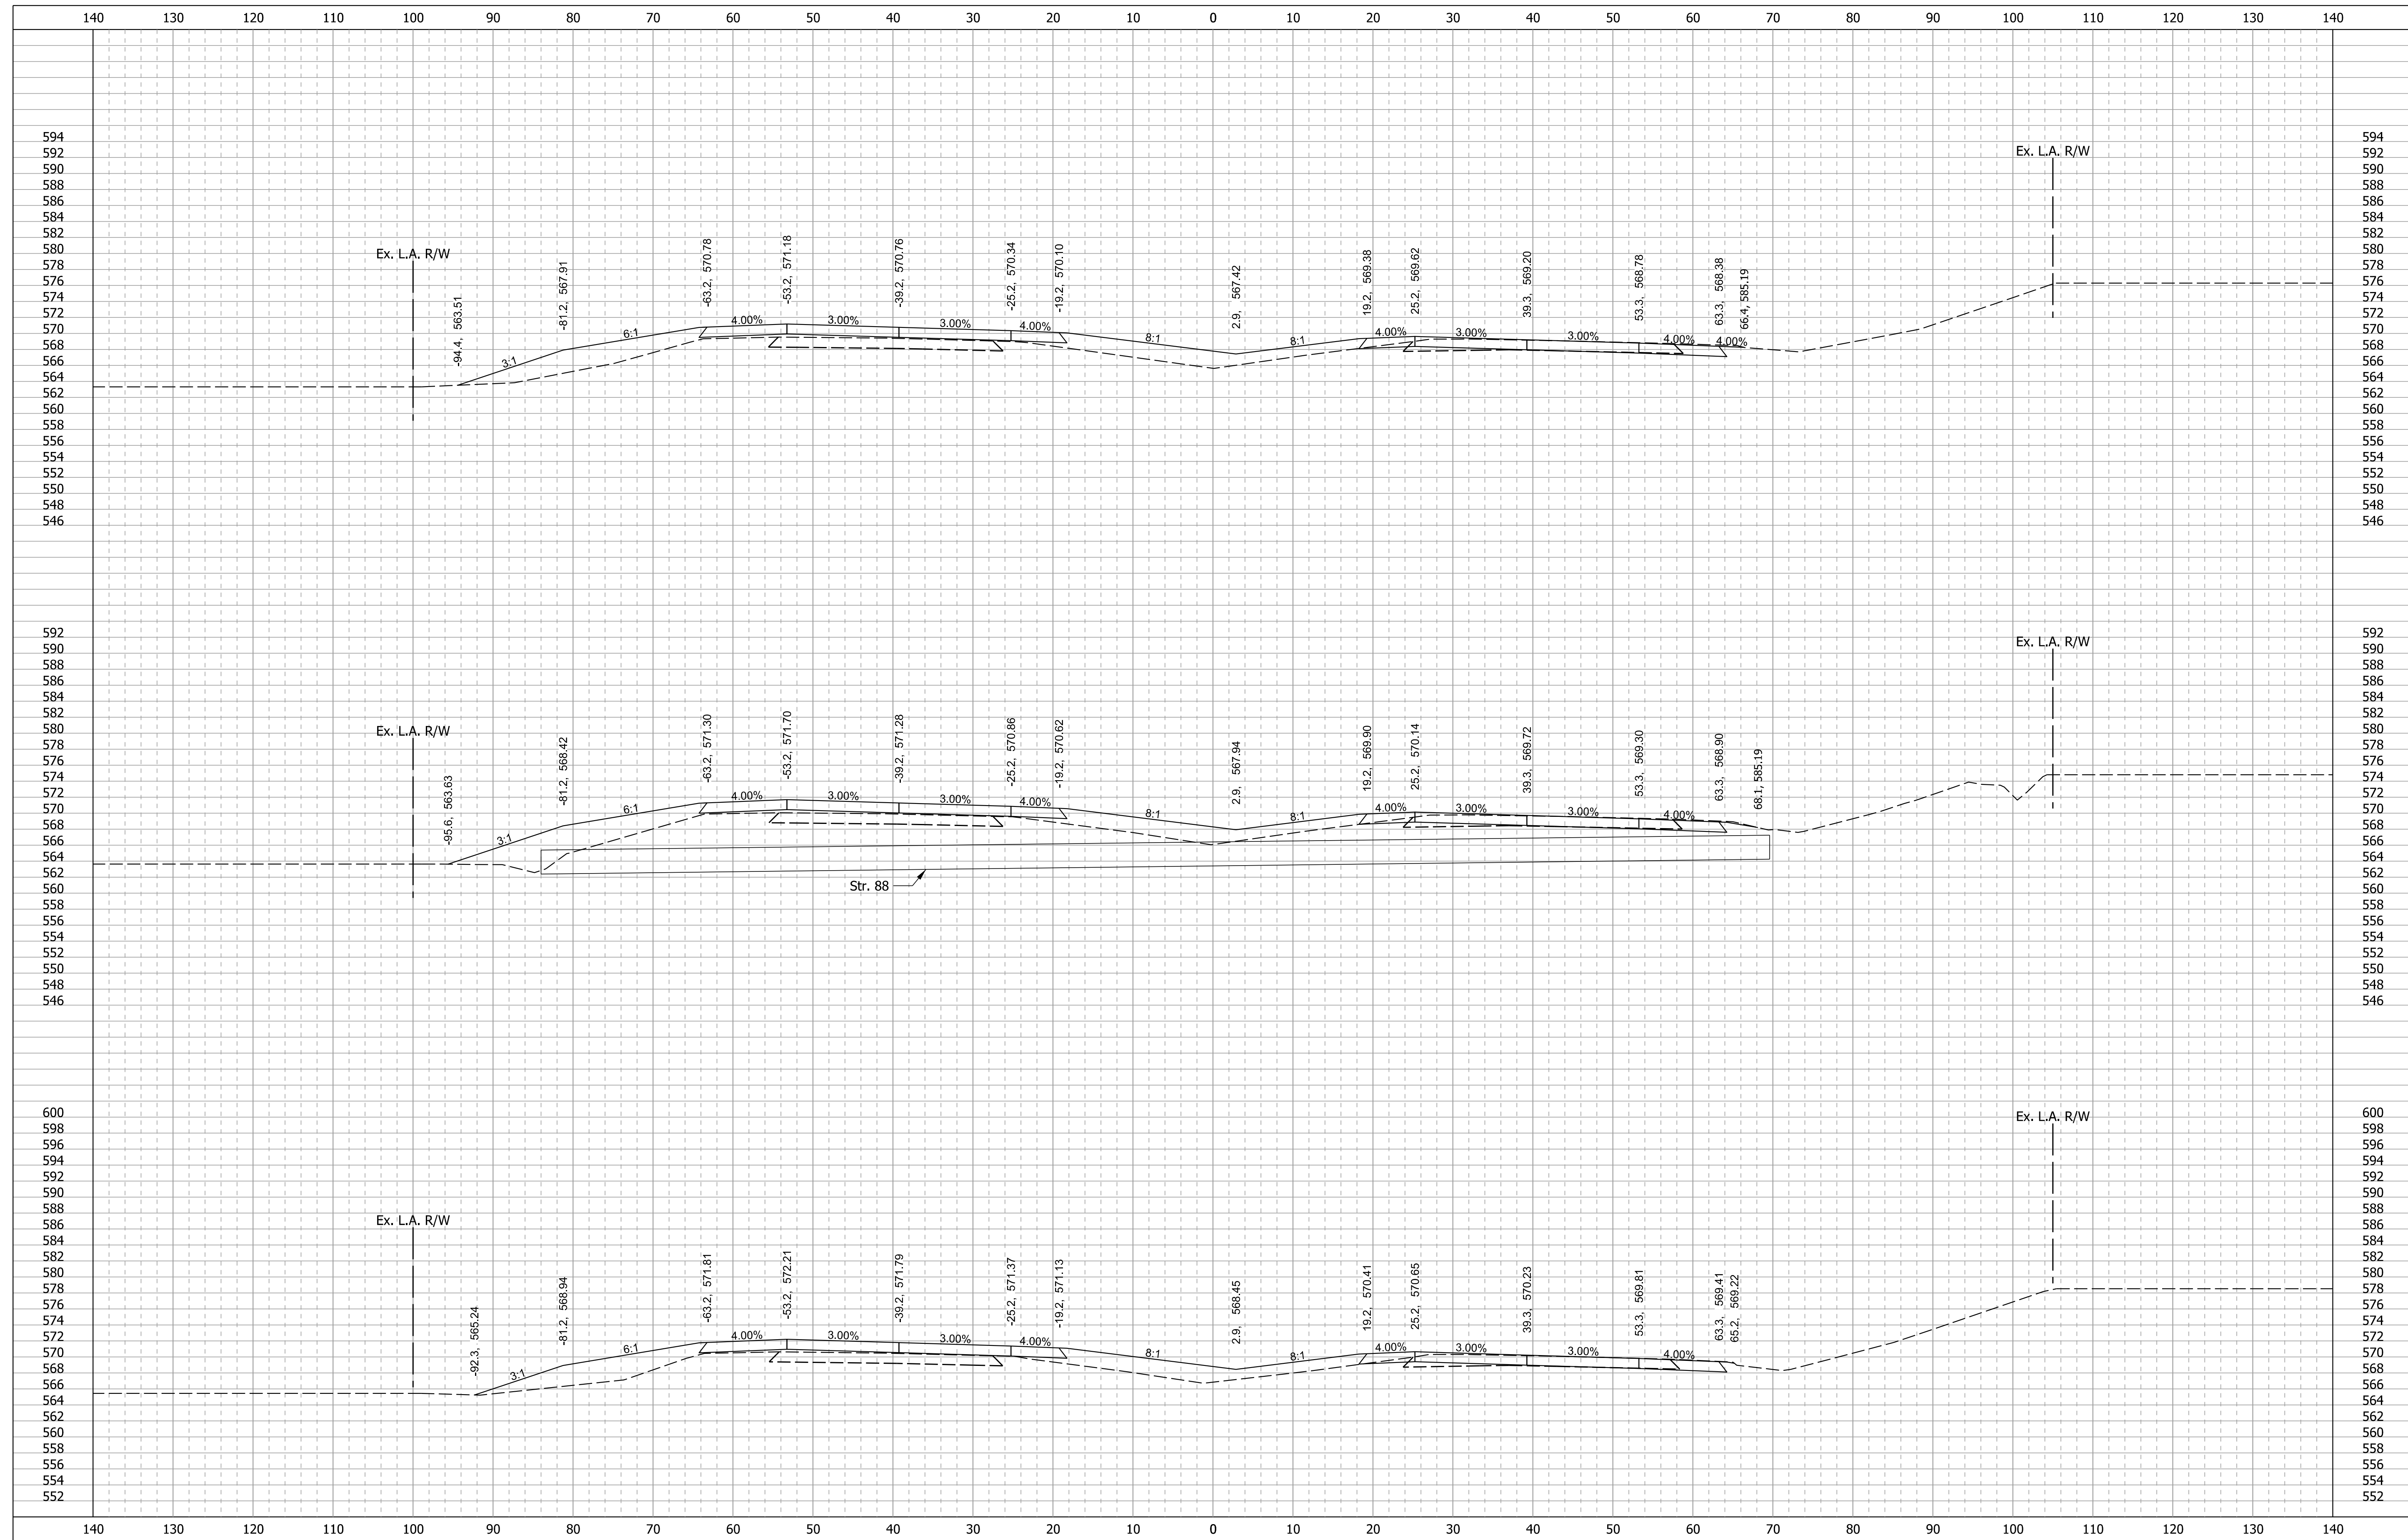

1099+50.00

1099+00.00

1098+50.00


RECOMMENDED FOR APPROVAL	DESIGN ENGINEER	DATE
DESIGNED: SMS	DRAWN: BDM	
CHECKED: MJV	CHECKED: SMS	

INDIANA
DEPARTMENT OF TRANSPORTATION

**CROSS SECTIONS
I-65 - LINE "Q"**


SCALE 1" = 10'-0"	BRIDGE FILE
	DESIGNATION 1700135
SURVEY BOOK	SHEETS 39 of 52
CONTRACT R-41529	PROJECT 1700135

11/29/2021

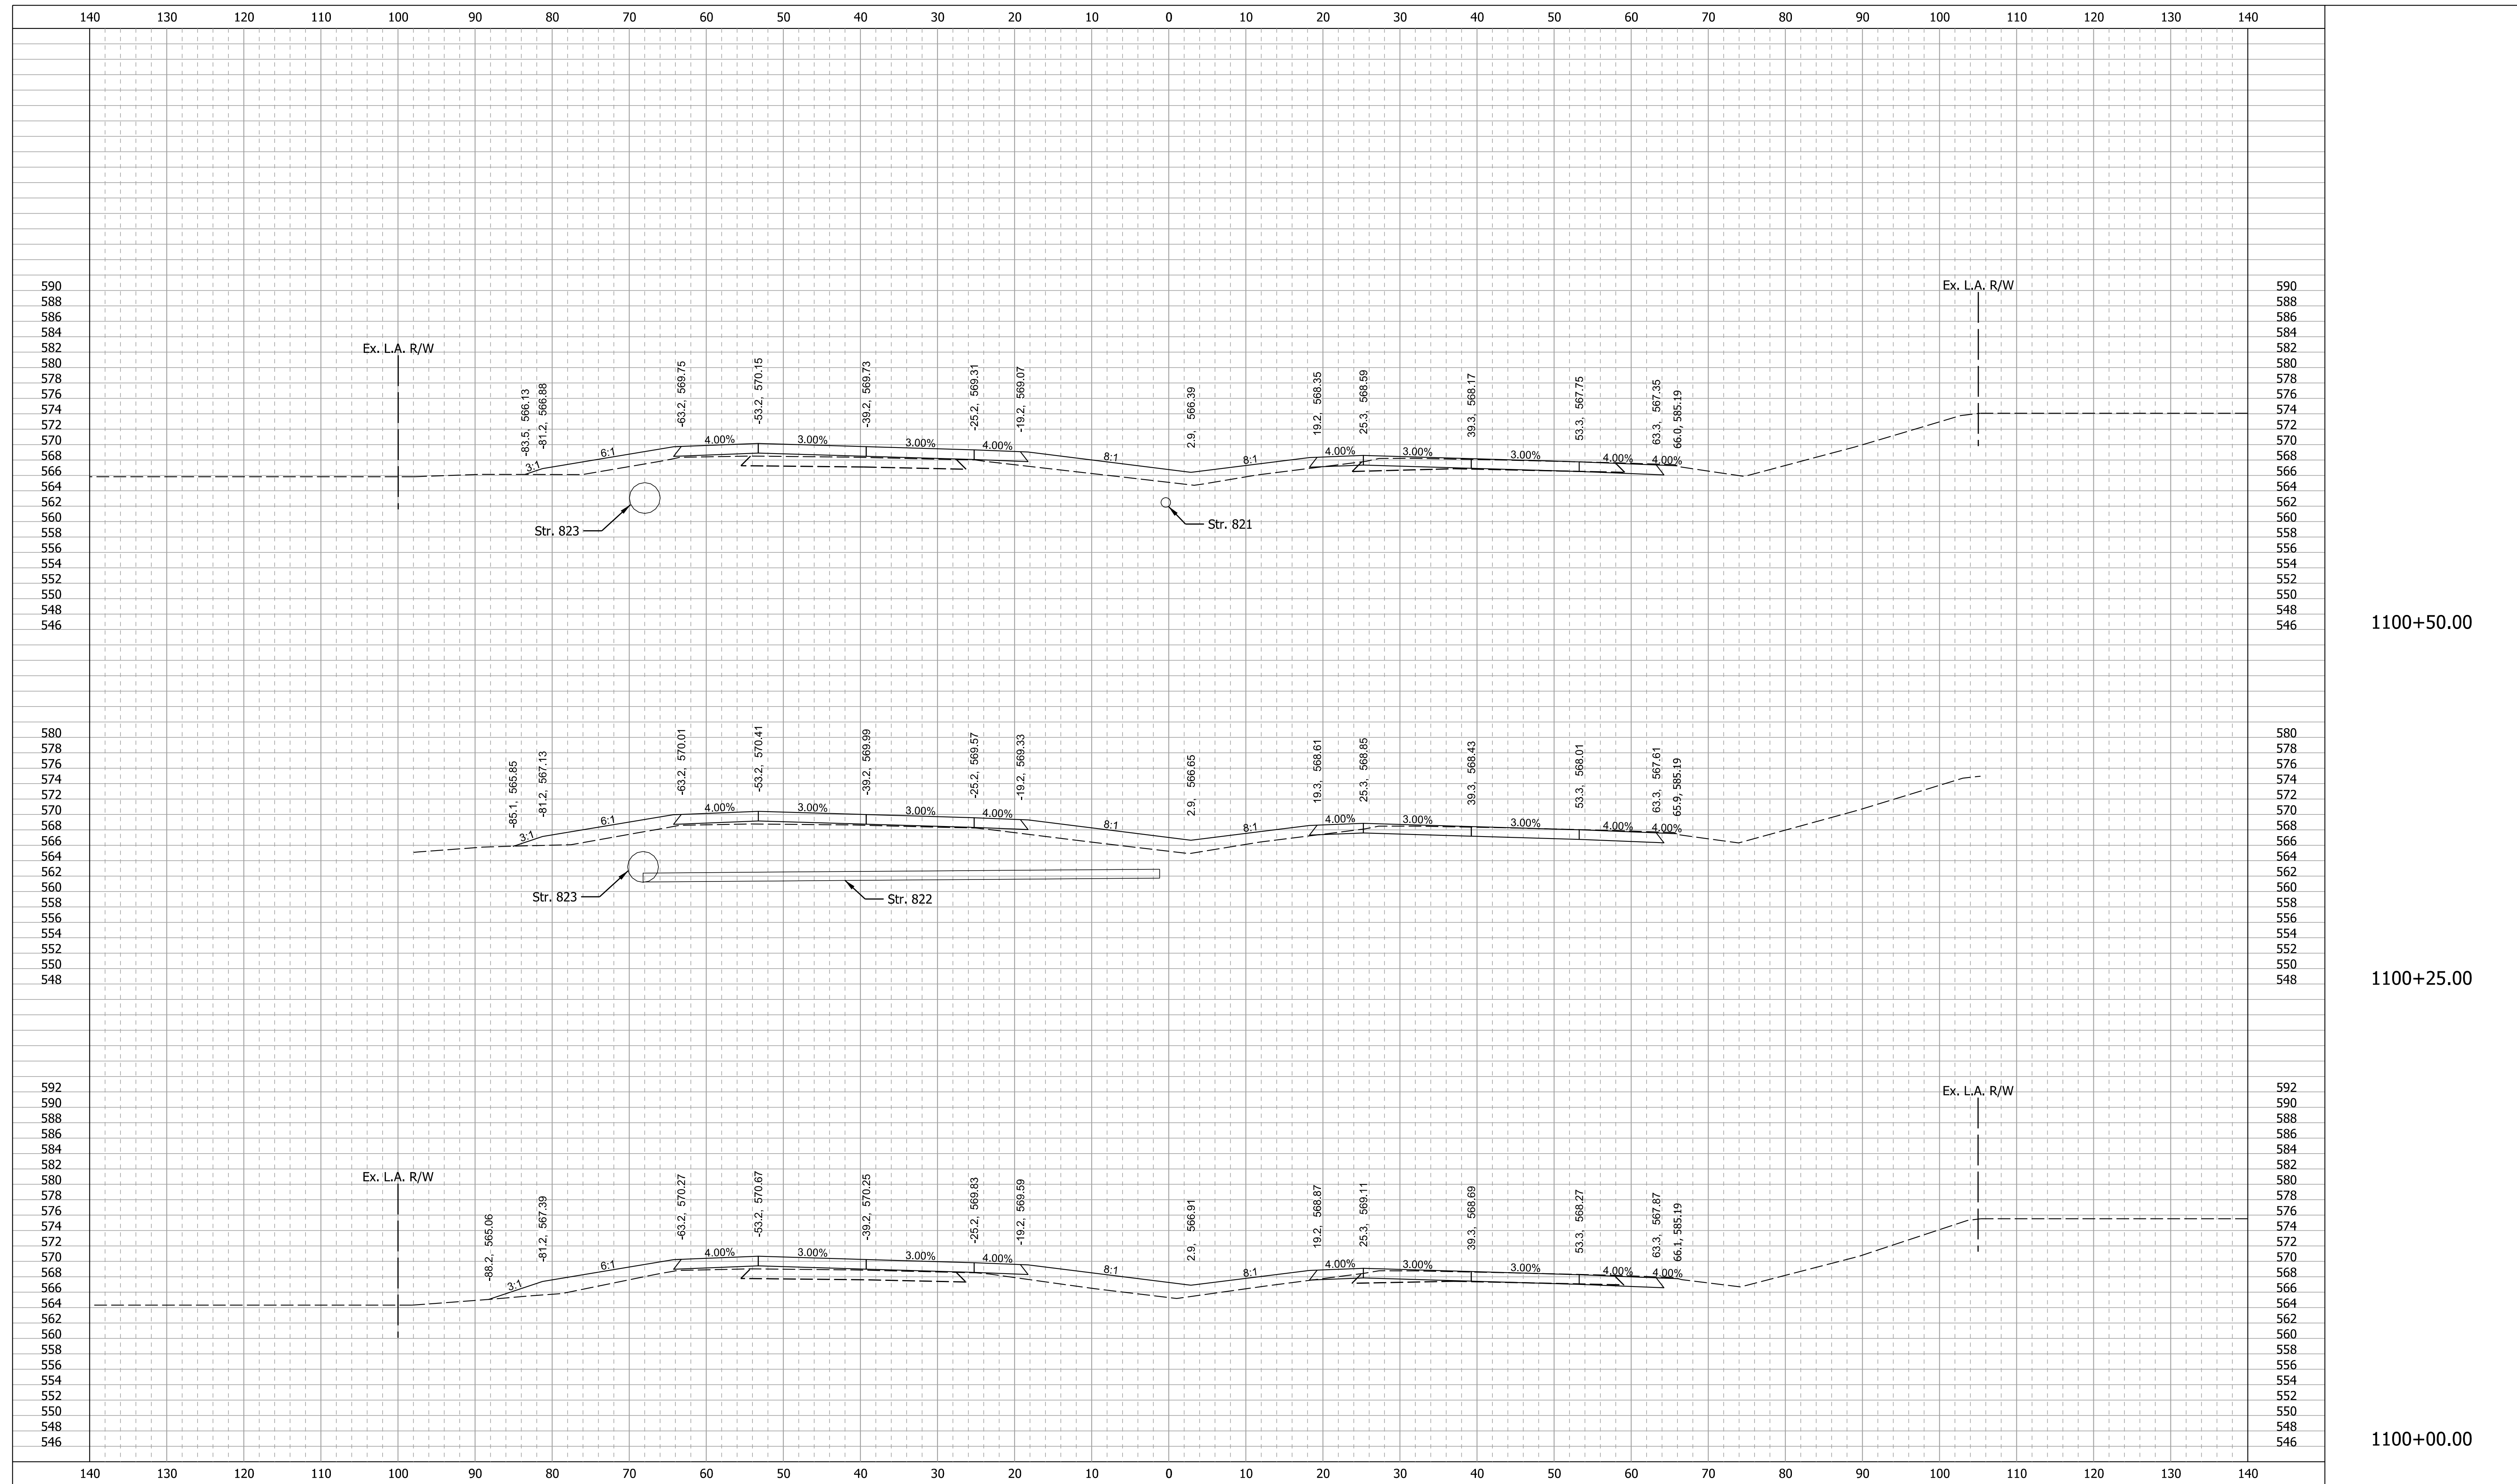

11/29/2021

RECOMMENDED FOR APPROVAL	DESIGN ENGINEER	DATE	INDIANA DEPARTMENT OF TRANSPORTATION	SCALE	BRIDGE FILE
	DESIGNED: SMS	DRAWN: BDM		1" = 10'-0"	DESIGNATION
CHECKED: MJV	CHECKED: SMS		CROSS SECTIONS I-65 - LINE "Q"	SURVEY BOOK	SHEETS
				R-41529	40 of 52
					PROJECT
					1700135

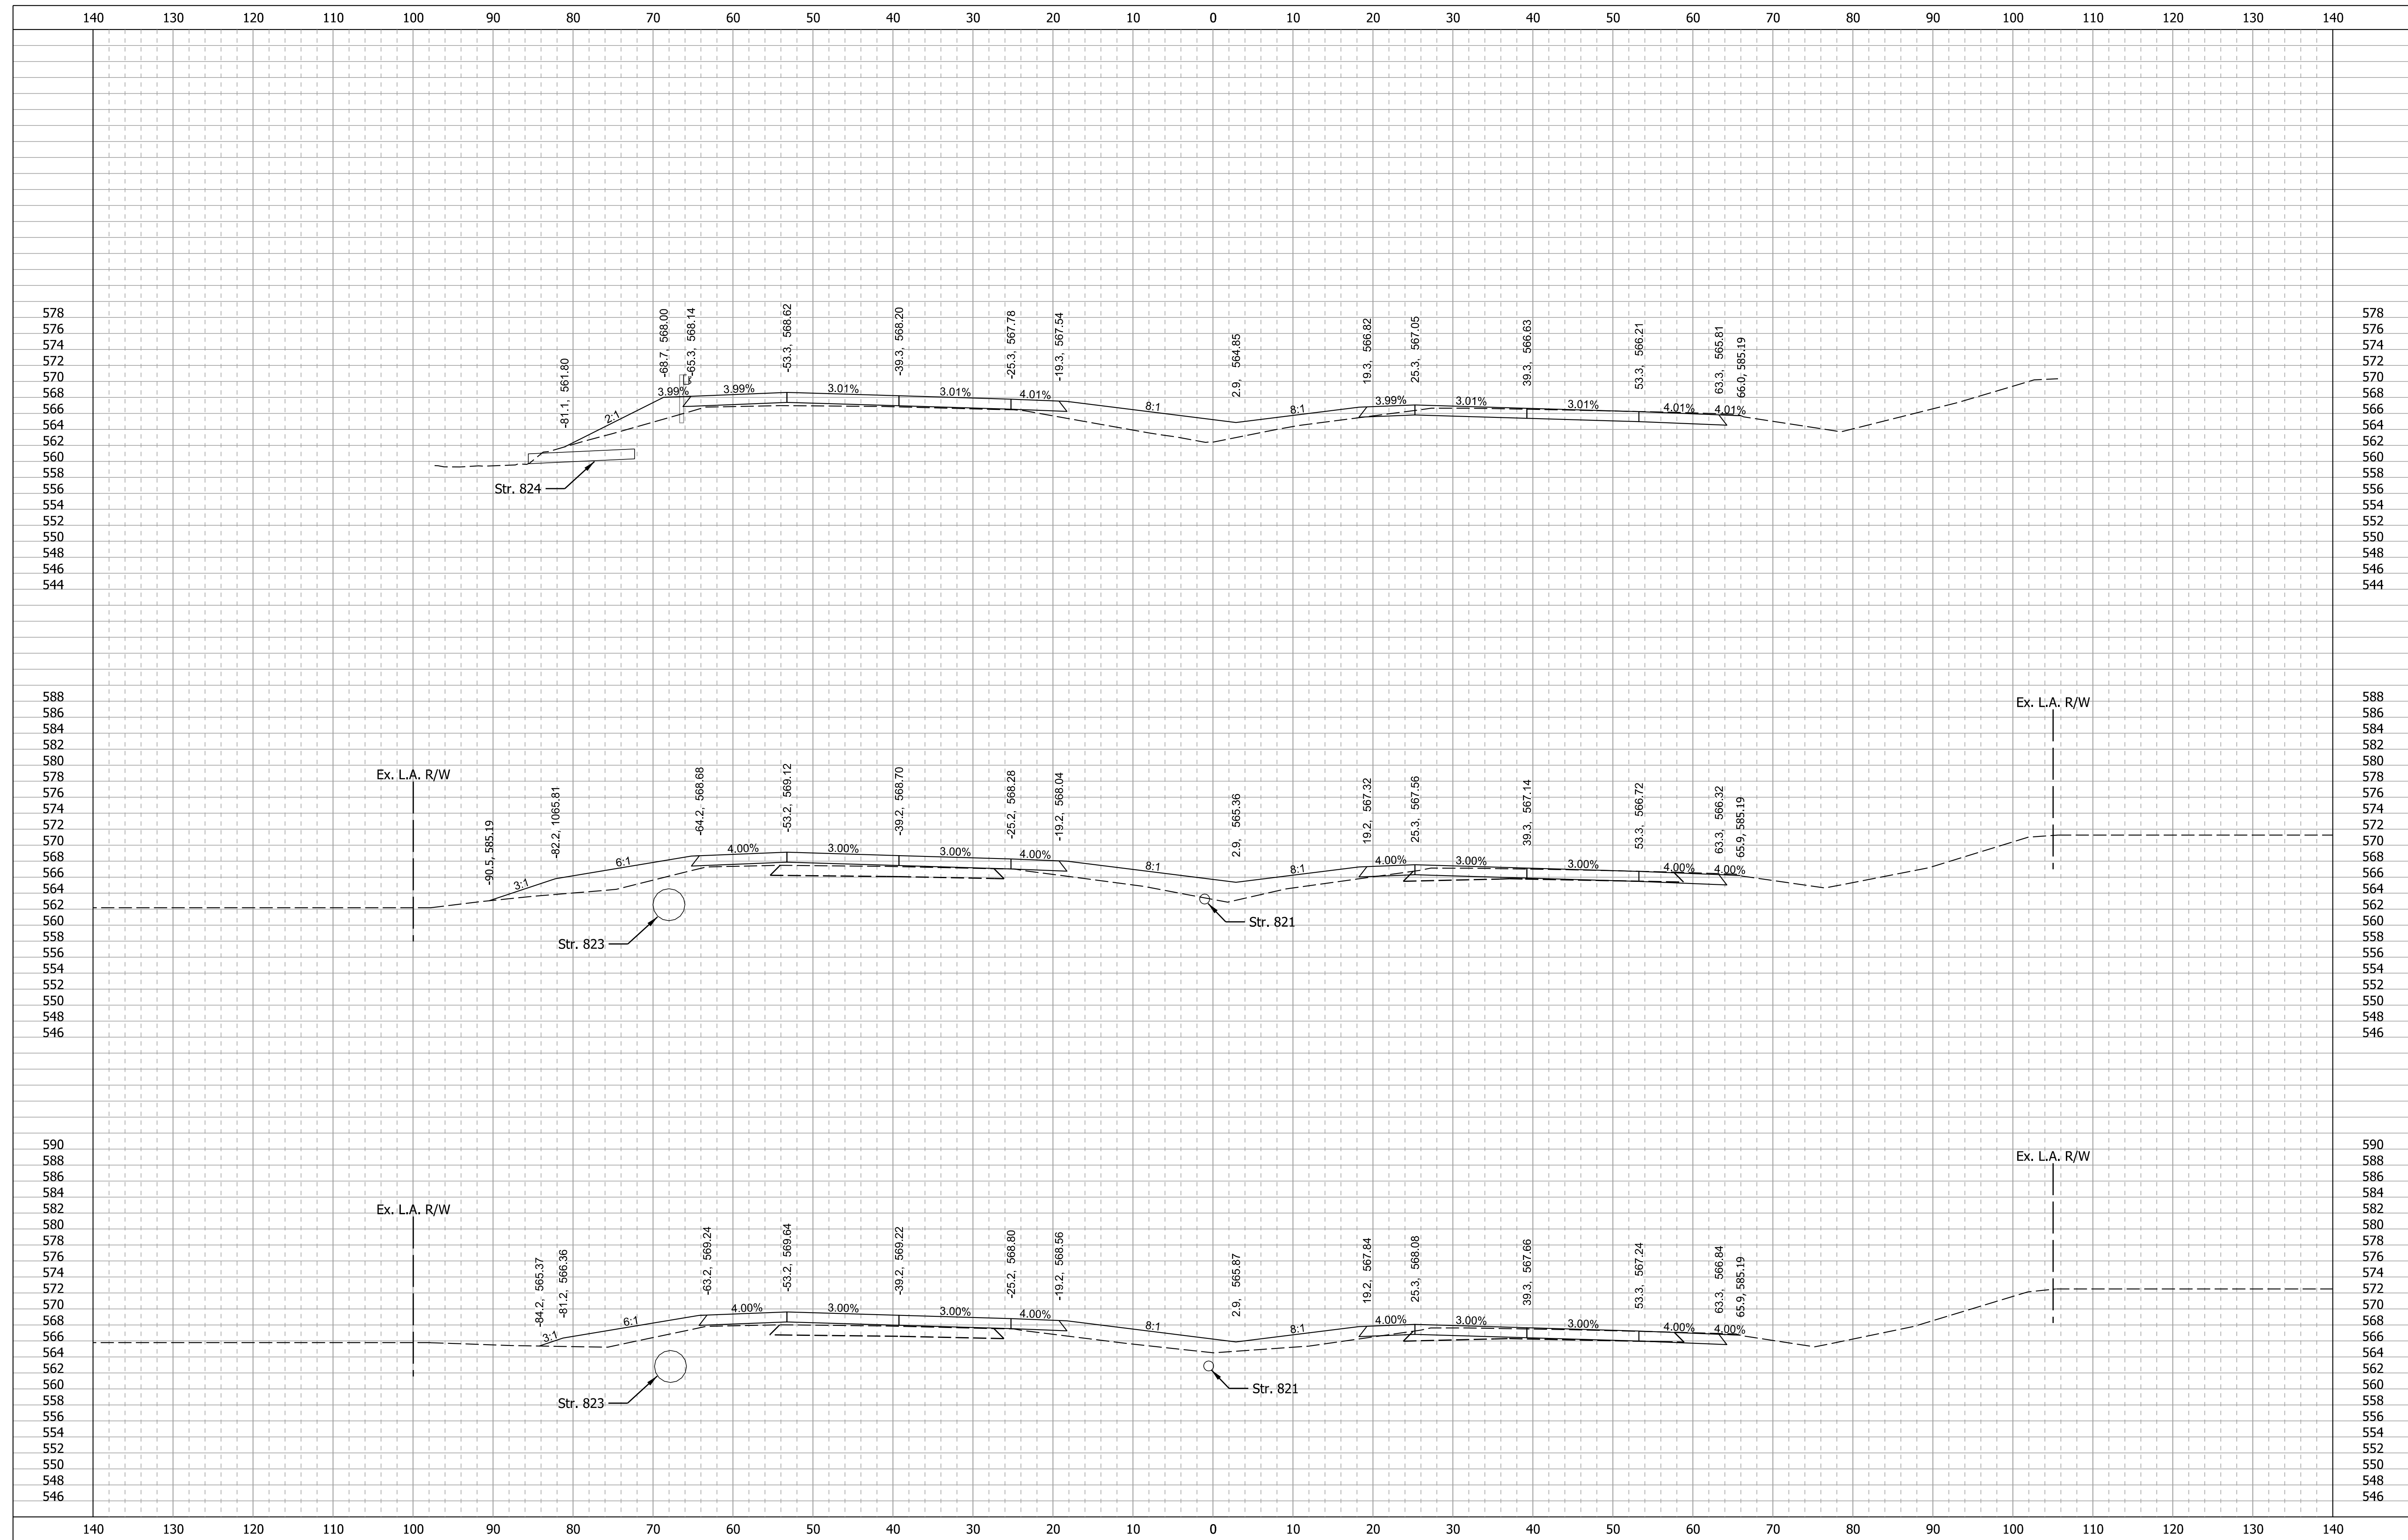


1101+99.00

1101+50.00

1101+00.00

11/29/2021	RECOMMENDED FOR APPROVAL _____		DESIGN ENGINEER _____ DATE _____		INDIANA DEPARTMENT OF TRANSPORTATION CROSS SECTIONS I-65 - LINE "Q"	SCALE	BRIDGE FILE
	DESIGNED: SMS		DRAWN: BDM			1" = 10'-0"	DESIGNATION
	CHECKED: MJV		CHECKED: SMS			SURVEY BOOK	SHEETS
						CONTRACT	41 of 52
pw:\cdsmith-az02-pw.bentley.com:PW_PL1\Documents\90581\258950\10 Transportation\02 Engineering Services NM_50pct\01 Roadway Design\10 CADD\02 Details\Sht CrossSections_Q_10.dgn						R-41529	1700135

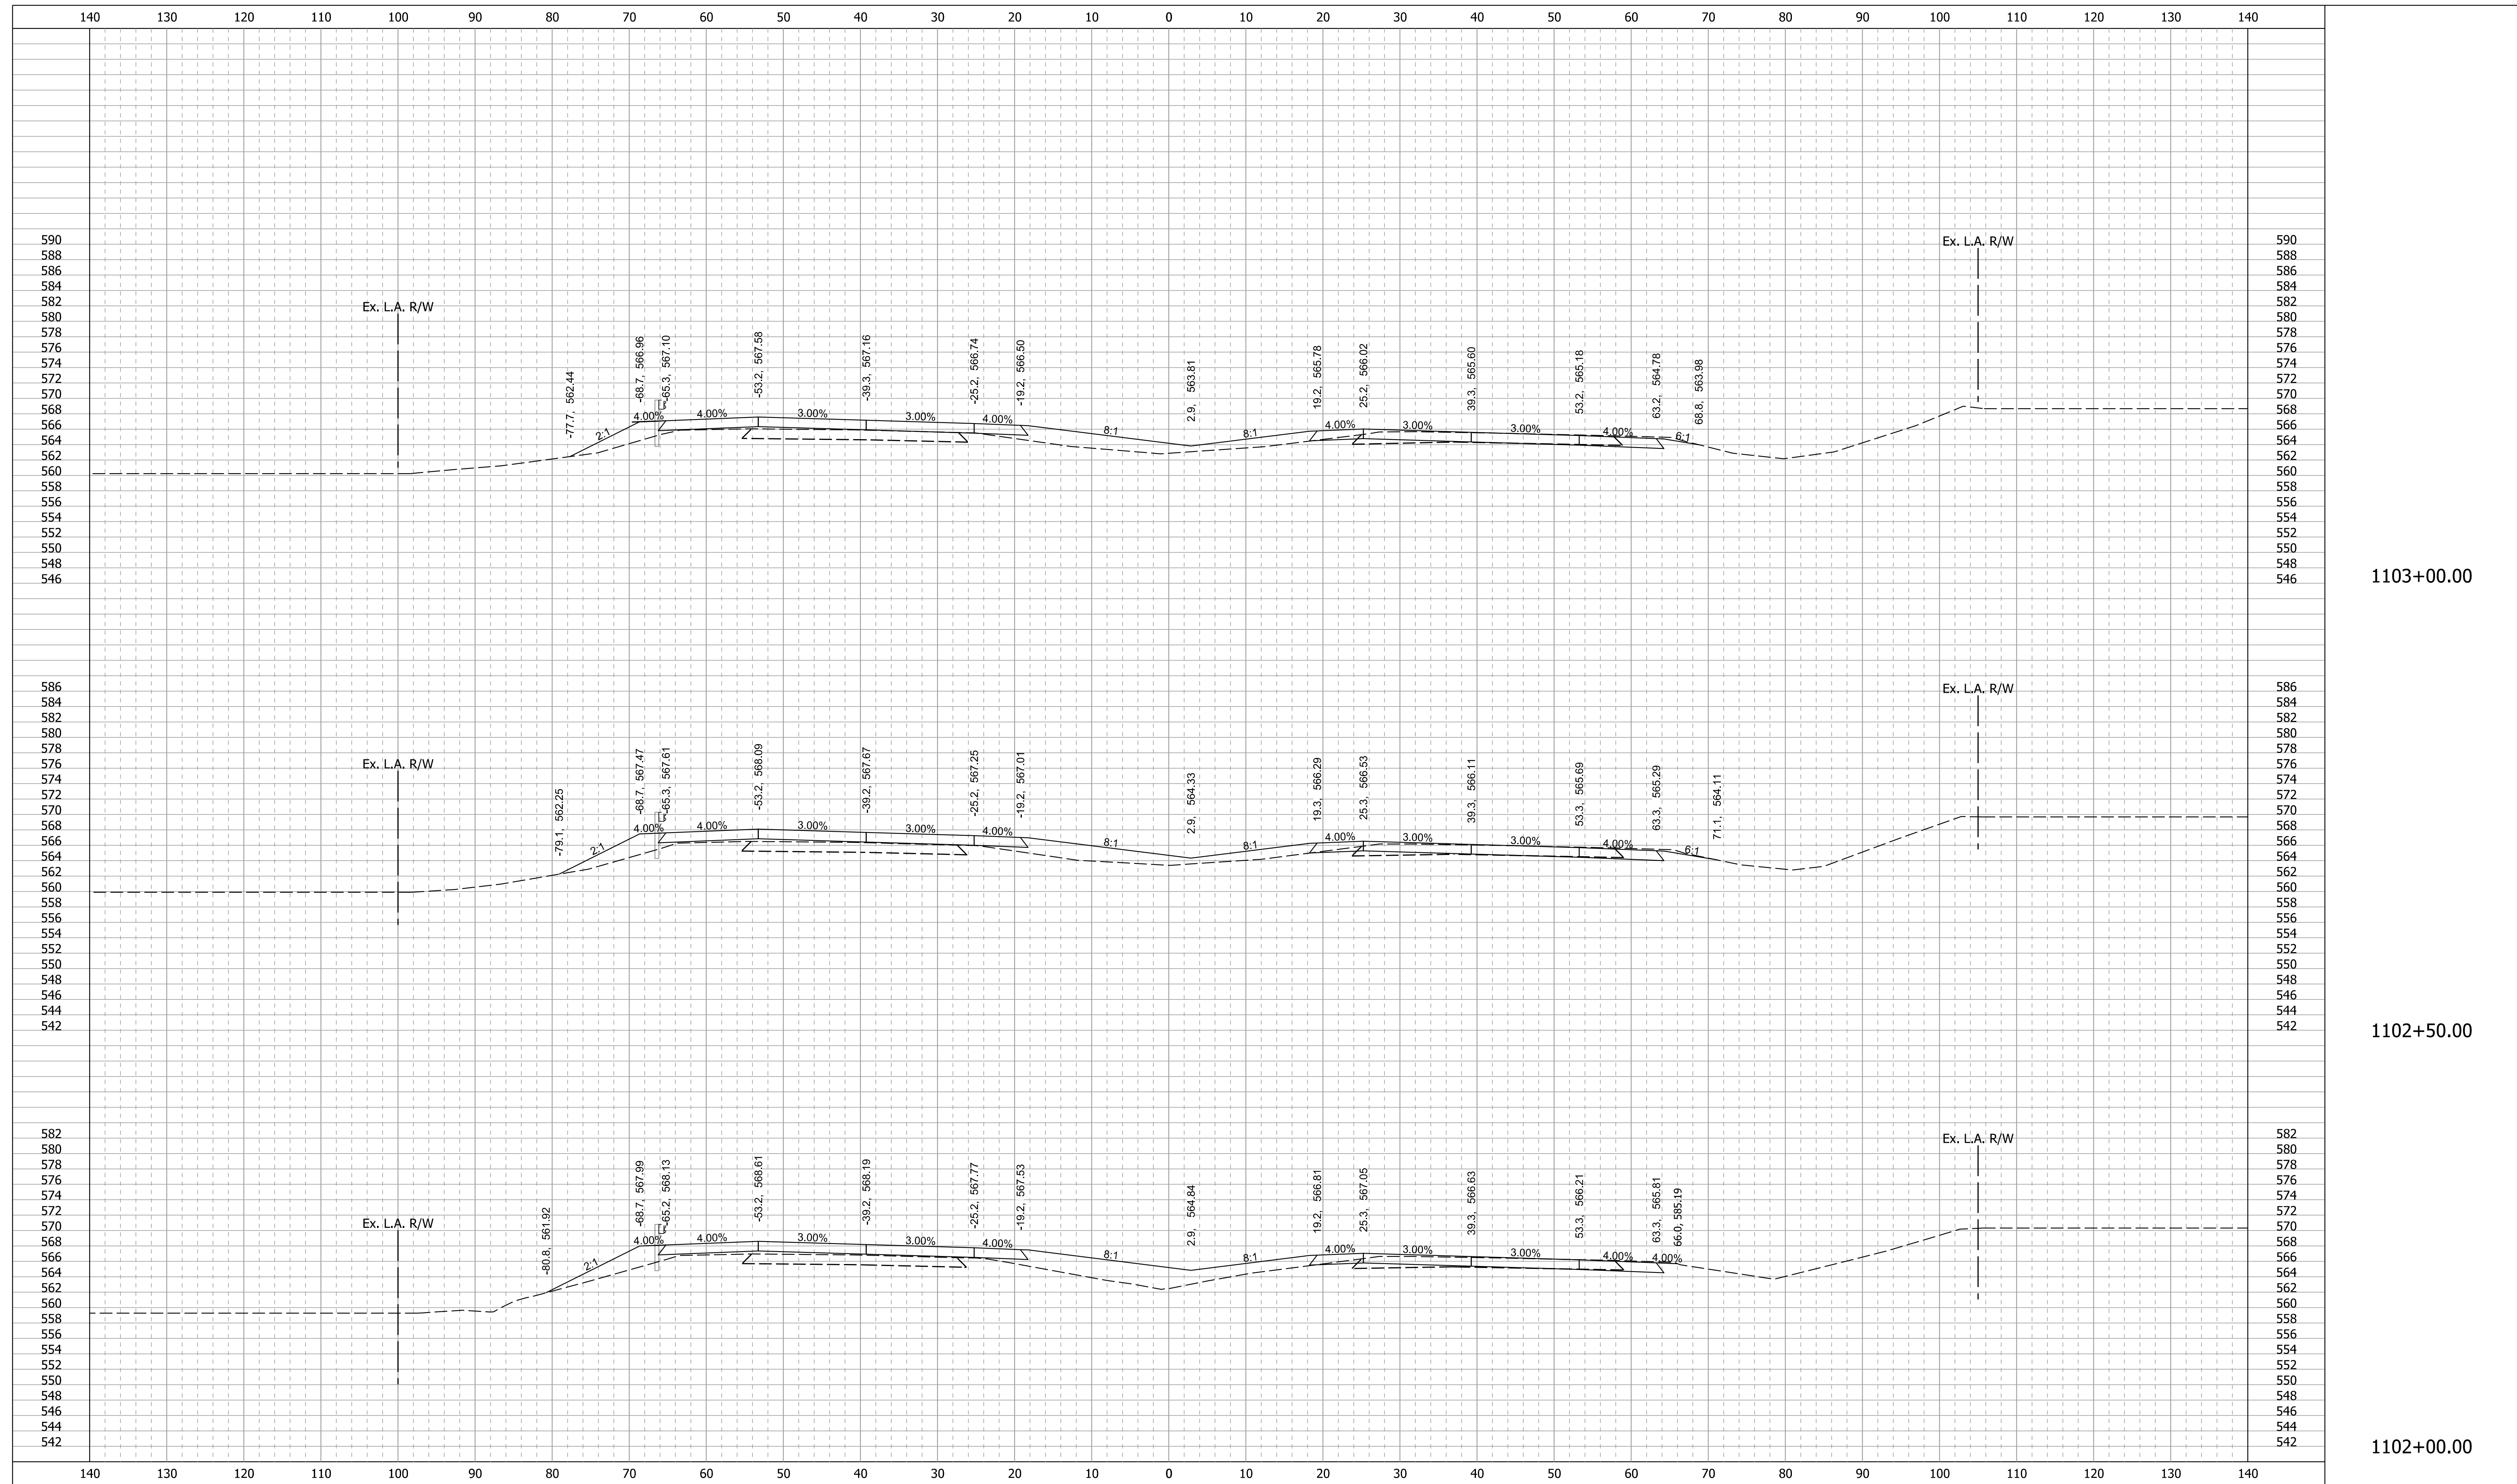


1103+00.00

1102+50.00

1102+00.00

11/29/2021

RECOMMENDED FOR APPROVAL _____		DESIGN ENGINEER _____ DATE _____		INDIANA DEPARTMENT OF TRANSPORTATION		SCALE 1" = 10'-0"		BRIDGE FILE	
DESIGNED: SMS		DRAWN: BDM				DESIGNATION 1700135		SHEETS 42 of 52	
CHECKED: MJV		CHECKED: SMS		CROSS SECTIONS I-65 - LINE "Q"		SURVEY BOOK		PROJECT	
						R-41529		1700135	

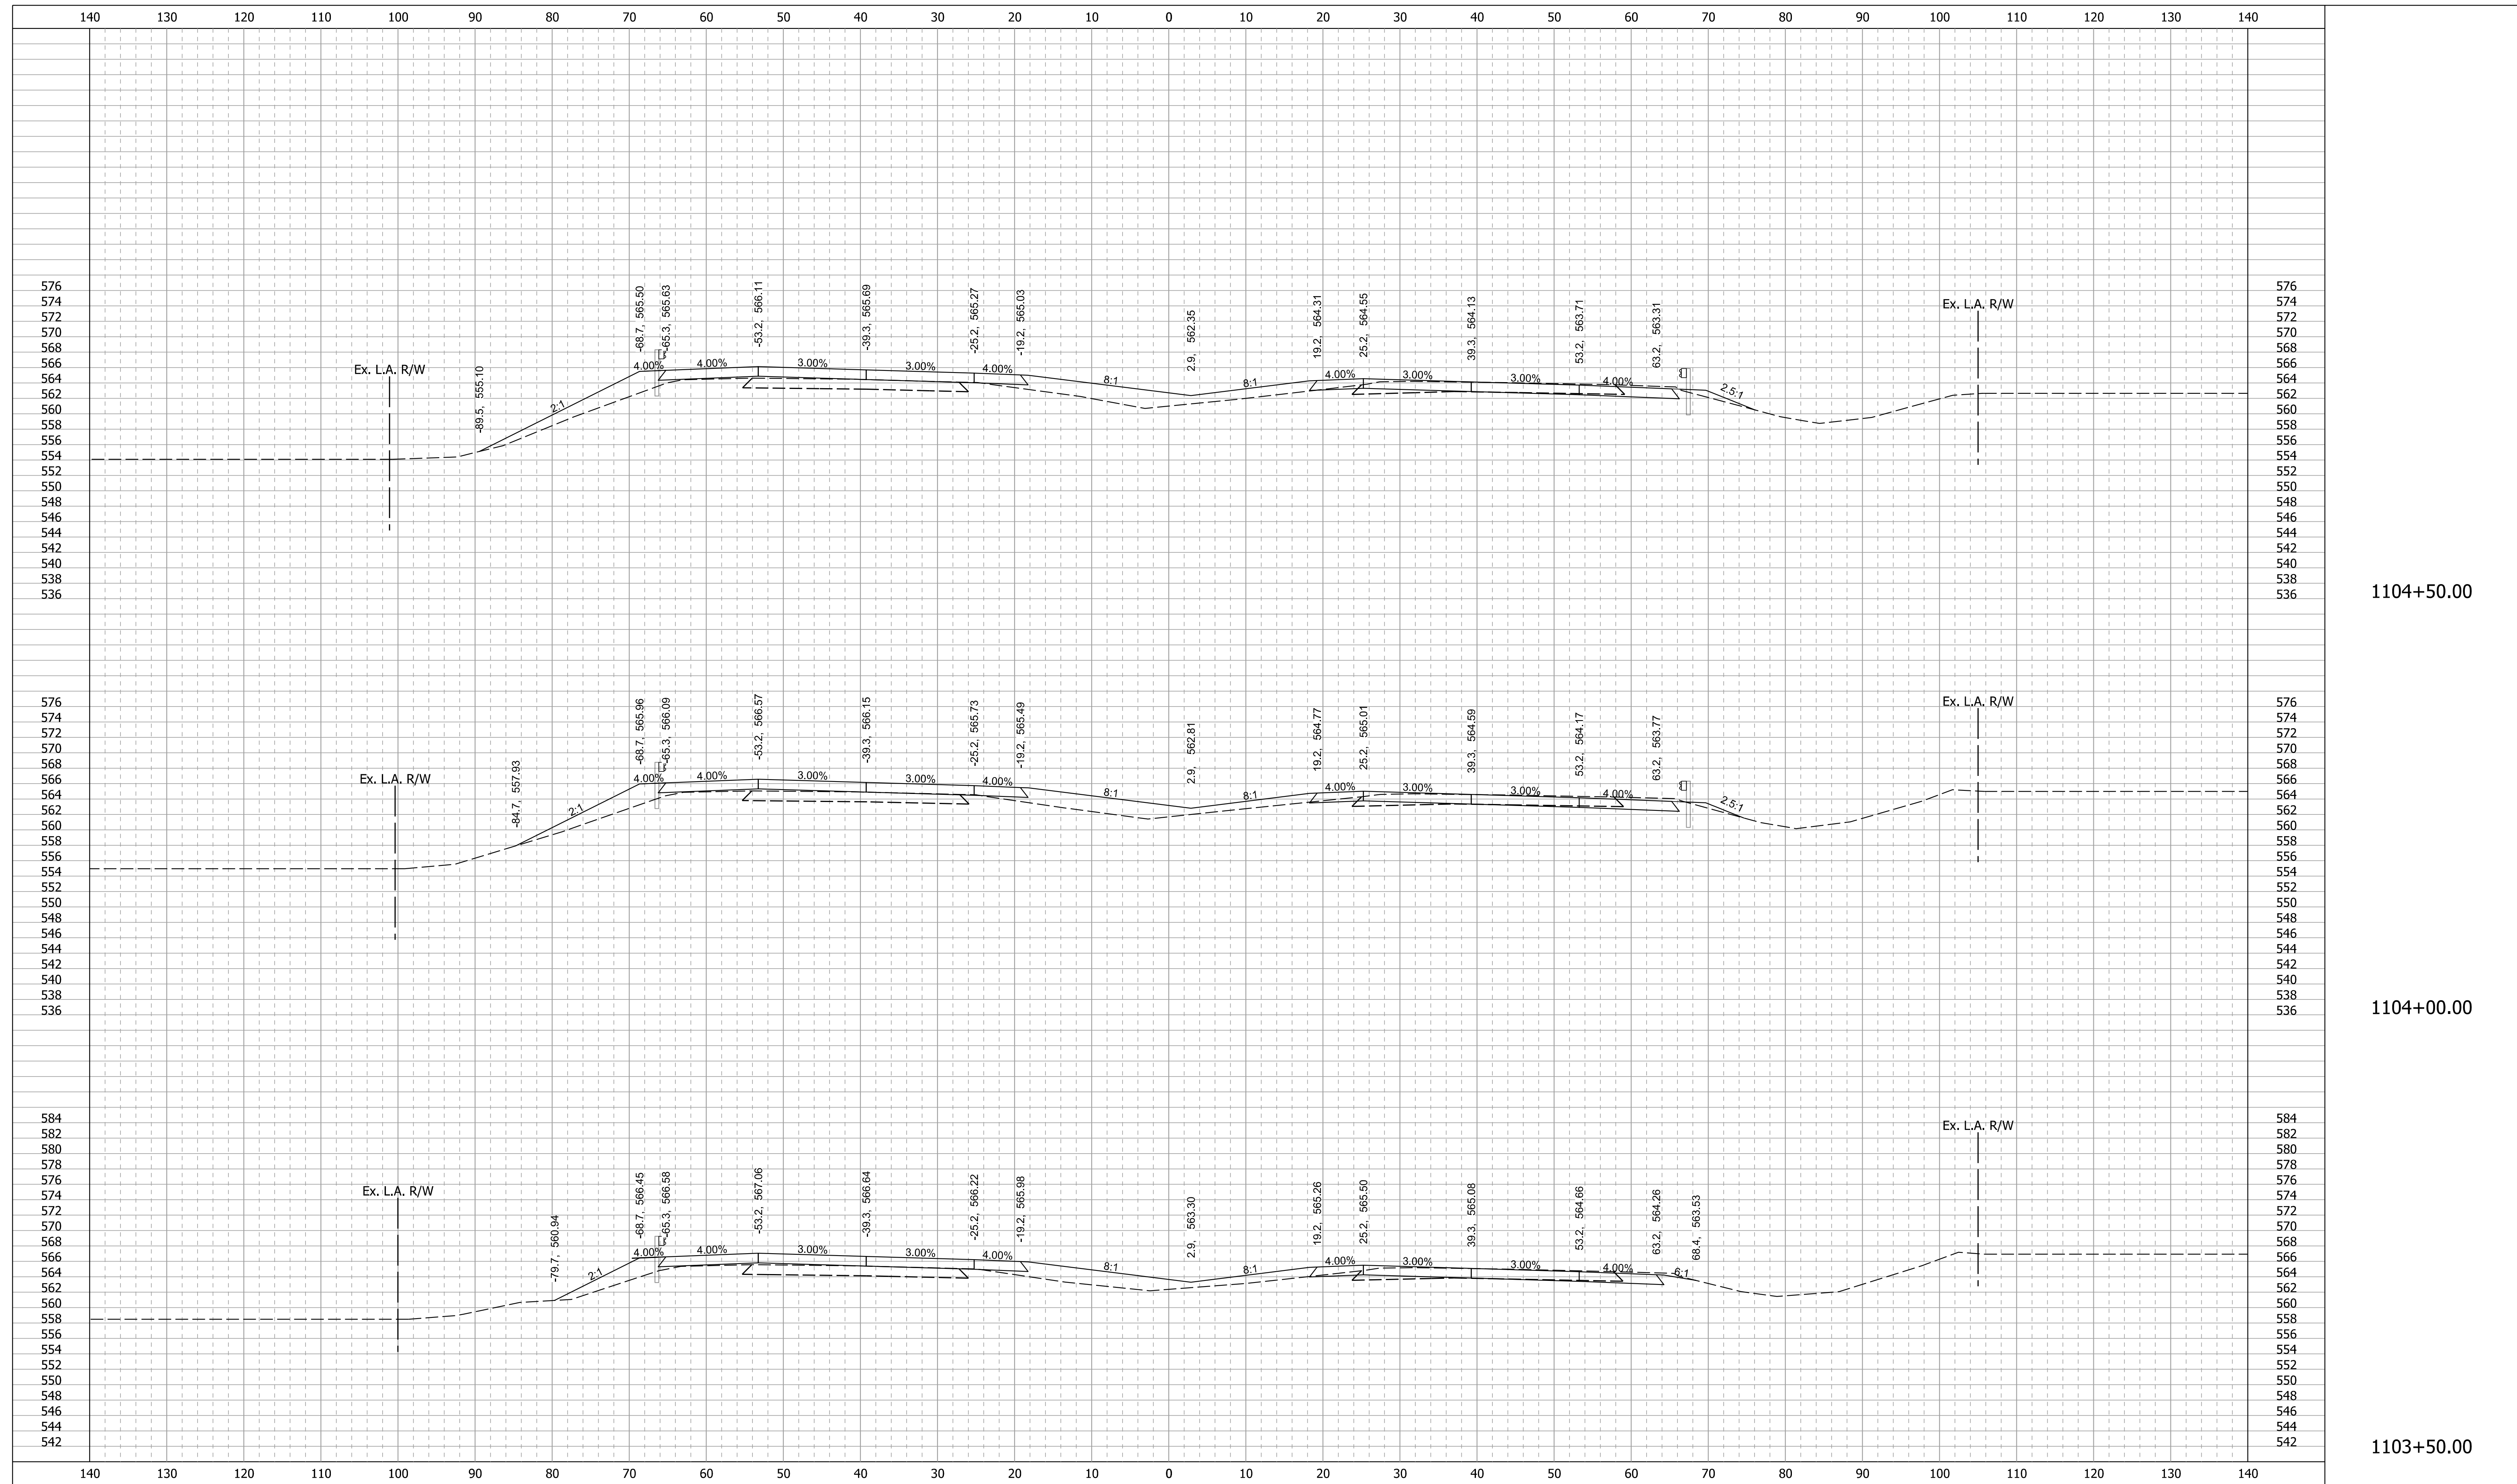


1104+50.00

1104+00.00

1103+50.00

11/29/2021

RECOMMENDED FOR APPROVAL	DESIGN ENGINEER	DATE	INDIANA DEPARTMENT OF TRANSPORTATION	SCALE	BRIDGE FILE
	DESIGNED: SMS	DRAWN: BDM		1" = 10'-0"	DESIGNATION
CHECKED: MJV	CHECKED: SMS		CROSS SECTIONS I-65 - LINE "Q"	SURVEY BOOK	SHEETS
				R-41529	43 of 52
					PROJECT
				R-41529	1700135

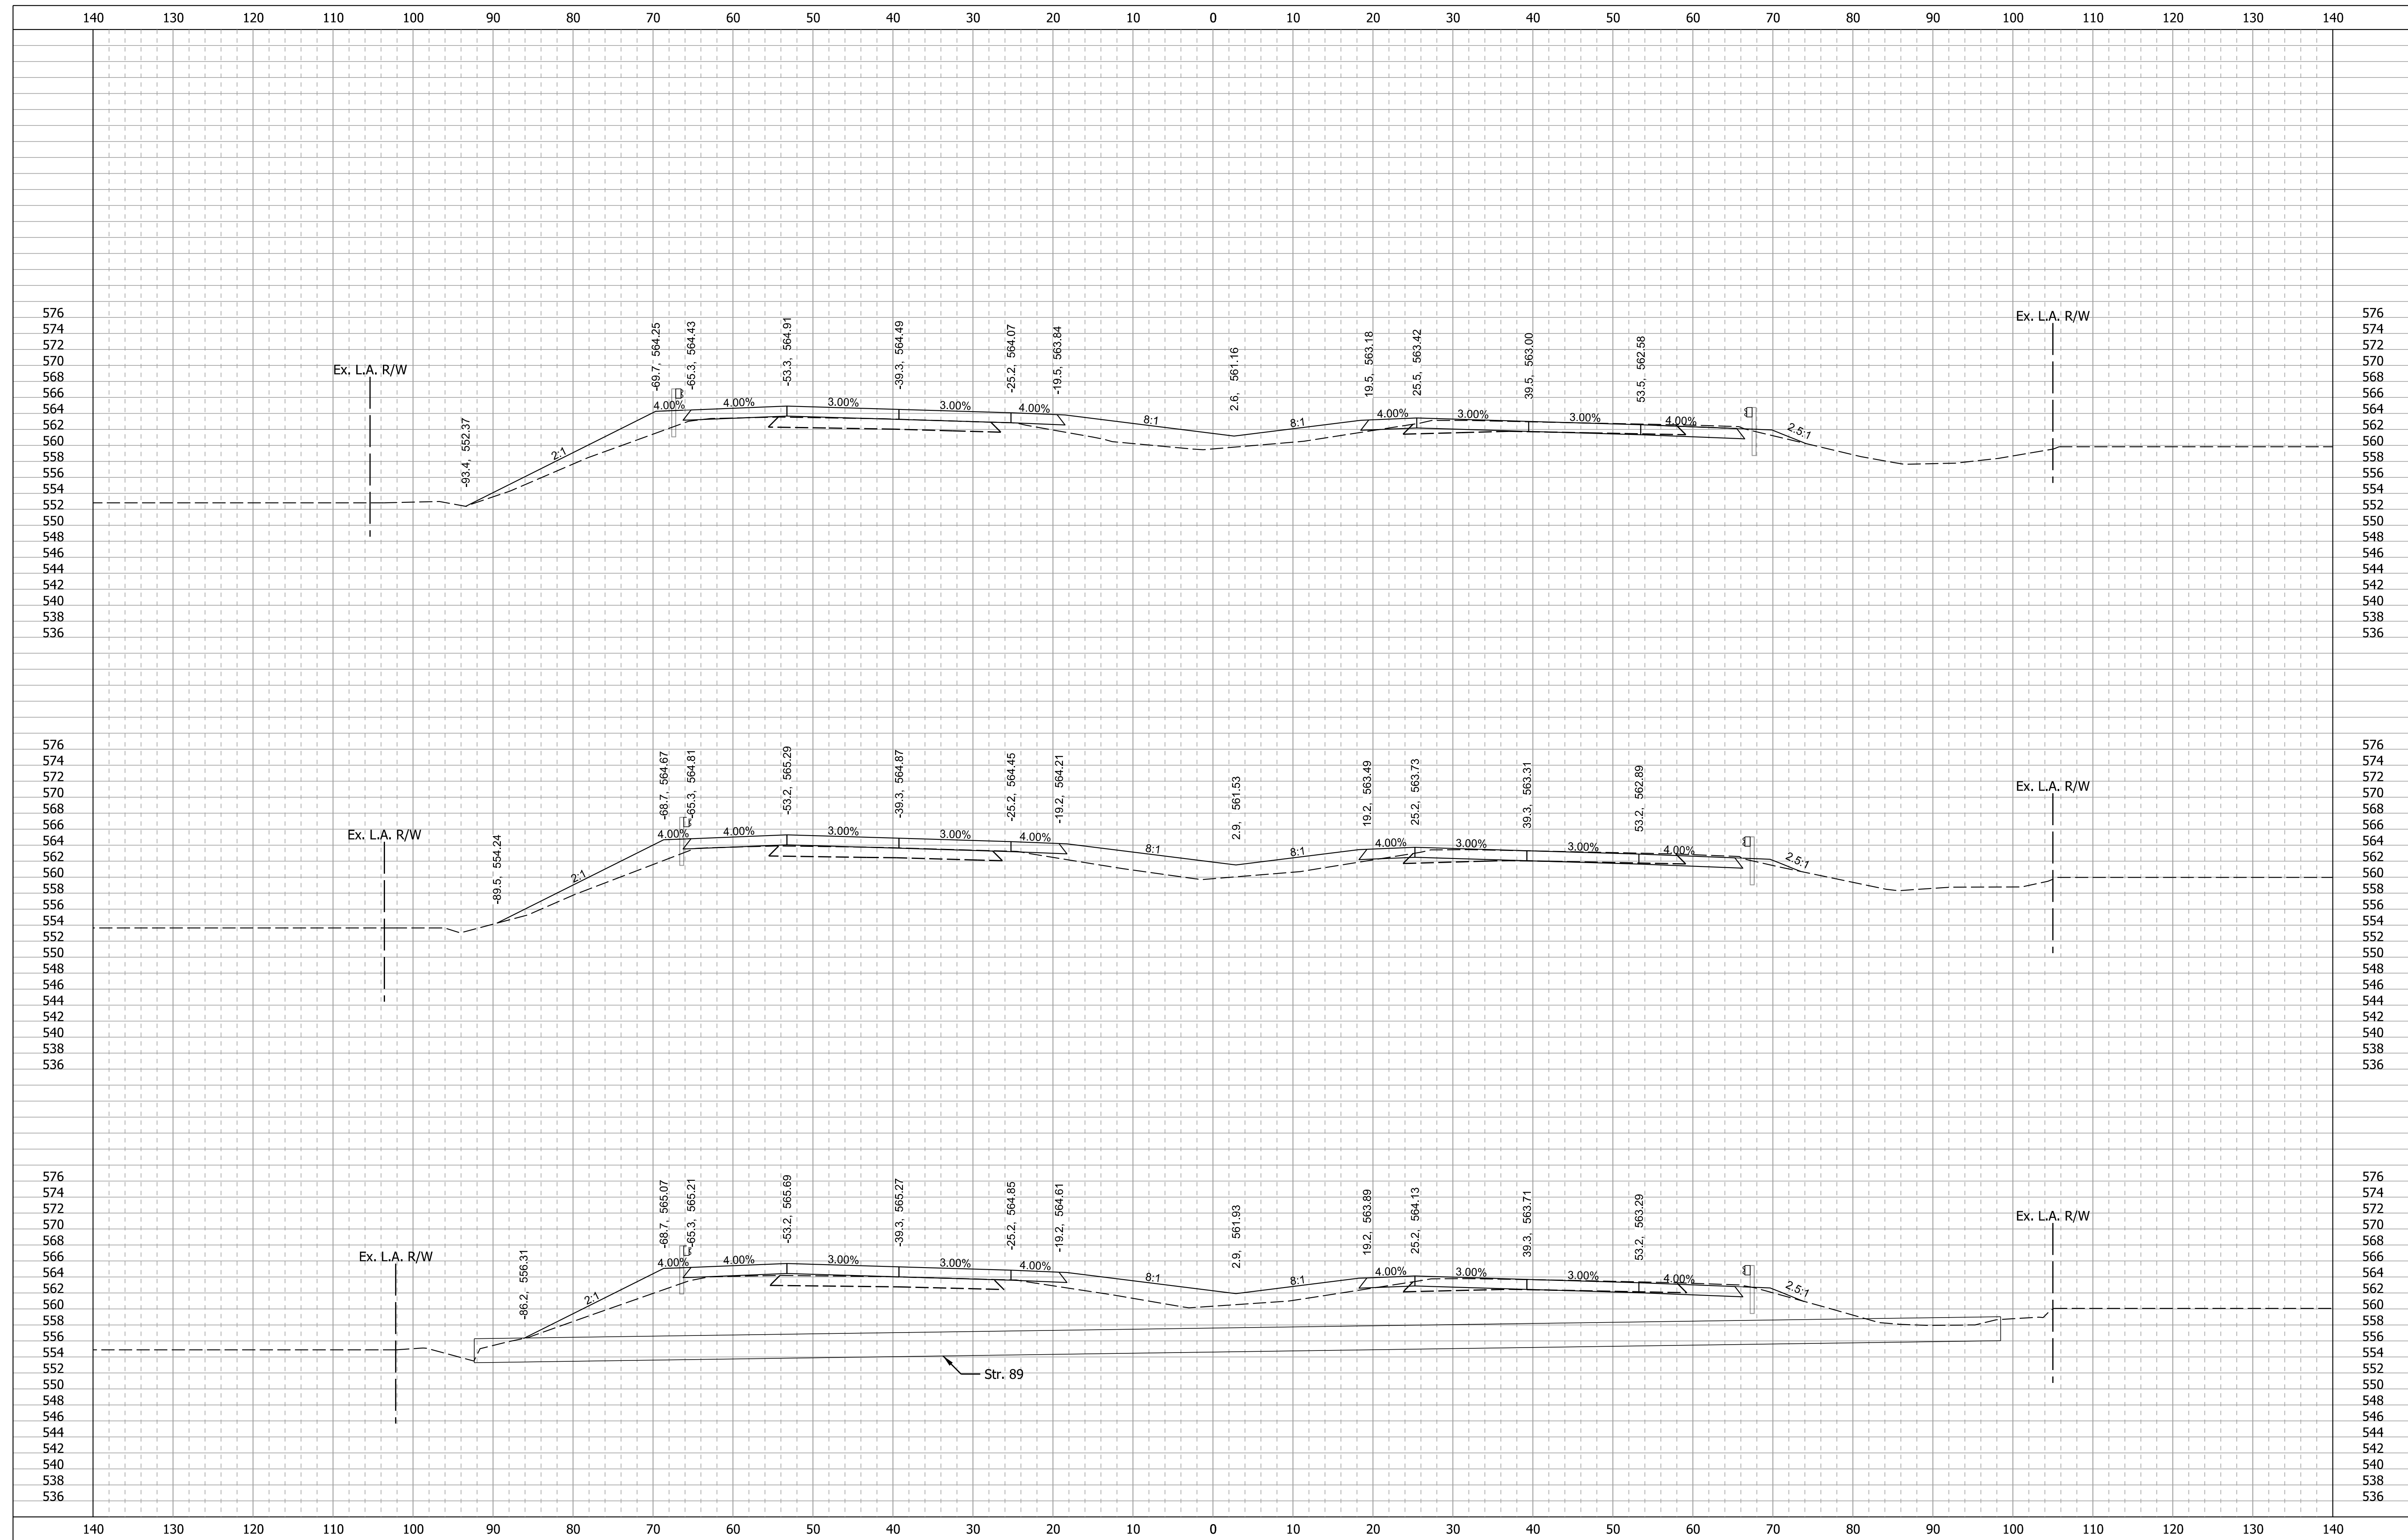

1106+00.00


END PROJECT
END SEGMENT 3
Begin Incidental Const
STA. 1105+77.00 "Q"

1105+50.00

1105+00.00

11/29/2021

RECOMMENDED FOR APPROVAL _____	DESIGN ENGINEER _____ DATE _____	INDIANA DEPARTMENT OF TRANSPORTATION		SCALE 1" = 10'-0"	BRIDGE FILE
		CROSS SECTIONS I-65 - LINE "Q"		DESIGNATION 1700135	SHEETS 44 of 52
SURVEY BOOK	PROJECT				
CONTRACT R-41529	1700135				
DESIGNED: SMS	DRAWN: BDM				
CHECKED: MJV	CHECKED: SMS				

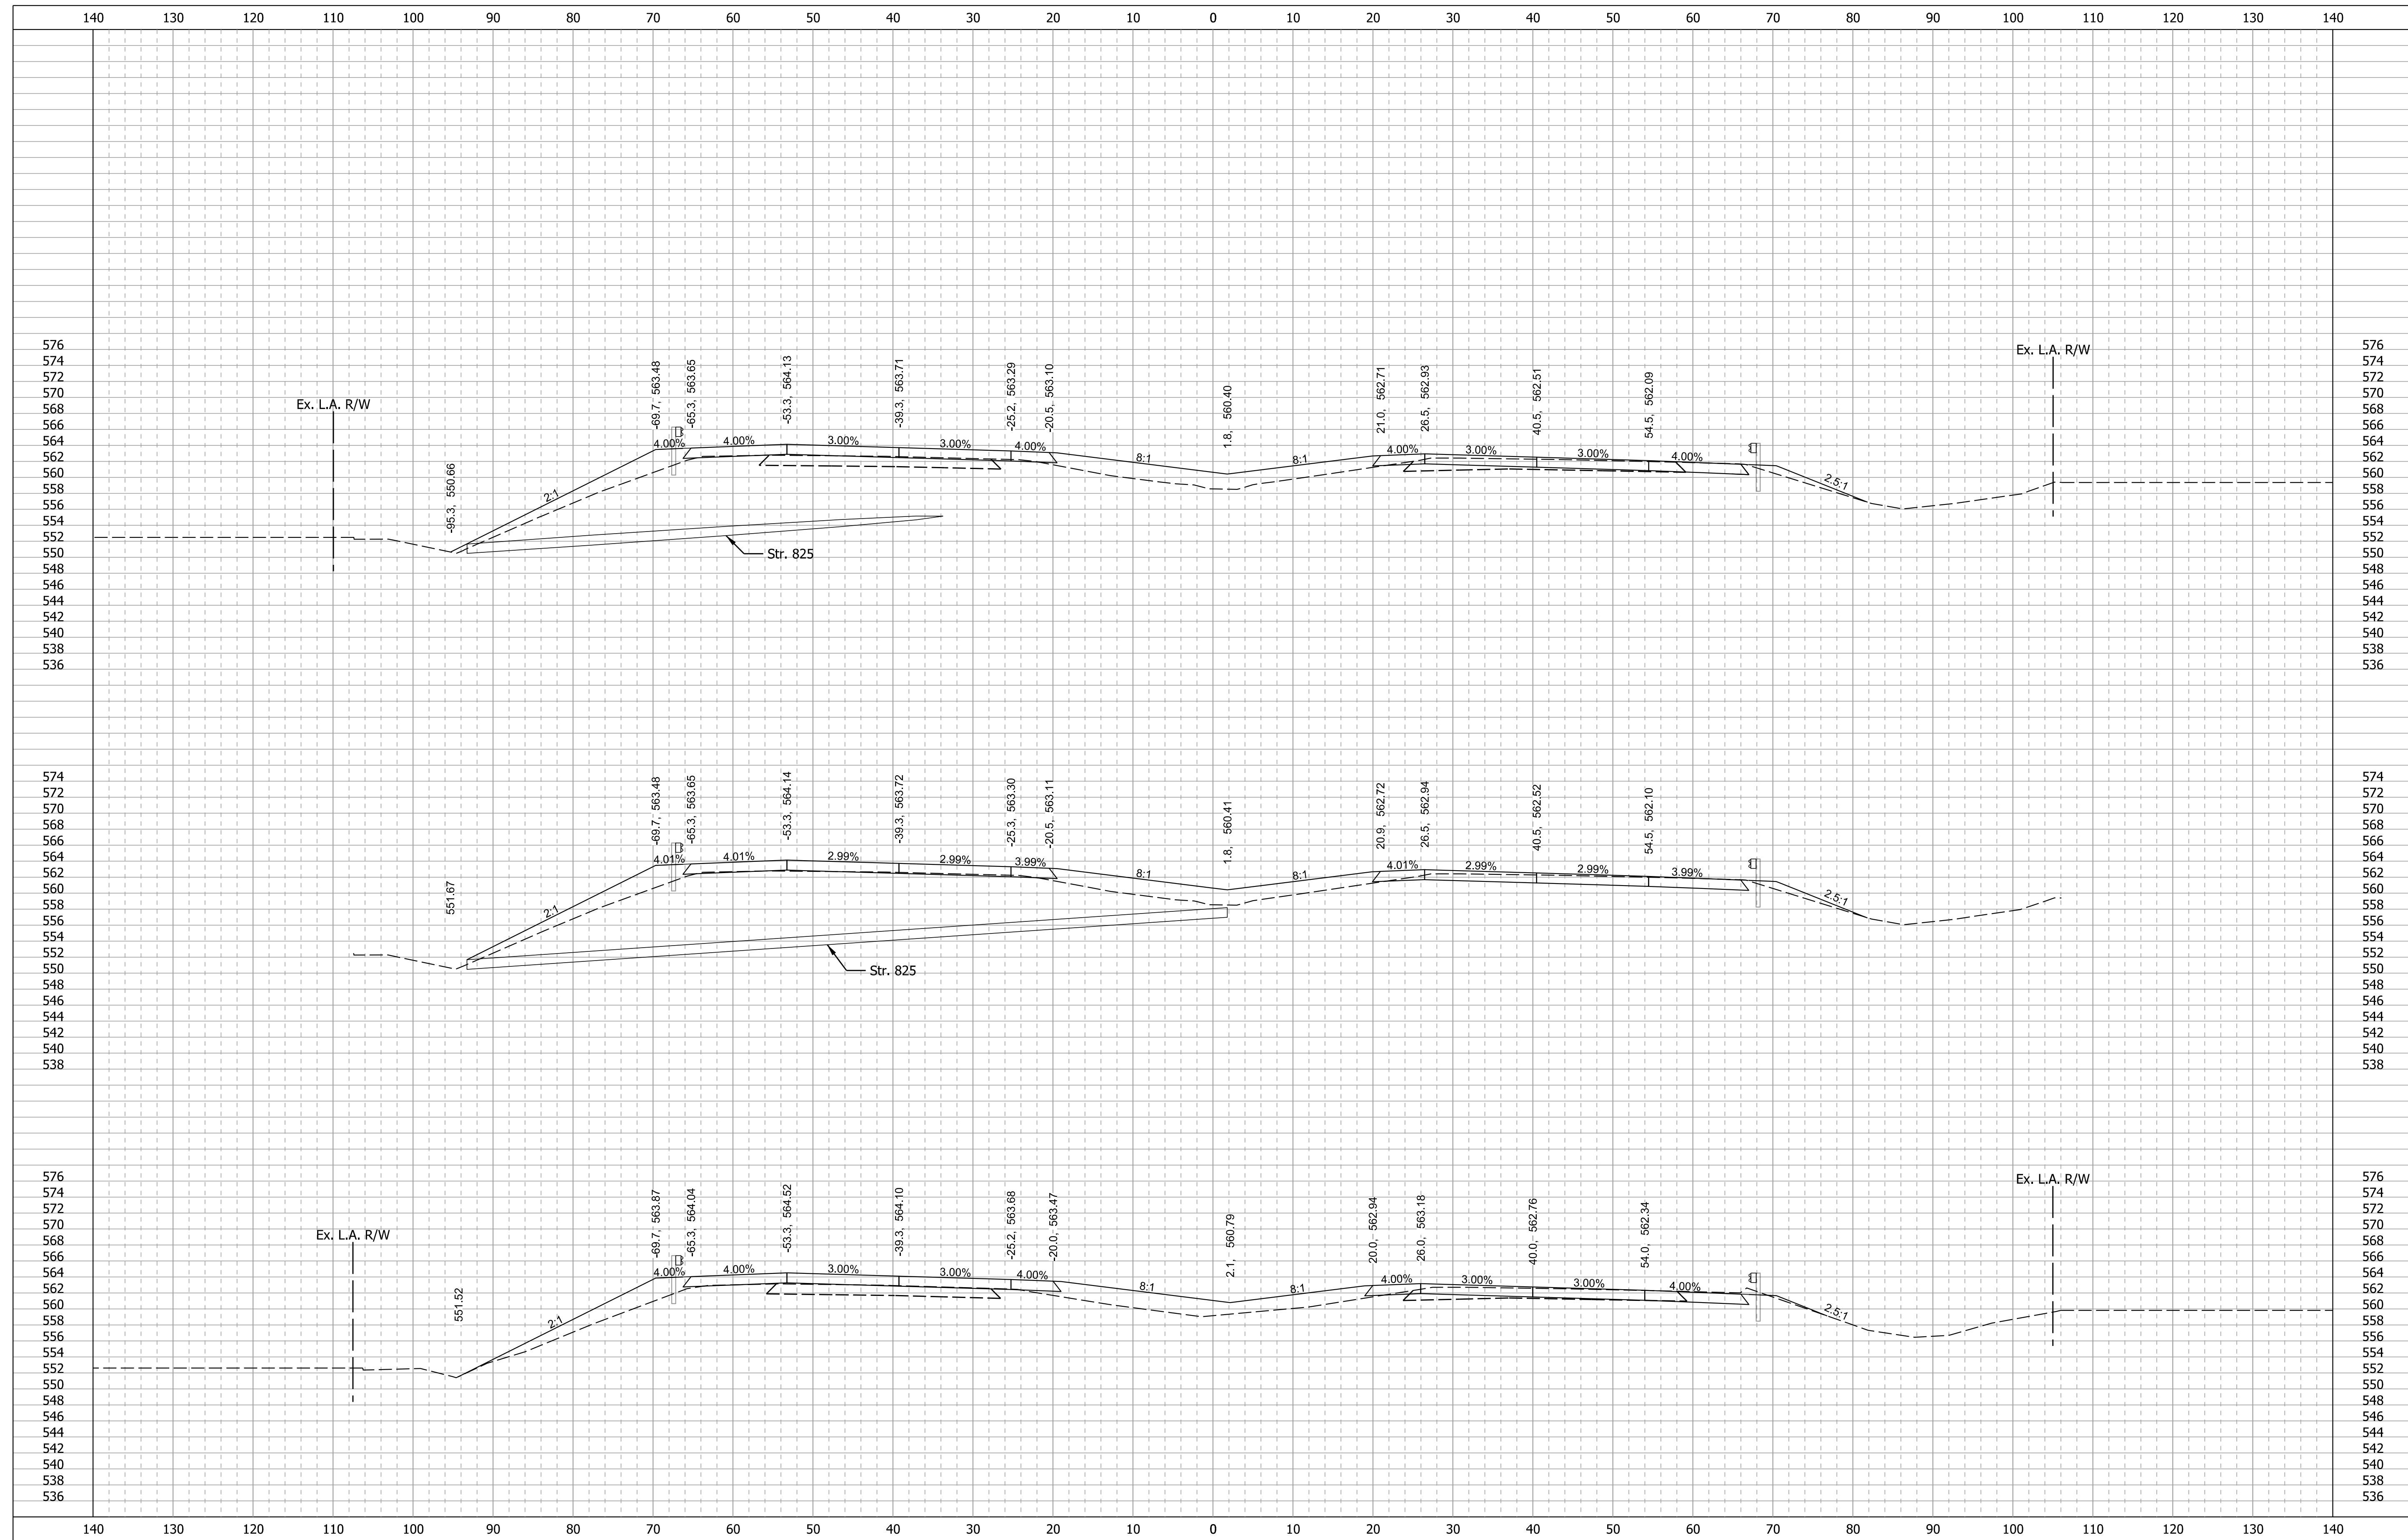


1107+00.00

1106+99.00
Skewed with Structure

1106+50.00

11/29/2021

RECOMMENDED FOR APPROVAL _____		DESIGN ENGINEER _____ DATE _____		INDIANA DEPARTMENT OF TRANSPORTATION		SCALE 1" = 10'-0"		BRIDGE FILE	
DESIGNED: SMS		DRAWN: BDM				DESIGNATION 1700135		SHEETS	
CHECKED: MJV		CHECKED: SMS		CROSS SECTIONS I-65 - LINE "Q"		SURVEY BOOK		45 of 52	
						CONTRACT R-41529		PROJECT 1700135	

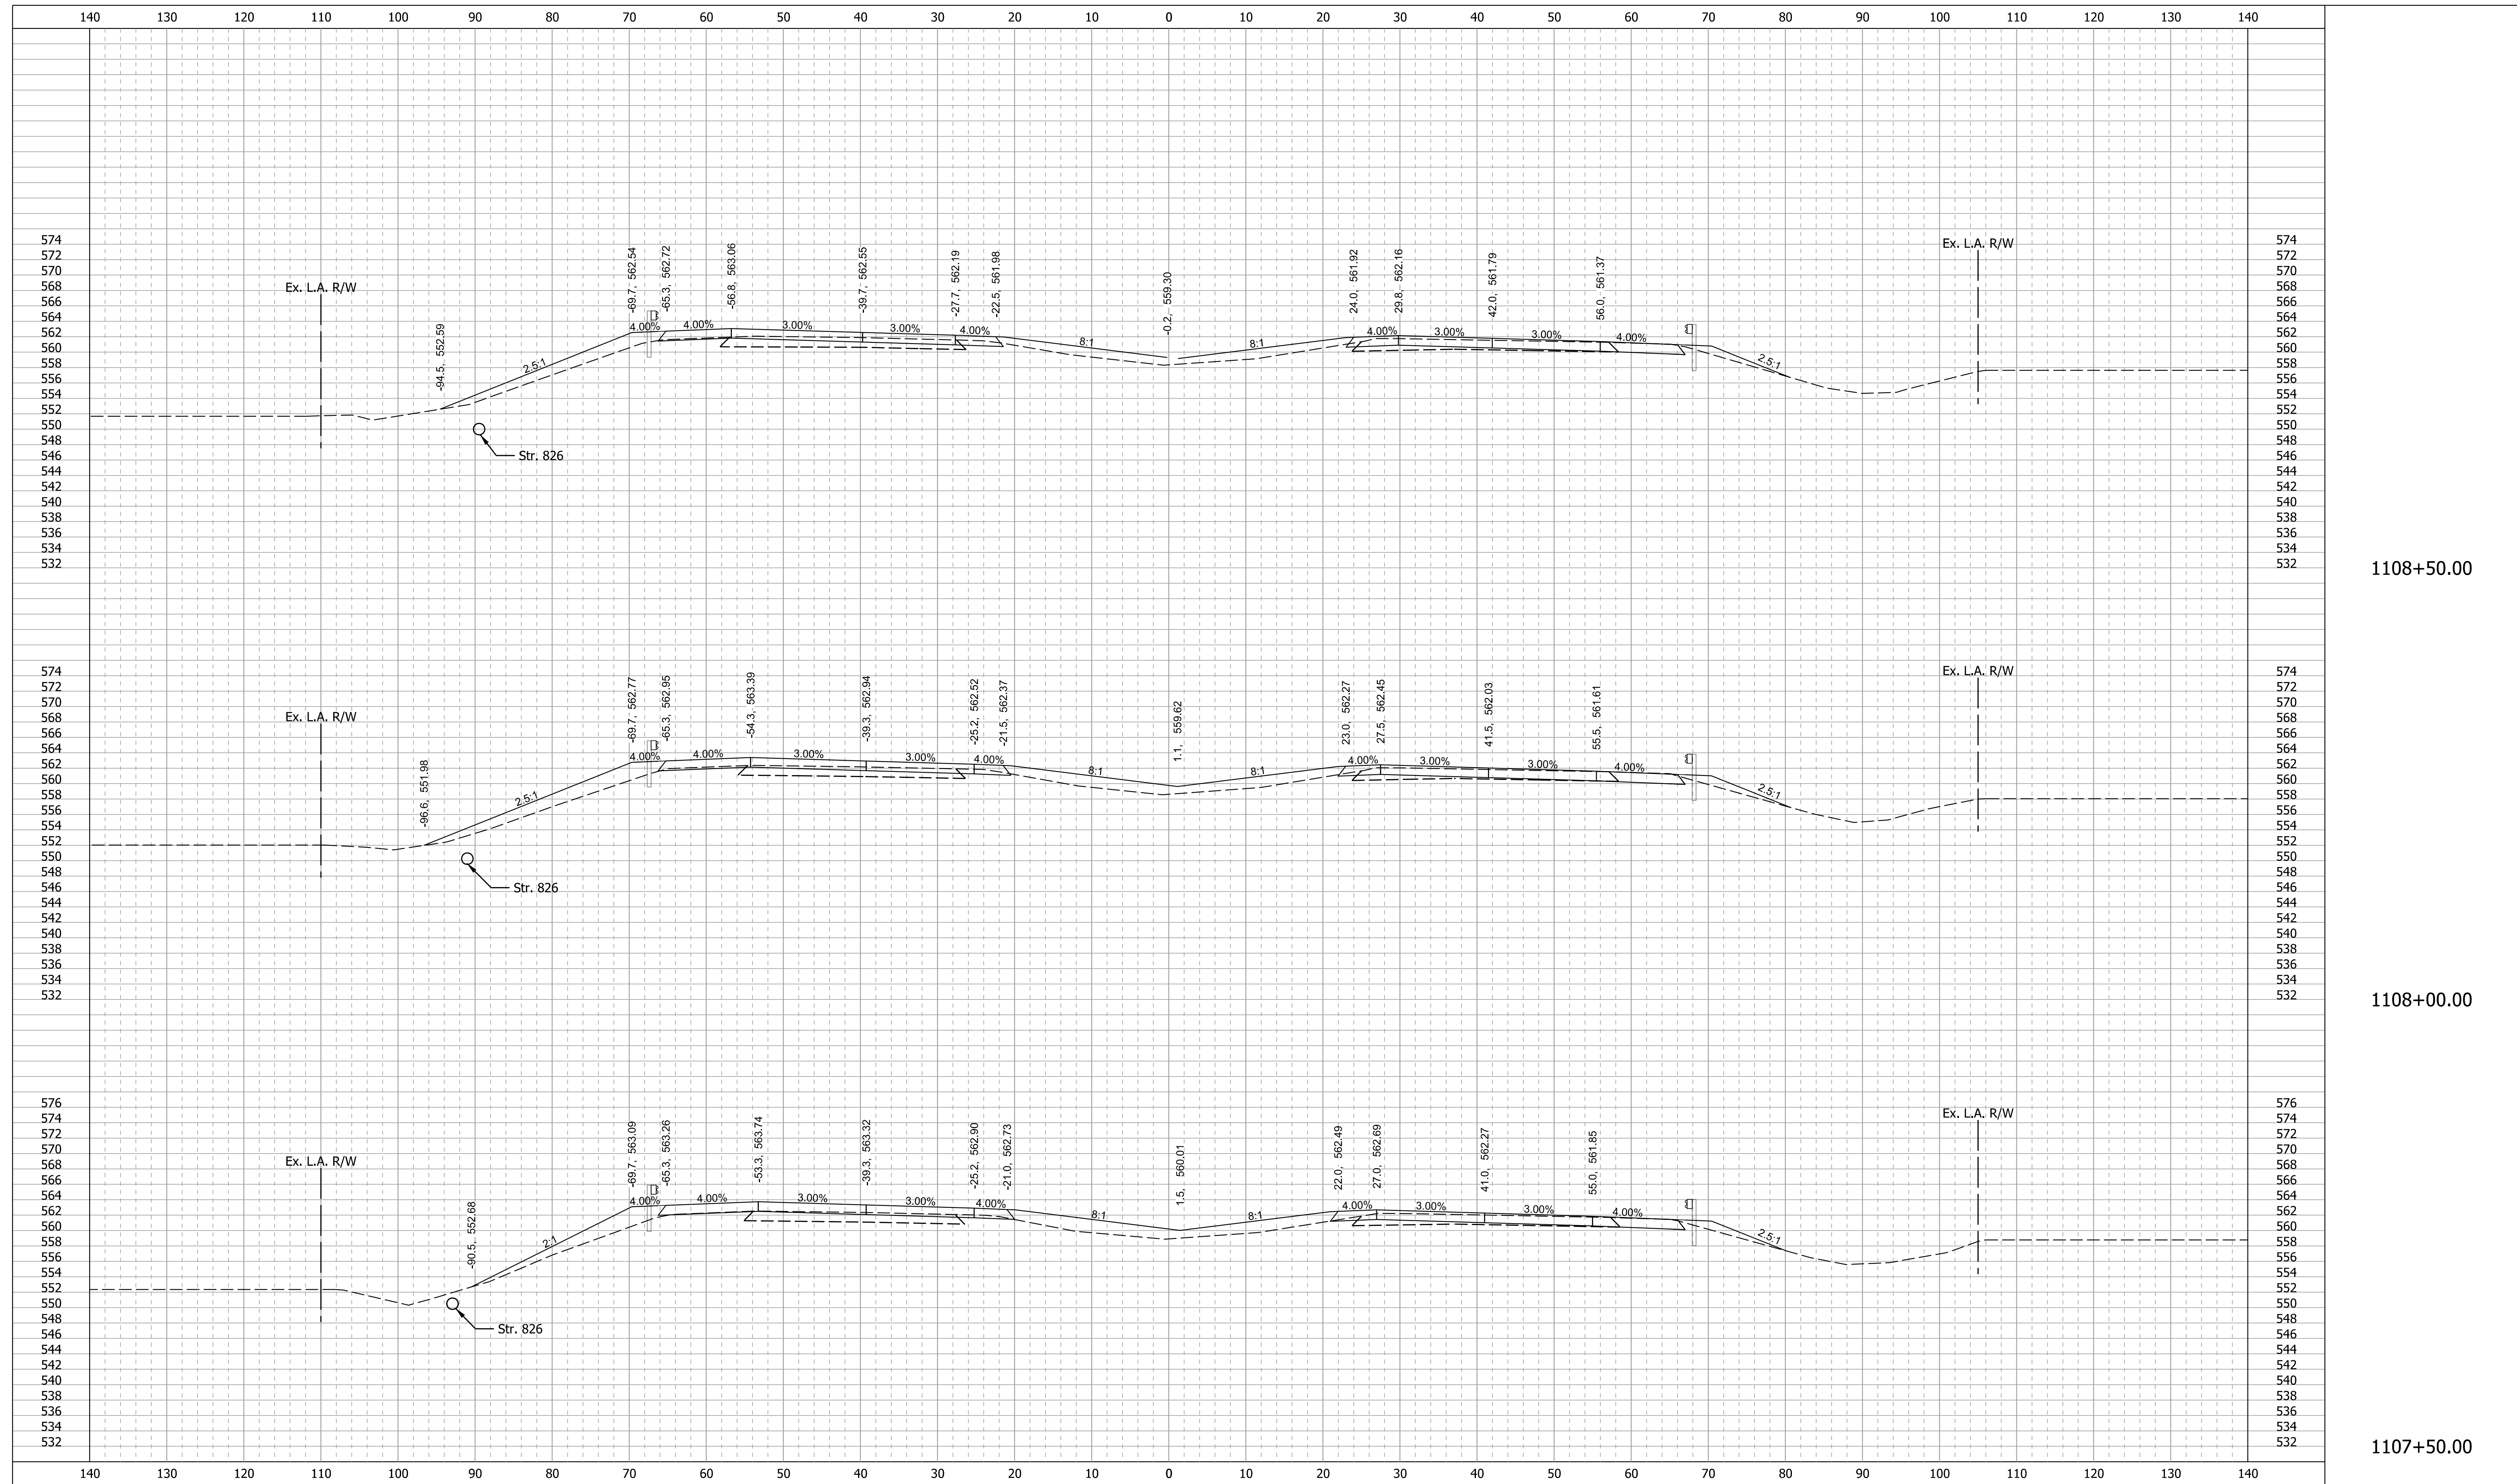

1108+50.00

1108+00.00

1107+50.00

11/29/2021


p:\cdmsmith-az02-pw.bentley.com:PW_PL1\Documents\90581\258950\10 Transportation\02 Engineering Services NM_50pct\01 Roadway Design\10 CADD\02 Details\Sh CrossSections_Q_10.dgn

RECOMMENDED FOR APPROVAL	DESIGN ENGINEER	DATE
DESIGNED: SMS	DRAWN: BDM	
CHECKED: MJV	CHECKED: SMS	

**INDIANA
DEPARTMENT OF TRANSPORTATION**

**CROSS SECTIONS
I-65 - LINE "Q"**

SCALE 1" = 10'-0"	BRIDGE FILE
SURVEY BOOK	DESIGNATION 1700135
CONTRACT R-41529	SHEETS 46 of 52 PROJECT 1700135

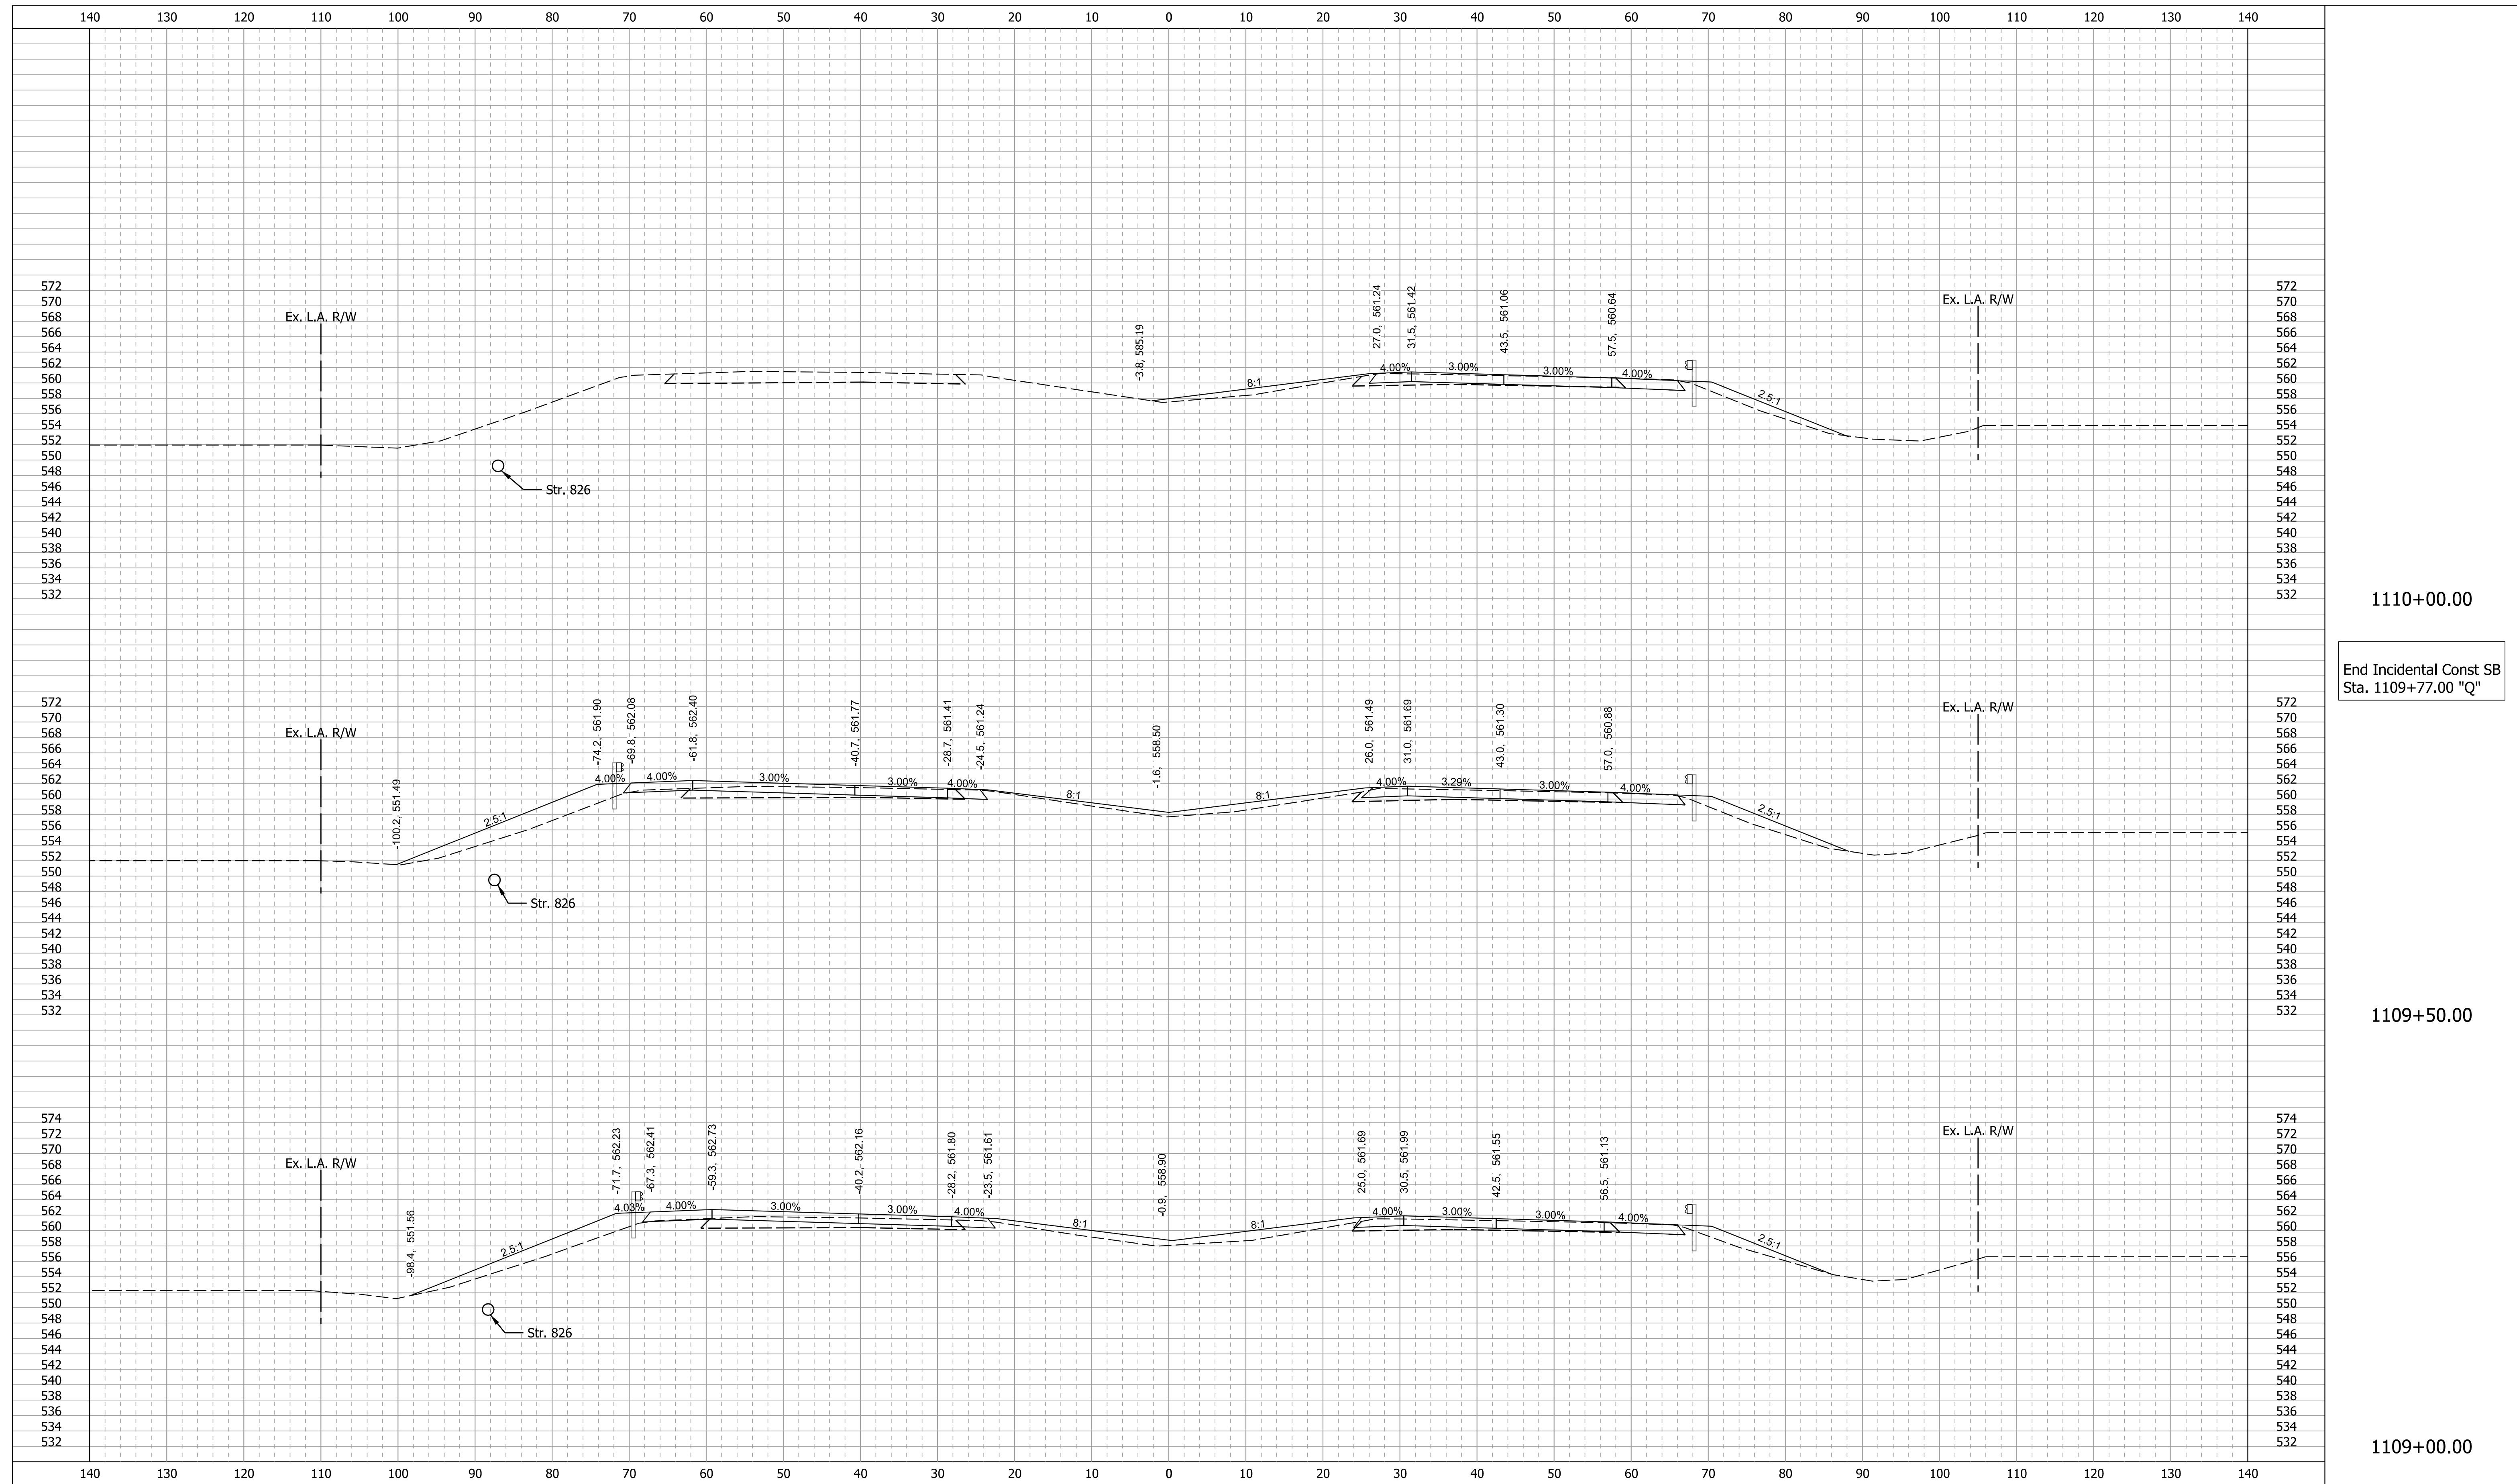


1110+00.00
End Incidental Const SB
Sta. 1109+77.00 "Q"

1109+50.00

1109+00.00

11/29/2021

RECOMMENDED FOR APPROVAL _____	DESIGN ENGINEER _____ DATE _____	INDIANA DEPARTMENT OF TRANSPORTATION		SCALE 1" = 10'-0"	BRIDGE FILE
		CROSS SECTIONS I-65 - LINE "Q"		DESIGNATION 1700135	SHEETS 47 of 52
SURVEY BOOK	PROJECT				
CONTRACT R-41529	1700135				

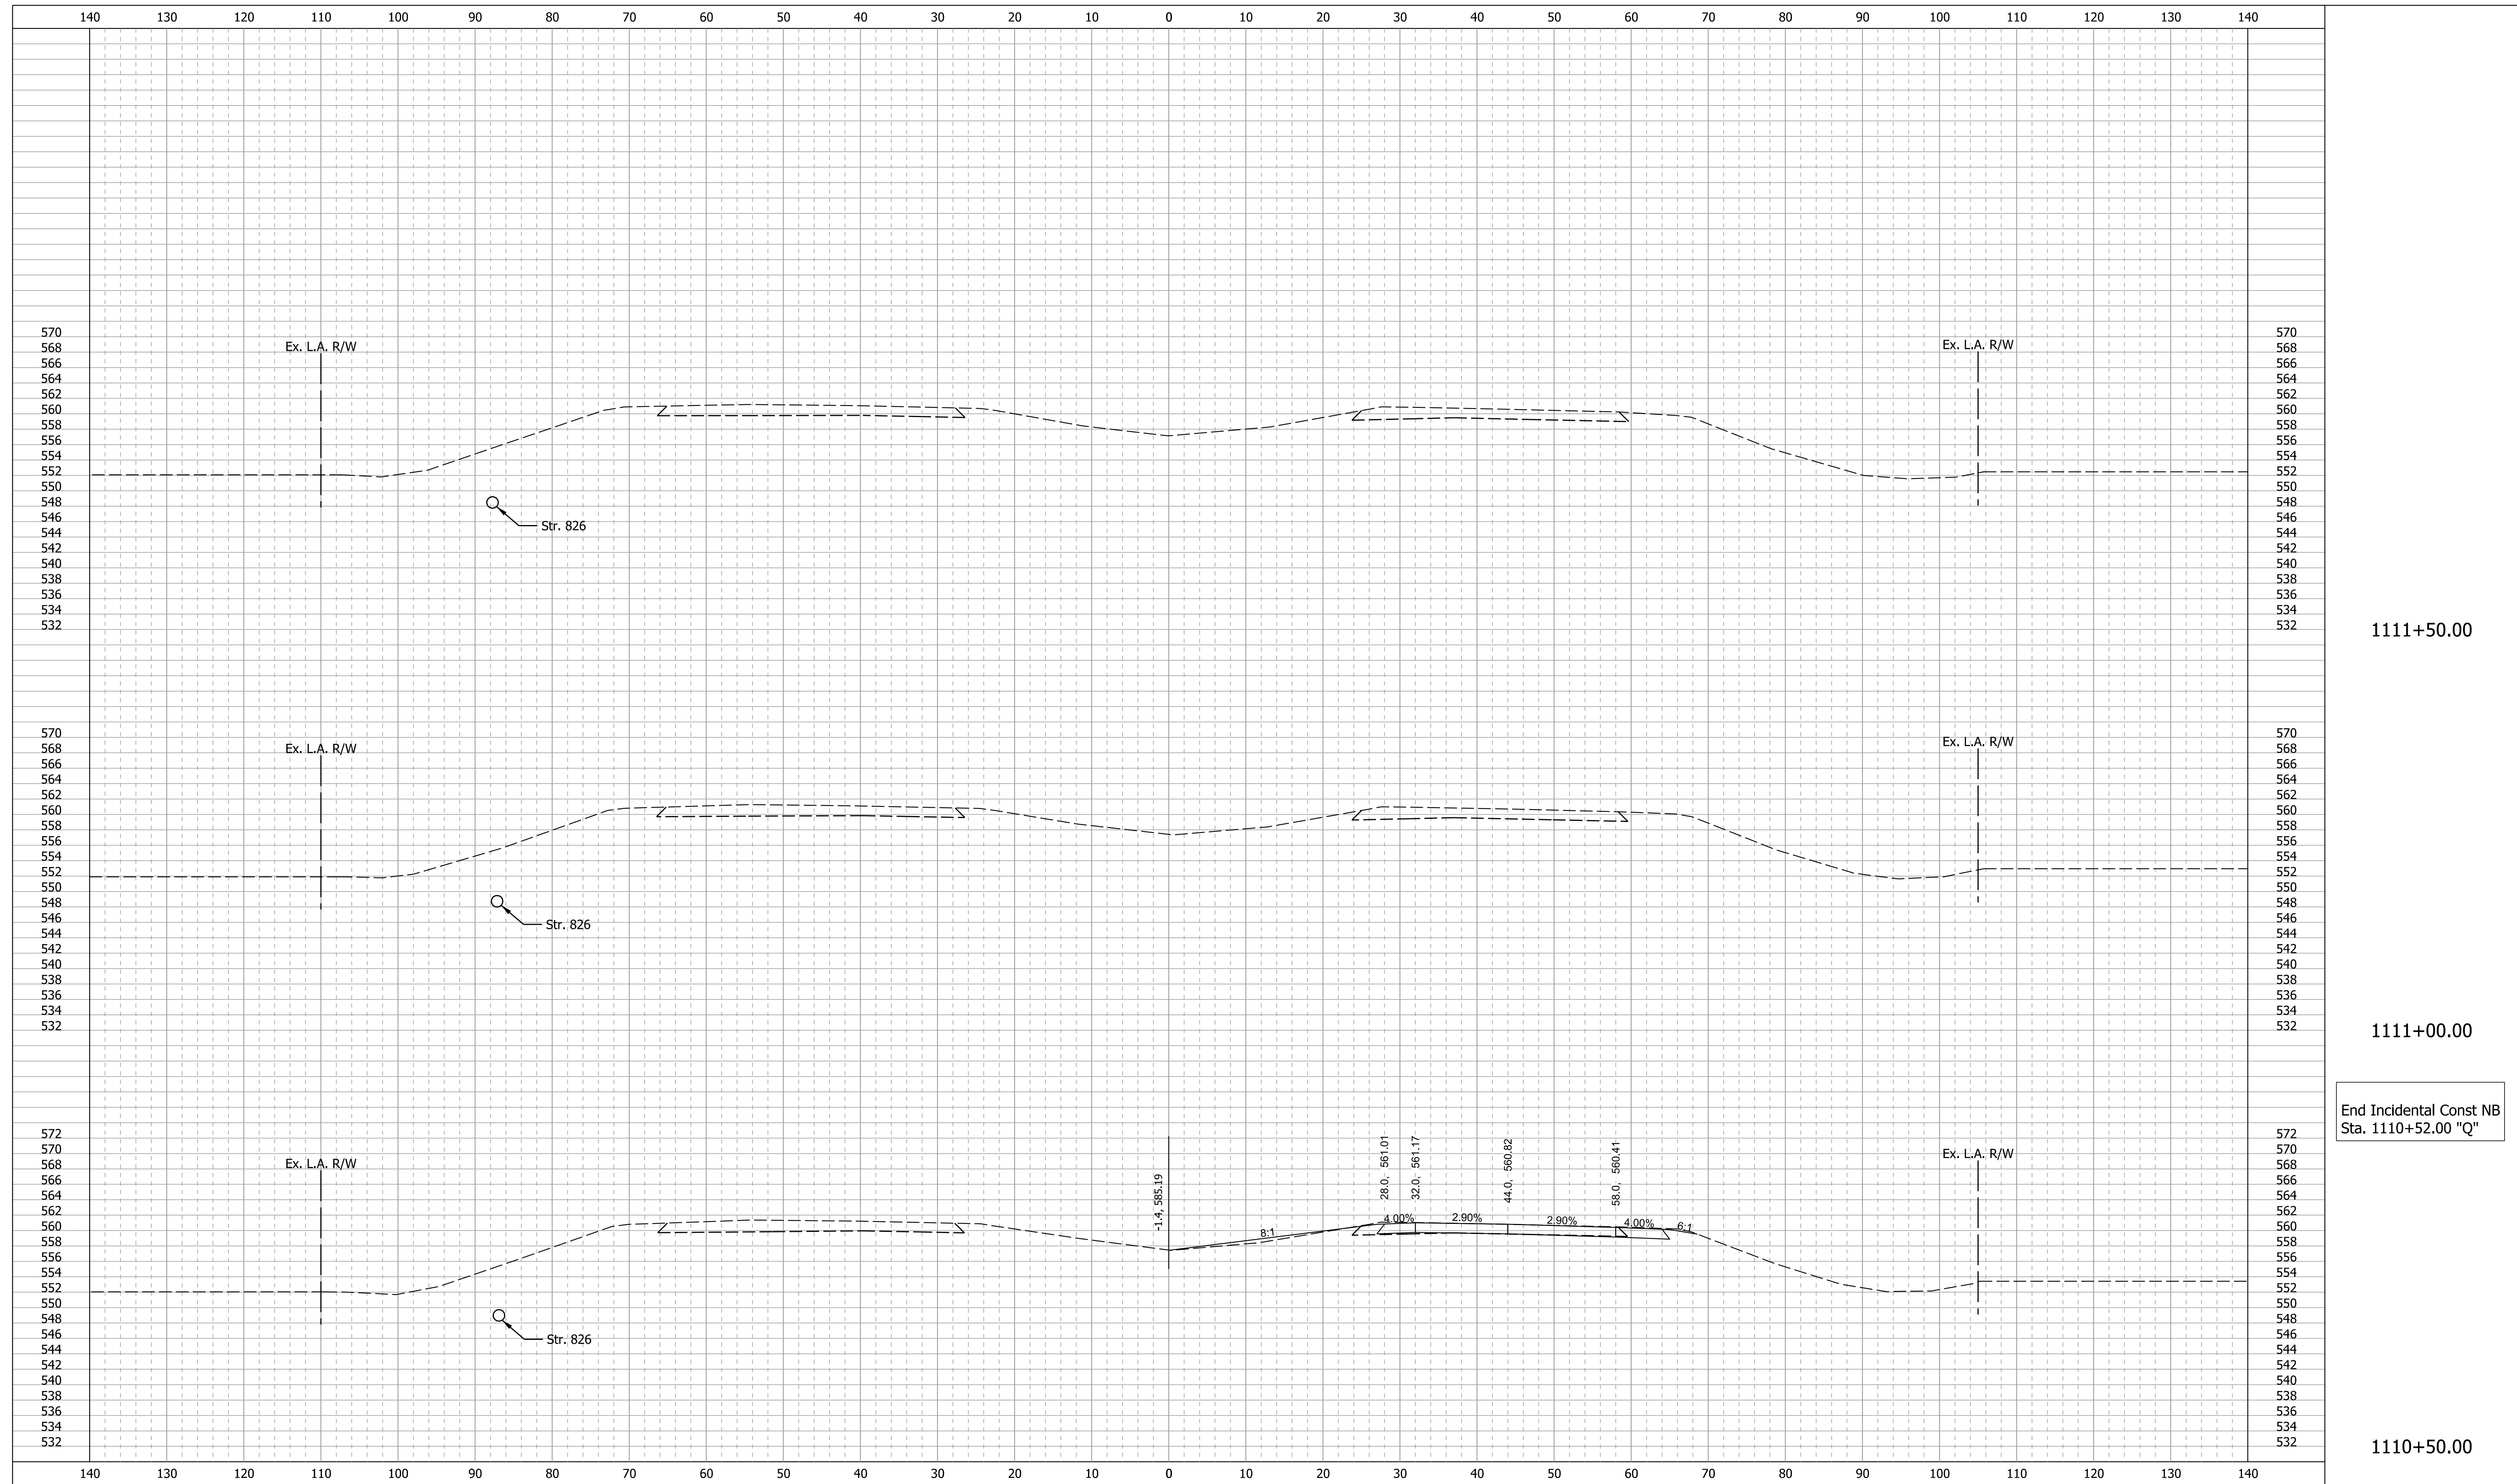

1111+50.00


1111+00.00

End Incidental Const NB
Sta. 1110+52.00 "Q"

1110+50.00

11/29/2021

RECOMMENDED FOR APPROVAL _____		DESIGN ENGINEER _____ DATE _____		INDIANA DEPARTMENT OF TRANSPORTATION		SCALE 1" = 10'-0"		BRIDGE FILE	
DESIGNED: SMS		DRAWN: BDM				DESIGNATION 1700135		SHEETS 48 of 52	
CHECKED: MJV		CHECKED: SMS		CROSS SECTIONS I-65 - LINE "Q"		SURVEY BOOK		PROJECT	
						R-41529		1700135	

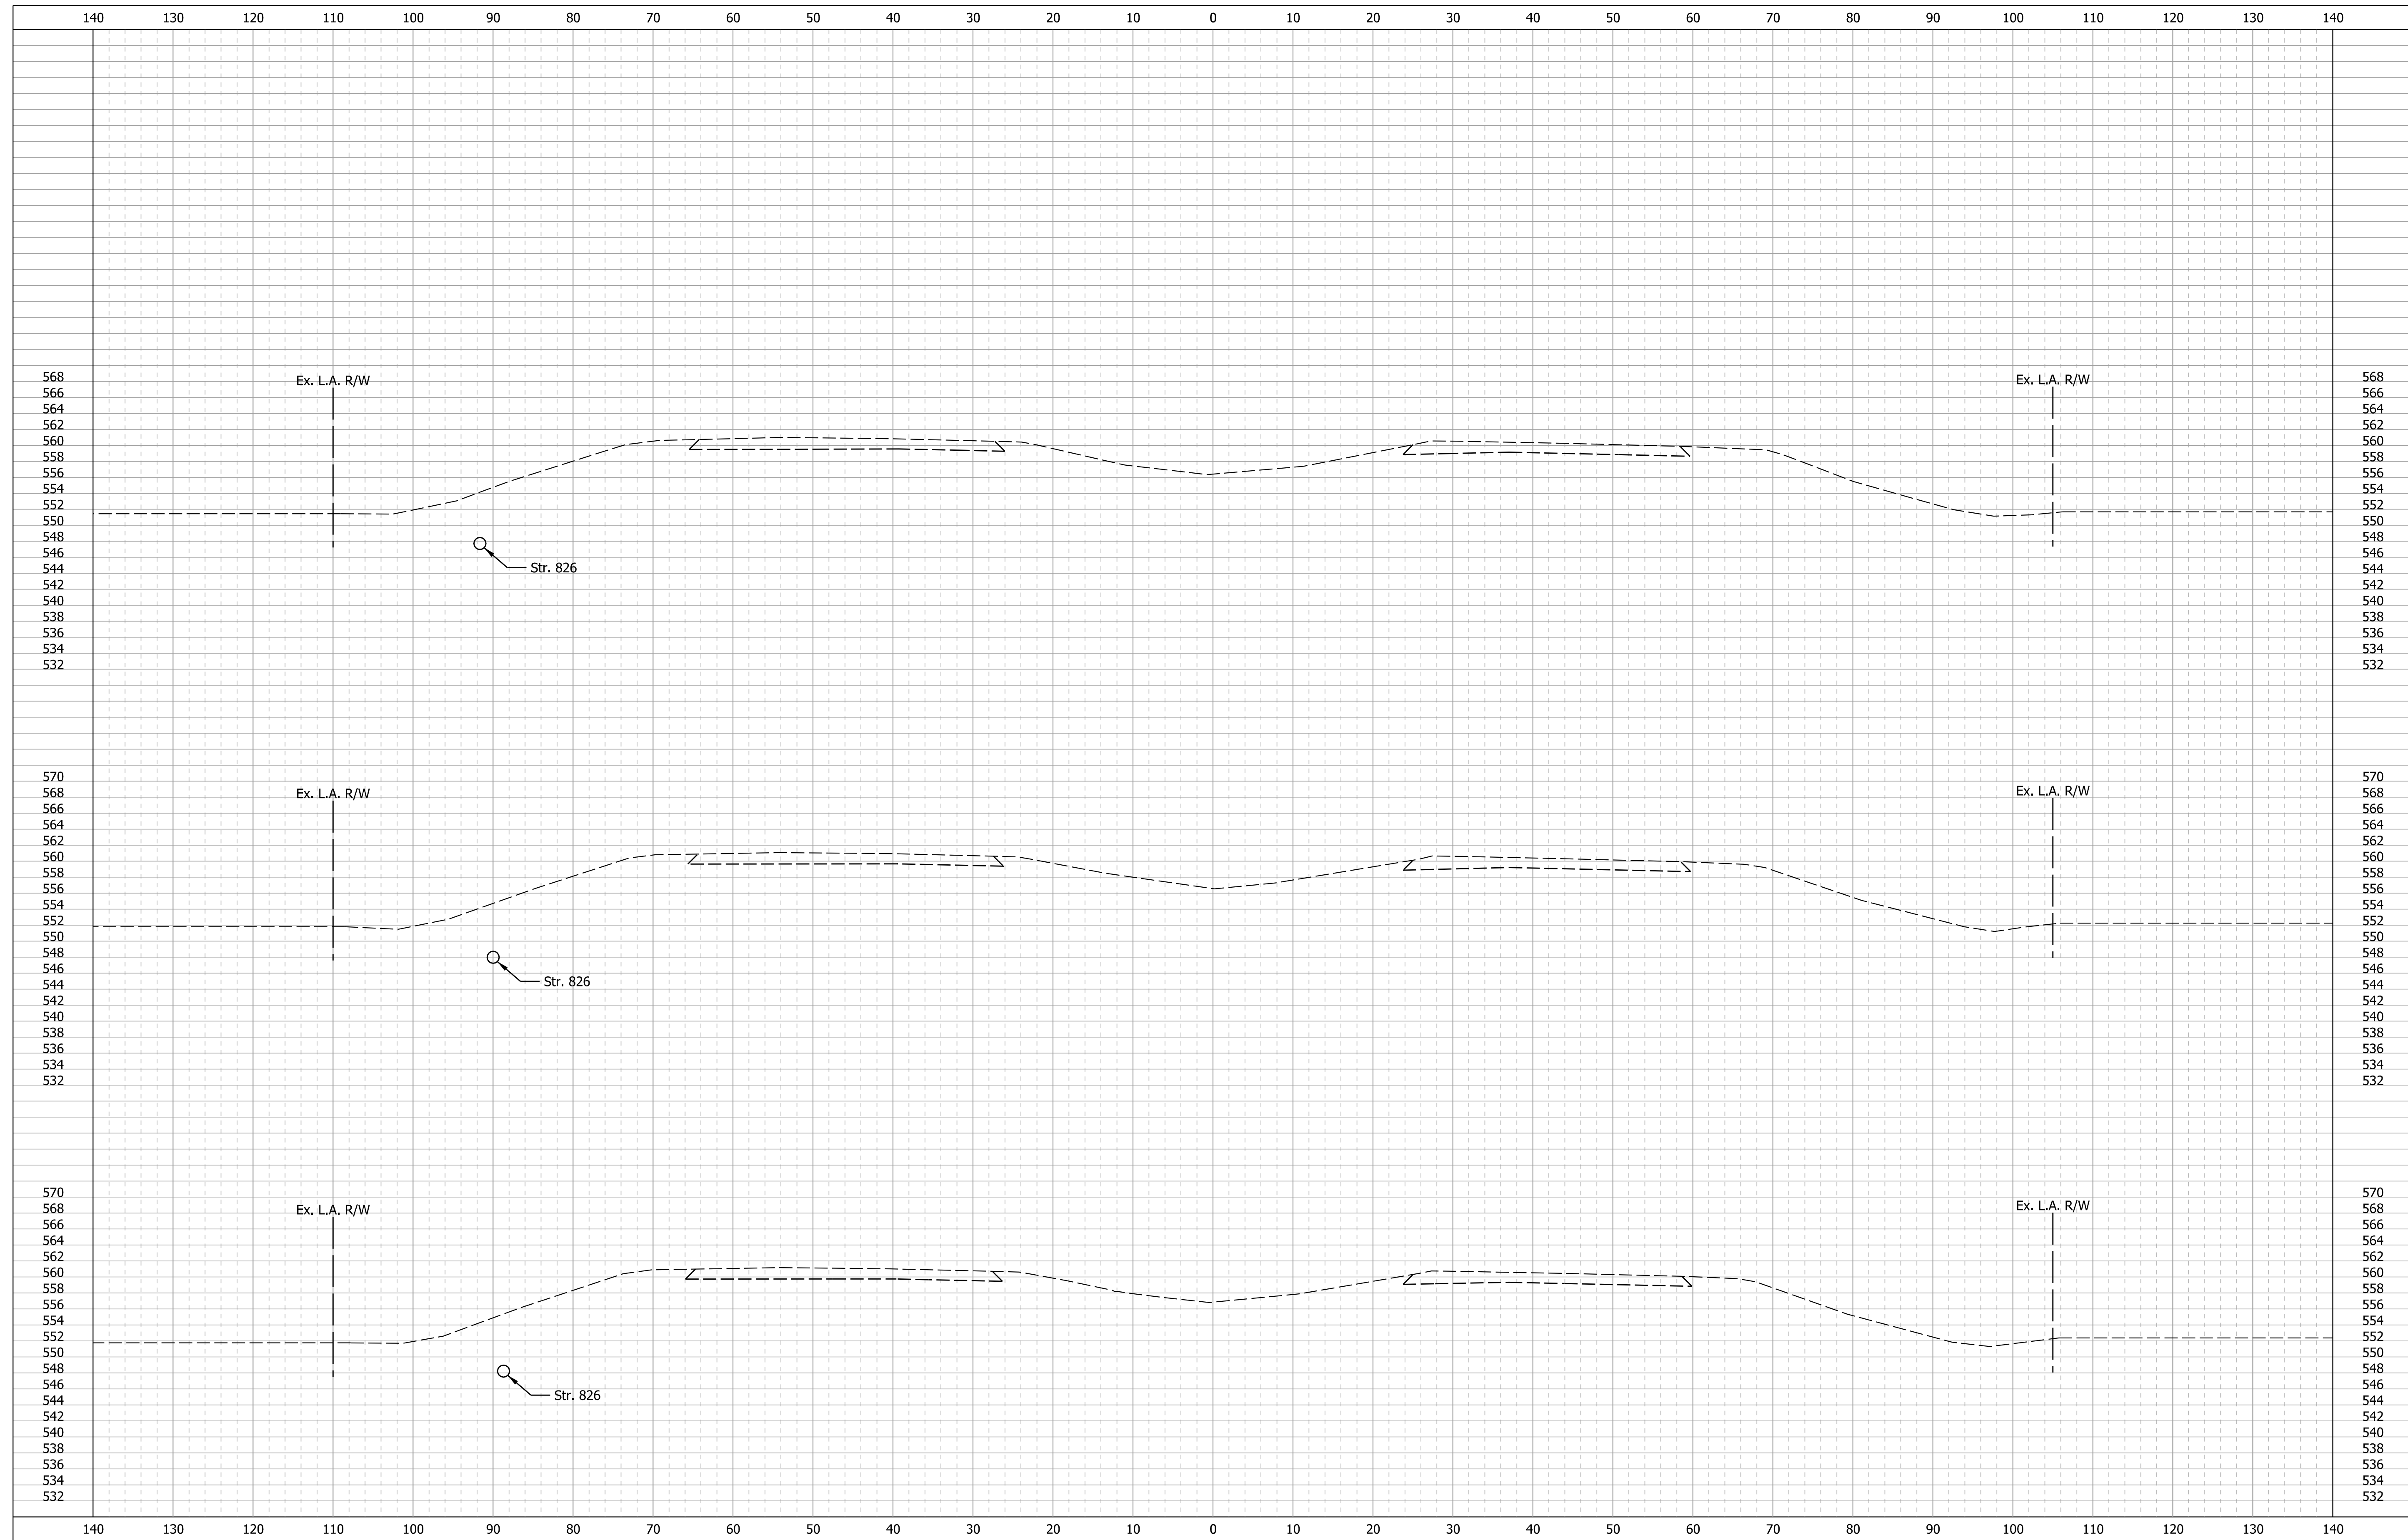


1113+00.00

1112+50.00

1112+00.00

11/29/2021

RECOMMENDED FOR APPROVAL _____ DESIGNED: SMS CHECKED: MJV	DESIGN ENGINEER _____ DRAWN: BDM CHECKED: SMS	DATE _____	INDIANA DEPARTMENT OF TRANSPORTATION		SCALE 1" = 10'-0"	BRIDGE FILE
			CROSS SECTIONS I-65 - LINE "Q"		SURVEY BOOK CONTRACT R-41529	DESIGNATION 1700135 SHEETS 49 of 52 PROJECT 1700135

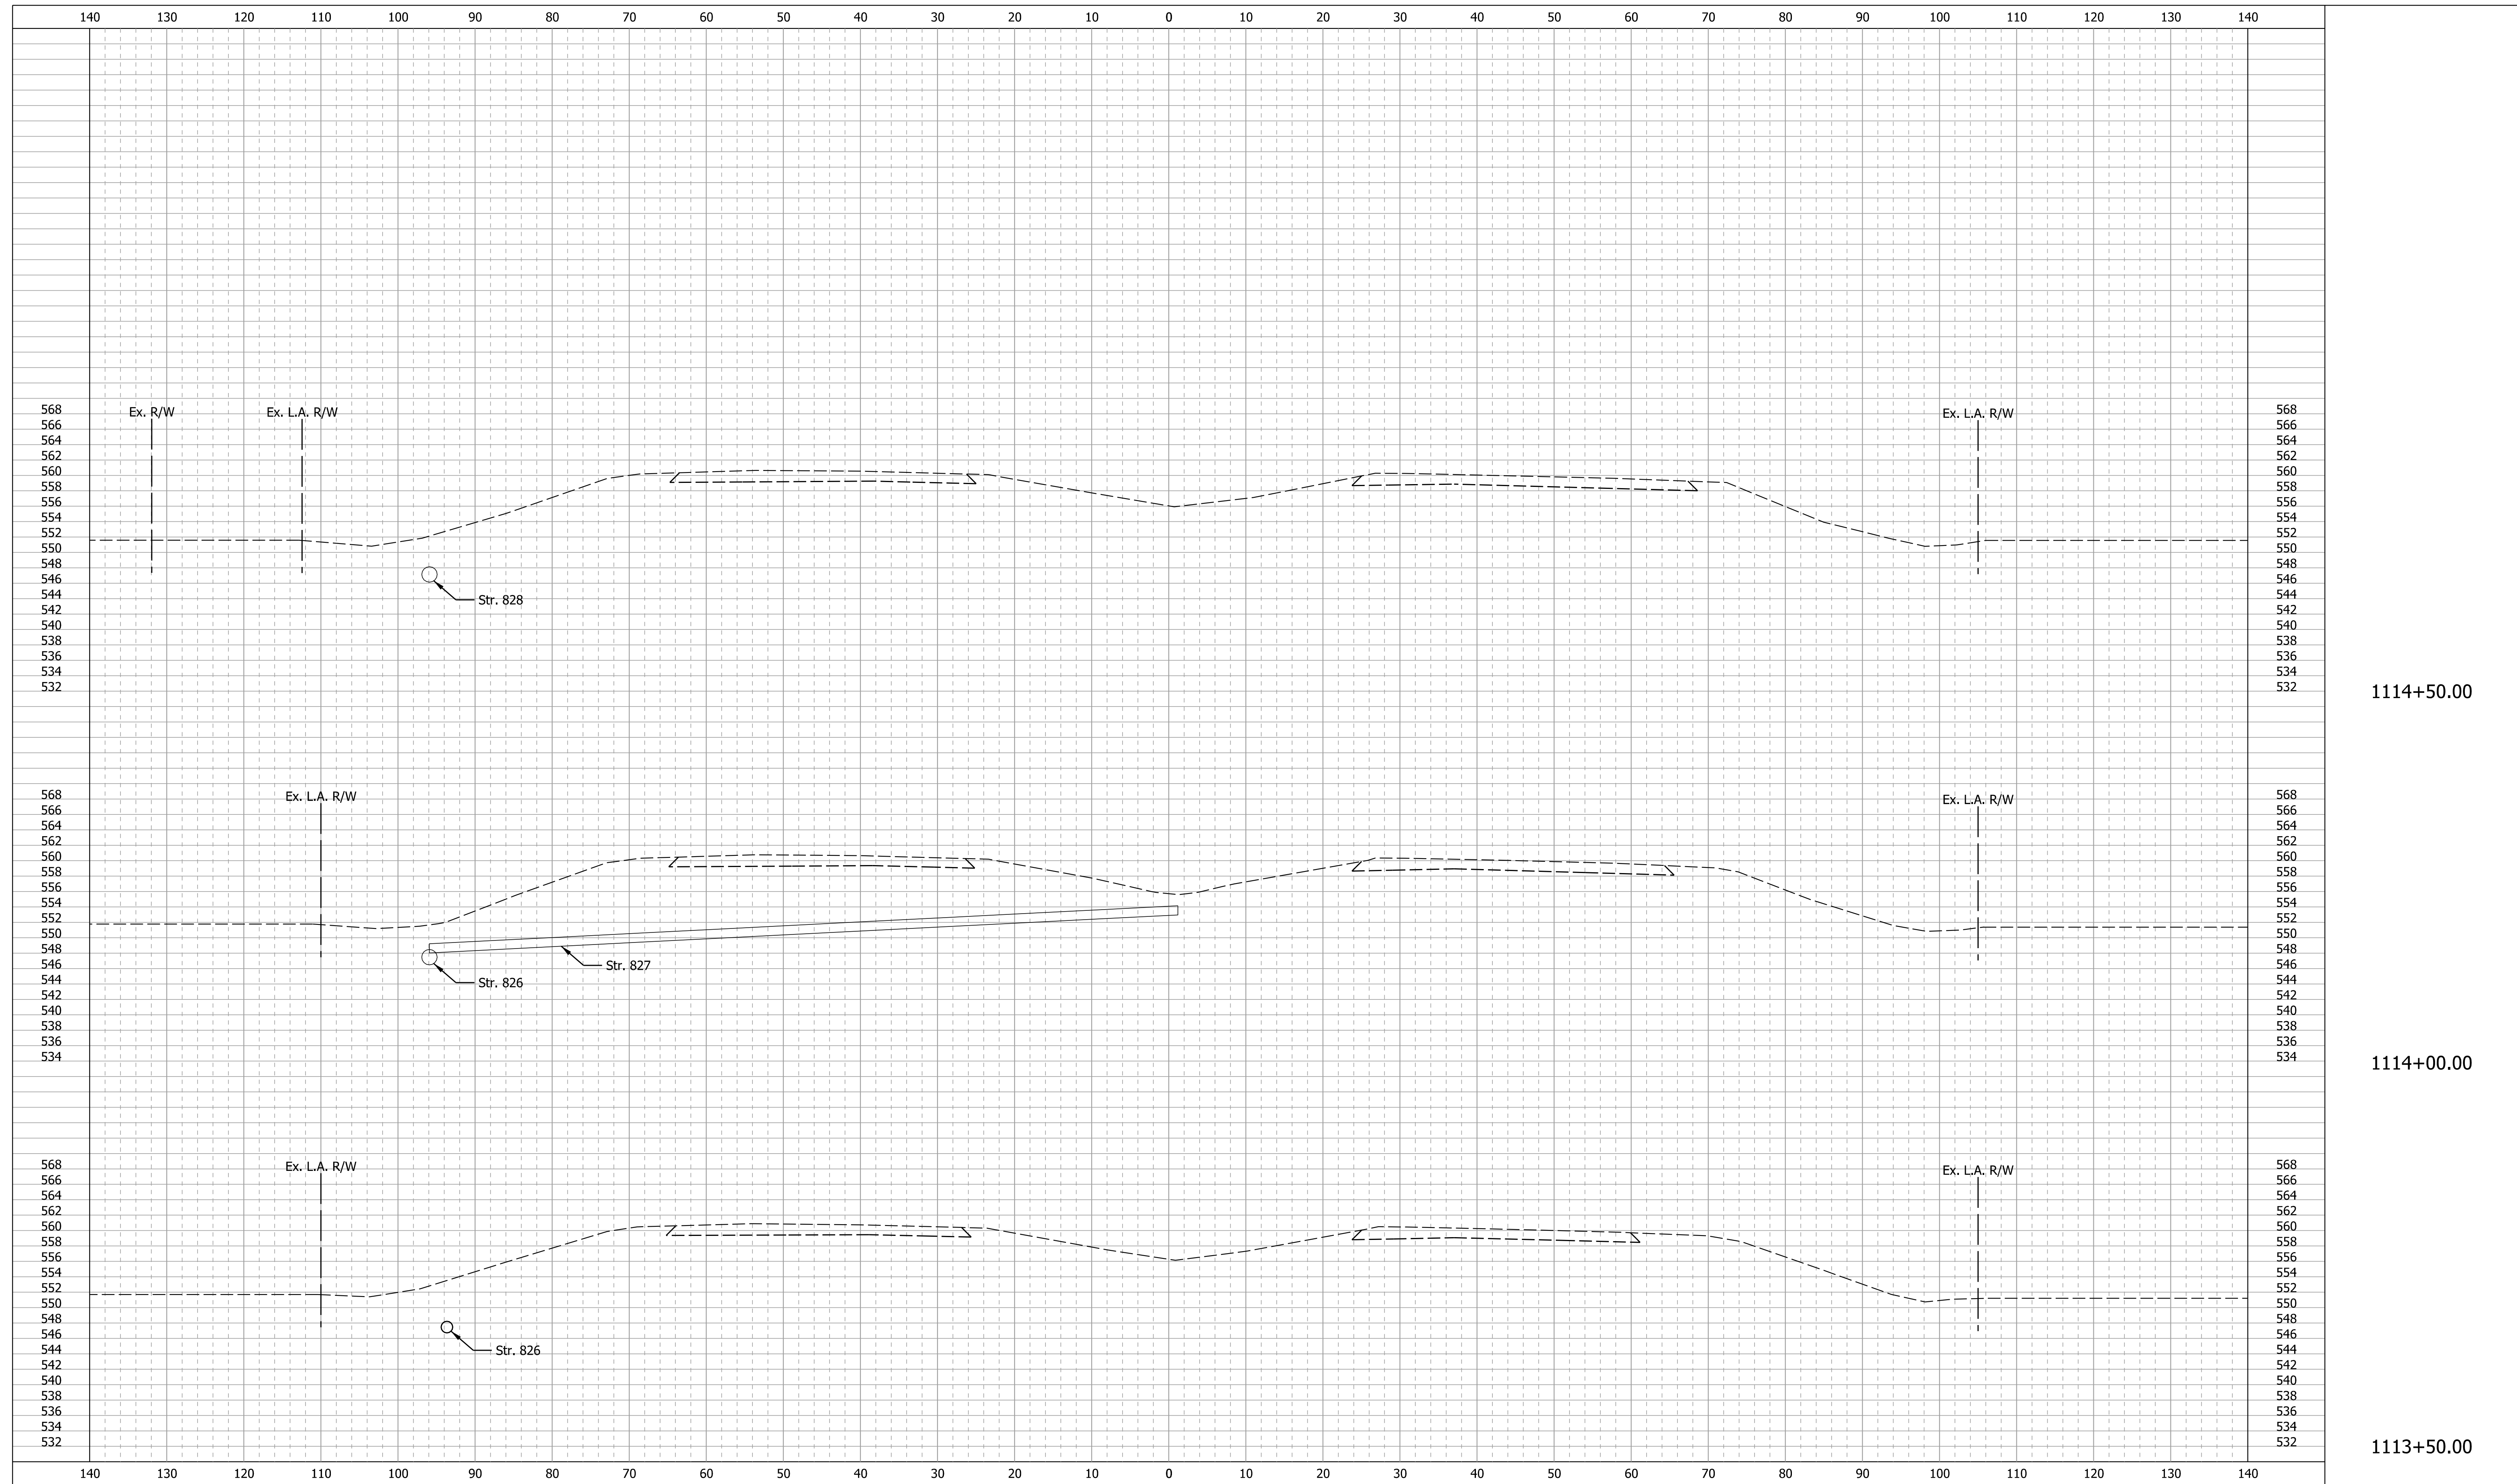


1114+50.00

1114+00.00

1113+50.00

11/29/2021

RECOMMENDED FOR APPROVAL _____ DESIGNED: SMS CHECKED: MJV	DESIGN ENGINEER _____ DRAWN: BDM CHECKED: SMS	DATE _____	INDIANA DEPARTMENT OF TRANSPORTATION		SCALE 1" = 10'-0"	BRIDGE FILE
			CROSS SECTIONS I-65 - LINE "Q"		SURVEY BOOK R-41529	DESIGNATION 1700135 SHEETS 50 of 52 PROJECT 1700135

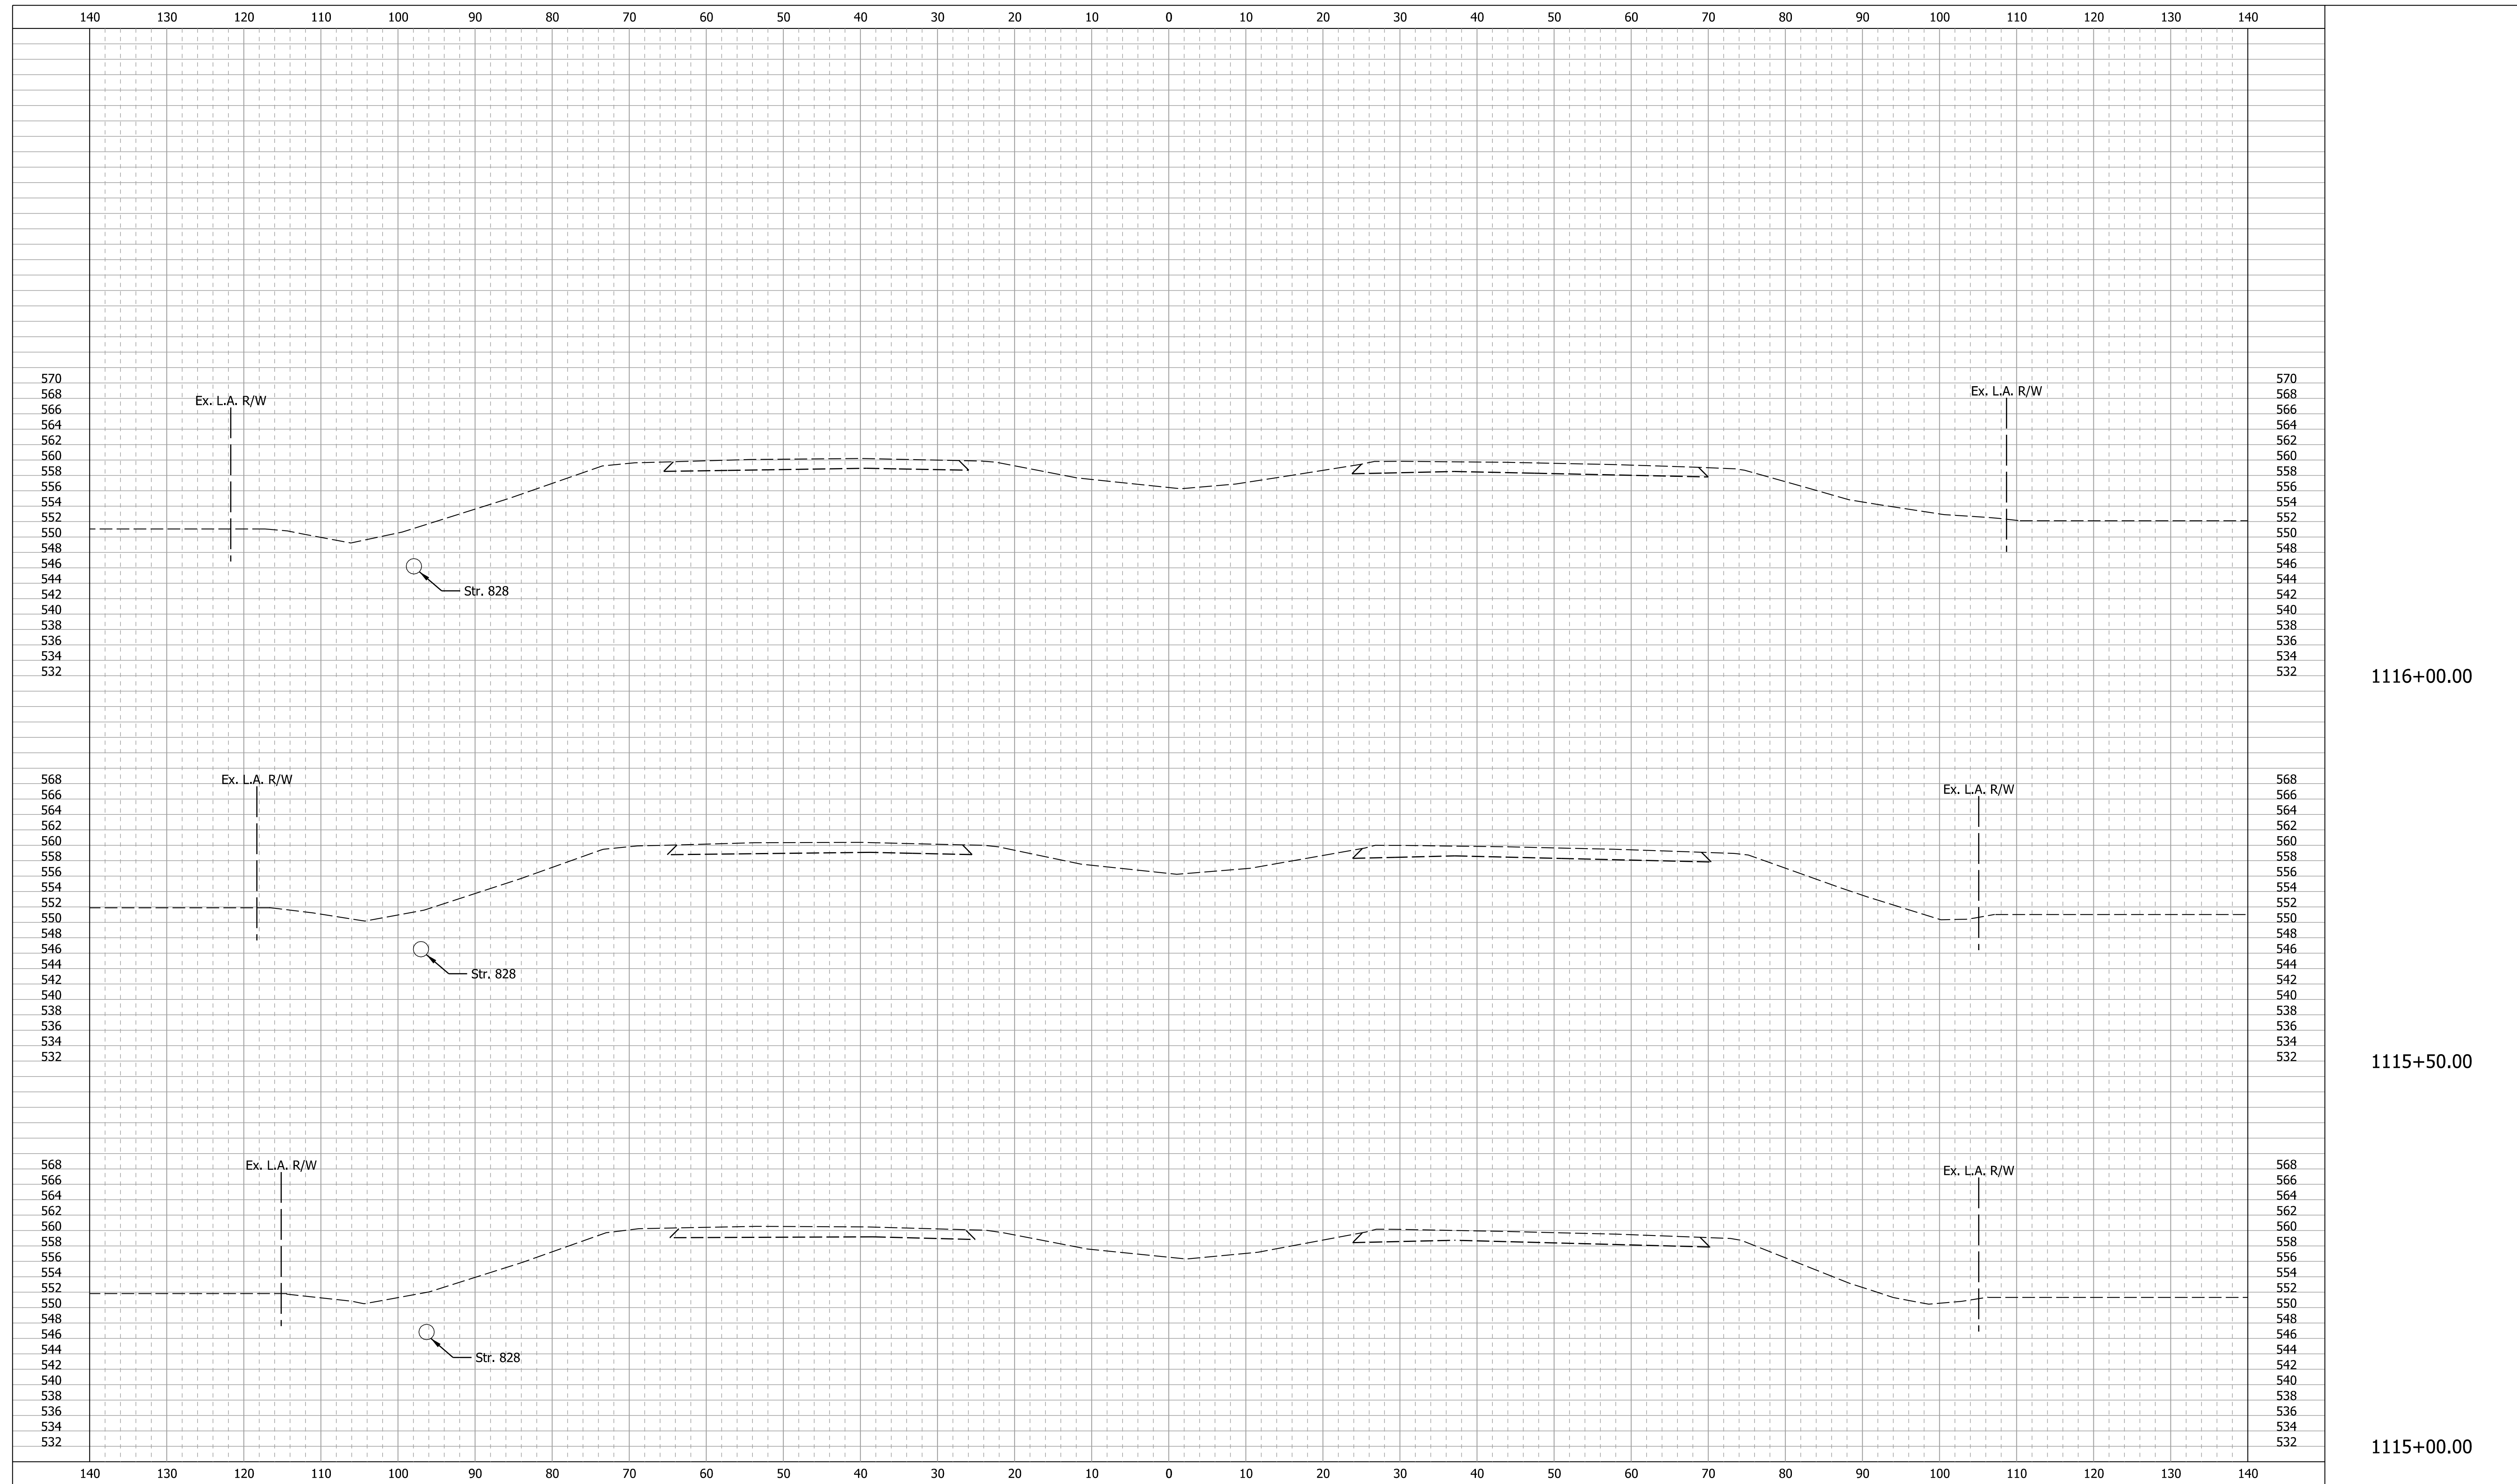


1116+00.00

1115+50.00

1115+00.00

11/29/2021

RECOMMENDED FOR APPROVAL _____ DESIGNED: SMS CHECKED: MJV	DESIGN ENGINEER _____ DRAWN: BDM CHECKED: SMS	DATE _____	INDIANA DEPARTMENT OF TRANSPORTATION		SCALE 1" = 10'-0"	BRIDGE FILE
			CROSS SECTIONS I-65 - LINE "Q"		SURVEY BOOK CONTRACT R-41529	DESIGNATION 1700135 SHEETS 51 of 52 PROJECT 1700135

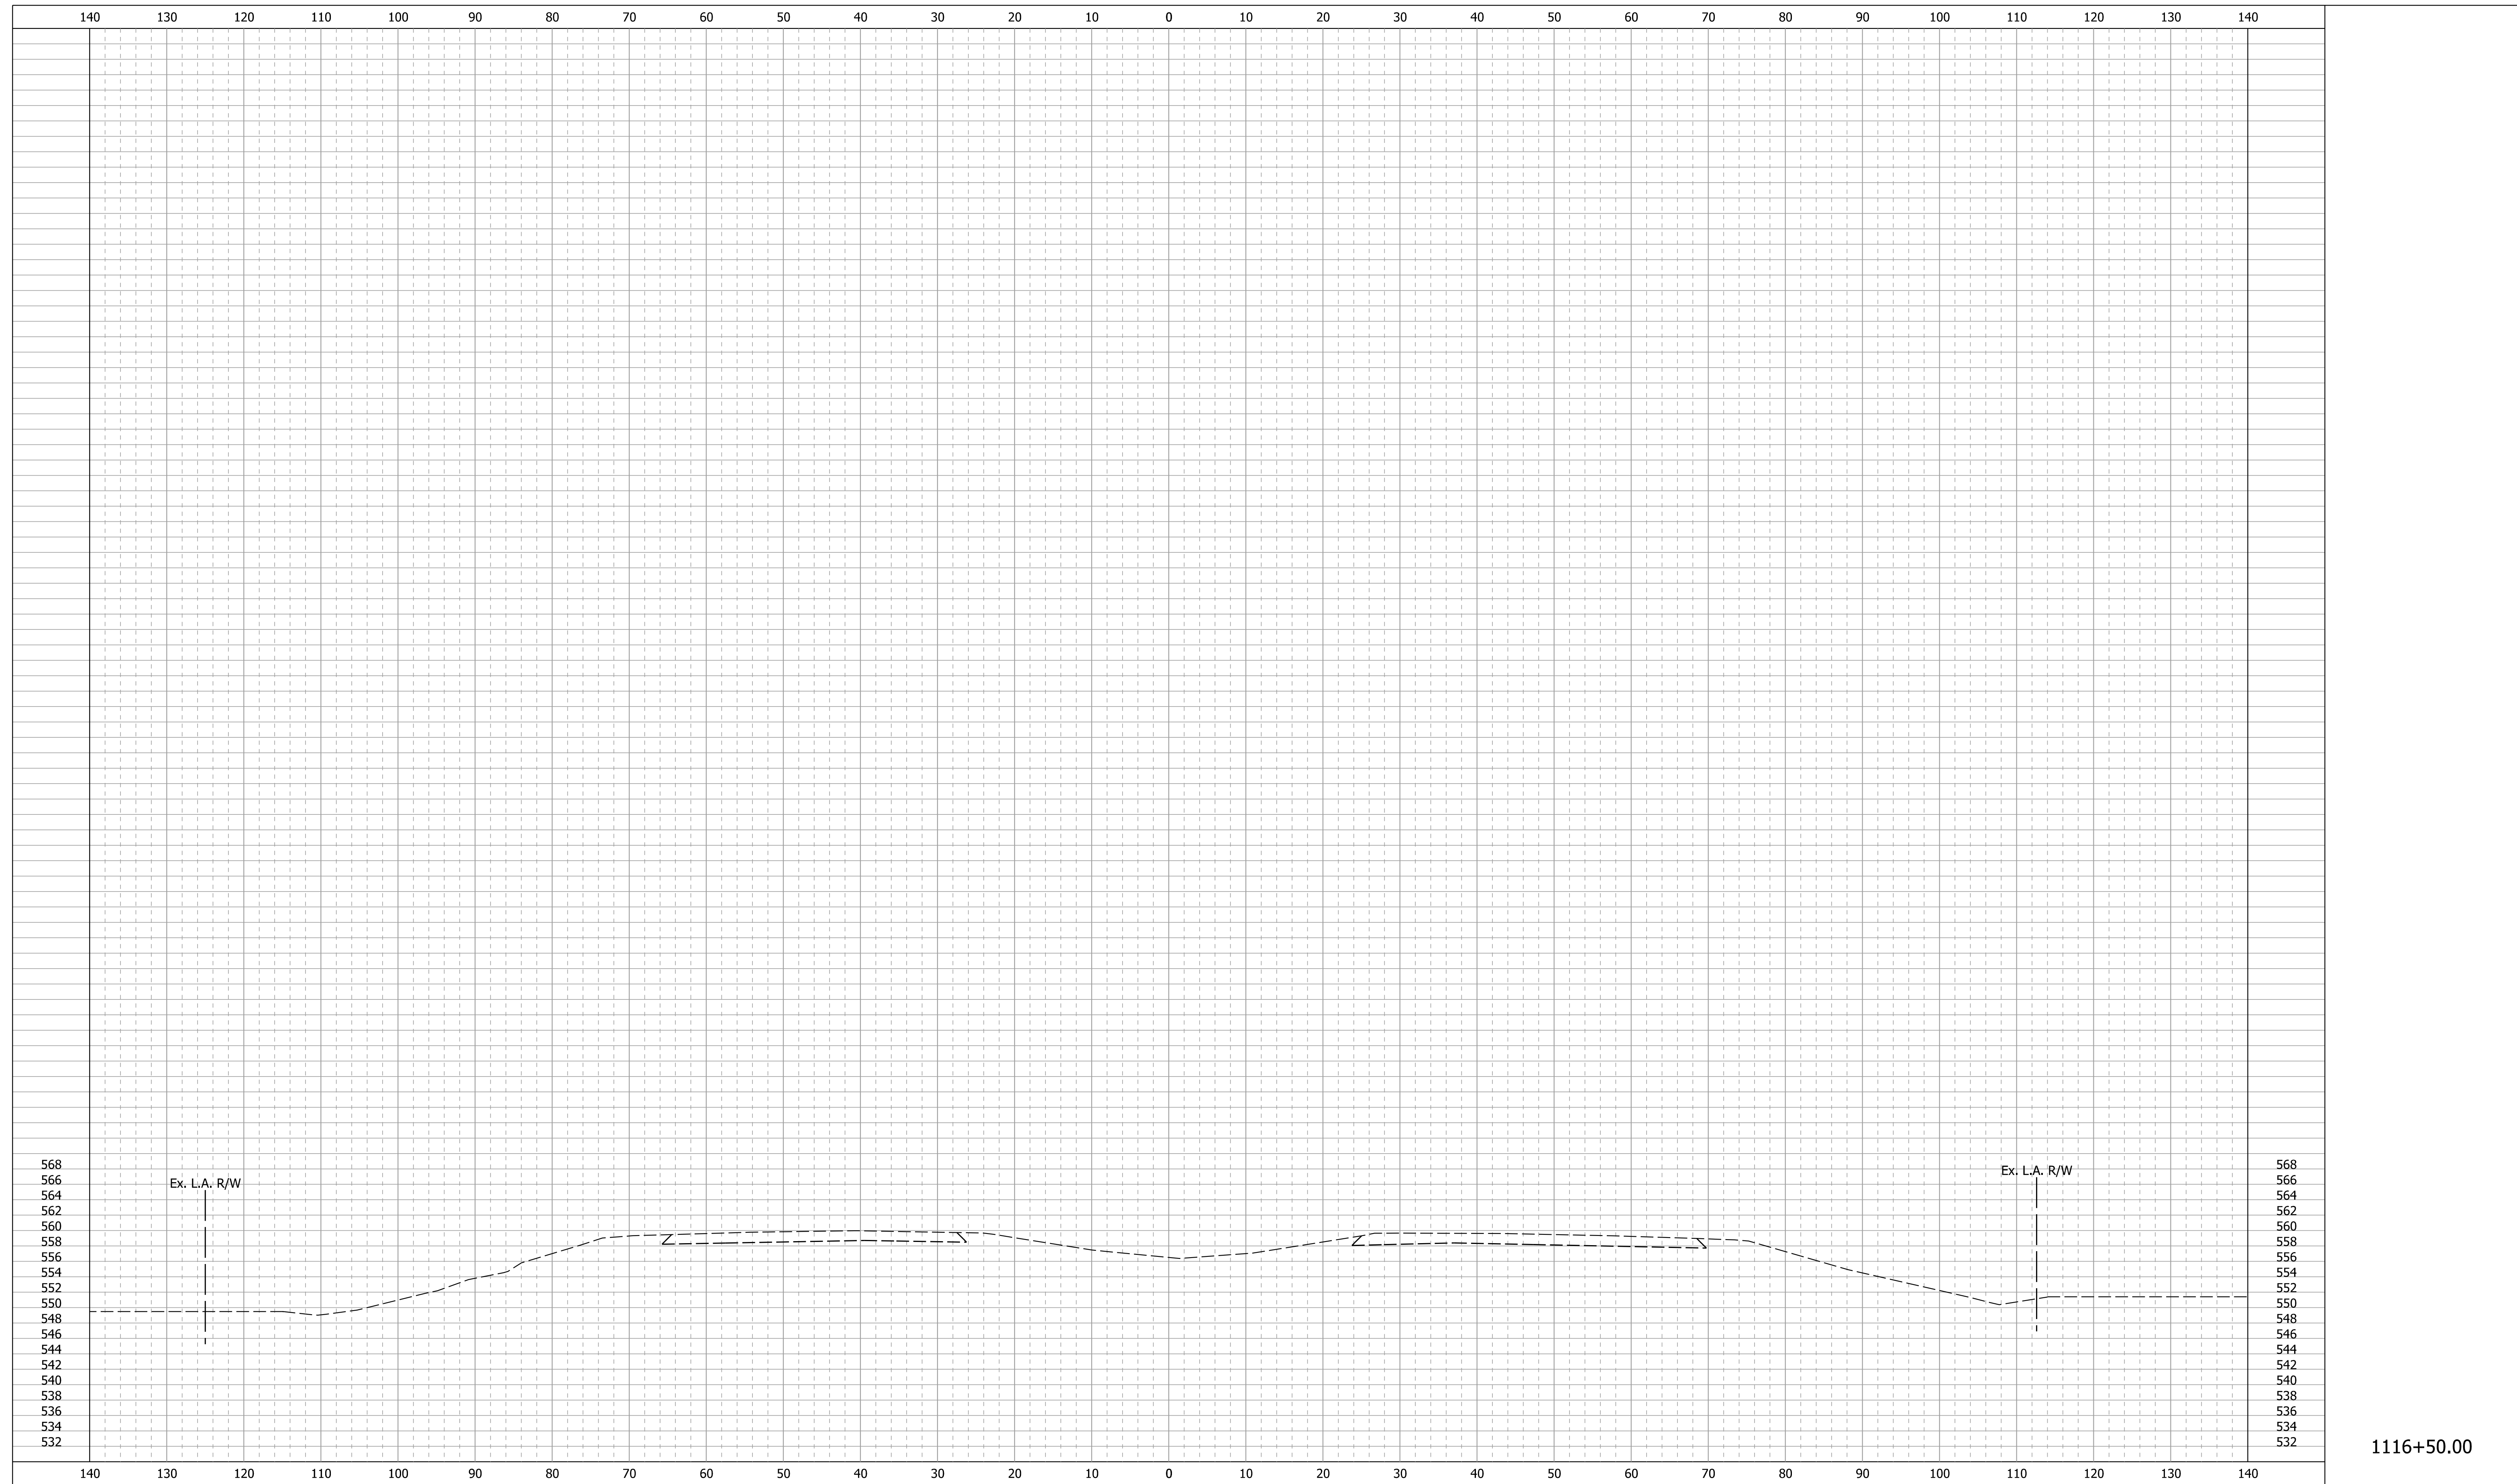

11/29/2021

RECOMMENDED FOR APPROVAL _____		DESIGN ENGINEER _____ DATE _____		INDIANA DEPARTMENT OF TRANSPORTATION		SCALE 1" = 10'-0"		BRIDGE FILE	
DESIGNED: SMS		DRAWN: BDM				DESIGNATION 1700135		SHEETS 52 of 52	
CHECKED: MJV		CHECKED: SMS		CROSS SECTIONS I-65 - LINE "Q"		SURVEY BOOK		PROJECT	
						R-41529		1700135	

1116+50.00