
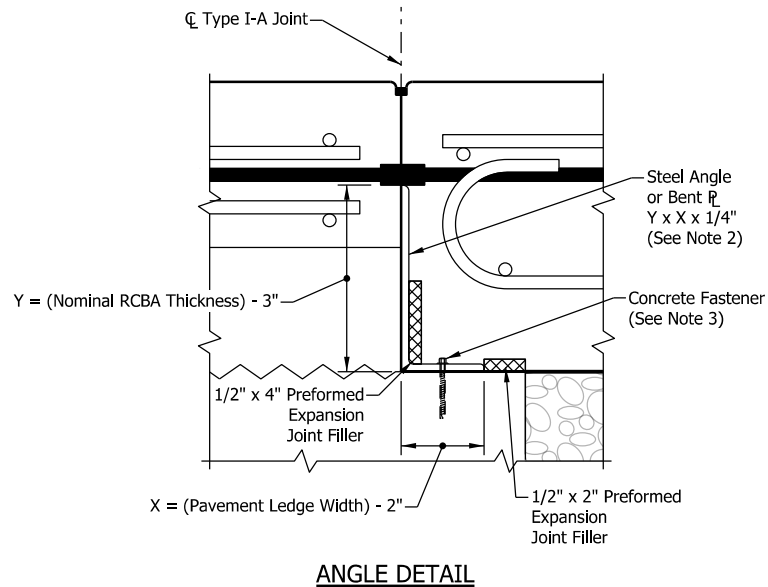


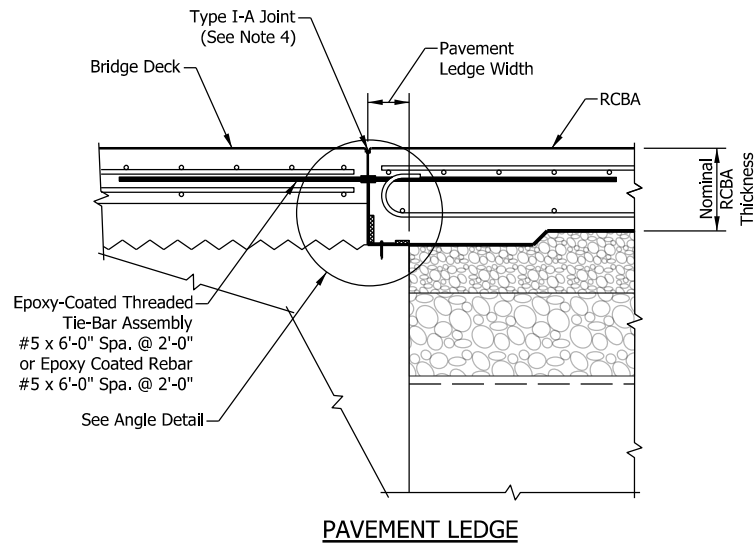

NOTES:

1. These details shall be used in conjunction with Construction Memo 26-02.
2. The angle shall be contiguous for full length of the pavement ledge and mechanically fastened as shown. Angle dimensions X and Y shall be as shown. Material shall be ASTM A709 Grade 36 and galvanized in accordance with ASTM A123.
3. Fasteners shall be galvanized or stainless steel.
4. The location of the Type I-A joint shall be clearly marked and remain visible until the saw cutting is complete and its location has been verified.

INDIANA DEPARTMENT OF TRANSPORTATION

**REINFORCED CONCRETE BRIDGE APPROACH
PAVEMENT LEDGE DETAILS FOR
CONCURRENT POUR WITH BRIDGE DECK**