



(a)

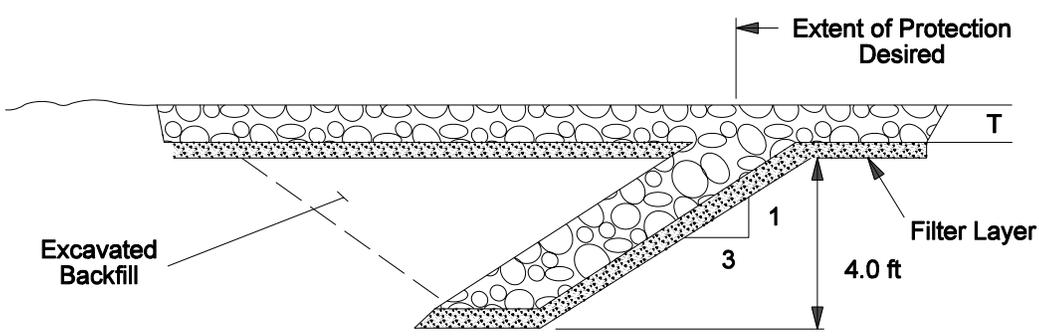

(b)

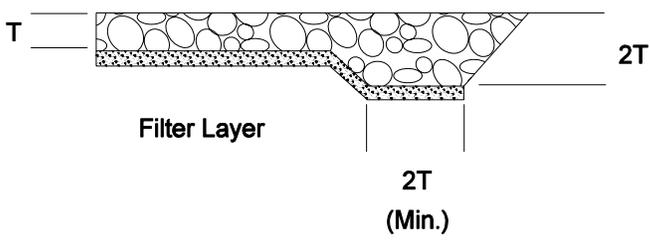

(c)

GRouted RIPRAP SECTIONS
 ((a) Section A-A; (b) Section B-B; and (c) Section C-C)

Figure 38-6PP