

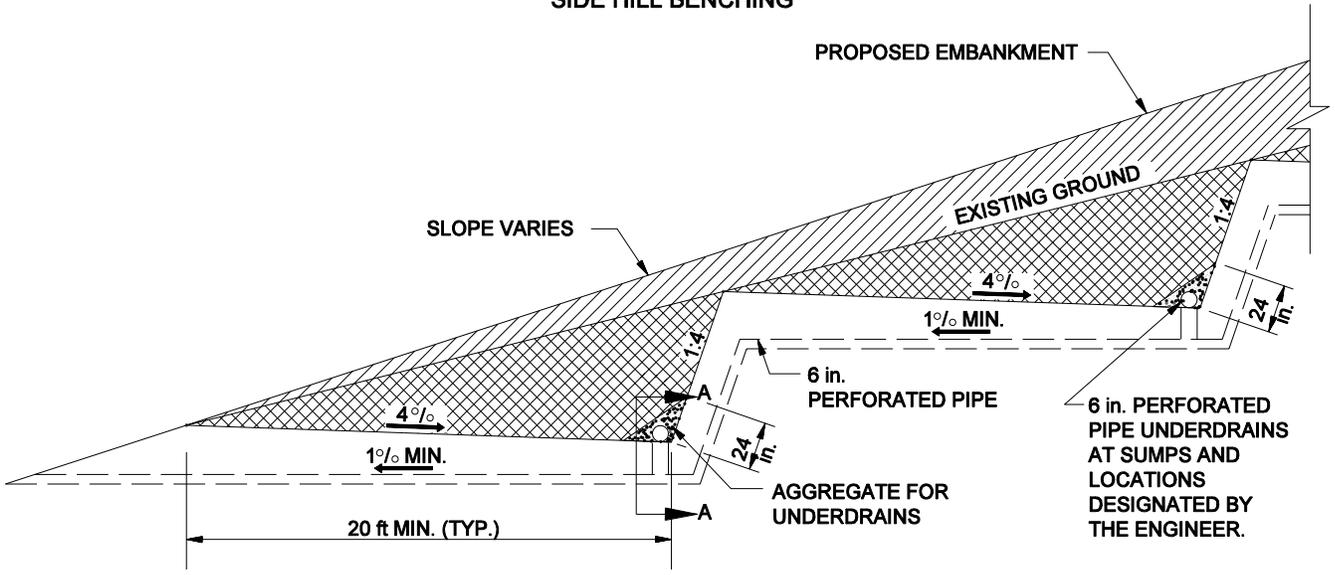


**SIDE HILL BENCHING**

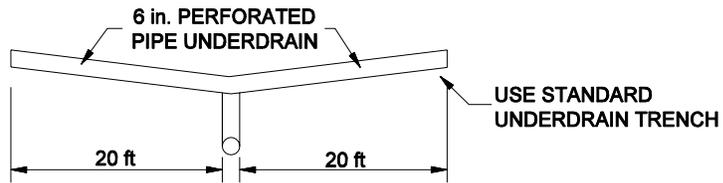

**NOTE: CONTINUE BENCHING TO SUBGRADE OR TOE OF EMBANKMENT SLOPE.**

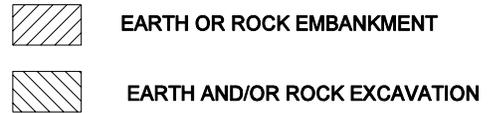

**SECTION A-A**

**BENCHING WHEN WATER IS ENCOUNTERED**

**TYPICAL BENCHING METHODS**

**Figure 18-2J**