




RIGHT-TURN-ONLY LANE

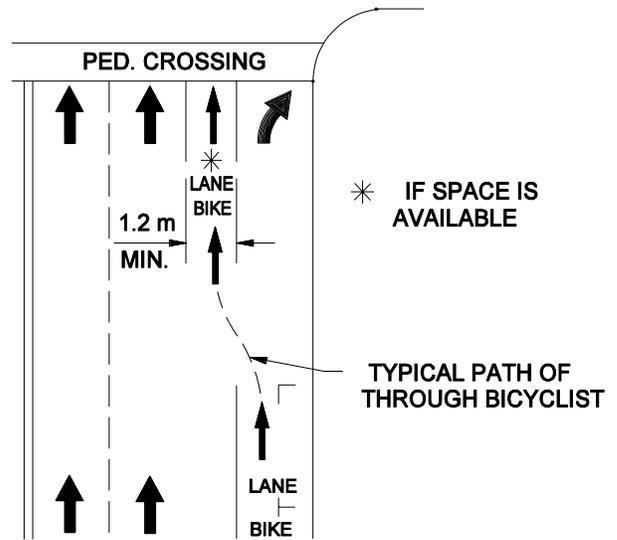

PARKING LANE BECOMES RIGHT-TURN-ONLY LANE

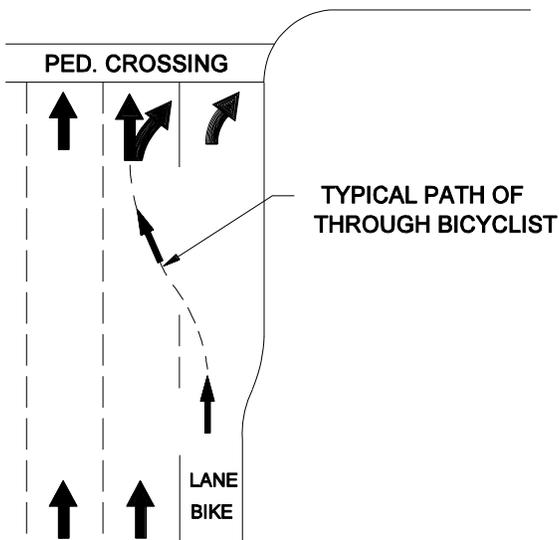

OPTIONAL DOUBLE RIGHT-TURN-ONLY LANE

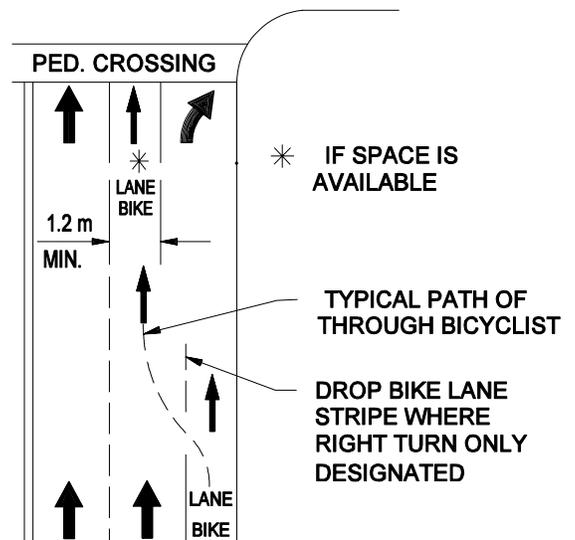

RIGHT LANE BECOMES RIGHT-TURN-ONLY LANE

BICYCLE MARKINGS (Intersections)

Figure 76-2W