



ELEVATION VIEW
PAVED SIDE DITCH TYPES A THROUGH D

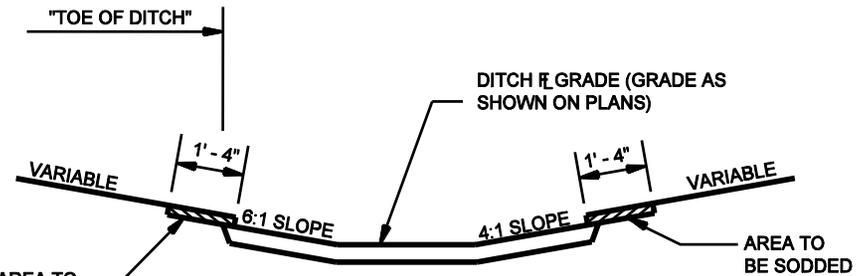

ELEVATION VIEW
PAVED SIDE DITCH TYPES J THROUGH M

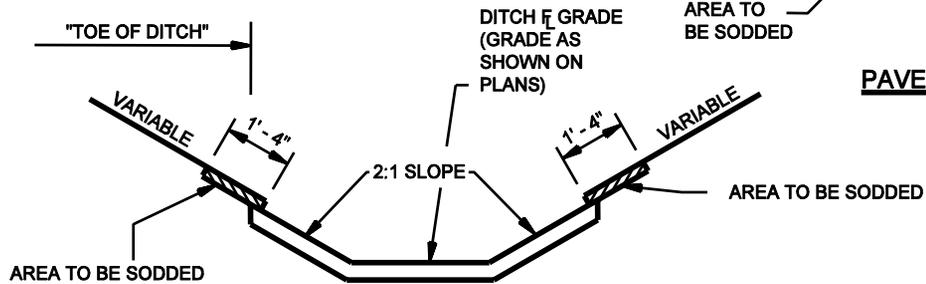

ELEVATION VIEW
PAVED SIDE DITCH TYPES E THROUGH H

Note: Do not use n2:1 side slopes within the clear zone.

PAVED SIDE DITCHES

Figure 17-4F