



**IMPROPER DESIGN**

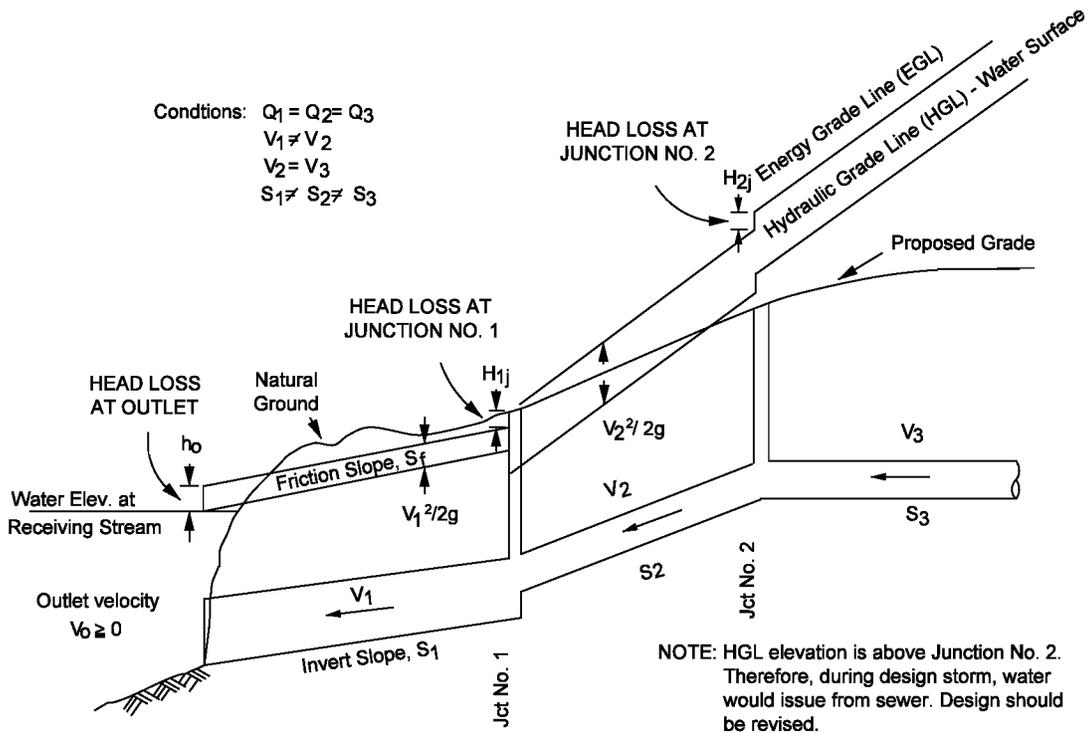

**PROPER DESIGN**

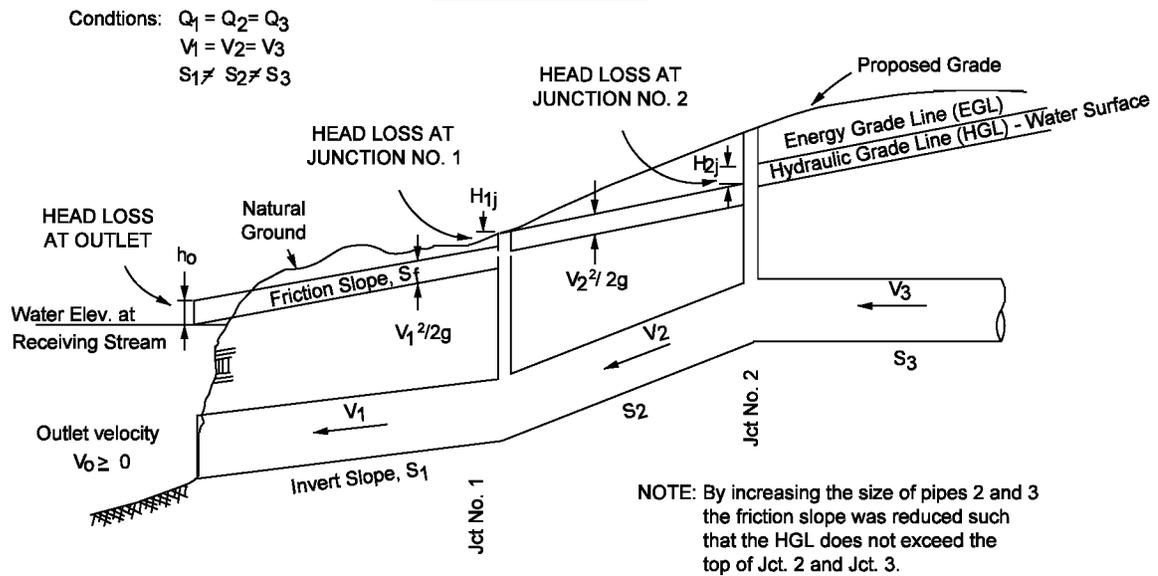

**USE OF ENERGY LOSSES IN DEVELOPING A STORM DRAIN SYSTEM**

Figure 36-13F