


NOTE: ALL REINFORCING STEEL SHALL BE EPOXY COATED.


#4 @ 1'-0" MAX. SPA. BETWEEN BEAMS

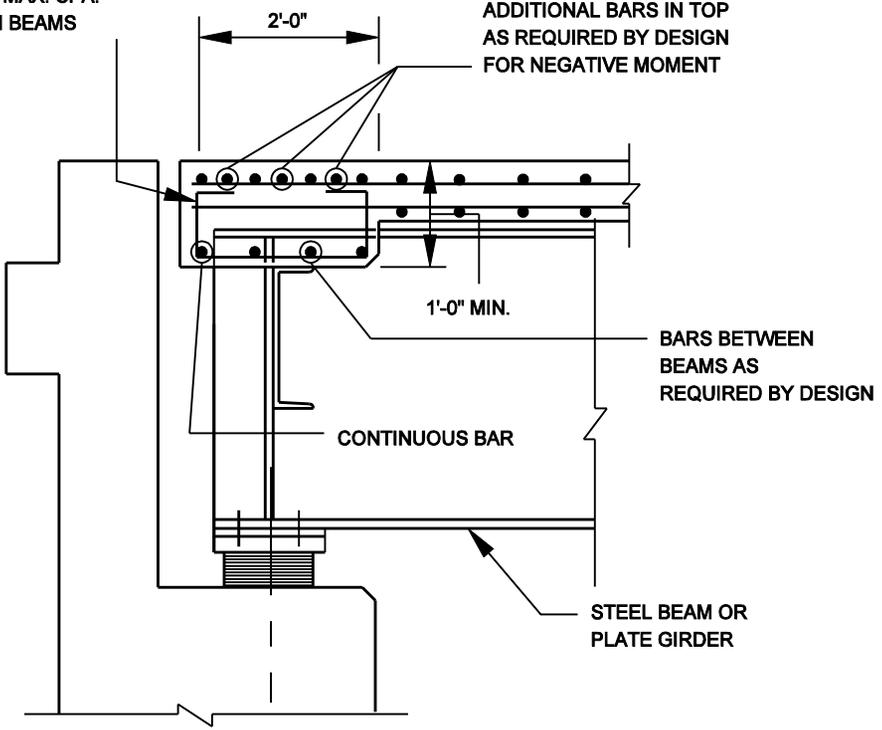

SKEW 25° OR LESS

#4 @ 1'-0" MAX. SPA. BETWEEN BEAMS

CONTINUOUS BAR

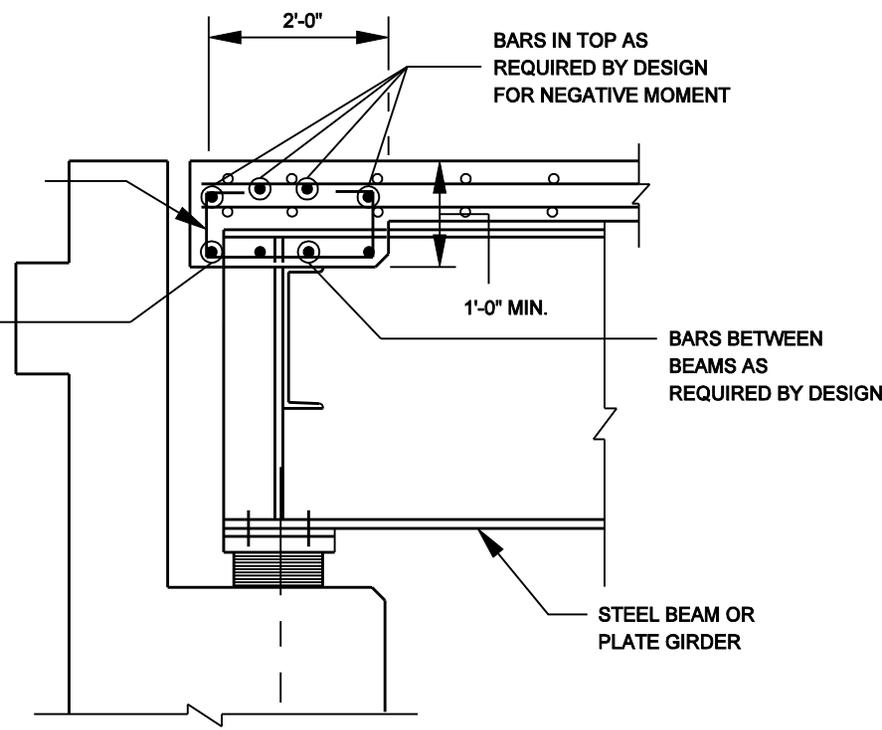


SKEW OVER 25°

**SUGGESTED TRANSVERSE EDGE BEAM DETAILS
(For Steel Plate Girders)**

Figure 61-5J

NOTE: ALL REINFORCING STEEL SHALL BE EPOXY COATED.

NOTE: THE EDGE BEAM SHALL EXTEND FROM COPING TO COPING.

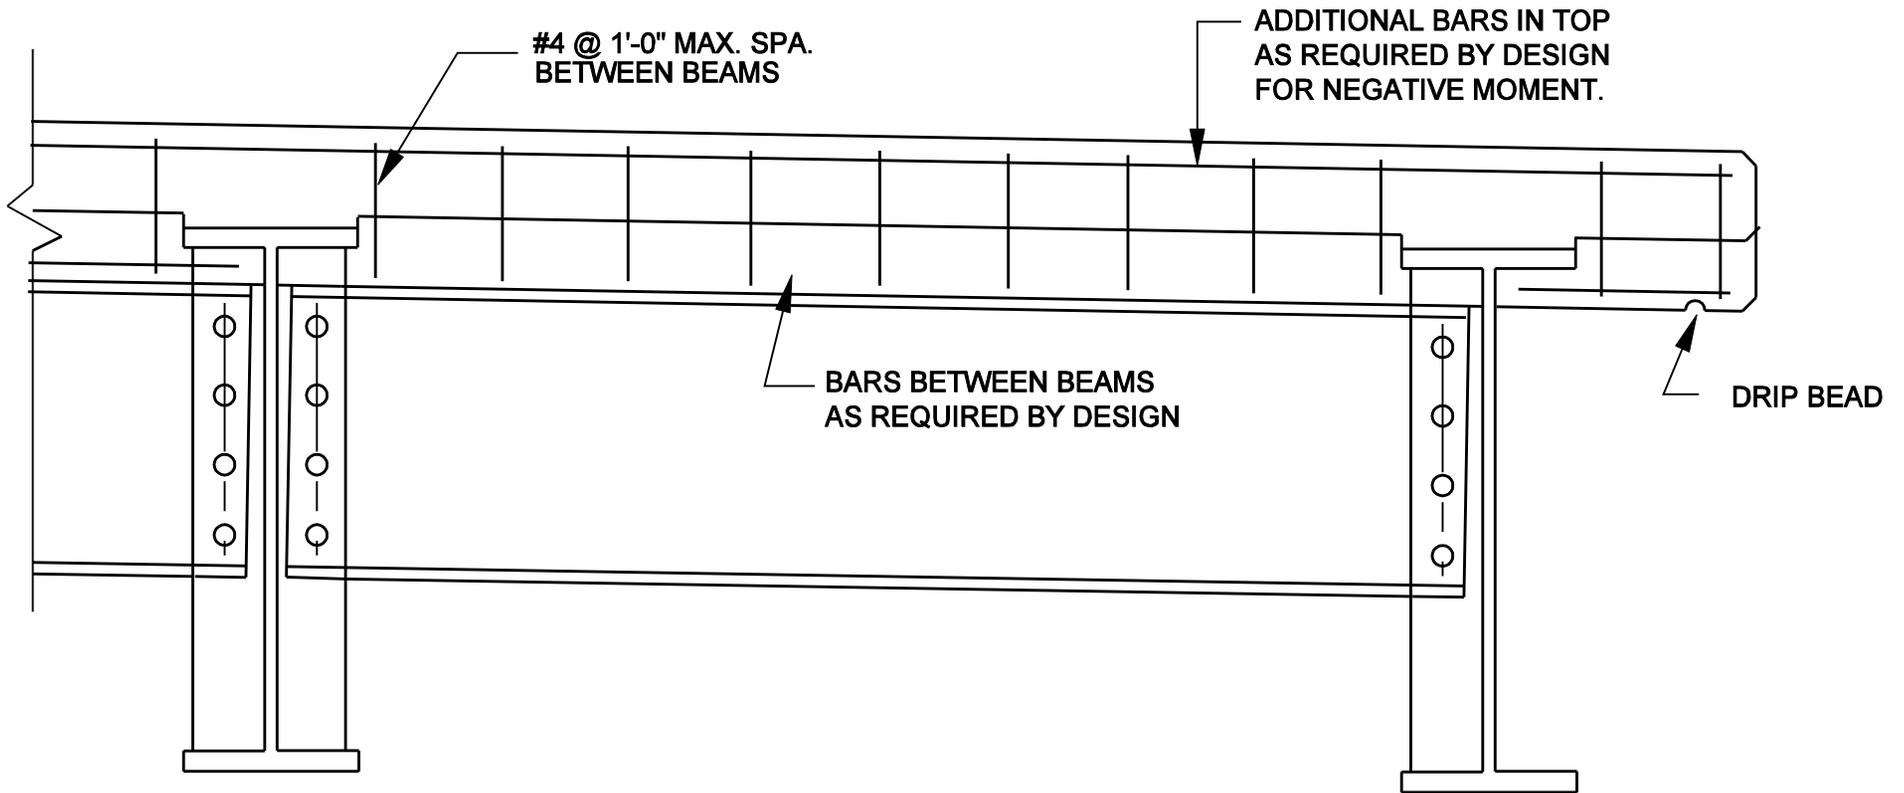

**SUGGESTED TRANSVERSE EDGE BEAM DETAILS
(For Steel Plate Girders)**

**Figure 61-5J
(Continued)**