



23 SPA @ = (601h SPA.)

3"

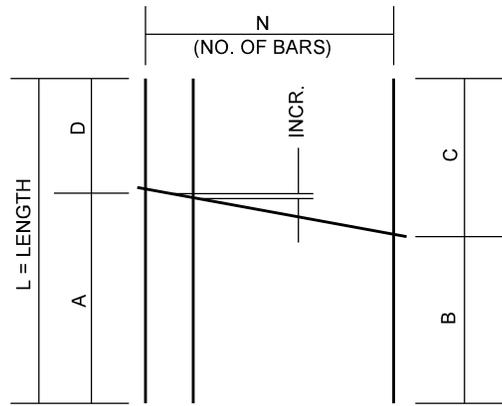

CUTTING DIAGRAM

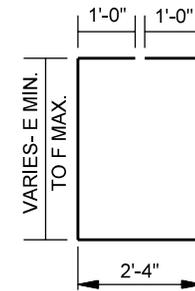

BENDING DIAGRAM

NOTE: A CUTTING DIAGRAM CAN ALSO BE USED WHEN STIRRUPS ARE PLACED AT TWO DIFFERENT SPACINGS WITH TWO SEPARATE BAR MARKS. "NO. OF BARS" AND CUTTING DIAGRAM DIMENSIONS FOR EACH BAR MARK CAN BE SHOWN IN A TABLE.

601n X L  
(1 BAR CUTS 2 STIRRUPS)

**CUTTING DIAGRAM**  
(Hammerhead Stem Pier)  
Figure 62-2CC