


COVER ————— 2"
 STIRRUP ————— 5/8"
 1/2 BAR Ø ————— 19/32"
 ALLOWANCE FOR STIRRUP BEND ————— 1/4"
 DIMENSION "A" = 3 7/16" MIN.

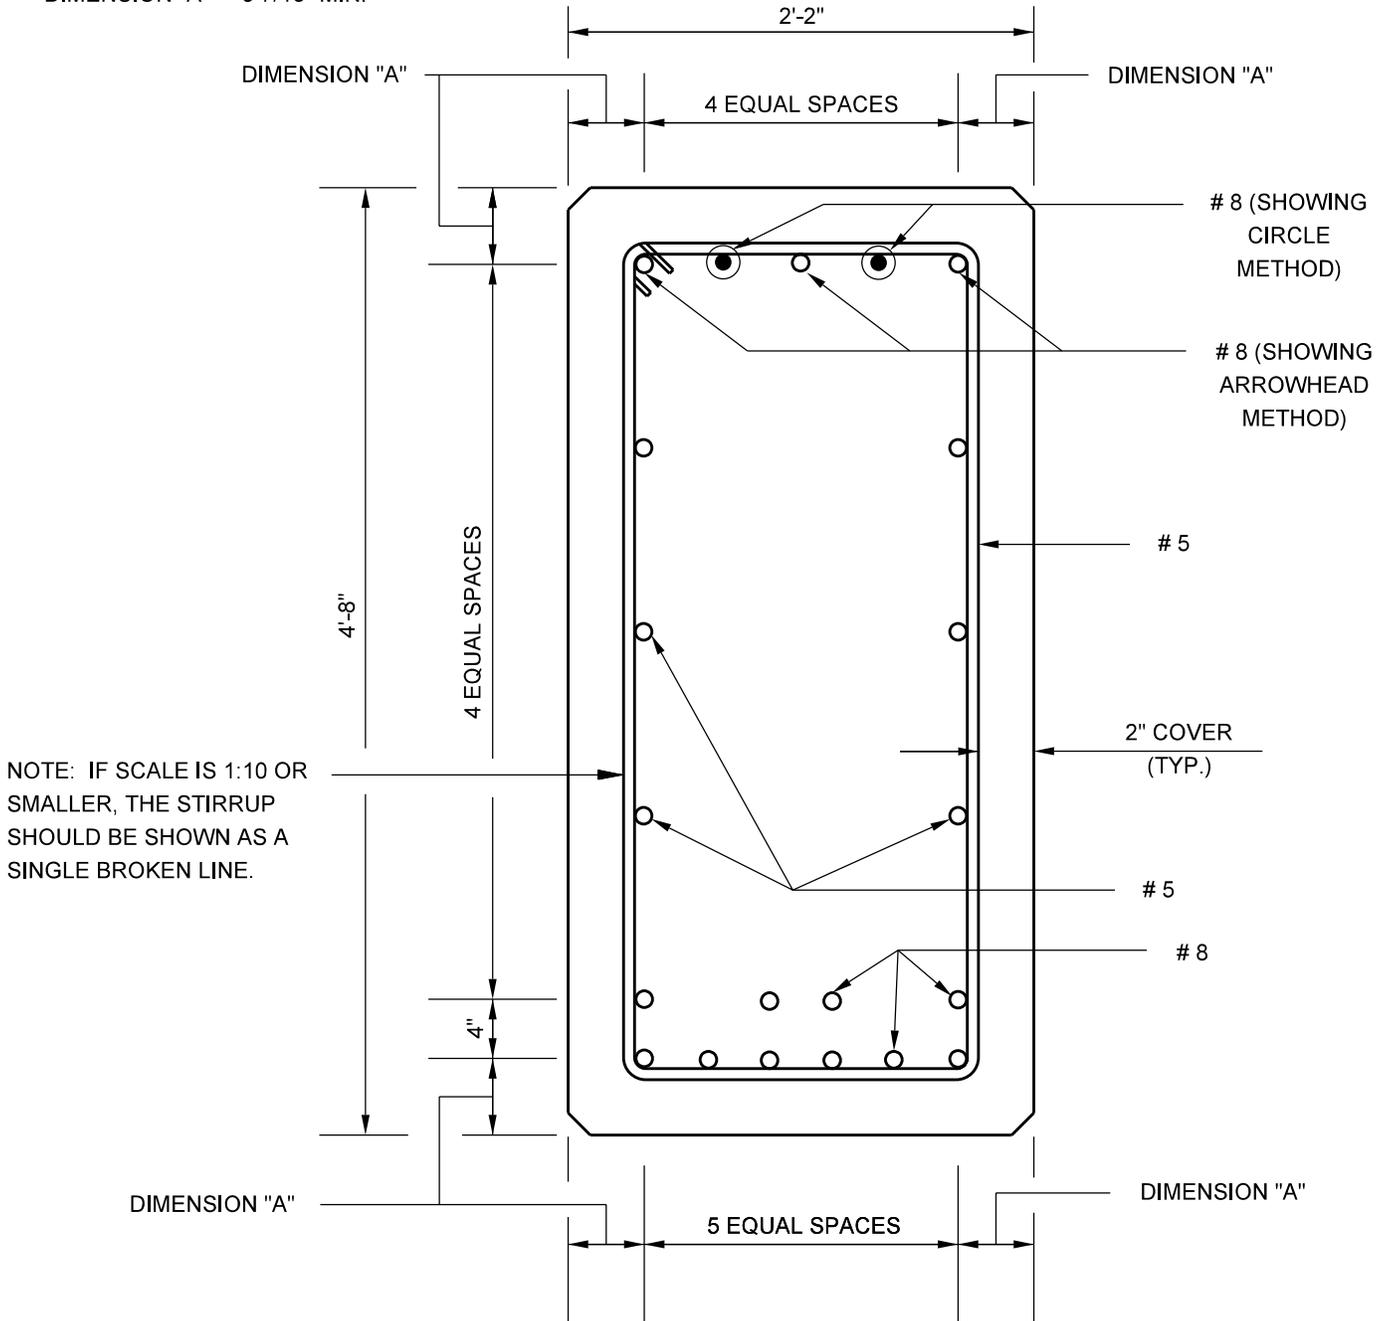

BARS IN SECTION
 Figure 62-2Z