


PLAN

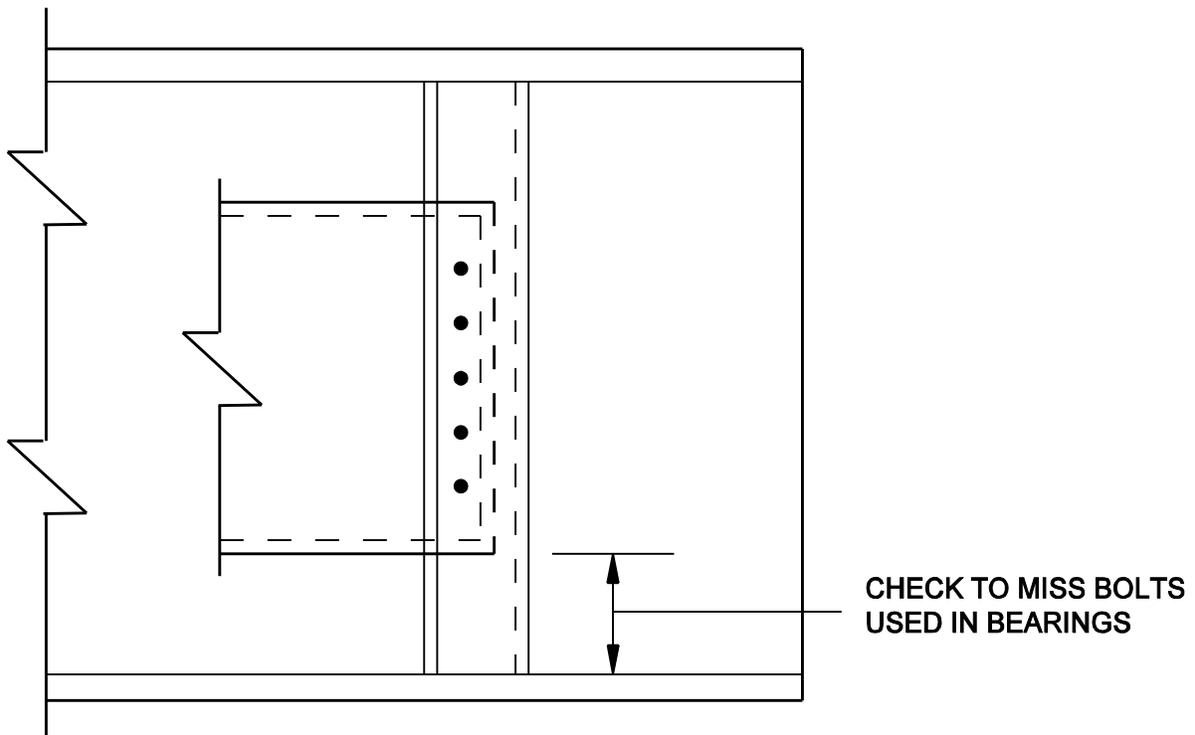

ELEVATION

**TYPICAL END DIAPHRAGM CONNECTION**

**Figure 64-5C**