



NOTES:

- N-S IS PREFERENTIAL
- N-S FLASHES AMBER
- E-W FLASHES RED

TRAFFIC MOVEMENTS

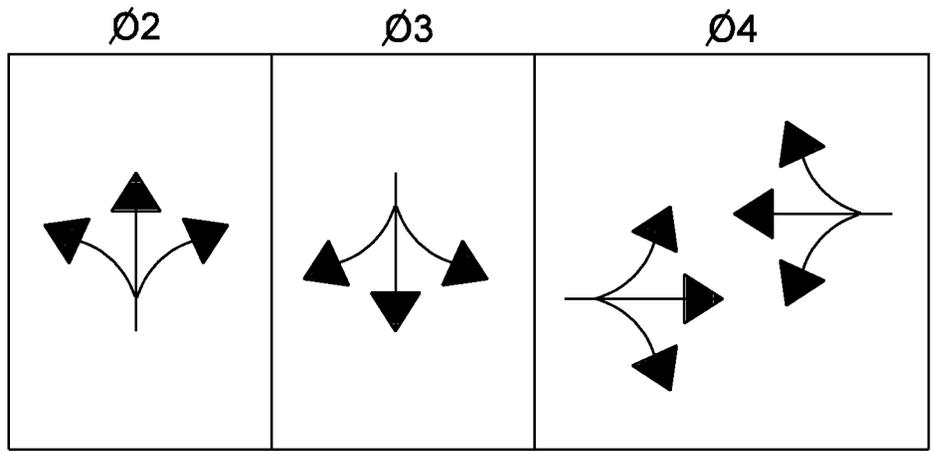

PHASE DIAGRAM

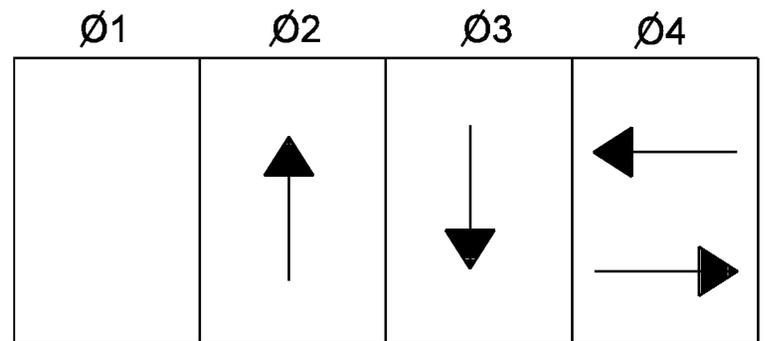

THREE-PHASE OPERATION
 (Separate Split Phases for Major Street)

Figure 77-5L