


**PAINTED FLUSH ISLAND**

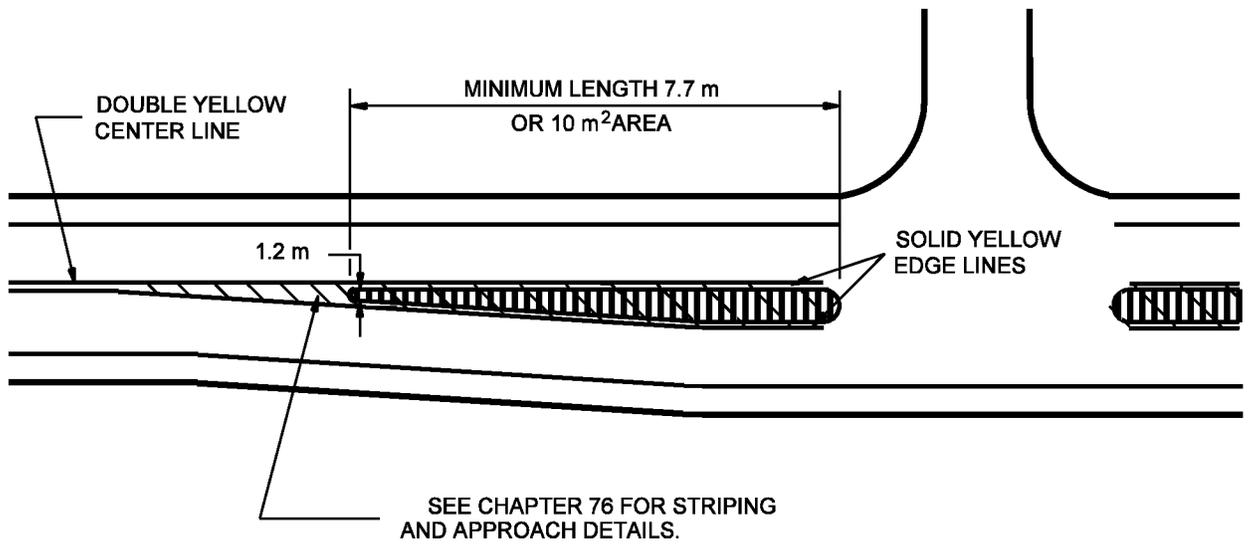

**RAISED CORRUGATED ISLAND**

**ELONGATED ISLANDS**

Figure 46-9B