


Clear Sight Triangle for Viewing
Traffic Approaching from the Left.

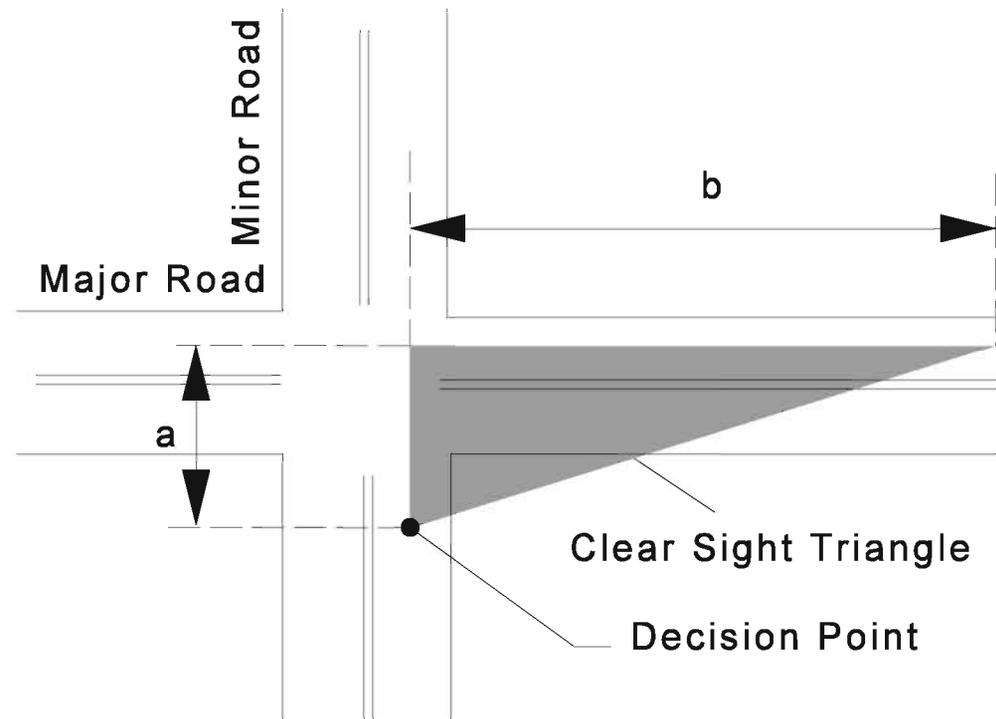

Clear Sight Triangle for Viewing
Traffic Approaching from the Right.

DEPARTURE SIGHT TRIANGLES

Figure 46-10F