



-A-

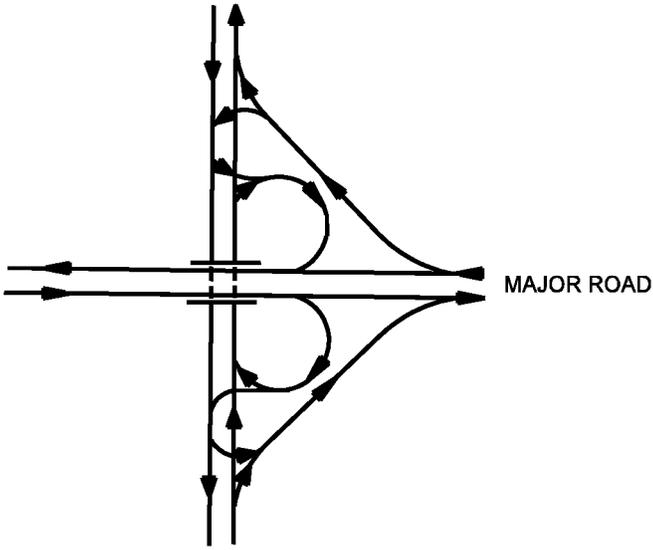

ON BOTH SIDES OF MAJOR ROAD
 LEFT TURNS: NONE ON MAJOR ROAD
 FOUR ON MINOR ROAD

TWO QUADRANTS ADJACENT


-B-

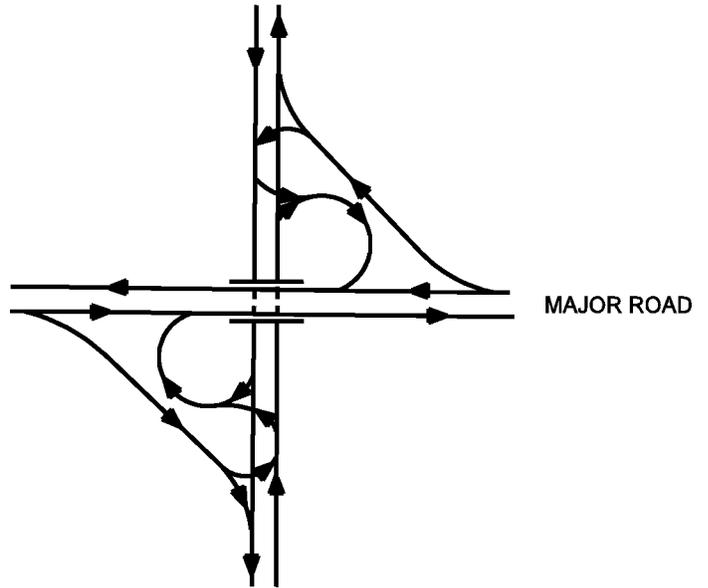

MAJOR ROAD EXITS ON NEAR SIDE
 LEFT TURNS: NONE ON MAJOR ROAD
 FOUR ON MINOR ROAD

TWO QUADRANTS
 DIAGONALLY OPPOSITE

-C-

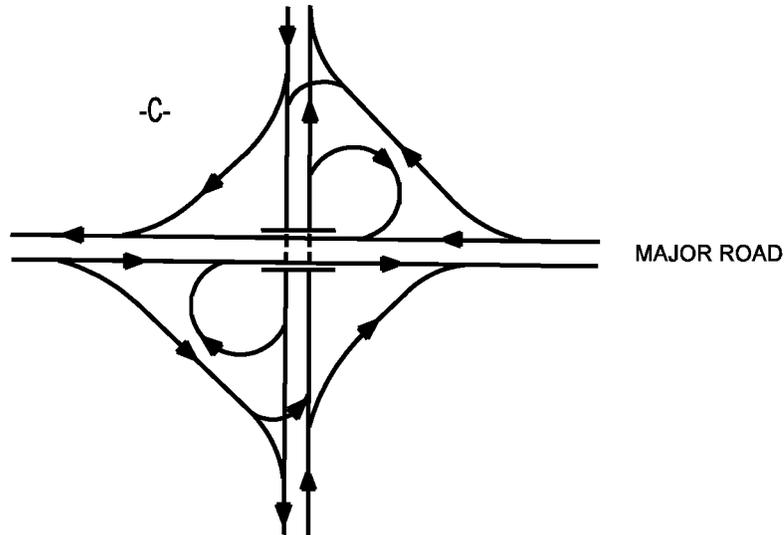

MAJOR ROAD EXITS ON NEAR SIDE
 LEFT TURNS: NONE ON MAJOR ROAD
 TWO ON MINOR ROAD

FOUR QUADRANTS

PARTIAL CLOVERLEAF ARRANGEMENTS

Figure 48-2F