


\* THIS IS A  
MINIMUM  
DIMENSION

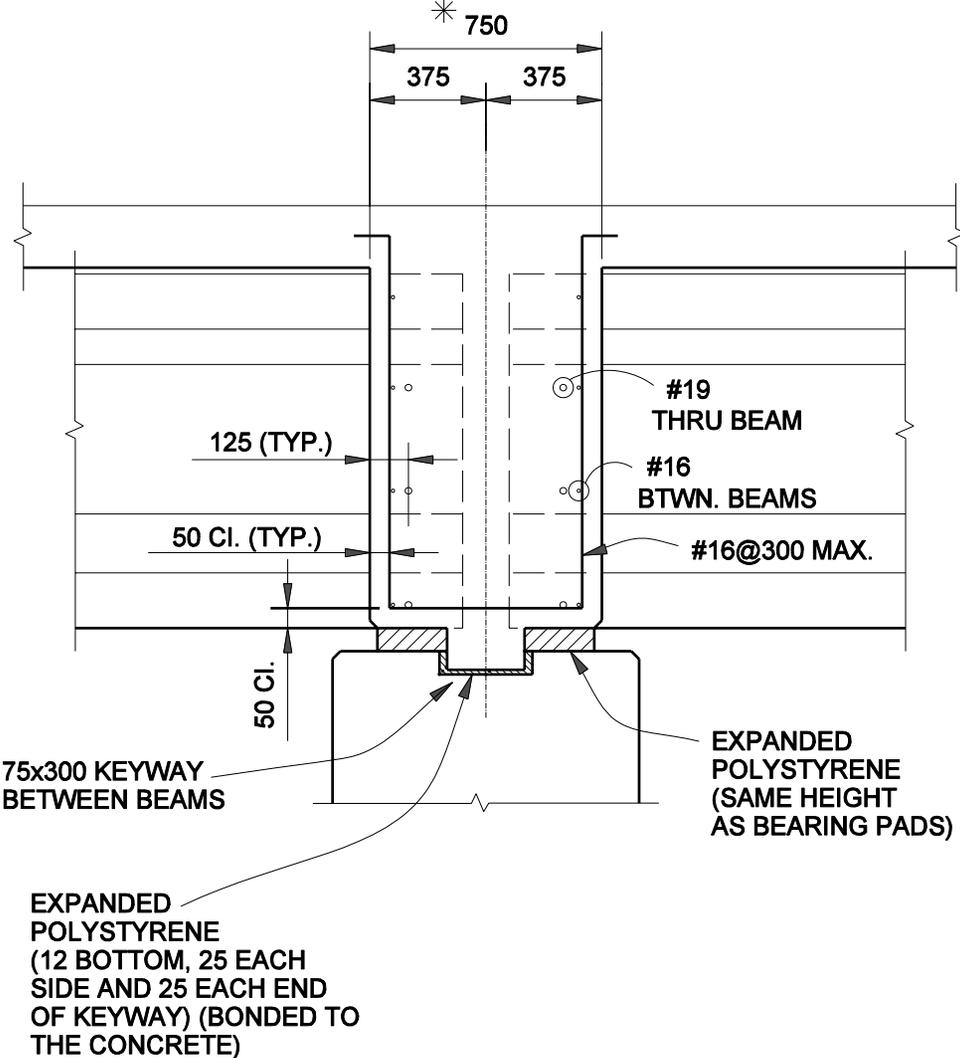

**I-BEAM PIER DIAPHRAGM**  
**SECTION BETWEEN BEAMS**

**Figure 63-16A**