


Notes:

See Section 52-9.02 to determine the appropriate HMA mixture designation.

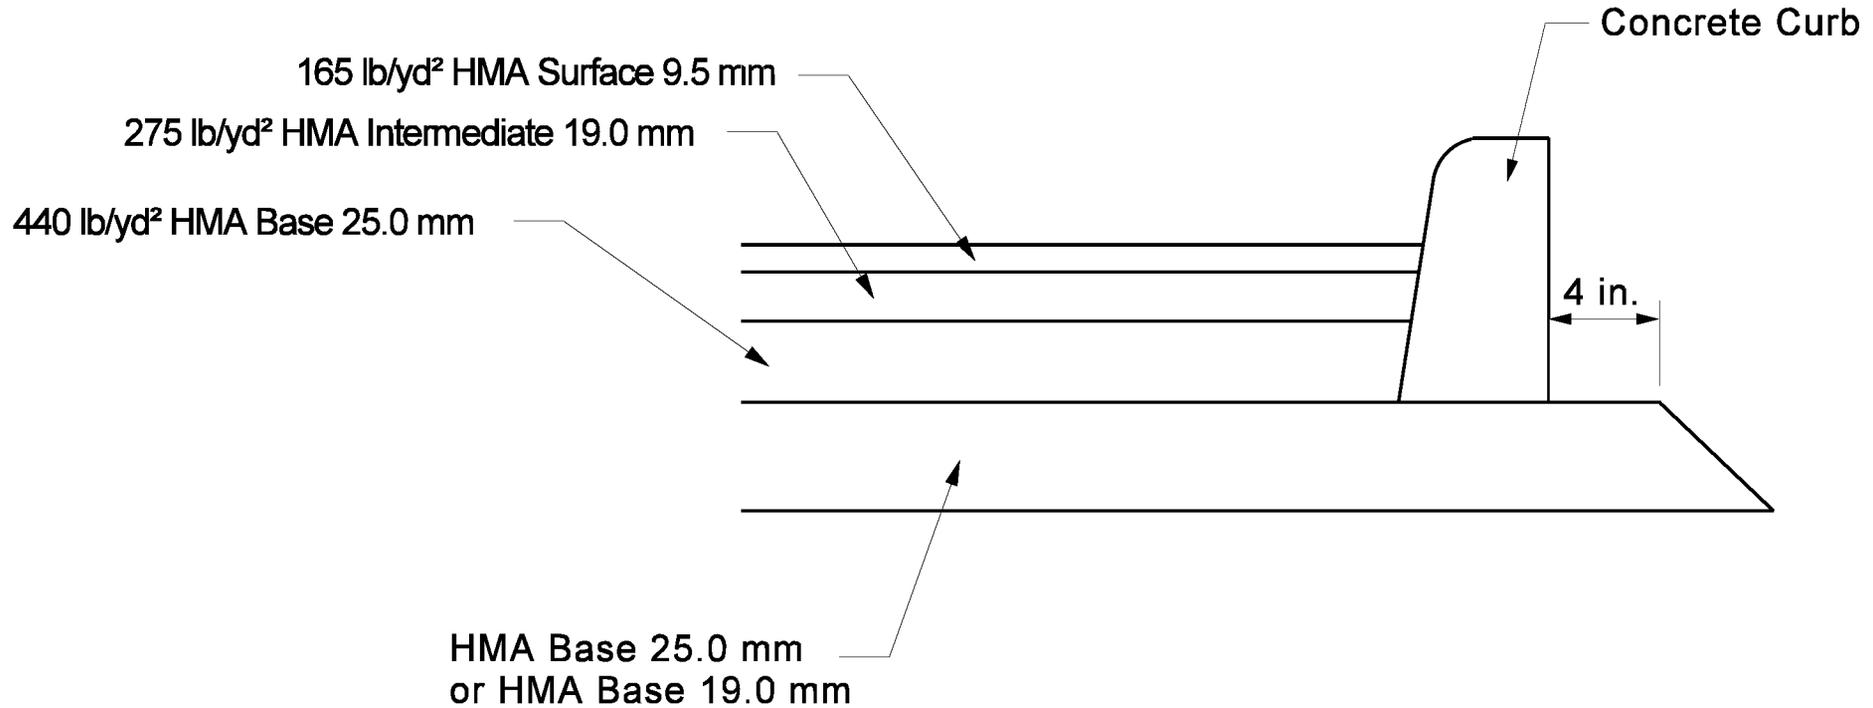

**HMA PAVEMENT WITH CONCRETE CURB
AND NO UNDERDRAIN**

Figure 52-13W