


Mattress Layout

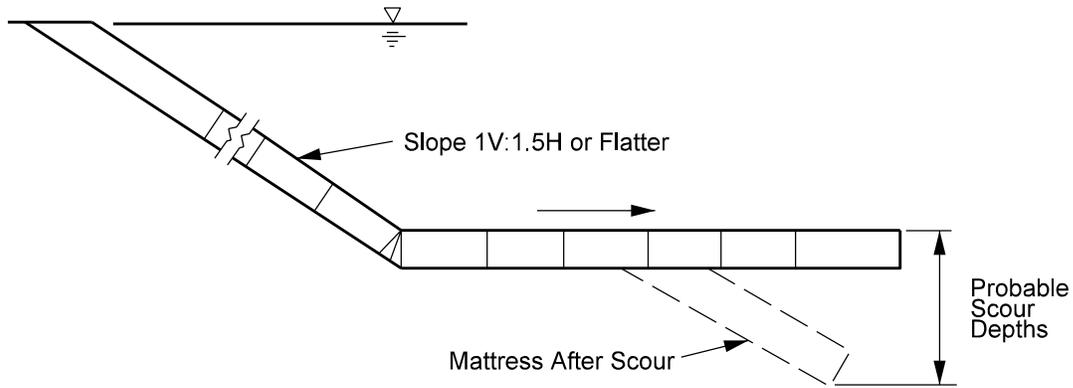

Section

**TYPICAL DETAIL OF ROCK AND WIRE MATTRESS
(Constructed from Available Wire Fencing Materials)**

Figure 38-6Z