



NOTE: ALL REINFORCING STEEL SHALL BE EPOXY COATED.

#13 @ 300 MAX. SPA. BETWEEN BEAMS

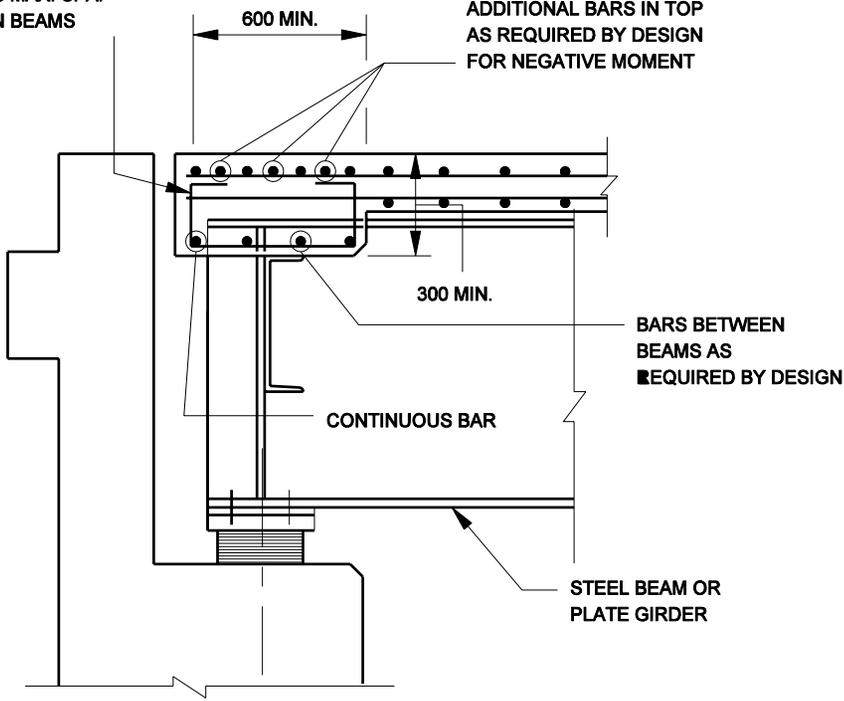

SKEW 25° OR LESS

#13 @ 300 MAX. SPA. BETWEEN BEAMS

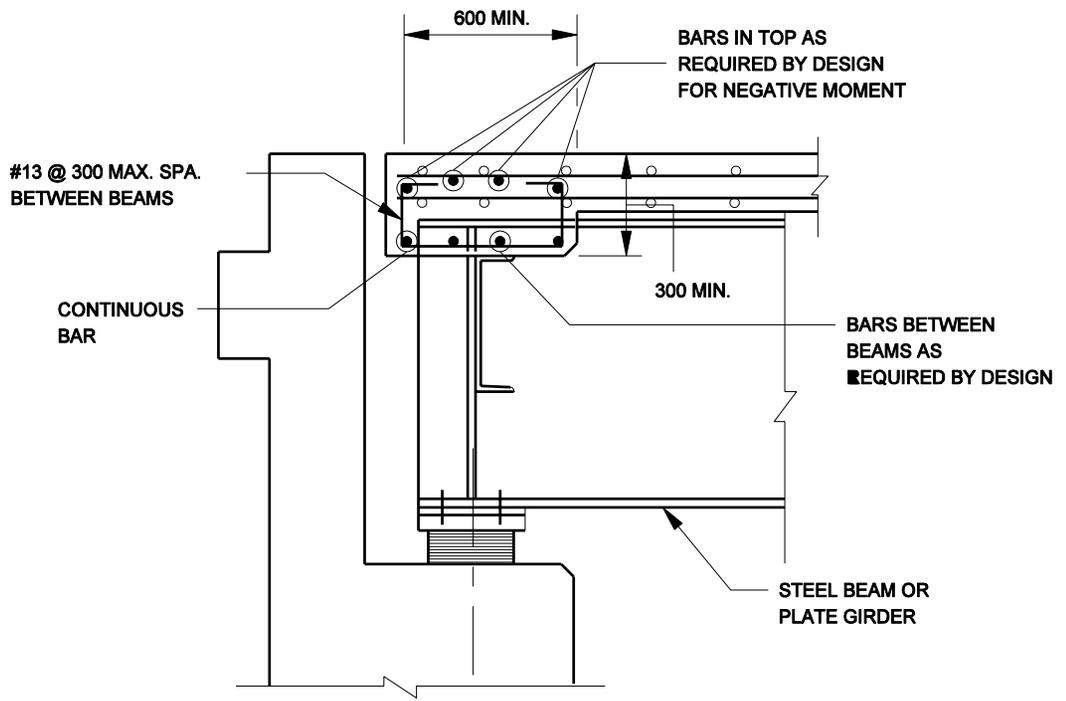


SKEW OVER 25°

SUGGESTED TRANSVERSE EDGE BEAM DETAILS (For Steel Plate Girders)

Figure 61-5J

NOTE: ALL REINFORCING STEEL
SHALL BE EPOXY COATED.

NOTE: THE EDGE BEAM SHALL EXTEND
FROM COPING TO COPING.

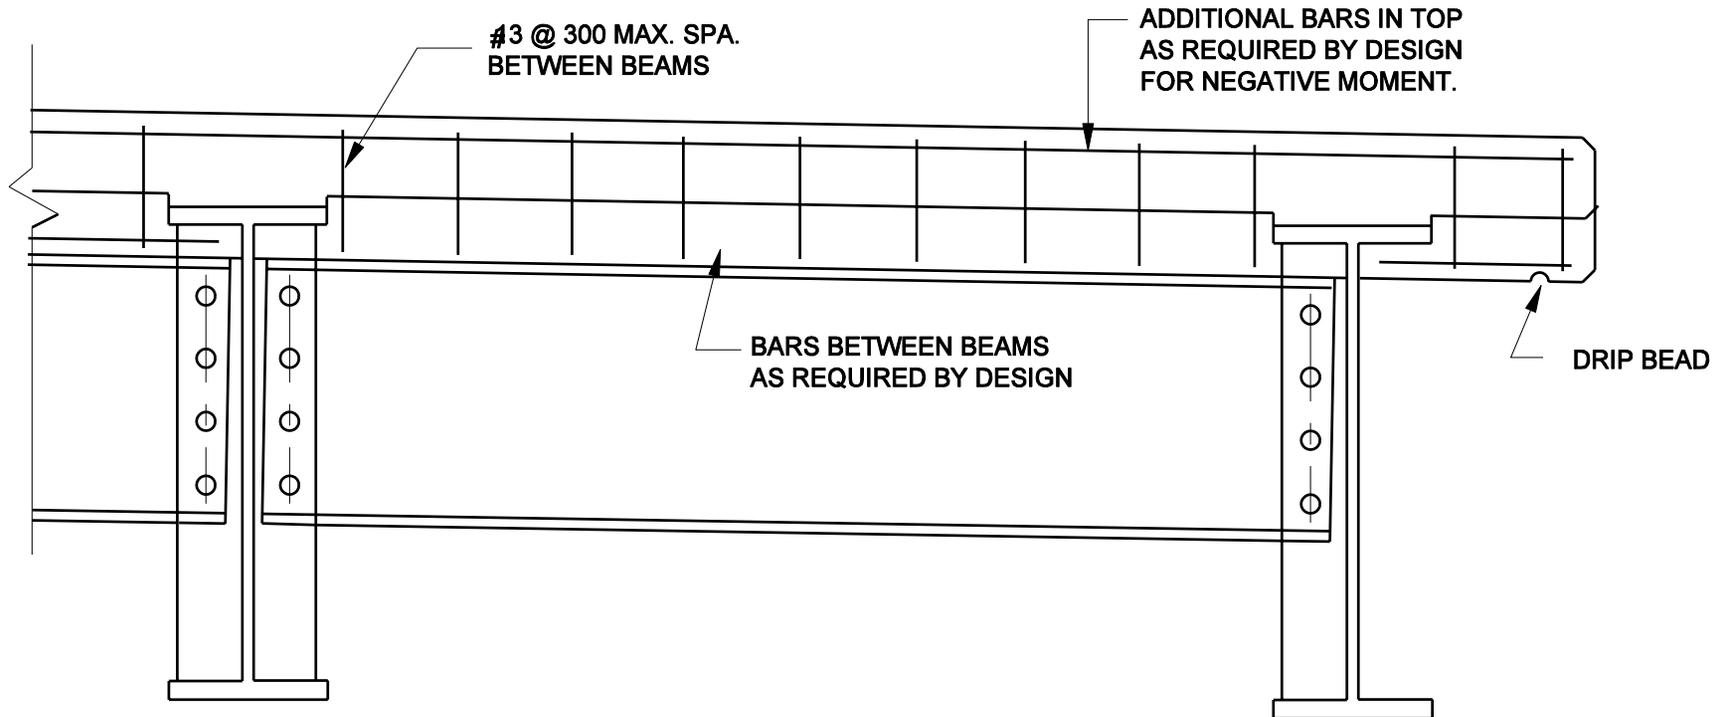

**SUGGESTED TRANSVERSE EDGE BEAM DETAILS
(For Steel Plate Girders)**

**Figure 61-5J
(Continued)**