


\*THIS IS A MINIMUM DIMENSION.

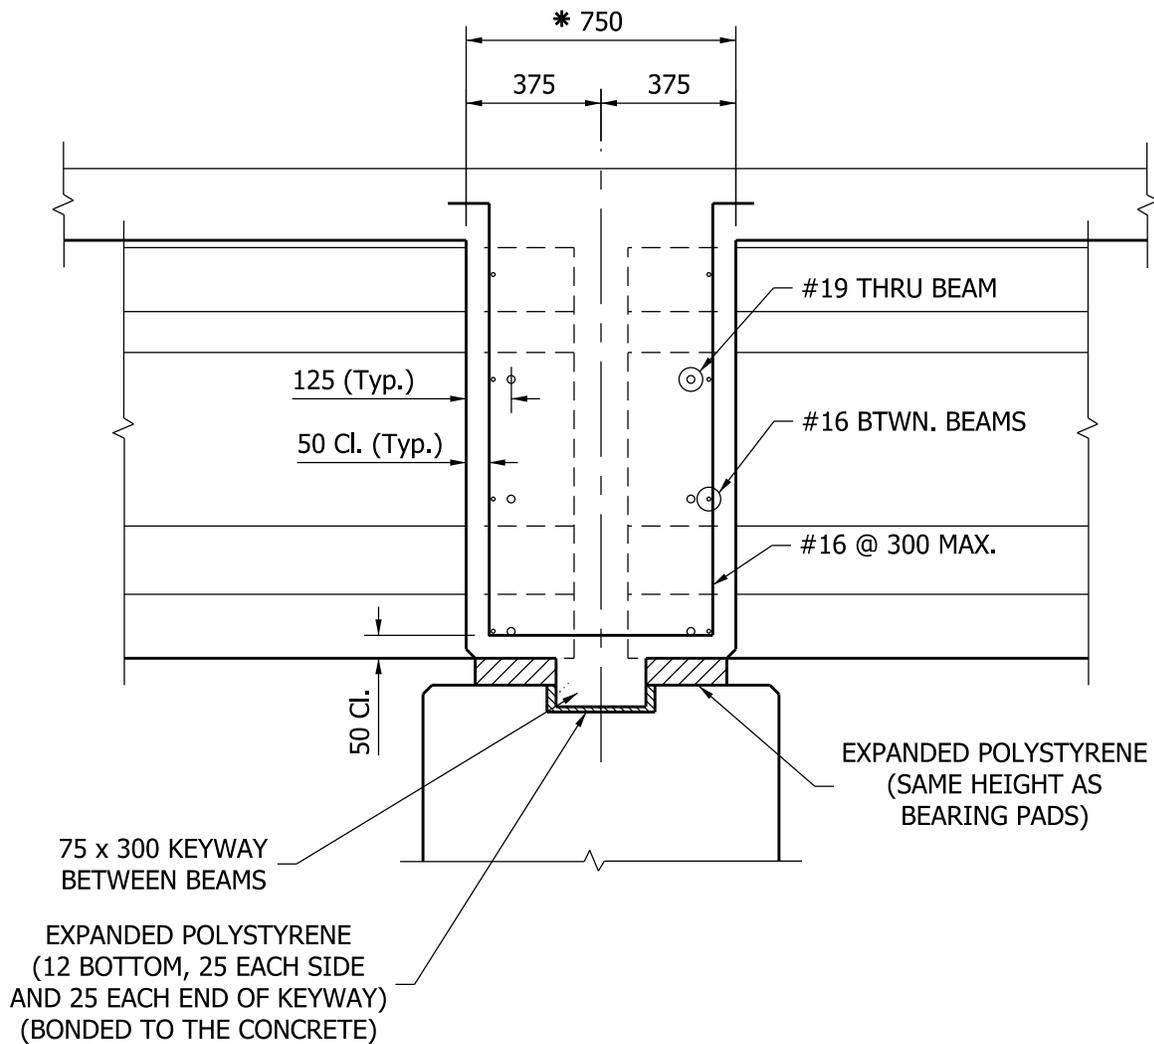

### I-BEAM PIER DIAPHRAGM SECTION BETWEEN BEAMS

Figure 63-16A