


\*THIS IS A MINIMUM DIMENSION.

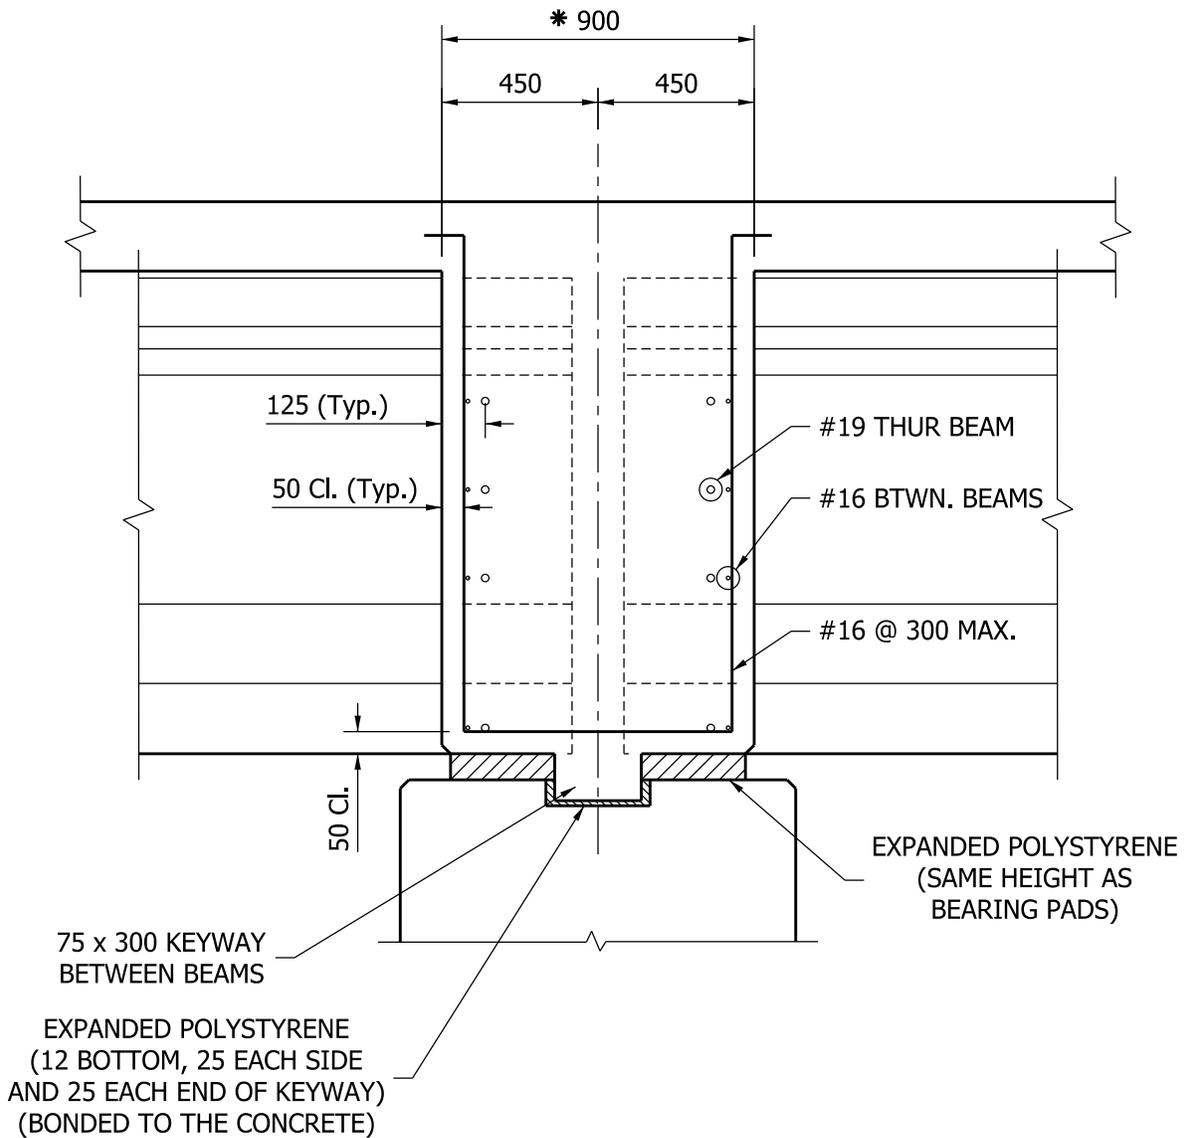

### BULB-TEE PIER DIAPHRAGM SECTION BETWEEN BEAMS

Figure 63-16H