


a) without spur dikes

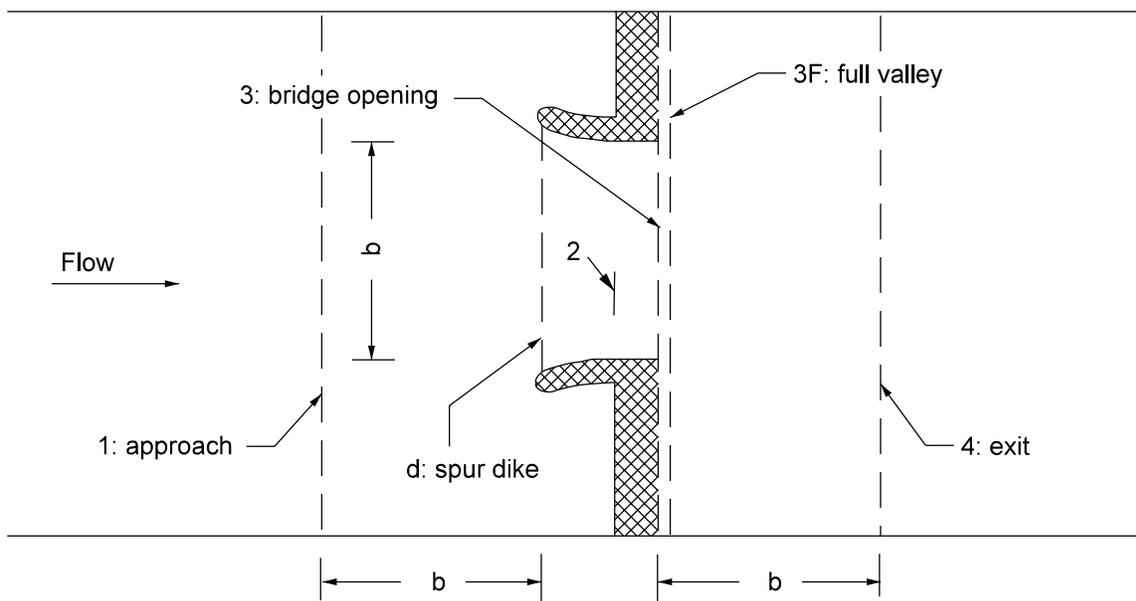

b) with spur dikes

**CROSS SECTION LOCATIONS FOR STREAM CROSSING  
WITH A SINGLE WATERWAY OPENING**

Figure 32-4C