


Radius to face of curb should be that to maintain lateral clearance for signing per MUTCD.

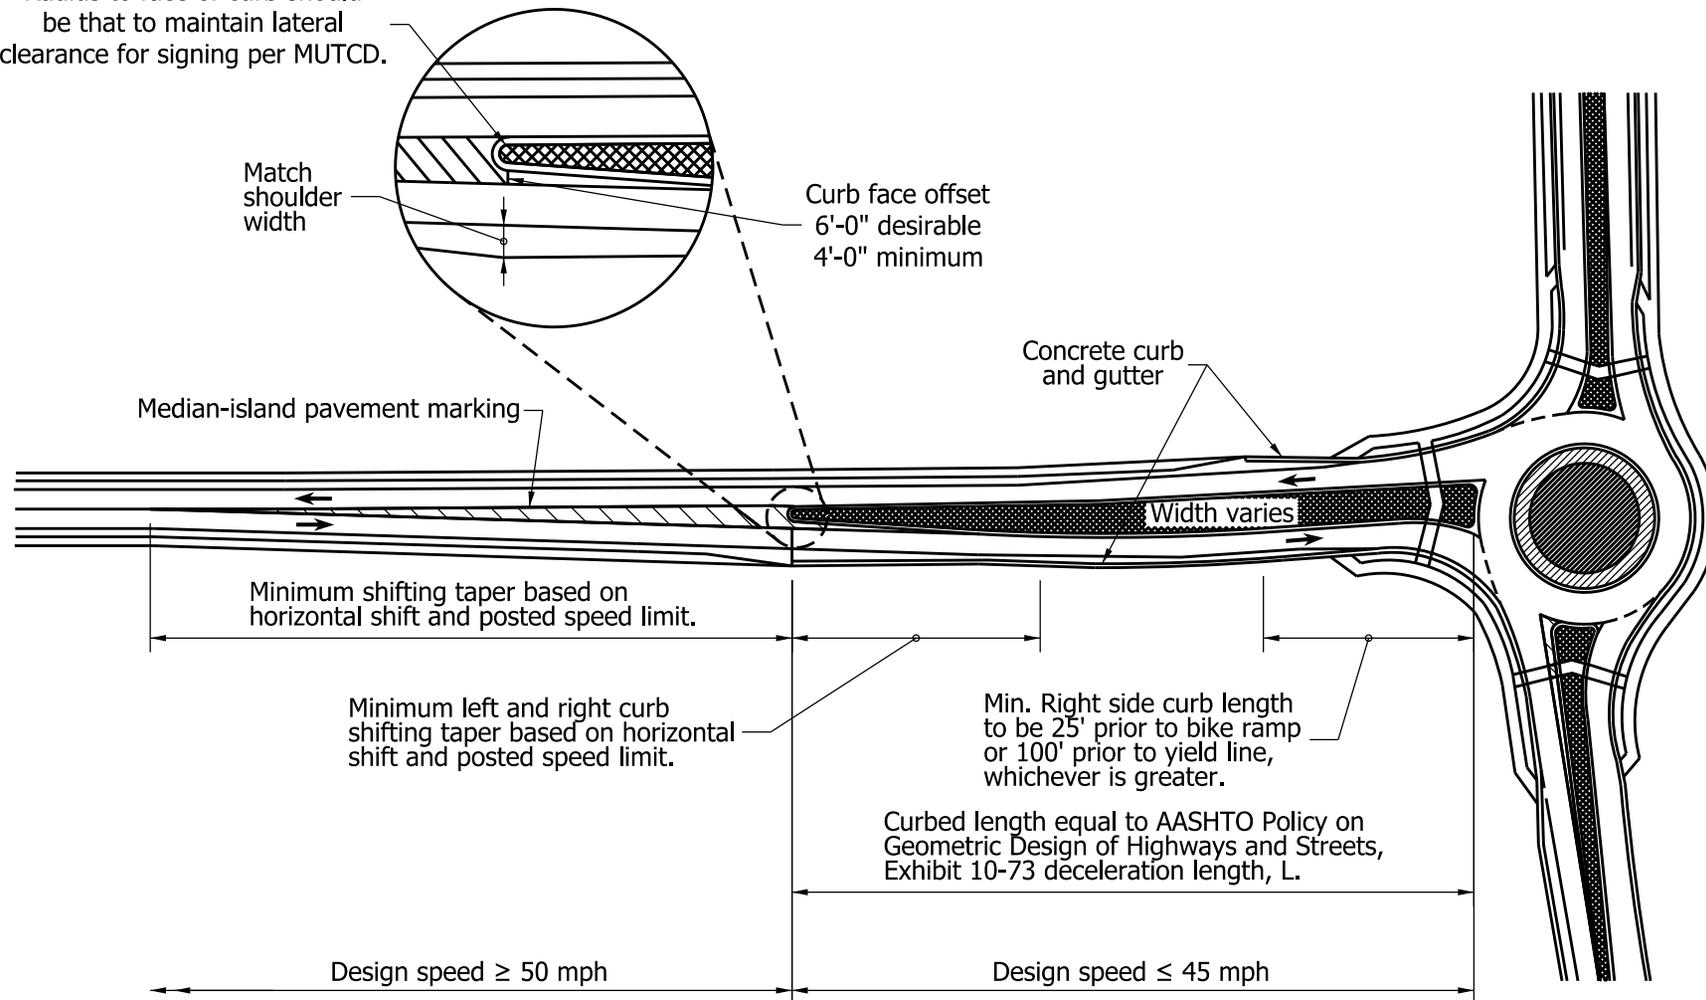

HIGH-SPEED ROUNDABOUT APPROACH

Figure 12QQ