


\* Open graded mixtures OG19.0 mm or OG25.0 mm should be QC/QA-HMA, 5, 76. For all other mixtures, see Section 52-9.02 to determine the appropriate HMA mixture designation.

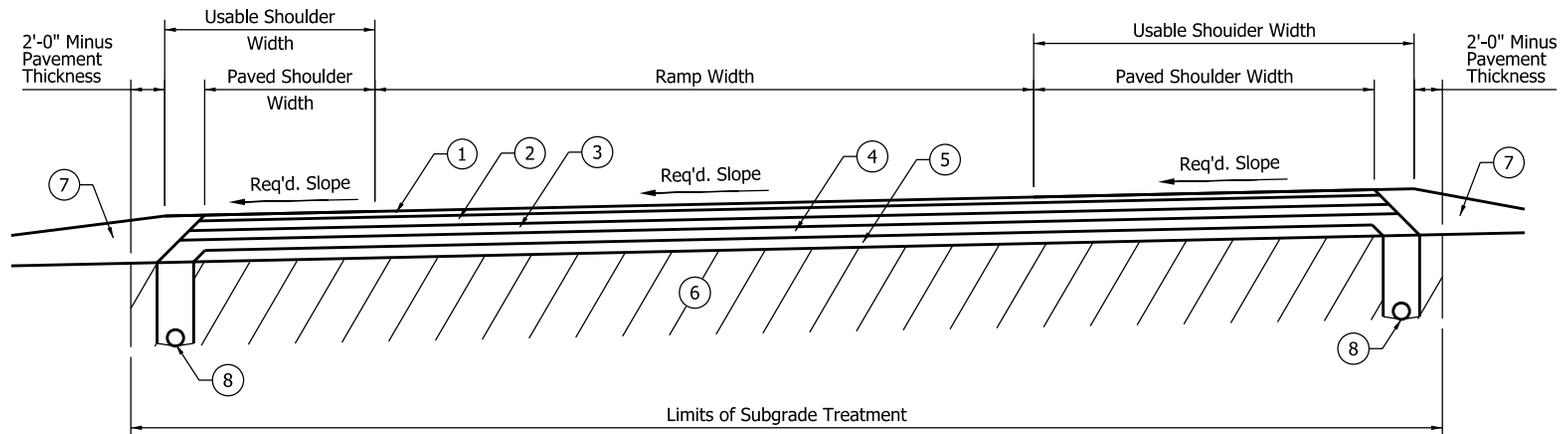

\* **Ramp**

- ① 165 lb/yd<sup>2</sup> HMA Surface 9.5 mm
- ② 275 lb/yd<sup>2</sup> HMA Intermediate 19.0 mm
- ③ 330 lb/yd<sup>2</sup> Minimum HMA Base 19.0 mm or HMA Intermediate 19.0 mm
- ④ 250 lb/yd<sup>2</sup> QC/QA-HMA Intermediate OG19.0 mm
- ⑤ 330 lb/yd<sup>2</sup> QC/QA HMA Minimum Base 19.0 mm or HMA Intermediate 19.0 mm
- ⑥ Subgrade Treatment, Type \_\_\_\_\_
- ⑦ Variable-Depth Compacted Aggregate, Size No. 53
- ⑧ Pipe, Type 4, Circular, 6 in.

## FULL-DEPTH HMA RAMP

Figure 52-13S