


## SUGGESTED TRANSVERSE EDGE BEAM DETAILS

Figure 61-5H

NOTE: ALL REINFORCING STEEL  
SHALL BE EPOXY COATED.

NOTE: THE EDGE BEAM SHALL EXTEND  
FROM COPING TO COPING.

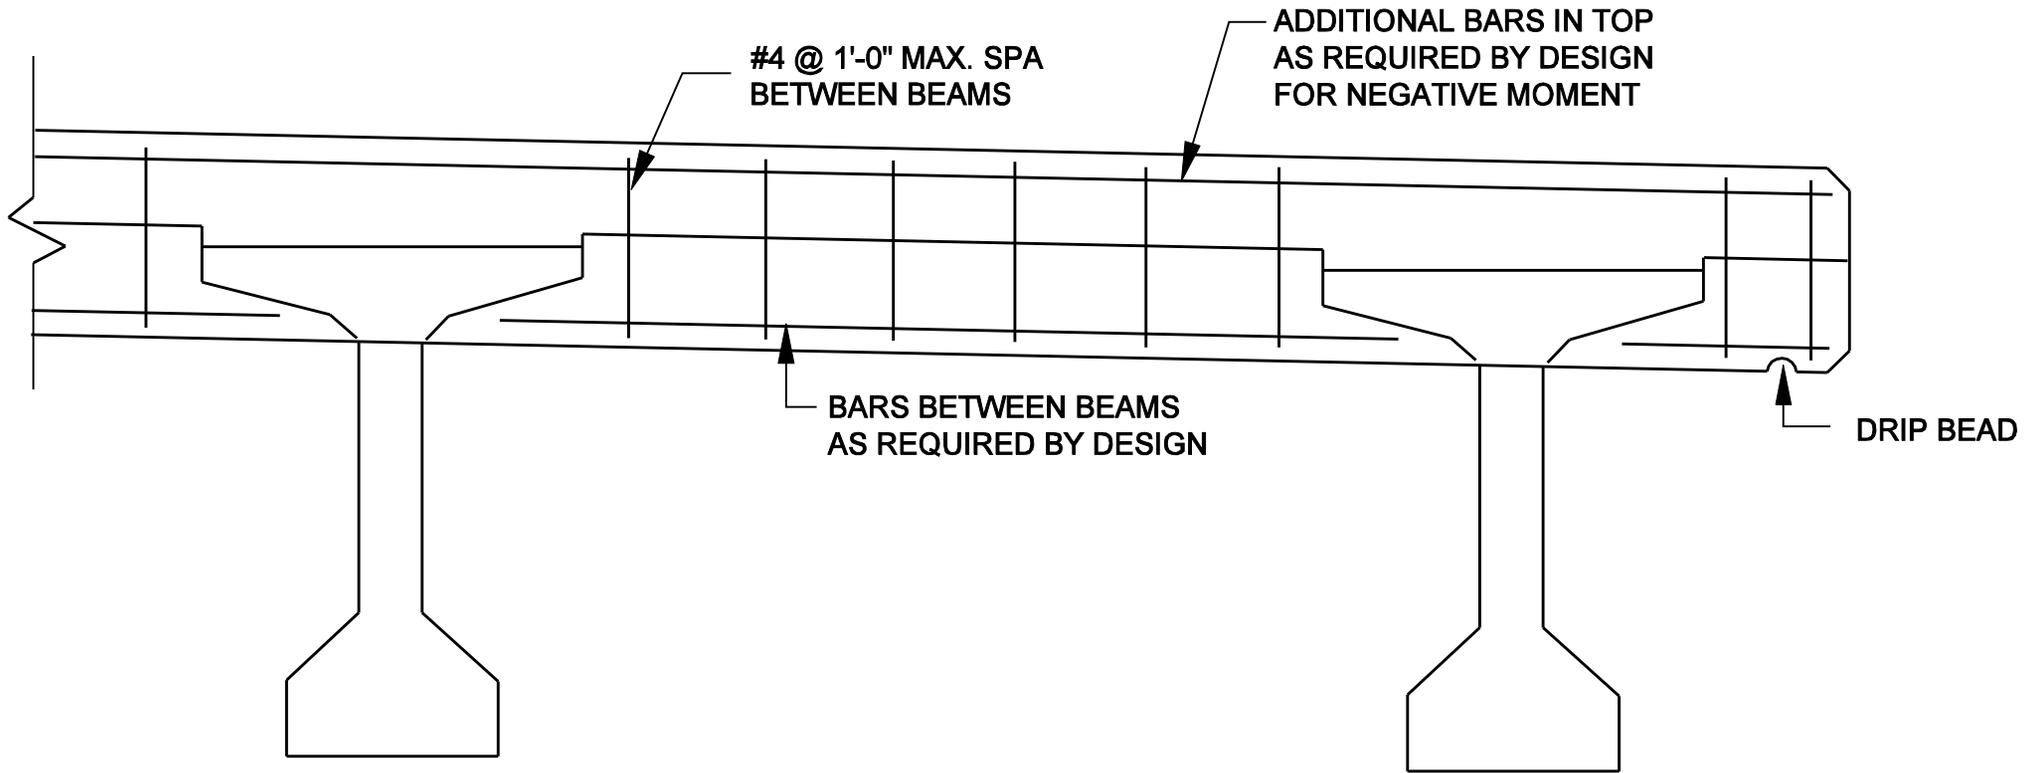

**SUGGESTED TRANSVERSE EDGE BEAM DETAILS  
(For Bulb-Tee Beams)**

**Figure 61-5H  
(Continued)**