


*THIS IS A MINIMUM DIMENSION.

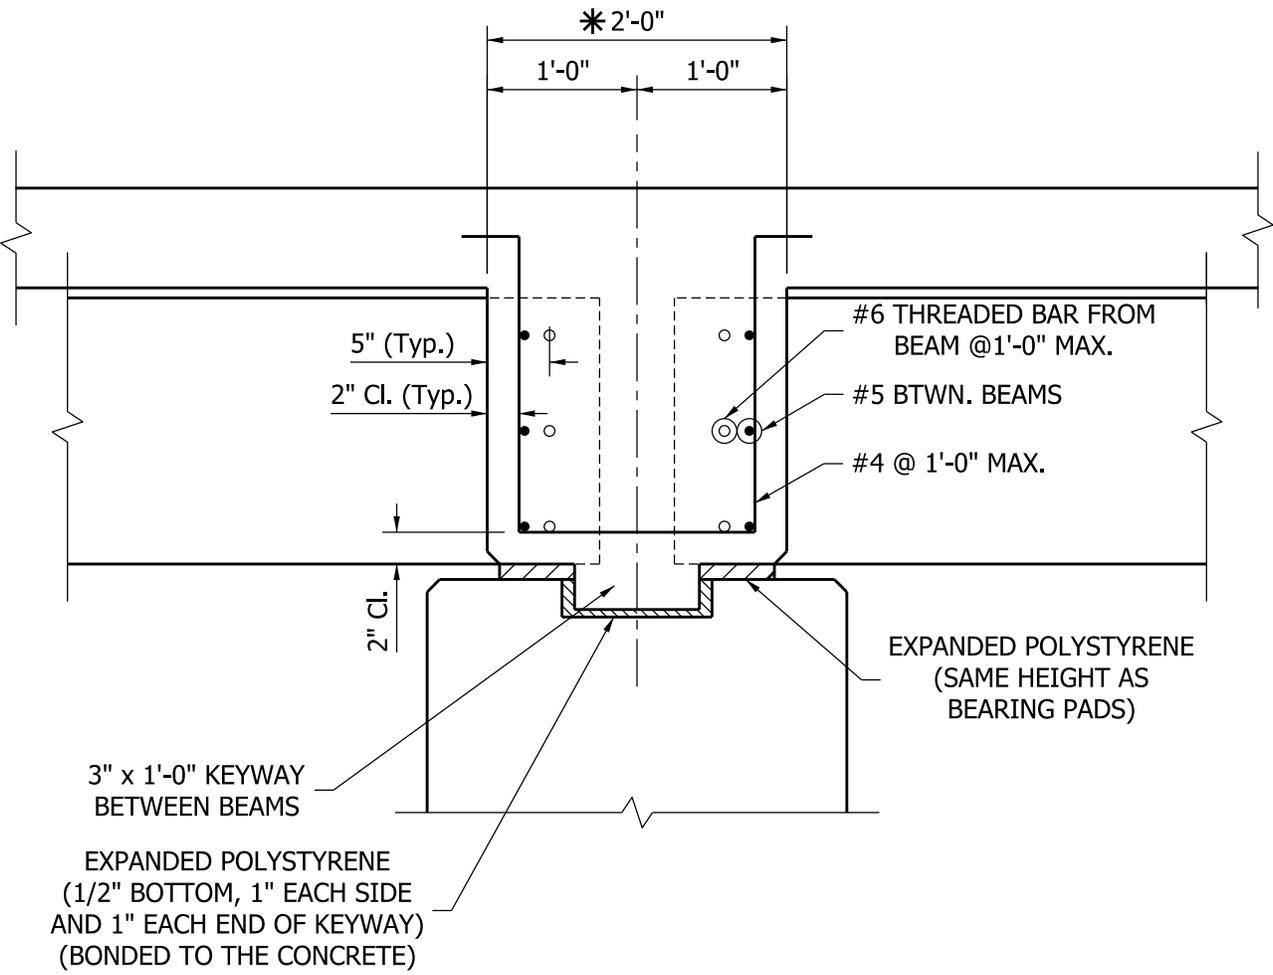

BOX BEAM PIER DIAPHRAGM FOR SPREAD BEAMS SECTION BETWEEN BEAMS

Figure 63-16 O