

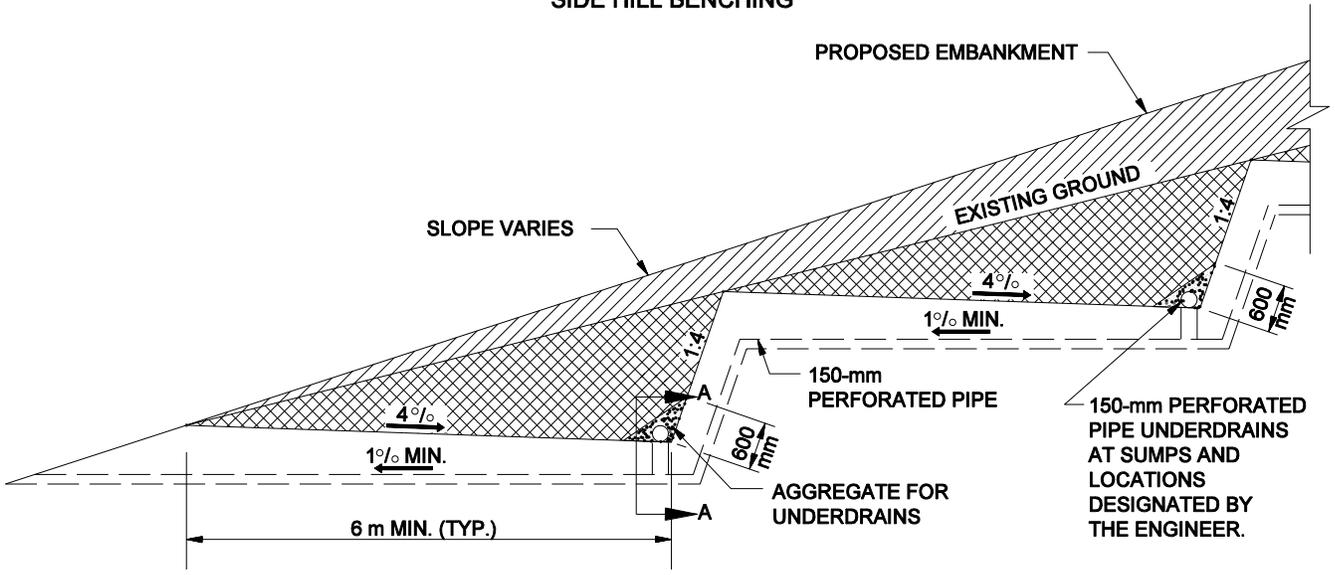


SIDE HILL BENCHING

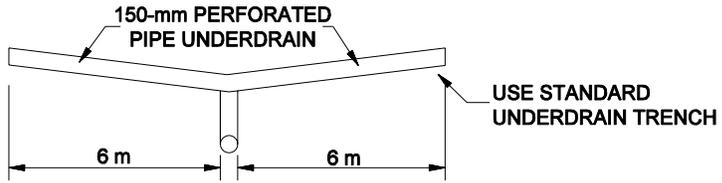

NOTE: CONTINUE BENCHING TO SUBGRADE OR TOE OF EMBANKMENT SLOPE.

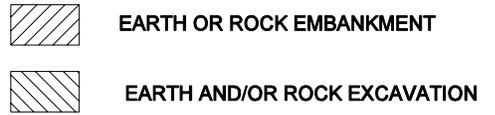

SECTION A-A

BENCHING WHEN WATER IS ENCOUNTERED

TYPICAL BENCHING METHODS

Figure 18-2J