


DOWNSTREAM CHANNEL RATING CURVE

FILE: 31807

DATE 10-10-1998

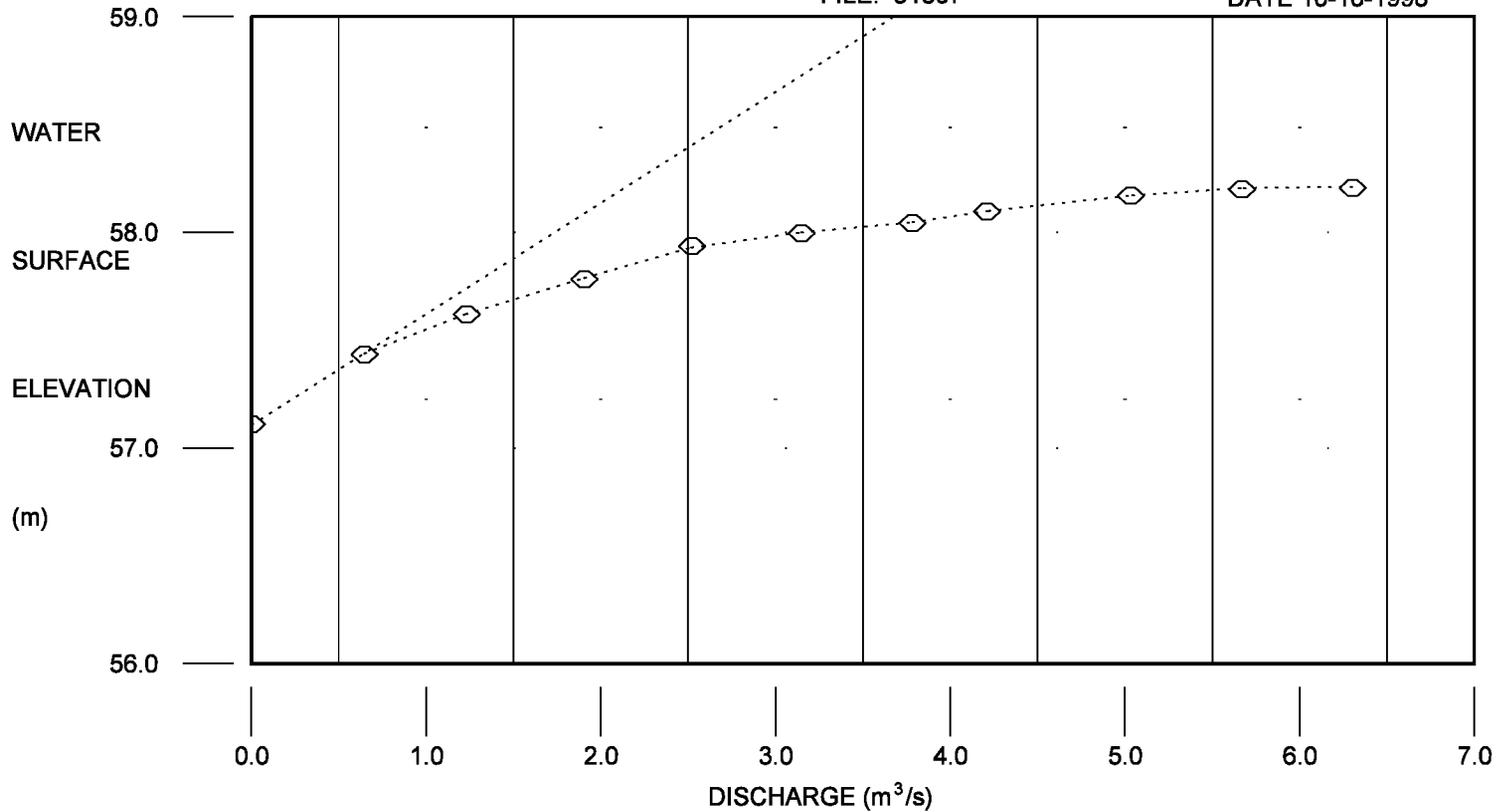

◇ — DATA

..... INTERPOLATED

TAILWATER VS. FLOWRATE

Figure 31-8E