


MID-BLOCK BUS STOP

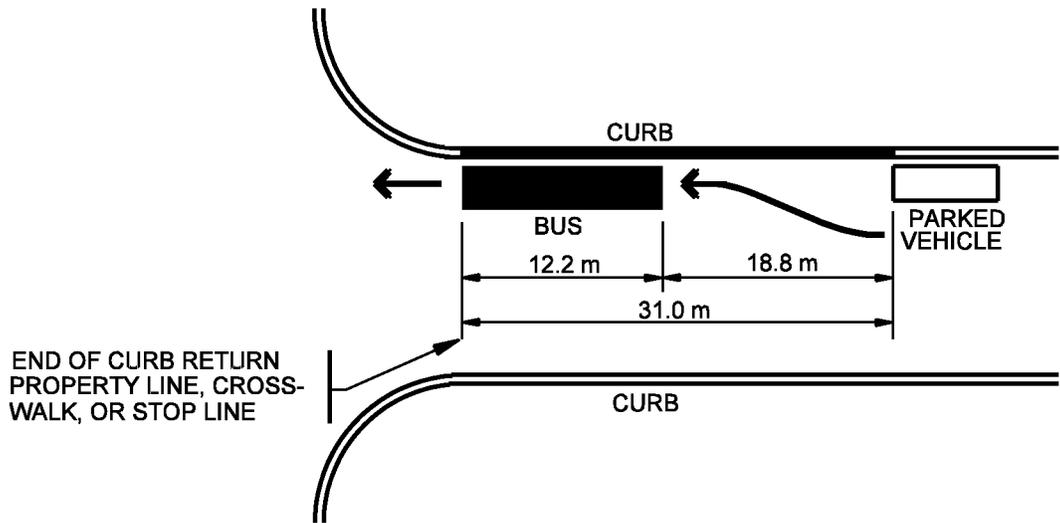

NEAR-SIDE BUS STOP

ON-STREET BUS STOPS

Figure 51-5A