


NOTE: ALL DIMENSIONS ARE IN mm.

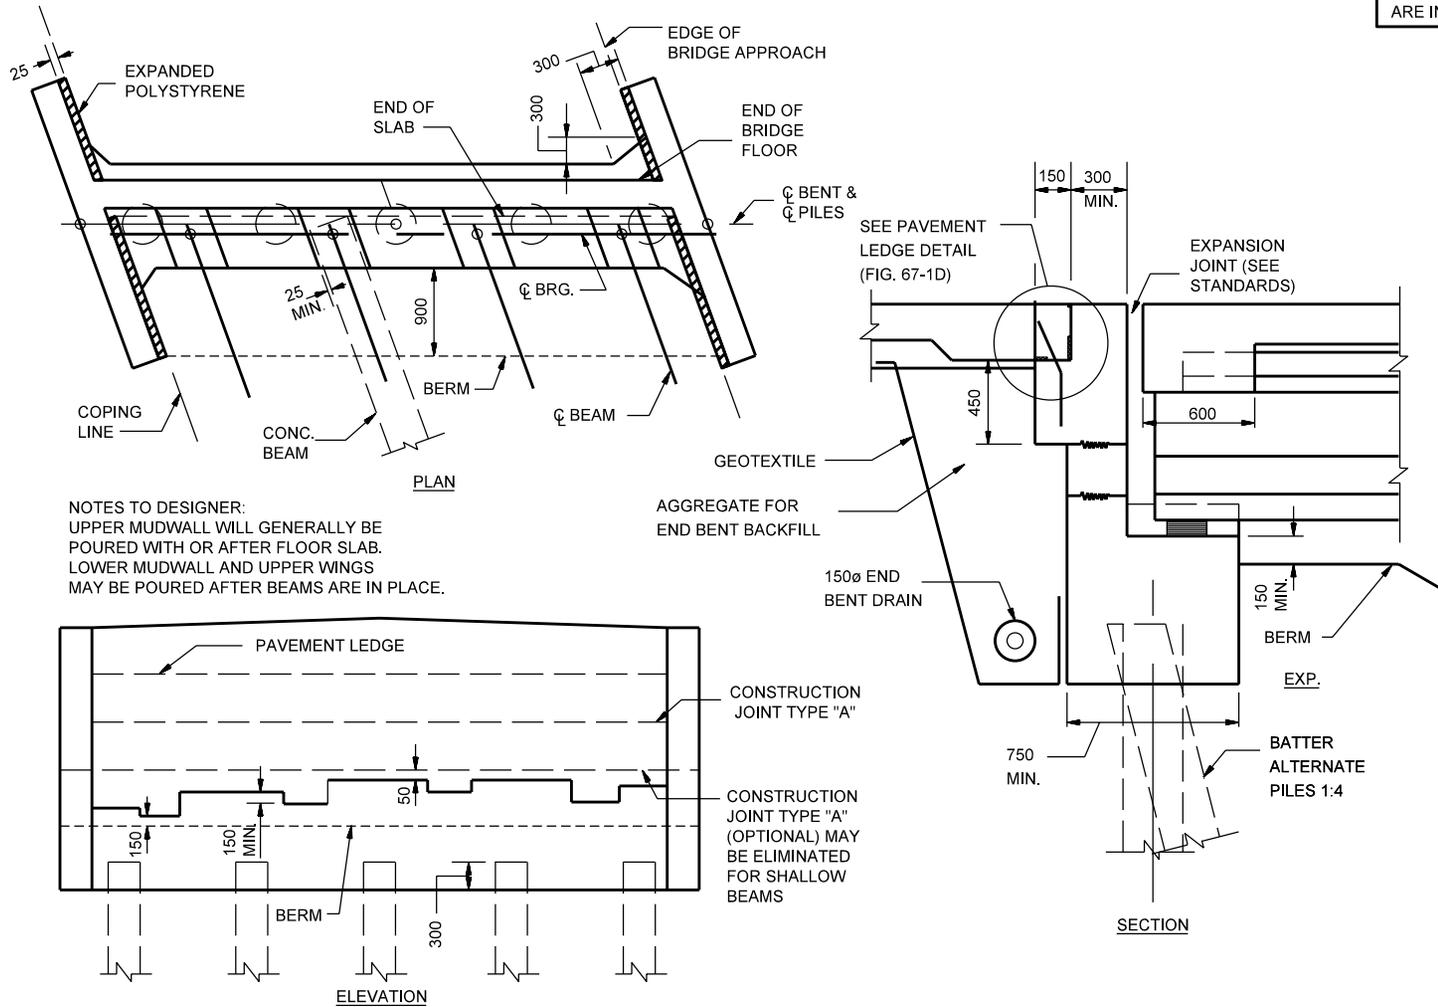

NOTES TO DESIGNER:  
 UPPER MUDWALL WILL GENERALLY BE  
 POURED WITH OR AFTER FLOOR SLAB.  
 LOWER MUDWALL AND UPPER WINGS  
 MAY BE POURED AFTER BEAMS ARE IN PLACE.

## NON-INTEGRAL END BENT (Deck with Expansion Joint)

Figure 67-1F