



SIDE HILL BENCHING

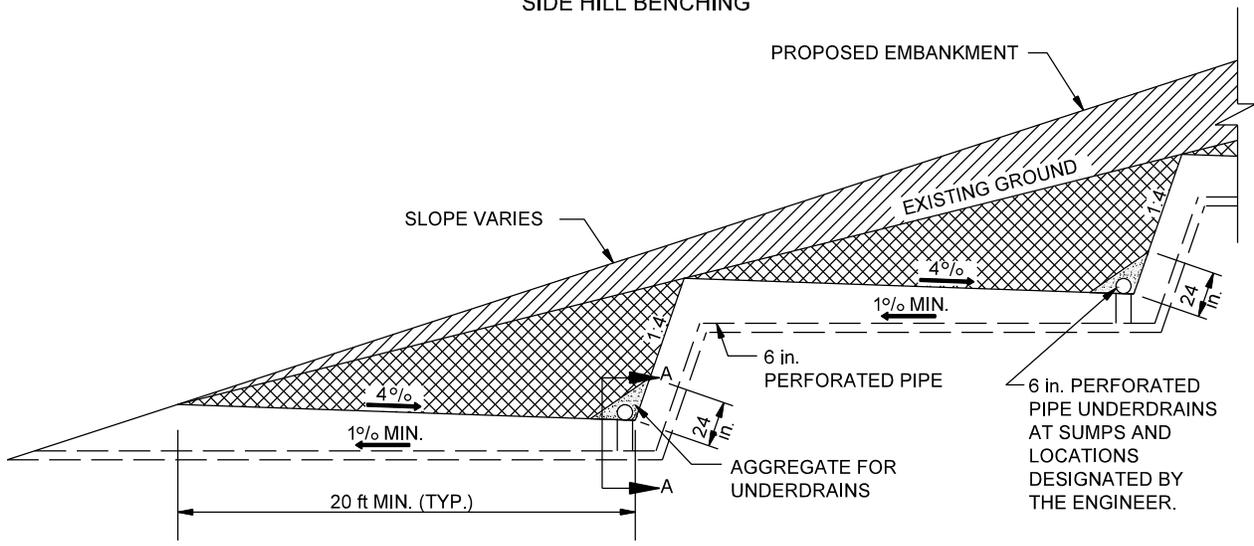

NOTE: CONTINUE BENCHING TO SUBGRADE OR TOE OF EMBANKMENT SLOPE.

- EARTH OR ROCK EMBANKMENT
- EARTH AND/OR ROCK EXCAVATION

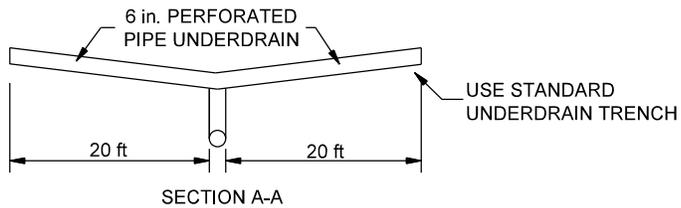

BENCHING WHEN WATER IS ENCOUNTERED

TYPICAL BENCHING METHODS

Figure 18-2J