


FIRST PHASE

OPPOSING VEHICLE
APPEARS WHEN PASSING
VEHICLE REACHES POINT A.

PASSING VEHICLE

A

B

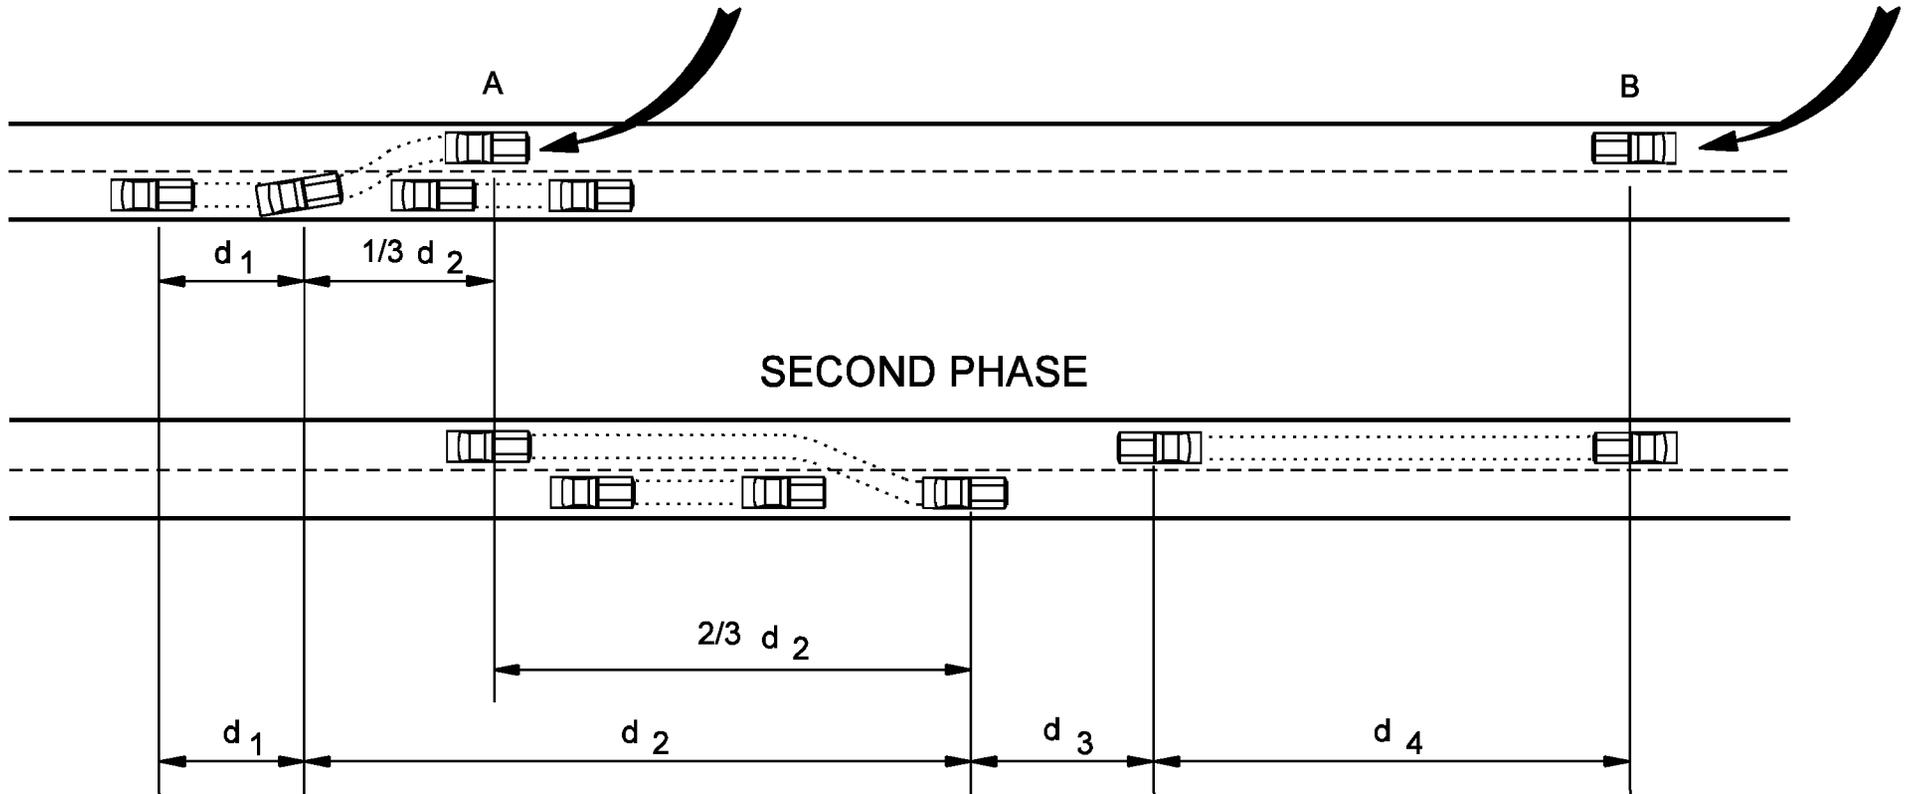

ELEMENTS OF PASSING DISTANCE
(2-Lane Highways)

Figure 42-3A