




-A-

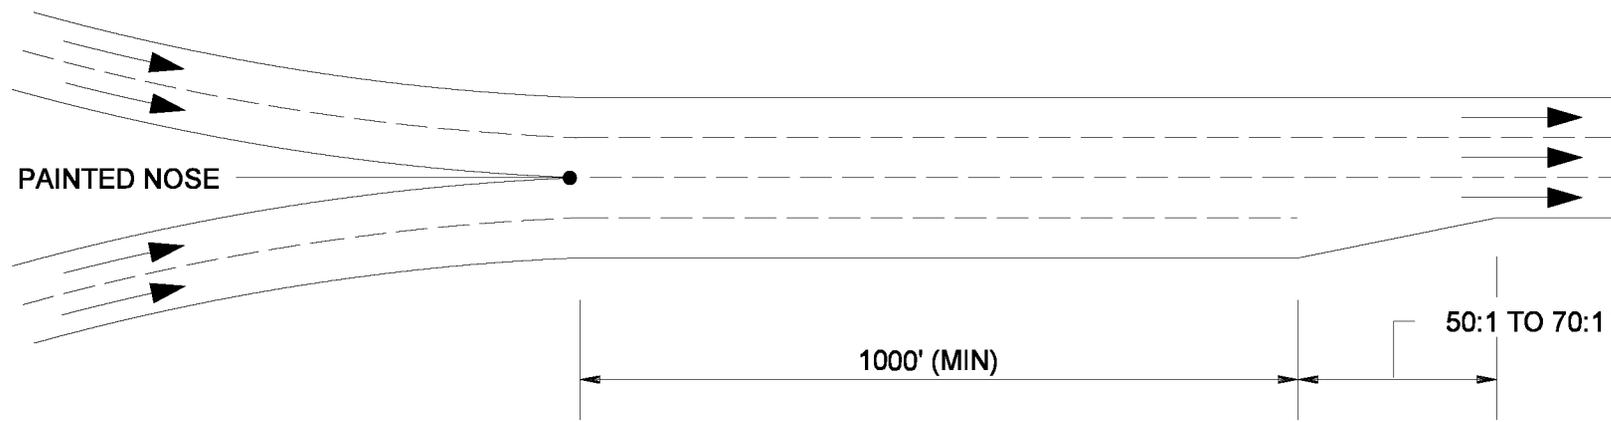

-B-

BRANCH CONNECTIONS FOR SYSTEM INTERCHANGES
 (Typical Schematics)

Figure 48-4J