


SECTION A-A
IF NORMAL 6:1 OR FLATTER UPWARD SLOPE BETWEEN SHOULDER AND SLOPEWALL

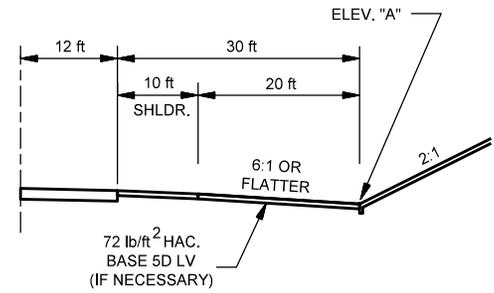

SECTION A-A
IF DOWNWARD SLOPE BETWEEN SHOULDER AND SLOPEWALL

TREATMENT AT EXISTING BRIDGE CONE,
SLOPEWALL ≥ 30 ft FROM TRAVEL LANE

Figure 49-3L