


(a): >16 ft Edge of Travelway to Front Face of Bridge Support

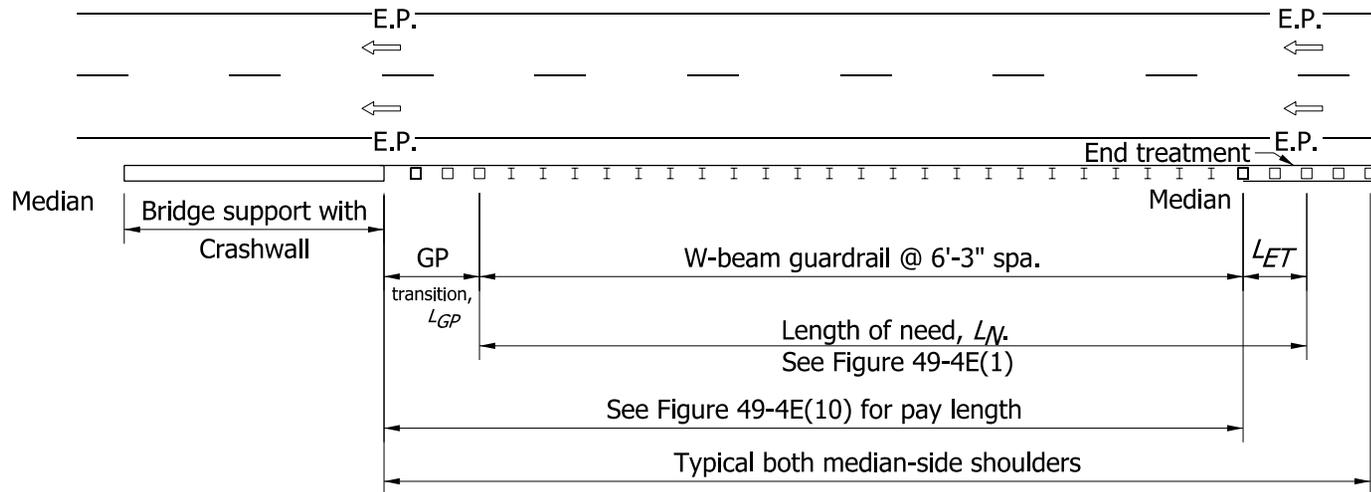

(b): ≤ 16 ft Edge of Travelway to Front Face of Bridge Support

GUARDRAIL CONFIGURATION FOR BRIDGE SUPPORT INSIDE CLEAR ZONE, ONE-WAY ROADWAY, SINGLE OVERHEAD STRUCTURE, MEDIAN SHOULDER

Figure 49-4E (8)