


(a) Bicycle Ramp Exit

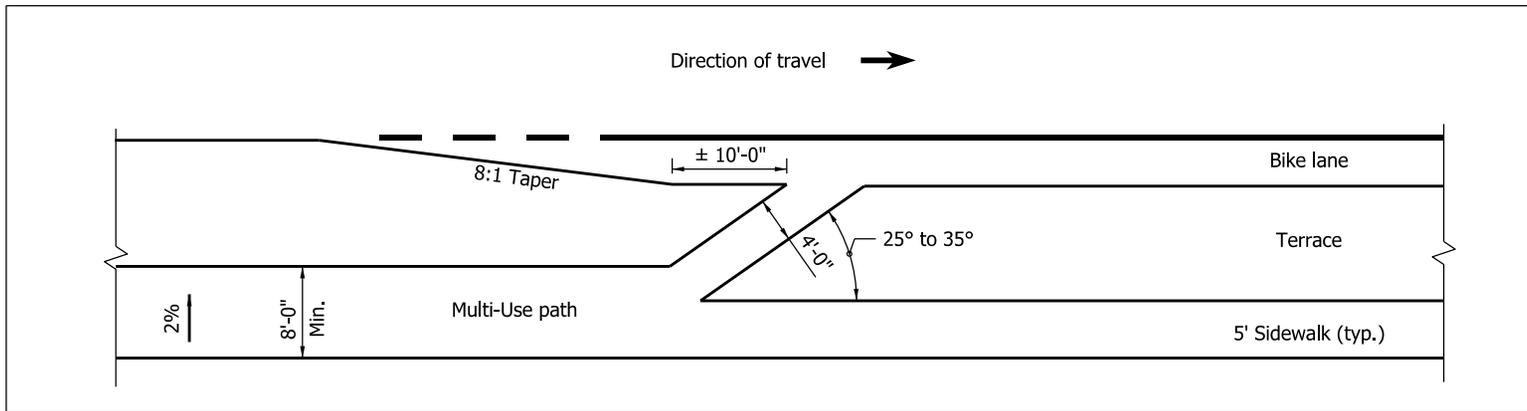

(b) Bicycle Ramp Entrance

## BICYCLE-RAMP ENTRANCE AND EXIT

Figure 51-12W