
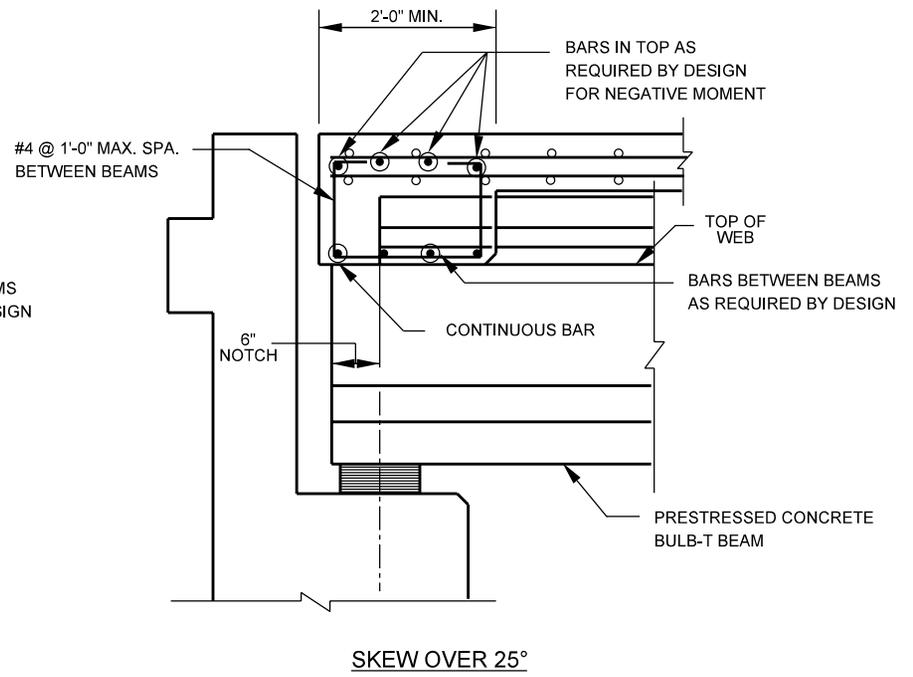



NOTE: ALL REINFORCING STEEL SHALL BE EPOXY COATED.

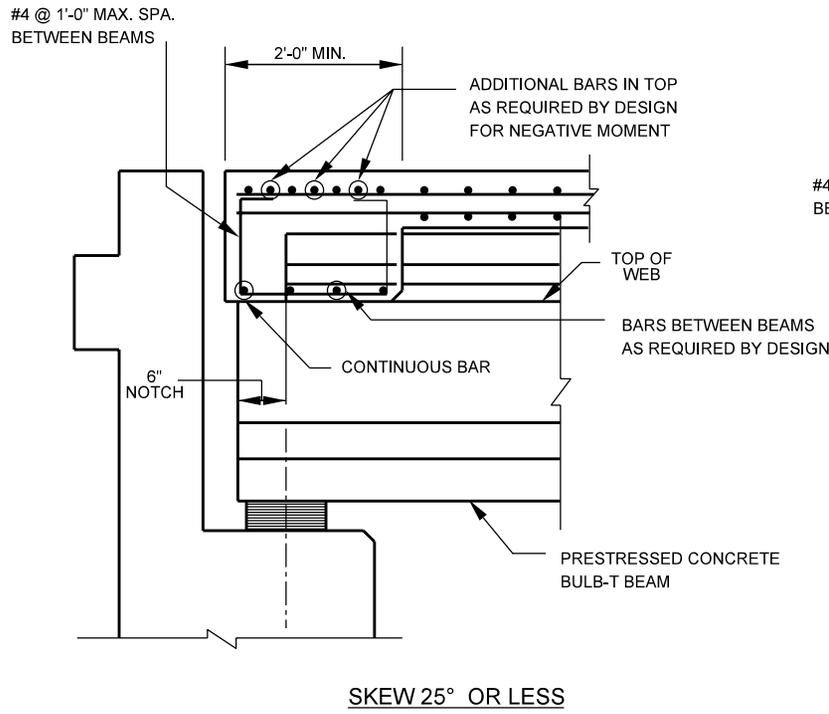

SUGGESTED TRANSVERSE EDGE BEAM DETAILS

Figure 61-5H

NOTE: ALL REINFORCING STEEL SHALL BE EPOXY COATED.

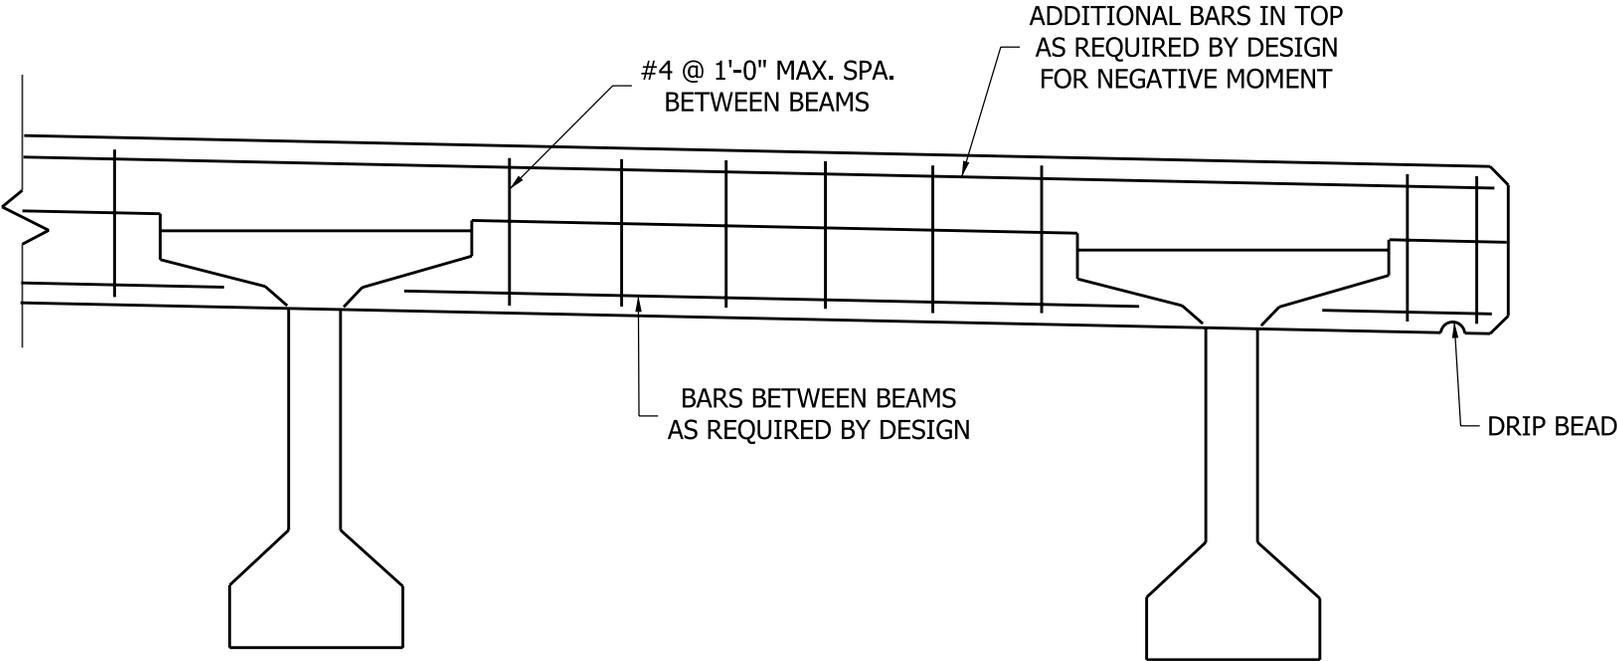

NOTE:
THE EDGE BEAM SHALL EXTEND
FROM COPING TO COPING.

SUGGESTED TRANSVERSE EDGE BEAM DETAILS (For Bulb-Tee Beams)

Figure 61-5H
(Continued)