


NOTE: ALL REINFORCING STEEL SHALL BE EPOXY COATED.

SUGGESTED TRANSVERSE EDGE BEAM DETAILS  
(For AASHTO-Beams)

NOTE: THE EDGE BEAM SHALL EXTEND FROM COPING TO COPING.

NOTE: ALL REINFORCING STEEL SHALL BE EPOXY COATED.

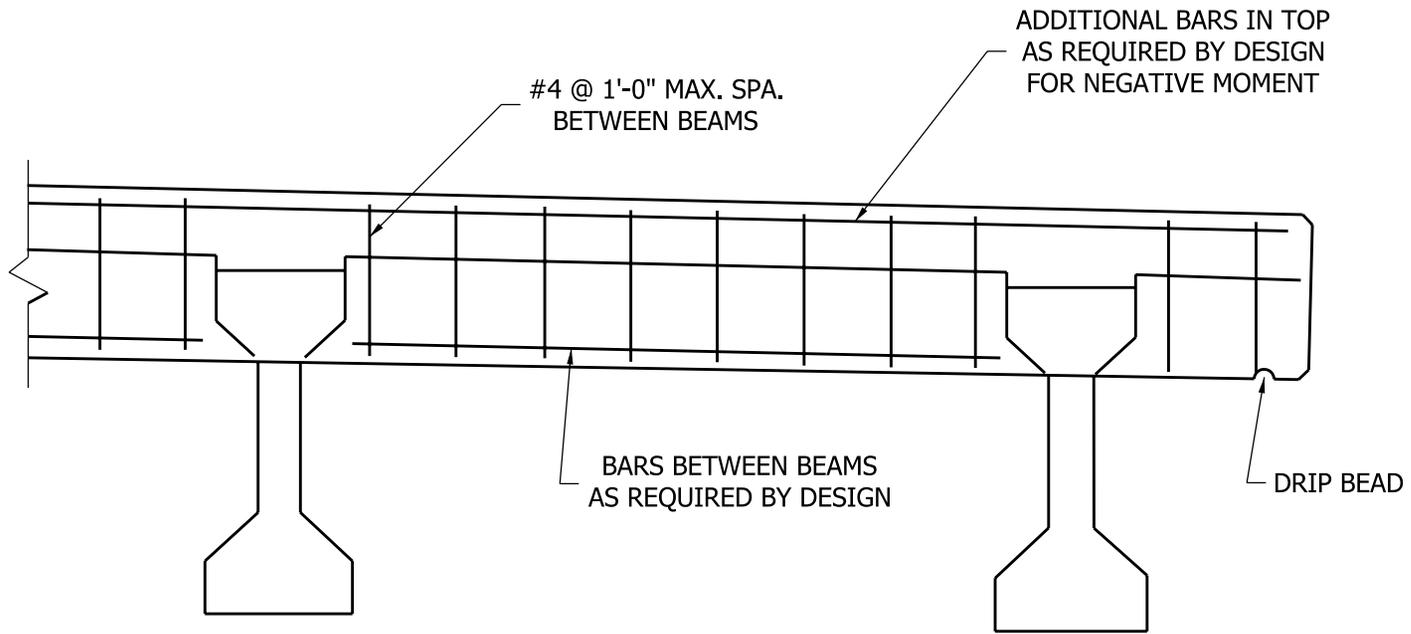

SUGGESTED TRANSVERSE EDGE BEAM DETAILS  
(For AASHTO I-Beams)