
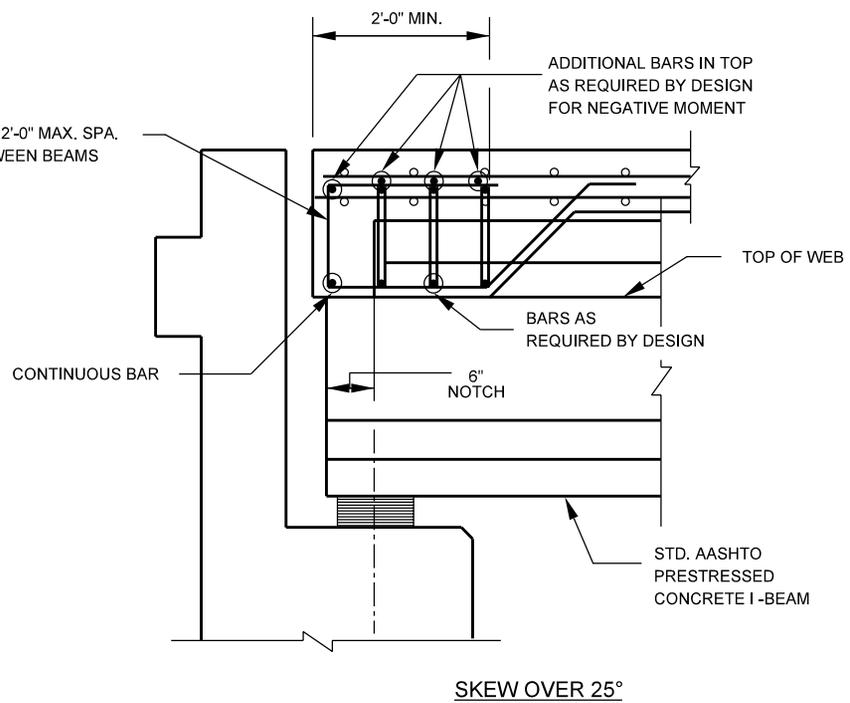



NOTE: ALL REINFORCING STEEL SHALL BE EPOXY COATED.

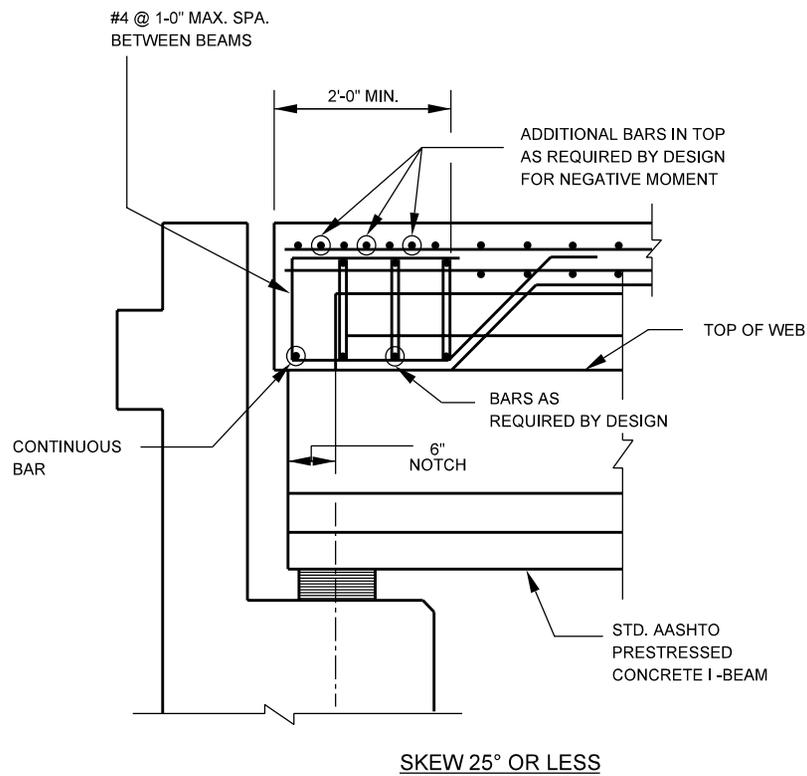

### SUGGESTED ALTERNATE TRANSVERSE EDGE BEAM DETAILS (For Bulb-Tee Beams, AASHTO I-Beam or Steel Plate Girders)

Figure 61-5L  
(Page 1 of 2)

NOTE: ALL REINFORCING STEEL SHALL BE EPOXY COATED.

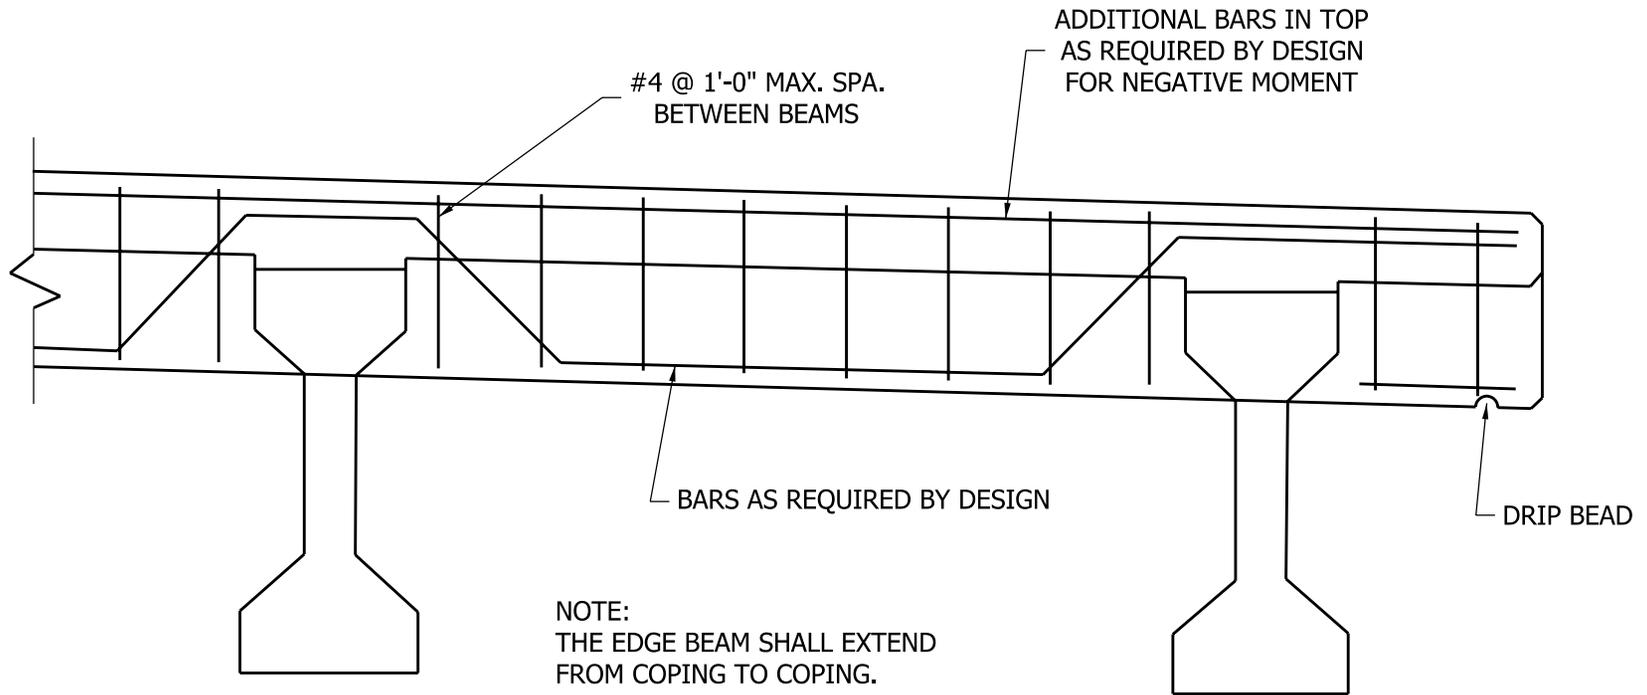

SUGGESTED ALTERNATE TRANSVERSE EDGE BEAM DETAILS  
(For Bulb-Tee Beams, AASHTO I-Beams, or Steel Plate Girders)

Figure 61-5L  
(Page 2 of 2)