



EXAMPLE NO. 1

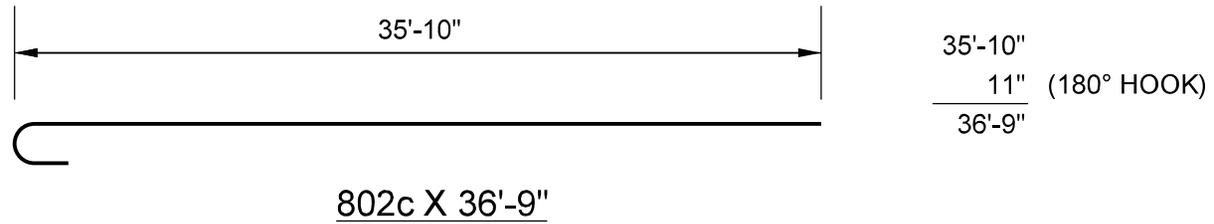

EXAMPLE NO. 2

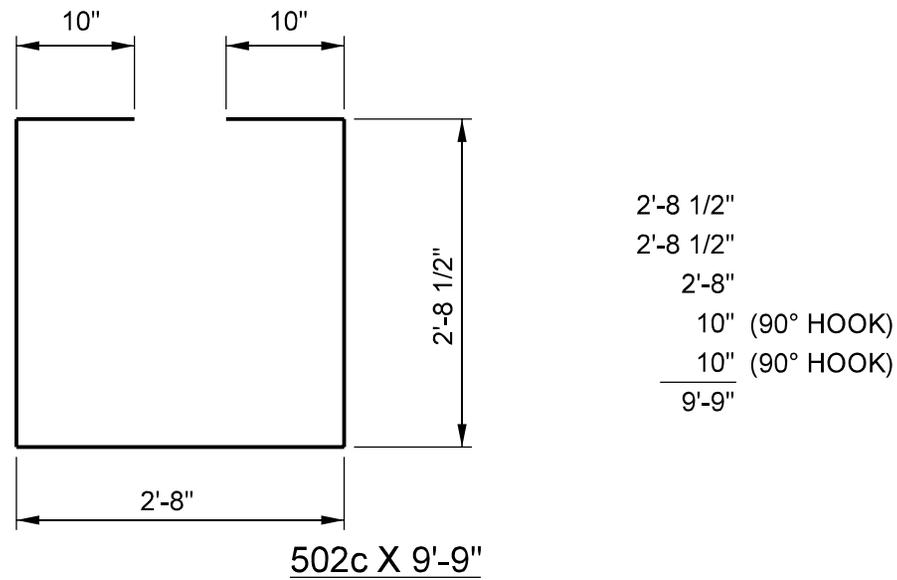

BENDING DIAGRAM EXAMPLES

Figure 62-2AA