


\*THIS IS A MINIMUM  
DIMENSION.

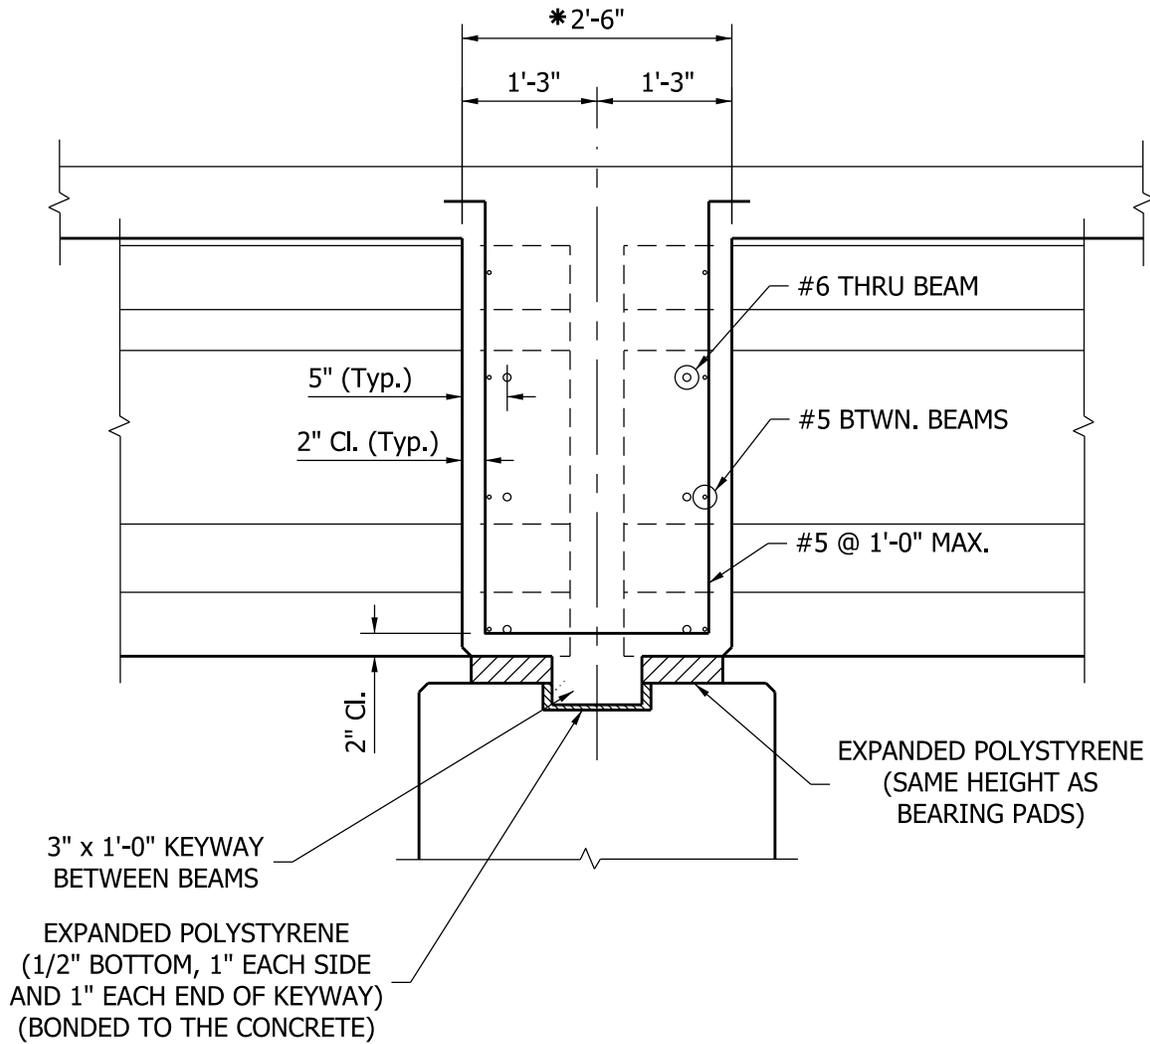

## I-BEAM PIER DIAPHRAGM SECTION BETWEEN BEAMS

Figure 63-16A