


*THIS IS A MINIMUM DIMENSION.

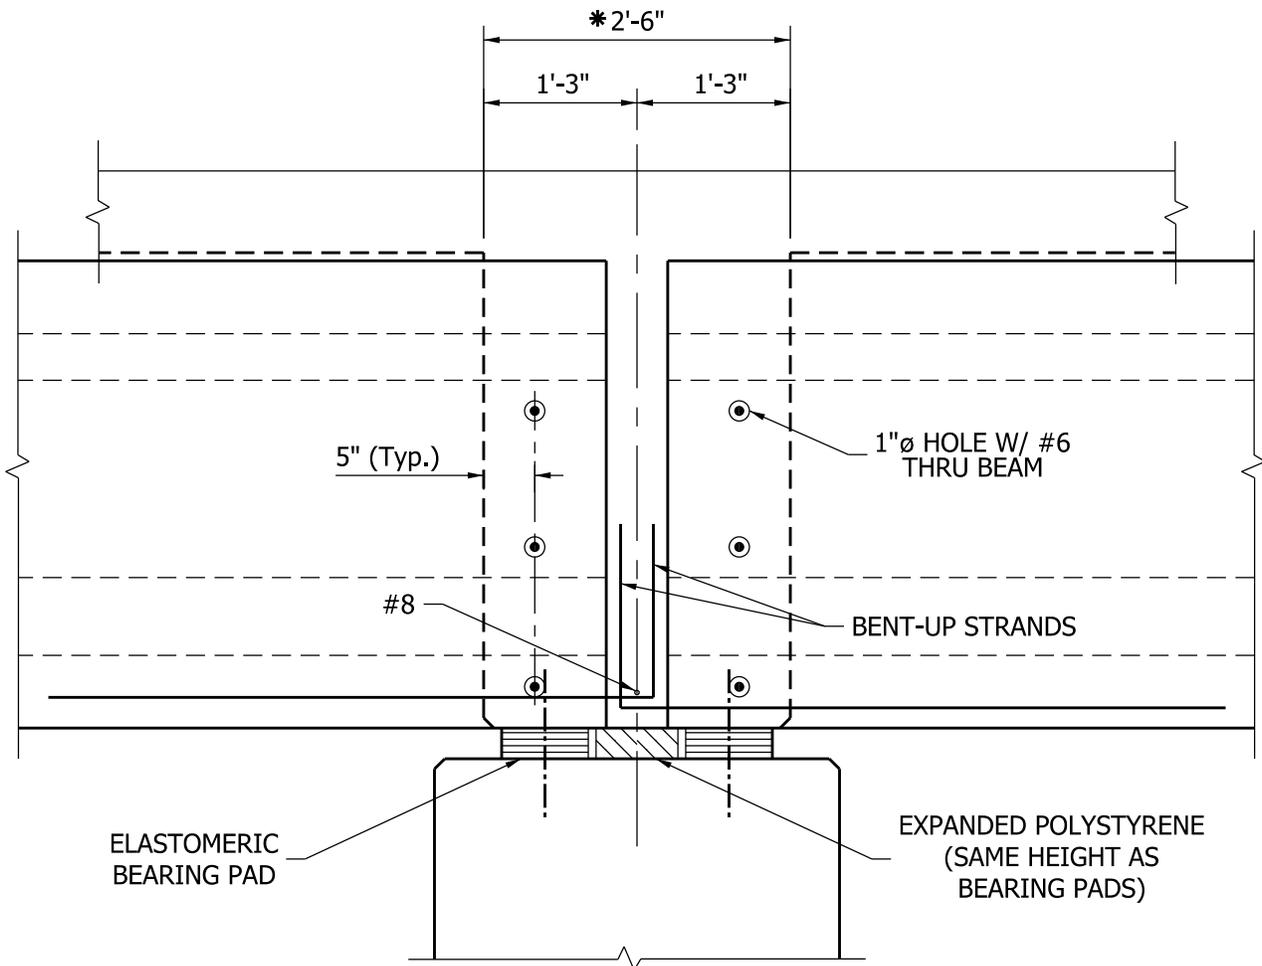

I-BEAM PIER DIAPHRAGM SECTION AT BEAMS

Figure 63-16B