


*THIS IS A MINIMUM DIMENSION.

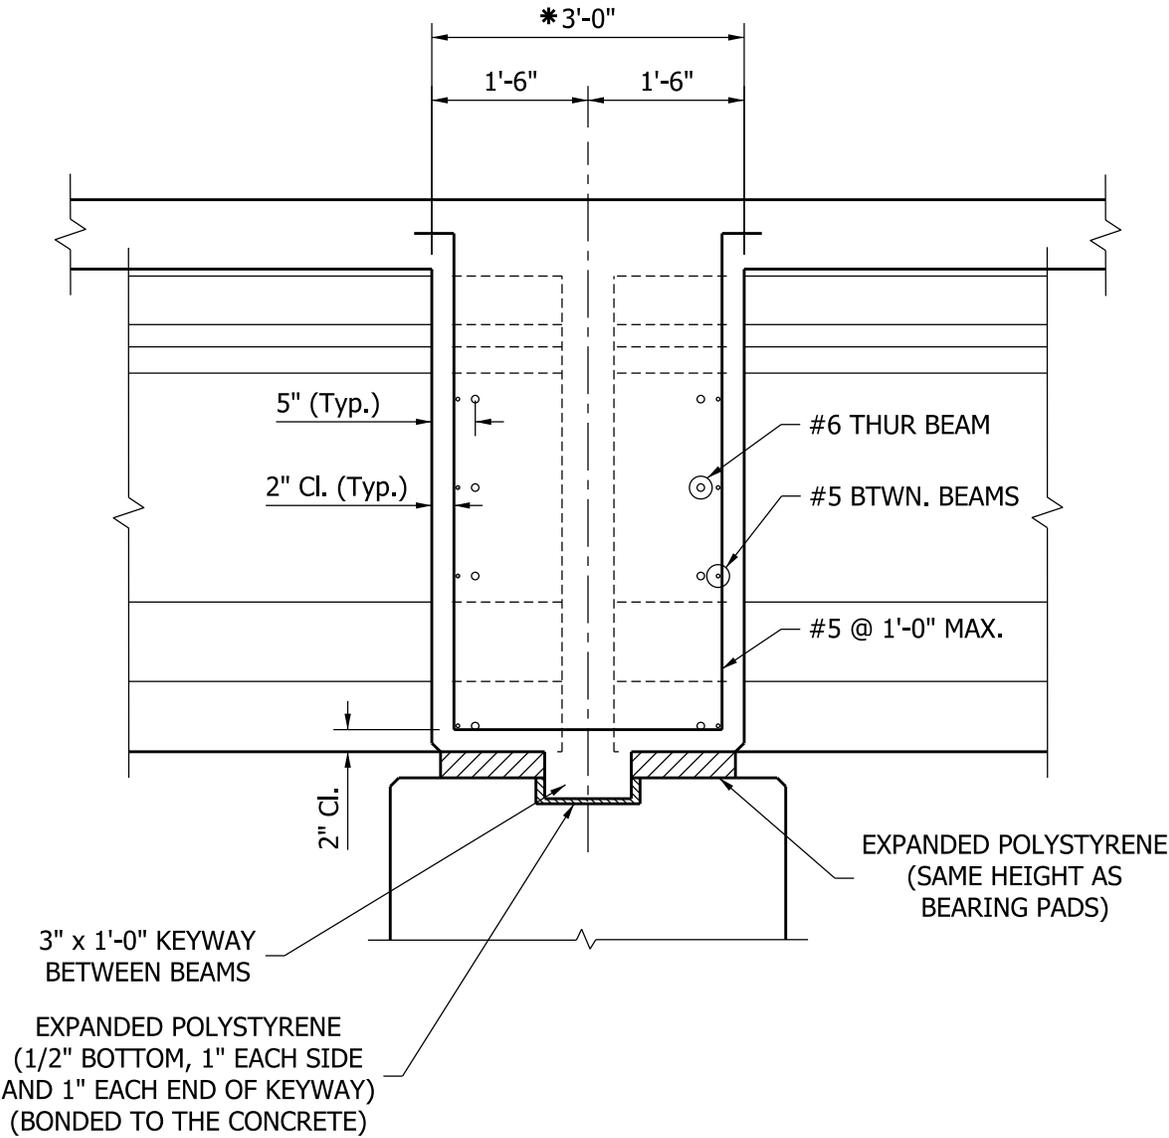

BULB-TEE PIER DIAPHRAGM SECTION BETWEEN BEAMS

Figure 63-16H