


\*THIS IS A MINIMUM DIMENSION.

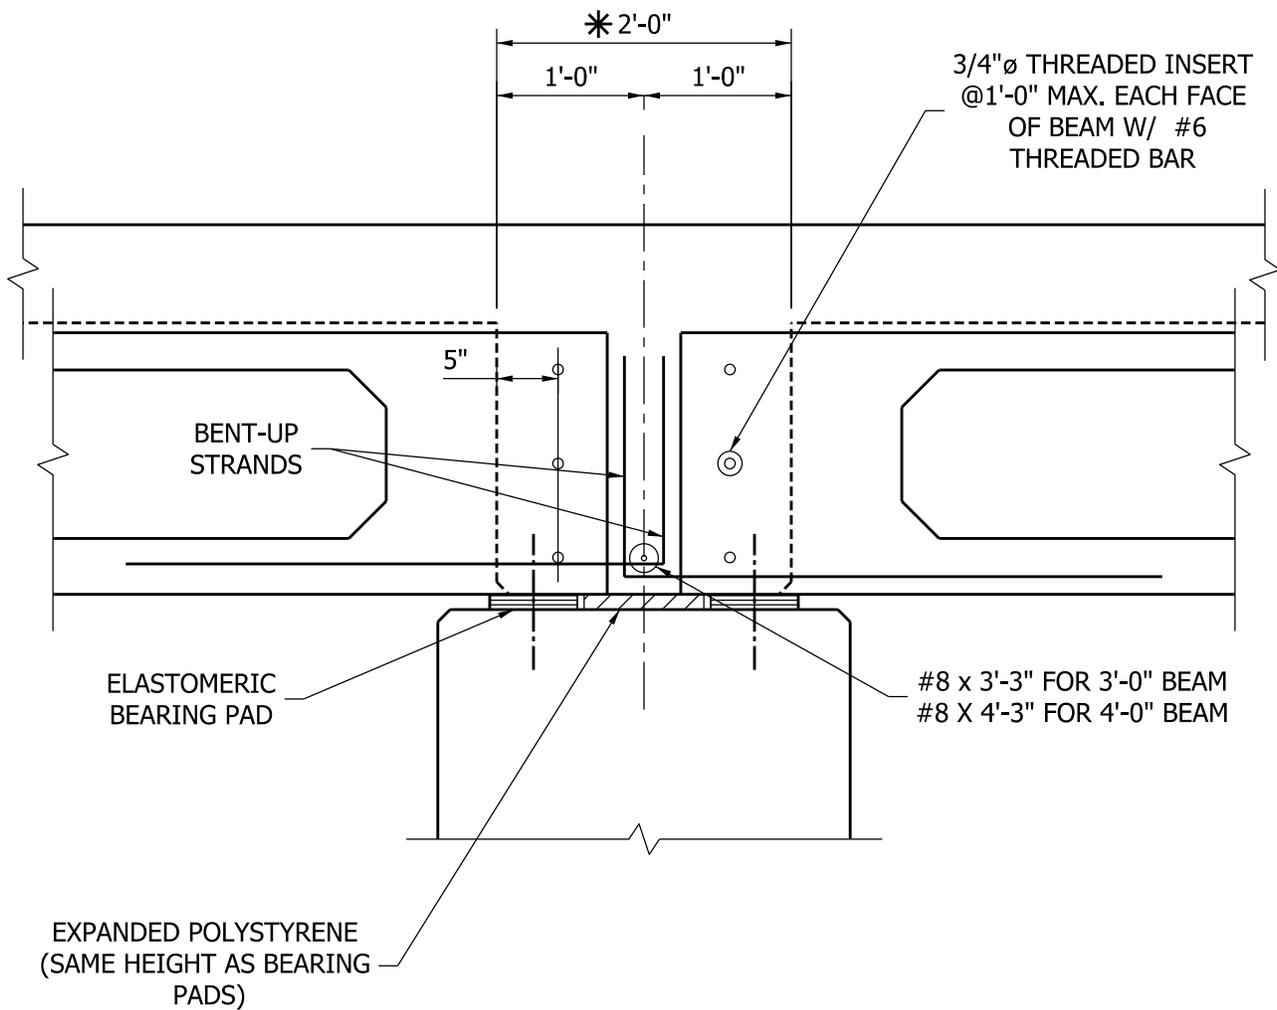

### BOX BEAM PIER DIAPHRAGM FOR SPREAD BEAMS SECTION AT BEAMS

Figure 63-16P